


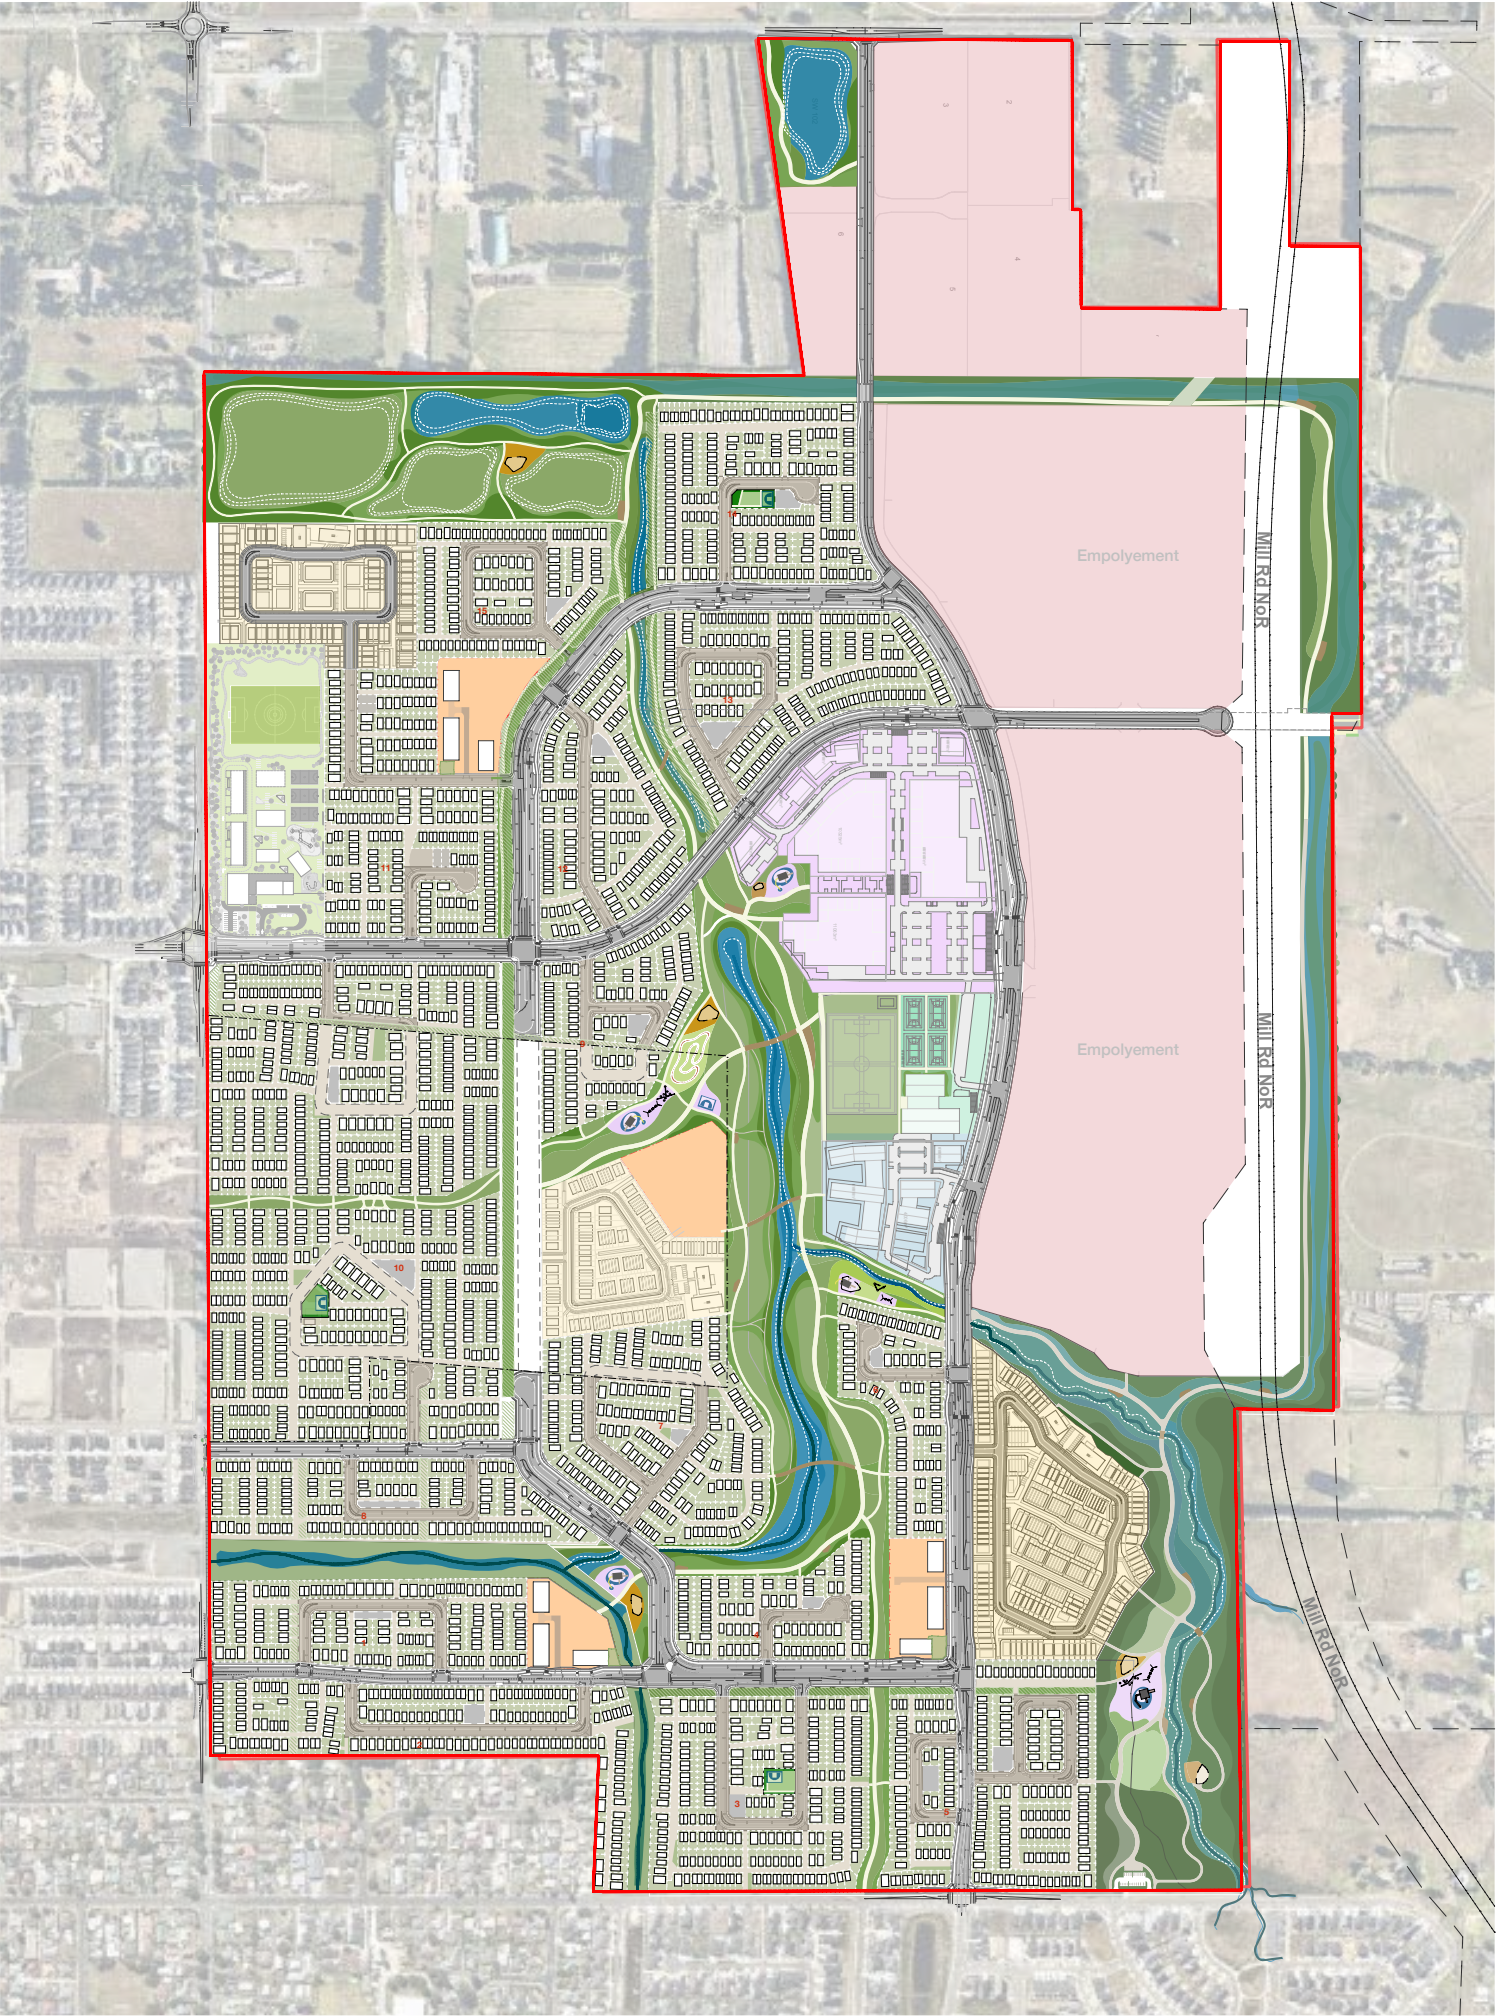

Note:

- Building footprints are for illustrative purposes only.
- For Housing Typologies refer to Design Controls.

Masterplan Base

studiopacificarchitecture
Architects
Urban Designers
Interior Designers
Landscape Architects

74 Cuba Street P: (04) 802 5444
P.O. Box 11-517, Te Aro F: (04) 802 5446
Wellington E: architects@studiopacific.co.nz
New Zealand 6011 W: www.studiopacific.co.nz

Prepared For:

WINTON

Project Title:
Sunfield Masterplanned Community

RESIDENTIAL PRECINCT

Layout Name:
Masterplan Masterplan Base

Scale: 1:4500 Original Paper Size: A1

Job No.: 2677 M Layout I.D.: Revision: r.B