

SPECIMEN TREES



Alectryon excelsus *Knightia excelsa* *Podocarpus totara 'Aurea'* *Quercus rubra* *Sophora microphylla* *Vitex lucens*

AMENITY PLANTING MIX 1



Coprosma 'Hawera' *Dianella nigra* *Hebe 'Wiri Mist'* *Phormium 'Dwarf Green'* *Rhopalostylis sapida*

EDGE PLANTING MIX 1



Carex comans 'Frosted Curls' *Coprosma repens 'Taiko'* *Hebe 'Wiri Mist'* *Rhopalostylis sapida*

BUFFER PLANTING MIX 1



Blechnum novae-zelandiae *Machaerina sinclairii* *Melicytus crassifolius* *Pimelea prostrata*

AMENITY PLANTING MIX 2



Coprosma 'Black cloud' *Dianella nigra* *Muehlenbeckia axillaris* *Phormium cookianum*

ISLAND PLANTING MIX



Carex comans 'Frosted Curls' *Muehlenbeckia axillaris*

EDGE PLANTING MIX 2



Arthropodium cirratum *Coprosma 'Poor Knights'* *Machaerina sinclairii*

BUFFER PLANTING MIX 2




Anemanthele lessoniana *Arthropodium cirratum* *Coprosma 'Hawera'* *Coprosma 'Poor Knights'*

BASIN PLANTING MIX



PĀ HARAKEKE PLANTING MIX

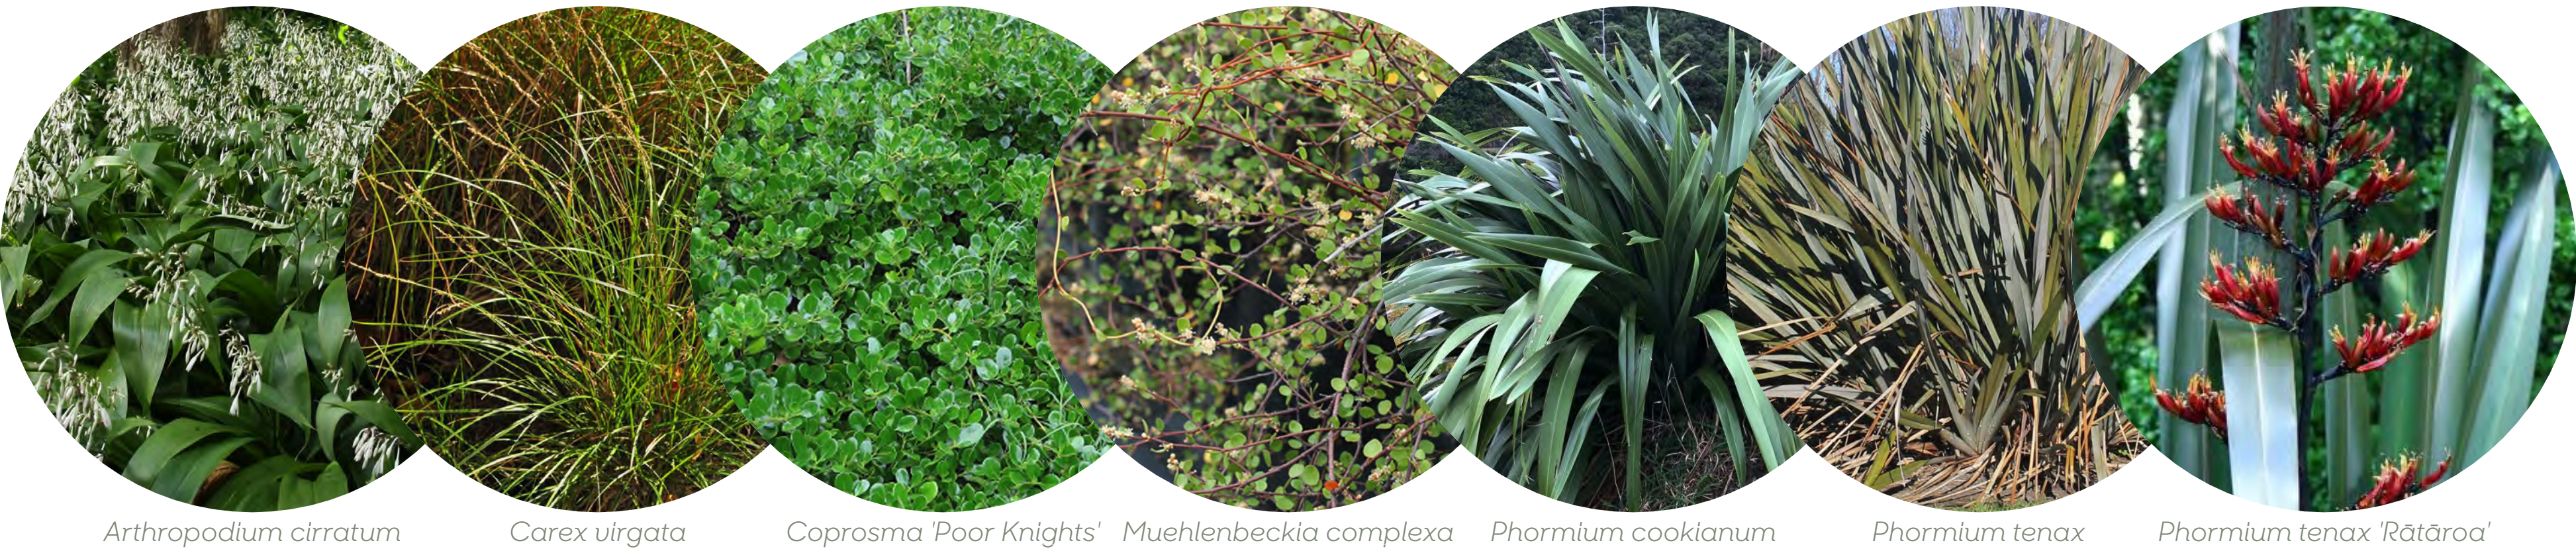

HARDSCAPE SURFACES & ELEMENTS



Client
Unity Developments

Project
Ashbourne Development, Matamata

Drawing
2149/22 Commercial & Open Space Hard & Soft Palette 02

Issue Date
26/11/25
Issue
S53

Drawn
SW
Checked
CC

