


NOTES:  
1. REFER TO DRAWING 0000 FOR NOTES.

- LEGEND:
- STAGE 1A BOUNDARY
  - STAGE 1B BOUNDARY
  - STAGE 2A BOUNDARY
  - STAGE 2B BOUNDARY
  - STAGE 2C BOUNDARY
  - STAGE 2D BOUNDARY
  - PROPOSED RETAINING WALL (<1m)
  - PROPOSED RETAINING WALL (1-1.5m)
  - PROPOSED RETAINING WALL (1.5-2m)
  - PROPOSED RETAINING WALL (2-2.5m)
  - PROPOSED RETAINING WALL (2.5-3m)
  - PROPOSED RETAINING WALL (>3m)
  - PROPOSED FILL (MAJOR CONTOUR)
  - PROPOSED CUT (MAJOR CONTOUR)
  - CUT/FILL (ZERO CONTOUR)
  - PROPOSED CUT
  - PROPOSED FILL
  - EXISTING CONTOUR
  - EXISTING STREAM
  - 20m RIPARIAN MARGIN
  - COVENANT
  - WETLAND
  - NEW WETLAND

1. REFER TO DRAWING 0000 FOR NOTES.
2. REFER TO DRAWING 2000 FOR LEGENED.

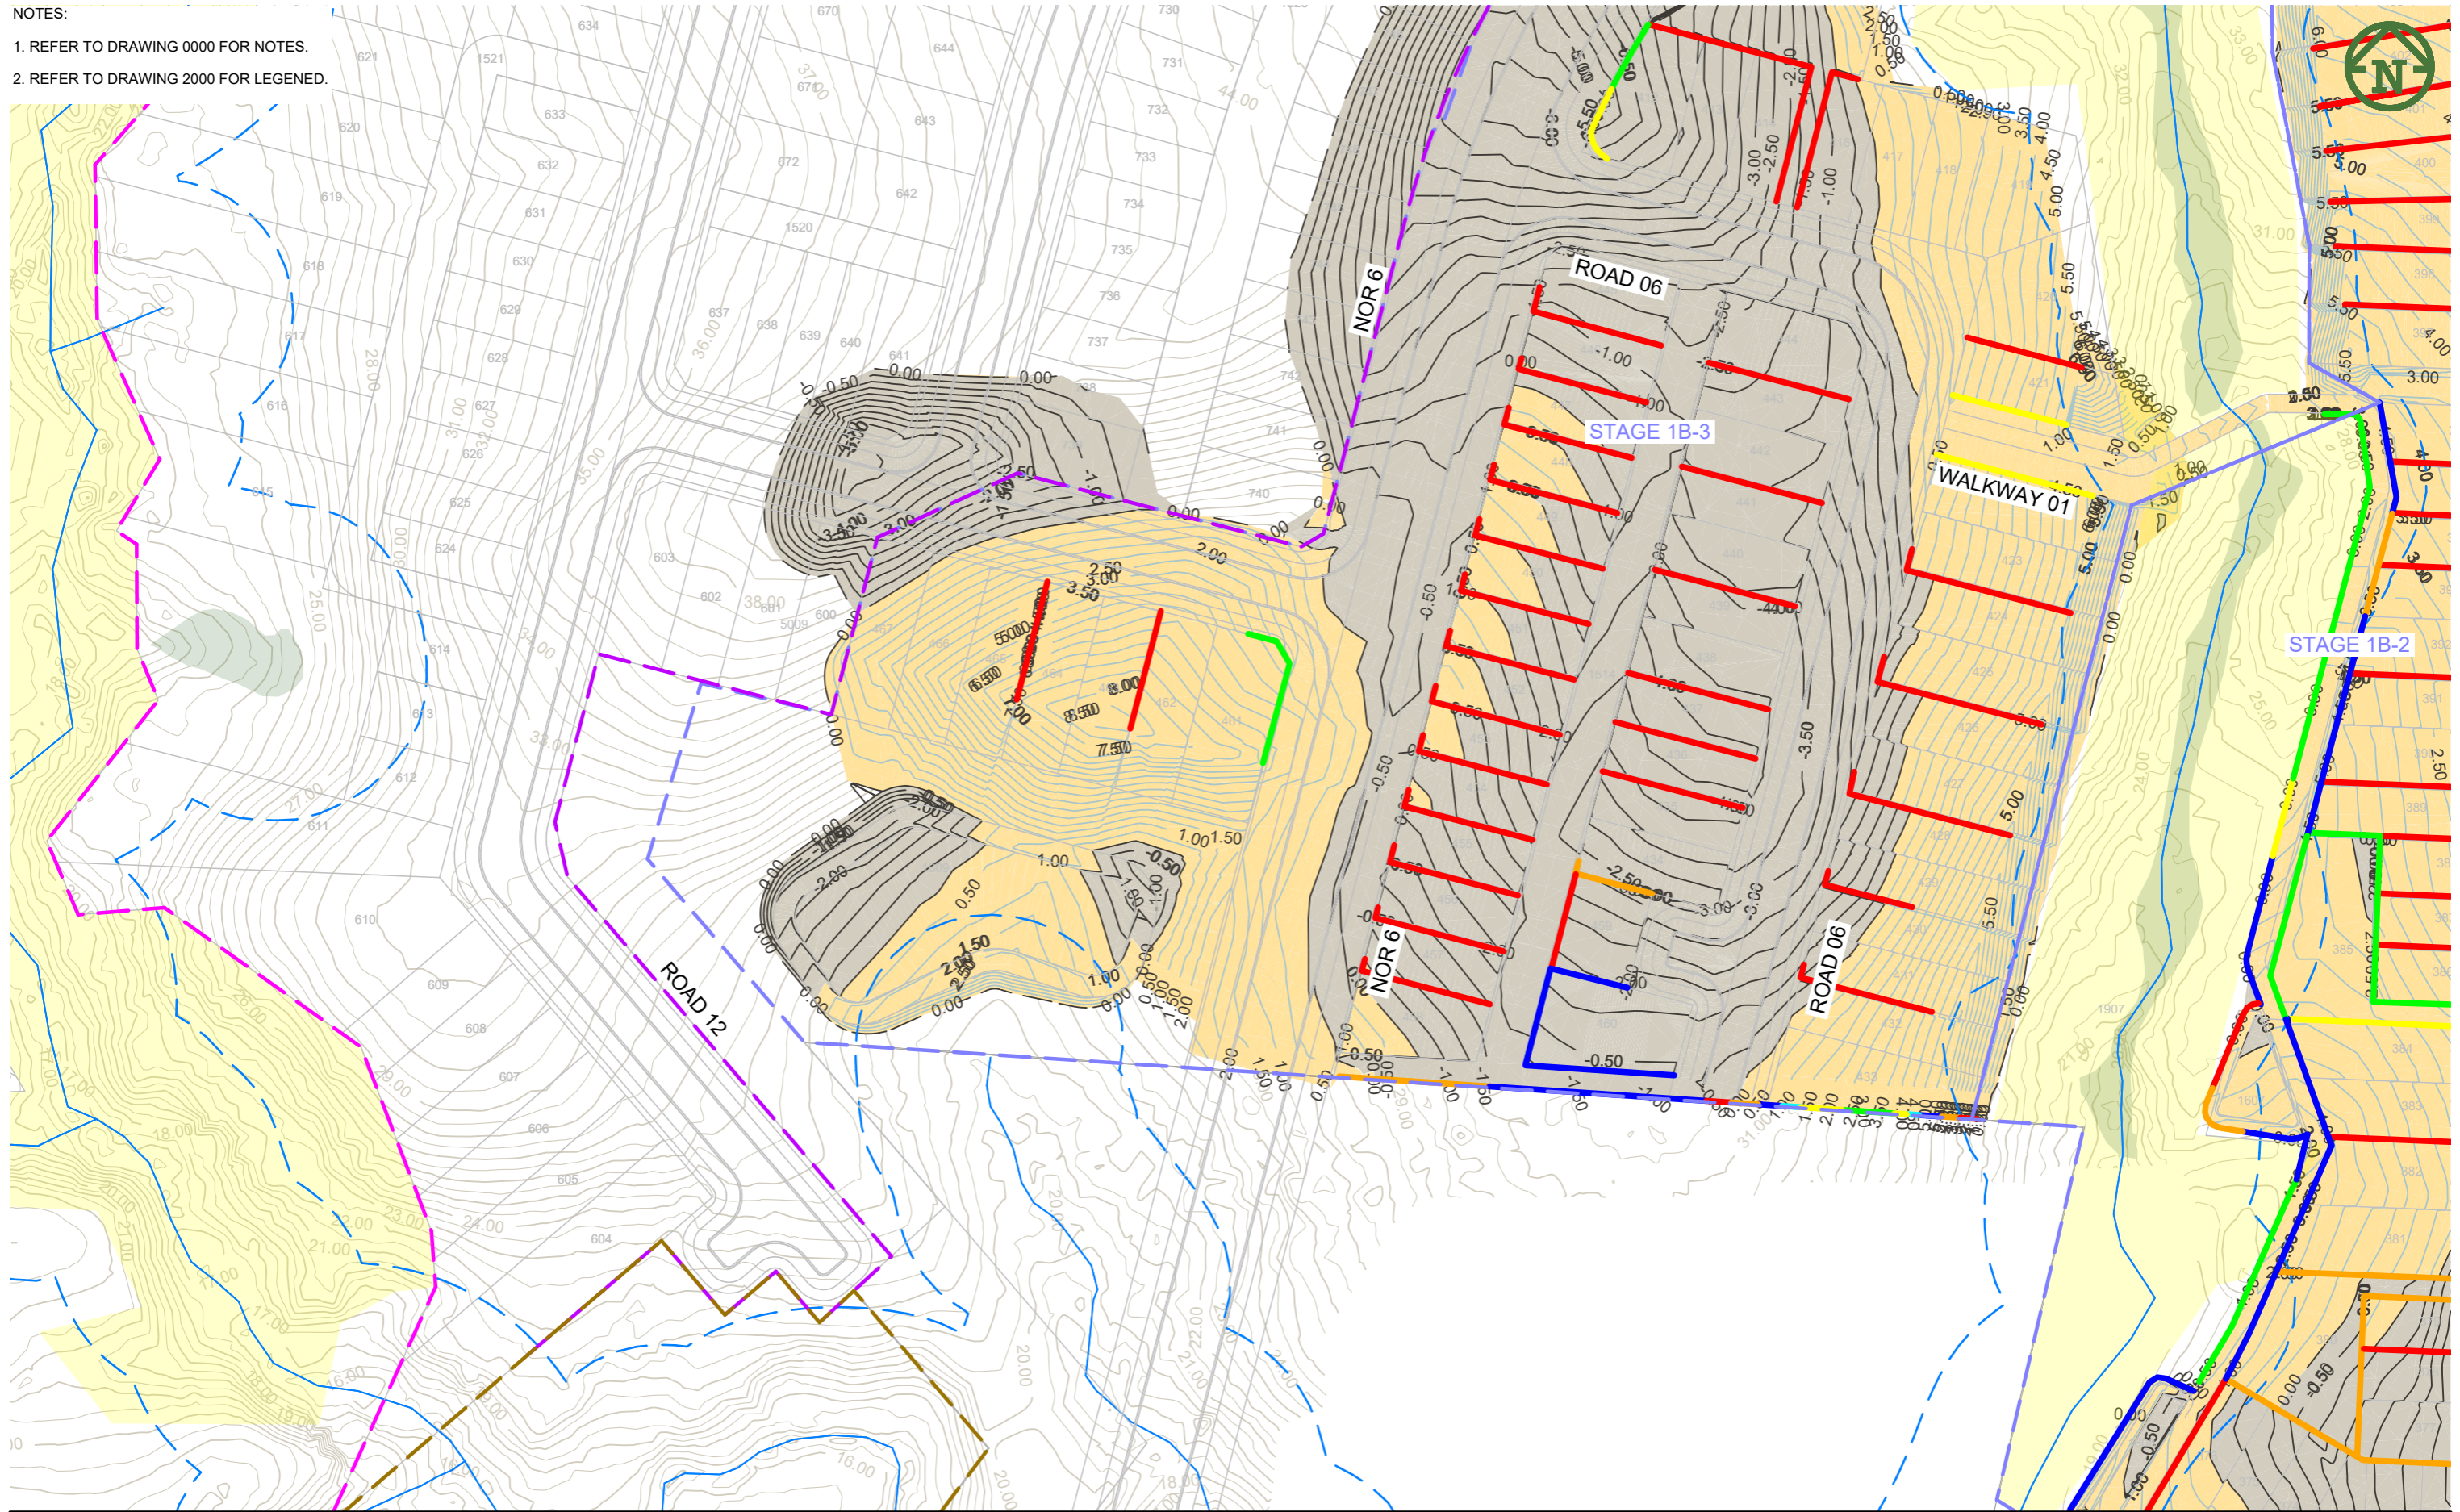

PURPOSE OF ISSUE:

## RESOURCE CONSENT

DO NOT SCALE

REV:


D


D	FOR RESOURCE CONSENT	DT	NC	JK	10/02/2025
C	FOR RESOURCE CONSENT	DT	NC	JK	4/02/2025
B	FOR RESOURCE CONSENT	NC	PO	JK	31/01/2025
A	FIRST ISSUE				
REV	DESCRIPTION	DRN BY	CHK BY	APP BY	DATE



PLOT DATE Mon Feb 10 17:30:58 2025      WWW.MCKENZIEANDCO.CO.NZ      THIS DRAWING IS SOLELY FOR USE BY THE CLIENT ON THIS PROJECT ONLY. NO LIABILITY IS ACCEPTED IN ITS USE BY ANY OTHER ENTITY OR FOR ANY OTHER PURPOSE      c:\2d\1\data\MCKFS01\3725 Delmore - 53A, 53B & 55 Russell Road, Crewa, Delmore\_4684\06\_Engineering Design\6.4\_12d\Stage 1 Plotting\12dmodel Stage 1 Plotting

NOTES:  
1. REFER TO DRAWING 0000 FOR NOTES.  
2. REFER TO DRAWING 2500 FOR LEGEND.

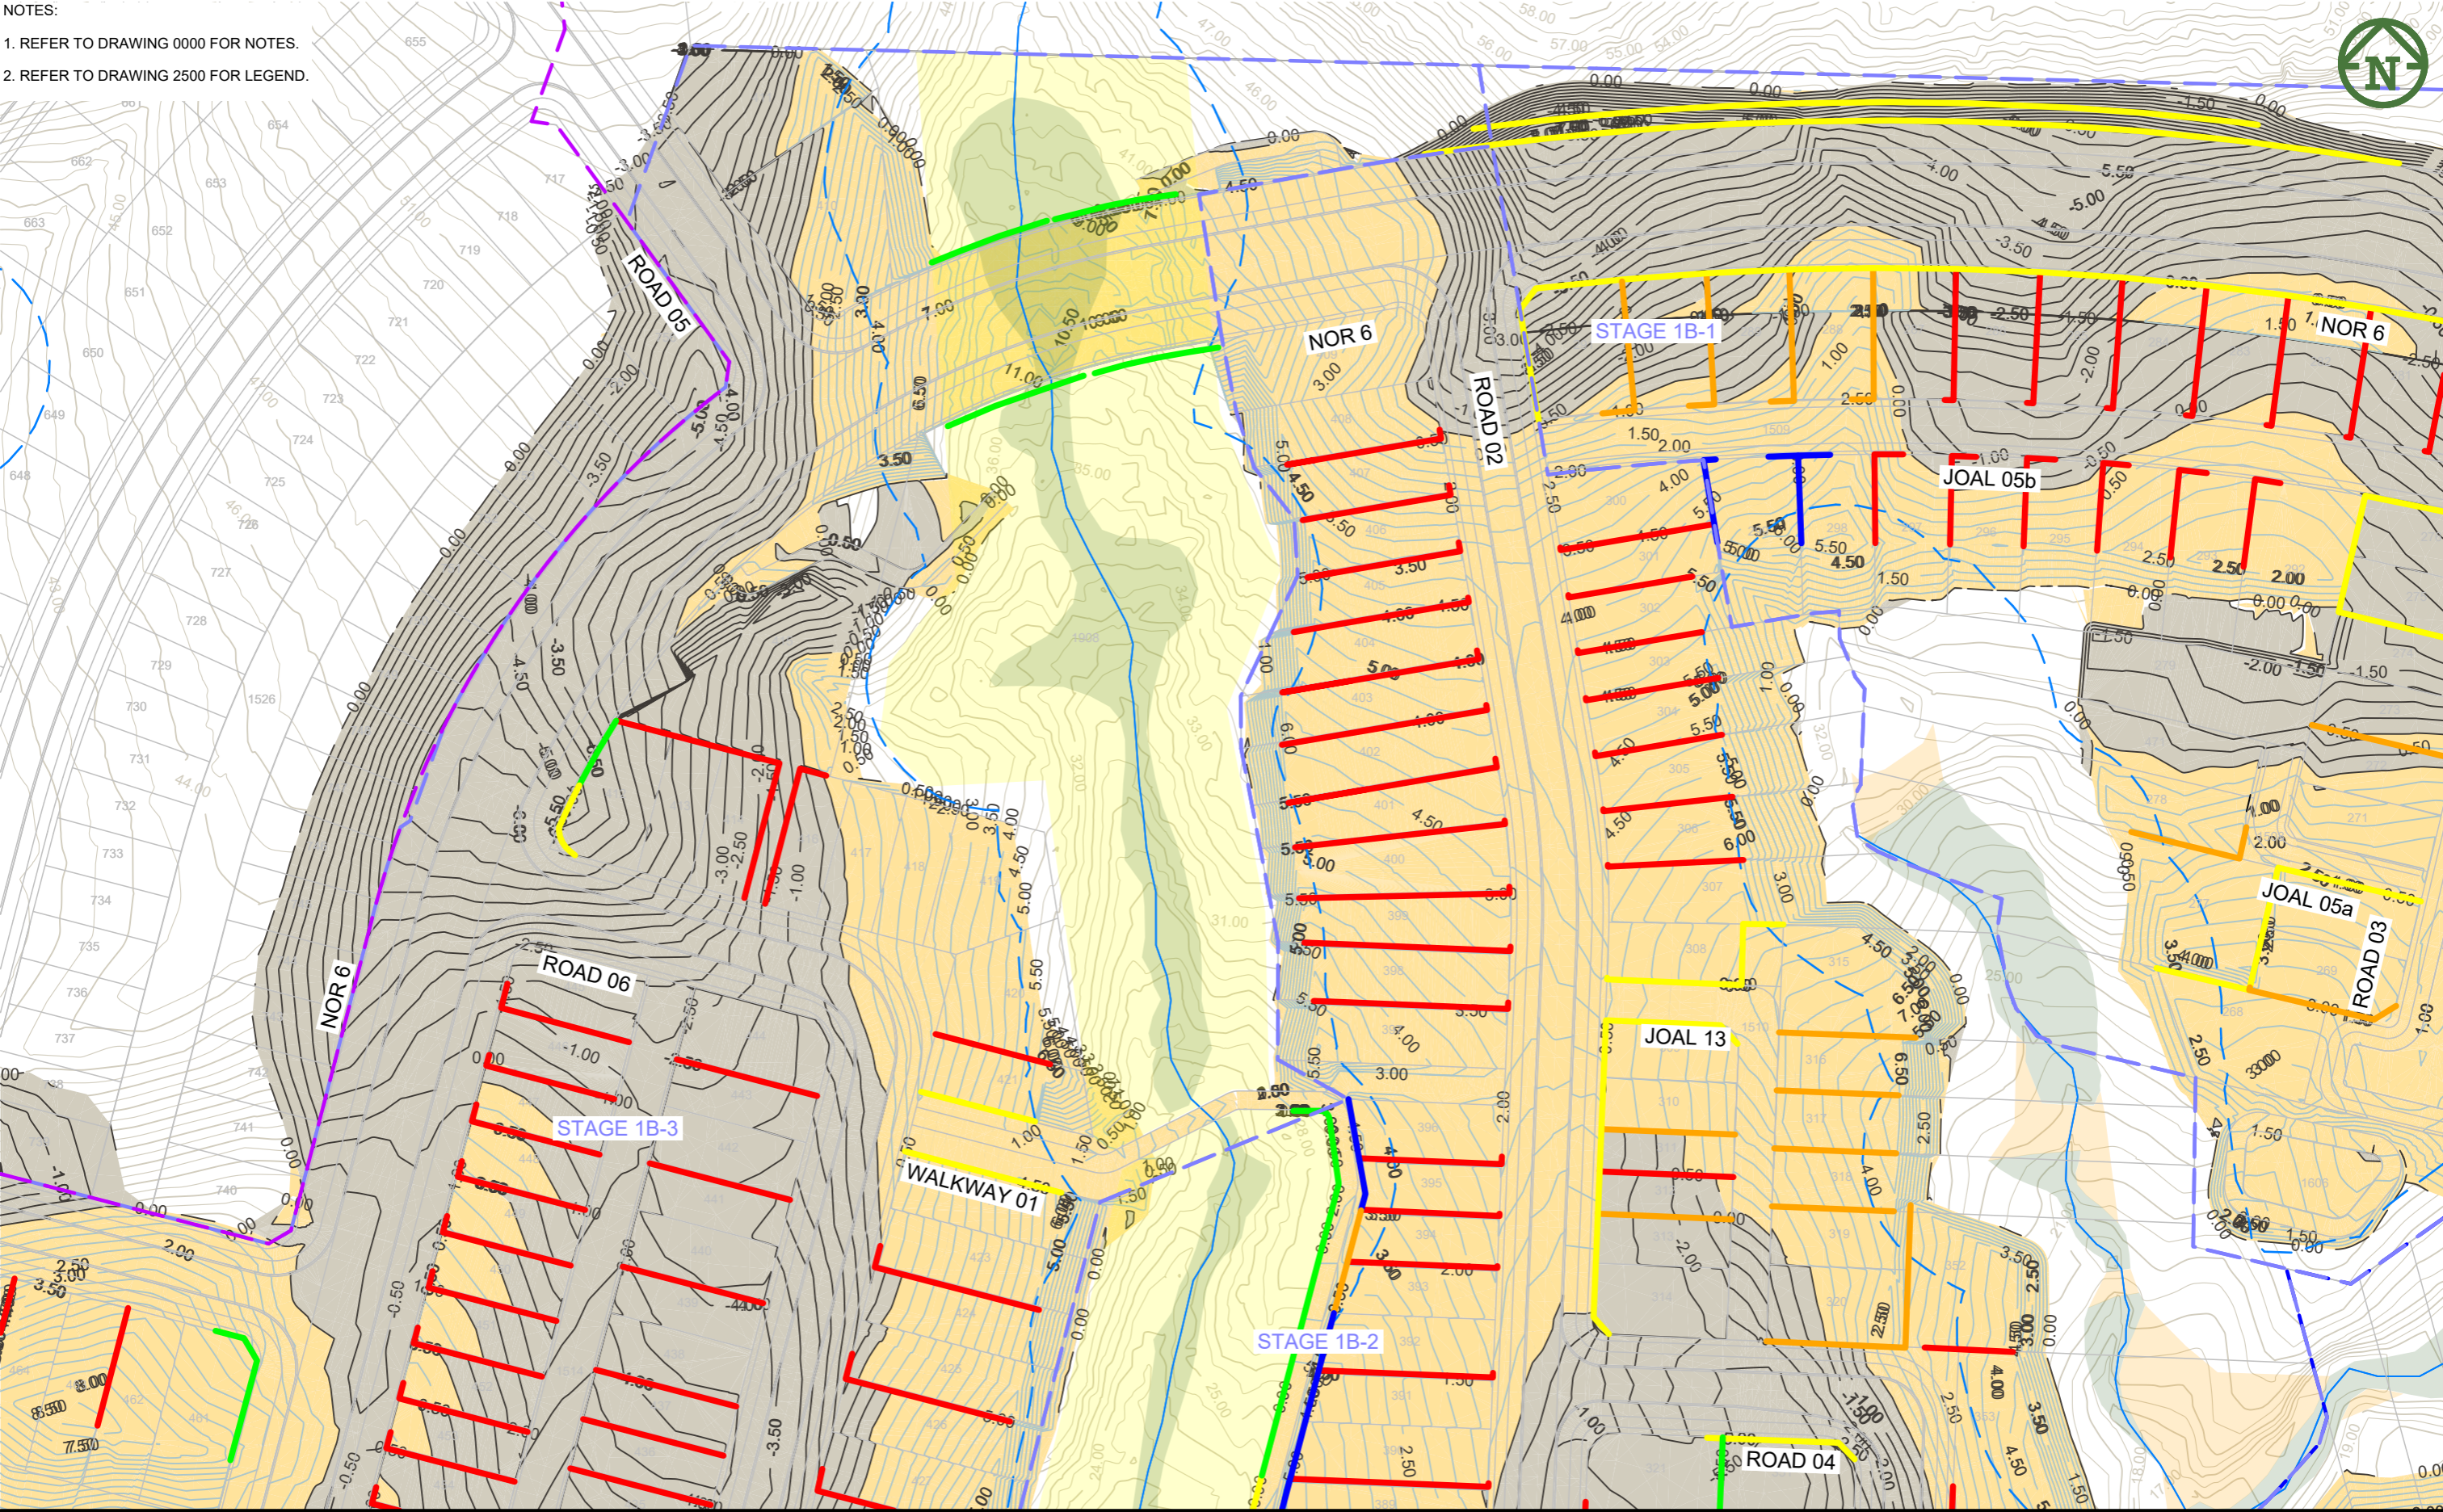

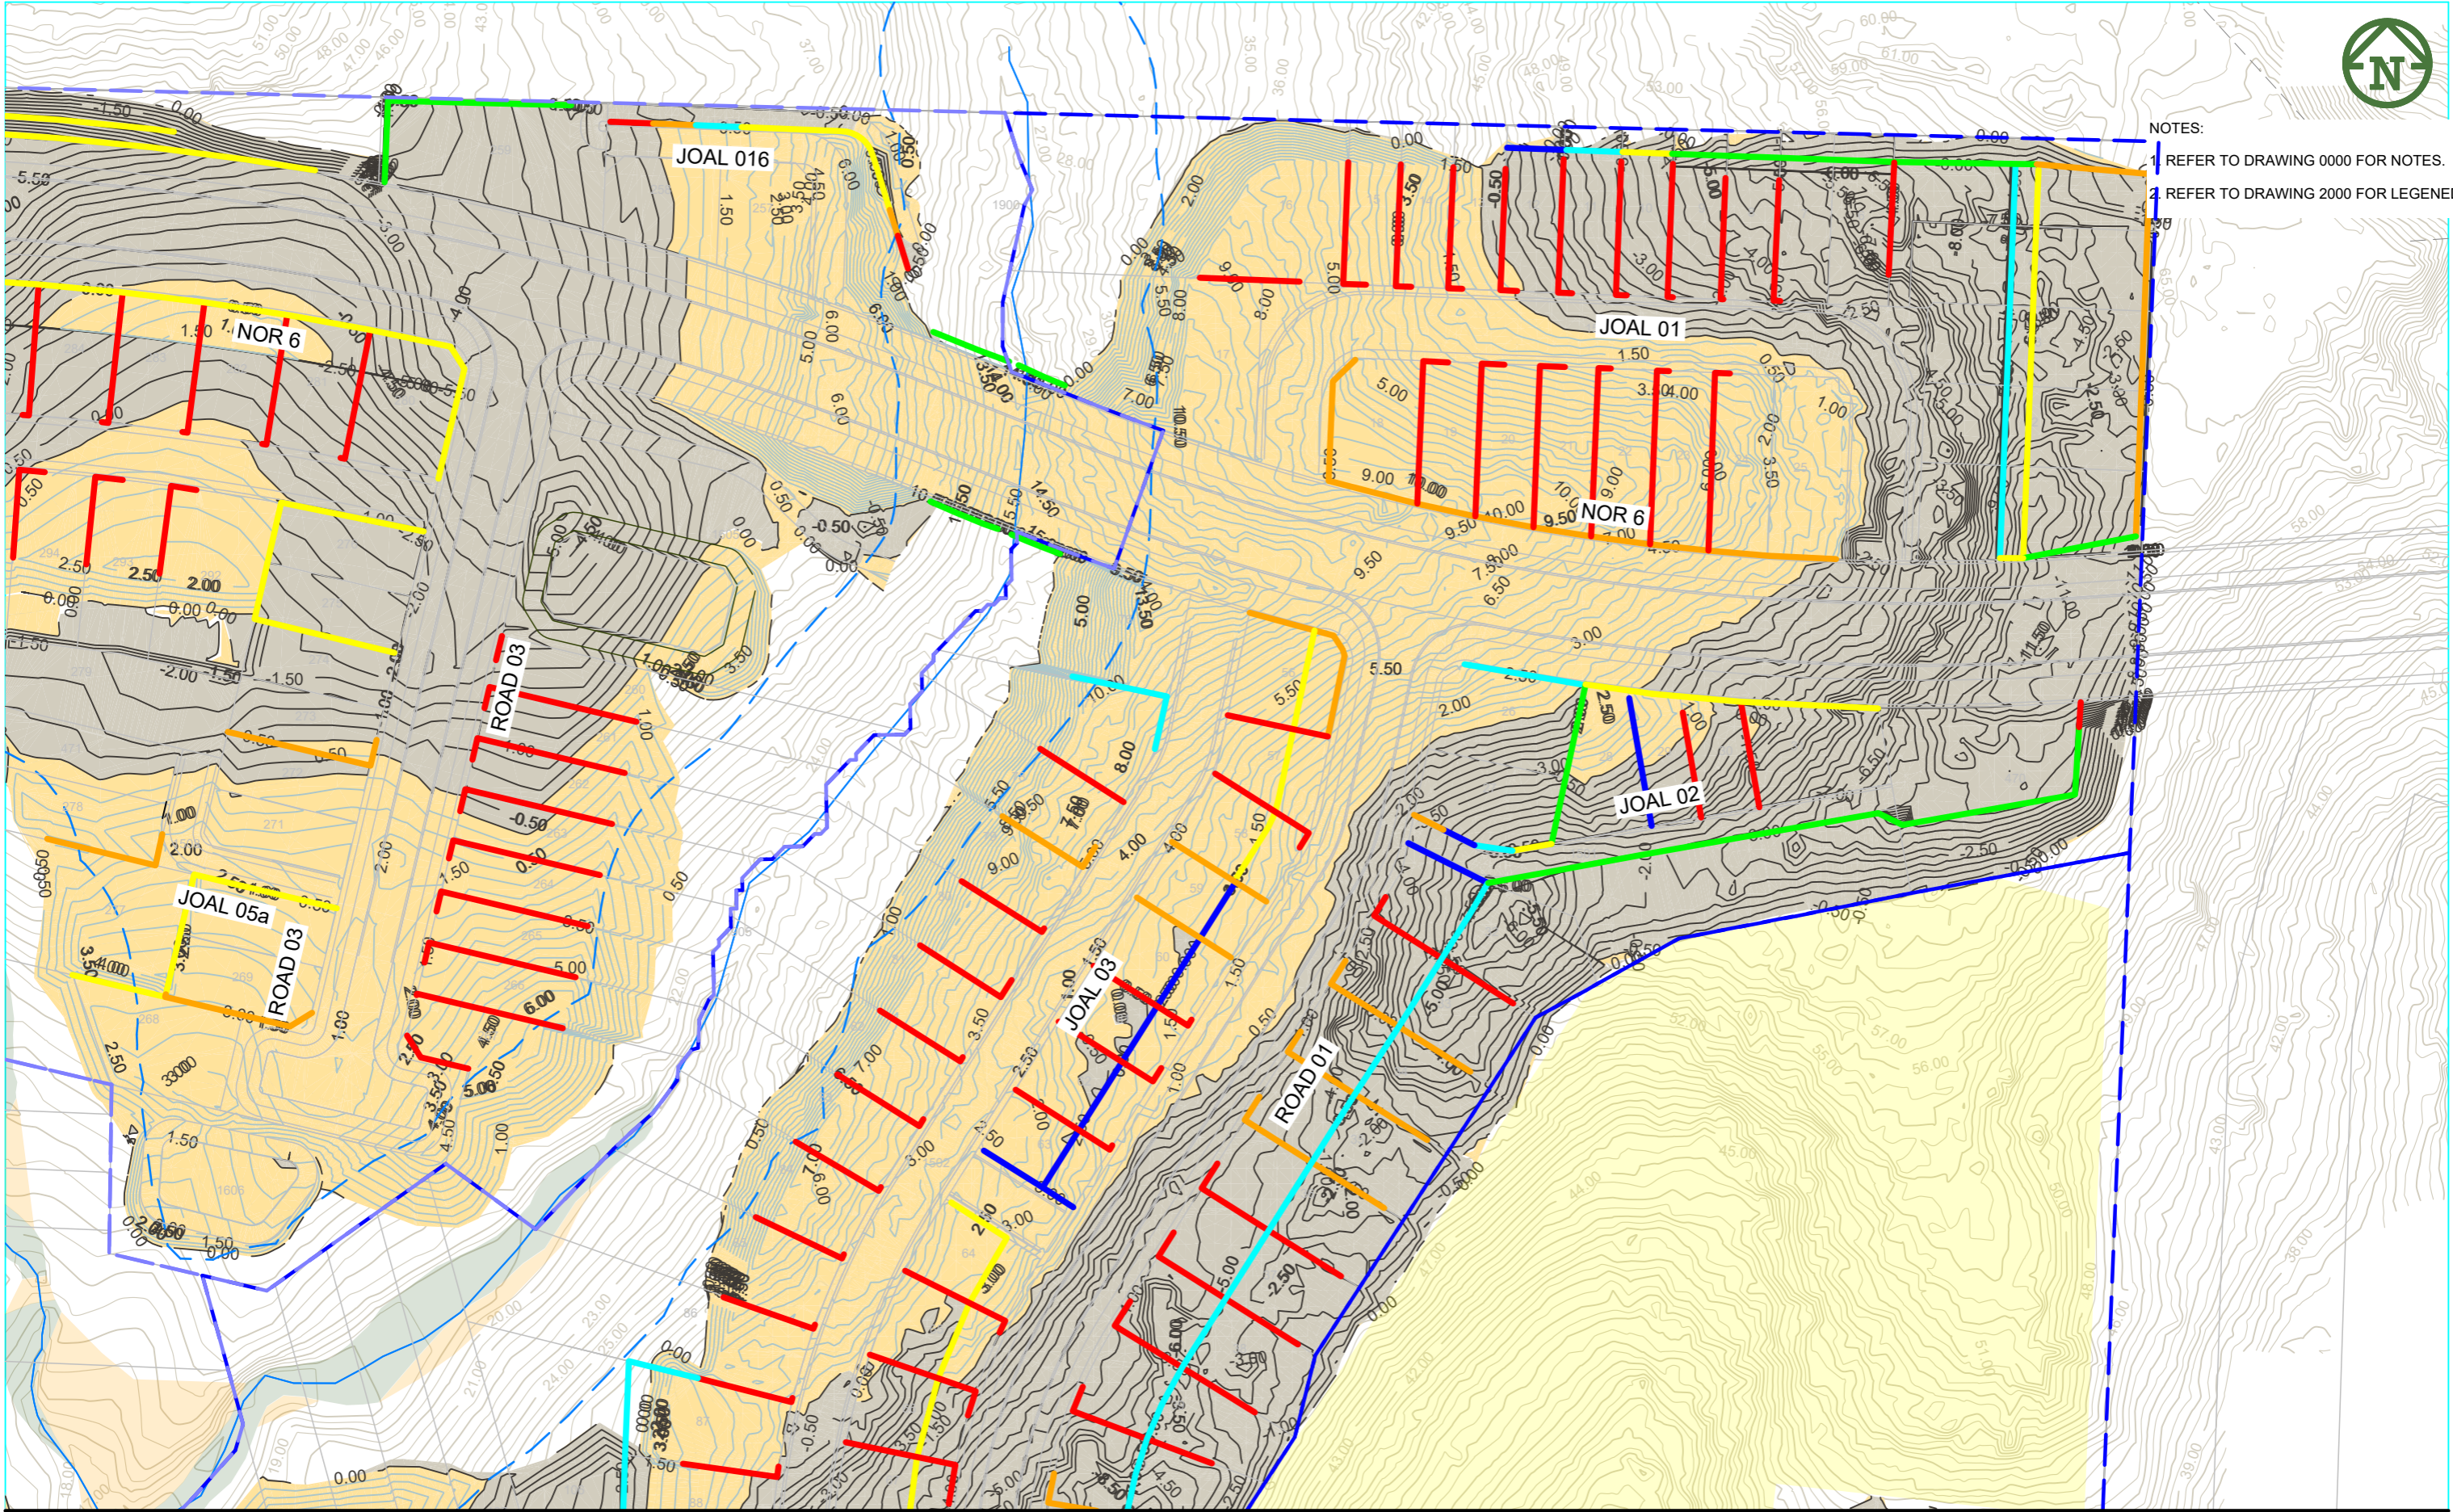

- NOTES:
- 1. REFER TO DRAWING 0000 FOR NOTES.
  - 2. REFER TO DRAWING 2000 FOR LEGENDED.