


Beachlands South - Fast Track Application

15/06/2026

Project Number
220103

Beachlands South Precinct

JASMAX

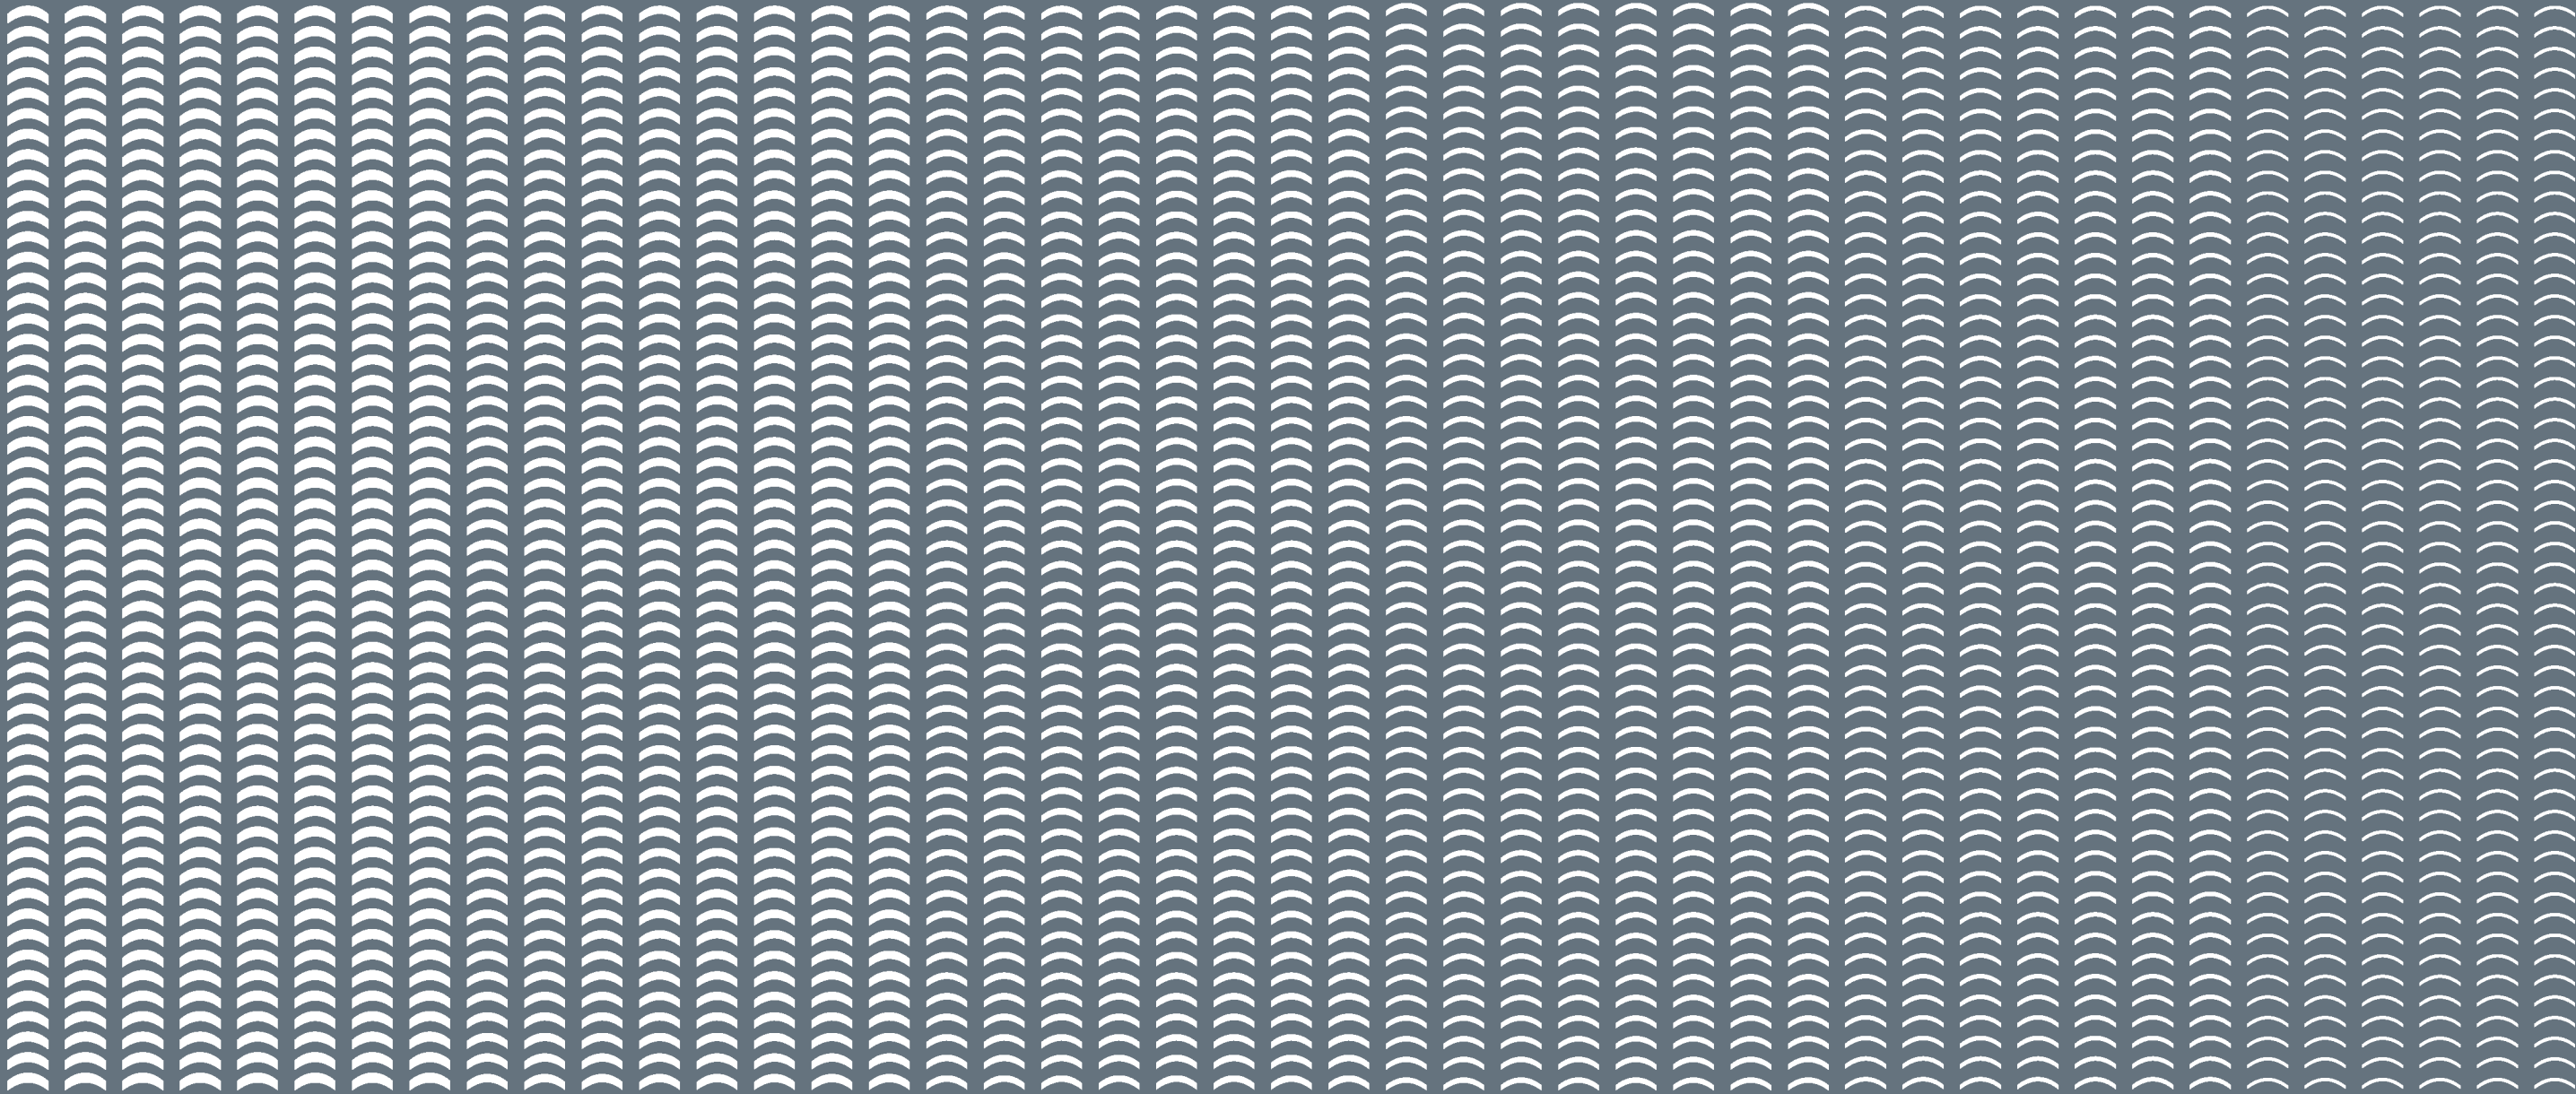

Beachlands South Project Area



JASMAX

Project

Number: 220103

Beachlands South - Fast Track Application

Client

Beachlands South Limited Partnership

Sheet

PROJECT AREA

Scale @ A3 1 : 10000

Discipline

Urban Design

Drawing Number



Revision

FC-01

A

DO NOT SCALE OFF THIS DRAWING
CONTRACTOR MUST VERIFY ALL DIMENSIONS
ON SITE BEFORE COMMENCING ANY WORK
COPYRIGHT © JASMAX

Beachlands South Masterplan

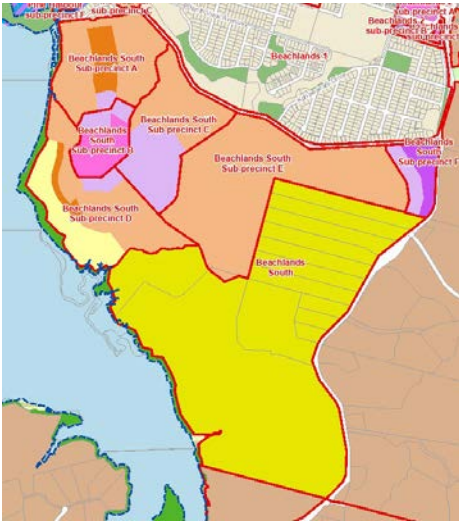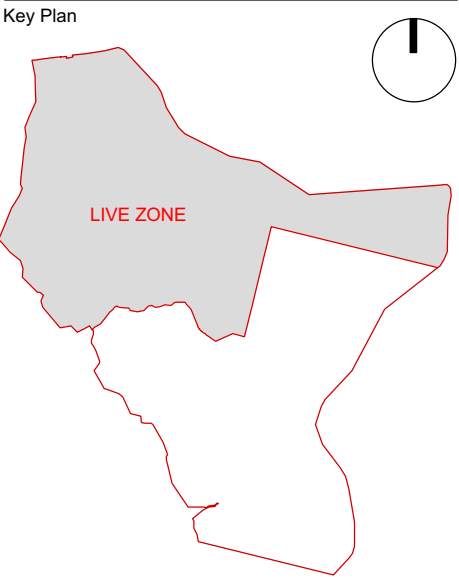

JASMAX

Project Number: 220103

Beachlands South - Fast Track Application

Client
Beachlands South Limited Partnership

Sheet
MASTER PLAN

Scale @ A3 1 : 7500

Discipline
Urban Design

Drawing Number Revision
FC-02 A

DO NOT SCALE OFF THIS DRAWING
CONTRACTOR MUST VERIFY ALL DIMENSIONS ON SITE BEFORE COMMENCING ANY WORK
COPYRIGHT © JASMAX