

PLOT DATE Thu May 15 14:57:49 2025      WWW.MCKENZIEANDCO.CO.NZ      THIS DRAWING IS SOLELY FOR USE BY THE CLIENT ON THIS PROJECT ONLY. NO LIABILITY IS ACCEPTED IN ITS USE BY ANY OTHER ENTITY OR FOR ANY OTHER PURPOSE      c:\2ds\data\MCKFS01\3725 Delmore - 53A, 53B & 55 Russell Road, Orewa, Delmore, 4684\06\_Engineering Design\6.4.12a\Stage 1 Plotting Earthworks\2dmodel Stage 1 Plotting Earthworks







NOTES:


1. REFER TO DRAWING 0000 FOR NOTES.

2. ALL FENCING TO BE REMOVED.



CLIENT:				PROJECT:				TITLE:				PURPOSE OF ISSUE:			
VINEWAY LIMITED				DELMORE STAGE 1 53A, 53B & 55 RUSSELL RD OREWA				EARTHWORKS CLEARING PLAN SHEET 2 OF 7				FOR TENDER			
REV				SCALE:				DO NOT SCALE				DRAWING NO:			
DESCRIPTION				1:1000 @ A3				REV:				3725-1-2202			
DRN BY				DATE				F							
CHK BY															
APP BY															
DATE															
F				FOR TENDER											
E				AERIAL UPDATED											
D				FOR RESOURCE CONSENT											
C				FOR RESOURCE CONSENT											
B				UPDATED CONTOURS											
A				FIRST ISSUE											
MO				PO											
JDK				JDK											
NC				PO											
NC				PO											
NC				JK											
17/05/2025				7/02/2025											
5/02/2025				31/01/2025											
19/12/2024															
PLOT DATE Thu May 15 14:58:22 2025				THIS DRAWING IS SOLELY FOR USE BY THE CLIENT ON THIS PROJECT ONLY. NO LIABILITY IS ACCEPTED IN ITS USE BY ANY OTHER ENTITY OR FOR ANY OTHER PURPOSE				c:\12d\5\data\MCKF501\3725 Delmore - 53A, 53B & 55 Russell Road, Orewa, Delmore_4684\06. Engineering Design\6.4.12d\Stage 1 Plotting Earthworks\12dmodel Stage 1 Plotting Earthworks							



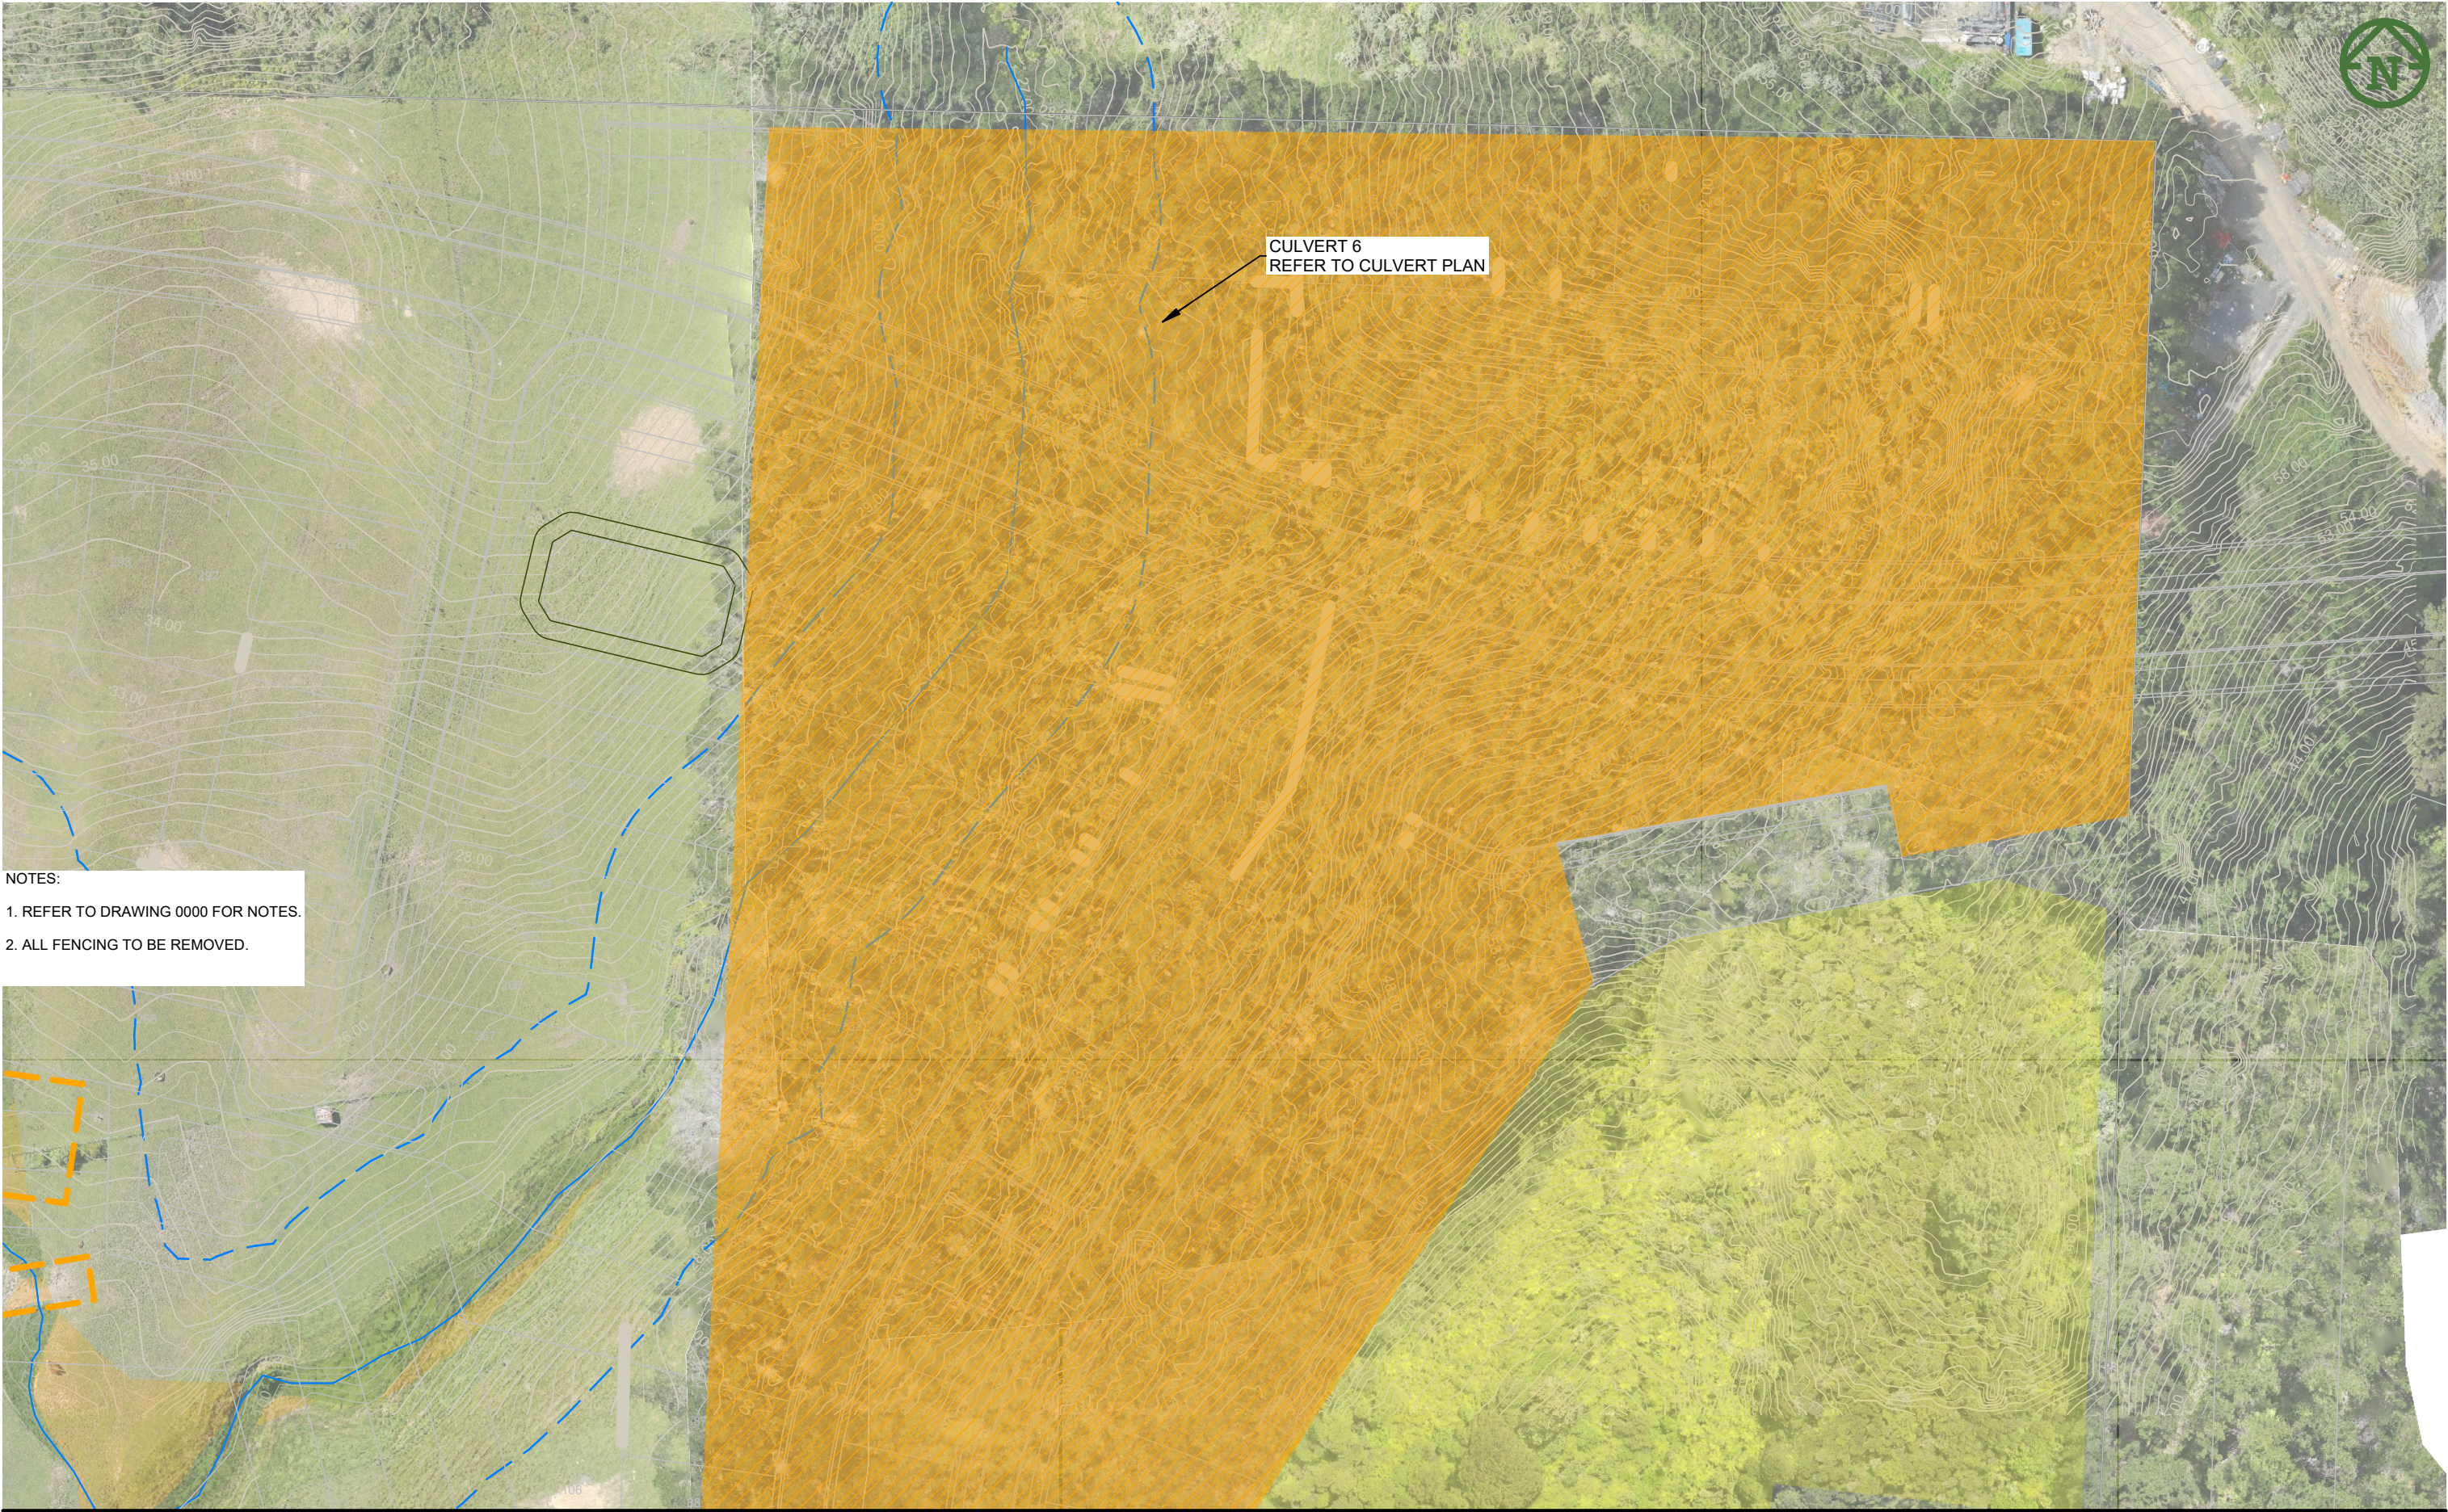

- NOTES:
- 1. REFER TO DRAWING 0000 FOR NOTES.
  - 2. ALL FENCING TO BE REMOVED.

CLIENT:				PROJECT:				TITLE:				PURPOSE OF ISSUE:			
VINEWAY LIMITED				DELMORE STAGE 1 53A, 53B & 55 RUSSELL RD OREWA				EARTHWORKS CLEARING PLAN SHEET 3 OF 7				FOR TENDER			
MCKENZIE & CO.				SCALE: 1:1000 @ A3 DO NOT SCALE				DRAWING NO: 3725-1-2203				REV: F			
PLOT DATE Thu May 15 14:58:29 2025				WWW.MCKENZIEANDCO.CO.NZ				THIS DRAWING IS SOLELY FOR USE BY THE CLIENT ON THIS PROJECT ONLY. NO LIABILITY IS ACCEPTED IN ITS USE BY ANY OTHER ENTITY OR FOR ANY OTHER PURPOSE				c:\12d5\data\MCKF501\3725 Delmore - 53A, 53B & 55 Russell Road, Orewa. Delmore_4684\06. Engineering Design\6.4.12d\Stage 1 Plotting Earthworks.12dmodel Stage 1 Plotting Earthworks			