


NOTES:
1. REFER TO DRAWING 0000 FOR NOTES.
2. REFER TO DRAWING 2000 FOR LEGEND.

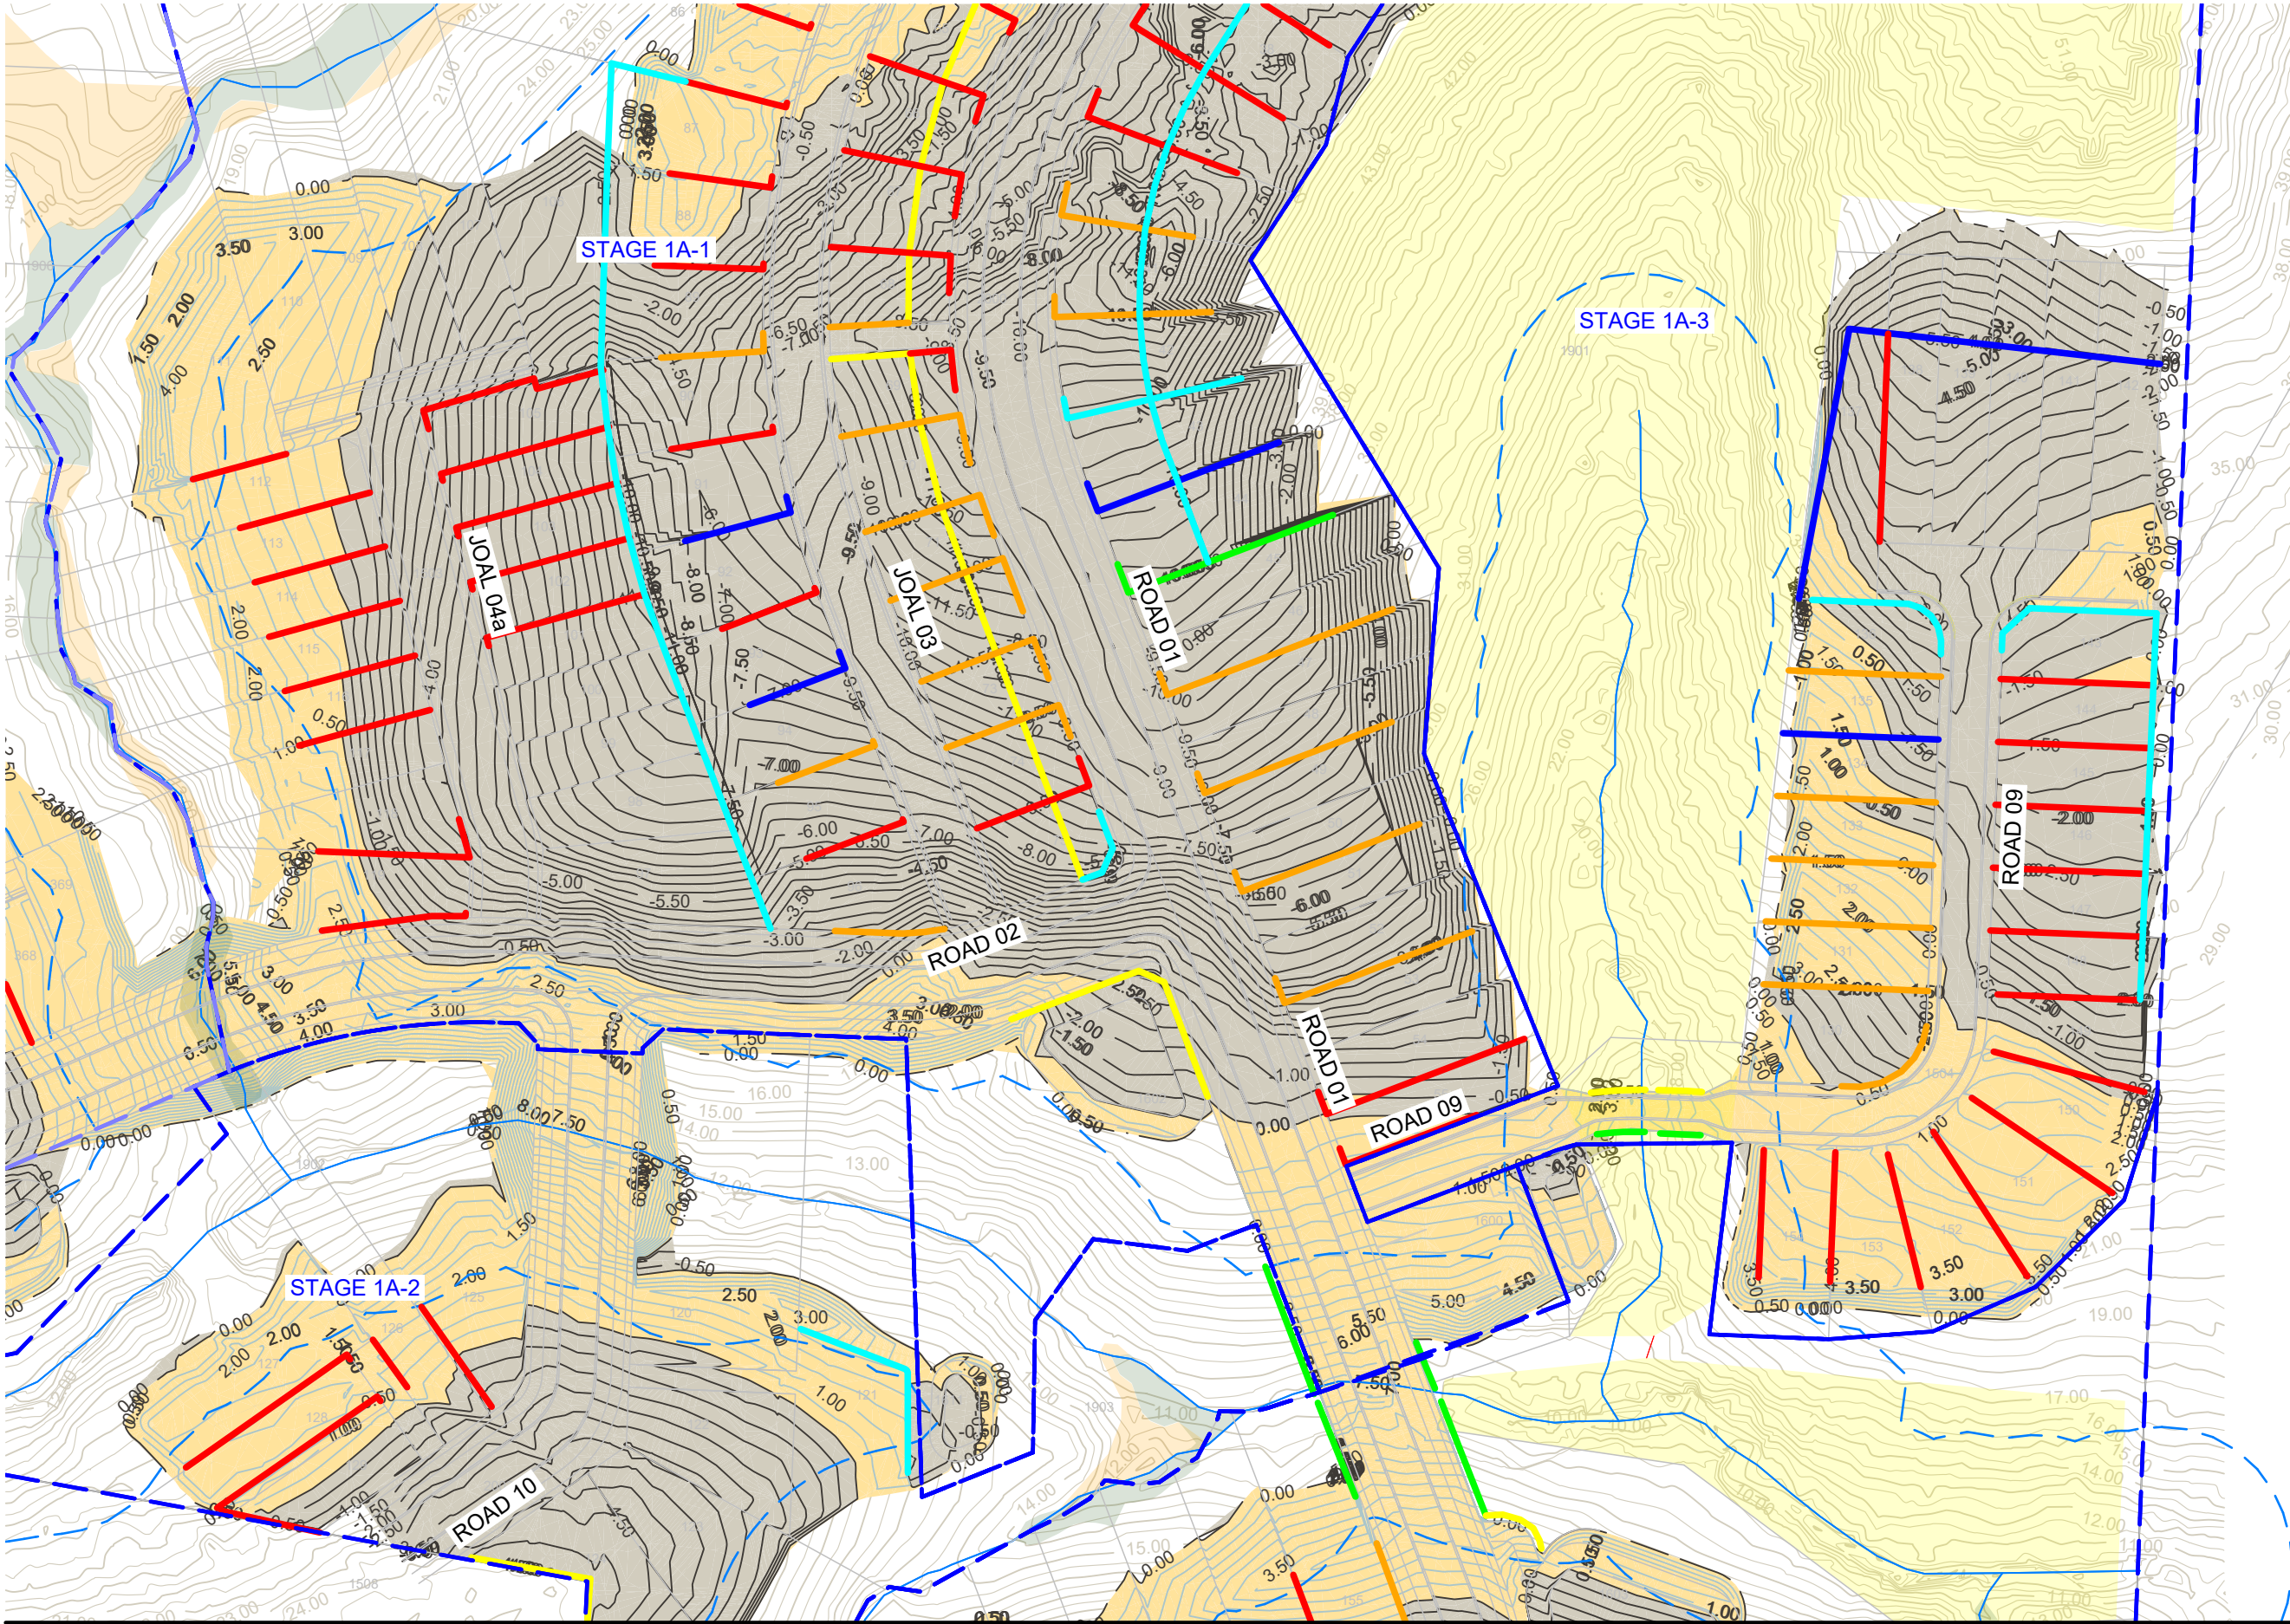

- NOTES:
1. REFER TO DRAWING 0000 FOR NOTES.
 2. REFER TO DRAWING 2000 FOR LEGEND.

D	FOR RESOURCE CONSENT	DT	NC	JK	10/02/2025
C	FOR RESOURCE CONSENT	DT	NC	JK	4/02/2025
B	FOR RESOURCE CONSENT	NC	PO	JK	31/01/2025
A	FIRST ISSUE				
REV	DESCRIPTION	DRN BY	CHK BY	APP BY	DATE

PLOT DATE Mon Feb 10 17:31:45 2025

WWW.MCKENZIEANDCO.CO.NZ

THIS DRAWING IS SOLELY FOR USE BY THE CLIENT ON THIS PROJECT ONLY. NO LIABILITY IS ACCEPTED IN ITS USE BY ANY OTHER ENTITY OR FOR ANY OTHER PURPOSE



MCKENZIE & CO.

VINEWAY LIMITED

DELMORE
STAGE 1
53A, 53B & 55 RUSSELL RD
OREWA


EARTHWORKS
RETAINING WALL PLAN
SHEET 5 OF 7

PURPOSE OF ISSUE:
RESOURCE CONSENT


SCALE:
1:1000 @ A3
DO NOT SCALE
DRAWING NO:
3725-1-2505

REV:
D

c:\12d\5\data\MCKFS01\3725 Delmore - 53A, 53B & 55 Russell Road, Orewa, Delmore_4684\06. Engineering Design\6.4. 12d\Stage 1 Plotting\12dmodel Stage 1 Plotting

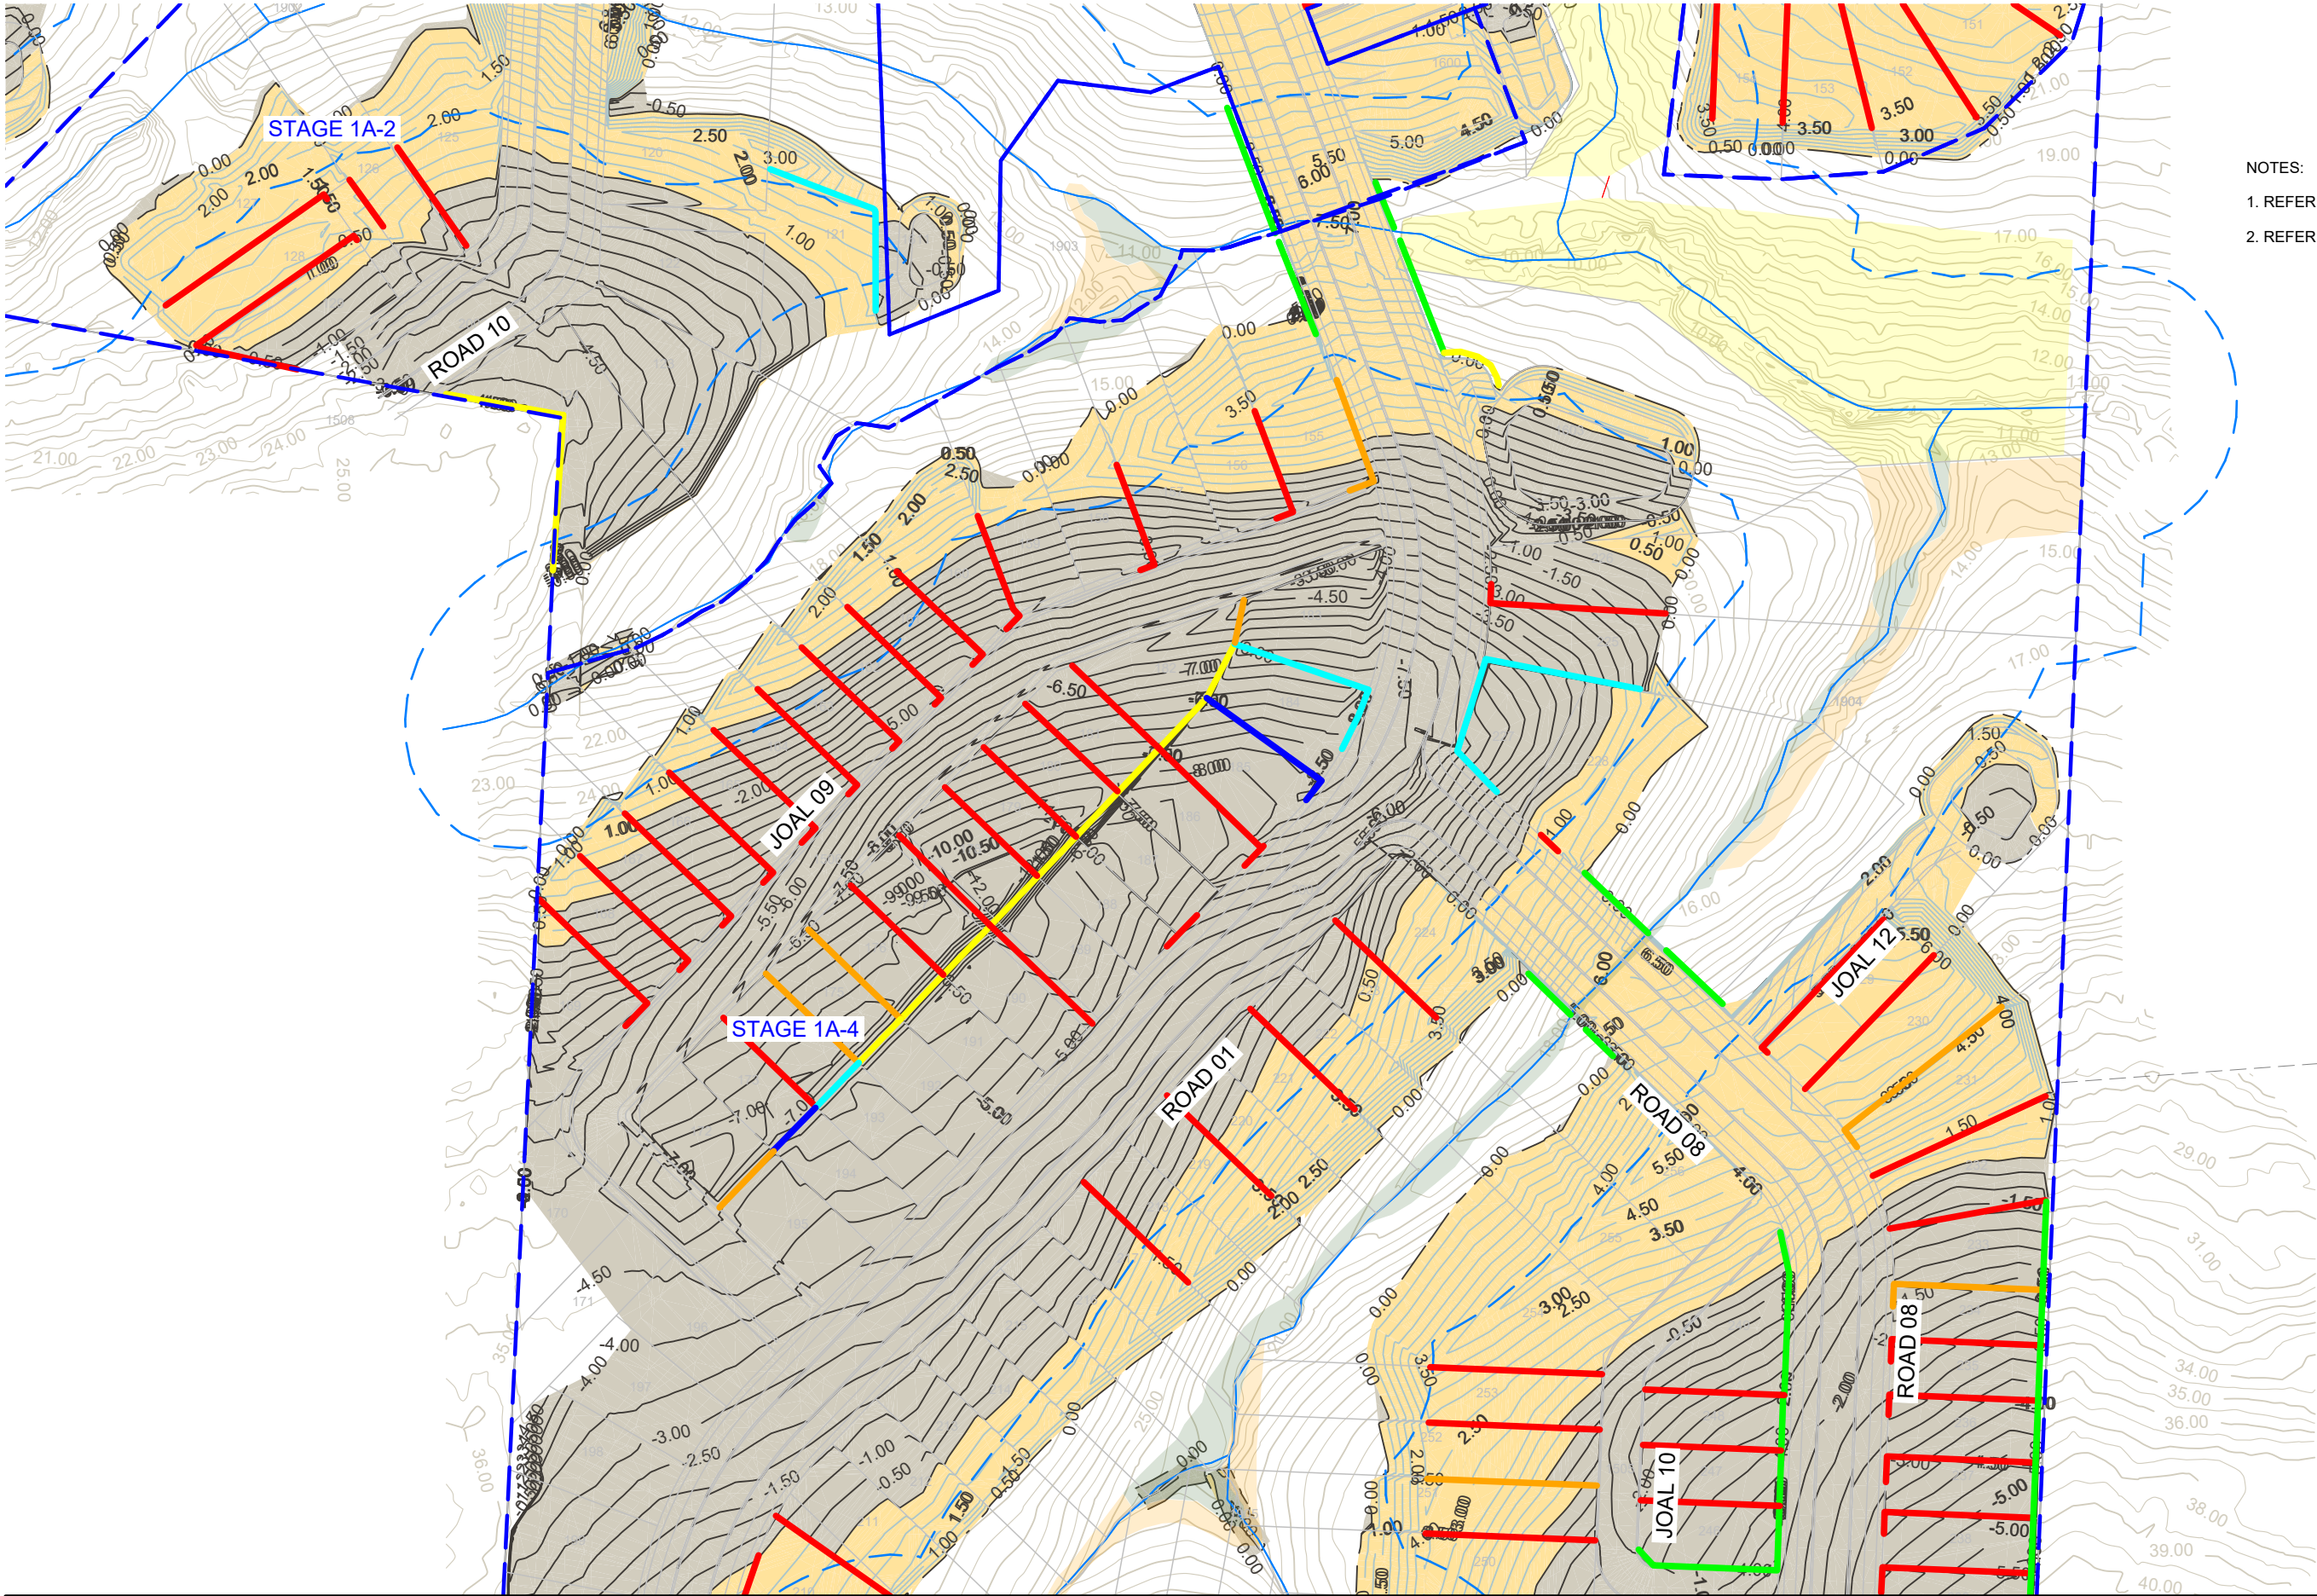

- NOTES:
1. REFER TO DRAWING 0000 FOR NOTES.
 2. REFER TO DRAWING 2000 FOR LEGENED.

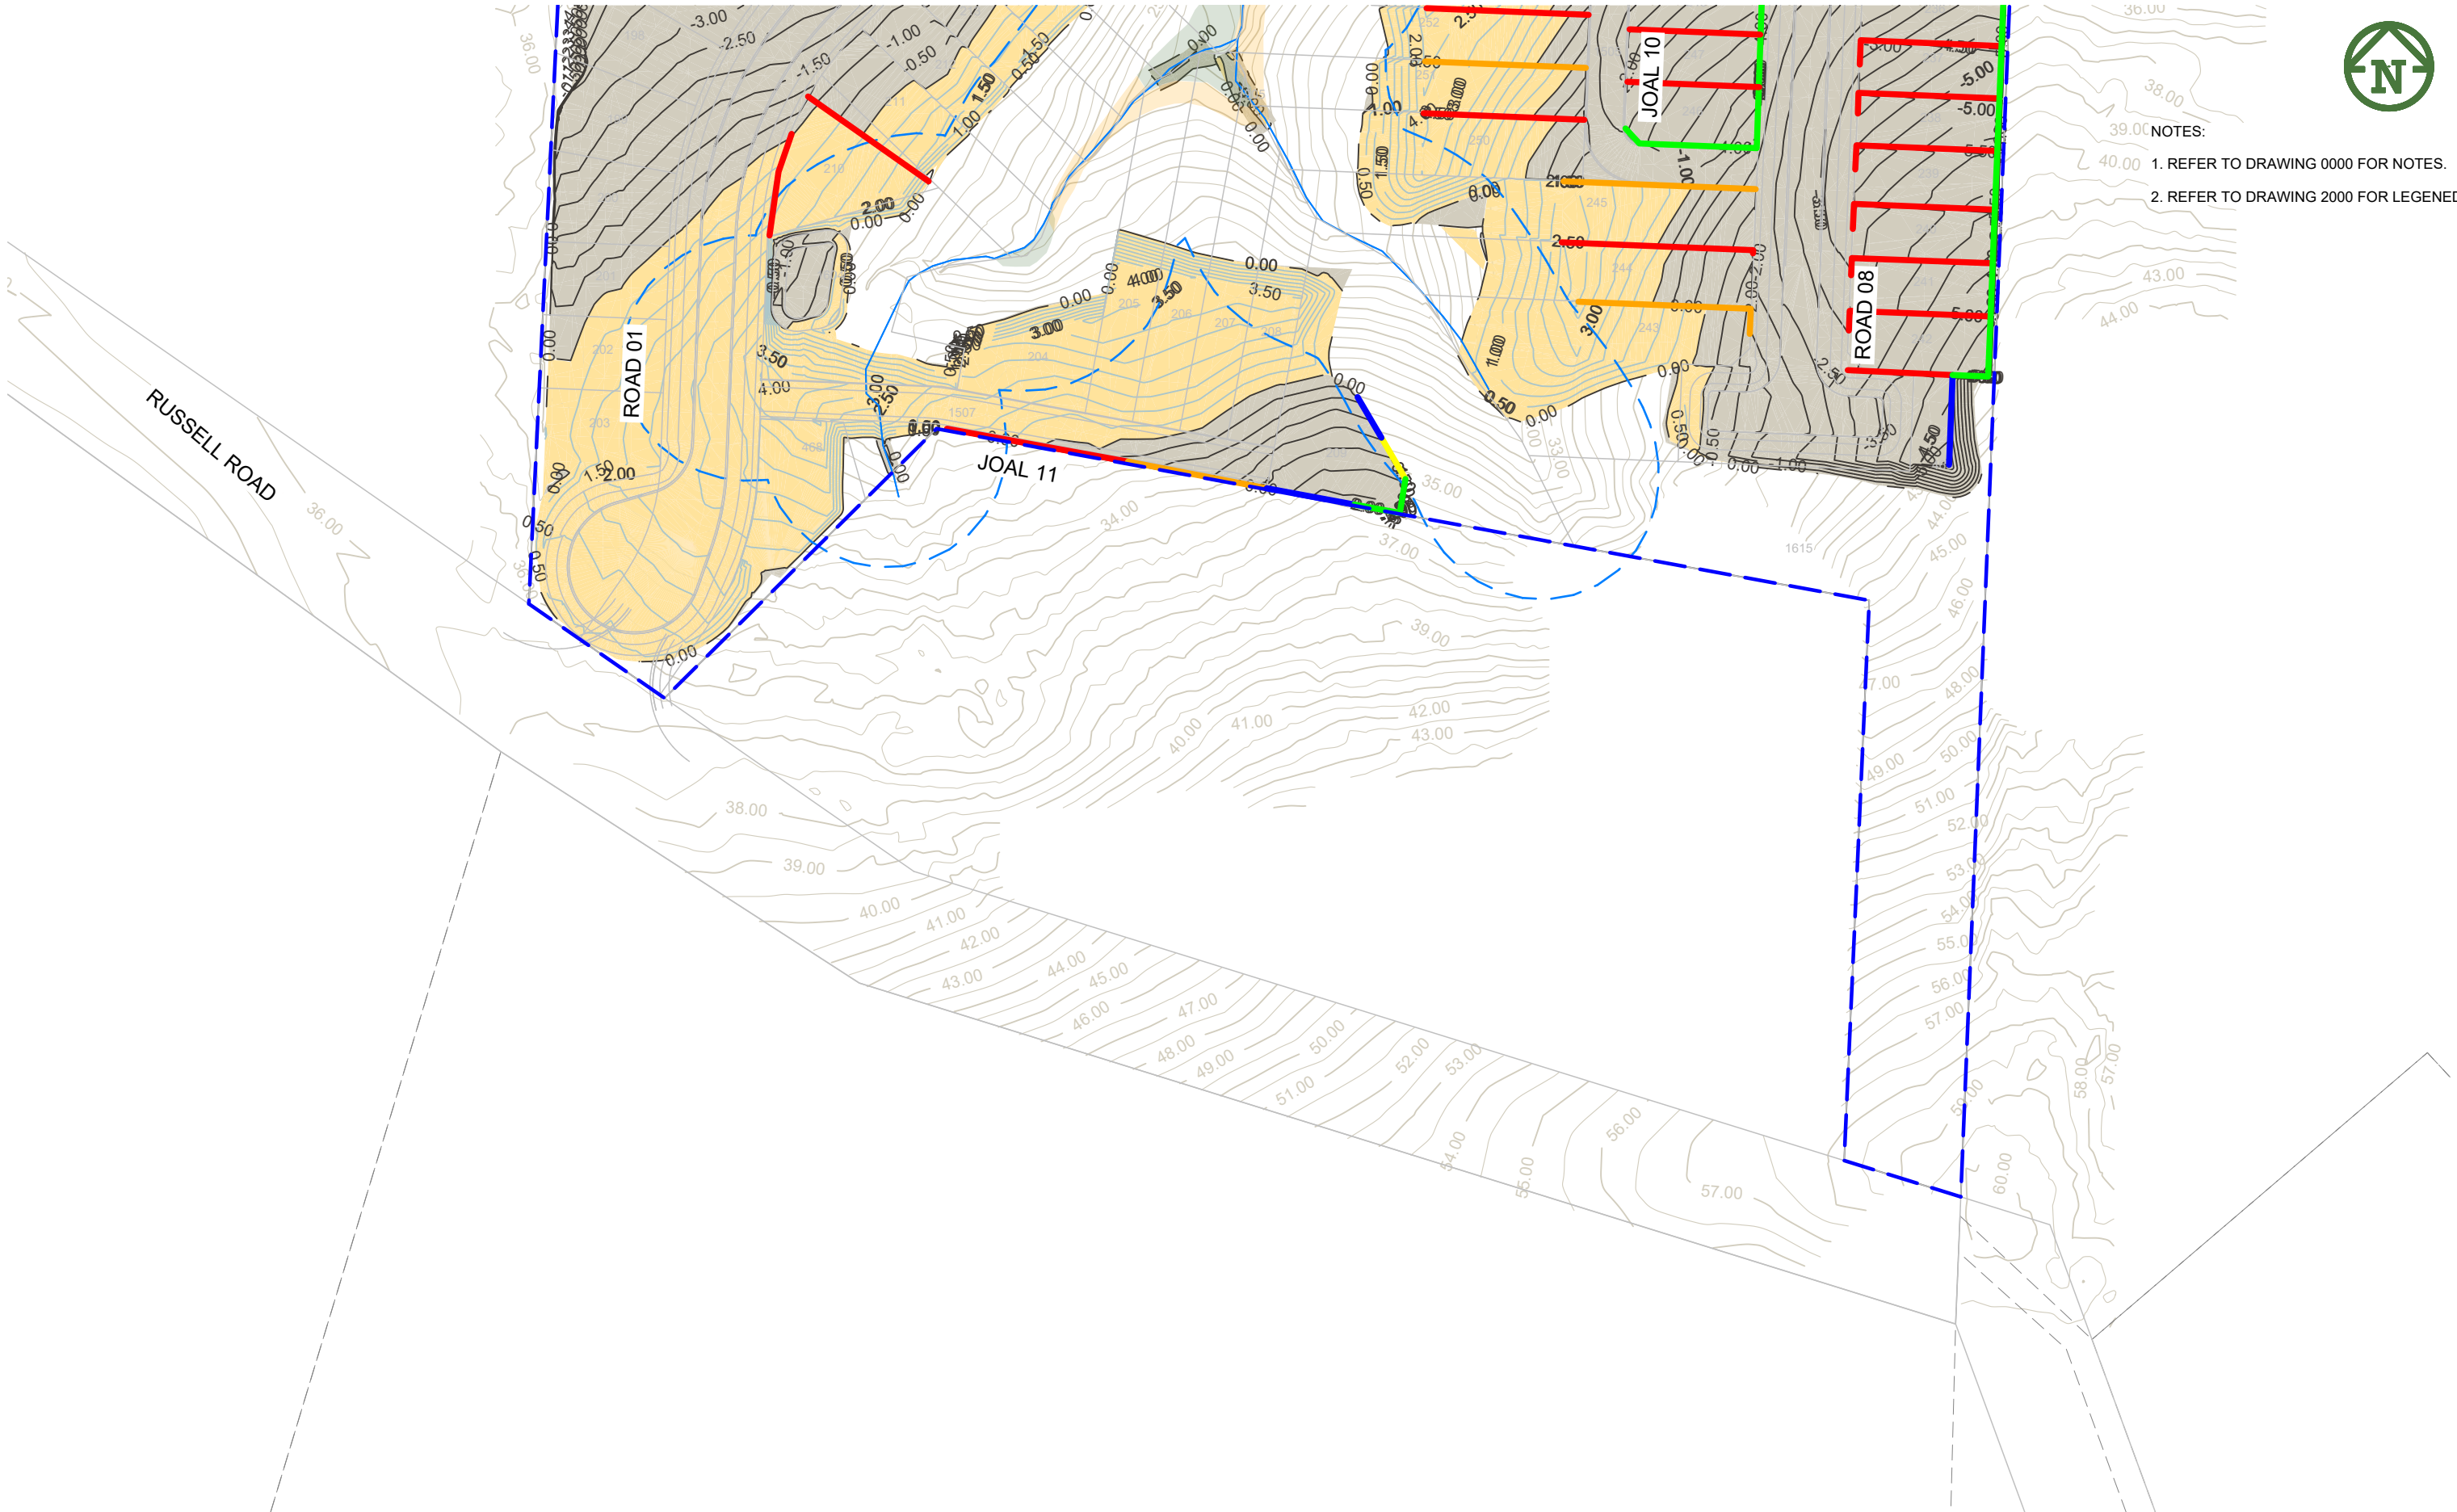

- NOTES:
1. REFER TO DRAWING 0000 FOR NOTES.
 2. REFER TO DRAWING 2000 FOR LEGENED.