



Rev.	Date	Reason	Approved
P1	16/01/23	Issued for Discussion	NL
P2	13/11/24	Issued for Discussion	NL
P4	10/12/24	Issued for Discussion	NL
P5	10/12/24	Maitai	NL
P6	11/12/24	Ralphine Way	NL


PRELIMINARY ISSUE

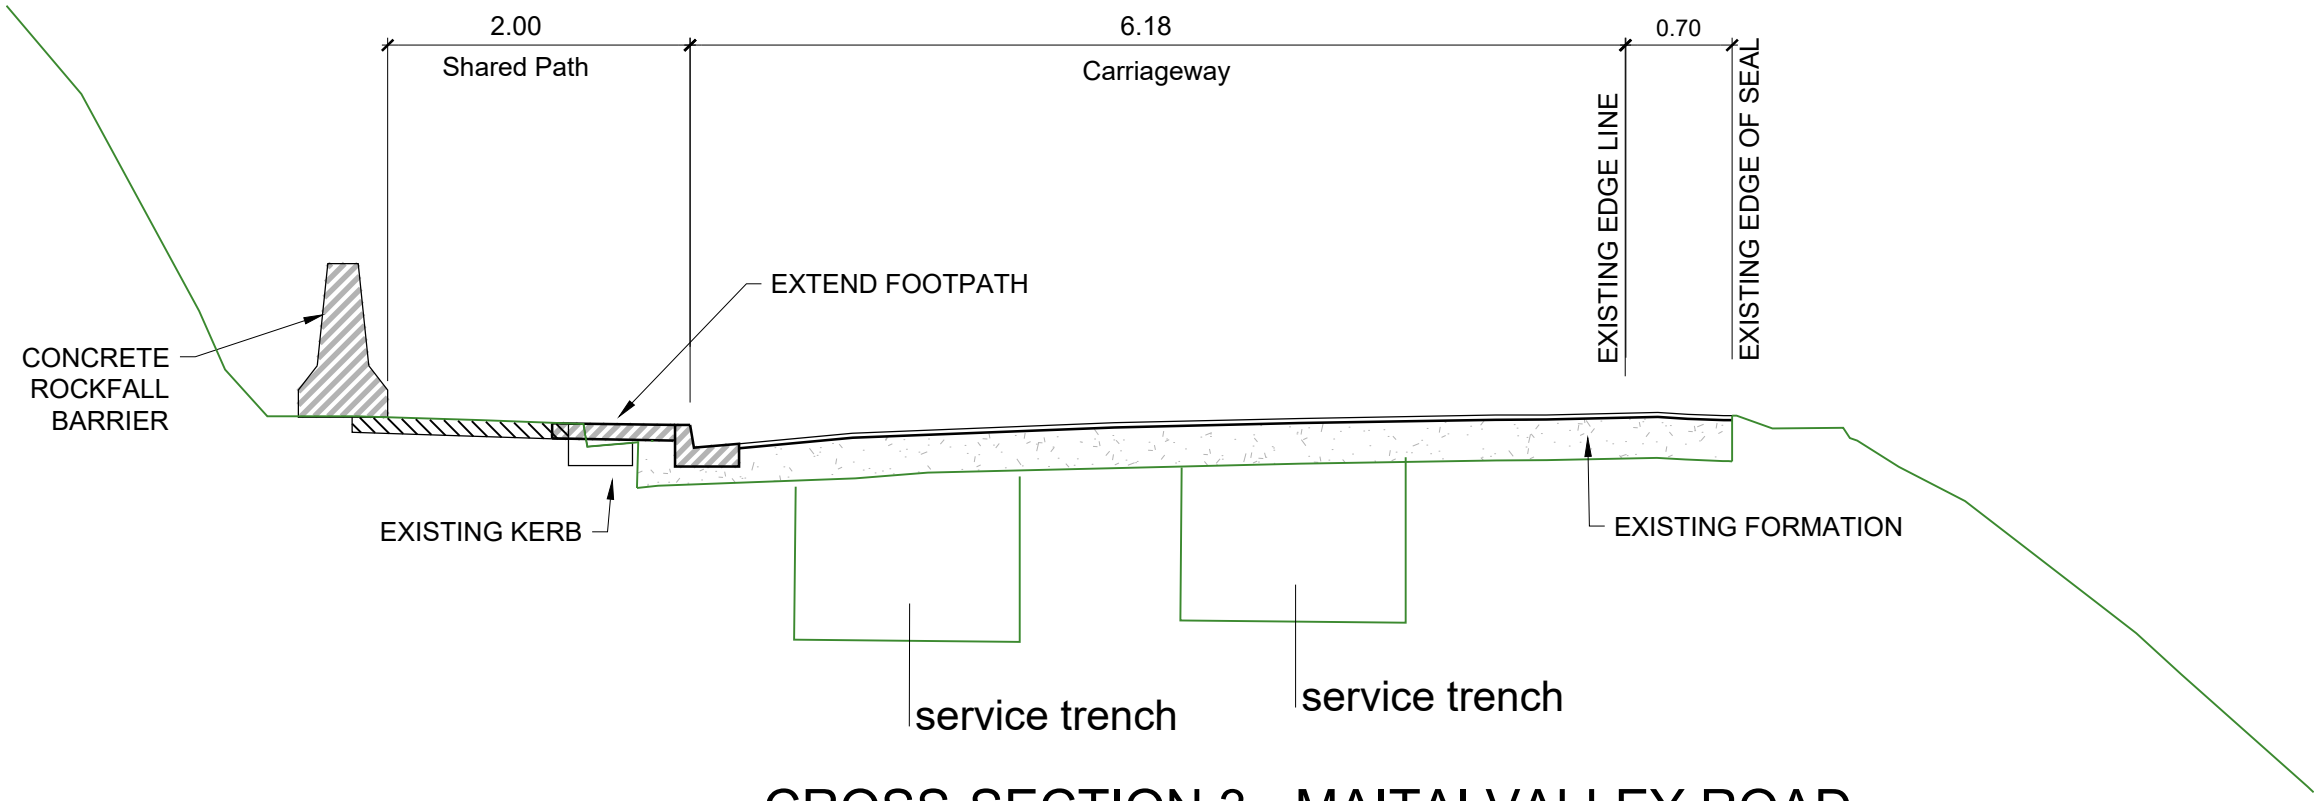


CROSS-SECTION 3 - MAITAI VALLEY ROAD
SCALE 1:50
Adjacent Rock Barrier

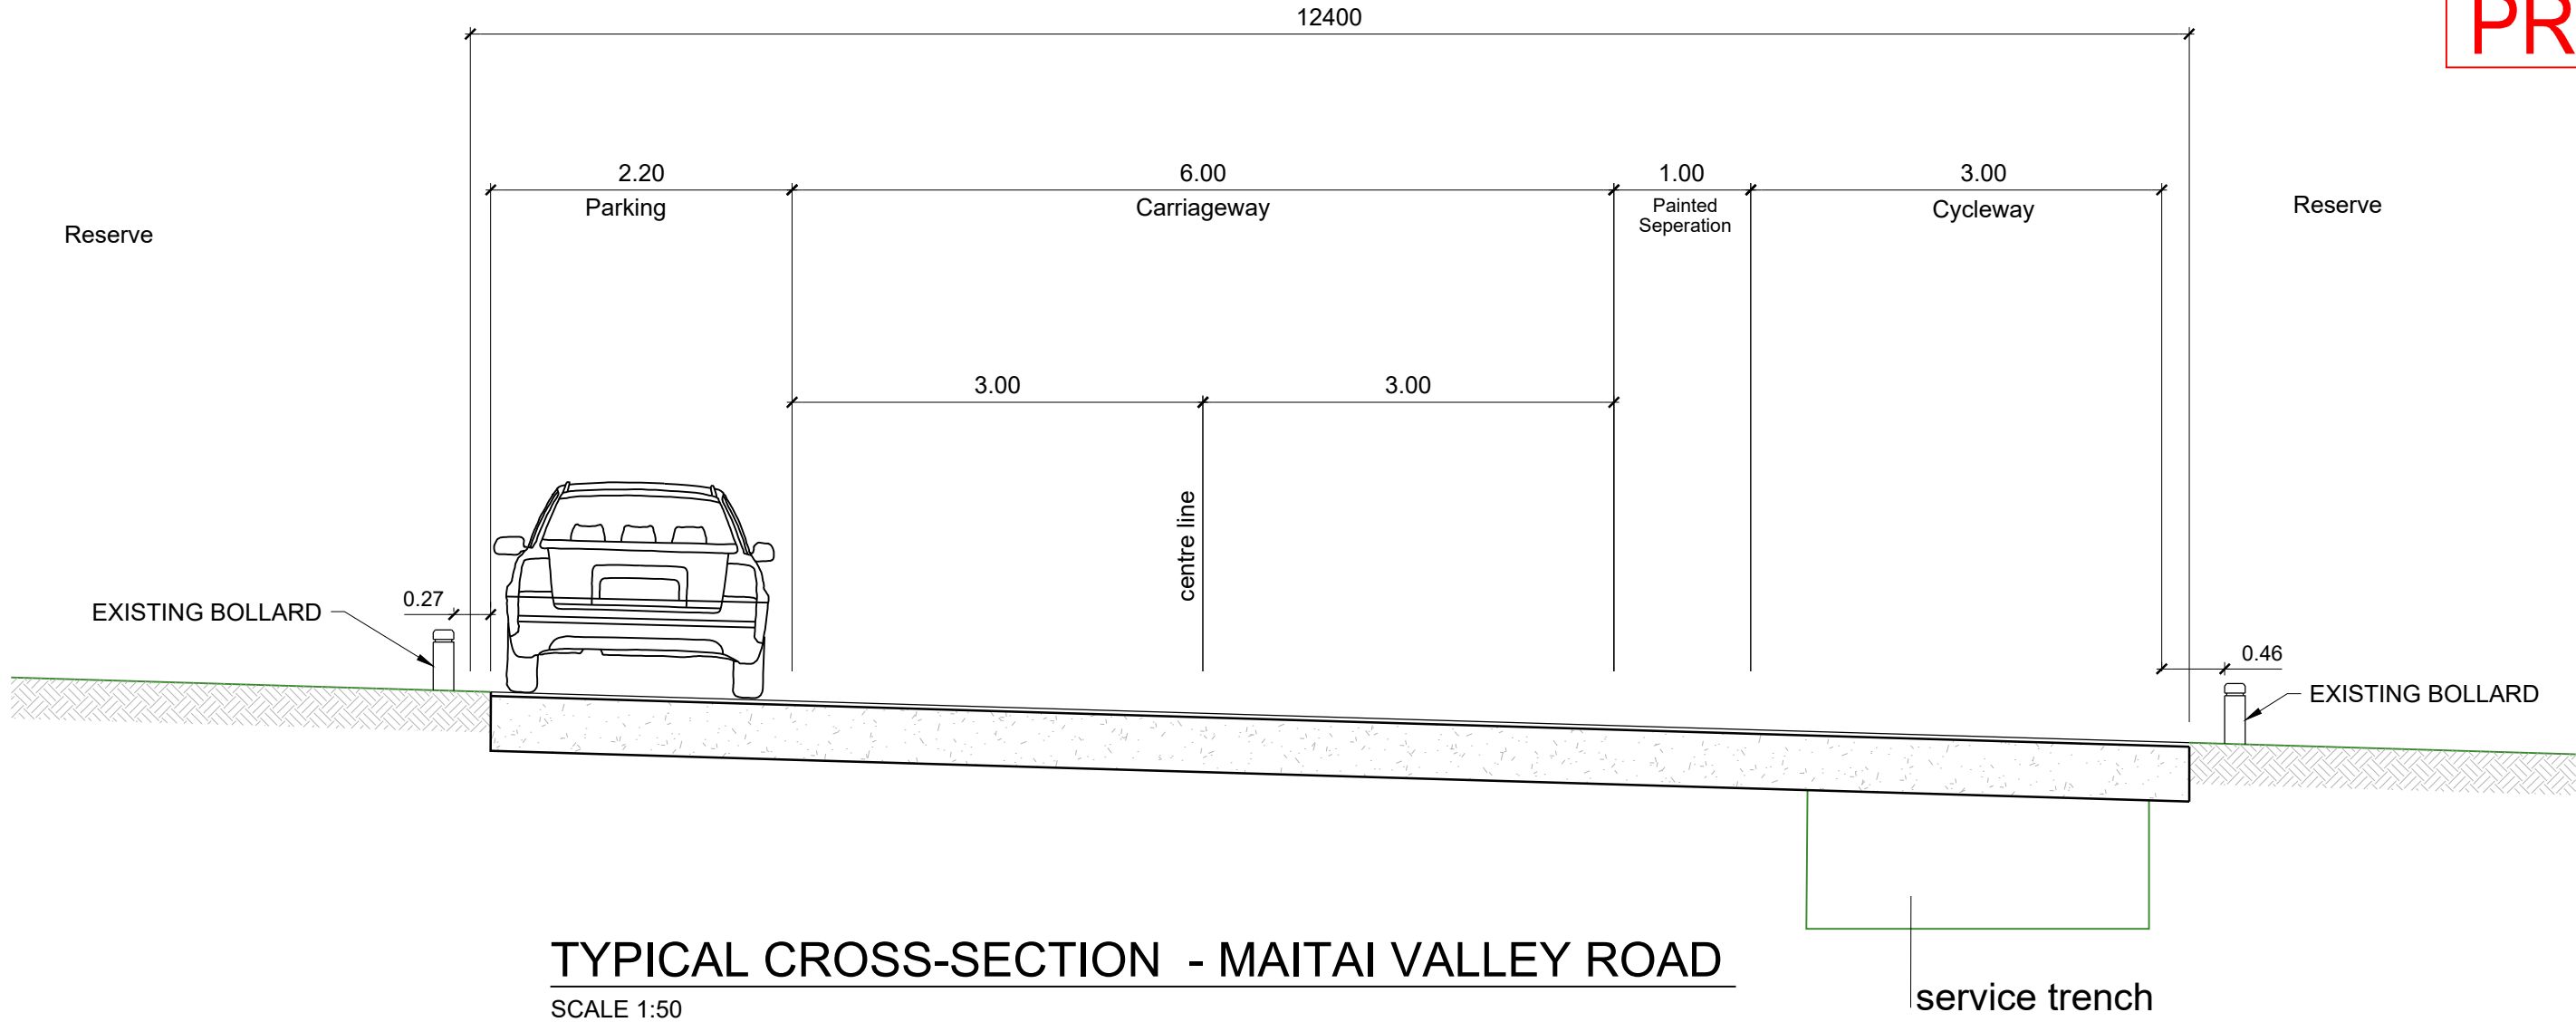


TYPICAL CROSS-SECTION - MAITAI VALLEY ROAD
SCALE 1:50

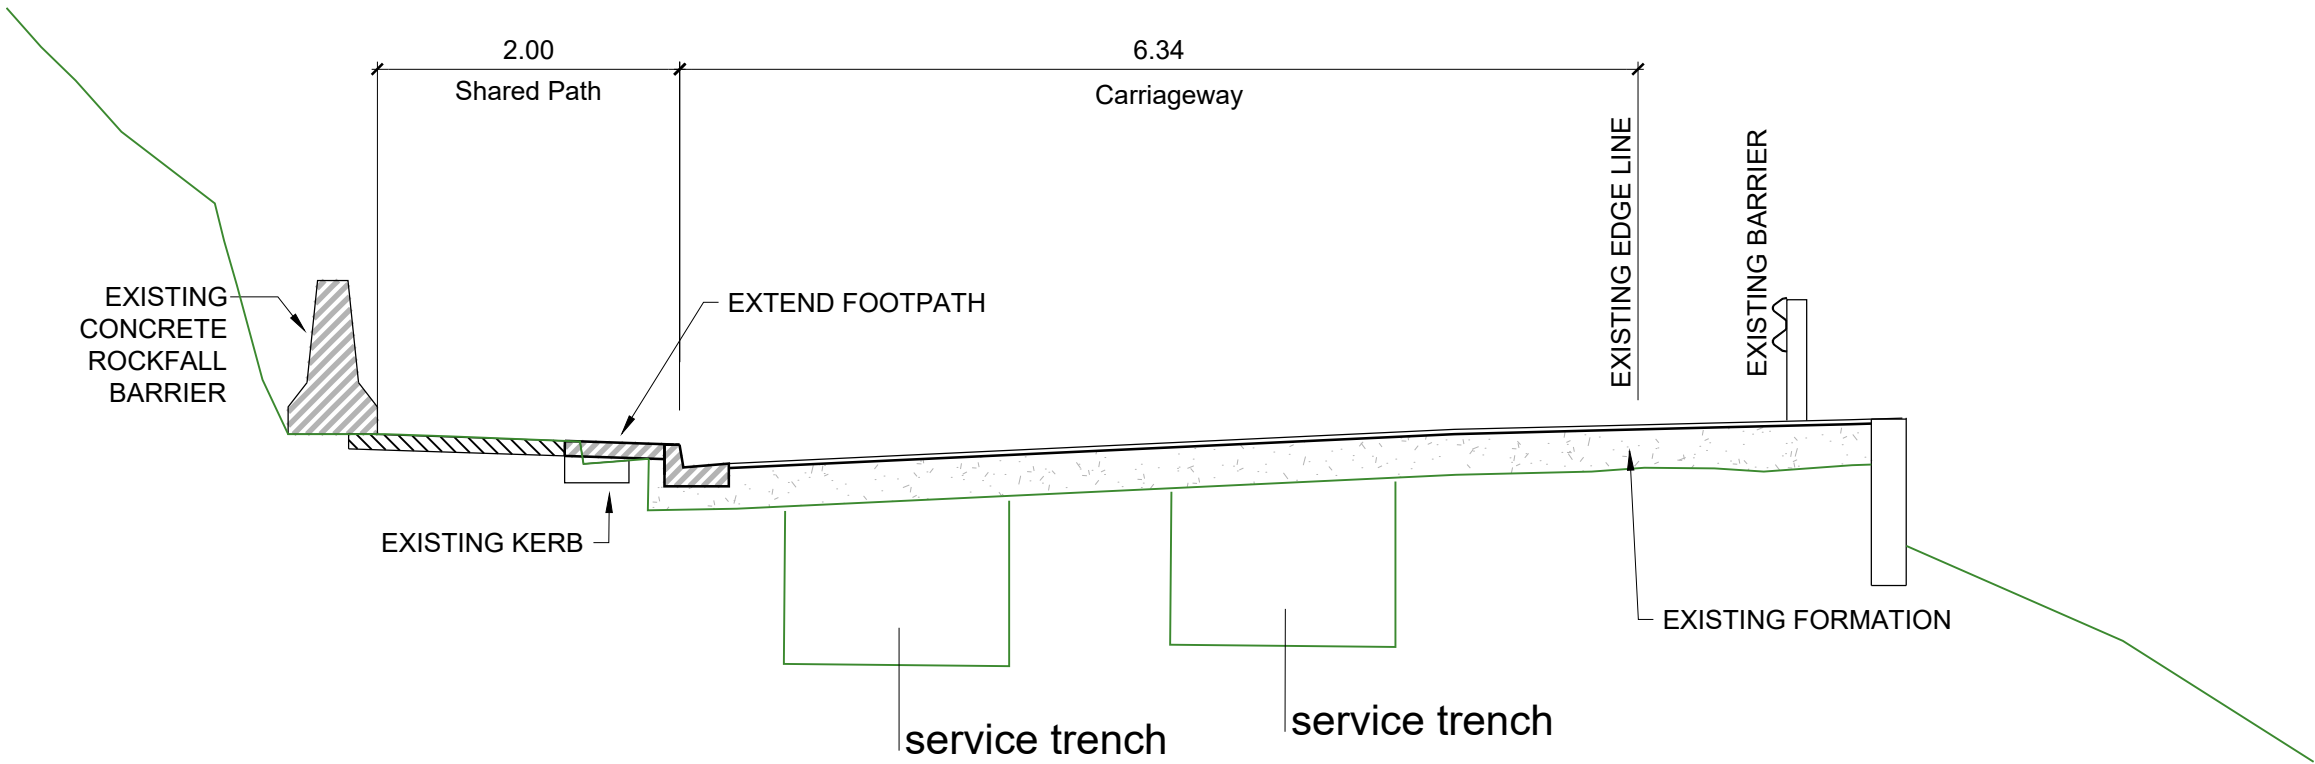

CROSS-SECTION 2 - MAITAI VALLEY ROAD
SCALE 1:50
Adjacent New Wall

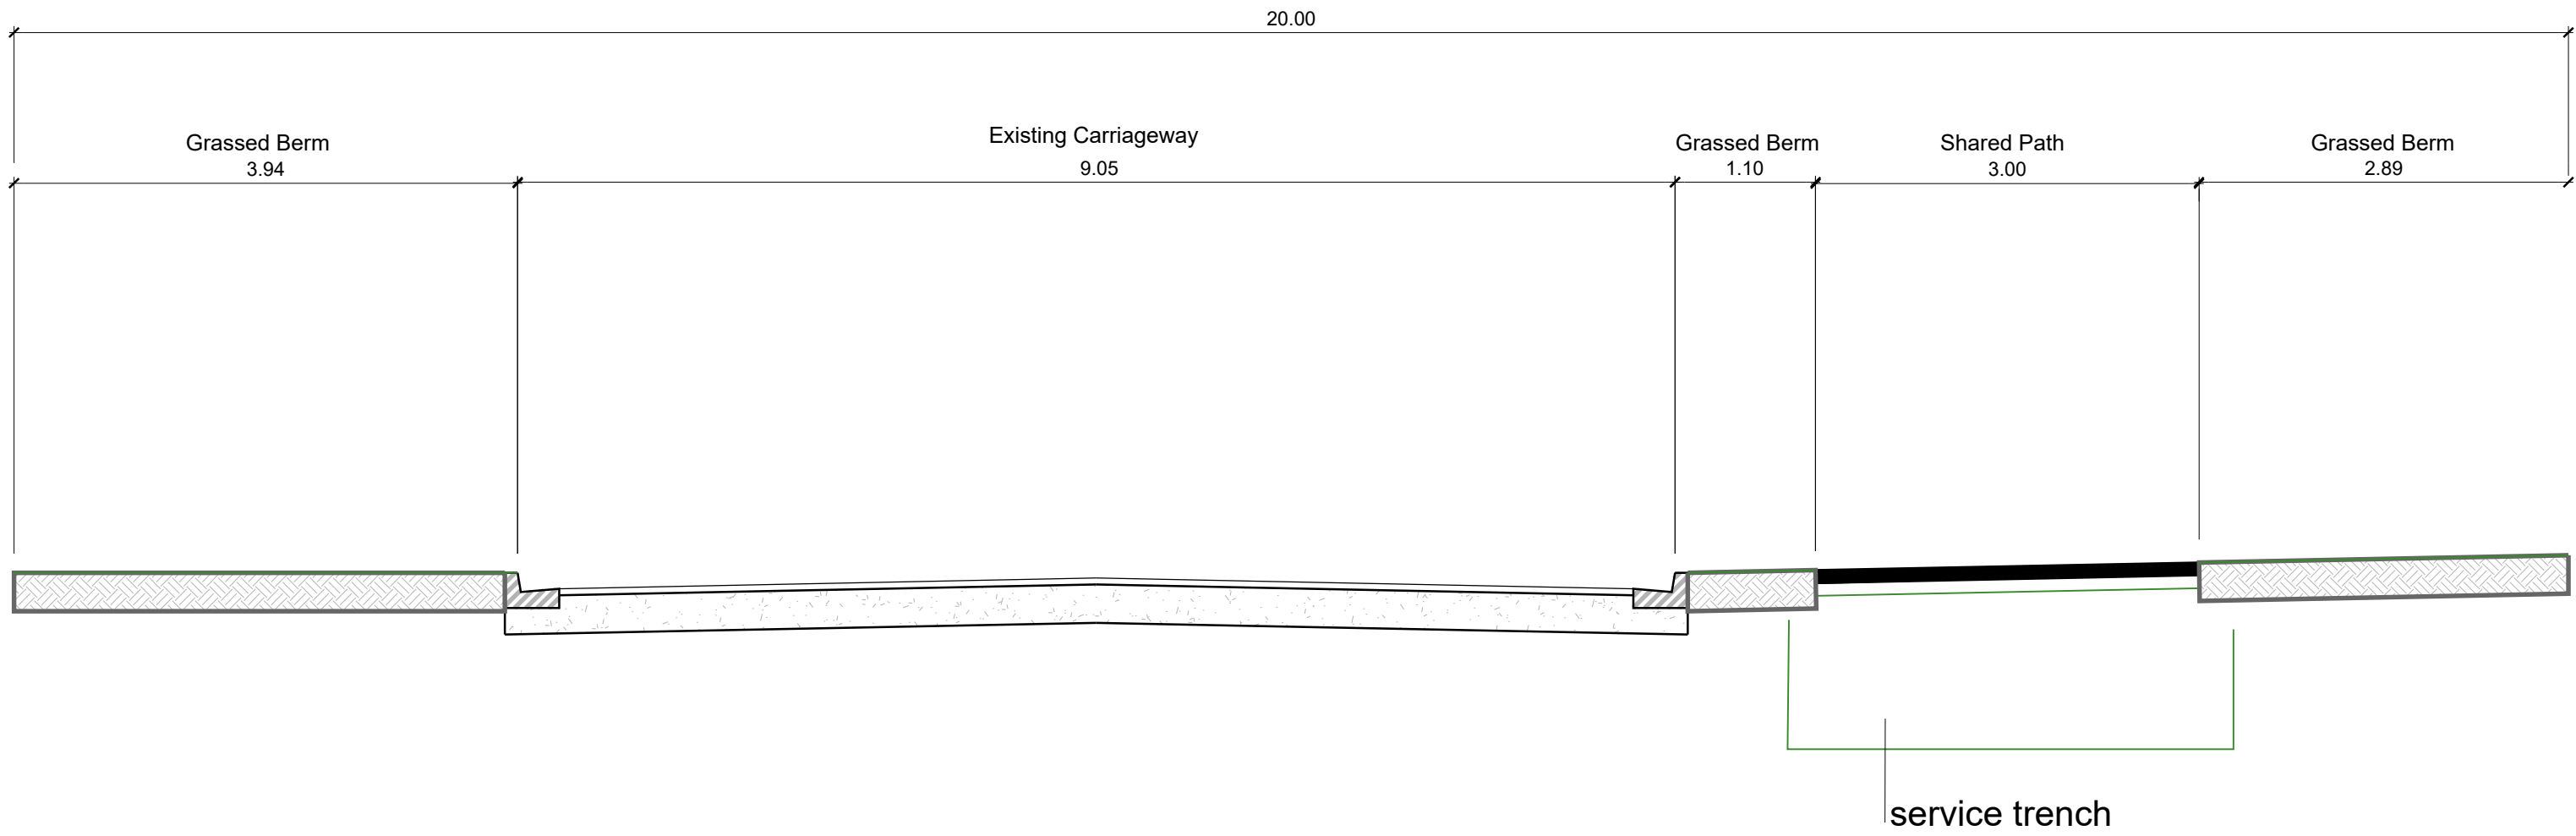

TYPICAL CROSS-SECTION - RALPHINE WAY
SCALE 1:50

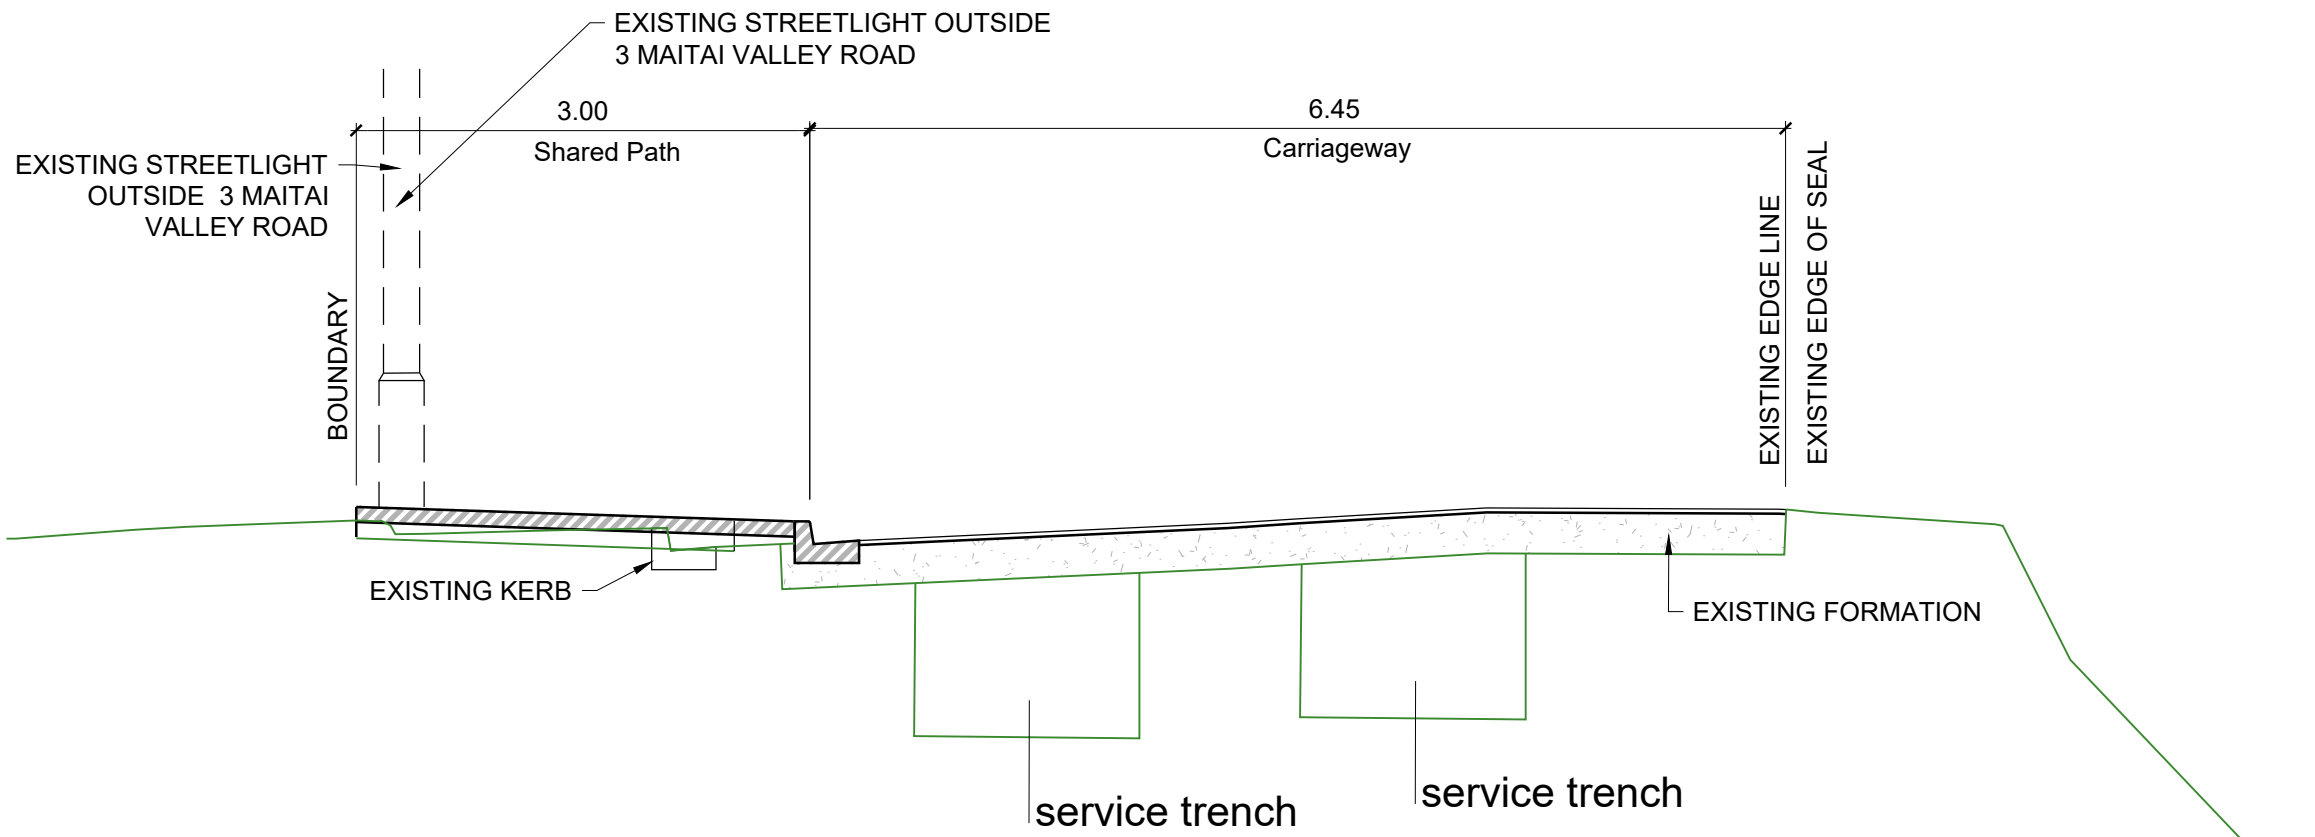

CROSS-SECTION 1 - MAITAI VALLEY ROAD
SCALE 1:50
Adjacent 5 Maitai Valley Road

CAD ref: 4. Cycleway (C)