


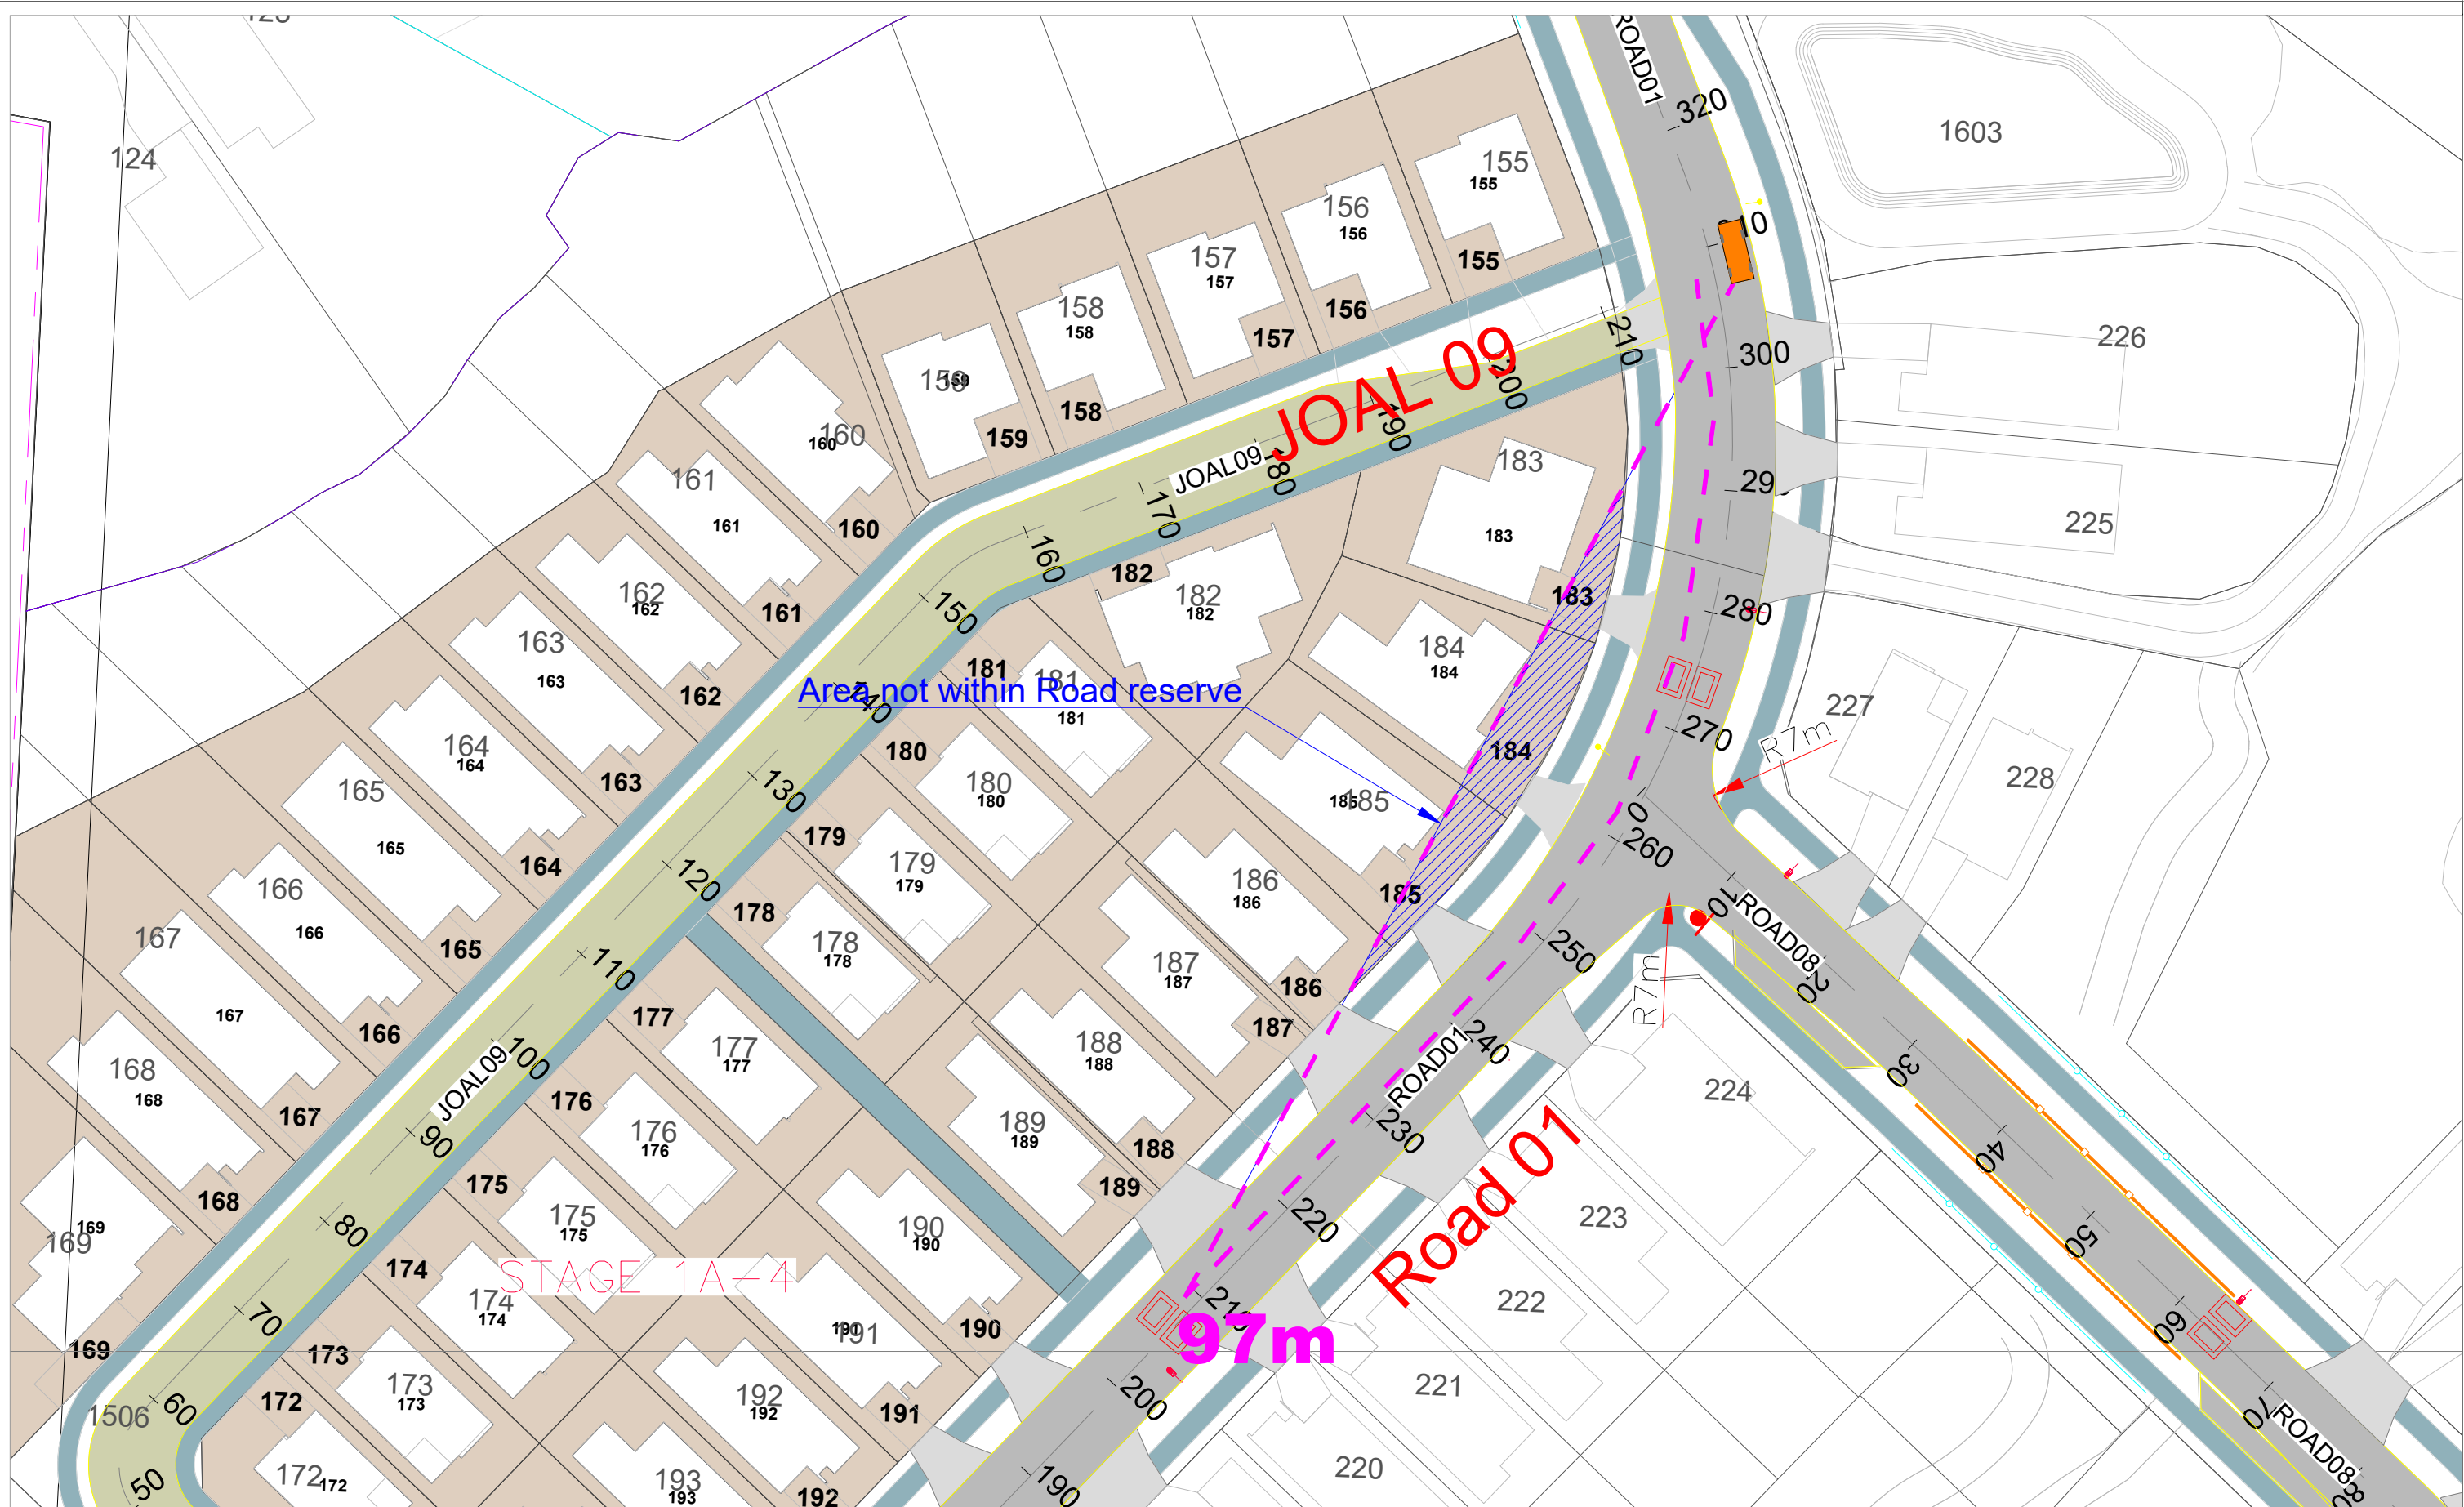

Revision notes:

Rev:	Date:	Notes:

Drawn by:

HA
J003135
Client:

Project:

Delmore, Orewa
Proposed Residential Development
Drawing Title:
Sight Distance Assessment - Stage 1
Intersection "R" - Road 01 / JOAL 09


Date:

28 May 2026
Scale @ A3:
1:0.5
Revision:
A




Figure:

17AA

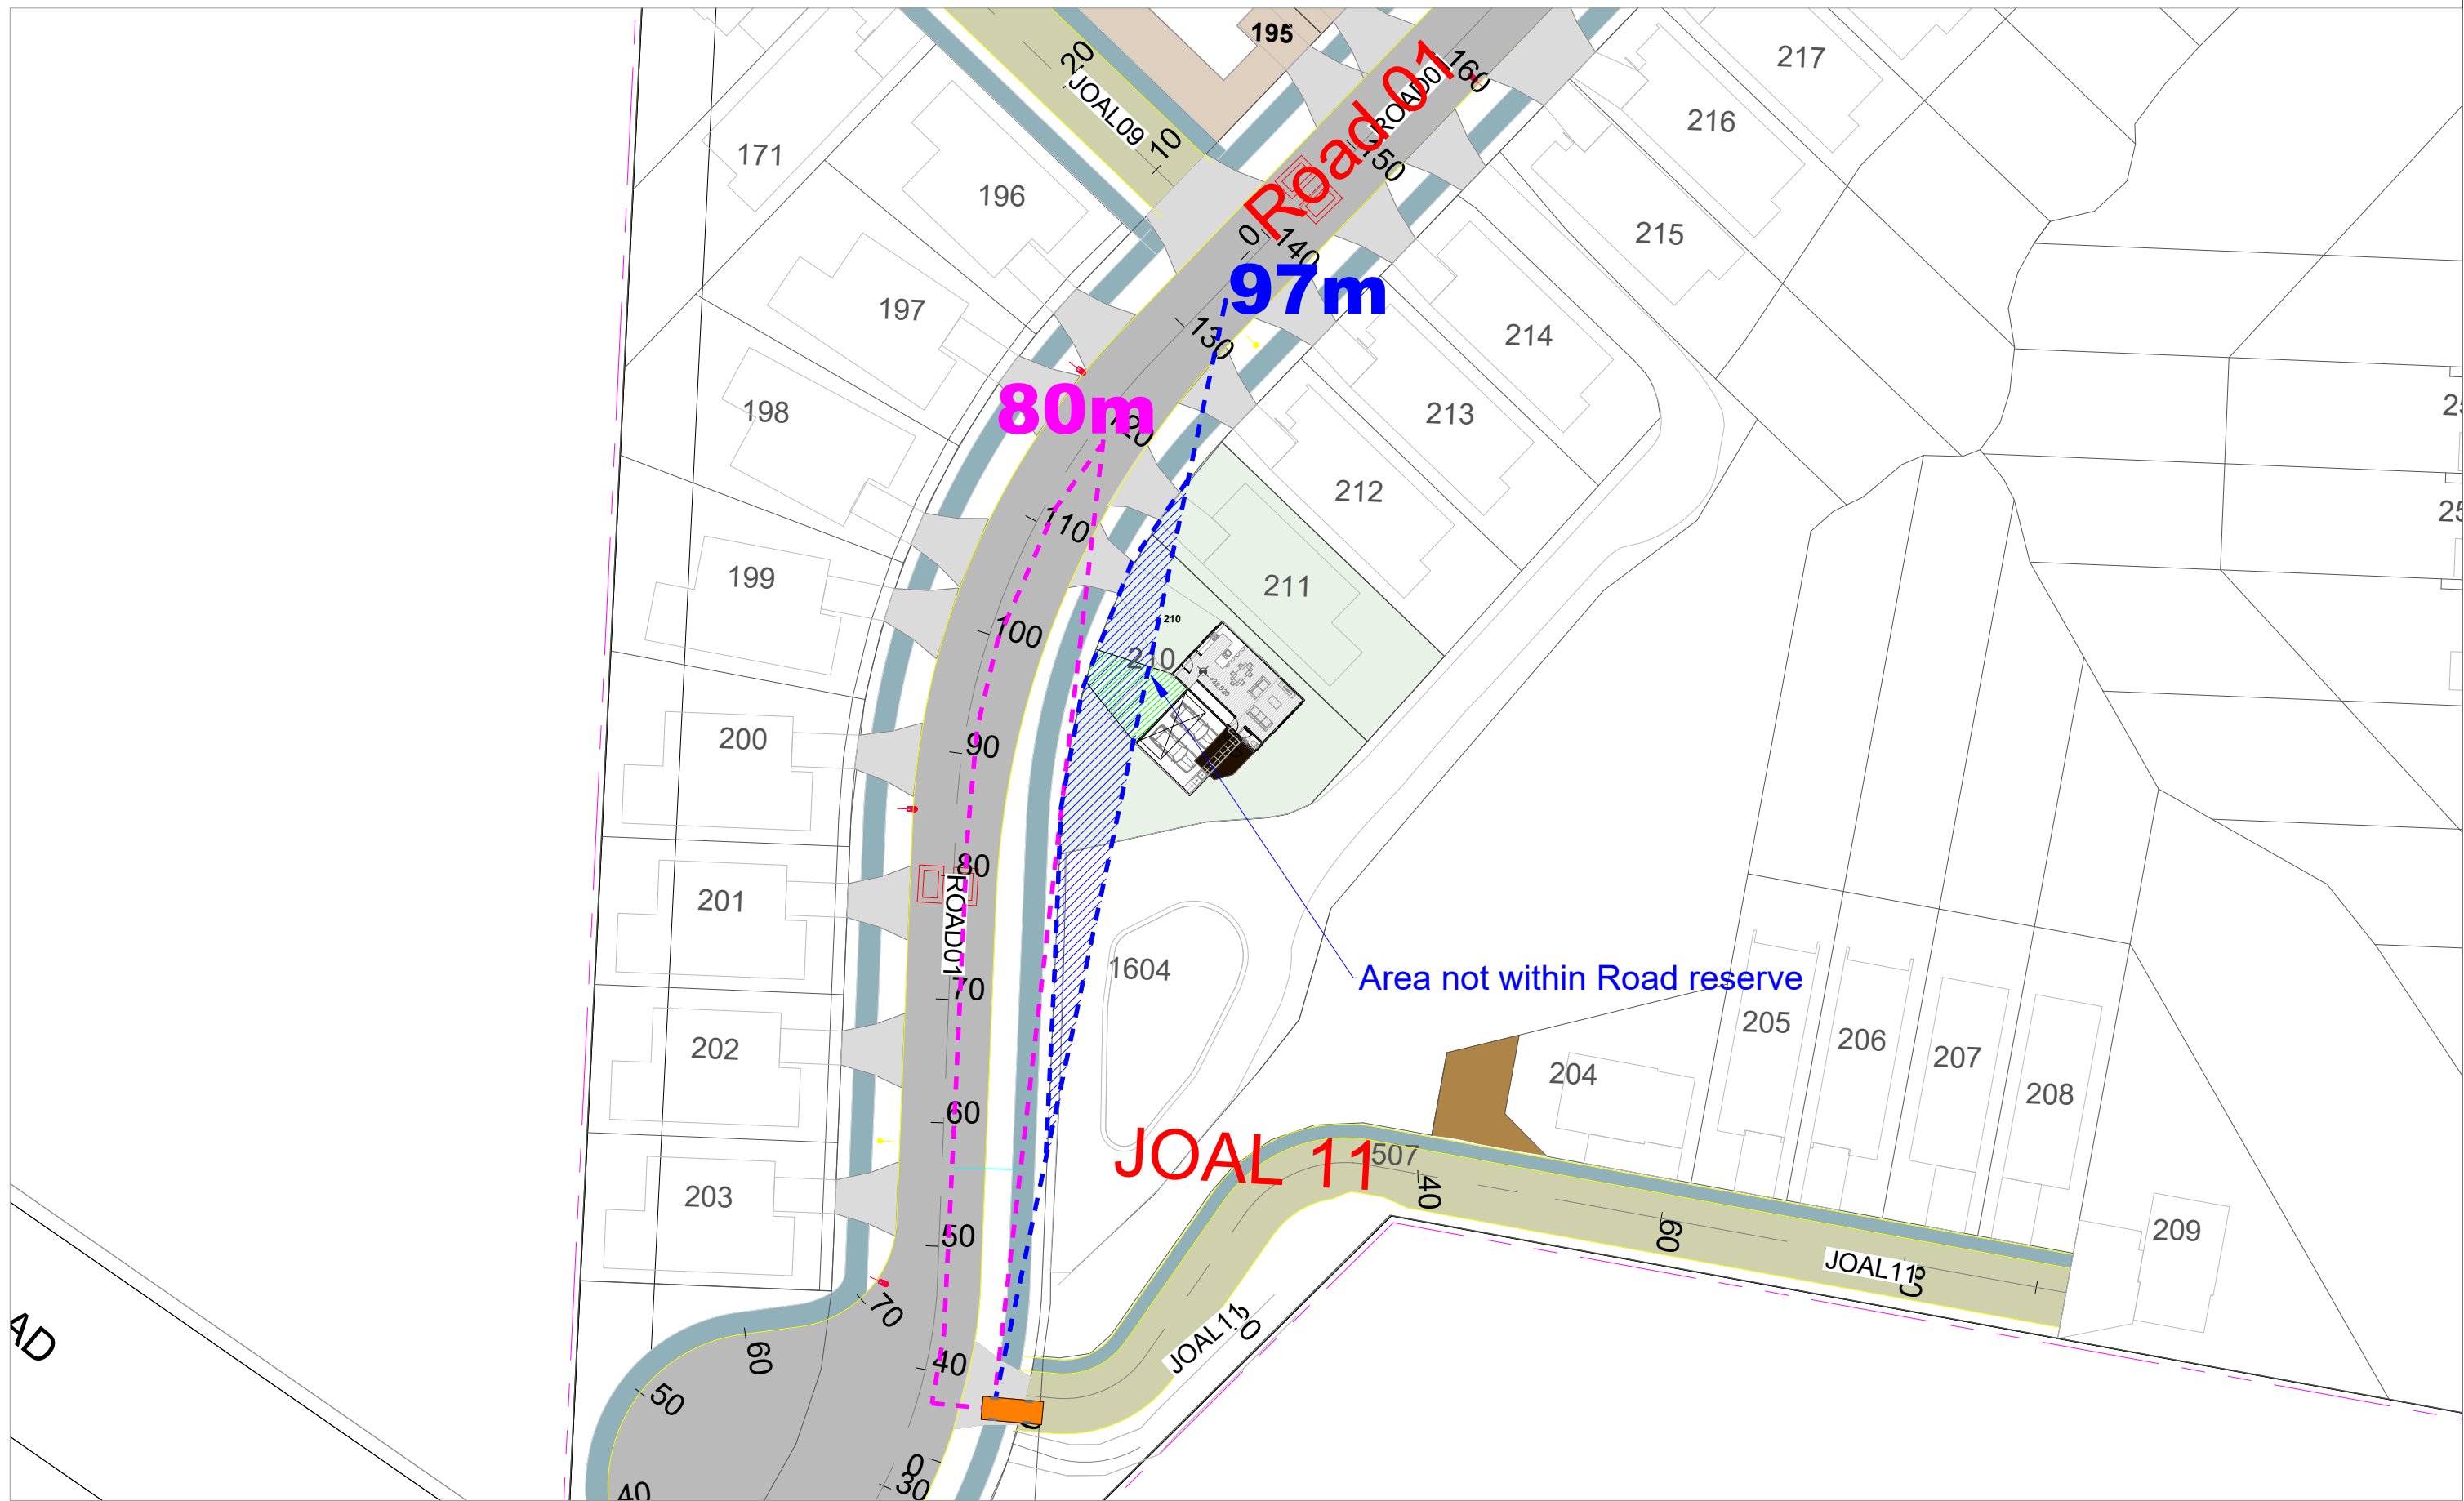

Revision notes:			Drawn by: HA J003135	Project: Delmore, Orewa Proposed Residential Development	Date: 28 May 2026		Figure: 19AA
Rev:	Date:	Notes:					
			Client:	Drawing Title: Sight Distance Assessment - Stage 1 Intersection "T" - Road 01 / JOAL 11	Scale @ A3: 1:0.5		
					Revision: A		

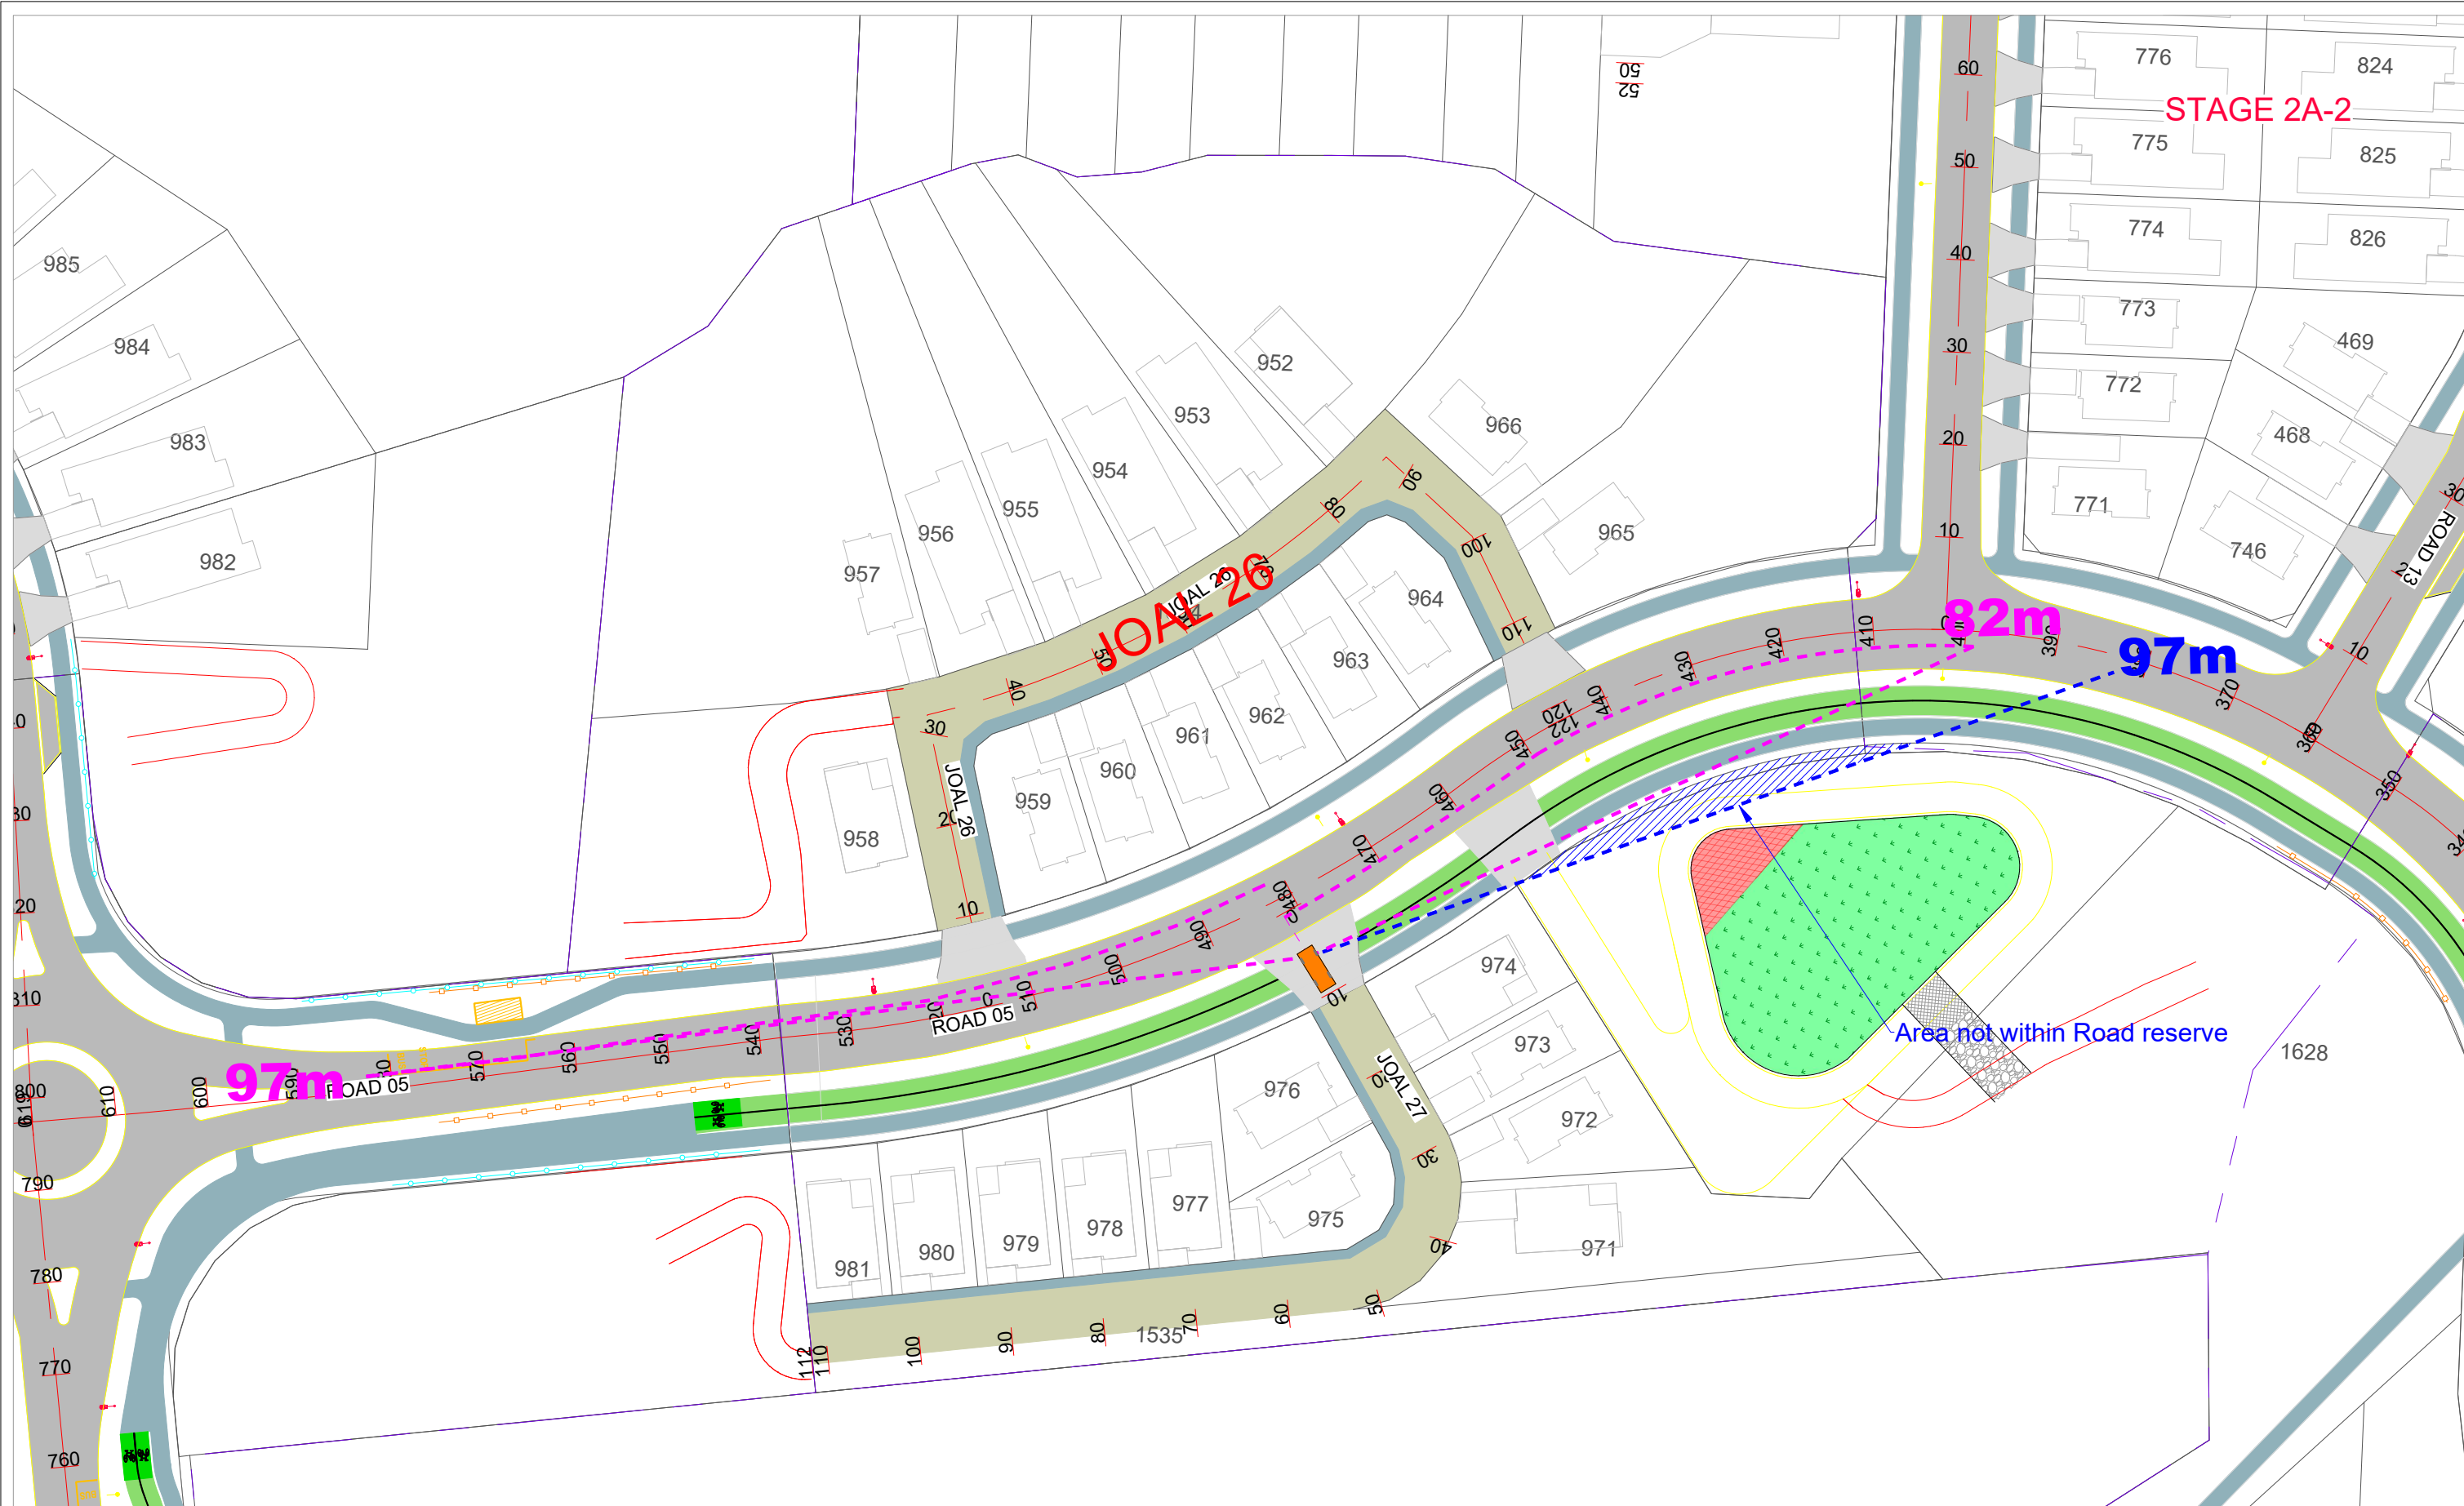

Revision notes:

Rev:	Date:	Notes:

Drawn by:

HA
J003135
Client:

Project:

Delmore, Orewa
Proposed Residential Development
Drawing Title:
Sight Distance Assessment - Stage 2
Intersection "J" - Road 05 / JOAL 27

Date:

28 May 2026
Scale @ A3:
1:0.6667
Revision:
A



Figure:

10BB
