



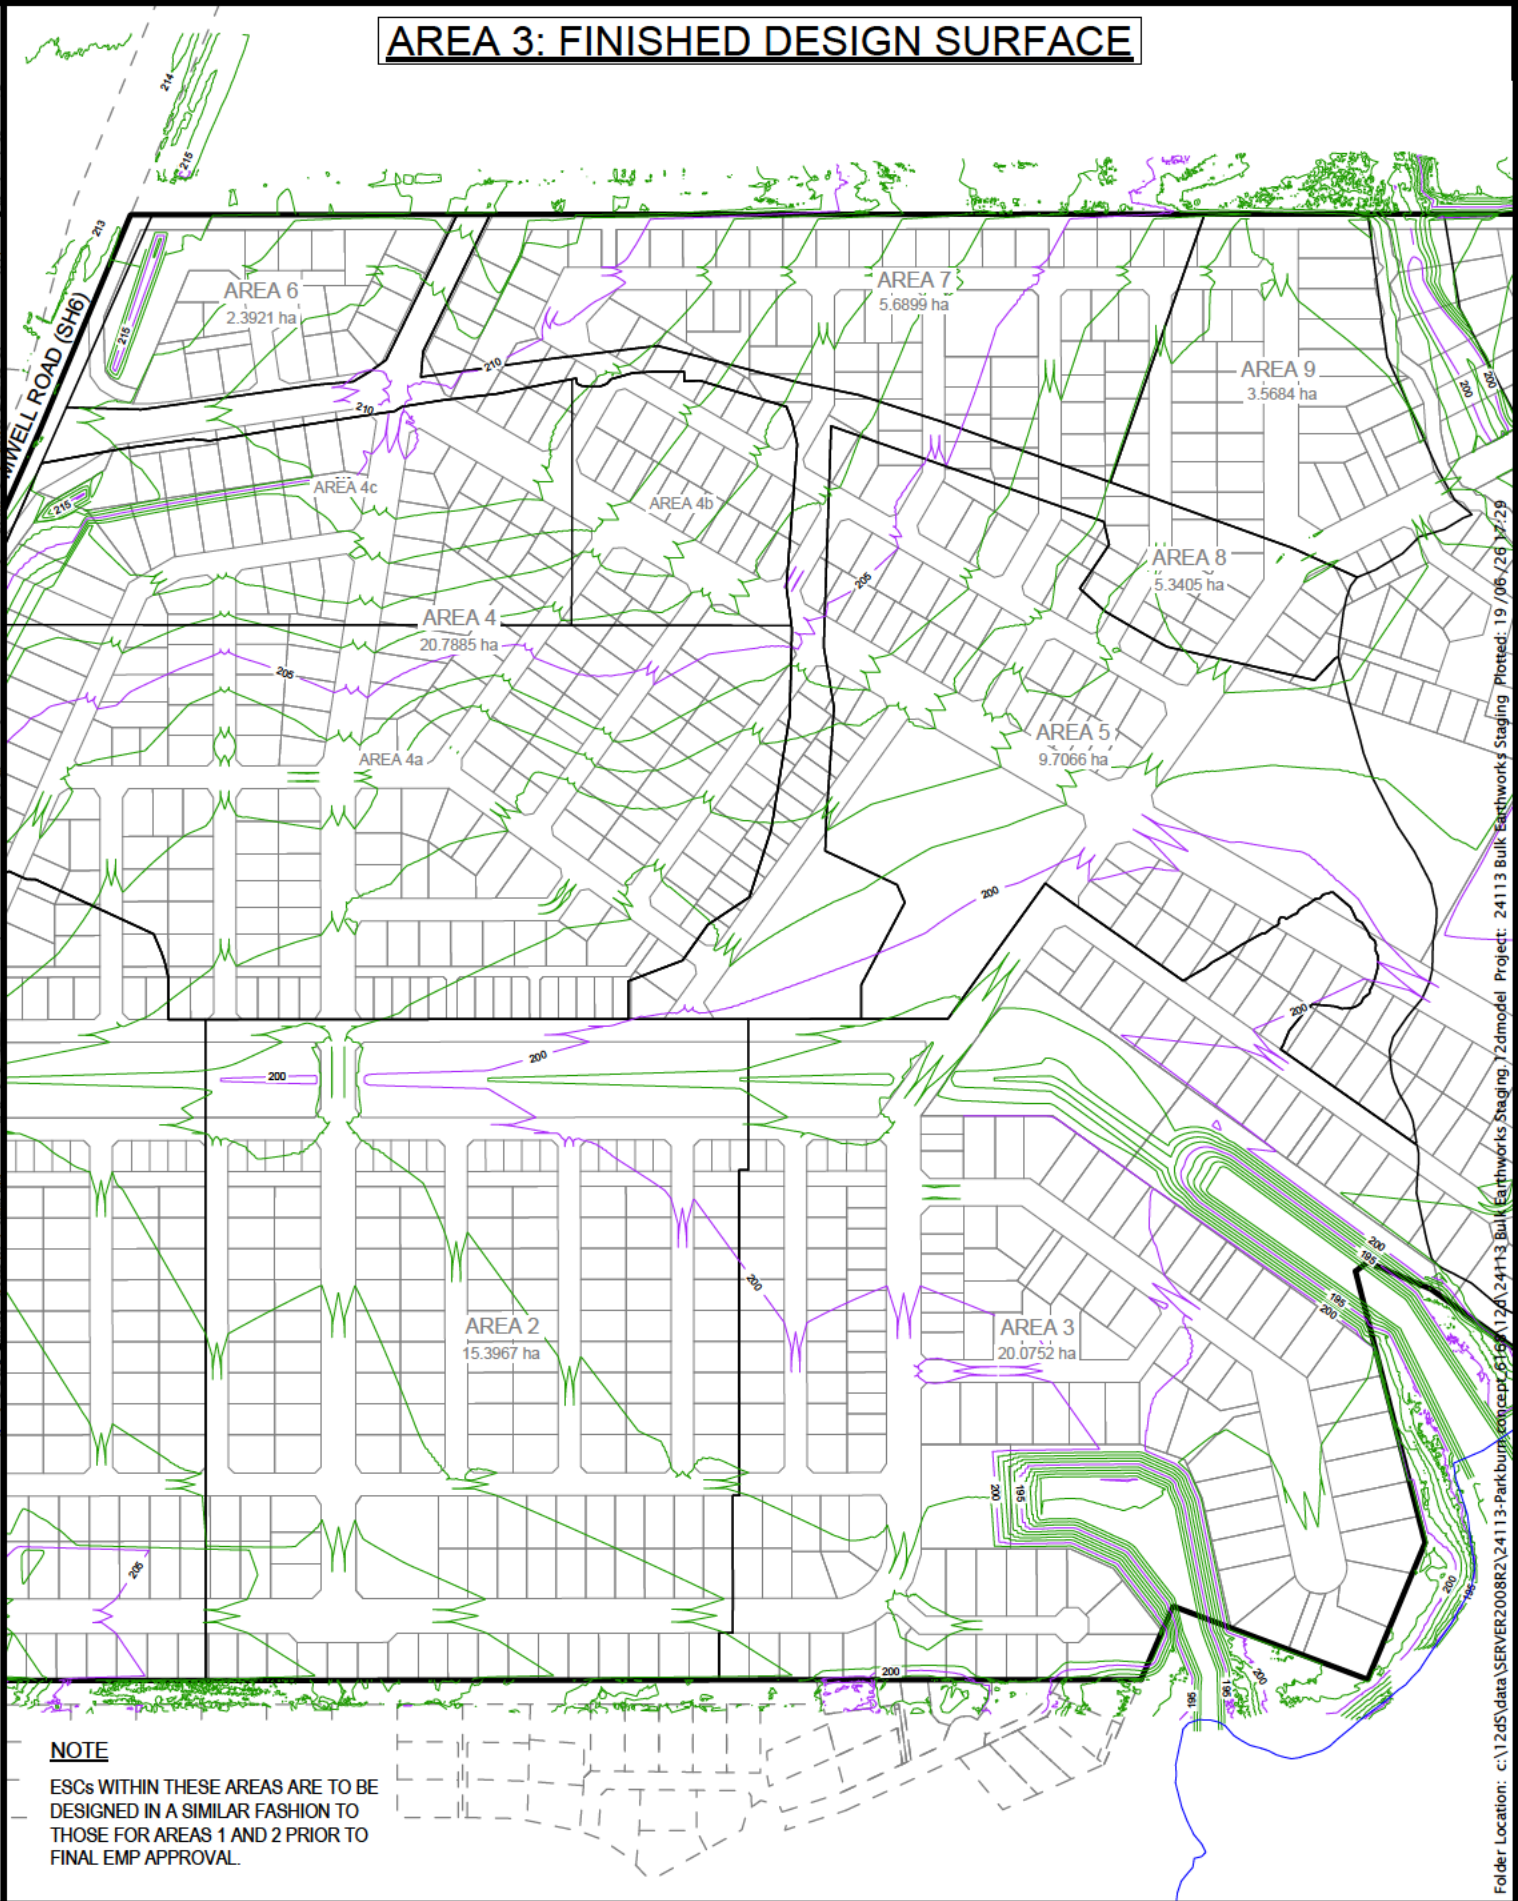

Client FH LAND DEVELOPMENT LTD		EROSION AND SEDIMENT CONTROL - AREA 3		Rev.	Date	Revision Details	By	Designed	Date	Job No.	Drawing No.
NOTES - All dimensions shown are in metres unless otherwise shown. - Copyright on this drawing is reserved. - Check any electronic data against the hardcopy plan to ensure it is the latest version. - If this plan is being used as part of sale and purchase agreement then it is done so on the basis that it is preliminary only, final dimensions and areas may vary on final survey.		PARKBURN DEVELOPMENT PROJECT						WN	04 2026	24113	114_05
OFFICES IN CROMWELL, WANAKA, AND NEW PLYMOUTH - www.landpro.co.nz		922 LUGGATE - CROMWELL ROAD						KA	05 2026	Scale 1:5000 @ A3	
								Checked	Date	Datum & Level	Rev.
								NKA	06 2026	LP2000 & NZVD16	-

Folder Location: c:\2d\5\data\SERVER\2008R2\24113-Parkburn\concept\616\124113 Bulk Earthworks Staging_12dmodel Project: 24113 Bulk Earthworks Staging Plotted: 19/06/26 17:29

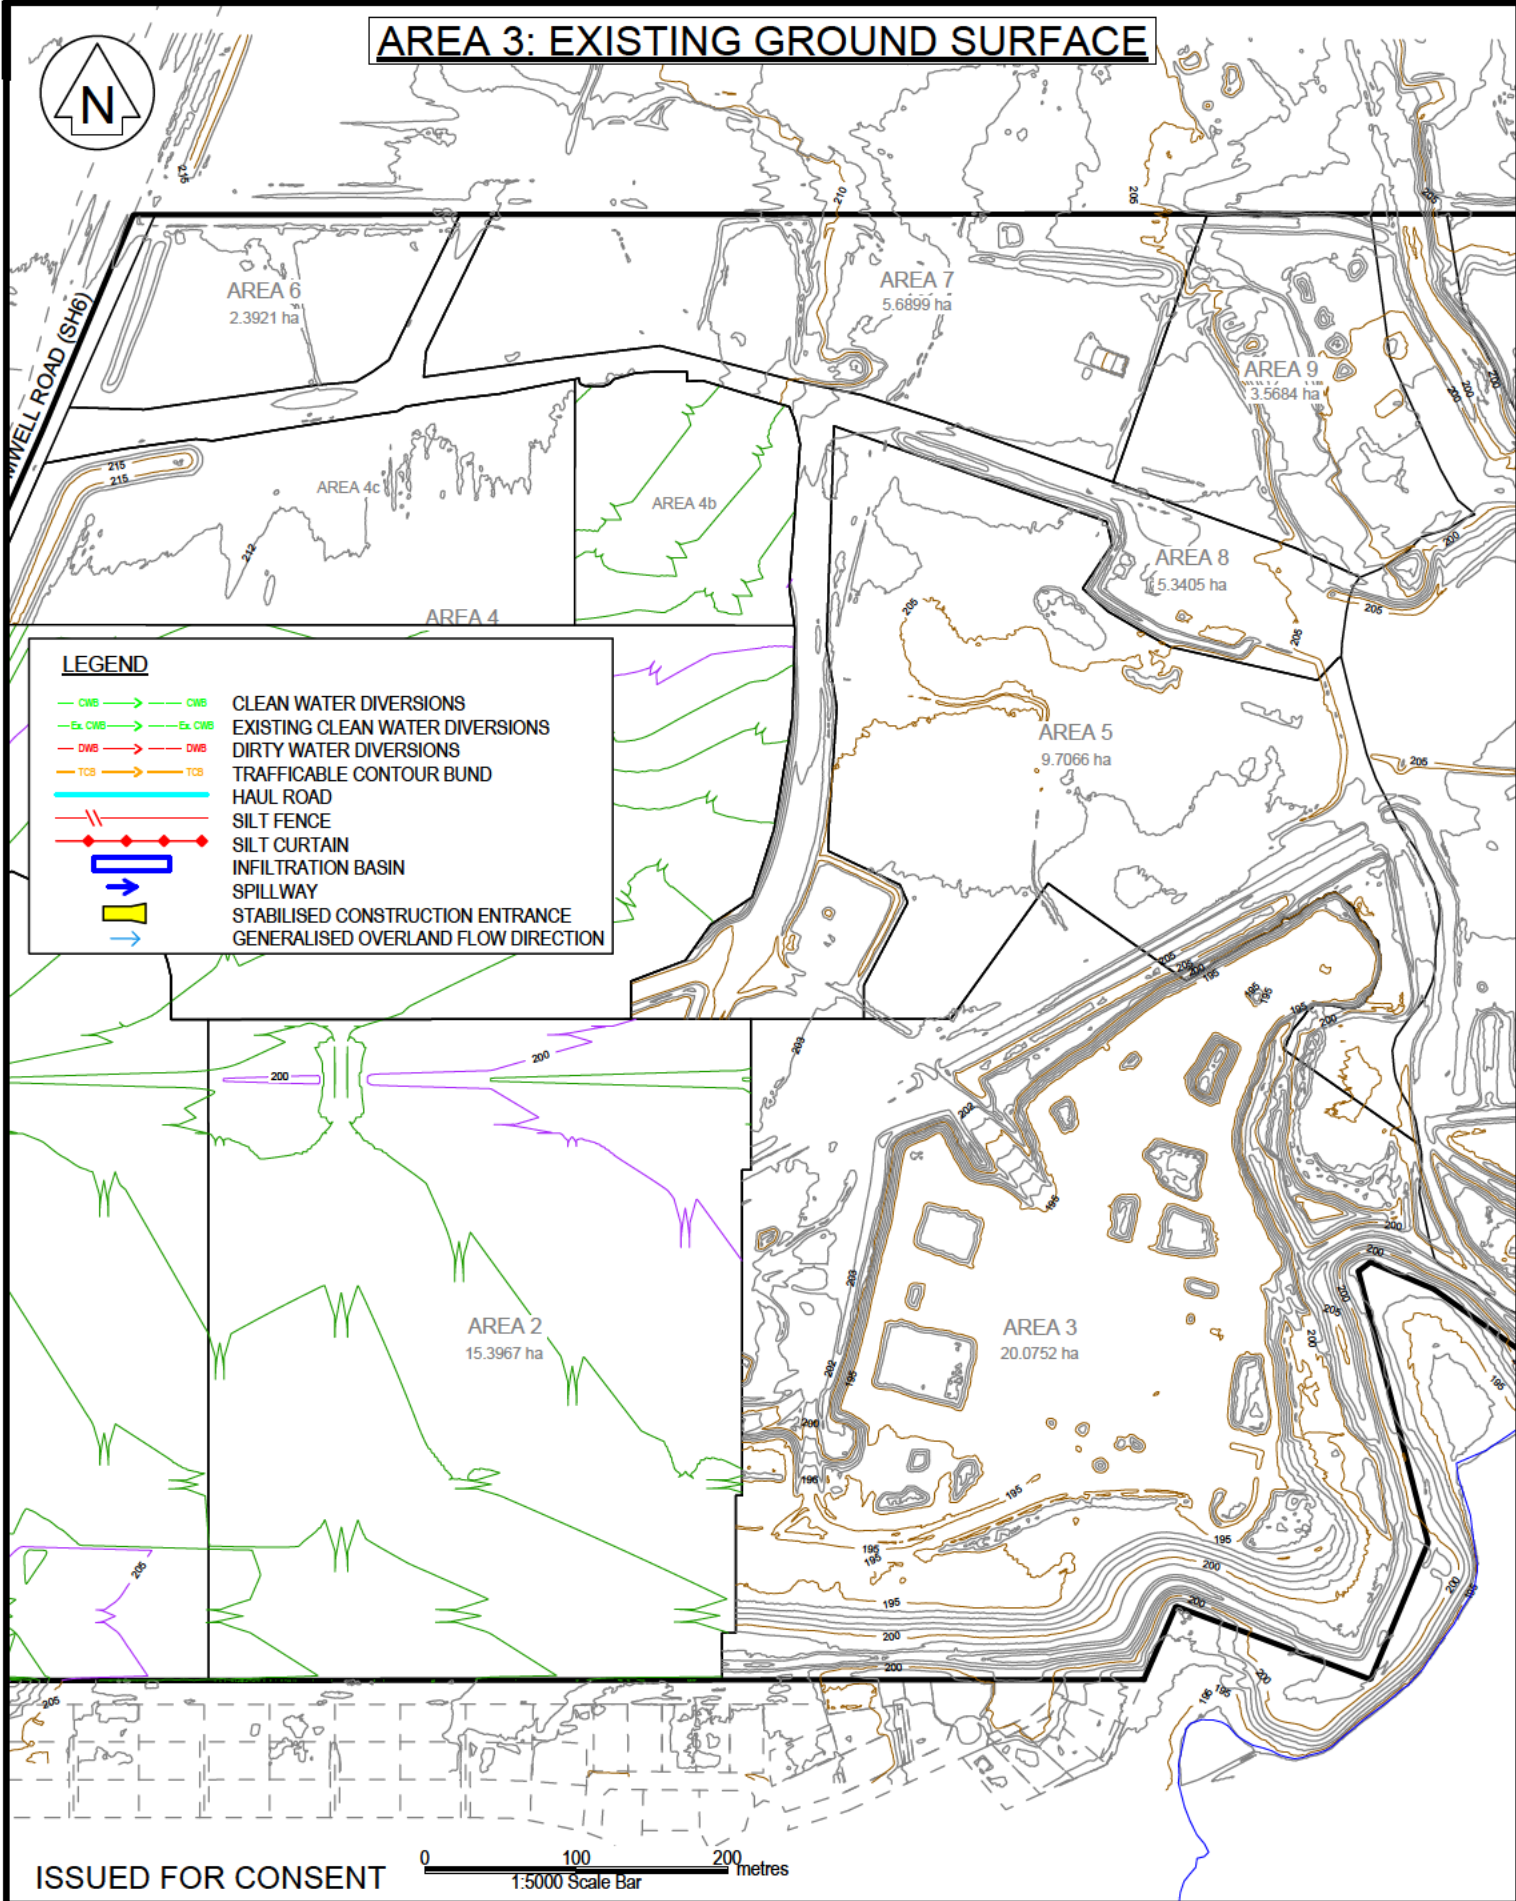