


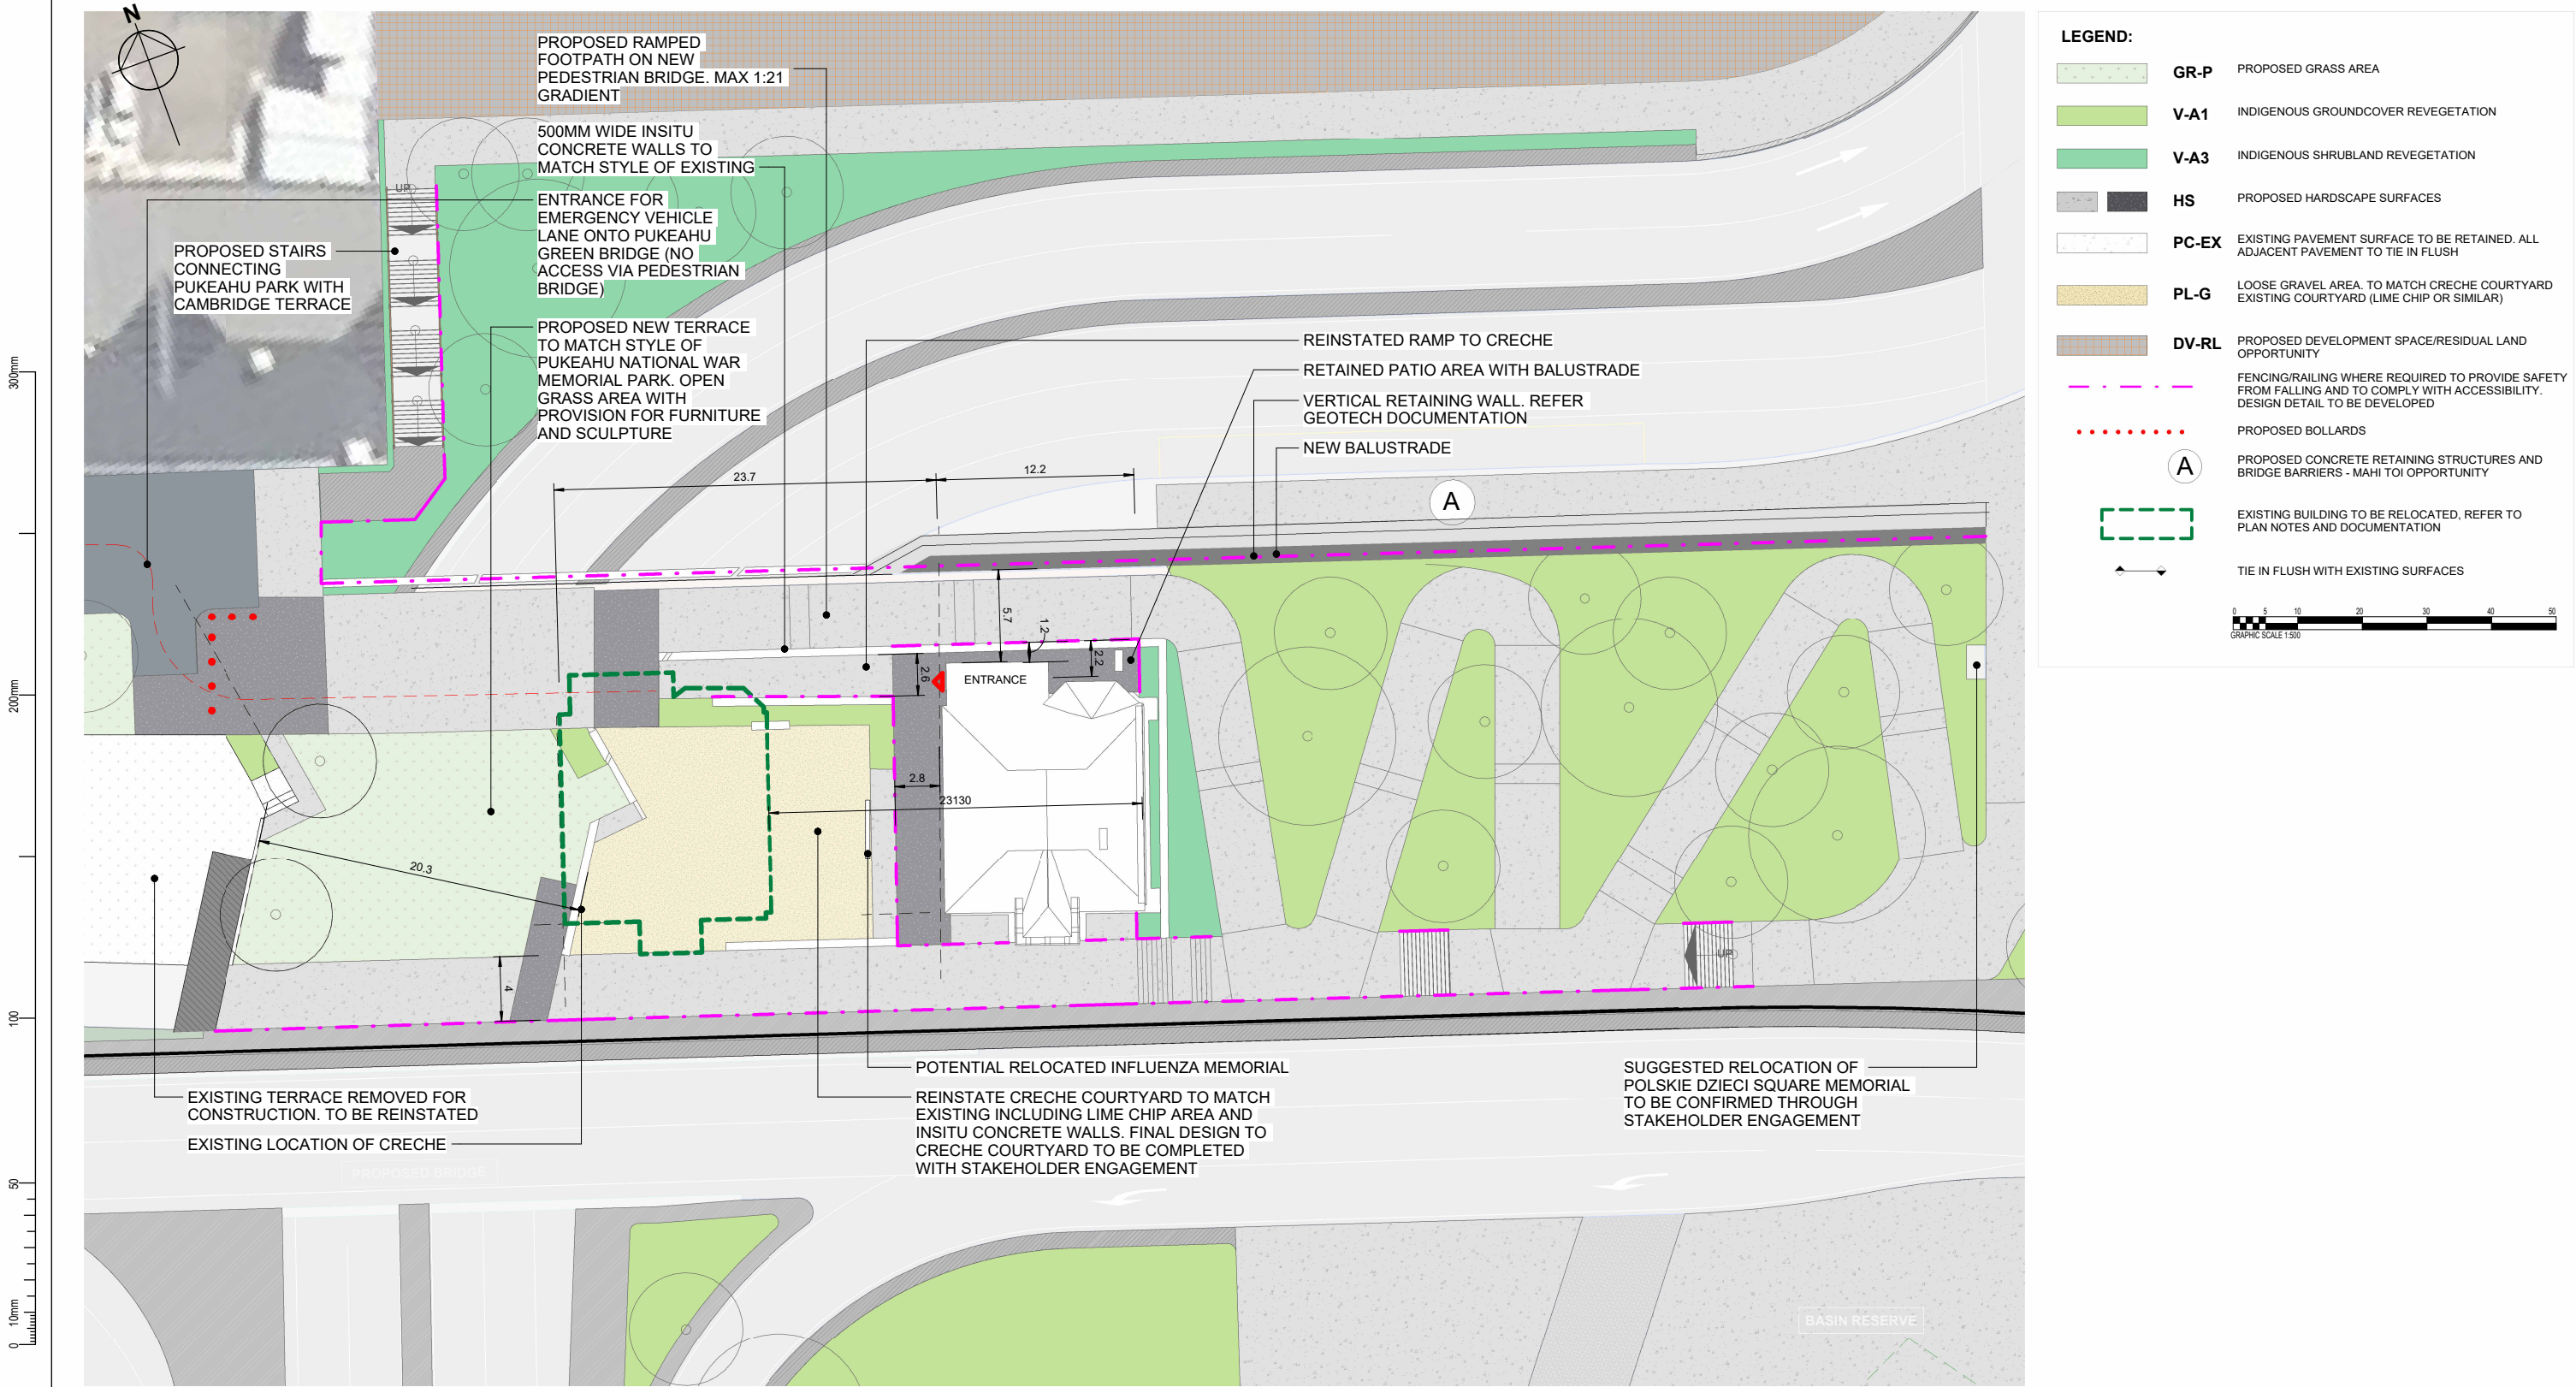

1 CRECHE GENERAL ARRANGEMENT PLAN
00115 SCALE @ A1 - 1 : 200

THIS DRAWING IS TO BE
PRINTED AND VIEWED IN
COLOUR

REVISION	AMENDMENT	APPROVED	DATE
A	CONSENT DESIGN	ES	2026-07-09



SCALE		ORIGINAL SIZE
As indicated @ A1		A1
DRAWN	DESIGNED	APPROVED
B NARBEY	A HUNTER	E SUTTON
DRAWING VERIFIED	DESIGN VERIFIED	APPROVED DATE
A WHITELEY	A WHITELEY	2026-07-09
CONSENT DESIGN		

PROJECT			
NZ TRANSPORT AGENCY			
WELLINGTON			
STATE HIGHWAY 1 IMPROVEMENTS PROJECT			
TITLE			
CRECHE GENERAL ARRANGEMENT PLAN			
WSP PROJECT NO.	PROJ-ORIG-VOL-TYPE	SHEET NO.	REVISION
5C4434.01	SH1WI-DES-00-UDL-DRG	00401	A