


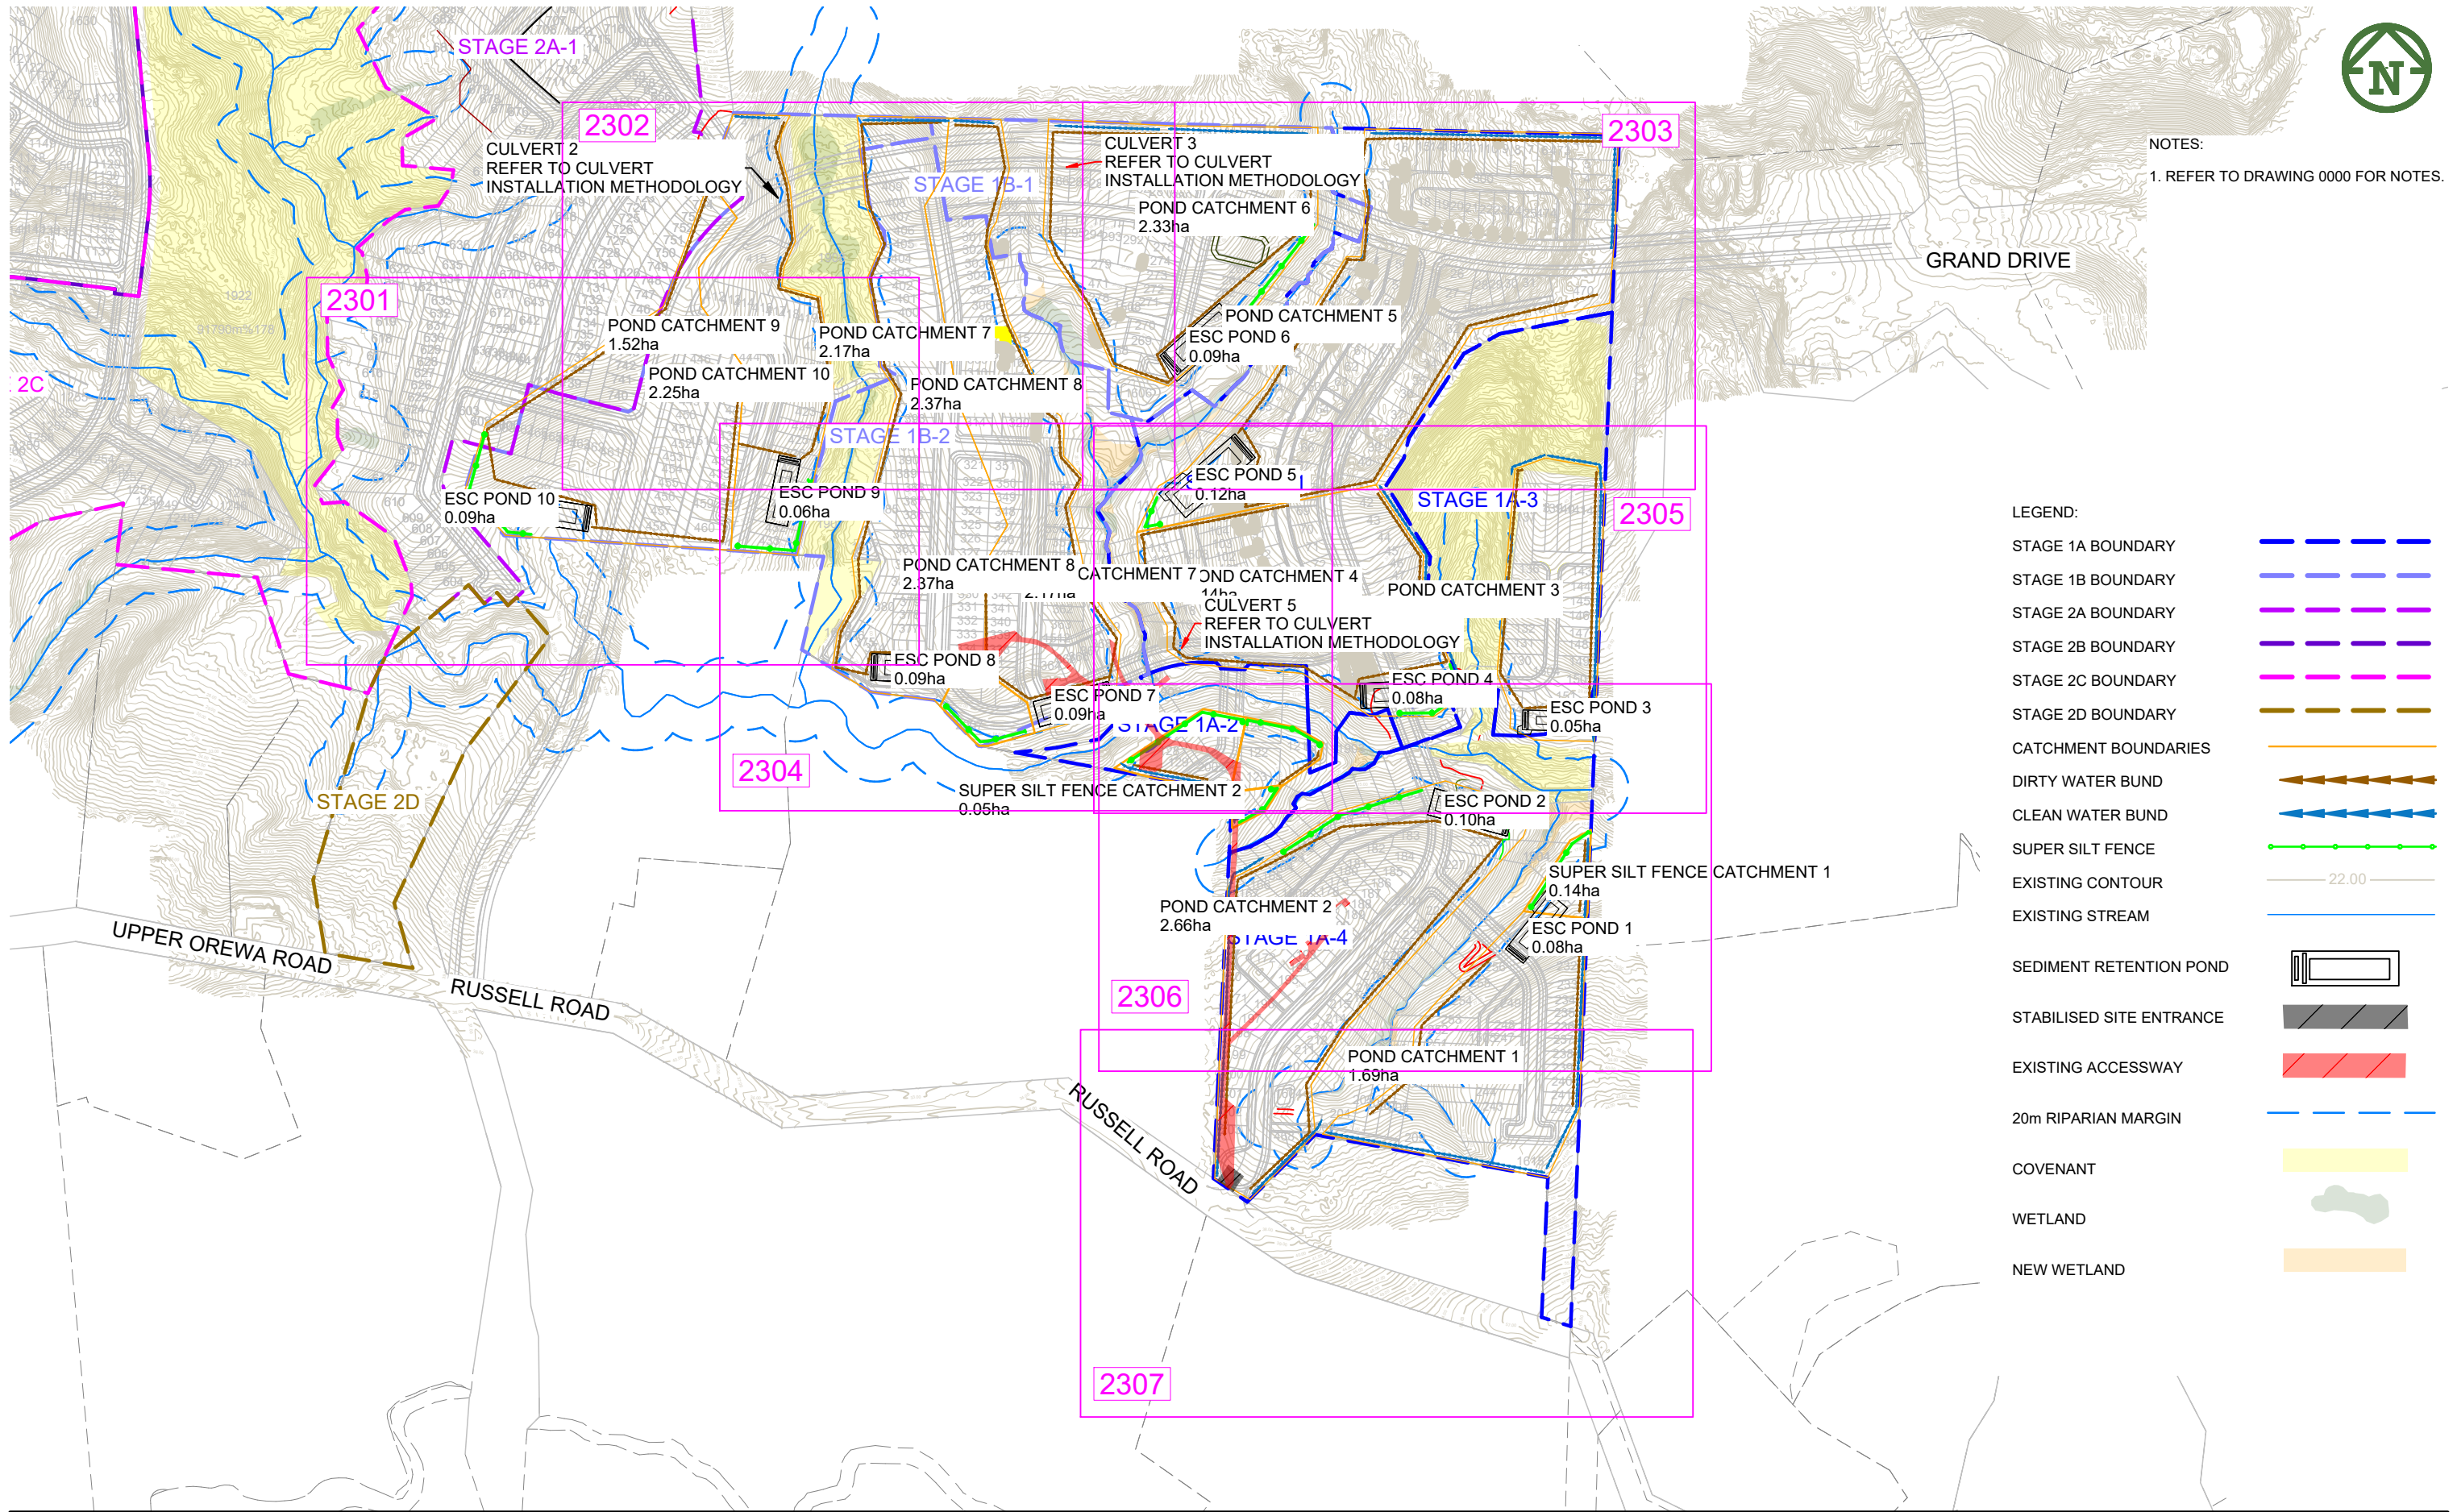


NOTES:
1. REFER TO DRAWING 0000 FOR NOTES.



- LEGEND:
- STAGE 1A BOUNDARY
 - STAGE 1B BOUNDARY
 - STAGE 2A BOUNDARY
 - STAGE 2B BOUNDARY
 - STAGE 2C BOUNDARY
 - STAGE 2D BOUNDARY
 - CATCHMENT BOUNDARIES
 - DIRTY WATER BUND
 - CLEAN WATER BUND
 - SUPER SILT FENCE
 - EXISTING CONTOUR
 - EXISTING STREAM
 - SEDIMENT RETENTION POND
 - STABILISED SITE ENTRANCE
 - EXISTING ACCESSWAY
 - 20m RIPARIAN MARGIN
 - COVENANT
 - WETLAND
 - NEW WETLAND

NOTES:
1. REFER TO DRAWING 0000 FOR NOTES.
2. REFER TO DRAWING 2300 FOR LEGEND.

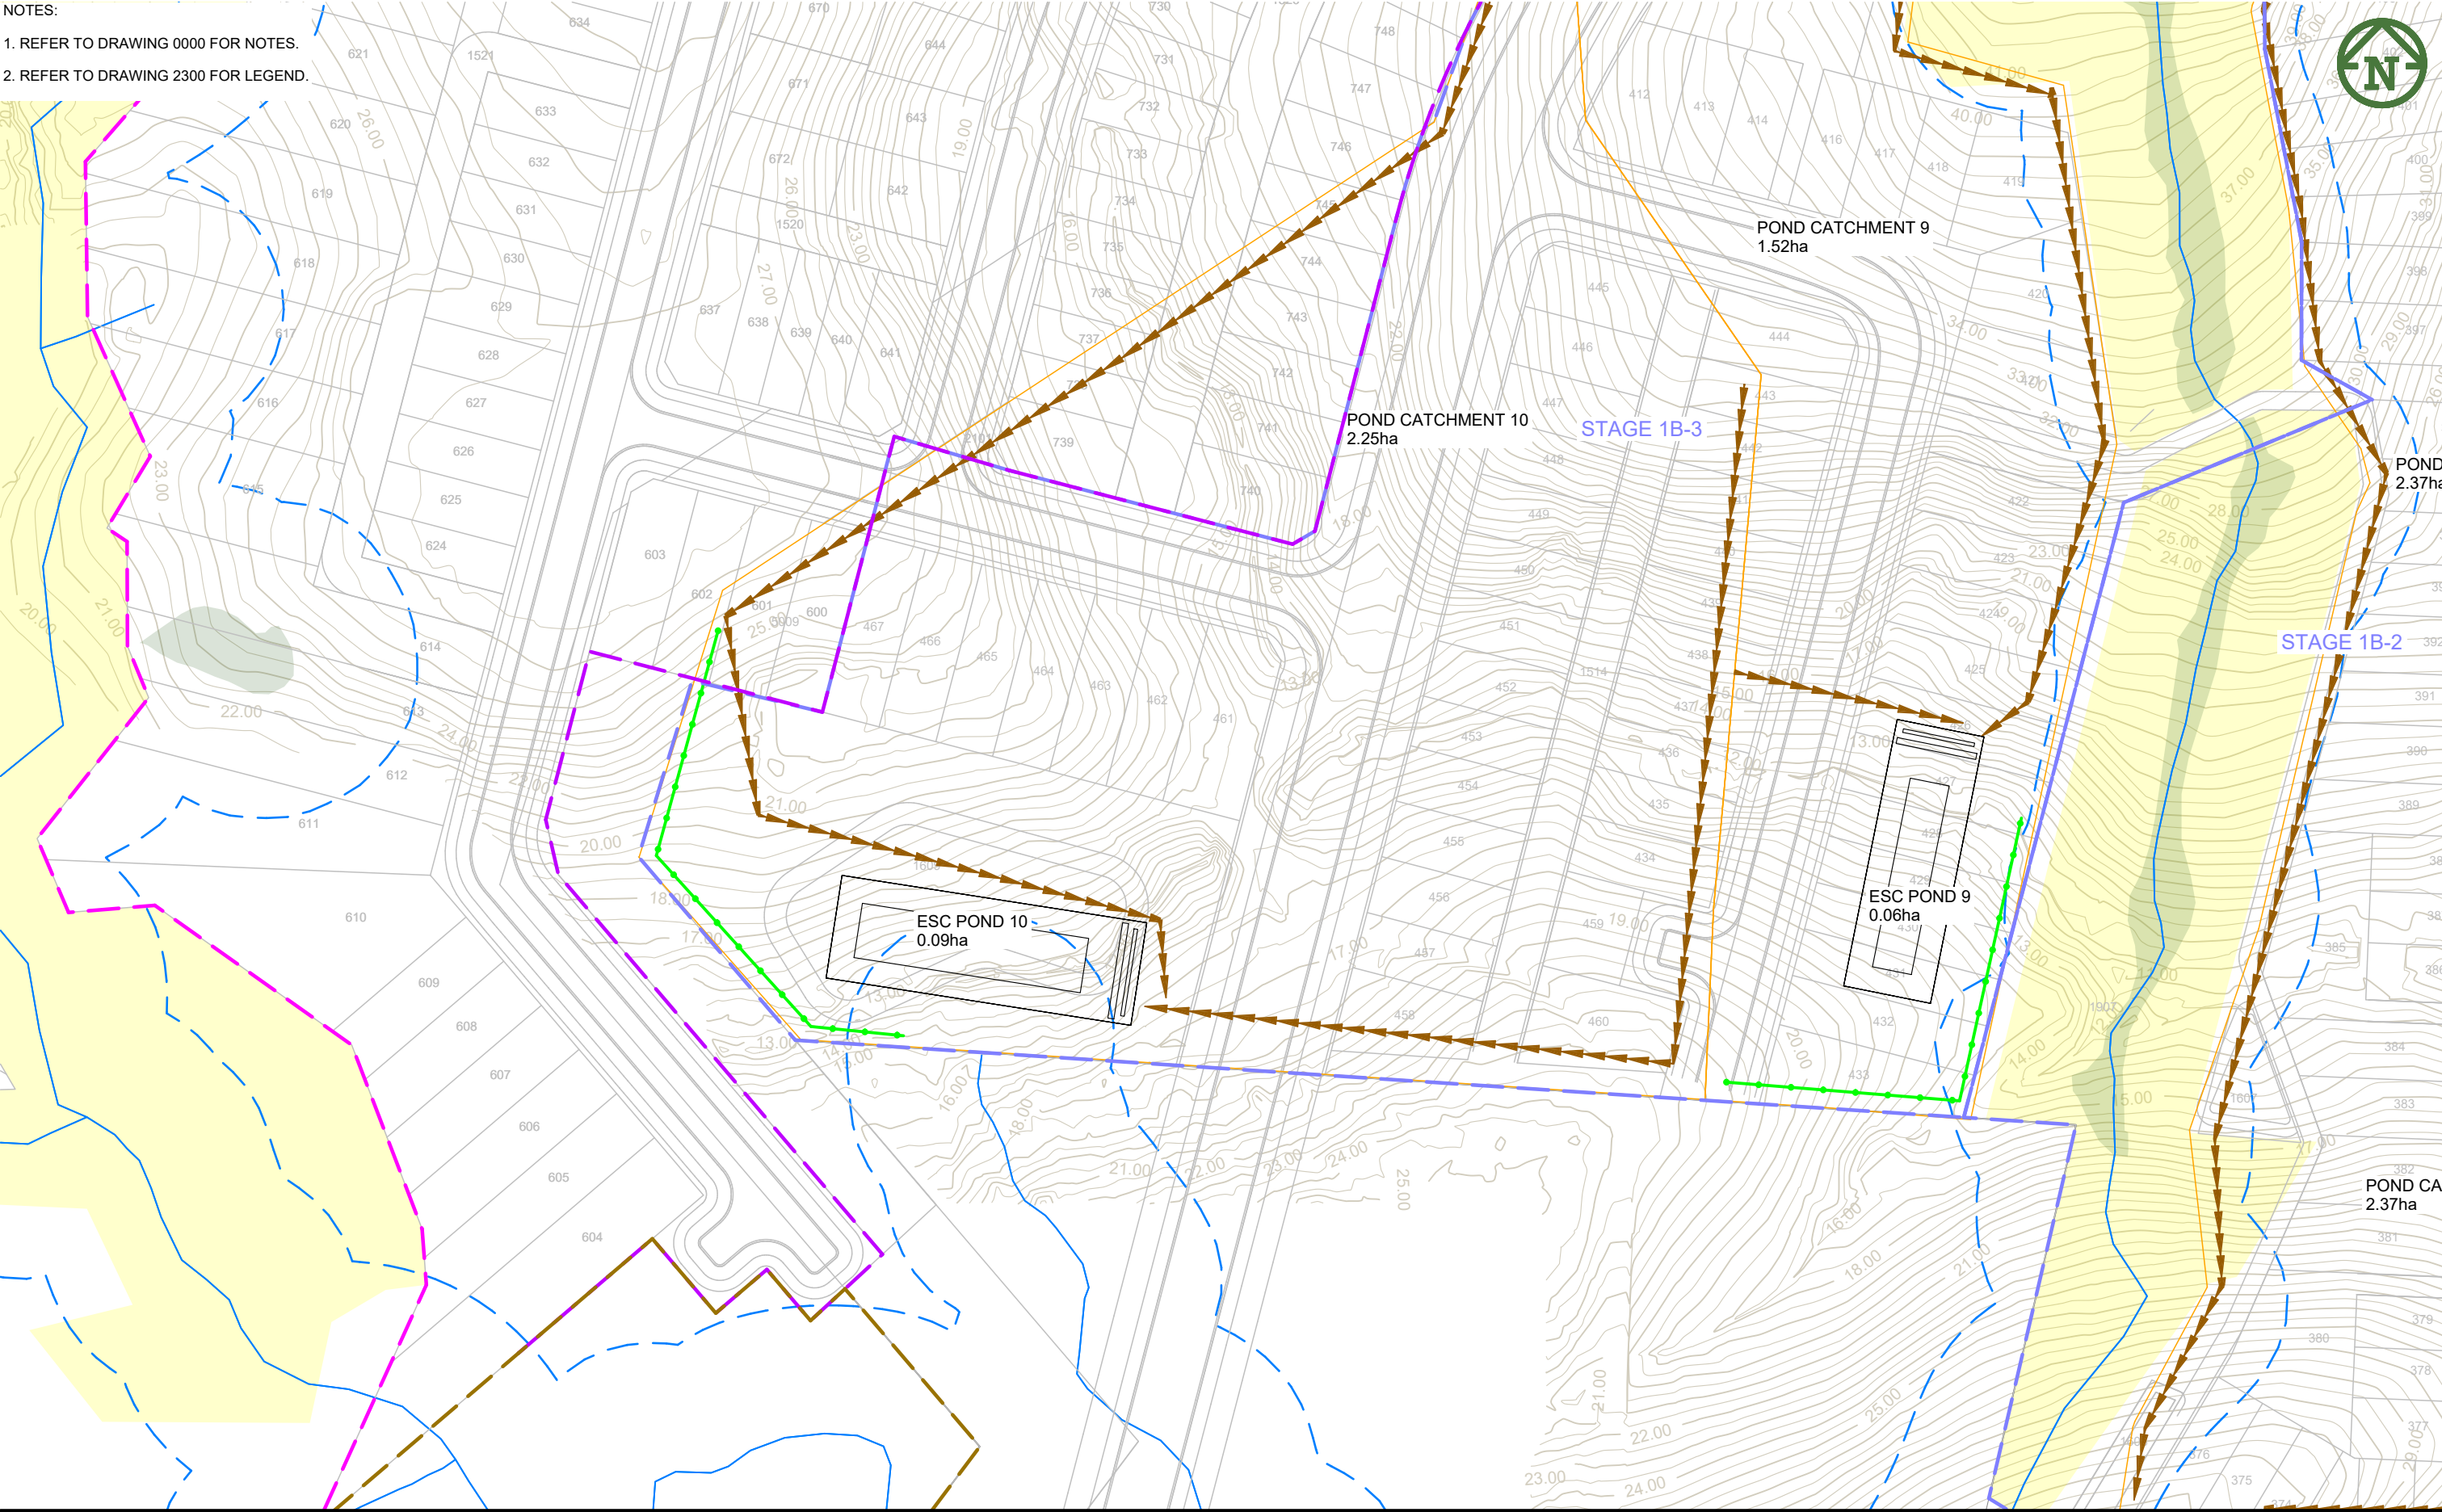


CLIENT:				PROJECT:				TITLE:				PURPOSE OF ISSUE:			
VINEWAY LIMITED				DELMORE STAGE 1 53A, 53B & 55 RUSSELL RD OREWA				EARTHWORKS EROSION & SEDIMENT CONTROL SHEET 1 OF 7				FOR TENDER			
E FOR TENDER				MO PO 15/05/2025				SCALE:				1:1000 @ A3			
D FOR RESOURCE CONSENT				NC PO JK 5/02/2025				DO NOT SCALE				DRAWING NO:			
C FOR RESOURCE CONSENT				NC PO JK 31/01/2025				REV:				3725-1-2301			
B UPDATED CONTOURS				NC JK 19/12/2024				E							
A FIRST ISSUE															
REV DESCRIPTION				DRN BY CHK BY APP BY DATE											
PLOT DATE Thu May 15 15:12:29 2025				WWW.MCKENZIEANDCO.CO.NZ				THIS DRAWING IS SOLELY FOR USE BY THE CLIENT ON THIS PROJECT ONLY. NO LIABILITY IS ACCEPTED IN ITS USE BY ANY OTHER ENTITY OR FOR ANY OTHER PURPOSE				c:\v2d5\data\1\MCKF501\3725 Delmore - 53A, 53B & 55 Russell Road, Orewa, Delmore_4684\06_Engineering Design\6.4.12d\Stage 1 Plotting Earthworks\12dmodel Stage 1 Plotting Earthworks			




NOTES:

1. REFER TO DRAWING 0000 FOR NOTES.

2. REFER TO DRAWING 2300 FOR LEGEND.

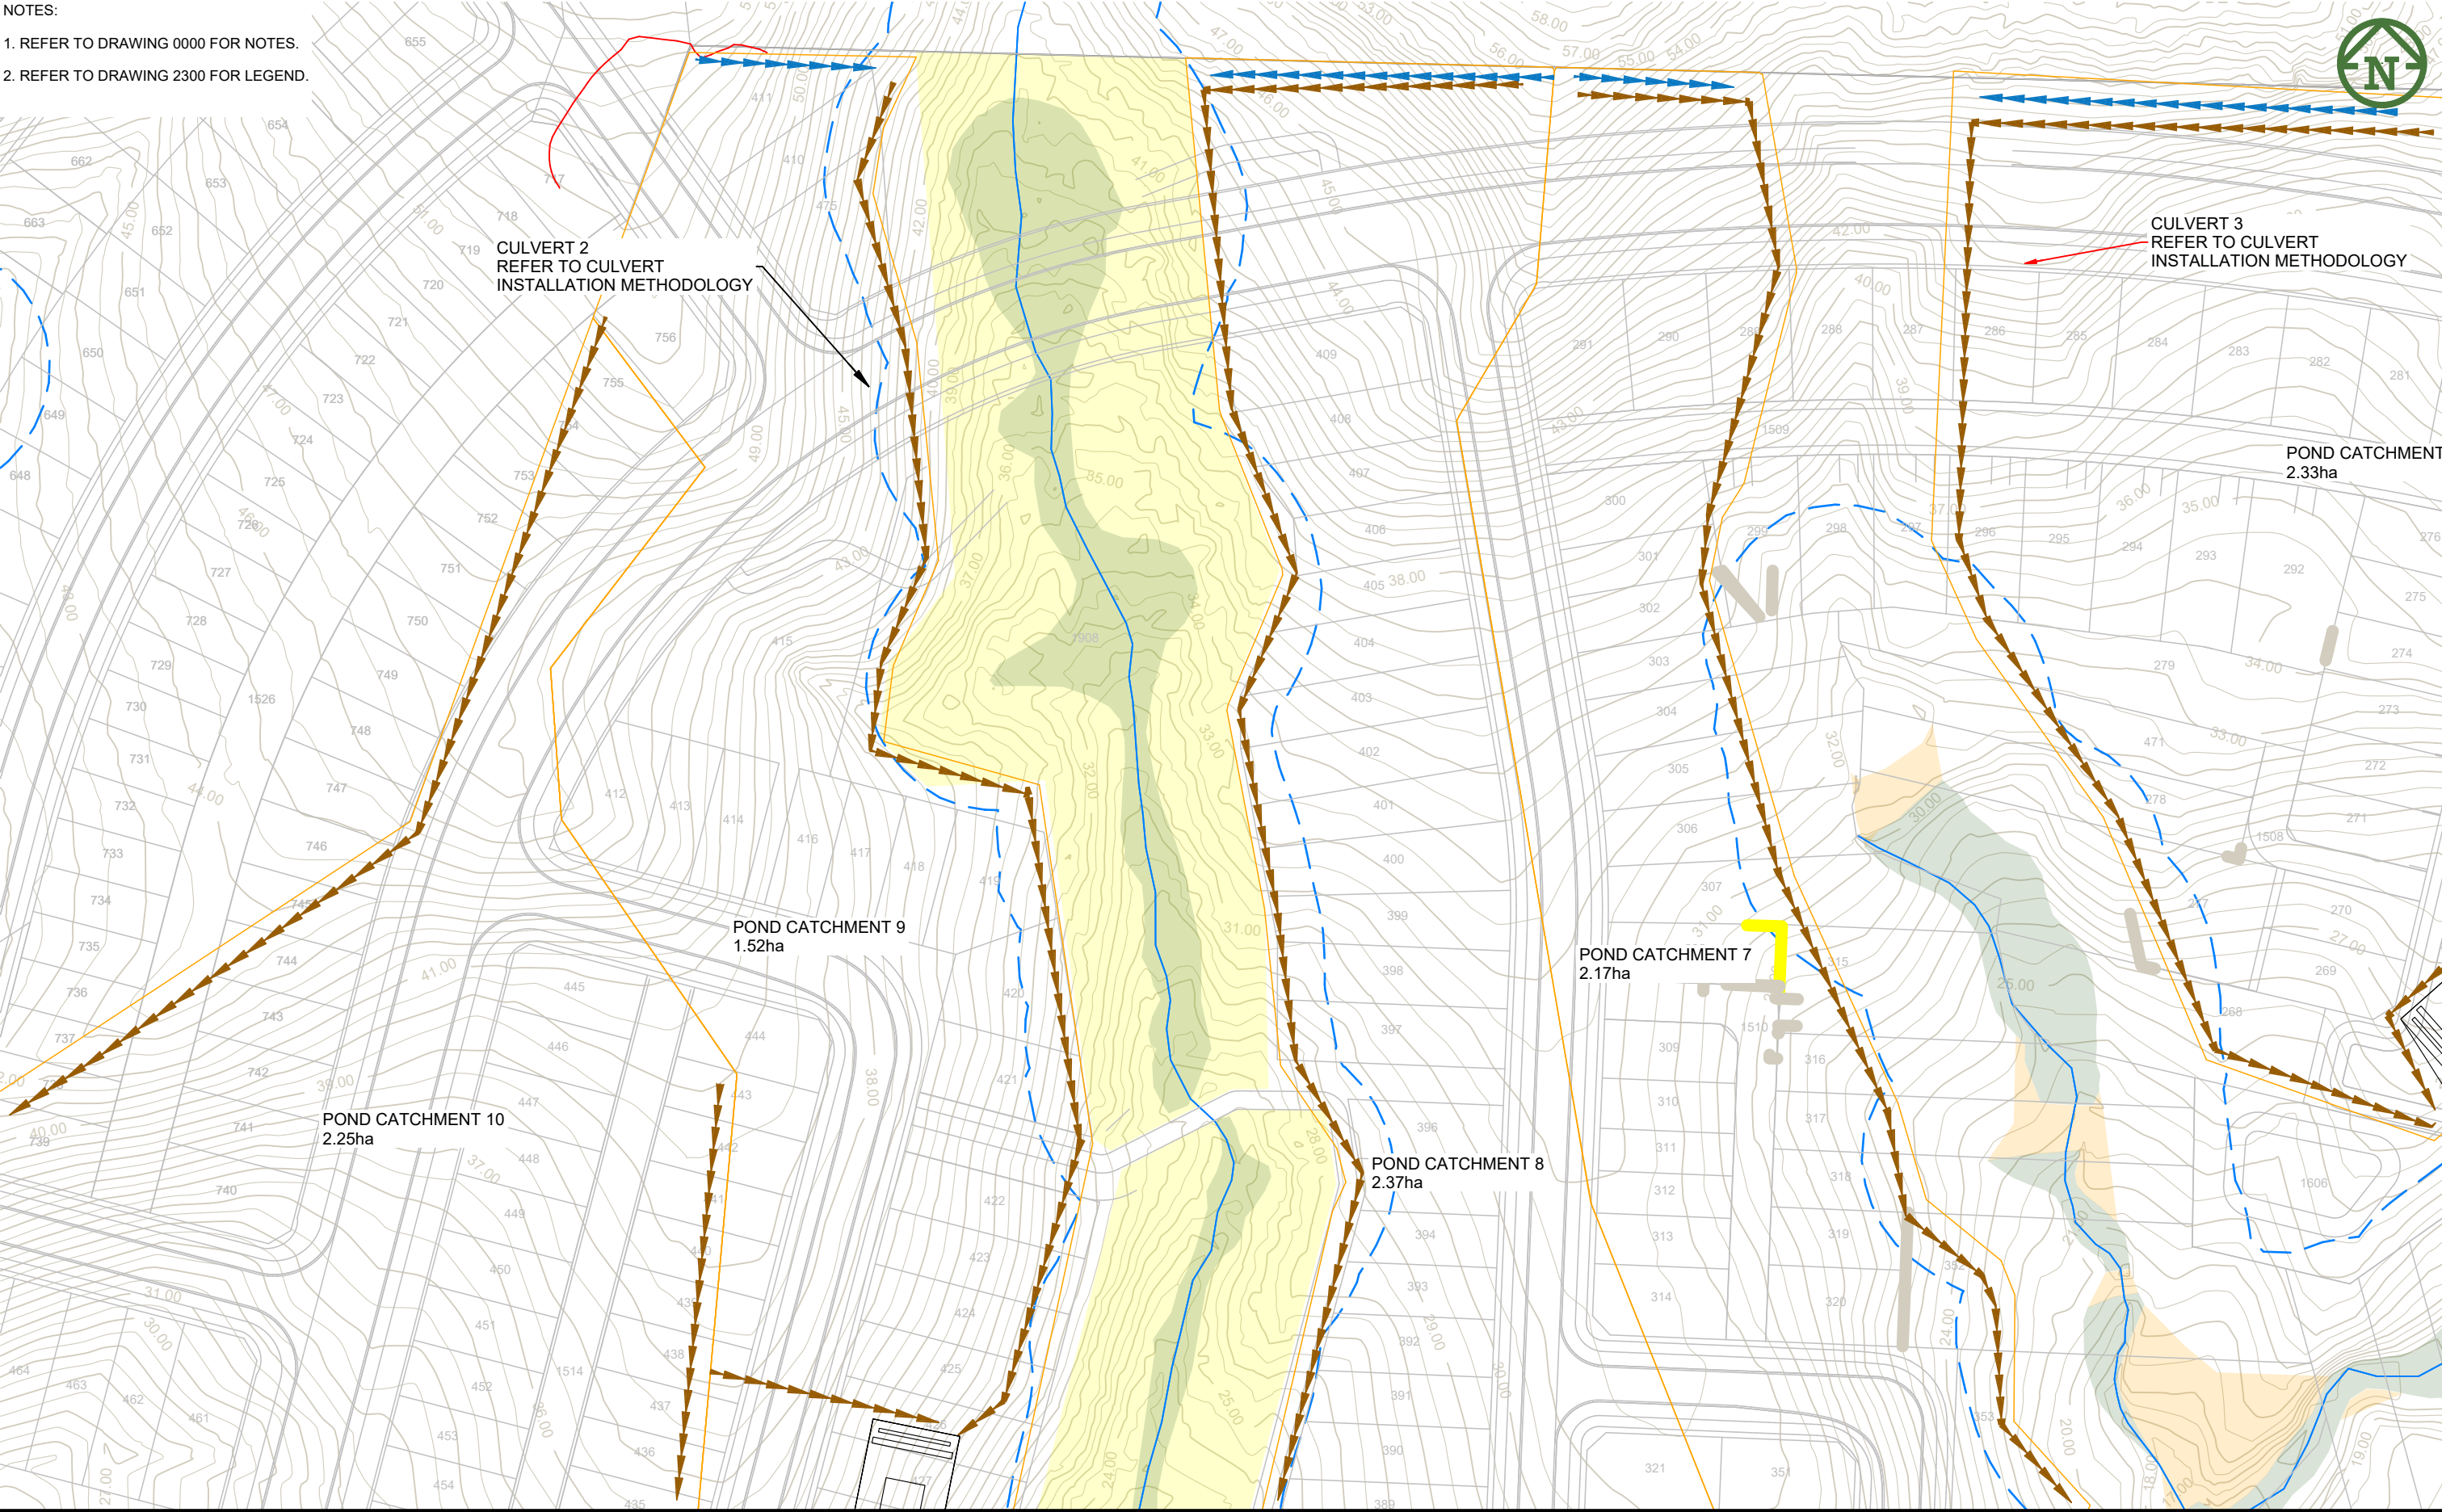


CLIENT:				PROJECT:				TITLE:				PURPOSE OF ISSUE:			
VINEWAY LIMITED				DELMORE STAGE 1 53A, 53B & 55 RUSSELL RD OREWA				EARTHWORKS EROSION & SEDIMENT CONTROL SHEET 2 OF 7				FOR TENDER			
E FOR TENDER				MO PO 15/05/2025				SCALE:				DO NOT SCALE			
D FOR RESOURCE CONSENT				NC PO JK 5/02/2025				DRAWING NO:				REV:			
C FOR RESOURCE CONSENT				NC PO JK 31/01/2025				3725-1-2302				E			
B UPDATED CONTOURS				NC JK 19/12/2024											
A FIRST ISSUE															
REV DESCRIPTION				DRN BY CHK BY APP BY DATE											
PLOT DATE Thu May 15 15:12:38 2025				WWW.MCKENZIEANDCO.CO.NZ				THIS DRAWING IS SOLELY FOR USE BY THE CLIENT ON THIS PROJECT ONLY. NO LIABILITY IS ACCEPTED IN ITS USE BY ANY OTHER ENTITY OR FOR ANY OTHER PURPOSE				c:\v2d5\data\mckf501\3725 Delmore - 53A, 53B & 55 Russell Road, Orewa, Delmore_4684\06. Engineering Design\6.4.12d\Stage 1 Plotting Earthworks\12dmodel Stage 1 Plotting Earthworks			

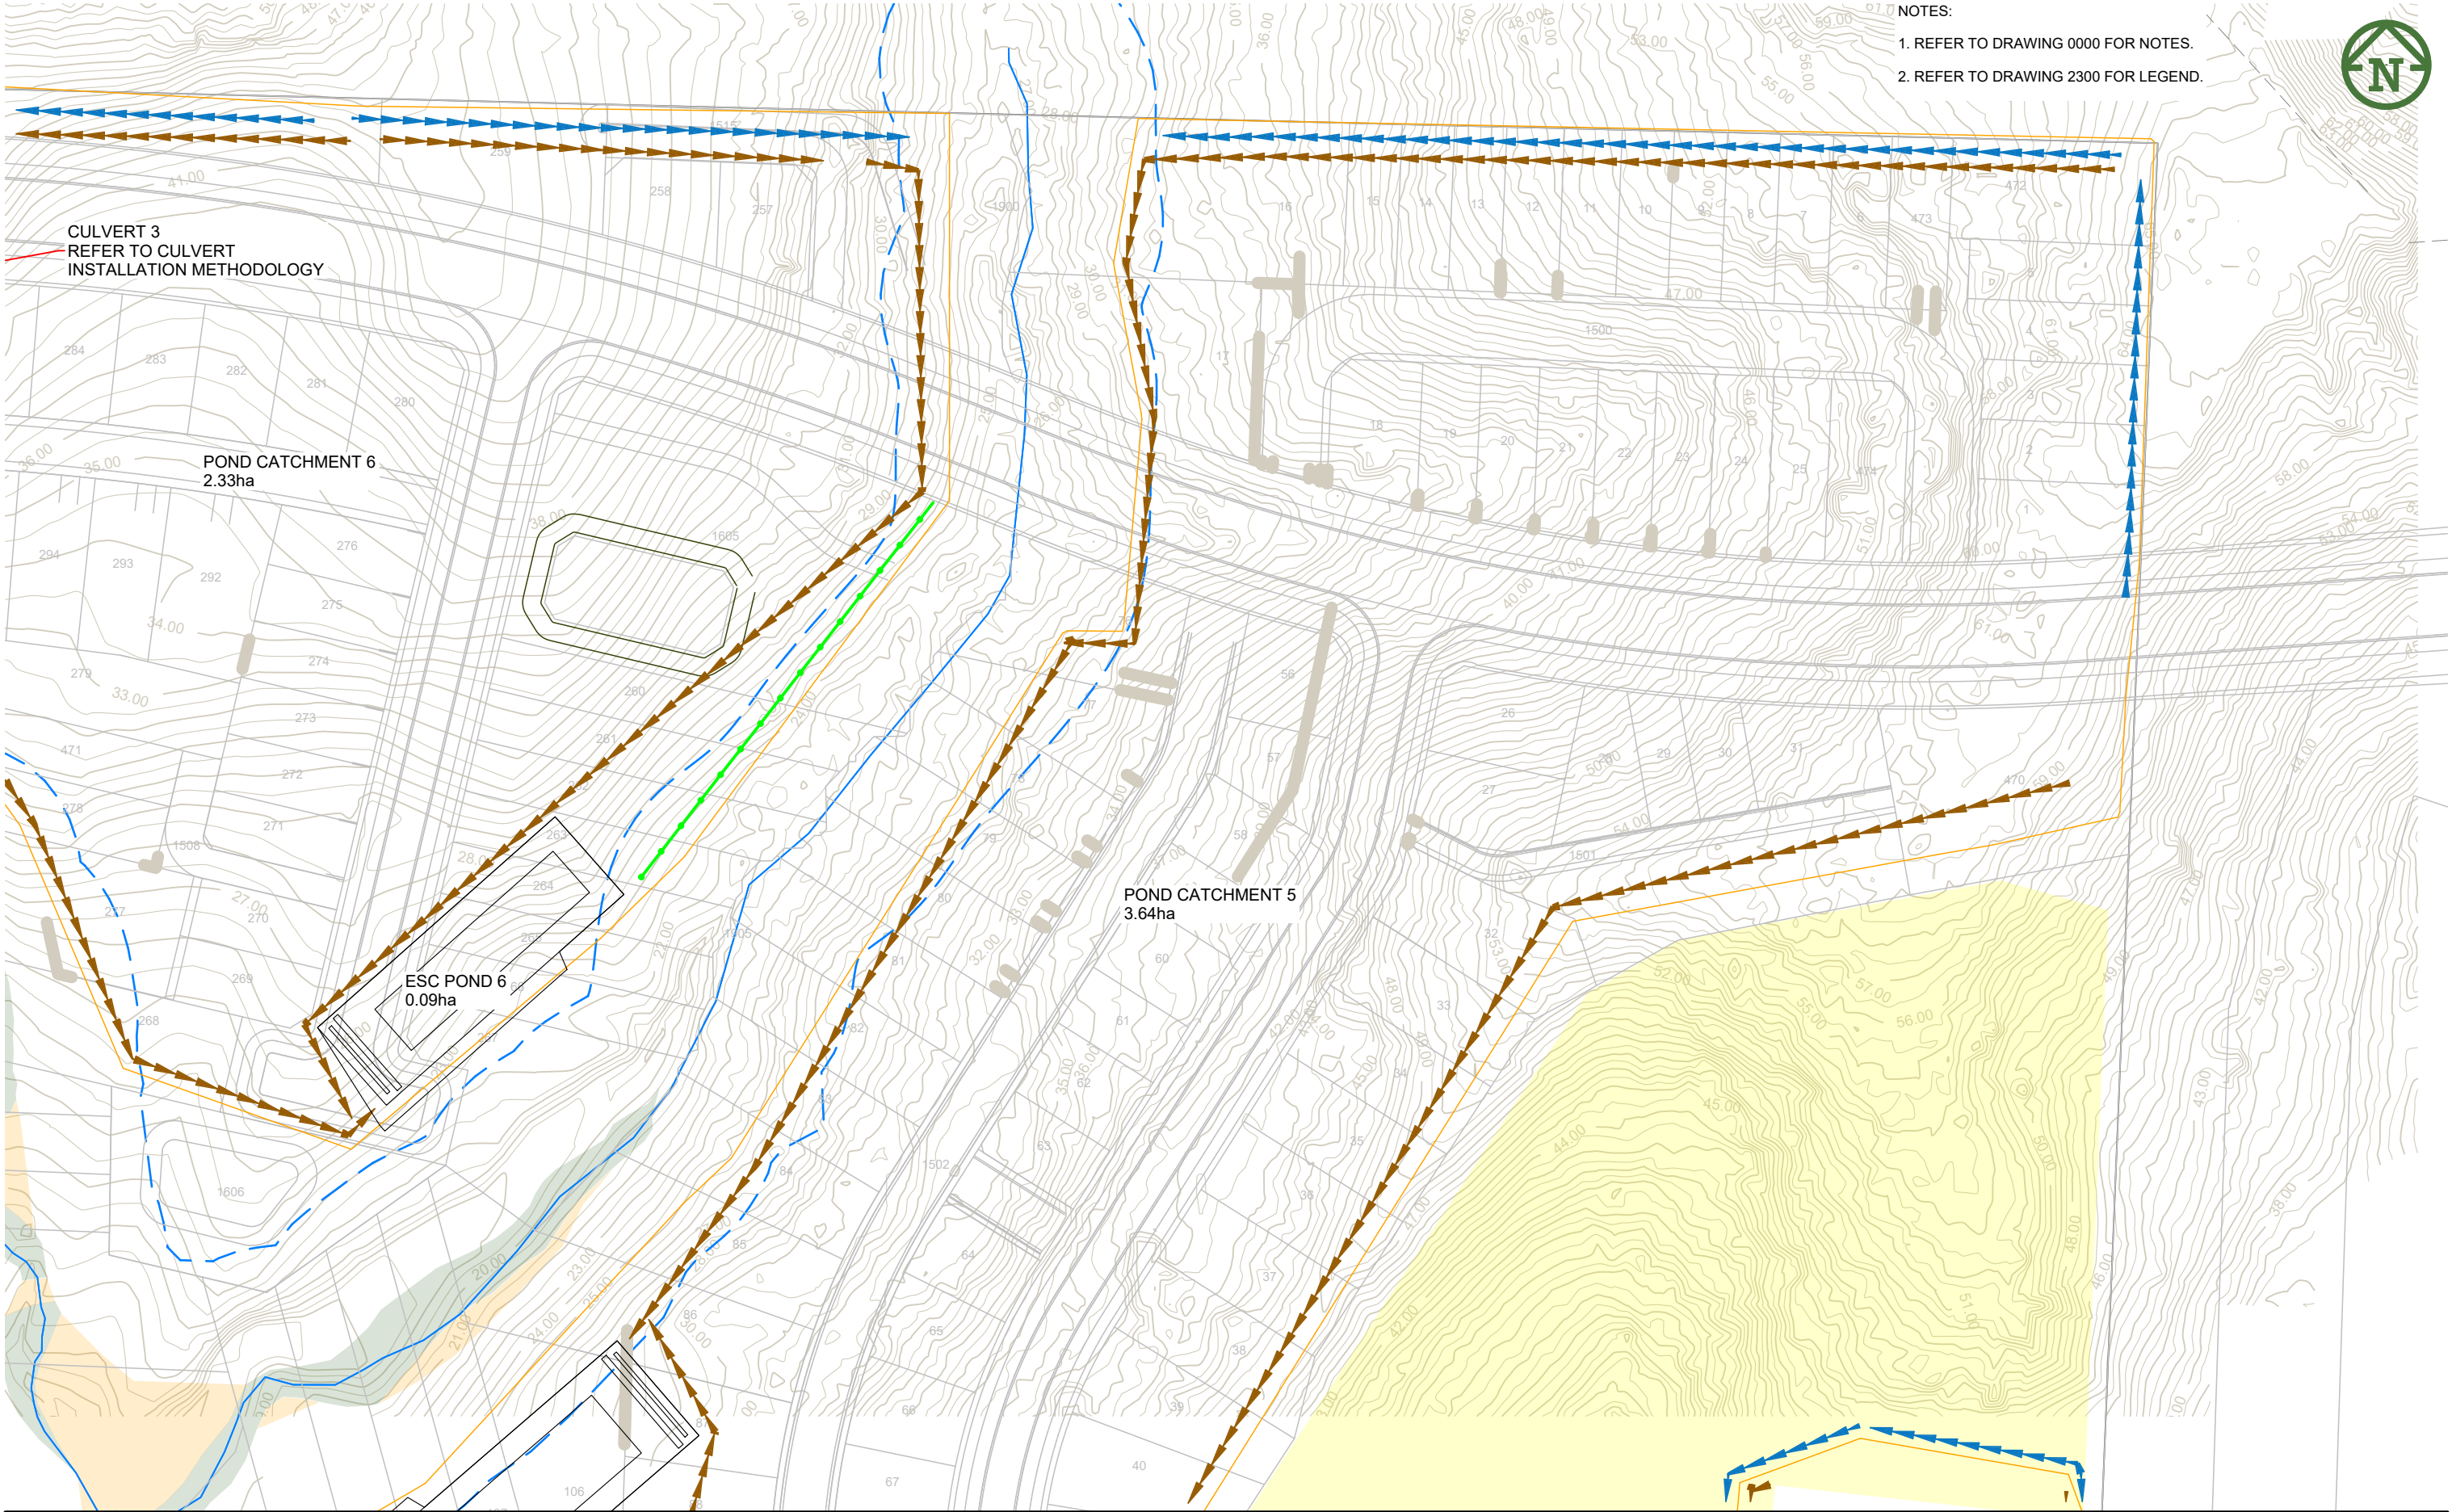

NOTES:
1. REFER TO DRAWING 0000 FOR NOTES.
2. REFER TO DRAWING 2300 FOR LEGEND.



E FOR TENDER				MO PO 15/05/2025				VINEWAY LIMITED				DELMORE				EARTHWORKS				PURPOSE OF ISSUE:			
D FOR RESOURCE CONSENT				NC PO JK 5/02/2025								STAGE 1				EROSION & SEDIMENT CONTROL				FOR TENDER			
C FOR RESOURCE CONSENT				NC PO JK 31/01/2025								53A, 53B & 55 RUSSELL RD				SHEET 3 OF 7				SCALE:			
B UPDATED CONTOURS				NC JK 19/12/2024																DO NOT SCALE			
A FIRST ISSUE																				DRAWING NO:			
REV DESCRIPTION				DRN BY CHK BY APP BY DATE																3725-1-2303			
PLOT DATE Thu May 15 15:12:47 2025				WWW.MCKENZIEANDCO.CO.NZ				THIS DRAWING IS SOLELY FOR USE BY THE CLIENT ON THIS PROJECT ONLY. NO LIABILITY IS ACCEPTED IN ITS USE BY ANY OTHER ENTITY OR FOR ANY OTHER PURPOSE												REV:			
																				E			

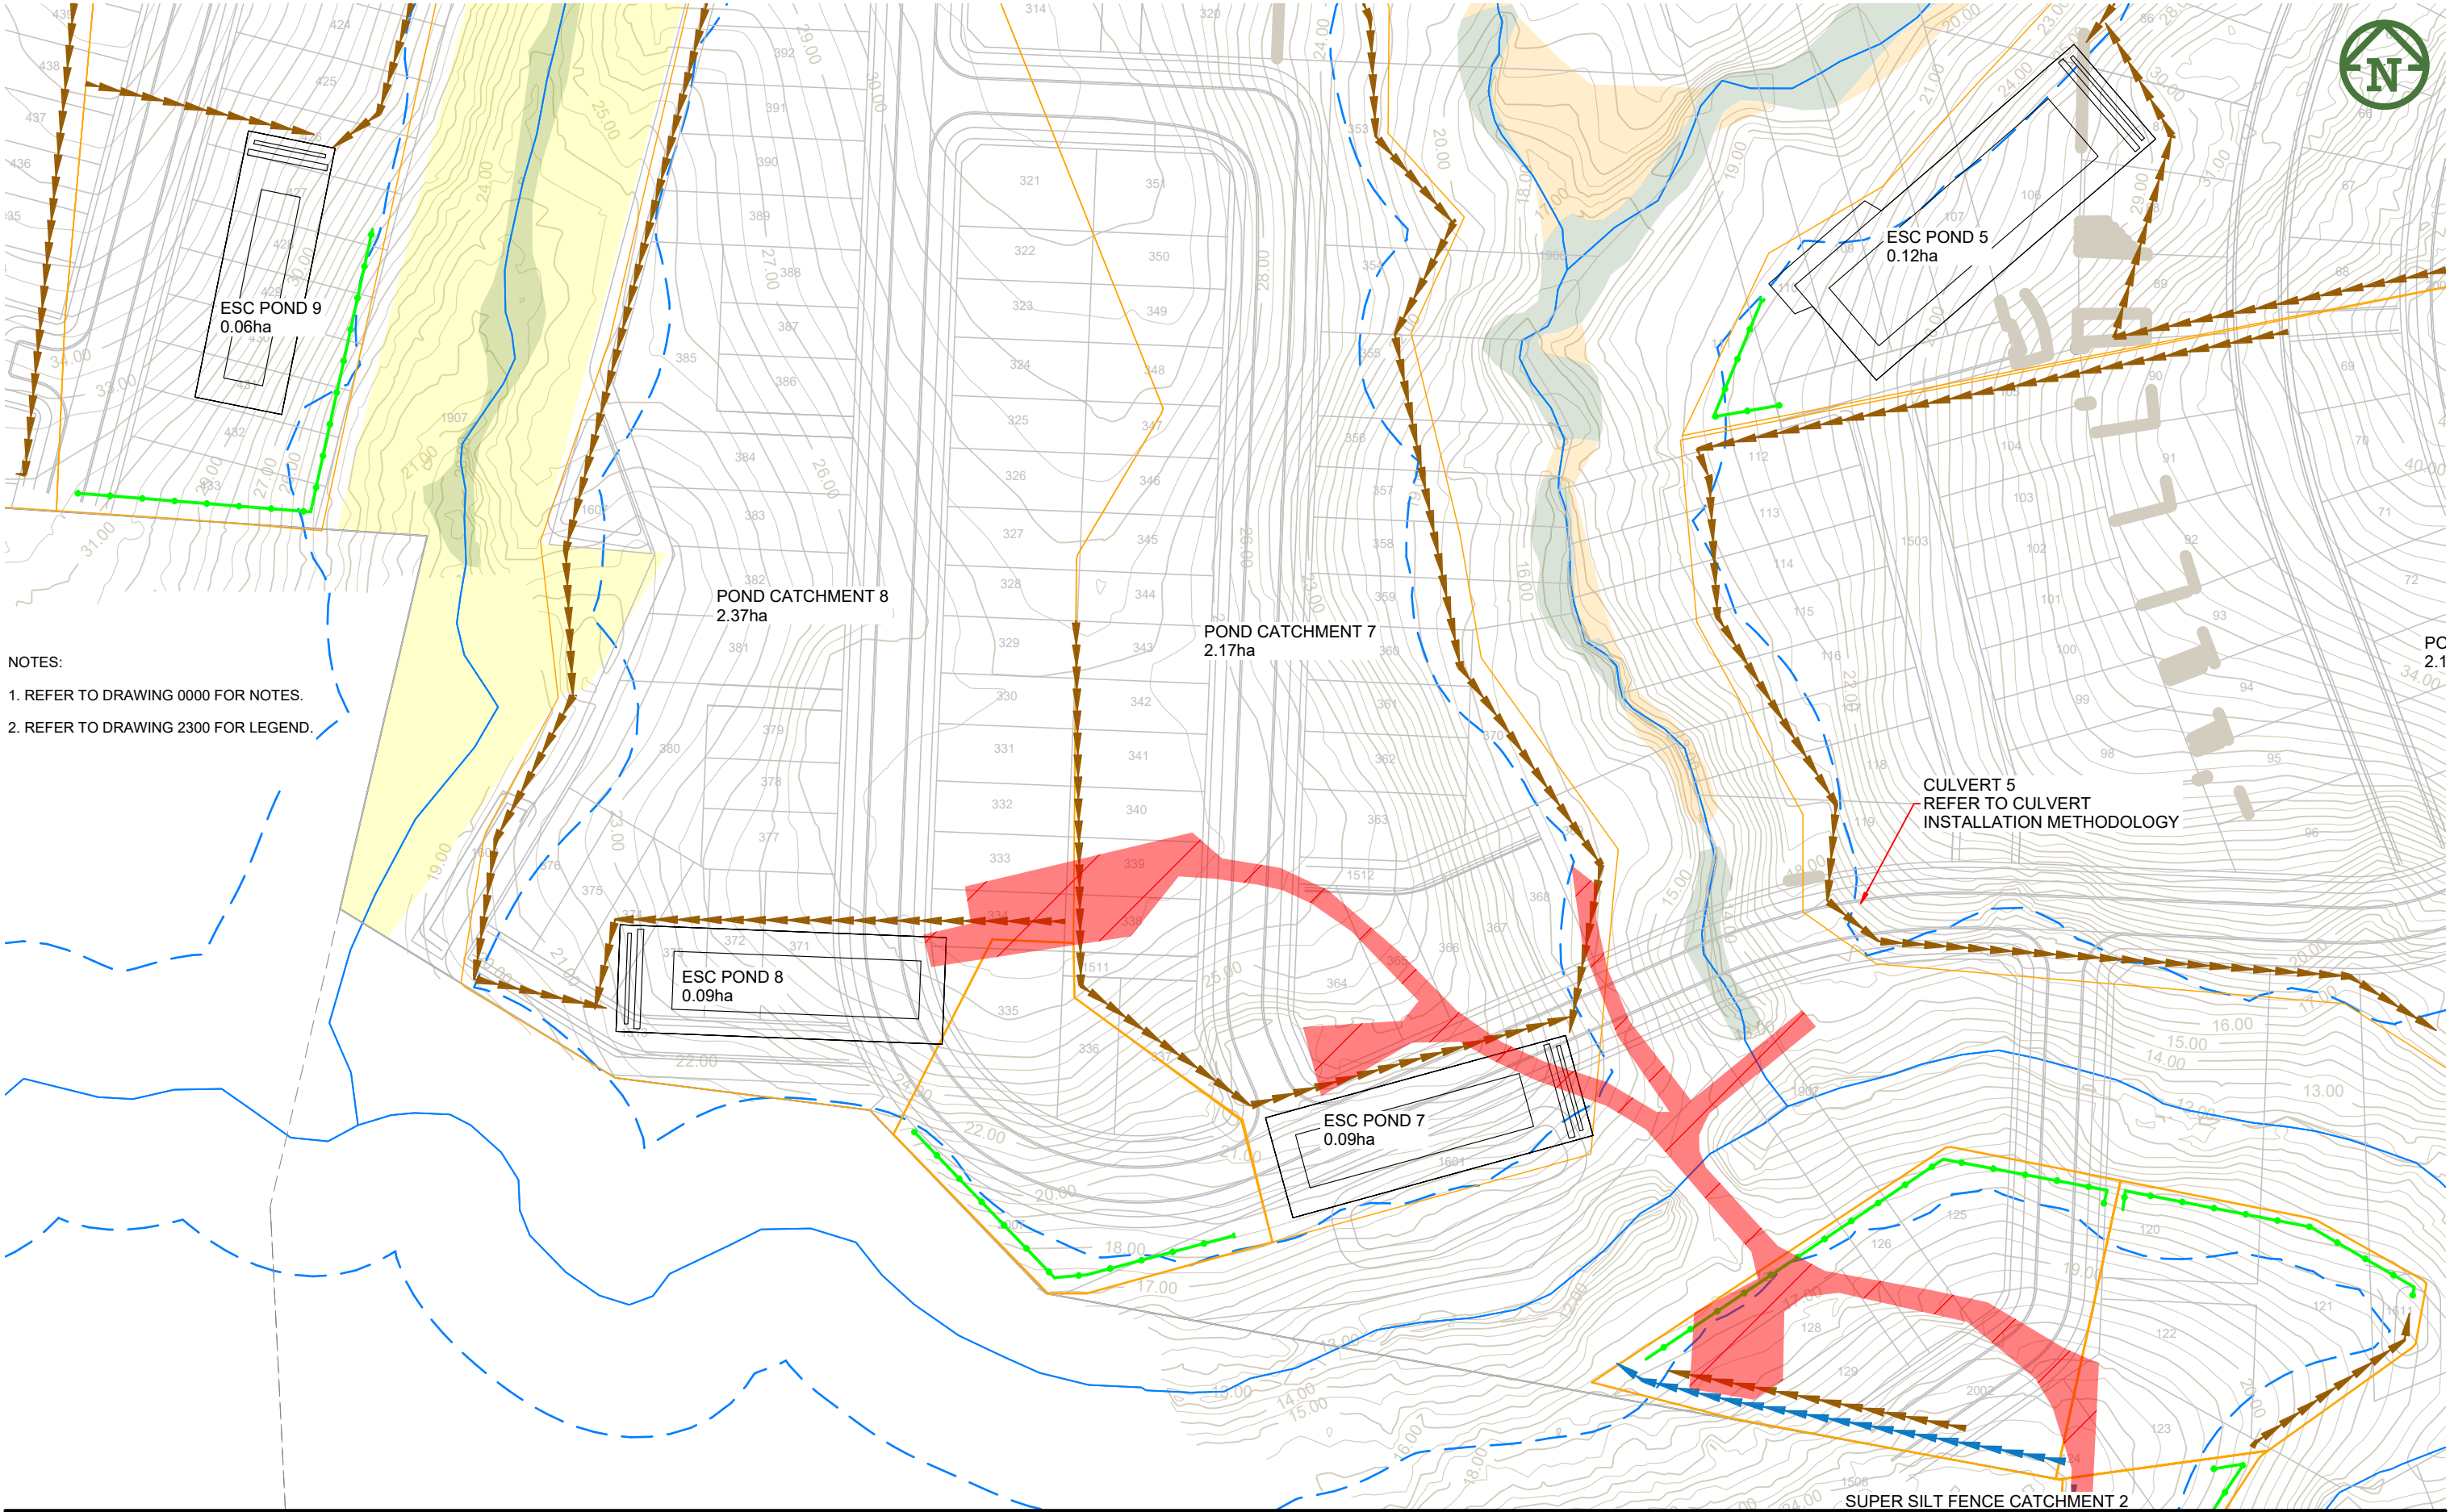

NOTES:

1. REFER TO DRAWING 0000 FOR NOTES.
2. REFER TO DRAWING 2300 FOR LEGEND.

E	FOR TENDER	MO	PO	15/05/2025
D	FOR RESOURCE CONSENT	NC	PO	JK 5/02/2025
C	FOR RESOURCE CONSENT	NC	PO	JK 31/01/2025
B	UPDATED CONTOURS	NC	JK	19/12/2024
A	FIRST ISSUE			



VINEWAY LIMITED


DELMORE
STAGE 1
53A, 53B & 55 RUSSELL RD
OREWA

EARTHWORKS
EROSION & SEDIMENT CONTROL
SHEET 4 OF 7


FOR TENDER

SCALE:
1:1000 @ A3
DO NOT SCALE
DRAWING NO:
3725-1-2304

REV:
E

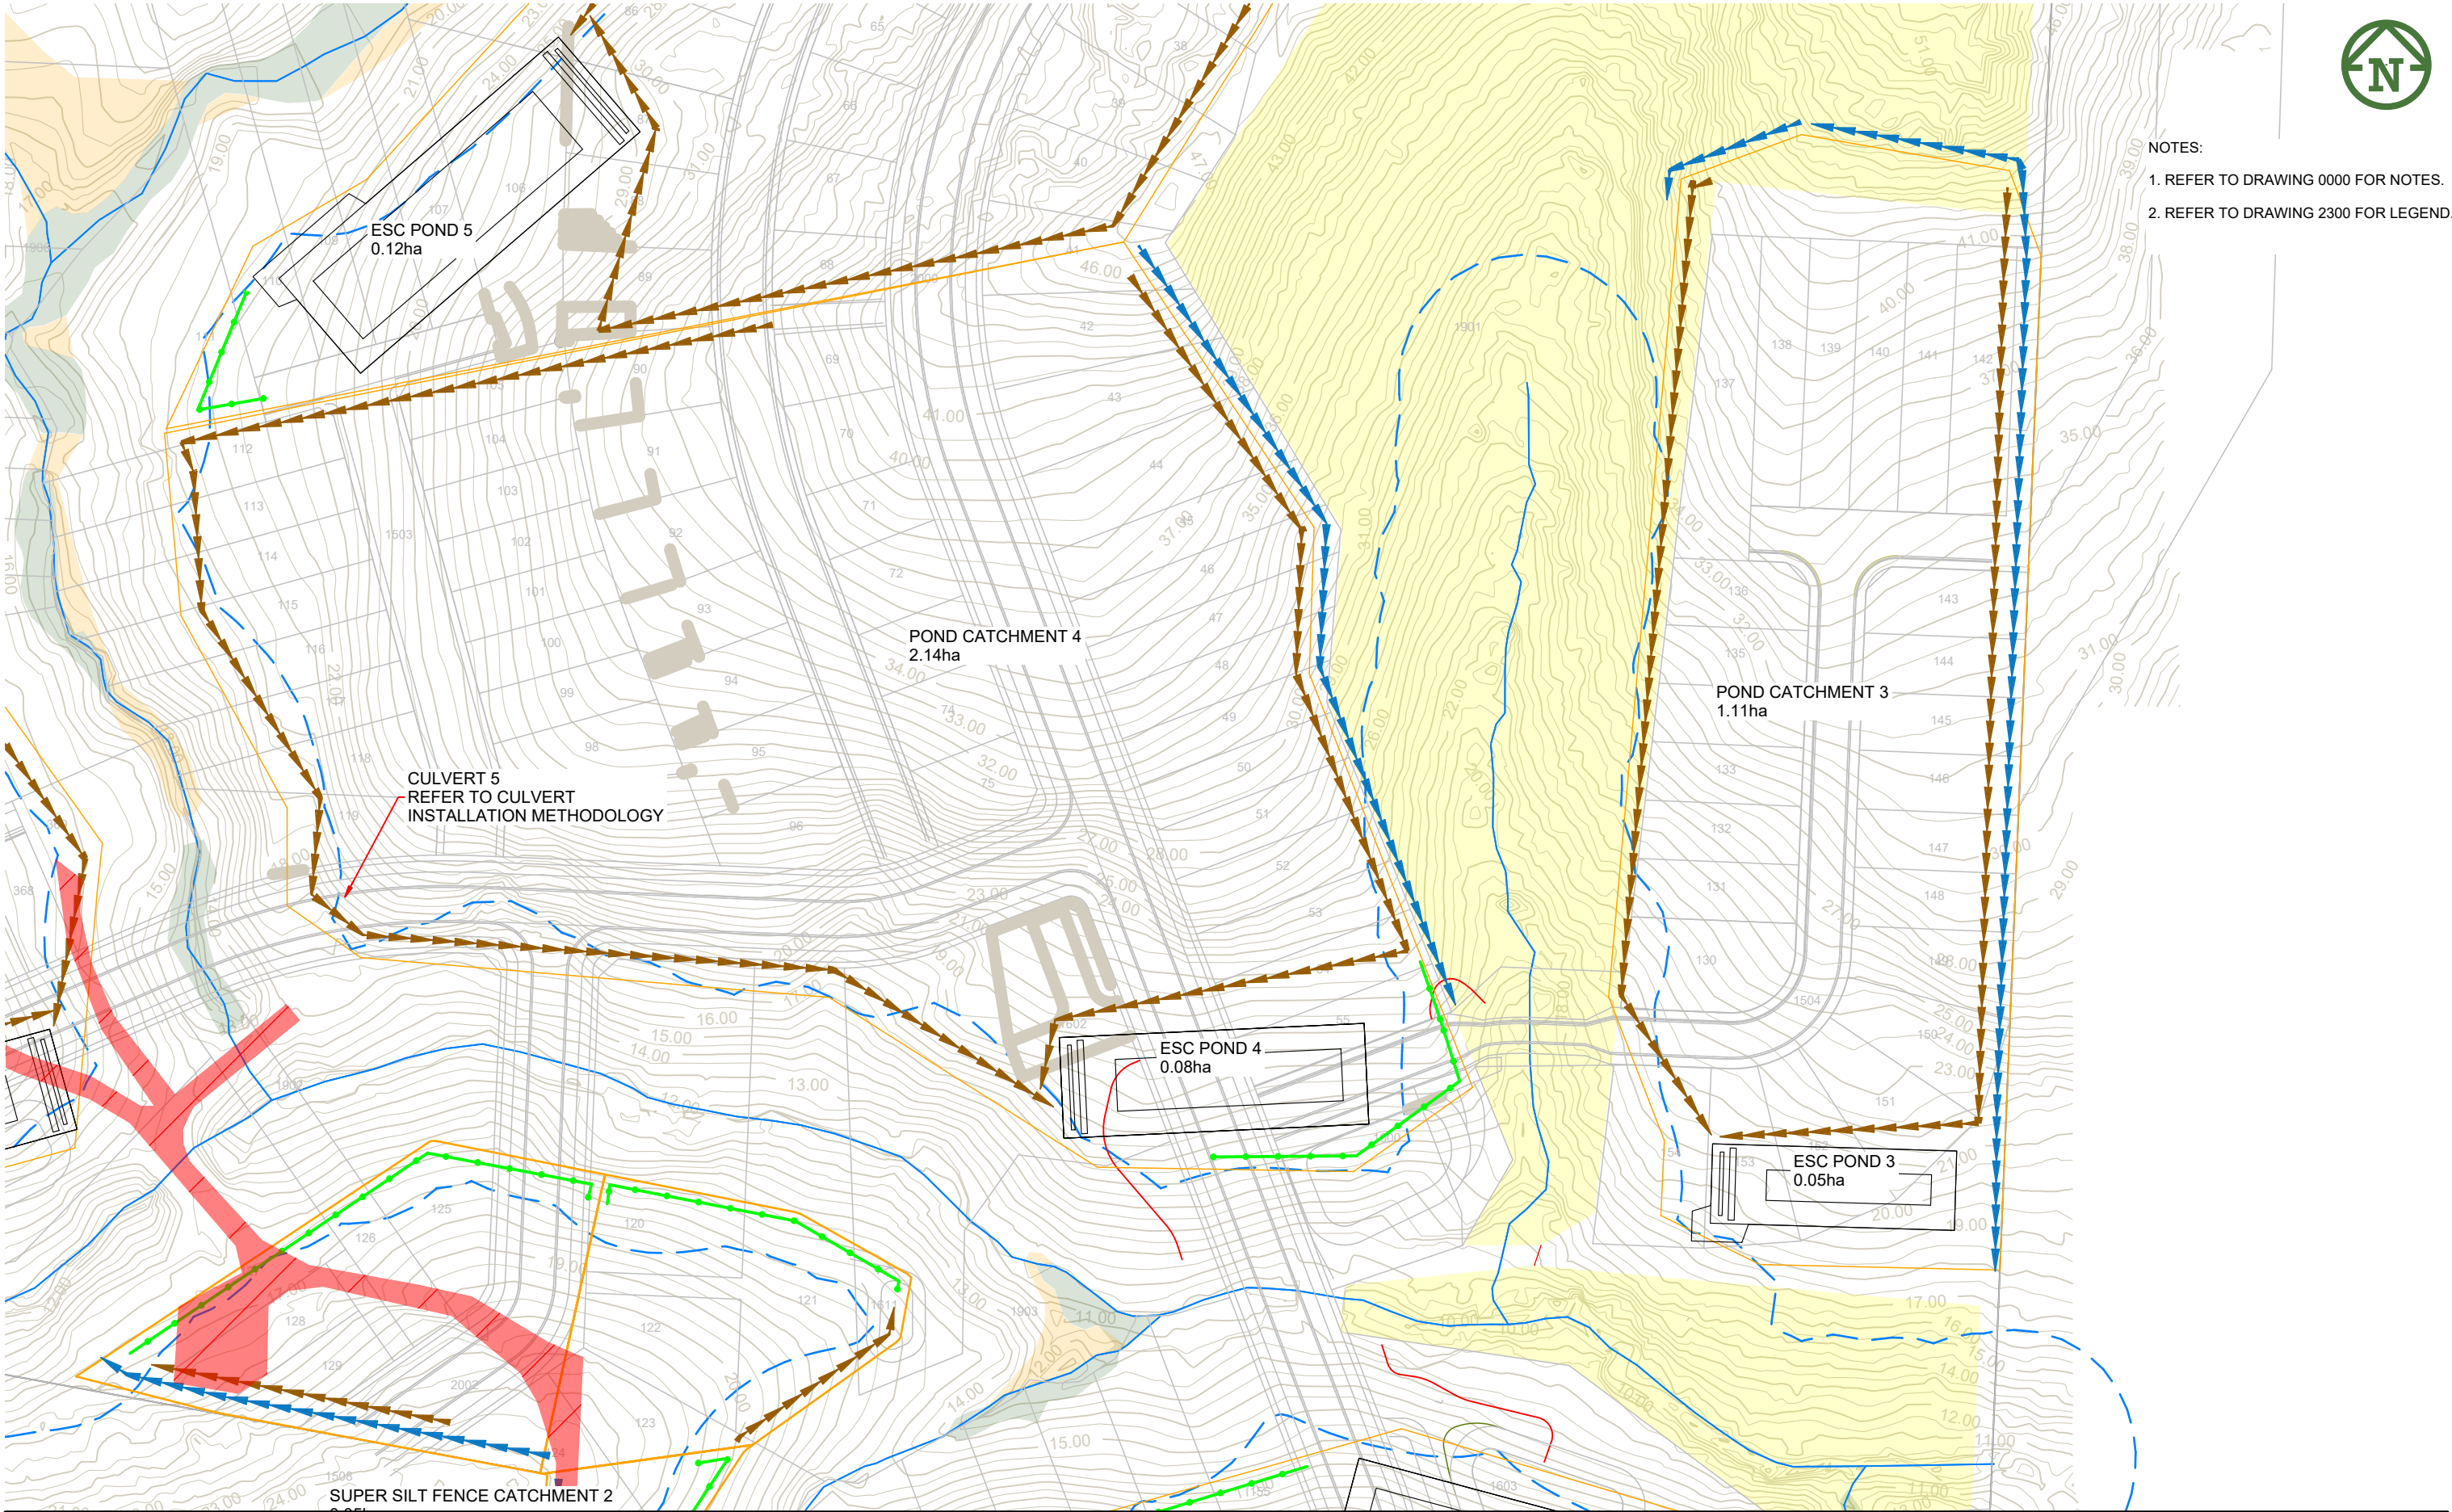

CLIENT: VINEWAY LIMITED				PROJECT: DELMORE STAGE 1				TITLE: EARTHWORKS				PURPOSE OF ISSUE: FOR TENDER			
53A, 53B & 55 RUSSELL RD				OREWA				EROSION & SEDIMENT CONTROL				SCALE:			
SHEET 5 OF 7				DO NOT SCALE				DRAWING NO:				REV:			
3725-1-2305				E											
E FOR TENDER				MO PO 15/05/2025											
D FOR RESOURCE CONSENT				NC PO JK 5/02/2025											
C FOR RESOURCE CONSENT				NC PO JK 31/01/2025											
B UPDATED CONTOURS				NC JK 19/12/2024											
A FIRST ISSUE															
REV DESCRIPTION				DRN BY CHK BY APP BY DATE											
PLOT DATE Thu May 15 15:12:58 2025				WWW.MCKENZIEANDCO.CO.NZ				THIS DRAWING IS SOLELY FOR USE BY THE CLIENT ON THIS PROJECT ONLY. NO LIABILITY IS ACCEPTED IN ITS USE BY ANY OTHER ENTITY OR FOR ANY OTHER PURPOSE				c:\12d\5\data\MCKF501\3725 Delmore - 53A, 53B & 55 Russell Road, Orewa, Delmore_4684\06. Engineering Design\6.4.12d\Stage 1 Plotting Earthworks\12dmodel Stage 1 Plotting Earthworks			

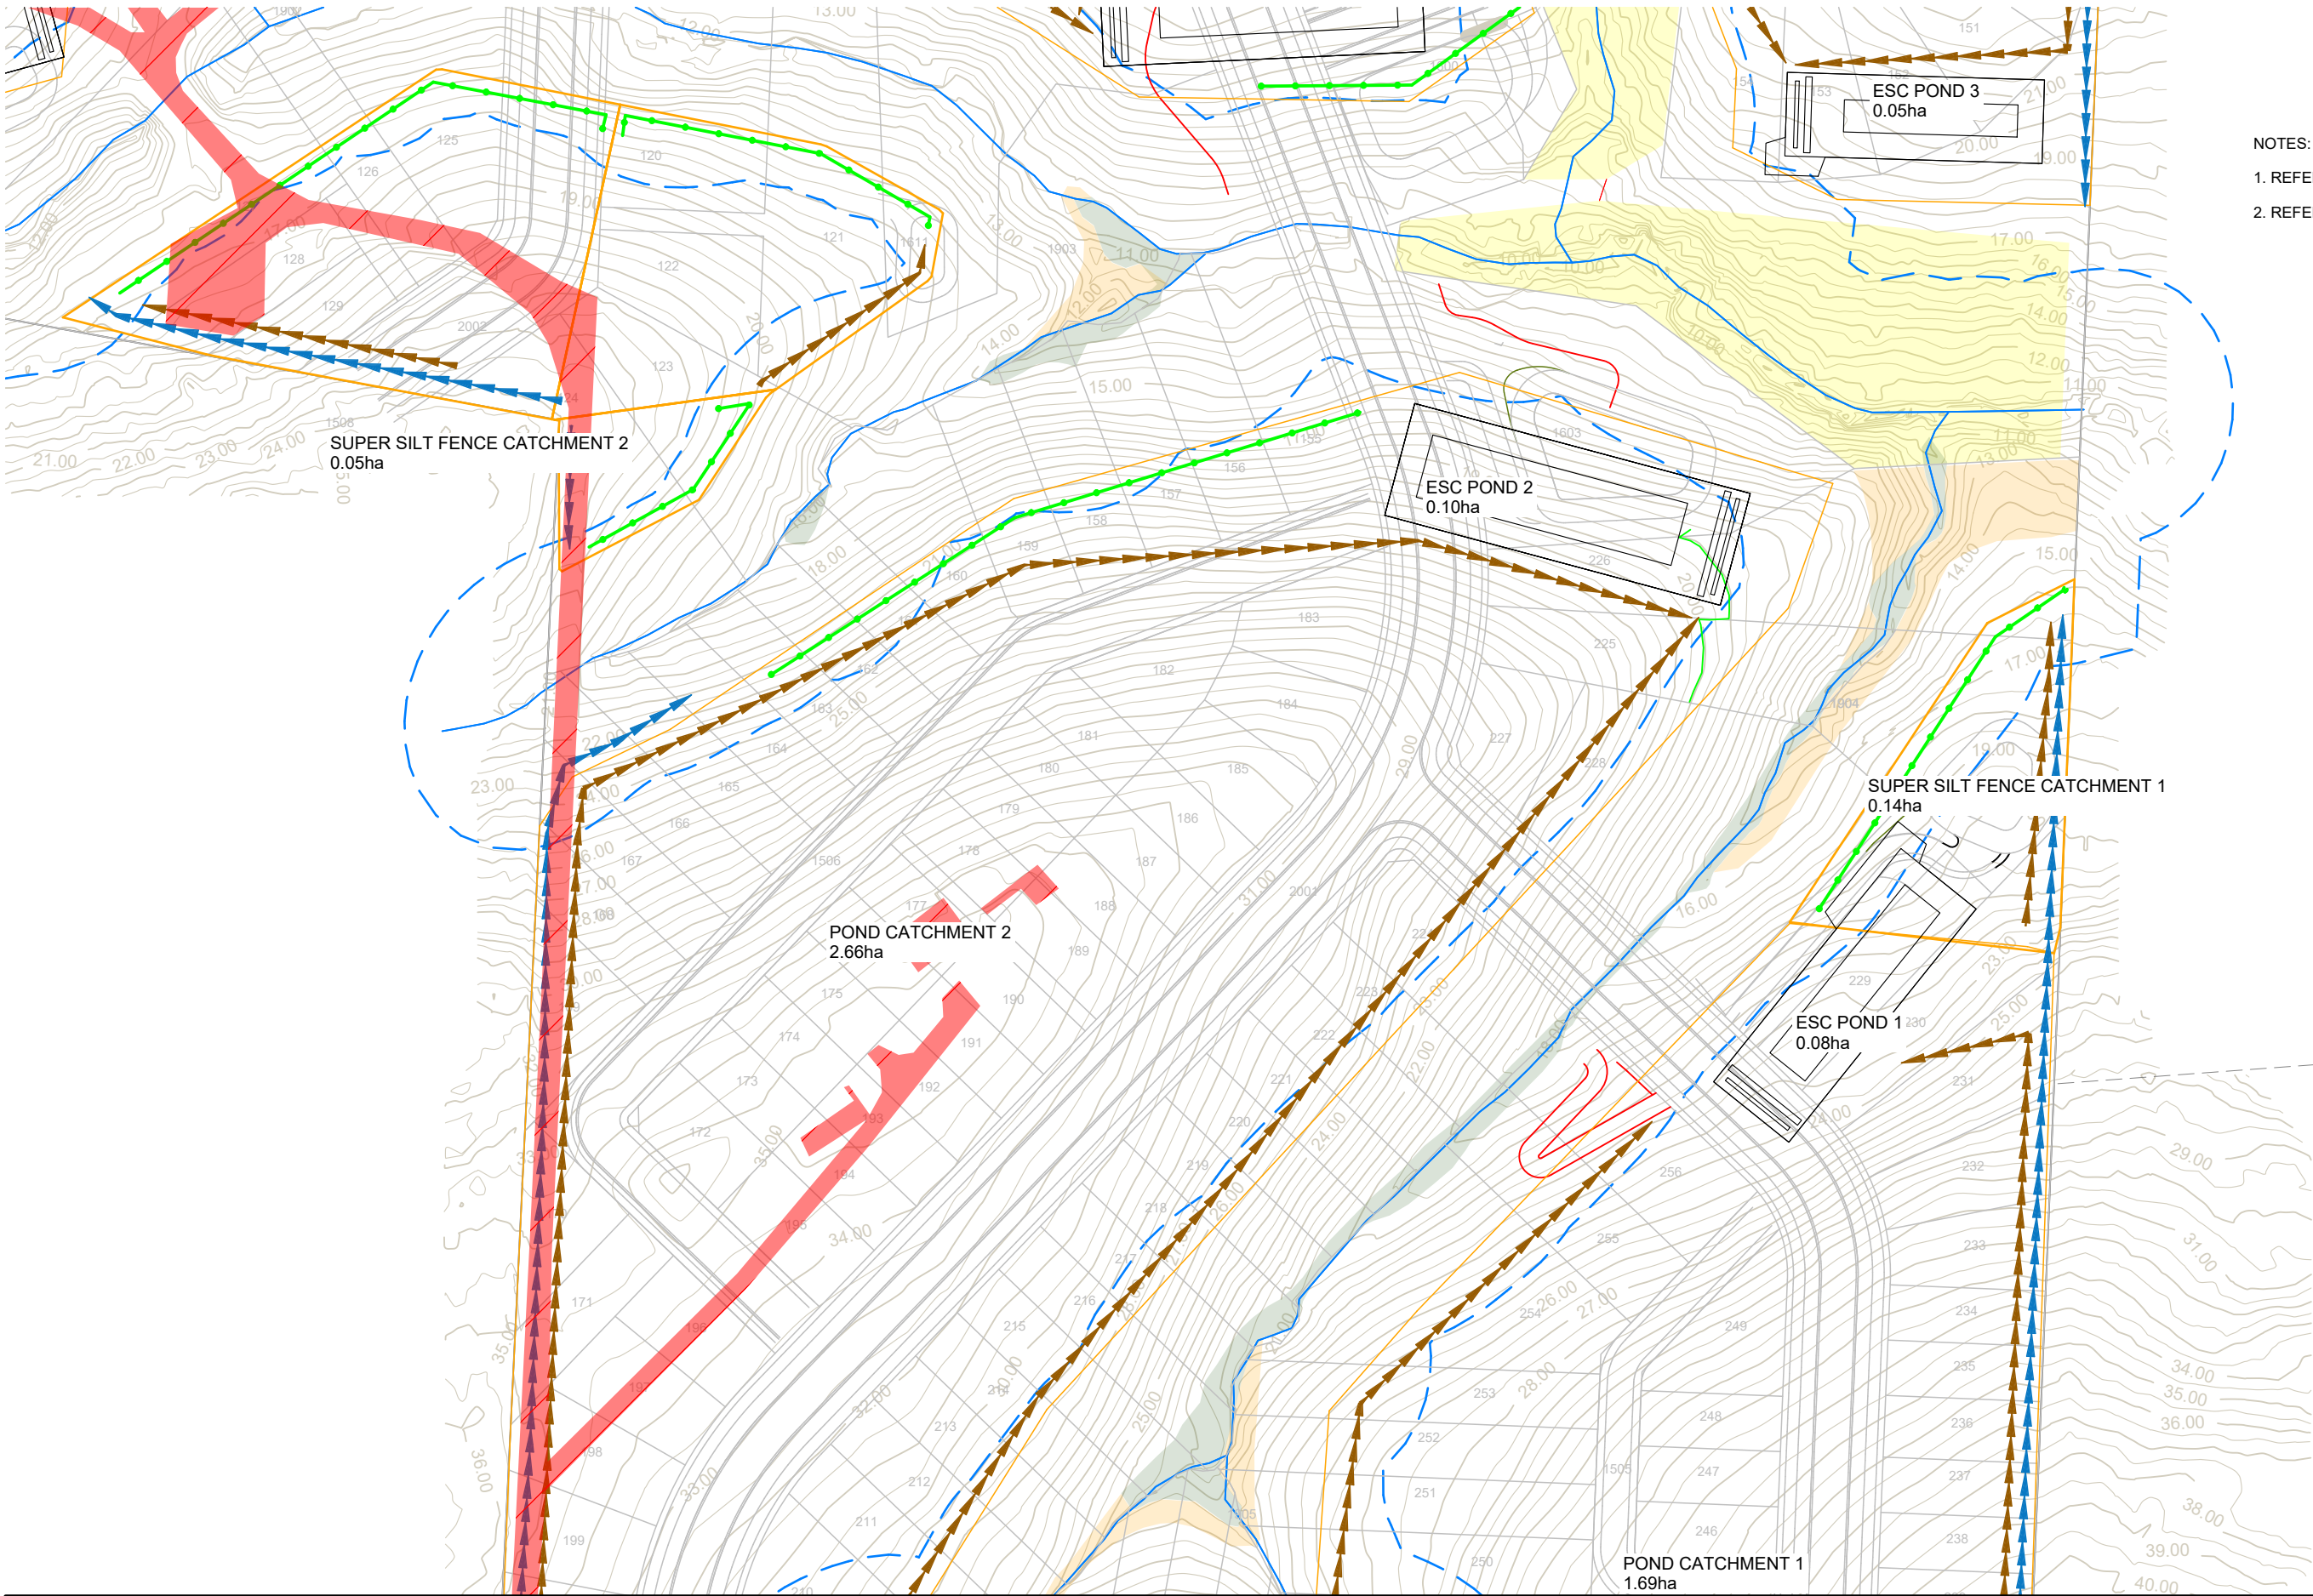

- NOTES:
1. REFER TO DRAWING 0000 FOR NOTES.
 2. REFER TO DRAWING 2300 FOR LEGEND.

E	FOR TENDER	MO	PO	15/05/2025
D	FOR RESOURCE CONSENT	NC	PO	JK 5/02/2025
C	FOR RESOURCE CONSENT	NC	PO	JK 31/01/2025
B	UPDATED CONTOURS	NC	JK	19/12/2024
A	FIRST ISSUE			



VINEWAY LIMITED

DELMORE
STAGE 1
53A, 53B & 55 RUSSELL RD
OREWA

EARTHWORKS
EROSION & SEDIMENT CONTROL
SHEET 6 OF 7

PURPOSE OF ISSUE:
FOR TENDER

SCALE:


DO NOT SCALE

DRAWING NO:

3725-1-2306

REV:

E

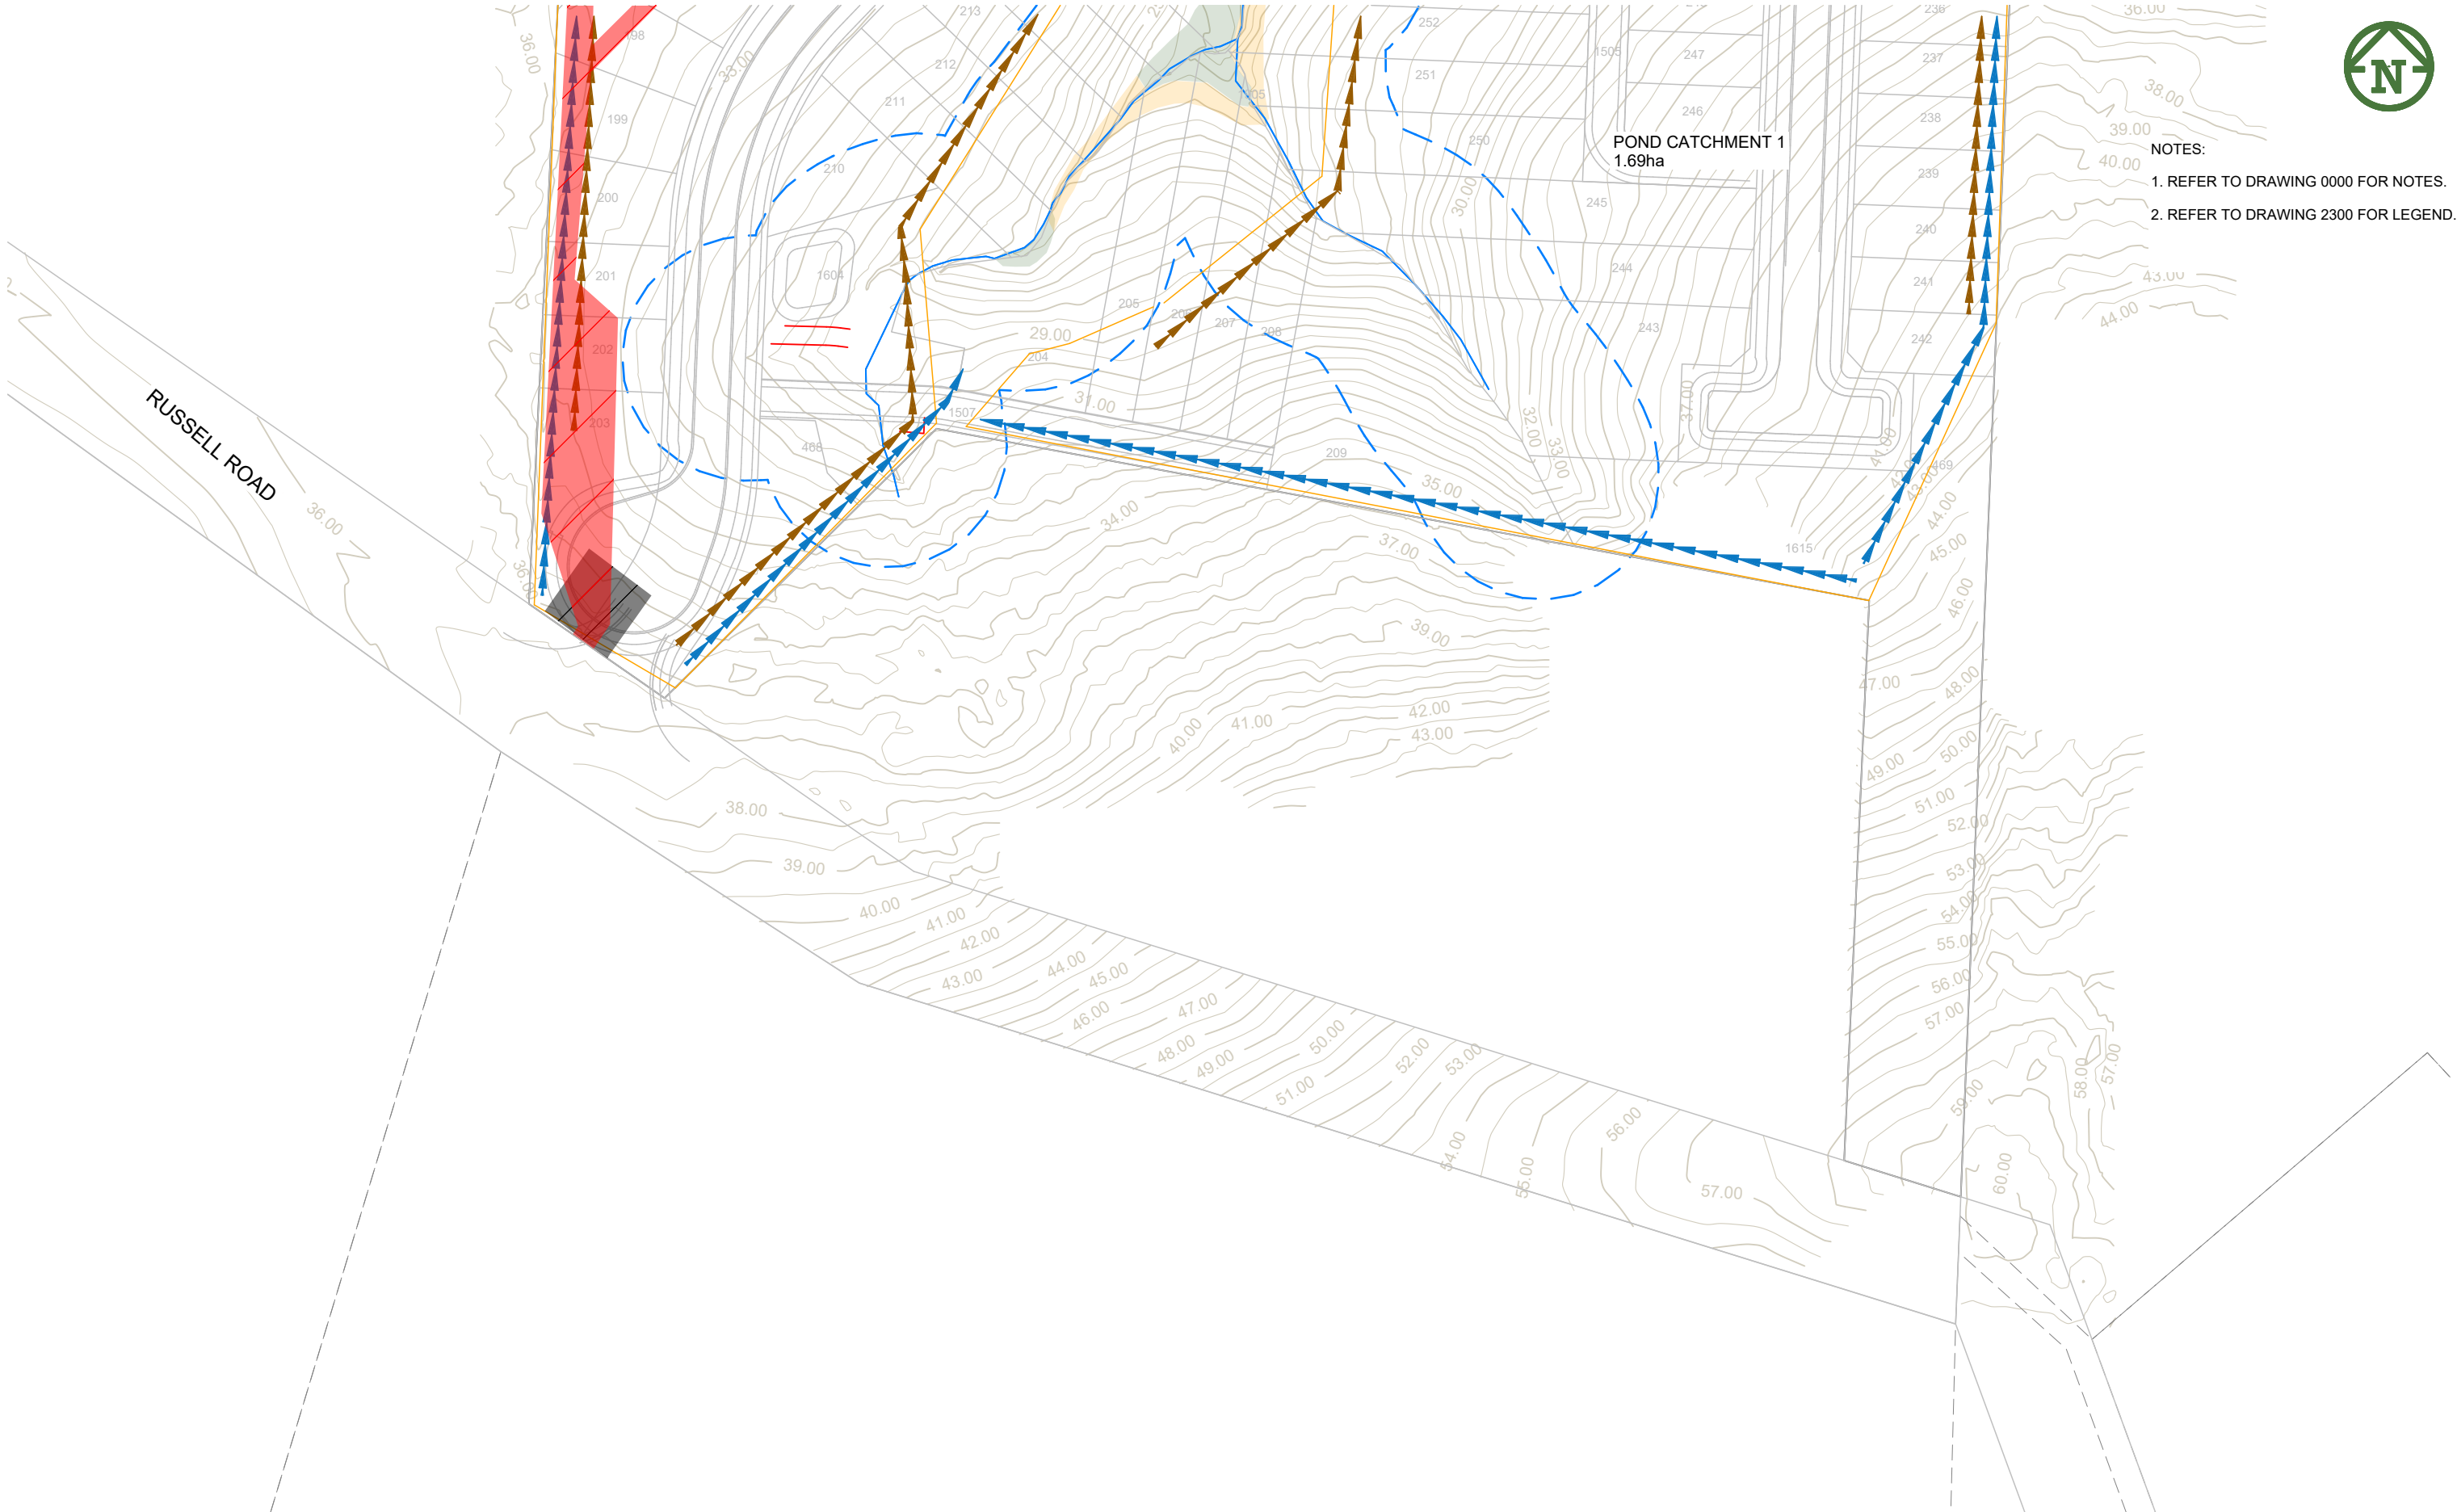

- NOTES:
1. REFER TO DRAWING 0000 FOR NOTES.
 2. REFER TO DRAWING 2300 FOR LEGEND.

CLIENT:				PROJECT:				TITLE:				PURPOSE OF ISSUE:			
VINEWAY LIMITED				DELMORE STAGE 1 53A, 53B & 55 RUSSELL RD OREWA				EARTHWORKS EROSION & SEDIMENT CONTROL SHEET 7 OF 7				FOR TENDER			
E FOR TENDER				MO PO 15/05/2025				SCALE:				DO NOT SCALE			
D FOR RESOURCE CONSENT				NC PO JK 5/02/2025				DRAWING NO:				REV:			
C FOR RESOURCE CONSENT				NC PO JK 31/01/2025				3725-1-2307				E			
B UPDATED CONTOURS				NC JK 19/12/2024											
A FIRST ISSUE															
REV DESCRIPTION				DRN BY CHK BY APP BY DATE											
PLOT DATE Thu May 15 15:13:10 2025				WWW.MCKENZIEANDCO.CO.NZ				THIS DRAWING IS SOLELY FOR USE BY THE CLIENT ON THIS PROJECT ONLY. NO LIABILITY IS ACCEPTED IN ITS USE BY ANY OTHER ENTITY OR FOR ANY OTHER PURPOSE				c:\12d5\data\MCKF501\3725 Delmore - 53A, 53B & 55 Russell Road, Orewa, Delmore_4684\06_Engineering Design\6.4.12d\Stage 1 Plotting Earthworks\12dmodel Stage 1 Plotting Earthworks			

