


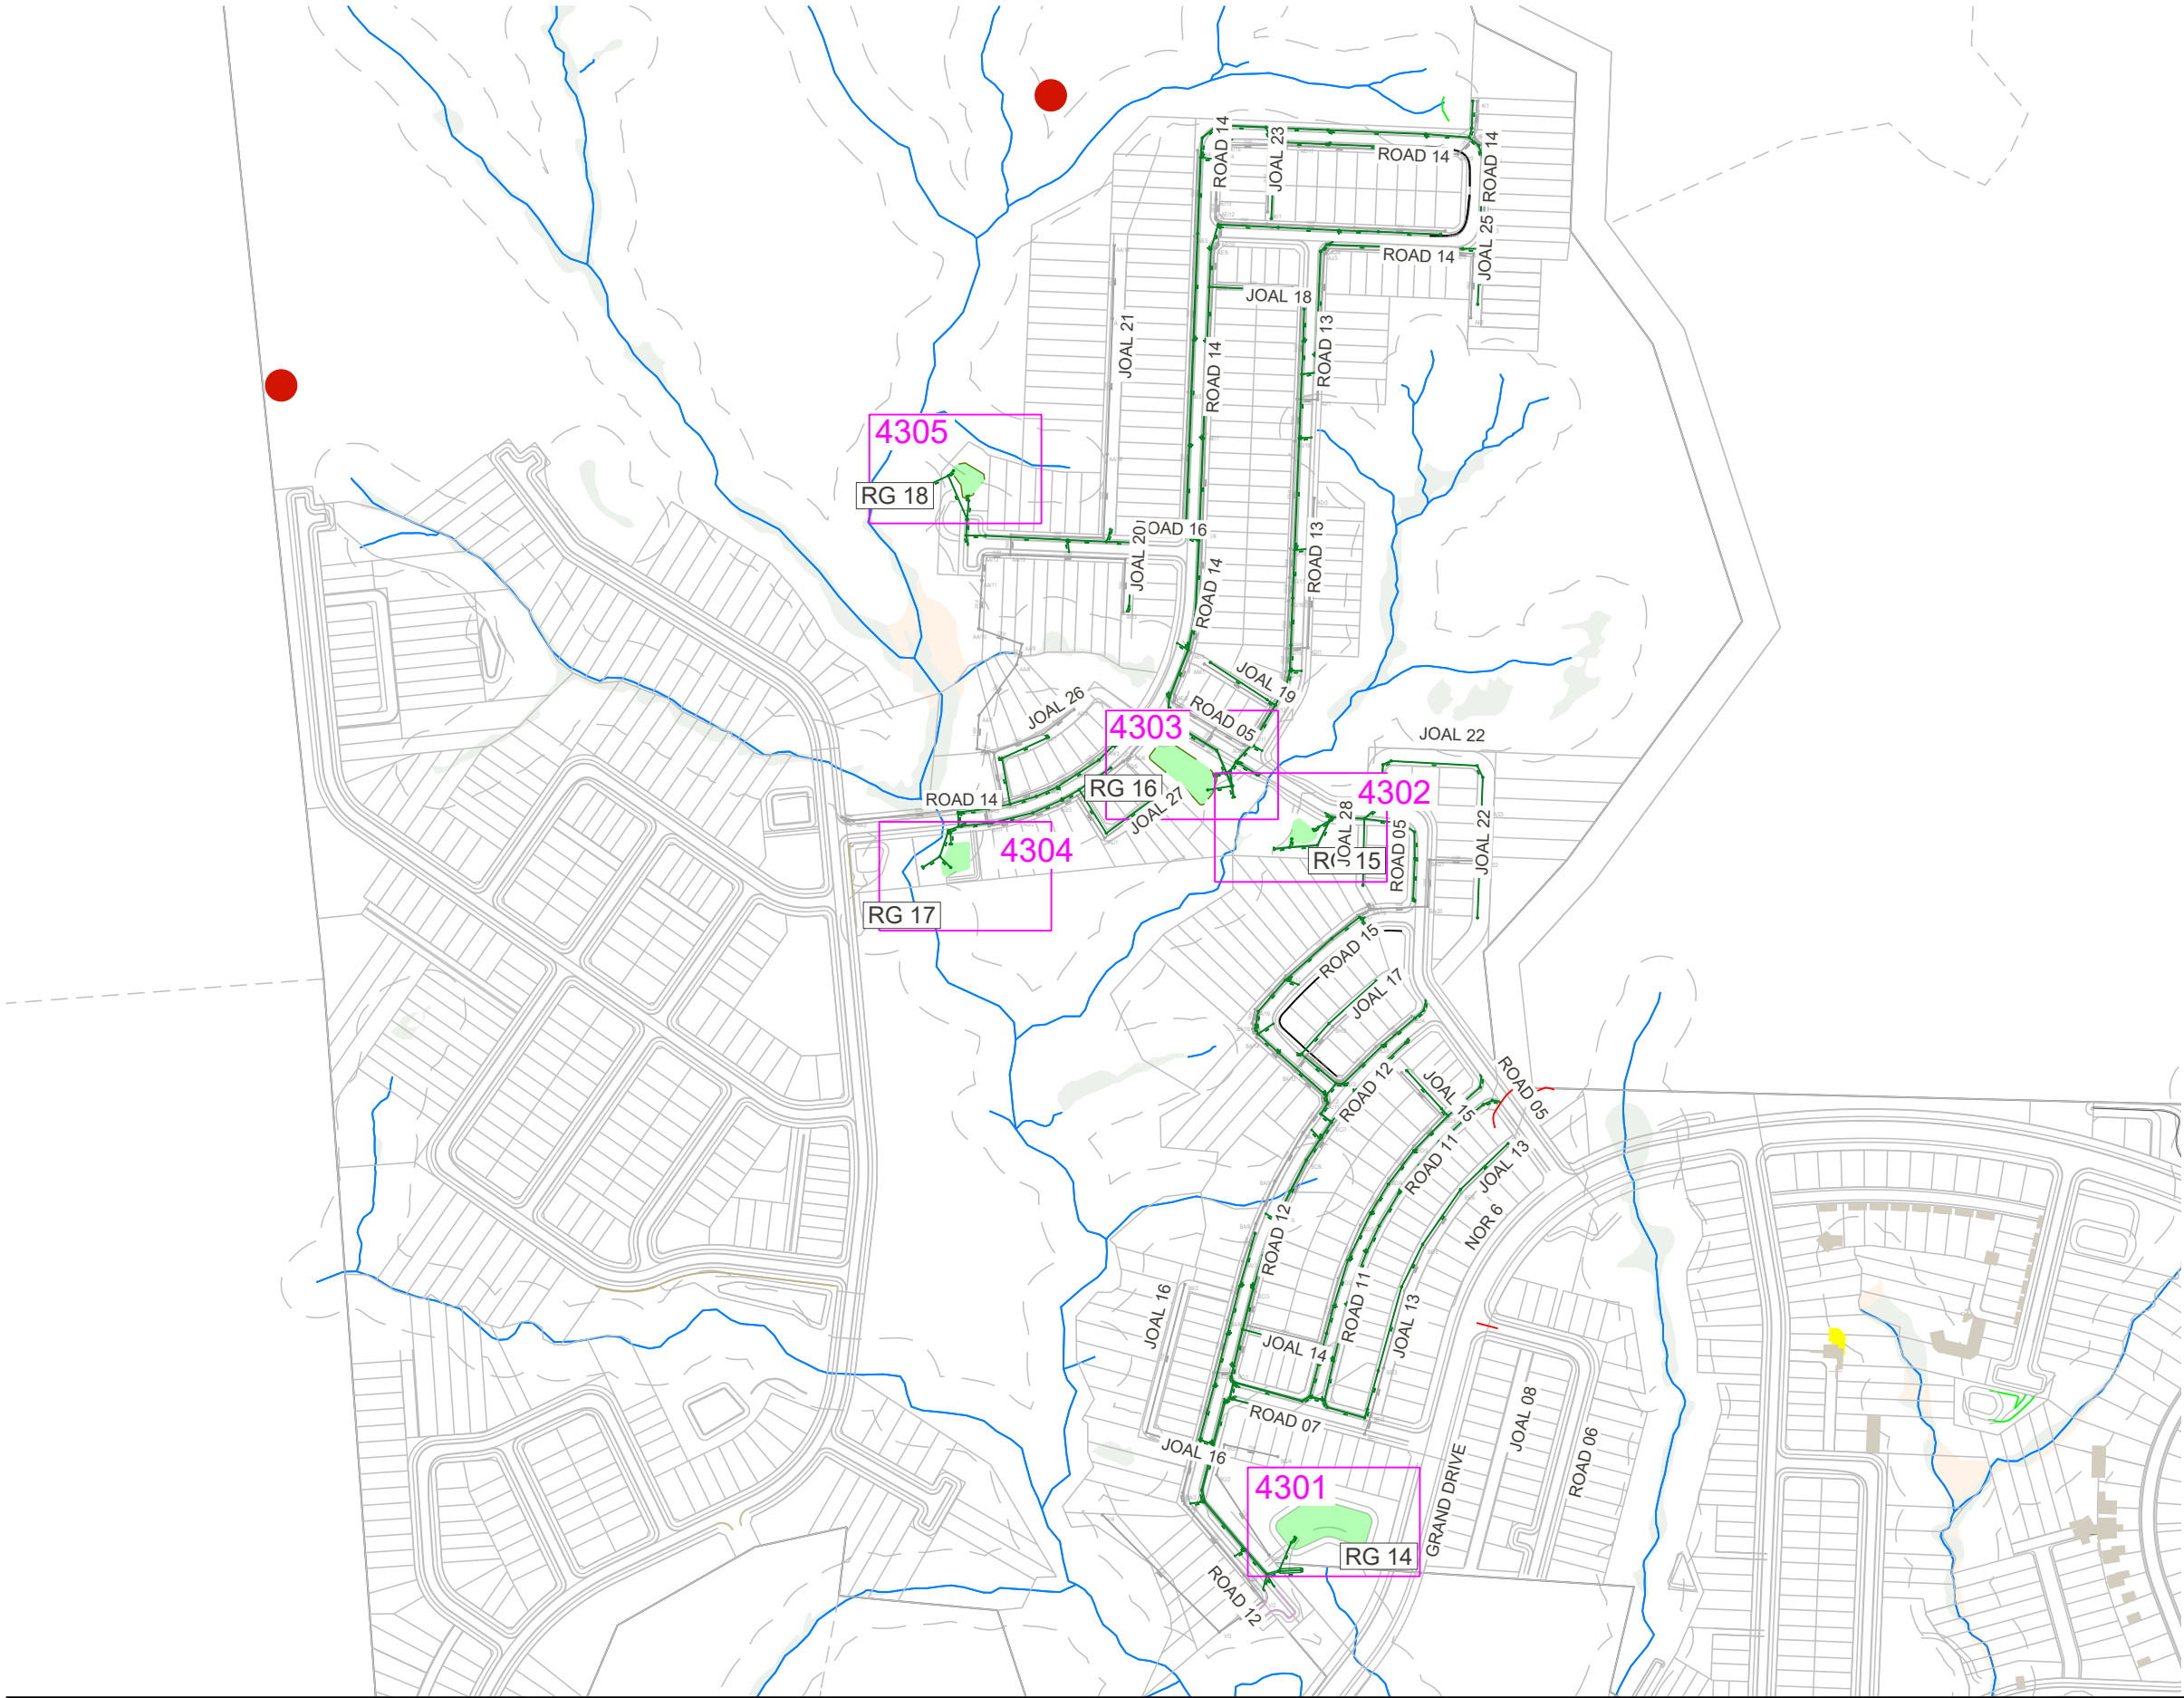


NOTES:  
1. REFER TO DRAWING 0000 FOR NOTES.




- LEGEND:
- STAGE 2A BOUNDARY
  - STAGE 2B BOUNDARY
  - PROPOSED STORMWATER
  - PROPOSED STORMWATER MANHOLE
  - PROPOSED STORMWATER CATCHPIT
  - PROPOSED STORMWATER LOT CONNECTION
  - PROPOSED STORMWATER T-BAR
  - PROPOSED CULVERT
  - PROPOSED RAINGARDEN
  - PROPOSED WASTEWATER
  - EXISTING STREAM
  - 20m RIPARIAN MARGIN
  - COVENANT
  - WETLAND
  - NEW WETLAND
  - ARCHAEOLOGICAL SITE





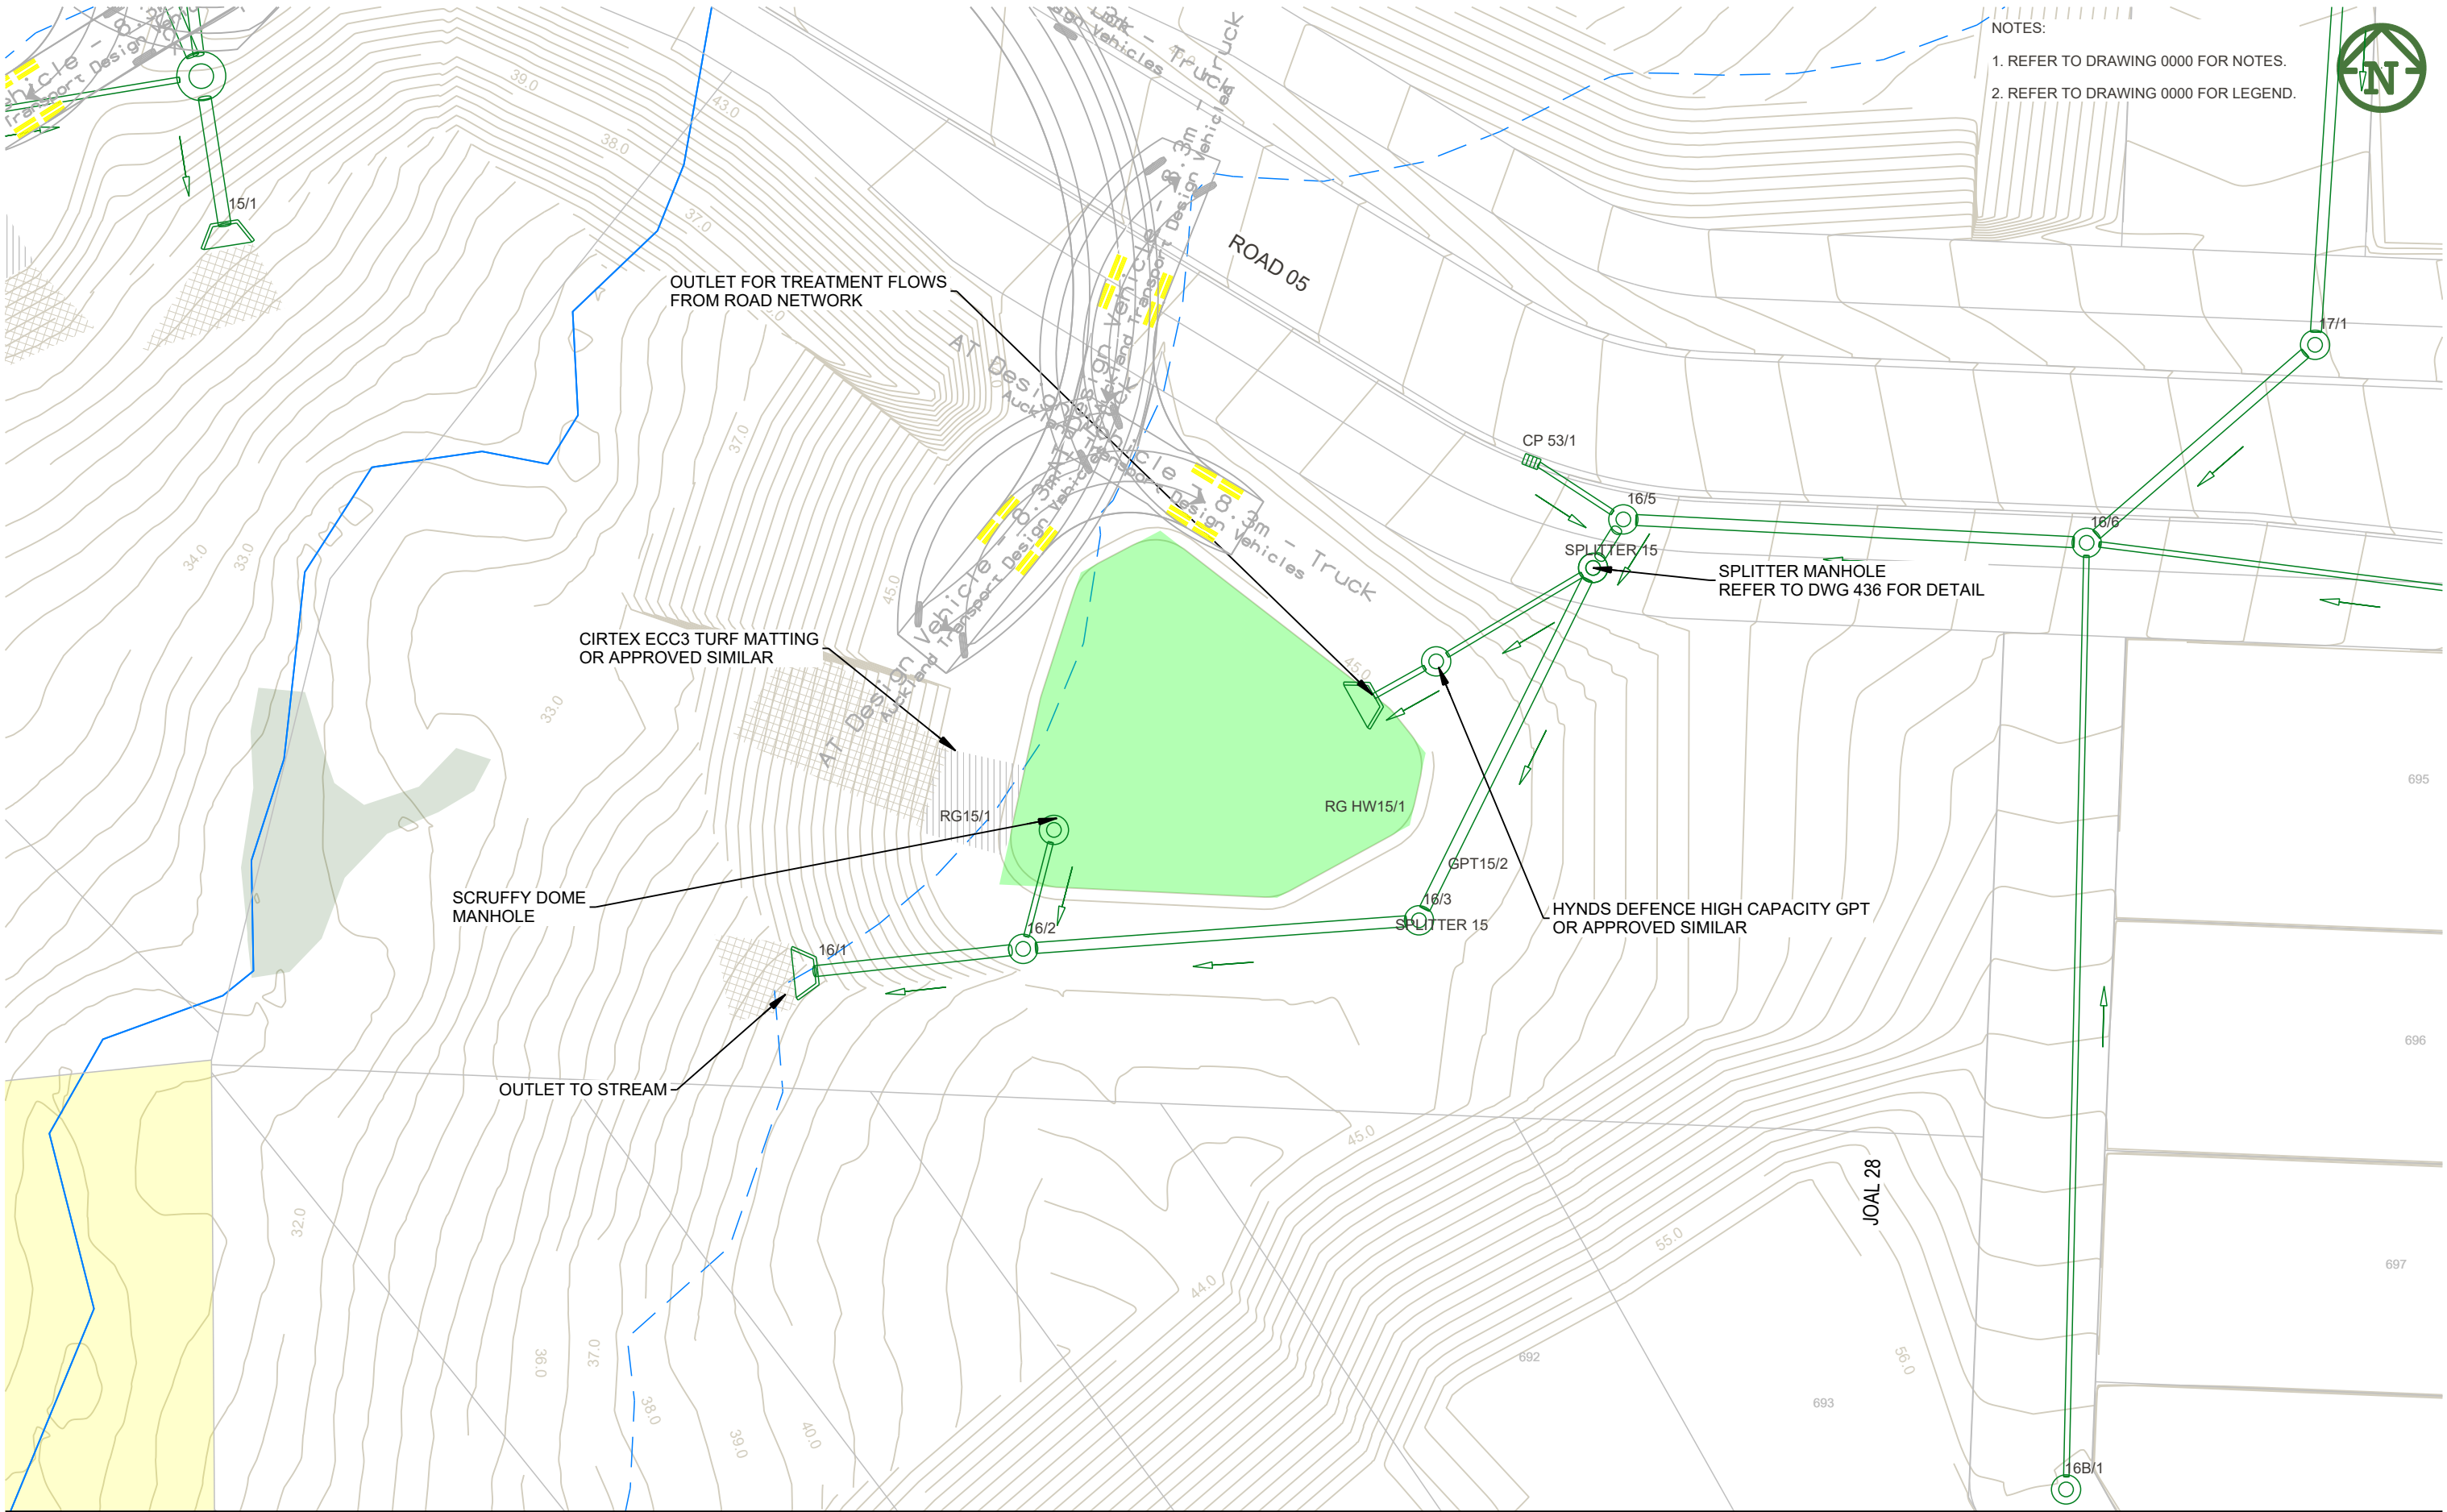


NOTES:  
1. REFER TO DRAWING 0000 FOR NOTES.  
2. REFER TO DRAWING 0000 FOR LEGEND.

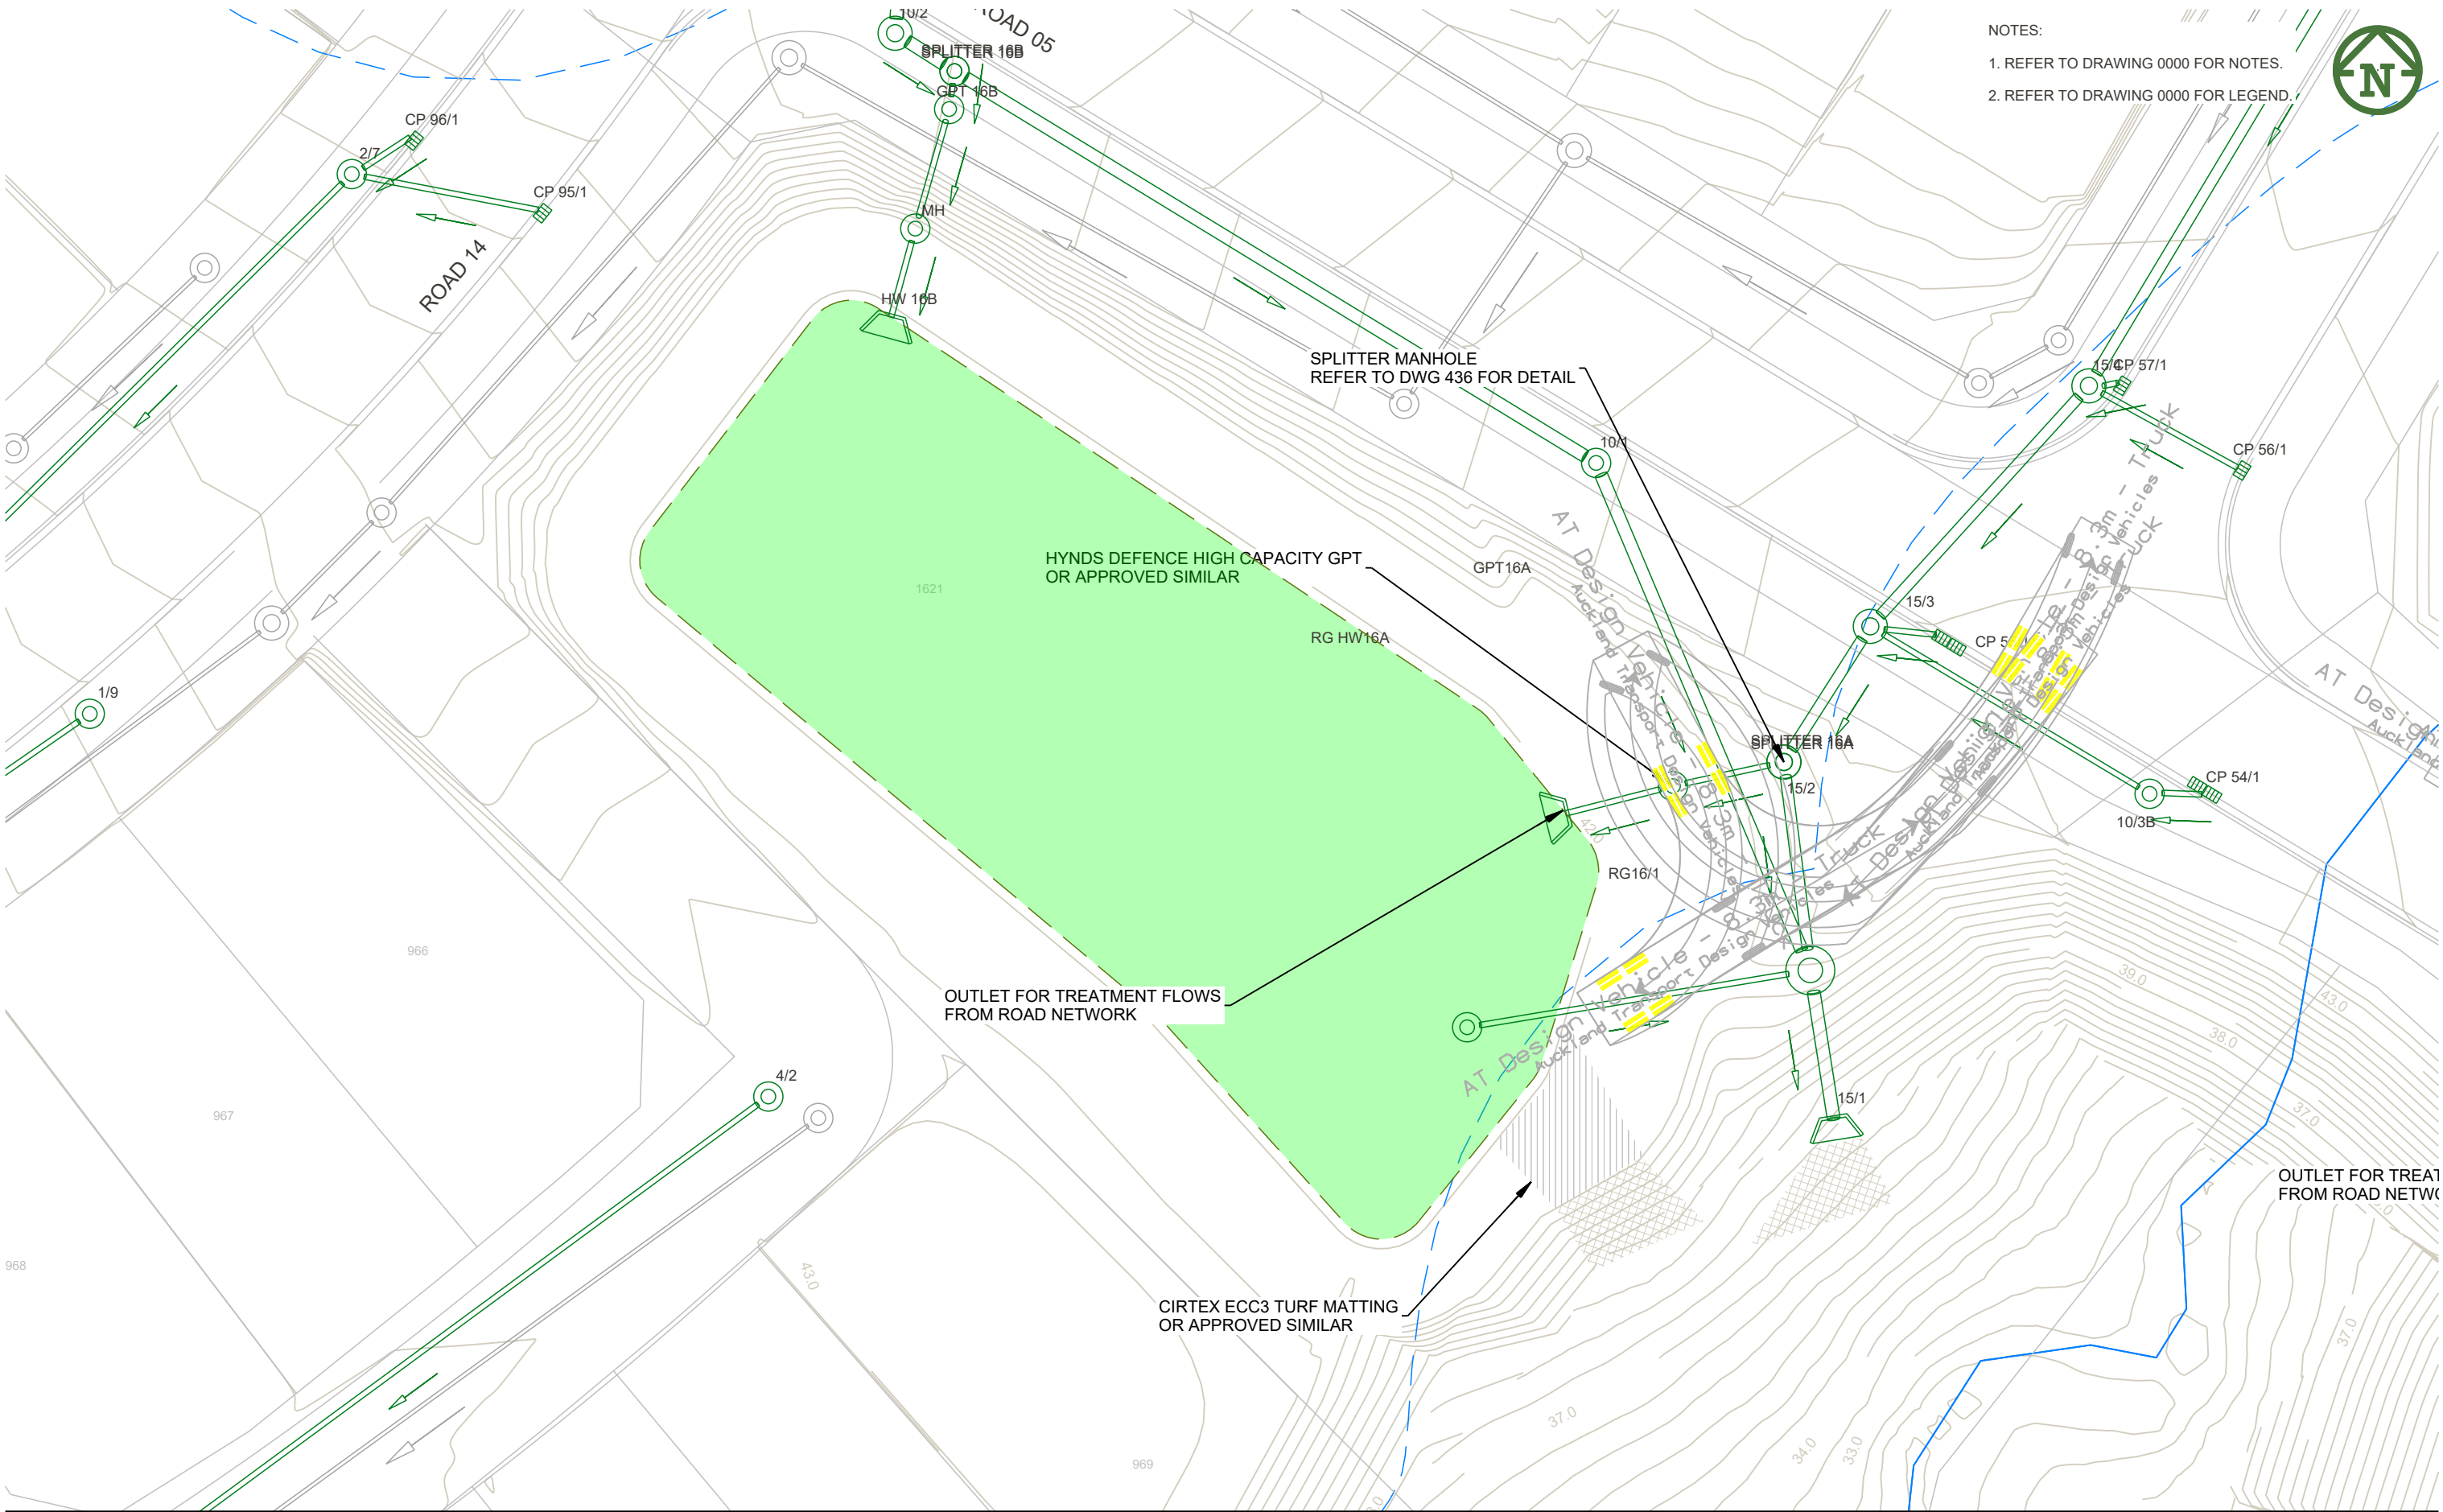

- NOTES:
- 1. REFER TO DRAWING 0000 FOR NOTES.
  - 2. REFER TO DRAWING 0000 FOR LEGEND.




|                                    |                  
|------------------------------------|------------------|-------------|----|---|---|--------|------|-----------------------------|-------------|--|--|---|---------------|--|--|--|--|--|--|
| CLIENT:                            |                  |             |    | PROJECT:  |   |        |      | TITLE:                      |             |  |  | PURPOSE OF ISSUE:   |               |  |  |  |  |  |  |
| VINEWAY LIMITED                    |                  |             |    | DELMORE<br>STAGE 2A1, 2A2, 2B1, & 2D<br>130 & 132 UPPER OREWA ROAD<br>OREWA |   |        |      | STORMWATER<br>RAINGARDEN 16 |             |  |  | RESOURCE CONSENT  |               |  |  |  |  |  |  |
| E                                  | FOR CONSENT      | ZW          | JK | 11/02/2025  | <div></div> |        |      |                             | SCALE:      |  |  |   | DO NOT SCALE  |  |  |  |  |  |  |
| D                                  | FOR CONSENT      | ZW          | JK | 4/02/2025   |   |        |      |                             | 1:250 @ A3  |  |  |   | REV:          |  |  |  |  |  |  |
| C                                  | FOR CONSENT      | ZW          | JK | 31/01/2025  |   |        |      |                             | DRAWING NO: |  |  |   | 3725-2AB-4303 |  |  |  |  |  |  |
| B                                  | UPDATED CONTOURS | TDW         | JK | 16/01/2025  |   |        |      |                             |             |  |  |   | E             |  |  |  |  |  |  |
| A                                  | FIRST ISSUE      |             |    |   |   |        |      |                             |             |  |  |   |               |  |  |  |  |  |  |
| REV                                |                  | DESCRIPTION |    | DRN BY  | CHK BY  | APP BY | DATE |                             |             |  |  |   |               |  |  |  |  |  |  |
| PLOT DATE Tue Jul 11 18:27:03 2025 |                  |             |    |   |   |        |      | WWW.MCKENZIEANDCO.CO.NZ     |             |  |  | THIS DRAWING IS SOLELY FOR USE BY THE CLIENT ON THIS PROJECT ONLY. NO LIABILITY IS ACCEPTED IN ITS USE BY ANY OTHER ENTITY OR FOR ANY OTHER PURPOSE |               |  |  |  |  |  |  |
|                                    |                  |             |    |   |   |        |      |                             |             |  |  | c:\12d5\data\MCKFS01\3725-2 Delmore Stage 2_5201\06000. Engineering Design\6400. 12d\Stage 2AB Plotting\12dmodel Stage 2AB Plotting                 |               |  |  |  |  |  |  |







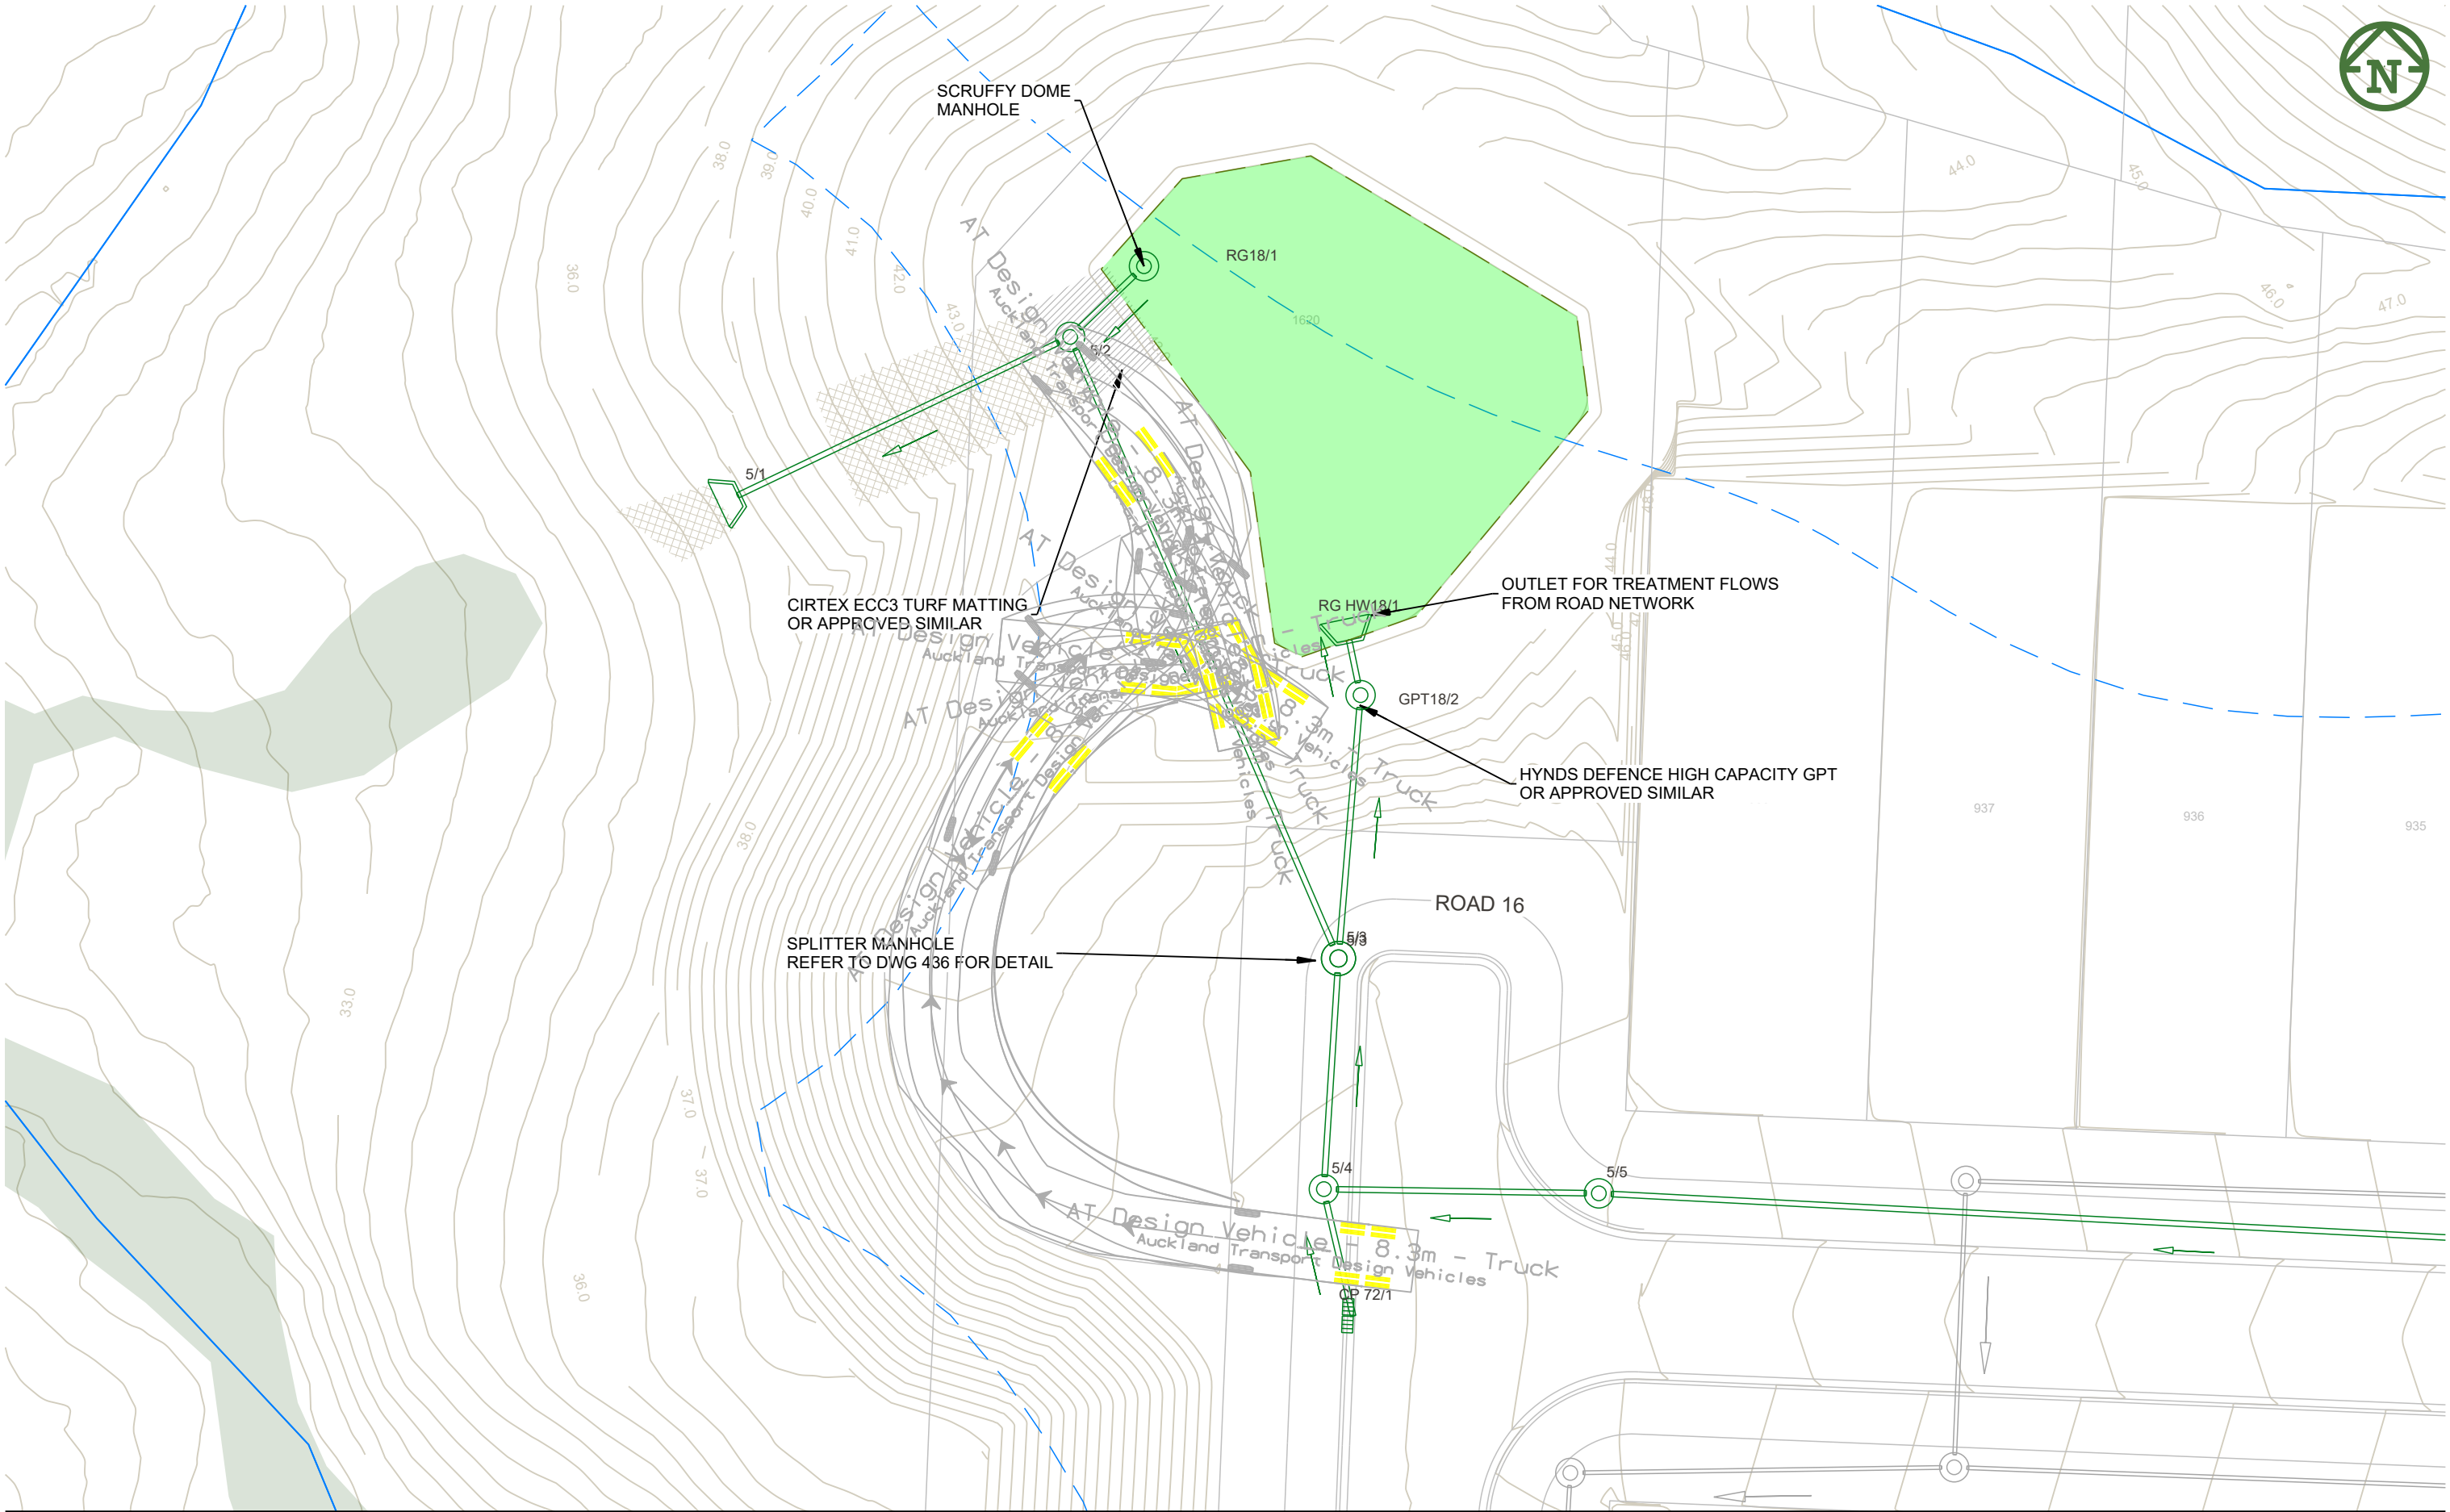






NOTES:  
REFER TO DRAWING 000 FOR GENERAL NOTES

- LEGEND:
- STAGE 2A BOUNDARY
  - STAGE 2B BOUNDARY
  - PROPOSED STORMWATER
  - PROPOSED STORMWATER MANHOLE
  - PROPOSED STORMWATER CATCHPIT
  - PROPOSED STORMWATER LOT CONNECTION
  - PROPOSED STORMWATER T-BAR
  - PROPOSED CULVERT
  - PROPOSED RAINGARDEN
  - PROPOSED WASTEWATER
  - EXISTING STREAM
  - 20m RIPARIAN MARGIN
  - COVENANT
  - WETLAND
  - NEW WETLAND
  - ARCHAEOLOGICAL SITE

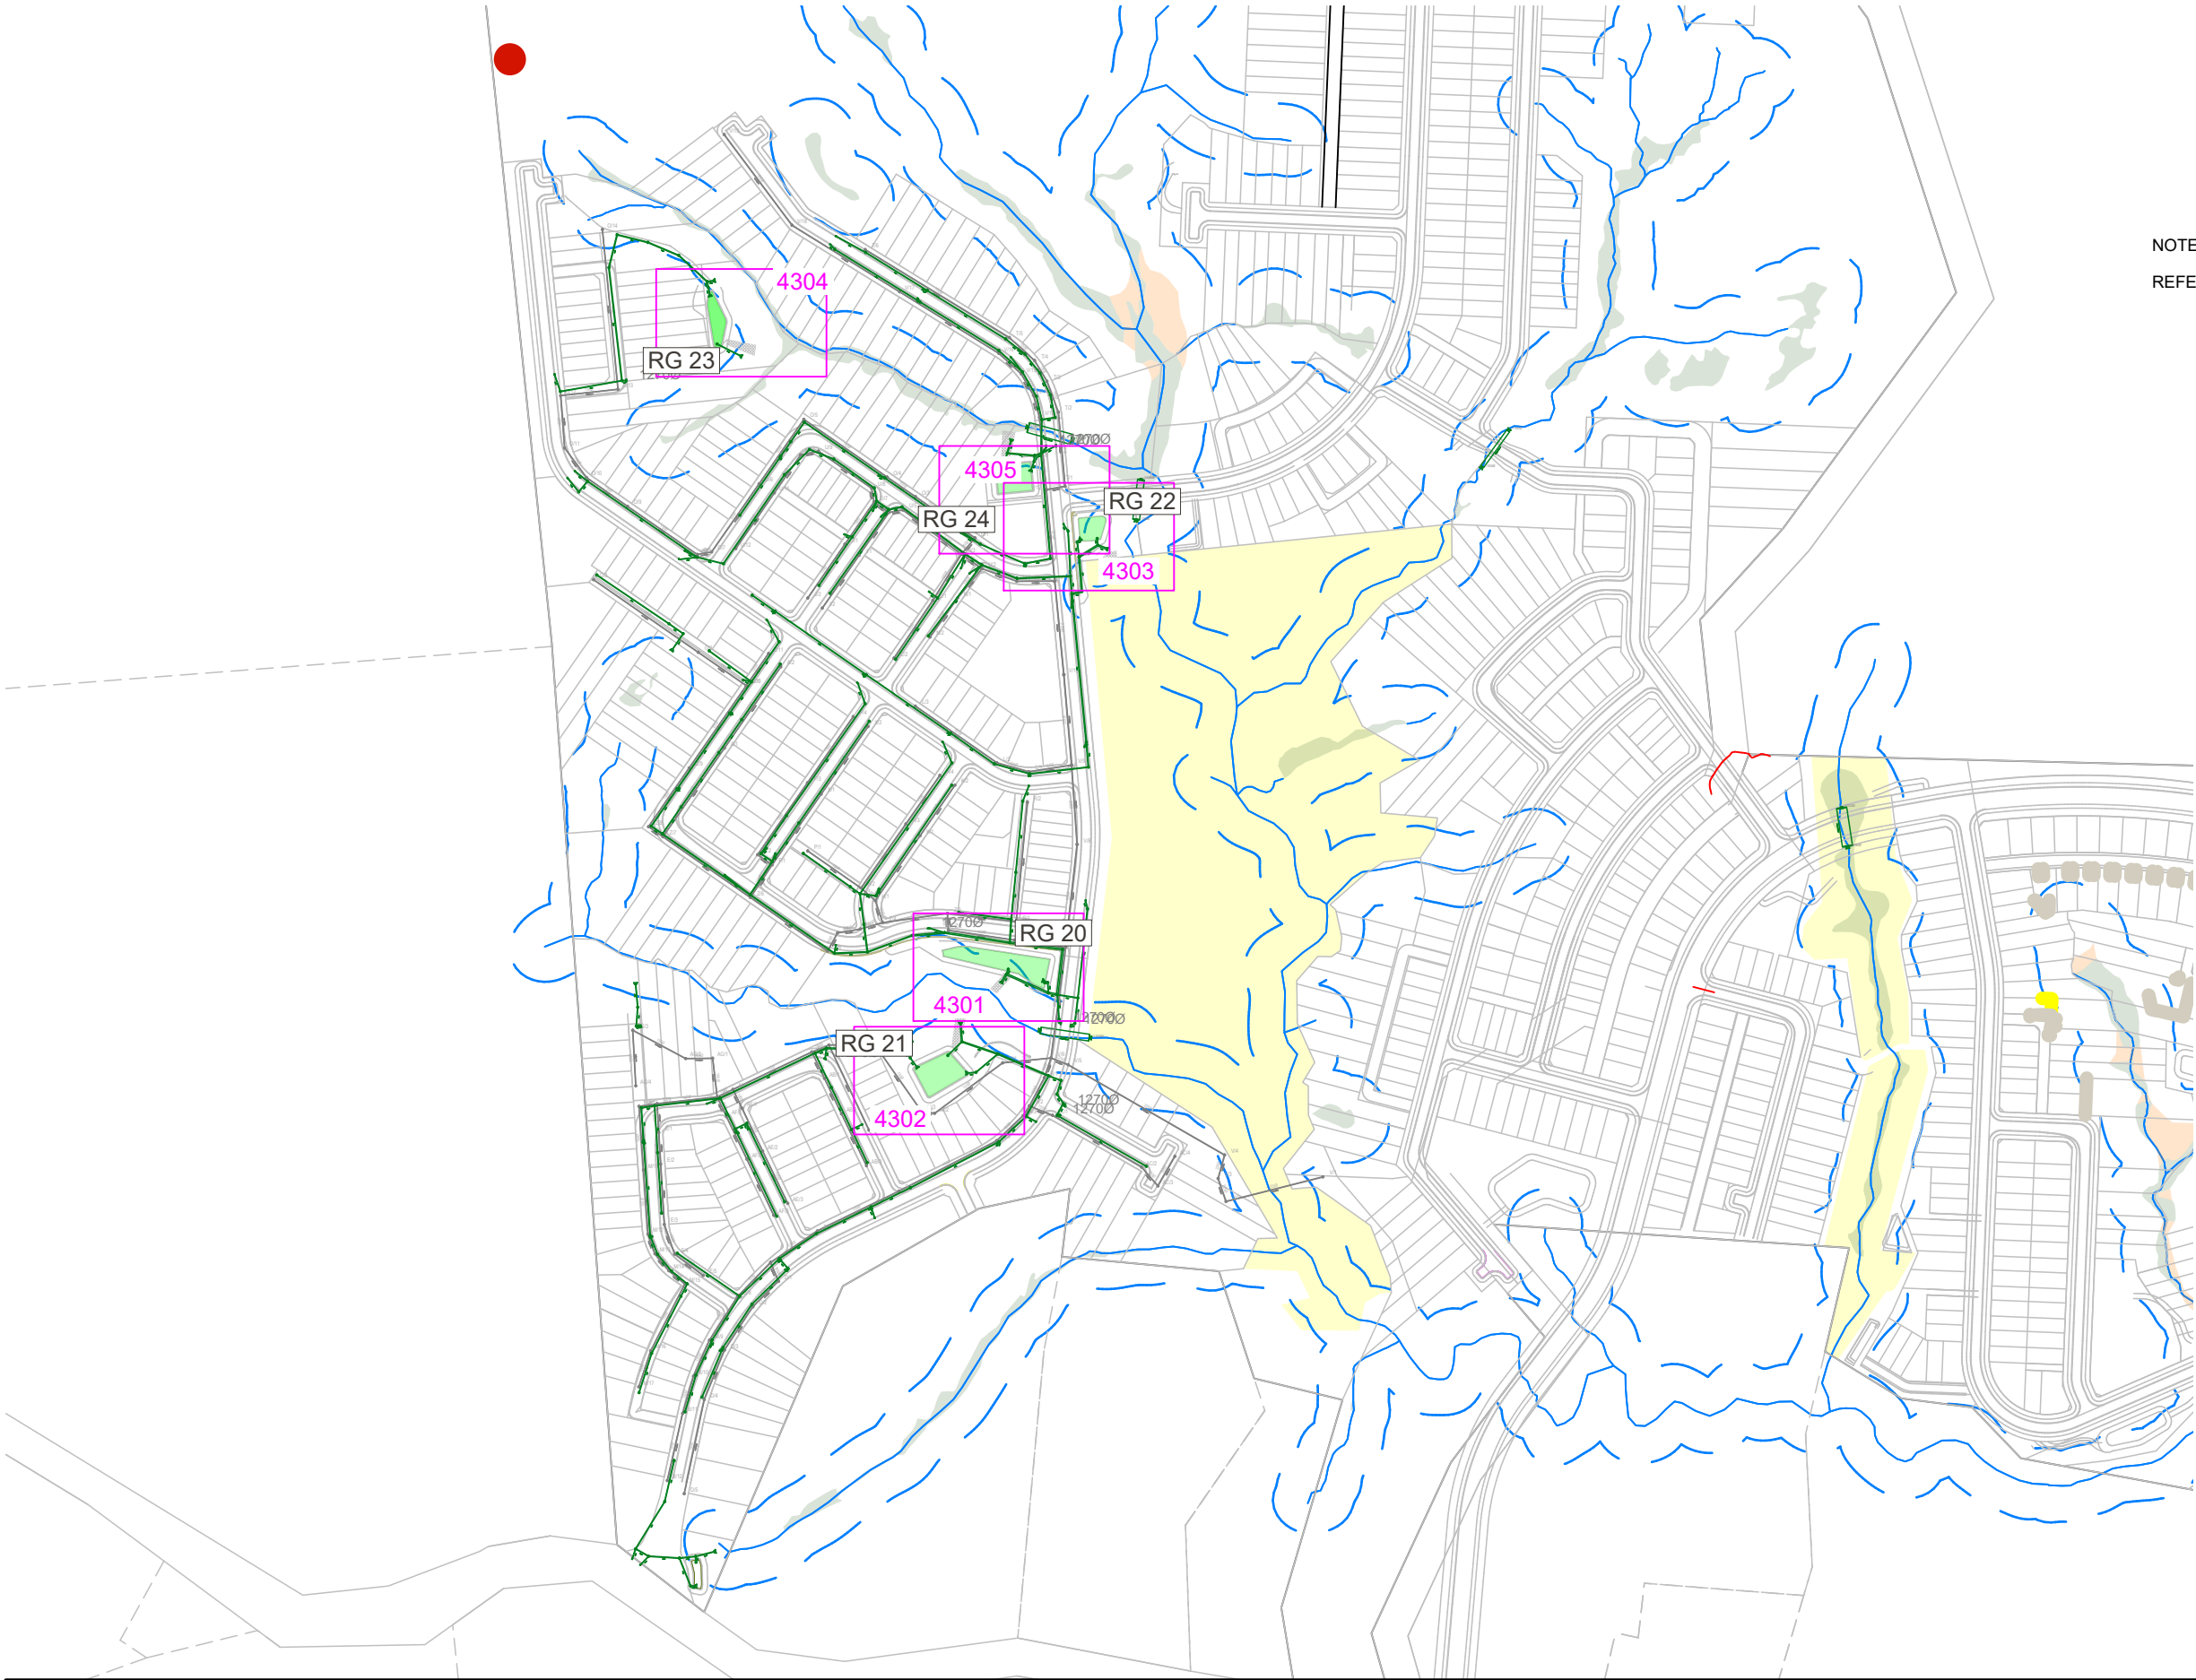

|   |             |    |    |            |
|---|-------------|----|----|------------|
| E | FOR CONSENT | ZW | JK | 2/07/2025  |
| D | FOR CONSENT | DK | JK | 11/02/2025 |
| C | FOR CONSENT | DK | JK | 30/01/2025 |
| B | FOR CONSENT | DK | JK | 31/01/2025 |
| A | FIRST ISSUE | DK | JK | 16/01/2025 |



VINEWAY LIMITED

DELMORE  
STAGE 2B2, 2B3 & 2C  
30 & 32 UPPER OREWA ROAD  
OREWA


STORMWATER  
RAINGARDEN 19

PURPOSE OF ISSUE:  
RESOURCE CONSENT

SCALE:  
1:4000 @A3  
DO NOT SCALE

DRAWING NO:  
3725-2CDE-4300

REV:  
E

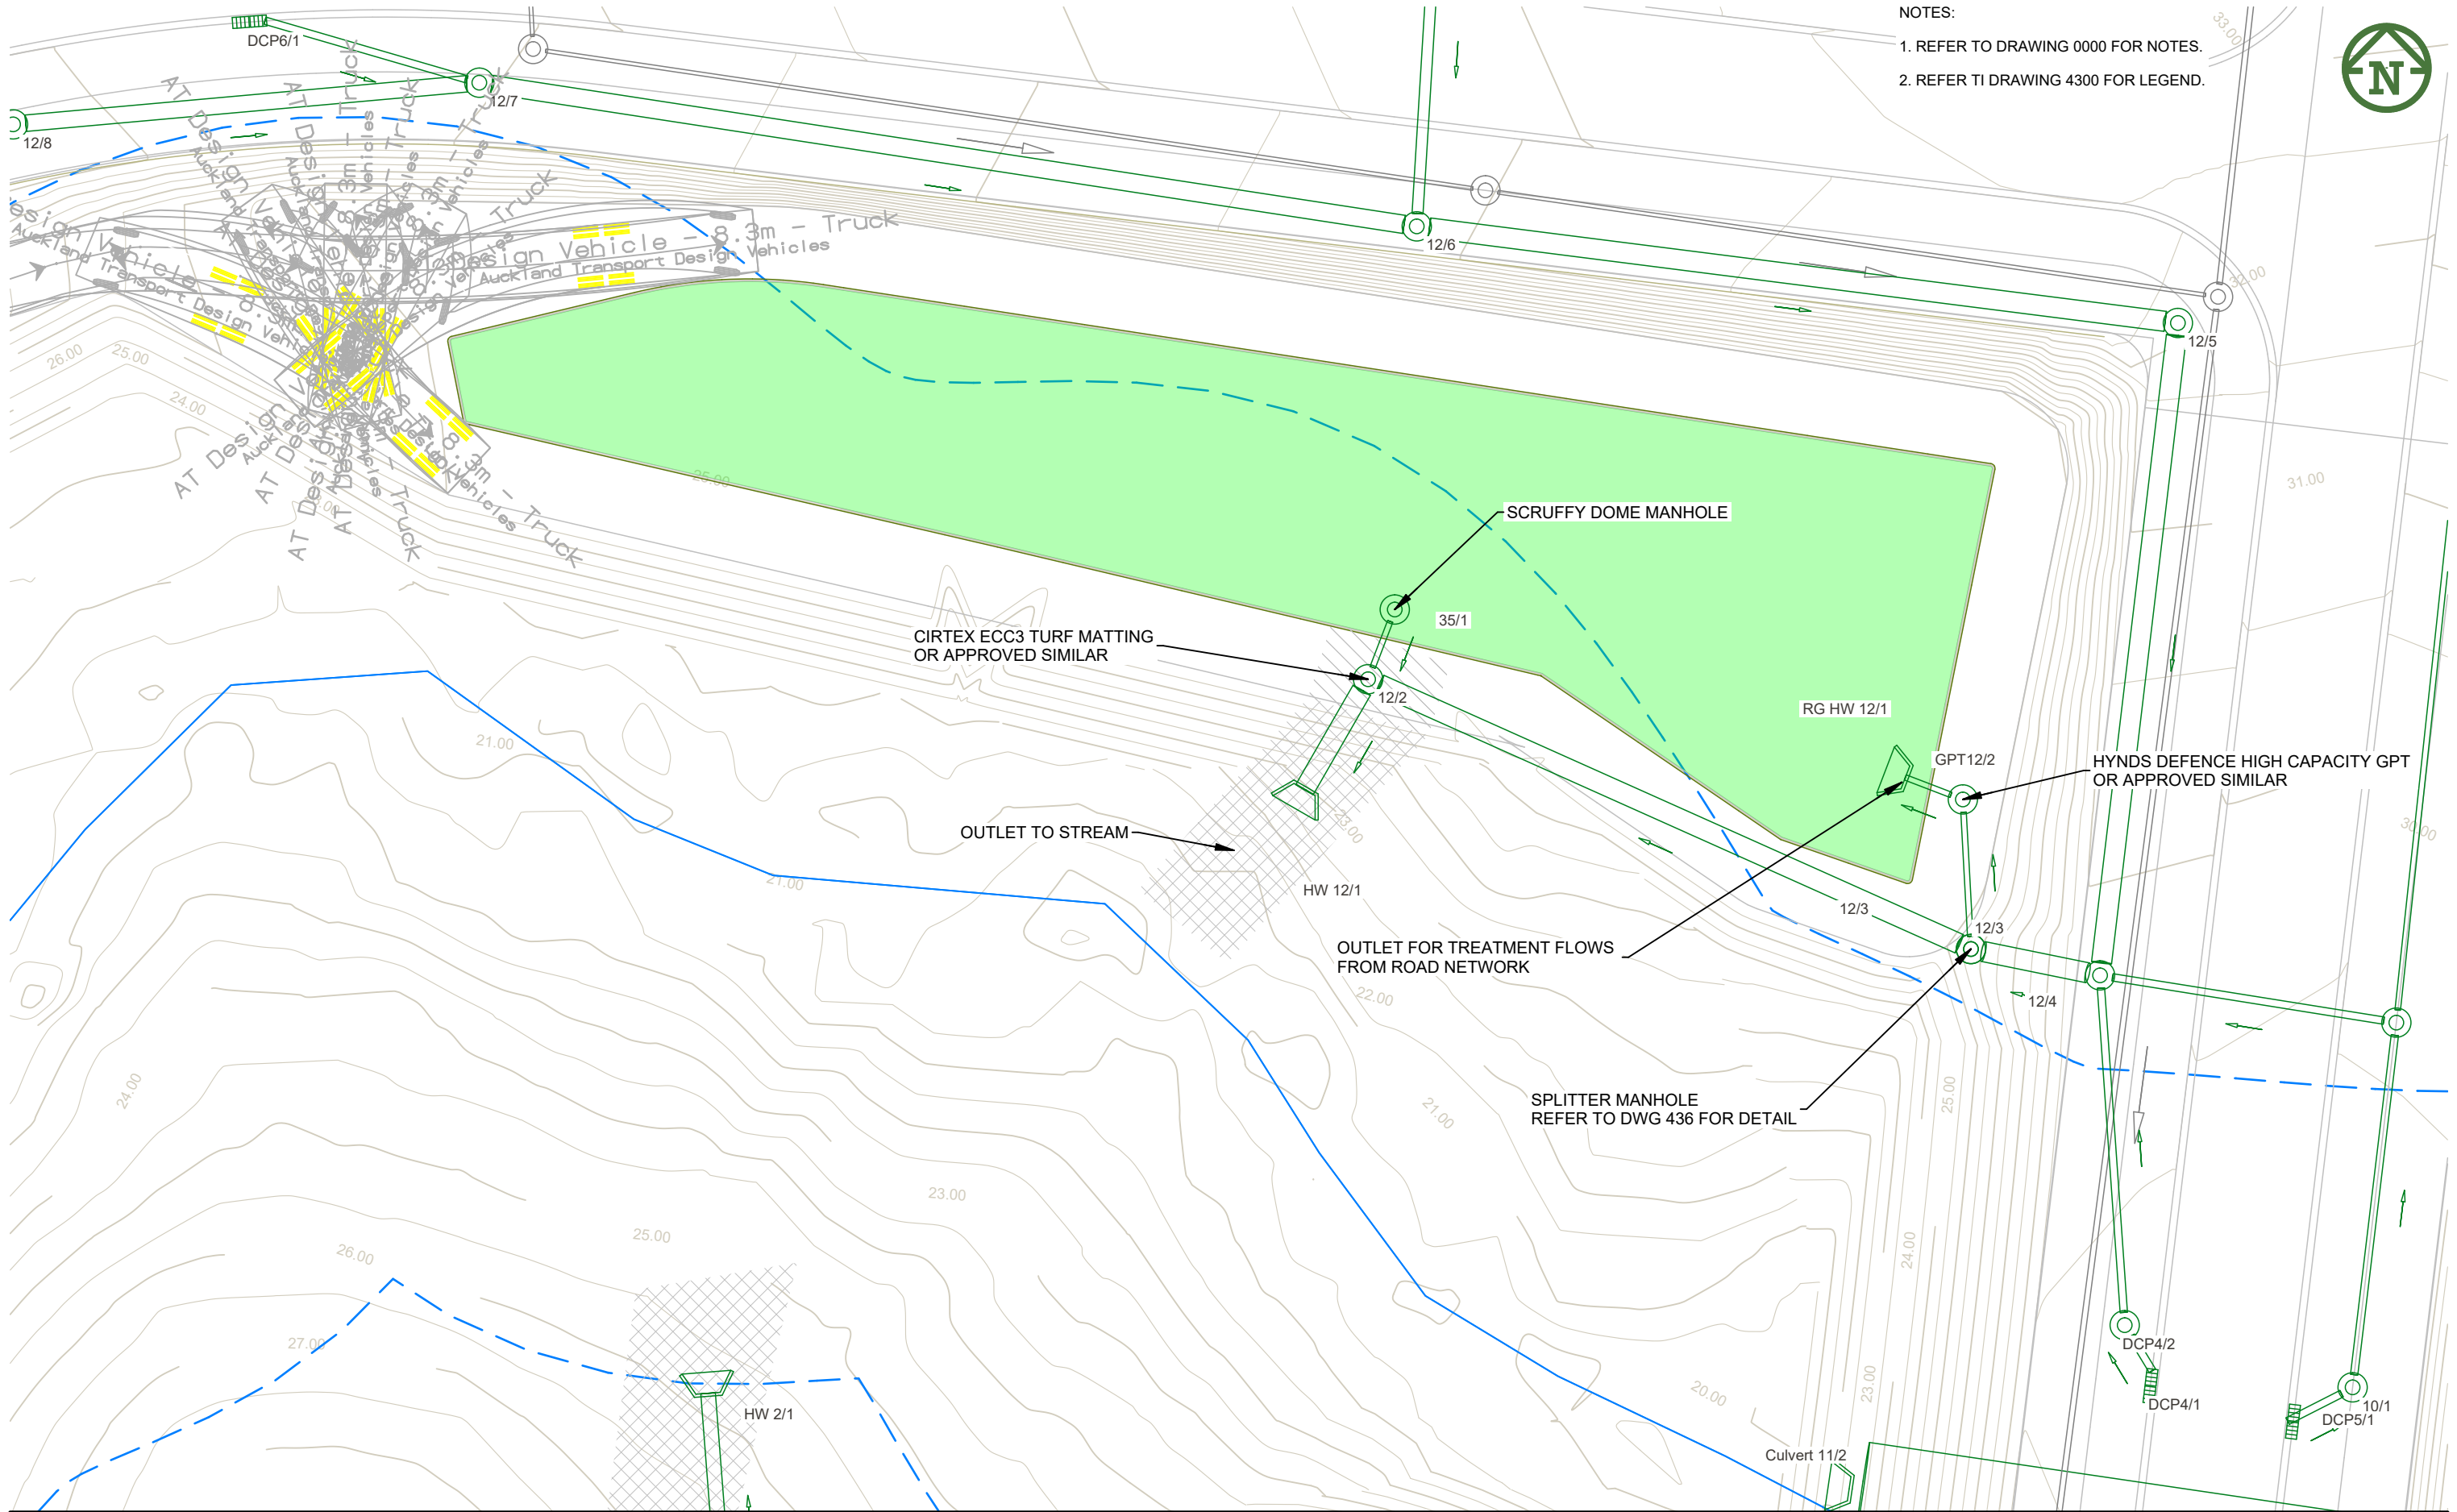

NOTES:  
1. REFER TO DRAWING 0000 FOR NOTES.  
2. REFER TI DRAWING 4300 FOR LEGEND.




|                                   |  |  |  |   |  |  |  |   |  |  |  |                                    |  |  |  |
|-----------------------------------|--|--|--|---|--|--|--|---|--|--|--|------------------------------------|--|--|--|
| CLIENT: VINEWAY LIMITED           |  |  |  | PROJECT: DELMORE STAGE 2B2, 2B3 & 2C<br>30 & 32 UPPER OREWA ROAD<br>OREWA |  |  |  | TITLE: STORMWATER RAINGARDEN 20   |  |  |  | PURPOSE OF ISSUE: RESOURCE CONSENT |  |  |  |
| E FOR CONSENT                     |  |  |  | ZWKJ2/07/2025   |  |  |  | SCALE: 1:250 @ A3   |  |  |  | DO NOT SCALE                       |  |  |  |
| D FOR CONSENT                     |  |  |  | DKJK11/02/2025  |  |  |  | DRAWING NO: 3725-2CDE-4301  |  |  |  | REV: E                             |  |  |  |
| C FOR CONSENT                     |  |  |  | DKJK30/01/2025  |  |  |  |   |  |  |  |                                    |  |  |  |
| B FOR CONSENT                     |  |  |  | DKJK31/01/2025  |  |  |  |   |  |  |  |                                    |  |  |  |
| A FIRST ISSUE                     |  |  |  | DKJK16/01/2025  |  |  |  |   |  |  |  |                                    |  |  |  |
| REV DESCRIPTION                   |  |  |  | DRN BY CHK BY APP BY DATE   |  |  |  |   |  |  |  |                                    |  |  |  |
| PLOT DATE Wed Jul 2 10:42:45 2025 |  |  |  | WWW.MCKENZIEANDCO.CO.NZ   |  |  |  | THIS DRAWING IS SOLELY FOR USE BY THE CLIENT ON THIS PROJECT ONLY. NO LIABILITY IS ACCEPTED IN ITS USE BY ANY OTHER ENTITY OR FOR ANY OTHER PURPOSE |  |  |  |                                    |  |  |  |
|                                   |  |  |  |   |  |  |  |   |  |  |  |                                    |  |  |  |





NOTES:  
1. REFER TO DRAWING 0000 FOR NOTES.  
2. REFER TI DRAWING 4300 FOR LEGEND.

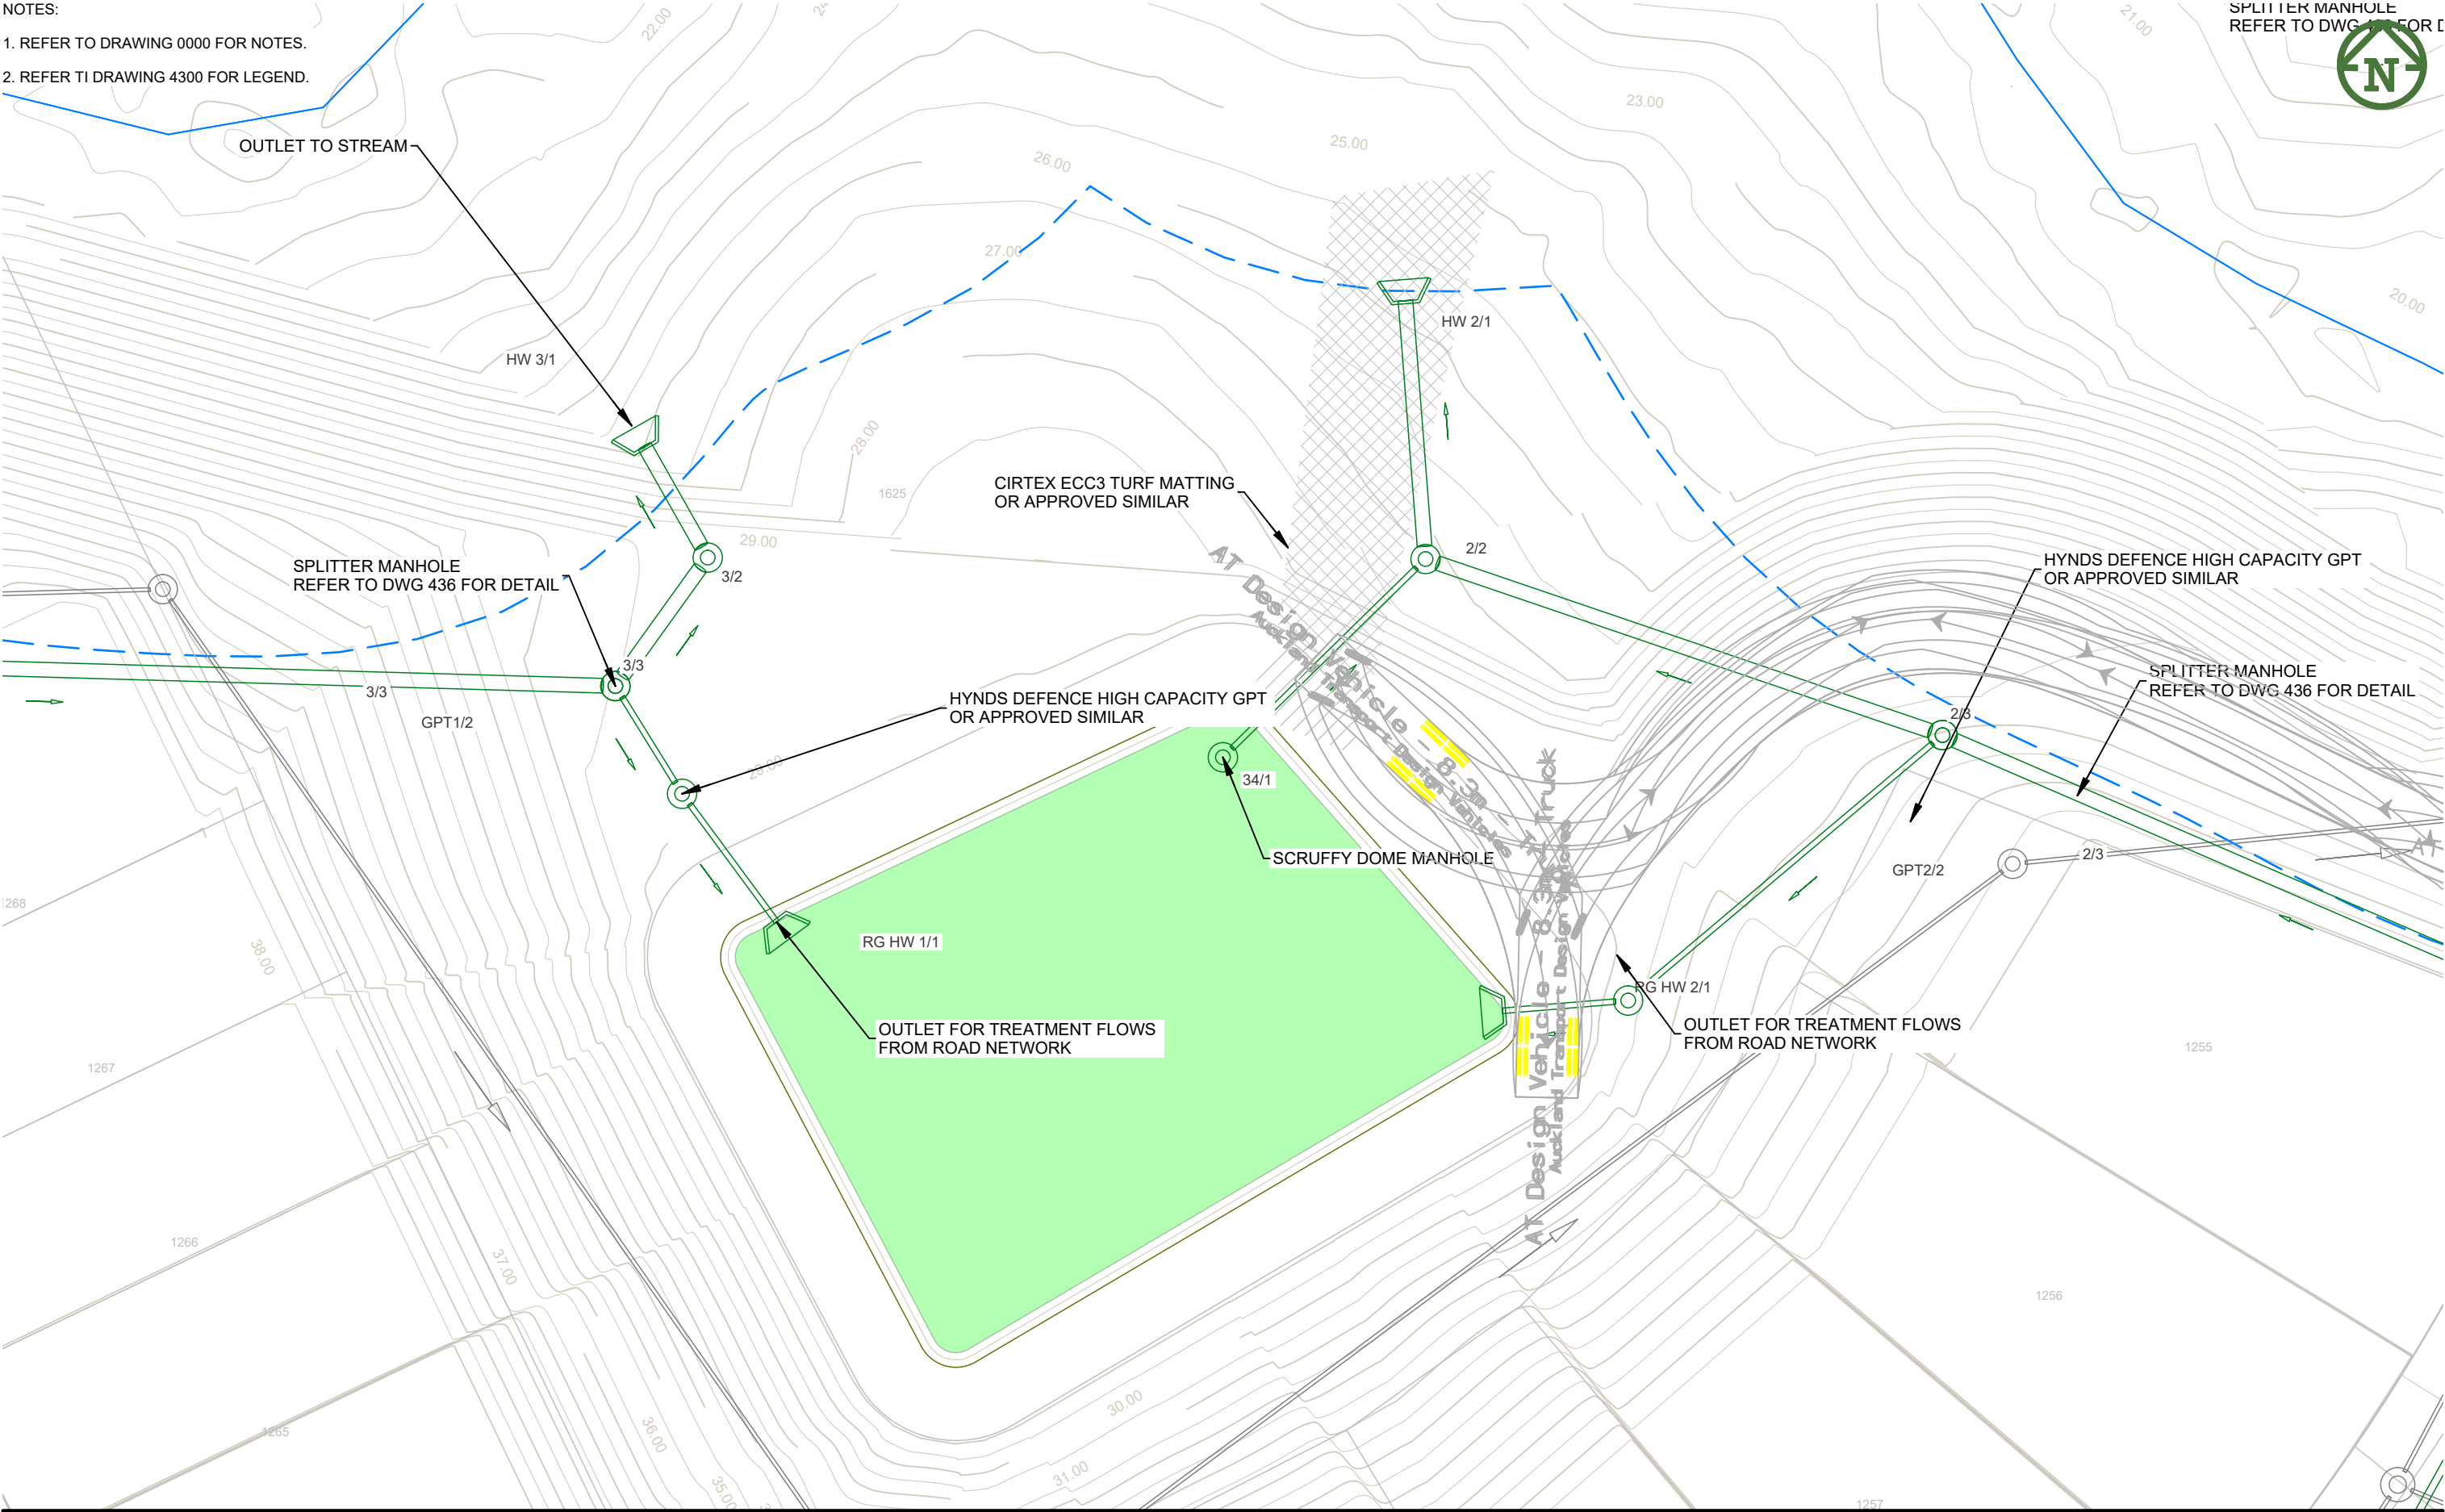

CLIENT:

PROJECT:

TITLE:

PURPOSE OF ISSUE:

VINEWAY LIMITED

DELMORE  
STAGE 2B2, 2B3 & 2C  
30 & 32 UPPER OREWA ROAD  
OREWA

STORMWATER  
RAINGARDEN 21

RESOURCE CONSENT

|   |             |    |    |            |
|---|-------------|----|----|------------|
| E | FOR CONSENT | ZW | JK | 2/07/2025  |
| D | FOR CONSENT | DK | JK | 11/02/2025 |
| C | FOR CONSENT | DK | JK | 30/01/2025 |
| B | FOR CONSENT | DK | JK | 31/01/2025 |
| A | FIRST ISSUE | DK | JK | 16/01/2025 |

|     |             |        |        |        |      |
|-----|-------------|--------|--------|--------|------|
| REV | DESCRIPTION | DRN BY | CHK BY | APP BY | DATE |
|     |             |        |        |        |      |

SCALE:  
1:250 @ A3  
DO NOT SCALE  
DRAWING NO:  
3725-2CDE-4302

REV:  
E

PLOT DATE Wed Jul 2 10:42:50 2025

WWW.MCKENZIEANDCO.CO.NZ

THIS DRAWING IS SOLELY FOR USE BY THE CLIENT ON THIS PROJECT ONLY. NO LIABILITY IS ACCEPTED IN ITS USE BY ANY OTHER ENTITY OR FOR ANY OTHER PURPOSE

c:\12d5\data\MCKFS01\3725-2 Delmore Stage 2\_5201\06000. Engineering Design\6400.12d\Stage 2CDE Plotting\12dmodel Stage 2CDE Plotting






NOTES:

1. REFER TO DRAWING 0000 FOR NOTES.
2. REFER TO DRAWING 4300 FOR LEGEND.



1014

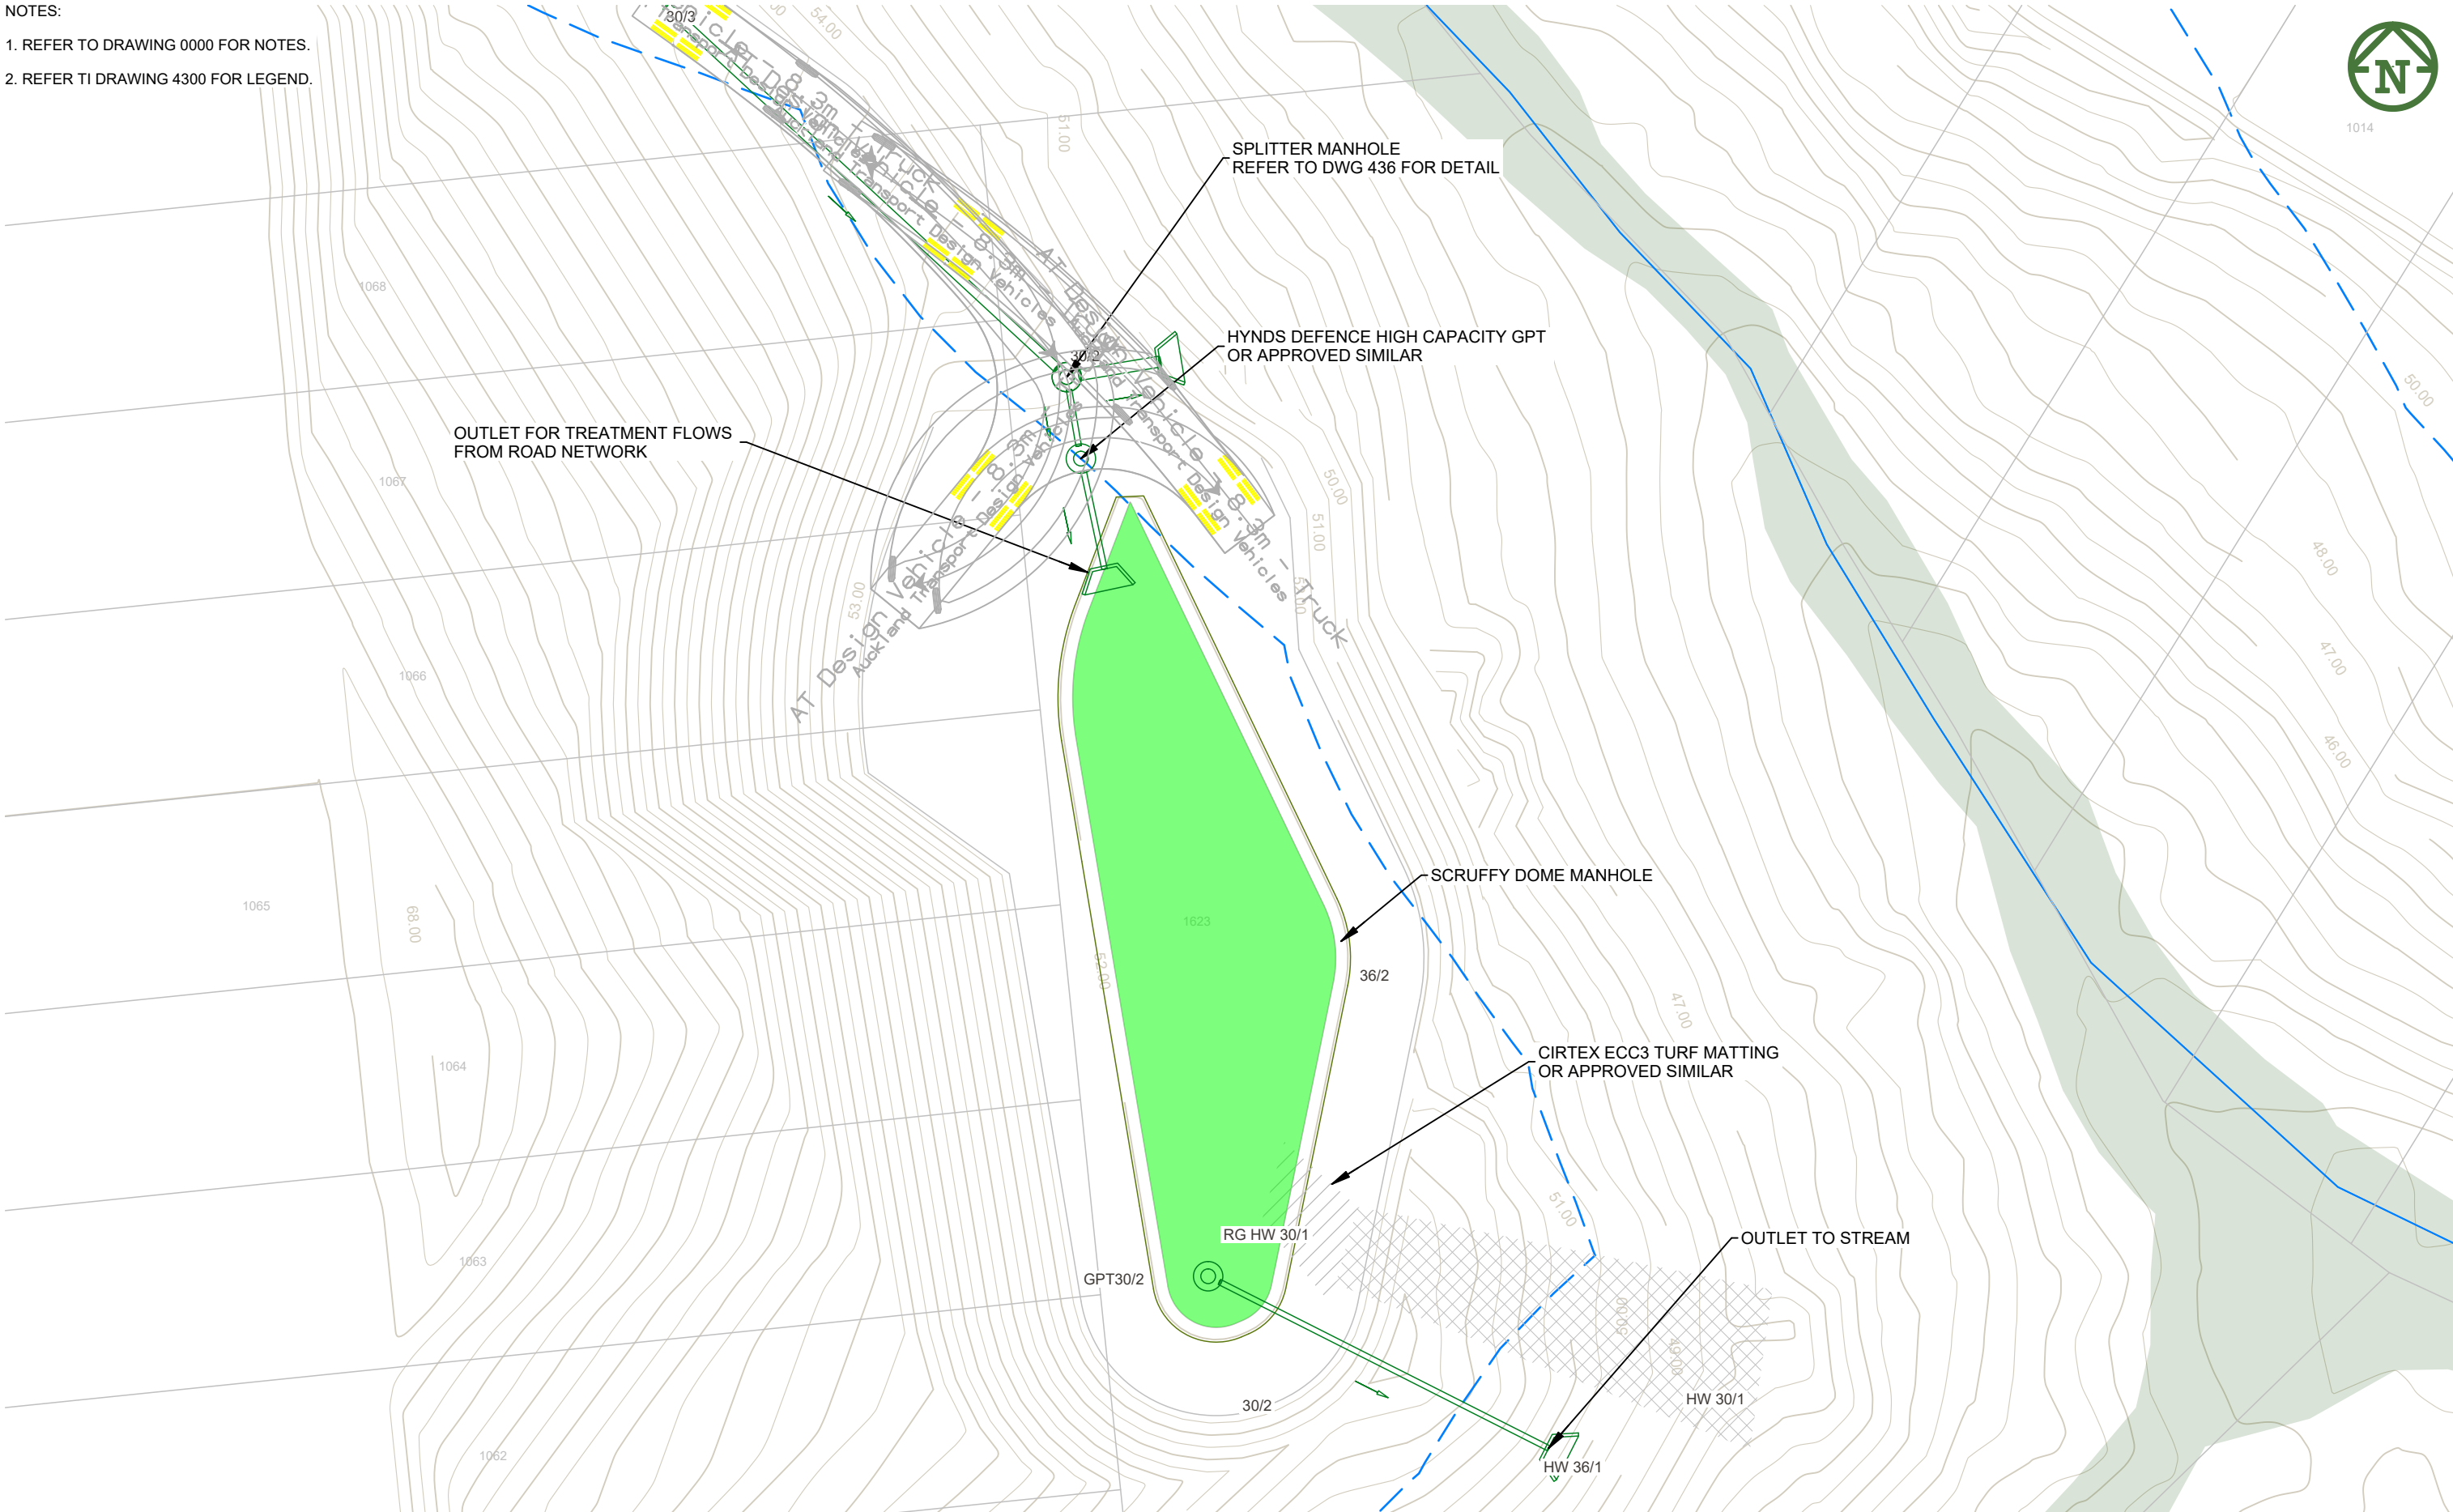

CLIENT

PROJECT

TITLE

PURPOSE OF ISSUE

|   |             |    |    |            |
|---|-------------|----|----|------------|
| E | FOR CONSENT | ZW | JK | 2/07/2025  |
| D | FOR CONSENT | DK | JK | 11/02/2025 |
| C | FOR CONSENT | DK | JK | 30/01/2025 |
| B | FOR CONSENT | DK | JK | 31/01/2025 |
| A | FIRST ISSUE | DK | JK | 16/01/2025 |



**MCKENZIE & CO.**

VINEWAY LIMITED

DELMORE  
STAGE 2B2, 2B3 & 2C  
30 & 32 UPPER OREWA ROAD  
OREWA

STORMWATER  
RAINGARDEN 23

## RESOURCE CONSENT

SCALE:  
1:250 @ A3

DRAWING NO:  
3725-2CDE-4304


REV:

PLOT DATE Wed Jul 2 10:43:00 2025

WWW.MCKENZIEANDCO.CO.NZ

THIS DRAWING IS SOLELY FOR USE BY THE CLIENT ON THIS PROJECT ONLY. NO LIABILITY IS ACCEPTED IN ITS USE BY ANY OTHER ENTITY OR FOR ANY OTHER PURPOSES.

c:\12dS\data\MCKFS01\3725-2 Delmore Stage 2\_5201\06000. Engineering Design\6400.12d\Stage 2CDE Plotting.12dmodel Stage 2CDE Plotting

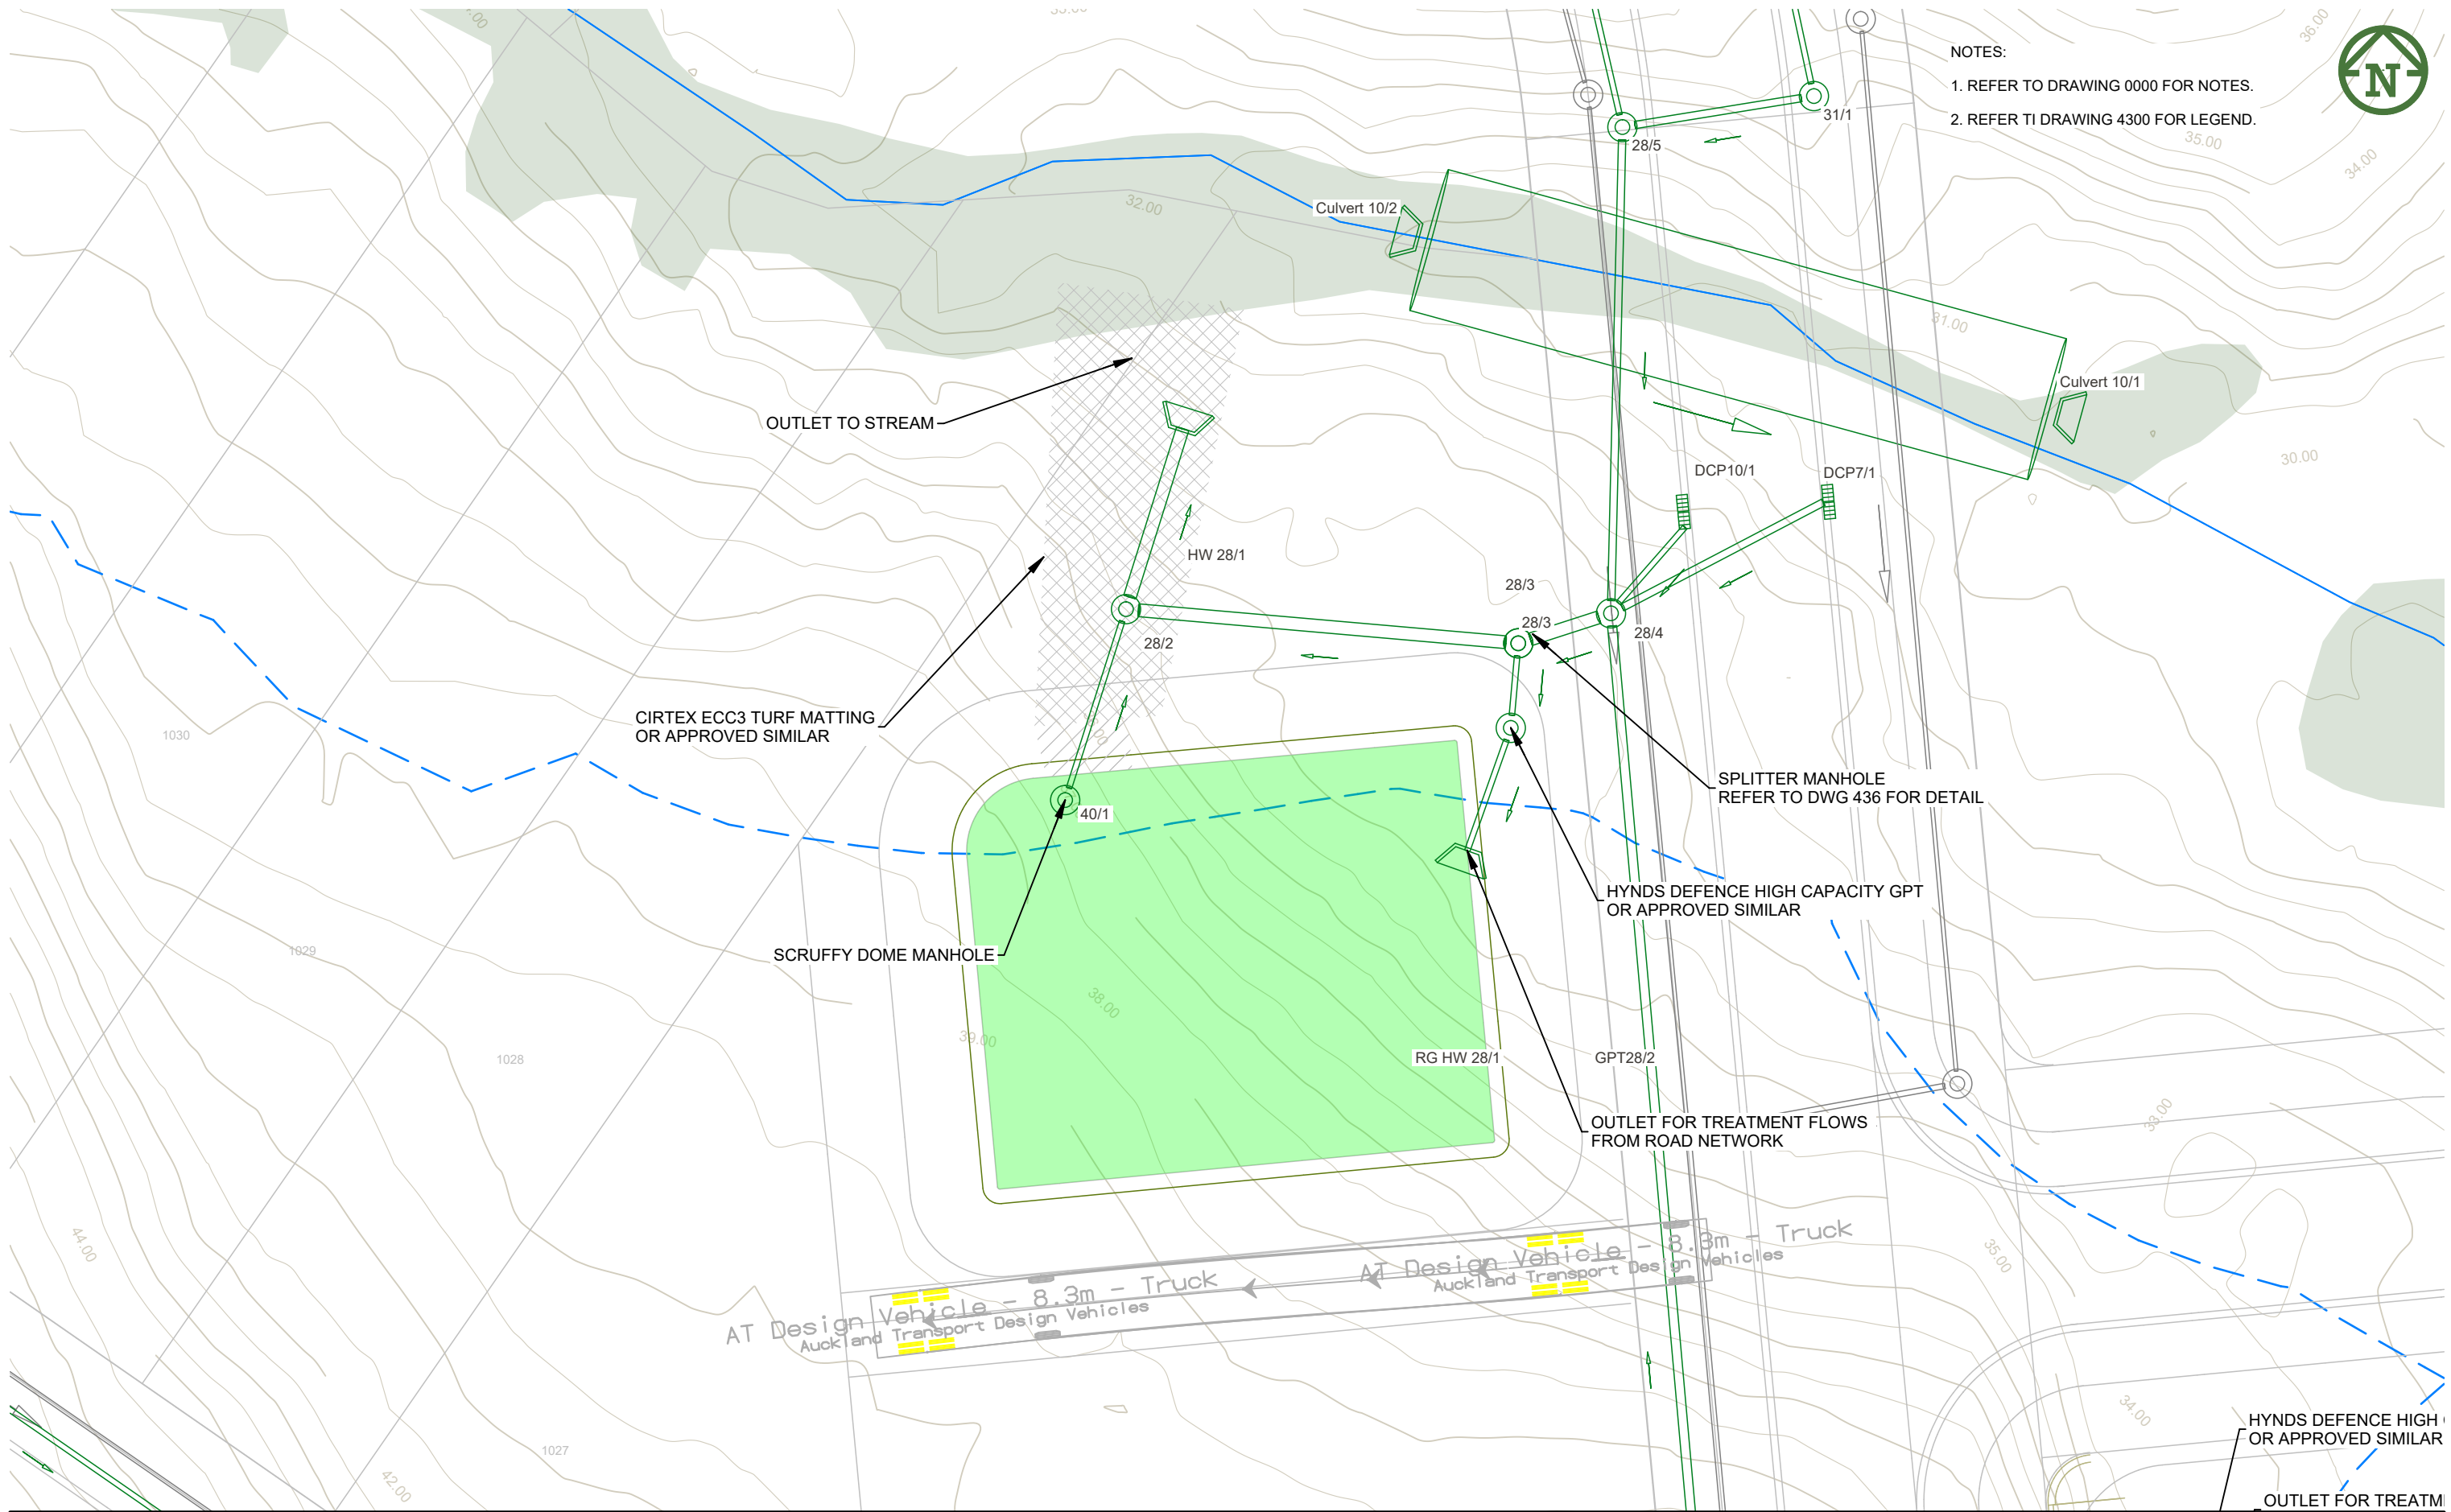

- NOTES:
1. REFER TO DRAWING 0000 FOR NOTES.
  2. REFER TI DRAWING 4300 FOR LEGEND.





|  |  
|--|--|--|--|--|---|--|--|--|--|-----------------------------|--|--|--|--|-------------------|--|--|--|--|
| CLIENT:  |  |  |  |  | PROJECT:  |  |  |  |  | TITLE:                      |  |  |  |  | PURPOSE OF ISSUE: |  |  |  |  |
| VINEWAY LIMITED  |  |  |  |  | DELMORE<br>STAGE 2B2, 2B3 & 2C<br>30 & 32 UPPER OREWA ROAD<br>OREWA |  |  |  |  | STORMWATER<br>RAINGARDEN 24 |  |  |  |  | RESOURCE CONSENT  |  |  |  |  |
| <div><div><div></div><div></div><div></div><div></div><div></div><div></div><div></div><div></div><div></div><div></div><div></div><div></div><div></div><div></div><div></div><div></div><div></div><div></div><div></div><div></div><div></div><div></div><div></div><div></div><div></div><div></div><div></div><div></div><div></div><div></div><div></div><div></div><div></div><div></div><div></div><div></div><div></div><div></div><div></div><div></div><div></div><div></div><div></div><div></div><div></div><div></div><div></div><div></div><div></div><div></div><div></div><div></div><div></div><div></div><div></div><div></div><div></div><div></div><div></div><div></div><div></div><div></div><div></div><div></div><div></div><div></div><div></div><div></div><div></div><div></div><div></div><div></div><div></div><div></div><div></div><div></div><div></div><div></div><div></div><div></div><div></div><div></div><div></div><div></div><div></div><div></div><div></div><div></div><div></div><div></div><div></div><div></div><div></div><div></div><div></div><div><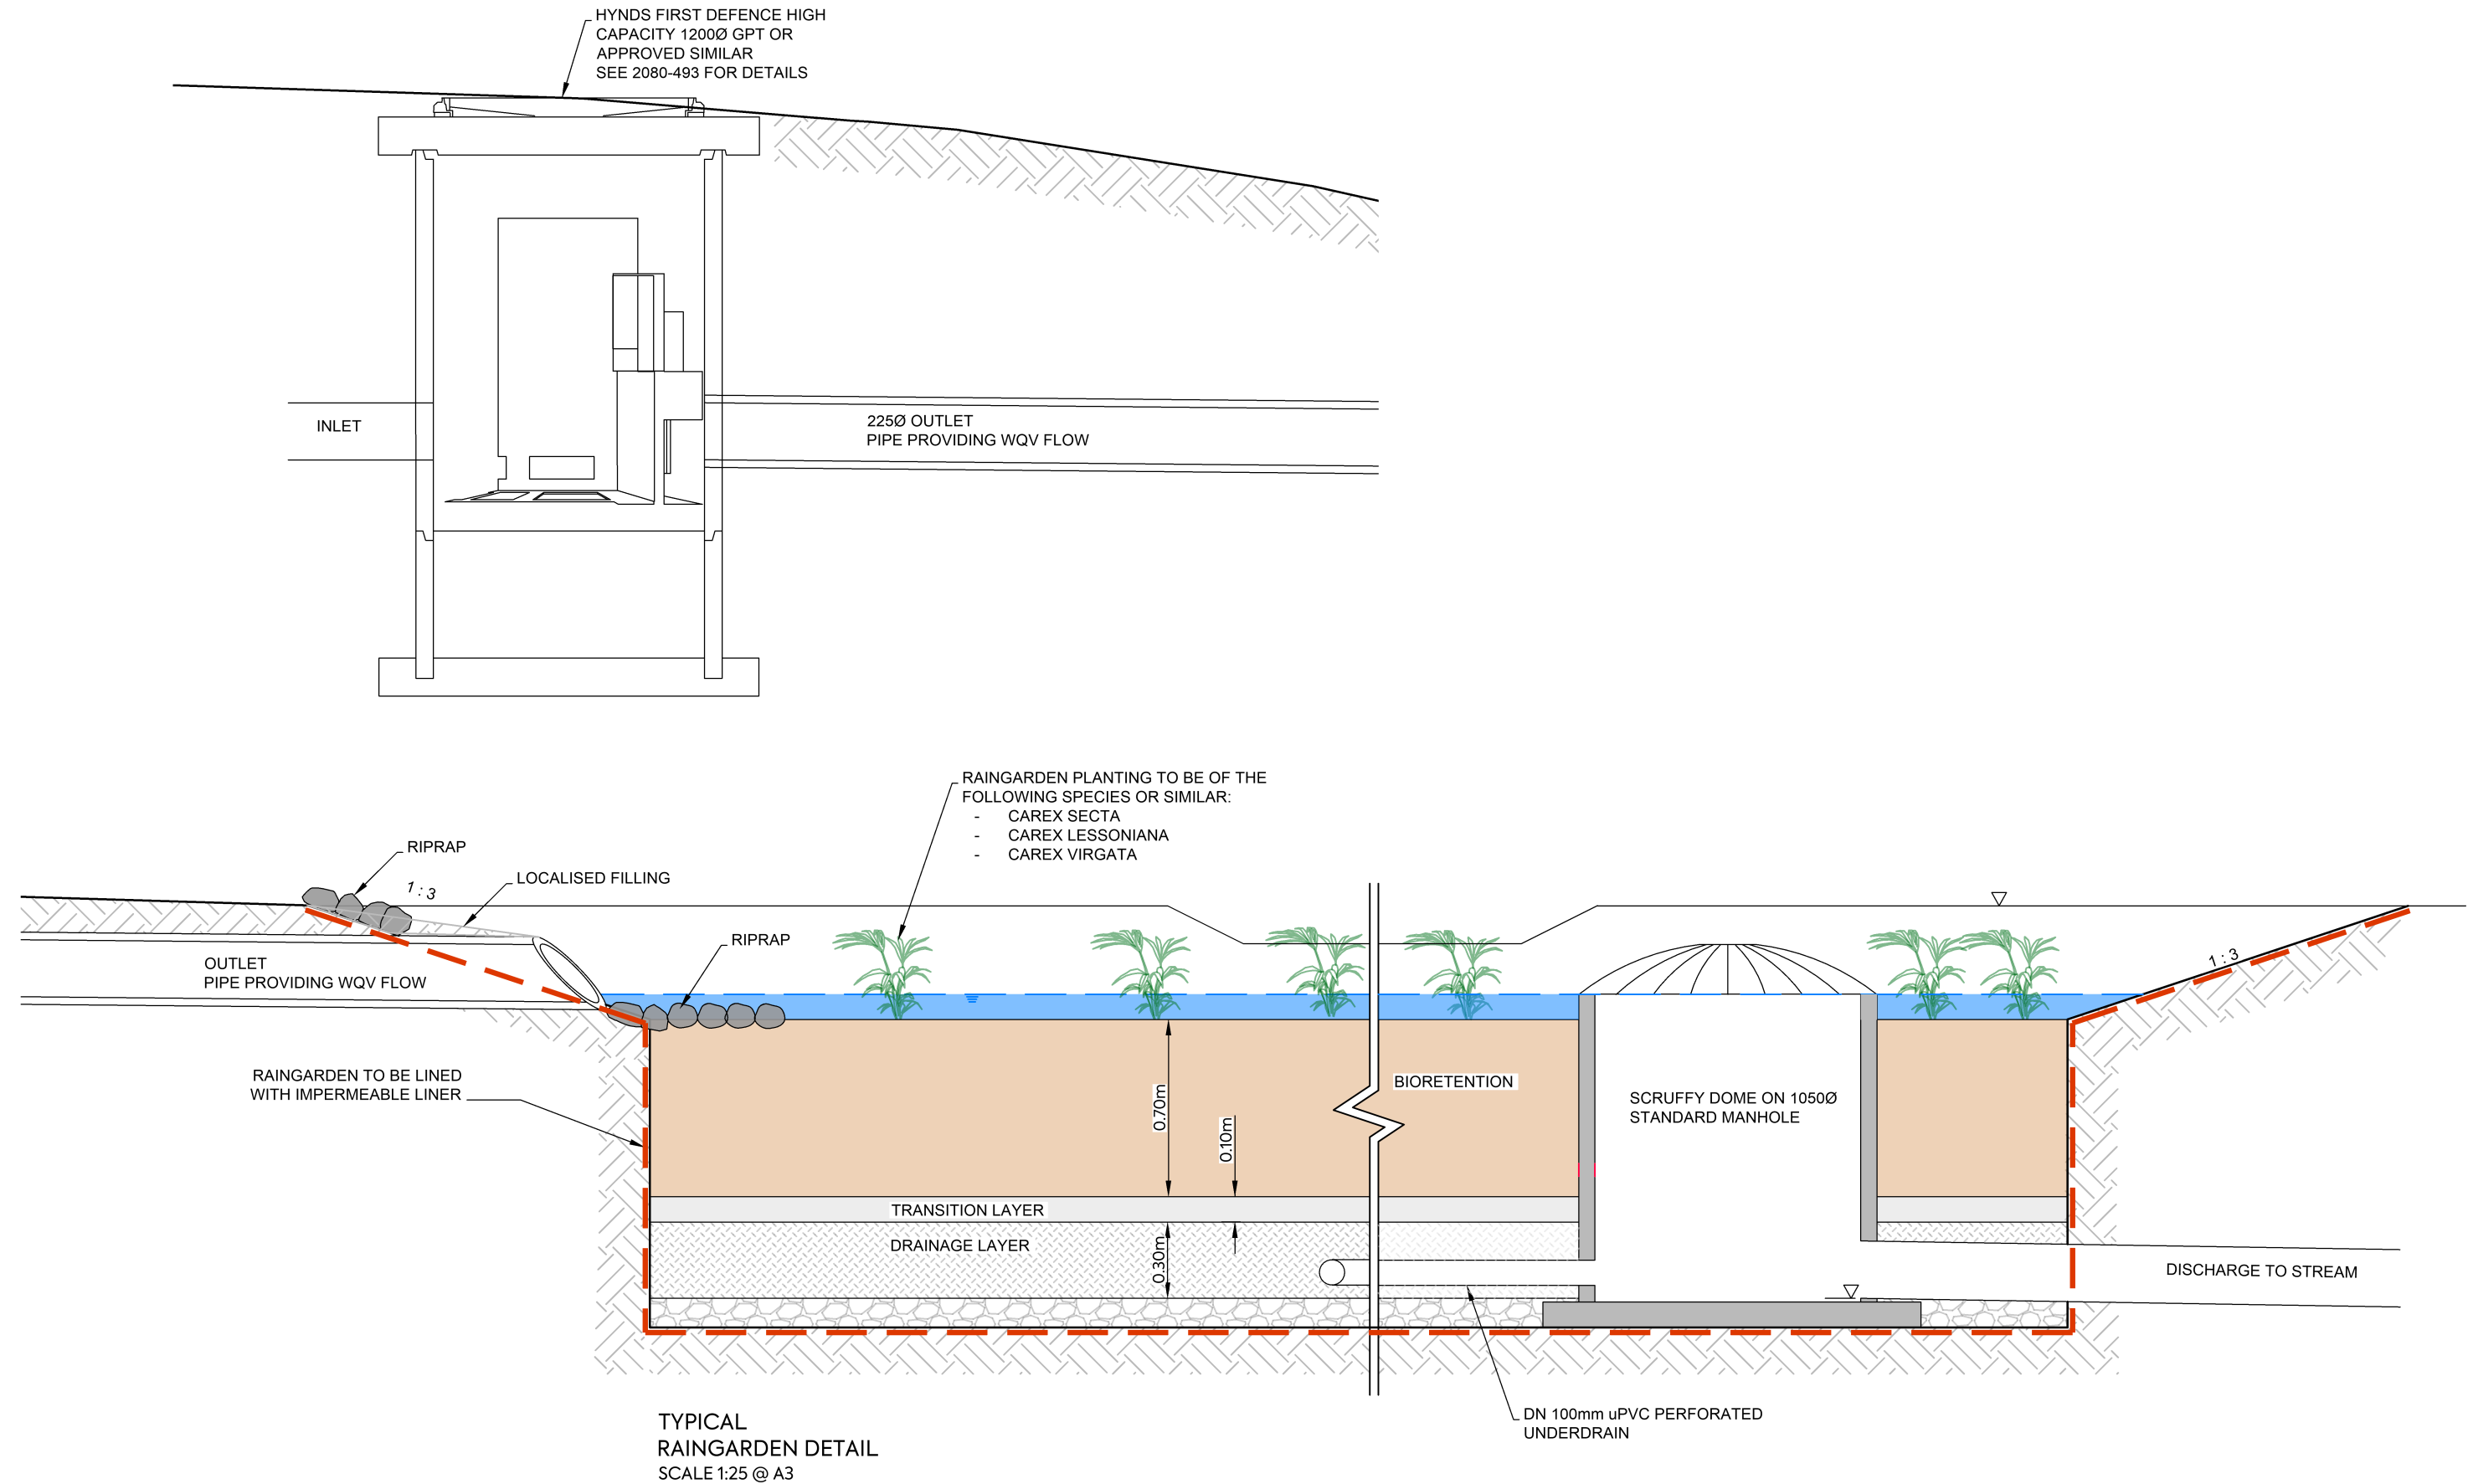

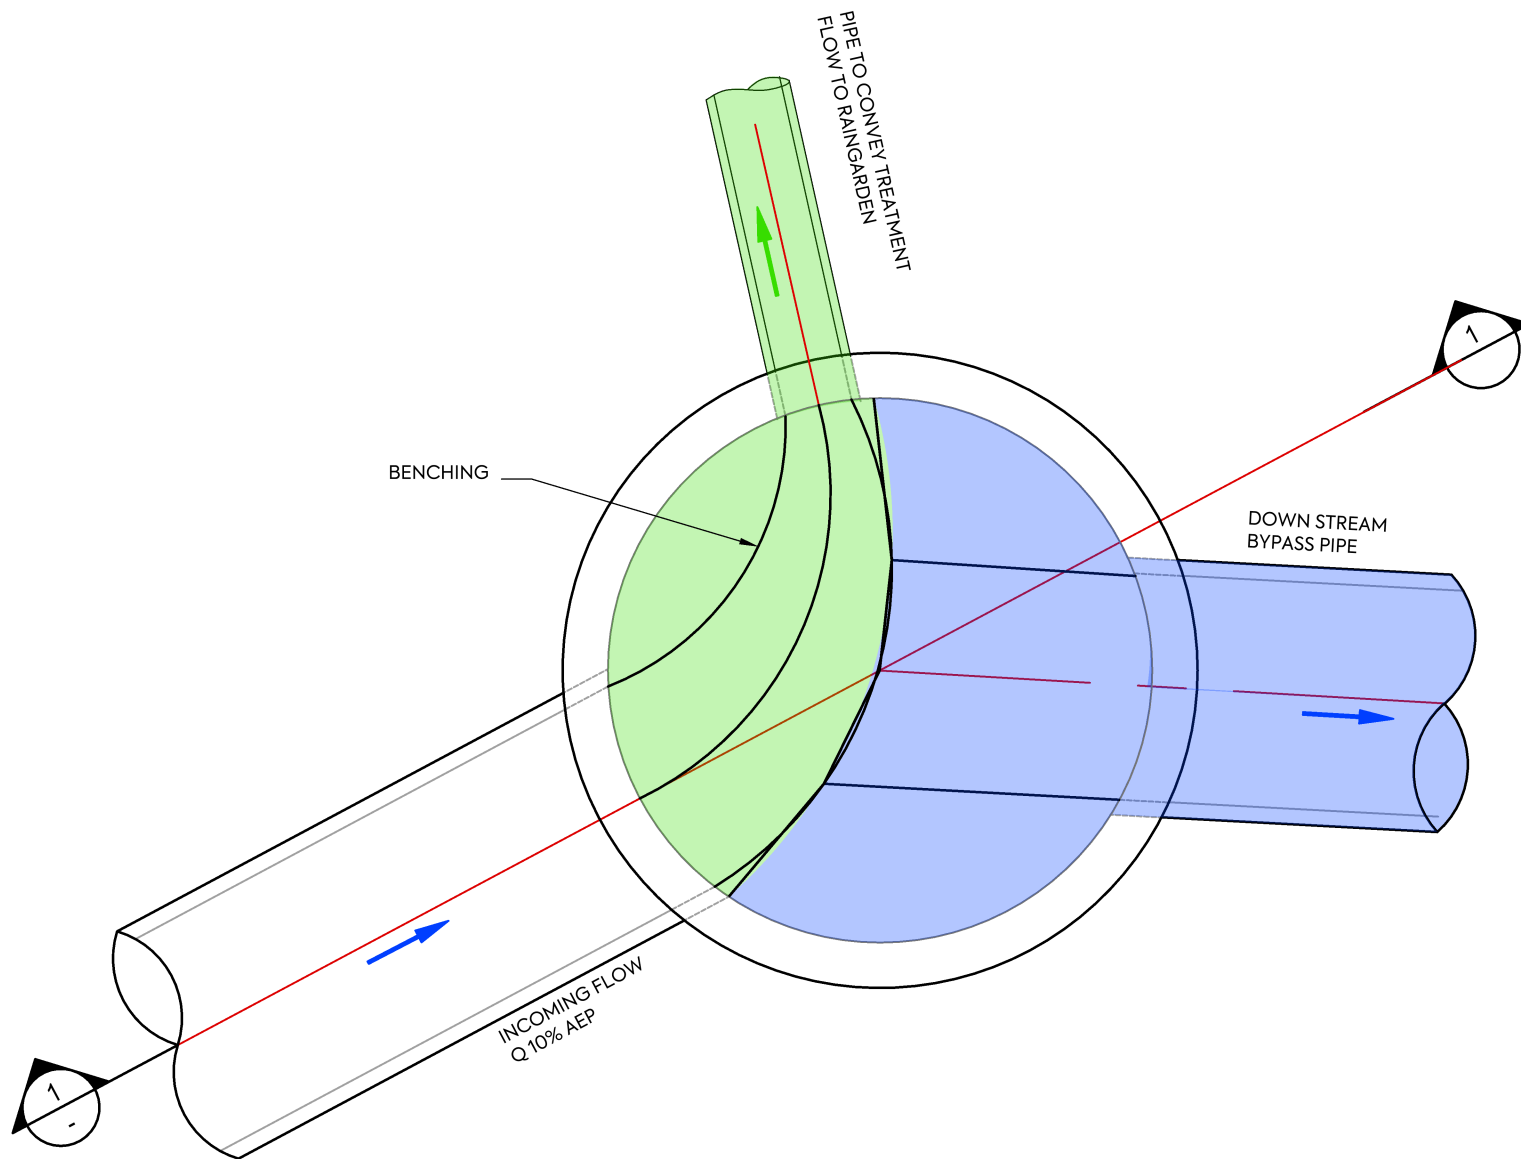

**PLAN**  
SCALE 1:25 @A3

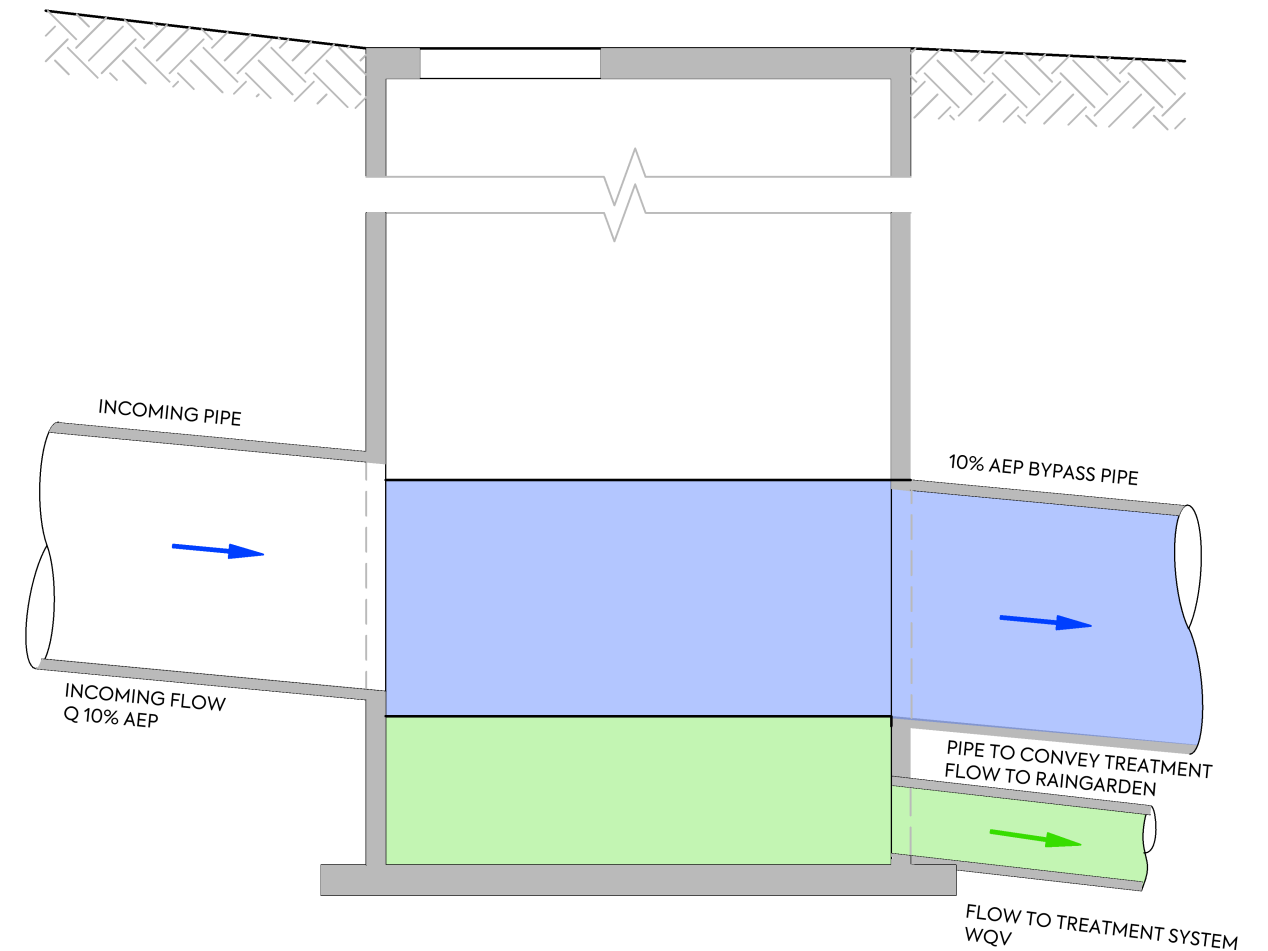

**SECTION**  
AS SHOWN



CLIENT:  
VINEWAY LTD

PROJECT:  
DELMORE  
53A, 53B & 55 RUSSELL ROAD  
ŌREWA

TITLE:  
STORMWATER  
SPLITTER MANHOLE  
TYPICAL DETAILS

PURPOSE OF ISSUE:  
RESOURCE CONSENT


SCALE:  
1:25m @ A3  
DO NOT SCALE

DRAWING NO:  
3725-4350

REV:  
A

| REV | DESCRIPTION | DRN BY | CHK BY | APP BY | DATE     |
|-----|-------------|--------|--------|--------|----------|
| A   | FIRST ISSUE | NC     | PO     | JK     | 19/12/24 |



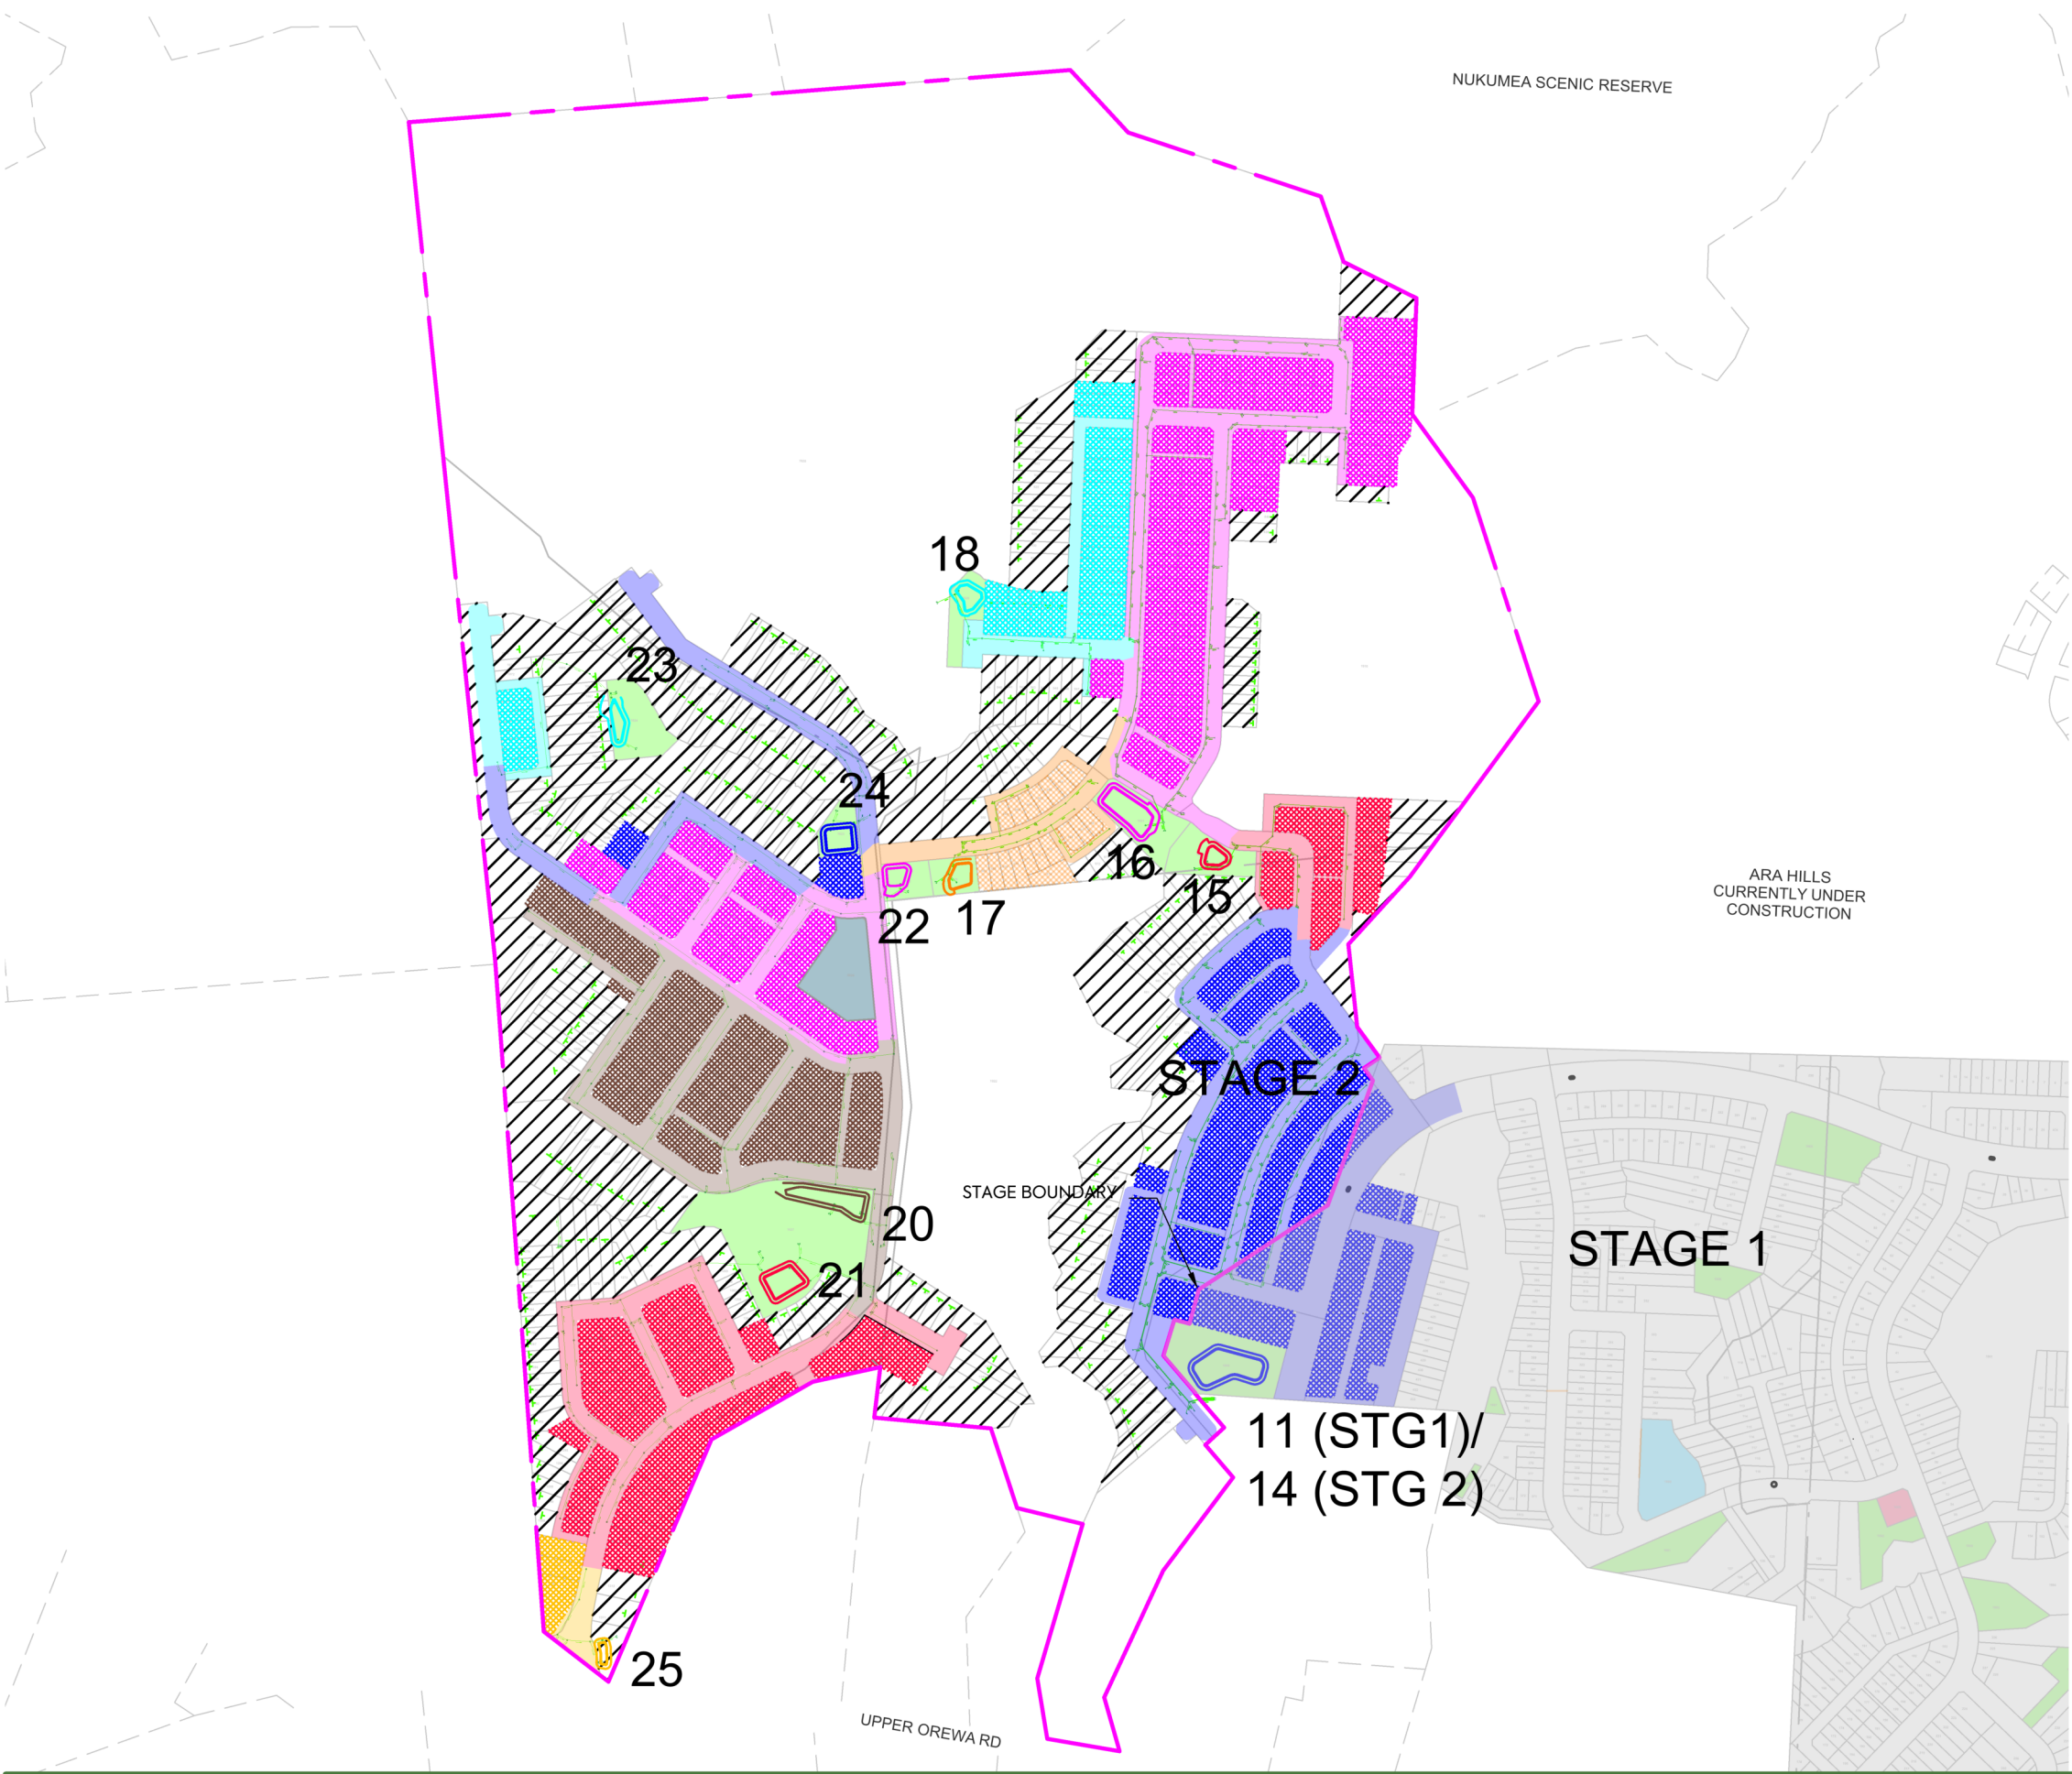

**LEGEND:**

|  |                    |
|--|--------------------|
| LOTS AND JOALS DISCHARGING TO STREAMS  | ////               |
| STAGE 1 WORKS  | Light grey fill    |
| RAINGARDEN 14 CATCHMENT  | Blue fill          |
| LOTS DISCHARGING TO PUBLIC NETWORK (RAINGARDEN 14) ON SITE TREATMENT RETENTION DETENTION | Blue dotted fill   |
| RAINGARDEN 15 CATCHMENT  | Red fill           |
| LOTS DISCHARGING TO PUBLIC NETWORK (RAINGARDEN 15) ON SITE TREATMENT RETENTION DETENTION | Red dotted fill    |
| RAINGARDEN 16 CATCHMENT  | Pink fill          |
| LOTS DISCHARGING TO PUBLIC NETWORK (RAINGARDEN 16) ON SITE TREATMENT RETENTION DETENTION | Pink dotted fill   |
| RAINGARDEN 17 CATCHMENT  | Orange fill        |
| LOTS DISCHARGING TO PUBLIC NETWORK (RAINGARDEN 17) ON SITE TREATMENT RETENTION DETENTION | Orange dotted fill |
| RAINGARDEN 18 CATCHMENT  | Cyan fill          |
| LOTS DISCHARGING TO PUBLIC NETWORK (RAINGARDEN 18) ON SITE TREATMENT RETENTION DETENTION | Cyan dotted fill   |
| RAINGARDEN 20 CATCHMENT  | Brown fill         |
| LOTS DISCHARGING TO PUBLIC NETWORK (RAINGARDEN 20) ON SITE TREATMENT RETENTION DETENTION | Brown dotted fill  |
| RAINGARDEN 21 CATCHMENT  | Red fill           |
| LOTS DISCHARGING TO PUBLIC NETWORK (RAINGARDEN 21) ON SITE TREATMENT RETENTION DETENTION | Red dotted fill    |
| RAINGARDEN 22 CATCHMENT  | Pink fill          |
| LOTS DISCHARGING TO PUBLIC NETWORK (RAINGARDEN 22) ON SITE TREATMENT RETENTION DETENTION | Pink dotted fill   |
| RAINGARDEN 23 CATCHMENT  | Cyan fill          |
| LOTS DISCHARGING TO PUBLIC NETWORK (RAINGARDEN 23) ON SITE TREATMENT RETENTION DETENTION | Cyan dotted fill   |
| RAINGARDEN 24 CATCHMENT  | Blue fill          |
| LOTS DISCHARGING TO PUBLIC NETWORK (RAINGARDEN 24) ON SITE TREATMENT RETENTION DETENTION | Blue dotted fill   |
| RAINGARDEN 25 CATCHMENT  | Yellow fill        |
| LOTS DISCHARGING TO PUBLIC NETWORK (RAINGARDEN 25) ON SITE TREATMENT RETENTION DETENTION | Yellow dotted fill |
| PARK   | Light blue fill    |
| PROPOSED STORMWATER NETWORK  | Green line         |
| T BAR  | Green T-bar symbol |