


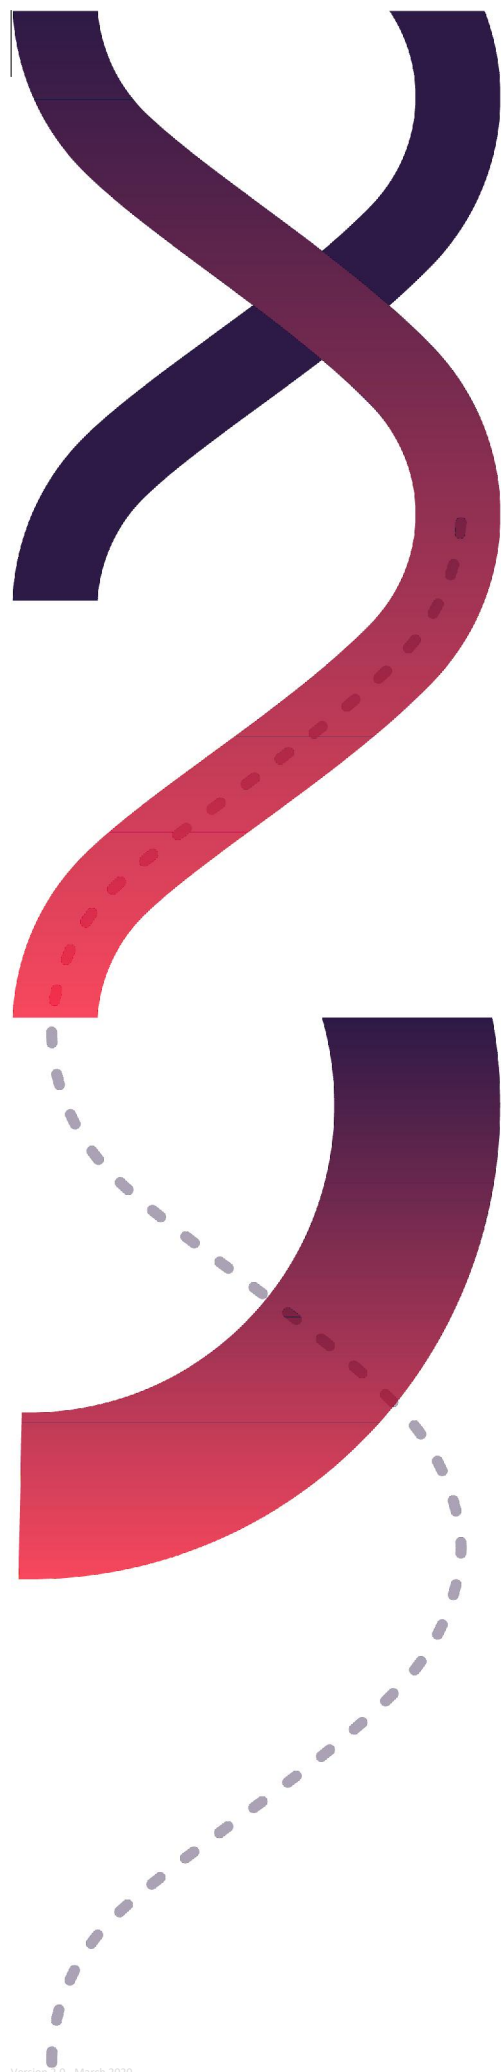

TAKITIMU NORTH LINK STAGE 2

PRELIMINARY

144702-00

JULY 2025



100mm

SCALE FOR VALIDATING SIZE OF A3 PLOT ONLY


0

C:\124\data\1017.120.14\144702 - Takitimu North Link Stage 2_5090\03 Drawing\00144702-00-1001.dwg 30/7/2025 3:19 pm erichardson Plotted: 30 Jul 2025 3:19 pm

INDEX SHEET	
DRAWING NUMBER	TITLE
144702-00-1000	COVER SHEET
144702-00-1001	LOCALITY PLAN AND INDEX SHEET 1
144702-00-1011	TAKITIMU NORTH LINK, STAGE 2 OVERVIEW PLAN, SHEET 1
144702-00-1012	TAKITIMU NORTH LINK, STAGE 2 OVERVIEW PLAN, SHEET 2
GENERAL ARRANGEMENT & LONG SECTIONS	
144702-00-1200	GENERAL ARRANGEMENT, OVERVIEW PLAN, RS00 - TAKITIMU NORTH LINK
144702-00-1201	GENERAL ARRANGEMENT, PLAN & LONGSECTION, RS00 - TAKITIMU NORTH LINK, SHEET 1
144702-00-1202	GENERAL ARRANGEMENT, PLAN & LONGSECTION, RS00 - TAKITIMU NORTH LINK, SHEET 2
144702-00-1203	GENERAL ARRANGEMENT, PLAN & LONGSECTION, RS00 - TAKITIMU NORTH LINK, SHEET 3
144702-00-1204	GENERAL ARRANGEMENT, PLAN & LONGSECTION, RS00 - TAKITIMU NORTH LINK, SHEET 4
144702-00-1205	GENERAL ARRANGEMENT, PLAN & LONGSECTION, RS00 - TAKITIMU NORTH LINK, SHEET 5
144702-00-1206	GENERAL ARRANGEMENT, PLAN & LONGSECTION, RS00 - TAKITIMU NORTH LINK, SHEET 6
144702-00-1207	GENERAL ARRANGEMENT, PLAN & LONGSECTION, RS00 - TAKITIMU NORTH LINK, SHEET 7
144702-00-1208	GENERAL ARRANGEMENT, PLAN & LONGSECTION, RS00 - TAKITIMU NORTH LINK, SHEET 8
144702-00-1209	GENERAL ARRANGEMENT PLAN & LONGSECTION, TAKITIMU NORTH LINK (RS000) SHEET 9
144702-00-1210	GENERAL ARRANGEMENT PLAN & LONGSECTION, TAKITIMU NORTH LINK (RS000) SHEET 10
144702-00-1216	GENERAL A RRANGEMENT, PLAN & LONGSECTION, FRANCIS ROAD (RS100) SHEET 1
144702-00-1217	GENERAL ARRANGEMENT, PLAN & LONGSECTION, FRANCIS ROAD (RS100) SHEET 2
144702-00-1221	GENERAL ARRANGEMENT, PLAN & LONGSECTION, OMOKOROA ROAD (RS200), SHEET 1
144702-00-1223	GENERAL ARRANGEMENT, PLAN & LONGSECTION, RS010 - SOUTHBOUND OFF RAMP, SHEET 1
144702-00-1224	GENERAL ARRANGEMENT, PLAN & LONGSECTION, RS010 - SOUTHBOUND OFF RAMP, SHEET 2
144702-00-1225	GENERAL ARRANGEMENT, PLAN & LONGSECTION, RS020 - SOUTHBOUND ON RAMP, SHEET 1
144702-00-1227	GENERAL ARRANGEMENT, PLAN & LONGSECTION, RS030 - NORTHBOUND OFF RAMP, SHEET 1
144702-00-1229	GENERAL ARRANGEMENT, PLAN & LONGSECTION, RS040 - NORTHBOUND ON RAMP
144702-00-1230	GENERAL ARRANGEMENT, PLAN & LONGSECTION, RS040 - NORTHBOUND ON RAMP, SHEET 2
144702-00-1231	GENERAL ARRANGEMENT, PLAN & LONGSECTION, REVOKED SH2, YOUNGSON ROAD (RS300), SHEET 1
144702-00-1232	GENERAL ARRANGEMENT, PLAN & LONGSECTION, REVOKED SH2, YOUNGSON ROAD (RS300), SHEET 2
144702-00-1233	GENERAL ARRANGEMENT, PLAN & LONGSECTION, BARRETT ROAD (RS430)
144702-00-1235	GENERAL ARRANGEMENT, PLAN & LONGSECTION, PLUMMERS POINT ROAD (RS500)
144702-00-1242	GENERAL ARRANGEMENT, PLAN & LONGSECTION, REVOKED SH2, BARRETT ROAD TO TE PUNA STREAM (RS400), SHEET 1
144702-00-1243	GENERAL ARRANGEMENT, PLAN & LONGSECTION, REVOKED SH2, BARRETT ROAD TO TE PUNA STREAM (RS400), SHEET 2
144702-00-1246	GENERAL ARRANGEMENT PLAN & LONGSECTION, REVOKED SH2 GILL LANE TO SNODGRASS ROAD (RS600)
144702-00-1247	GENERAL ARRANGEMENT PLAN & LONGSECTION, SNODGRASS ROAD TO LOOP ROAD (RS610)
144702-00-1249	GENERAL ARRANGEMENT PLAN & LONGSECTION, TE PUNA QUARRY ROAD (RS620)
144702-00-1251	GENERAL ARRANGEMENT PLAN & LONGSECTION, AINSWORTH ROAD (RS700)
144702-00-1252	GENERAL ARRANGEMENT & LONG SECTION, EXISTING SH2 (RS800) SHEET 1
144702-00-1253	GENERAL ARRANGEMENT & LONG SECTION, EXISTING SH2 (RS800)
144702-00-1255	GENERAL ARRANGEMENT & LONG SECTION, LOOP ROAD (RS900)
TYPICAL CROSS SECTIONS	
144702-00-1301	TAKITIMU NORTH LINK RS000, TYPICAL CROSS SECTIONS
144702-00-1311	LOCAL ROADS, TYPICAL CROSS SECTIONS, SHEET 1
144702-00-1312	LOCAL ROADS, TYPICAL CROSS SECTIONS, SHEET 2
144702-00-1313	LOCAL ROADS, TYPICAL CROSS SECTIONS, SHEET 3
144702-00-1314	LOCAL ROADS, TYPICAL CROSS SECTIONS, SHEET 4
STORMWATER	
144702-00-2105	STORMWATER MANAGEMENT OVERALL OFFSITE CATCHMENT PLAN SHEET 1 OF 5
144702-00-2106	STORMWATER MANAGEMENT OVERALL OFFSITE CATCHMENT PLAN SHEET 2 OF 5
144702-00-2107	STORMWATER MANAGEMENT OVERALL OFFSITE CATCHMENT PLAN SHEET 3 OF 5
144702-00-2108	STORMWATER MANAGEMENT OVERALL OFFSITE CATCHMENT PLAN SHEET 4 OF 5
144702-00-2109	STORMWATER MANAGEMENT OVERALL OFFSITE CATCHMENT PLAN SHEET 5 OF 5
144702-00-2110	STORMWATER MANAGEMENT OVERVIEW PLAN
144702-00-2111	BRIDGES, CULVERT AND STREAM REALIGNMENTS LAYOUT PLAN SHEET 1 OF 10
144702-00-2112	BRIDGES, CULVERT AND STREAM REALIGNMENTS LAYOUT PLAN SHEET 2 OF 10
144702-00-2113	BRIDGES, CULVERT AND STREAM REALIGNMENTS LAYOUT PLAN SHEET 3 OF 10
144702-00-2114	BRIDGES, CULVERT AND STREAM REALIGNMENTS LAYOUT PLAN SHEET 4 OF 10
144702-00-2115	BRIDGES, CULVERT AND STREAM REALIGNMENTS LAYOUT PLAN SHEET 5 OF 10

144702-00-2116	BRIDGES, CULVERT AND STREAM REALIGNMENTS LAYOUT PLAN SHEET 6 OF 10
144702-00-2117	BRIDGES, CULVERT AND STREAM REALIGNMENTS LAYOUT PLAN SHEET 7 OF 10
144702-00-2118	BRIDGES, CULVERT AND STREAM REALIGNMENTS LAYOUT PLAN SHEET 8 OF 10
144702-00-2119	BRIDGES, CULVERT AND STREAM REALIGNMENTS LAYOUT PLAN SHEET 9 OF 10
144702-00-2120	BRIDGES, CULVERT AND STREAM REALIGNMENTS LAYOUT PLAN SHEET 10 OF 10
144702-00-2121	CULVERT TNL-5160 PLAN AND CROSS SECTIONS
144702-00-2124	CULVERT SH2-270 PLAN AND CROSS SECTIONS
144702-00-2125	CULVERT OMK-60 PLAN AND CROSS SECTIONS
144702-00-2132	CULVERT TNL-11320 PLAN AND CROSS SECTIONS
144702-00-2133	CULVERT SH2-5180 PLAN AND CROSS SECTIONS
144702-00-2134	CULVERT TNL-11560 PLAN AND CROSS SECTIONS
144702-00-2137	CULVERT GLA-PRV PLAN AND CROSS SECTION
144702-00-2141	BRIDGE SH2-530 (SH2 YOUNGSON BRIDGE 3) PLAN AND CROSS SECTION
144702-00-2142	BRIDGE TNL-6870 (TNL 2 RAMP BRIDGE) PLAN AND CROSS SECTION
144702-00-2143	BRIDGE TNL-7240 (TNL 2 GULLY BRIDGE) PLAN AND CROSS SECTION
144702-00-2144	BRIDGE SH2-990 (SH2 YOUNGSON BRIDGE 2) PLAN AND CROSS SECTION
144702-00-2145	BRIDGE TNL-9210 (TE PUNA STREAM BRIDGE) PLAN AND CROSS SECTION
144702-00-2146	BRIDGE AIN-1275 (AINSWORTH ROAD BRIDGE) PLAN AND CROSS SECTION
144702-00-2147	BRIDGE SH2-5380 (SH2 OTURU CREEK BRIDGE) PLAN AND CROSS SECTION
144702-00-2148	BRIDGE SH2-6170 (SH2 OTURU TRIBUTARY BRIDGE) PLAN AND CROSS SECTION
144702-00-2210	STORMWATER MANAGEMENT KEYPLAN
144702-00-2211	STORMWATER MANAGEMENT PLANS GENERAL ARRANGEMENT, WETLANDS, SWALES & PIPE NETWORKS SHEET 1 OF 10
144702-00-2212	STORMWATER MANAGEMENT PLANS GENERAL ARRANGEMENT, WETLANDS, SWALES & PIPE NETWORKS SHEET 2 OF 10
144702-00-2213	STORMWATER MANAGEMENT PLANS GENERAL ARRANGEMENT, WETLANDS, SWALES & PIPE NETWORKS SHEET 3 OF 10
144702-00-2214	STORMWATER MANAGEMENT PLANS GENERAL ARRANGEMENT, WETLANDS, SWALES & PIPE NETWORKS SHEET 4 OF 10
144702-00-2215	STORMWATER MANAGEMENT PLANS GENERAL ARRANGEMENT, WETLANDS, SWALES & PIPE NETWORKS SHEET 5 OF 10
144702-00-2216	STORMWATER MANAGEMENT PLANS GENERAL ARRANGEMENT, WETLANDS, SWALES & PIPE NETWORKS SHEET 6 OF 10
144702-00-2217	STORMWATER MANAGEMENT PLANS GENERAL ARRANGEMENT, WETLANDS, SWALES & PIPE NETWORKS SHEET 7 OF 10
144702-00-2218	STORMWATER MANAGEMENT PLANS GENERAL ARRANGEMENT, WETLANDS, SWALES & PIPE NETWORKS SHEET 8 OF 10
144702-00-2219	STORMWATER MANAGEMENT PLANS GENERAL ARRANGEMENT, WETLANDS, SWALES & PIPE NETWORKS SHEET 9 OF 10
144702-00-2220	STORMWATER MANAGEMENT PLANS GENERAL ARRANGEMENT, WETLANDS, SWALES & PIPE NETWORKS SHEET 10 OF 10
144702-00-2300	STREAM REALIGNMENT SR1A PLAN AND SECTION
144702-00-2301	STREAM REALIGNMENT SR1B PLAN AND SECTION
144702-00-2302	STREAM REALIGNMENT SR1C PLAN AND SECTION
144702-00-2303	STREAM REALIGNMENT SR3A PLAN AND SECTION
144702-00-2304	STREAM REALIGNMENT SR3B PLAN AND SECTION
144702-00-2305	STREAM REALIGNMENT SR3C PLAN AND SECTION SHEET 1 OF 2
144702-00-2306	STREAM REALIGNMENT SR3C PLAN AND SECTION SHEET 2 OF 2
144702-00-2307	STREAM REALIGNMENT SR4A PLAN AND SECTION
144702-00-2308	STREAM REALIGNMENT SR4B PLAN AND SECTION
144702-00-2309	STREAM REALIGNMENT SR4C PLAN AND SECTION SHEET 1 OF 3
144702-00-2310	STREAM REALIGNMENT SR4C PLAN AND SECTION SHEET 2 OF 3
144702-00-2311	STREAM REALIGNMENT SR4C PLAN AND SECTION SHEET 3 OF 3
144702-00-2312	STREAM REALIGNMENT SR5A PLAN AND SECTION SHEET 1 OF 2
144702-00-2313	STREAM REALIGNMENT SR5A PLAN AND SECTION SHEET 2 OF 2
144702-00-2315	STREAM REALIGNMENT SR5B PLAN AND SECTION
144702-00-2317	STREAM REALIGNMENT SR8B PLAN AND SECTION
144702-00-2318	STREAM REALIGNMENT SR8C PLAN AND SECTION
144702-00-2320	STREAM REALIGNMENT SR9A PLAN AND SECTION
144702-00-2323	STREAM REALIGNMENT SR1BA PLAN AND SECTION
144702-00-2324	STREAM REALIGNMENT TYPICAL CROSS SECTIONS
144702-00-2340	ROCK RAMP PLAN AND SECTION




ENVIRONMENTAL	
144702-00-6607	ENVIRONMENTAL AND CULTURAL FEATURES PLAN, SHEET 1
144702-00-6608	ENVIRONMENTAL AND CULTURAL FEATURES PLAN, SHEET 2
144702-00-6631	ARCHAEOLOGICAL AUTHORITY APPLICATIONS, SHEET 1
144702-00-6632	ARCHAEOLOGICAL AUTHORITY APPLICATIONS, SHEET 2
144702-00-6633	ARCHAEOLOGICAL AUTHORITY APPLICATIONS, SHEET 3
PROPERTY	
144702-00-7220	LAND REQUIREMENT, OVERVIEW PLAN
144702-00-7221	LAND REQUIREMENT OVERVIEW PLAN, SHEET 1
144702-00-7222	LAND REQUIREMENT OVERVIEW PLAN, SHEET 2
144702-00-7223	LAND REQUIREMENT OVERVIEW PLAN, SHEET 3
144702-00-7224	LAND REQUIREMENT OVERVIEW PLAN, SHEET 4
144702-00-7225	LAND REQUIREMENT OVERVIEW PLAN, SHEET 5
144702-00-7226	LAND REQUIREMENT OVERVIEW PLAN, SHEET 6
144702-00-7227	LAND REQUIREMENT OVERVIEW PLAN, SHEET 7
144702-00-7228	LAND REQUIREMENT OVERVIEW PLAN, SHEET 8
144702-00-7229	LAND REQUIREMENT OVERVIEW PLAN, SHEET 9
144702-00-7230	LAND REQUIREMENT OVERVIEW PLAN, SHEET 10
144702-00-7231	LAND REQUIREMENT OVERVIEW PLAN, SHEET 11
144702-00-7240	LIZARD RELEASE SITE, 110 TE PUNA QUARRY ROAD, MINDEN
144702-00-7241	ADJACENT LAND OWNERS PLAN, SHEET 1
144702-00-7242	ADJACENT LAND OWNERS PLAN, SHEET 2
144702-00-7243	ADJACENT LAND OWNERS PLAN, SHEET 3
ALTERATION TO DESIGNATION	
144702-00-7511	ALTERATION TO DESIGNATION PLANS, SHEET 1
144702-00-7512	ALTERATION TO DESIGNATION PLANS, SHEET 2
144702-00-7513	ALTERATION TO DESIGNATION PLANS, SHEET 3
144702-00-7514	ALTERATION TO DESIGNATION PLANS, SHEET 4
144702-00-7515	ALTERATION TO DESIGNATION PLANS, SHEET 5
144702-00-7516	ALTERATION TO DESIGNATION PLANS, SHEET 6
144702-00-7517	ALTERATION TO DESIGNATION PLANS, SHEET 7
144702-00-7518	ALTERATION TO DESIGNATION PLANS, SHEET 8
144702-00-7519	ALTERATION TO DESIGNATION PLANS, SHEET 9
144702-00-7520	ALTERATION TO DESIGNATION PLANS, SHEET 10

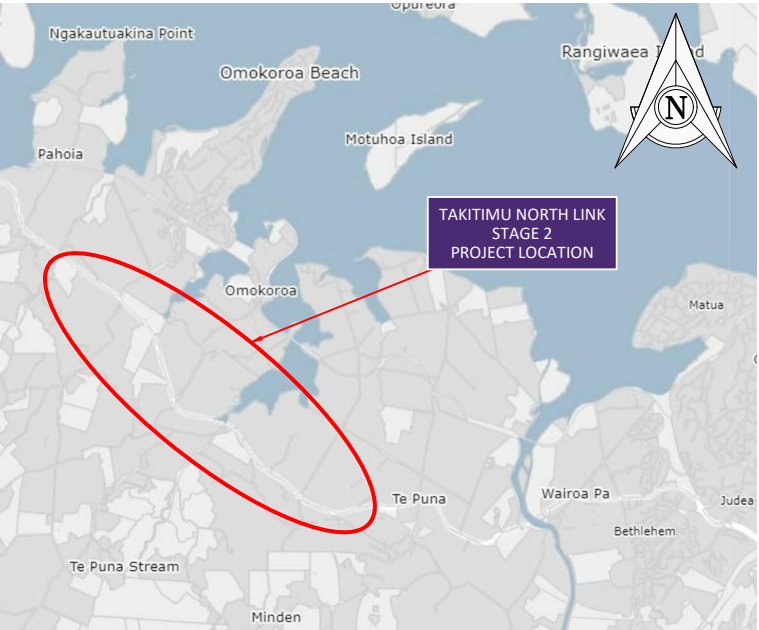

LOCALITY PLAN

						DESIGNED	CHECKED			CLIENT	TAKITIMU NORTH LINK STAGE 2	DRAWING	LOCALITY PLAN AND INDEX SHEET 1	STATUS	PRELIMINARY	
						CMC	CMC									
						DRAWN	APPROVED									
						ER	SGB									
E	30.07.2025	FTAA APPLICATION		ER	JO	SGB										
	DATE	ISSUE/REVISION DETAIL		BY	CHK	APPR										

Version 4.0 - March 2020

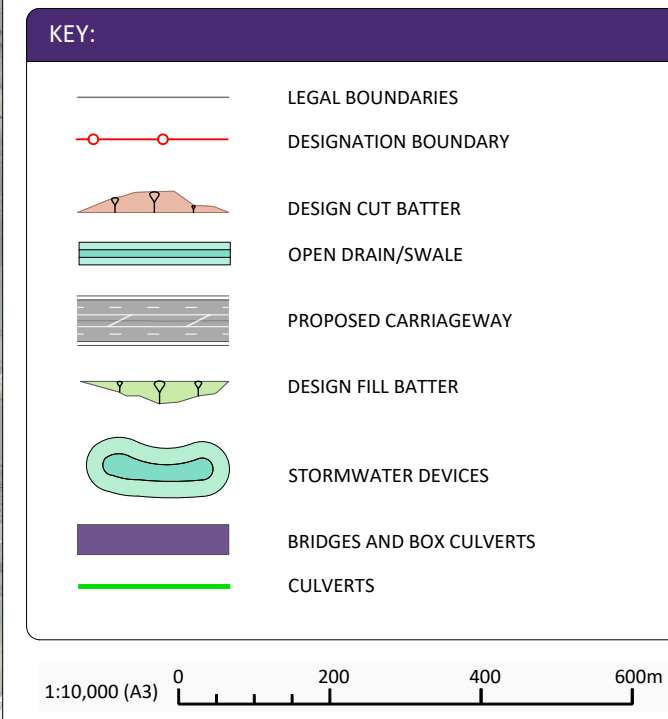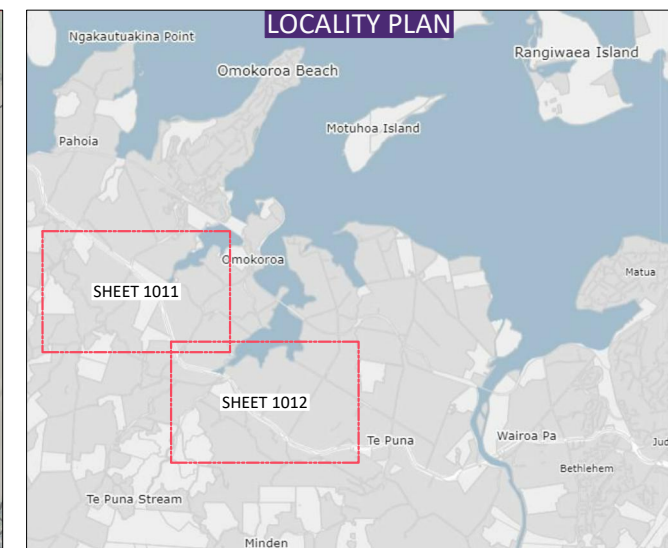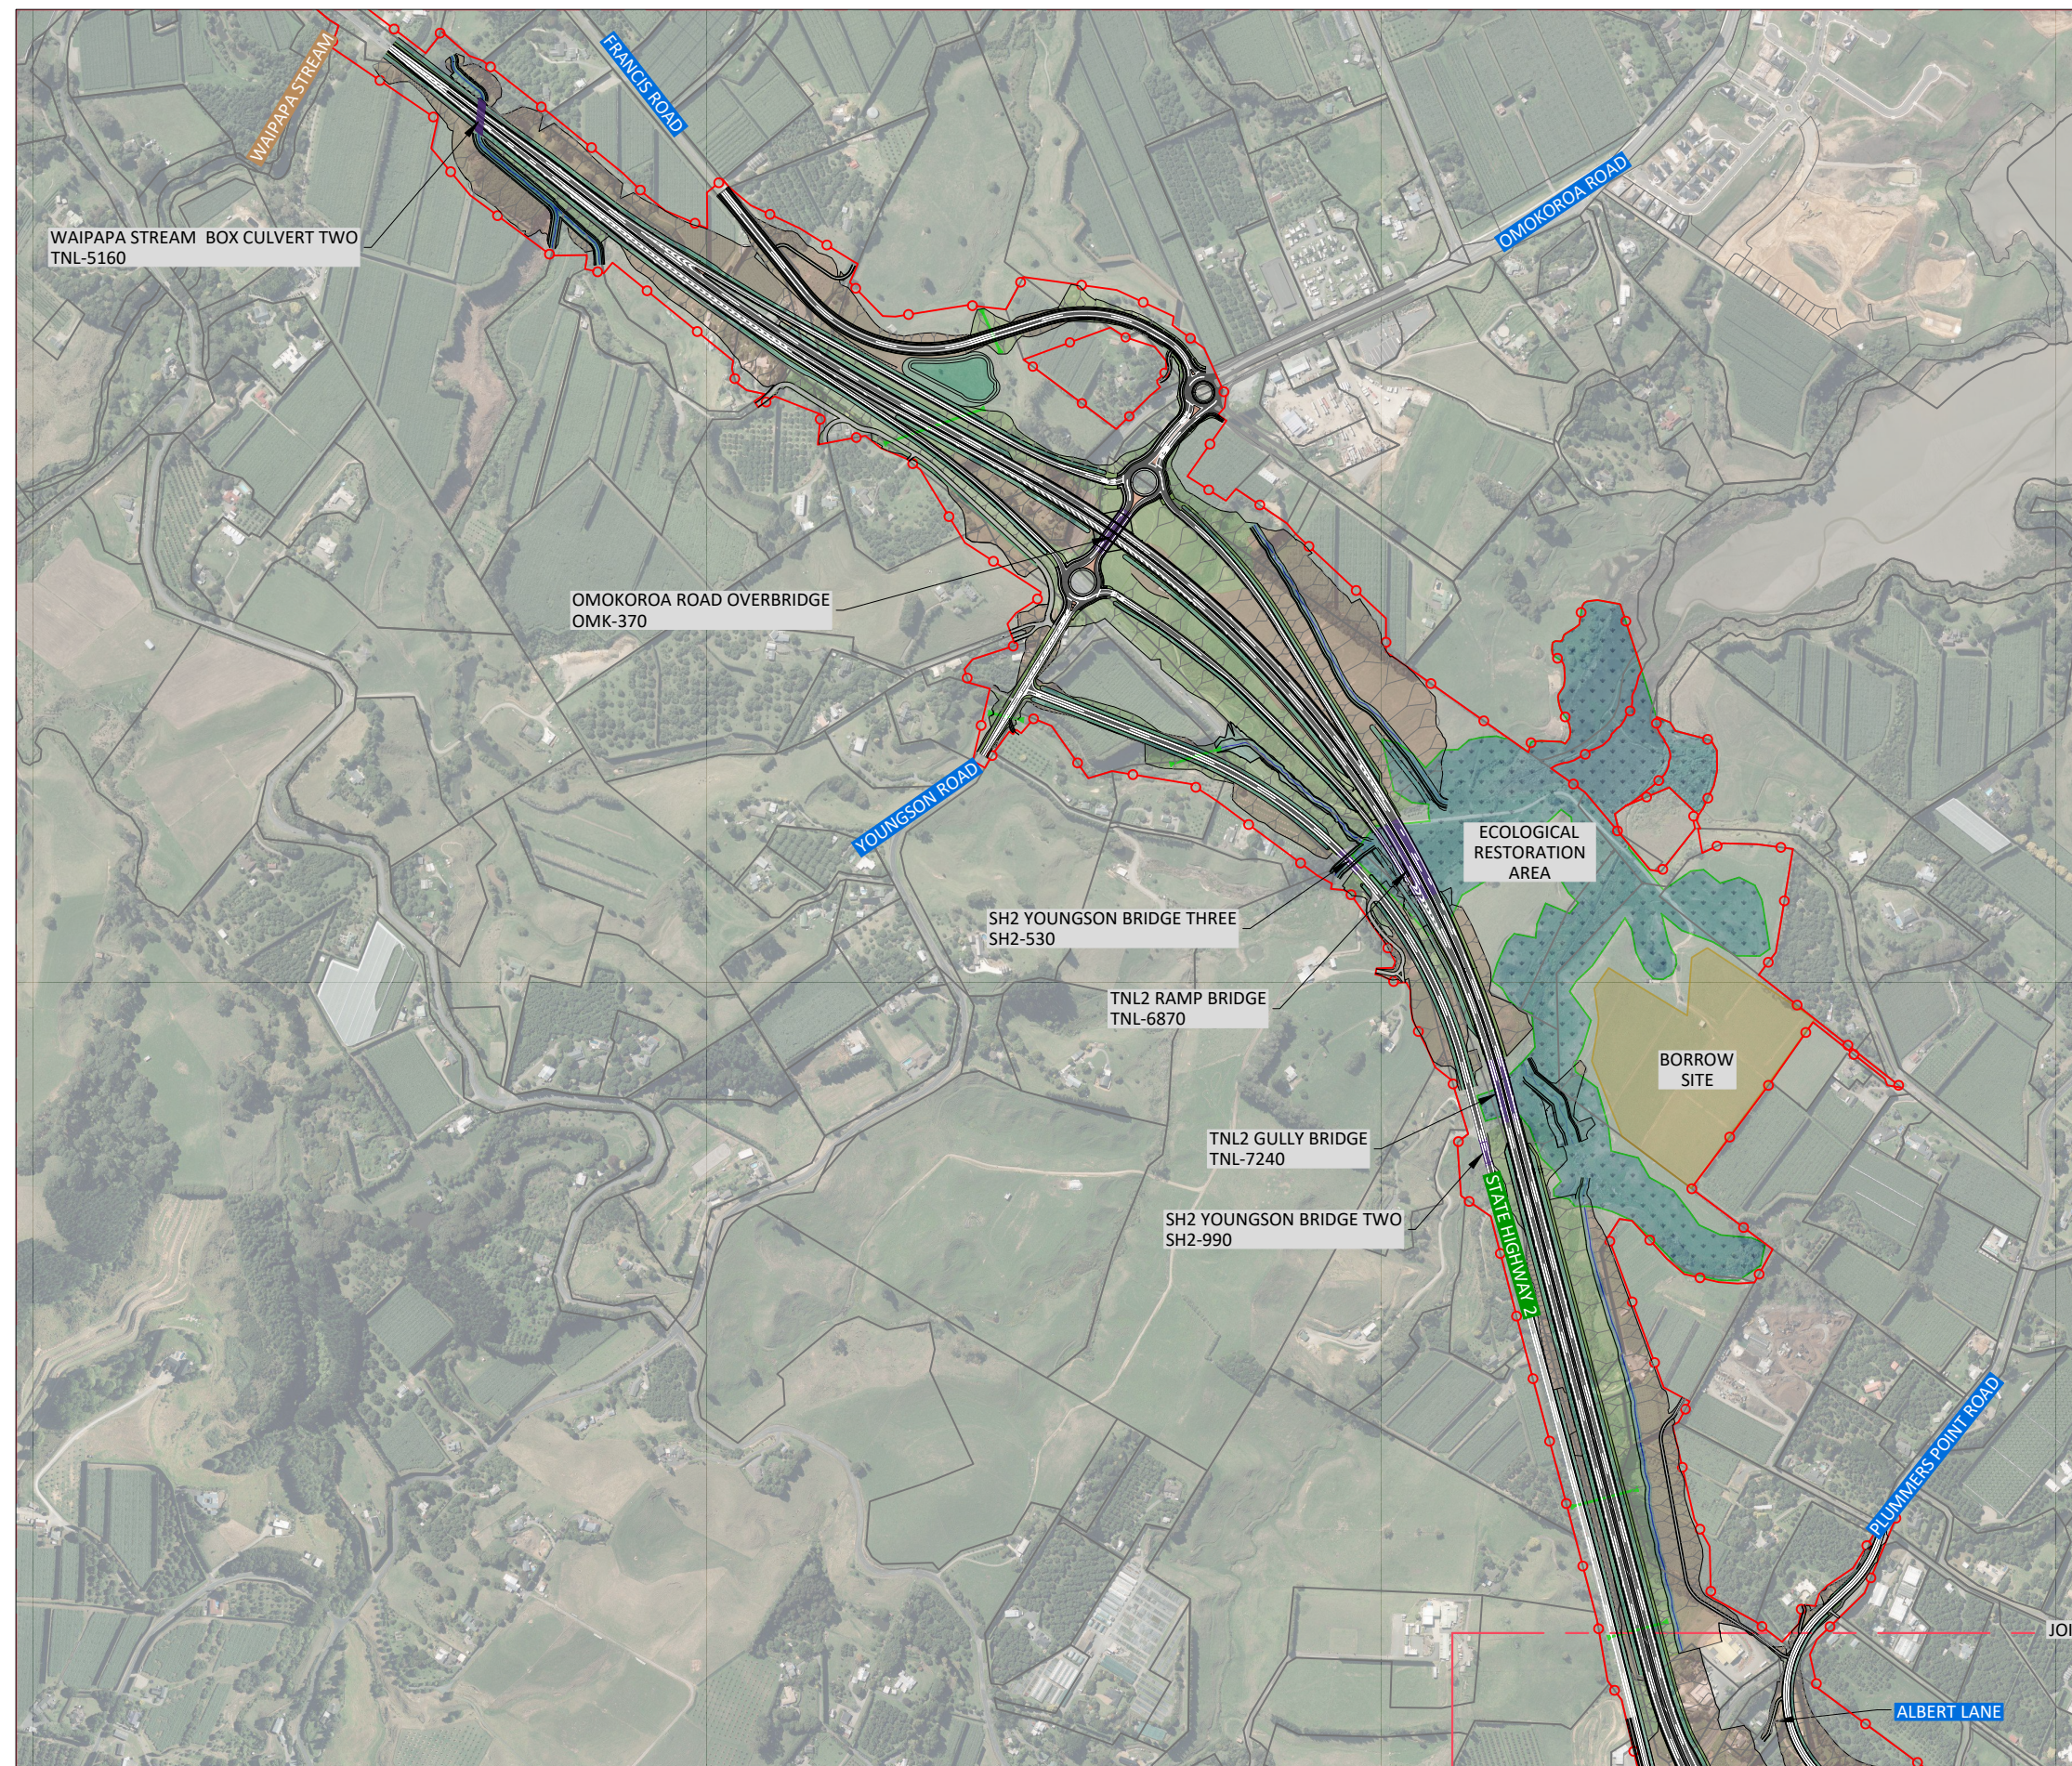[illegible]

DESIGNED	CHECKED
CMC	CMC
DRAWN	APPROVED
ER	SGB



PROJECT
TAKITIMU NORTH LINK
STAGE 2

DRAWING
TAKITIMU NORTH LINK, STAGE 2
OVERVIEW PLAN
SHEET 1



STATUS		PRELIMINARY	
DATE	12.03.2025	SCALE (ORIGINAL SIZE A3)	1:10,000
DRAWING NUMBER		REVISION	P
144702-00-1011			

100mm

SCALE FOR VALIDATING SIZE OF A3 PLOT ONLY

0


C:\1345\data\1017.120.14\144702 - Takitimu North Link Stage 2_5090\03 Drawings\00144702-00-1012.dwg 28/7/2025 12:50 pm erichardson Plotted: 28 Jul 2025 12:50 pm

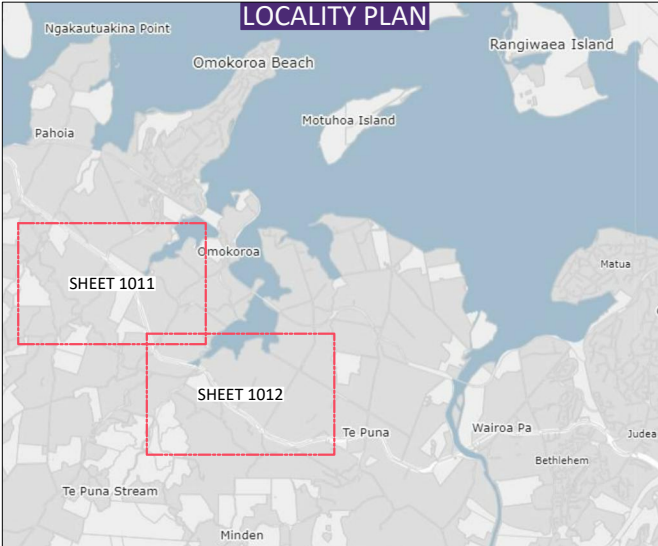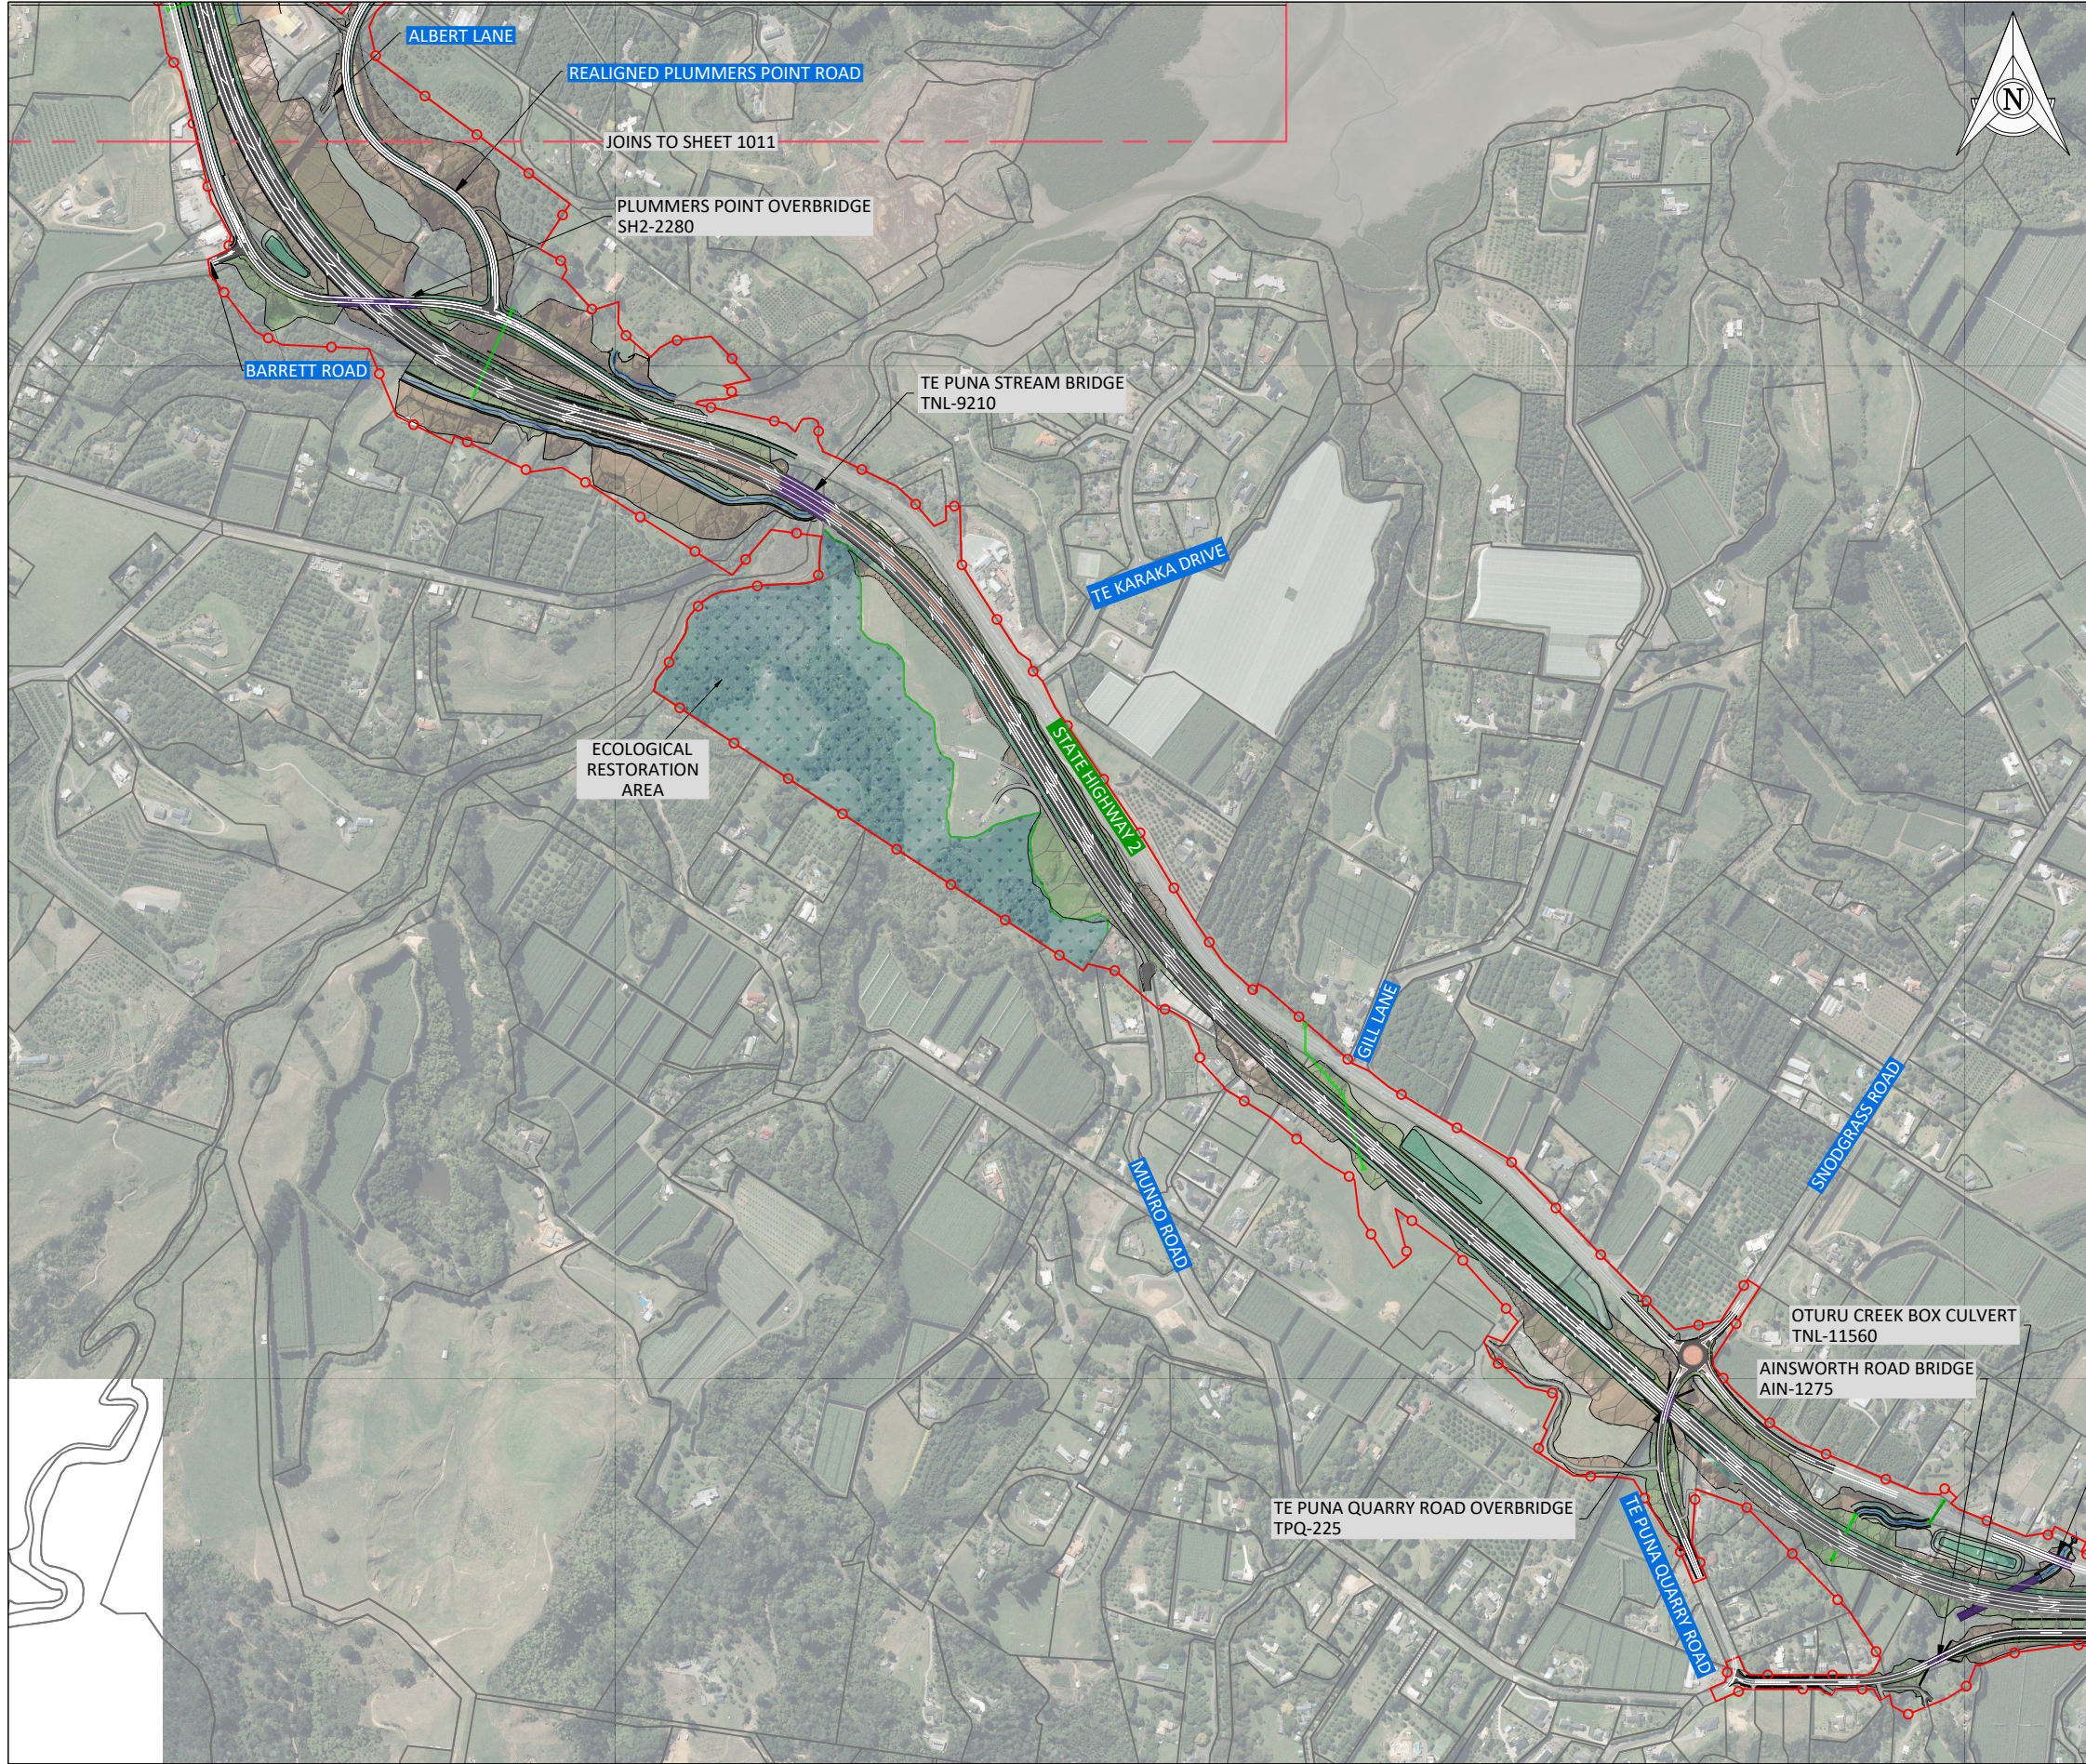

KEY:

- LEGAL BOUNDARIES
- DESIGNATION BOUNDARY
- DESIGN CUT BATTER
- OPEN DRAIN/SWALE
- PROPOSED CARRIAGEWAY
- DESIGN FILL BATTER
- STORMWATER DEVICES
- BRIDGES AND BOX CULVERTS
- CULVERTS

1:10,000 (A3) 0 200 400 600m

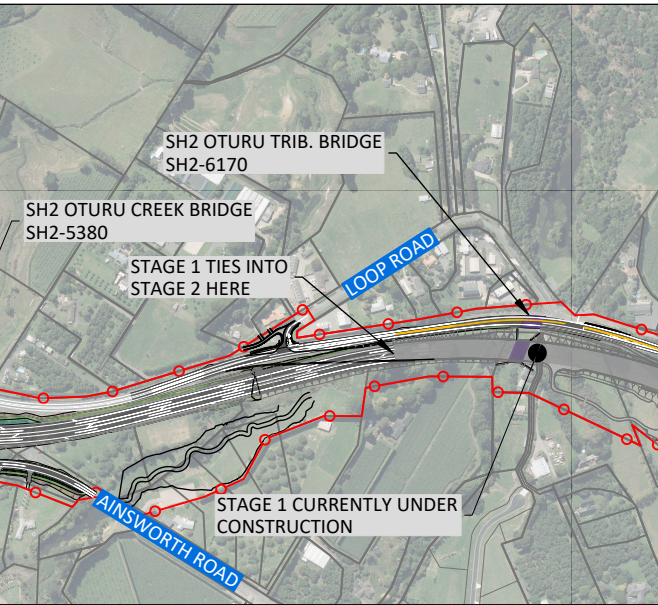

P	30.07.2025	FTAA APPLICATION	ER	JO	SGB
DATE	ISSUE/REVISION DETAIL	BY	CHK	APPR	

DESIGNED	CHECKED
CMC	CMC
DRAWN	APPROVED
ER	SGB



PROJECT
TAKITIMU NORTH LINK
STAGE 2

DRAWING
TAKITIMU NORTH LINK, STAGE 2
OVERVIEW PLAN
SHEET 2

STATUS PRELIMINARY	
DATE 12.03.2025	SCALE (ORIGINAL SIZE A3) 1:10,000
DRAWING NUMBER 144702-00-1012	REVISION P