



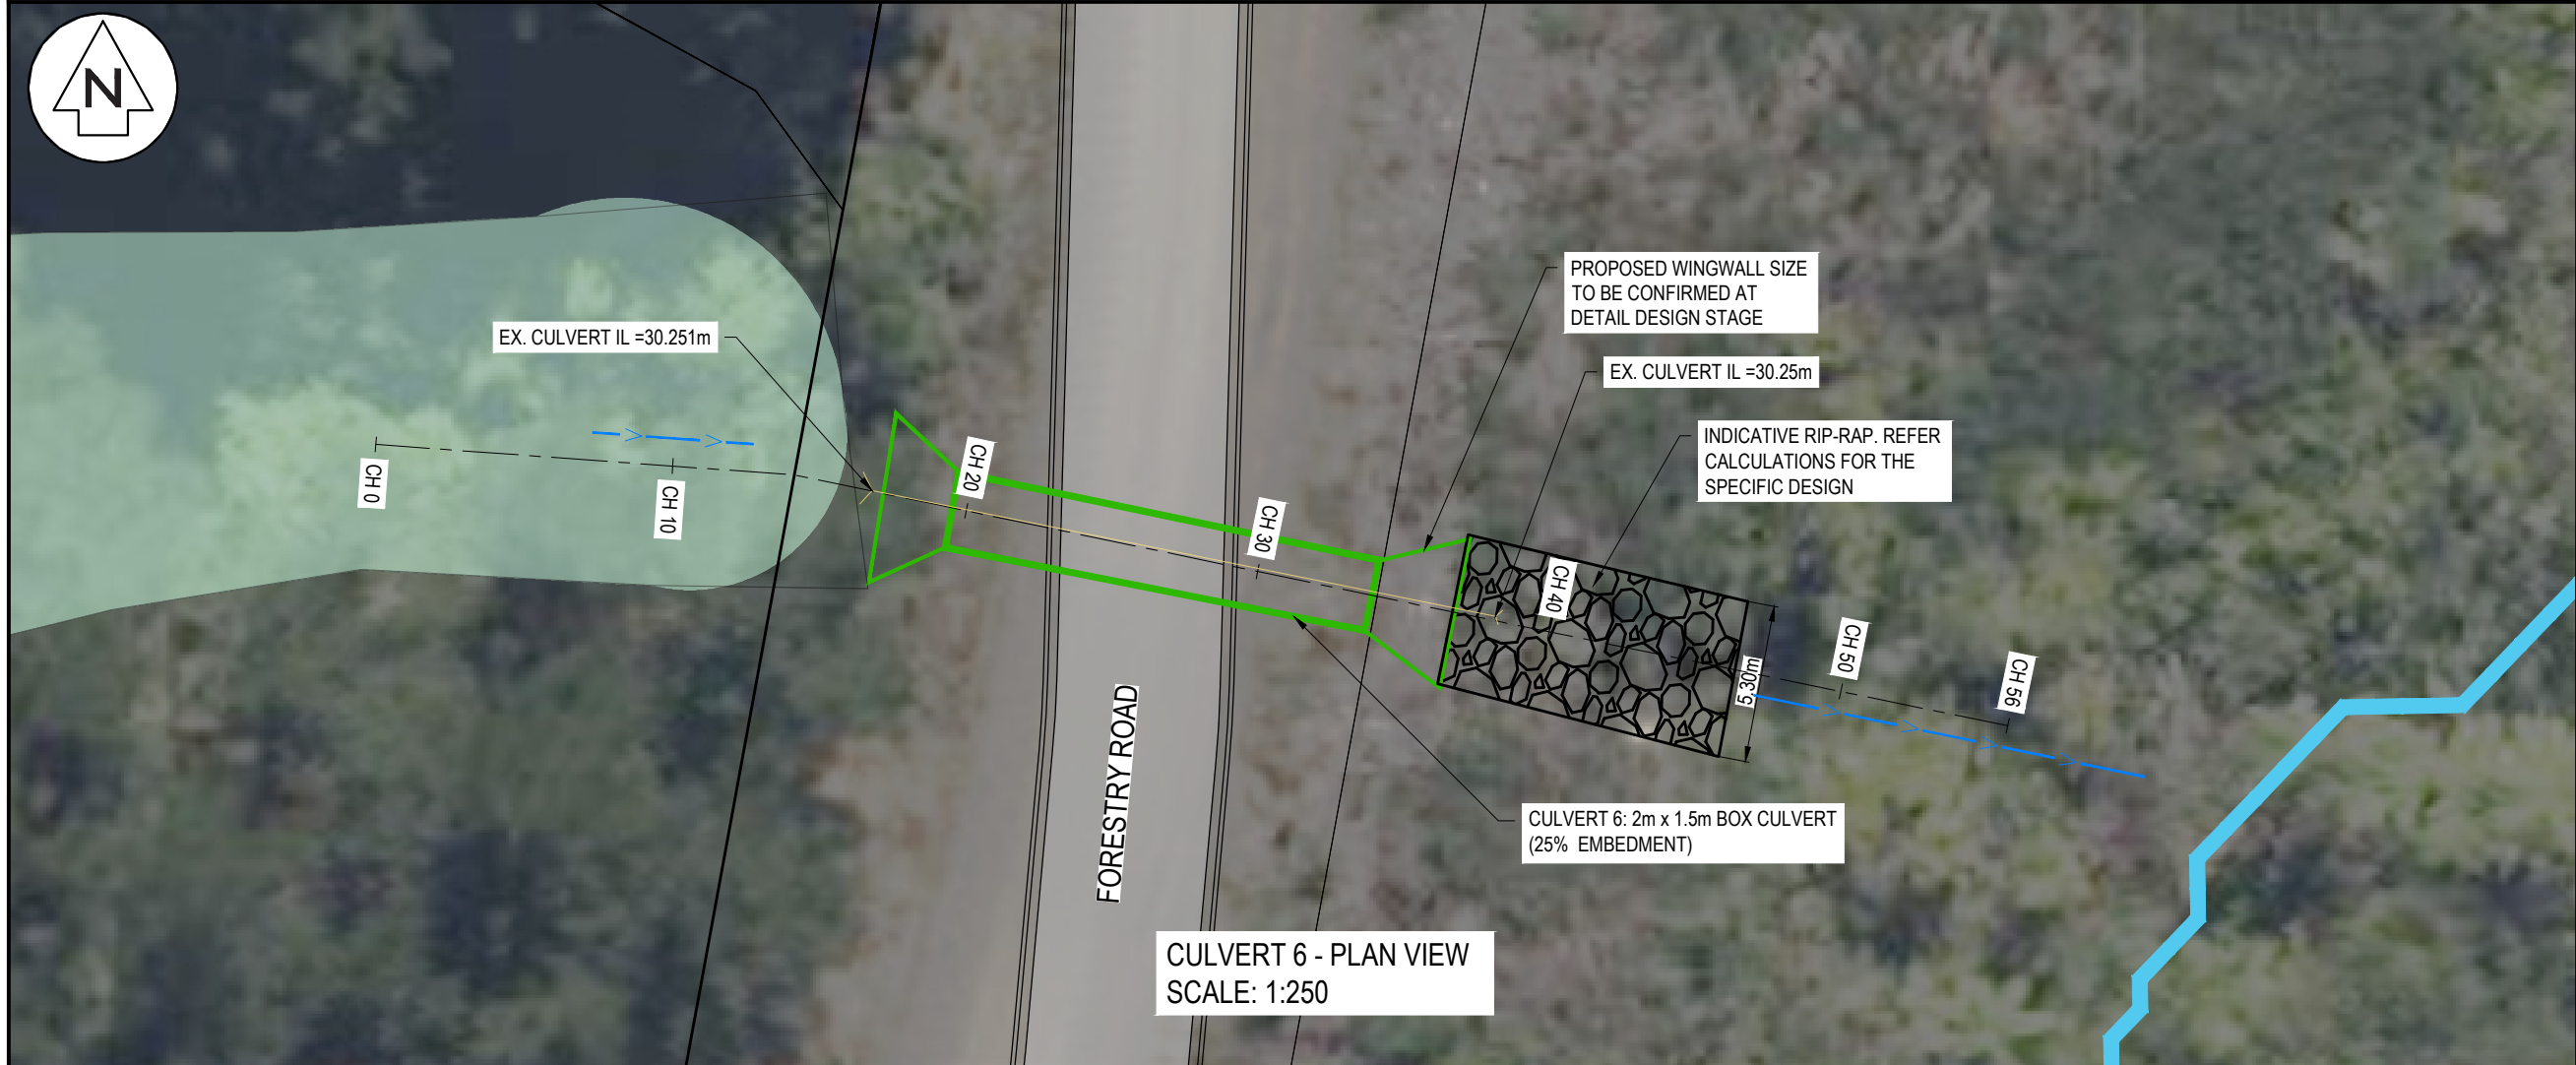

LEGEND

- EX BDY
- PR BDY
- PR OLFP
- EX STREAMS
- EX CULVERT
- EX WETLAND

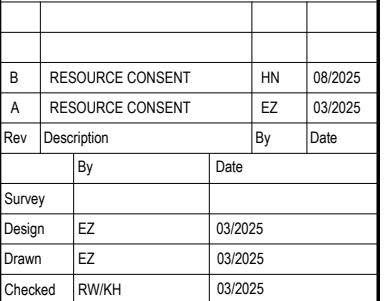

Project

**DEVELOPMENT OF
RIVERHEAD FOREST
FOR RANGITOOPUNI
DEVELOPMENTS LIMITED
PARTNERSHIP**

Title
**RETIREMENT VILLAGE
PROPOSED CULVERT
PLAN AND LONGSECTION**

Project no.	147016		
Scale	AS SHOWN @ A3		
Cad file	147016-RV-C481 CULVERT DETAILS.DWG		
Drawing no.	C481-5	Rev	B