



NOTES:
1. REFER TO SHEET C475-7A AND
C475-7B PLANS

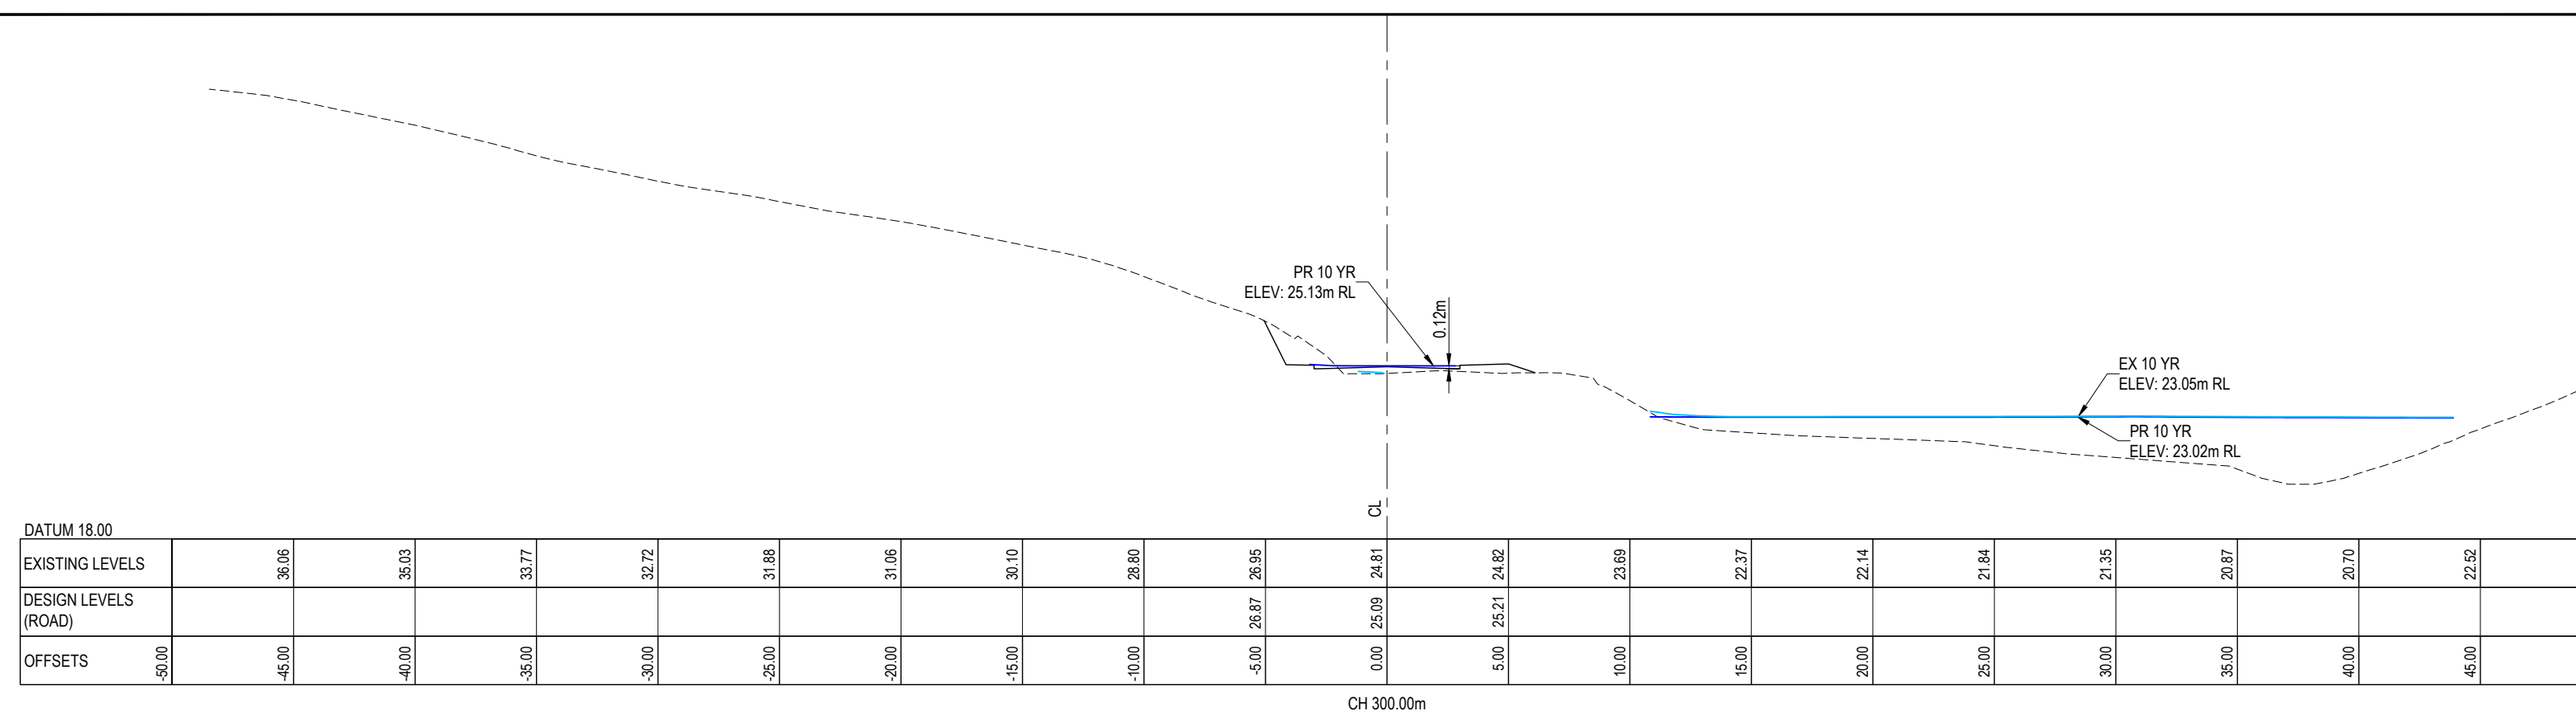


FOR ROADING ONLY AS PER
AUSTROAD

DEPTH x VELOCITY TABLE (POST DEVELOPMENT - 10 YR + CC)	
DEPTH	0.120
VELOCITY	0.498
DEPTH x VELOCITY	0.060

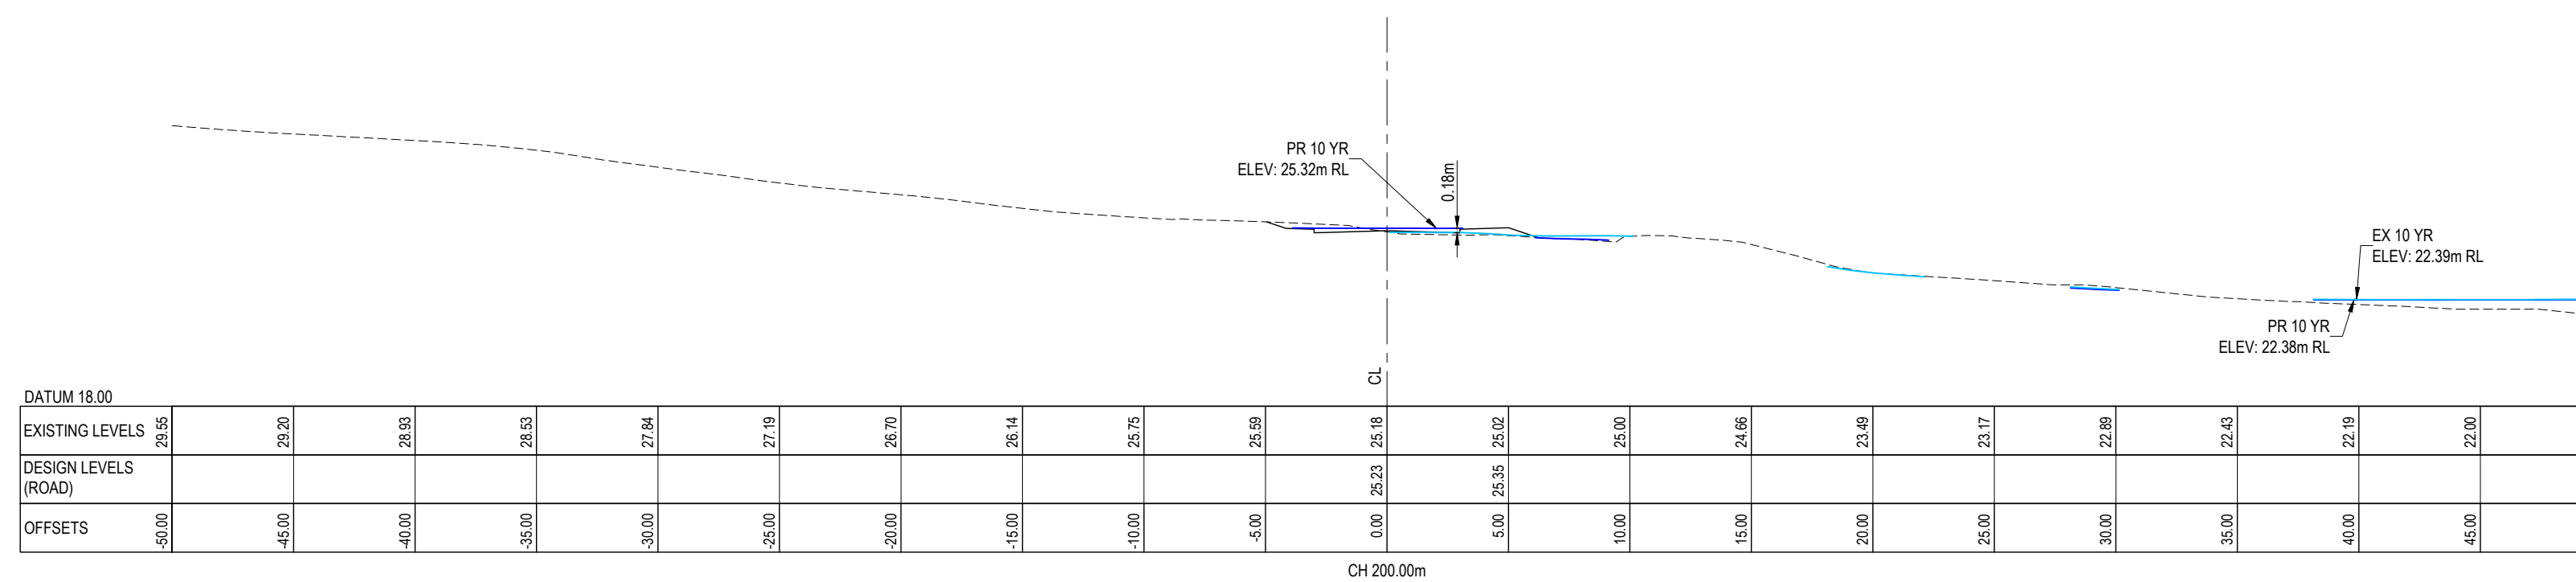


FOR ROADING ONLY AS PER
AUSTROAD

DEPTH x VELOCITY TABLE (POST DEVELOPMENT - 10 YR + CC)	
DEPTH	0.180
VELOCITY	0.642
DEPTH x VELOCITY	0.116

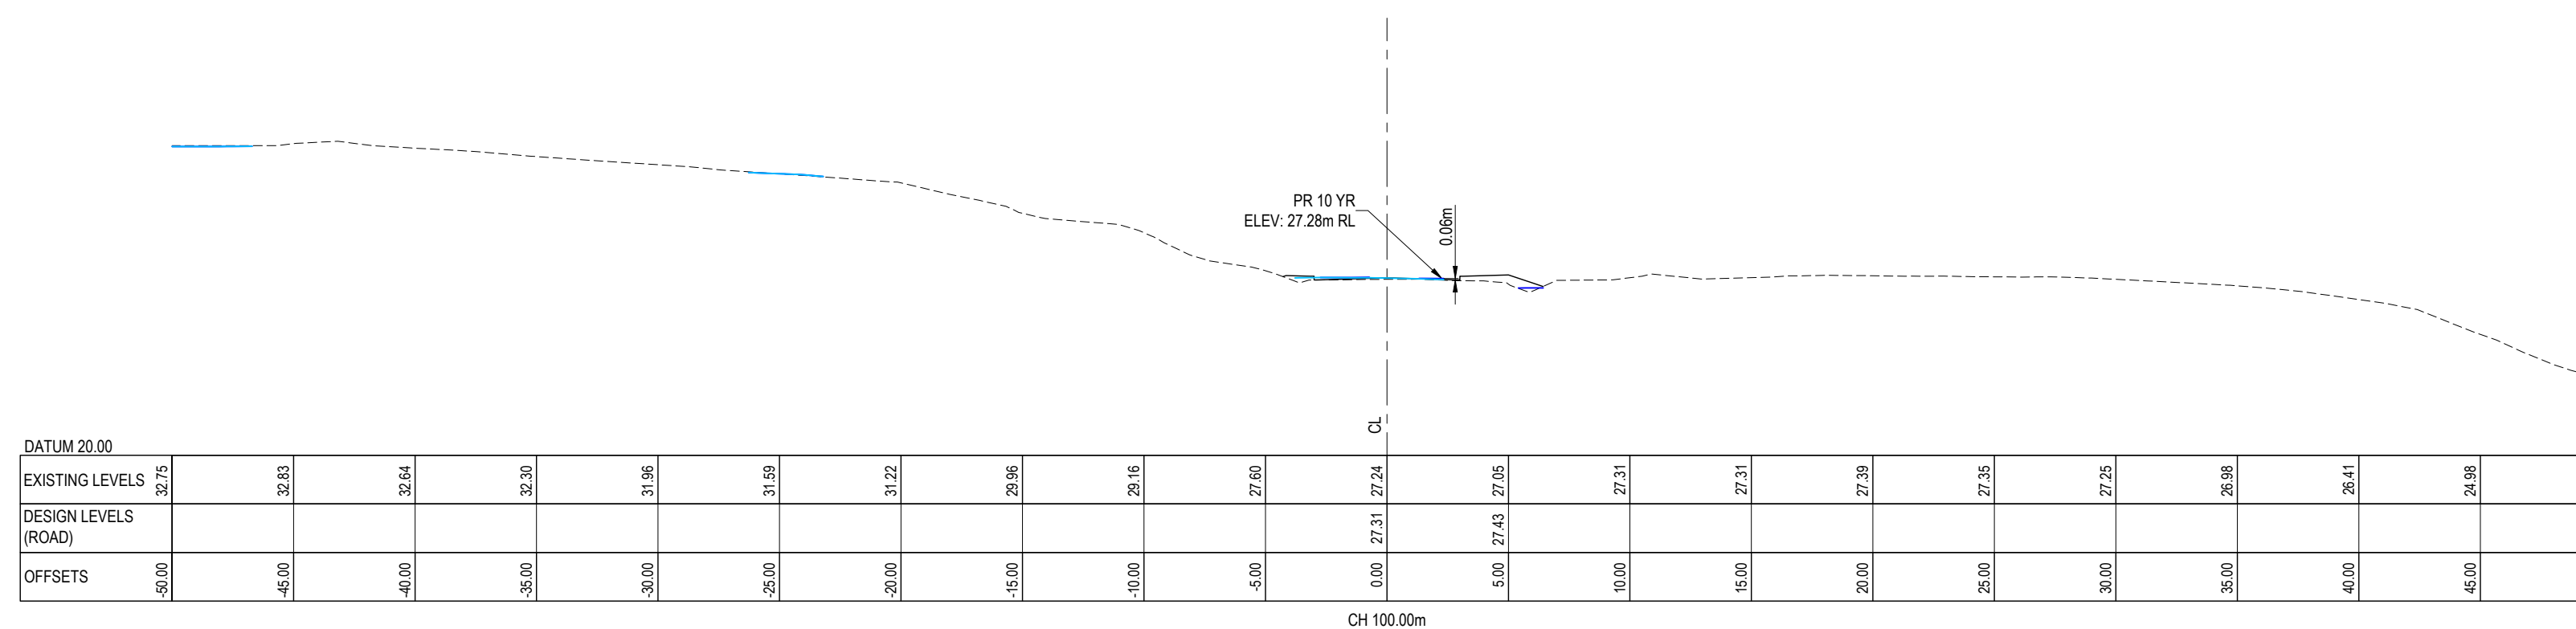

FOR ROADING ONLY AS PER
AUSTROAD

DEPTH x VELOCITY TABLE (POST DEVELOPMENT - 10 YR + CC)	
DEPTH	0.060
VELOCITY	0.538
DEPTH x VELOCITY	0.032

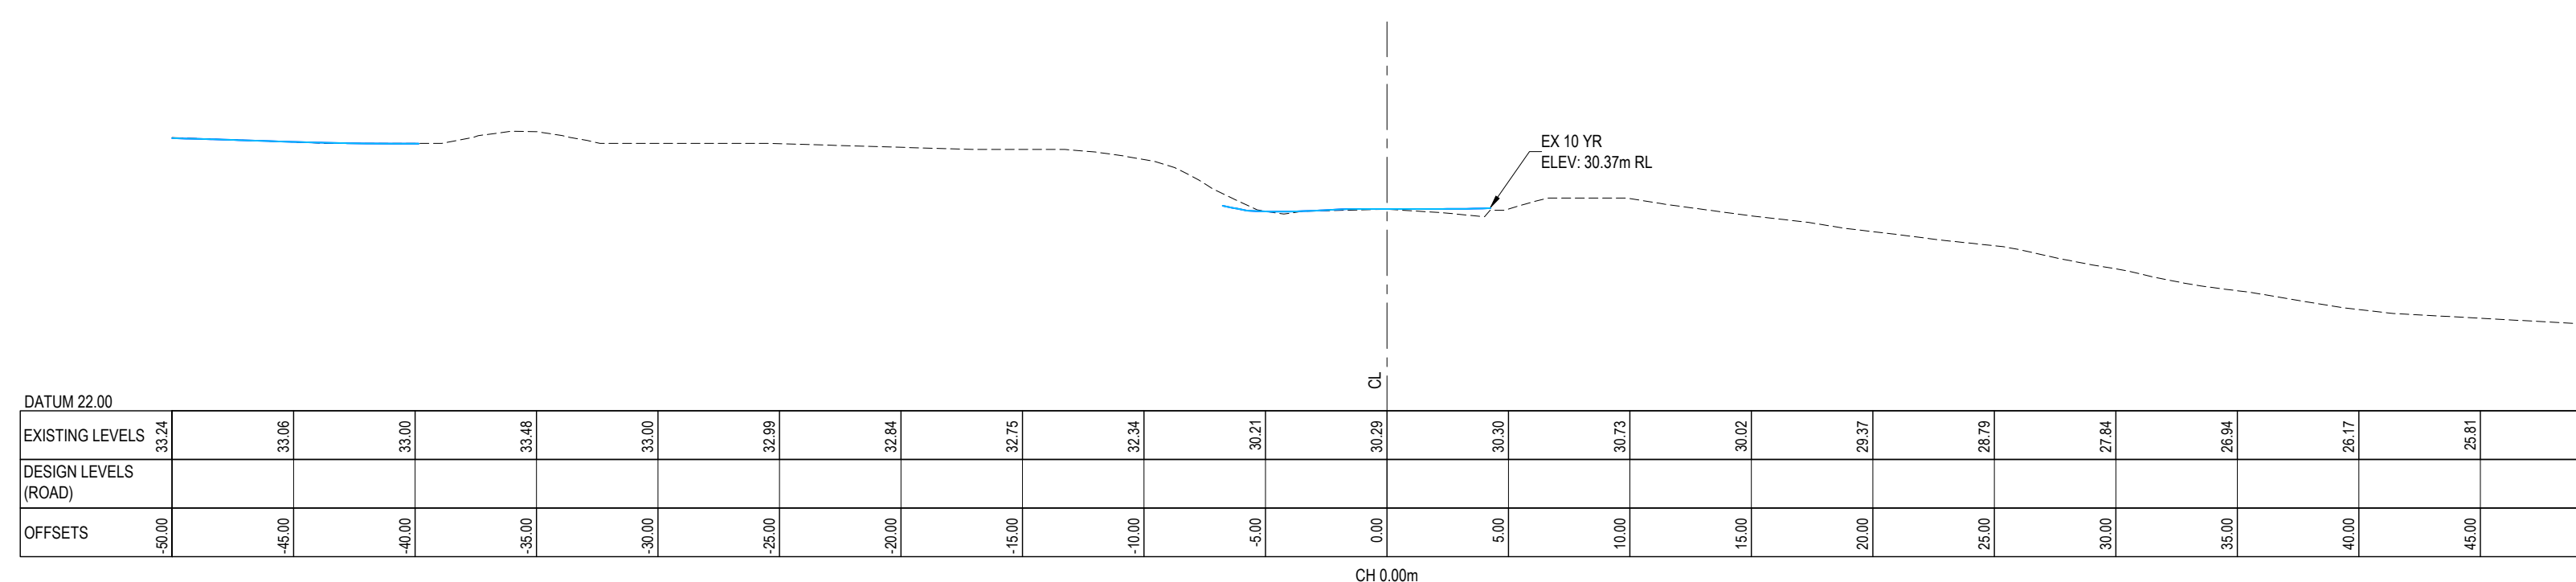

LEGEND:

- EX GROUND SURFACE
- PR DESIGN SURFACE
- EX 100YR FLOOD LEVEL
- PR 100YR FLOOD LEVEL

A	SECTION 53	SP	10/2025
Ref	Revisions	By	Date
	By	Date	
Survey	LIDAR	03/2024	
Design	KH	09/2025	
Drawn	SP	09/2025	
Checked	RW	10/2025	




Project
**DEVELOPMENT OF
RIVERHEAD FOREST
FOR RANGITOOPUNI
DEVELOPMENTS LIMITED
PARTNERSHIP**

Title
**RETIREMENT VILLAGE
PRE & POST DEVELOPMENT
CROSS SECTIONS**


Project no.	147016		
Scale	1:250 @ A1		
Cad file	147016-RV-C475-7A_7B 10 YR X-SECTIONS.DWG		
Drawing no.	C475-7A_7B-1	Rev	

DRAFT FOR REVIEW

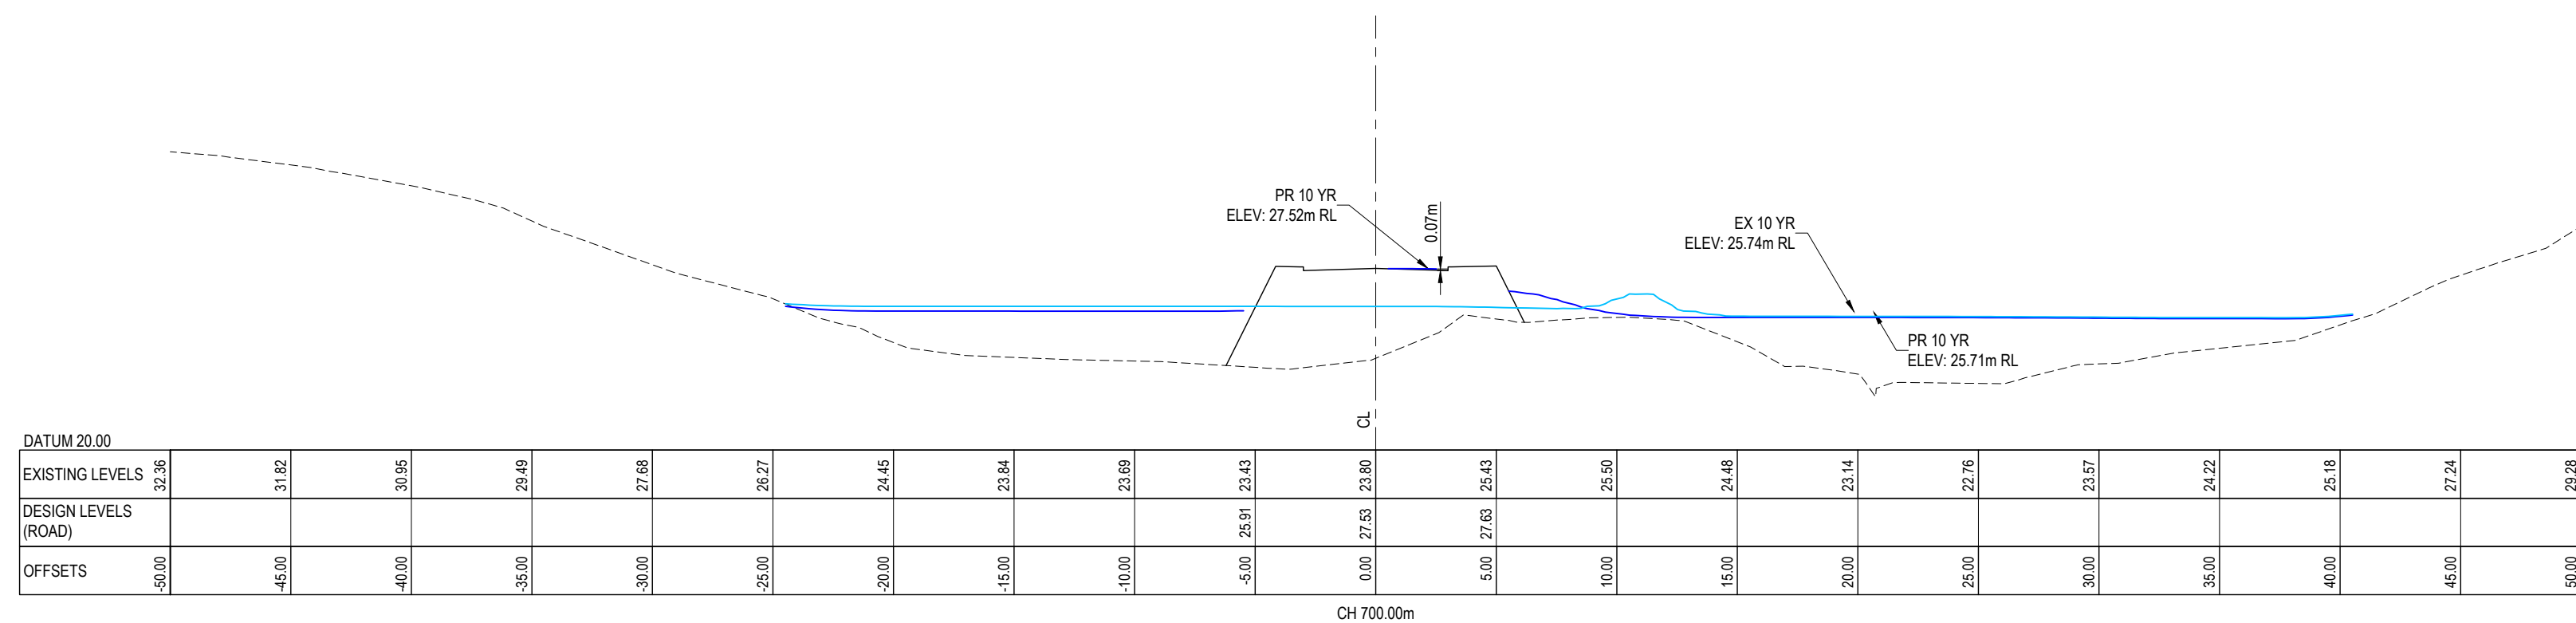


FOR ROADING ONLY AS PER AUSTROAD

DEPTH x VELOCITY TABLE (POST DEVELOPMENT - 10 YR + CC)	
DEPTH	0.070
VELOCITY	0.121
DEPTH x VELOCITY	0.008

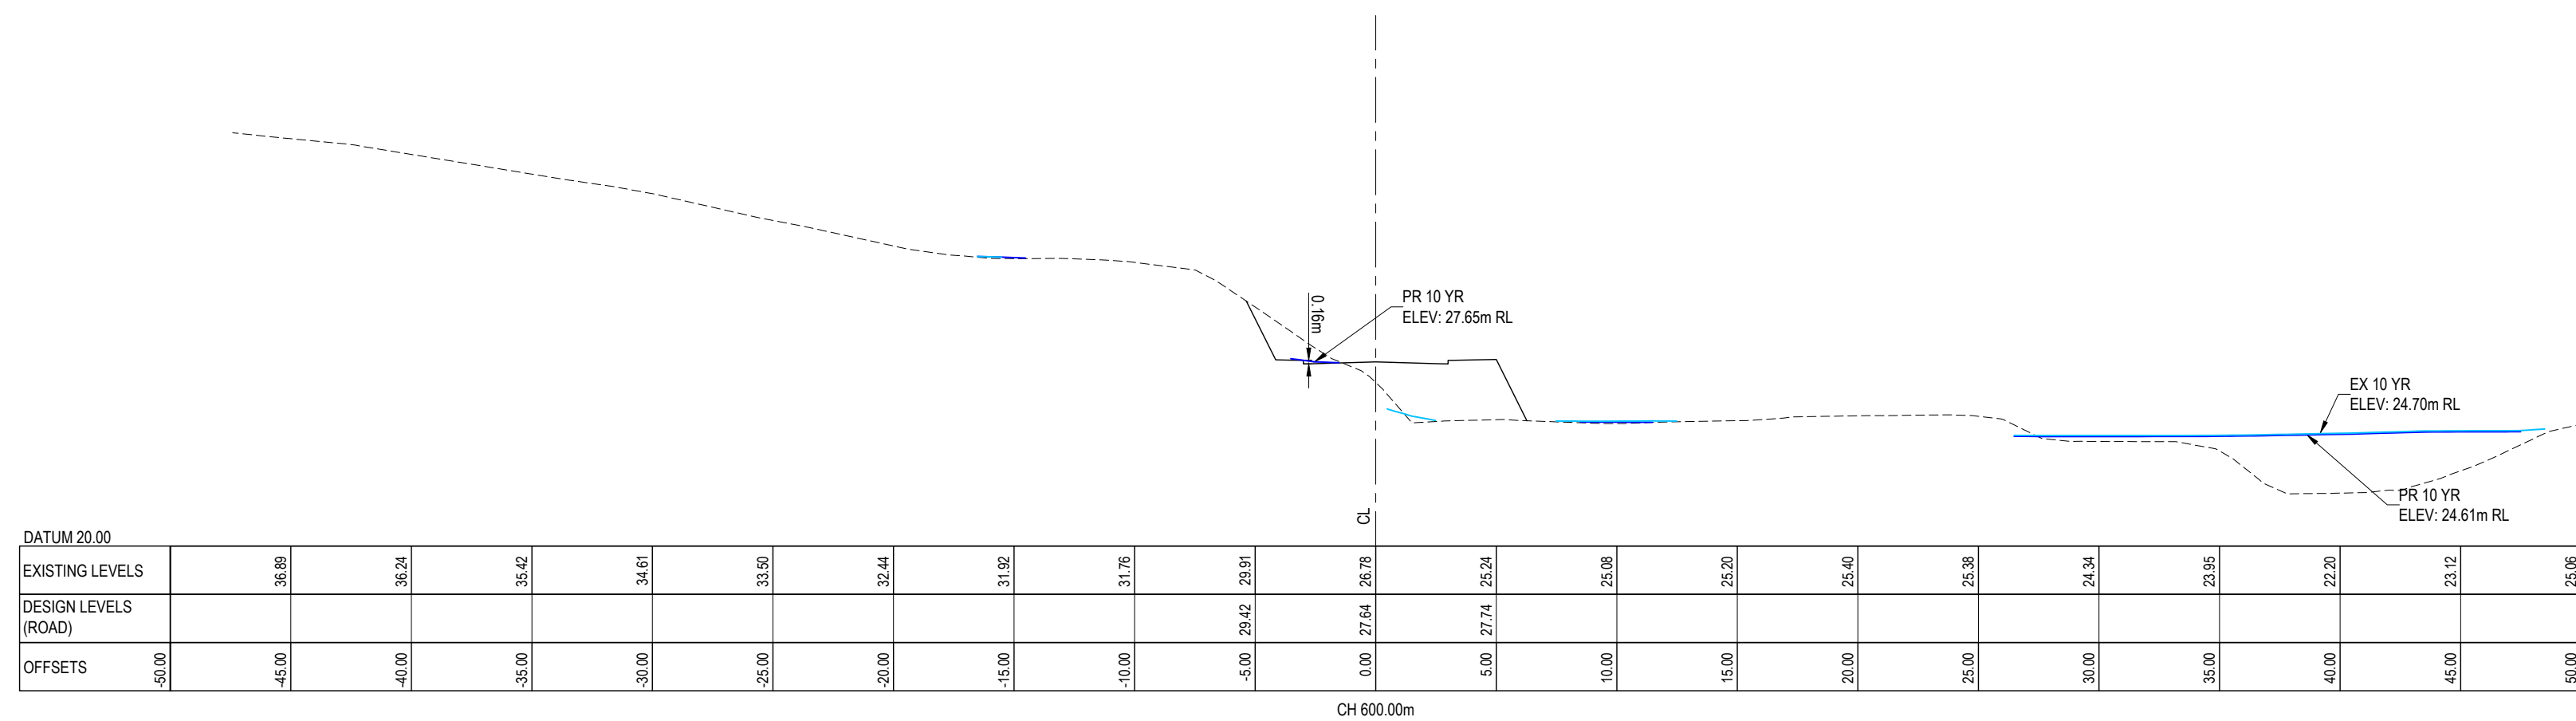


FOR ROADING ONLY AS PER AUSTRROAD

DEPTH x VELOCITY TABLE (POST DEVELOPMENT - 10 YR + CC)	
DEPTH	0.160
VELOCITY	0.354
DEPTH x VELOCITY	0.057

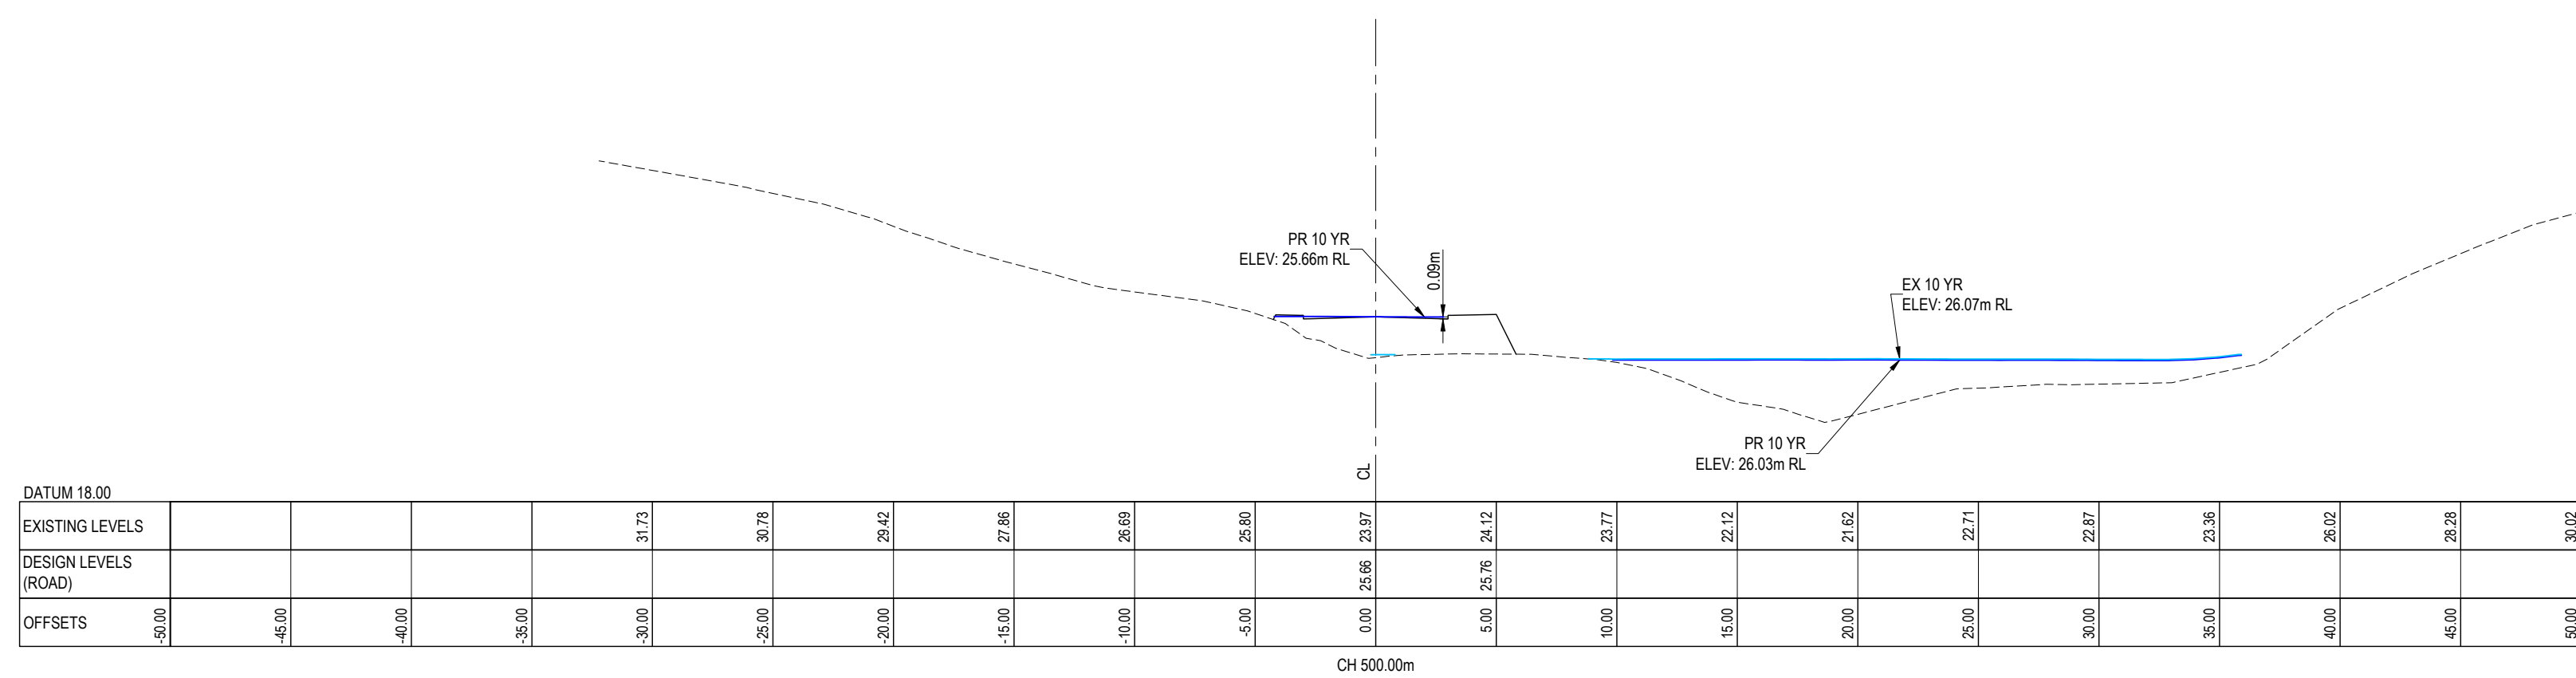

FOR ROADING ONLY AS PER AUSTRROAD

DEPTH x VELOCITY TABLE (POST DEVELOPMENT - 10 YR + CC)	
DEPTH	0.090
VELOCITY	0.498
DEPTH x VELOCITY	0.045

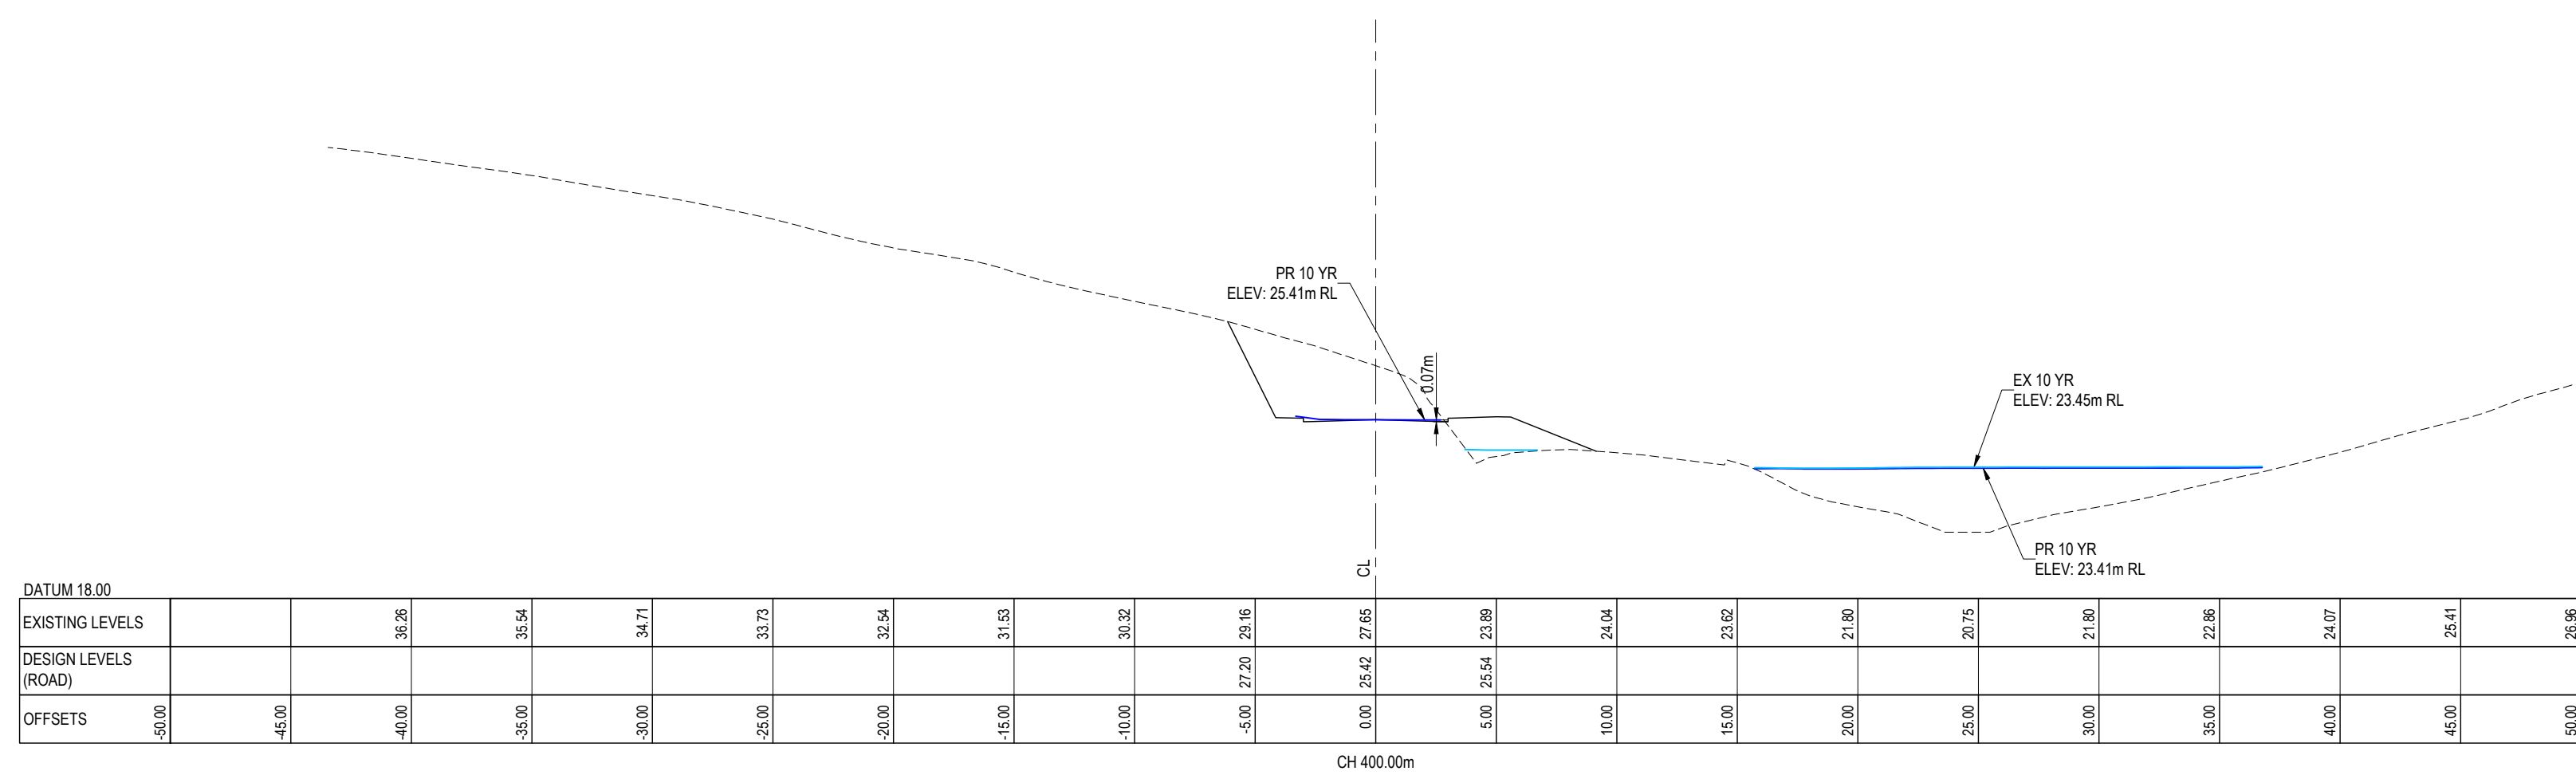

FOR ROADING ONLY AS PER AUSTRROAD

DEPTH x VELOCITY TABLE (POST DEVELOPMENT - 10 YR + CC)	
DEPTH	0.070
VELOCITY	0.138
DEPTH x VELOCITY	0.010

NOTES:
1. REFER TO SHEET C475-7A AND
C475-7B PLANS

FOR ROADING ONLY AS PER
AUSTROAD

FOR ROADING ONLY AS PER
AUSTROAD

FOR ROADING ONLY AS PER
AUSTROAD

FOR ROADING ONLY AS PER
AUSTROAD

LEGEND:

- EX GROUND SURFACE
- PR DESIGN SURFACE
- EX 100YR FLOOD LEVEL
- PR 100YR FLOOD LEVEL

A	SECTION 53			SP	10/2025
Ref	Revisions			By	Date
	By	Date			
Survey	LIDAR	03/2024			
Design	KH	09/2025			
Drawn	SP	09/2025			
Checked	RW	10/2025			




Project
**DEVELOPMENT OF
RIVERHEAD FOREST
FOR RANGITOOPUNI
DEVELOPMENTS LIMITED
PARTNERSHIP**

Title
**RETIREMENT VILLAGE
PRE & POST DEVELOPMENT
CROSS SECTIONS**

Project no.	147016		
Scale	1:250 @ A1		
Cad file	147016-RV-C475-7A_7B 12 YR X-SECTIONS.DWG		
Drawing no.	C475-7A_7B-2	Rev	


DRAFT FOR REVIEW

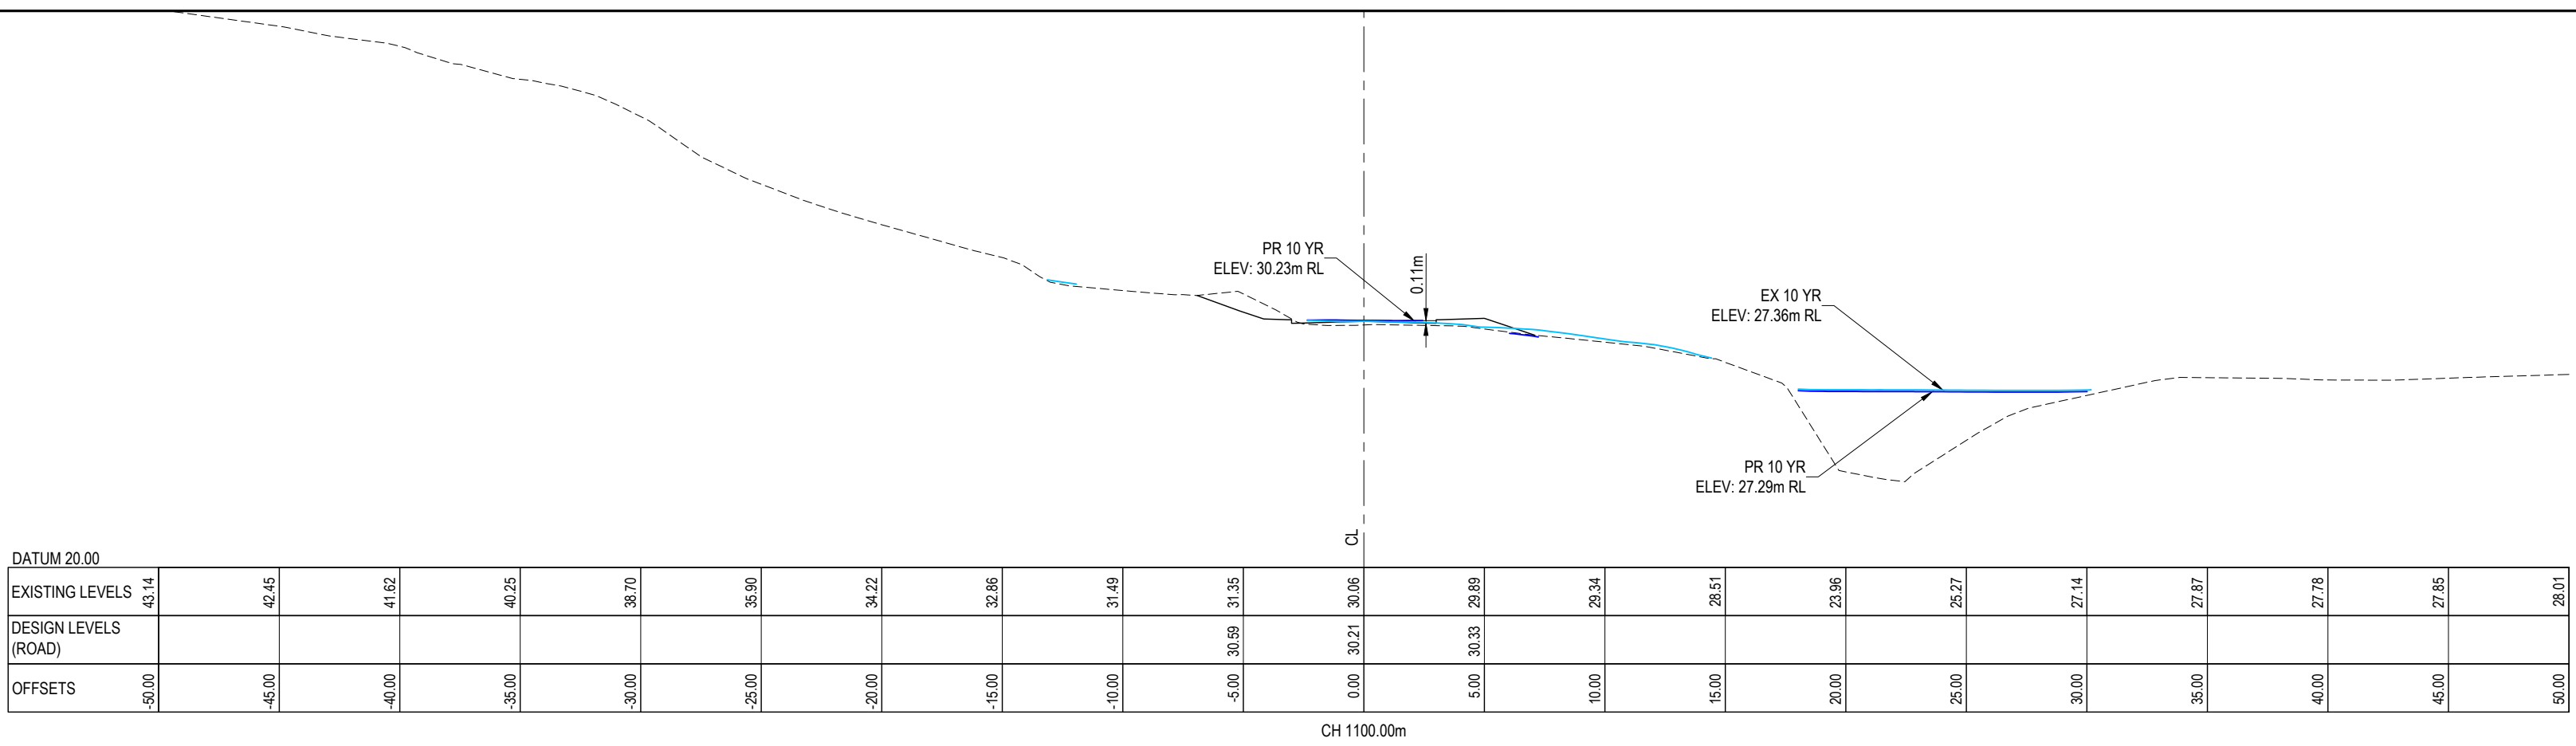

NOTES:
1. REFER TO SHEET C475-7A AND C475-7B PLANS


FOR ROADING ONLY AS PER AUSTROAD

DEPTH x VELOCITY TABLE (POST DEVELOPMENT - 10 YR + CC)	
DEPTH	0.110
VELOCITY	0.403
DEPTH x VELOCITY	0.044

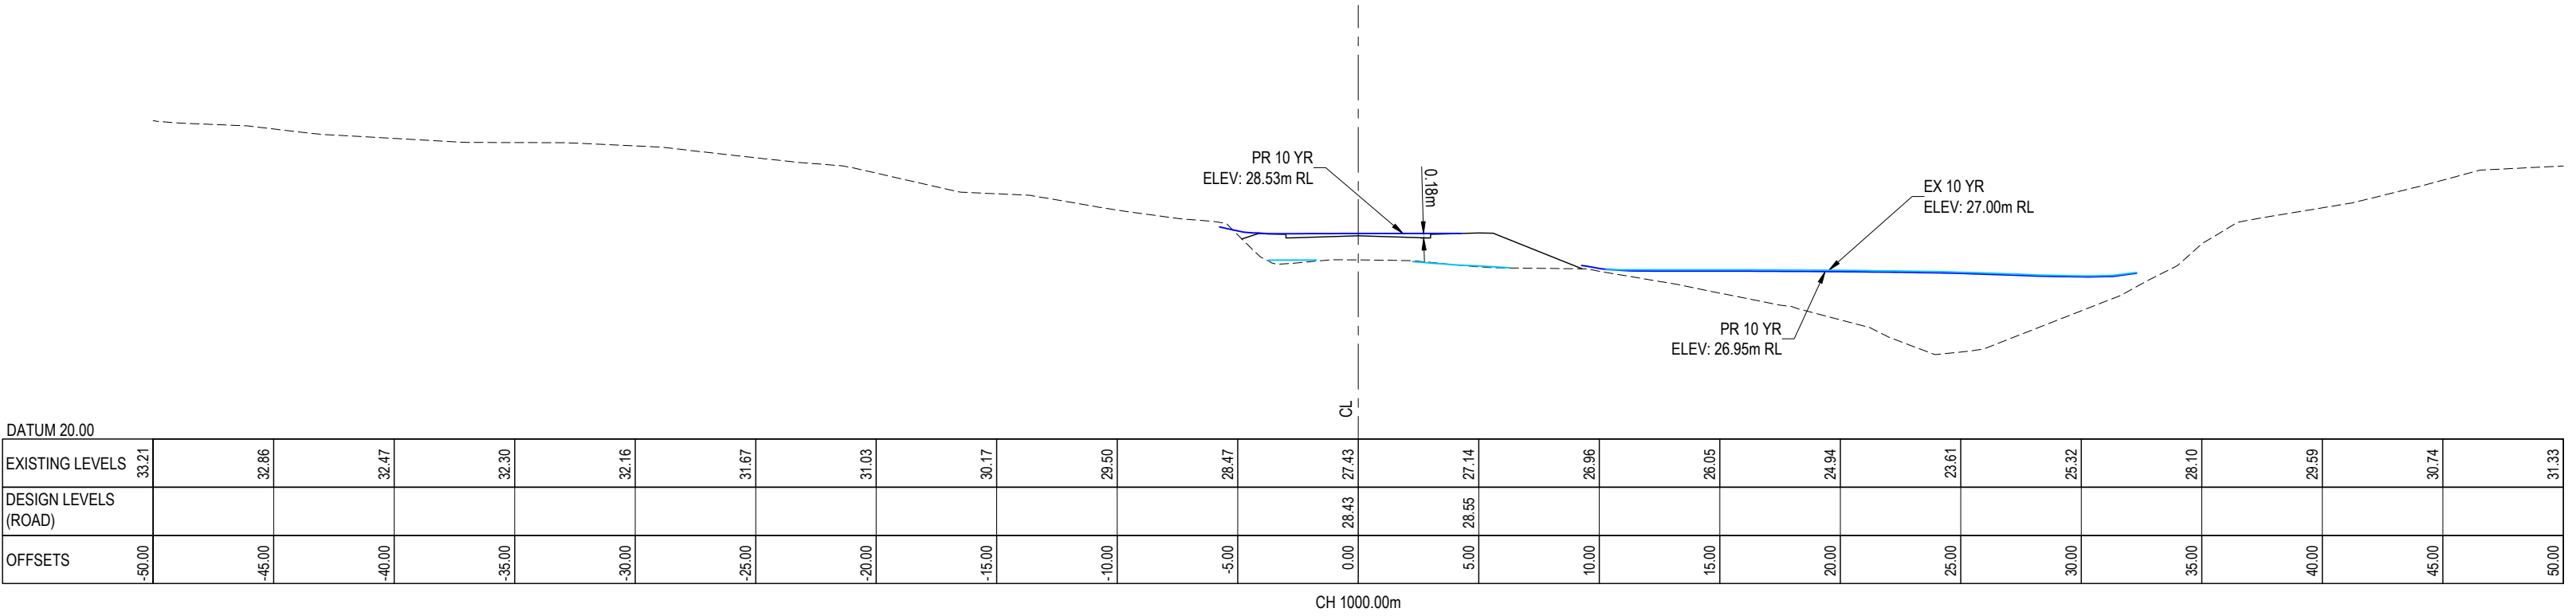


FOR ROADING ONLY AS PER AUSTROAD

DEPTH x VELOCITY TABLE (POST DEVELOPMENT - 10 YR + CC)	
DEPTH	0.180
VELOCITY	0.249
DEPTH x VELOCITY	0.045

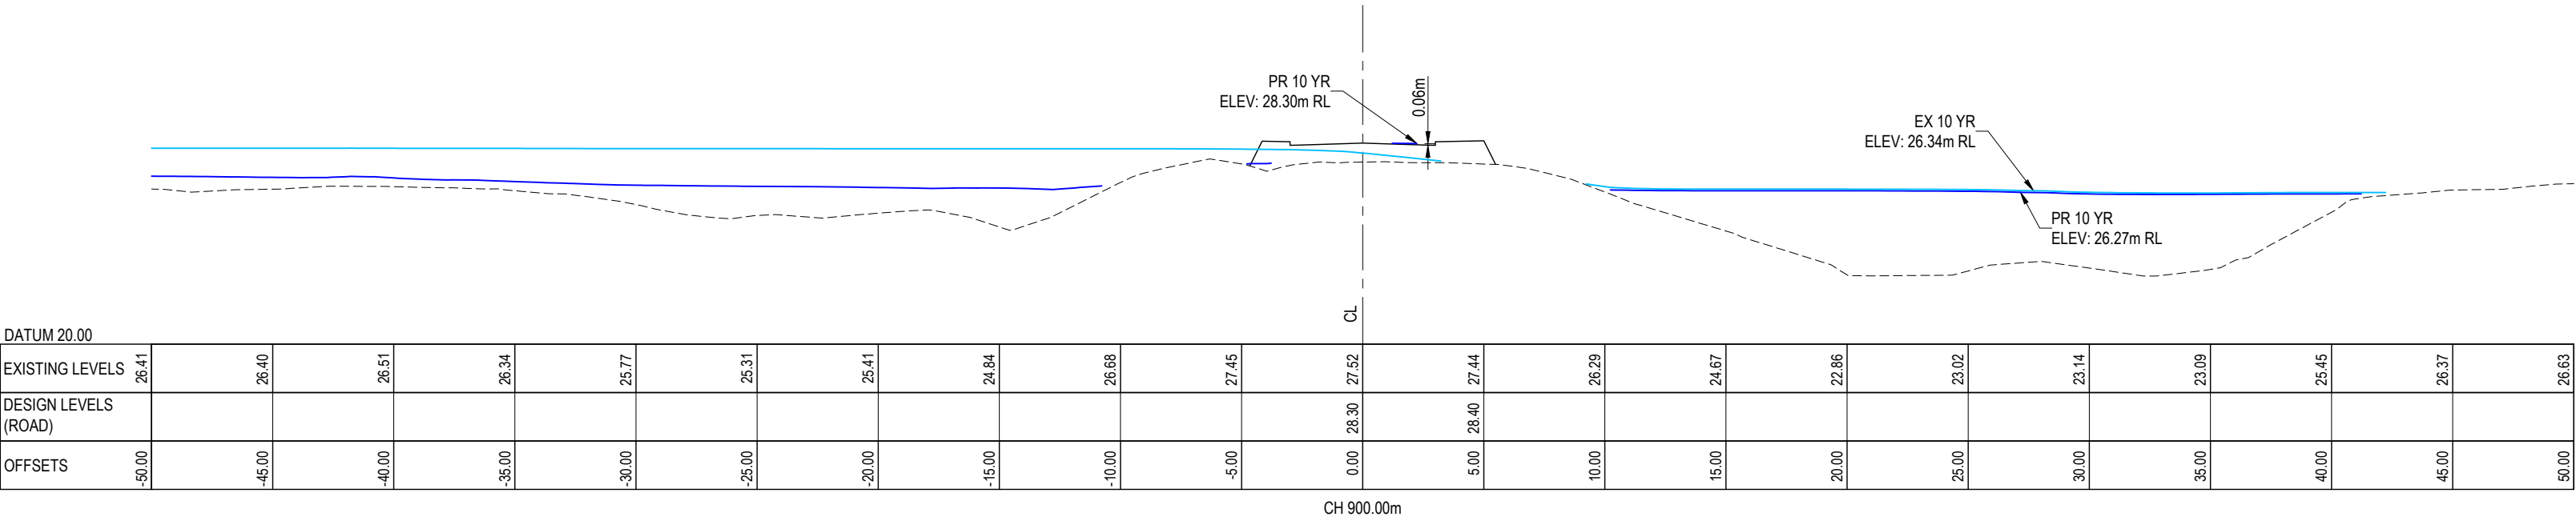

FOR ROADING ONLY AS PER AUSTROAD

DEPTH x VELOCITY TABLE (POST DEVELOPMENT - 10 YR + CC)	
DEPTH	0.060
VELOCITY	0.124
DEPTH x VELOCITY	0.007

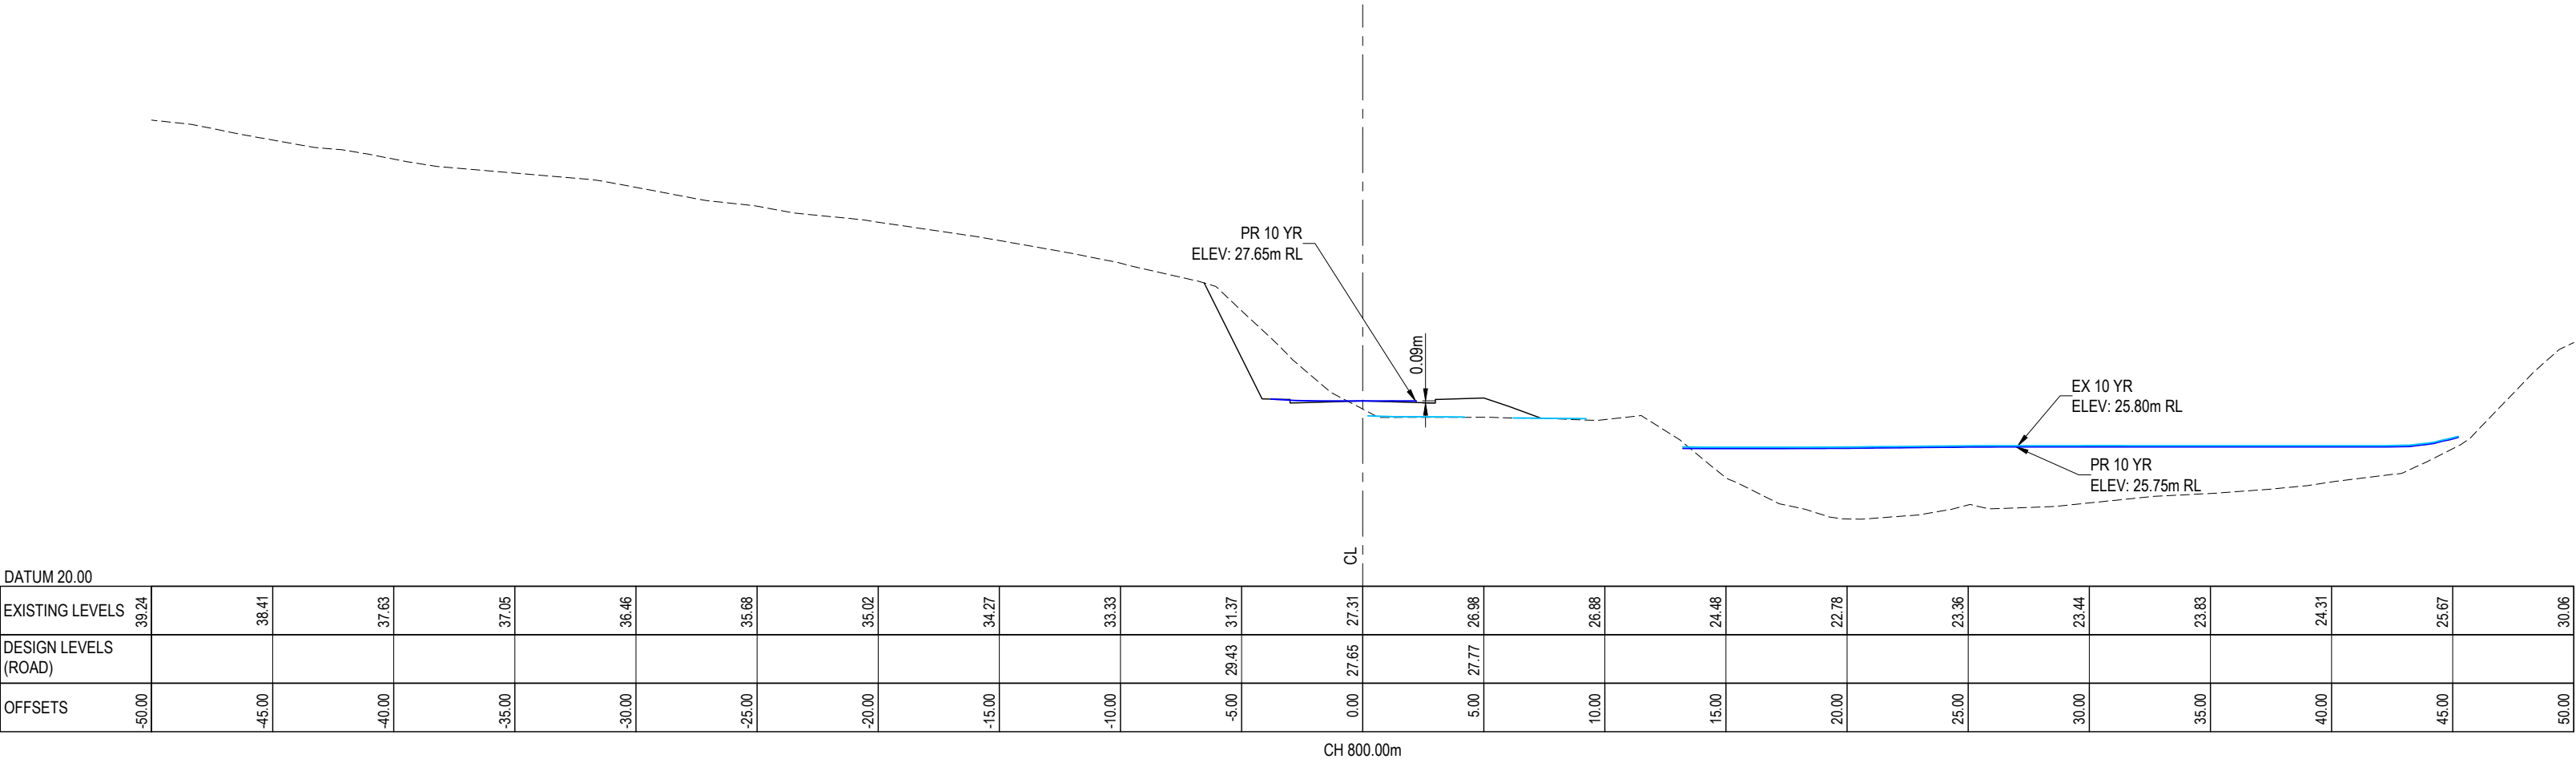

FOR ROADING ONLY AS PER AUSTROAD

DEPTH x VELOCITY TABLE (POST DEVELOPMENT - 10 YR + CC)	
DEPTH	0.090
VELOCITY	0.196
DEPTH x VELOCITY	0.018

LEGEND:
--- EX GROUND SURFACE
--- PR DESIGN SURFACE
--- EX 100YR FLOOD LEVEL
--- PR 100YR FLOOD LEVEL

SECTION 53		SP	10/2025
Ref	Revisions	By	Date
	By	Date	
Survey	LUDAR	03/2024	
Design	KH	09/2025	
Drawn	SP	09/2025	
Checked	RW	10/2025	




DEVELOPMENT OF
RIVERHEAD FOREST
FOR RANGITOOPUNI
DEVELOPMENTS LIMITED
PARTNERSHIP

RETIREMENT VILLAGE
PRE & POST DEVELOPMENT
CROSS SECTIONS


Project no.	147016
Scale	1:250 @ A1
Cad file	147016-ADV-C475-7A-7B-10-YR-X-SECTIONS.DWG
Drawing no.	C475-7A_7B-3

NOTES:
1. REFER TO SHEET C475-7A AND
C475-7B PLANS

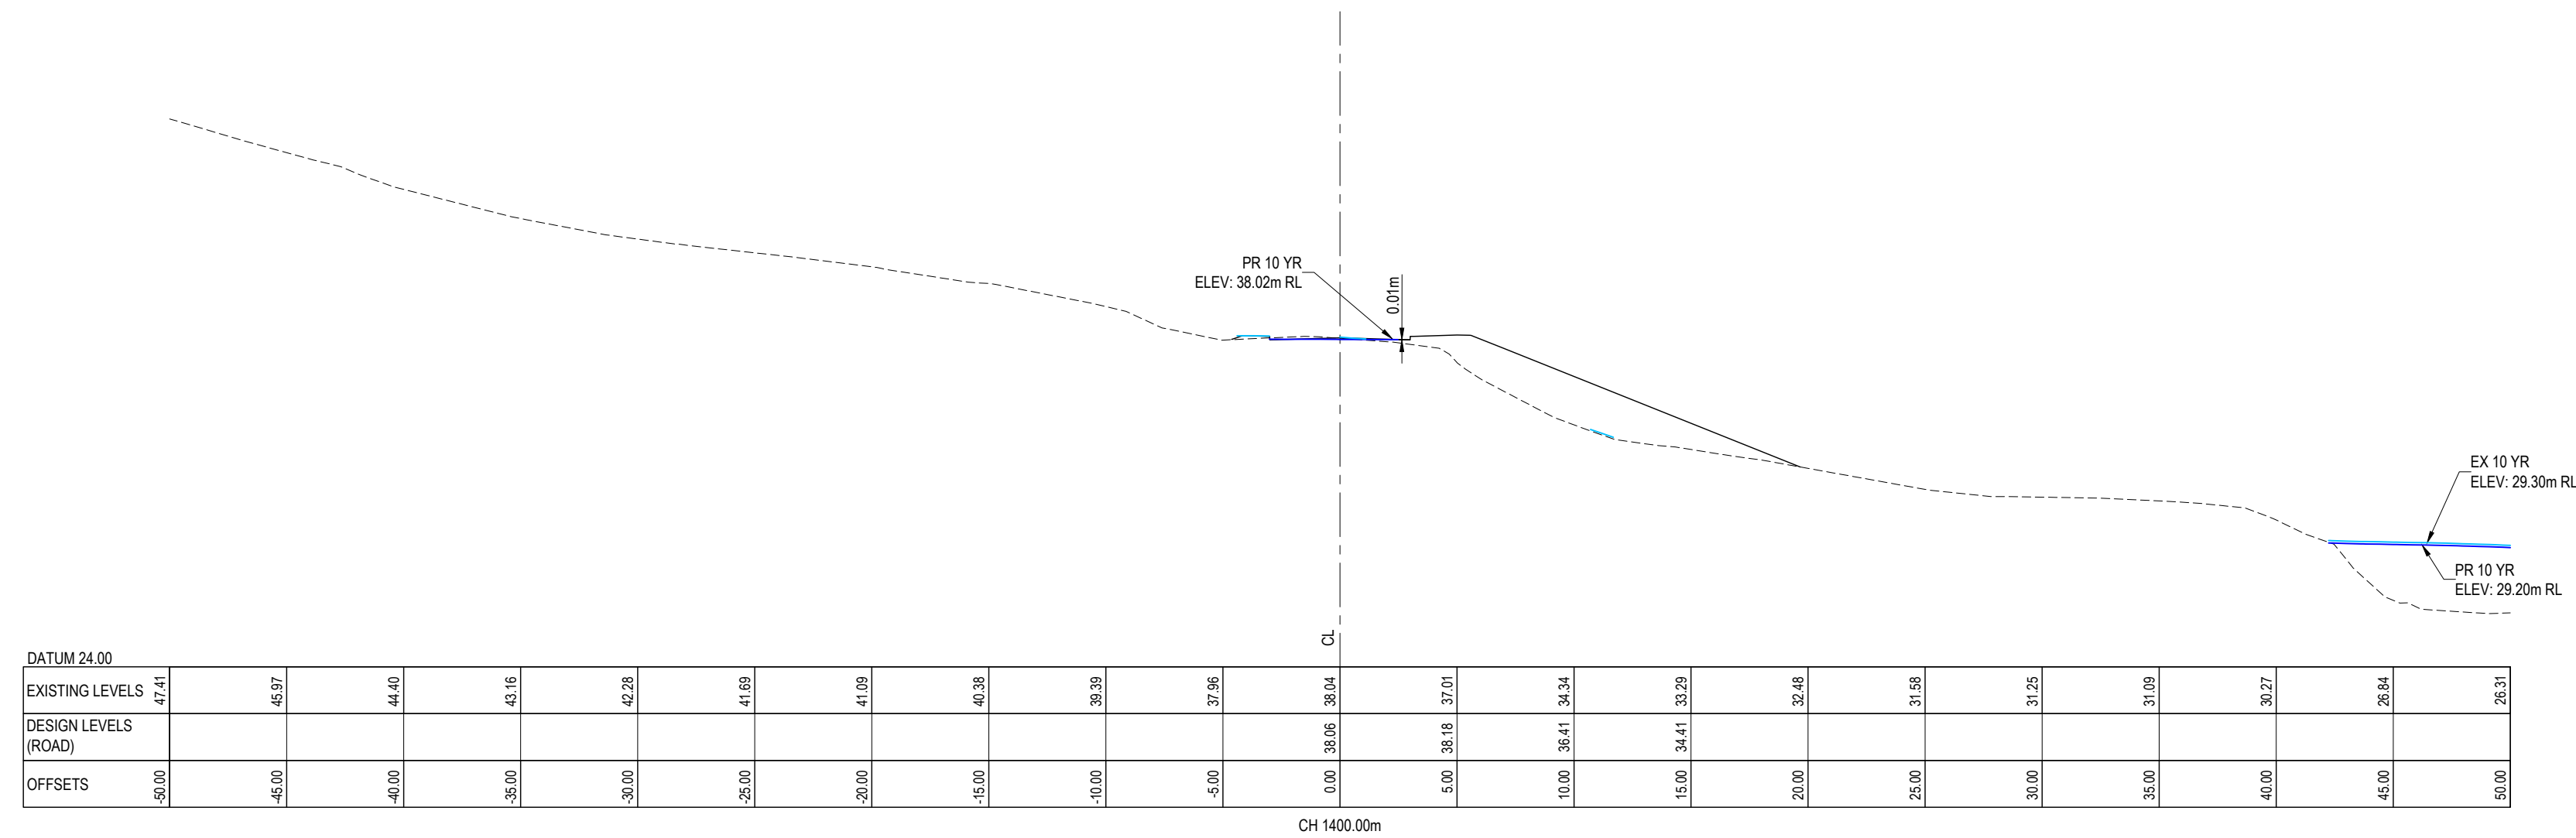


FOR ROADING ONLY AS PER
AUSTROAD

DEPTH x VELOCITY TABLE (POST DEVELOPMENT - 10 YR + CC)	
DEPTH	0.010
VELOCITY	0.268
DEPTH x VELOCITY	0.003

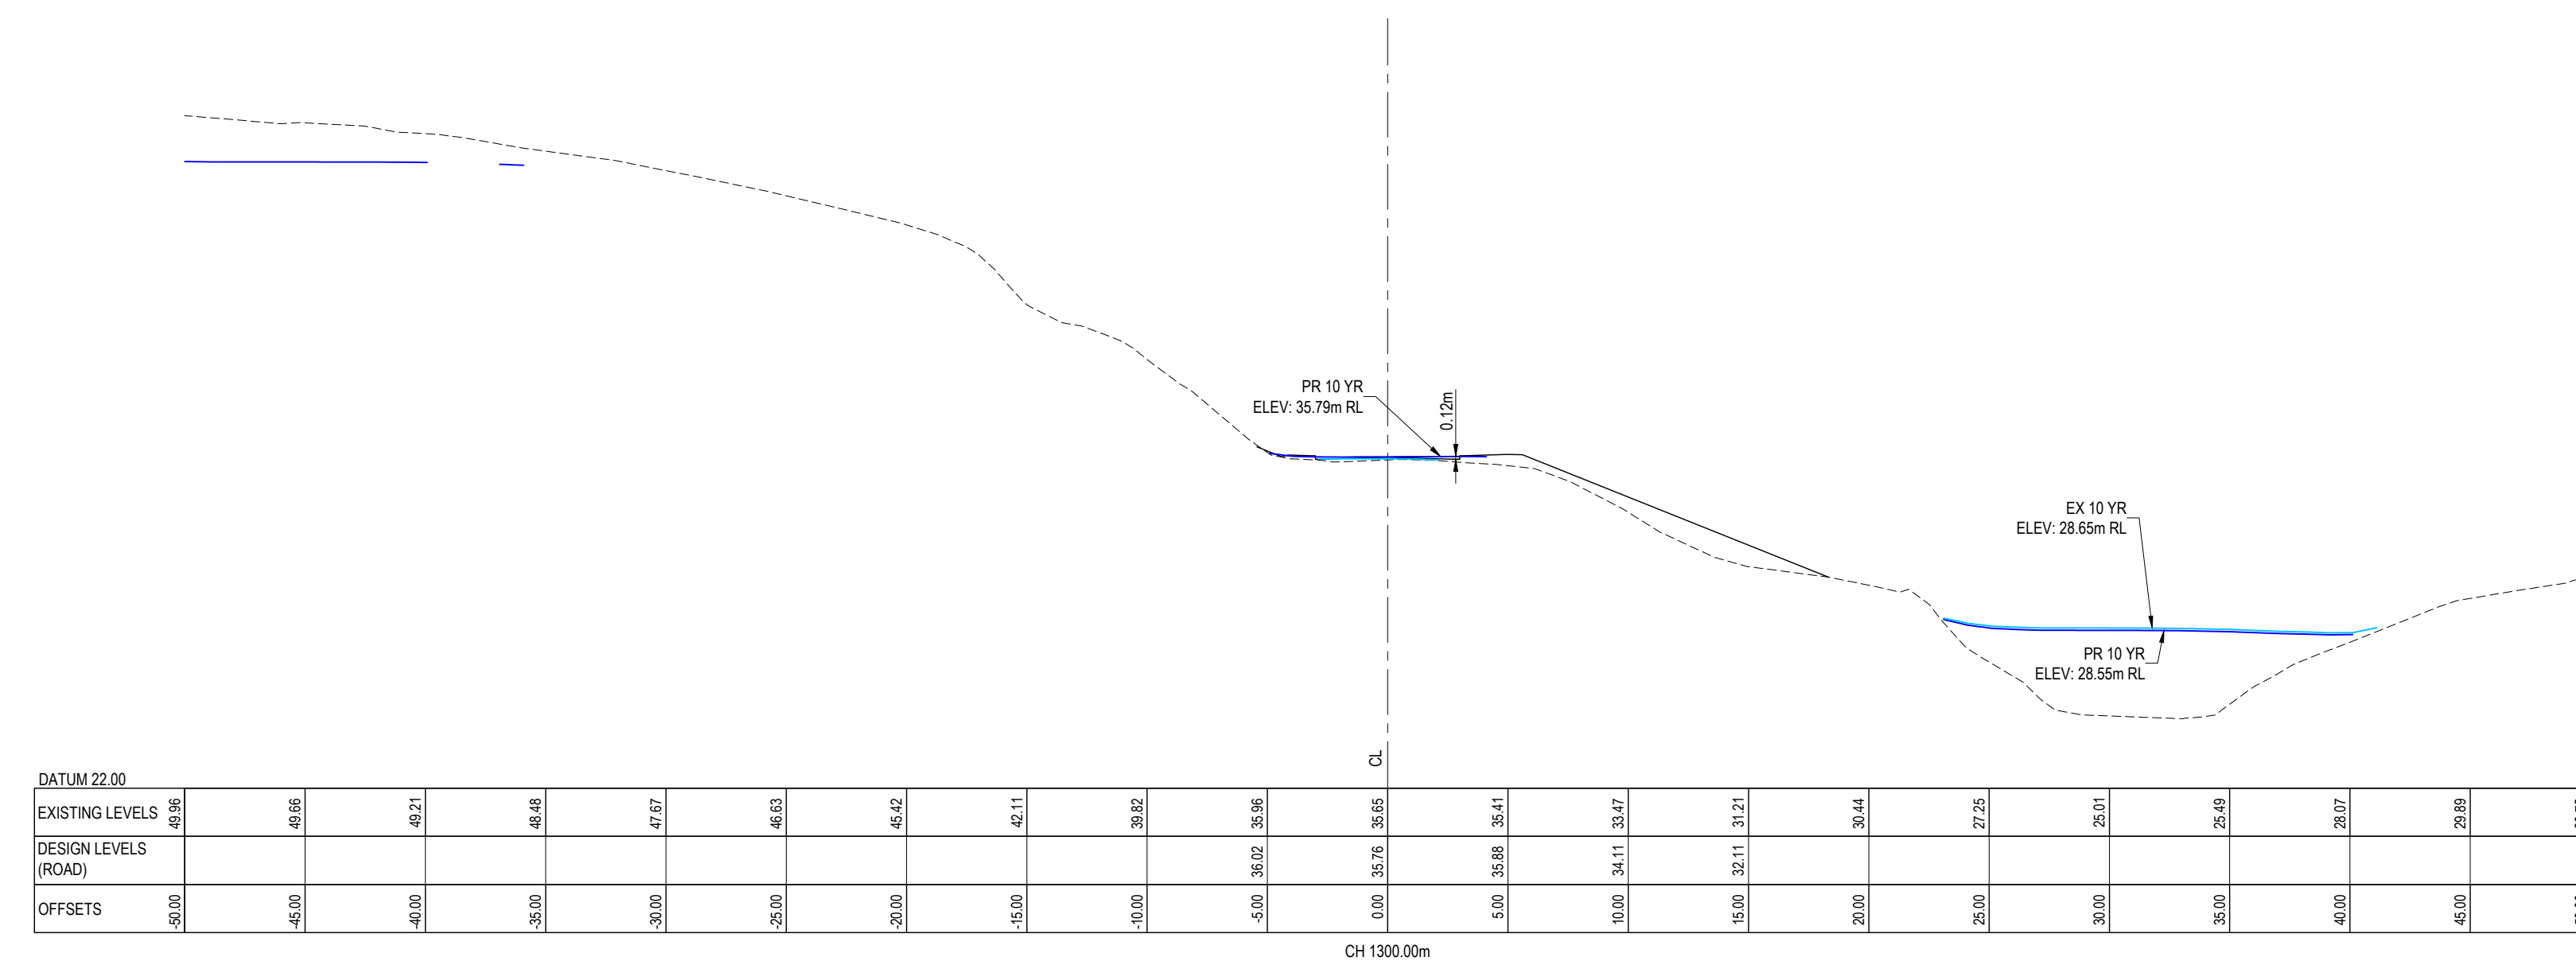

FOR ROADING ONLY AS PER
AUSTROAD

DEPTH x VELOCITY TABLE (POST DEVELOPMENT - 10 YR + CC)	
DEPTH	0.120
VELOCITY	0.366
DEPTH x VELOCITY	0.044

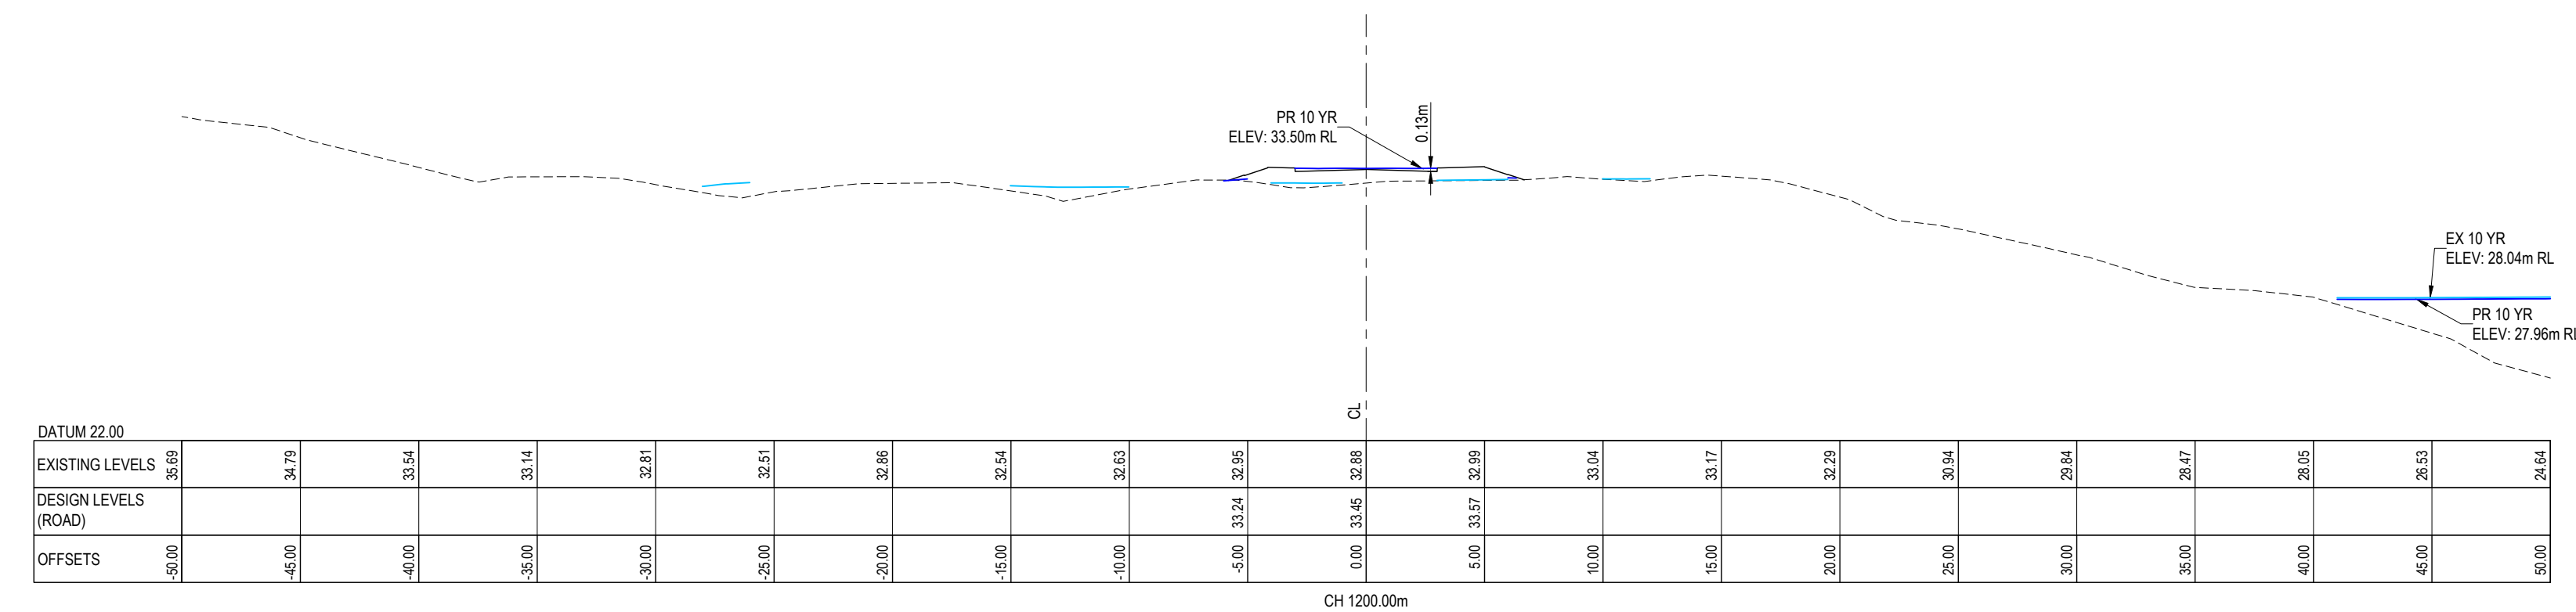

FOR ROADING ONLY AS PER
AUSTROAD

DEPTH x VELOCITY TABLE (POST DEVELOPMENT - 10 YR + CC)	
DEPTH	0.130
VELOCITY	0.328
DEPTH x VELOCITY	0.043

LEGEND:

- EX GROUND SURFACE
- PR DESIGN SURFACE
- EX 100YR FLOOD LEVEL
- PR 100YR FLOOD LEVEL

A	SECTION 53			SP	10/2025
Ref	Revisions			By	Date
	By			Date	
Survey	LIDAR			03/2024	
Design	KH			09/2025	
Drawn	SP			09/2025	
Checked	BM			10/2025	




Project
**DEVELOPMENT OF
RIVERHEAD FOREST
FOR RANGITOOPUNI
DEVELOPMENTS LIMITED
PARTNERSHIP**

Title
**RETIREMENT VILLAGE
PRE & POST DEVELOPMENT
CROSS SECTIONS**

Project no.	147016		
Scale	1:250 @ A1		
Cad file	147016-RV-C475-7A_7B 10 YR X-SECTIONS.DWG		
Drawing no.	C475-7A_7B-4	Rev	


DRAFT FOR REVIEW

NOTES:
1. REFER TO SHEET C475-7A AND
C475-7B PLANS

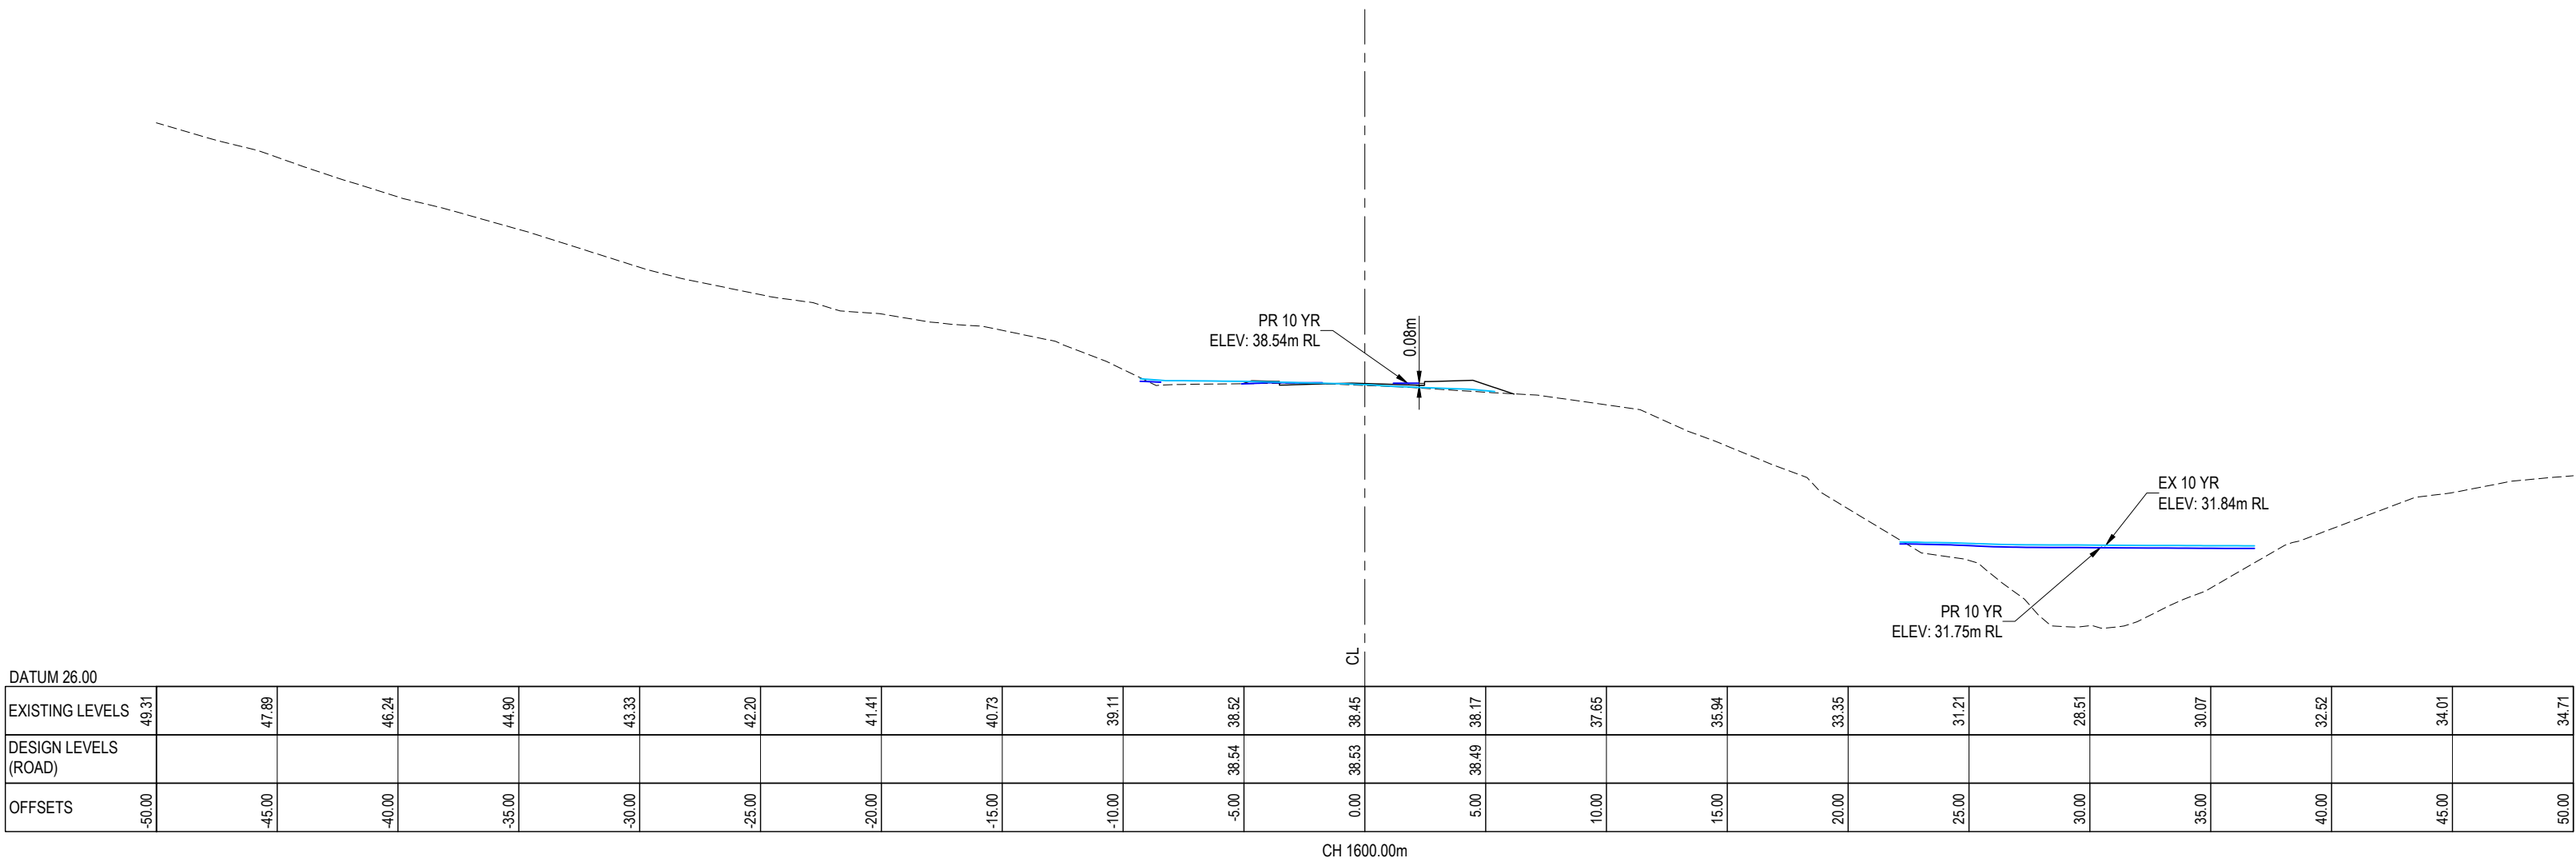

FOR ROADING ONLY AS PER
AUSTROAD

DEPTH x VELOCITY TABLE (POST DEVELOPMENT - 10 YR + CC)	
DEPTH	0.080
VELOCITY	0.151
DEPTH x VELOCITY	0.012

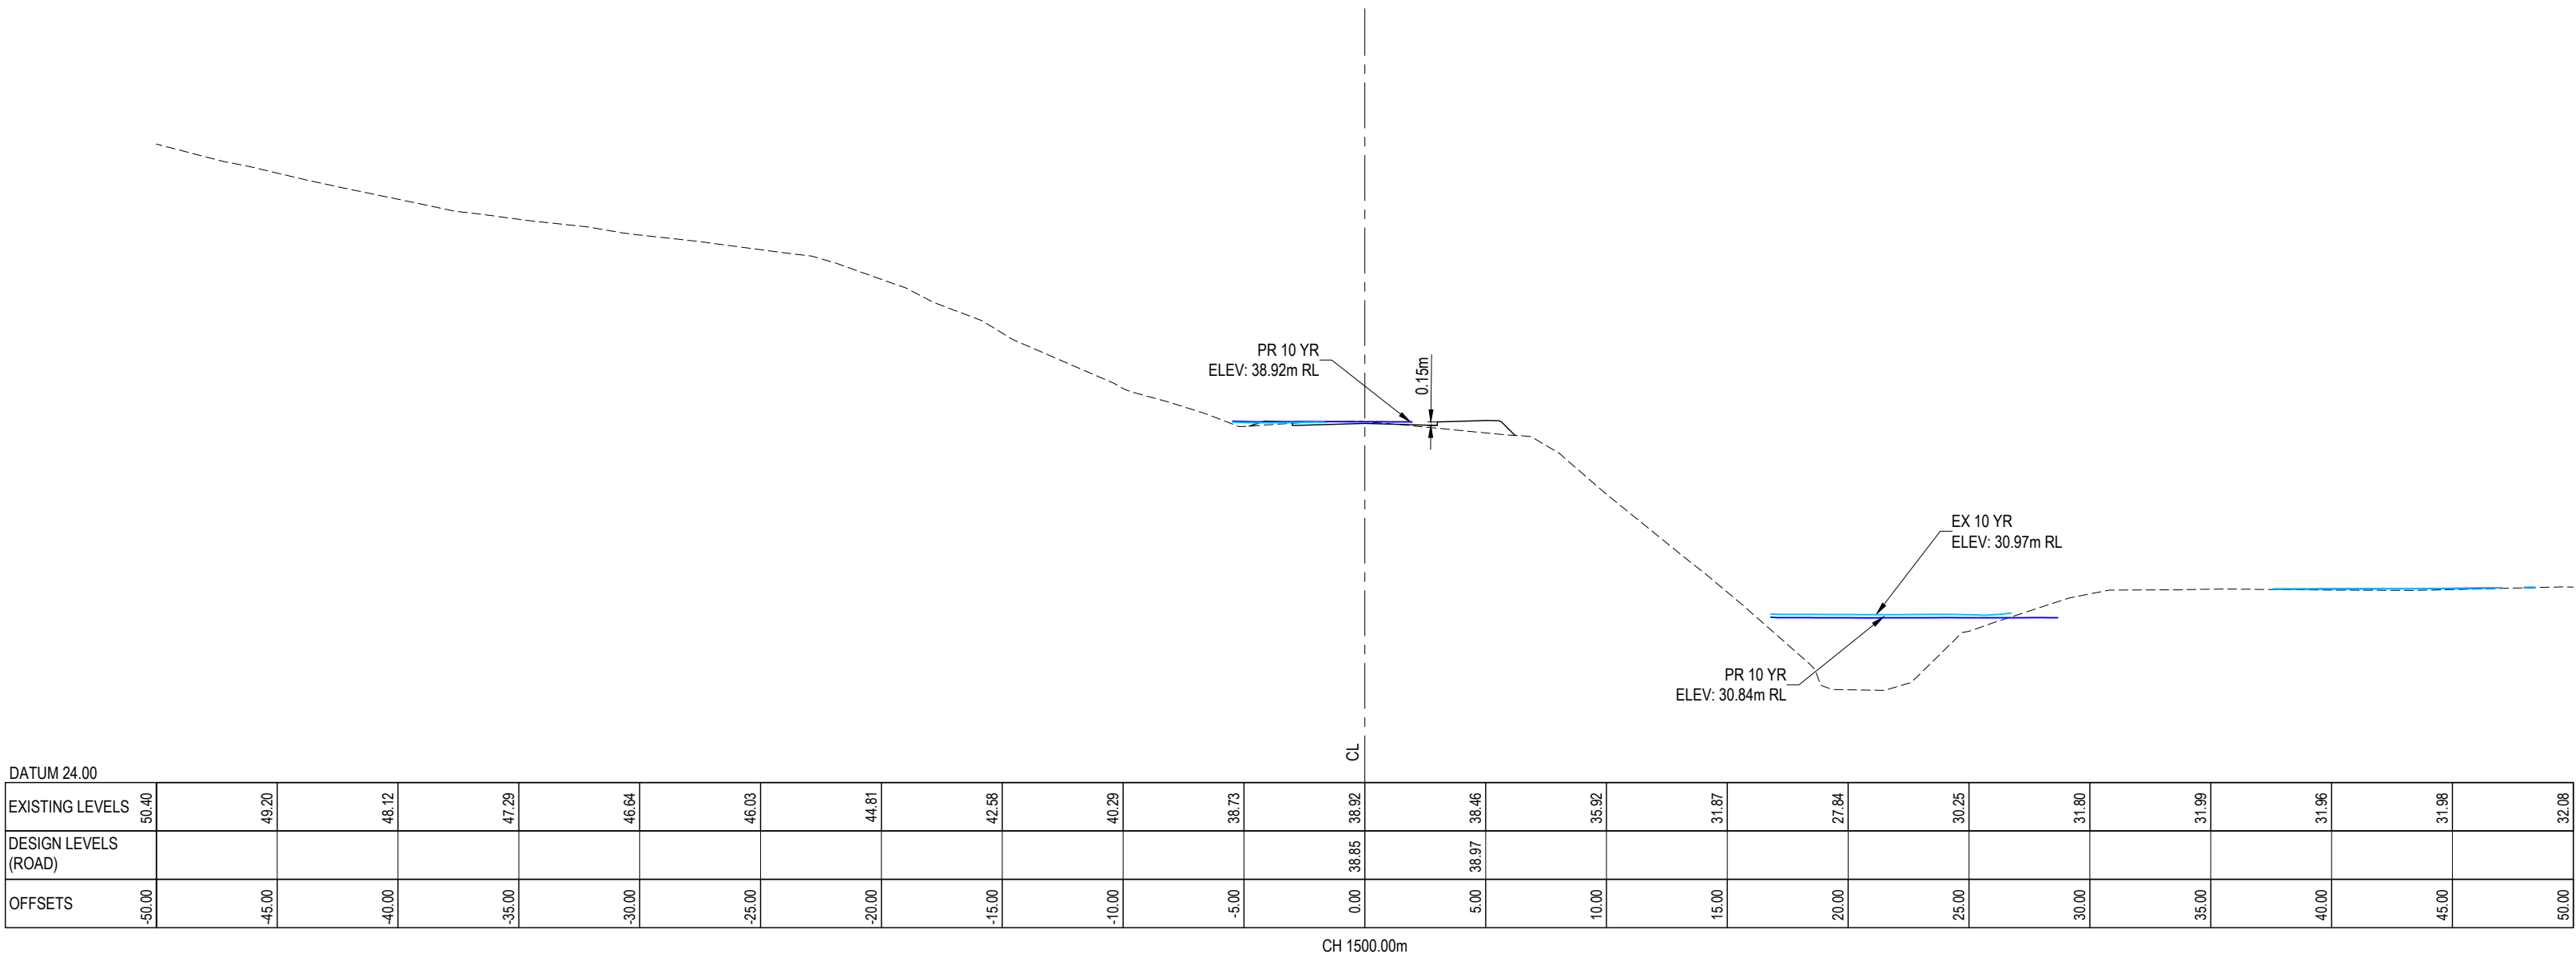

FOR ROADING ONLY AS PER
AUSTROAD

DEPTH x VELOCITY TABLE (POST DEVELOPMENT - 10 YR + CC)	
DEPTH	0.150
VELOCITY	0.170
DEPTH x VELOCITY	0.025

LEGEND:
--- EX GROUND SURFACE
--- PR DESIGN SURFACE
--- EX 100YR FLOOD LEVEL
--- PR 100YR FLOOD LEVEL

A SECTION 53		SP	10/2025
Ref	Revisions	By	Date
Survey	LUDAR		03/2024
Design	KH		09/2025
Drawn	SP		09/2025
Checked	RW		10/2025



Project
**DEVELOPMENT OF
RIVERHEAD FOREST
FOR RANGITOOPUNI
PARTNERSHIPS LIMITED
PARTNERSHIP**

Title
**RETIREMENT VILLAGE
PRE & POST DEVELOPMENT
CROSS SECTIONS**

Project no.	147016
Scale	1:250 @ A1
Cad file	N47016-ADV-C475-7A-7B-10 YR X-SECTIONS.DWG
Drawing no.	C475-7A_7B-5
Rev	

DRAFT FOR REVIEW