



LEGEND

3.0m Wide Native Specimen Mixed Buffer

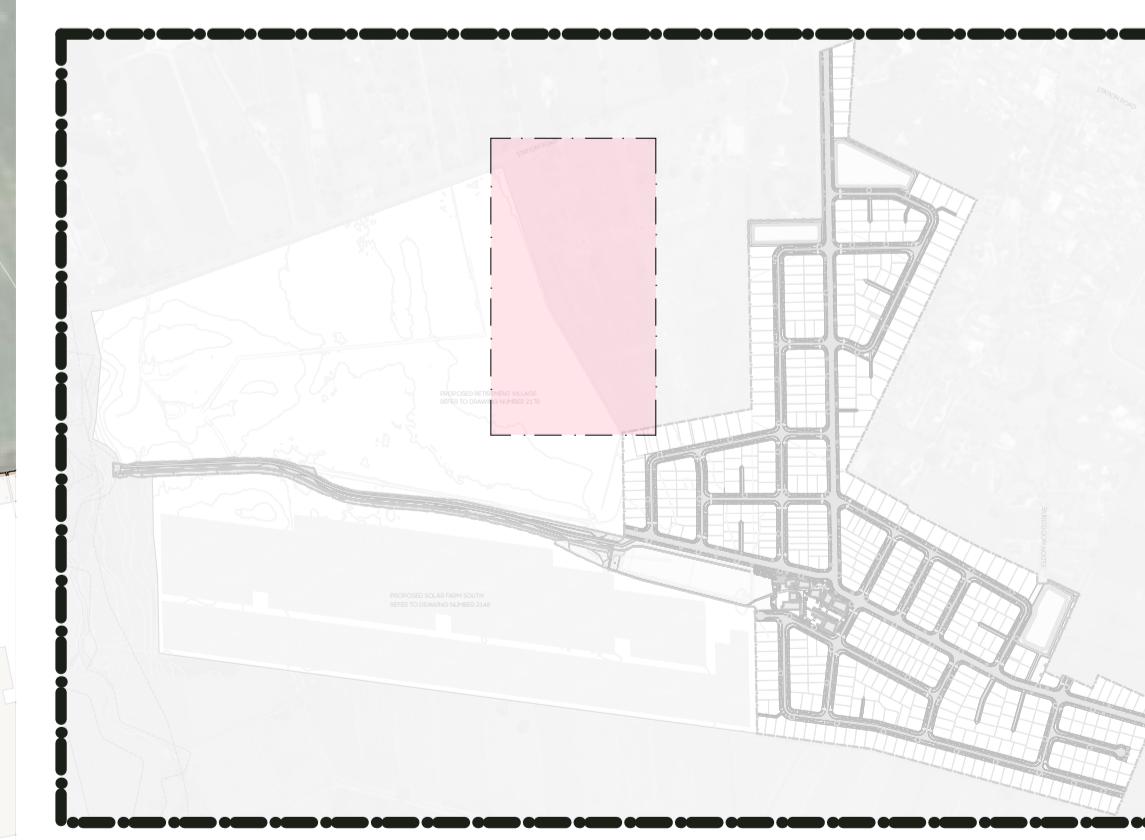

NATIVE SPECIMEN PALETTE

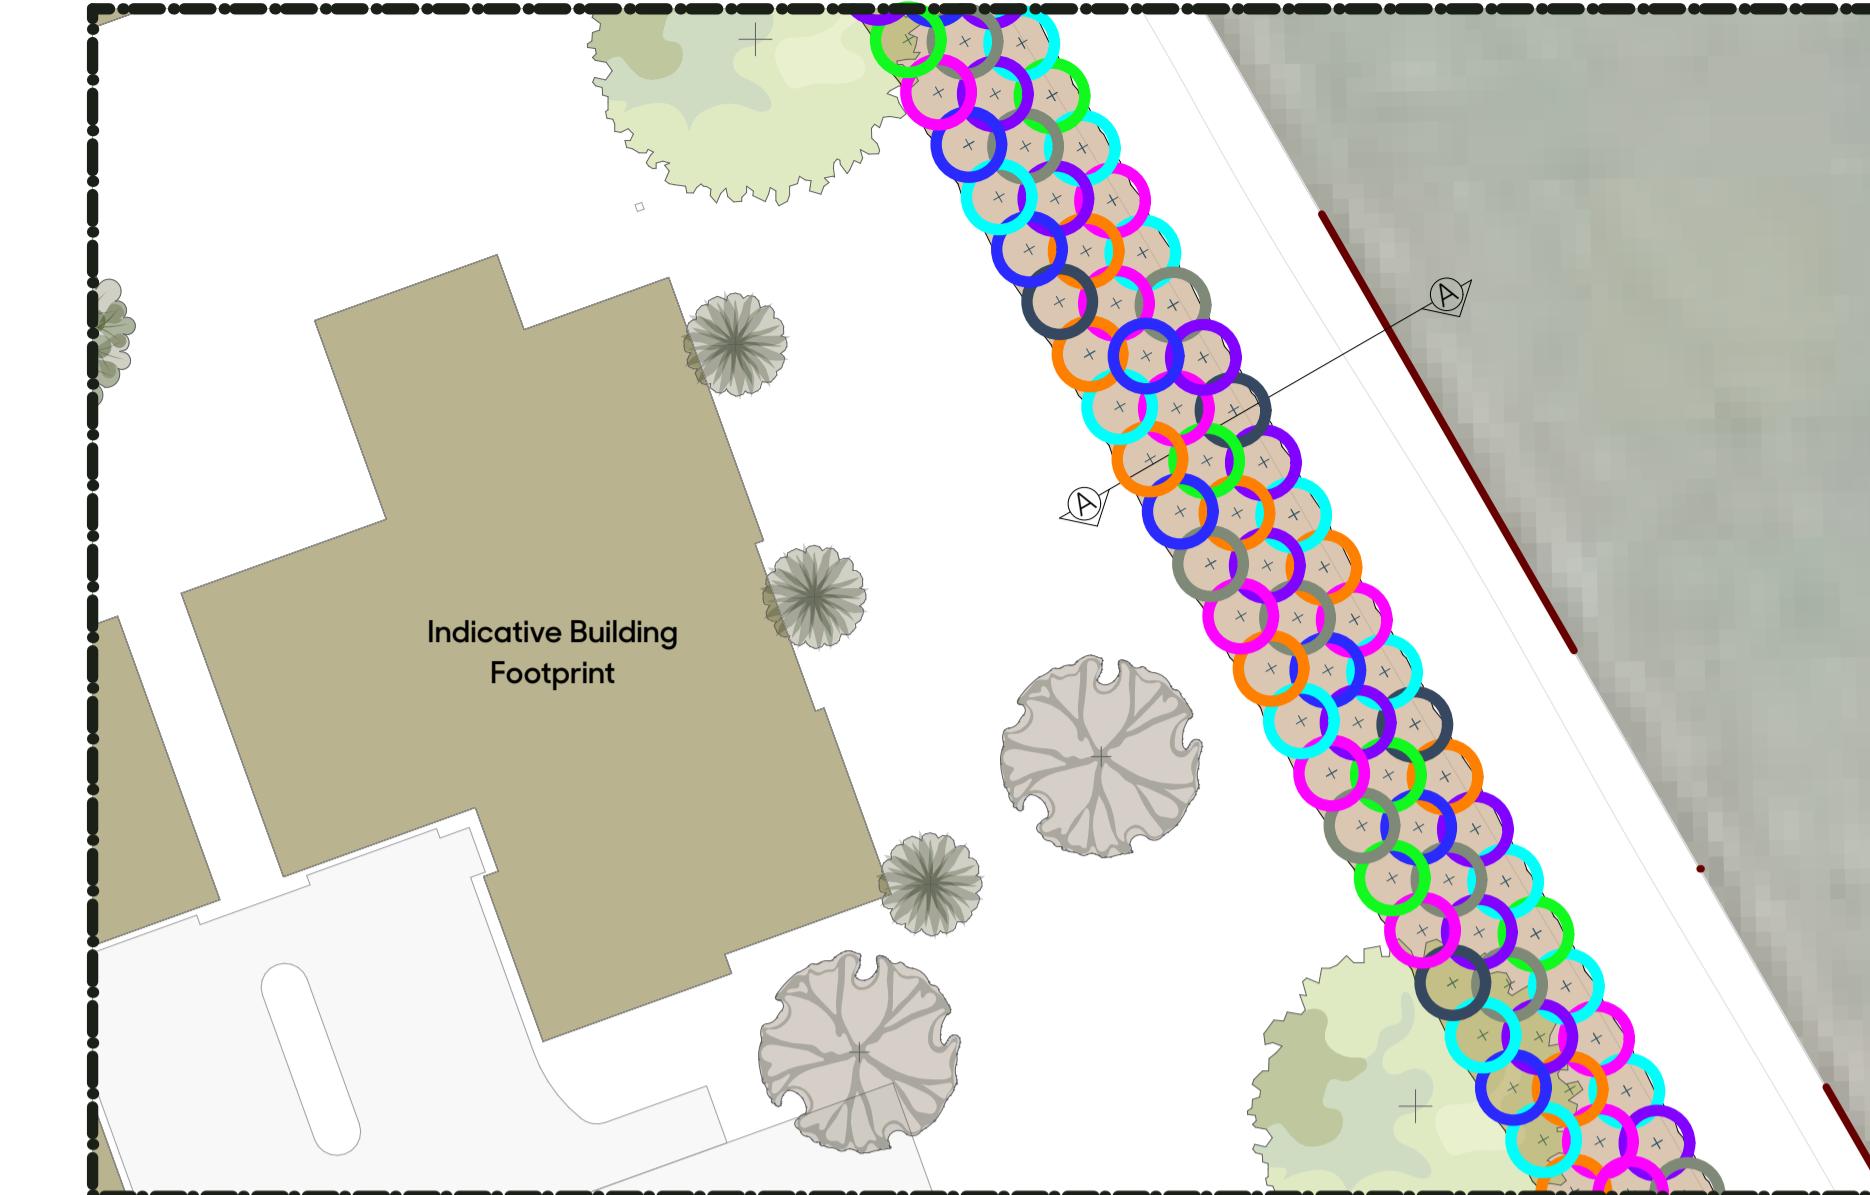


Code	Botanical Name	Common Name	Grade	Spacing
Option One - Native Specimen Mixed Buffer				
Orange	<i>Cordyline australis</i>	ti kouka	5L	1.2m
Purple	<i>Kunzea ericoides</i>	kānuka	5L	1.2m
Green	<i>Leptospermum scoparium</i>	manuka	5L	1.2m
Blue	<i>Myrsine australis</i>	māpou	5L	1.2m
Cyan	<i>Phormium cookianum</i>	wharariki	5L	1.2m
Black	<i>Pittosporum crassifolium</i>	karo	5L	1.2m
Magenta	<i>Knightia excelsa</i>	rewarewa	5L	1.2m
Grey	<i>Sophora microphylla</i>	kōwhai	5L	1.2m

Notes:
- Species are to be planted in isolation to create a diverse and natural-looking buffer.
- 0.8 Plants per m² (triangular planting).



SECTION A-A: 3.0m WIDE NATIVE SPECIMEN MIXED BUFFER 1:25@A1 / 1:50@A3

Note: Planting shown at 15-year maturity.

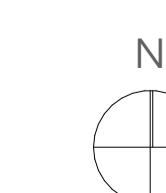

Scale
1:750@A1
1:1500@A3

Issue Date
6/11/25
Issue
RC

Drawn
SW
Checked
CC