



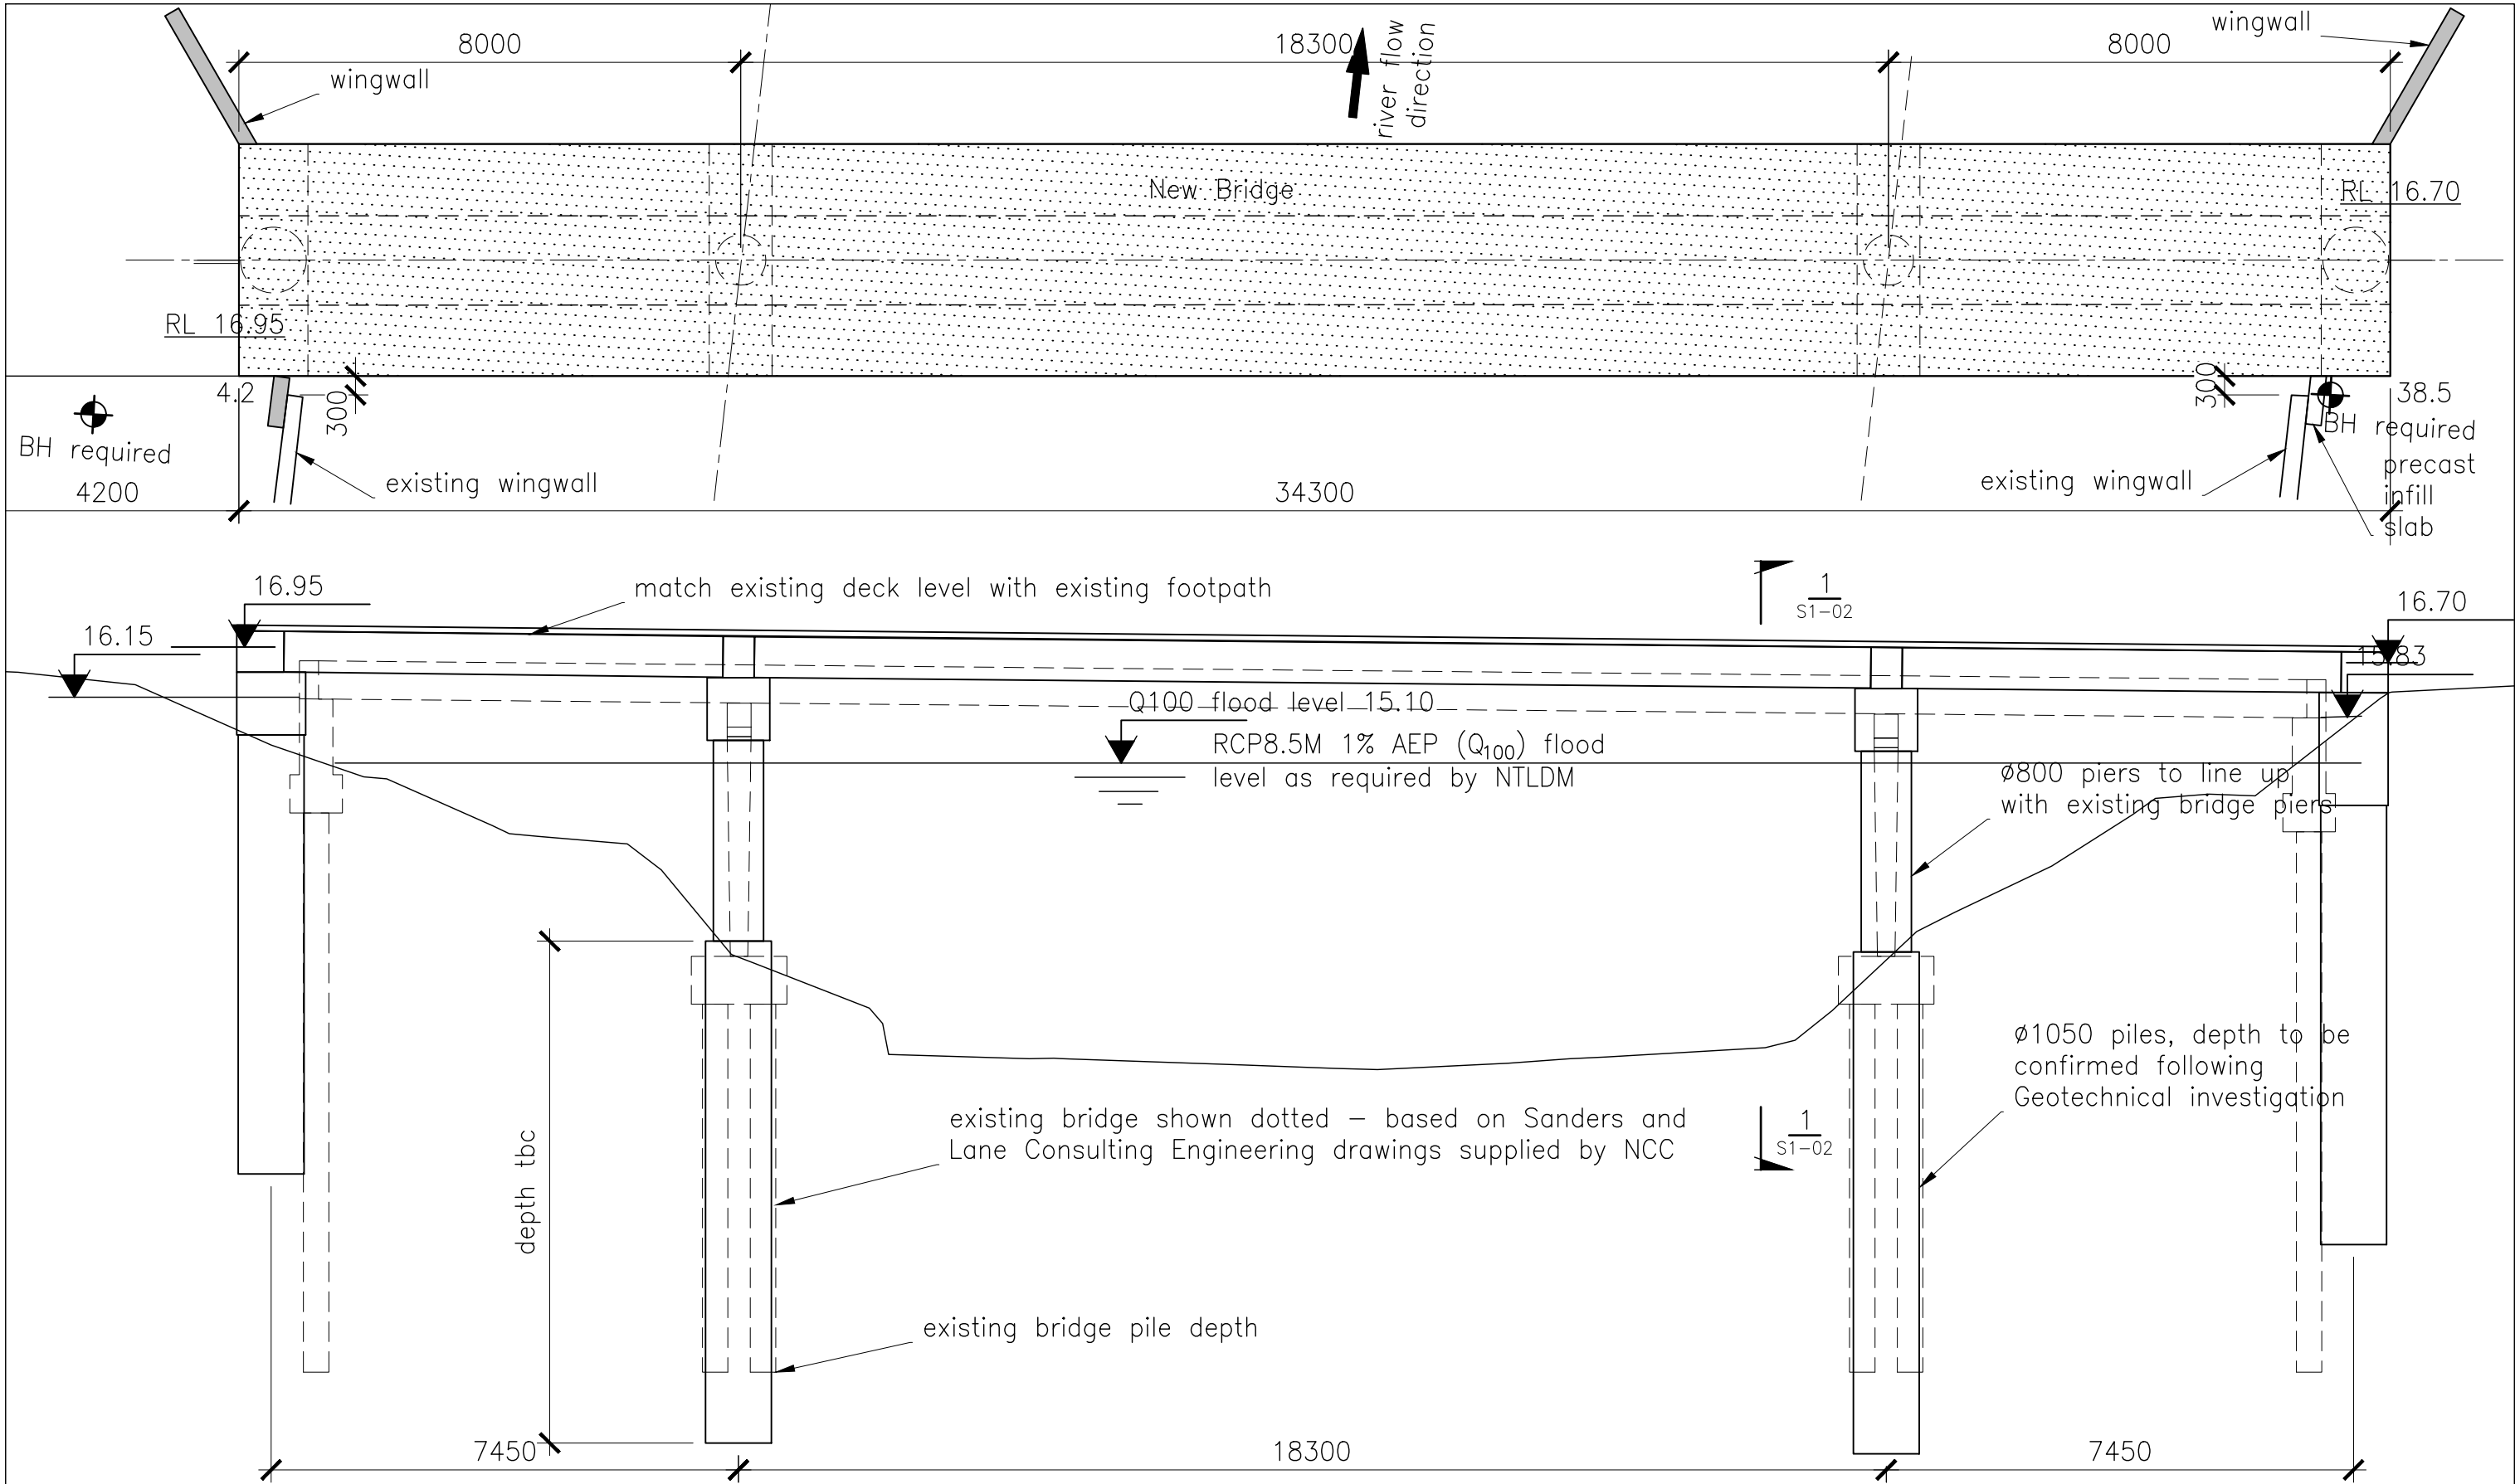

Note~General

- All dimensions shall be verified on site prior to any shop drawings or the commencement of any work.
- This drawing shall be read in conjunction with the Architectural drawings.
- The copyright of this drawing remains the property of CDT Consultants Limited.

ISSUE	REVISION	DATE
4	RESOURCE CONSENT	10.12.24
3	UPDATED FLOOD LEVEL	15.10.24
2	CO-ORDINATION	04.10.24
1	CONCEPTUAL DESIGN	07.12.23

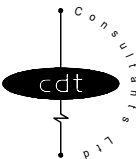


CDT Consultants Ltd.
Structural and Civil Design
2 Bridge Street
PO Box 992
Nelson
Ph: 64-3-548 8889
Fax: 64-3-548 8890
Email: craig@cdt.co.nz

Structural Drawings

CCKV MAITAI DEV CO LP

JICKELLS BRIDGE
Long Section (looking downstream)
& Plan


Scales: A1– Full size at A3 A3– 1:100		Job Code. 20	Job Number. 2044	Rev. 4
Drawn: CT	Sheet Number. S1-01			
Checked:				
Approved:				
Date: 13.10.23				

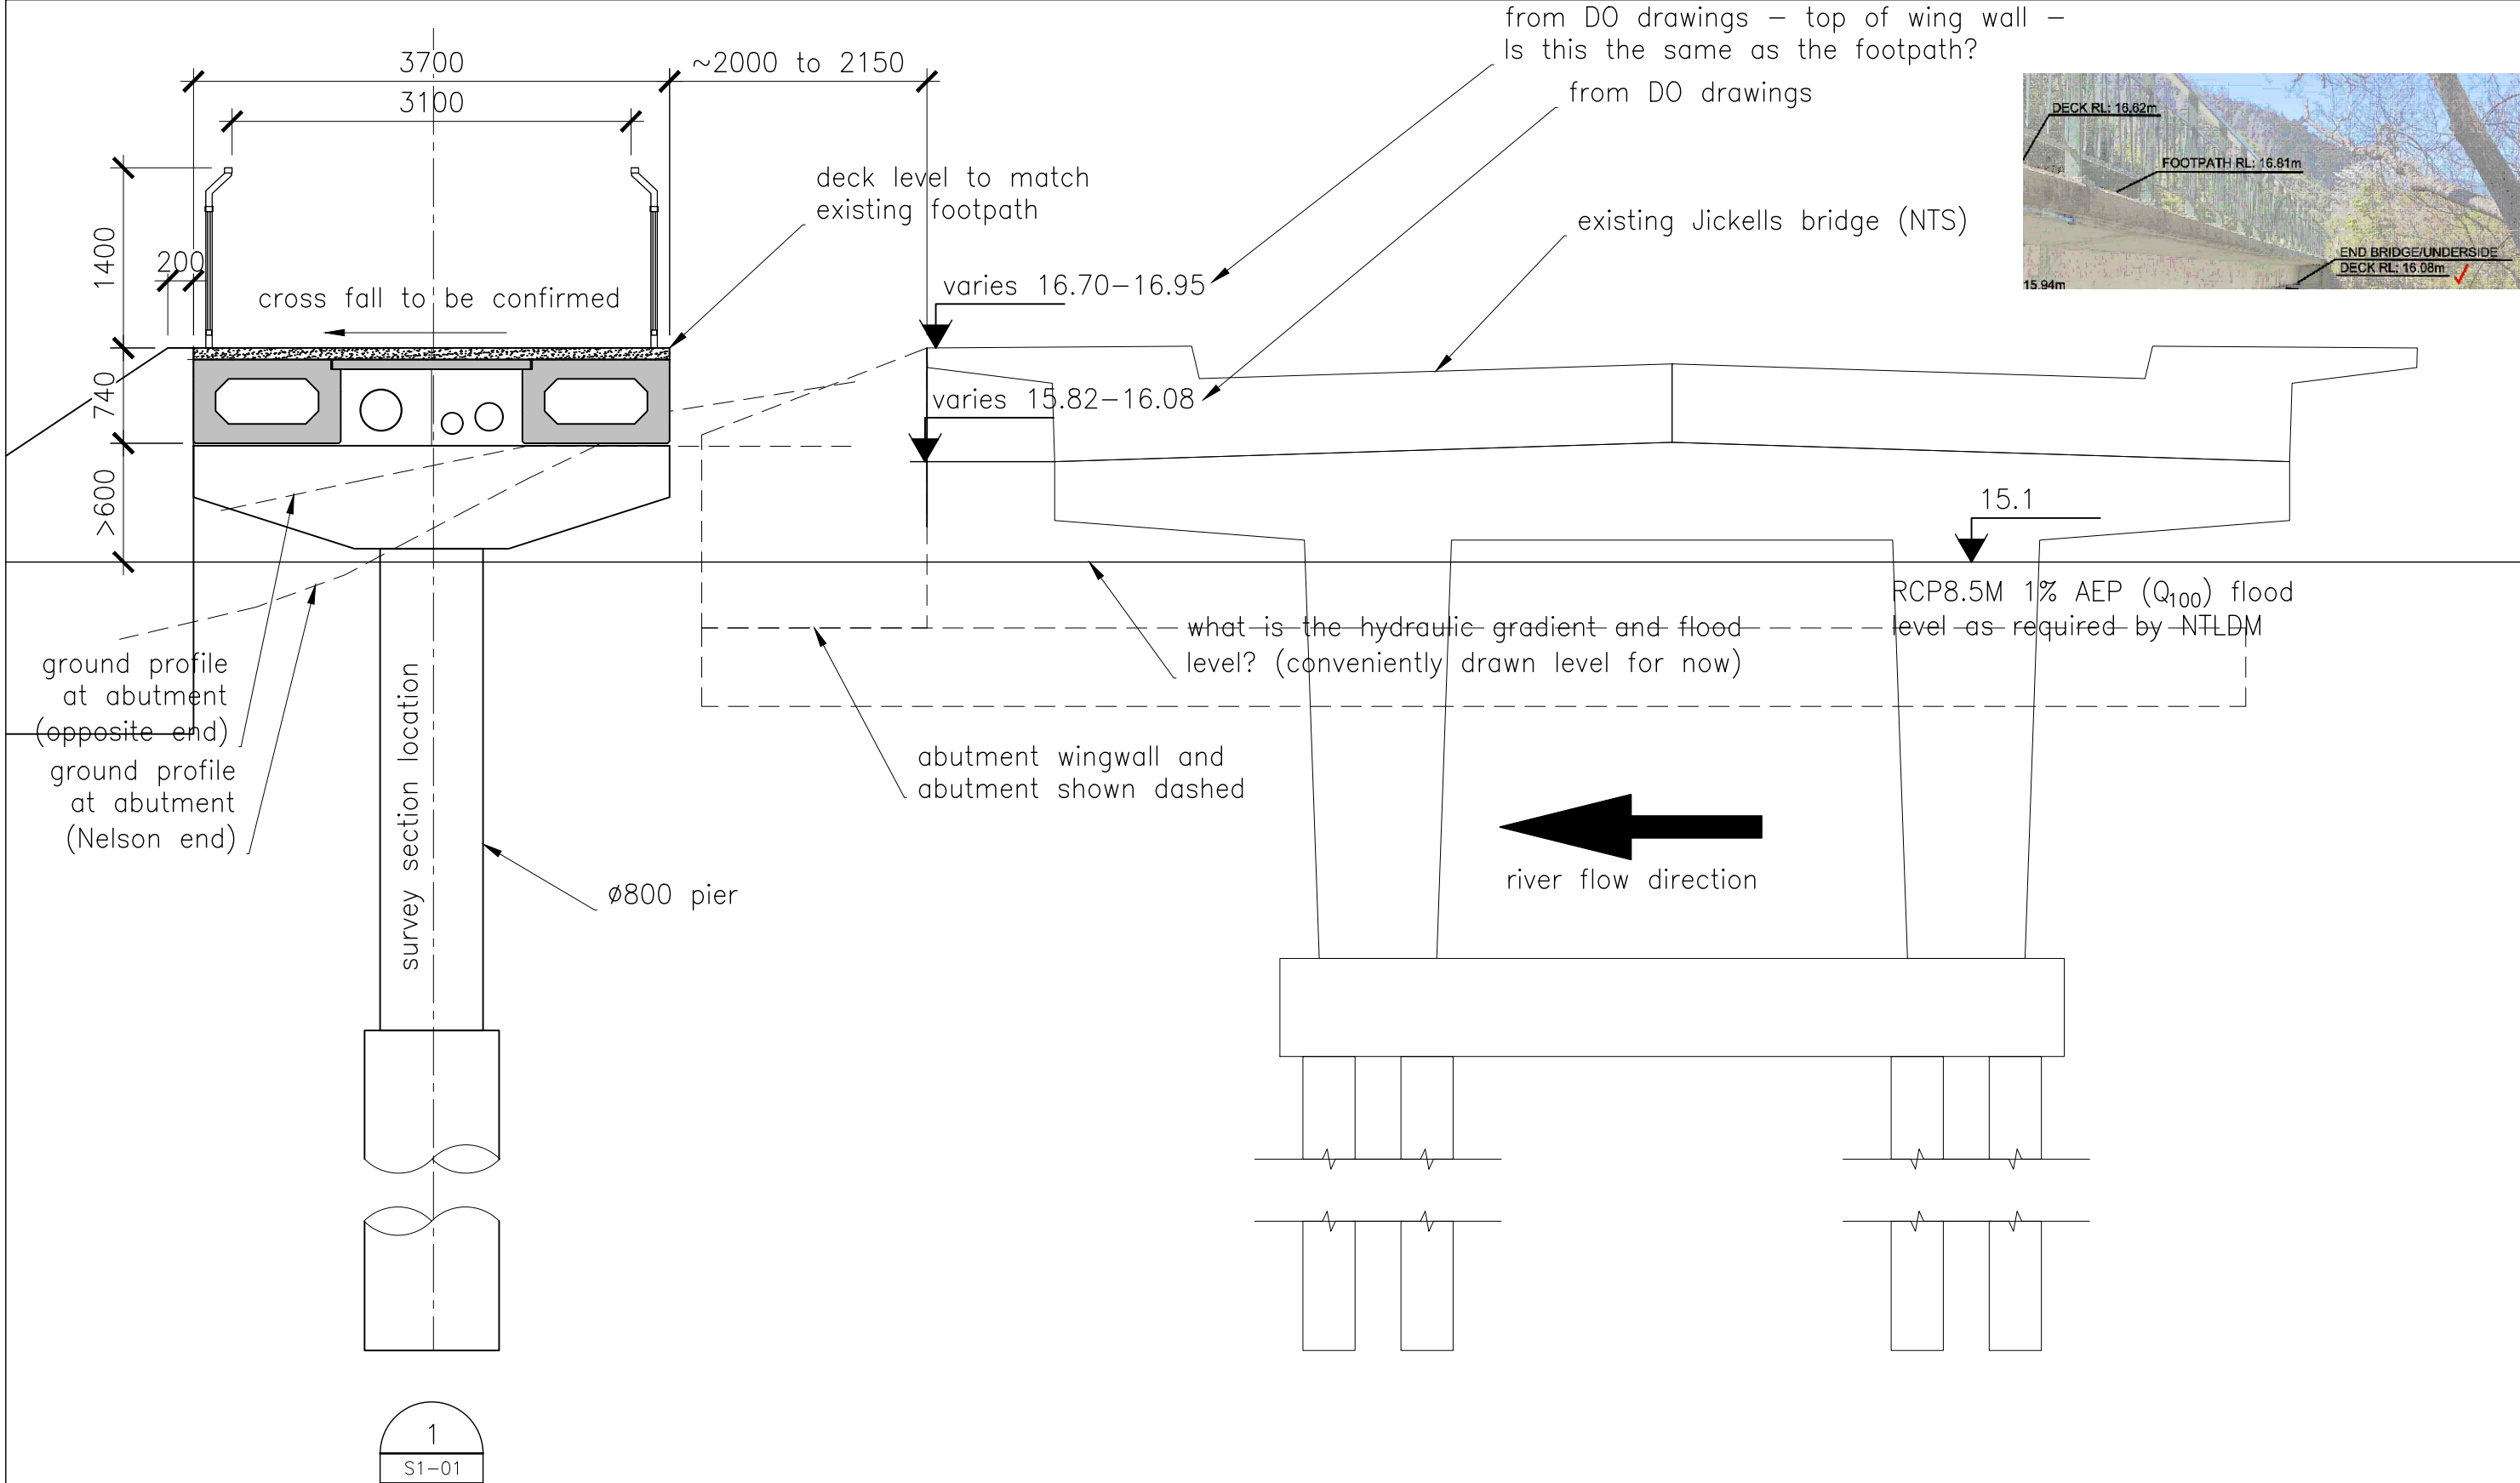

Note~General

- All dimensions shall be verified on site prior to any shop drawings or the commencement of any work.
- This drawing shall be read in conjunction with the Architectural drawings.
- The copyright of this drawing remains the property of CDT Consultants Limited.

ISSUE	REVISION	DATE
4	RESOURCE CONSENT	10.12.24
3	UPDATED FLOOD LEVEL	15.10.24
2	CO-ORDINATION	04.10.24
1	CONCEPTUAL DESIGN	07.12.23

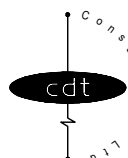



CDT Consultants Ltd.
Structural and Civil Design
2 Bridge Street
PO Box 992
Nelson
Ph: 64-3-548 8889
Fax: 64-3-548 8890
Email: craig@cdt.co.nz

Structural Drawings

CCKV MAITAI DEV CO LP

JICKELLS BRIDGE
Cross Section

Scales: A1 – Full size at A3 A3 – 1:50	Job Code: 20	Job Number: 2044	Rev: 4
Drawn: CT	Checked:	Approved:	Date: 13.10.23
Sheet Number: S1-02			

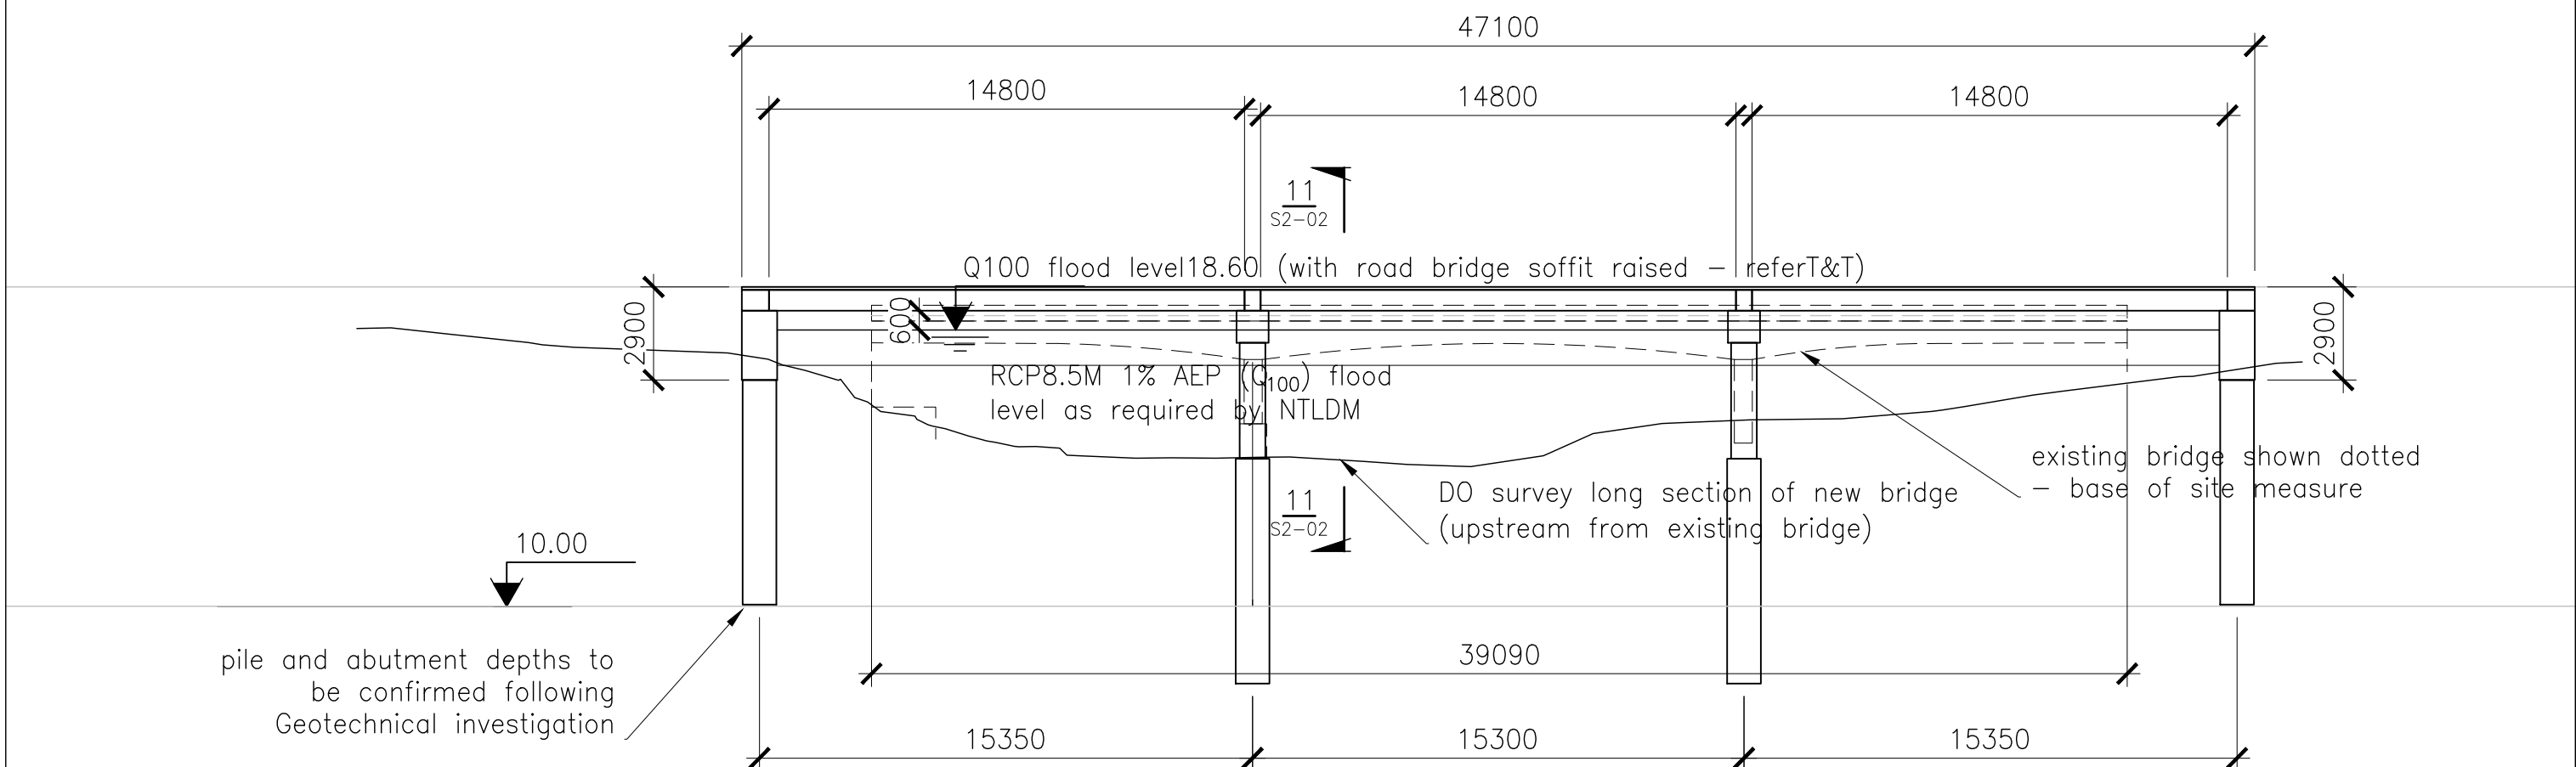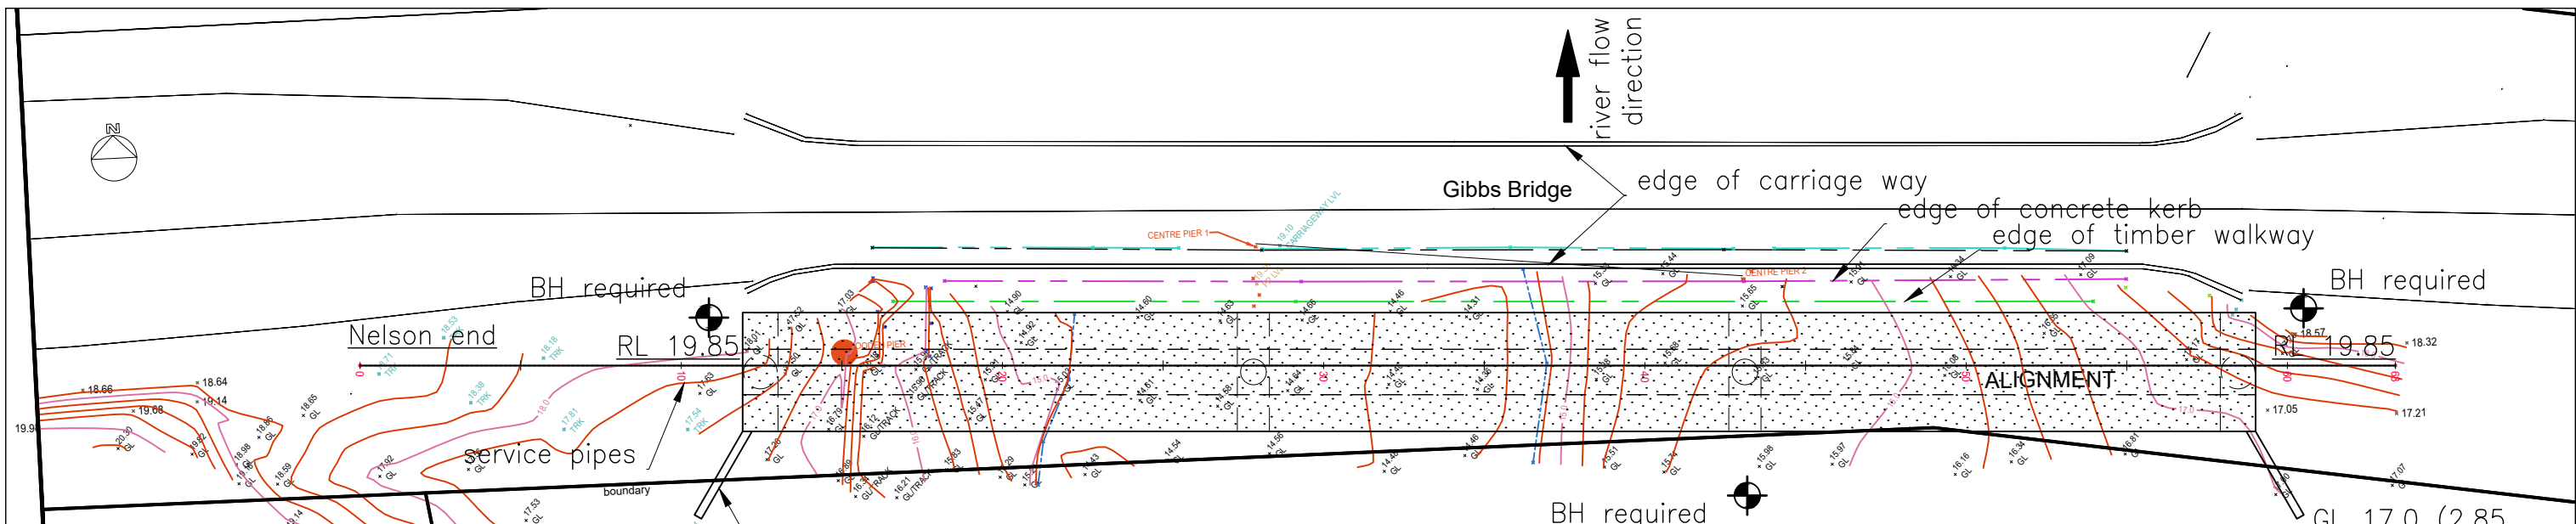

Note~General

- All dimensions shall be verified on site prior to any shop drawings or the commencement of any work.
- This drawing shall be read in conjunction with the Architectural drawings.
- The copyright of this drawing remains the property of CDT Consultants Limited.

ISSUE	REVISION	DATE
4	RESOURCE CONSENT	10.12.24
3	UPDATED FLOOD LEVEL	15.10.24
2	CO-ORDINATION	04.10.24

CDT Consultants Ltd.
Structural and Civil Design
2 Bridge Street
PO Box 992
Nelson
Ph: 64-3-548 8889
Fax: 64-3-548 8890
Email: craig@cdt.co.nz

Structural Drawings

CCKV MAITAI DEV CO LP

GIBBS BRIDGE
Long Section (looking downstream)
& Plan

Scales: A1 - Full size at A3 A3 - 1:200	Job Code: 20	Job Number: 2044	Rev: 4
Drawn: CT	Sheet Number: S2-01		
Checked:			
Approved:			
Date: 13.10.23			

