


NOTES:

1. ALL DIMENSIONS ARE IN MILLIMETRES UNLESS STATED OTHERWISE.
2. ALL DIMENSIONS ARE INDICATIVE ONLY.

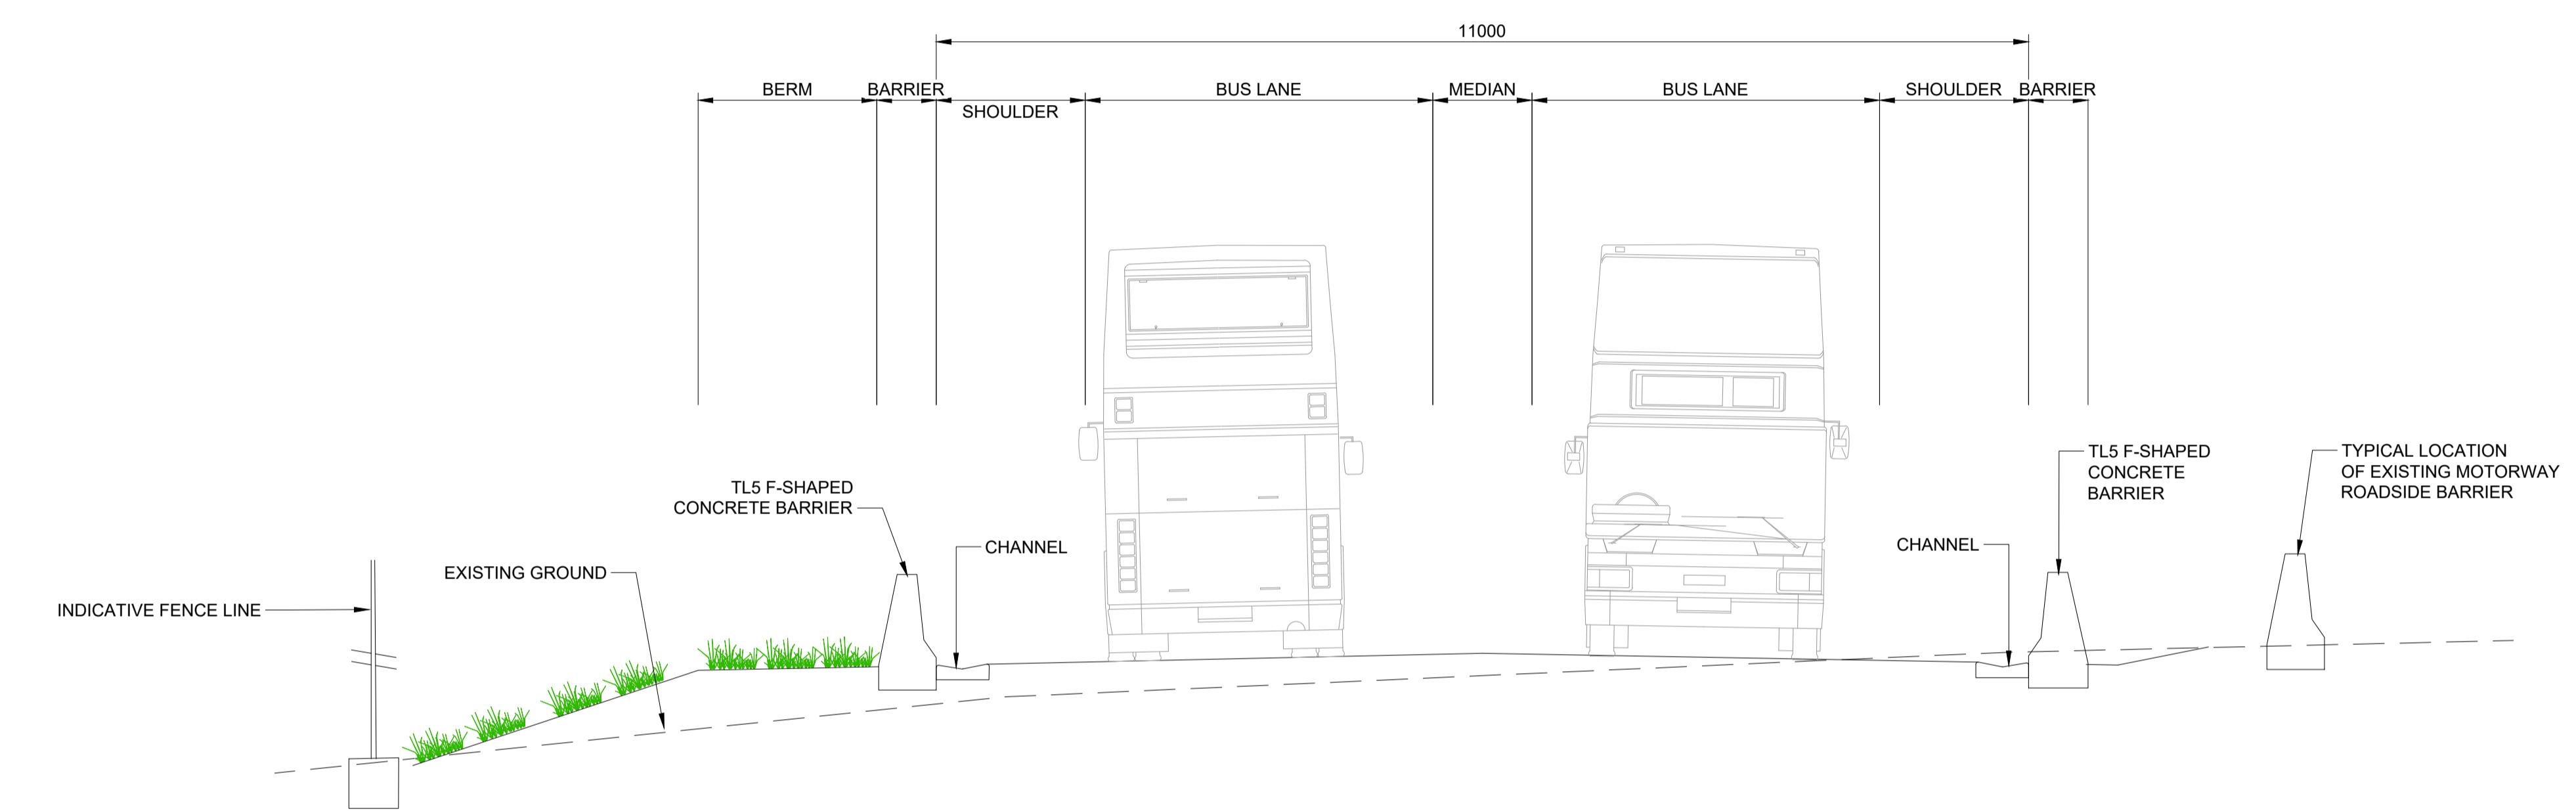

INDICATIVE BUSWAY


SCALE 1:50 (A1) / 1:100 (A3)

Plot By: ARS9593 (11/28/2025 3:09:05 pm)

Filename: NWRT-00-00-EN-DRW-0201.DWG

NOT FOR CONSTRUCTION

PROJECT NAME / DRAWING TITLE									
NORTHWEST RAPID TRANSIT INDICATIVE DESIGN									
INDICATIVE CROSS SECTION - AT GRADE BUSWAY SHEET 01 OF 01									
PROJECT No.:	DRAWING No.:							REVISION	
N/A	NWRT-00-00-EN-DRW-0201							A	
A PUBLISHED	REV.	DESCRIPTION	DATE	APPROVALS	DRAWN: H.ARSHAD	SIZE: A1	CO-ORDINATE SYSTEM (NZTM2000)	PLOT DATE / TIME	28/11/25 3:37 pm
28.11.2025									
REVISIONS									

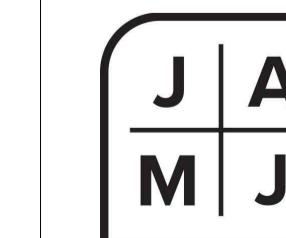

**NZ TRANSPORT
AGENCY**
WAKA KOTAH

