


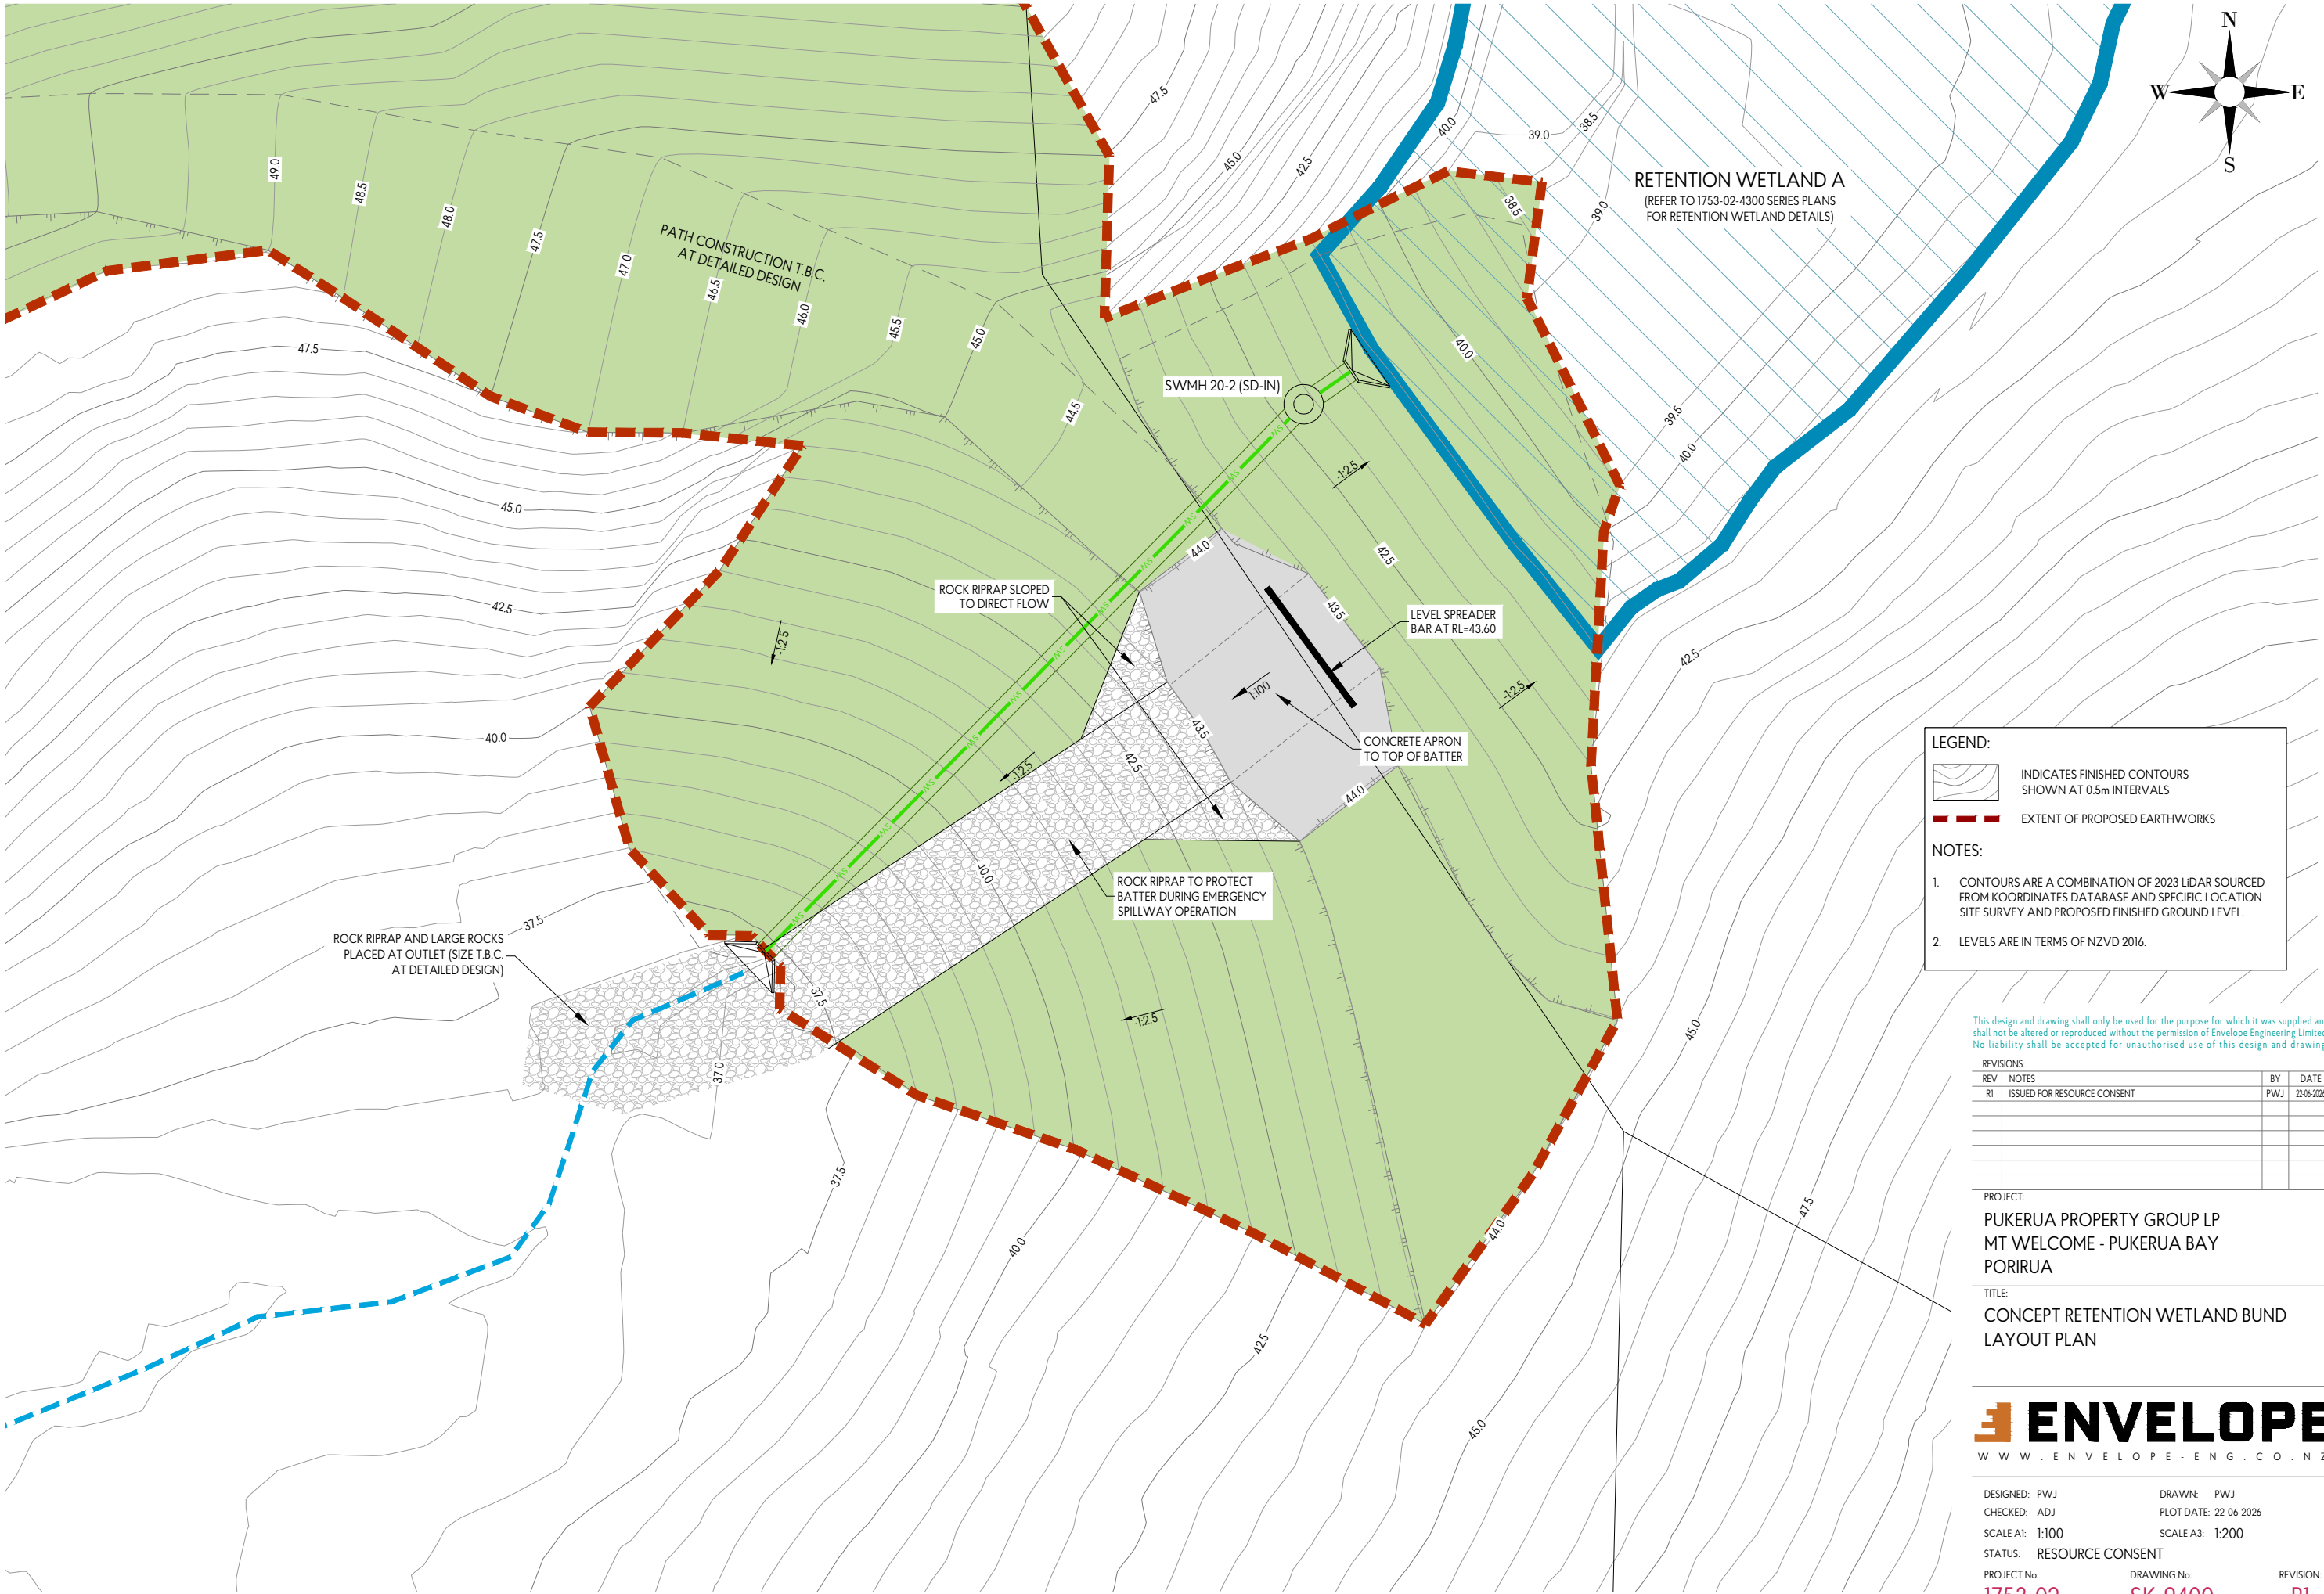

LEGEND:

 INDICATES FINISHED CONTOURS SHOWN AT 0.5m INTERVALS

 EXTENT OF PROPOSED EARTHWORKS

NOTES:

1. CONTOURS ARE A COMBINATION OF 2023 LIDAR SOURCED FROM KOORDINATES DATABASE AND SPECIFIC LOCATION SITE SURVEY AND PROPOSED FINISHED GROUND LEVEL.

2. LEVELS ARE IN TERMS OF NZVD 2016.

This design and drawing shall only be used for the purpose for which it was supplied and shall not be altered or reproduced without the permission of Envelope Engineering Limited. No liability shall be accepted for unauthorised use of this design and drawing.


REVISIONS:			
REV	NOTES	BY	DATE
R1	ISSUED FOR RESOURCE CONSENT	PWJ	22-06-2026


PROJECT:
PUKERUA PROPERTY GROUP LP
MT WELCOME - PUKERUA BAY
PORIRUA

TITLE:
CONCEPT RETENTION WETLAND BUND
LAYOUT PLAN




DESIGNED: PWJ	DRAWN: PWJ
CHECKED: ADJ	PLOT DATE: 22-06-2026
SCALE A1: 1:100	SCALE A3: 1:200
STATUS: RESOURCE CONSENT	
PROJECT No: 1753-02	DRAWING No: SK-9400
	REVISION: R1

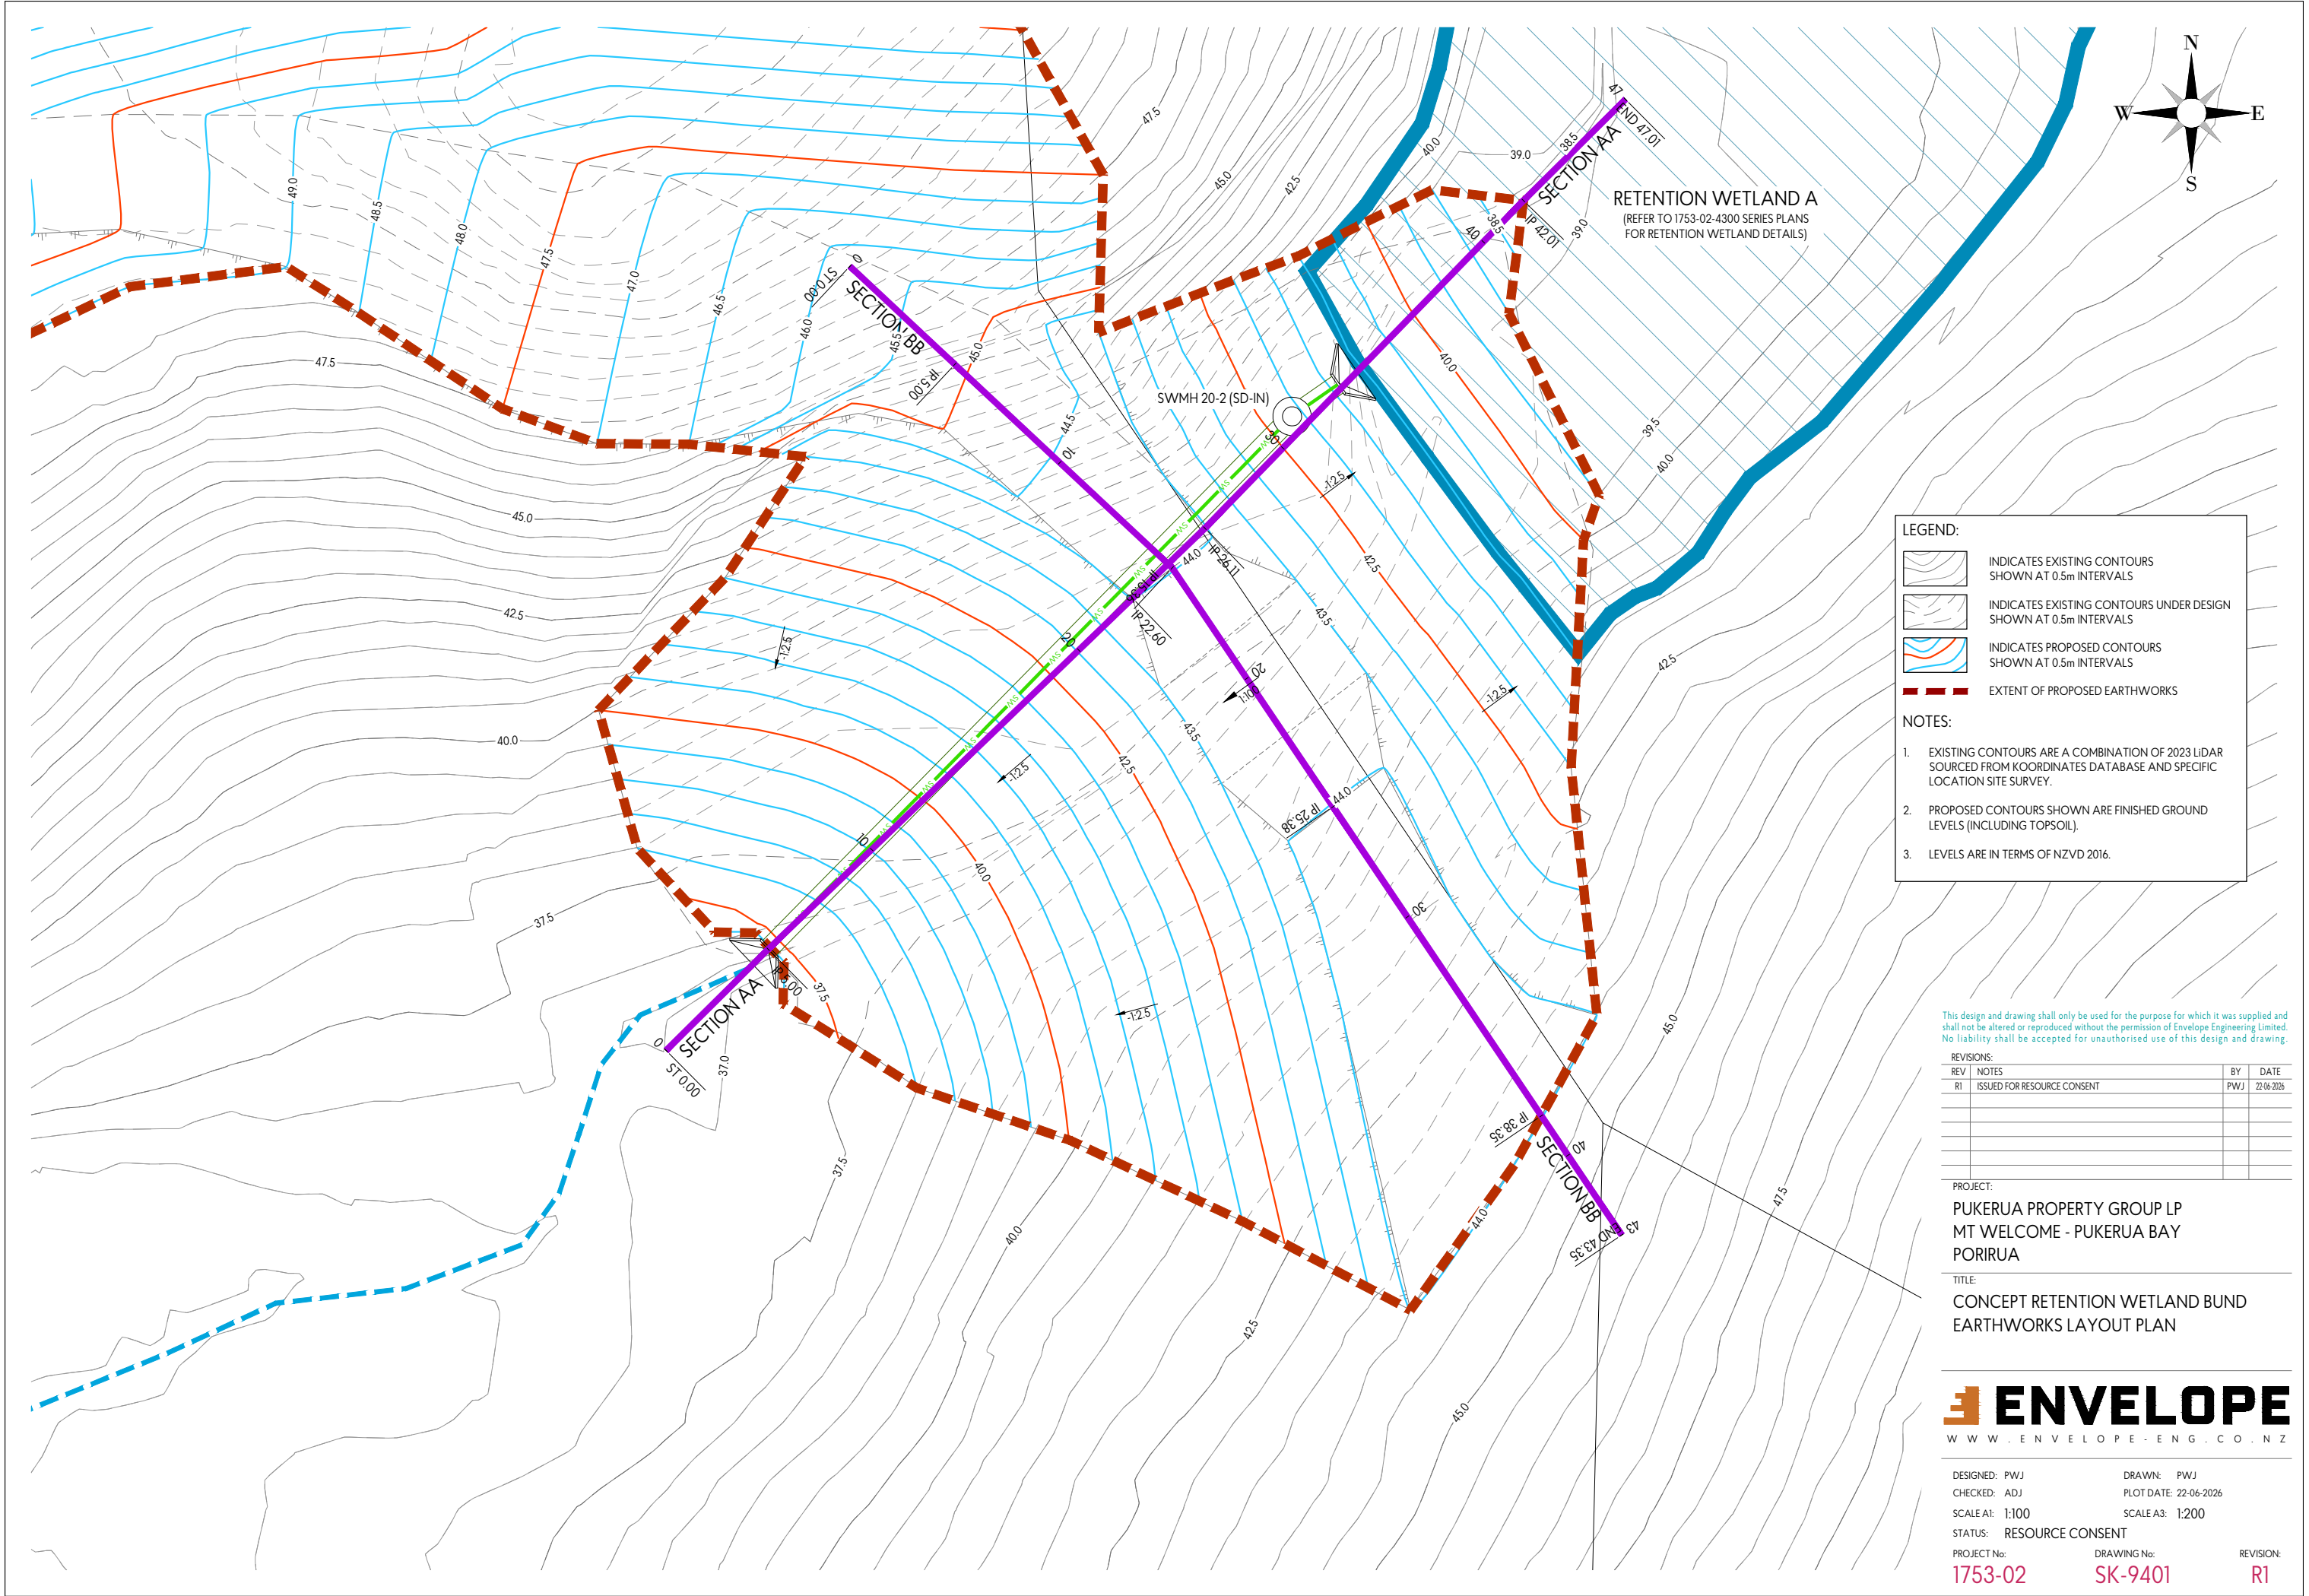

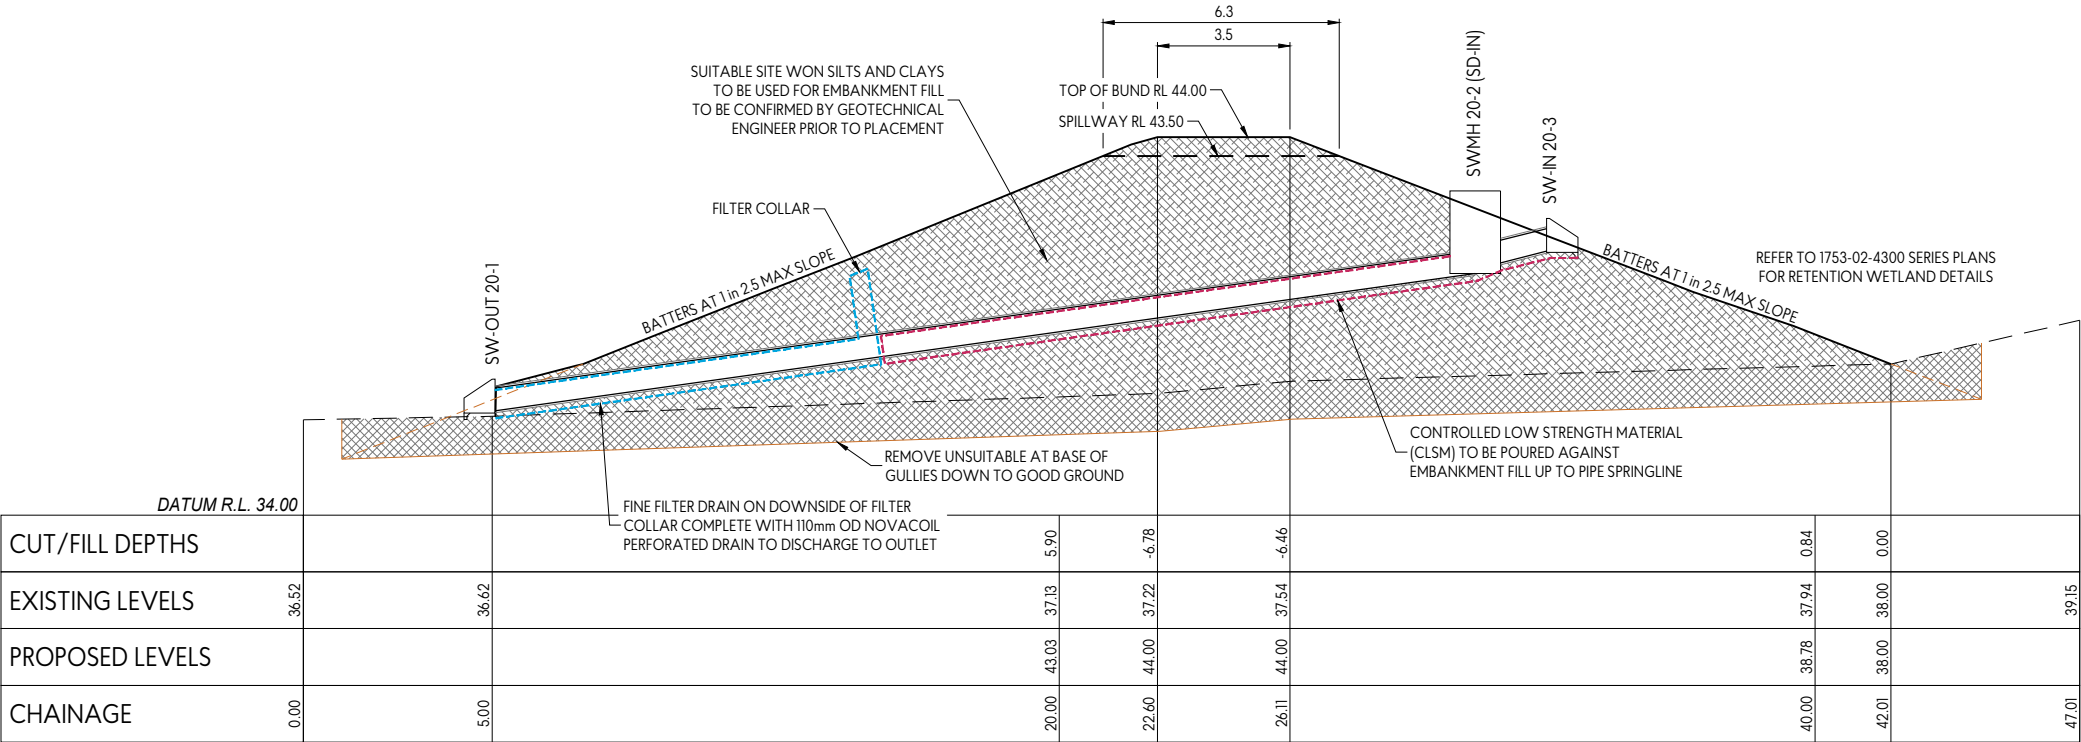

RETENTION WETLAND A - CROSS-SECTION AA

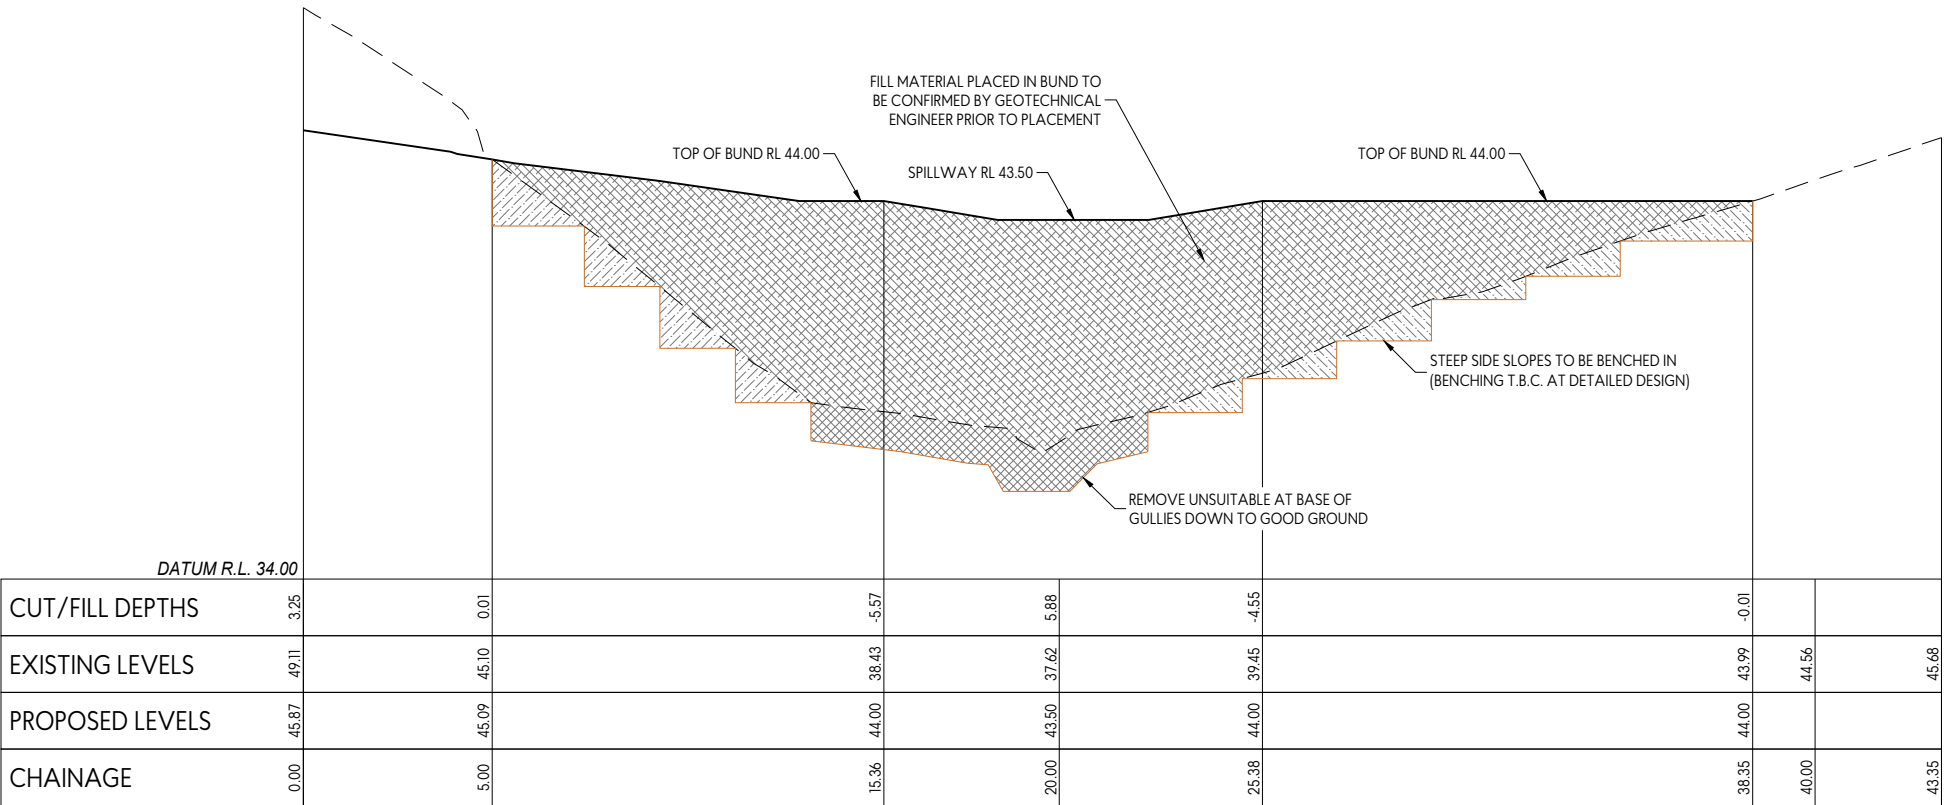

RETENTION WETLAND A - CROSS-SECTION BB

This design and drawing shall only be used for the purpose for which it was supplied and shall not be altered or reproduced without the permission of Envelope Engineering Limited. No liability shall be accepted for unauthorised use of this design and drawing.

REVISIONS:			
REV	NOTES	BY	DATE
R1	ISSUED FOR RESOURCE CONSENT	PWJ	22-06-2026

PROJECT:
PUKERUA PROPERTY GROUP LP
MT WELCOME - PUKERUA BAY
PORIRUA

TITLE:
CONCEPT RETENTION WETLAND BUND
CROSS-SECTIONS



DESIGNED: PWJ
CHECKED: ADJ
SCALE A1: 1:100
STATUS: RESOURCE CONSENT
PROJECT No: 1753-02

DRAWN: PWJ
PLOT DATE: 22-06-2026
SCALE A3: 1:200
DRAWING No: SK-9402

REVISION: R1