


SECTION A
SH1 TERRACE TUNNEL NORTH PORTAL APPROACH
SCALE APPROXIMATELY 1:100 @A1

ARTIST'S IMPRESSION:
All proposed planting is shown at maturity.
Landscape, building design and material types
are indicative only. Alternative solutions could be
considered and implemented


**THIS DRAWING IS TO BE
PRINTED AND VIEWED IN**
COLOUR

REVISION	AMENDMENT	APPROVED	DATE
A	CONSENT DESIGN	ES	2026-07-09


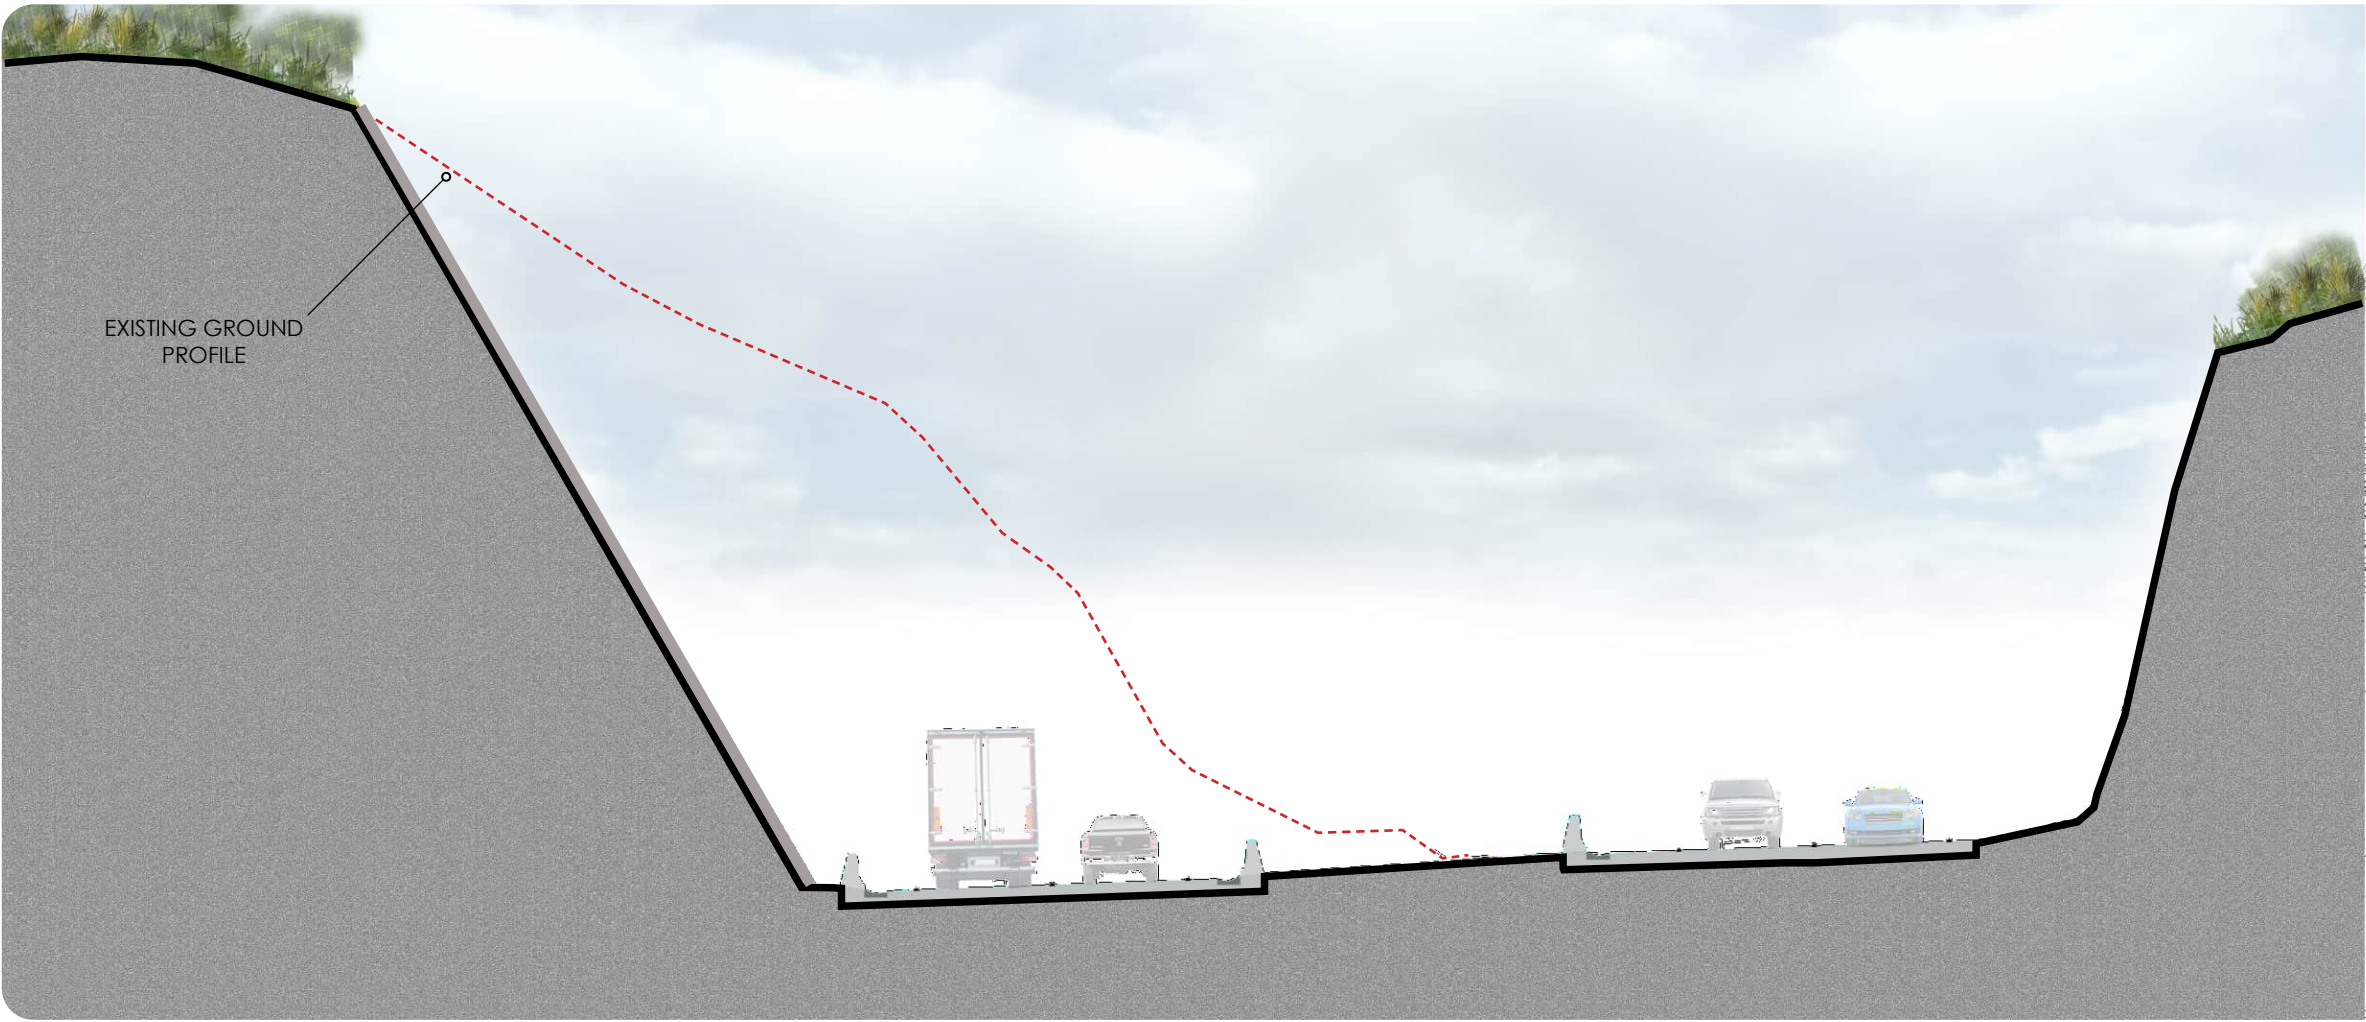


SCALE			ORIGINAL SIZE
REFER TO SCALE ON PAGE			A1
DRAWN	DESIGNED	APPROVED	
M TIDBALL	A HUNTER	E SUTTON	
DRAWING VERIFIED	DESIGN VERIFIED	APPROVED DATE	
A WHITELEY	A WHITELEY	2026-07-09	
CONSENT DESIGN			

PROJECT			
NZ TRANSPORT AGENCY			
WELLINGTON			
STATE HIGHWAY 1 WELLINGTON IMPROVEMENTS			
TITLE			
CROSS SECTION A			
WSP PROJECT NO.	PROJ-ORIG-VOL-TYPE	SHEET NO.	REVISION
5-C4434.01	SH1WI-DES-00-UDL-DRG-	00501	A

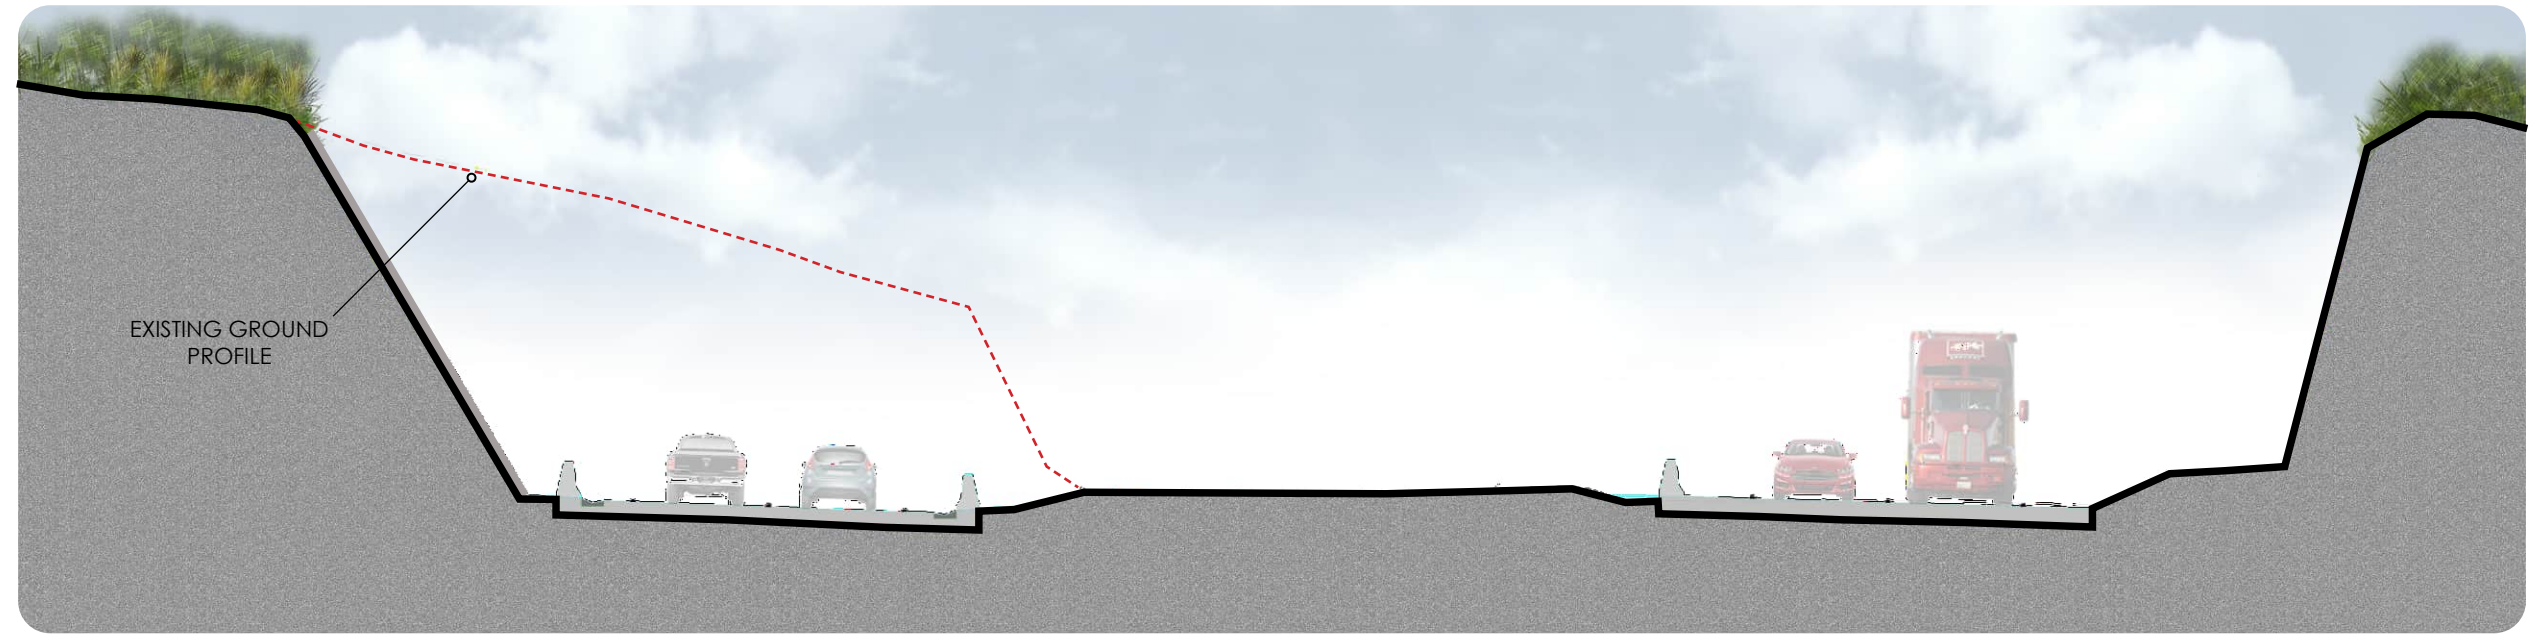

300mm
200mm
100
50
10mm
0

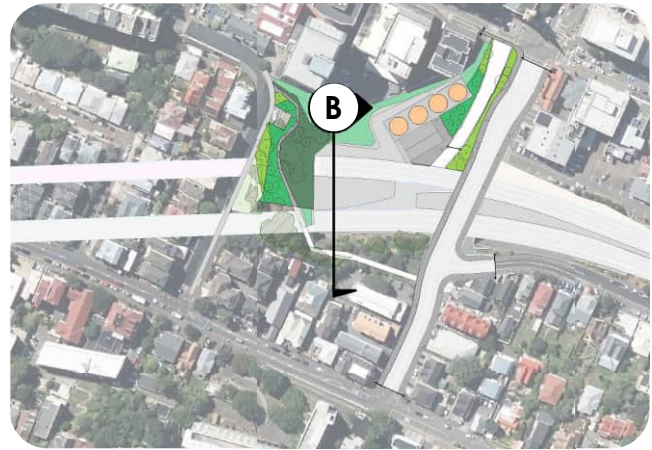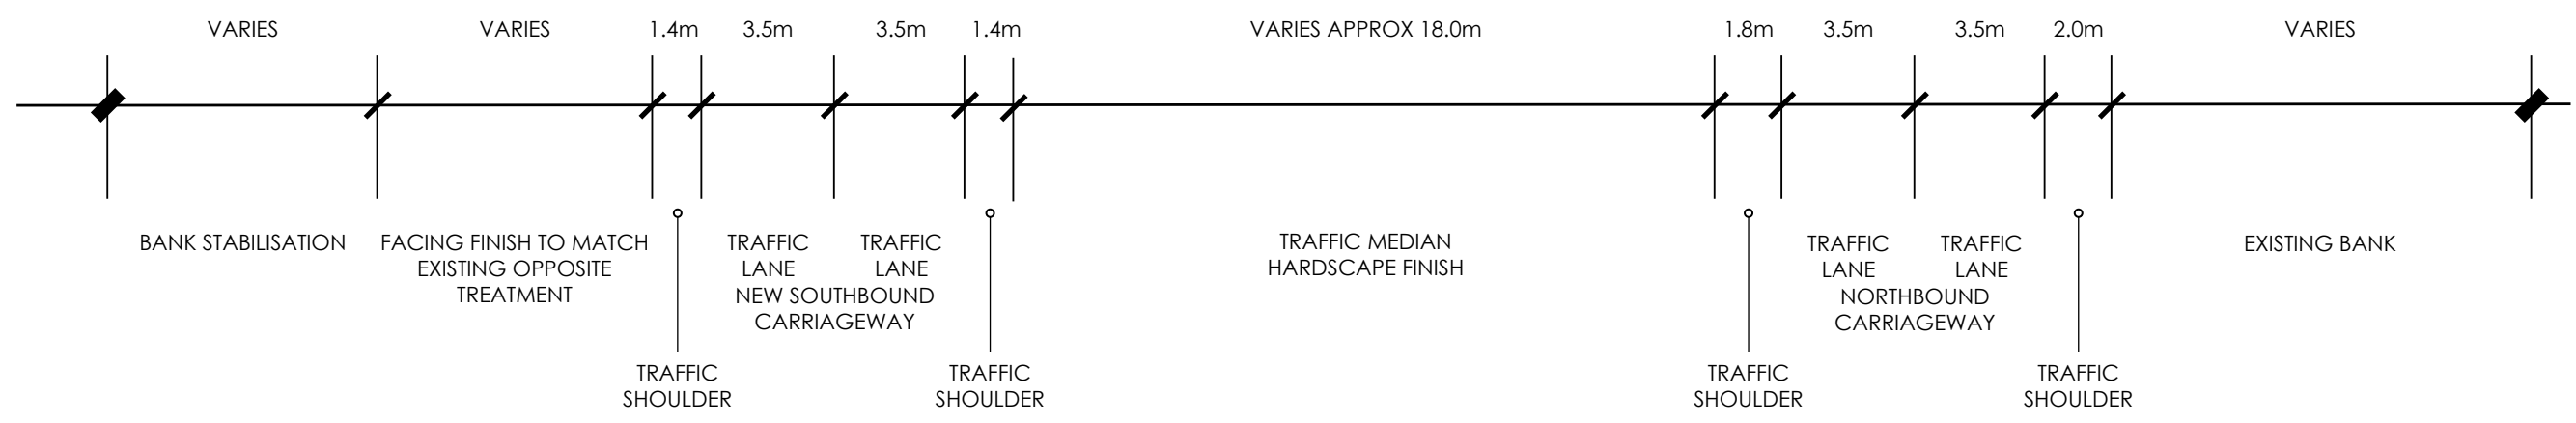

SECTION B
SH1 TERRACE TUNNEL SOUTH PORTAL APPROACH
SCALE APPROXIMATELY 1:100 @A1

ARTIST'S IMPRESSION:
All proposed planting is shown at maturity.
Landscape, building design and material types
are indicative only. Alternative solutions could be
considered and implemented
**THIS DRAWING IS TO BE
PRINTED AND VIEWED IN
COLOUR**

REVISION	AMENDMENT	APPROVED	DATE
A	CONSENT DESIGN	ES	2026-07-09



NZ TRANSPORT AGENCY
WAKA KOTAHI



UDLA + ARCHITECTURE

SCALE
REFER TO
SCALE ON PAGE

DRAWN M TIDBALL	DESIGNED A HUNTER	APPROVED E SUTTON
DRAWING VERIFIED A WHITELEY	DESIGN VERIFIED A WHITELEY	APPROVED DATE 2026-07-09

CONSENT DESIGN



ORIGINAL SIZE
A1

PROJECT
**NZ TRANSPORT AGENCY
WELLINGTON
STATE HIGHWAY 1 WELLINGTON IMPROVEMENTS**

TITLE
CROSS SECTION B

WSP PROJECT NO. 5-C4434.01	PROJ-ORIG-VOL-TYPE SH1WI-DES-00-UDL-DRG-	SHEET NO. 00502	REVISION A
-------------------------------	---	--------------------	---------------

300mm
200mm
100
50
10mm
0

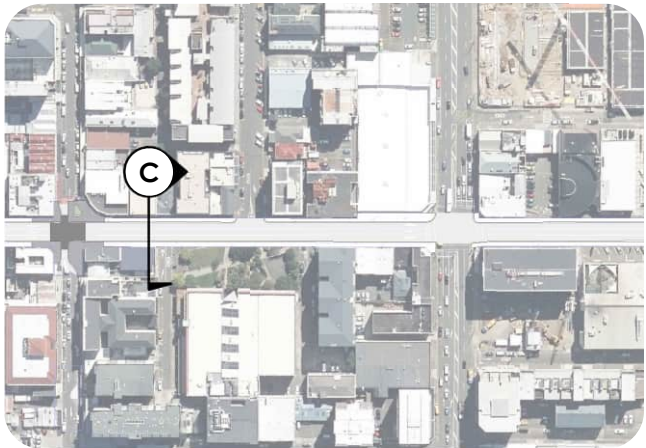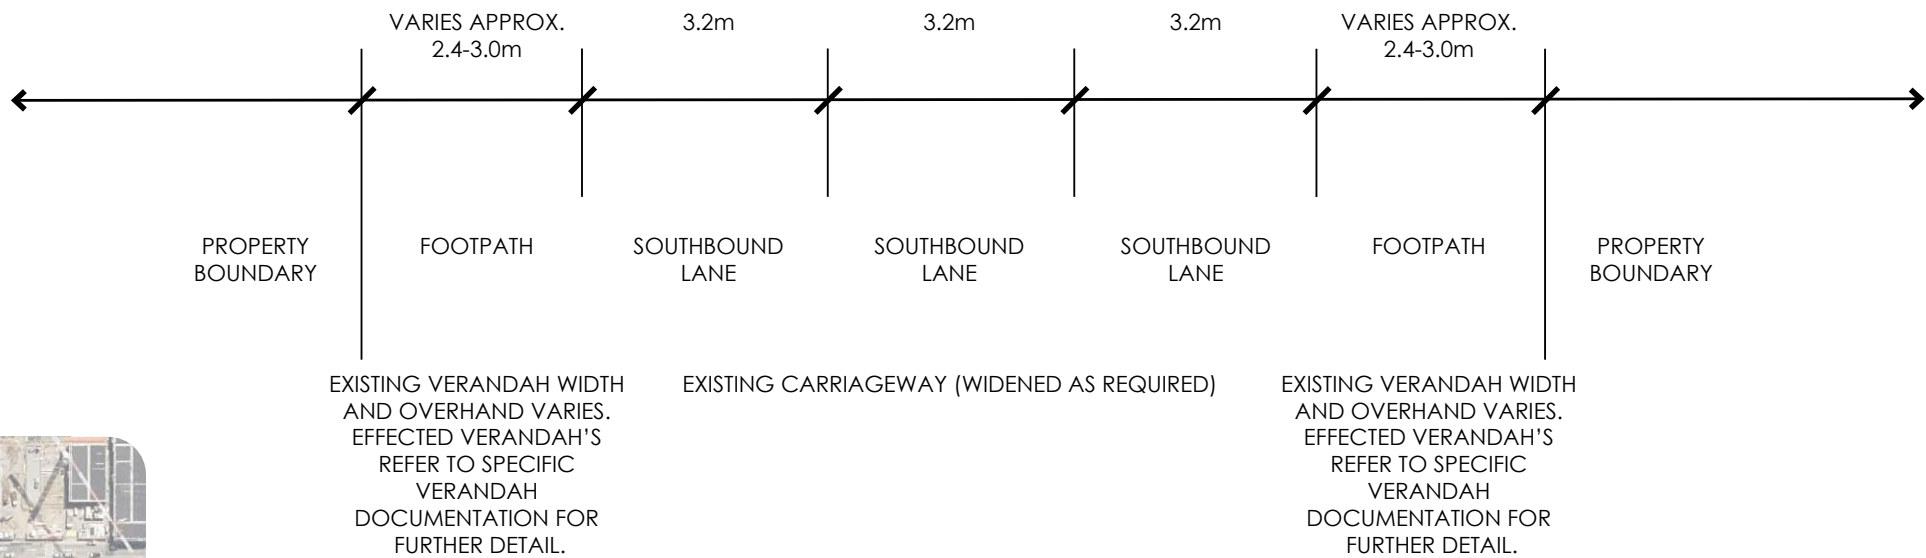

SECTION C
SH1 VIVIAN STREET SECTION (EAST OF CUBA ST)
SCALE APPROXIMATELY 1:50 @A1

ARTIST'S IMPRESSION:
All proposed planting is shown at maturity.
Landscape, building design and material types
are indicative only. Alternative solutions could be
considered and implemented




**THIS DRAWING IS TO BE
PRINTED AND VIEWED IN
COLOUR**

REVISION	AMENDMENT	APPROVED	DATE
A	CONSENT DESIGN	ES	2026-07-09



SCALE		ORIGINAL SIZE
REFER TO SCALE ON PAGE		A1
DRAWN	DESIGNED	APPROVED
M TIDBALL	A HUNTER	E SUTTON
DRAWING VERIFIED	DESIGN VERIFIED	APPROVED DATE
A WHITELEY	A WHITELEY	2026-07-09
CONSENT DESIGN		

PROJECT			
NZ TRANSPORT AGENCY			
WELLINGTON			
STATE HIGHWAY 1 WELLINGTON IMPROVEMENTS			
TITLE			
CROSS SECTION C			
WSP PROJECT NO.	PROJ-ORIG-VOL-TYPE	SHEET NO.	REVISION
5-C4434.01	SH1WI-DES-00-UDL-DRG-	00503	A

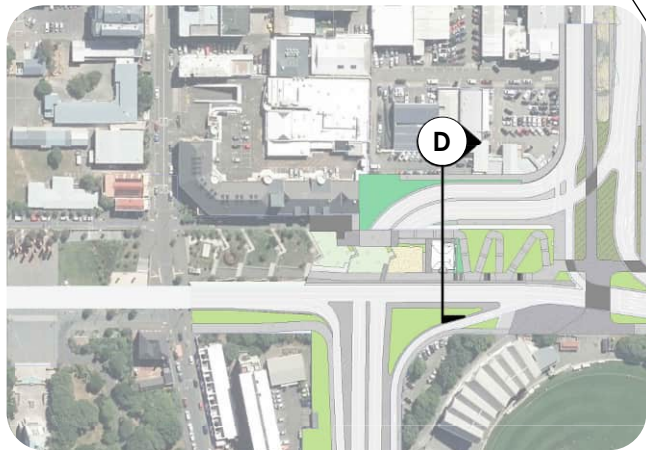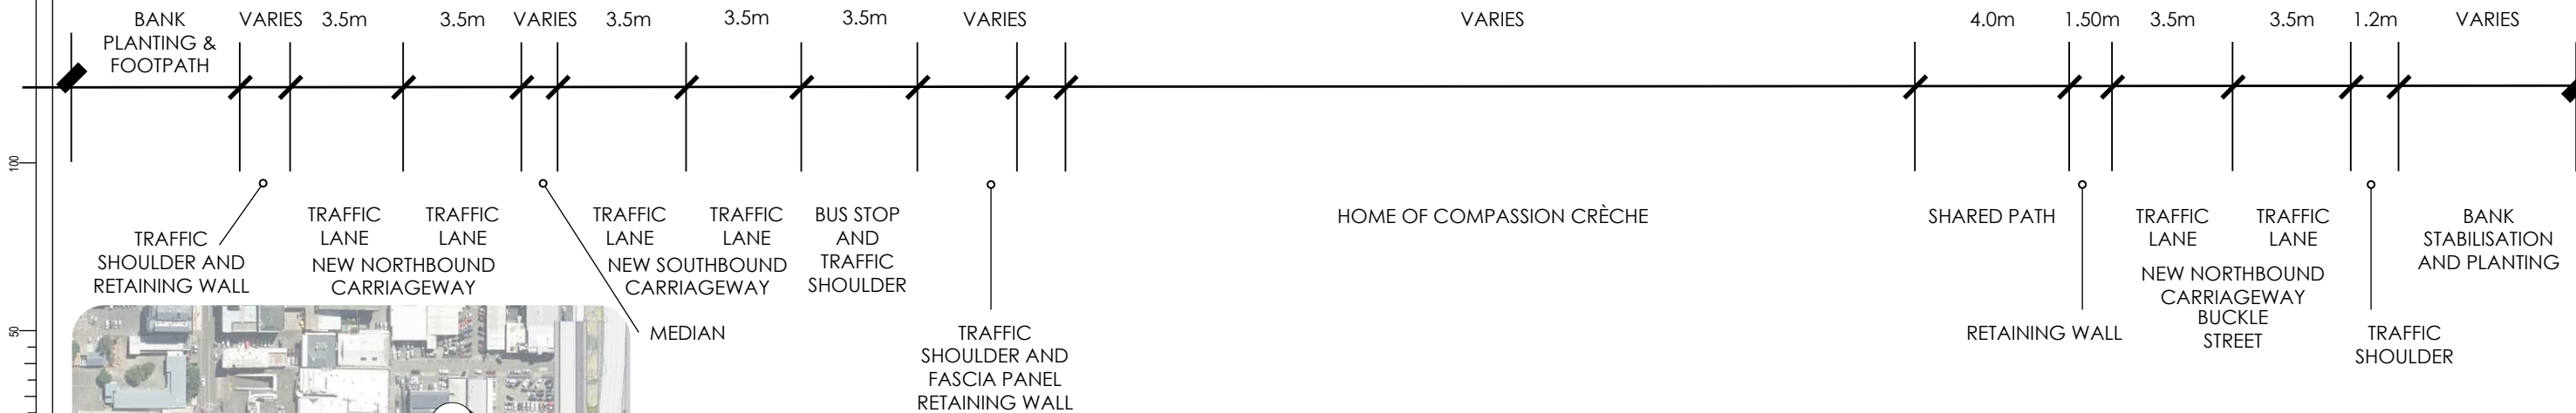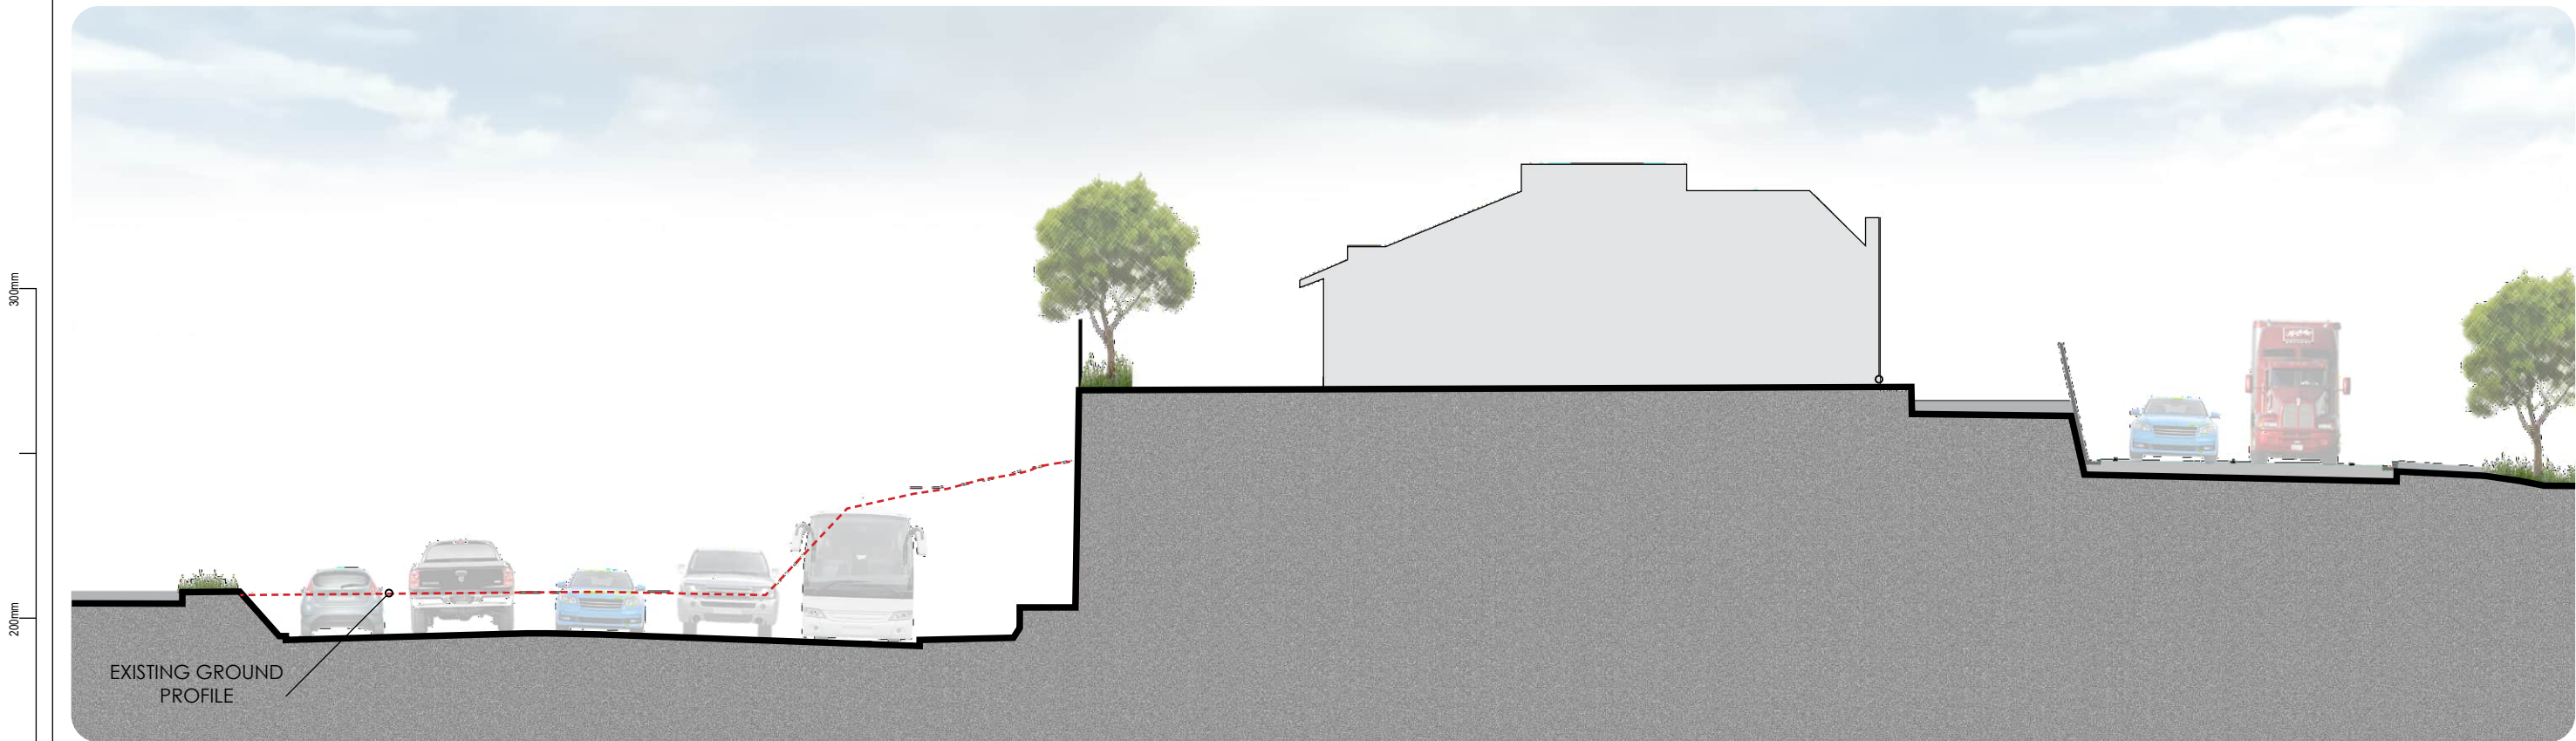

SECTION D
SH1 BUCKLE STREET (NORTH OF BASIN)
SCALE APPROXIMATELY 1:100 @A1

ARTIST'S IMPRESSION:
All proposed planting is shown at maturity.
Landscape, building design and material types
are indicative only. Alternative solutions could be
considered and implemented


**THIS DRAWING IS TO BE
PRINTED AND VIEWED IN
COLOUR**


REVISION	AMENDMENT	APPROVED	DATE
A	CONSENT DESIGN	ES	2026-07-09




SCALE		ORIGINAL SIZE
REFER TO SCALE ON PAGE		A1
DRAWN	DESIGNED	APPROVED
M TIDBALL	A HUNTER	E SUTTON
DRAWING VERIFIED	DESIGN VERIFIED	APPROVED DATE
A WHITELEY	A WHITELEY	2026-07-09
CONSENT DESIGN		


PROJECT			
NZ TRANSPORT AGENCY WELLINGTON STATE HIGHWAY 1 WELLINGTON IMPROVEMENTS			
TITLE			
CROSS SECTION D			
WSP PROJECT NO.	PROJ-ORIG-VOL-TYPE	SHEET NO.	REVISION
5-C4434.01	SH1WI-DES-00-UDL-DRG-	00504	A

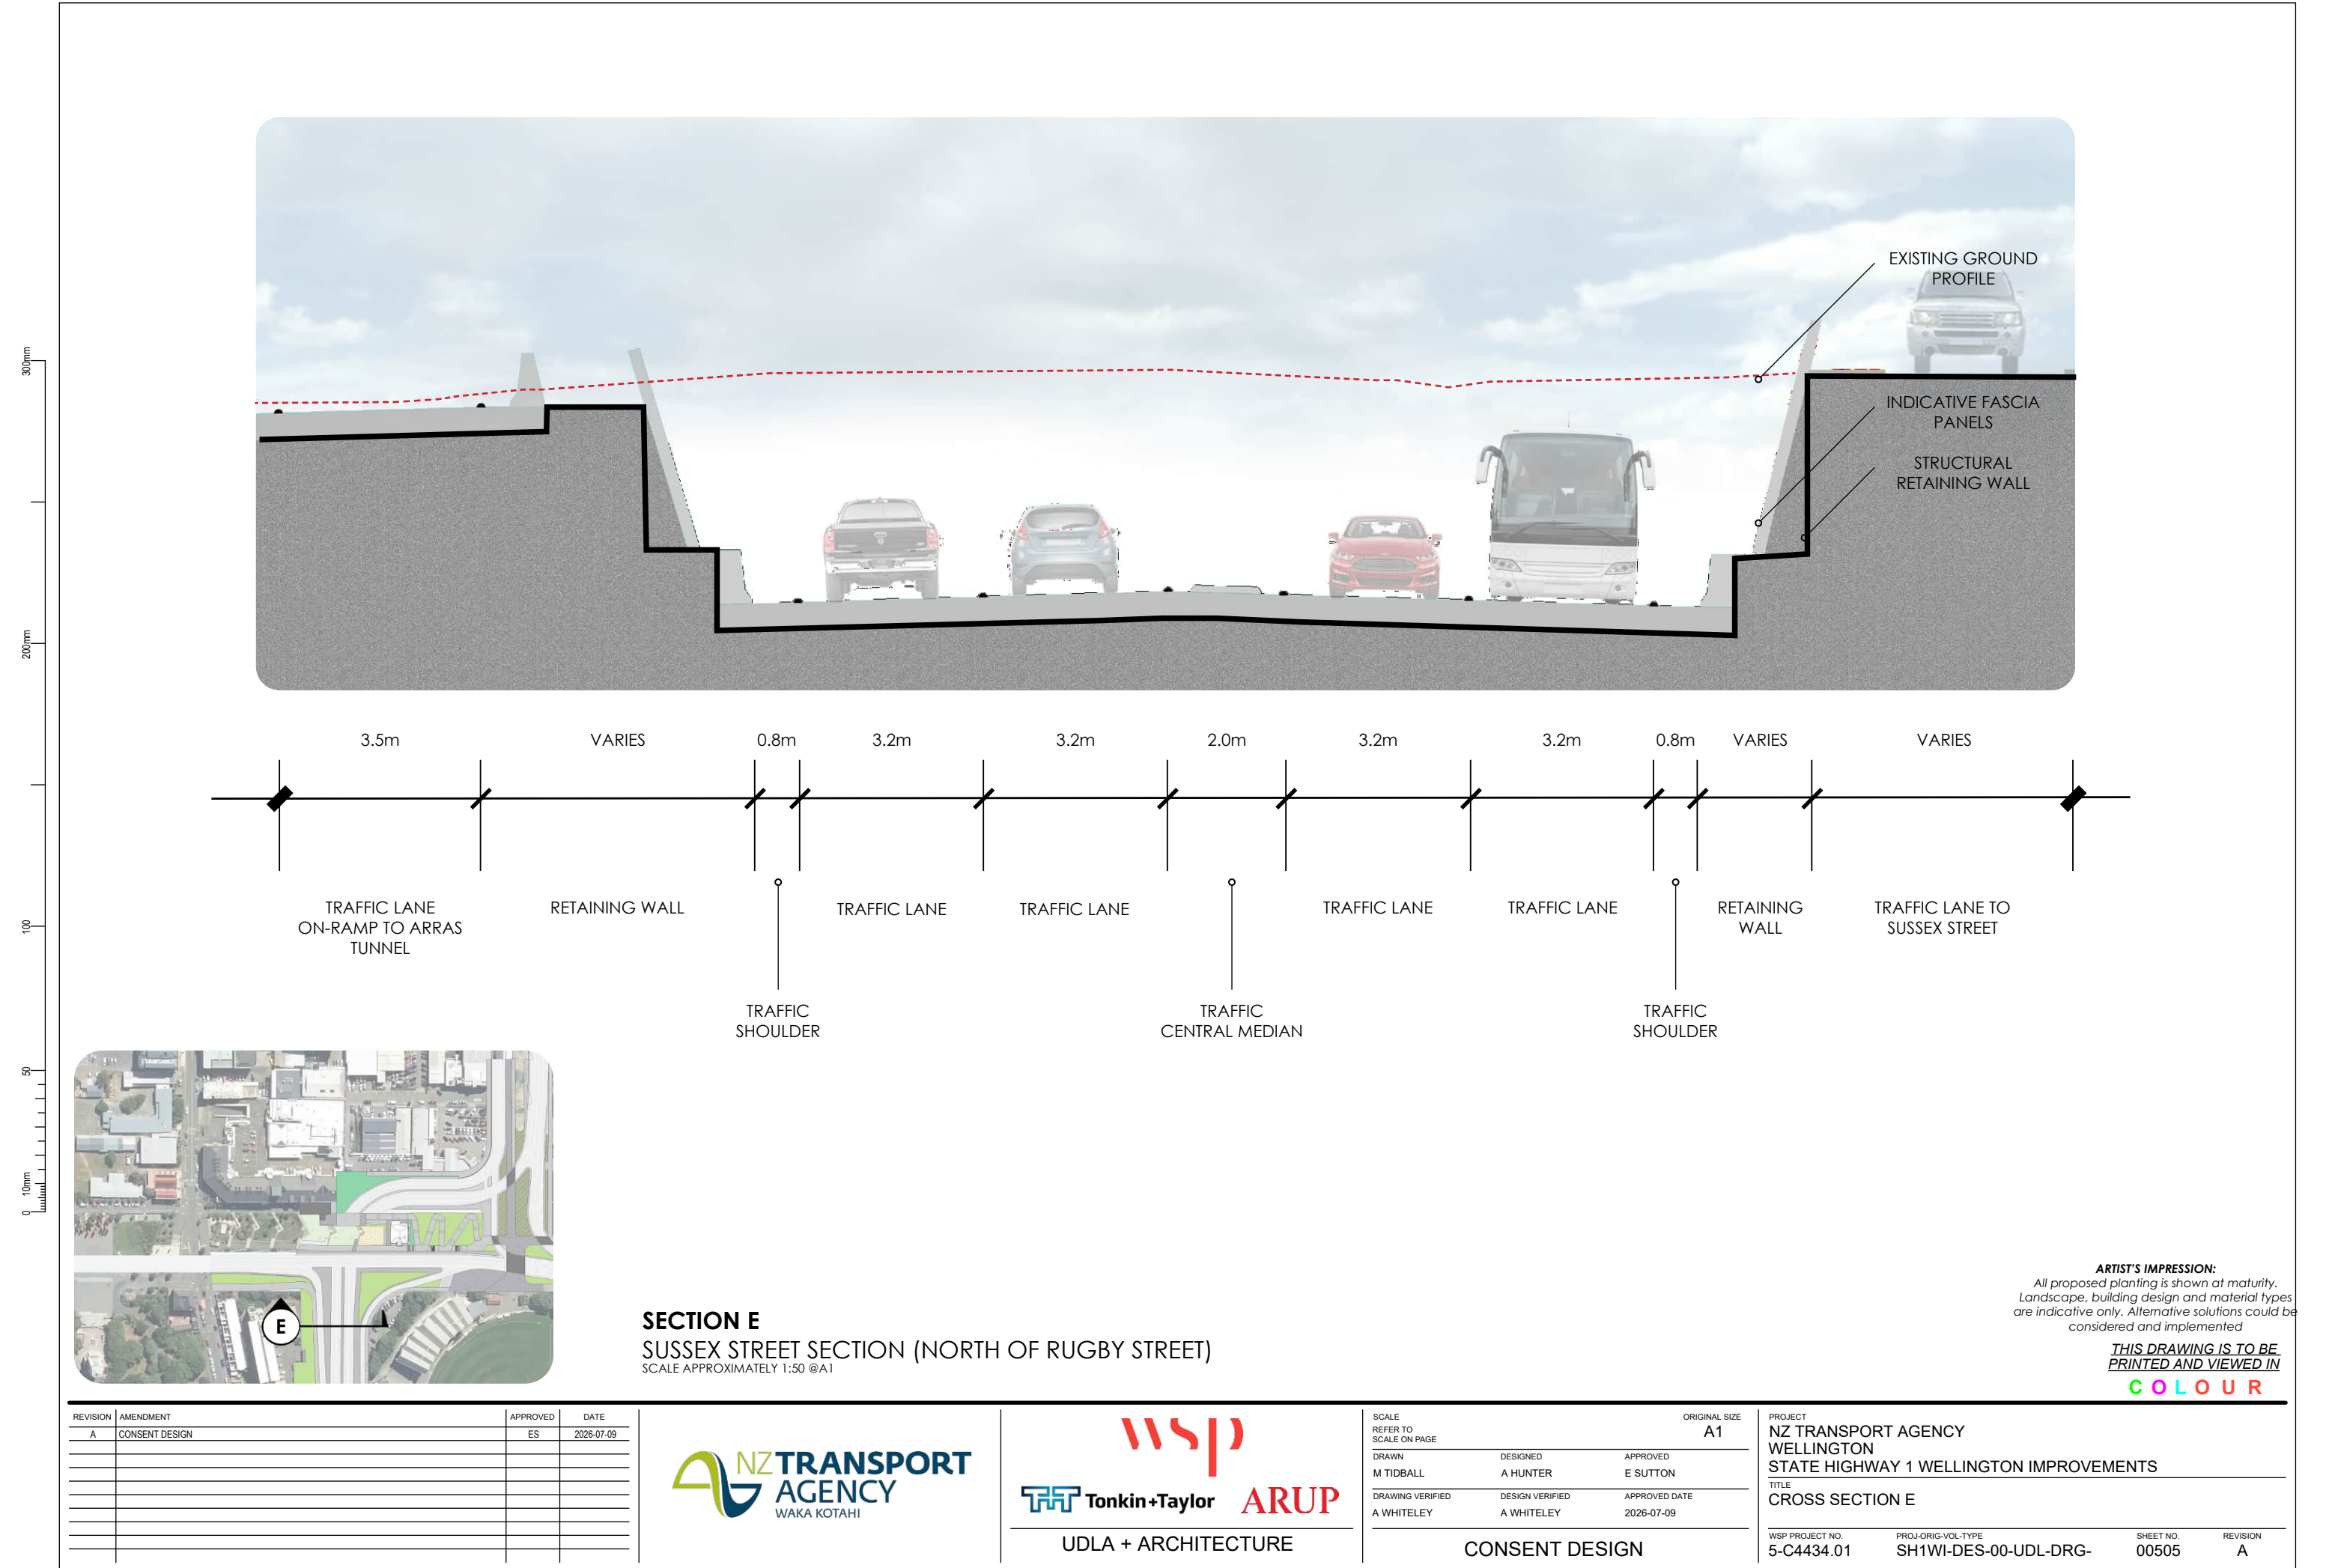

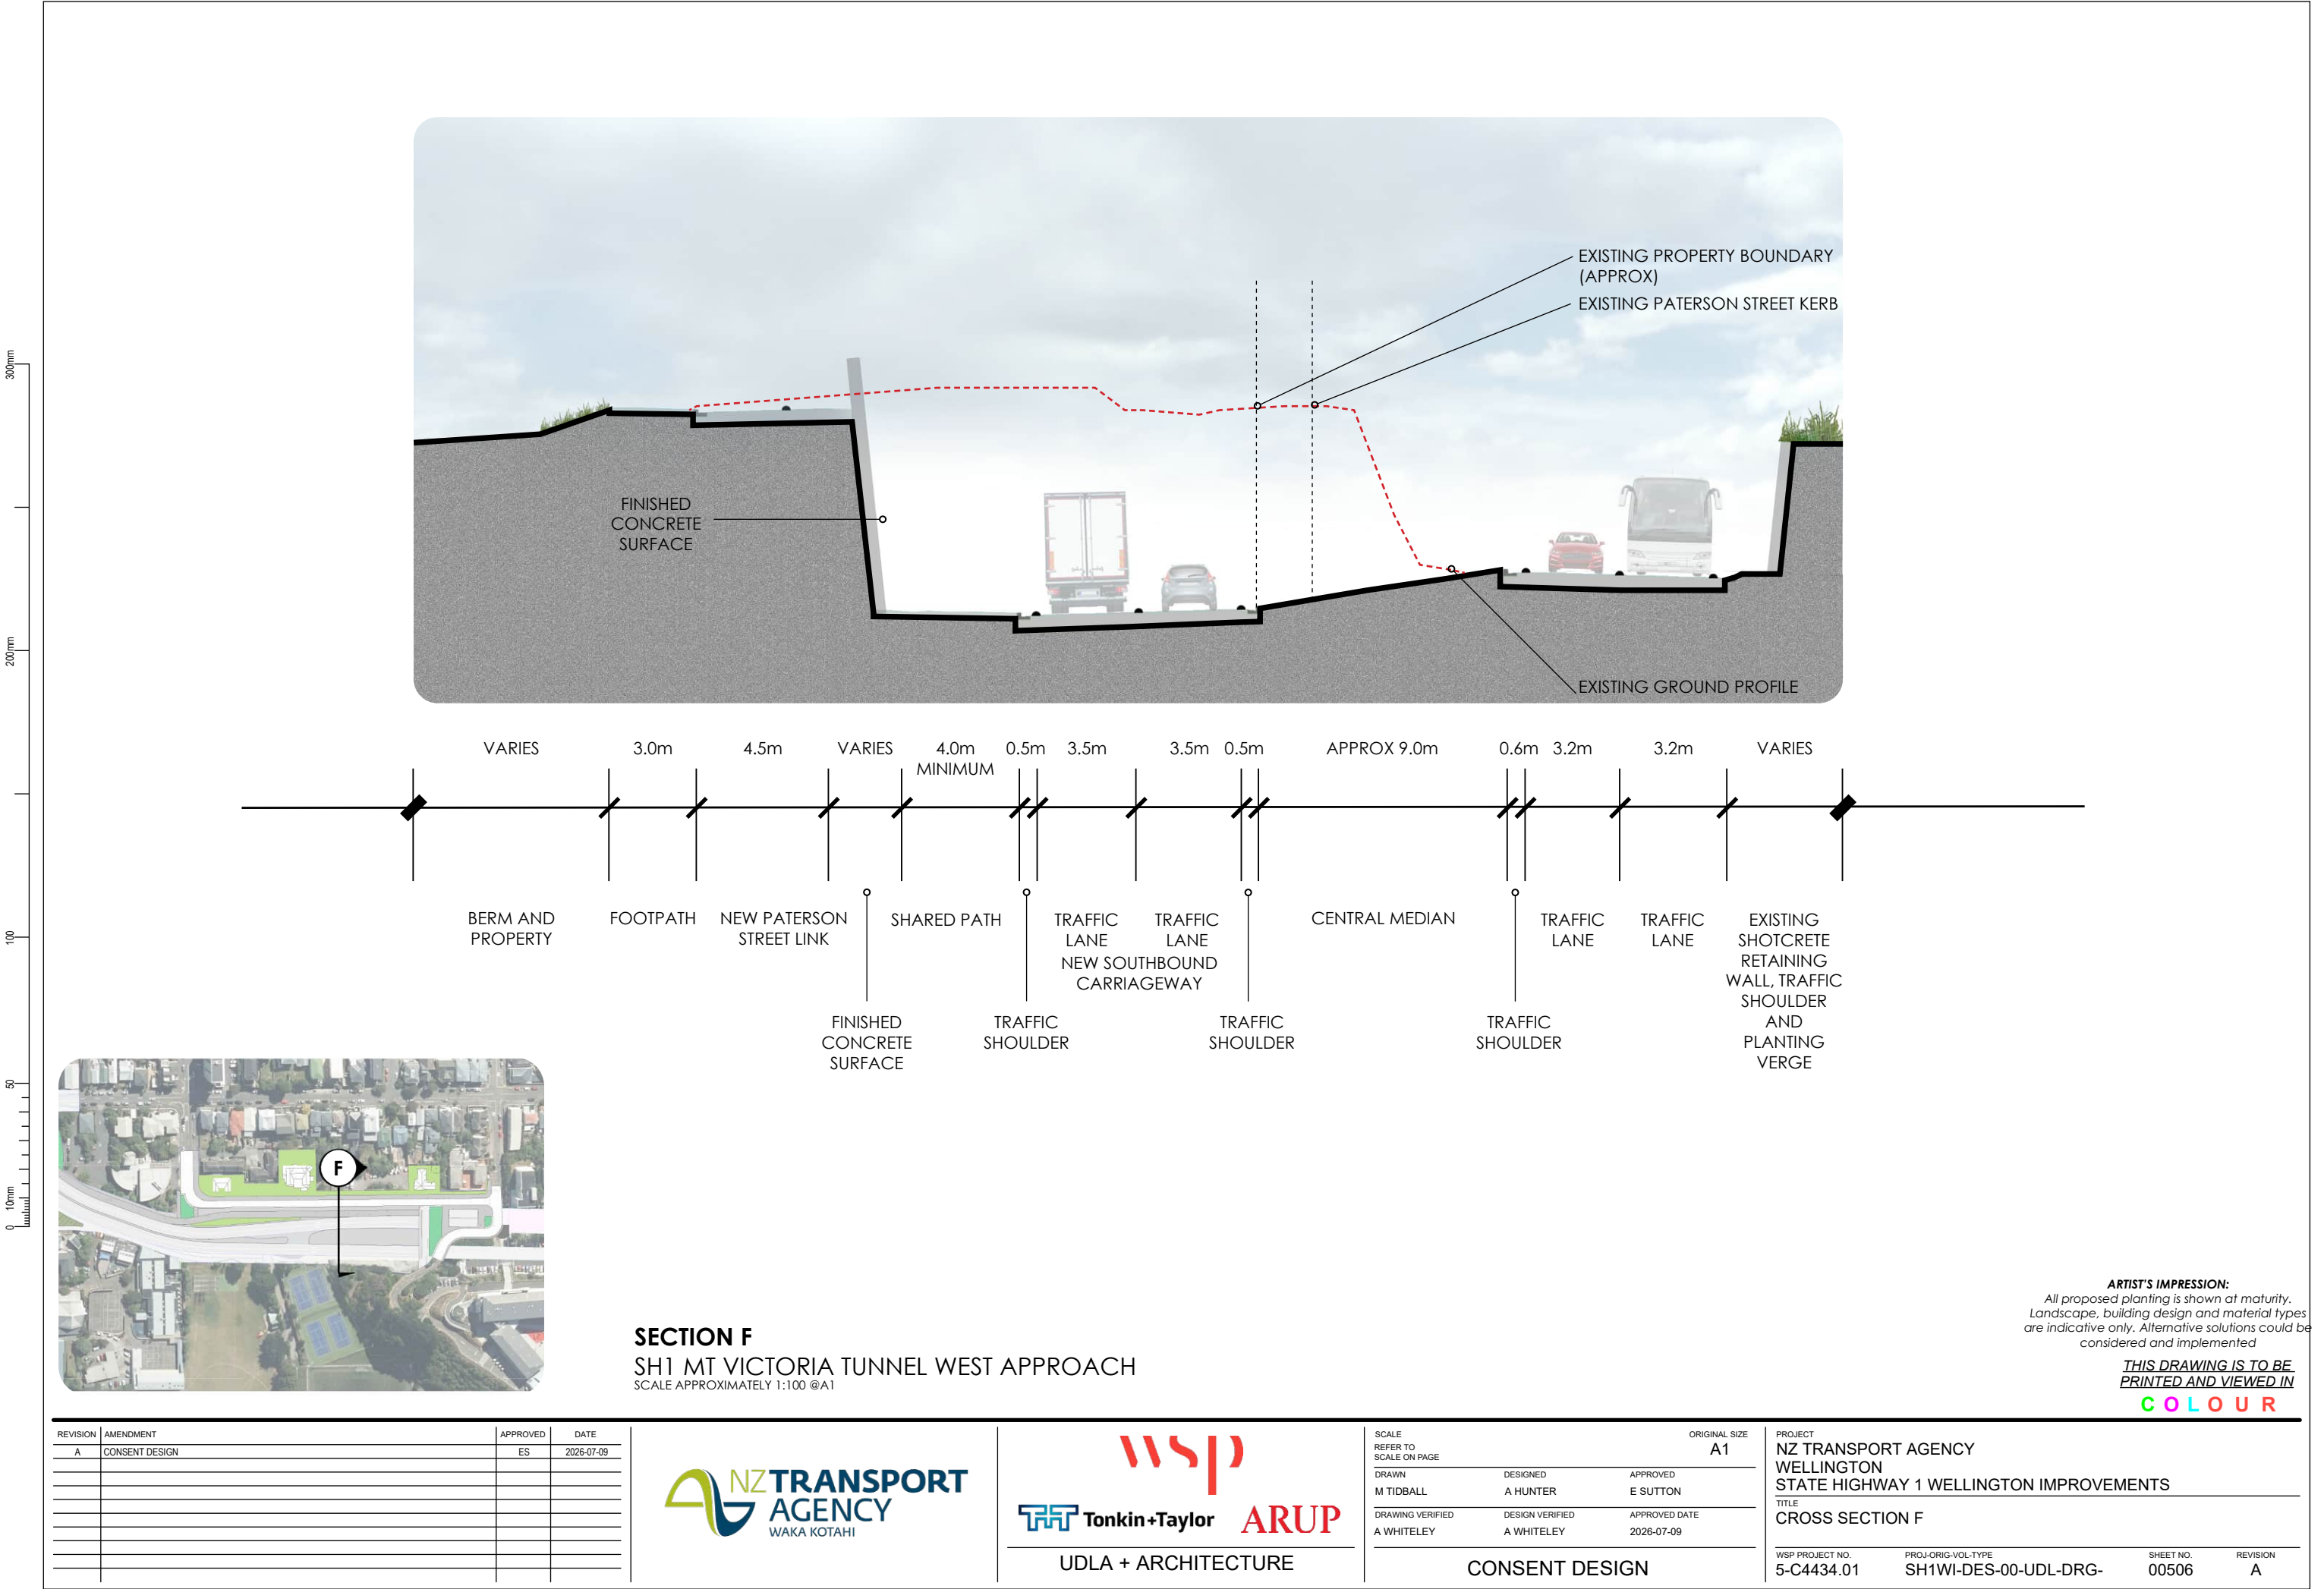

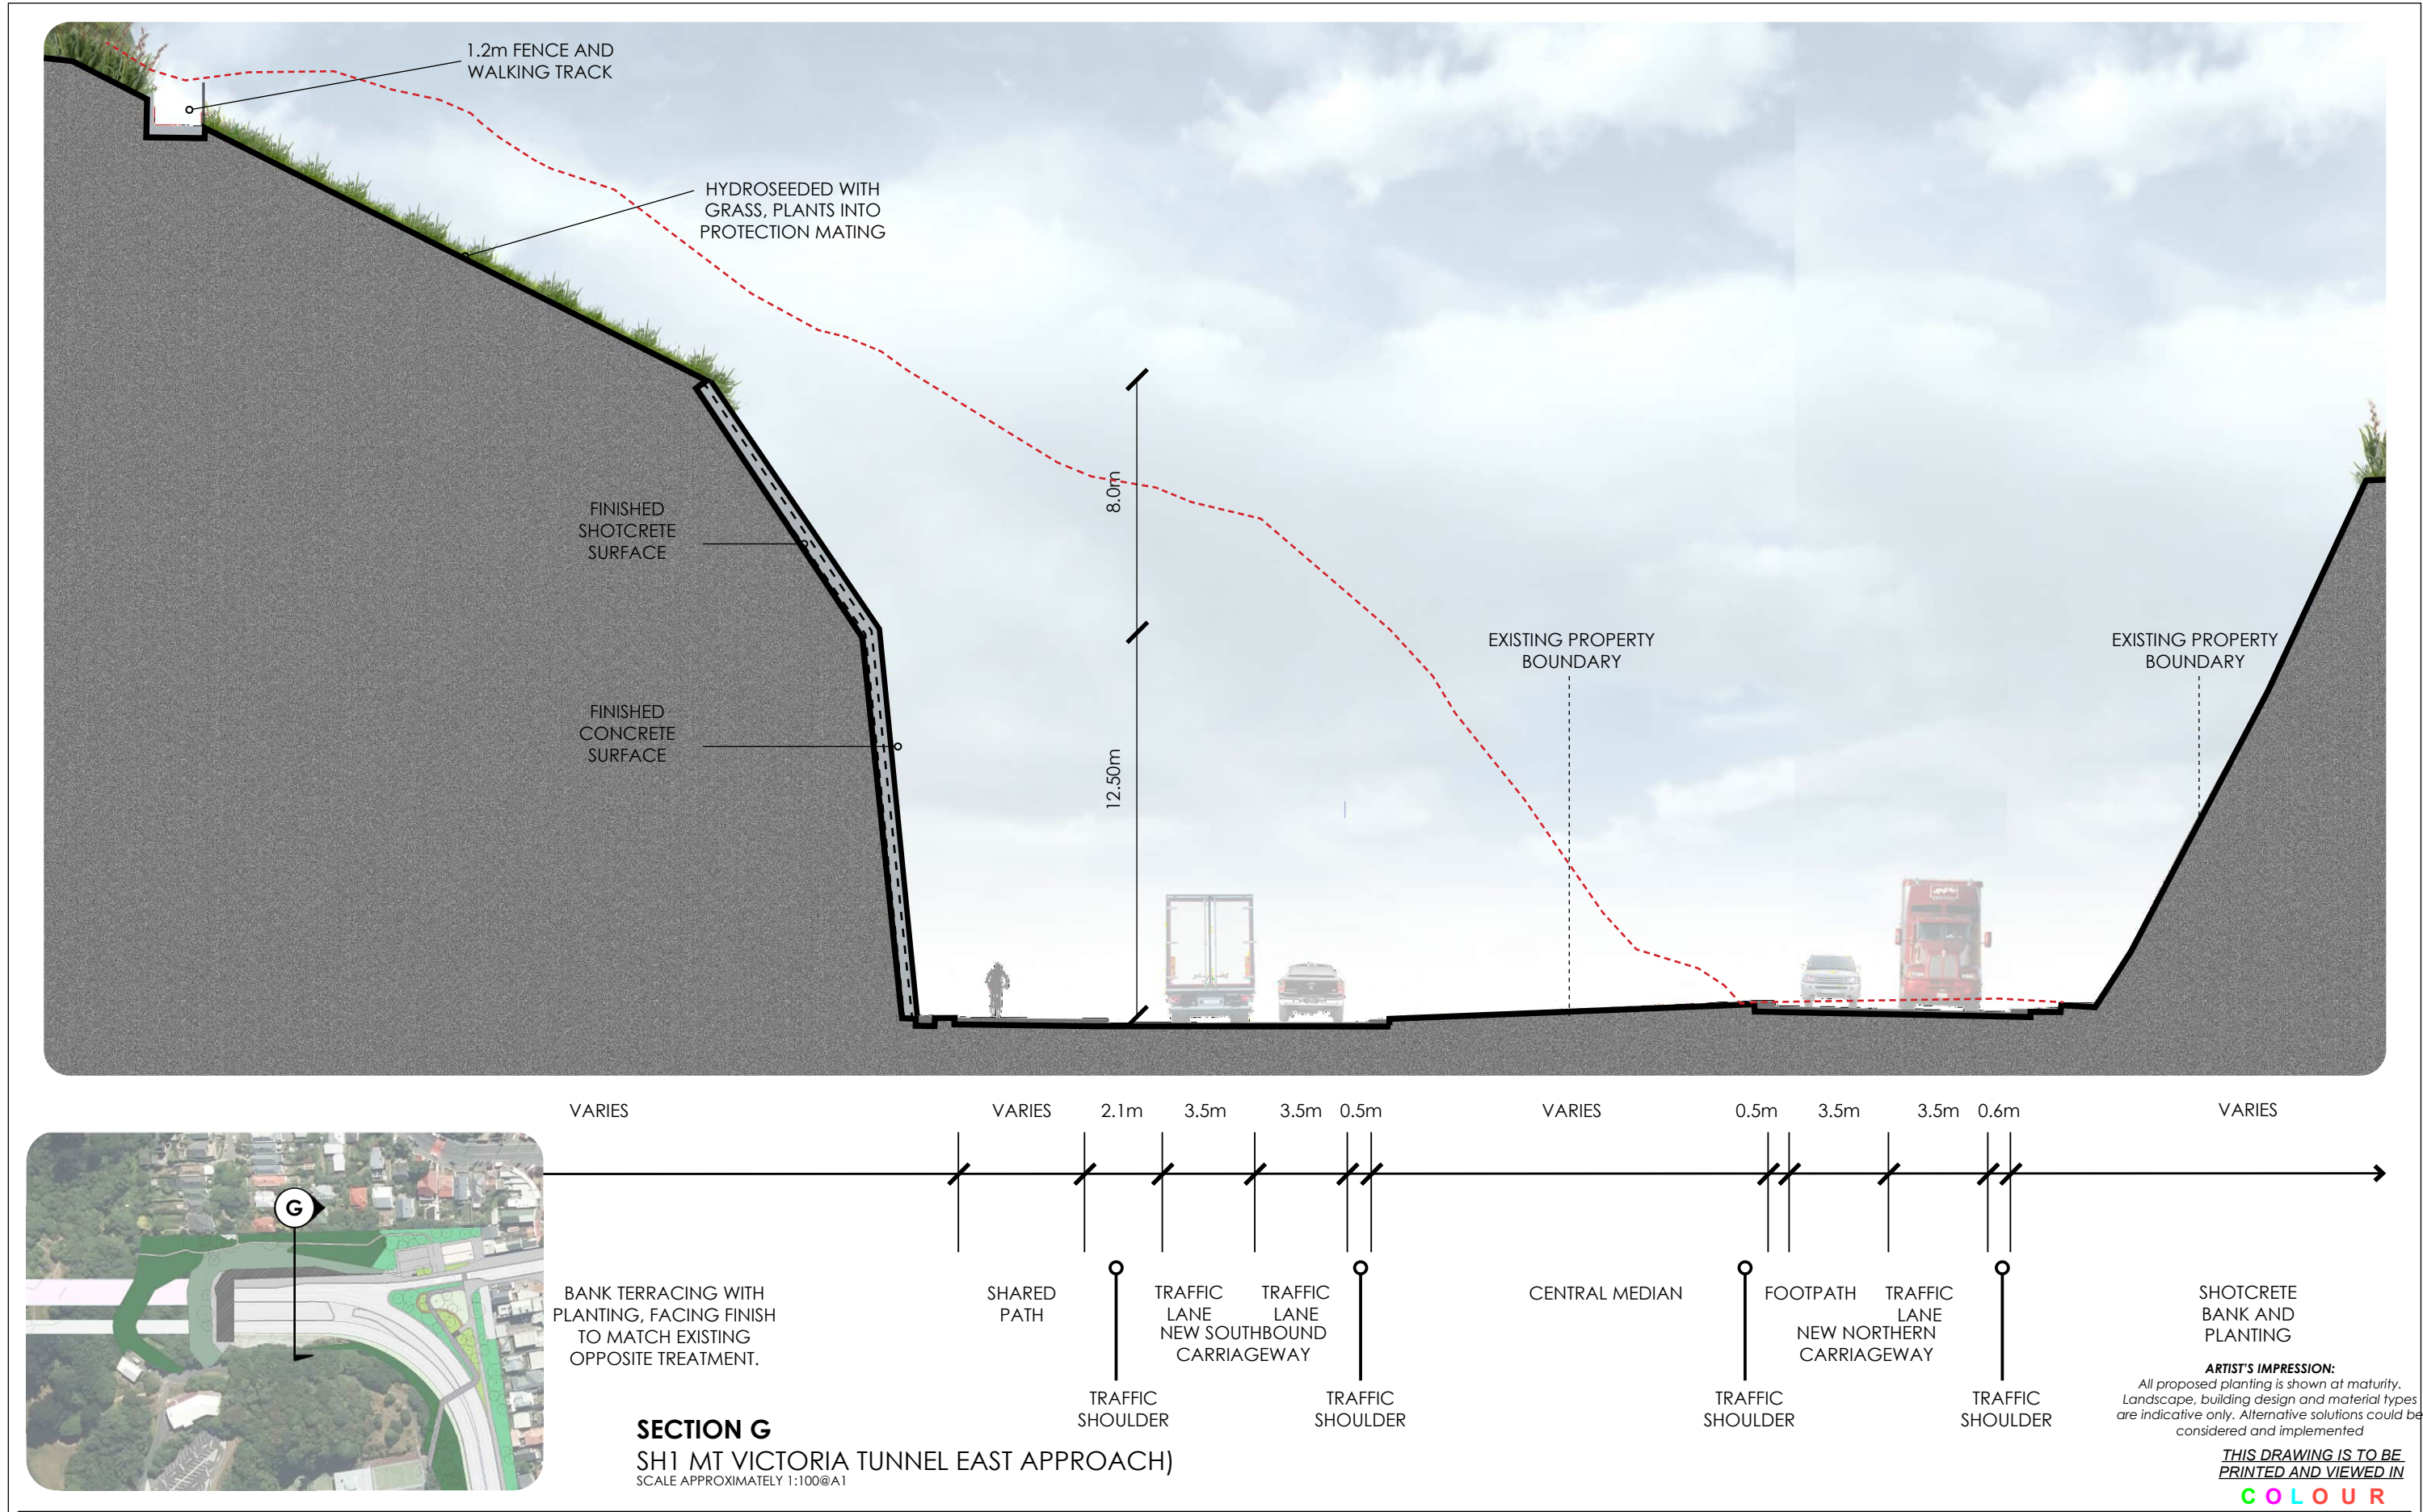

REVISION	AMENDMENT	APPROVED	DATE	ORIGINAL SIZE A1			PROJECT NZ TRANSPORT AGENCY WELLINGTON STATE HIGHWAY 1 WELLINGTON IMPROVEMENTS			
A	CONSENT DESIGN	ES	2026-07-09	DRAWN	DESIGNED	APPROVED	TITLE CROSS SECTION G			
				M TIDBALL	A HUNTER	E SUTTON	WSP PROJECT NO. 5-C4434.01			
				DRAWING VERIFIED A WHITELEY	DESIGN VERIFIED A WHITELEY	APPROVED DATE 2026-07-09	PROJ-ORIG-VOL-TYPE SH1WI-DES-00-UDL-DRG-			
				CONSENT DESIGN			SHEET NO. 00507			
							REVISION A			

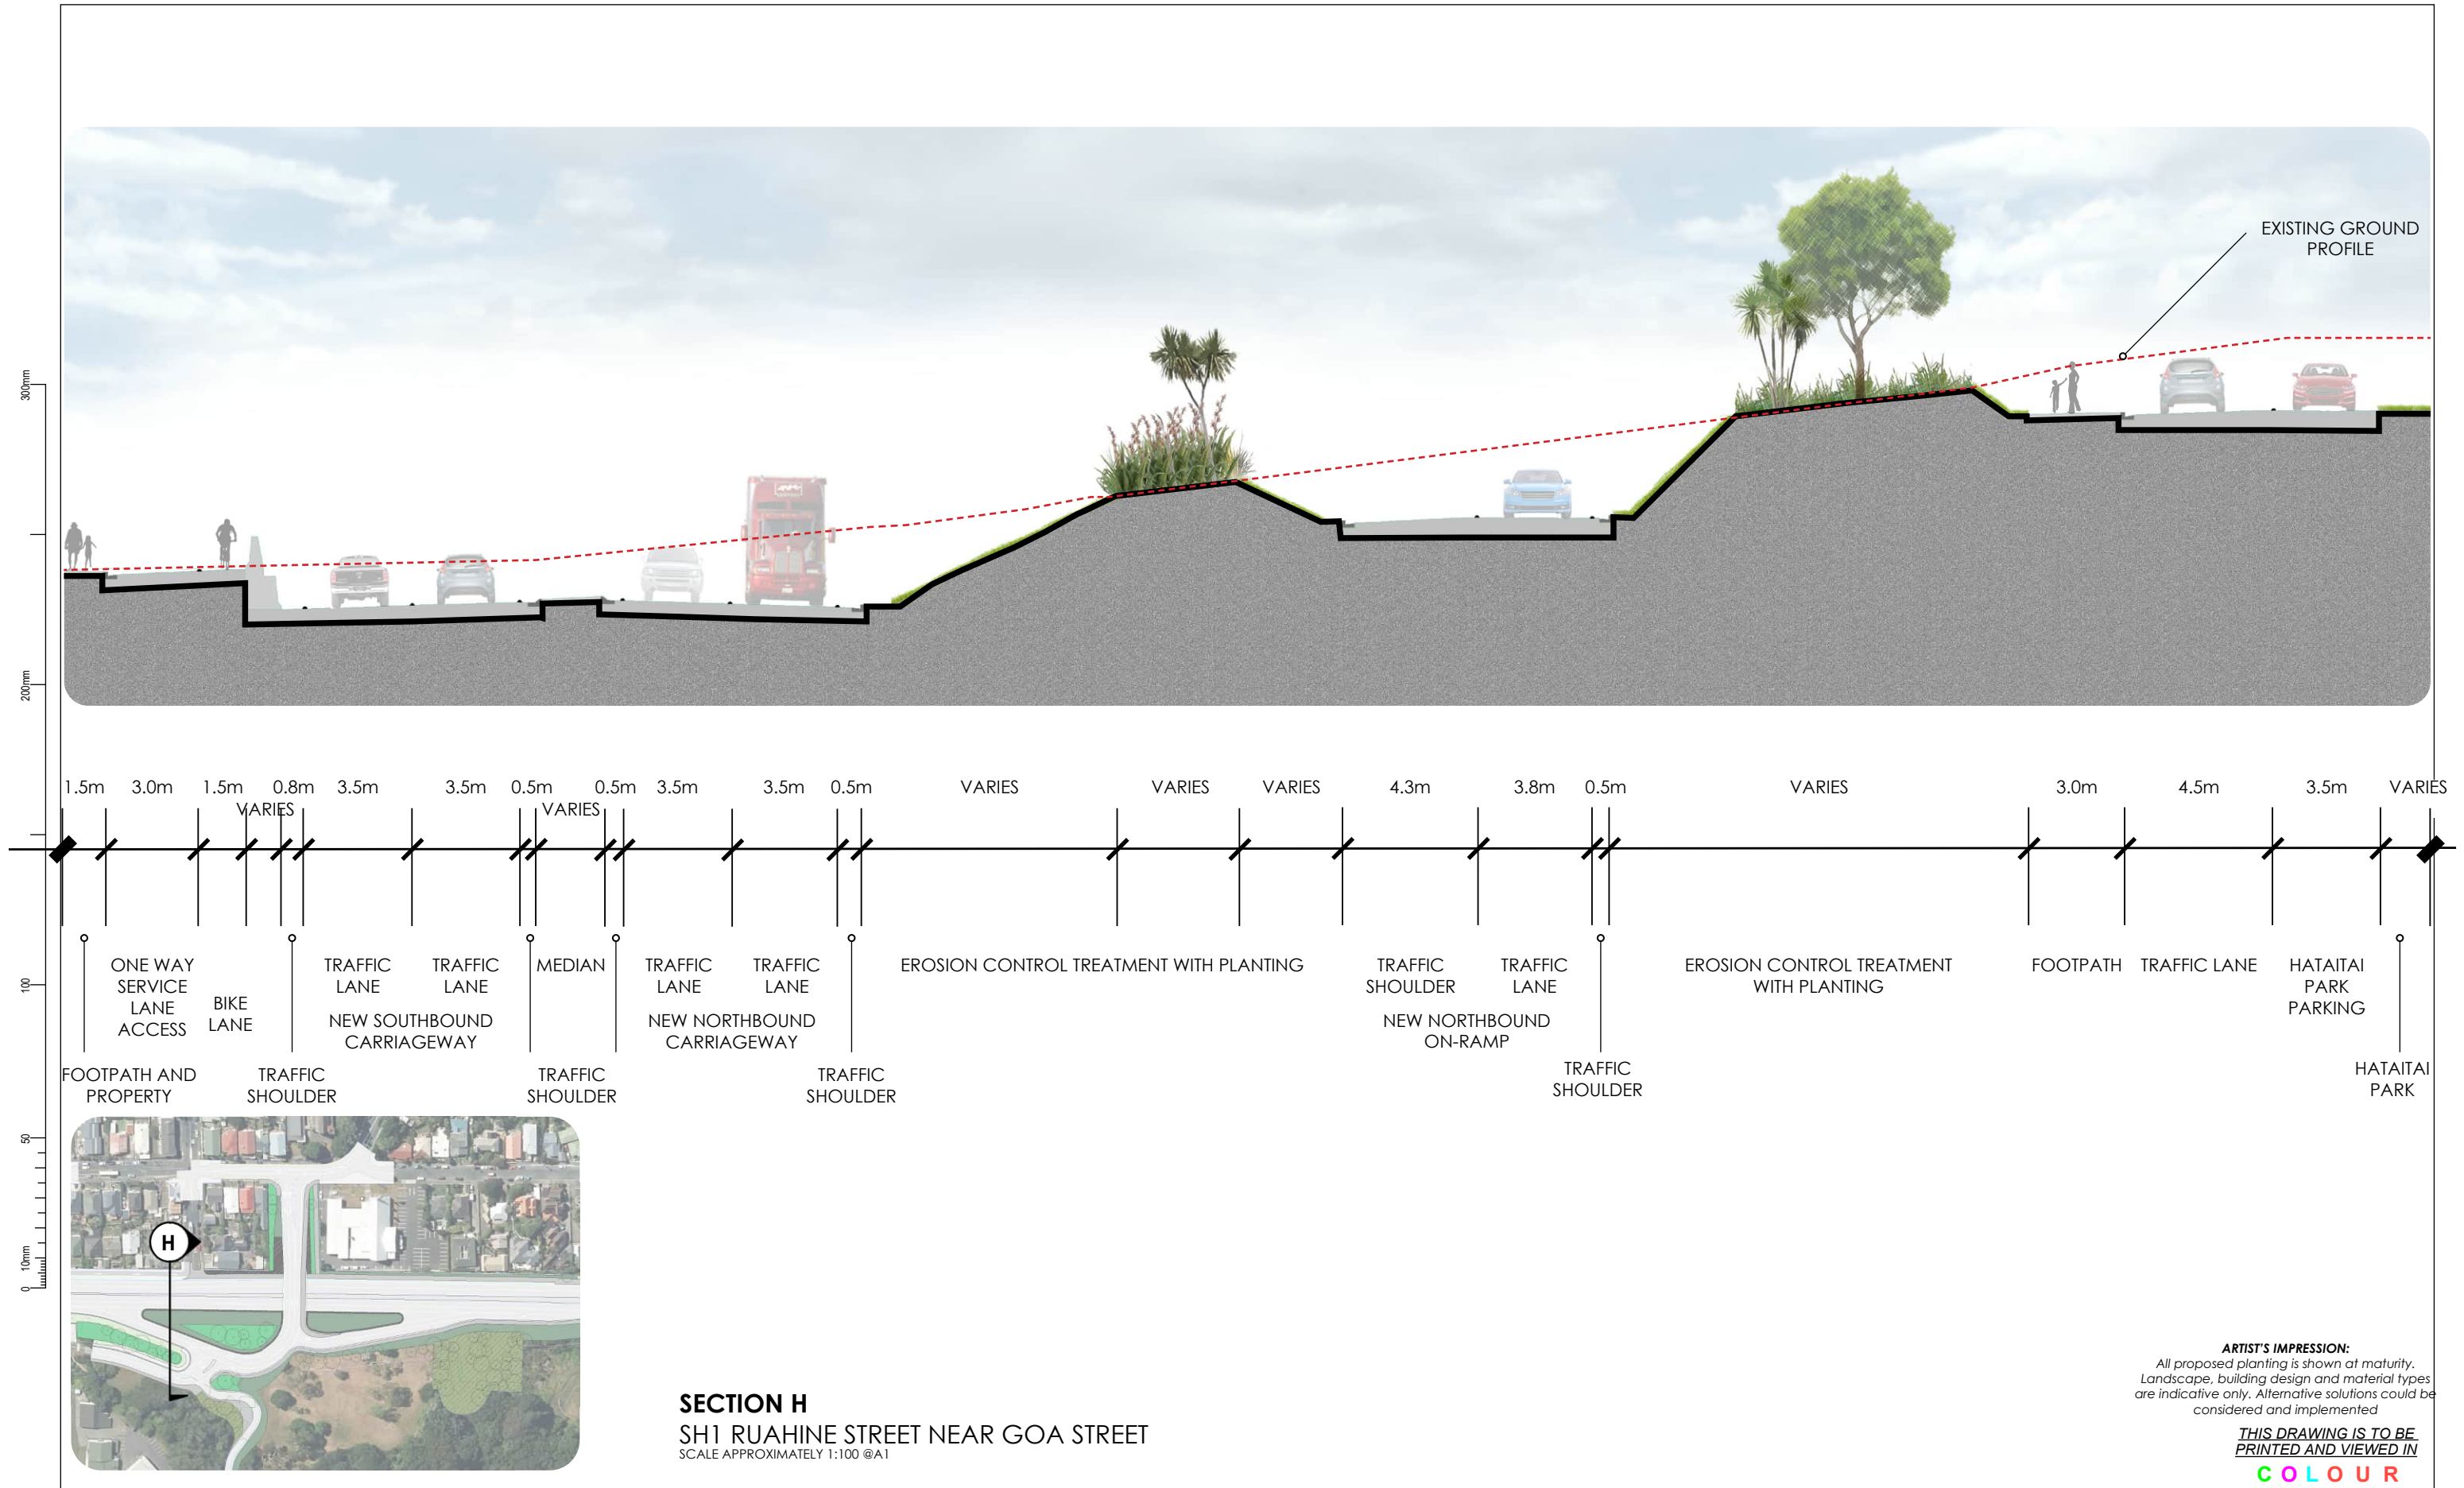

ARTIST'S IMPRESSION:
All proposed planting is shown at maturity. Landscape, building design and material types are indicative only. Alternative solutions could be considered and implemented.


THIS DRAWING IS TO BE PRINTED AND VIEWED IN COLOUR

REVISION	AMENDMENT	APPROVED	DATE
A	CONSENT DESIGN	ES	2026-07-09



SCALE			ORIGINAL SIZE
REFER TO SCALE ON PAGE			A1
DRAWN	DESIGNED	APPROVED	
M TIDBALL	A HUNTER	E SUTTON	
DRAWING VERIFIED	DESIGN VERIFIED	APPROVED DATE	
A WHITELEY	A WHITELEY	2026-07-09	
CONSENT DESIGN			

PROJECT			
NZ TRANSPORT AGENCY			
WELLINGTON			
STATE HIGHWAY 1 WELLINGTON IMPROVEMENTS			
TITLE			
CROSS SECTION H			
WSP PROJECT NO.	PROJ-ORIG-VOL-TYPE	SHEET NO.	REVISION
5-C4434.01	SH1WI-DES-00-UDL-DRG-	00508	A

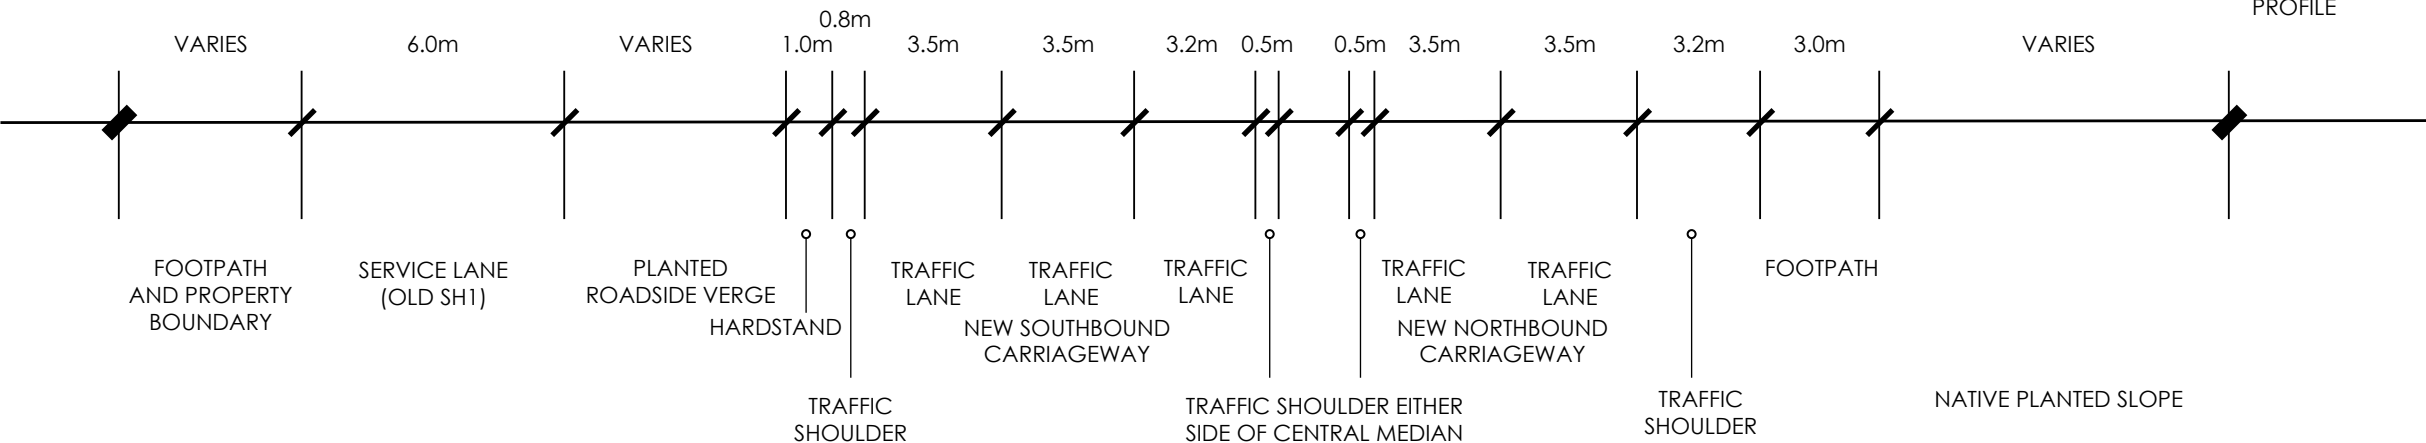

SECTION I
SH1 WELLINGTON ROAD WEST OF KILBIRNIE CRESCENT
SCALE APPROXIMATELY 1:100 @A1

ARTIST'S IMPRESSION:
All proposed planting is shown at maturity.
Landscape, building design and material types
are indicative only. Alternative solutions could be
considered and implemented




**THIS DRAWING IS TO BE
PRINTED AND VIEWED IN
COLOUR**

REVISION	AMENDMENT	APPROVED	DATE
A	CONSENT DESIGN	ES	2026-07-09



SCALE REFER TO SCALE ON PAGE		ORIGINAL SIZE A1
DRAWN M TIDBALL	DESIGNED A HUNTER	APPROVED E SUTTON
DRAWING VERIFIED A WHITELEY	DESIGN VERIFIED A WHITELEY	APPROVED DATE 2026-07-09
CONSENT DESIGN		

PROJECT NZ TRANSPORT AGENCY WELLINGTON STATE HIGHWAY 1 WELLINGTON IMPROVEMENTS			
TITLE CROSS SECTION I			
WSP PROJECT NO. 5-C4434.01	PROJ-ORIG-VOL-TYPE SH1WI-DES-00-UDL-DRG-	SHEET NO. 00509	REVISION A

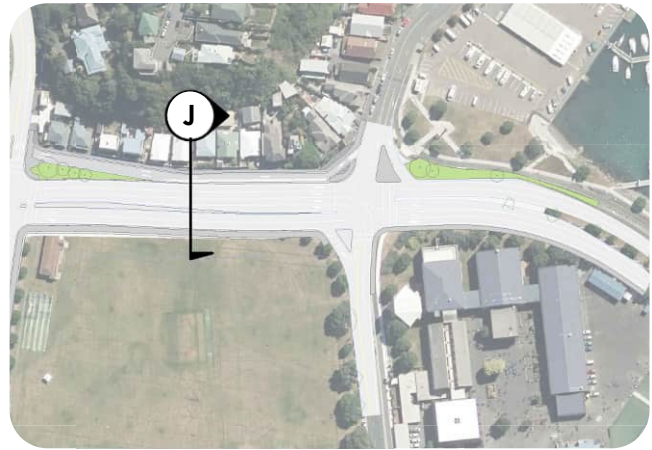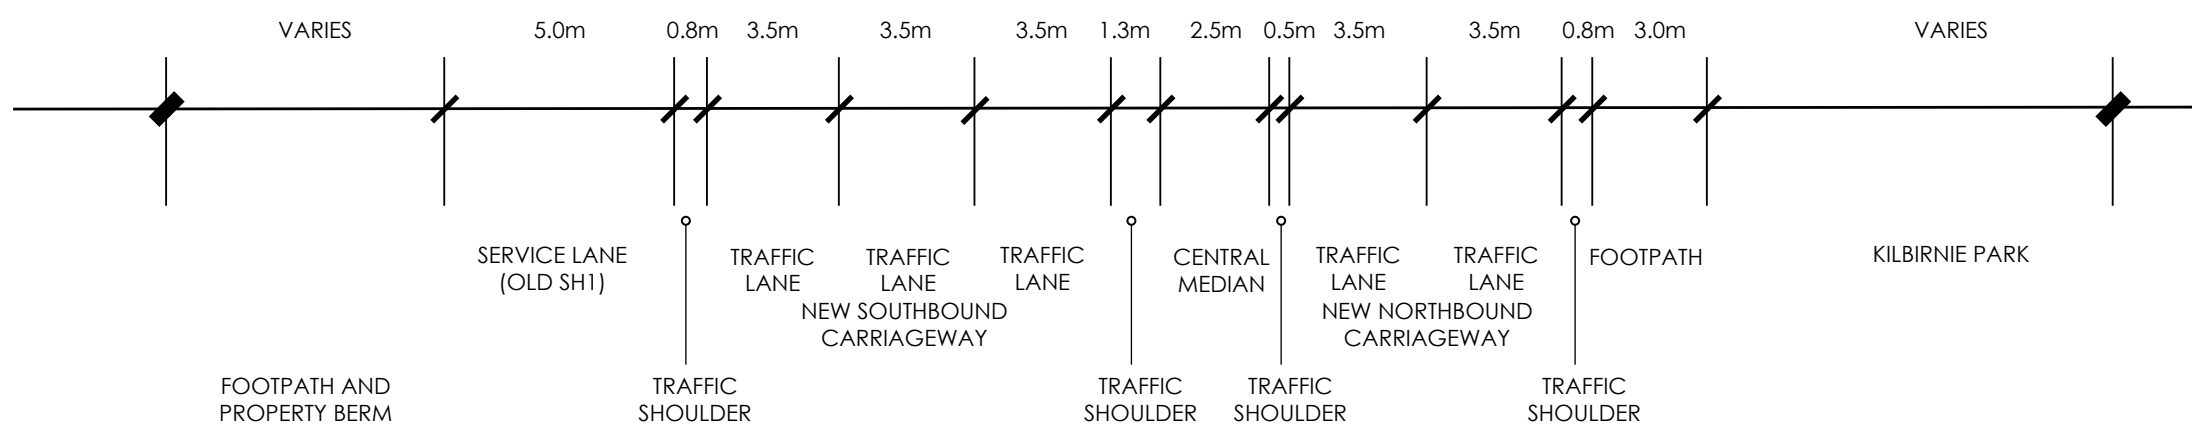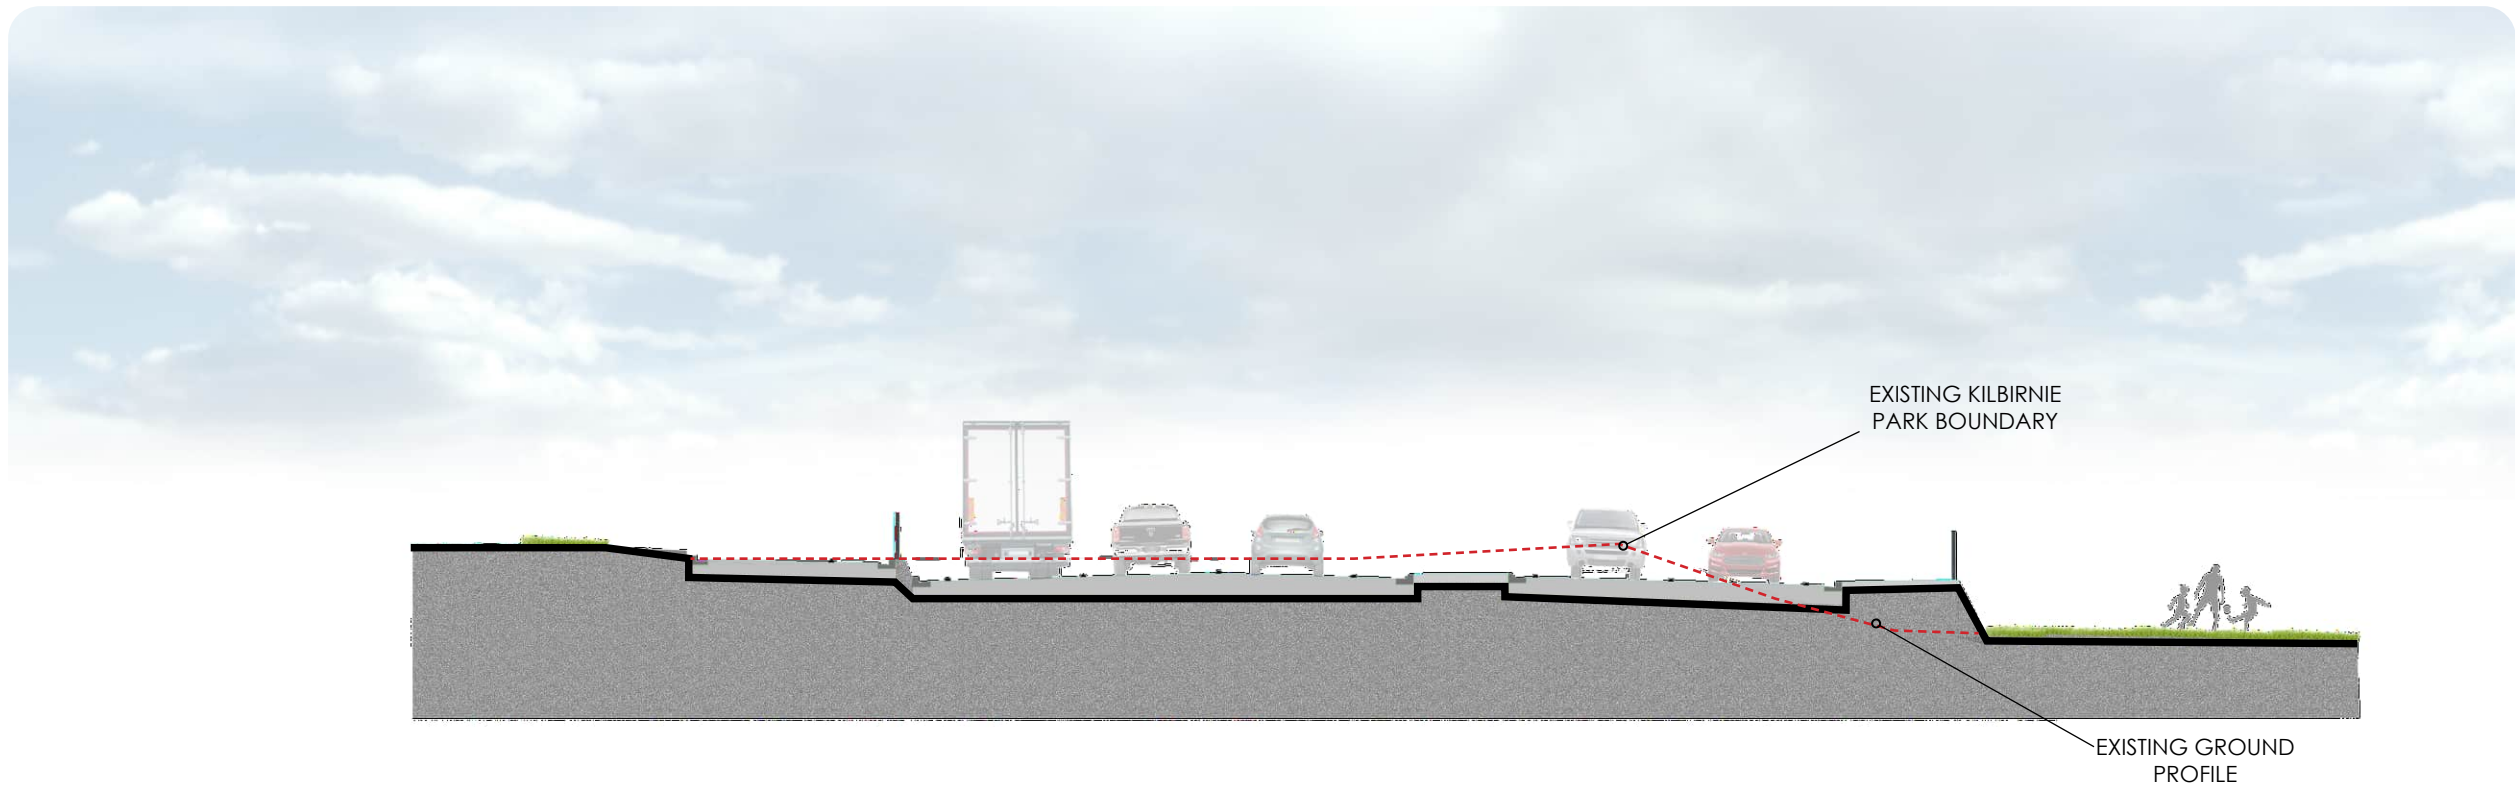

SECTION J
SH1 WELLINGTON ROAD EAST OF KILBIRNIE CRESCENT)
SCALE APPROXIMATELY 1:100 @A1

ARTIST'S IMPRESSION:
All proposed planting is shown at maturity.
Landscape, building design and material types
are indicative only. Alternative solutions could be
considered and implemented

**THIS DRAWING IS TO BE
PRINTED AND VIEWED IN
COLOUR**

REVISION		AMENDMENT	APPROVED	DATE				SCALE		ORIGINAL SIZE	PROJECT			
A		CONSENT DESIGN	ES	2026-07-09				REFER TO SCALE ON PAGE		A1	NZ TRANSPORT AGENCY WELLINGTON STATE HIGHWAY 1 WELLINGTON IMPROVEMENTS			
								DRAWN	DESIGNED	APPROVED	TITLE			
								M TIDBALL	A HUNTER	E SUTTON	CROSS SECTION J			
								DRAWING VERIFIED	DESIGN VERIFIED	APPROVED DATE				
								A WHITELEY	A WHITELEY	2026-07-09				
								CONSENT DESIGN						
											WSP PROJECT NO.	PROJ-ORIG-VOL-TYPE	SHEET NO.	REVISION
											5-C4434.01	SH1WI-DES-00-UDL-DRG-	00510	A