



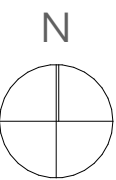

NOTES:  
1. In the event of any discrepancies between retaining wall heights shown on other specialist drawings and those on the architectural drawings, the architectural drawings shall take precedence.  
2. Fence height near driveway visibility splays to be 0.9m.

- RETAINING WALLS:
- Wall High / Low Side Indicators
  - Trees in street frontage
  - Trees in JOAL frontage
  - Trees in yard
  - Hedges in frontage
  - Hedges in yard
  - Groundcover mix
  - Front yard mix 1
  - Front yard mix 2
  - Front yard mix 3
  - Shade planting mix 1
  - Shade planting mix 2
  - Revegetation planting mix in lots
  - Indicative bin location for council waste collection \*
  - Indicative bin location for private waste collection\*
  - Proposed retaining wall (<1m)
  - Proposed retaining wall (1-1.5m)
  - Proposed retaining wall (1.5-2m)
  - Proposed retaining wall (2-2.5m)
  - Proposed retaining wall (2.5-3m)
  - Proposed retaining wall (>3m)
  - \*Lots with public street frontages will utilise council waste collection service via berms within the width of each site
  - Split level wall to support outdoor living space above
  - Stepped retaining wall where height exceeds 2m
- \*Refer to revegetation plans for details
- Asphalt
  - Exposed aggregate concrete
  - Standard concrete
  - Standard concrete with black oxide
  - Standard concrete with saw cuts for patio
  - Timber decking
  - Concrete pavers in gravel for front entrance
  - Concrete pavers in gravel for yard connection
  - Lawn
  - Bark
  - Letterbox
  - On lot bin storage area
  - Indicative bollard lighting
  - 1.8m high boundary privacy fence, stain optional
  - 1.5m high boundary privacy fence, stain optional
  - 1.8m high 50% visually permeable fence, stain/ paint/powdercoat finish **OR** 1.5m frontage fence stain/paint/powdercoat finish
  - 1.8m high open security fence, stain/paint/ powdercoat finish
  - 1.2m high frontage fence, stain/paint/ powdercoat finish
  - 1.1m high safety from falling barrier, stain optional/powdercoat finish
- \*\*Refer to sheets 2180/13-17 for detailed specification options

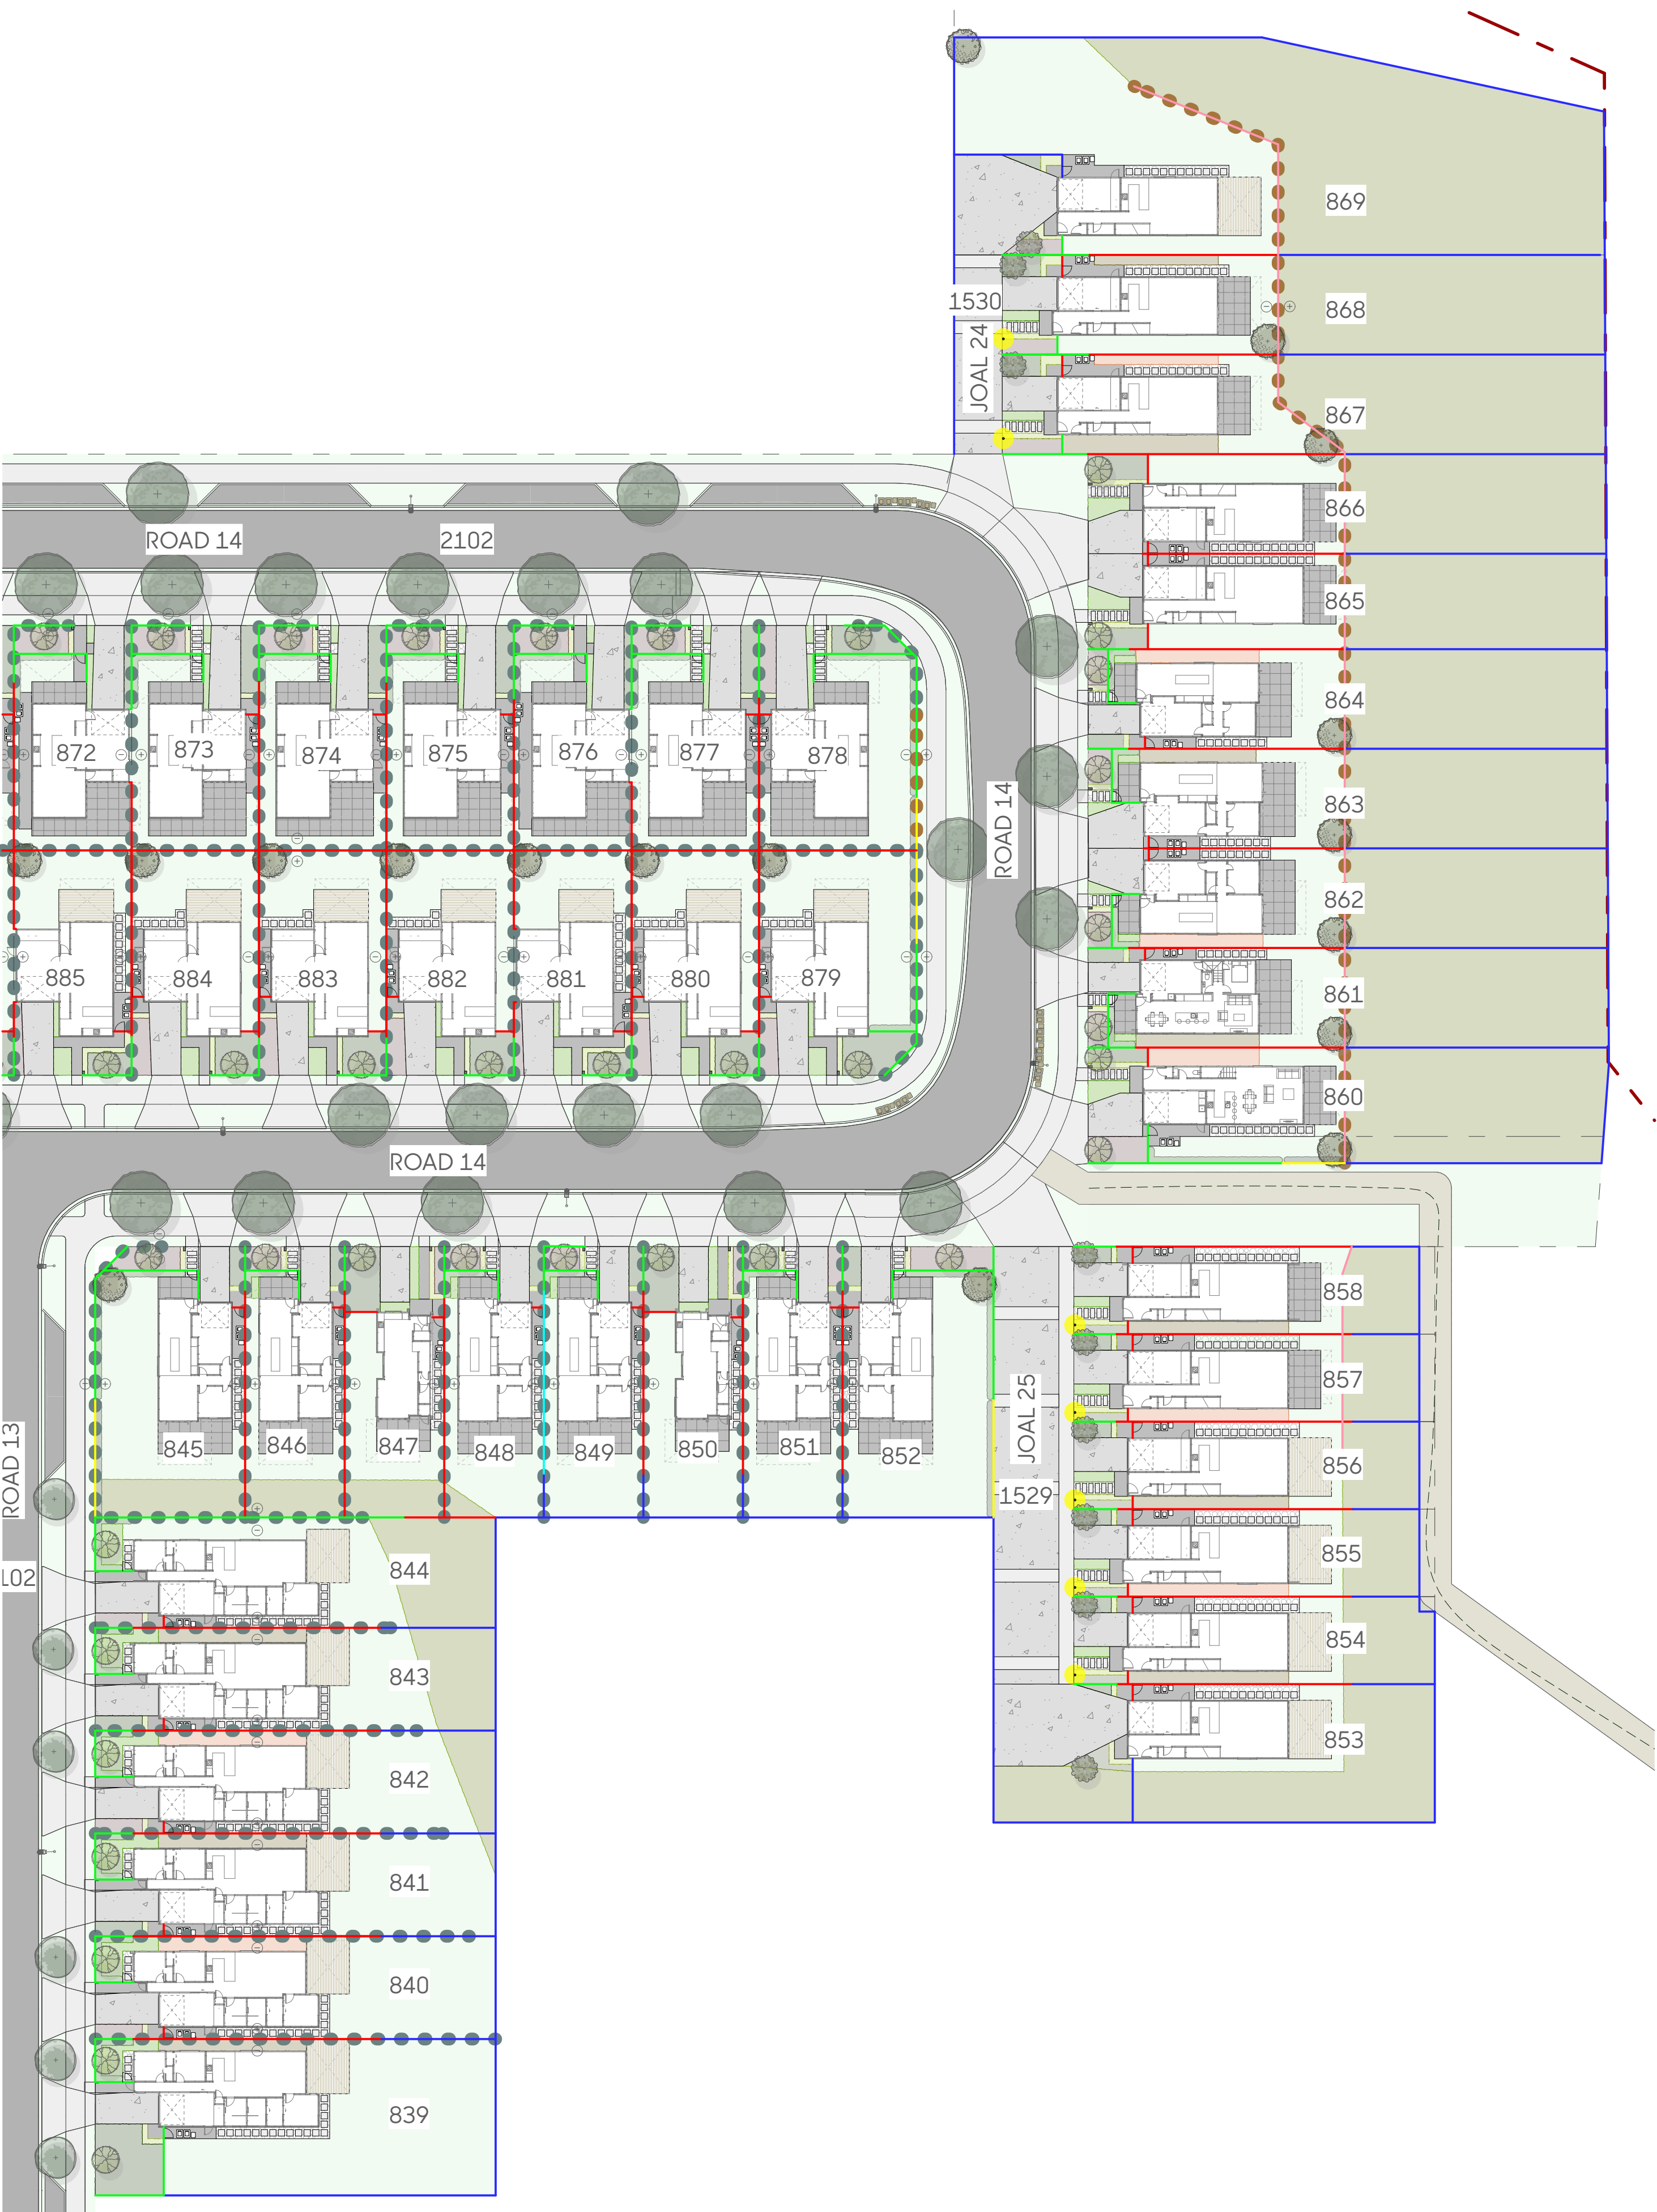





NOTES:  
1. In the event of any discrepancies between retaining wall heights shown on other specialist drawings and those on the architectural drawings, the architectural drawings shall take precedence.  
2. Fence height near driveway visibility splays to be 0.9m.

RETAINING WALLS:

⊖ ⊕

Wall High / Low Side Indicators

Trees in street frontage

Trees in JOAL frontage

Trees in yard

Hedges in frontage

Hedges in yard

Groundcover mix

Front yard mix 1

Front yard mix 2

Front yard mix 3

Shade planting mix 1

Shade planting mix 2

Revegetation planting mix in lots

Asphalt

Exposed aggregate concrete

Standard concrete

Standard concrete with black oxide

Standard concrete with saw cuts for patio

Timber decking

Concrete pavers in gravel for front entrance

Concrete pavers in gravel for yard connection

Lawn

Bark

Letterbox

On lot bin storage area

Indicative bollard lighting

1.8m high boundary privacy fence, stain optional

1.5m high boundary privacy fence, stain optional

1.8m high 50% visually permeable fence, stain/ paint/powdercoat finish **OR** 1.5m frontage fence stain/ paint/powdercoat finish

1.8m high open security fence, stain/ paint/ powdercoat finish

1.2m high frontage fence, stain/ paint/ powdercoat finish

1.1m high safety from falling barrier, stain optional/ powdercoat finish

Indicative bin location for council waste collection \*

Indicative bin location for private waste collection\*

Proposed retaining wall (<1m)

Proposed retaining wall (1-1.5m)

Proposed retaining wall (1.5-2m)

Proposed retaining wall (2-2.5m)

Proposed retaining wall (2.5-3m)

Proposed retaining wall (>3m)


\*Lots with public street frontages will utilise council waste collection service via berms within the width of each site

Split level wall to support outdoor living space above

Stepped retaining wall where height exceeds 2m

\*Refer to revegetation plans for details

\*\*Refer to sheets 2180/13-17 for detailed specification options

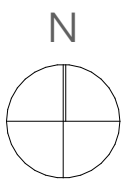





#### RETAINING WALLS:

⊖ ⊕ Wall High / Low Side Indicators

🌳 Trees in street frontage

🌳 Trees in JOAL frontage

🌳 Trees in yard

🌿 Hedges in frontage

🌿 Hedges in yard

🌿 Groundcover mix

🌿 Front yard mix 1

🌿 Front yard mix 2

🌿 Front yard mix 3

🌿 Shade planting mix 1

🌿 Shade planting mix 2

🌿 Revegetation planting mix in lots

\*Refer to revegetation plans for details

🛣 Asphalt

🛣 Exposed aggregate concrete

🛣 Standard concrete

🛣 Standard concrete with black oxide

🛣 Standard concrete with saw cuts for patio

🛣 Timber decking

🛣 Concrete pavers in gravel for front entrance

🛣 Concrete pavers in gravel for yard connection

🌿 Lawn

🌿 Bark

📧 Letterbox

📦 On lot bin storage area

● Indicative bollard lighting

— 1.8m high boundary privacy fence, stain optional

— 1.5m high boundary privacy fence, stain optional

— 1.8m high 50% visually permeable fence, stain/ paint/powdercoat finish **OR** 1.5m frontage fence stain/paint/powdercoat finish

— 1.8m high open security fence, stain/paint/ powdercoat finish

— 1.2m high frontage fence, stain/paint/ powdercoat finish

— 1.1m high safety from falling barrier, stain optional/powdercoat finish

\*\*Refer to sheets 2180/13-17 for detailed specification options

🗑 Indicative bin location for council waste collection \*

🗑 Indicative bin location for private waste collection \*

● Proposed retaining wall (<1m)

● Proposed retaining wall (1-1.5m)

● Proposed retaining wall (1.5-2m)

● Proposed retaining wall (2-2.5m)

● Proposed retaining wall (2.5-3m)

● Proposed retaining wall (>3m)

\*Lots with public street frontages will utilise council waste collection service via berms within the width of each site



🌿 Split level wall to support outdoor living space above

🌿 Stepped retaining wall where height exceeds 2m

#### NOTES:

1. In the event of any discrepancies between retaining wall heights shown on other specialist drawings and those on the architectural drawings, the architectural drawings shall take precedence.

2. Fence height near driveway visibility splays to be 0.9m.

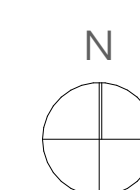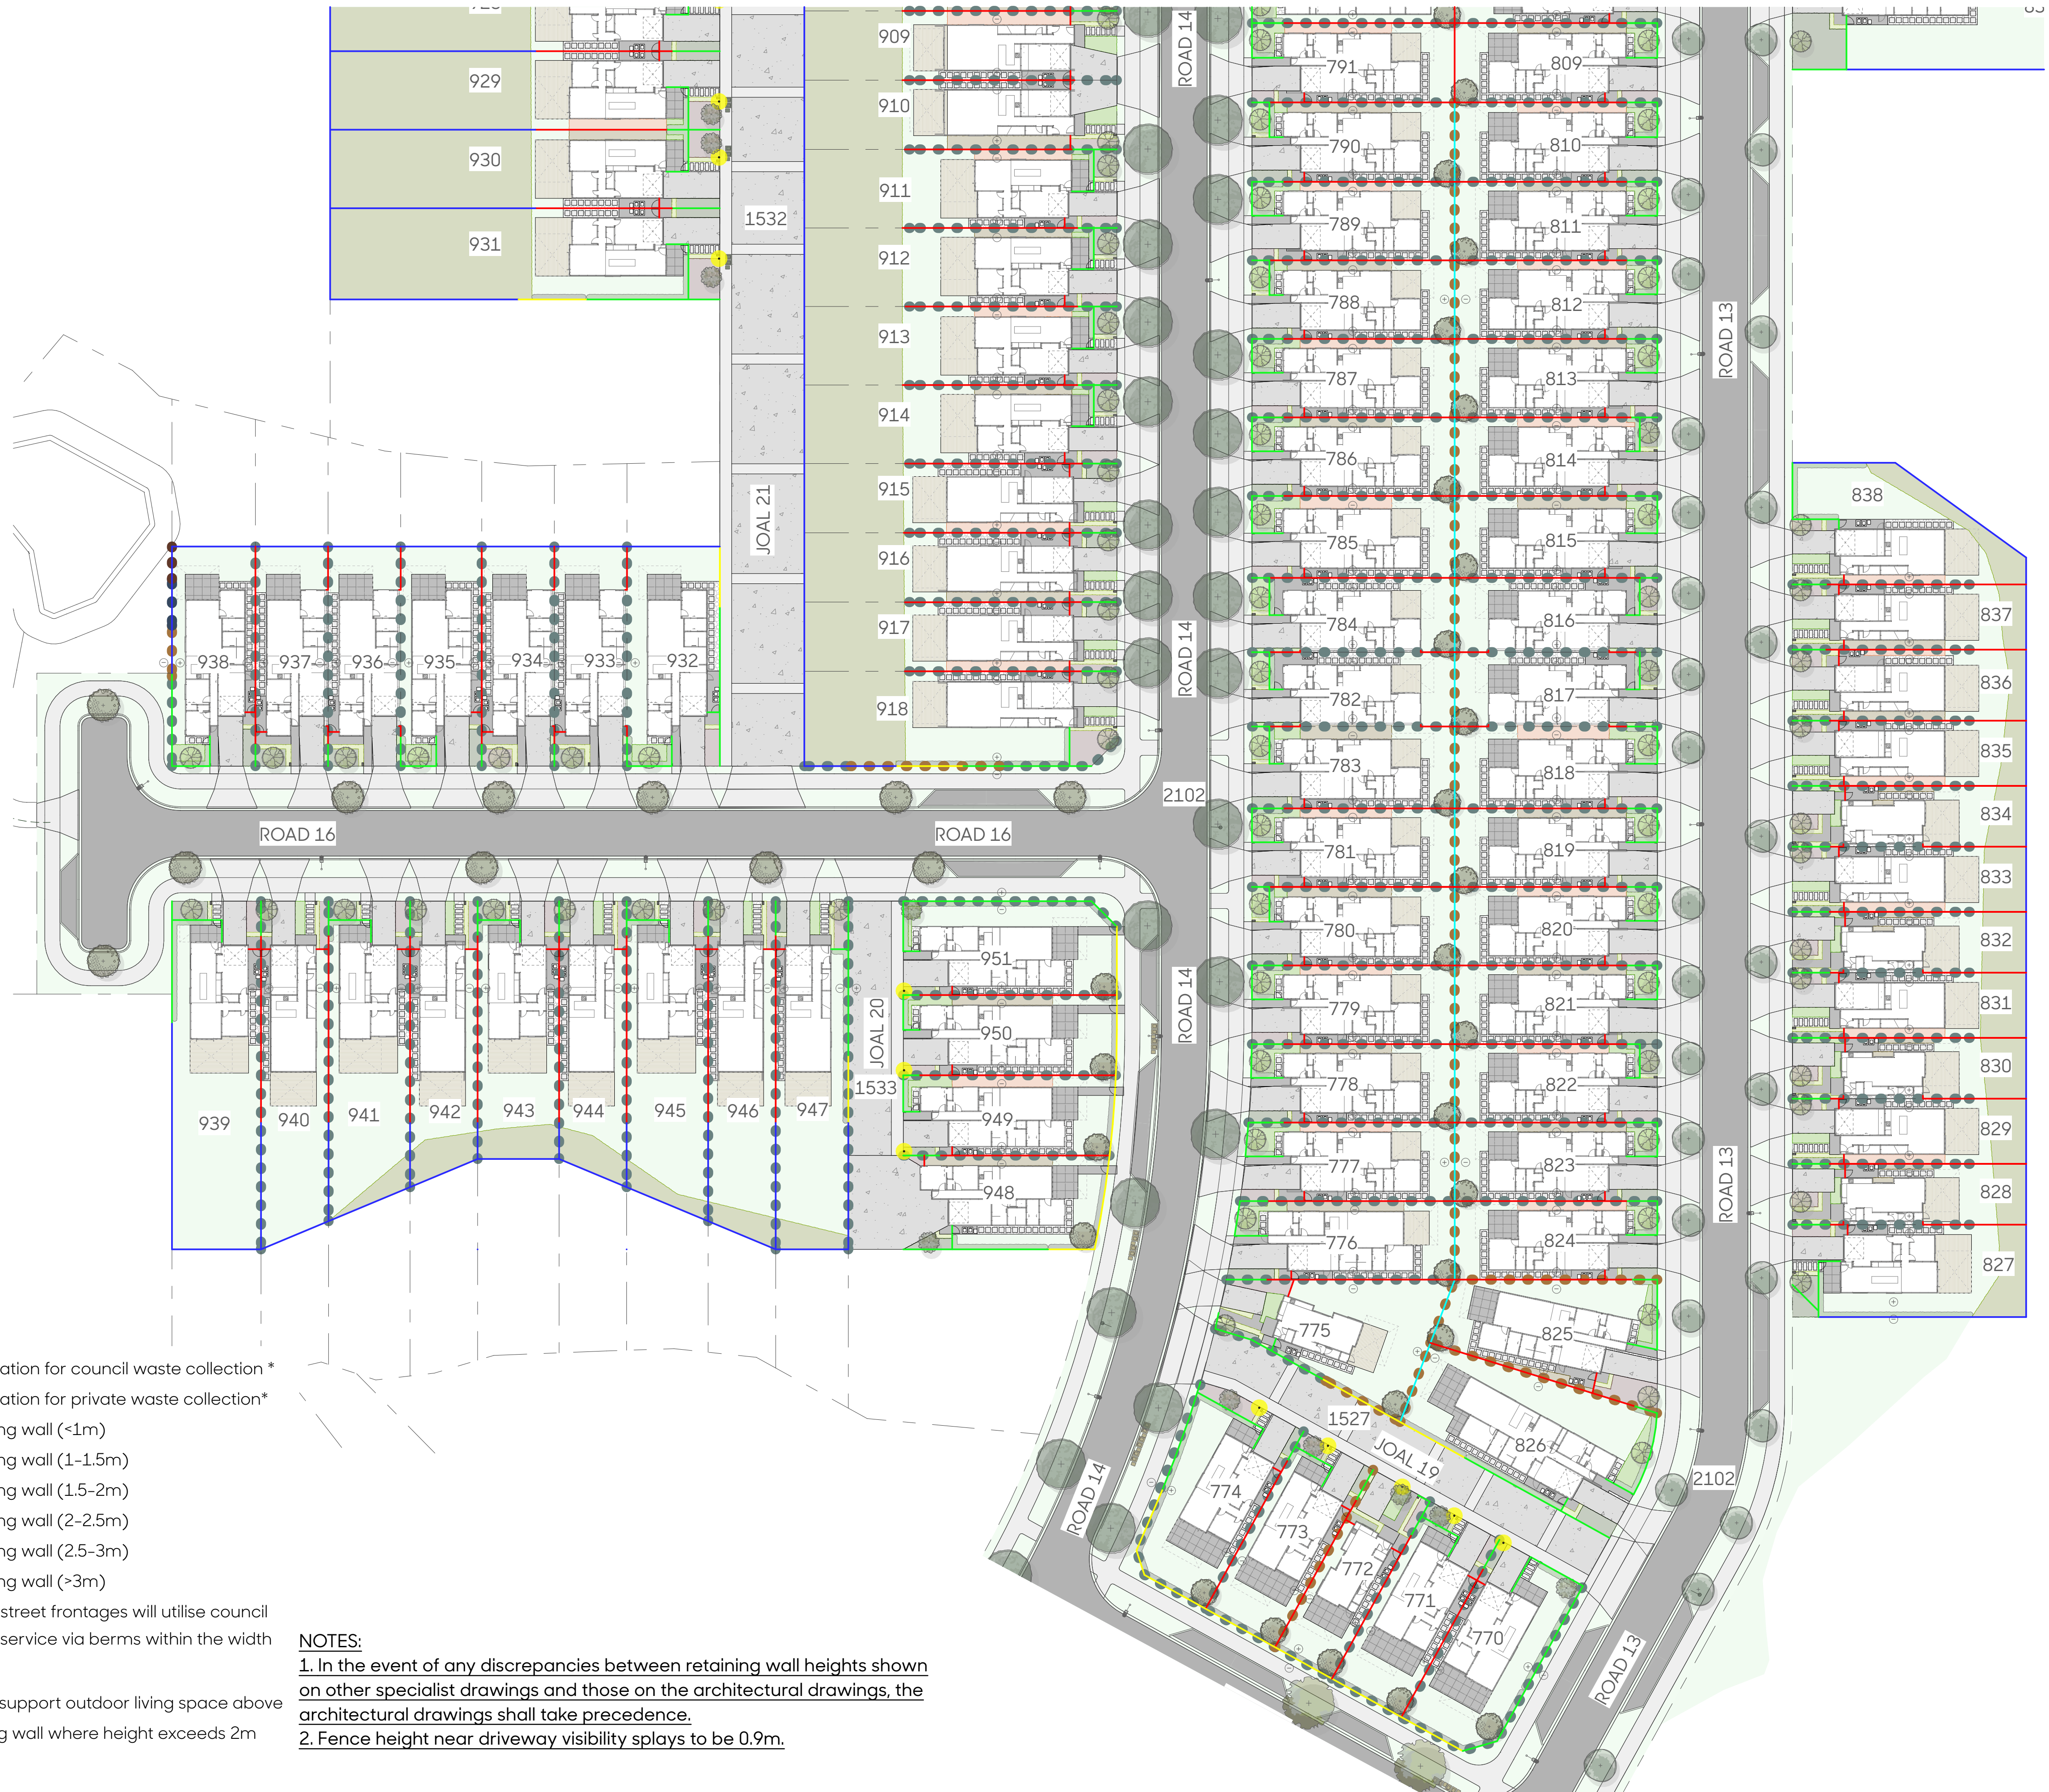






#### RETAINING WALLS:

- ⊖ ⊕ Wall High / Low Side Indicators
- 🌳 Trees in street frontage
- 🌳 Trees in JOAL frontage
- 🌳 Trees in yard
- 🌿 Hedges in frontage
- 🌿 Hedges in yard
- 🌱 Groundcover mix
- 🌱 Front yard mix 1
- 🌱 Front yard mix 2
- 🌱 Front yard mix 3
- 🌱 Shade planting mix 1
- 🌱 Shade planting mix 2
- 🌱 Revegetation planting mix in lots
- ⚡ \*Refer to revegetation plans for details
- 🛣️ Asphalt
- 🏗️ Exposed aggregate concrete
- 🏗️ Standard concrete
- 🏗️ Standard concrete with black oxide
- 🏗️ Standard concrete with saw cuts for patio
- 🏗️ Timber decking
- 🏗️ Concrete pavers in gravel for front entrance
- 🏗️ Concrete pavers in gravel for yard connection
- 🌱 Lawn
- 🌱 Bark
- 📬 Letterbox
- 📦 On lot bin storage area
- 🔦 Indicative bollard lighting
- 1.8m high boundary privacy fence, stain optional
- 1.5m high boundary privacy fence, stain optional
- 1.8m high 50% visually permeable fence, stain/ paint/powdercoat finish **OR** 1.5m frontage fence stain/paint/powdercoat finish
- 1.8m high open security fence, stain/paint/ powdercoat finish
- 1.2m high frontage fence, stain/paint/ powdercoat finish
- 1.1m high safety from falling barrier, stain optional/powdercoat finish
- ⚡ \*\*Refer to sheets 2180/13-17 for detailed specification options

- 🗑️ Indicative bin location for council waste collection \*
- 🗑️ Indicative bin location for private waste collection\*
- 🔵 Proposed retaining wall (<1m)
- 🟠 Proposed retaining wall (1-1.5m)
- 🟡 Proposed retaining wall (1.5-2m)
- 🟢 Proposed retaining wall (2-2.5m)
- 🟣 Proposed retaining wall (2.5-3m)
- 🟤 Proposed retaining wall (>3m)
- 📌 \*Lots with public street frontages will utilise council waste collection service via berms within the width of each site
- 🟪 Split level wall to support outdoor living space above
- 🟫 Stepped retaining wall where height exceeds 2m

#### NOTES:

1. In the event of any discrepancies between retaining wall heights shown on other specialist drawings and those on the architectural drawings, the architectural drawings shall take precedence.
2. Fence height near driveway visibility splays to be 0.9m.

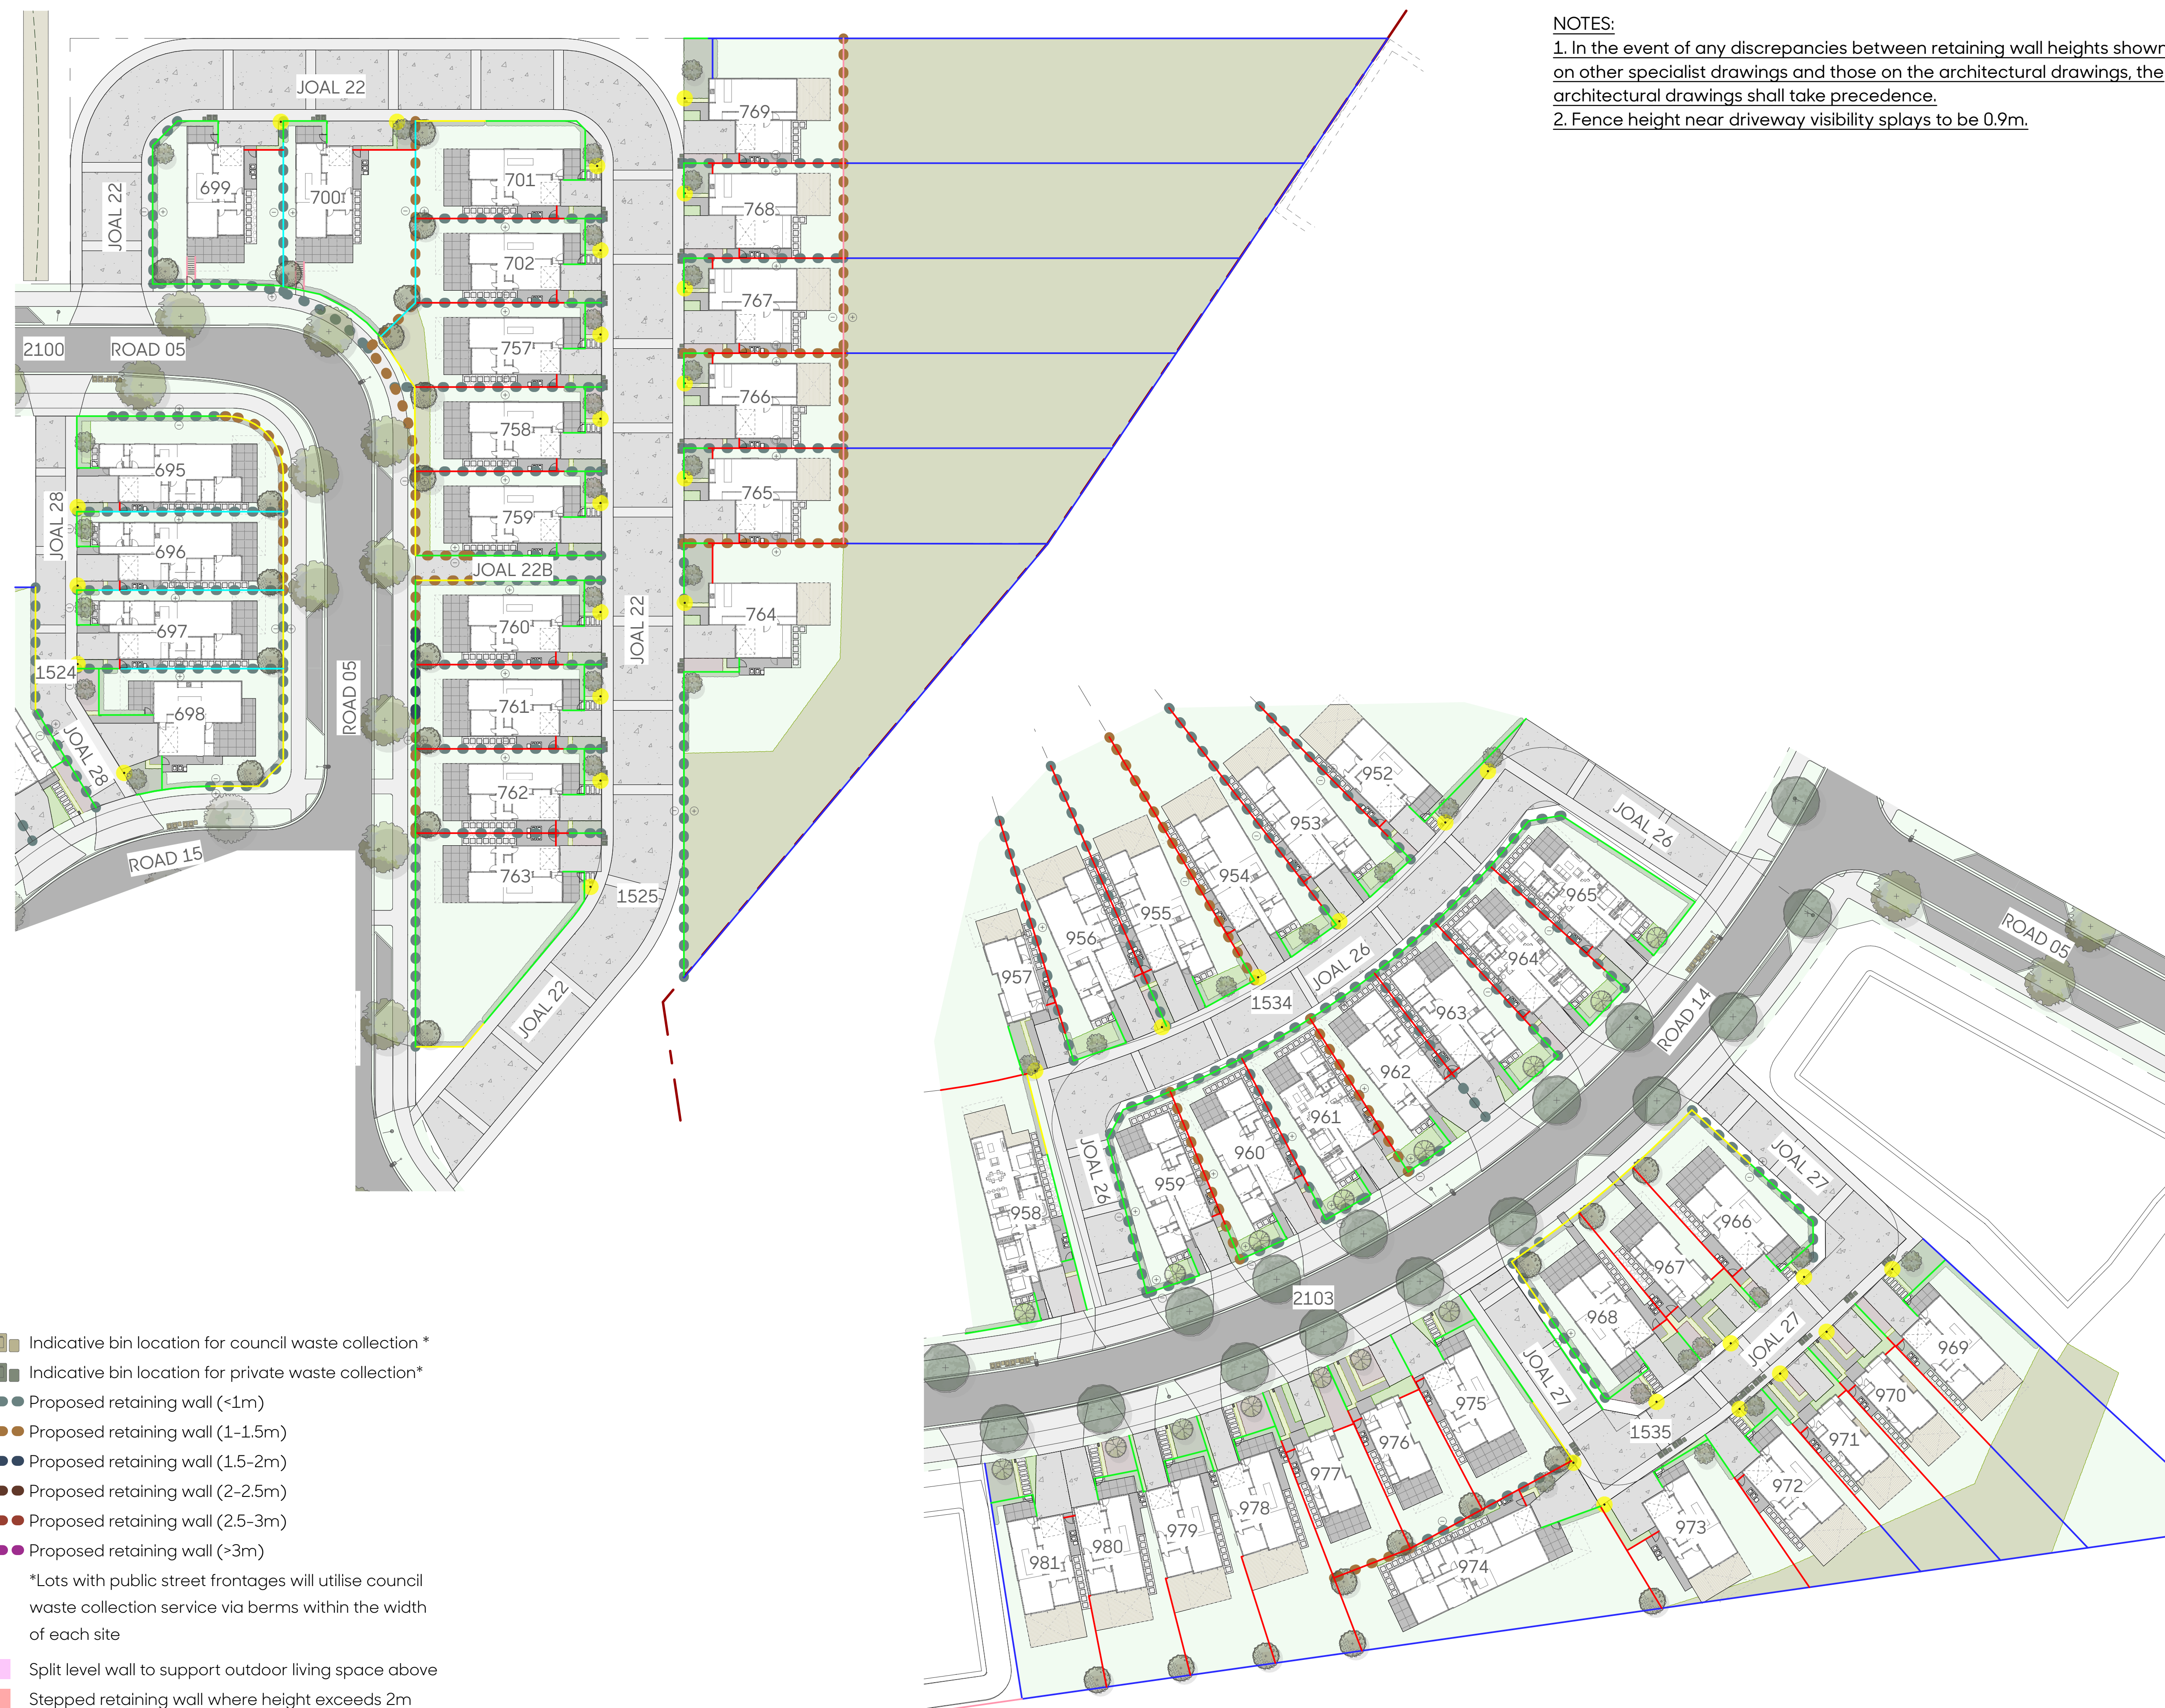






#### RETAINING WALLS:

- ⊖ ⊕ Wall High / Low Side Indicators
- 🌳 Trees in street frontage
- 🌳 Trees in JOAL frontage
- 🌳 Trees in yard
- 🌿 Hedges in frontage
- 🌿 Hedges in yard
- 🌱 Groundcover mix
- 🌱 Front yard mix 1
- 🌱 Front yard mix 2
- 🌱 Front yard mix 3
- 🌱 Shade planting mix 1
- 🌱 Shade planting mix 2
- 🌱 Revegetation planting mix in lots
- \*Refer to revegetation plans for details
- 🛣️ Asphalt
- 🧱 Exposed aggregate concrete
- 🧱 Standard concrete
- 🧱 Standard concrete with black oxide
- 🧱 Standard concrete with saw cuts for patio
- 🪵 Timber decking
- 🧱 Concrete pavers in gravel for front entrance
- 🧱 Concrete pavers in gravel for yard connection
- 🌱 Lawn
- 🌱 Bark
- 📧 Letterbox
- 📦 On lot bin storage area
- 🟡 Indicative bollard lighting
- 1.8m high boundary privacy fence, stain optional
- 1.5m high boundary privacy fence, stain optional
- 1.8m high 50% visually permeable fence, stain/paint/powdercoat finish **OR** 1.5m frontage fence stain/paint/powdercoat finish
- 1.8m high open security fence, stain/paint/powdercoat finish
- 1.2m high frontage fence, stain/paint/powdercoat finish
- 1.1m high safety from falling barrier, stain optional/powdercoat finish
- \*\*Refer to sheets 2180/13-17 for detailed specification options**

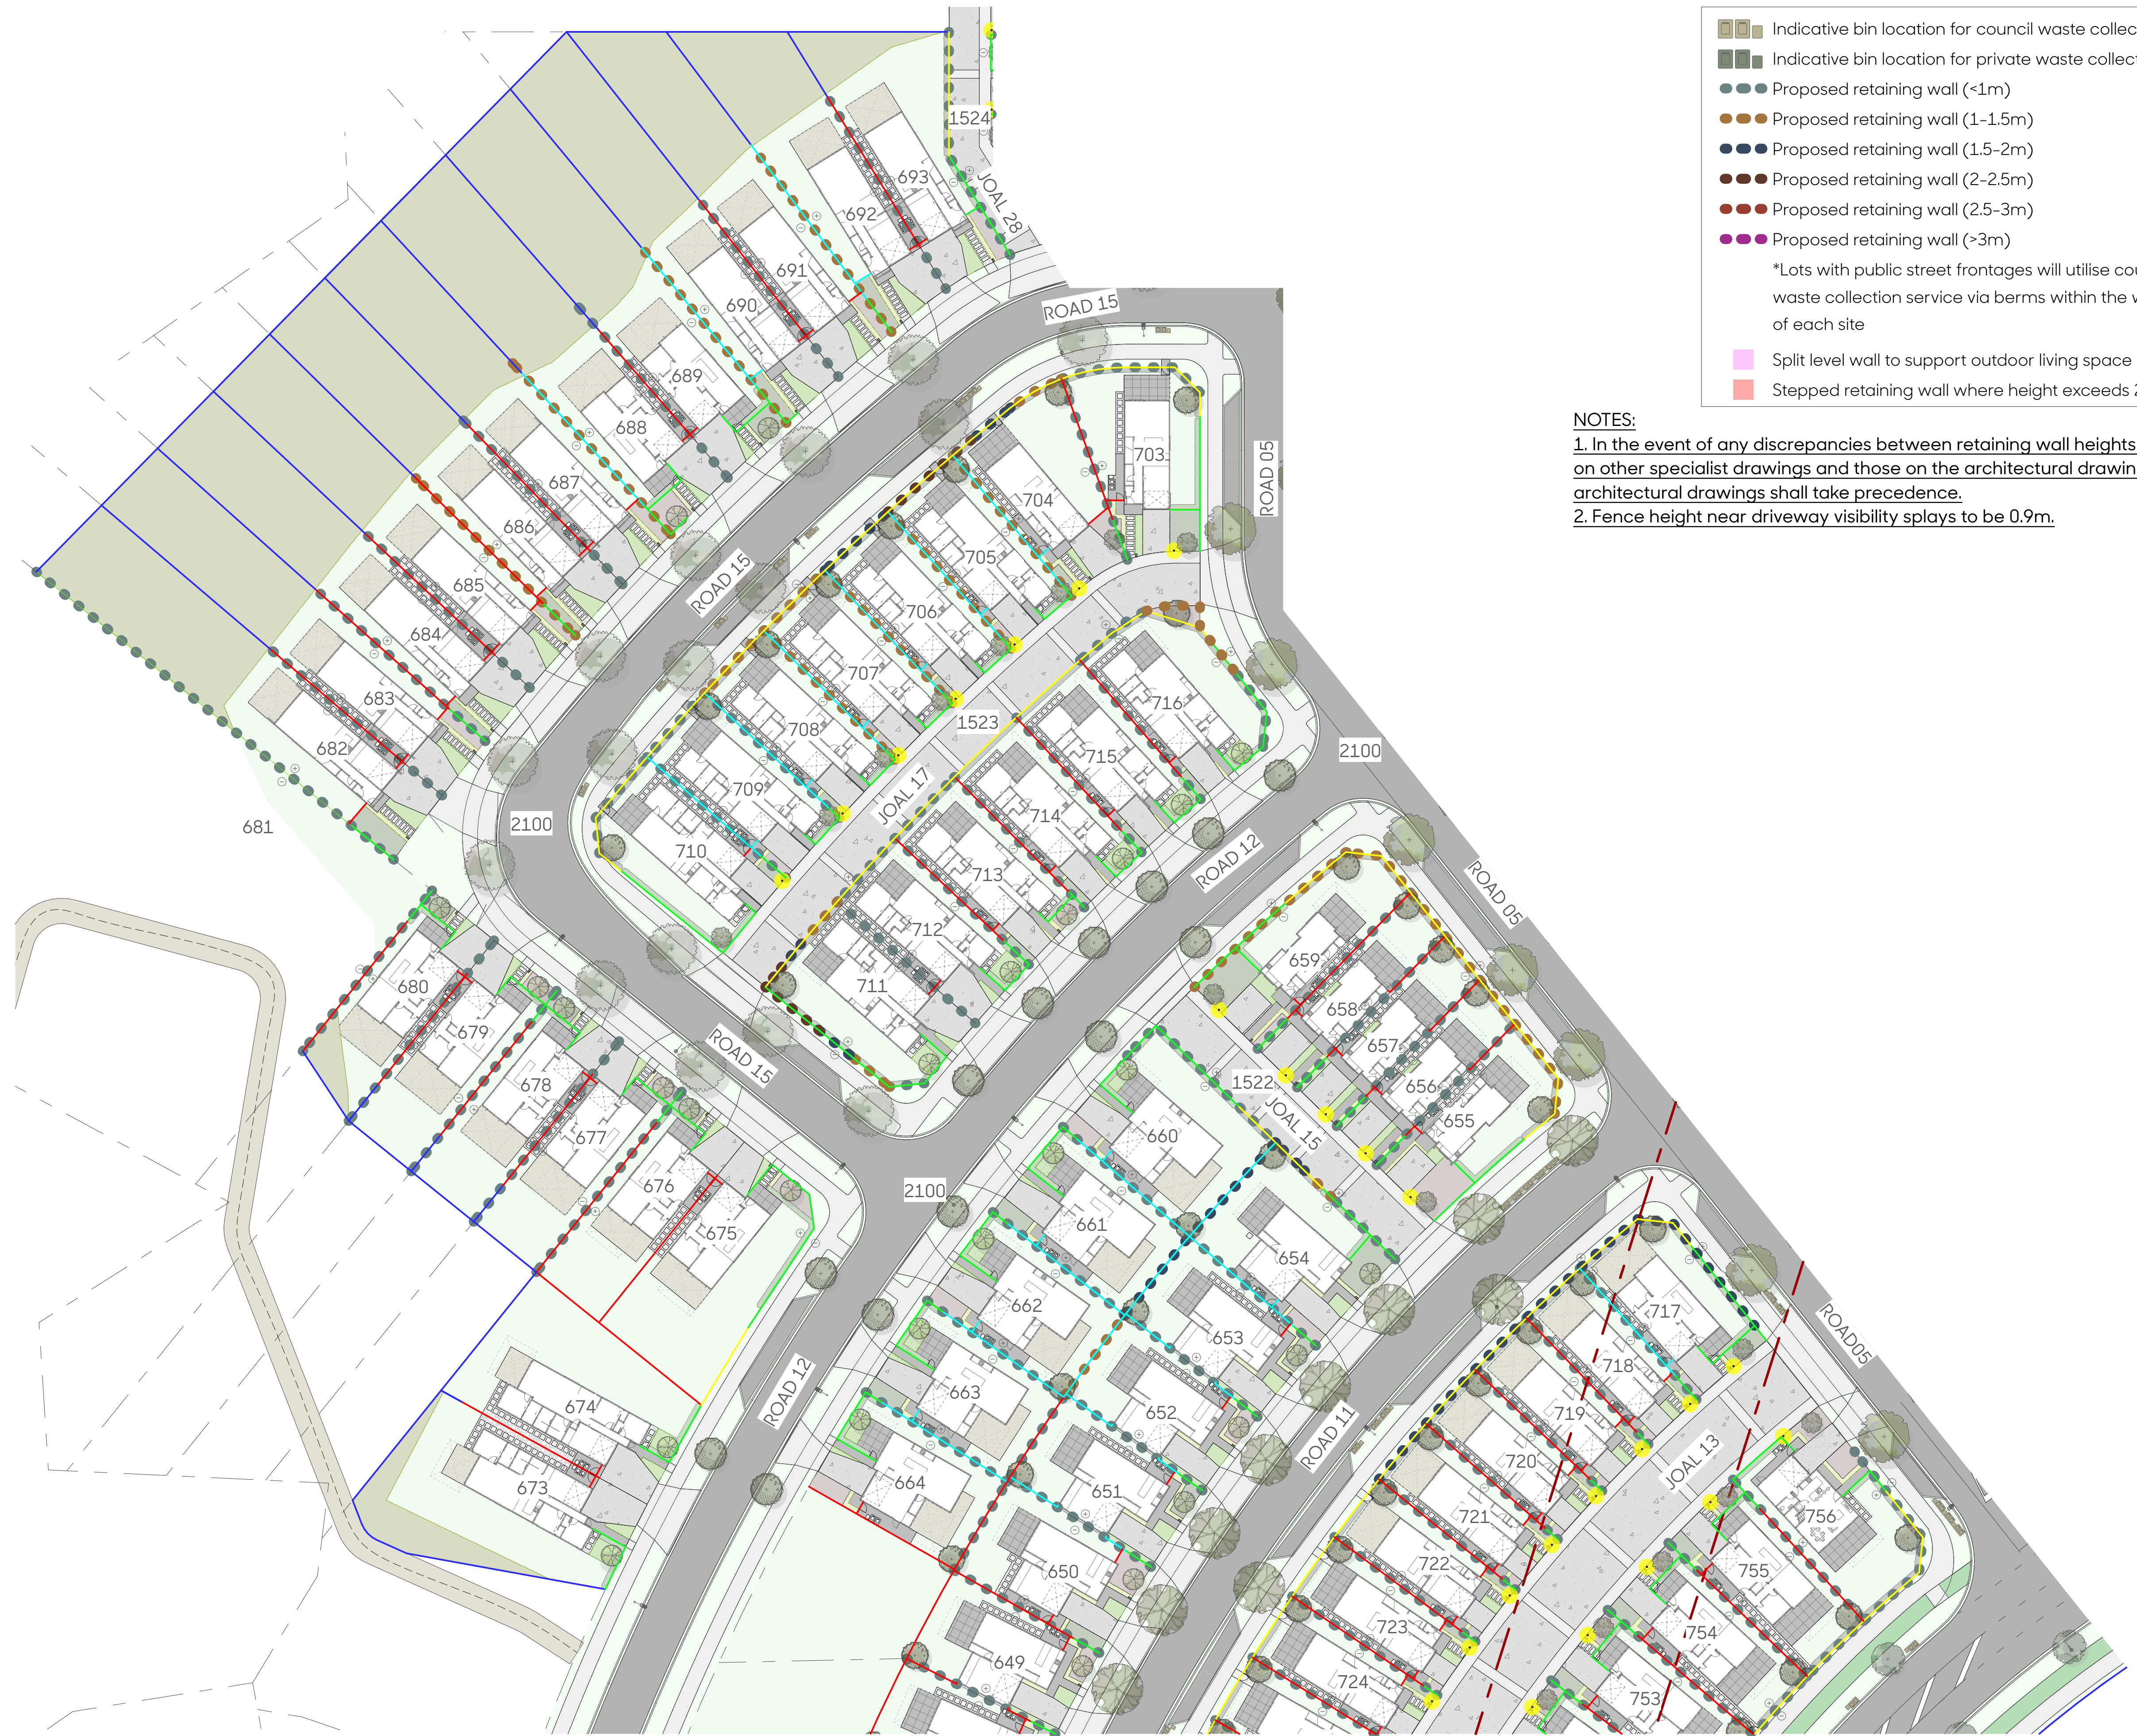

- 📦 Indicative bin location for council waste collection\*
- 📦 Indicative bin location for private waste collection\*
- Proposed retaining wall (<1m)
- Proposed retaining wall (1-1.5m)
- Proposed retaining wall (1.5-2m)
- Proposed retaining wall (2-2.5m)
- Proposed retaining wall (2.5-3m)
- Proposed retaining wall (>3m)
- \*Lots with public street frontages will utilise council waste collection service via berms within the width of each site
- 🌸 Split level wall to support outdoor living space above
- 📏 Stepped retaining wall where height exceeds 2m

#### NOTES:

- In the event of any discrepancies between retaining wall heights shown on other specialist drawings and those on the architectural drawings, the architectural drawings shall take precedence.
- Fence height near driveway visibility splays to be 0.9m.







- RETAINING WALLS:
- ⊖ ⊕ Wall High / Low Side Indicators
  - 🌳 Trees in street frontage
  - 🌳 Trees in JOAL frontage
  - 🌳 Trees in yard
  - 🌿 Hedges in frontage
  - 🌿 Hedges in yard
  - 🌿 Groundcover mix
  - 🌿 Front yard mix 1
  - 🌿 Front yard mix 2
  - 🌿 Front yard mix 3
  - 🌿 Shade planting mix 1
  - 🌿 Shade planting mix 2
  - 🌿 Revegetation planting mix in lots
  - 🌿 \*Refer to revegetation plans for details
  - 🛣 Asphalt
  - 🧱 Exposed aggregate concrete
  - 🧱 Standard concrete
  - 🧱 Standard concrete with black oxide
  - 🧱 Standard concrete with saw cuts for patio
  - 🪵 Timber decking
  - 🧱 Concrete pavers in gravel for front entrance
  - 🧱 Concrete pavers in gravel for yard connection
  - 🌱 Lawn
  - 🌱 Bark
  - 📧 Letterbox
  - 📦 On lot bin storage area
  - 🟡 Indicative bollard lighting
  - 1.8m high boundary privacy fence, stain optional
  - 1.5m high boundary privacy fence, stain optional
  - 1.8m high 50% visually permeable fence, stain/ paint/powdercoat finish **OR** 1.5m frontage fence stain/paint/powdercoat finish
  - 1.8m high open security fence, stain/paint/ powdercoat finish
  - 1.2m high frontage fence, stain/paint/ powdercoat finish
  - 1.1m high safety from falling barrier, stain optional/powdercoat finish
  - 📄 \*\*Refer to sheets 2180/13-17 for detailed specification options


NOTES:

1. In the event of any discrepancies between retaining wall heights shown on other specialist drawings and those on the architectural drawings, the architectural drawings shall take precedence.

2. Fence height near driveway visibility splays to be 0.9m.



- 📦 Indicative bin location for council waste collection \*
- 📦 Indicative bin location for private waste collection \*
- Proposed retaining wall (<1m)
- Proposed retaining wall (1-1.5m)
- Proposed retaining wall (1.5-2m)
- Proposed retaining wall (2-2.5m)
- Proposed retaining wall (2.5-3m)
- Proposed retaining wall (>3m)
- \*Lots with public street frontages will utilise council waste collection service via berms within the width of each site
- 🟡 Split level wall to support outdoor living space above
- 🔴 Stepped retaining wall where height exceeds 2m

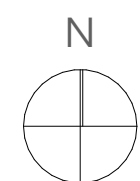






- Indicative bin location for council waste collection \*
- Indicative bin location for private waste collection\*
- Proposed retaining wall (<1m)
- Proposed retaining wall (1-1.5m)
- Proposed retaining wall (1.5-2m)
- Proposed retaining wall (2-2.5m)
- Proposed retaining wall (2.5-3m)
- Proposed retaining wall (>3m)
- \*Lots with public street frontages will utilise council waste collection service via berms within the width of each site
- Split level wall to support outdoor living space above
- Stepped retaining wall where height exceeds 2m

#### NOTES:

- In the event of any discrepancies between retaining wall heights shown on other specialist drawings and those on the architectural drawings, the architectural drawings shall take precedence.
- Fence height near driveway visibility splays to be 0.9m.

#### RETAINING WALLS:

- Wall High / Low Side Indicators
- Trees in street frontage
- Trees in JOAL frontage
- Trees in yard
- Hedges in frontage
- Hedges in yard
- Groundcover mix
- Front yard mix 1
- Front yard mix 2
- Front yard mix 3
- Shade planting mix 1
- Shade planting mix 2
- Revegetation planting mix in lots
- \*Refer to revegetation plans for details
- Asphalt
- Exposed aggregate concrete
- Standard concrete
- Standard concrete with black oxide
- Standard concrete with saw cuts for patio
- Timber decking
- Concrete pavers in gravel for front entrance
- Concrete pavers in gravel for yard connection
- Lawn
- Bark
- Letterbox
- On lot bin storage area
- Indicative bollard lighting
- 1.8m high boundary privacy fence, stain optional
- 1.5m high boundary privacy fence, stain optional
- 1.8m high 50% visually permeable fence, stain/ paint/powdercoat finish **OR** 1.5m frontage fence stain/paint/powdercoat finish
- 1.8m high open security fence, stain/paint/ powdercoat finish
- 1.2m high frontage fence, stain/paint/ powdercoat finish
- 1.1m high safety from falling barrier, stain optional/powdercoat finish
- \*\*Refer to sheets 2180/13-17 for detailed specification options

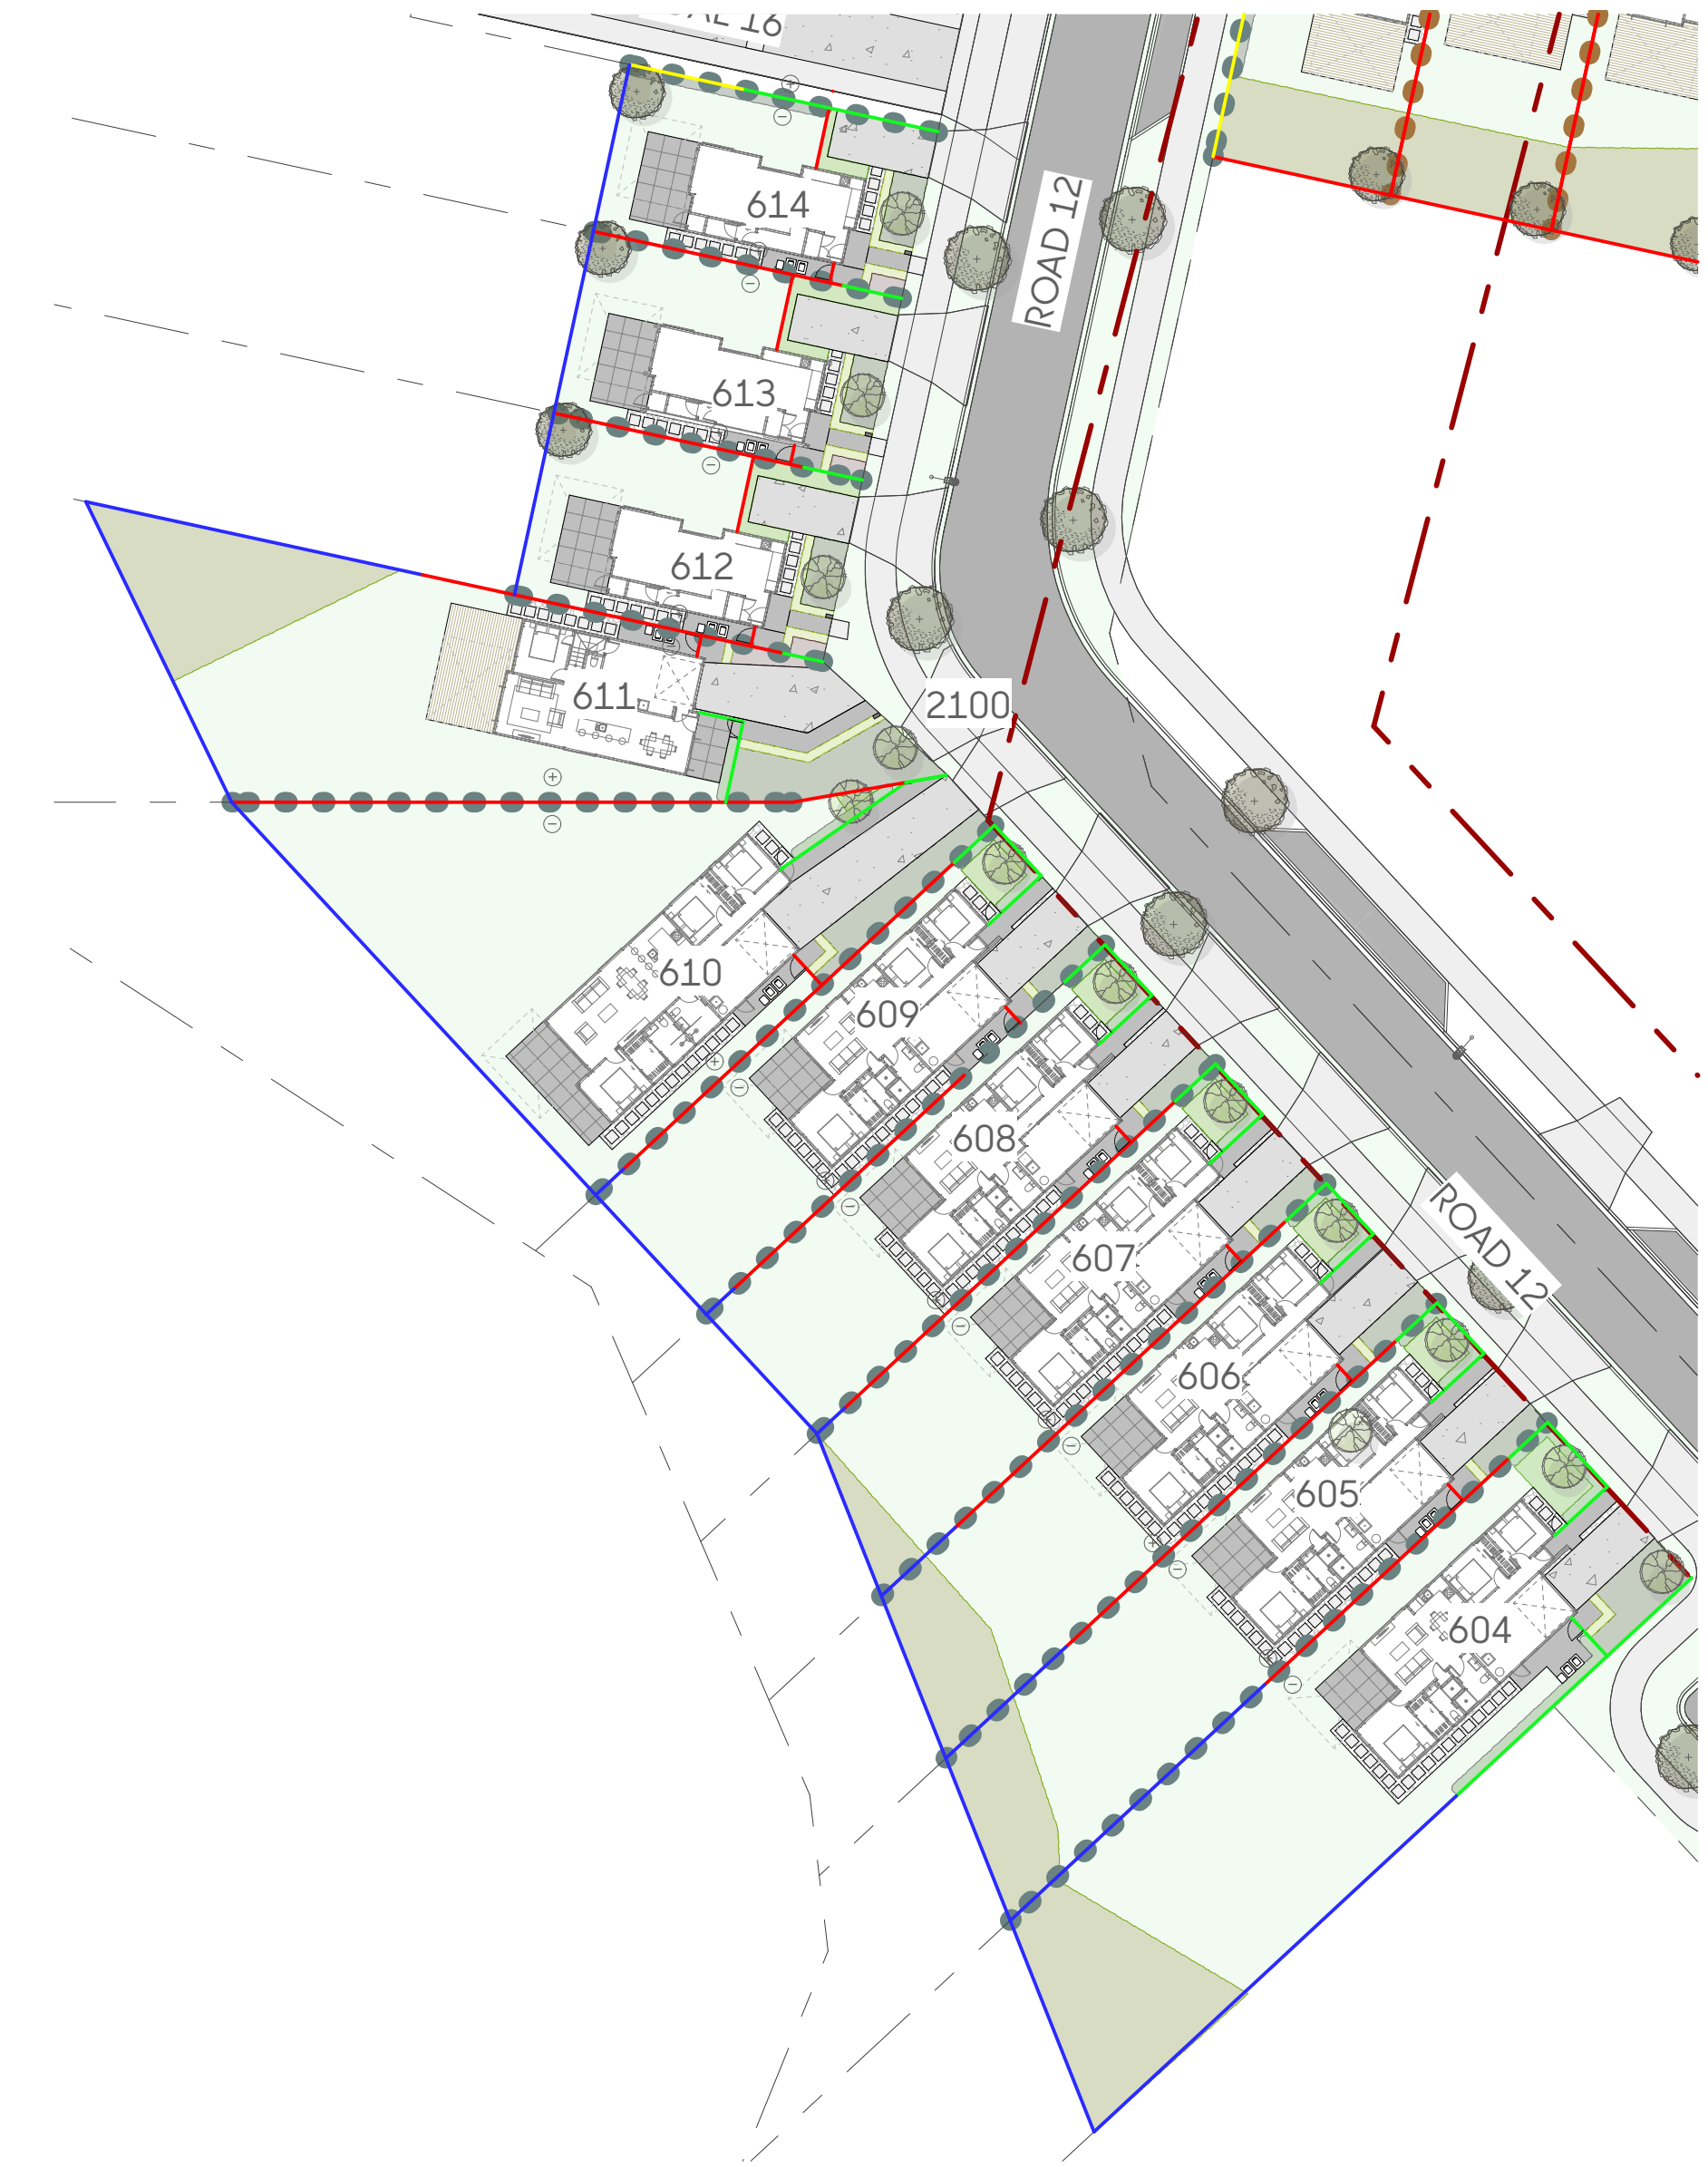



- RETAINING WALLS:
- ⊖ ⊕ Wall High / Low Side Indicators
  - 🌳 Trees in street frontage
  - 🌳 Trees in JOAL frontage
  - 🌳 Trees in yard
  - 🌿 Hedges in frontage
  - 🌿 Hedges in yard
  - 🌿 Groundcover mix
  - 🌿 Front yard mix 1
  - 🌿 Front yard mix 2
  - 🌿 Front yard mix 3
  - 🌿 Shade planting mix 1
  - 🌿 Shade planting mix 2
  - 🌿 Revegetation planting mix in lots
  - \*Refer to revegetation plans for details
  - 🛣 Asphalt
  - 🏠 Exposed aggregate concrete
  - 🏠 Standard concrete
  - 🏠 Standard concrete with black oxide
  - 🏠 Standard concrete with saw cuts for patio
  - 🏠 Timber decking
  - 🏠 Concrete pavers in gravel for front entrance
  - 🏠 Concrete pavers in gravel for yard connection
  - 🌱 Lawn
  - 🌱 Bark
  - 📧 Letterbox
  - 📦 On lot bin storage area
  - 💡 Indicative bollard lighting
  - 1.8m high boundary privacy fence, stain optional
  - 1.5m high boundary privacy fence, stain optional
  - 1.8m high 50% visually permeable fence, stain/ paint/powdercoat finish **OR** 1.5m frontage fence stain/paint/powdercoat finish
  - 1.8m high open security fence, stain/paint/ powdercoat finish
  - 1.2m high frontage fence, stain/paint/ powdercoat finish
  - 1.1m high safety from falling barrier, stain optional/powdercoat finish
  - \*\*Refer to sheets 2180/13-17 for detailed specification options

- 🗑 Indicative bin location for council waste collection \*
- 🗑 Indicative bin location for private waste collection\*
- 📏 Proposed retaining wall (<1m)
- 📏 Proposed retaining wall (1-1.5m)
- 📏 Proposed retaining wall (1.5-2m)
- 📏 Proposed retaining wall (2-2.5m)
- 📏 Proposed retaining wall (2.5-3m)
- 📏 Proposed retaining wall (>3m)

\*Lots with public street frontages will utilise council waste collection service via berms within the width of each site

- 📏 Split level wall to support outdoor living space above
- 📏 Stepped retaining wall where height exceeds 2m

NOTES:

- In the event of any discrepancies between retaining wall heights shown on other specialist drawings and those on the architectural drawings, the architectural drawings shall take precedence.
- Fence height near driveway visibility splays to be 0.9m.

Client  
Vineway Limited

Project  
Delmore, Upper Orewa, Auckland

Drawing  
2180/34 Stage 2 Lot Design Landscape Plan Part 8




Scale  
1:400@A1  
1:800@A3

Issue Date  
03/07/2025  
Issue  
FTA Rev B RC

Drawn  
TX  
Checked  
MB





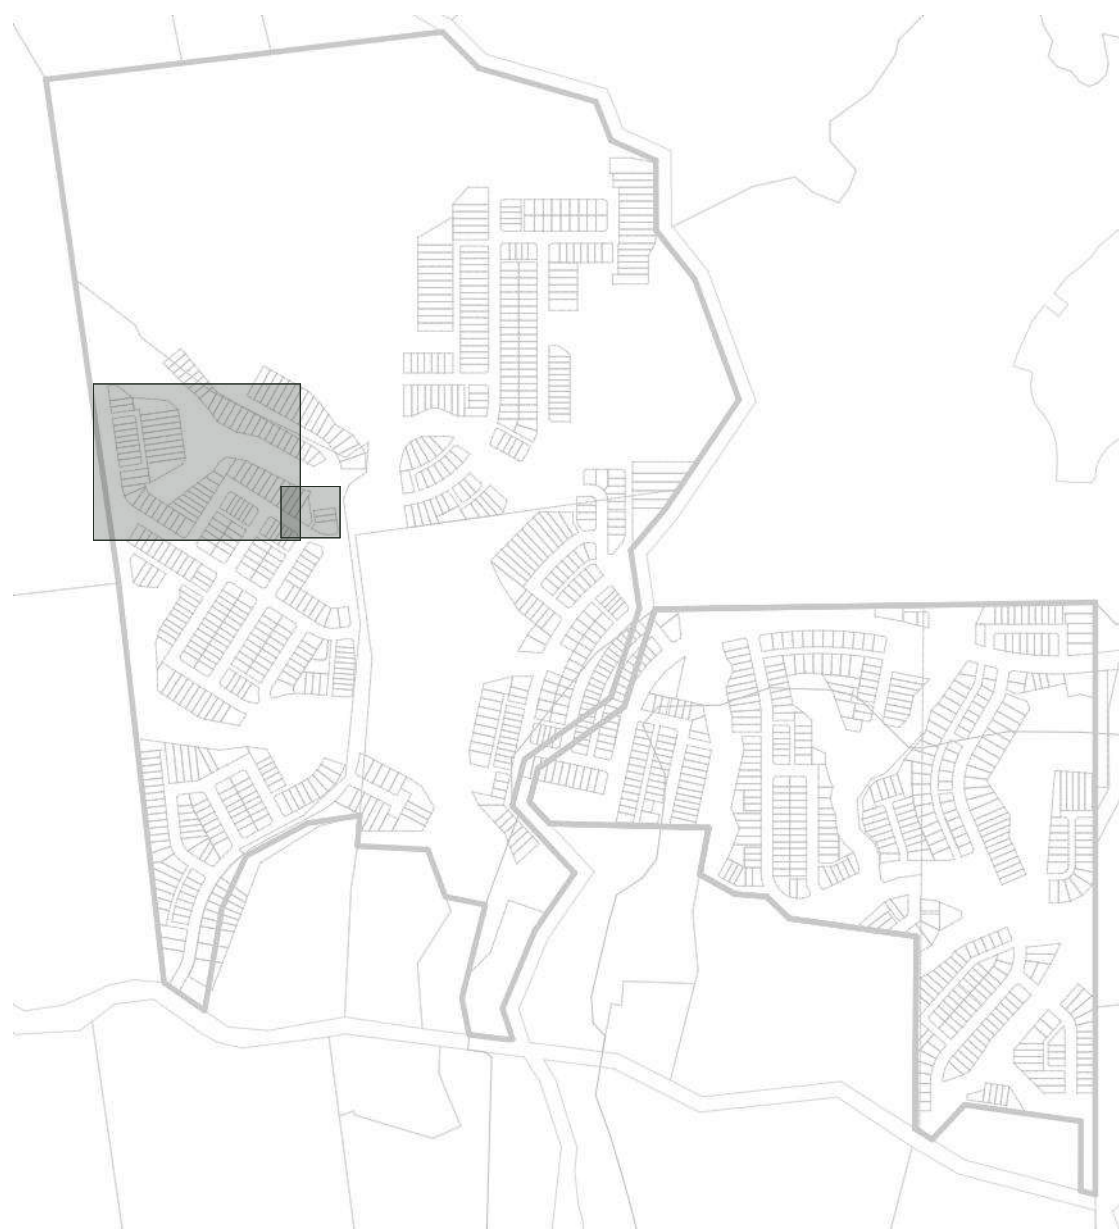

- RETAINING WALLS:
- ⊖ ⊕ Wall High / Low Side Indicators
  - 🌳 Trees in street frontage
  - 🌳 Trees in JOAL frontage
  - 🌳 Trees in yard
  - 🌿 Hedges in frontage
  - 🌿 Hedges in yard
  - 🌿 Groundcover mix
  - 🌿 Front yard mix 1
  - 🌿 Front yard mix 2
  - 🌿 Front yard mix 3
  - 🌿 Shade planting mix 1
  - 🌿 Shade planting mix 2
  - 🌿 Revegetation planting mix in lots
  - \*Refer to revegetation plans for details
  - 🛣 Asphalt
  - 🧱 Exposed aggregate concrete
  - 🧱 Standard concrete
  - 🧱 Standard concrete with black oxide
  - 🧱 Standard concrete with saw cuts for patio
  - 🪵 Timber decking
  - 🧱 Concrete pavers in gravel for front entrance
  - 🧱 Concrete pavers in gravel for yard connection
  - 🌱 Lawn
  - 🌳 Bark
  - 📧 Letterbox
  - 🗑 On lot bin storage area
  - 💡 Indicative bollard lighting
  - 1.8m high boundary privacy fence, stain optional
  - 1.5m high boundary privacy fence, stain optional
  - 1.8m high 50% visually permeable fence, stain/ paint/powdercoat finish **OR** 1.5m frontage fence stain/paint/powdercoat finish
  - 1.8m high open security fence, stain/paint/ powdercoat finish
  - 1.2m high frontage fence, stain/paint/ powdercoat finish
  - 1.1m high safety from falling barrier, stain optional/powdercoat finish
  - \*\*Refer to sheets 2180/13-17 for detailed specification options

NOTES:

1. In the event of any discrepancies between retaining wall heights shown on other specialist drawings and those on the architectural drawings, the architectural drawings shall take precedence.
2. Fence height near driveway visibility splays to be 0.9m.



- 🗑 Indicative bin location for council waste collection \*
- 🗑 Indicative bin location for private waste collection\*
- Proposed retaining wall (<1m)
- Proposed retaining wall (1-1.5m)
- Proposed retaining wall (1.5-2m)
- Proposed retaining wall (2-2.5m)
- Proposed retaining wall (2.5-3m)
- Proposed retaining wall (>3m)
- \*Lots with public street frontages will utilise council waste collection service via berms within the width of each site
- 🌿 Split level wall to support outdoor living space above
- 🌿 Stepped retaining wall where height exceeds 2m

Client  
Vineway Limited

Project  
Delmore, Upper Orewa, Auckland

Drawing  
2180/35 Stage 2 Lot Design Landscape Plan Part 9




Scale  
1:400@A1  
1:800@A3

Issue Date  
03/07/2025  
Issue  
FTA Rev B RC


Drawn  
TX  
Checked  
MB





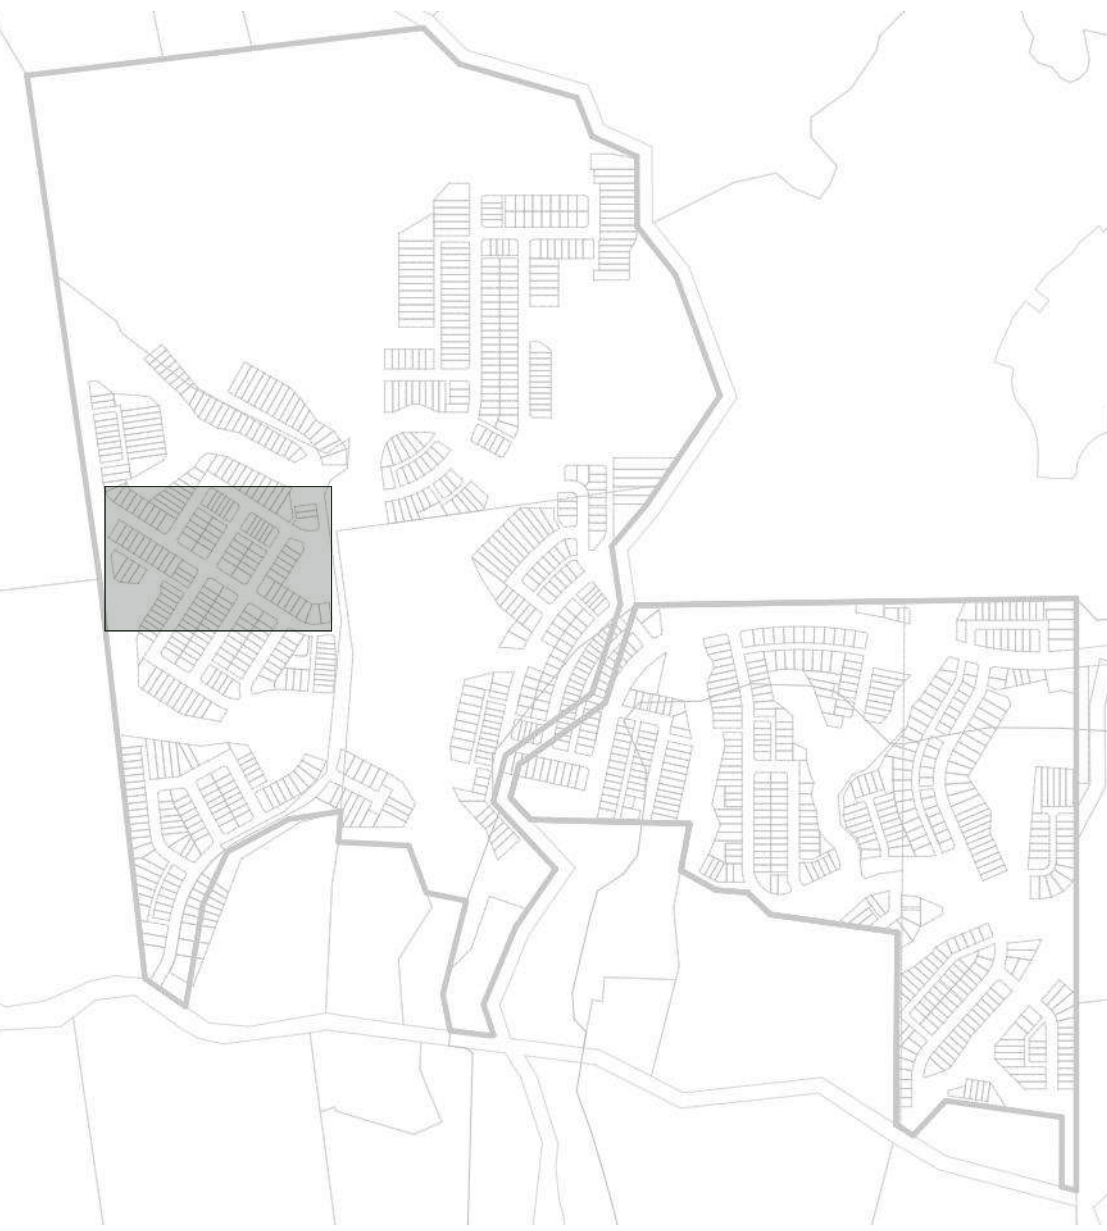

- RETAINING WALLS:
- ⊖ ⊕ Wall High / Low Side Indicators
  - 🌳 Trees in street frontage
  - 🌳 Trees in JOAL frontage
  - 🌳 Trees in yard
  - 🌿 Hedges in frontage
  - 🌿 Hedges in yard
  - 🌱 Groundcover mix
  - 🌱 Front yard mix 1
  - 🌱 Front yard mix 2
  - 🌱 Front yard mix 3
  - 🌱 Shade planting mix 1
  - 🌱 Shade planting mix 2
  - 🌱 Revegetation planting mix in lots
  - \*Refer to revegetation plans for details
  - 🏠 Asphalt
  - 🏠 Exposed aggregate concrete
  - 🏠 Standard concrete
  - 🏠 Standard concrete with black oxide
  - 🏠 Standard concrete with saw cuts for patio
  - 🏠 Timber decking
  - 🏠 Concrete pavers in gravel for front entrance
  - 🏠 Concrete pavers in gravel for yard connection
  - 🏠 Lawn
  - 🏠 Bark
  - 📧 Letterbox
  - 📦 On lot bin storage area
  - 🟡 Indicative bollard lighting
  - 🔴 1.8m high boundary privacy fence, stain optional
  - 🔵 1.5m high boundary privacy fence, stain optional
  - 🟡 1.8m high 50% visually permeable fence, stain/paint/powdercoat finish **OR** 1.5m frontage fence stain/paint/powdercoat finish
  - 🔵 1.8m high open security fence, stain/paint/powdercoat finish
  - 🟢 1.2m high frontage fence, stain/paint/powdercoat finish
  - 🔴 1.1m high safety from falling barrier, stain optional/powdercoat finish
  - \*\*Refer to sheets 2180/13-17 for detailed specification options

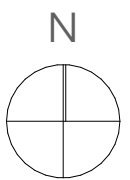









RETAINING WALLS:

⊖ ⊕ Wall High / Low Side Indicators

🌳 Trees in street frontage

🌳 Trees in JOAL frontage

🌳 Trees in yard

🌿 Hedges in frontage

🌿 Hedges in yard

🌿 Groundcover mix

🌿 Front yard mix 1

🌿 Front yard mix 2

🌿 Front yard mix 3

🌿 Shade planting mix 1

🌿 Shade planting mix 2

🌿 Revegetation planting mix in lots

\*Refer to revegetation plans for details

🛣️ Asphalt

🏠 Exposed aggregate concrete

🏠 Standard concrete

🏠 Standard concrete with black oxide

🏠 Standard concrete with saw cuts for patio

🏠 Timber decking

🏠 Concrete pavers in gravel for front entrance

🏠 Concrete pavers in gravel for yard connection

🌿 Lawn

🌿 Bark

📧 Letterbox

📦 On lot bin storage area

🟡 Indicative bollard lighting

— 1.8m high boundary privacy fence, stain optional

— 1.5m high boundary privacy fence, stain optional

— 1.8m high 50% visually permeable fence, stain/  
paint/powdercoat finish **OR** 1.5m frontage fence  
stain/paint/powdercoat finish

— 1.8m high open security fence, stain/paint/  
powdercoat finish

— 1.2m high frontage fence, stain/paint/  
powdercoat finish

— 1.1m high safety from falling barrier, stain  
optional/powdercoat finish

\*\*Refer to sheets 2180/13-17 for detailed specification options

🗑️ Indicative bin location for council waste collection \*

🗑️ Indicative bin location for private waste collection\*

— Proposed retaining wall (<1m)

— Proposed retaining wall (1-1.5m)

— Proposed retaining wall (1.5-2m)

— Proposed retaining wall (2-2.5m)

— Proposed retaining wall (2.5-3m)

— Proposed retaining wall (>3m)

\*Lots with public street frontages will utilise council  
waste collection service via berms within the width  
of each site


— Split level wall to support outdoor living space above

— Stepped retaining wall where height exceeds 2m

NOTES:

1. In the event of any discrepancies between retaining wall heights shown  
on other specialist drawings and those on the architectural drawings, the  
architectural drawings shall take precedence.

2. Fence height near driveway visibility splays to be 0.9m.

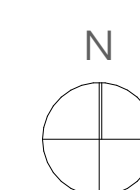






- RETAINING WALLS:
- ⊖ ⊕ Wall High / Low Side Indicators
- 🌳 Trees in street frontage
- 🌳 Trees in JOAL frontage
- 🌳 Trees in yard
- 🌿 Hedges in frontage
- 🌿 Hedges in yard
- 🌿 Groundcover mix
- 🌿 Front yard mix 1
- 🌿 Front yard mix 2
- 🌿 Front yard mix 3
- 🌿 Shade planting mix 1
- 🌿 Shade planting mix 2
- 🌿 Revegetation planting mix in lots
- 🗑️ Indicative bin location for council waste collection \*
- 🗑️ Indicative bin location for private waste collection\*
- 📏 Proposed retaining wall (<1m)
- 📏 Proposed retaining wall (1-1.5m)
- 📏 Proposed retaining wall (1.5-2m)
- 📏 Proposed retaining wall (2-2.5m)
- 📏 Proposed retaining wall (2.5-3m)
- 📏 Proposed retaining wall (>3m)
- \*Lots with public street frontages will utilise council waste collection service via berms within the width of each site
- 📏 Split level wall to support outdoor living space above
- 📏 Stepped retaining wall where height exceeds 2m
- 🛣️ Asphalt
- 🛣️ Exposed aggregate concrete
- 🛣️ Standard concrete
- 🛣️ Standard concrete with black oxide
- 🛣️ Standard concrete with saw cuts for patio
- 🛣️ Timber decking
- 🛣️ Concrete pavers in gravel for front entrance
- 🛣️ Concrete pavers in gravel for yard connection
- 🌿 Lawn
- 🌿 Bark
- 📧 Letterbox
- 📧 On lot bin storage area
- 💡 Indicative bollard lighting
- 🔴 1.8m high boundary privacy fence, stain optional
- 🔵 1.5m high boundary privacy fence, stain optional
- 🟡 1.8m high 50% visually permeable fence, stain/ paint/powdercoat finish **OR** 1.5m frontage fence stain/paint/powdercoat finish
- 🔵 1.8m high open security fence, stain/paint/ powdercoat finish
- 🟢 1.2m high frontage fence, stain/paint/ powdercoat finish
- 🔴 1.1m high safety from falling barrier, stain optional/powdercoat finish
- \*\*Refer to sheets 2180/13-17 for detailed specification options

Client  
Vineway Limited

Project  
Delmore, Upper Orewa, Auckland

Drawing  
2180/39 Stage 2 Lot Design Landscape Plan Part 13

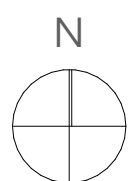

Scale  
1:400@A1  
1:800@A3

Issue Date  
03/07/2025  
Issue  
FTA Rev B RC

Drawn  
TX  
Checked  
MB



NOTES:  
1. In the event of any discrepancies between retaining wall heights shown on other specialist drawings and those on the architectural drawings, the architectural drawings shall take precedence.  
2. Fence height near driveway visibility splays to be 0.9m.








- RETAINING WALLS:
- Wall High / Low Side Indicators
  - Trees in street frontage
  - Trees in JOAL frontage
  - Trees in yard
  - Hedges in frontage
  - Hedges in yard
  - Groundcover mix
  - Front yard mix 1
  - Front yard mix 2
  - Front yard mix 3
  - Shade planting mix 1
  - Shade planting mix 2
  - Revegetation planting mix in lots
- \*Refer to revegetation plans for details

- Asphalt
  - Exposed aggregate concrete
  - Standard concrete
  - Standard concrete with black oxide
  - Standard concrete with saw cuts for patio
  - Timber decking
  - Concrete pavers in gravel for front entrance
  - Concrete pavers in gravel for yard connection
  - Lawn
  - Bark
  - Letterbox
  - On lot bin storage area
  - Indicative bollard lighting
  - 1.8m high boundary privacy fence, stain optional
  - 1.5m high boundary privacy fence, stain optional
  - 1.8m high 50% visually permeable fence, stain/ paint/powdercoat finish **OR** 1.5m frontage fence stain/paint/powdercoat finish
  - 1.8m high open security fence, stain/paint/ powdercoat finish
  - 1.2m high frontage fence, stain/paint/ powdercoat finish
  - 1.1m high safety from falling barrier, stain optional/powdercoat finish
- \*\*Refer to sheets 2180/13-17 for detailed specification options**

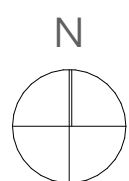

NOTES:  
1. In the event of any discrepancies between retaining wall heights shown on other specialist drawings and those on the architectural drawings, the architectural drawings shall take precedence.  
2. Fence height near driveway visibility splays to be 0.9m.

