


PROMENADE

AREA PLAN

KEY

- 1 BUILDING ENTRIES
- 2 PAVED PROMENADE - AMPLE CIRCULATION & FLEXIBLE GATHERING
- 3 STEPPED TERRACE SEATING
- 4 RAISED GARDEN BED WITH SEATING AMENITY
- 5 RAMPS
- 6 SHADED SEATING ZONE
- 7 DECKING PLATFORM & BOARDWALK
- 8 WATERFRONT LANDING PLATFORM
- 9 STEPS
- 10 POCKET SQUARE
- 11 WIER STEPPERS
-  TOTAL OPEN SPACE: APPROX. 4,600M² (INCLUDING TERRACES & GARDEN AMENITY)
-  TOTAL WETLAND RECREATION AREA: APPROX 3,700M² (INCLUDING WETLAND, BOARDWALK & WIER STEPPERS)

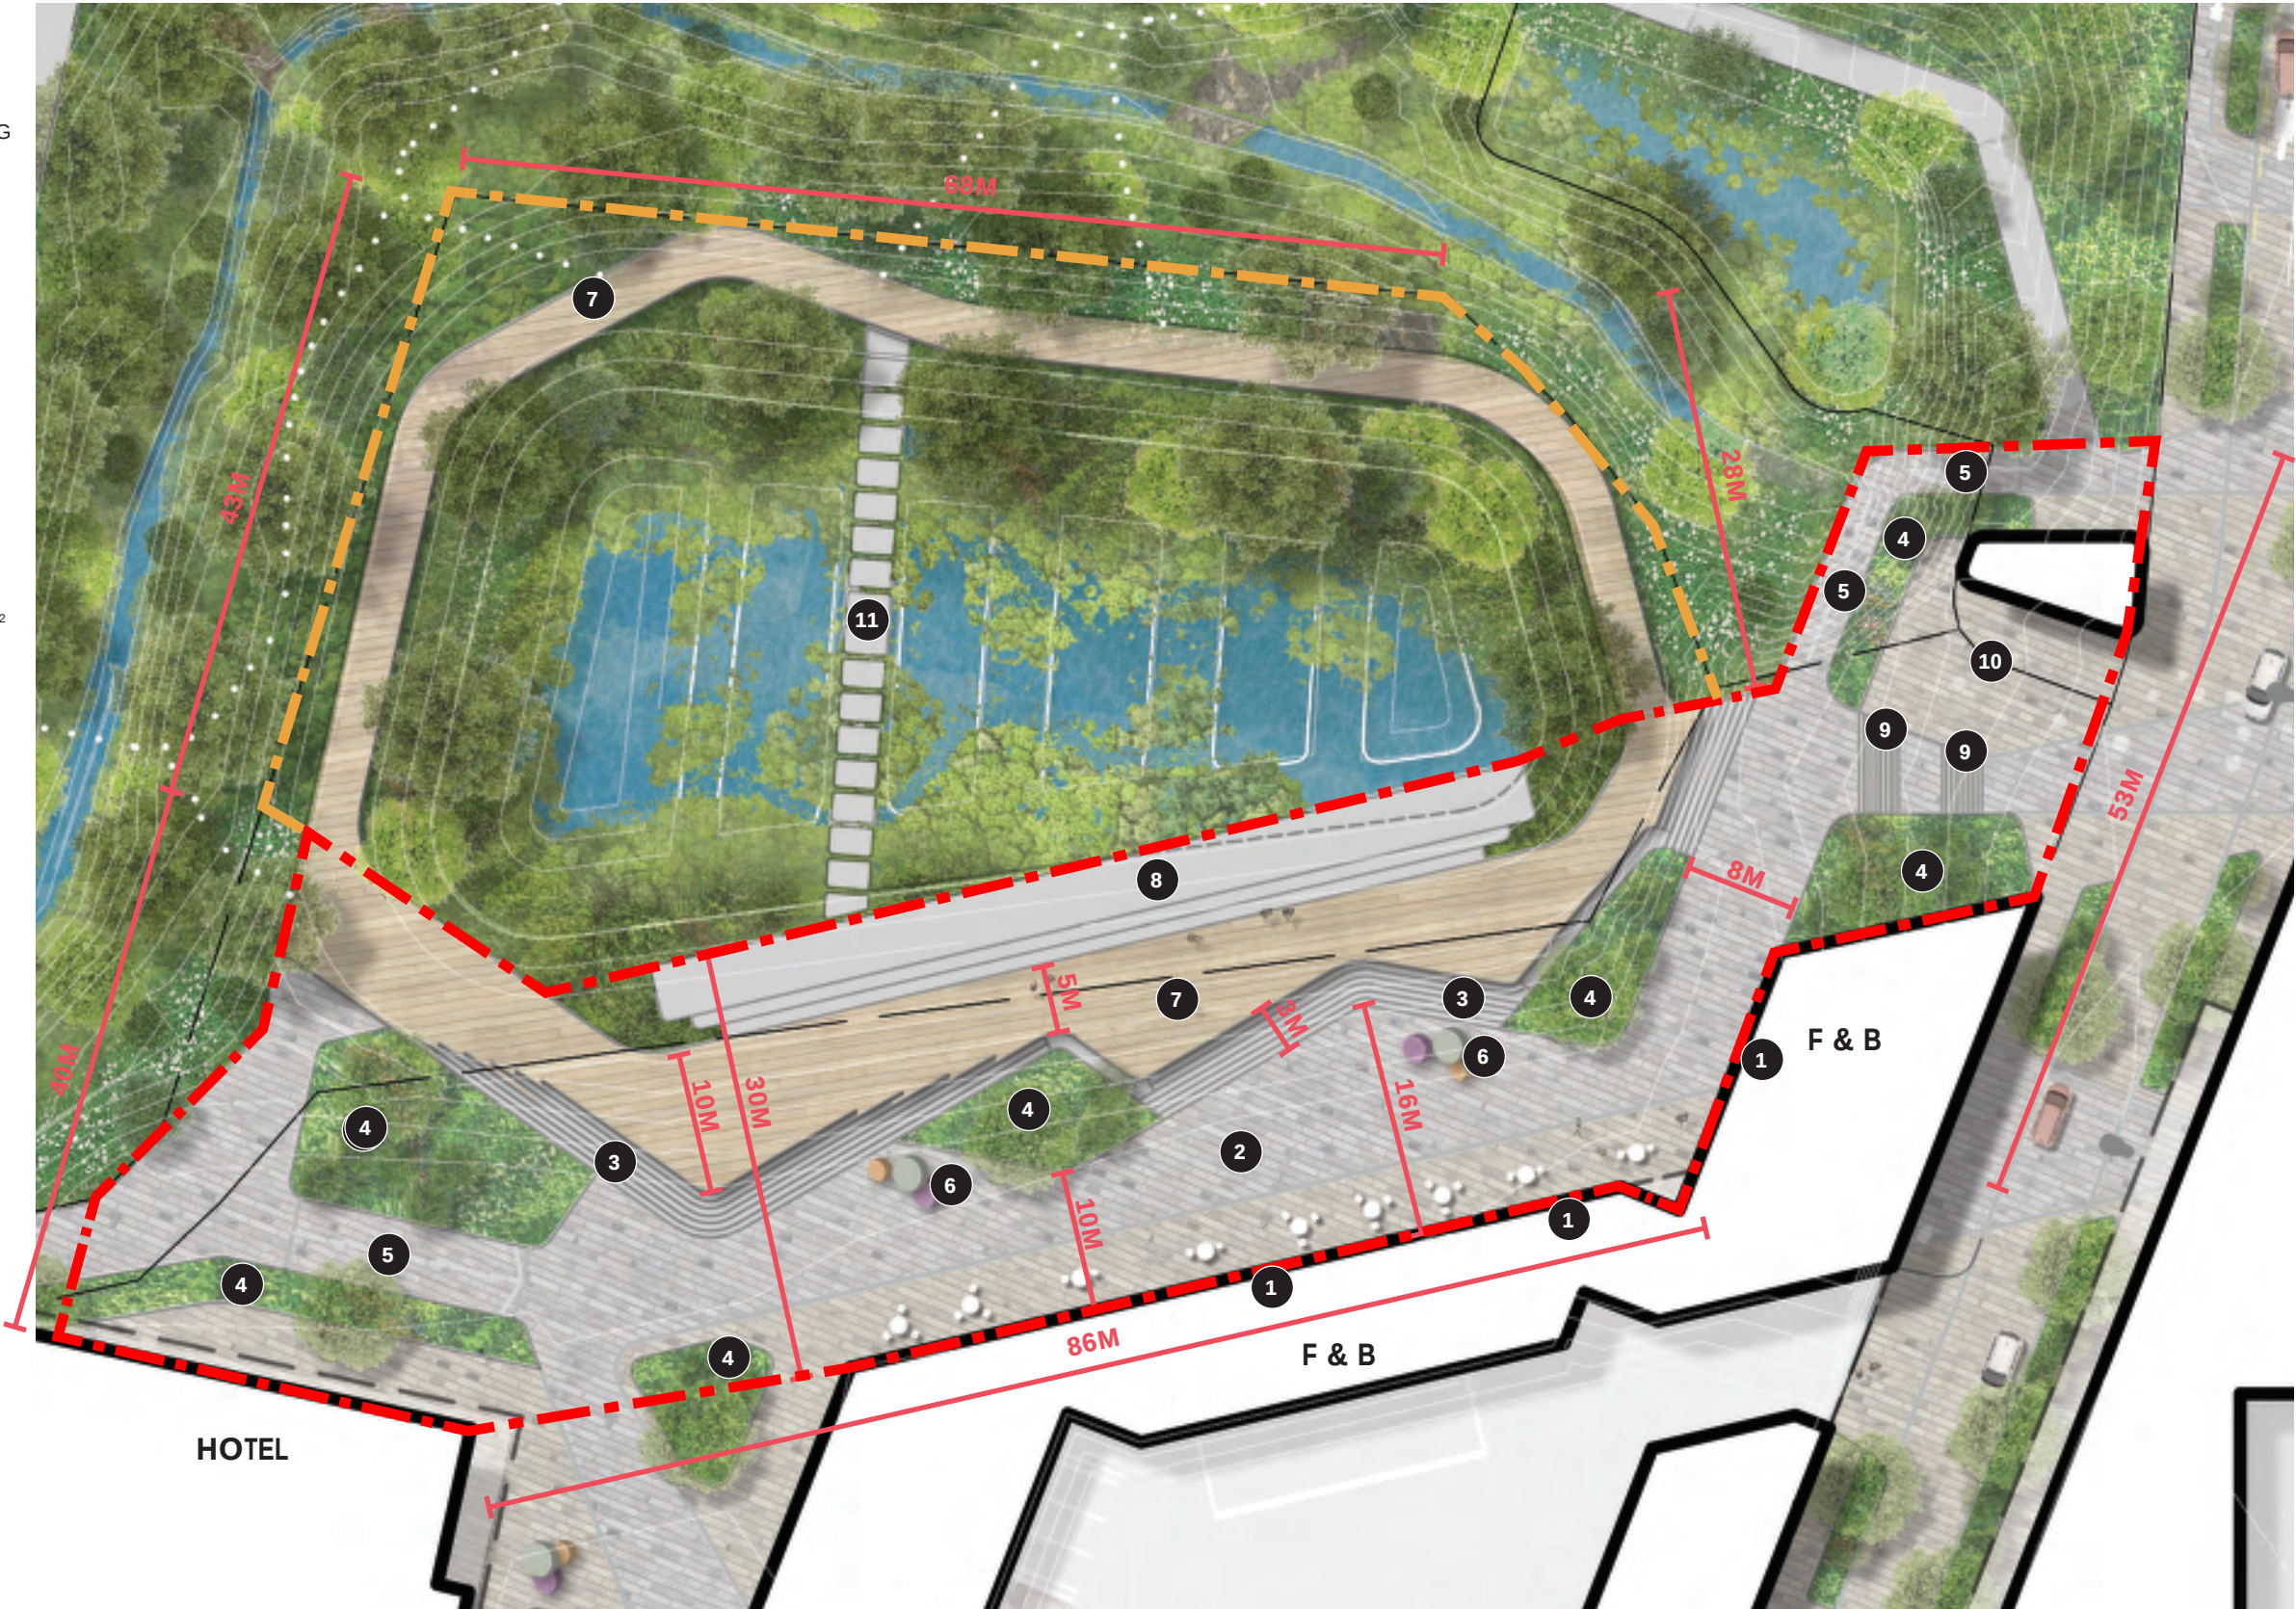

0 15m
1:500 @ A3 1:250 @ A1

