


TYPICAL SECTION: GREENWAY 1:30@A1 / 1:60@A3
NOTE: VEGETATION SHOWN AS INDICATIVE OF 10-YEAR MATURITY

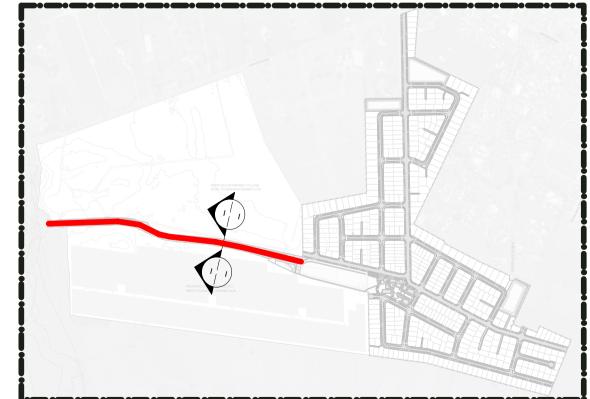


SECTION LOCATION PLAN - NTS

Issue

Project Ashbourne Development, Matamata

Issue Date 28/05/25 RC

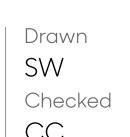



Drawing

2149/28 Typical Greenway Section



BASIN PLANTING MIX



EDGE SLOPE PLANTING MIX 1



EDGE SLOPE PLANTING MIX 2



EDGE SLOPE PLANTING MIX 3



Client
Unity Developments

Project
Ashbourne Development, Matamata

Drawing 2149/29 Greenway Soft Palette 01 Issue Date 28/05/25 Issue RC Drawn SW Checked CC





NATIVE ENHANCEMENT HIGH



NATIVE ENHANCEMENT HIGH cont.



ENHANCEMENT RIPARIAN PLANTING



ENHANCEMENT RIPARIAN PLANTING cont.




Client
Unity Developments

Project
Ashbourne Development, Matamata

Drawing 2149/30 Greenway Soft Palette 02 Issue Date 28/05/25 Issue RC Drawn SW Checked CC



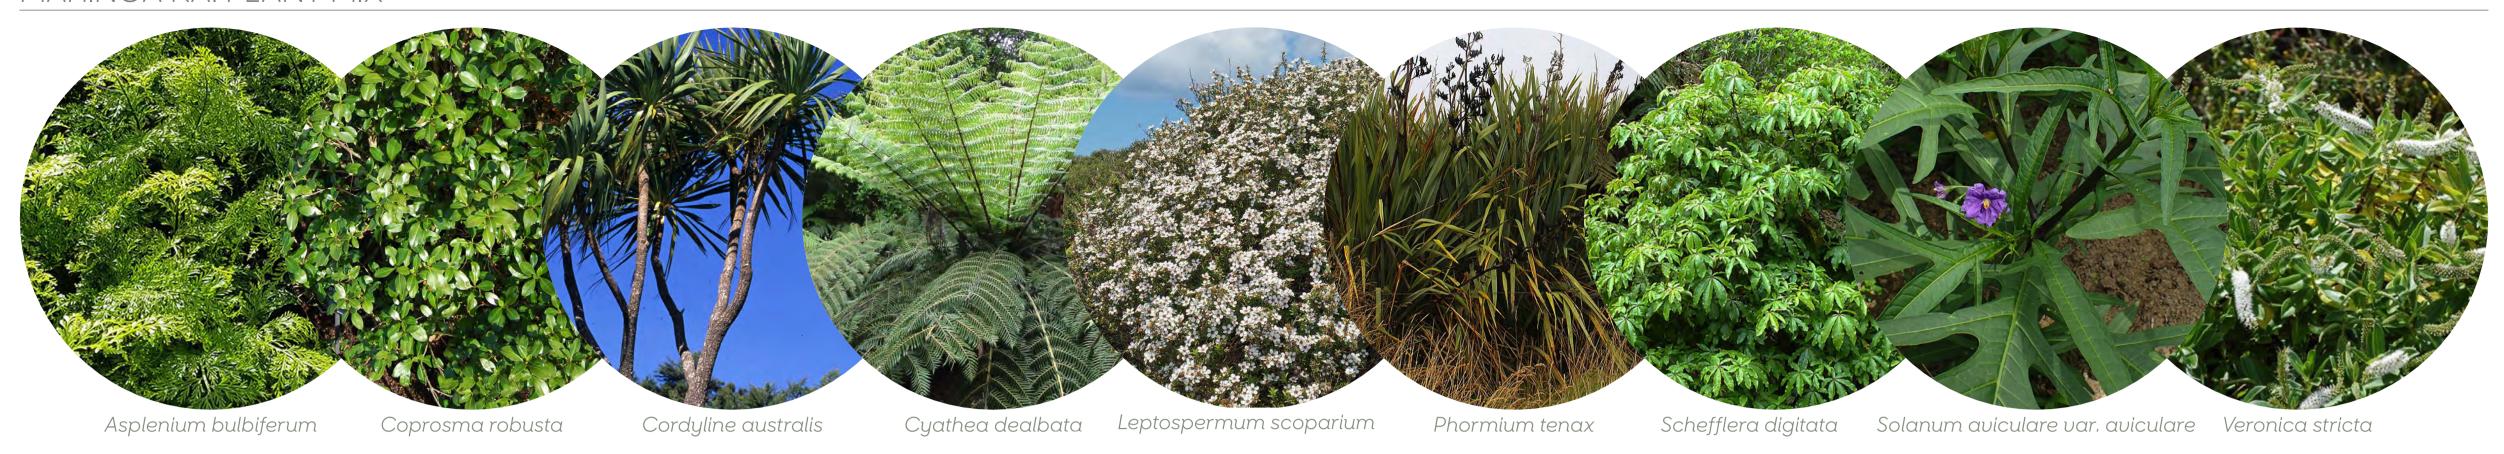


HIDDEN FOREST PLANT MIX




PĀ HARAKEKE PLANTING MIX







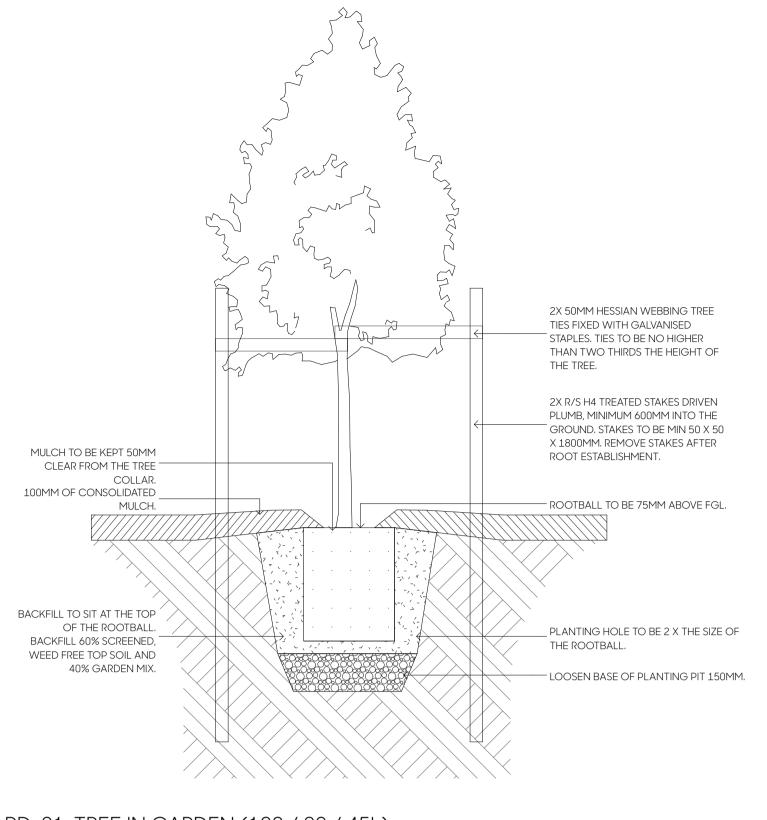

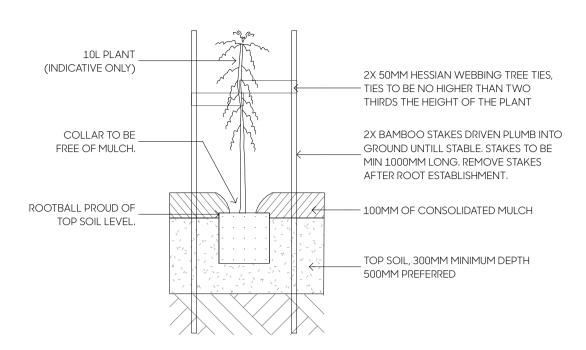

PD-02: SMALL TREE (10L) IN GARDEN 1:15 @ A1, 1:30 @ A3

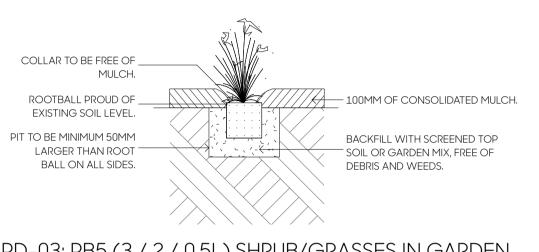

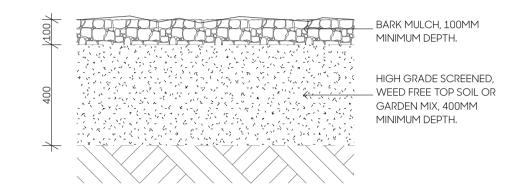


PD-01: TREE IN GARDEN (100 / 80 / 45L)

1:15 @ A1, 1:30 @ A3

PD-03: PB5 (3 / 2 / 0.5L) SHRUB/GRASSES IN GARDEN 1:15 @ A1, 1:30 @ A3


PD-04: GARDEN BEDS 1:15 @ A1, 1:30 @ A3

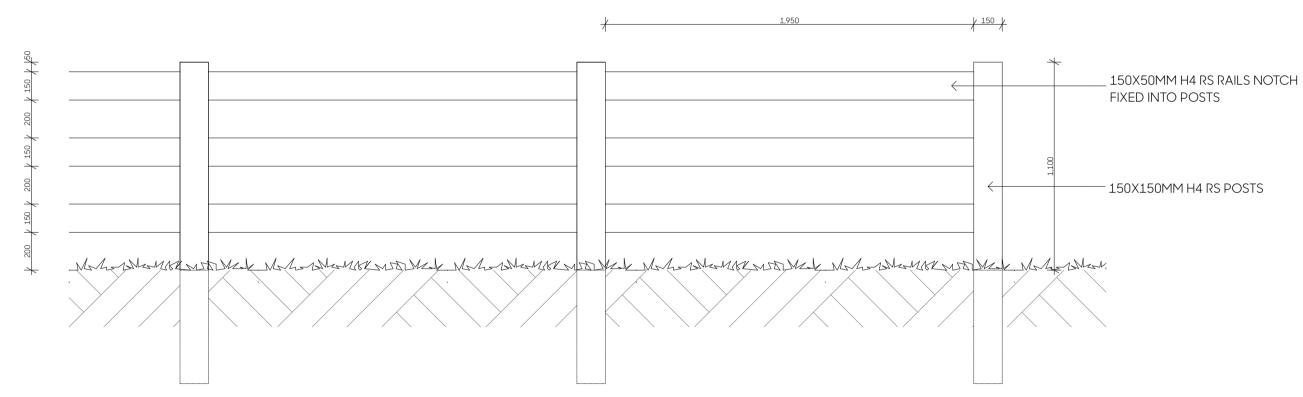




	Walls & Fencing	
PR	Post and Rail Fence	1.2m high, 150X50mm H4 horizontal rails (x3)
		200mm spacings and 150X150mm posts,
		stained a recessive colour
TF	Timber paling fence	1.8m high, 150x25mm H3.2 vertical palings,
		no spacing,

FD-PR: 1.2M POST AND RAIL FENCE 1:20@A1 / 1:40@A3

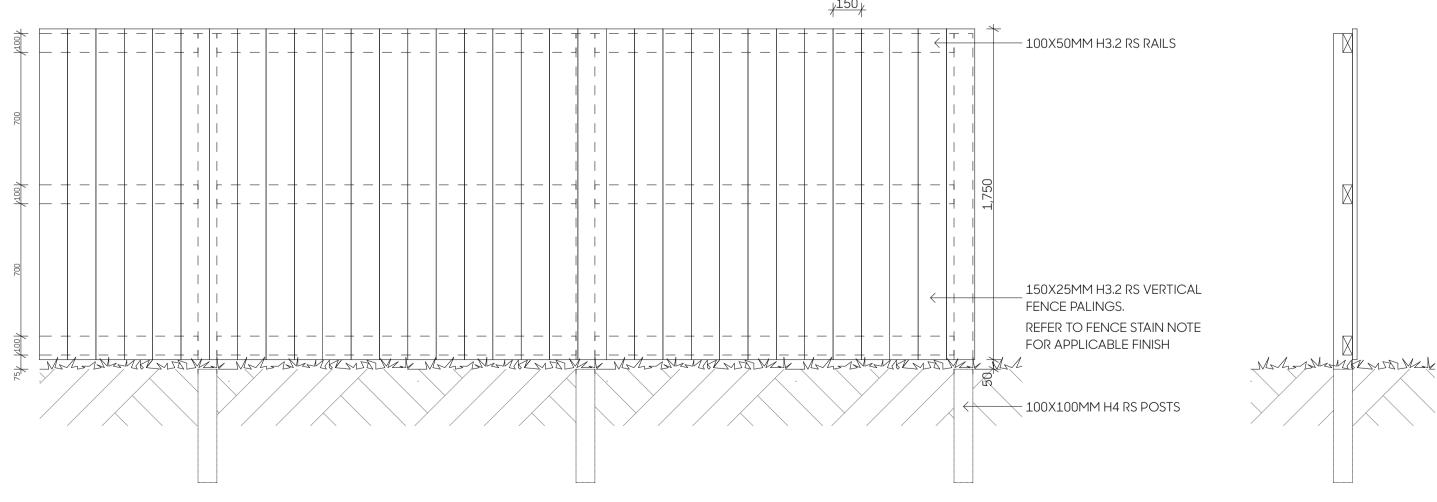

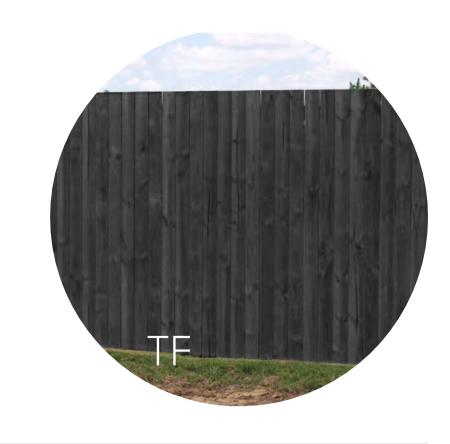

FD-TF: 1.8M PALING FENCE 1:20@A1 / 1:40@A3

NOTES: ALL FENCE POSTS TO BE IN 300MM DIAMETER CONCRETE ENCASEMENT TO A MINIMUM DEPTH THAT IS 1/3 OF THE TOTAL FENCE HEIGHT UNLESS OTHERWISE SPECIFIED.

Client	Project	Drawing	
Unity Developments	Ashbourne Development, Matamata	2149/32 Details	

