


							NAME
						DESIGNED	
						DRAWN	J .ORRINGE
В	LANES REVISED	JO	GC		23.03.29	REVIEWED	G. CLARK
Α	ISSUED FOR DISCUSSION	JO	GC		22.03.23	REVIEWED	
REV	REVISION DESCRIPTION	DRAWN	CHECKED	APPROVED	DATE	APPROVED	

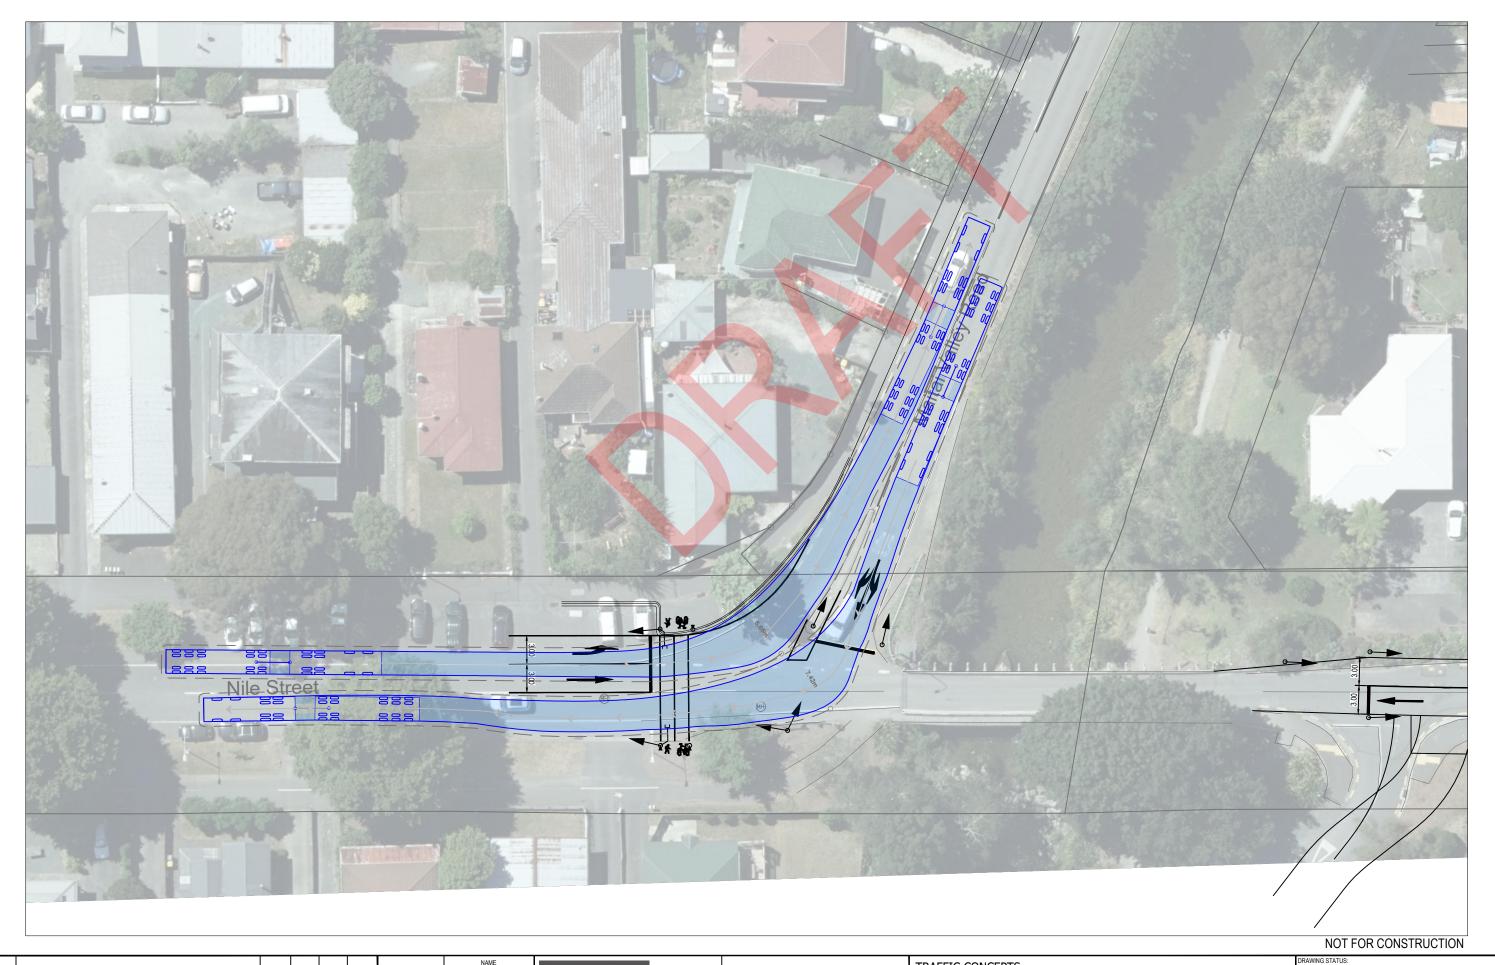



TRAFFIC CONCEPTS	DRAWING STATUS:  WORKING PLOT			
	PLOT DATE: 29.03.2023	SCALE AT A1: 1:250		
PROPOSED SIGNALISED INTERSECTION CONCEPT	DRAWING NO.		REV	
	21-001-80-9	В		



							NAME
						DESIGNED	
						DRAWN	J .ORRINGE
В	LANES REVISED	JO	GC		23.03.29	REVIEWED	G. CLARK
Α	ISSUED FOR DISCUSSION	JO	GC		22.03.23	KEVIEWED	G. CLARK
REV	REVISION DESCRIPTION	DRAWN	CHECKED	APPROVED	DATE	APPROVED	





TRAFFIC CONCEPTS	DRAWING STATUS: WORKING PLOT			
80 NILE STREET, NELSON				
	PLOT DATE: 29.03.2023	SCALE AT A1: 1:250		
VEHICLE TRACKING 22m TRUCK + TRAILER	DRAWING NO.		REV	
	21-001-80-S	K102	В	