

Auckland Prison Capacity Increase

Substantive Application


Volume 2 – Appendix 2B Designation Plans


Prepared for the Department of Corrections


1 April 2026



AUCKLAND PRISON

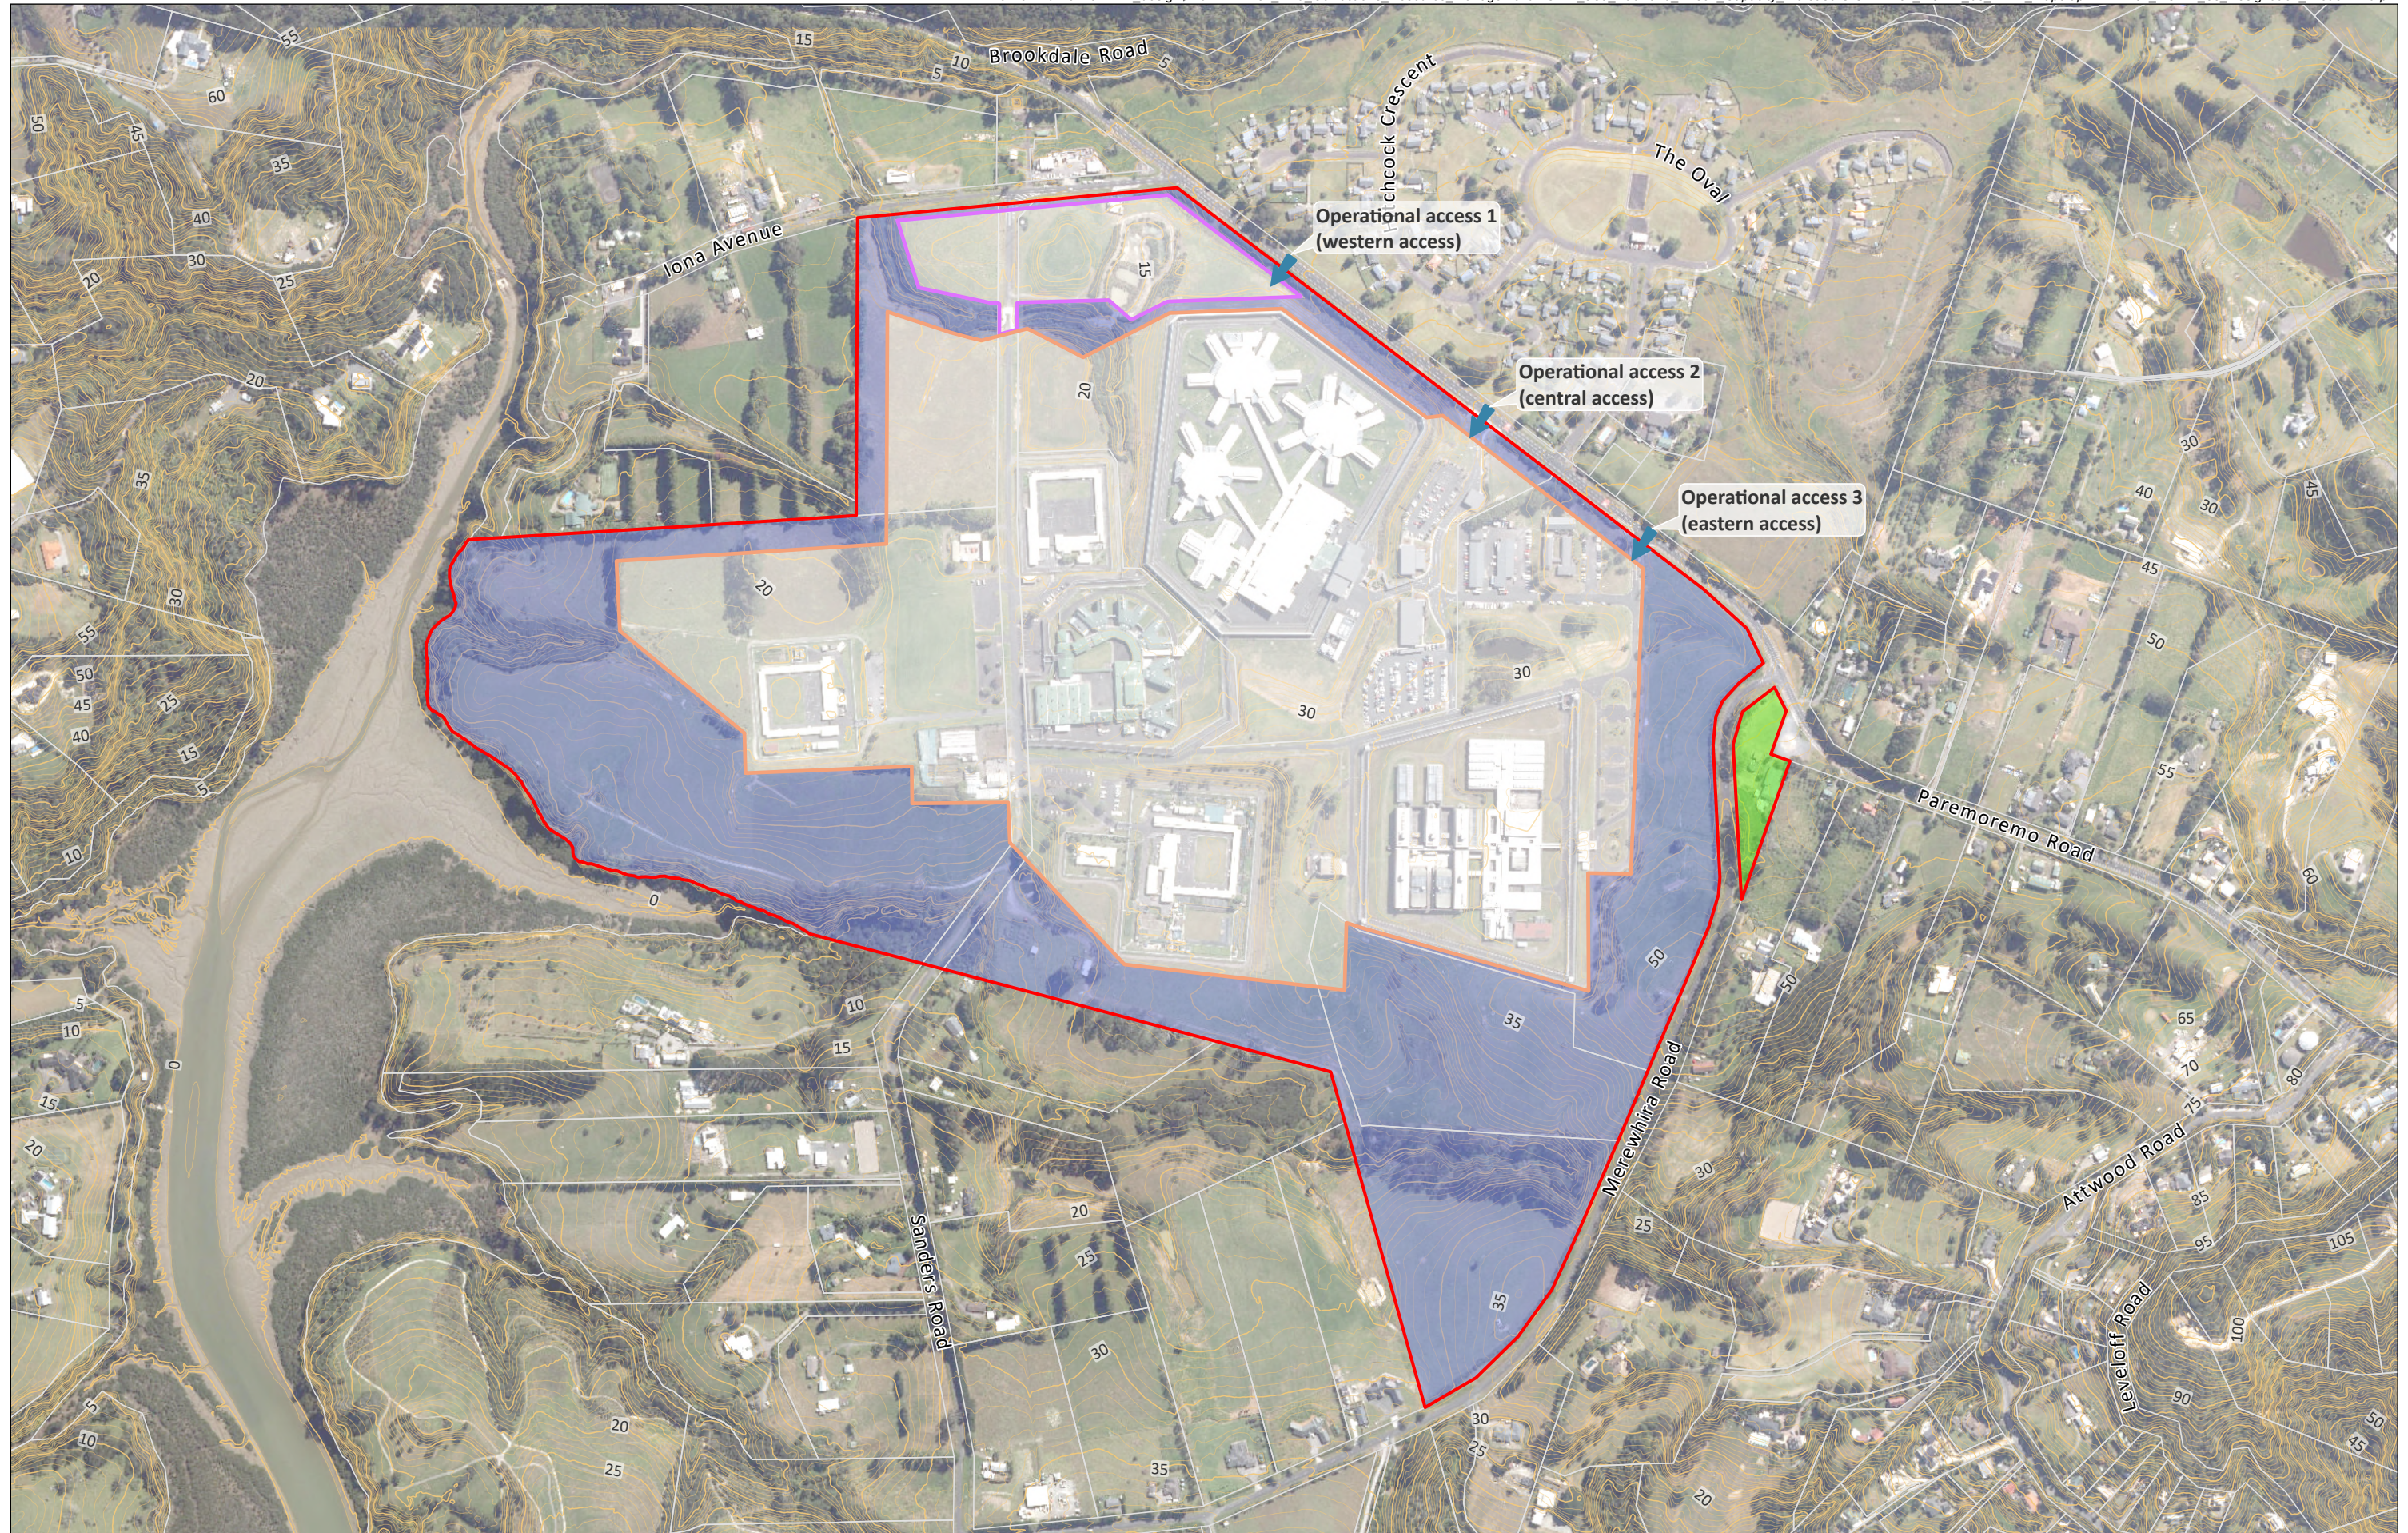

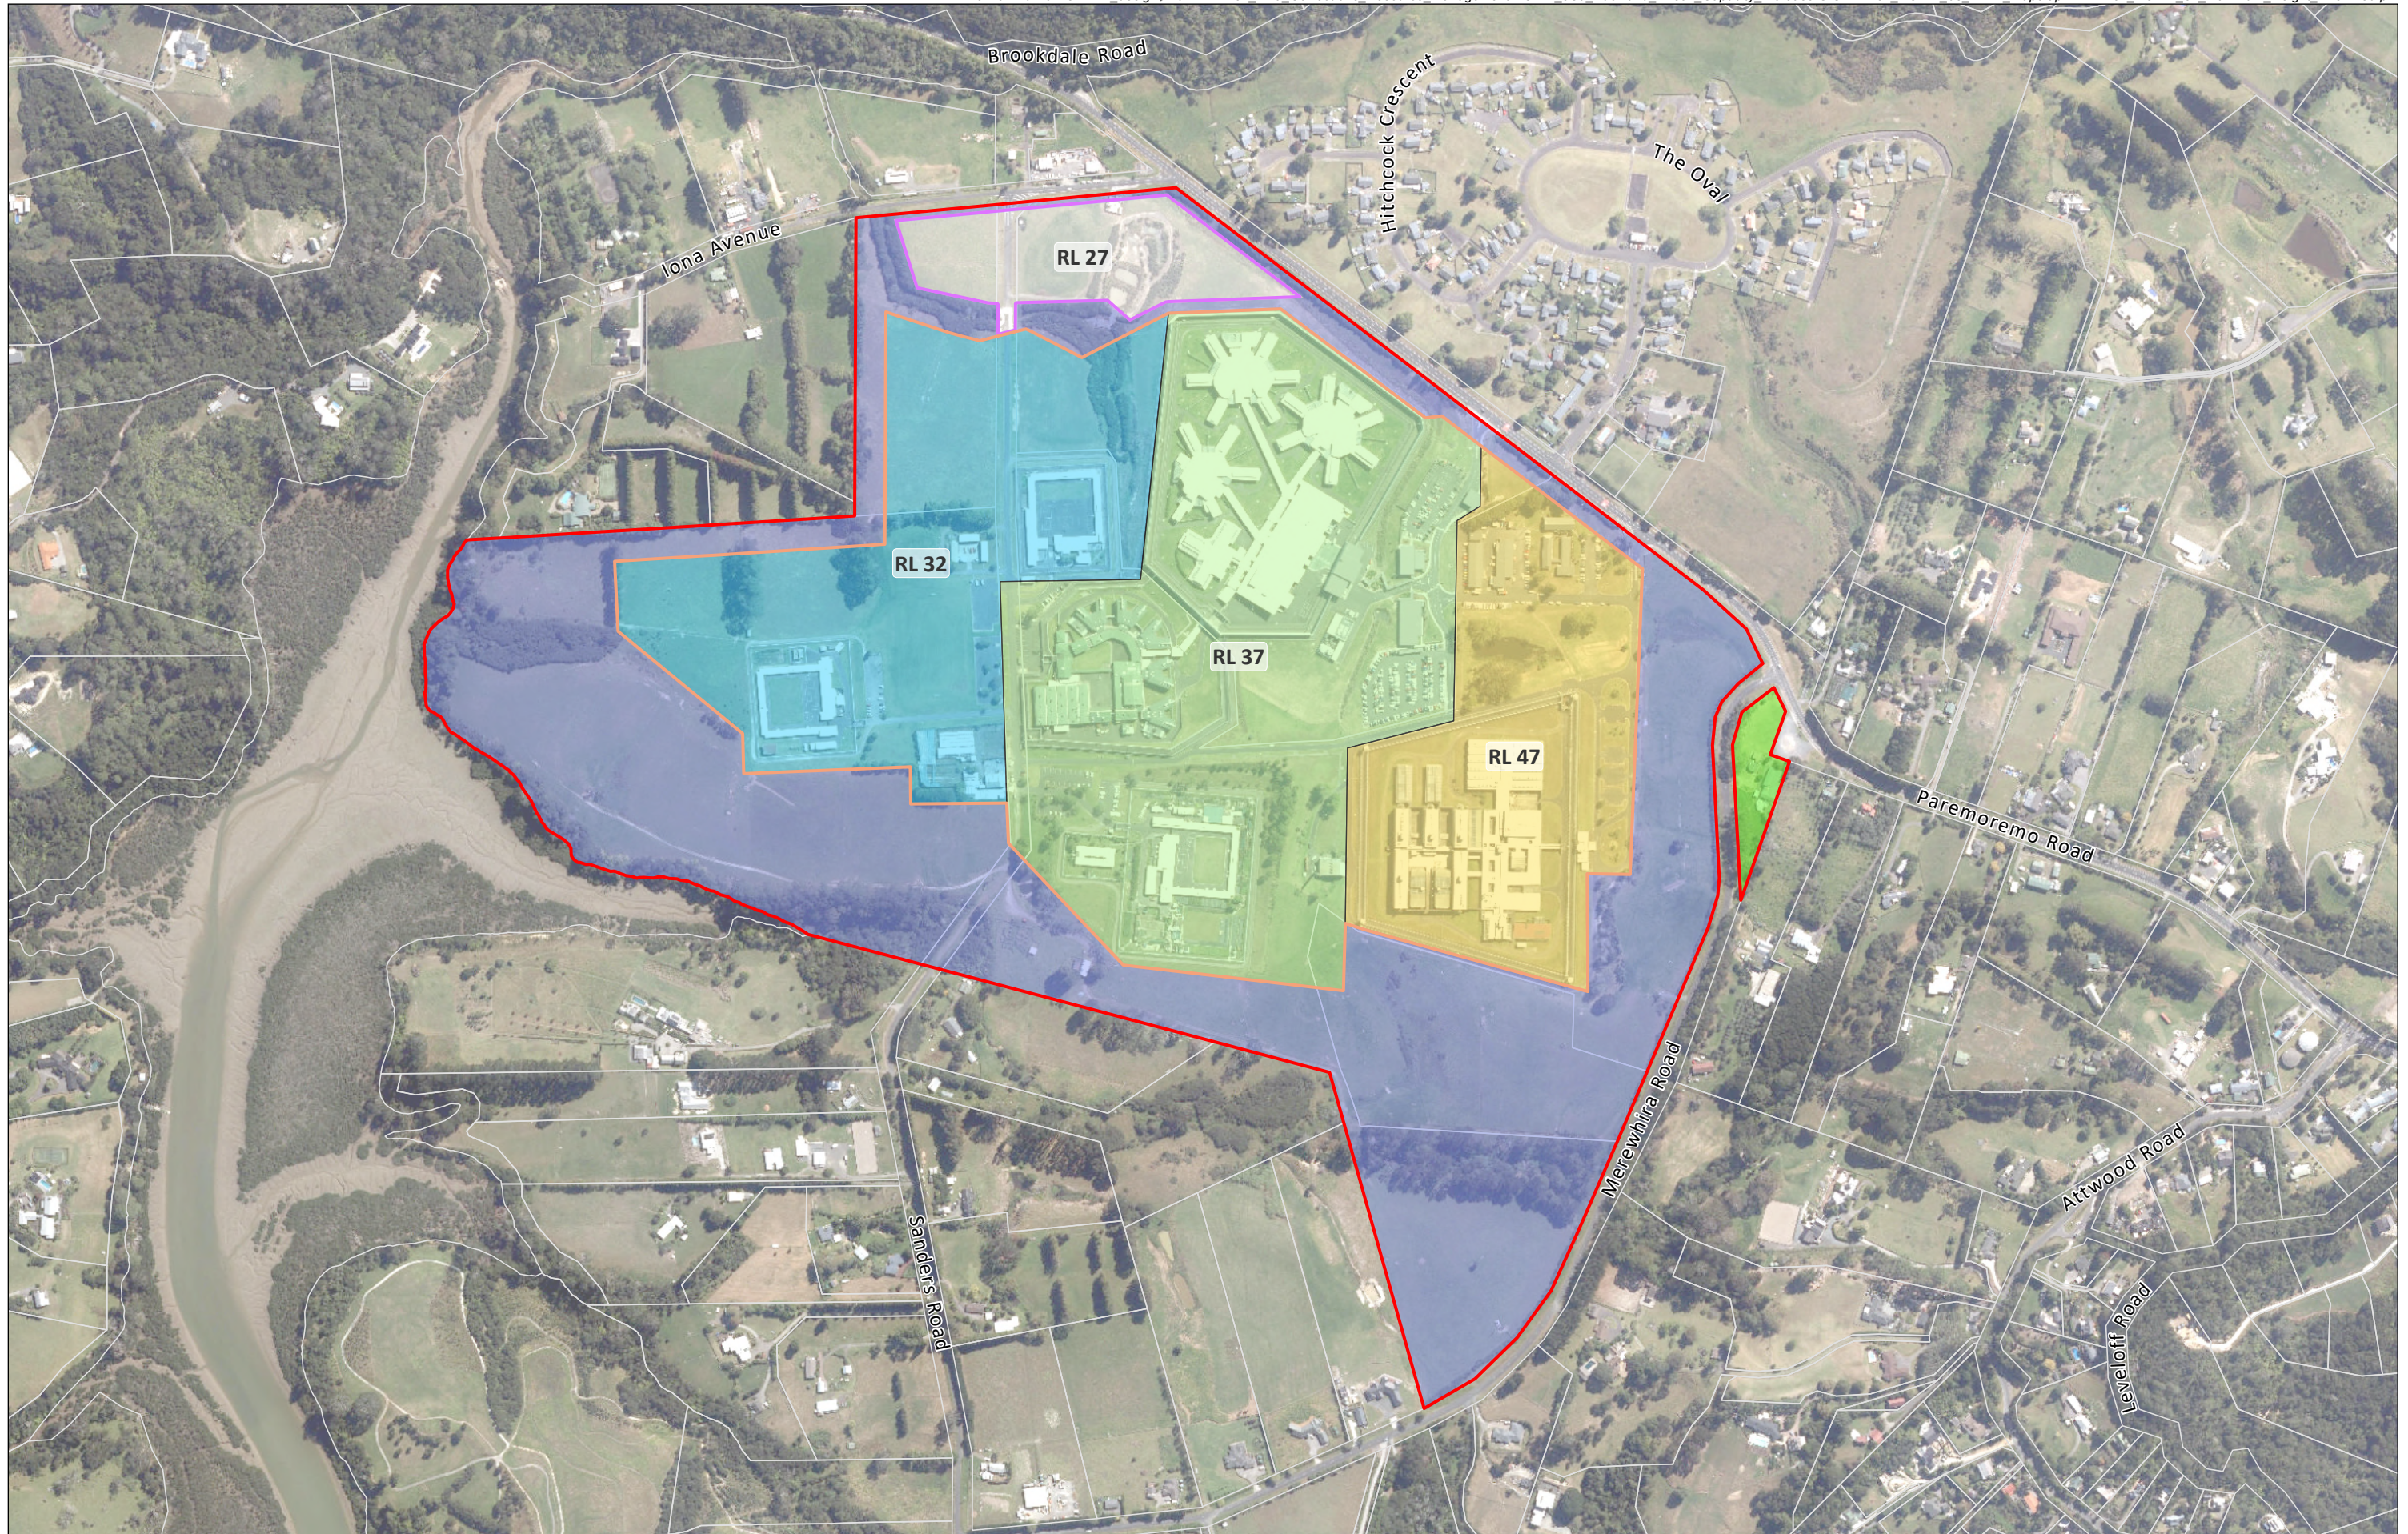

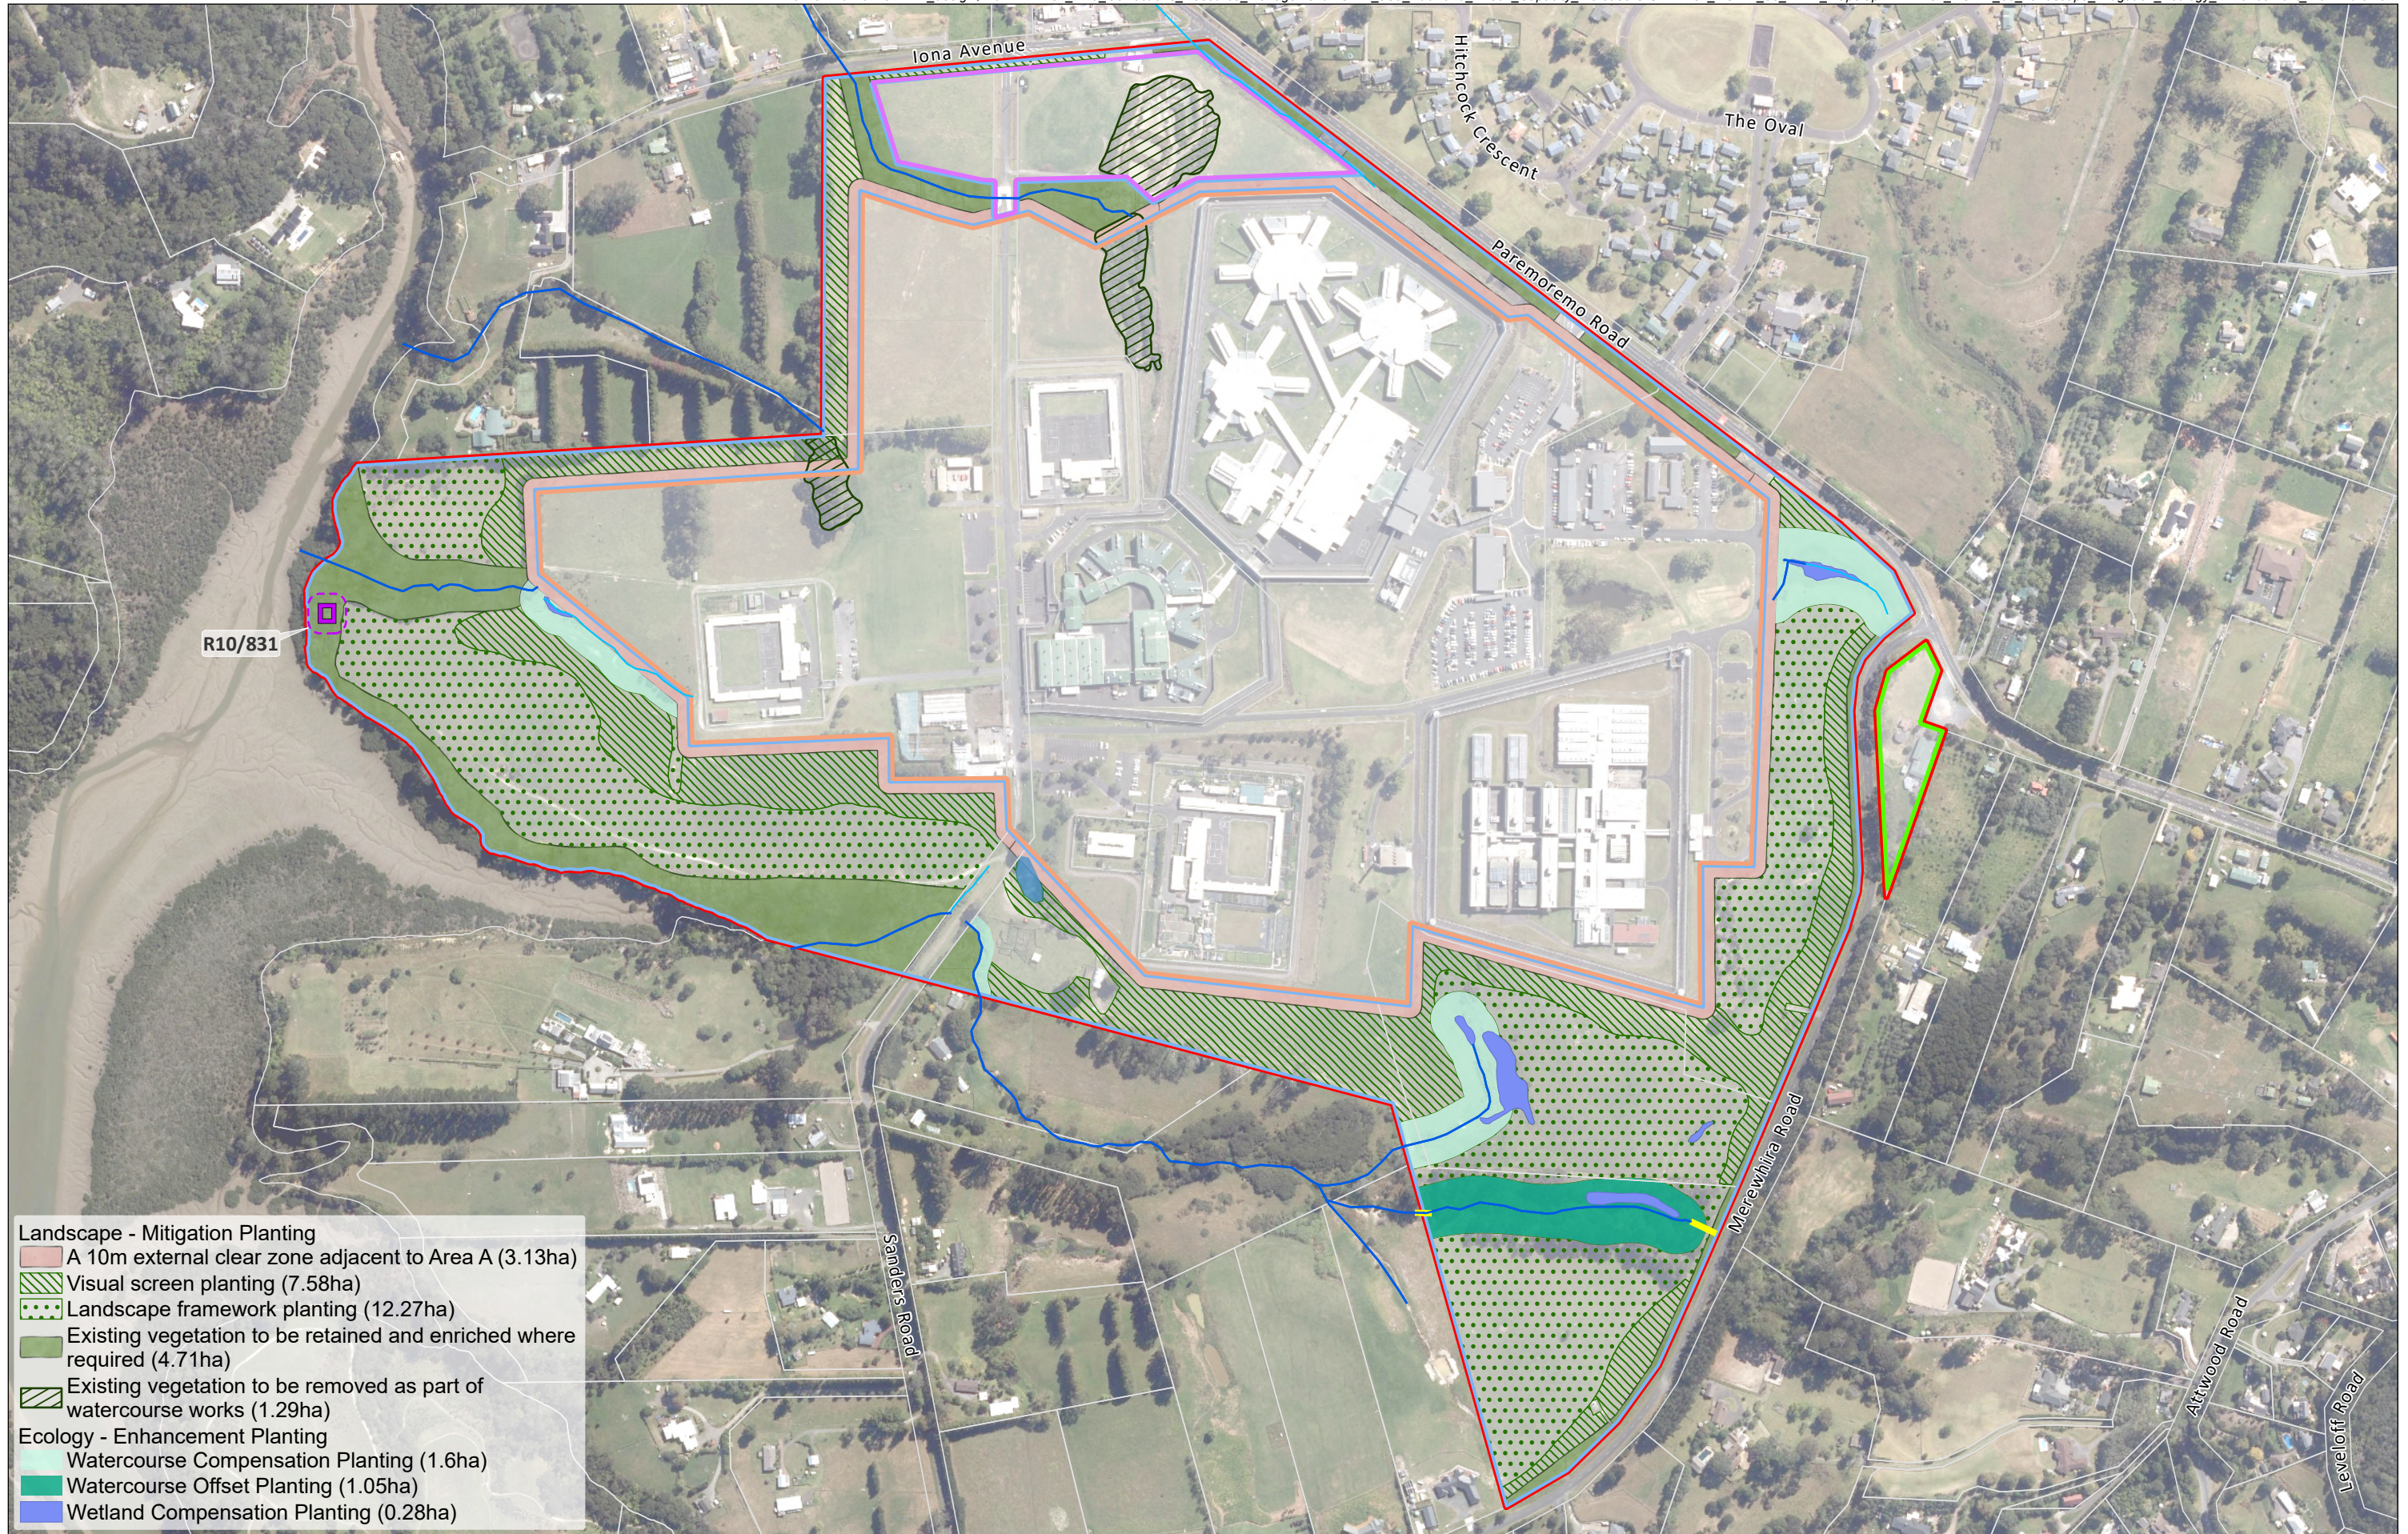

- Landscape - Mitigation Planting**
- A 10m external clear zone adjacent to Area A (3.13ha)
 - Visual screen planting (7.58ha)
 - Landscape framework planting (12.27ha)
 - Existing vegetation to be retained and enriched where required (4.71ha)
 - Existing vegetation to be removed as part of watercourse works (1.29ha)
- Ecology - Enhancement Planting**
- Watercourse Compensation Planting (1.6ha)
 - Watercourse Offset Planting (1.05ha)
 - Wetland Compensation Planting (0.28ha)