



LOT GRADIENT LEGEND


0% - 5%	
5% - 10%	
10% - 15%	
15% - 20%	
20% - 25%	
25% - 30%	
30% - 33.33%	
33.33% - 34%	
34% - 50%	
50% - 51%	
51% - 101%	
101% - 999%	

E	FOR RESOURCE CONSENT	NS	SL	JK	25/02/26
D	FOURTH ISSUE	SMB	SL	JDK	30/01/26
C	THIRD ISSUE	SMB	SL	JDK	28/01/26
B	SECOND ISSUE	SMB	SL	JDK	23/01/26
A	FIRST ISSUE	SMB	SL	JDK	14/11/25
REV	DESCRIPTION	DRN BY	CHK BY	APP BY	DATE



MCKENZIE & CO.

CLIENT:	RIDGEBURN LTD	PROJECT:	RIDGEBURN 122 MORVEN FERRY ROAD ARROW JUNCTION QUEENSTOWN	TITLE:	EARTHWORKS 12D SLOPE ANALYSIS OVERALL	PURPOSE OF ISSUE:	RESOURCE CONSENT
						SCALE:	1:7500m @ A3
						DO NOT SCALE	
						DRAWING NO:	4048-0-2400
						REV:	E

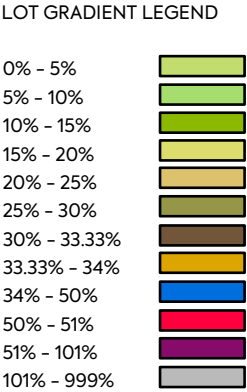

E	FOR RESOURCE CONSENT	NS	SL	JK	25/02/26
D	FOURTH ISSUE	SMB	SL	JDK	30/01/26
C	THIRD ISSUE	SMB	SL	JDK	28/01/26
B	SECOND ISSUE	SMB	SL	JDK	23/01/26
A	FIRST ISSUE	SMB	SL	JDK	14/11/25
REV	DESCRIPTION	DRN BY	CHK BY	APP BY	DATE



MCKENZIE & CO.

CLIENT:

RIDGEBURN LTD

PROJECT:

RIDGEBURN
122 MORVEN FERRY ROAD
ARROW JUNCTION
QUEENSTOWN

TITLE:

EARTHWORKS
12D SLOPE ANALYSIS
CUT SHEET

PURPOSE OF ISSUE:


RESOURCE CONSENT

SCALE:
1:7500m @ A3
DO NOT SCALE

DRAWING NO:
4048-O-2401

REV:

E

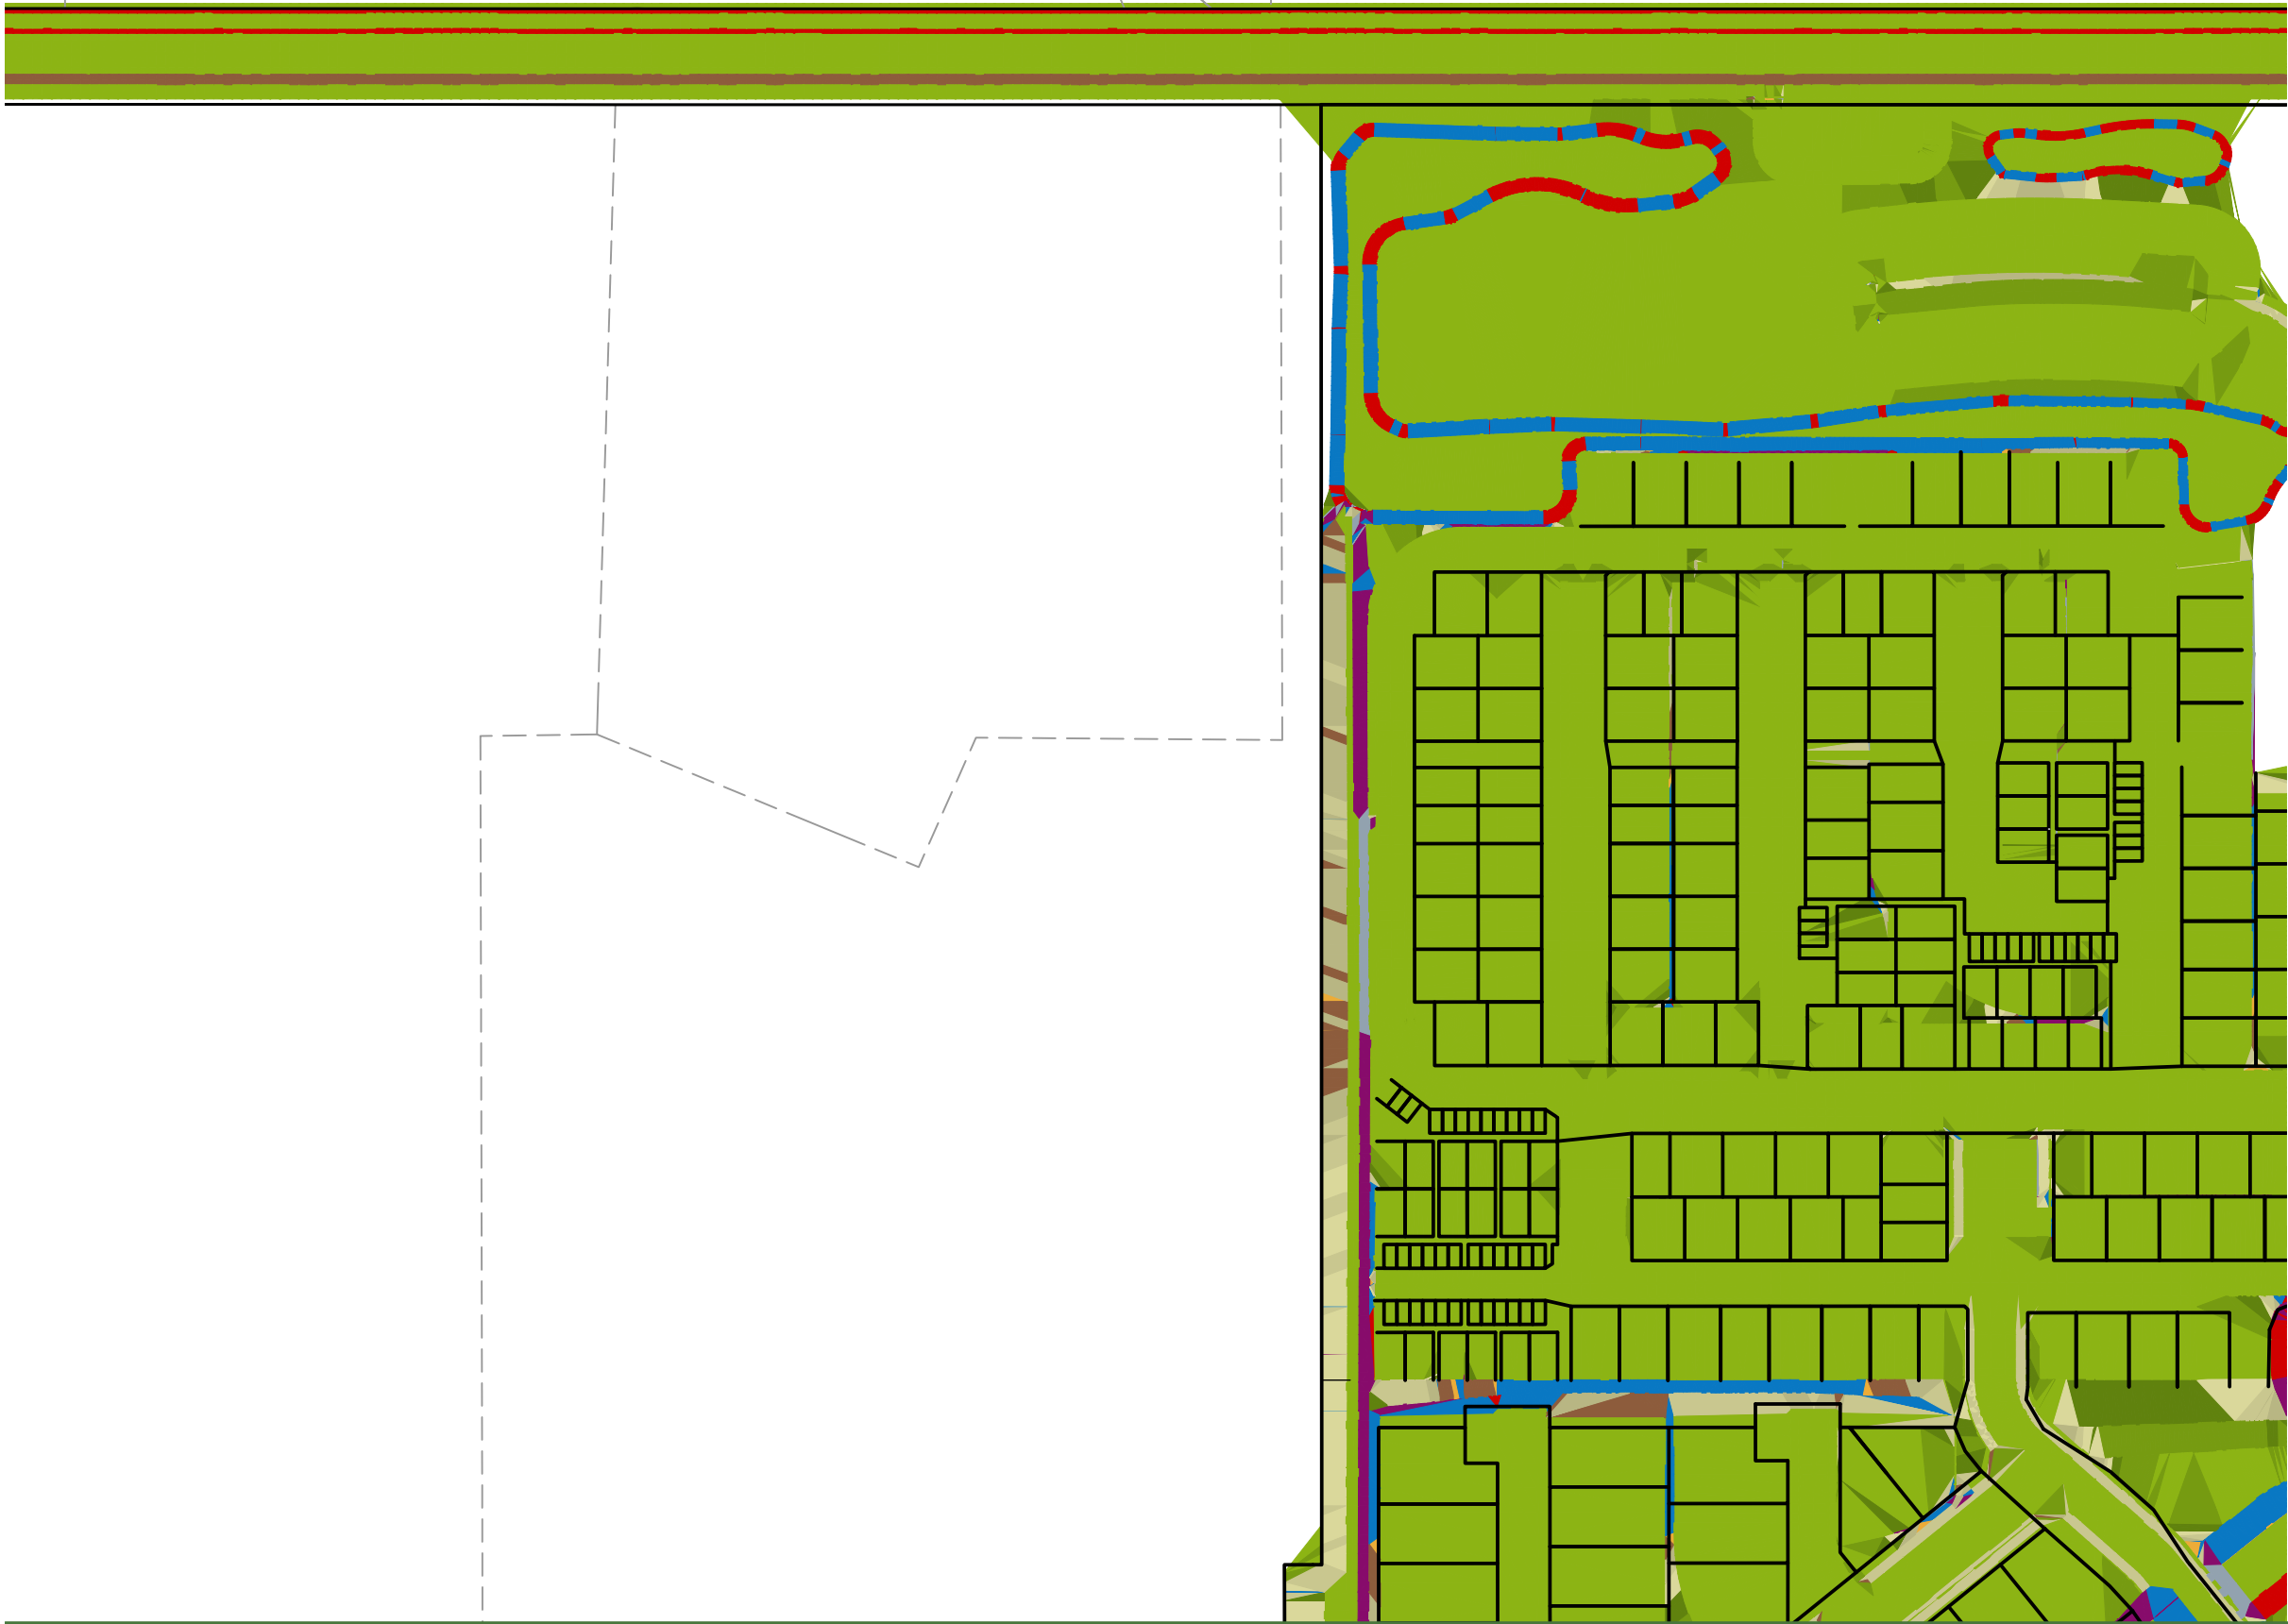

LOT GRADIENT LEGEND	
0% - 5%	
5% - 10%	
10% - 15%	
15% - 20%	
20% - 25%	
25% - 30%	
30% - 33.33%	
33.33% - 34%	
34% - 50%	
50% - 51%	
51% - 101%	
101% - 999%	

E	FOR RESOURCE CONSENT	NS	SL	JK	25/02/26
D	FOURTH ISSUE	SMB	SL	JDK	30/01/26
C	THIRD ISSUE	SMB	SL	JDK	28/01/26
B	SECOND ISSUE	SMB	SL	JDK	23/01/26
A	FIRST ISSUE	SMB	SL	JDK	14/11/25



MCKENZIE & CO.

CLIENT:	RIDGEBURN LTD	PROJECT:	RIDGEBURN 122 MORVEN FERRY ROAD ARROW JUNCTION QUEENSTOWN	TITLE:	EARTHWORKS 12D SLOPE ANALYSIS SHEET 1	PURPOSE OF ISSUE:	RESOURCE CONSENT
REV	DESCRIPTION	DRN BY	CHK BY	APP BY	DATE	SCALE:	1:1500m @ A3
						DO NOT SCALE	
						DRAWING NO:	4048-0-2402
						REV:	E



LOT GRADIENT LEGEND


0% - 5%	
5% - 10%	
10% - 15%	
15% - 20%	
20% - 25%	
25% - 30%	
30% - 33.33%	
33.33% - 34%	
34% - 50%	
50% - 51%	
51% - 101%	
101% - 999%	

E	FOR RESOURCE CONSENT	NS	SL	JK	25/02/26
D	FOURTH ISSUE	SMB	SL	JDK	30/01/26
C	THIRD ISSUE	SMB	SL	JDK	28/01/26
B	SECOND ISSUE	SMB	SL	JDK	23/01/26
A	FIRST ISSUE	SMB	SL	JDK	14/11/25
REV	DESCRIPTION	DRN BY	CHK BY	APP BY	DATE



MCKENZIE & CO.

CLIENT:	RIDGEBURN LTD	PROJECT:	RIDGEBURN 122 MORVEN FERRY ROAD ARROW JUNCTION QUEENSTOWN	TITLE:	EARTHWORKS 12D SLOPE ANALYSIS SHEET 2	PURPOSE OF ISSUE:	RESOURCE CONSENT
						SCALE:	1:1500m @ A3
						DO NOT SCALE	
						DRAWING NO:	4048-O-2403
						REV:	E

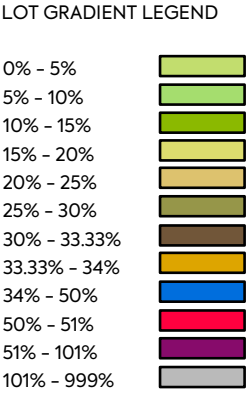

E	FOR RESOURCE CONSENT	NS	SL	JK	25/02/26
D	FOURTH ISSUE	SMB	SL	JDK	30/01/26
C	THIRD ISSUE	SMB	SL	JDK	28/01/26
B	SECOND ISSUE	SMB	SL	JDK	23/01/26
A	FIRST ISSUE	SMB	SL	JDK	14/11/25
REV	DESCRIPTION	DRN BY	CHK BY	APP BY	DATE



MCKENZIE & CO.

CLIENT:

RIDGEBURN LTD

PROJECT:

RIDGEBURN
122 MORVEN FERRY ROAD
ARROW JUNCTION
QUEENSTOWN

TITLE:

EARTHWORKS
12D SLOPE ANALYSIS
SHEET 3

PURPOSE OF ISSUE:

RESOURCE CONSENT

SCALE:
1:1500m @ A3
DO NOT SCALE

DRAWING NO:
4048-0-2404


REV:

E



LOT GRADIENT LEGEND

0% - 5%	
5% - 10%	
10% - 15%	
15% - 20%	
20% - 25%	
25% - 30%	
30% - 33.33%	
33.33% - 34%	
34% - 50%	
50% - 51%	
51% - 101%	
101% - 999%	

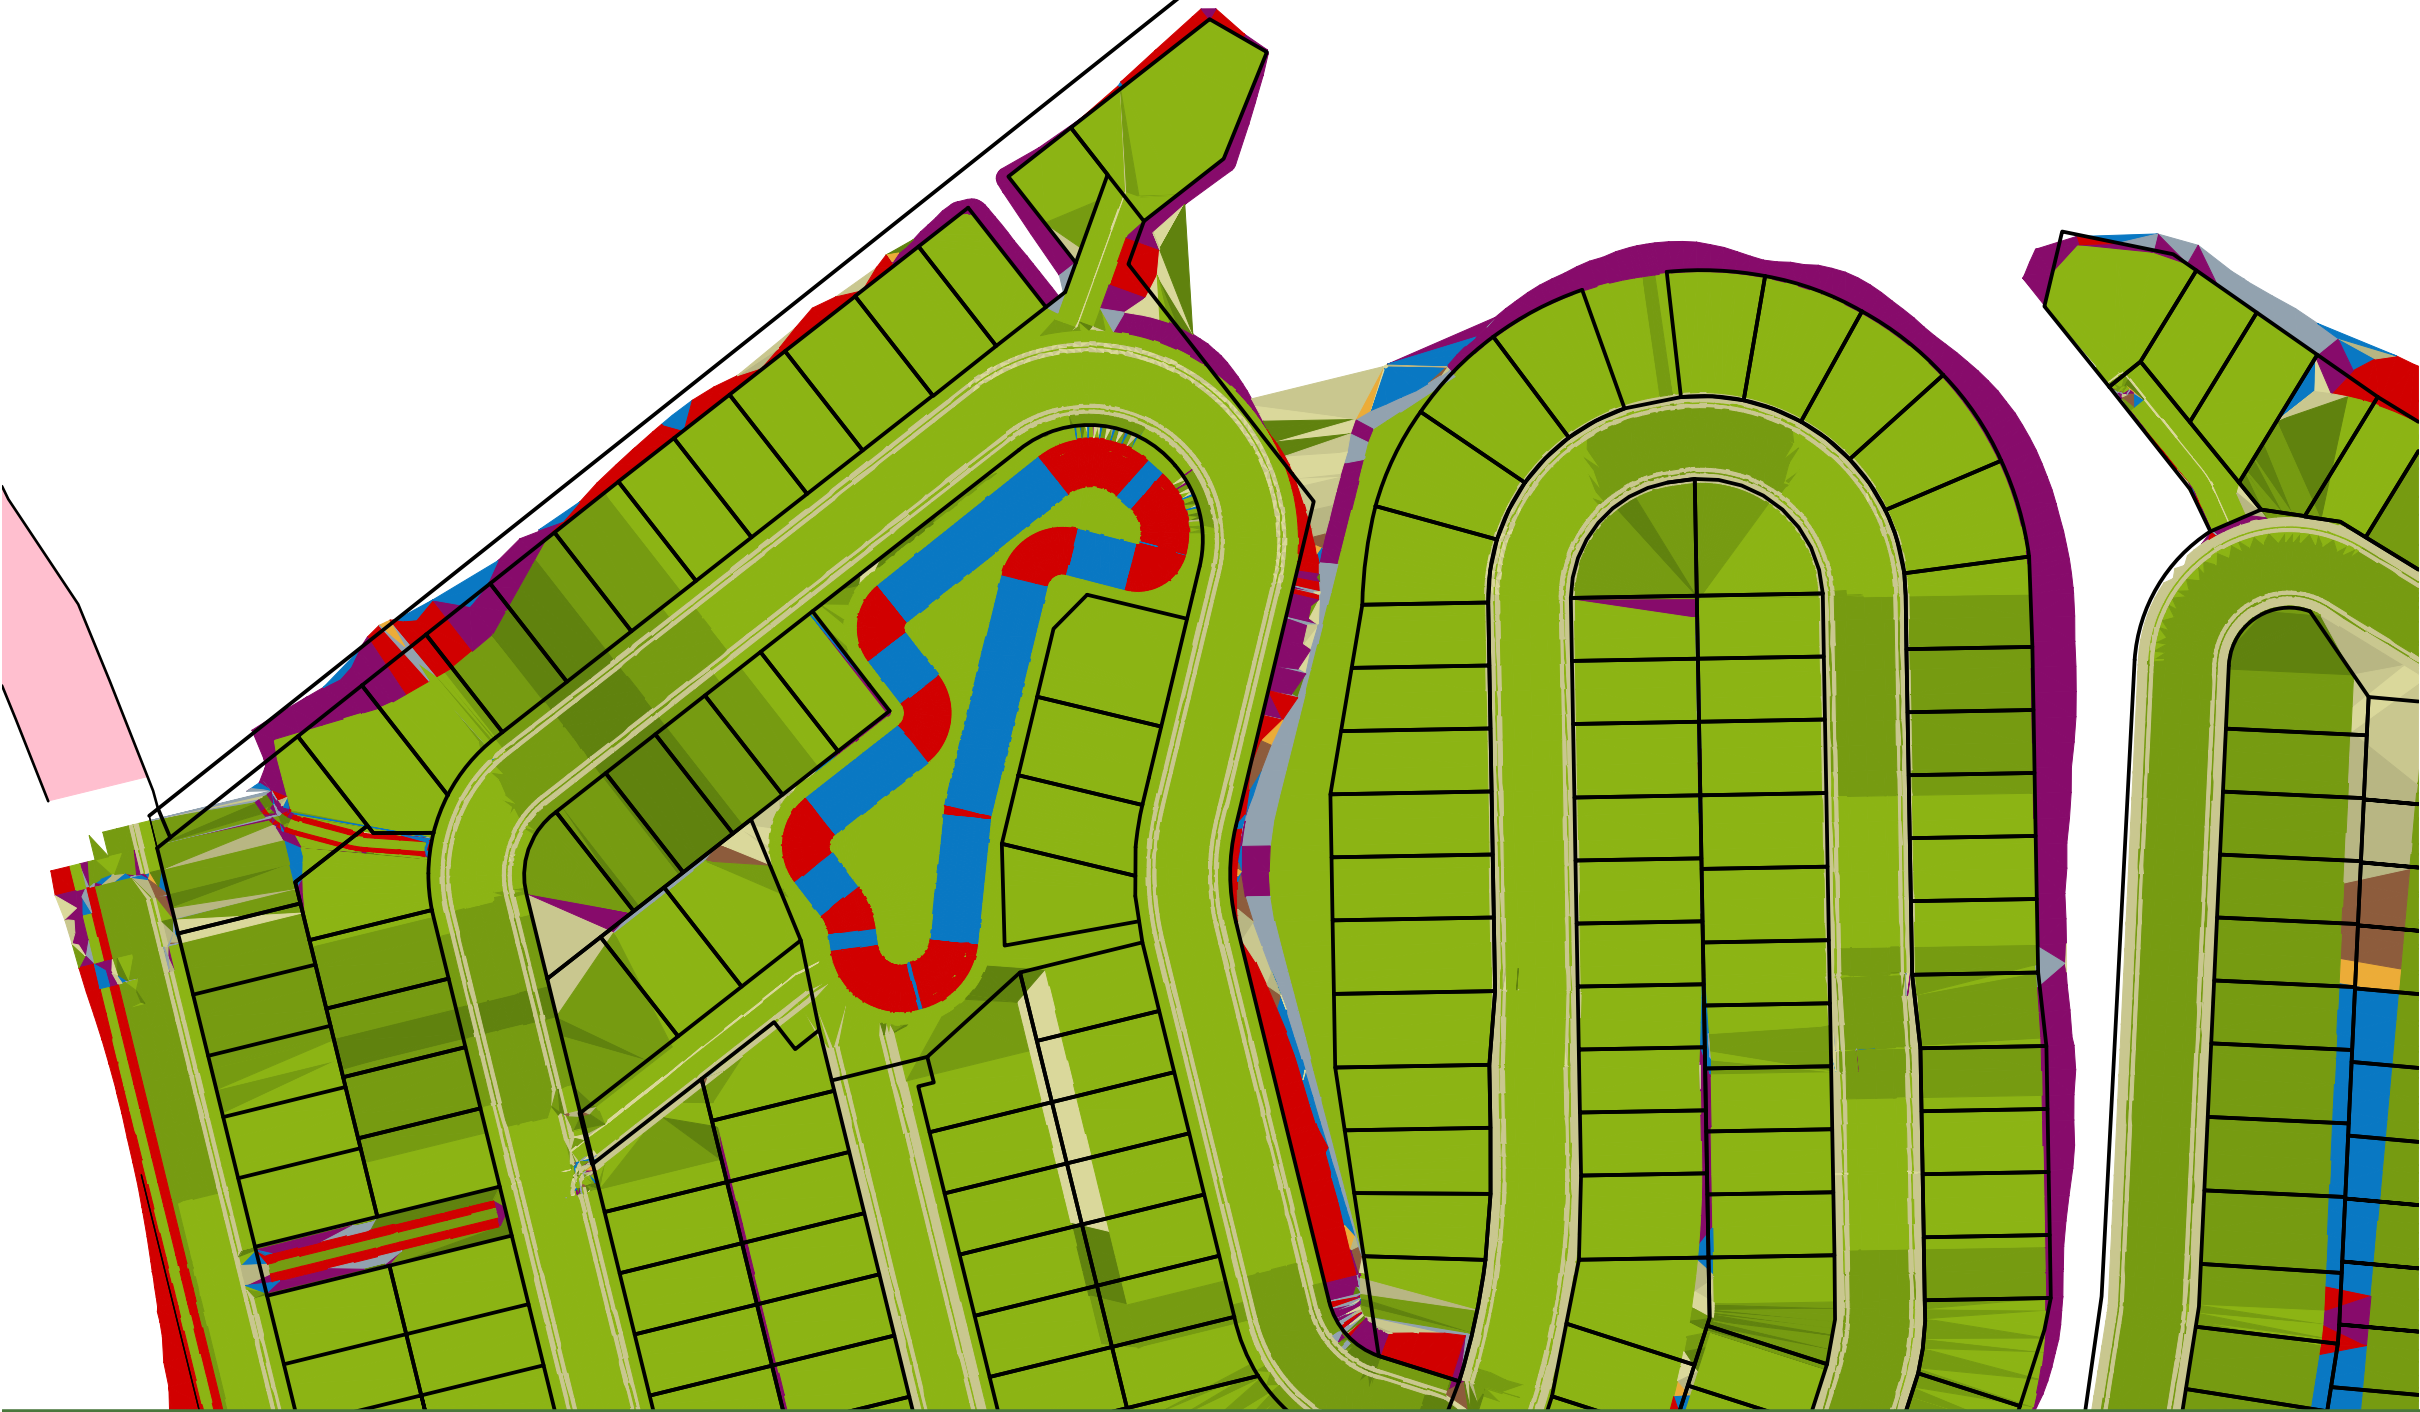


E	FOR RESOURCE CONSENT	NS	SL	JK	25/02/26
D	FOURTH ISSUE	SMB	SL	JDK	30/01/26
C	THIRD ISSUE	SMB	SL	JDK	28/01/26
B	SECOND ISSUE	SMB	SL	JDK	23/01/26
A	FIRST ISSUE	SMB	SL	JDK	14/11/25
REV	DESCRIPTION	DRN BY	CHK BY	APP BY	DATE



MCKENZIE & CO.

CLIENT:	RIDGEBURN LTD	PROJECT:	RIDGEBURN 122 MORVEN FERRY ROAD ARROW JUNCTION QUEENSTOWN	TITLE:	EARTHWORKS 12D SLOPE ANALYSIS SHEET 4	PURPOSE OF ISSUE:	RESOURCE CONSENT
						SCALE:	1:1500m @ A3
						DO NOT SCALE	
						DRAWING NO:	4048-0-2405
						REV:	E

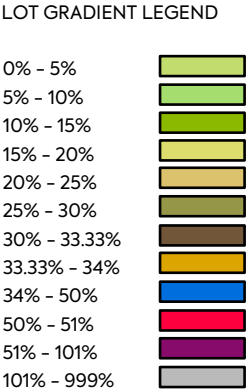


E	FOR RESOURCE CONSENT	NS	SL	JK	25/02/26
D	FOURTH ISSUE	SMB	SL	JDK	30/01/26
C	THIRD ISSUE	SMB	SL	JDK	28/01/26
B	SECOND ISSUE	SMB	SL	JDK	23/01/26
A	FIRST ISSUE	SMB	SL	JDK	14/11/25
REV	DESCRIPTION	DRN BY	CHK BY	APP BY	DATE



MCKENZIE & CO.

CLIENT:	RIDGEBURN LTD	PROJECT:	RIDGEBURN 122 MORVEN FERRY ROAD ARROW JUNCTION QUEENSTOWN	TITLE:	EARTHWORKS 12D SLOPE ANALYSIS SHEET 5	PURPOSE OF ISSUE:	RESOURCE CONSENT
						SCALE:	1:1500m @ A3
						DO NOT SCALE	
						DRAWING NO:	4048-0-2406
						REV:	E

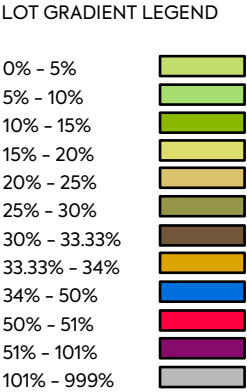


E	FOR RESOURCE CONSENT	NS	SL	JK	25/02/26
D	FOURTH ISSUE	SMB	SL	JDK	30/01/26
C	THIRD ISSUE	SMB	SL	JDK	28/01/26
B	SECOND ISSUE	SMB	SL	JDK	23/01/26
A	FIRST ISSUE	SMB	SL	JDK	14/11/25
REV	DESCRIPTION	DRN BY	CHK BY	APP BY	DATE



MCKENZIE & CO.

CLIENT:	RIDGEBURN LTD	PROJECT:	RIDGEBURN 122 MORVEN FERRY ROAD ARROW JUNCTION QUEENSTOWN	TITLE:	EARTHWORKS 12D SLOPE ANALYSIS SHEET 6	PURPOSE OF ISSUE:	RESOURCE CONSENT
						SCALE:	1:1500m @ A3
						DO NOT SCALE	
						DRAWING NO:	4048-0-2407
						REV:	E

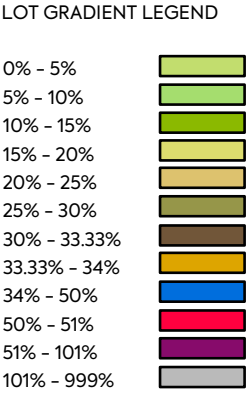

E	FOR RESOURCE CONSENT	NS	SL	JK	25/02/26
D	FOURTH ISSUE	SMB	SL	JDK	30/01/26
C	THIRD ISSUE	SMB	SL	JDK	28/01/26
B	SECOND ISSUE	SMB	SL	JDK	23/01/26
A	FIRST ISSUE	SMB	SL	JDK	14/11/25
REV	DESCRIPTION	DRN BY	CHK BY	APP BY	DATE



MCKENZIE & CO.

CLIENT:
RIDGEBURN LTD

PROJECT:
RIDGEBURN
122 MORVEN FERRY ROAD
ARROW JUNCTION
QUEENSTOWN


TITLE:
EARTHWORKS
12D SLOPE ANALYSIS
SHEET 8

PURPOSE OF ISSUE:
RESOURCE CONSENT

SCALE:
1:1500m @ A3
DO NOT SCALE

DRAWING NO:
4048-0-2409

REV:
E

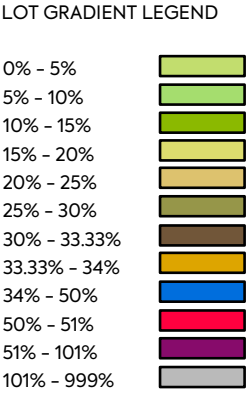

E	FOR RESOURCE CONSENT	NS	SL	JK	25/02/26
D	FOURTH ISSUE	SMB	SL	JDK	30/01/26
C	THIRD ISSUE	SMB	SL	JDK	28/01/26
B	SECOND ISSUE	SMB	SL	JDK	23/01/26
A	FIRST ISSUE	SMB	SL	JDK	14/11/25
REV	DESCRIPTION	DRN BY	CHK BY	APP BY	DATE



MCKENZIE & CO.

CLIENT: RIDGEBURN LTD

PROJECT: RIDGEBURN
122 MORVEN FERRY ROAD
ARROW JUNCTION
QUEENSTOWN

TITLE: EARTHWORKS
12D SLOPE ANALYSIS
SHEET 9

PURPOSE OF ISSUE: RESOURCE CONSENT

SCALE: 1:1500m @ A3
DO NOT SCALE

DRAWING NO: 4048-0-2410

REV: E



LOT GRADIENT LEGEND

0% - 5%	
5% - 10%	
10% - 15%	
15% - 20%	
20% - 25%	
25% - 30%	
30% - 33.33%	
33.33% - 34%	
34% - 50%	
50% - 51%	
51% - 101%	
101% - 999%	

E	FOR RESOURCE CONSENT	NS	SL	JK	25/02/26
D	FOURTH ISSUE	SMB	SL	JDK	30/01/26
C	THIRD ISSUE	SMB	SL	JDK	28/01/26
B	SECOND ISSUE	SMB	SL	JDK	23/01/26
A	FIRST ISSUE	SMB	SL	JDK	14/11/25



MCKENZIE & CO.

CLIENT: RIDGEBURN LTD

PROJECT: RIDGEBURN
122 MORVEN FERRY ROAD
ARROW JUNCTION
QUEENSTOWN

TITLE: EARTHWORKS
12D SLOPE ANALYSIS
SHEET 10

PURPOSE OF ISSUE:	RESOURCE CONSENT
SCALE:	1:1500m @ A3
DO NOT SCALE	
DRAWING NO:	4048-0-2411
REV:	E