


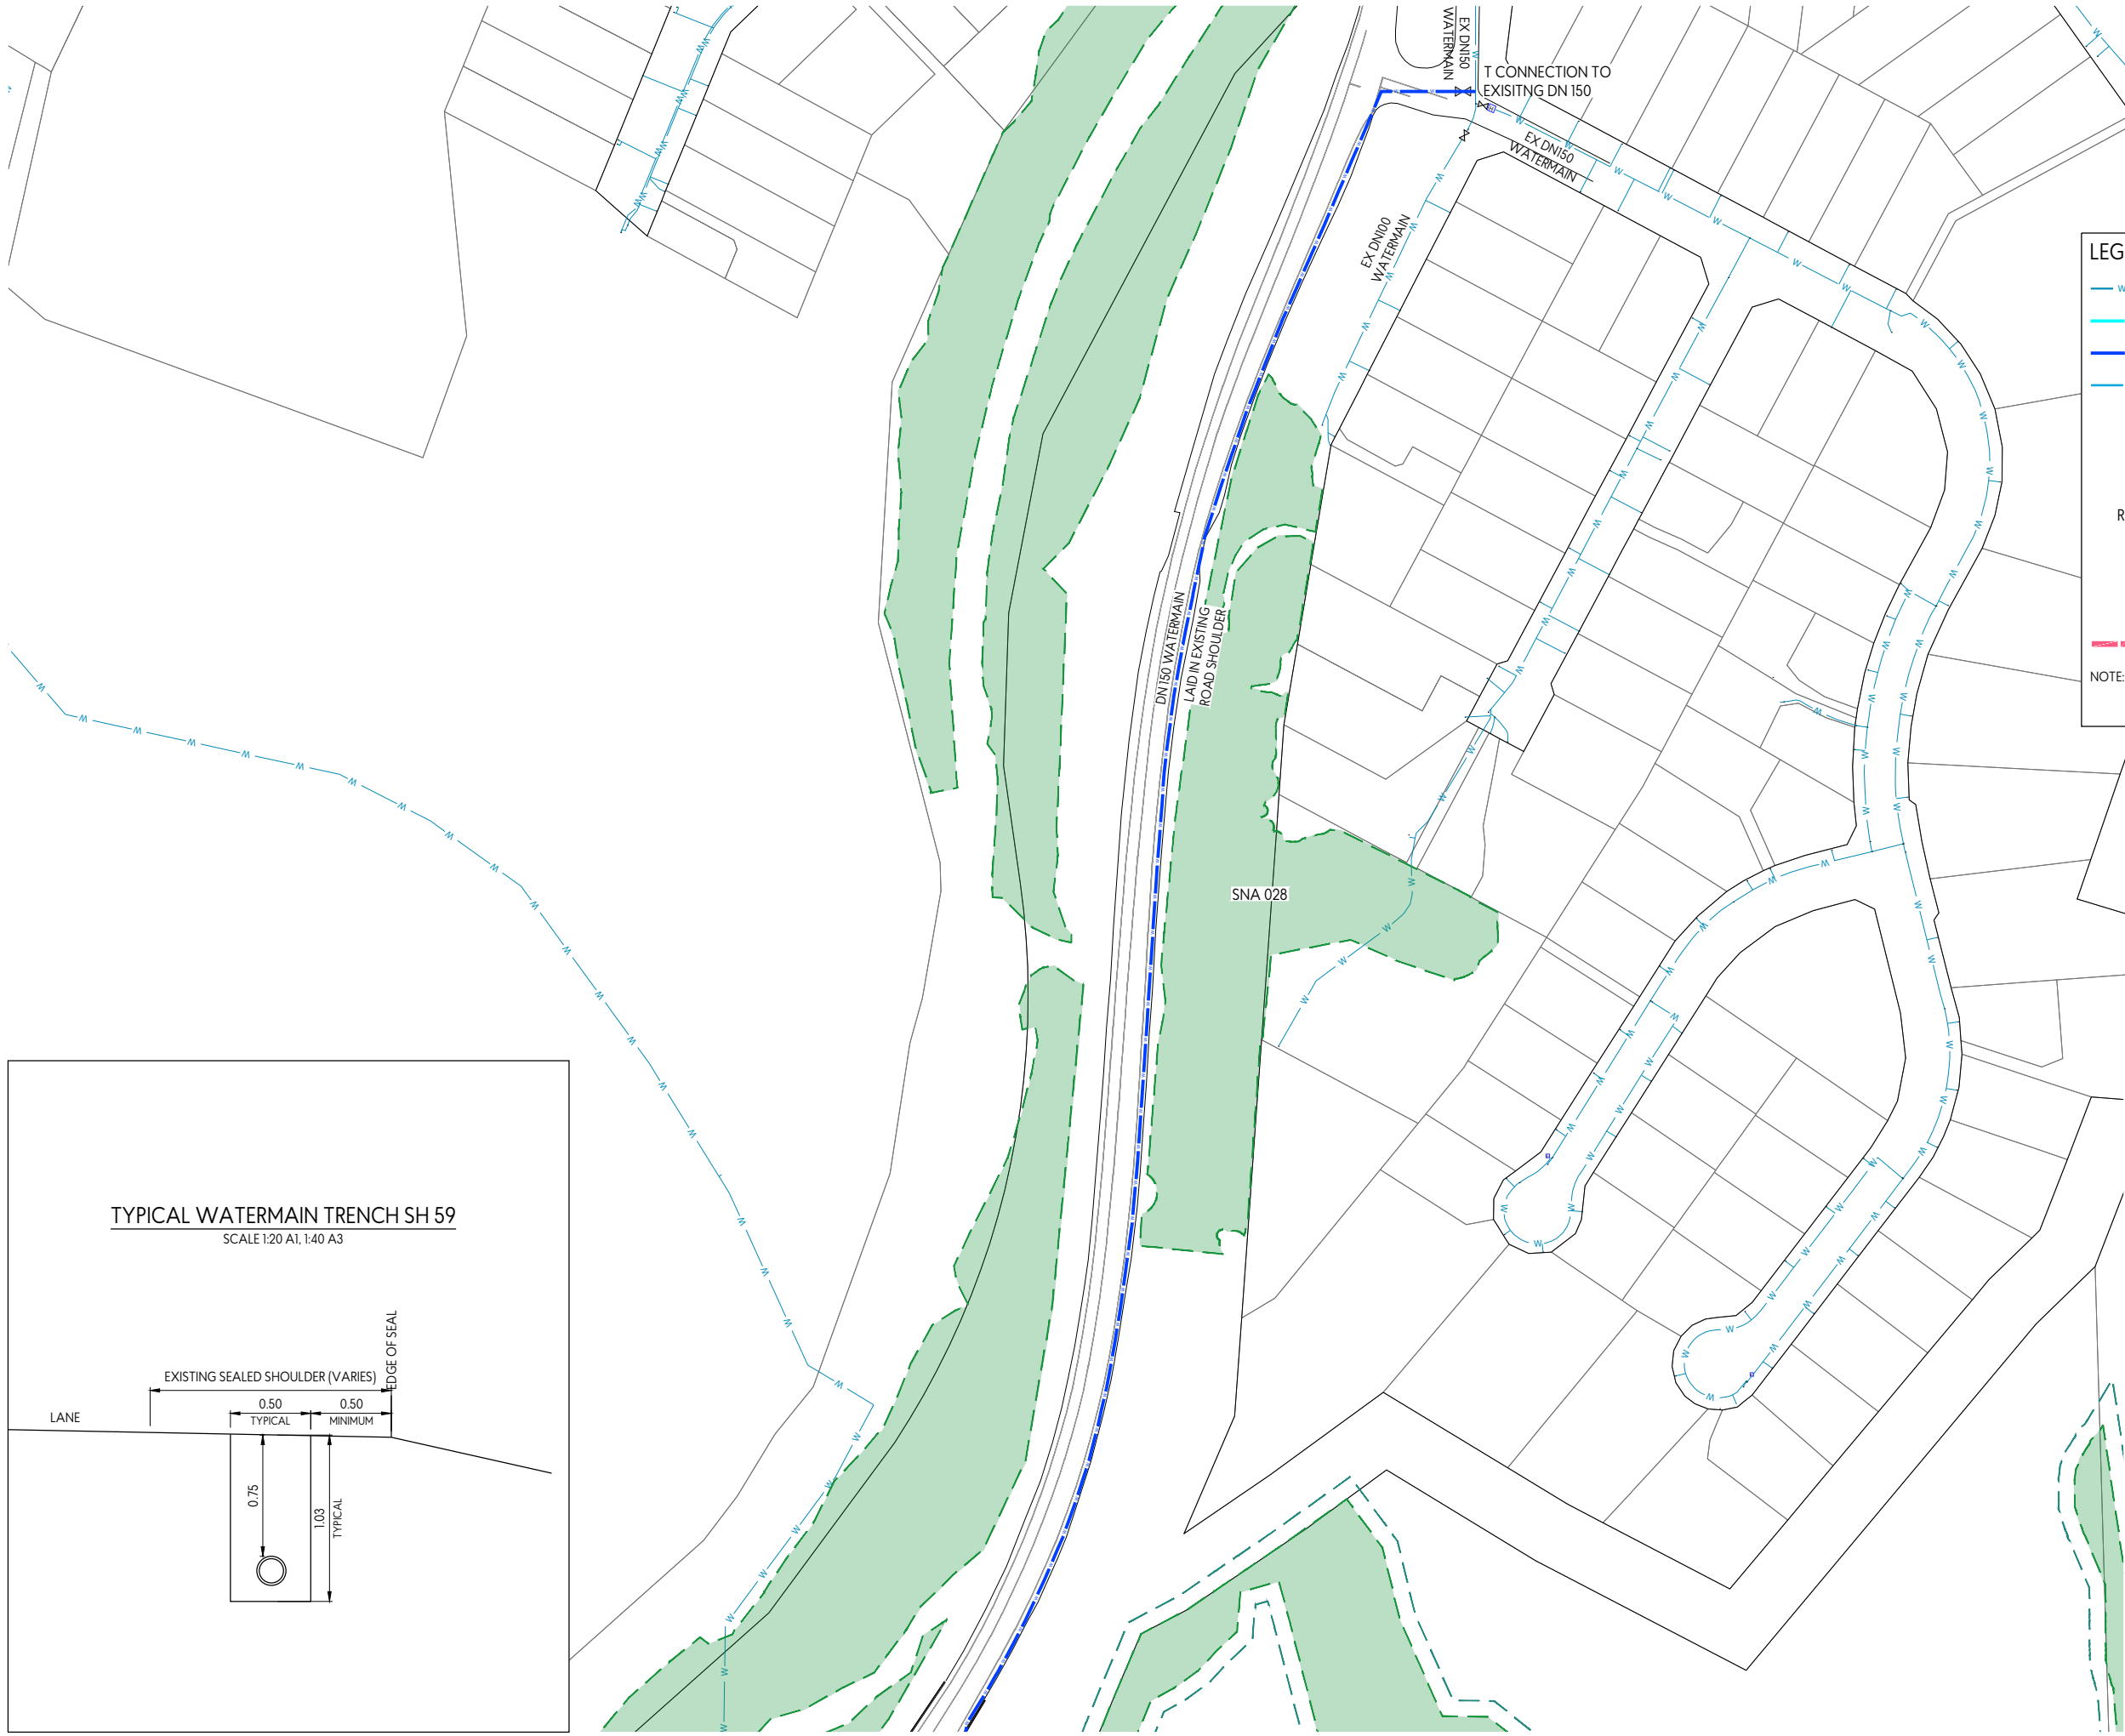

LEGEND:

- W — W — EXISTING WATERMAIN
- W — PROPOSED DN225 BULK WATERMAIN
- W — PROPOSED DN150 PVC-U SERIES 1 WATERMAIN
- RM — PROPOSED 63 OD PE100 SDR11 RIDERMAIN
- FH [H] PROPOSED FIRE HYDRANT
- SV ≡ PROPOSED SLUICE VALVE
- GV ° PROPOSED GATE VALVE
- RMSV ∞ PROPOSED RIDERMAIN SCOUR VALVE
- [W] — PROPOSED TOBY (Ø 20mm CONNECTION)
- PROPOSED STREETLIGHT
- EXISTING STREETLIGHT
- PROPOSED SERVICE TRENCH

NOTE: SYMBOLS SHOWN OVERSIZED FOR CLARITY AT THIS PLAN SCALE. DETAILED PLANS TO BE PROVIDED AT ENGINEERING APPROVAL PHASE.

NOTES:

1. SEE SHEET 1753-02-5000 FOR FULL LIST OF NOTES.

This design and drawing shall only be used for the purpose for which it was supplied and shall not be altered or reproduced without the permission of Envelope Engineering Limited. No liability shall be accepted for unauthorised use of this design and drawing.

REVISIONS:			
REV	NOTES	BY	DATE
R1	RESOURCE CONSENT ISSUE	PWJ	13-11-2025
R2	SNA AND TYPICAL TRENCH ADDED	PWJ	01-07-2026

PROJECT:
PUKERUA PROPERTY GROUP LP
MT WELCOME - PUKERUA BAY
PORIRUA

TITLE:
PROPOSED WATER & SERVICES
SHEET 1 OF 7



DESIGNED: PWJ	DRAWN: PWJ	REVISION:
CHECKED: KD	PLOT DATE: 02-07-2026	1753-02
SCALE A1: 1:1000	SCALE A3: 1:2000	5001
STATUS: RESOURCE CONSENT	PROJECT No:	R2
PROJECT No:	DRAWING No:	