

16 April 2026 3:37pm

200 mm


100

50


10 mm

0

C:\1245\data\dwg-vms-003\E2516 Pouarua Dam Study_4994\0800 CAD\CAD\E2516_Pouarua Dam Study.dwg (DWE-E2516-DRG-101)

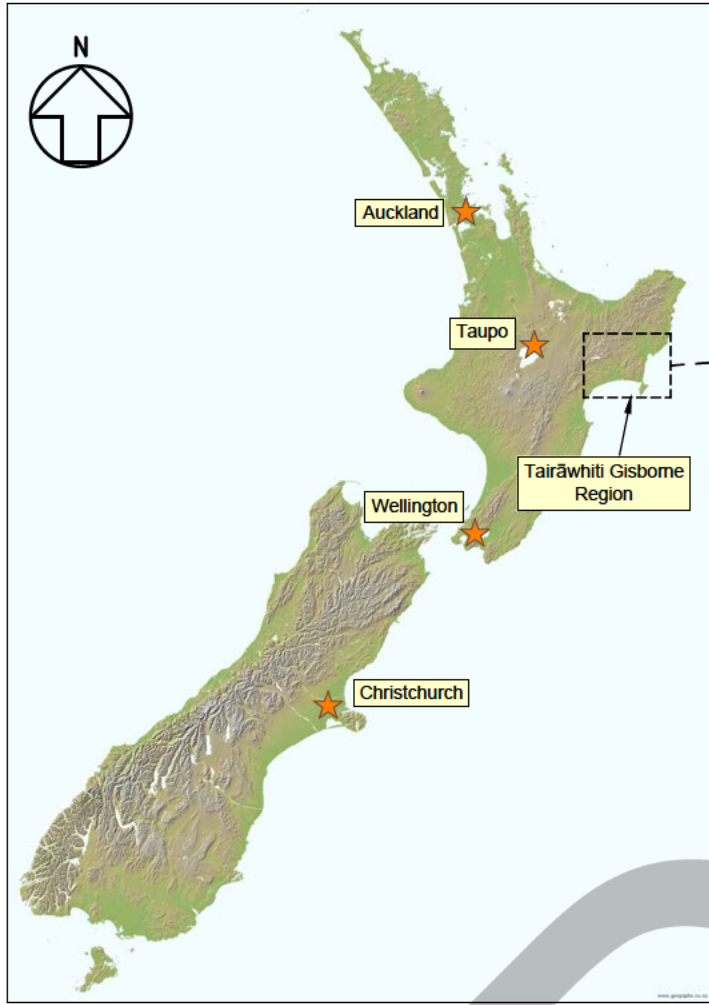

LOCATION MAP
N

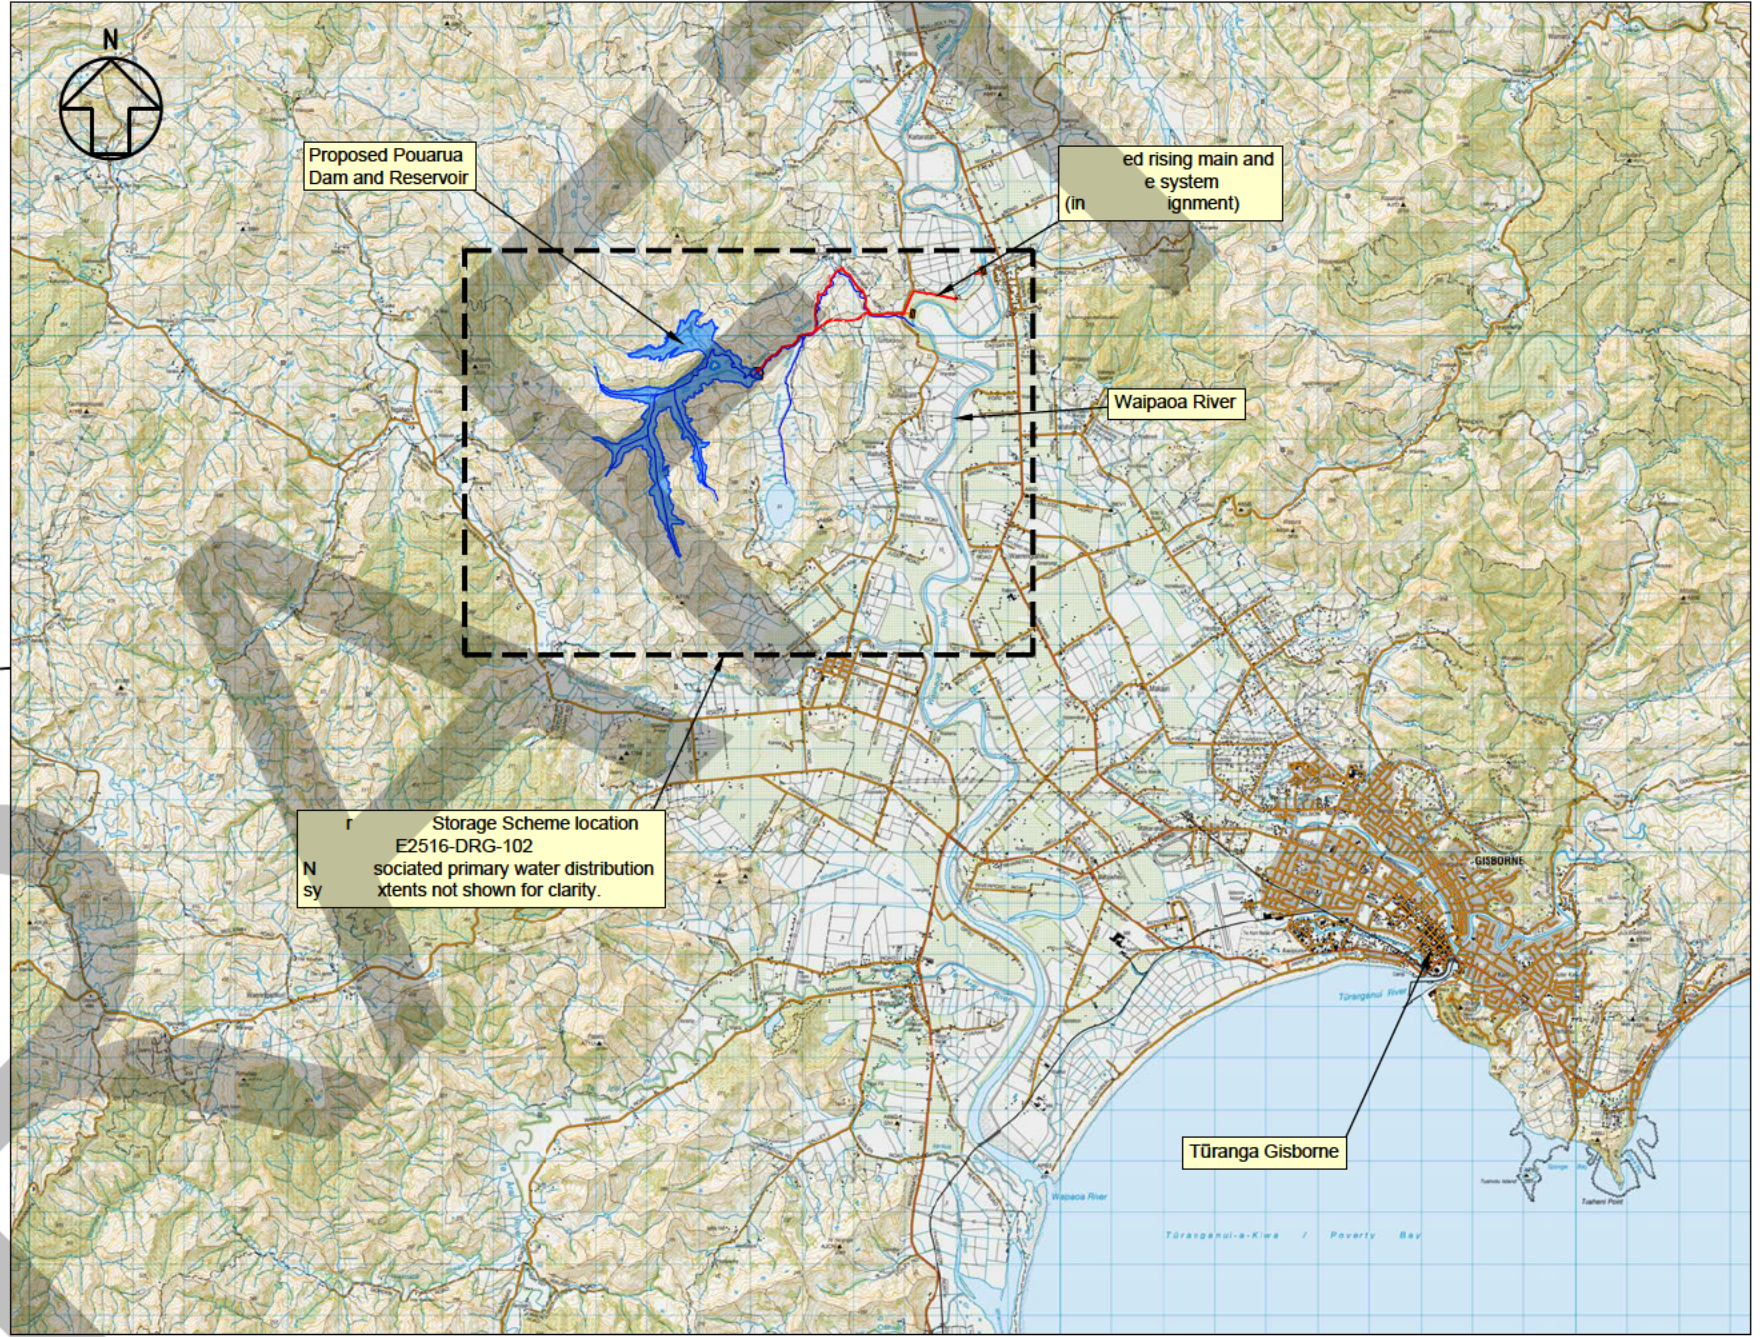

LOCATION PLAN
NTS

R1	FOR REFERRAL APPLICATION	J.A.	GB	DCE	20/04/26
Rev	Comments	Drawn	Chk'd	App'd	Date

Graphic Scales

WI PERE TRUST



DAMWATCH
ENGINEERING BEYOND THE SURFACE



Wi Pere

Title
POUARUA WATER STORAGE SCHEME
REFERRAL APPLICATION

SCHEME LOCATION

Status
Scale
Project
Drawing Number
Revision

NTS (A3)
E2516
DWE-E2516-DRG-101
R1

FOR CONSENT
(NOT FOR CONSTRUCTION)

Original Sheet Size A3 (420x297)