


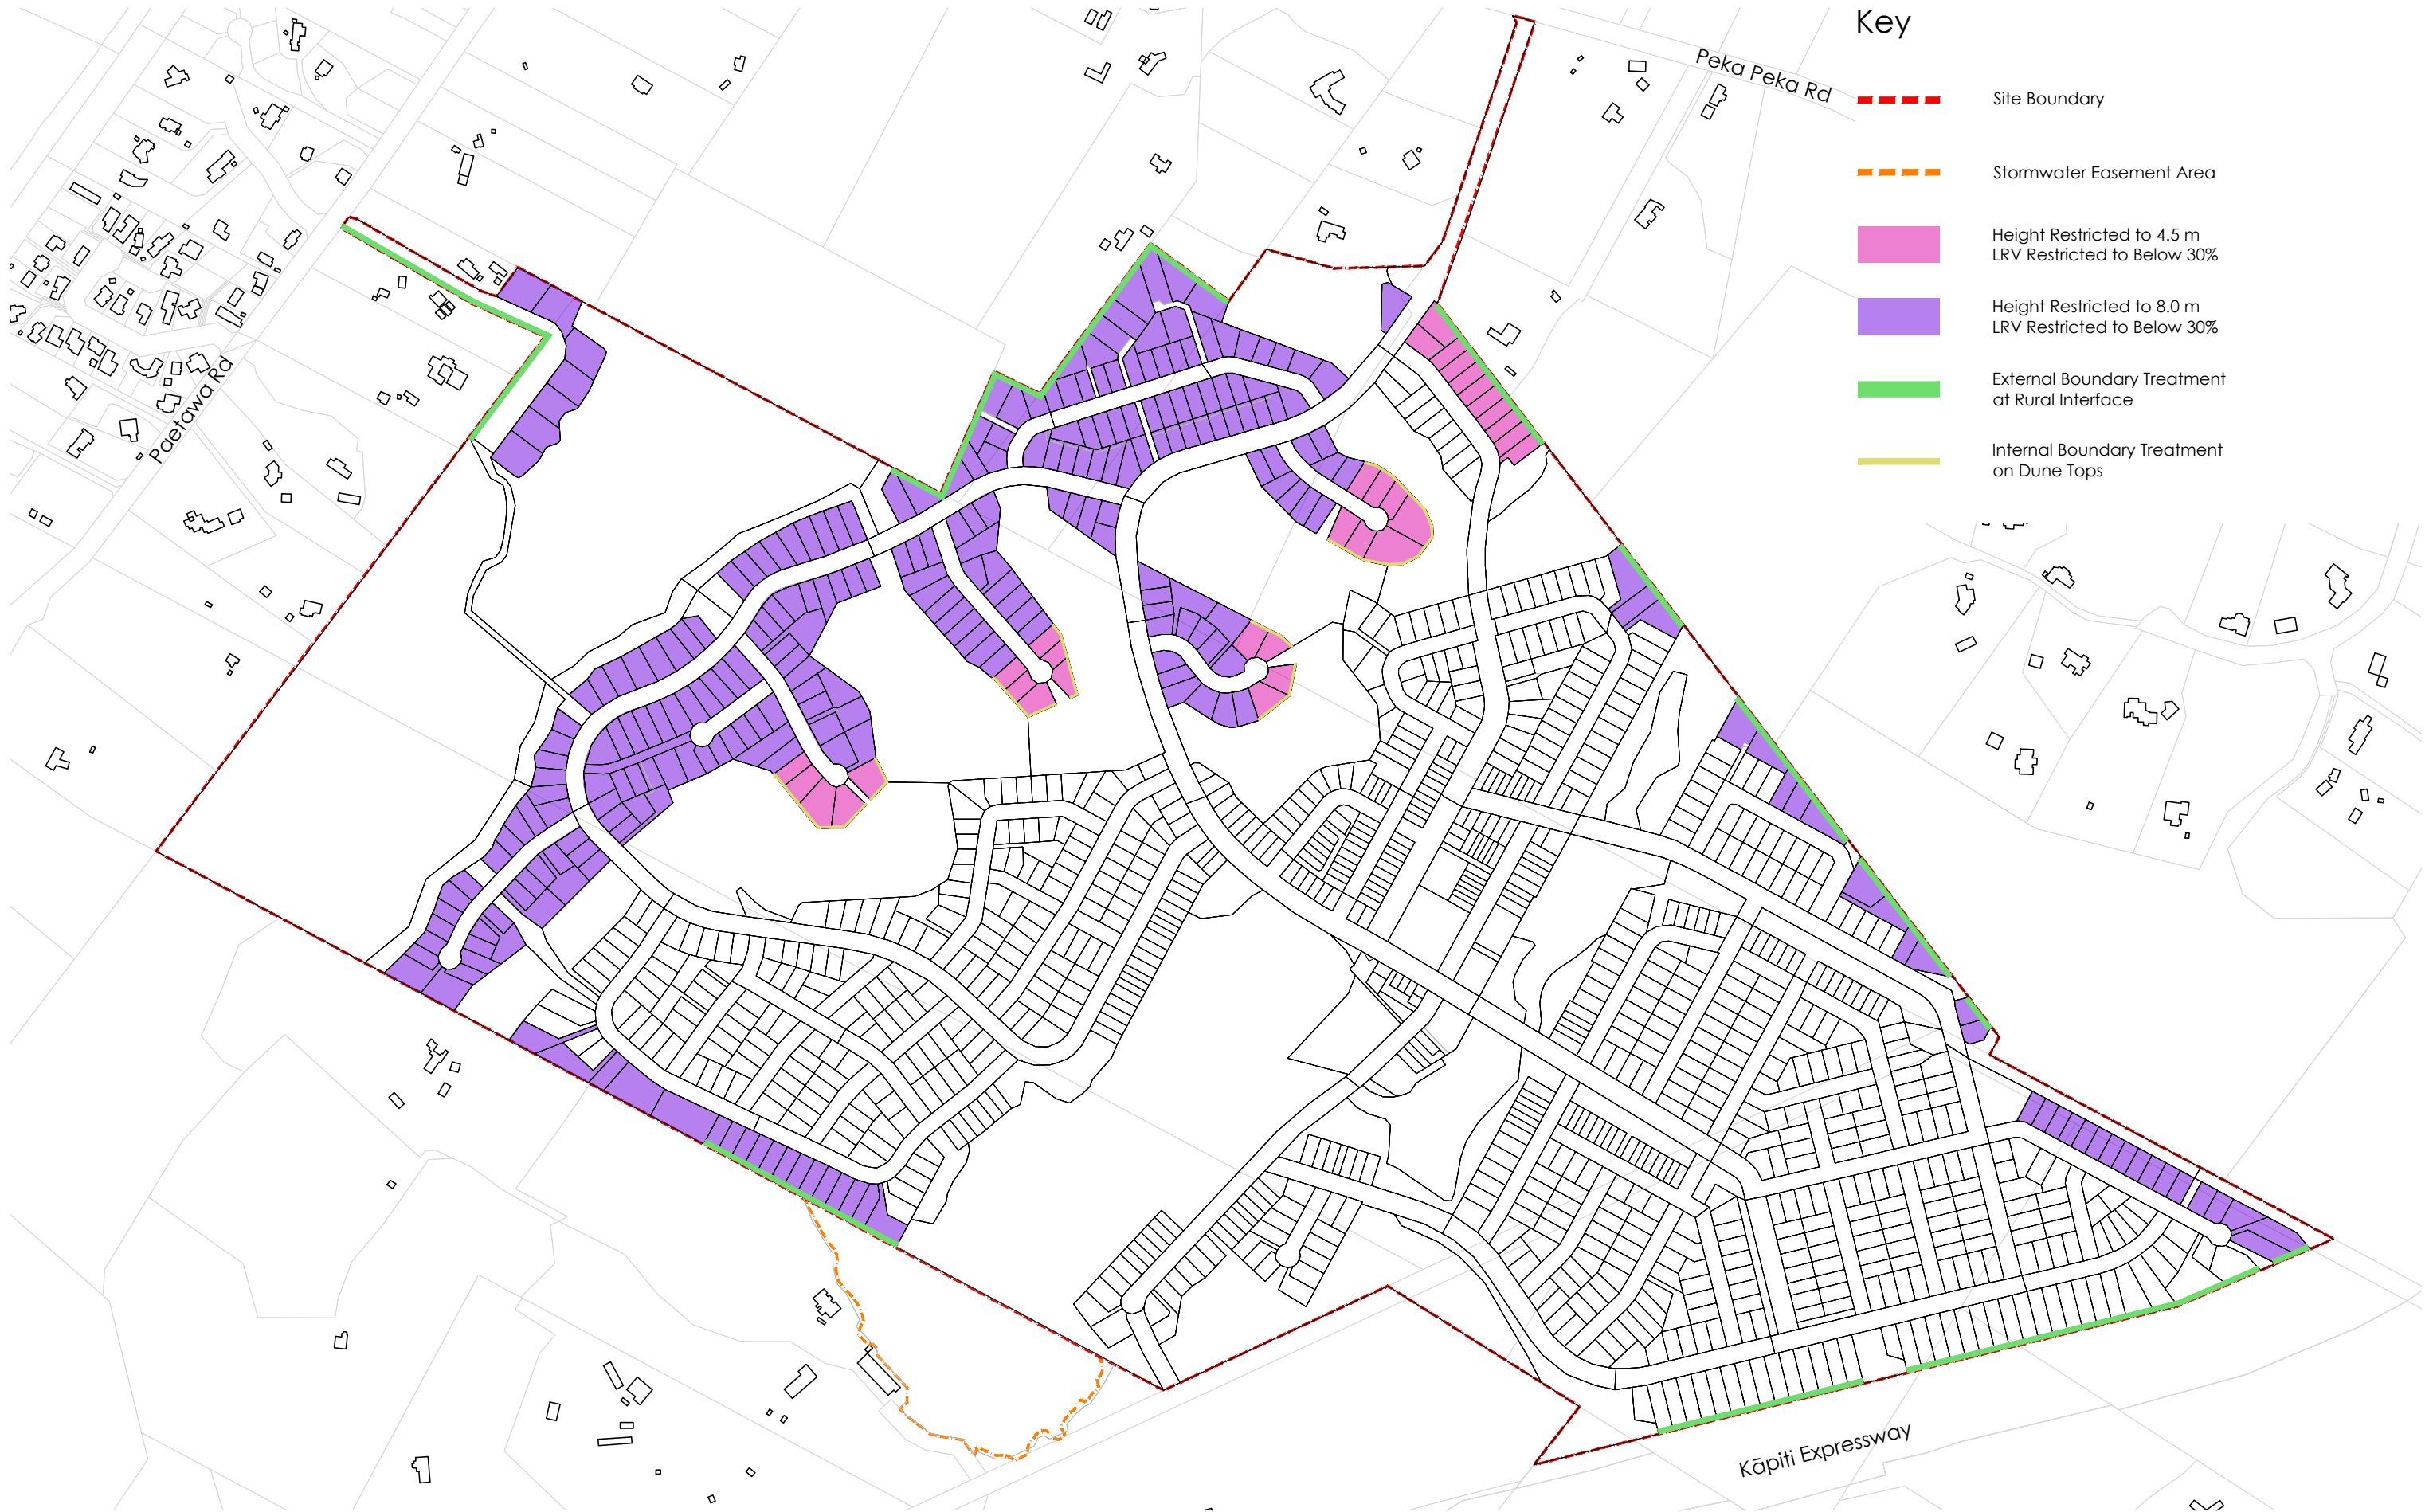

Do not scale. Verify dimensions on site before commencing work.

G	Resource Consent	05.08.2026
F	Resource Consent	03.08.2026
E	Resource Consent	13.03.2026
D	Resource Consent DRAFT	23.02.2026
C	Resource Consent DRAFT	11.12.2025

No.	Revision Notes.	Date
Not For Construction		