
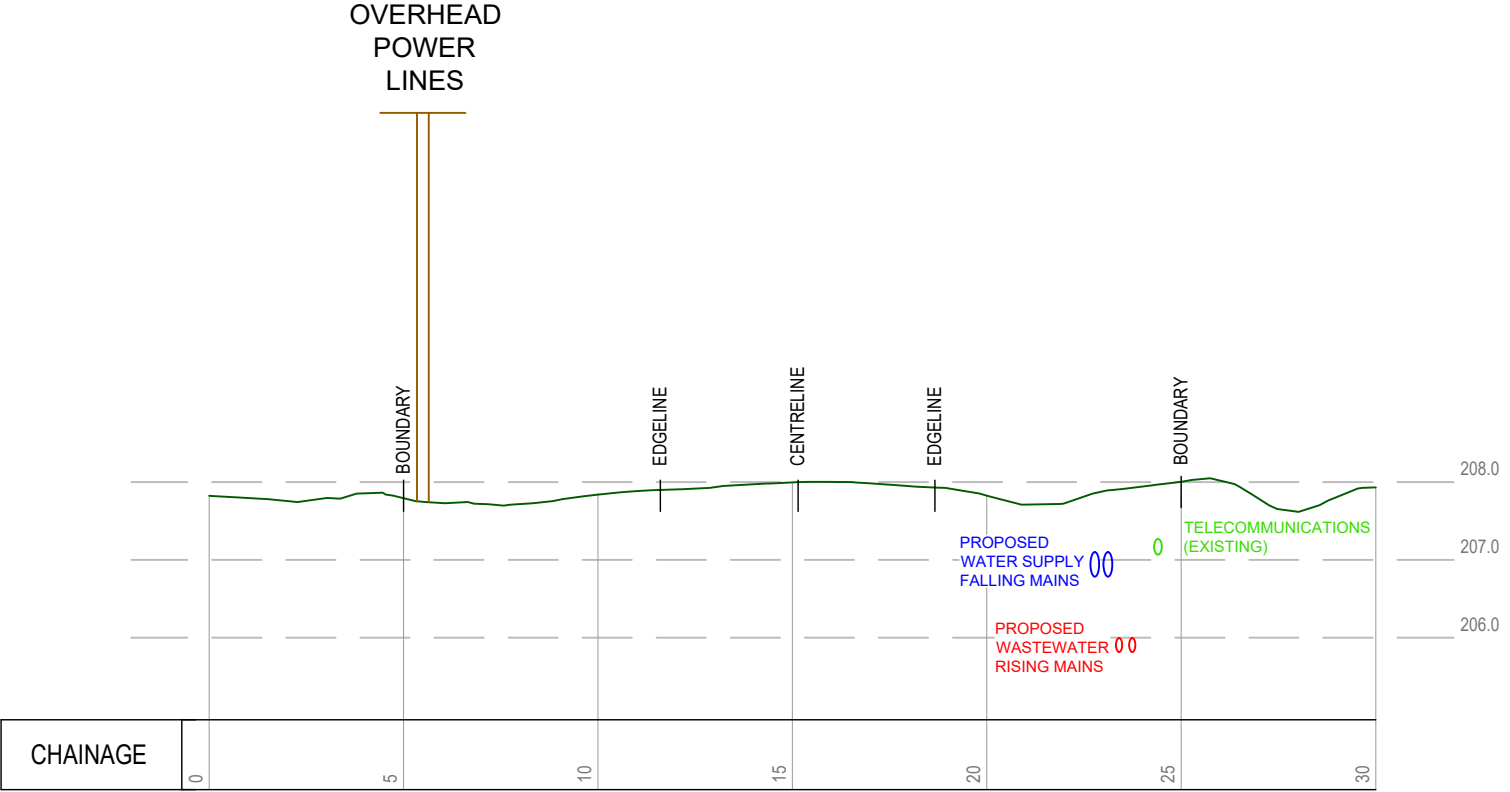


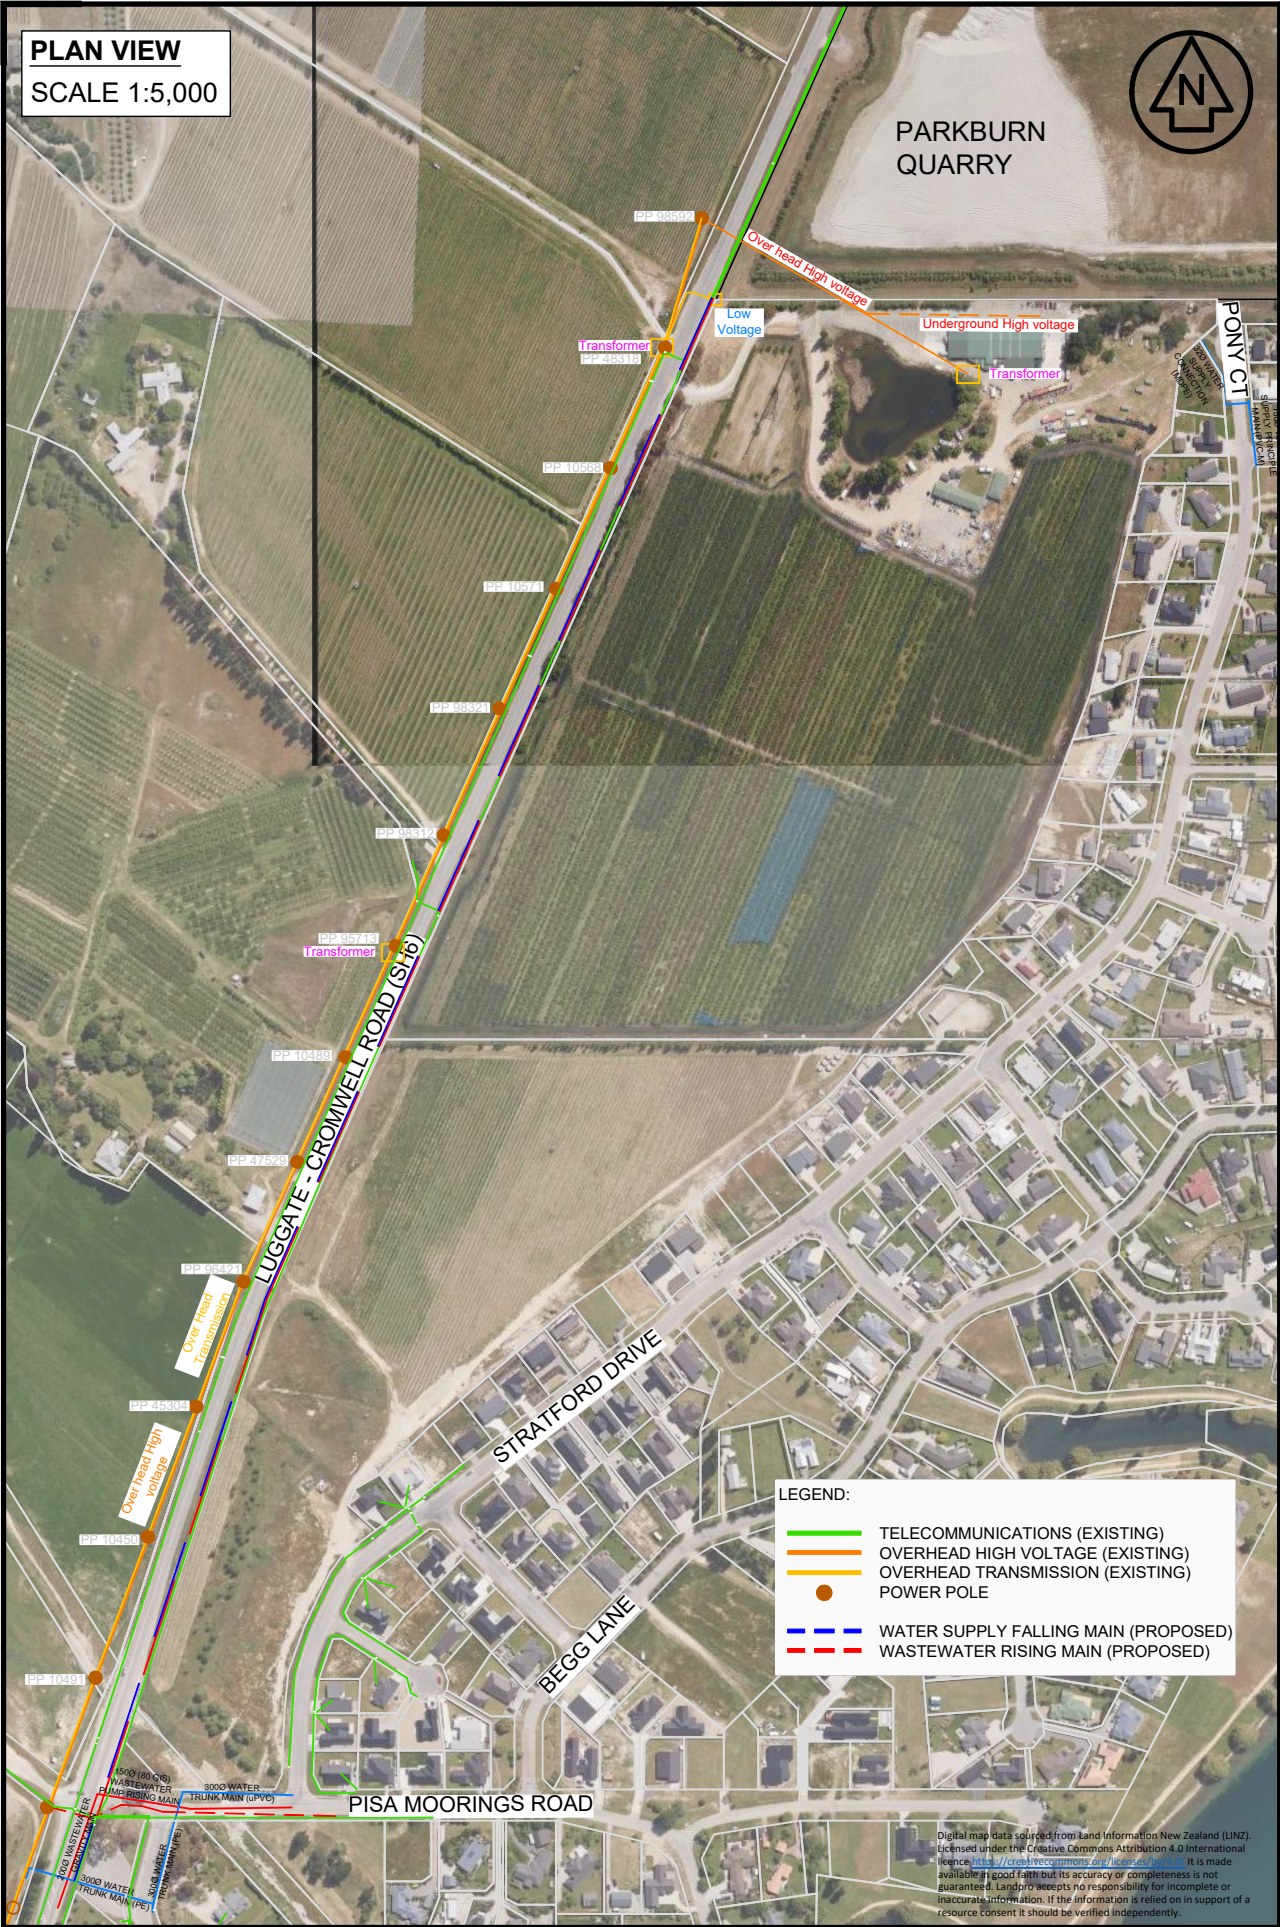

A3 SCALE: H 1:200, V 1:100
TYPICAL CROSS SECTION (STATE HIGHWAY 6)

ISSUED FOR CONSENT

LANDPRO.

OFFICES IN CROMWELL, WANAKA, AND NEW PLYMOUTH - www.landpro.co.nz

STATE HIGHWAY 6 SERVICES
PARKBURN DEVELOPMENT PROJECT
922 LUGGATE - CROMWELL ROAD

Rev.	Date	Revision Details	By	Designed	Date	Job No.	Drawing No.
				KA	24.04.26	24113	116_01
				Drawn	Date	Scale	
				SLM	24.04.26	AS SHOWN	
				Checked	Date	Datum & Level	Rev.
				NKA	12.06.26	LP2000 & NZVD16	-

C:\125\data\SERVER\2008R2\24113-Parkburn concept_6168\CAD\24113_116.dwg Plotted: 15.06.2026