


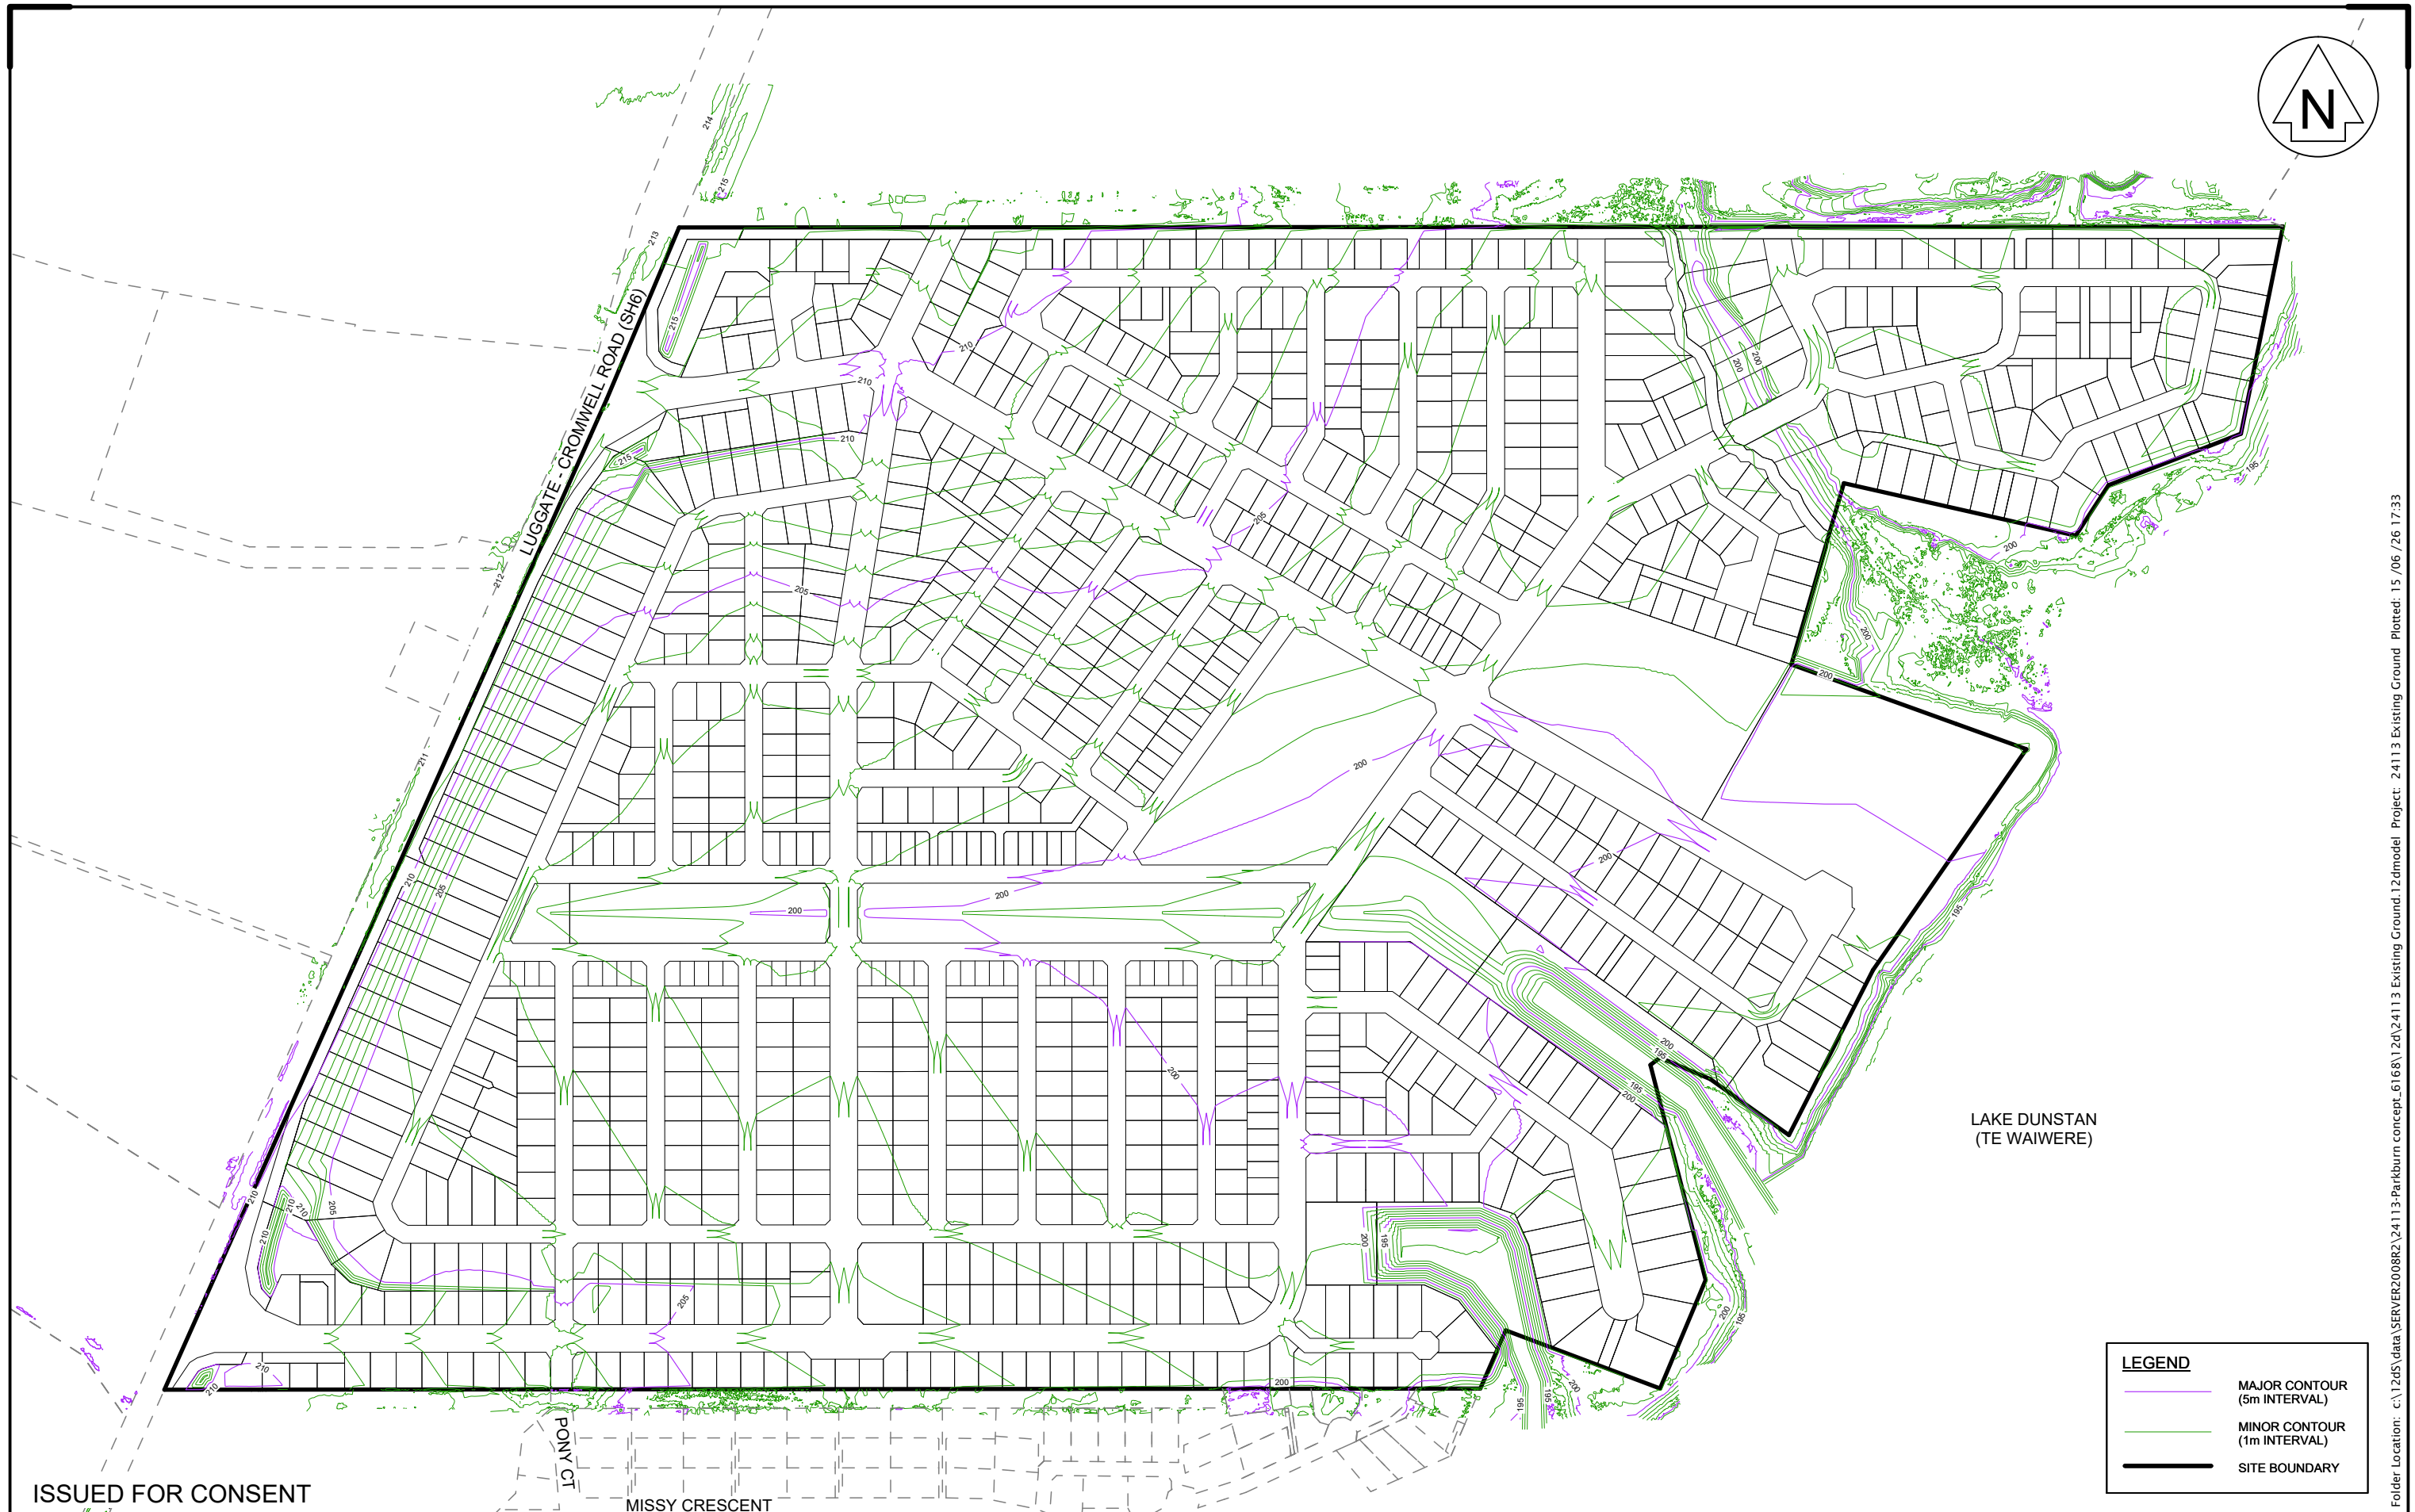

ISSUED FOR CONSENT

LANDPRO.
OFFICES IN CROMWELL, WANAKA, AND NEW PLYMOUTH - www.landpro.co.nz

Client
FH LAND DEVELOPMENT LTD

NOTES
- All dimensions shown are in metres unless otherwise shown
- Copyright on this drawing is reserved
- Check any electronic data against the hardcopy plan to ensure it is the latest version
- If this plan is being used as part of sale and purchase agreement then it is done so on the basis that it is preliminary only, final dimensions and areas may vary on final survey

DESIGN CONTOURS
PARKBURN DEVELOPMENT PROJECT
922 LUGGATE - CROMWELL ROAD

Rev.	Date	Revision Details	By	Designed	Date	Job No.	Drawing No.
				KA	04 2026	24113	112_01
				Drawn	Date	Scale	
				KA	05 2026	1:5000 @ A3	
				Checked	Date	Datum & Level	Rev.
				NKA	06 2026	LP2000 & NZVD16	-

Folder Location: c:\12ds\data\SERVER2008R2\24113-Parkburn concept_6168\12d\24113 Existing Ground.12dmodel Project: 24113 Existing Ground. Plotted: 15 /06 /26 17:33