




REVISION	AMENDMENT	APPROVED	DATE
A	CONSENT DESIGN	ES	2026-07-09





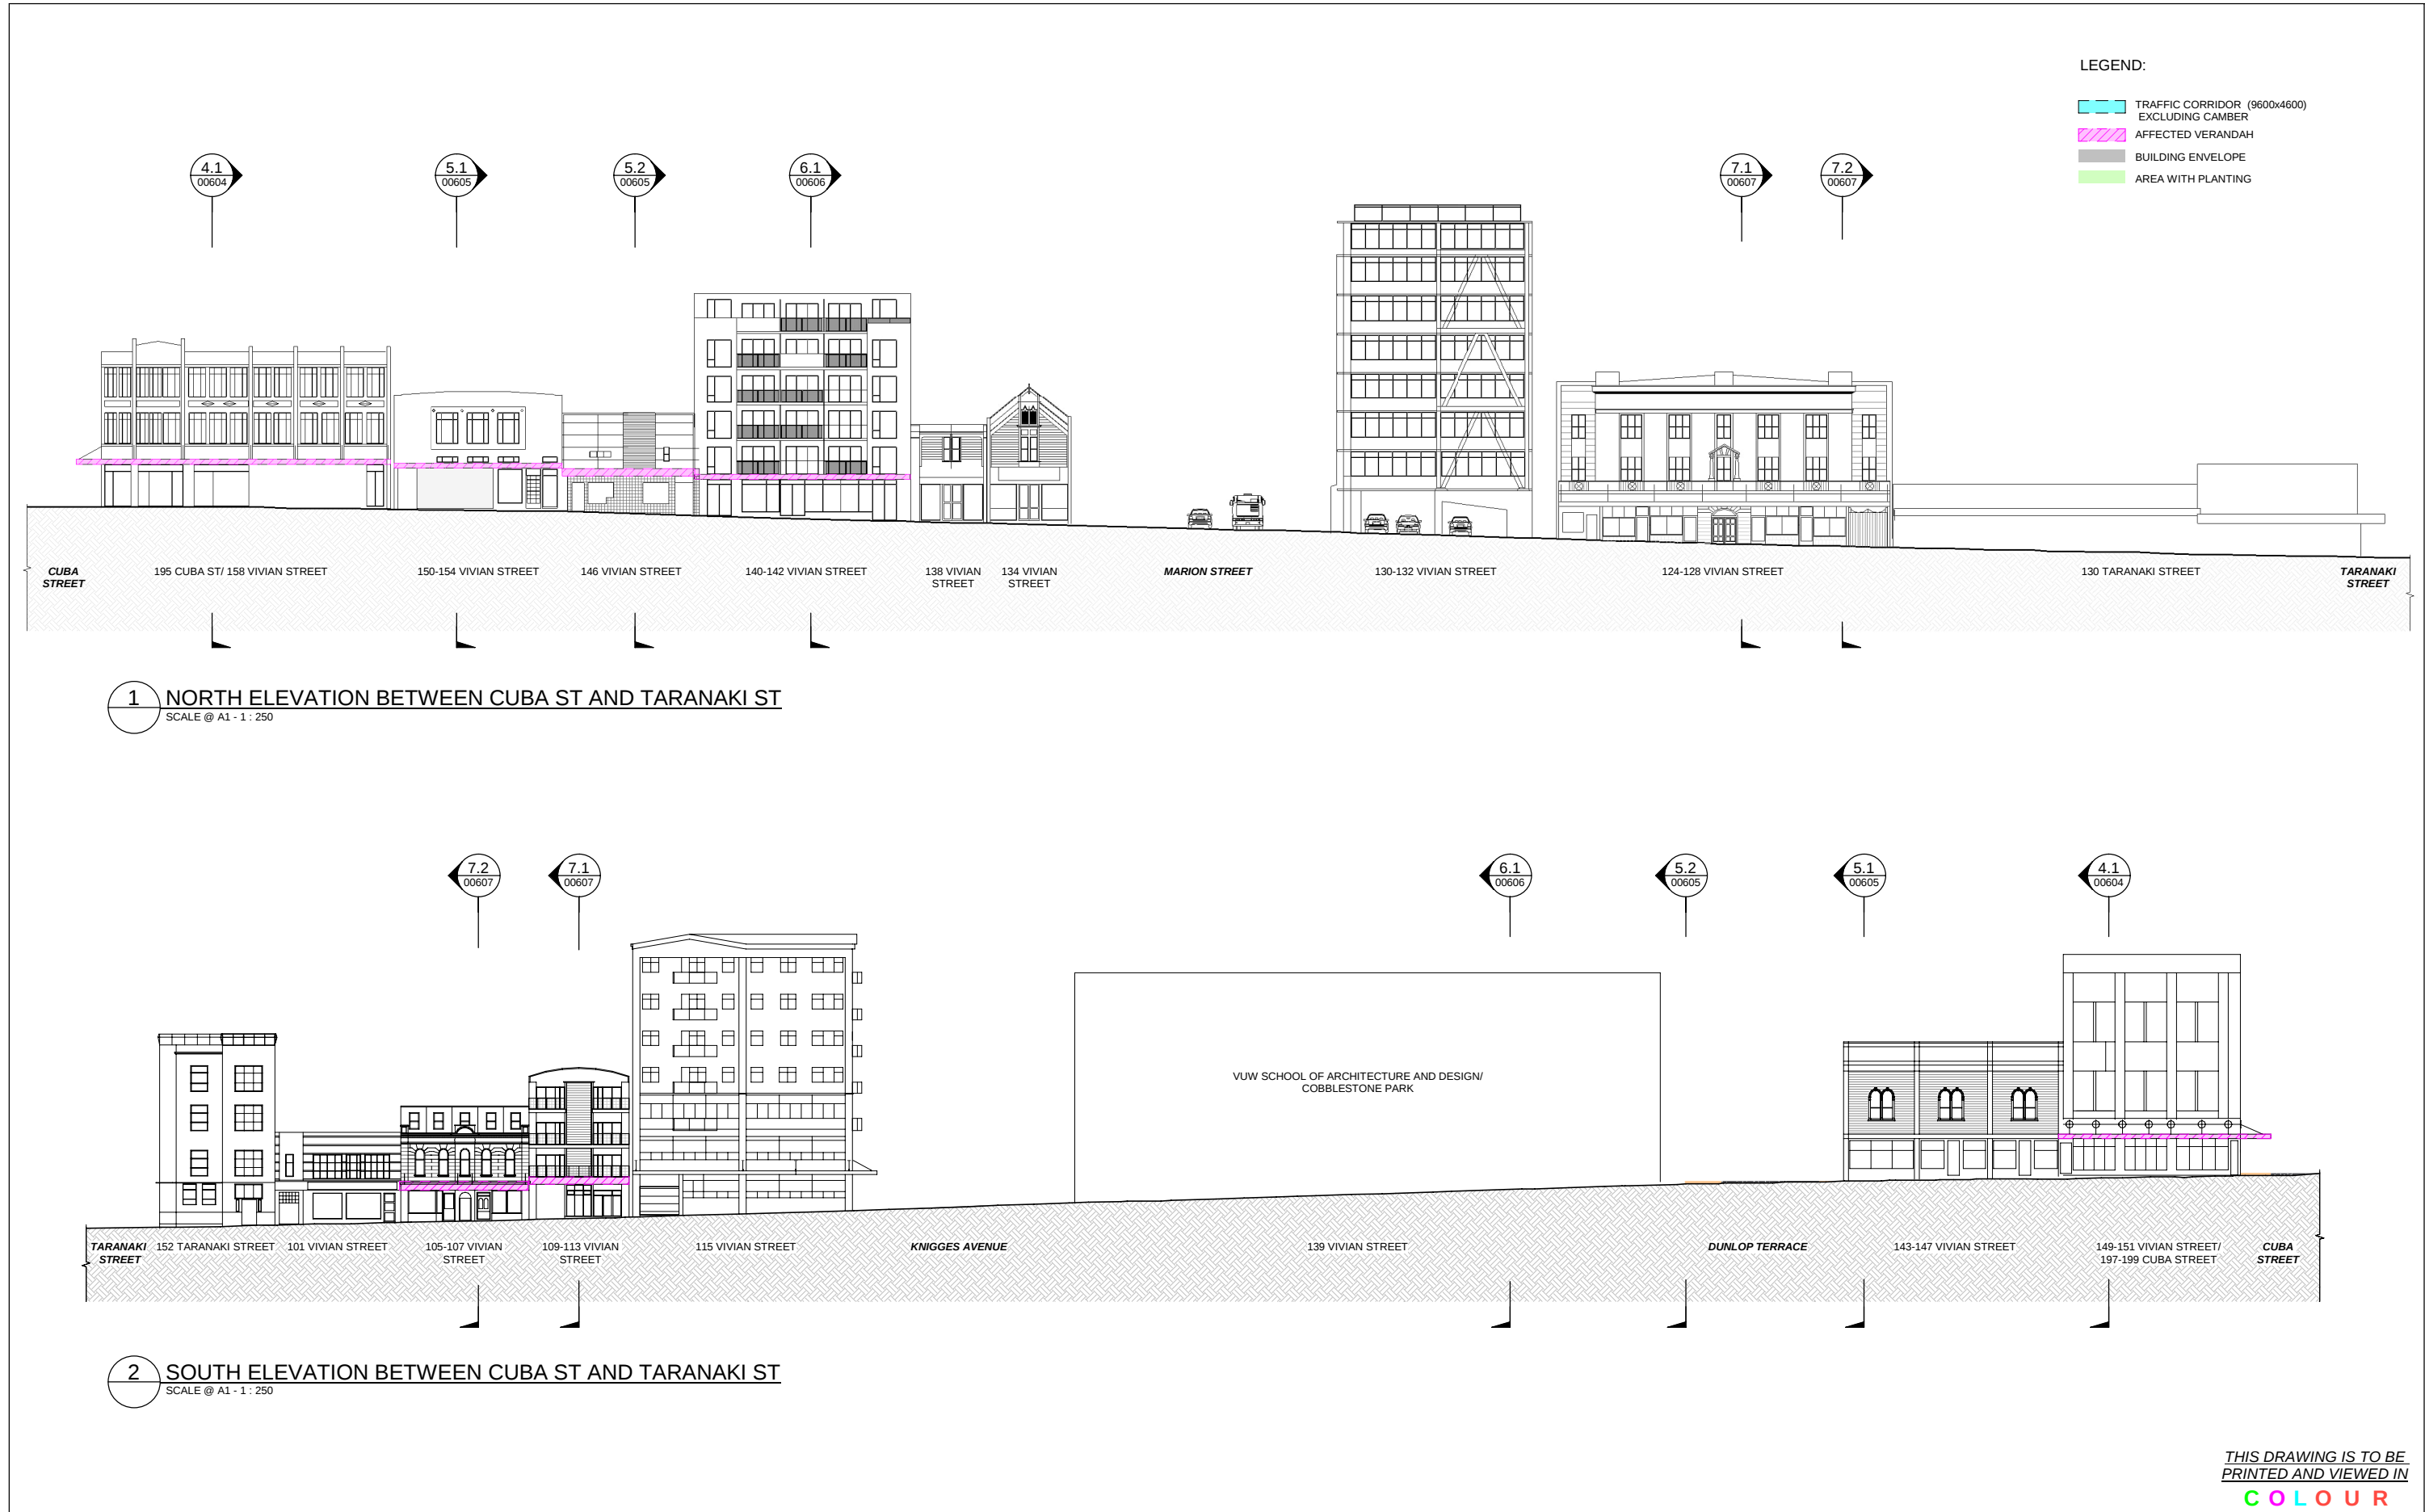

UDLA + ARCHITECTURE

SCALE		ORIGINAL SIZE
As indicated @ A1		A1
DRAWN	DESIGNED	APPROVED
L LLOYD	S MCKAY	E SUTTON
DRAWING VERIFIED	DESIGN VERIFIED	APPROVED DATE
B CURTAIN	B CURTAIN	2026-07-09
CONSSENT DESIGN		

PROJECT			
NZ TRANSPORT AGENCY			
WELLINGTON			
STATE HIGHWAY 1 IMPROVEMENTS PROJECT			
TITLE			
VIVIAN ST ELEVATIONS - CUBA TO TARANAKI ST - NORTH AND SOUTH			
WSP PROJECT NO.	PROJ-ORIG-VOL-TYPE	SHEET NO.	REVISION
5C4434	SH1WI-DES-00-UDL-DRG-	00601	A

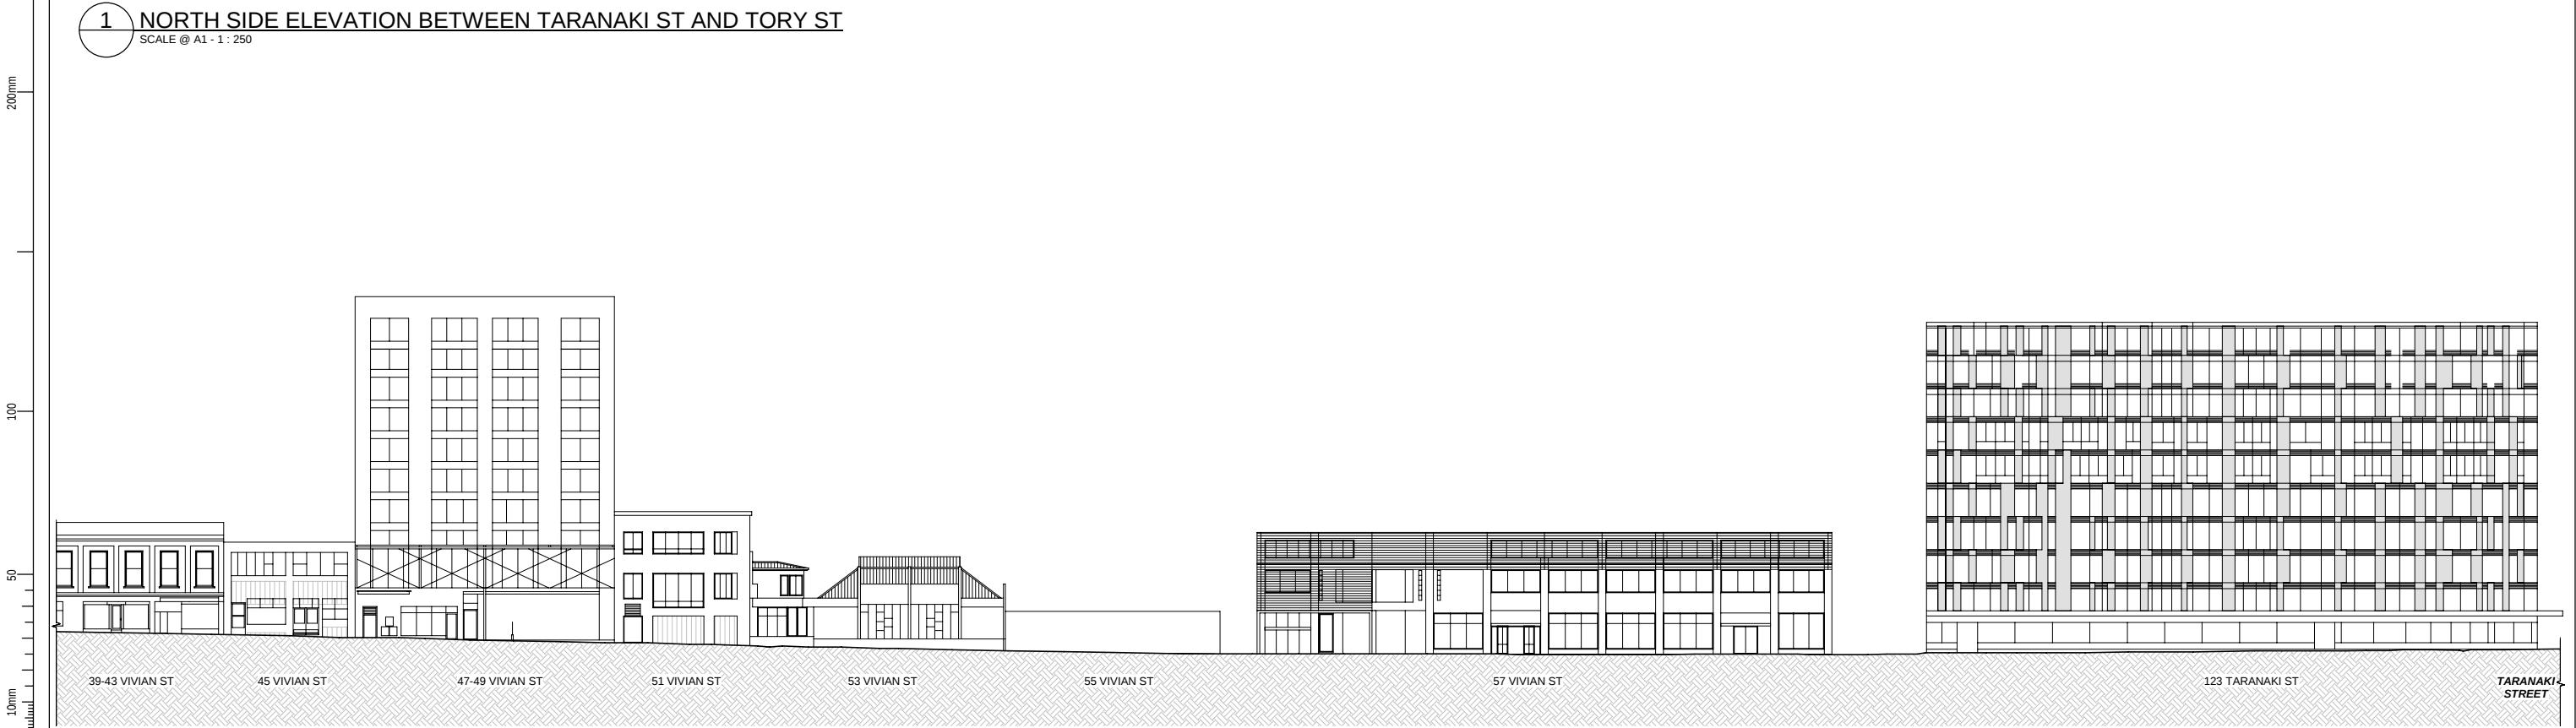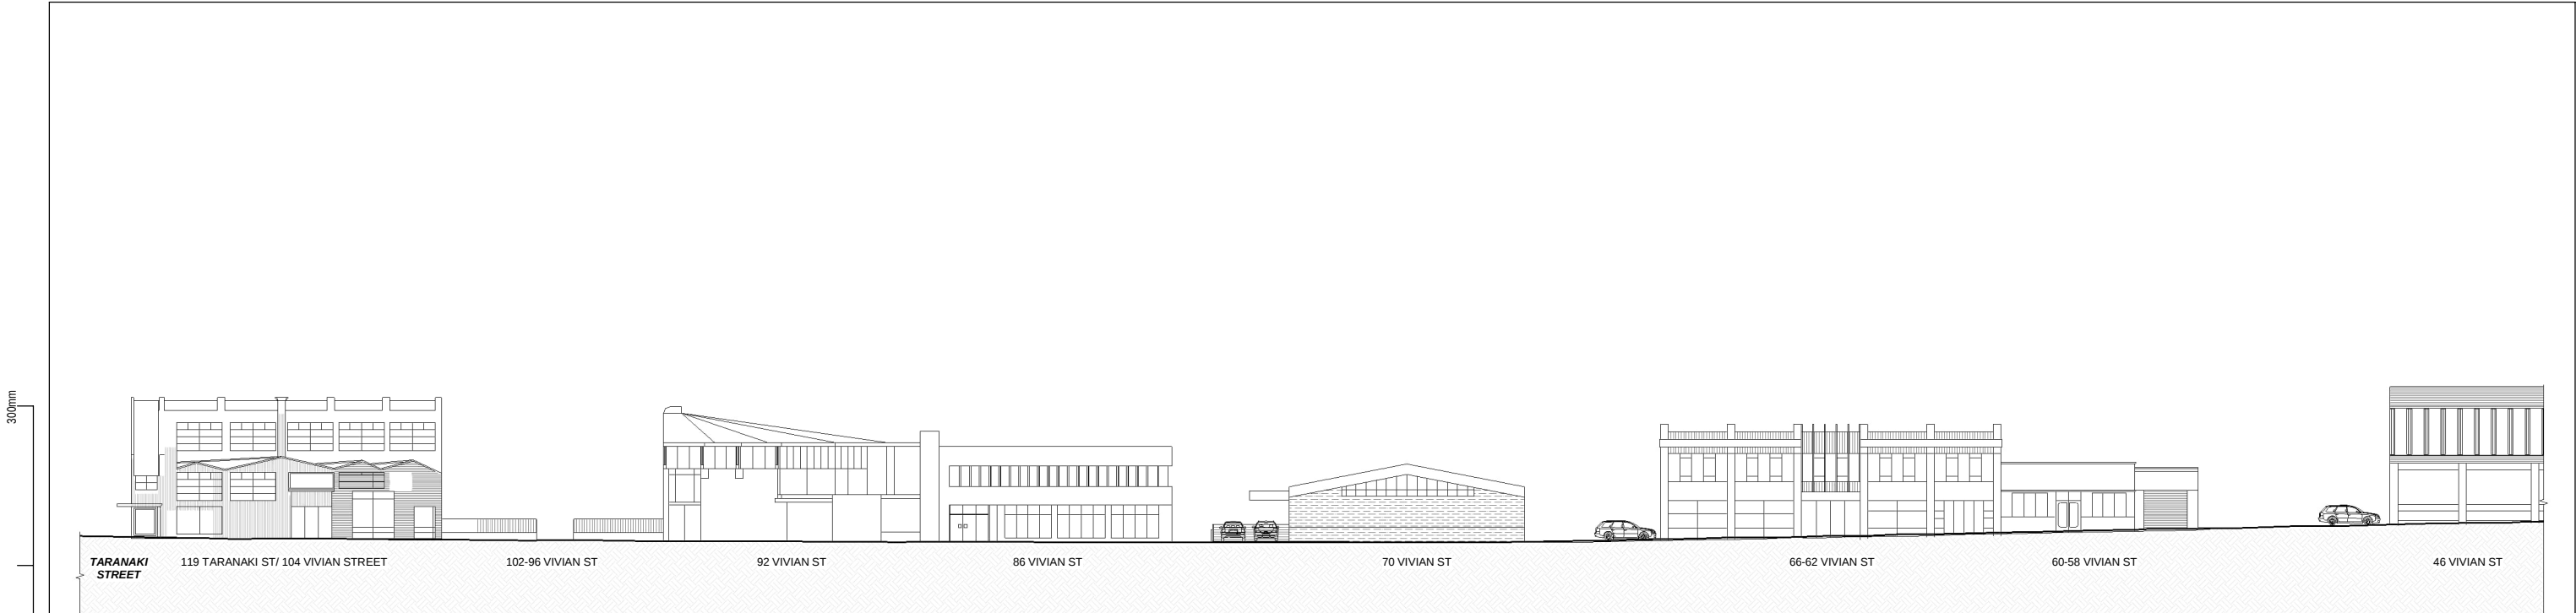

THIS DRAWING IS TO BE
PRINTED AND VIEWED IN
COLOUR

REVISION	AMENDMENT	APPROVED	DATE
A	CONSENT DESIGN	ES	2026-07-09



SCALE		ORIGINAL SIZE
1 : 250 @ A1		A1
DRAWN	DESIGNED	APPROVED
L LLOYD	S MCKAY	E SUTTON
DRAWING VERIFIED	DESIGN VERIFIED	APPROVED DATE
B CURTAIN	B CURTAIN	2026-07-09
CONSENT DESIGN		

PROJECT NZ TRANSPORT AGENCY WELLINGTON STATE HIGHWAY 1 IMPROVEMENTS PROJECT			
TITLE VIVIAN ST ELEVATIONS - TARANAKI ST TO TORY ST - NORTH AND SOUTH			
WSP PROJECT NO. 5C4434	PROJ-ORIG-VOL-TYPE SH1WI-DES-00-UDL-DRG-	SHEET NO. 00602	REVISION A

LEGEND:

TRAFFIC CORRIDOR (9600x4600)
EXCLUDING CAMBER

AFFECTED VERANDAH

BUILDING ENVELOPE

AREA WITH PLANTING



1 NORTH SIDE ELEVATION BETWEEN TORY ST AND CAMBRIDGE TERRACE
SCALE @ A1 - 1 : 250



2 SOUTH SIDE ELEVATION BETWEEN TORY ST AND CAMBRIDGE TERRACE
SCALE @ A1 - 1 : 250

THIS DRAWING IS TO BE
PRINTED AND VIEWED IN
COLOUR

REVISION	AMENDMENT	APPROVED	DATE
A	CONSENT DESIGN	ES	2026-07-09



wsp

Tonkin+Taylor

ARUP

UDLA + ARCHITECTURE

SCALE		ORIGINAL SIZE
As indicated @ A1		A1
DRAWN	DESIGNED	APPROVED
L LLOYD	S MCKAY	E SUTTON
DRAWING VERIFIED	DESIGN VERIFIED	APPROVED DATE
B CURTAIN	B CURTAIN	2026-07-09
CONSENT DESIGN		

PROJECT			
NZ TRANSPORT AGENCY WELLINGTON STATE HIGHWAY 1 IMPROVEMENTS PROJECT			
TITLE			
VIVIAN ST ELEVATIONS - TORY ST TO CAMBRIDGE TERACE - NORTH AND SOUTH			
WSP PROJECT NO.	PROJ-ORIG-VOL-TYPE	SHEET NO.	REVISION
5C4434	SH1WI-DES-00-UDL-DRG-	00603	A

INDICATIVE STRUCTURAL MODIFICATION STRATEGY:

- SET UP TEMPORARY PROPPING OF EXISTING VERANDAH
- DISCONNECT EXISTING TIE RODS
- CUT BACK EXISTING VERANDAH STRUCTURE AND MAKE GOOD
- EITHER :
 - A) KEEP TIE ROD AT SAME ANGLE. MODIFY EXISTING TIE RODS (IF CONDITION ALLOWS) OR FABRICATE NEW. FABRICATE BESPOKE PLATES TO HANG VERANDAH FROM (AS TIE RODS WILL NOW TERMINATE AT A DISTANCE ABOVE THE VERANDAH FRAMING)
 - B) STEEPEN TIE ROD AND KEEP SIMILAR CONNECTION DETAIL TO VERANDAH. FABRICATE NEW ANCHORAGE THAT CAN SCREW INTO EXISTING FACADE CONNECTION AND WILL ALLOW TIE ROD TO COME IN AT STEEPER ANGLE. MODIFY EXISTING TIE RODS (IF CONDITION ALLOWS) TO SUIT NEW FACADE CONNECTIONS, OR FABRICATE NEW.

PROPOSED STRATEGY TO BE CONFIRMED AS PART OF THE BUILDING CONSENT PROCESS AND BY A STRUCTURAL ENGINEER & CONTRACTOR PRIOR TO COMMENCING WORKS.

INDICATIVE STRUCTURAL MODIFICATION STRATEGY:

- SET UP TEMPORARY PROPPING OF EXISTING VERANDAH
- DISCONNECT EXISTING TIE RODS
- CUT BACK EXISTING VERANDAH STRUCTURE AND MAKE GOOD
- EITHER :
 - A) KEEP TIE ROD AT SAME ANGLE. MODIFY EXISTING TIE RODS (IF CONDITION ALLOWS) OR FABRICATE NEW. FABRICATE BESPOKE PLATES TO HANG VERANDAH FROM (AS TIE RODS WILL NOW TERMINATE AT A DISTANCE ABOVE THE VERANDAH FRAMING)
 - B) STEEPEN TIE ROD AND KEEP SIMILAR CONNECTION DETAIL TO VERANDAH. FABRICATE NEW ANCHORAGE THAT CAN SCREW INTO EXISTING FACADE CONNECTION AND WILL ALLOW TIE ROD TO COME IN AT STEEPER ANGLE. MODIFY EXISTING TIE RODS (IF CONDITION ALLOWS) TO SUIT NEW FACADE CONNECTIONS, OR FABRICATE NEW.


PROPOSED STRATEGY TO BE CONFIRMED AS PART OF THE BUILDING CONSENT PROCESS AND BY A STRUCTURAL ENGINEER & CONTRACTOR PRIOR TO COMMENCING WORKS.

- THIS DRAWING IS TO BE READ IN CONJUNCTION WITH THE SPREADSHEET WHICH WILL IDENTIFY SITE SPECIFIC WORKS PER VERANDAH.
- REFER TO TRANSPORT DRAWINGS FOR EXTENT AND LOCATION OF KERB ALTERATIONS REQUIRED

LEGEND:

- TRAFFIC CORRIDOR (9600x4600) EXCLUDING CAMBER
- AFFECTED VERANDAH
- BUILDING ENVELOPE
- AREA WITH PLANTING

KEYPLAN :

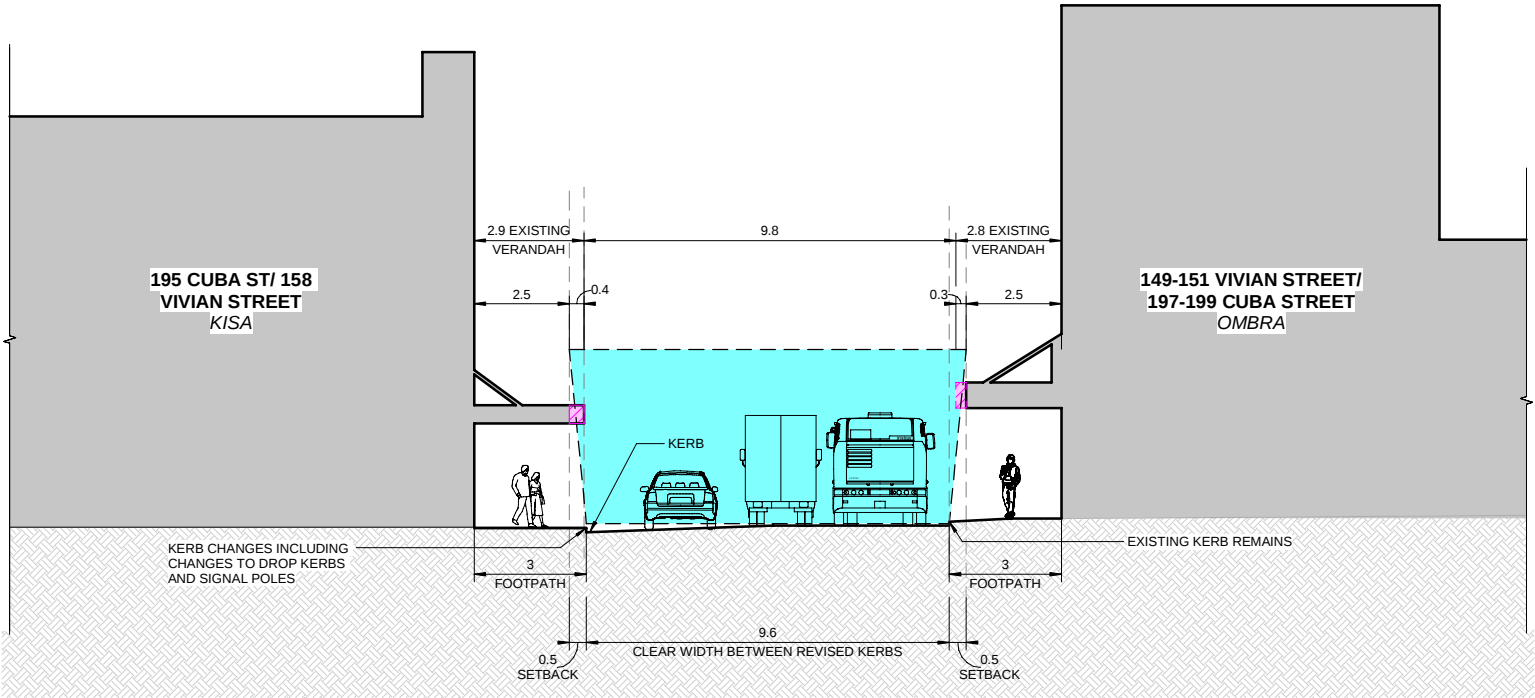

4.1 SECTION THROUGH 195 CUBA STEET AND 197-199 CUBA STREET
00601 SCALE @ A1 - 1 : 100

THIS DRAWING IS TO BE
PRINTED AND VIEWED IN
COLOUR

REVISION	AMENDMENT	APPROVED	DATE
A	CONSENT DESIGN	ES	2026-07-09




SCALE		ORIGINAL SIZE
As indicated @ A1		A1
DRAWN	DESIGNED	APPROVED
L LLOYD	S MCKAY	E SUTTON
DRAWING VERIFIED	DESIGN VERIFIED	APPROVED DATE
B CURTAIN	B CURTAIN	2026-07-09
CONSENT DESIGN		

PROJECT			
NZ TRANSPORT AGENCY WELLINGTON STATE HIGHWAY 1 IMPROVEMENTS PROJECT			
TITLE			
VIVIAN ST SECTIONS - 195/ 197-199 CUBA STREET			
WSP PROJECT NO.	PROJ-ORIG-VOL-TYPE	SHEET NO.	REVISION
5C4434	SH1WI-DES-00-UDL-DRG-	00604	A

INDICATIVE STRUCTURAL MODIFICATION STRATEGY:

- SET UP TEMPORARY PROPPING OF EXISTING VERANDAH
- BOX GUTTER AT FRONT OF VERANDAH TO BE CUT BACK TO REQUIRED DISTANCE
- CONSTRUCT A NEW BOX GUTTER AT FRONT OF VERANDAH AND INSTALL NEW WATER PROOFING AND DOWNPIPES
- MODIFY EXISTING BASE FIXING / ANGLES FOR TIE RODS IF NEW GUTTER CLASHES

PROPOSED STRATEGY TO BE CONFIRMED AS PART OF THE BUILDING CONSENT PROCESS AND BY A STRUCTURAL ENGINEER & CONTRACTOR PRIOR TO COMMENCING WORKS.

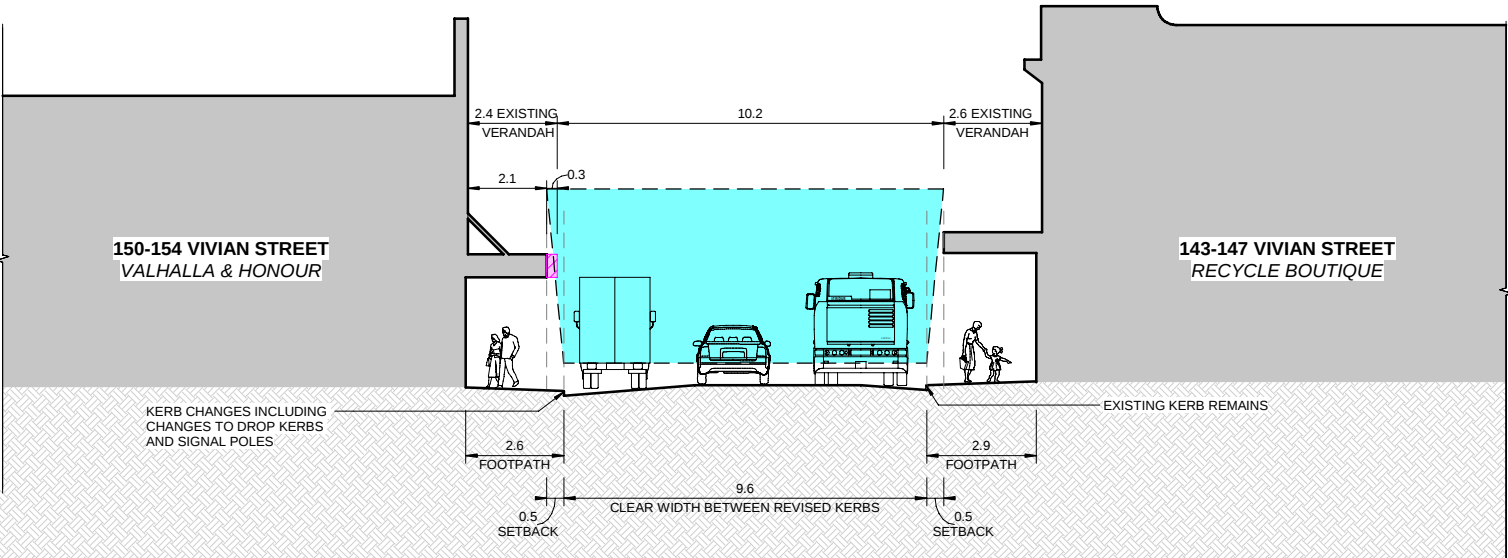


5.1 SECTION THROUGH 150-154 VIVIAN STREET AND 143-147 VIVIAN STREET
00601 SCALE @ A1 - 1 : 100

INDICATIVE STRUCTURAL MODIFICATION STRATEGY:

- CANOPY CANTILEVERED STEEL BEAMS TO BE CUT BACK BY REQUIRED AMOUNT AND GLAZED CANOPY REPLACED

PROPOSED STRATEGY TO BE CONFIRMED AS PART OF THE BUILDING CONSENT PROCESS AND BY A STRUCTURAL ENGINEER & CONTRACTOR PRIOR TO COMMENCING WORKS.

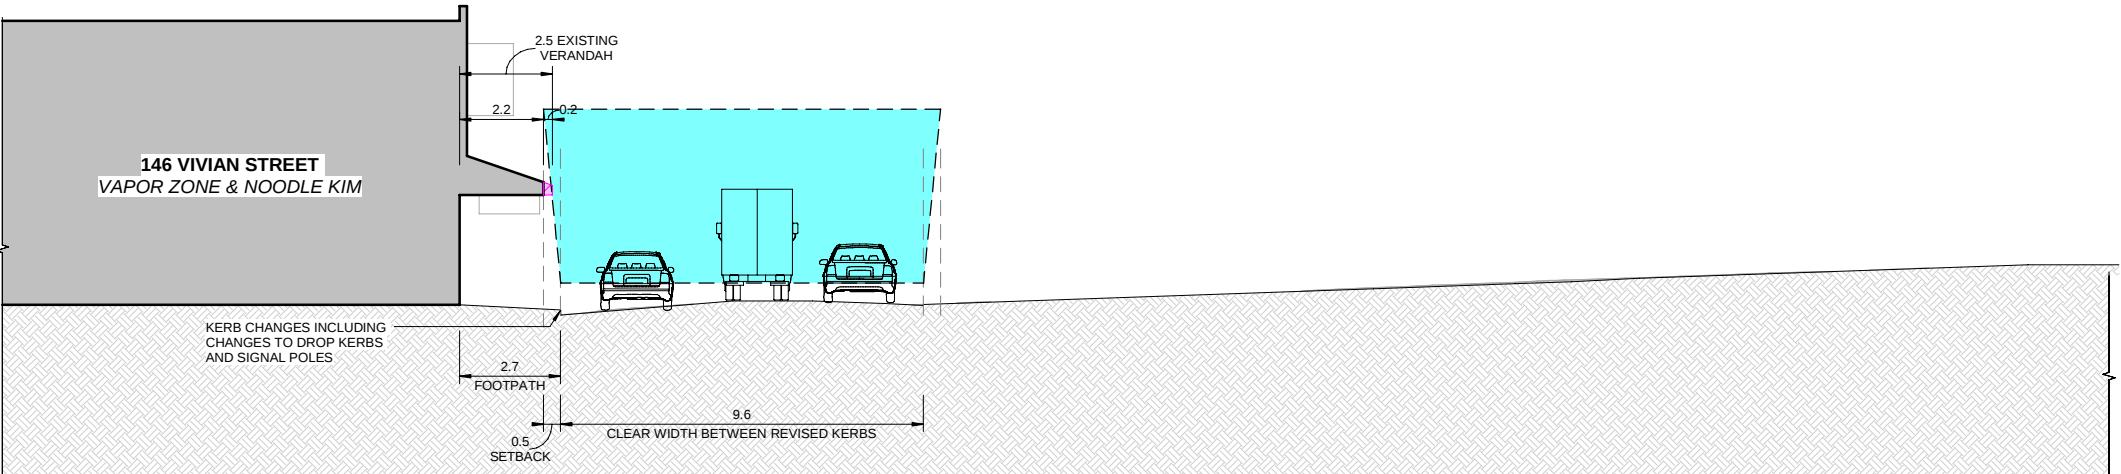

5.2 SECTION THROUGH 146 VIVIAN STREET AND DUNLOP TERRACE
00601 SCALE @ A1 - 1 : 100

- THIS DRAWING IS TO BE READ IN CONJUNCTION WITH THE SPREADSHEET WHICH WILL IDENTIFY SITE SPECIFIC WORKS PER VERANDAH.
- REFER TO TRANSPORT DRAWINGS FOR EXTENT AND LOCATION OF KERB ALTERATIONS REQUIRED

LEGEND:

- TRAFFIC CORRIDOR (9600x4600) EXCLUDING CAMBER
- AFFECTED VERANDAH
- BUILDING ENVELOPE
- AREA WITH PLANTING

KEYPLAN :



THIS DRAWING IS TO BE
PRINTED AND VIEWED IN
COLOUR

REVISION	AMENDMENT	APPROVED	DATE
A	CONSENT DESIGN	ES	2026-07-09



UDLA + ARCHITECTURE

SCALE	ORIGINAL SIZE	
As indicated @ A1	A1	
DRAWN	DESIGNED	APPROVED
L LLOYD	S MCKAY	E SUTTON
DRAWING VERIFIED	DESIGN VERIFIED	APPROVED DATE
B CURTAIN	B CURTAIN	2026-07-09
CONSENT DESIGN		

PROJECT			
NZ TRANSPORT AGENCY			
WELLINGTON			
STATE HIGHWAY 1 IMPROVEMENTS PROJECT			
TITLE			
VIVIAN ST SECTIONS - 150-154/ 143-147 VIVIAN STREET AND 146 VIVIAN STREET			
WSP PROJECT NO.	PROJ-ORIG-VOL-TYPE	SHEET NO.	REVISION
5C4434	SH1WI-DES-00-UDL-DRG-	00605	A

- THIS DRAWING IS TO BE READ IN CONJUNCTION WITH THE SPREADSHEET WHICH WILL IDENTIFY SITE SPECIFIC WORKS PER VERANDAH.
- REFER TO TRANSPORT DRAWINGS FOR EXTENT AND LOCATION OF KERB ALTERATIONS REQUIRED

LEGEND:

- TRAFFIC CORRIDOR (9600x4600) EXCLUDING CAMBER
- AFFECTED VERANDAH
- BUILDING ENVELOPE
- AREA WITH PLANTING


KEYPLAN :



INDICATIVE STRUCTURAL MODIFICATION STRATEGY:

-CANOPY CANTILEVERED STEEL BEAMS TO BE CUT BACK BY REQUIRED AMOUNT AND GLAZED CANOPY REPLACED

PROPOSED STRATEGY TO BE CONFIRMED AS PART OF THE BUILDING CONSENT PROCESS AND BY A STRUCTURAL ENGINEER & CONTRACTOR PRIOR TO COMMENCING WORKS.

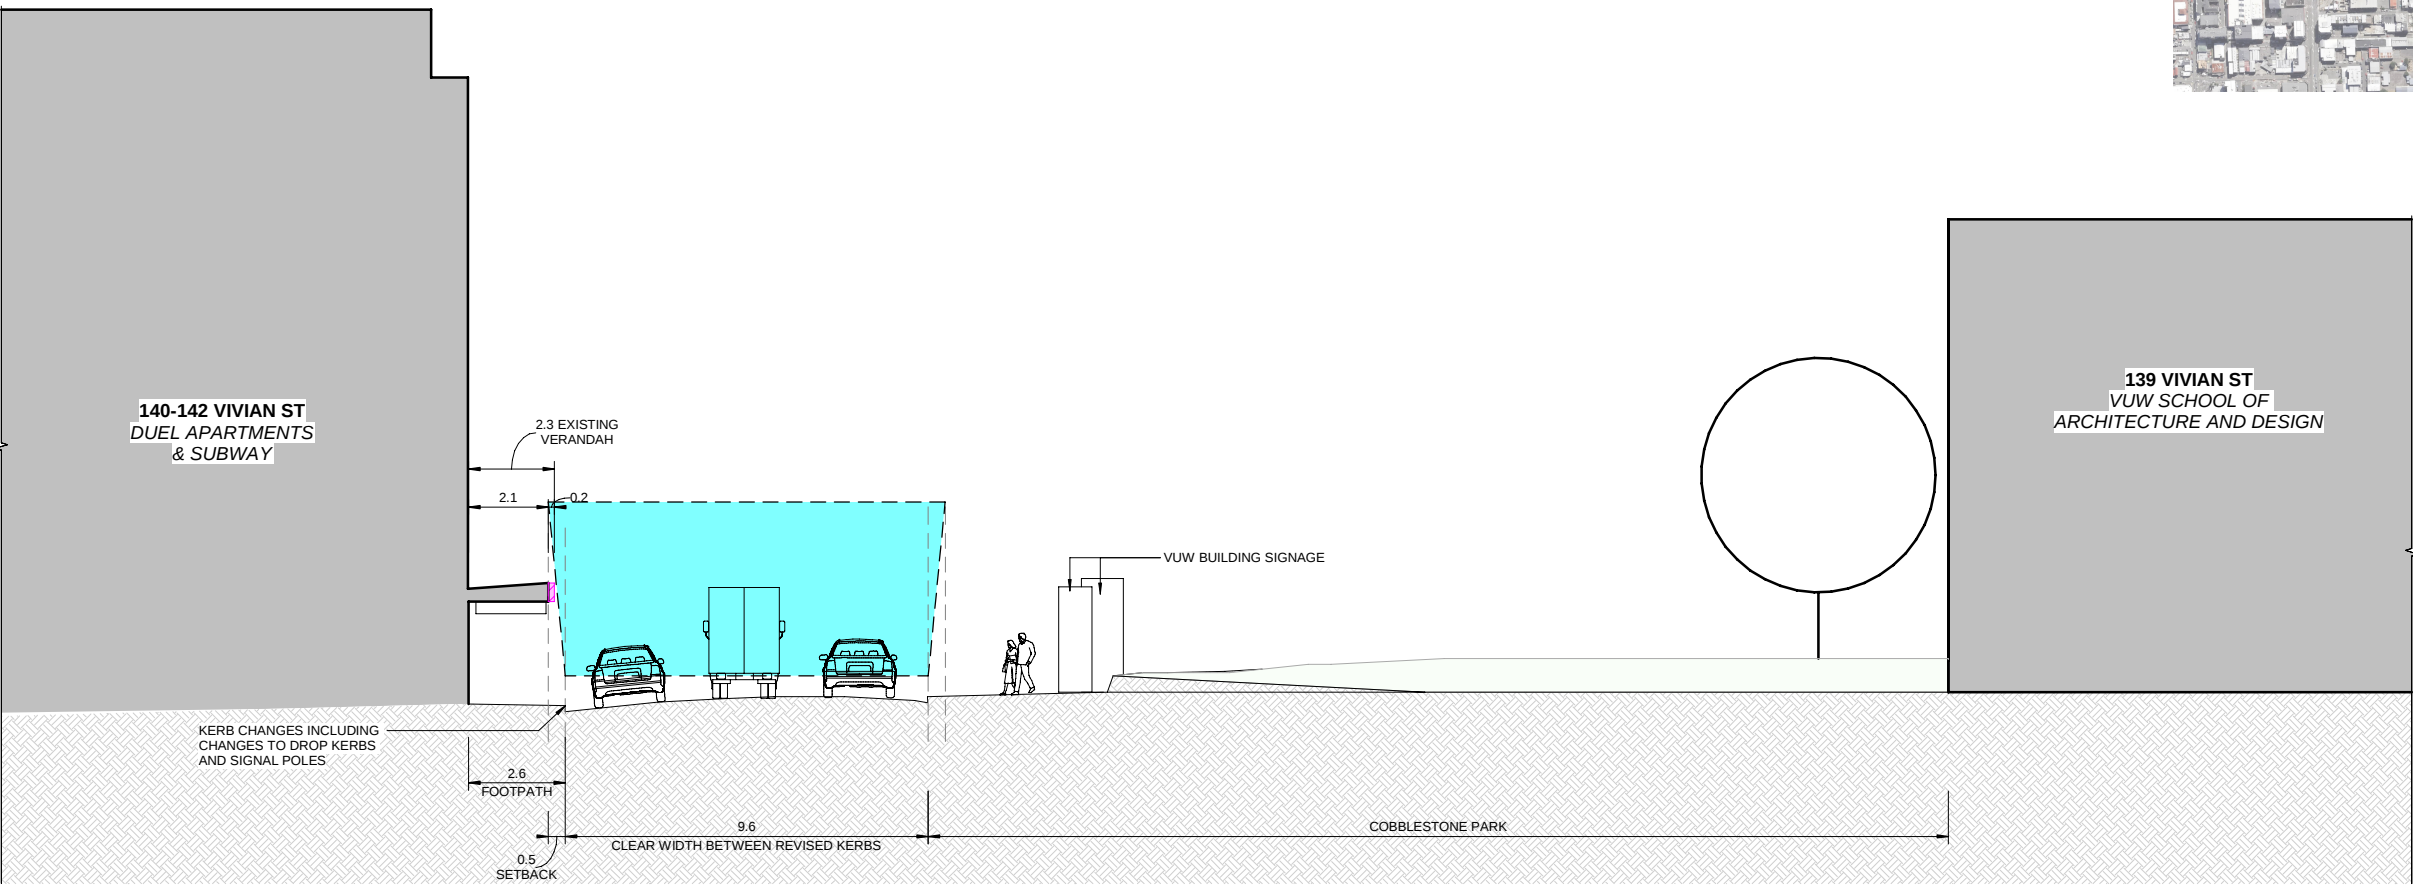

6.1 SECTION THROUGH 140-142 VIVIAN STREET AND 139 VIVIAN STREET
00601 SCALE @ A1 - 1 : 100



THIS DRAWING IS TO BE
PRINTED AND VIEWED IN
COLOUR

REVISION	AMENDMENT	APPROVED	DATE
A	CONSENT DESIGN	ES	2026-07-09



SCALE			ORIGINAL SIZE
As indicated @ A1			A1
DRAWN	DESIGNED	APPROVED	
L LLOYD	S MCKAY	E SUTTON	
DRAWING VERIFIED	DESIGN VERIFIED	APPROVED DATE	
B CURTAIN	B CURTAIN	2026-07-09	
CONSENT DESIGN			

PROJECT			
NZ TRANSPORT AGENCY			
WELLINGTON			
STATE HIGHWAY 1 IMPROVEMENTS PROJECT			
TITLE			
VIVIAN ST SECTION - 140-142/ 139 VIVIAN STREET			
WSP PROJECT NO.	PROJ-ORIG-VOL-TYPE	SHEET NO.	REVISION
5C4434	SH1WI-DES-00-UDL-DRG-	00606	A

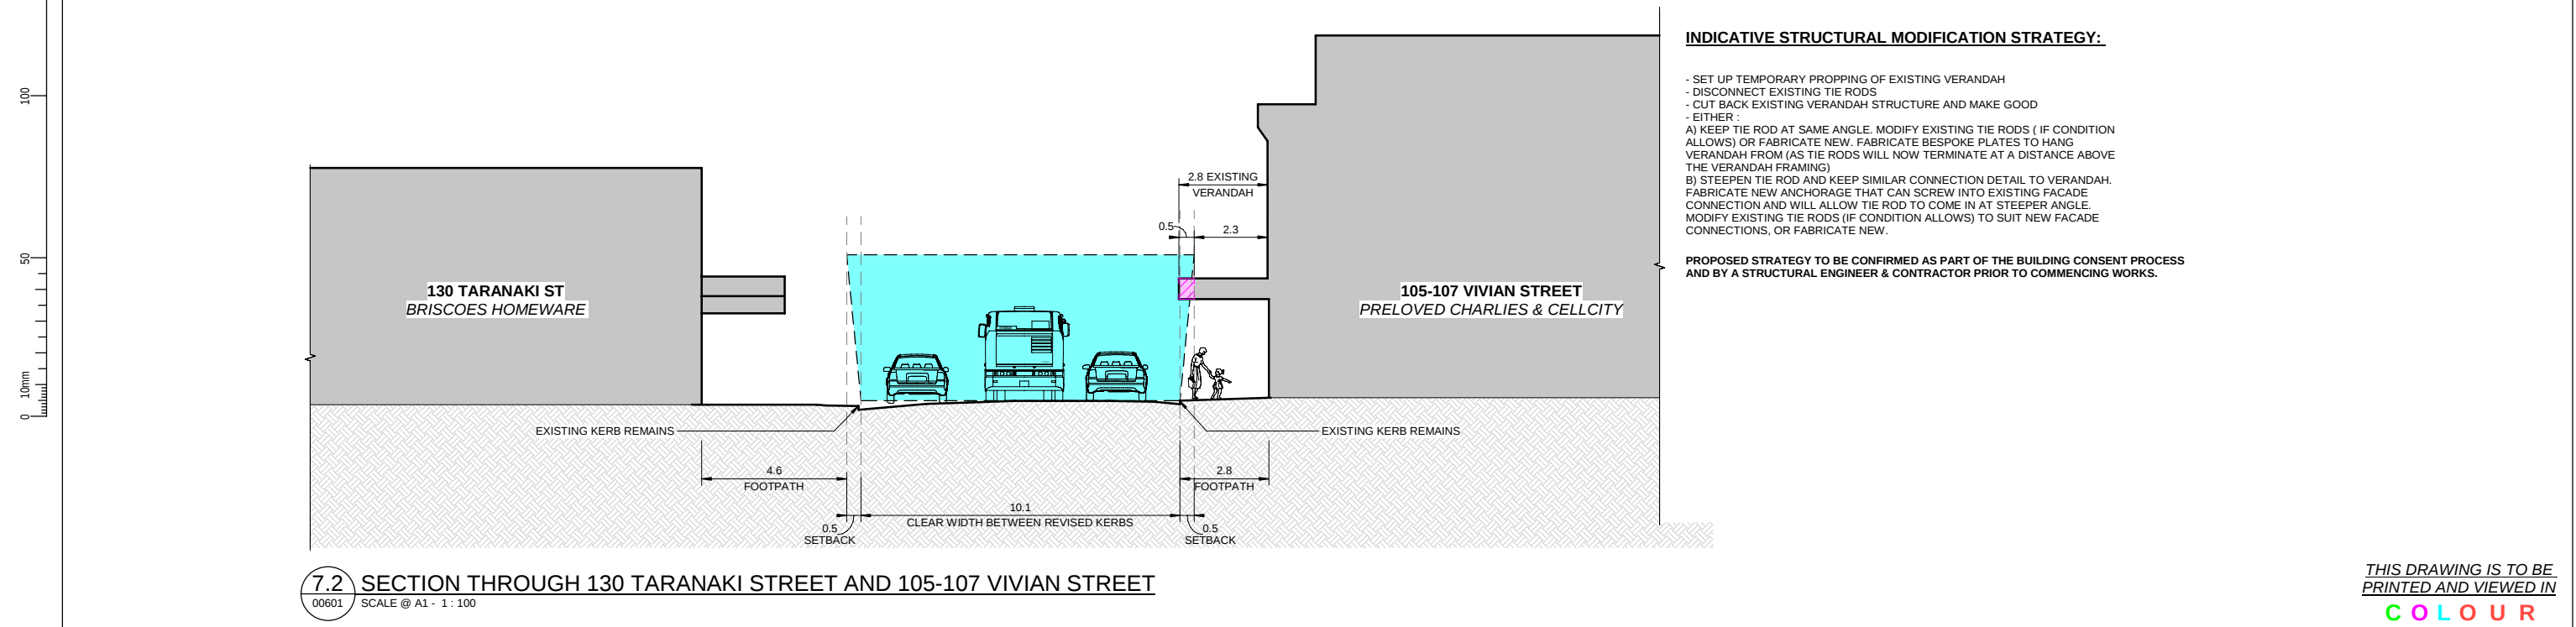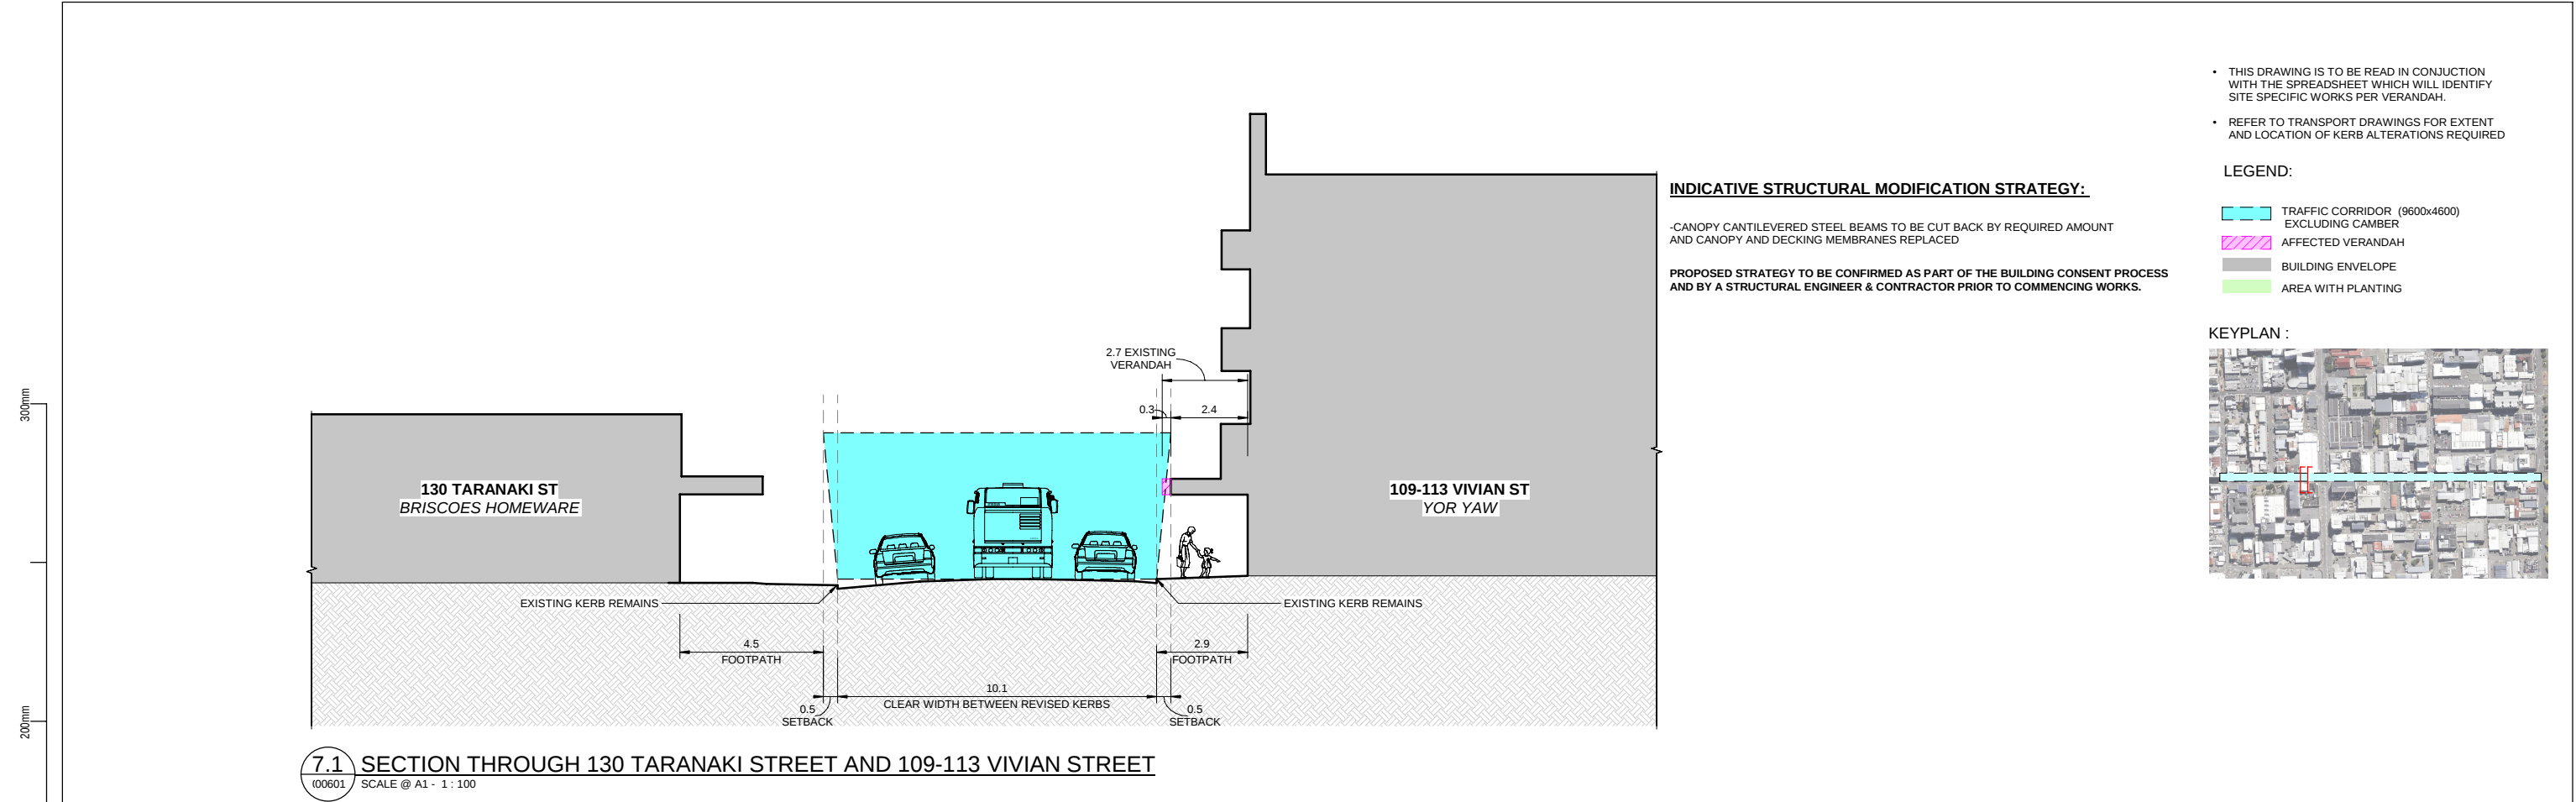

REVISION	AMENDMENT	APPROVED	DATE
A	CONSENT DESIGN	ES	2026-07-09



UDLA + ARCHITECTURE

SCALE	ORIGINAL SIZE	
As indicated @ A1	A1	
DRAWN	DESIGNED	APPROVED
L LLOYD	S MCKAY	E SUTTON
DRAWING VERIFIED	DESIGN VERIFIED	APPROVED DATE
B CURTAIN	B CURTAIN	2026-07-09
CONSENT DESIGN		

PROJECT			
NZ TRANSPORT AGENCY			
WELLINGTON			
STATE HIGHWAY 1 IMPROVEMENTS PROJECT			
TITLE			
VIVIAN ST SECTION - 130 TARANAKI STREET/ 109-113 VIVAN STREET AND 130 TARANAKI STREET/ 105-107 VIVIAN STREET			
WSP PROJECT NO.	PROJ-ORIG-VOL-TYPE	SHEET NO.	REVISION
5C4434	SH1WHI-DES-00-UDL-DRG-	00607	A