






Scale: 1:10,000

NOTES			LOCATION PLAN	QA			PROJECT INFORMATION			
Eagle Technology, LINZ, Sources: Esri, TomTom, Garmin, FAO, NOAA, USGS, © OpenStreetMap contributors, and the GIS User Community, Eagle Technology, LINZ, StatsNZ, NIWA, Natural Earth, © OpenStreetMap contributors.				DRAWN	H. SANTOS	08/04/2026	TITLE: STAGE 1 - GROUND INVESTIGATION LOCATION PLAN			
				CHECKED	M. LEGGETT	25/03/2026				
				DESIGNED	S. BUUNK AND J. DESPOJO	08/04/2026	SECTION: ALTERNATIVE TO BRYNDERWYN HILLS SECTION			
				VERIFIED	S. NELIS	01/04/2026				
				APPROVED	R. DU PLOOY	28/04/2026				
B	CONSENT DESIGN					08/04/2026	DOC CODE:10722-PTA-2B0-GO-SKC-0049		SHEET 1 OF 8	B
REV	REVISION DETAILS		DATE		DOCUMENT CODE			REV		

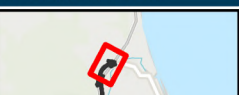


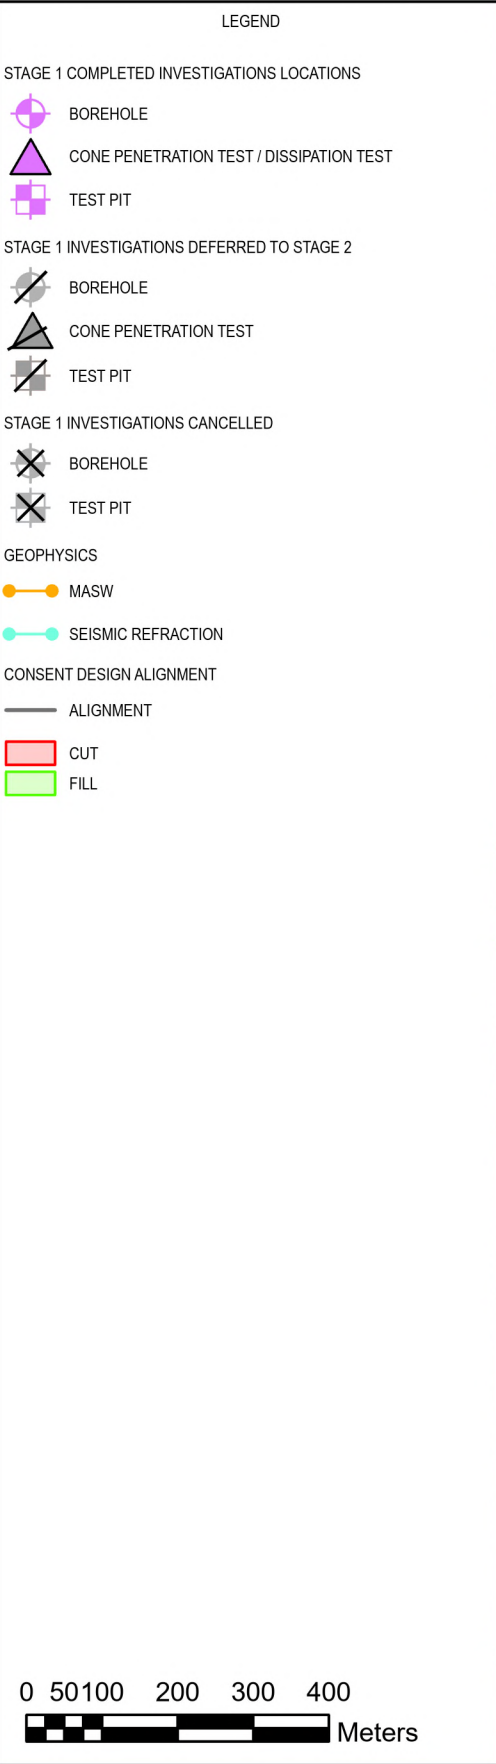

		NOTES		LOCATION PLAN	QA			PROJECT INFORMATION			
Scale: 1:10,000		Eagle Technology, LINZ, Sources: Esri, TomTom, Garmin, FAO, NOAA, USGS, © OpenStreetMap contributors, and the GIS User Community, Eagle Technology, LINZ, StatsNZ, NIWA, Natural Earth, © OpenStreetMap contributors.			DRAWN	H. SANTOS	08/04/2026	TITLE: STAGE 1 - GROUND INVESTIGATION LOCATION PLAN			
						CHECKED	M. LEGGETT				25/03/2026
					DESIGNED	S. BUUNK AND J. DESPOJO	08/04/2026	SECTION: ALTERNATIVE TO BRYNDERWYN HILLS SECTION			
					VERIFIED	S. NELIS	01/04/2026				
					APPROVED	R. DU PLOOY	28/04/2026	DOC CODE:10722-PTA-2B0-GO-SKC-0051		SHEET 3 OF 8	B
		REV	REVISION DETAILS	DATE				DOCUMENT CODE		REV	

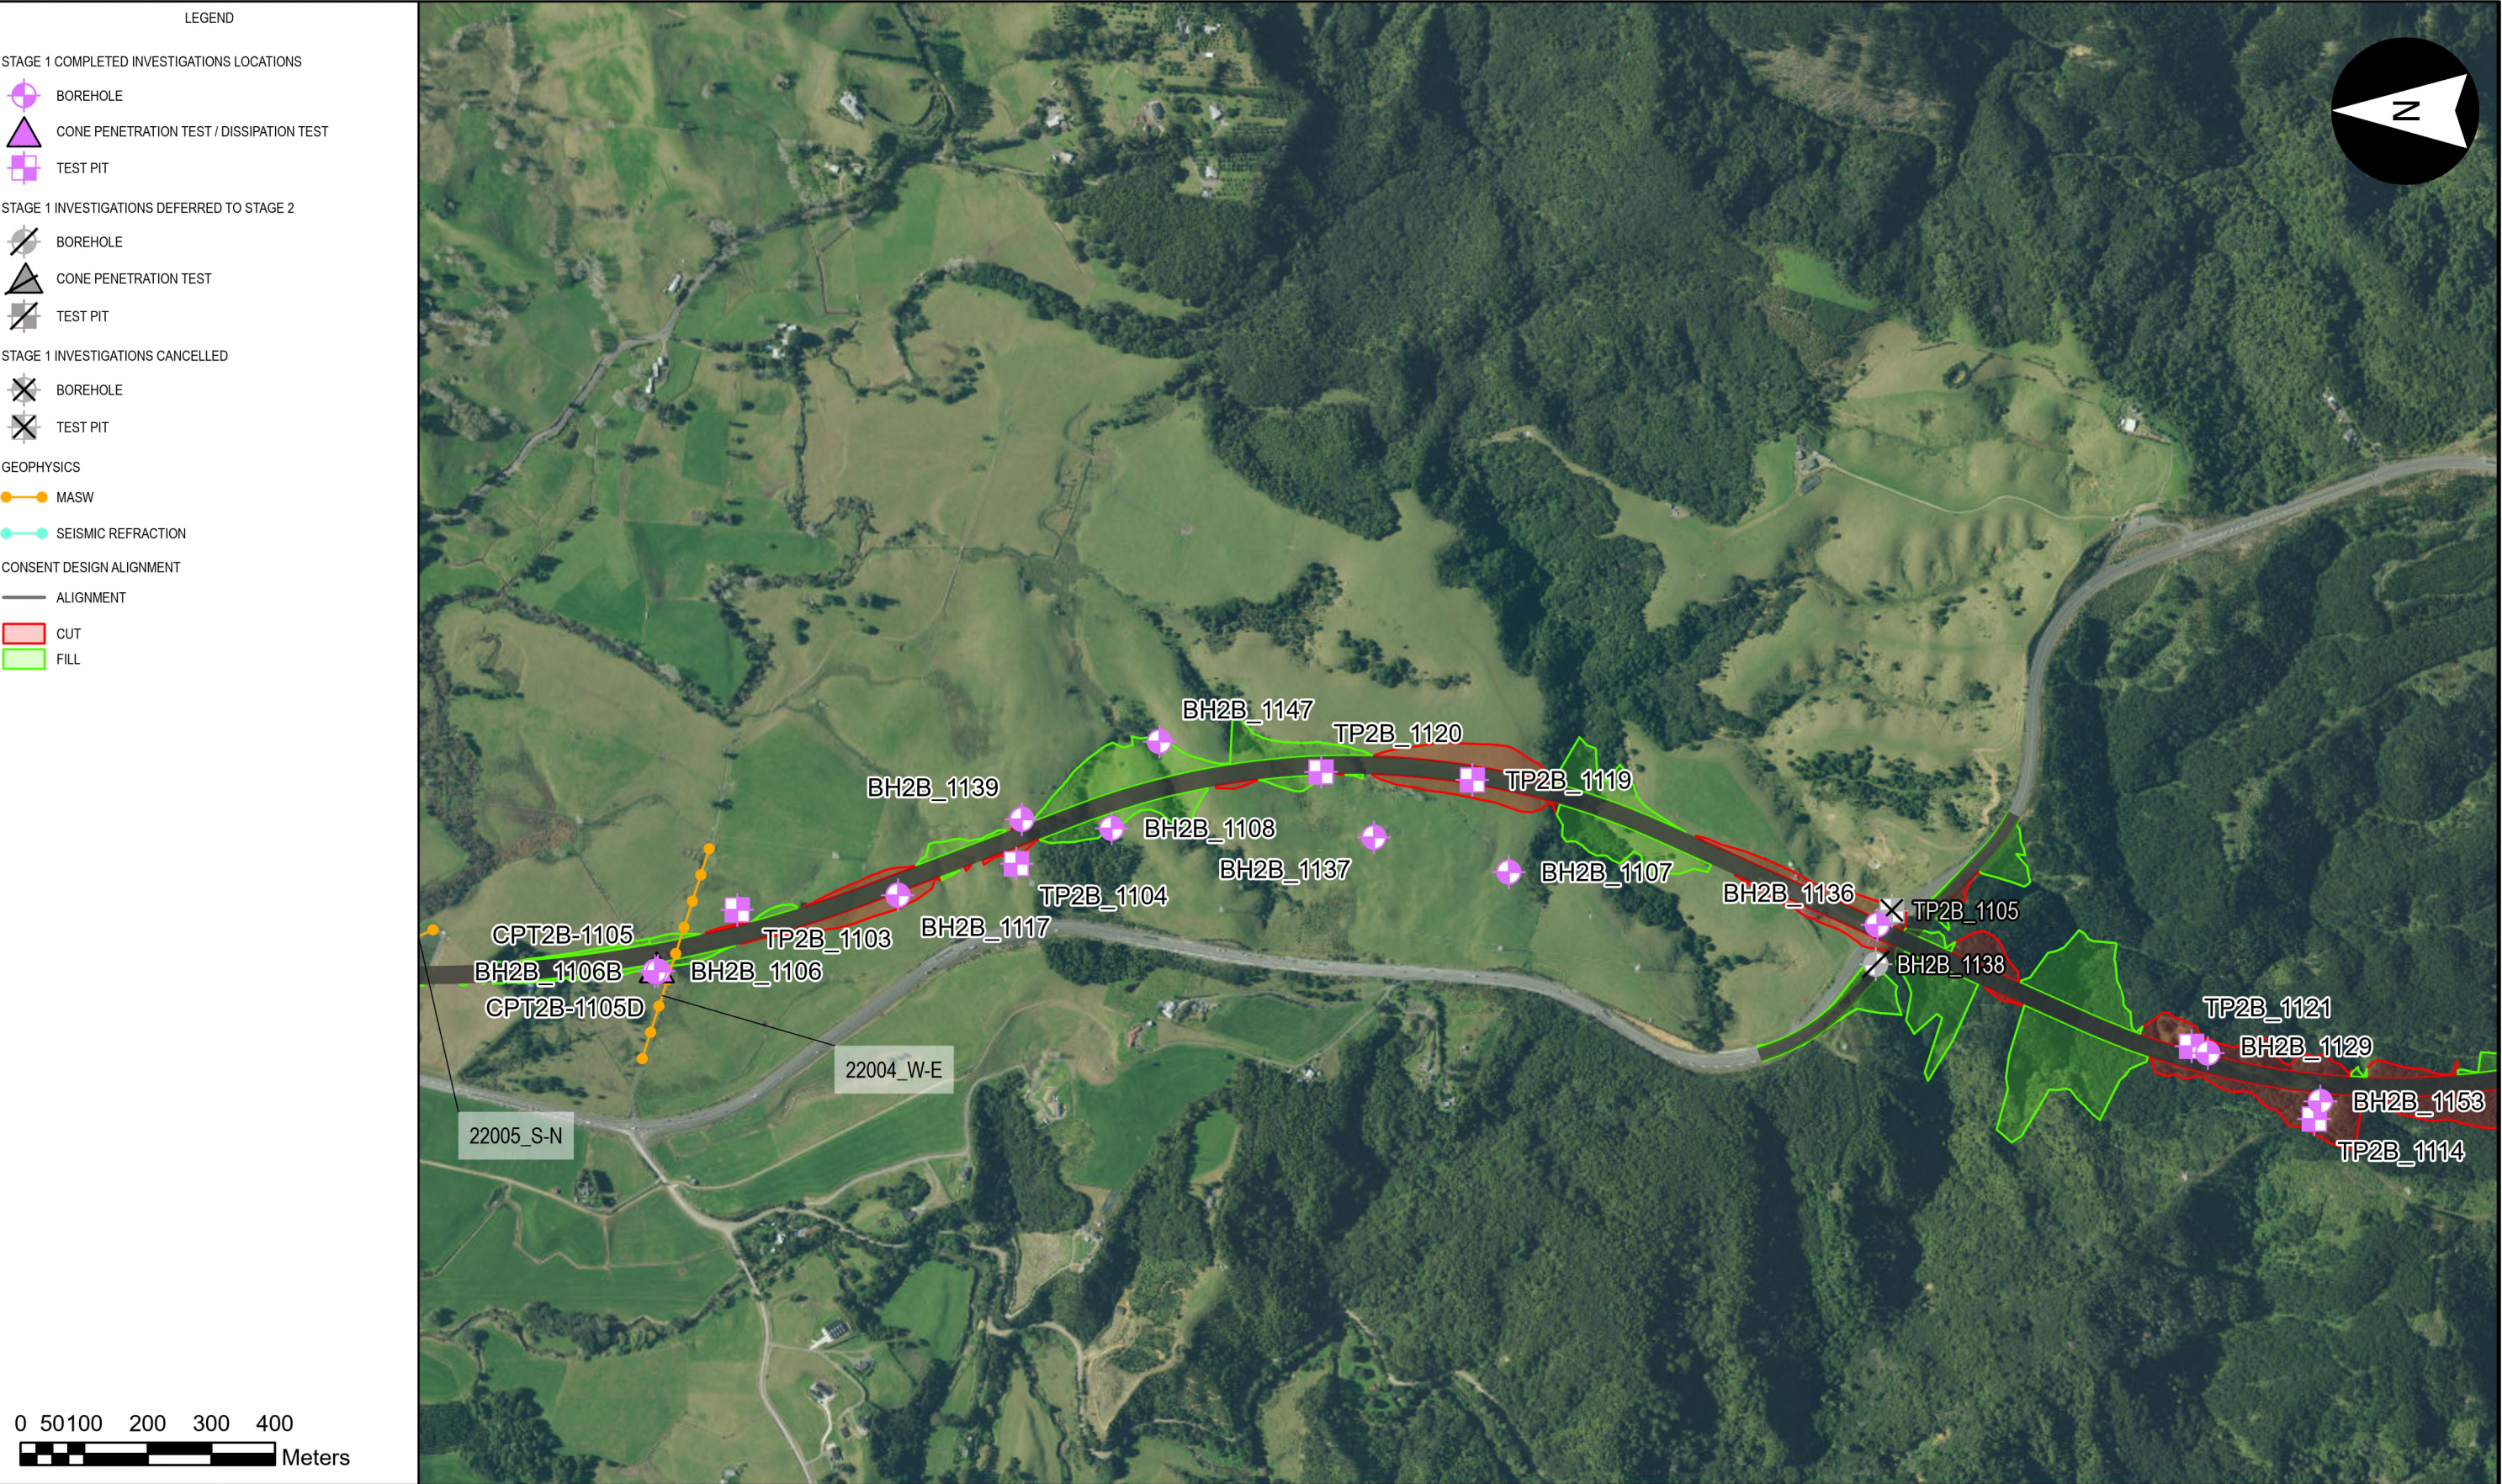


Scale: 1:10,000

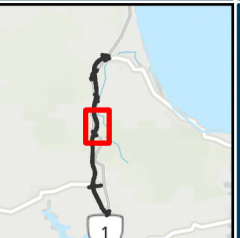NOTES			LOCATION PLAN	QA			PROJECT INFORMATION			
Eagle Technology, LINZ, Sources: Esri, TomTom, Garmin, FAO, NOAA, USGS, © OpenStreetMap contributors, and the GIS User Community, Eagle Technology, LINZ, StatsNZ, NIWA, Natural Earth, © OpenStreetMap contributors.				DRAWN	H. SANTOS	08/04/2026	TITLE: STAGE 1 - GROUND INVESTIGATION LOCATION PLAN			
				CHECKED	M. LEGGETT	25/03/2026				
				DESIGNED	S. BUUNK AND J. DESPOJO	08/04/2026	SECTION: ALTERNATIVE TO BRYNDERWYN HILLS SECTION			
				VERIFIED	S. NELIS	01/04/2026				
				APPROVED	R. DU PLOOY	28/04/2026				
B	CONSENT DESIGN		08/04/2026				DOC CODE:10722-PTA-2B0-GO-SKC-0052		SHEET 4 OF 8	B
REV	REVISION DETAILS		DATE				DOCUMENT CODE		REV	




Scale: 1:10,000

NOTES			LOCATION PLAN	QA			PROJECT INFORMATION			
Eagle Technology, LINZ, Sources: Esri, TomTom, Garmin, FAO, NOAA, USGS, © OpenStreetMap contributors, and the GIS User Community, Eagle Technology, LINZ, StatsNZ, NIWA, Natural Earth, © OpenStreetMap contributors.				DRAWN	H. SANTOS	08/04/2026	TITLE: STAGE 1 - GROUND INVESTIGATION LOCATION PLAN			
				CHECKED	M. LEGGETT	25/03/2026				
				DESIGNED	S. BUUNK AND J. DESPOJO	08/04/2026	SECTION: ALTERNATIVE TO BRYNDERWYN HILLS SECTION			
				VERIFIED	S. NELIS	01/04/2026				
				APPROVED	R. DU PLOOY	28/04/2026				
B	CONSENT DESIGN						DOC CODE:10722-PTA-2B0-GO-SKC-0053		SHEET 5 OF 8	B
REV	REVISION DETAILS		DATE				DOCUMENT CODE		REV	

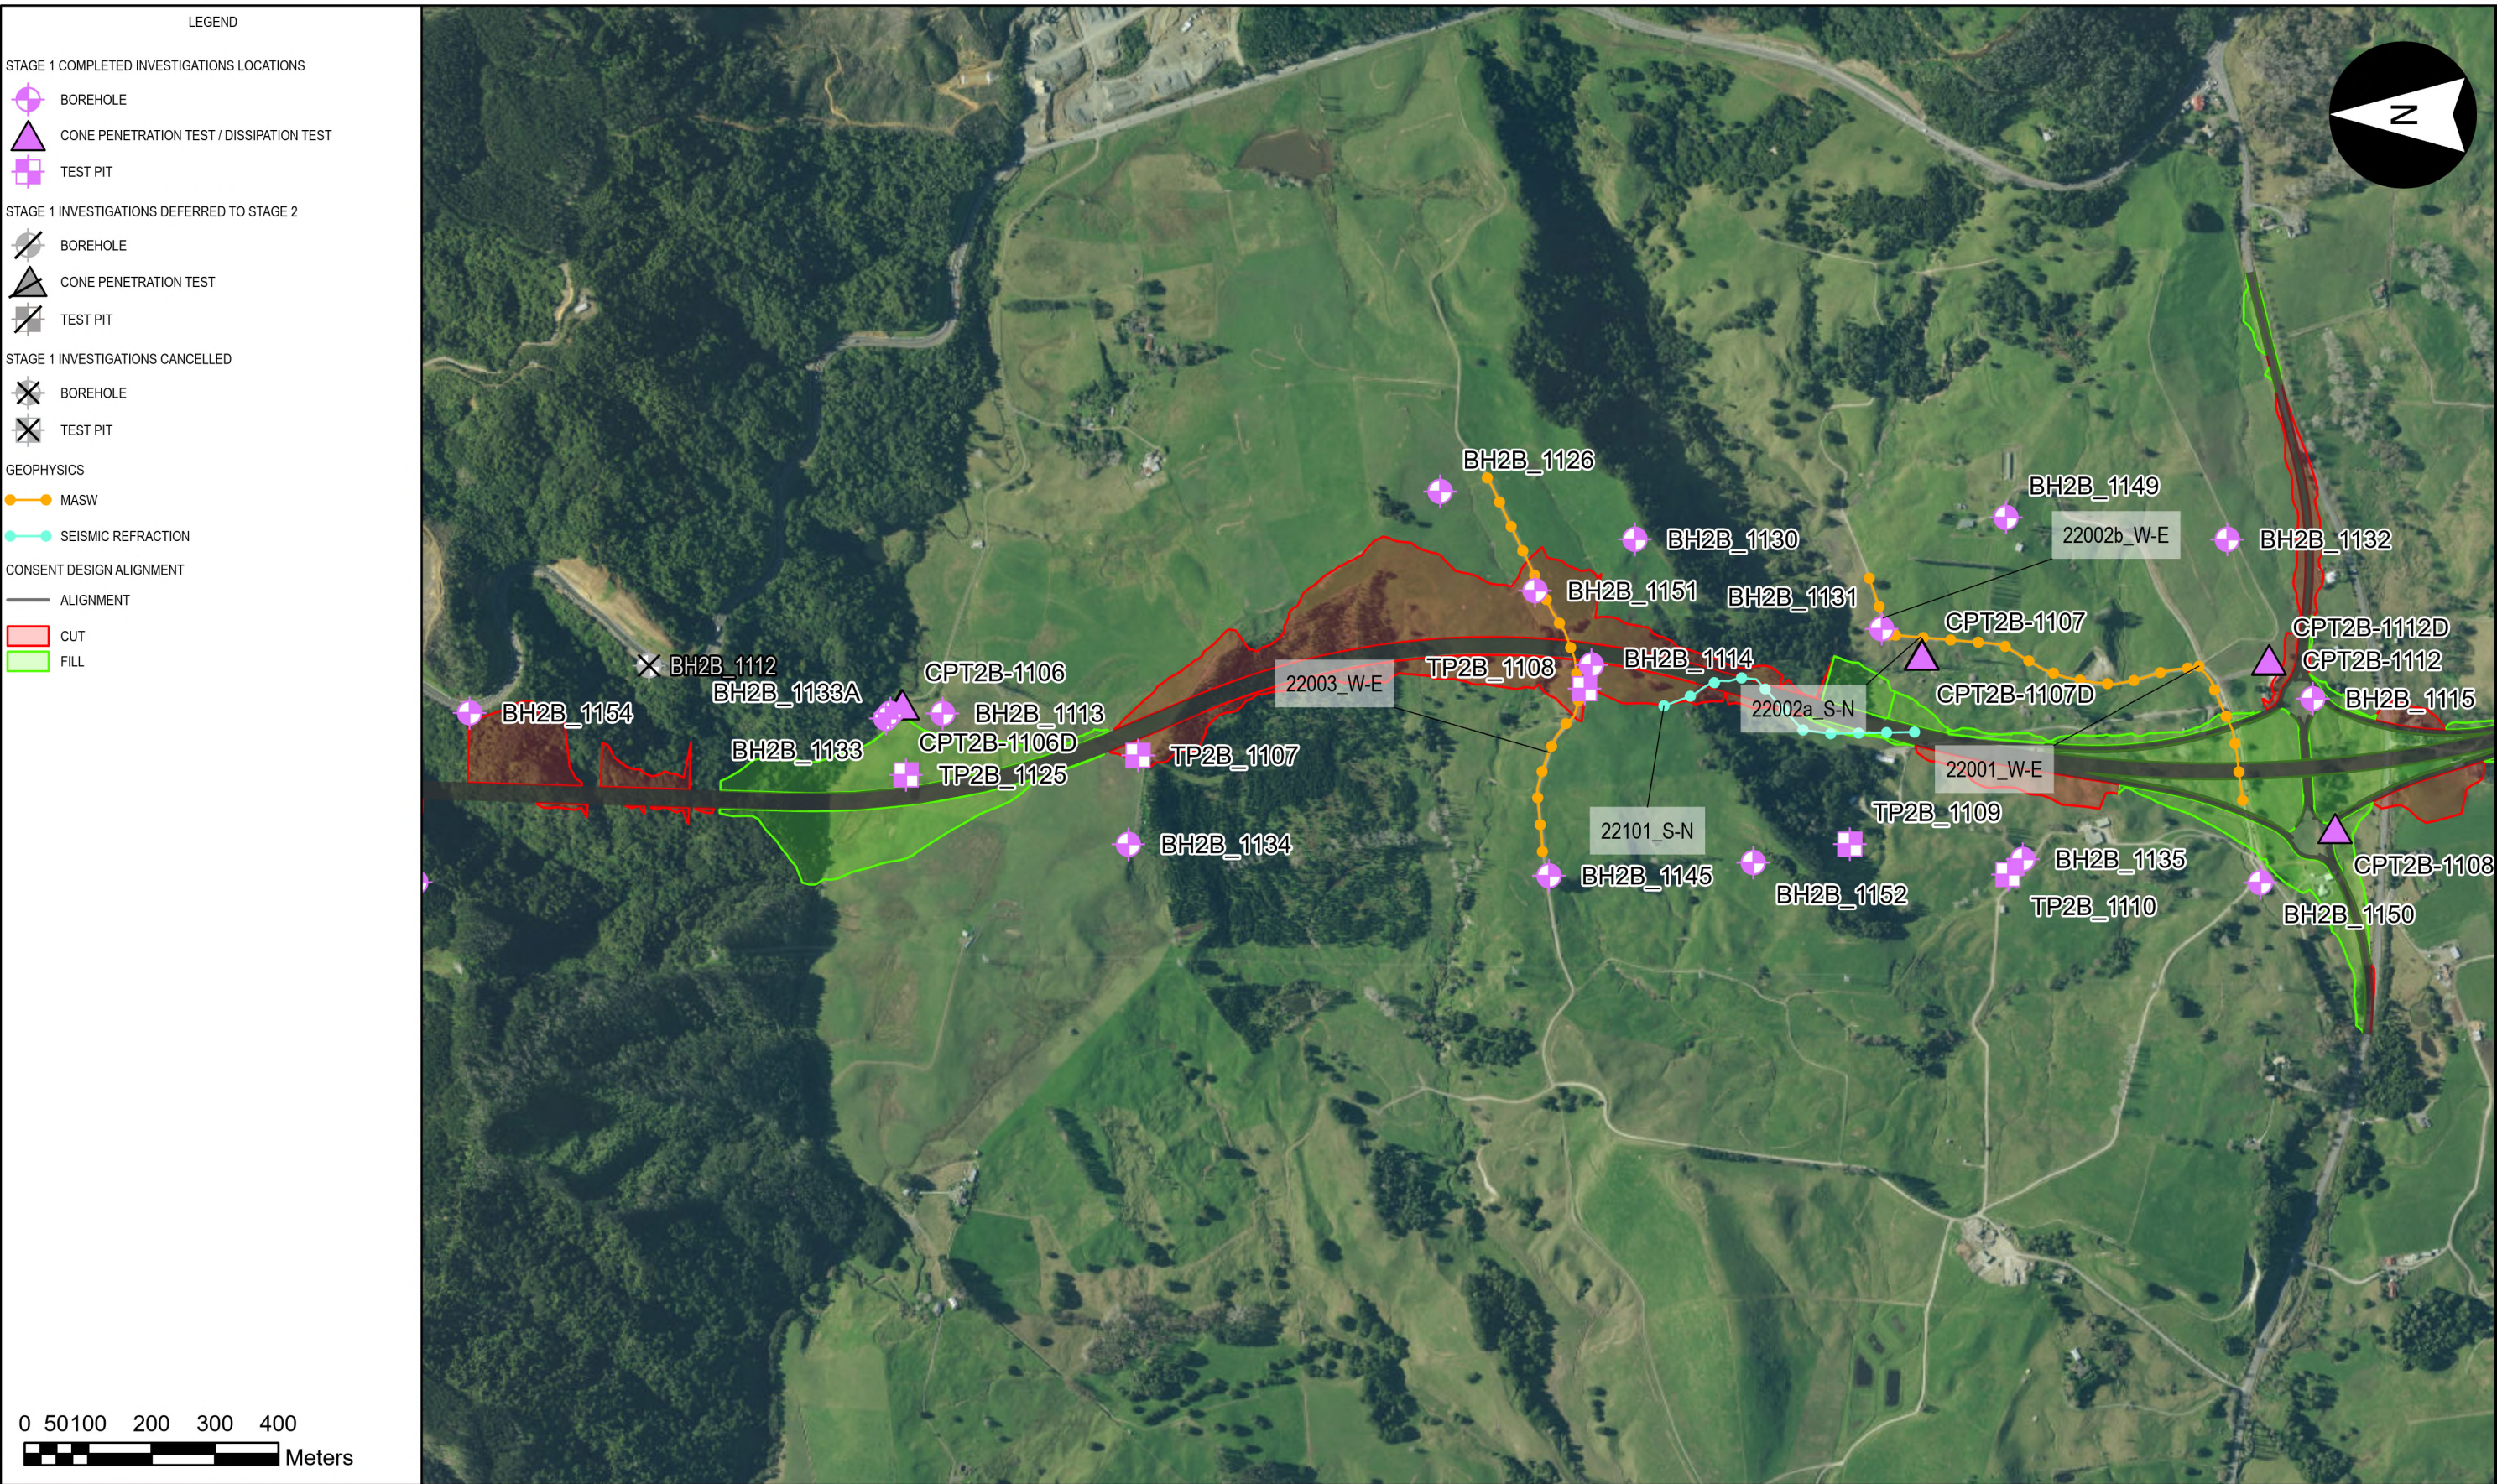



Scale: 1:10,000

NOTES		LOCATION PLAN	QA			PROJECT INFORMATION				
Scale: 1:10,000	Eagle Technology, LINZ, Sources: Esri, TomTom, Garmin, FAO, NOAA, USGS, © OpenStreetMap contributors, and the GIS User Community, Eagle Technology, LINZ, StatsNZ, NIWA, Natural Earth, © OpenStreetMap contributors.			DRAWN	H. SANTOS	08/04/2026	TITLE: STAGE 1 - GROUND INVESTIGATION LOCATION PLAN			
	B	CONSENT DESIGN		08/04/2026	CHECKED	M. LEGGETT	25/03/2026	SECTION: ALTERNATIVE TO BRYNDERWYN HILLS SECTION		
					DESIGNED	S. BUUNK AND J. DESPOJO	08/04/2026			
					VERIFIED	S. NELIS	01/04/2026	DOC CODE:10722-PTA-2B0-GO-SKC-0054 SHEET 6 OF 8 B		
					APPROVED	R. DU PLOOY	28/04/2026			
REV	REVISION DETAILS	DATE			DOCUMENT CODE		REV			

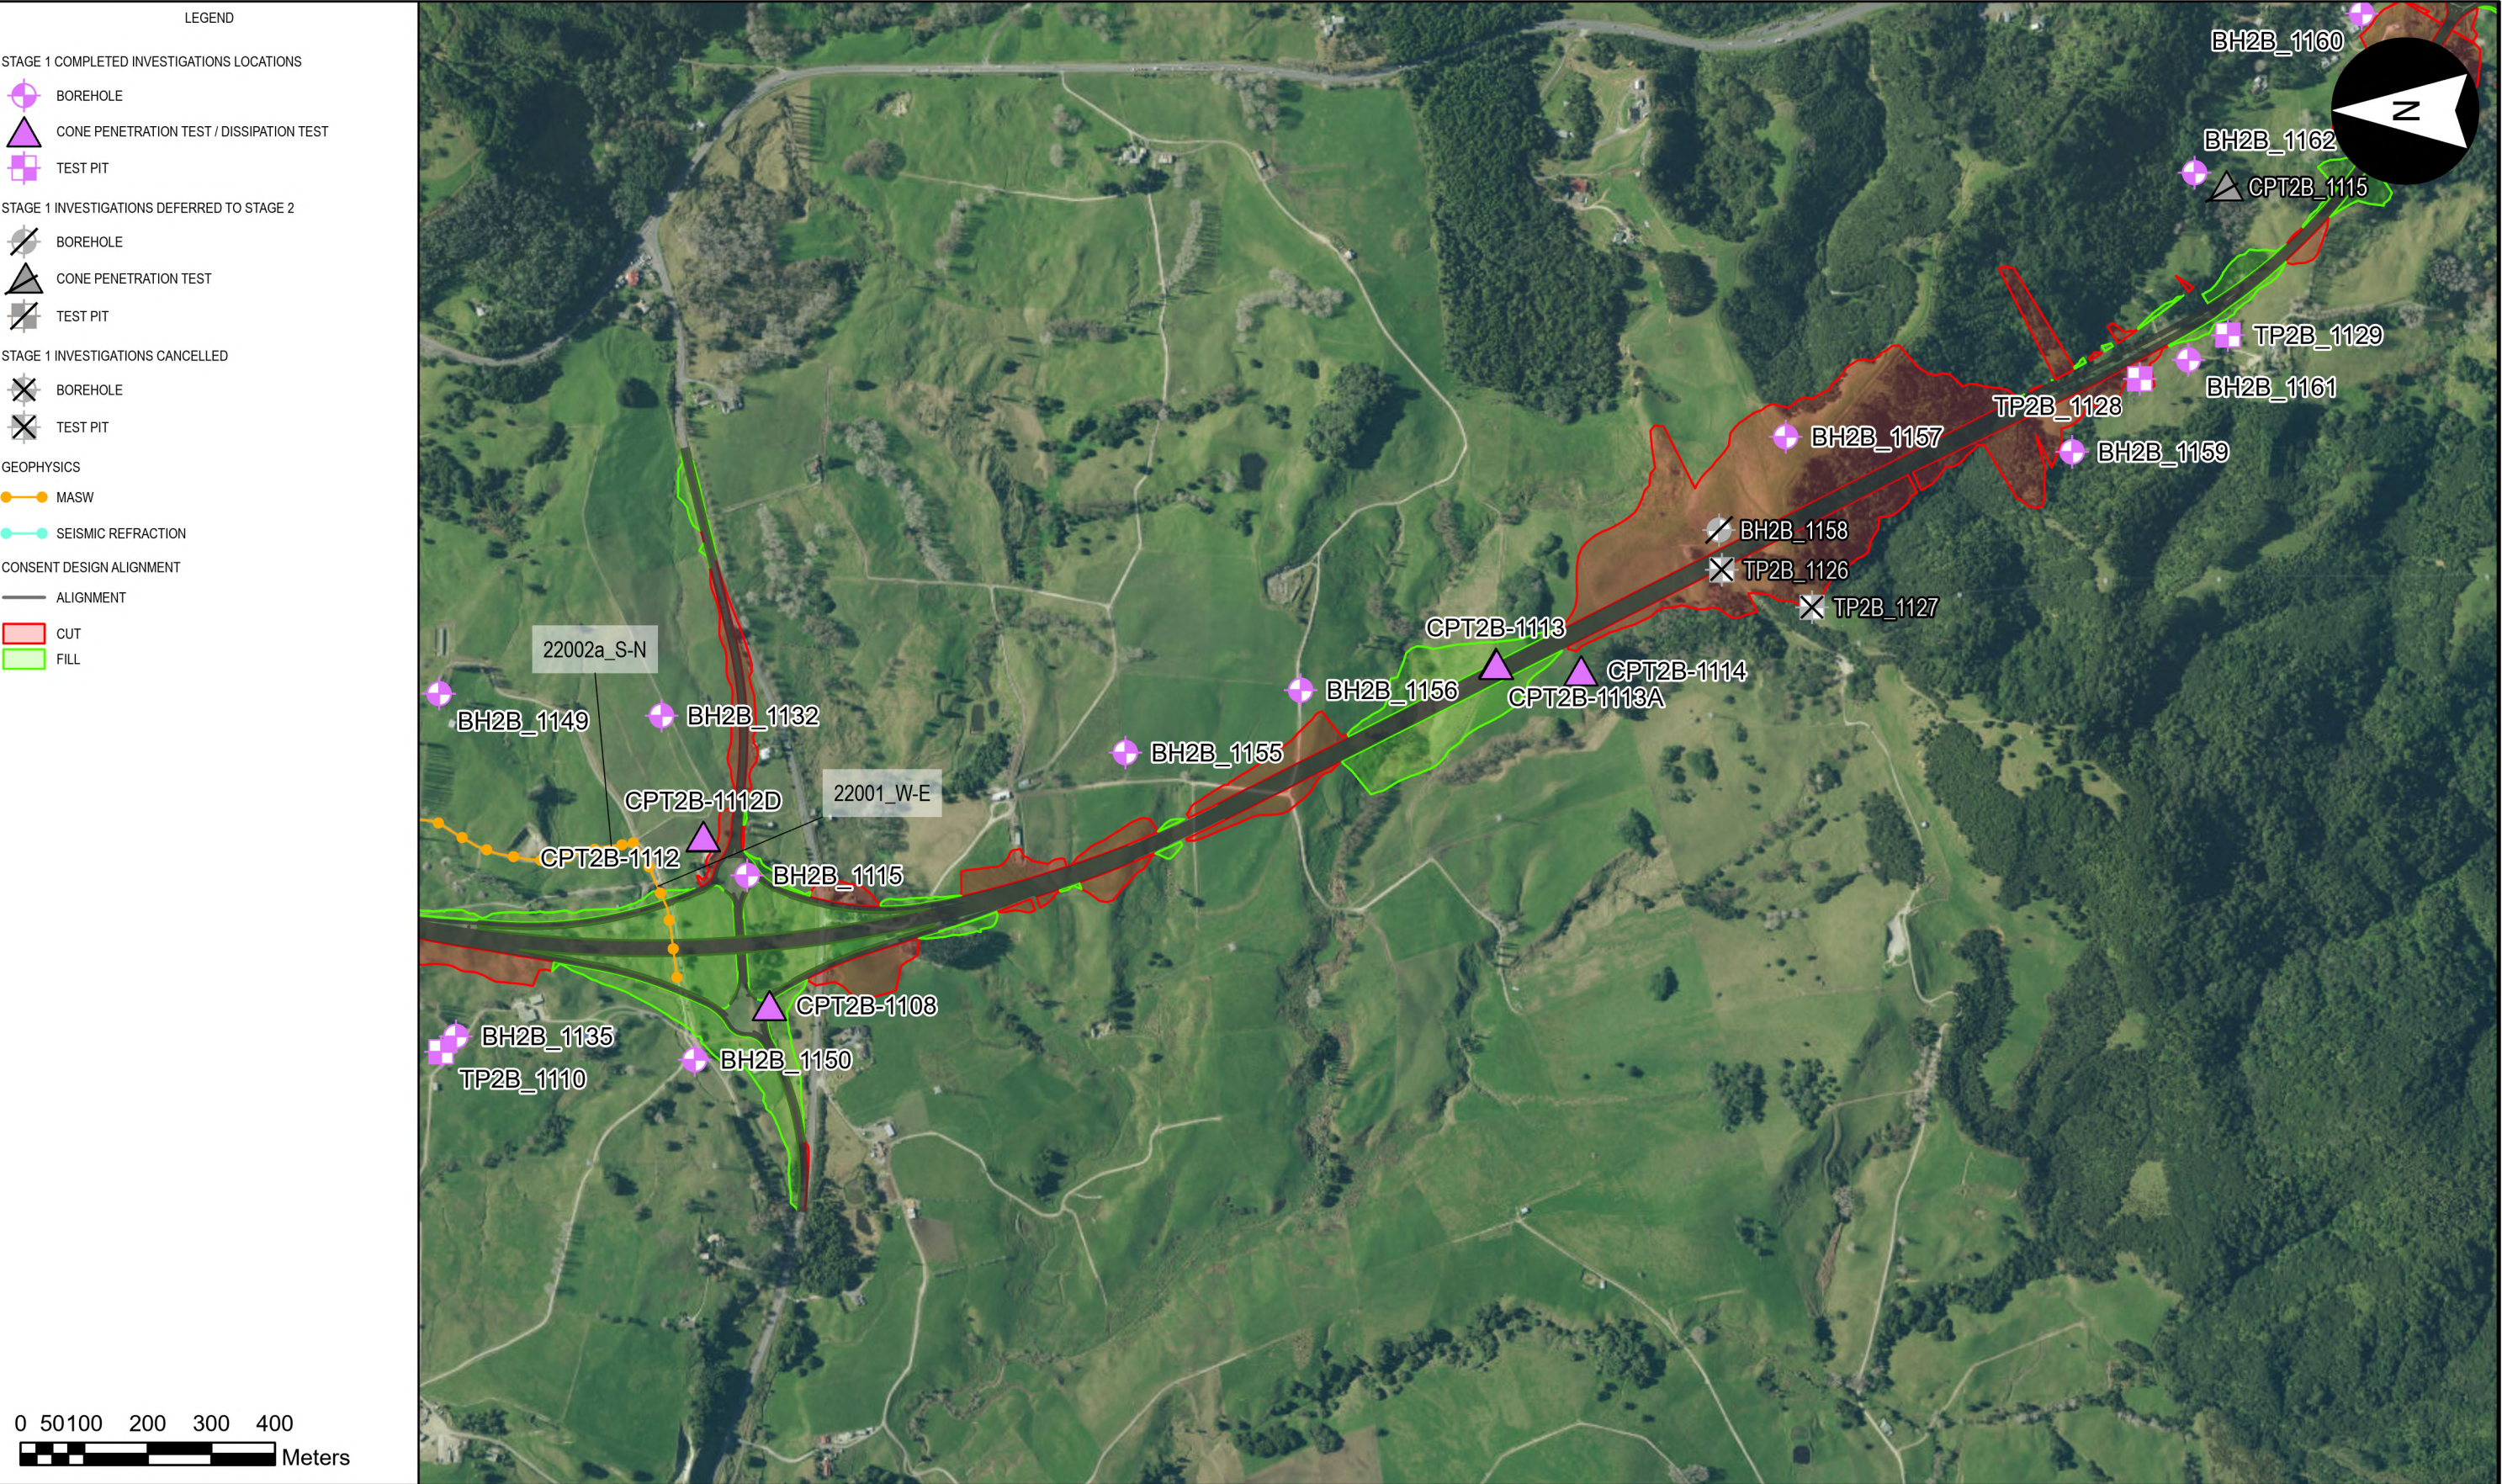

Scale: 1:10,000

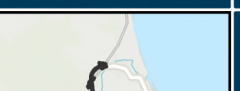NOTES			LOCATION PLAN	QA		PROJECT INFORMATION			
Eagle Technology, LINZ, Sources: Esri, TomTom, Garmin, FAO, NOAA, USGS, © OpenStreetMap contributors, and the GIS User Community, Eagle Technology, LINZ, StatsNZ, NIWA, Natural Earth, © OpenStreetMap contributors.				DRAWN	H. SANTOS	08/04/2026	TITLE: STAGE 1 - GROUND INVESTIGATION LOCATION PLAN		
				CHECKED	M. LEGGETT	25/03/2026			
				DESIGNED	S. BUUNK AND J. DESPOJO	08/04/2026	SECTION: ALTERNATIVE TO BRYNDERWYN HILLS SECTION		
				VERIFIED	S. NELIS	01/04/2026			
				APPROVED	R. DU PLOOY	28/04/2026			
B	CONSENT DESIGN					08/04/2026			
REV	REVISION DETAILS		DATE			DOC CODE:10722-PTA-2B0-GO-SKC-0055		SHEET 7 OF 8	B
						DOCUMENT CODE		REV	

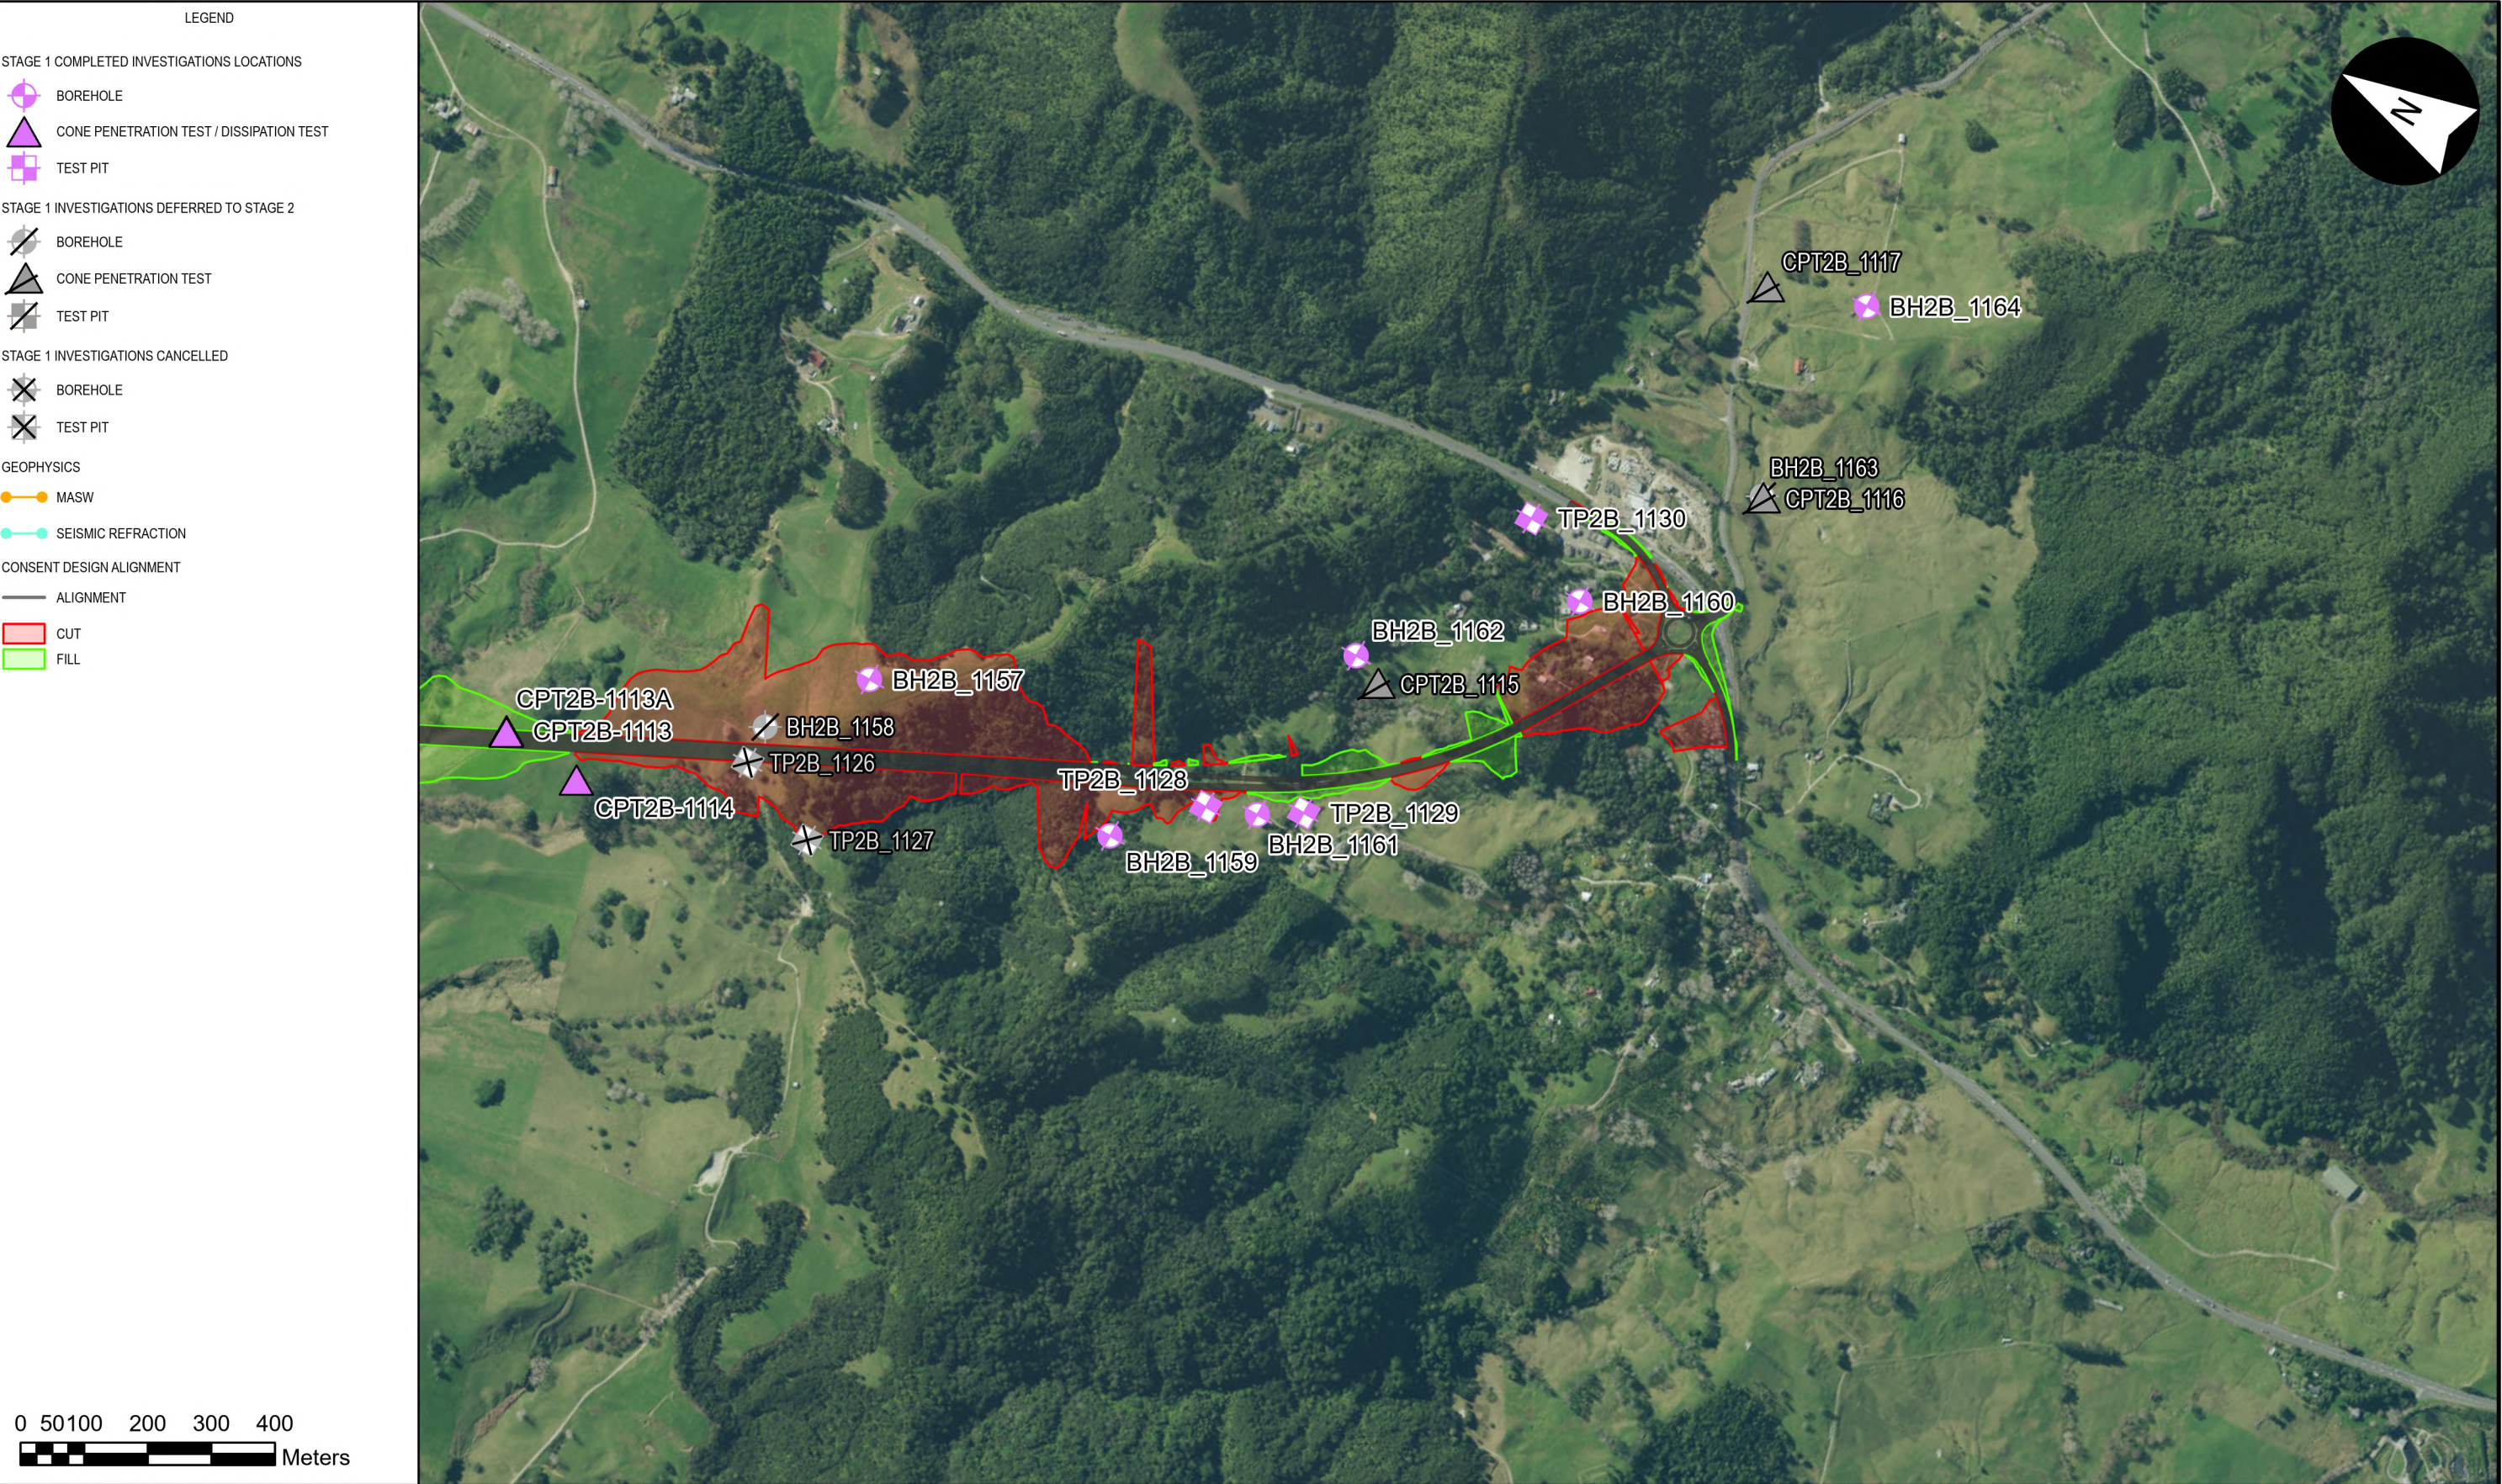

Scale: 1:10,000

NOTES			LOCATION PLAN	QA			PROJECT INFORMATION			
Eagle Technology, LINZ, Sources: Esri, TomTom, Garmin, FAO, NOAA, USGS, © OpenStreetMap contributors, and the GIS User Community, Eagle Technology, LINZ, StatsNZ, NIWA, Natural Earth, © OpenStreetMap contributors.				DRAWN	H. SANTOS	08/04/2026	TITLE: STAGE 1 - GROUND INVESTIGATION LOCATION PLAN			
				CHECKED	M. LEGGETT	25/03/2026				
				DESIGNED	S. BUUNK AND J. DESPOJO	08/04/2026	SECTION: ALTERNATIVE TO BRYNDERWYN HILLS SECTION			
				VERIFIED	S. NELIS	01/04/2026				
				APPROVED	R. DU PLOOY	28/04/2026				
B	CONSENT DESIGN			08/04/2026						
REV	REVISION DETAILS		DATE				DOC CODE:10722-PTA-2B0-GO-SKC-0056		SHEET 8 OF 8	B
							DOCUMENT CODE		REV	