


HOTEL & F&B PLAZA

AREA PLAN

KEY

- 1 BUILDING ENTRIES
- 2 PAVED PROMENADE - AMPLE CIRCULATION & FLEXIBLE GATHERING
- 3 RAISED GARDEN BED WITH SEATING AMENITY

TOTAL OPEN SPACE: APPROX. 1,000M²
(INCLUDING GARDEN AMENITY)

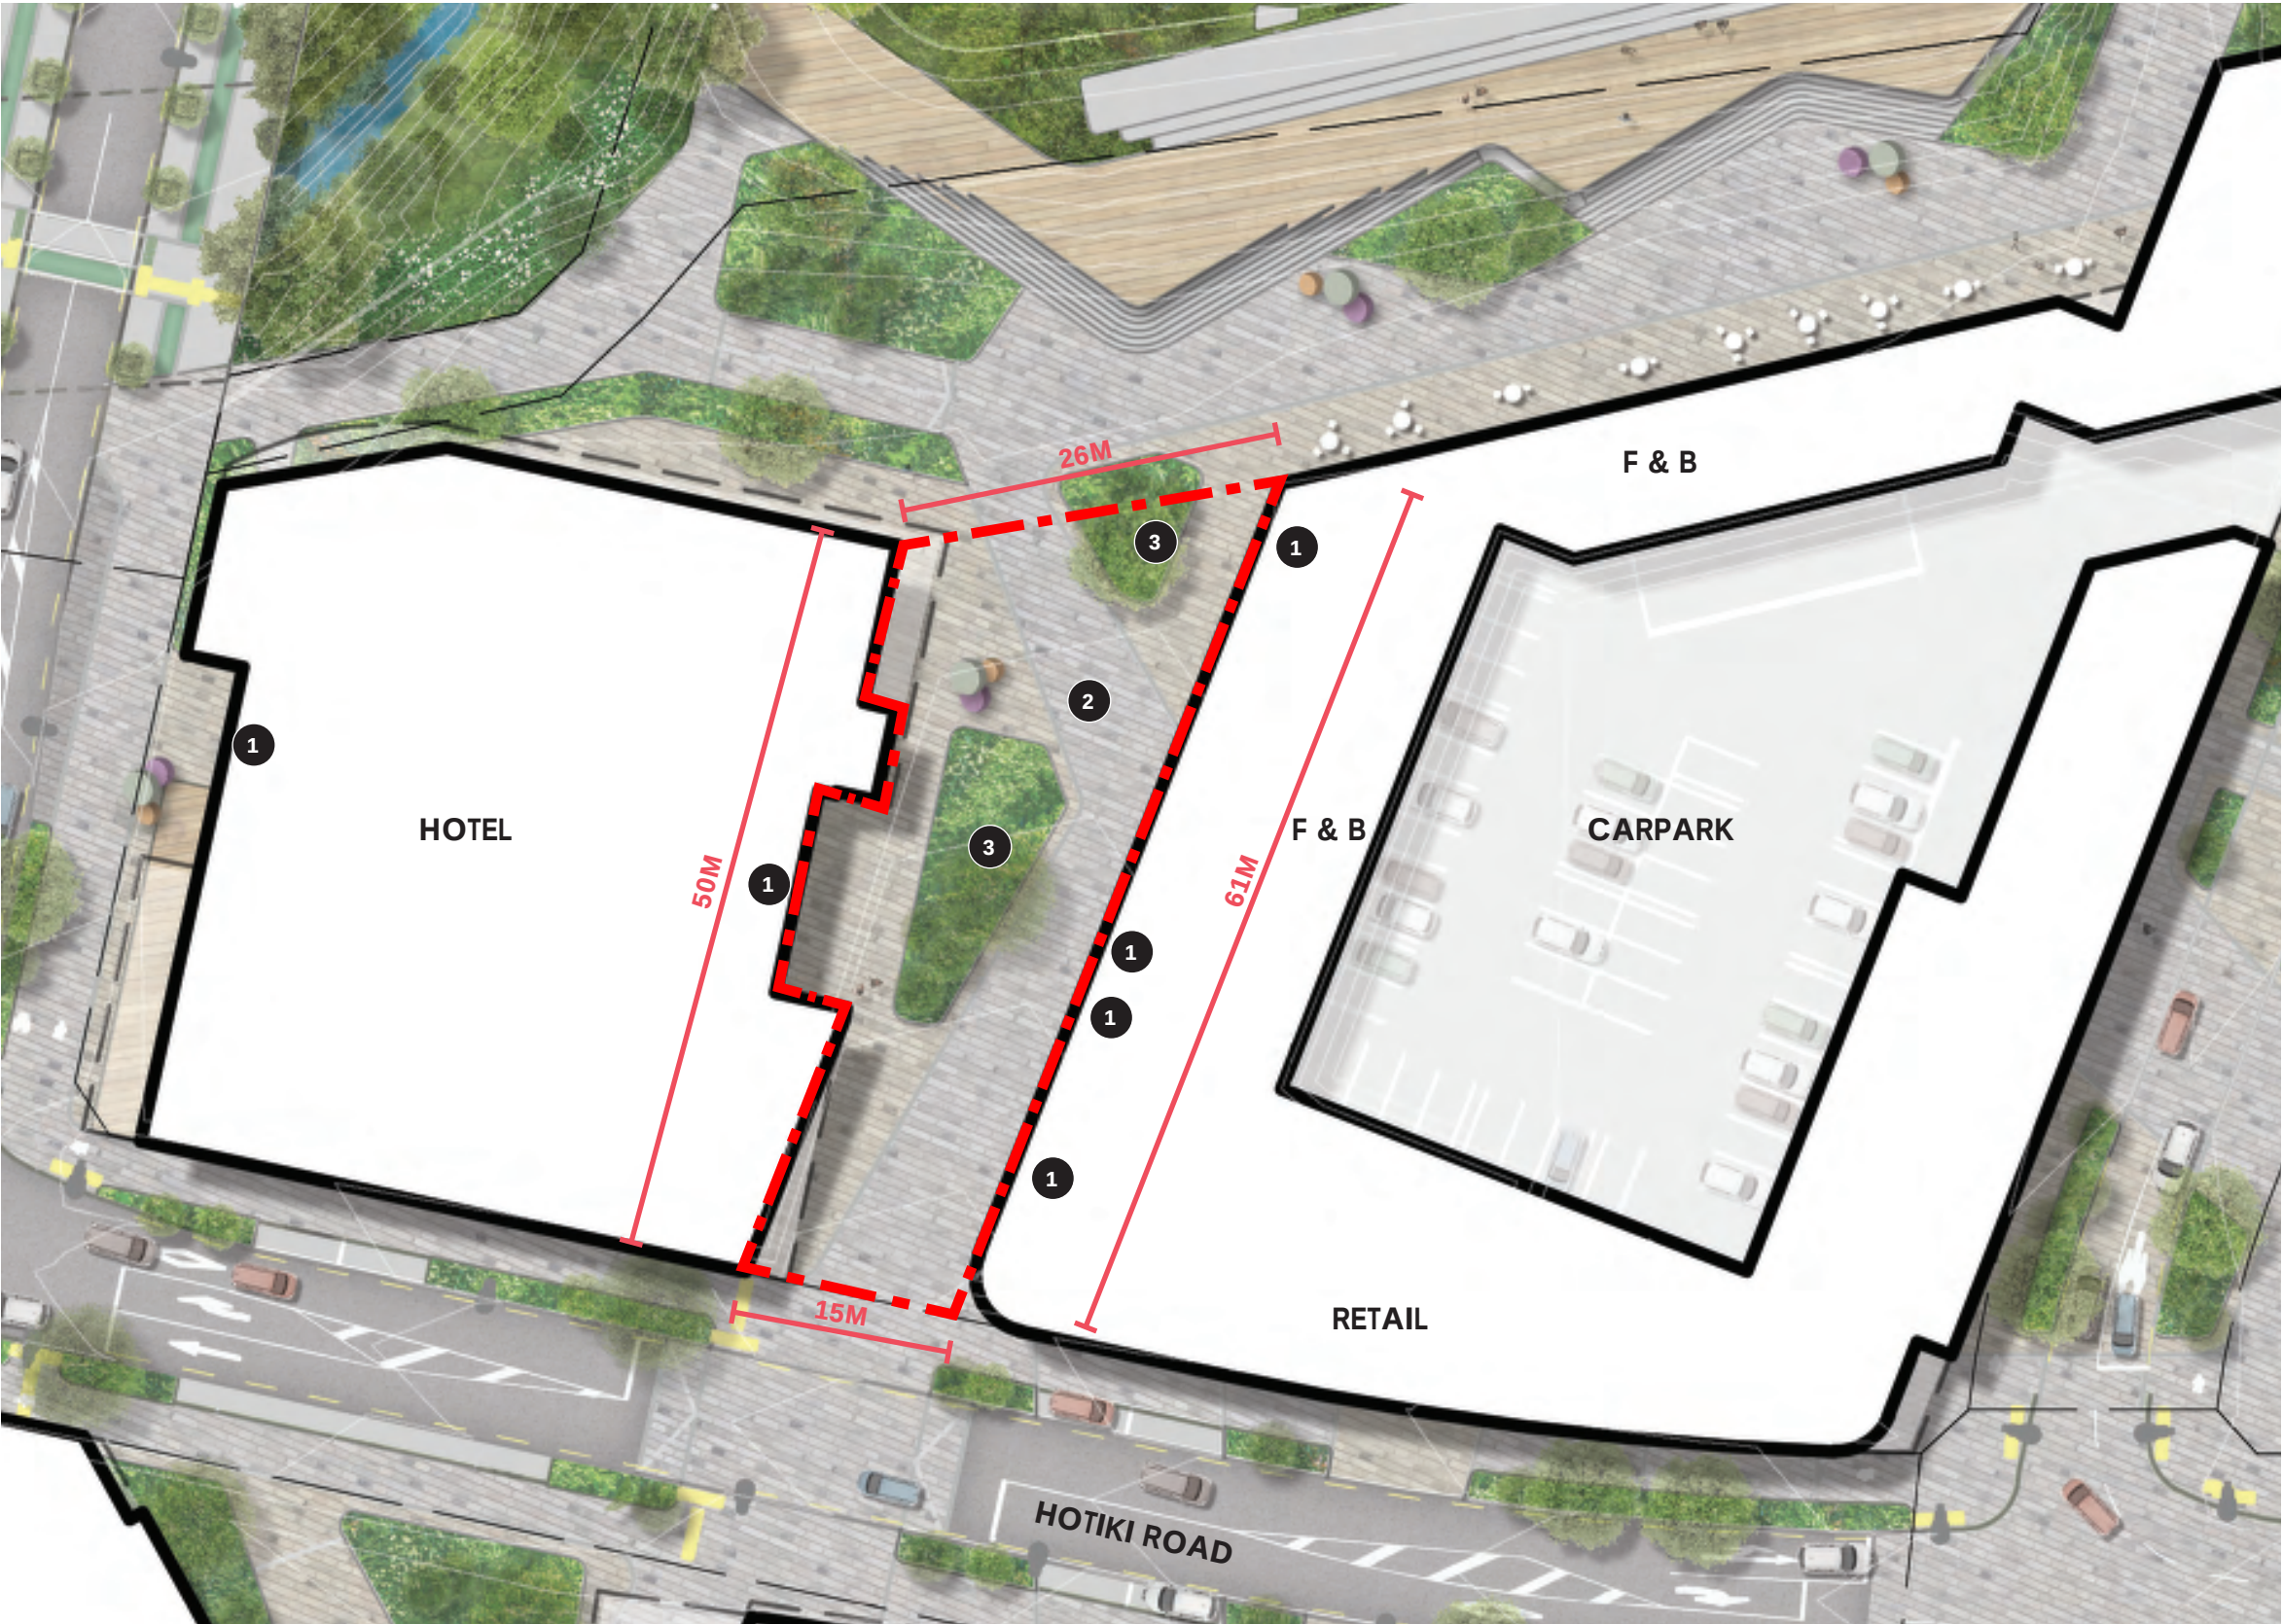

0 15m
1:500 @ A3 1:250 @ A1

