

SPECIMEN TREES



BASIN PLANTING MIX



EDGE SLOPE PLANTING MIX 1



EDGE SLOPE PLANTING MIX 2



EDGE SLOPE PLANTING MIX 3



NATIVE ENHANCEMENT LOW



NATIVE ENHANCEMENT HIGH



NATIVE ENHANCEMENT HIGH cont.



ENHANCEMENT RIPARIAN PLANTING



ENHANCEMENT RIPARIAN PLANTING cont.




MAHINGA KAI PLANT MIX




HIDDEN FOREST PLANT MIX




PĀ HARAKEKE PLANTING MIX

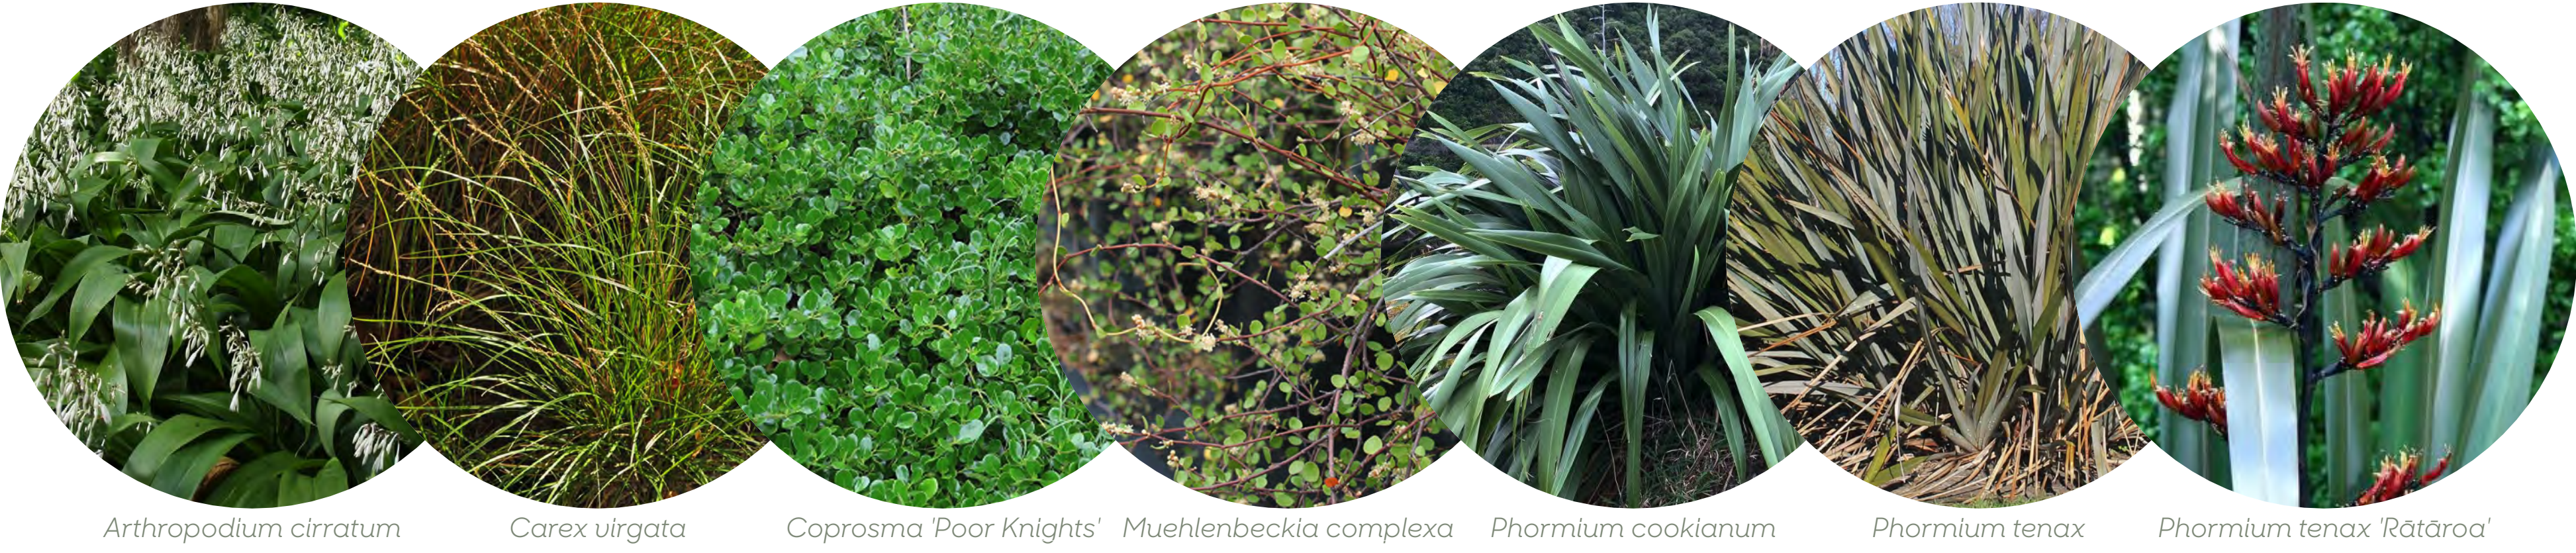


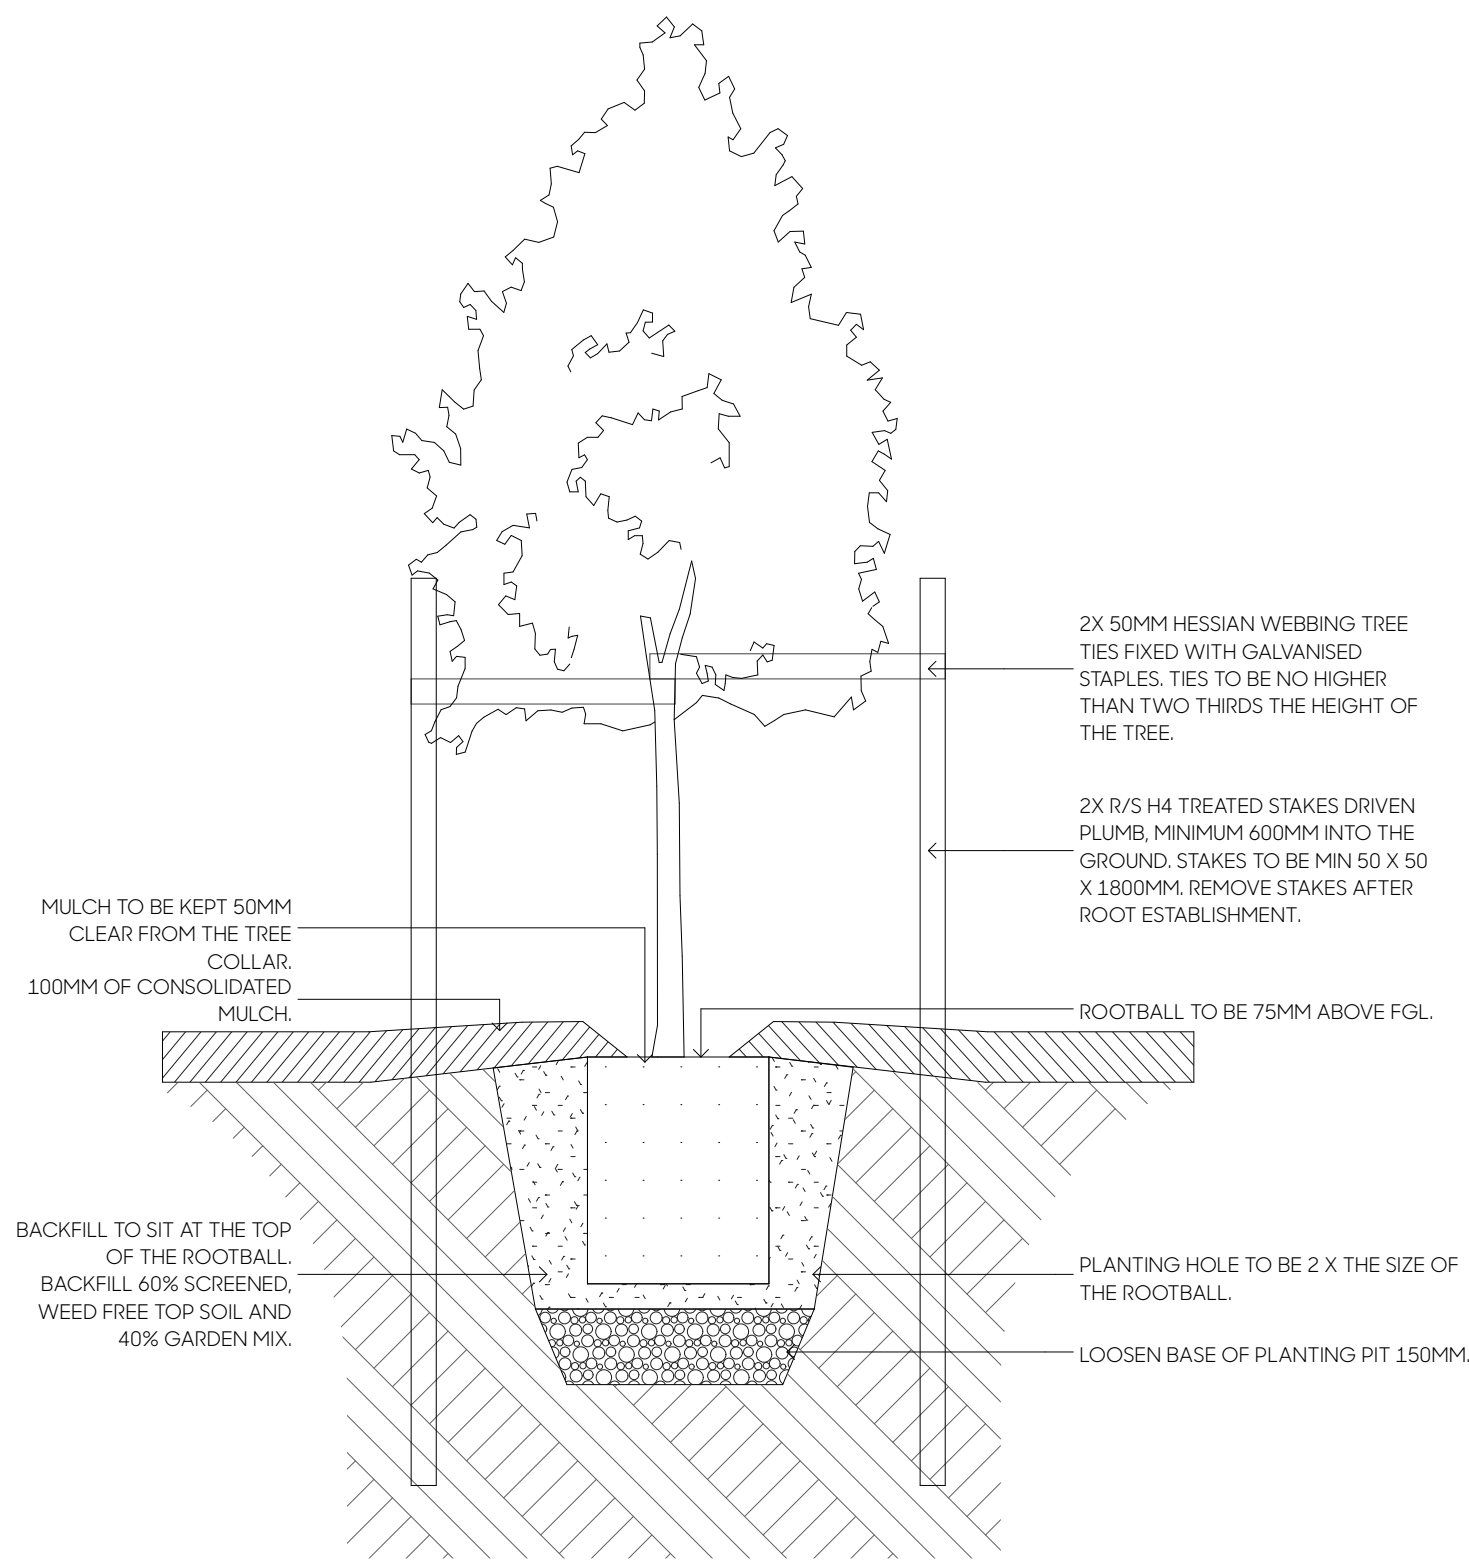


PD-01: TREE IN GARDEN (100 / 80 / 45L)
1:15 @ A1, 1:30 @ A3

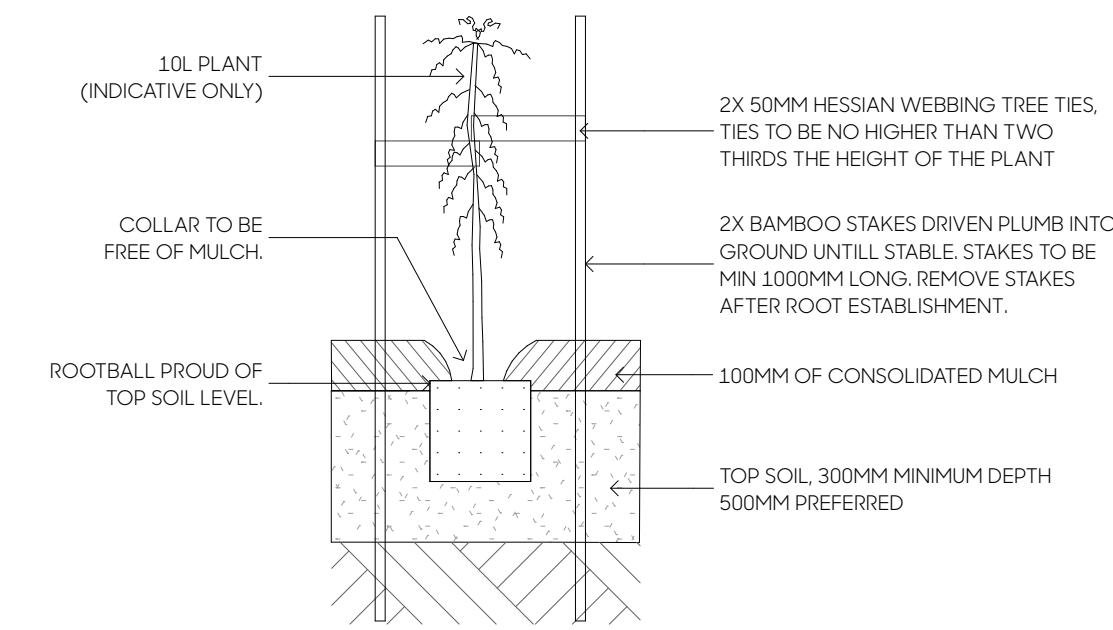


PD-02: SMALL TREE (10L) IN GARDEN
1:15 @ A1, 1:30 @ A3

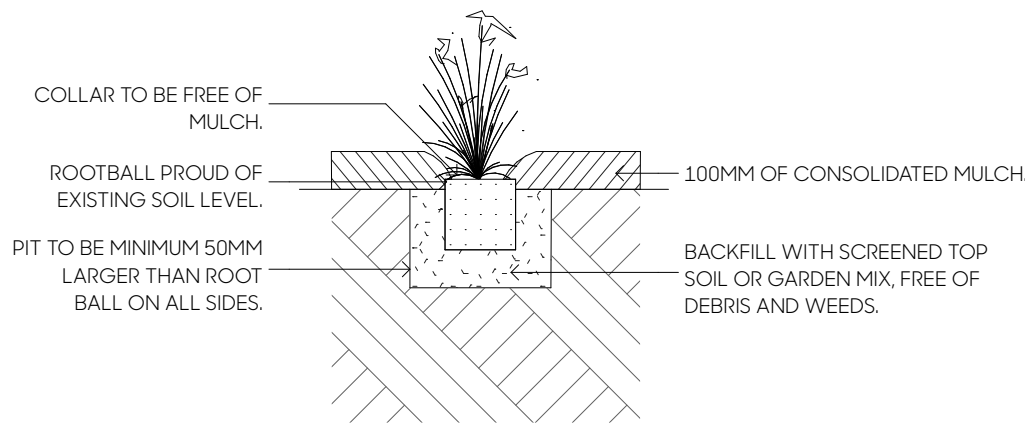


PD-03: PB5 (3 / 2 / 0.5L) SHRUB/GRASSES IN GARDEN
1:15 @ A1, 1:30 @ A3

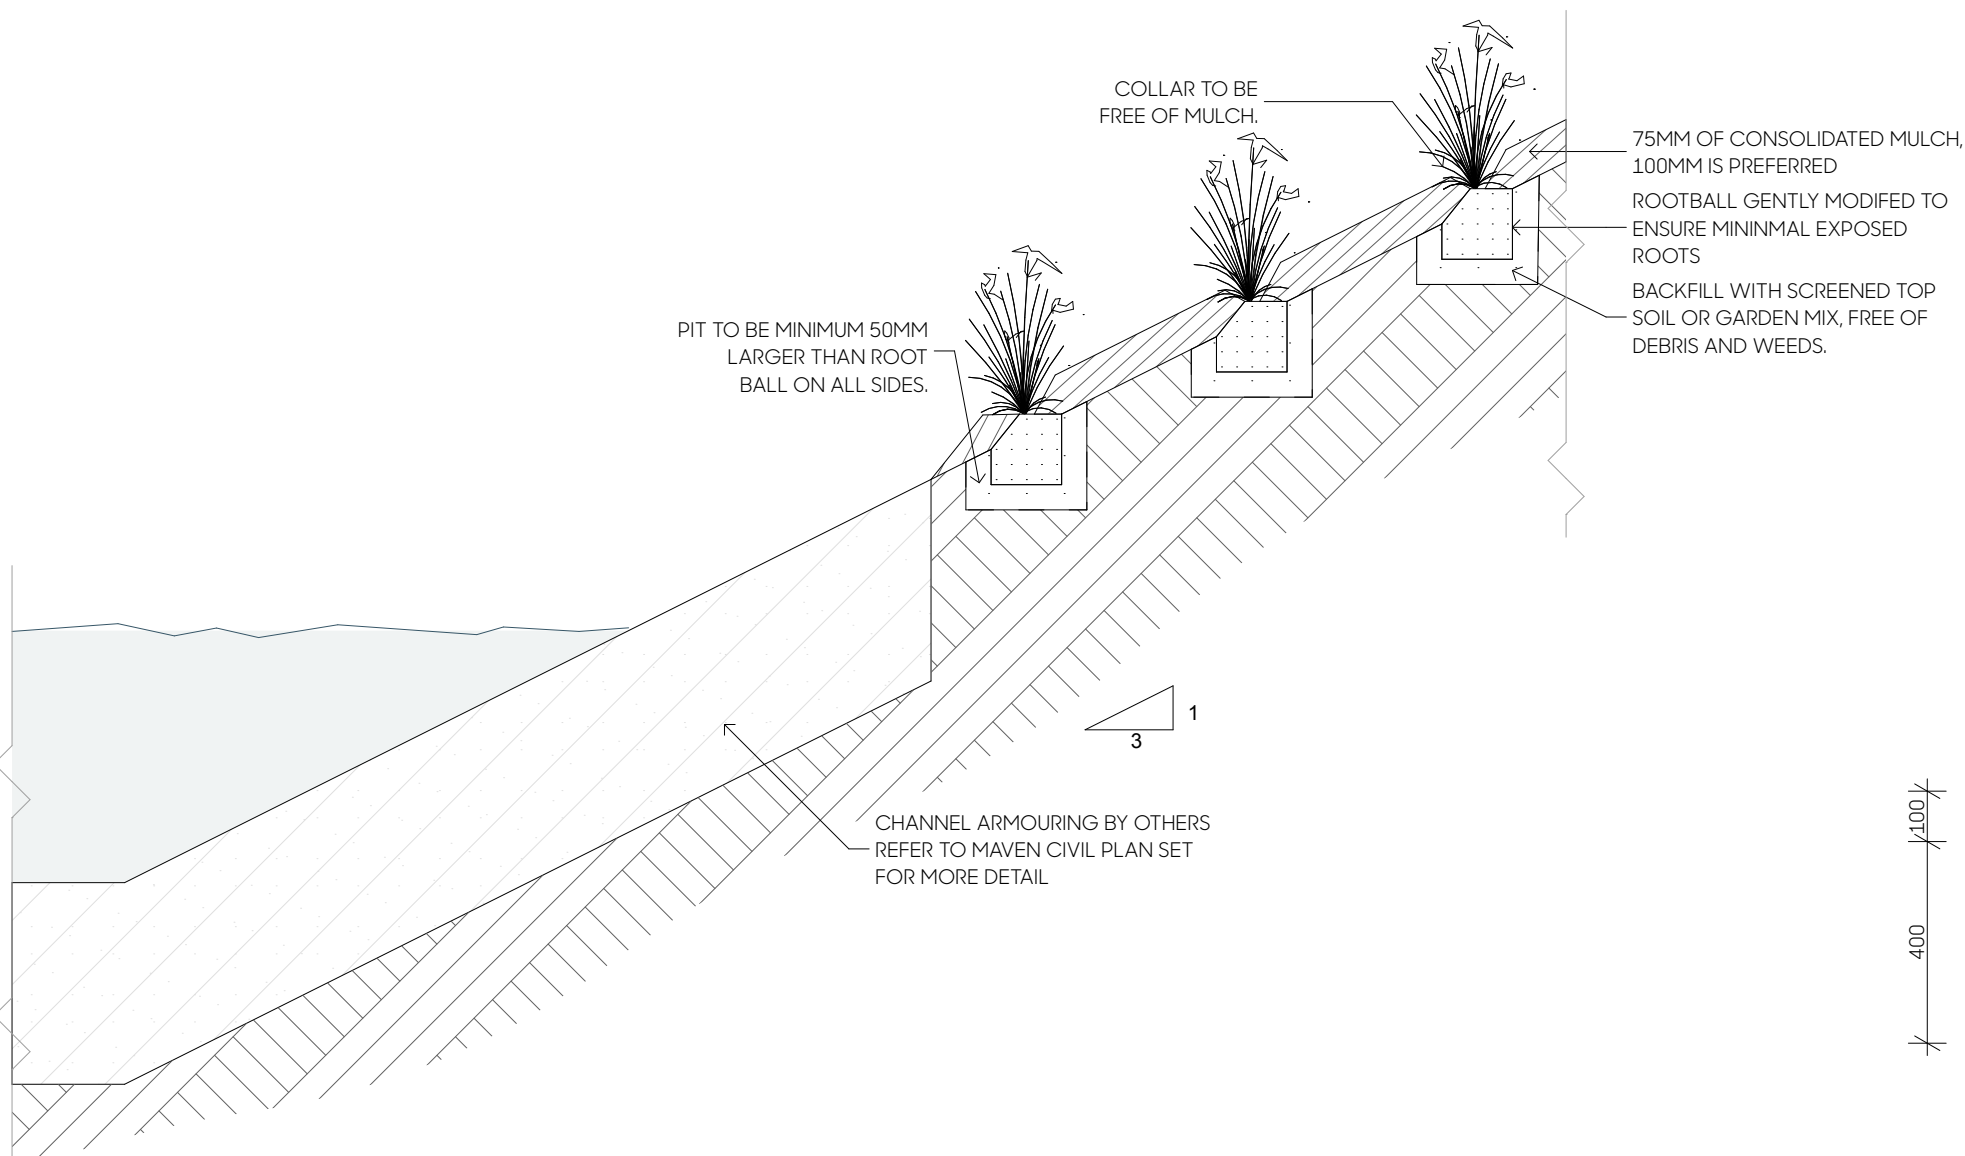

PD-05: CHANNEL ARMOURING LANDSCAPE DETAIL
1:15 @ A1, 1:30 @ A3

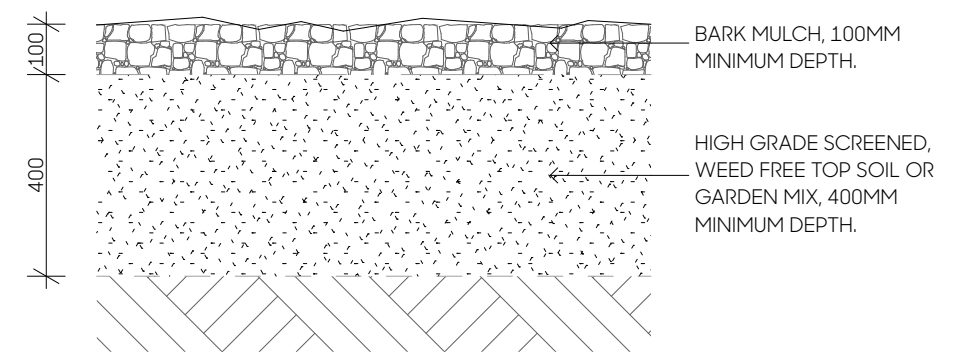

PD-04: GARDEN BEDS
1:15 @ A1, 1:30 @ A3

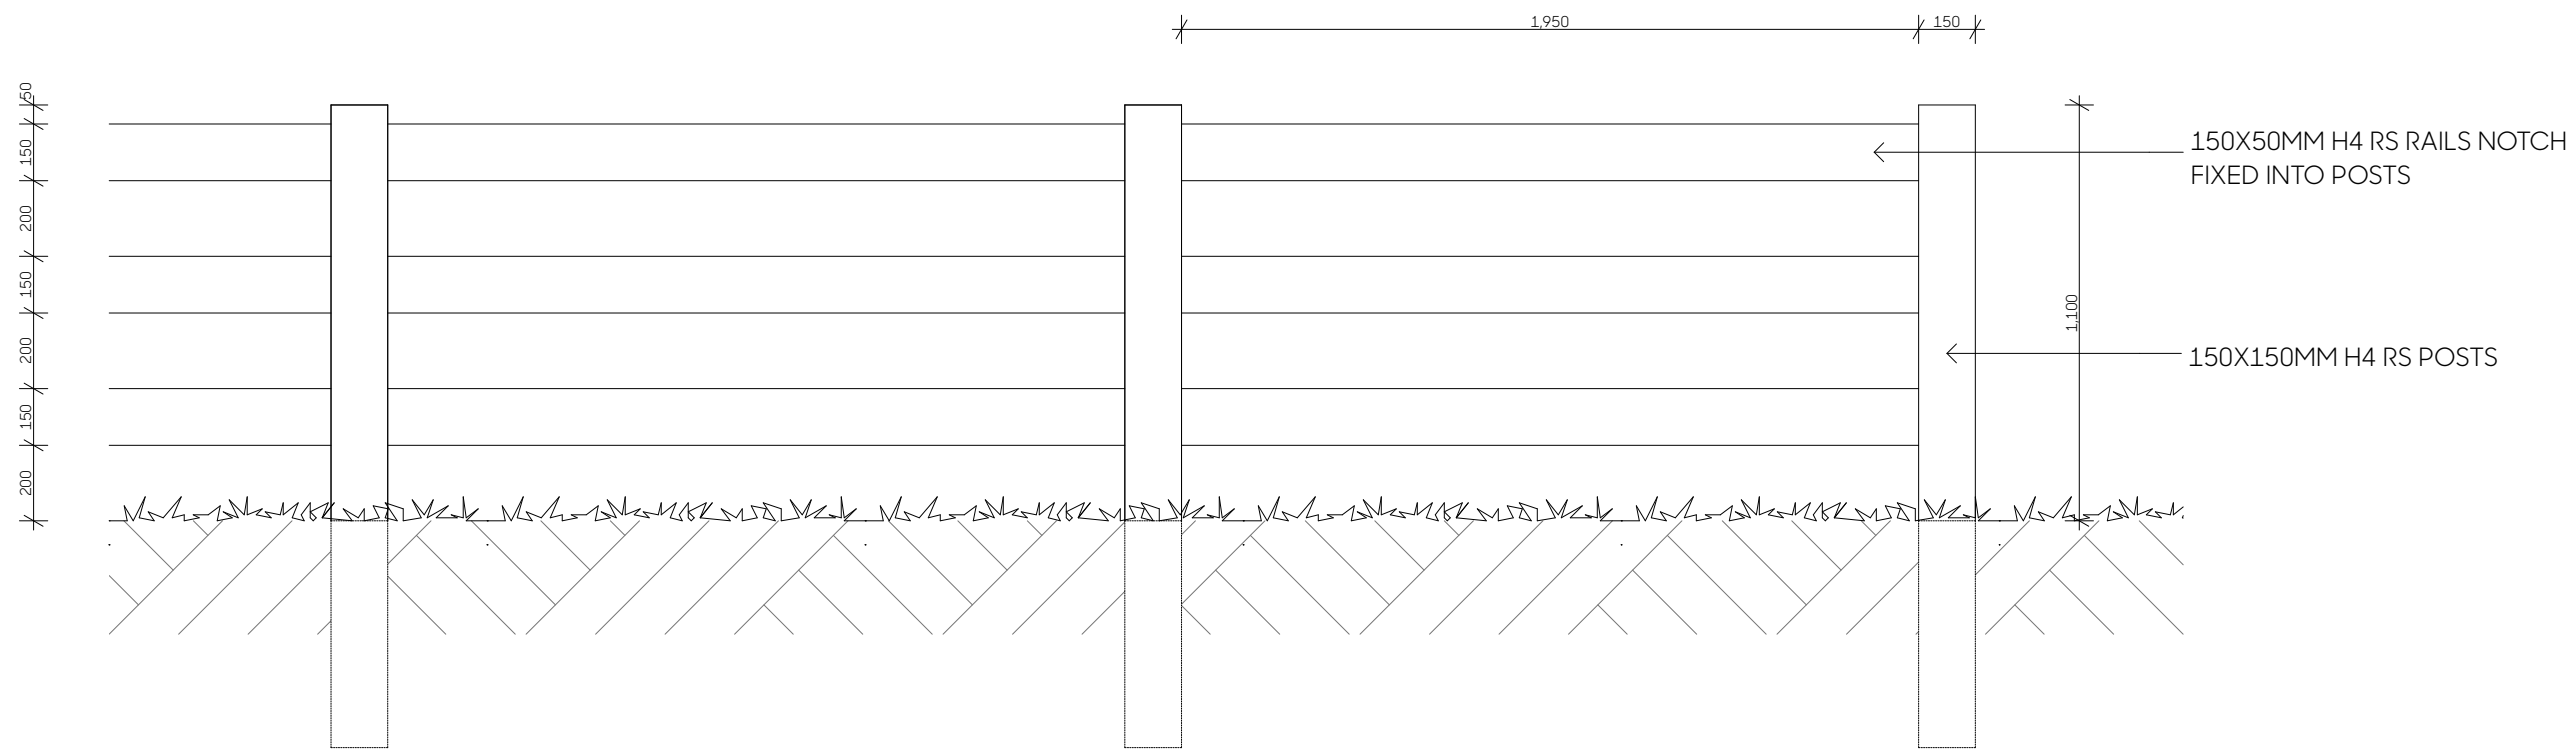


FD-PR: 1.2M POST AND RAIL FENCE 1:20@A1 / 1:40@A3



PR

Code	Name	Specification
PR	Post and Rail Fence	battens, 25mm spacing, no stain 1.2m high, 150X50mm H4 horizontal rails (x3), 200mm spacings and 150X150mm posts, stained a recessive colour
PW	Post & Wire	1.2m H4 post, 4mm wire and H3.2 battens. Timber stained with approved stain colour

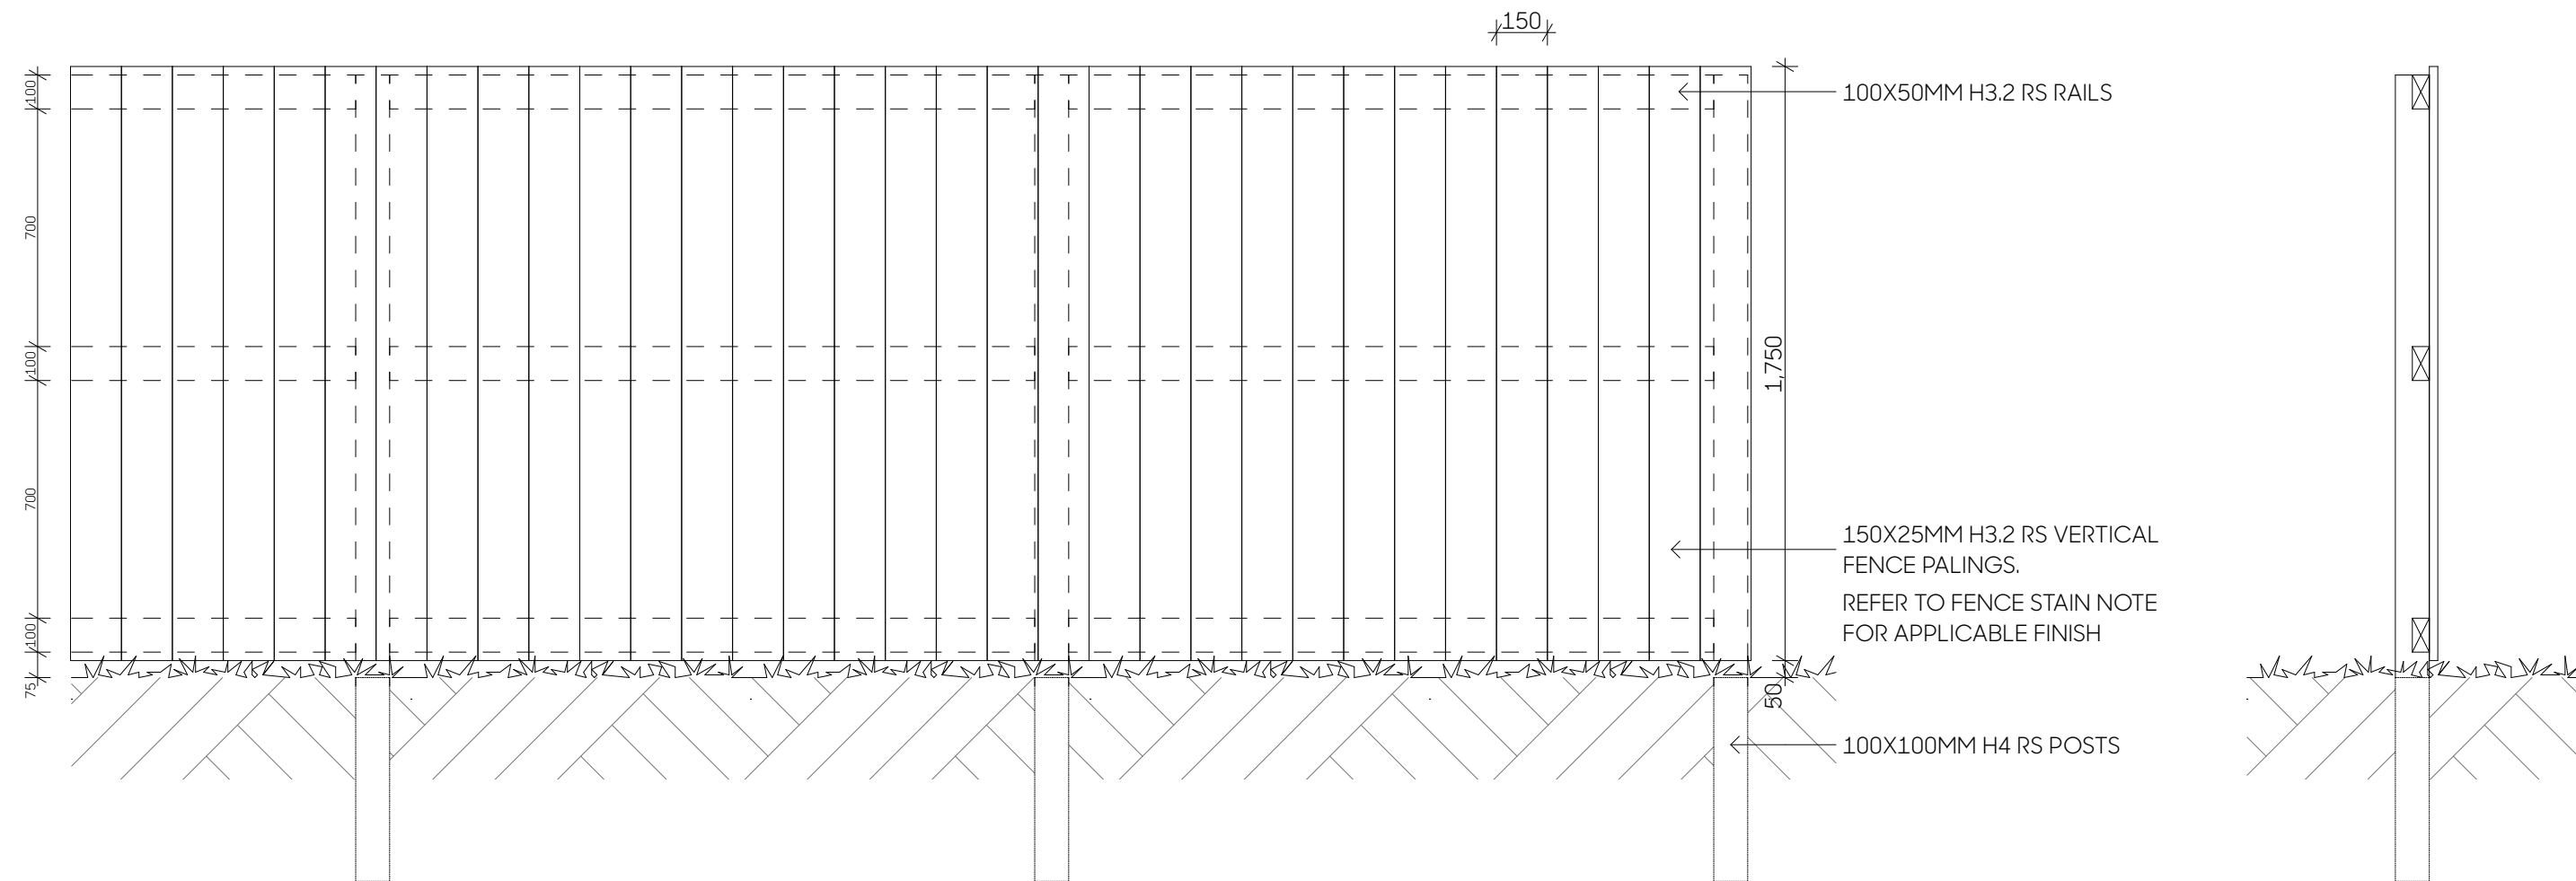

FD-TF: 1.8M PALING FENCE 1:20@A1 / 1:40@A3



TF

NOTES: ALL FENCE POSTS TO BE IN 300MM DIAMETER CONCRETE ENCASEMENT TO A MINIMUM DEPTH THAT IS 1/3 OF THE TOTAL FENCE HEIGHT UNLESS OTHERWISE SPECIFIED.