





- Trees in street frontage
 - Trees in JOAL frontage
 - Trees in yard
 - Hedges in frontage
 - Hedges in yard
 - Groundcover mix
 - Front yard mix 1
 - Front yard mix 2
 - Front yard mix 3
 - Shade planting mix 1
 - Shade planting mix 2
 - Revegetation planting mix in lots
- *Refer to revegetation plans for details

- Asphalt
- Exposed aggregate concrete
- Standard concrete
- Standard concrete with black oxide
- Standard concrete with saw cuts for patio
- Timber decking
- Concrete pavers in gravel for front entrance
- Concrete pavers in gravel for yard connection
- Lawn
- Bark
- Letterbox
- Bin storage area

- 1.8m high boundary privacy fence, stain optional
- 1.8m high 50% visually permeable fence, stain/ paint/powdercoat finish **OR** 1.5m frontage fence stain/paint/powdercoat finish
- 1.8m high open security fence, stain/paint/ powdercoat finish
- 1.2m high frontage fence, stain/paint/ powdercoat finish
- 1.1m high safety from falling barrier, stain optional/powdercoat finish

**Refer to sheets 2180/13-17 for detailed specification options

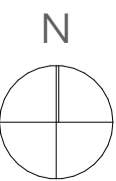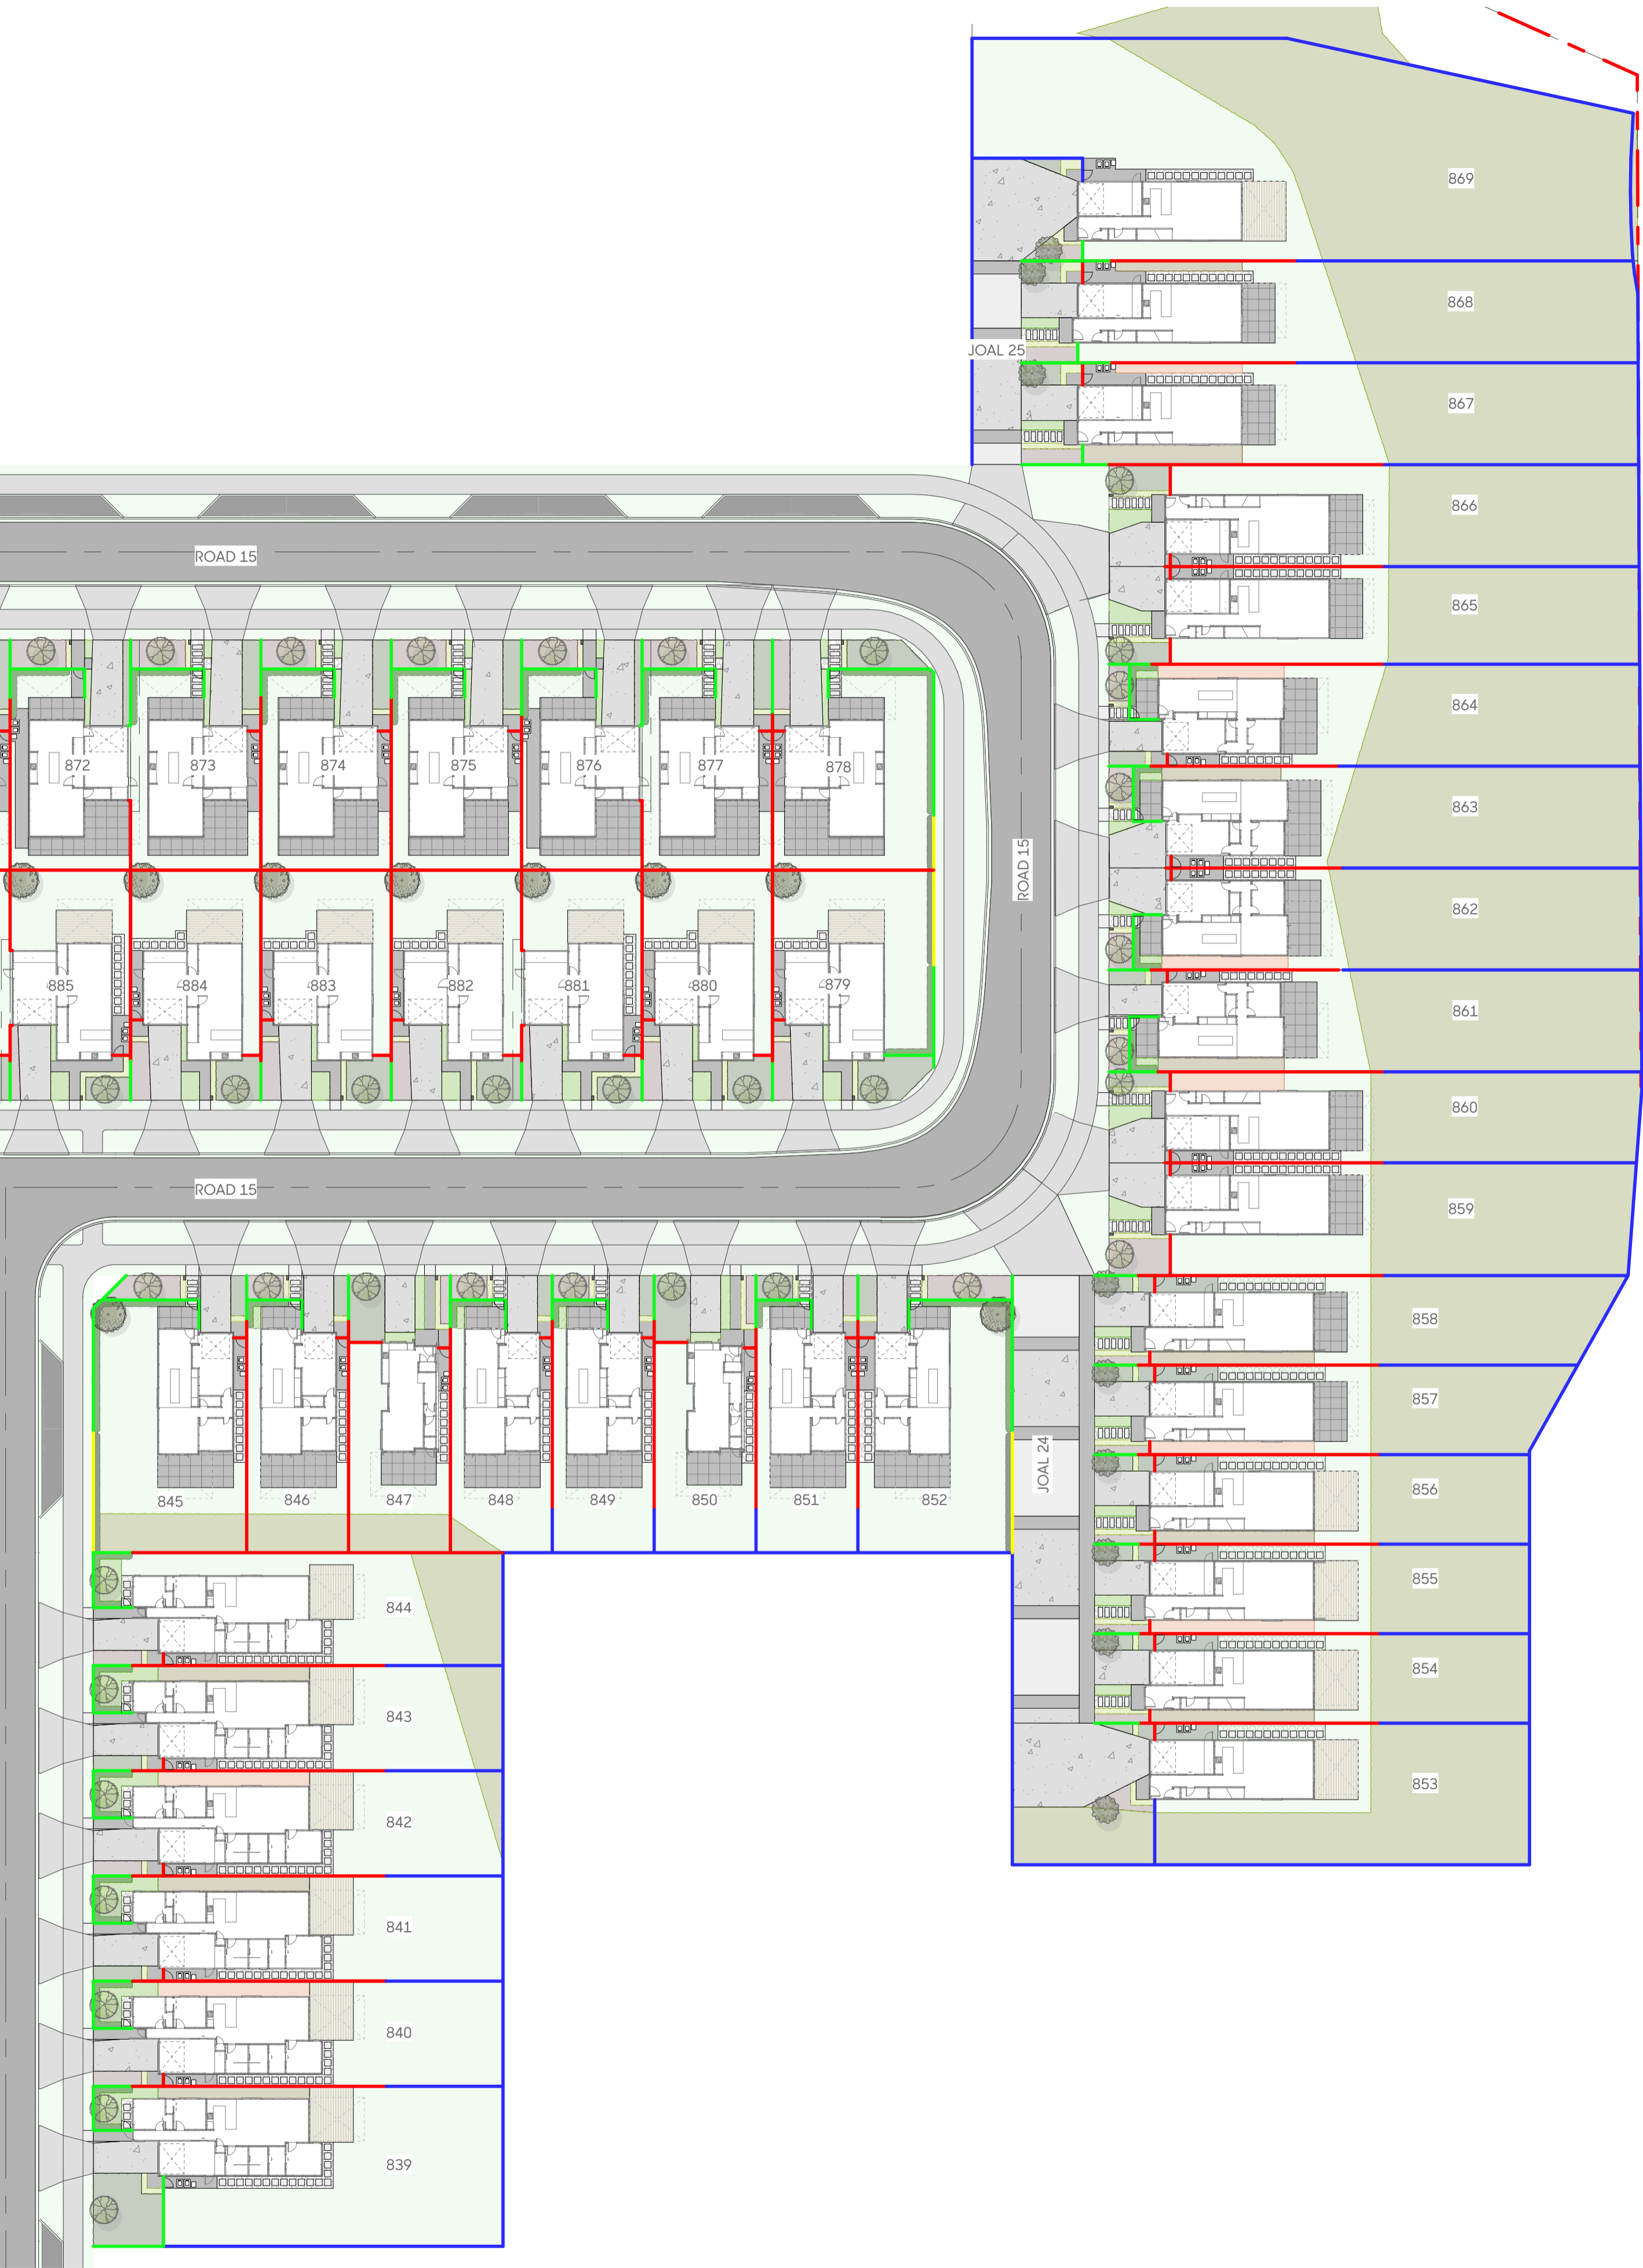




- Trees in street frontage
 - Trees in JOAL frontage
 - Trees in yard
 - Hedges in frontage
 - Hedges in yard
 - Groundcover mix
 - Front yard mix 1
 - Front yard mix 2
 - Front yard mix 3
 - Shade planting mix 1
 - Shade planting mix 2
 - Revegetation planting mix in lots
- *Refer to revegetation plans for details

- Asphalt
- Exposed aggregate concrete
- Standard concrete
- Standard concrete with black oxide
- Standard concrete with saw cuts for patio
- Timber decking
- Concrete pavers in gravel for front entrance
- Concrete pavers in gravel for yard connection
- Lawn
- Bark
- Letterbox
- Bin storage area

- 1.8m high boundary privacy fence, stain optional
- 1.8m high 50% visually permeable fence, stain/ paint/powdercoat finish **OR** 1.5m frontage fence stain/paint/powdercoat finish
- 1.8m high open security fence, stain/paint/ powdercoat finish
- 1.2m high frontage fence, stain/paint/ powdercoat finish
- 1.1m high safety from falling barrier, stain optional/powdercoat finish


**Refer to sheets 2180/13-17 for detailed specification options

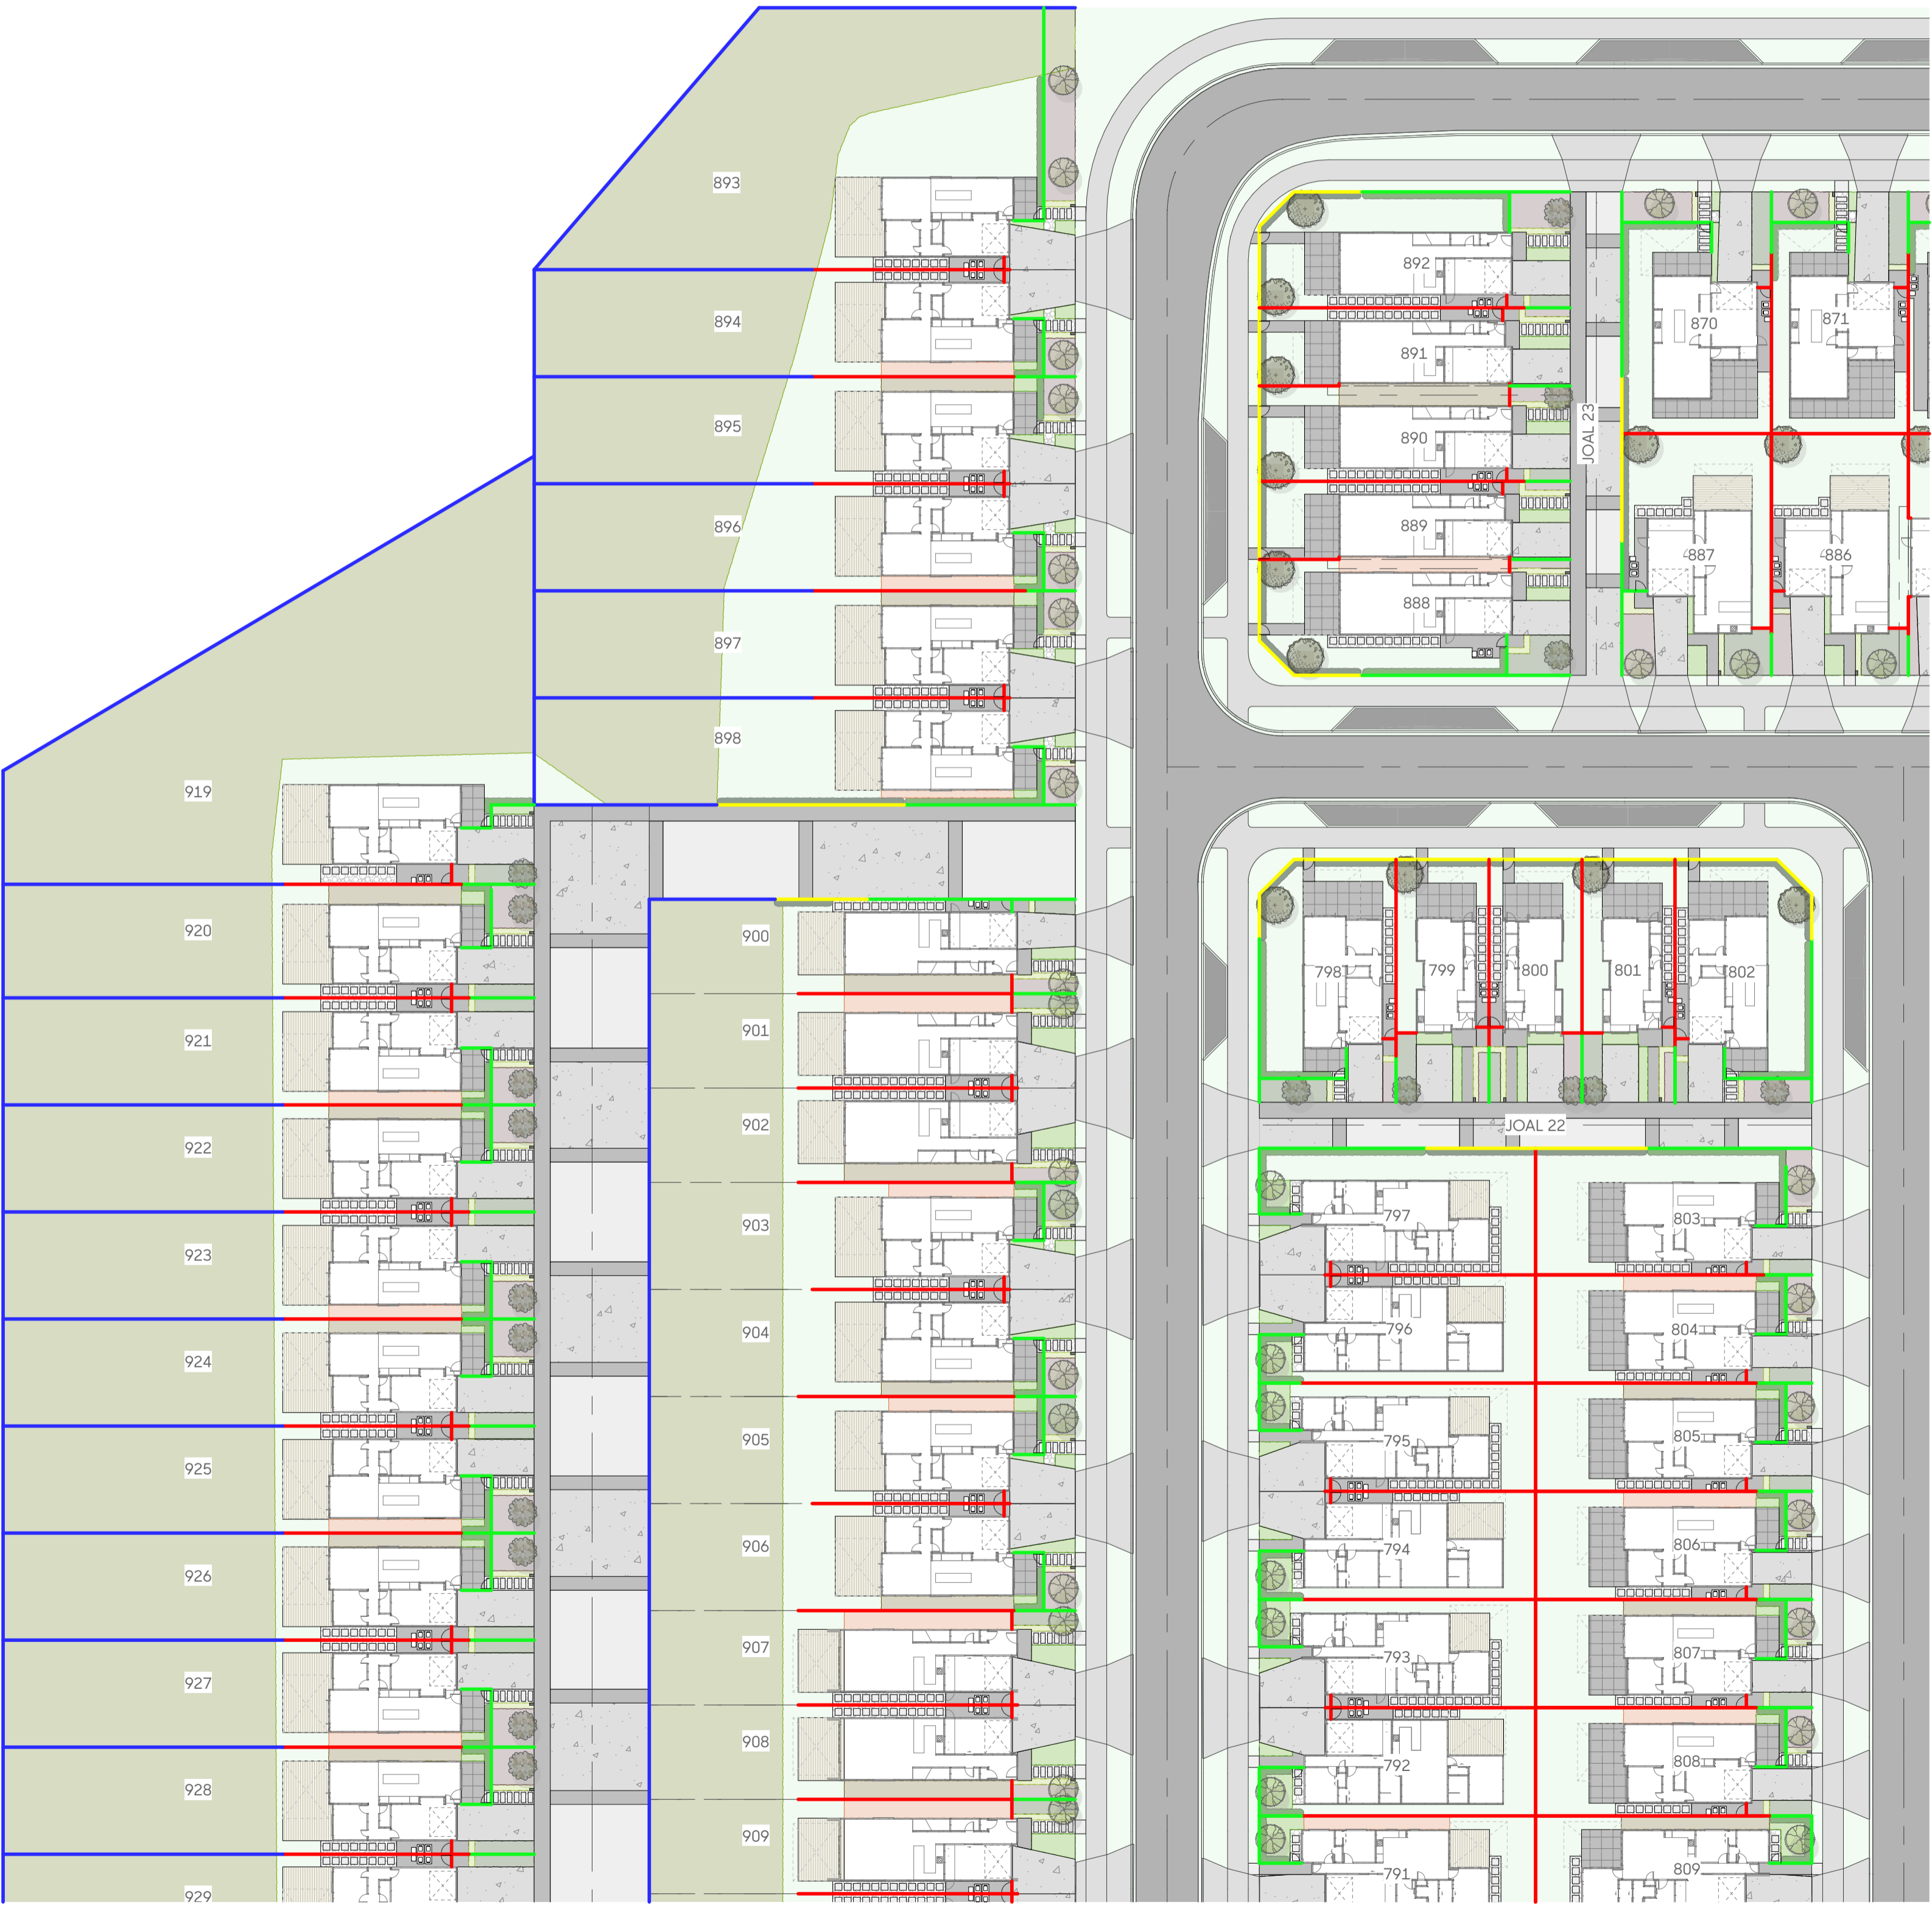

Client
Vineway Limited

Project
Delmore, Upper Orewa, Auckland

Drawing
2180/27 Stage 2 Lot Design Landscape Plan Part 2

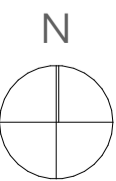

Scale
1:400@A1
1:800@A3

Issue Date
14/02/2025
Issue
FTA

Drawn
TX
Checked
MB








- Trees in street frontage
 - Trees in JOAL frontage
 - Trees in yard
 - Hedges in frontage
 - Hedges in yard
 - Groundcover mix
 - Front yard mix 1
 - Front yard mix 2
 - Front yard mix 3
 - Shade planting mix 1
 - Shade planting mix 2
 - Revegetation planting mix in lots
- *Refer to revegetation plans for details

- Asphalt
- Exposed aggregate concrete
- Standard concrete
- Standard concrete with black oxide
- Standard concrete with saw cuts for patio
- Timber decking
- Concrete pavers in gravel for front entrance
- Concrete pavers in gravel for yard connection
- Lawn
- Bark
- Letterbox
- Bin storage area

- 1.8m high boundary privacy fence, stain optional
- 1.8m high 50% visually permeable fence, stain/ paint/powdercoat finish **OR** 1.5m frontage fence stain/paint/powdercoat finish
- 1.8m high open security fence, stain/paint/ powdercoat finish
- 1.2m high frontage fence, stain/paint/ powdercoat finish
- 1.1m high safety from falling barrier, stain optional/powdercoat finish

**Refer to sheets 2180/13-17 for detailed specification options

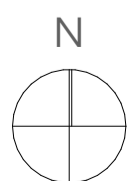

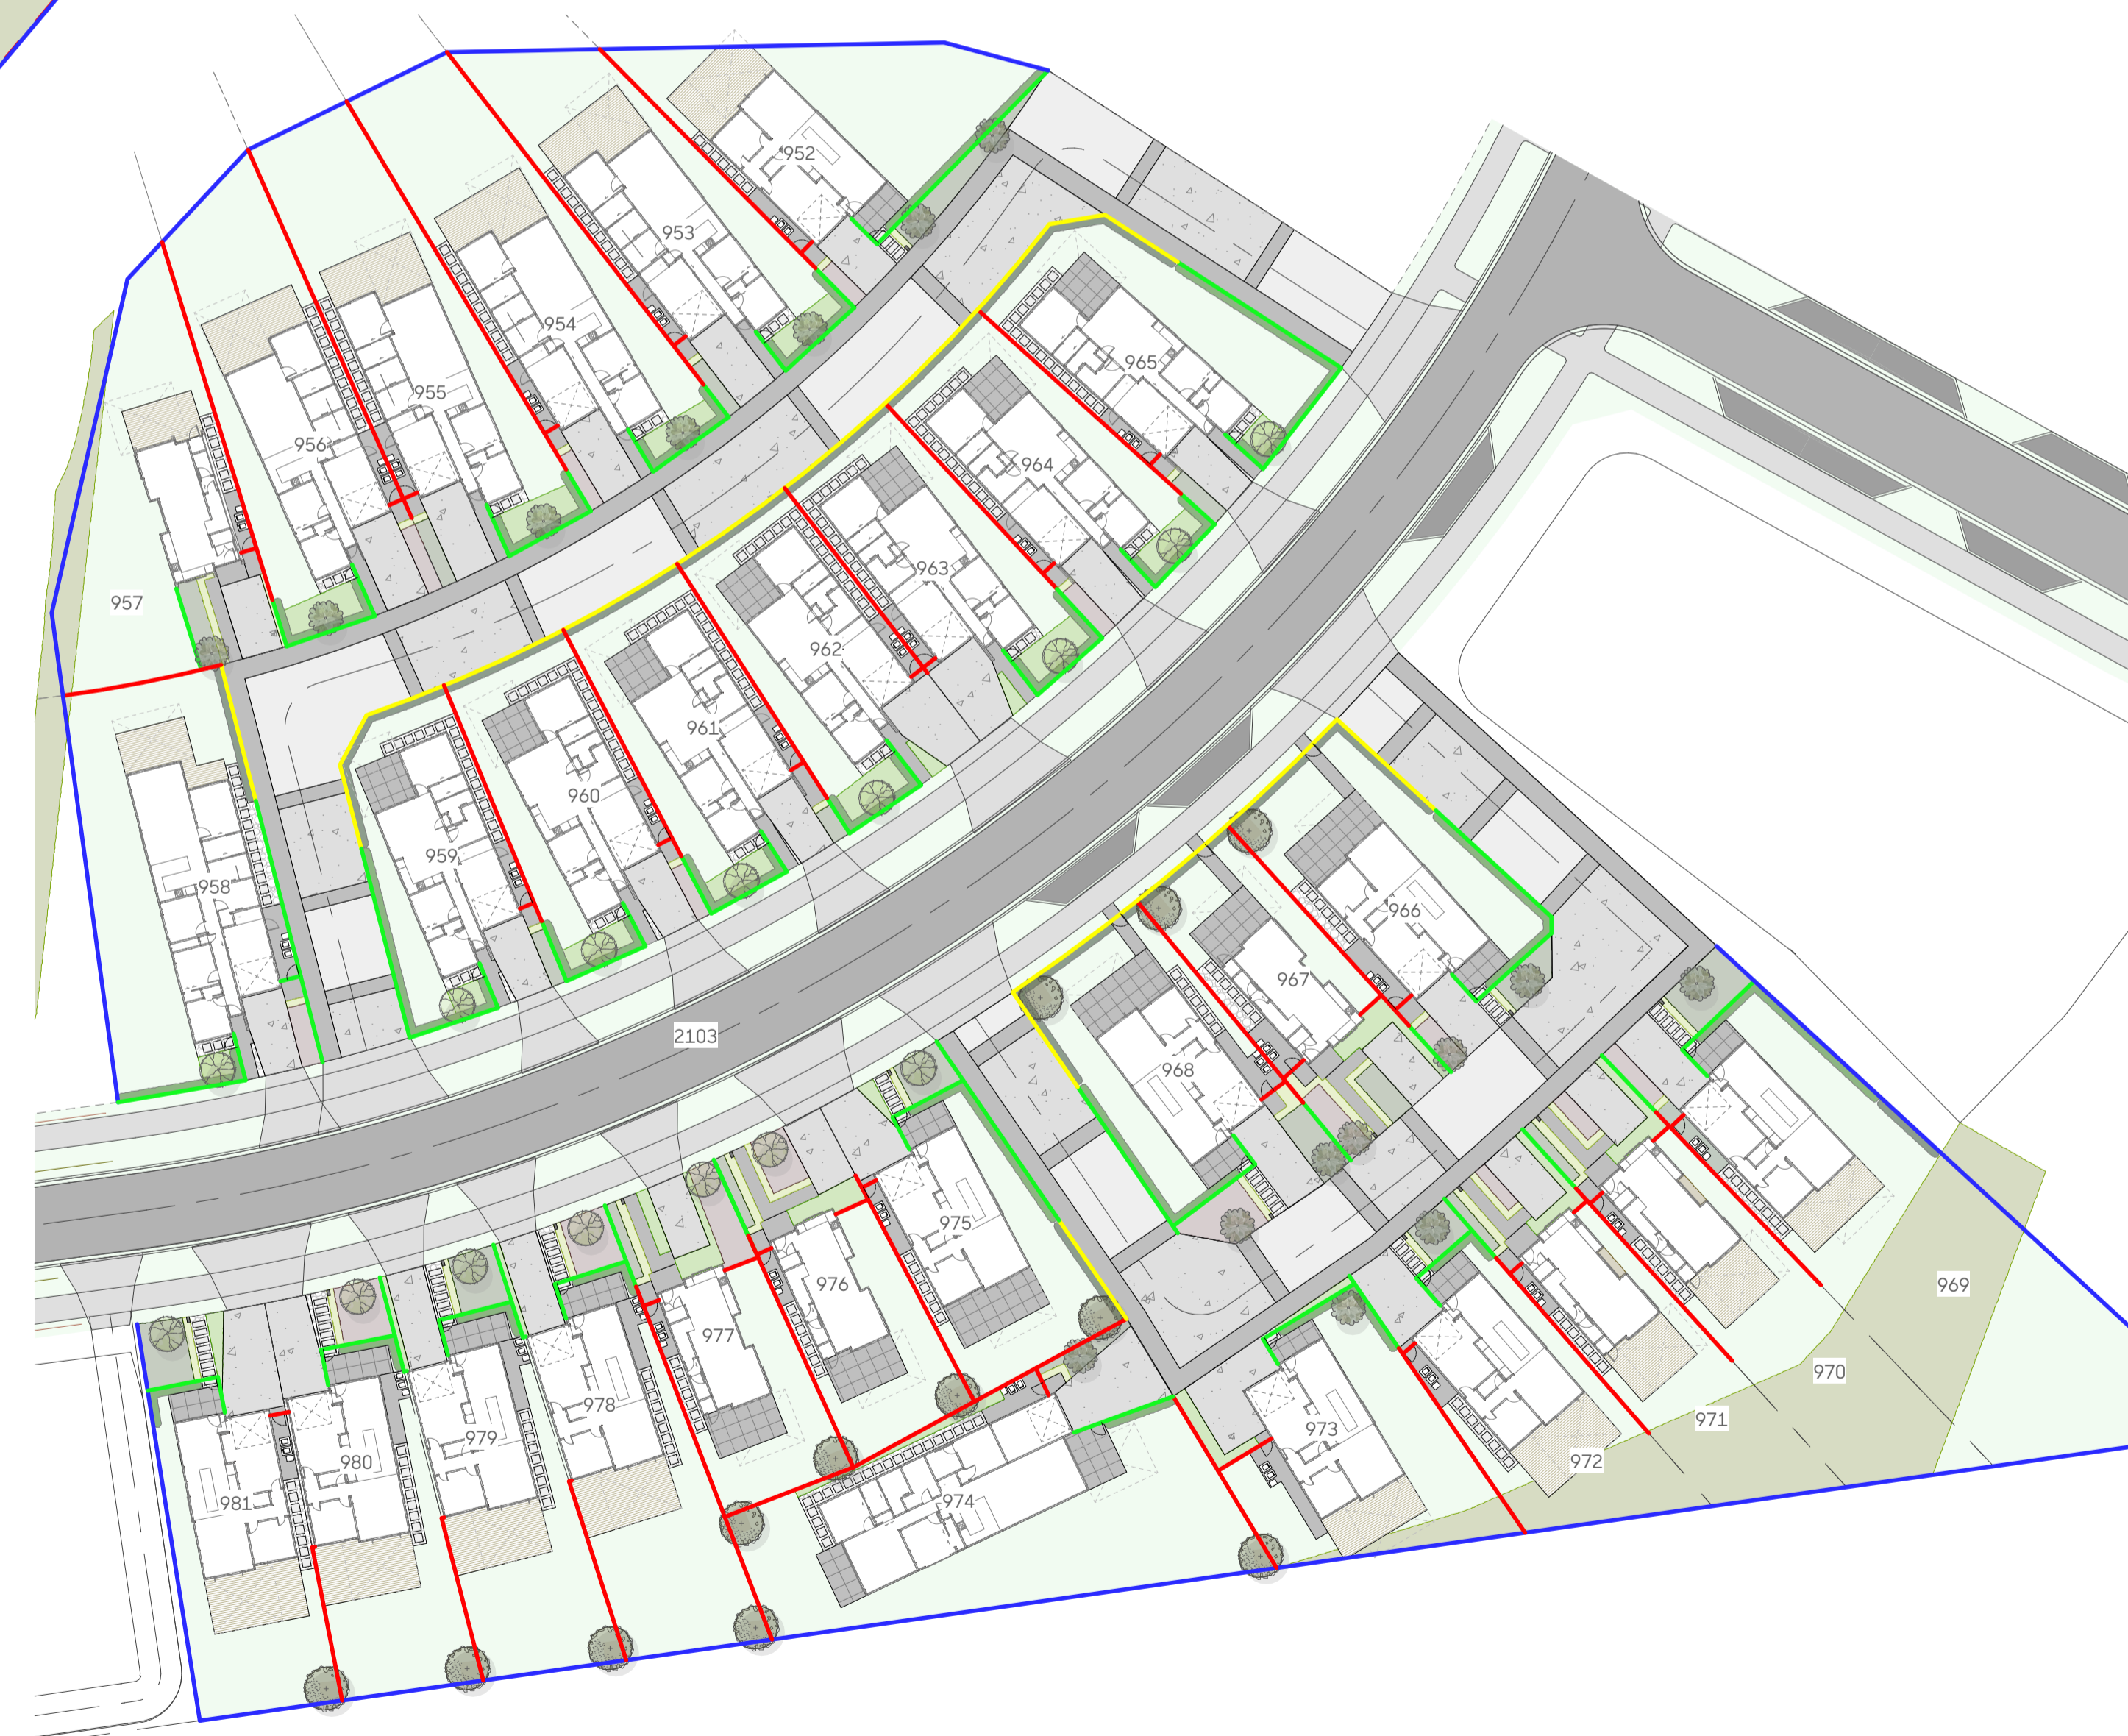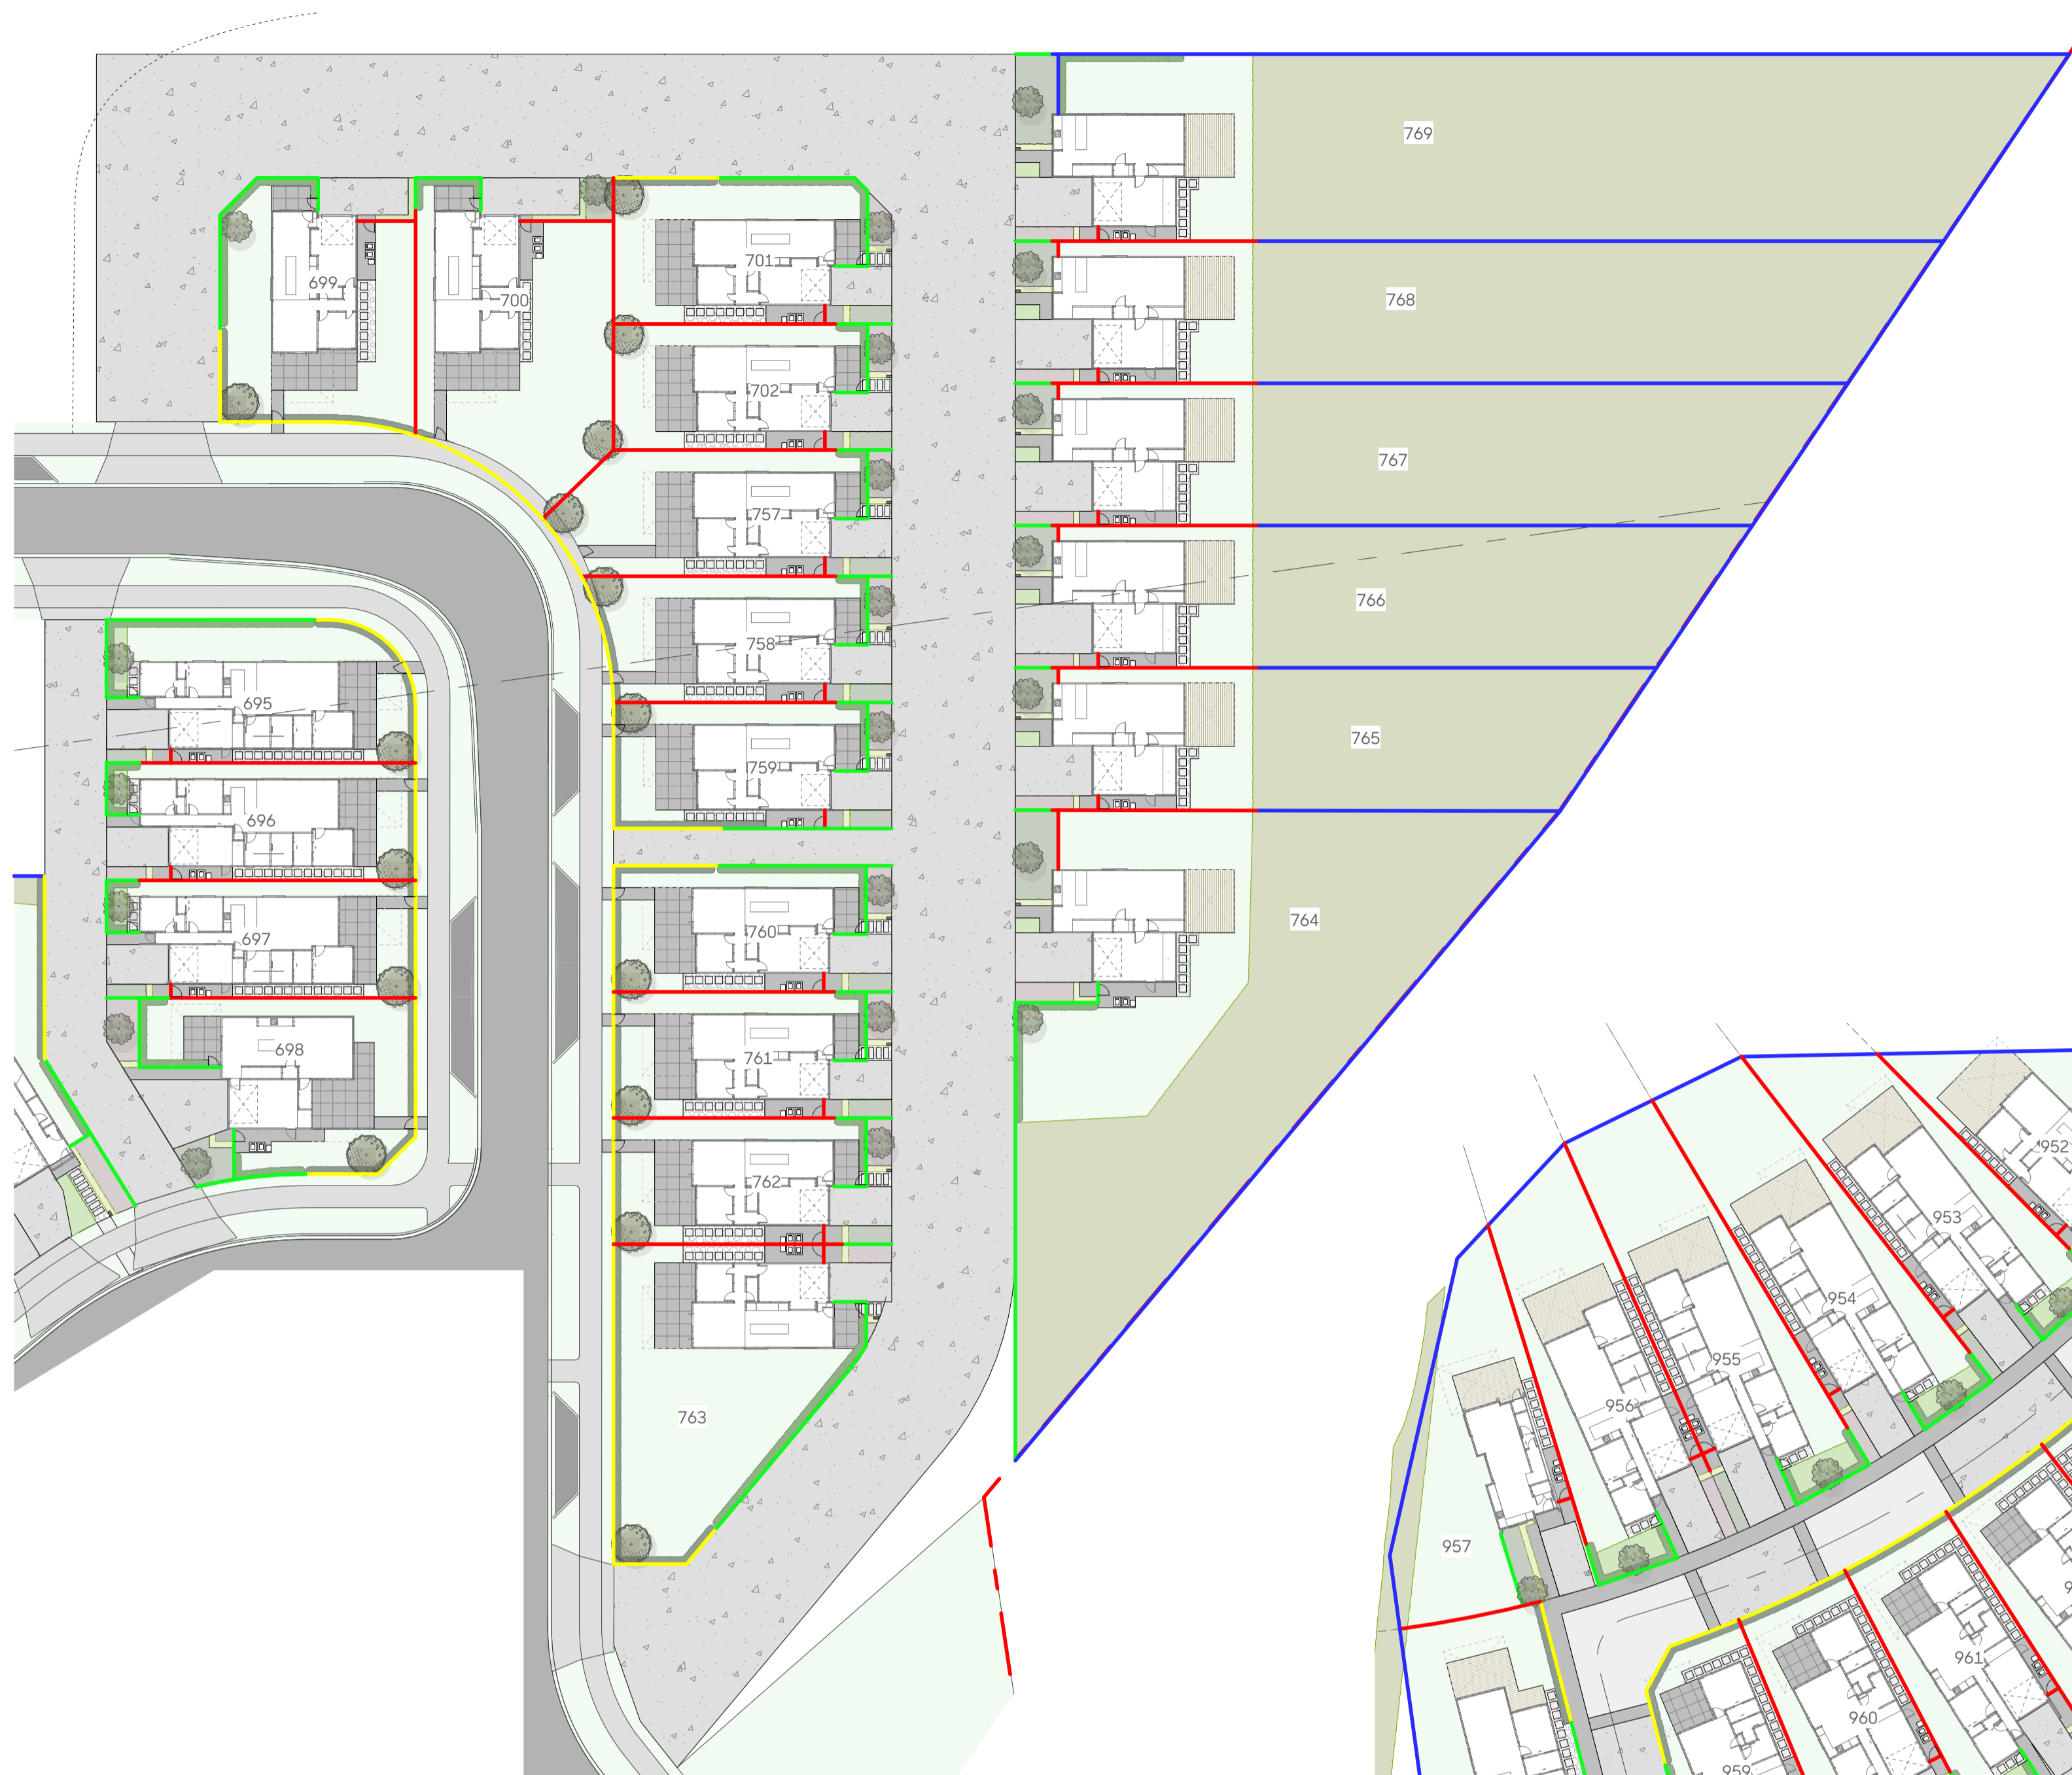

- Trees in street frontage
 - Trees in JOAL frontage
 - Trees in yard
 - Hedges in frontage
 - Hedges in yard
 - Groundcover mix
 - Front yard mix 1
 - Front yard mix 2
 - Front yard mix 3
 - Shade planting mix 1
 - Shade planting mix 2
 - Revegetation planting mix in lots
- *Refer to revegetation plans for details

- Asphalt
- Exposed aggregate concrete
- Standard concrete
- Standard concrete with black oxide
- Standard concrete with saw cuts for patio
- Timber decking
- Concrete pavers in gravel for front entrance
- Concrete pavers in gravel for yard connection
- Lawn
- Bark
- Letterbox
- Bin storage area

- 1.8m high boundary privacy fence, stain optional
- 1.8m high 50% visually permeable fence, stain/ paint/powdercoat finish **OR** 1.5m frontage fence stain/paint/powdercoat finish
- 1.8m high open security fence, stain/paint/ powdercoat finish
- 1.2m high frontage fence, stain/paint/ powdercoat finish
- 1.1m high safety from falling barrier, stain optional/powdercoat finish

**Refer to sheets 2180/13-17 for detailed specification options

Client
Vineway Limited

Project
Delmore, Upper Orewa, Auckland

Drawing
2180/29 Stage 2 Lot Design Landscape Plan Part 4




Scale
1:400@A1
1:800@A3

Issue Date
14/02/2025
Issue
FTA

Drawn
TX
Checked
MB



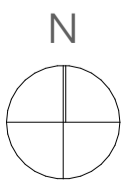



- Trees in street frontage
 - Trees in JOAL frontage
 - Trees in yard
 - Hedges in frontage
 - Hedges in yard
 - Groundcover mix
 - Front yard mix 1
 - Front yard mix 2
 - Front yard mix 3
 - Shade planting mix 1
 - Shade planting mix 2
 - Revegetation planting mix in lots
- *Refer to revegetation plans for details

- Asphalt
- Exposed aggregate concrete
- Standard concrete
- Standard concrete with black oxide
- Standard concrete with saw cuts for patio
- Timber decking
- Concrete pavers in gravel for front entrance
- Concrete pavers in gravel for yard connection
- Lawn
- Bark
- Letterbox
- Bin storage area

- 1.8m high boundary privacy fence, stain optional
- 1.8m high 50% visually permeable fence, stain/ paint/powdercoat finish **OR** 1.5m frontage fence stain/paint/powdercoat finish
- 1.8m high open security fence, stain/paint/ powdercoat finish
- 1.2m high frontage fence, stain/paint/ powdercoat finish
- 1.1m high safety from falling barrier, stain optional/powdercoat finish

**Refer to sheets 2180/13-17 for detailed specification options






- Trees in street frontage
- Trees in JOAL frontage
- Trees in yard
- Hedges in frontage
- Hedges in yard
- Groundcover mix
- Front yard mix 1
- Front yard mix 2
- Front yard mix 3
- Shade planting mix 1
- Shade planting mix 2
- Revegetation planting mix in lots

*Refer to revegetation plans for details

- Asphalt
- Exposed aggregate concrete
- Standard concrete
- Standard concrete with black oxide
- Standard concrete with saw cuts for patio
- Timber decking
- Concrete pavers in gravel for front entrance
- Concrete pavers in gravel for yard connection
- Lawn
- Bark
- Letterbox
- Bin storage area

- 1.8m high boundary privacy fence, stain optional
- 1.8m high 50% visually permeable fence, stain/ paint/powdercoat finish **OR** 1.5m frontage fence stain/paint/powdercoat finish
- 1.8m high open security fence, stain/paint/ powdercoat finish
- 1.2m high frontage fence, stain/paint/ powdercoat finish
- 1.1m high safety from falling barrier, stain optional/powdercoat finish

**Refer to sheets 2180/13-17 for detailed specification options

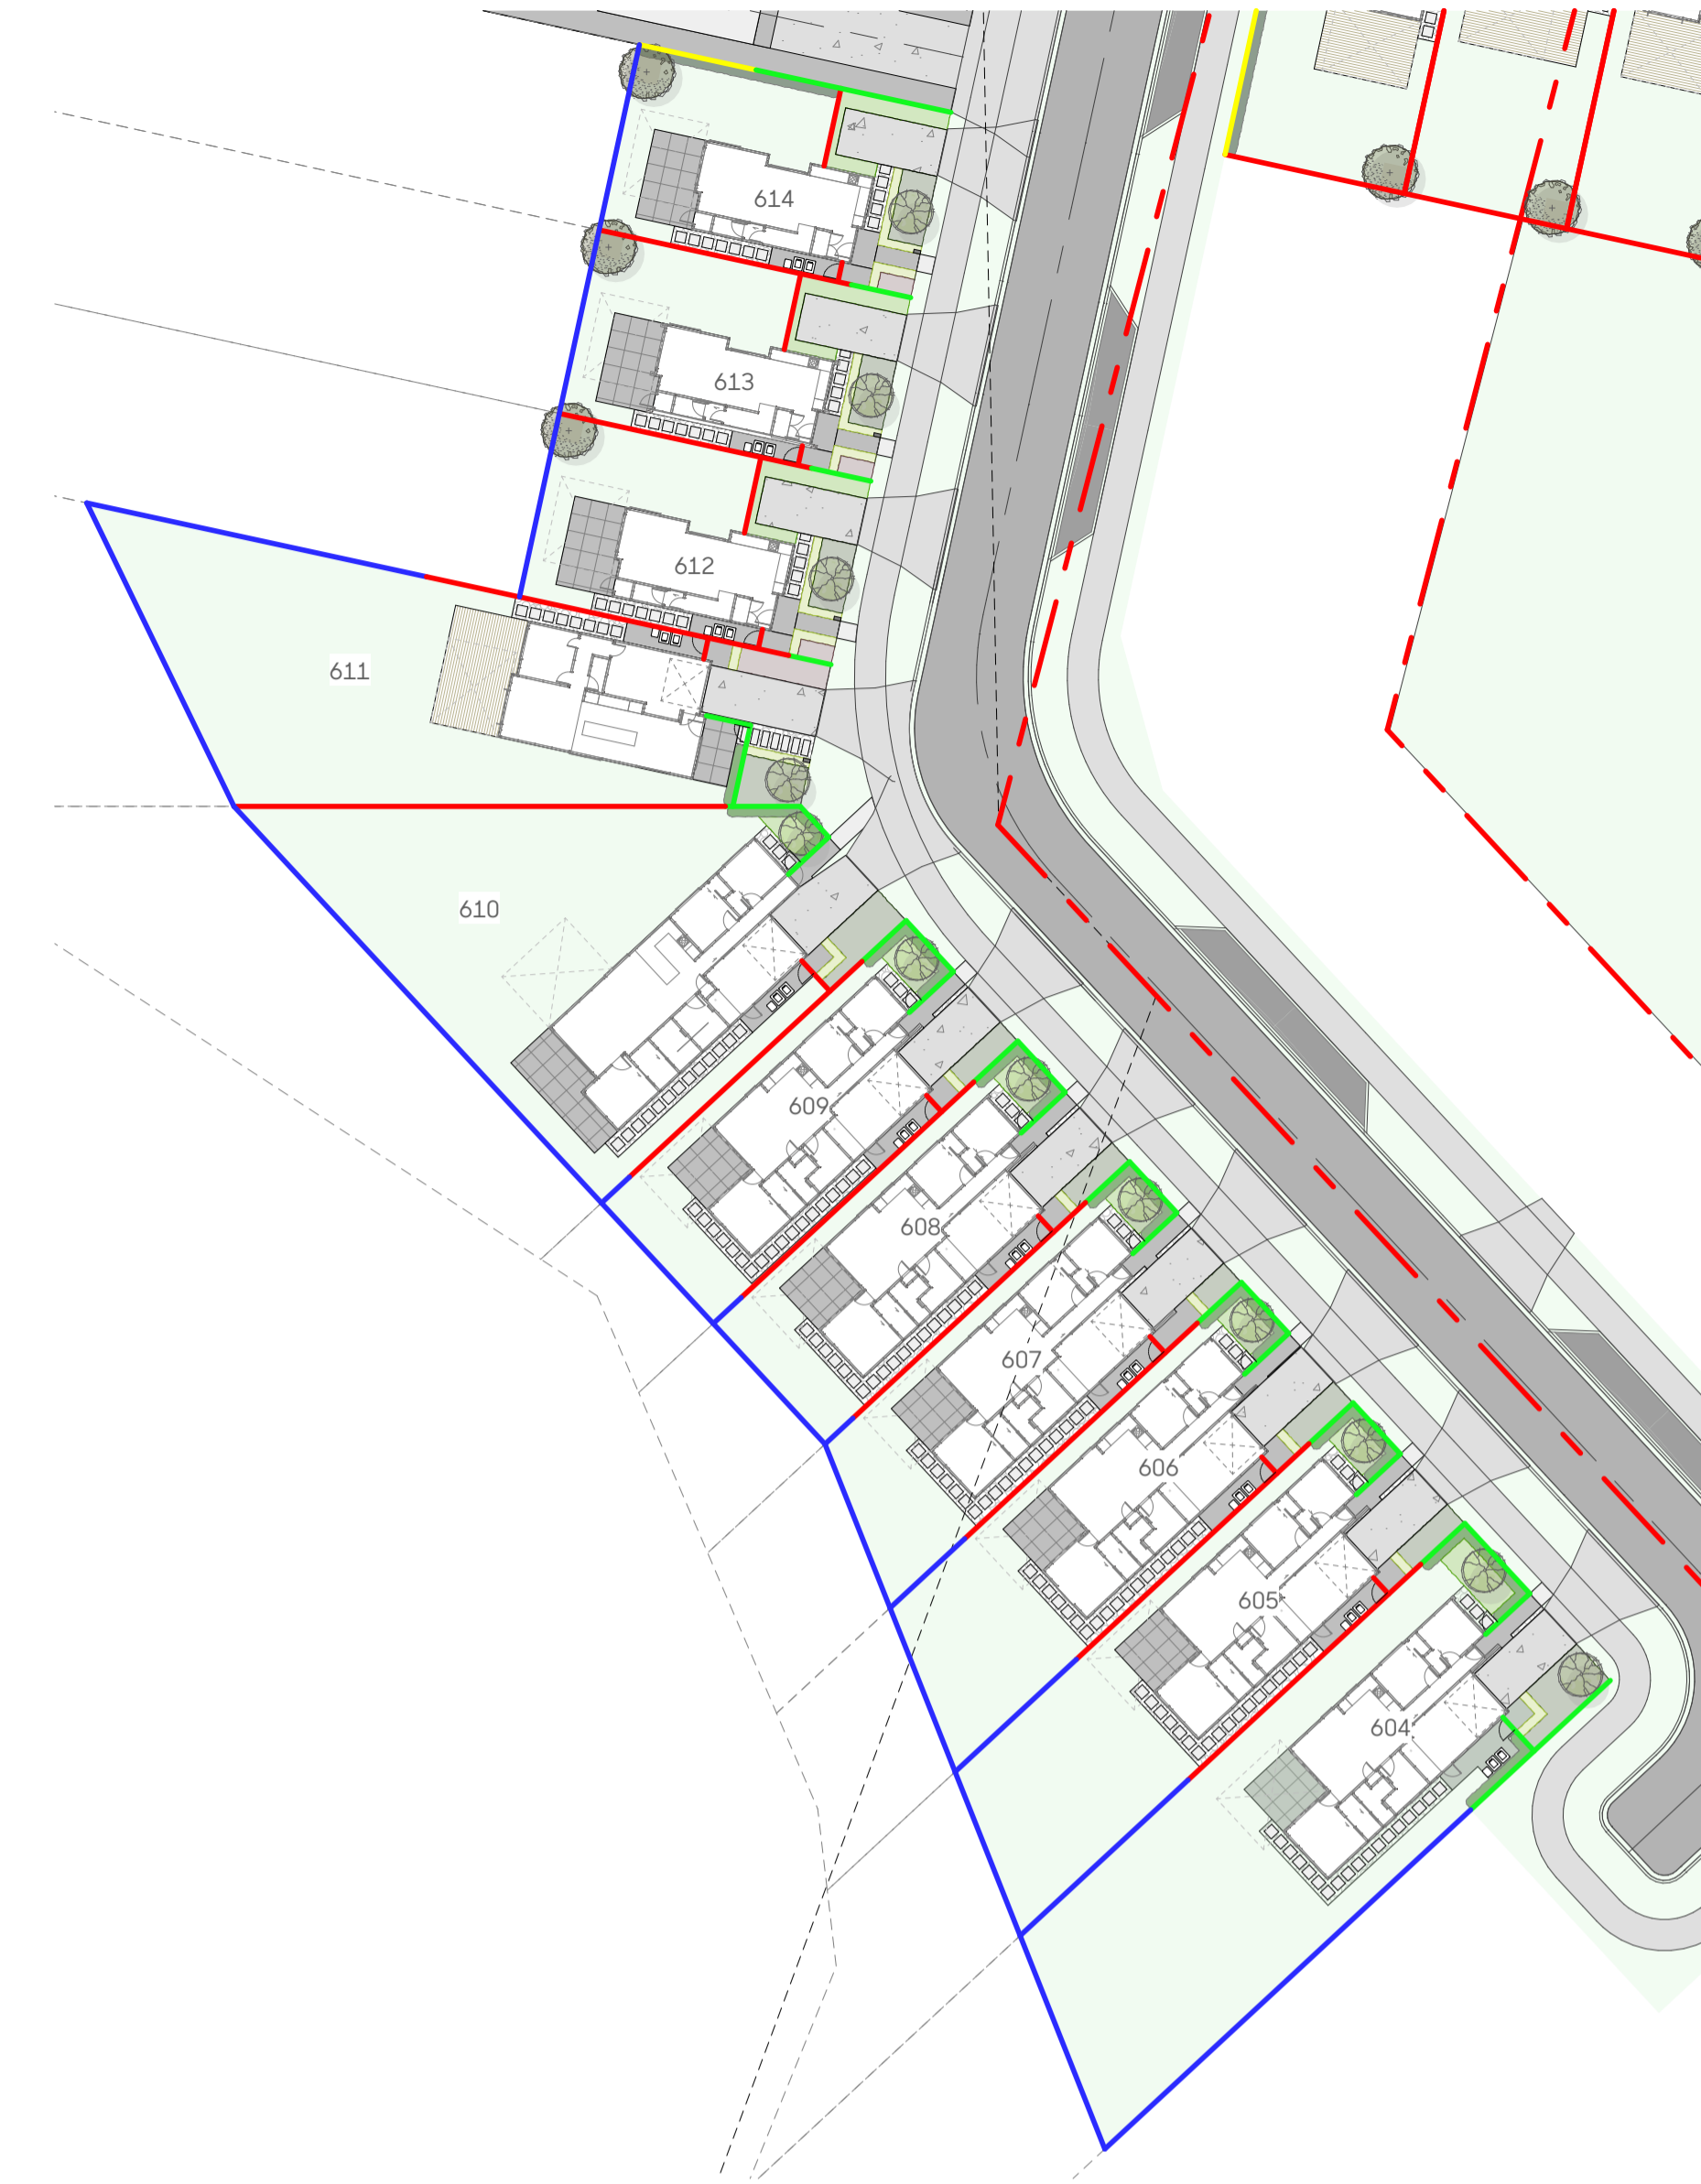

Client
Vineway Limited

Project
Delmore, Upper Orewa, Auckland

Drawing
2180/32 Stage 2 Lot Design Landscape Plan Part 7





Scale
1:400@A1
1:800@A3

Issue Date
14/02/2025
Issue
FTA

Drawn
TX
Checked
MB



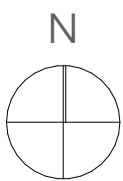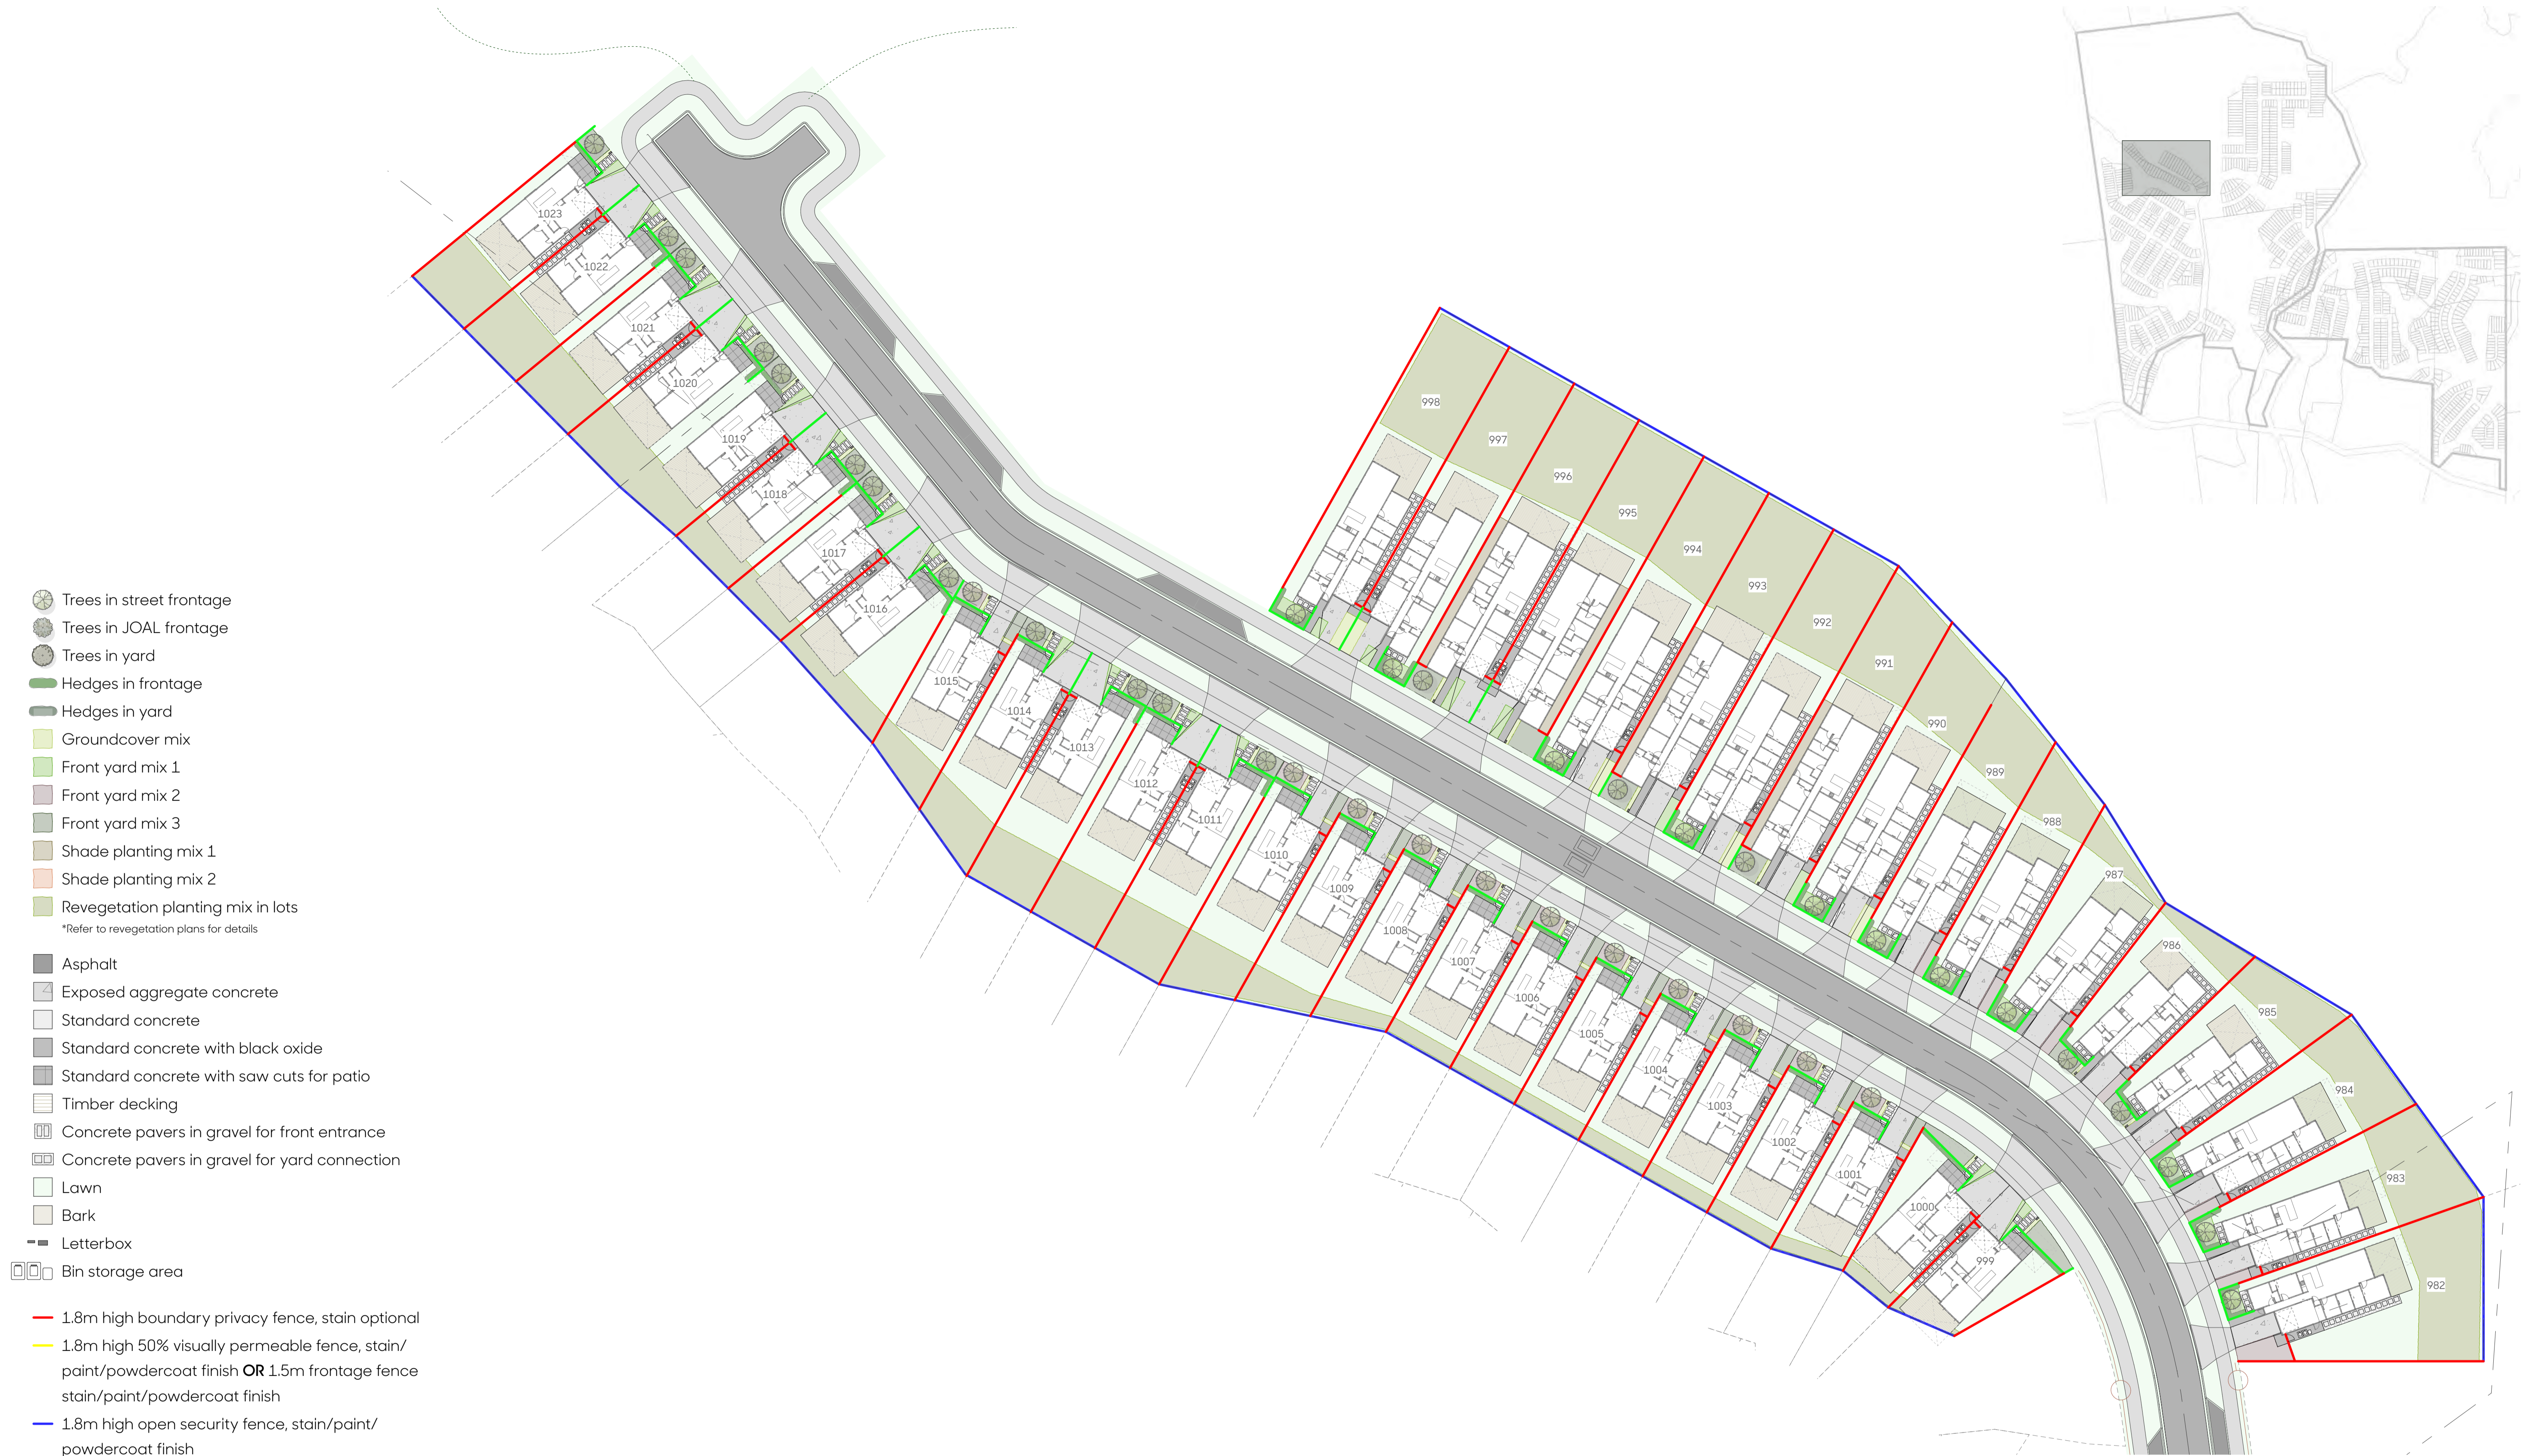



- Trees in street frontage
 - Trees in JOAL frontage
 - Trees in yard
 - Hedges in frontage
 - Hedges in yard
 - Groundcover mix
 - Front yard mix 1
 - Front yard mix 2
 - Front yard mix 3
 - Shade planting mix 1
 - Shade planting mix 2
 - Revegetation planting mix in lots
- *Refer to revegetation plans for details

- Asphalt
- Exposed aggregate concrete
- Standard concrete
- Standard concrete with black oxide
- Standard concrete with saw cuts for patio
- Timber decking
- Concrete pavers in gravel for front entrance
- Concrete pavers in gravel for yard connection
- Lawn
- Bark
- Letterbox
- Bin storage area

- 1.8m high boundary privacy fence, stain optional
- 1.8m high 50% visually permeable fence, stain/ paint/powdercoat finish **OR** 1.5m frontage fence stain/paint/powdercoat finish
- 1.8m high open security fence, stain/paint/ powdercoat finish
- 1.2m high frontage fence, stain/paint/ powdercoat finish
- 1.1m high safety from falling barrier, stain optional/powdercoat finish

**Refer to sheets 2180/13-17 for detailed specification options

Client
Vineway Limited

Project
Delmore, Upper Orewa, Auckland

Drawing
2180/34 Stage 2 Lot Design Landscape Plan Part 9



Scale
1:400@A1
1:800@A3

Issue Date
14/02/2025
Issue
FTA

Drawn
TX
Checked
MB






- Trees in street frontage
- Trees in JOAL frontage
- Trees in yard
- Hedges in frontage
- Hedges in yard
- Groundcover mix
- Front yard mix 1
- Front yard mix 2
- Front yard mix 3
- Shade planting mix 1
- Shade planting mix 2
- Revegetation planting mix in lots
- *Refer to revegetation plans for details
- Asphalt
- Exposed aggregate concrete
- Standard concrete
- Standard concrete with black oxide
- Standard concrete with saw cuts for patio
- Timber decking
- Concrete pavers in gravel for front entrance
- Concrete pavers in gravel for yard connection
- Lawn
- Bark
- Letterbox
- Bin storage area
- 1.8m high boundary privacy fence, stain optional
- 1.8m high 50% visually permeable fence, stain/ paint/powdercoat finish **OR** 1.5m frontage fence stain/paint/powdercoat finish
- 1.8m high open security fence, stain/paint/ powdercoat finish
- 1.2m high frontage fence, stain/paint/ powdercoat finish
- 1.1m high safety from falling barrier, stain optional/powdercoat finish

****Refer to sheets 2180/13-17 for detailed specification options**

Client
Vineway Limited

Project
Delmore, Upper Orewa, Auckland

Drawing
2180/35 Stage 2 Lot Design Landscape Plan Part 10

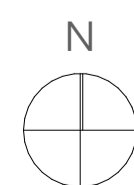

Scale
1:400@A1
1:800@A3

Issue Date
14/02/2025
Issue
FTA

Drawn
TX
Checked
MB





- Trees in street frontage
- Trees in JOAL frontage
- Trees in yard
- Hedges in frontage
- Hedges in yard
- Groundcover mix
- Front yard mix 1
- Front yard mix 2
- Front yard mix 3
- Shade planting mix 1
- Shade planting mix 2
- Revegetation planting mix in lots

*Refer to revegetation plans for details

- Asphalt
- Exposed aggregate concrete
- Standard concrete
- Standard concrete with black oxide
- Standard concrete with saw cuts for patio
- Timber decking
- Concrete pavers in gravel for front entrance
- Concrete pavers in gravel for yard connection
- Lawn
- Bark
- Letterbox
- Bin storage area

- 1.8m high boundary privacy fence, stain optional
- 1.8m high 50% visually permeable fence, stain/ paint/powdercoat finish **OR** 1.5m frontage fence stain/paint/powdercoat finish
- 1.8m high open security fence, stain/paint/ powdercoat finish
- 1.2m high frontage fence, stain/paint/ powdercoat finish
- 1.1m high safety from falling barrier, stain optional/powdercoat finish

**Refer to sheets 2180/13-17 for detailed specification options

Client
Vineway Limited

Project
Delmore, Upper Orewa, Auckland

Drawing
2180/36 Stage 2 Lot Design Landscape Plan Part 11



Scale
1:400@A1
1:800@A3

Issue Date
14/02/2025
Issue
FTA

Drawn
TX
Checked
MB





- Trees in street frontage
 - Trees in JOAL frontage
 - Trees in yard
 - Hedges in frontage
 - Hedges in yard
 - Groundcover mix
 - Front yard mix 1
 - Front yard mix 2
 - Front yard mix 3
 - Shade planting mix 1
 - Shade planting mix 2
 - Revegetation planting mix in lots
- *Refer to revegetation plans for details

- Asphalt
- Exposed aggregate concrete
- Standard concrete
- Standard concrete with black oxide
- Standard concrete with saw cuts for patio
- Timber decking
- Concrete pavers in gravel for front entrance
- Concrete pavers in gravel for yard connection
- Lawn
- Bark
- Letterbox
- Bin storage area

- 1.8m high boundary privacy fence, stain optional
- 1.8m high 50% visually permeable fence, stain/ paint/powdercoat finish **OR** 1.5m frontage fence stain/paint/powdercoat finish
- 1.8m high open security fence, stain/paint/ powdercoat finish
- 1.2m high frontage fence, stain/paint/ powdercoat finish
- 1.1m high safety from falling barrier, stain optional/powdercoat finish

**Refer to sheets 2180/13-17 for detailed specification options



Client
Vineway Limited

Project
Delmore, Upper Orewa, Auckland

Drawing
2180/37 Stage 2 Lot Design Landscape Plan Part 12



Scale
1:400@A1
1:800@A3

Issue Date
14/02/2025
Issue
FTA

Drawn
TX
Checked
MB





- Trees in street frontage
- Trees in JOAL frontage
- Trees in yard
- Hedges in frontage
- Hedges in yard
- Groundcover mix
- Front yard mix 1
- Front yard mix 2
- Front yard mix 3
- Shade planting mix 1
- Shade planting mix 2
- Revegetation planting mix in lots

*Refer to revegetation plans for details

- Asphalt
- Exposed aggregate concrete
- Standard concrete
- Standard concrete with black oxide
- Standard concrete with saw cuts for patio
- Timber decking
- Concrete pavers in gravel for front entrance
- Concrete pavers in gravel for yard connection
- Lawn
- Bark
- Letterbox
- Bin storage area

- 1.8m high boundary privacy fence, stain optional
- 1.8m high 50% visually permeable fence, stain/ paint/powdercoat finish **OR** 1.5m frontage fence stain/paint/powdercoat finish
- 1.8m high open security fence, stain/paint/ powdercoat finish
- 1.2m high frontage fence, stain/paint/ powdercoat finish
- 1.1m high safety from falling barrier, stain optional/powdercoat finish


**Refer to sheets 2180/13-17 for detailed specification options



Client
Vineway Limited

Project
Delmore, Upper Orewa, Auckland

Drawing
2180/38 Stage 2 Lot Design Landscape Plan Part 13

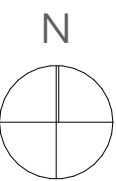

Scale
1:400@A1
1:800@A3

Issue Date
14/02/2025
Issue
FTA

Drawn
TX
Checked
MB





- Trees in street frontage
 - Trees in JOAL frontage
 - Trees in yard
 - Hedges in frontage
 - Hedges in yard
 - Groundcover mix
 - Front yard mix 1
 - Front yard mix 2
 - Front yard mix 3
 - Shade planting mix 1
 - Shade planting mix 2
 - Revegetation planting mix in lots
- *Refer to revegetation plans for details

- Asphalt
- Exposed aggregate concrete
- Standard concrete
- Standard concrete with black oxide
- Standard concrete with saw cuts for patio
- Timber decking
- Concrete pavers in gravel for front entrance
- Concrete pavers in gravel for yard connection
- Lawn
- Bark
- Letterbox
- Bin storage area

- 1.8m high boundary privacy fence, stain optional
- 1.8m high 50% visually permeable fence, stain/ paint/powdercoat finish **OR** 1.5m frontage fence stain/paint/powdercoat finish
- 1.8m high open security fence, stain/paint/ powdercoat finish
- 1.2m high frontage fence, stain/paint/ powdercoat finish
- 1.1m high safety from falling barrier, stain optional/powdercoat finish

****Refer to sheets 2180/13-17 for detailed specification options**

