





LEGEND:

 INDICATES CUT CONTOURS SHOWN AT 1m INTERVALS

 INDICATES FILL CONTOURS SHOWN AT 1m INTERVALS

1. SEE SHEET 1753-02-2200 FOR FULL LIST OF NOTES AND LEGEND

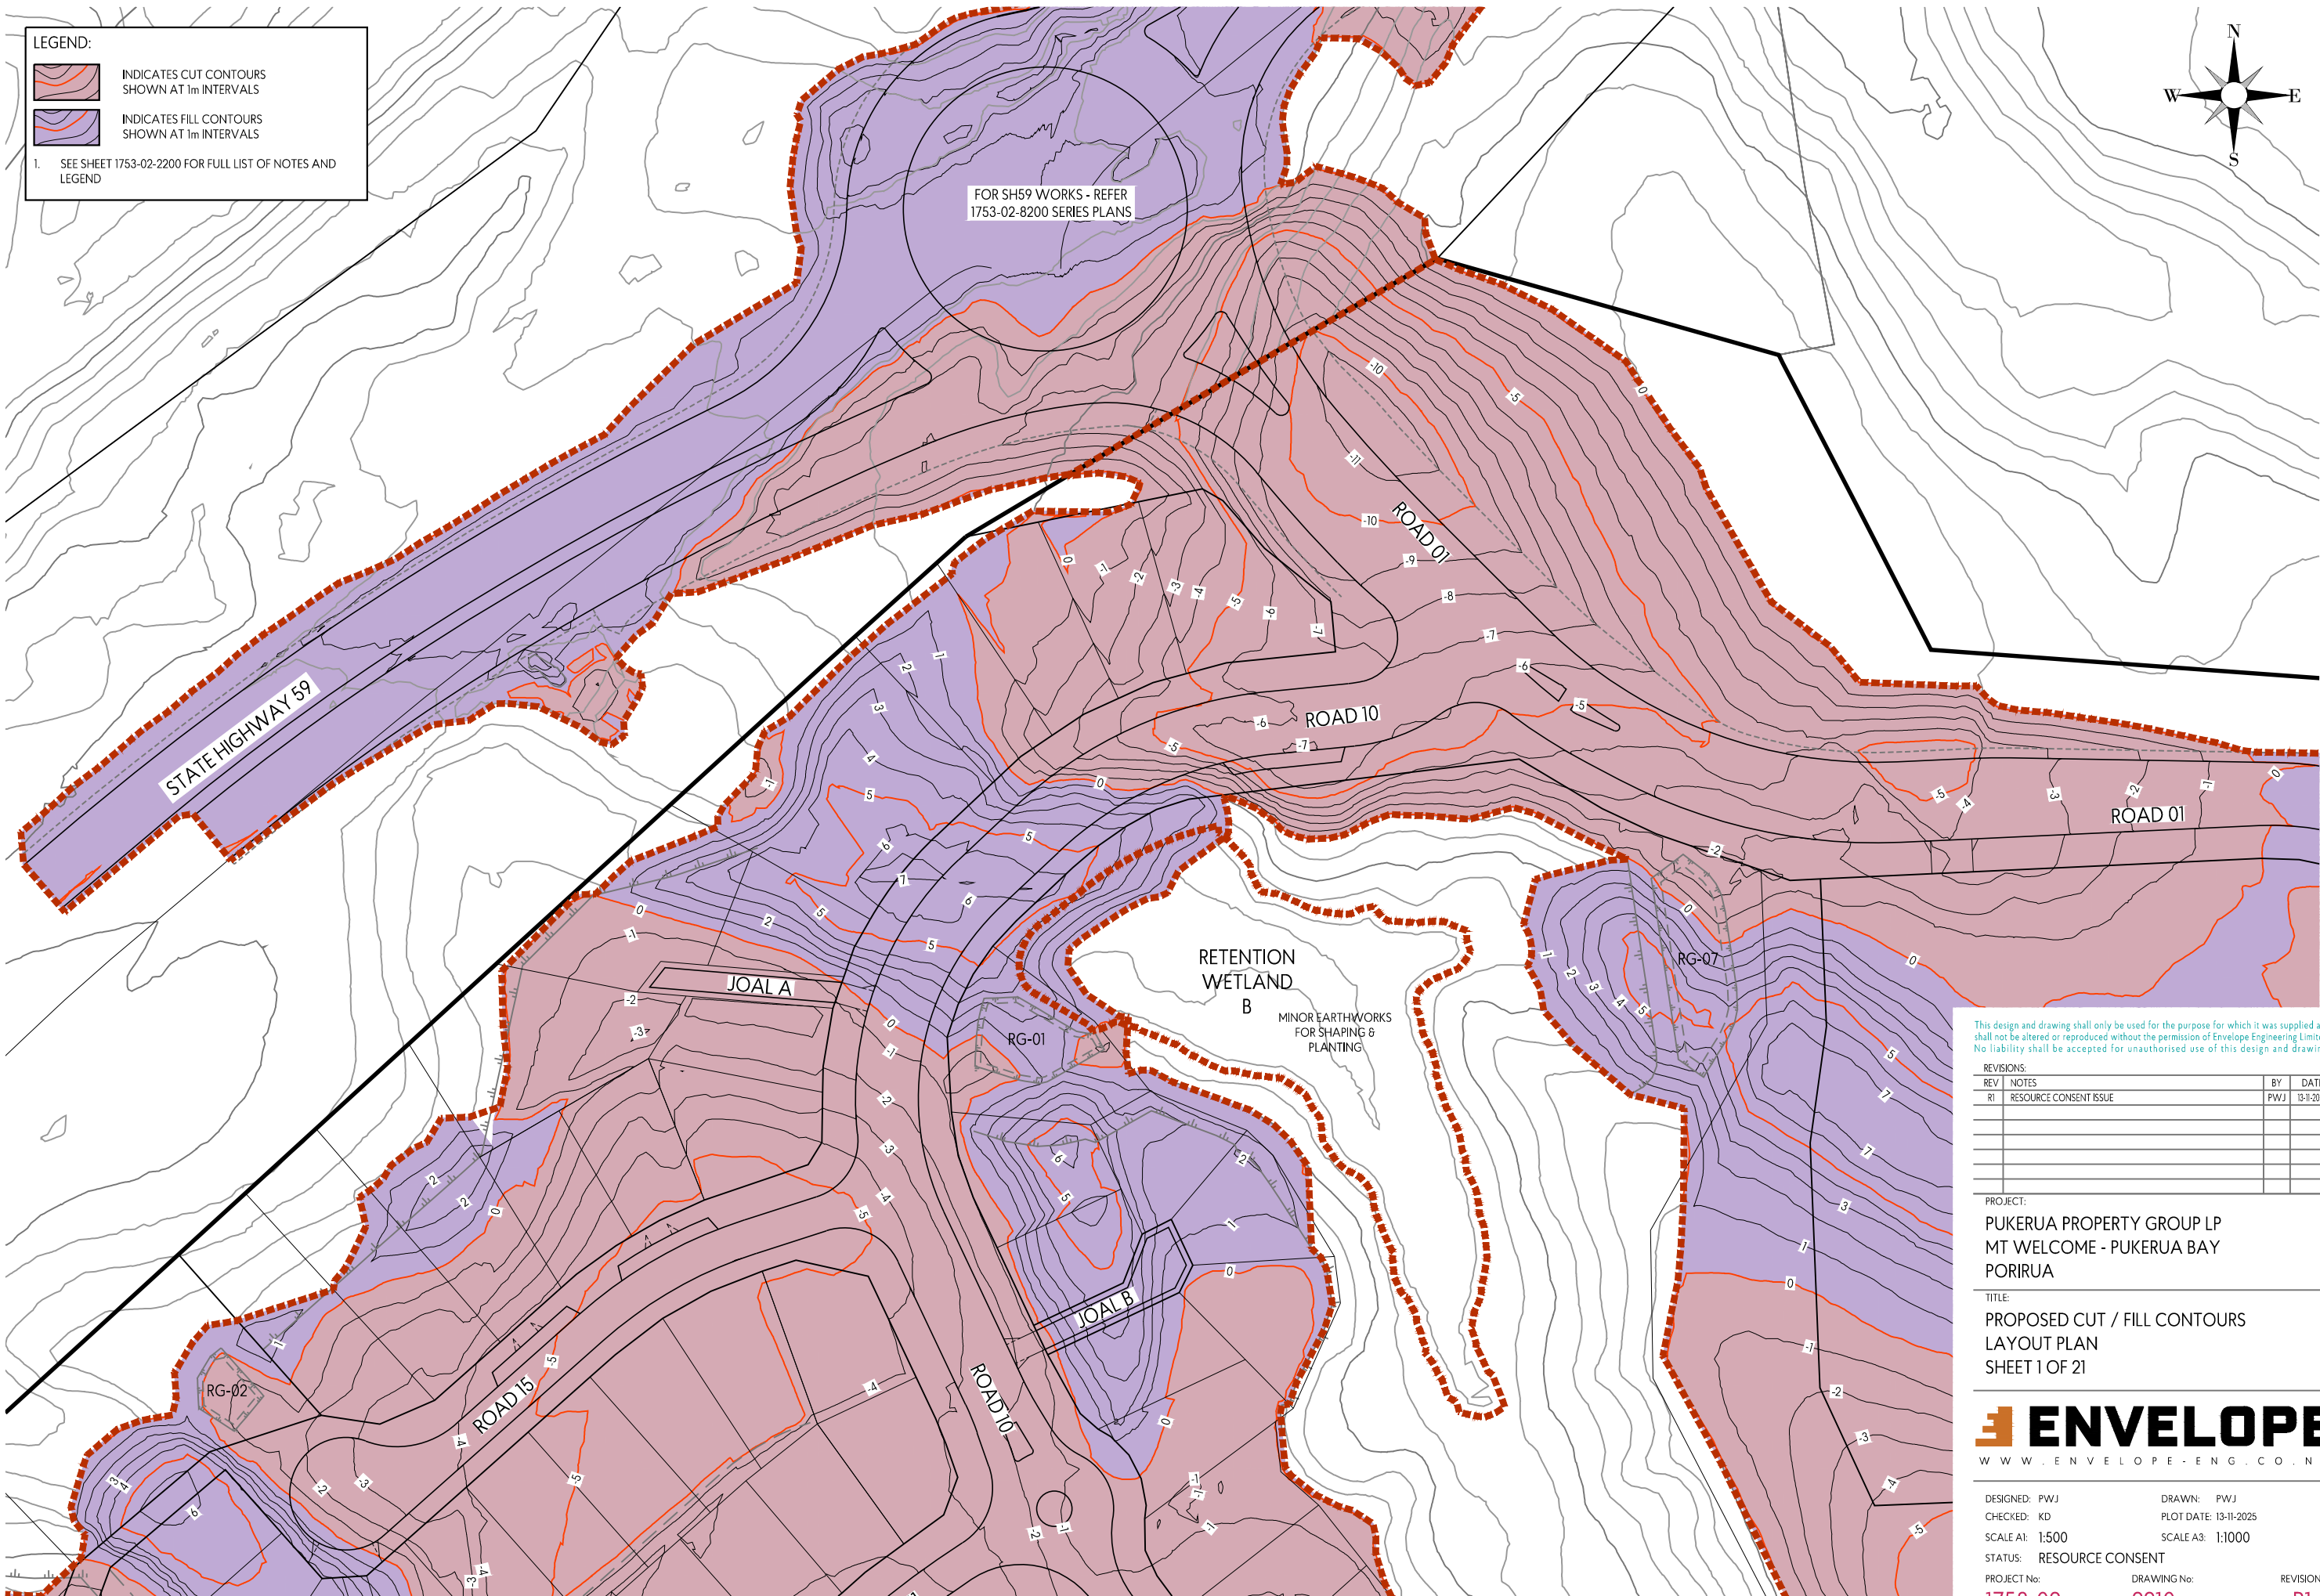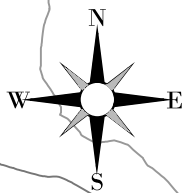

This design and drawing shall only be used for the purpose for which it was supplied and shall not be altered or reproduced without the permission of Envelope Engineering Limited. No liability shall be accepted for unauthorised use of this design and drawing.

REVISIONS:			
REV	NOTES	BY	DATE
R1	RESOURCE CONSENT ISSUE	PWJ	13-11-2025


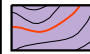
PROJECT:
PUKERUA PROPERTY GROUP LP
MT WELCOME - PUKERUA BAY
PORIRUA

TITLE:
PROPOSED CUT / FILL CONTOURS
LAYOUT PLAN
SHEET 1 OF 21




DESIGNED: PWJ	DRAWN: PWJ	REVISION:
CHECKED: KD	PLOT DATE: 13-11-2025	
SCALE A1: 1:500	SCALE A3: 1:1000	
STATUS: RESOURCE CONSENT		
PROJECT No: 1753-02	DRAWING No: 2210	

LEGEND:

-  INDICATES CUT CONTOURS
SHOWN AT 1m INTERVALS
-  INDICATES FILL CONTOURS
SHOWN AT 1m INTERVALS

1. SEE SHEET 1753-02-2200 FOR FULL LIST OF NOTES AND
LEGEND

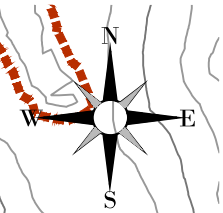

This design and drawing shall only be used for the purpose for which it was supplied and shall not be altered or reproduced without the permission of Envelope Engineering Limited. No liability shall be accepted for unauthorised use of this design and drawing.

REVISIONS:			
REV	NOTES	BY	DATE
R1	RESOURCE CONSENT ISSUE	PWJ	13-11-2025

PROJECT:
PUKERUA PROPERTY GROUP LP
MT WELCOME - PUKERUA BAY
PORIRUA

TITLE:
PROPOSED CUT / FILL CONTOURS
LAYOUT PLAN
SHEET 2 OF 21




DESIGNED: PWJ	DRAWN: PWJ	REVISION: R1
CHECKED: KD	PLOT DATE: 13-11-2025	
SCALE A1: 1:500	SCALE A3: 1:1000	
STATUS: RESOURCE CONSENT		
PROJECT No: 1753-02		DRAWING No: 2211

LEGEND:

- INDICATES CUT CONTOURS
SHOWN AT 1m INTERVALS
- INDICATES FILL CONTOURS
SHOWN AT 1m INTERVALS

1. SEE SHEET 1753-02-2200 FOR FULL LIST OF NOTES AND
LEGEND

STATE HIGHWAY 59

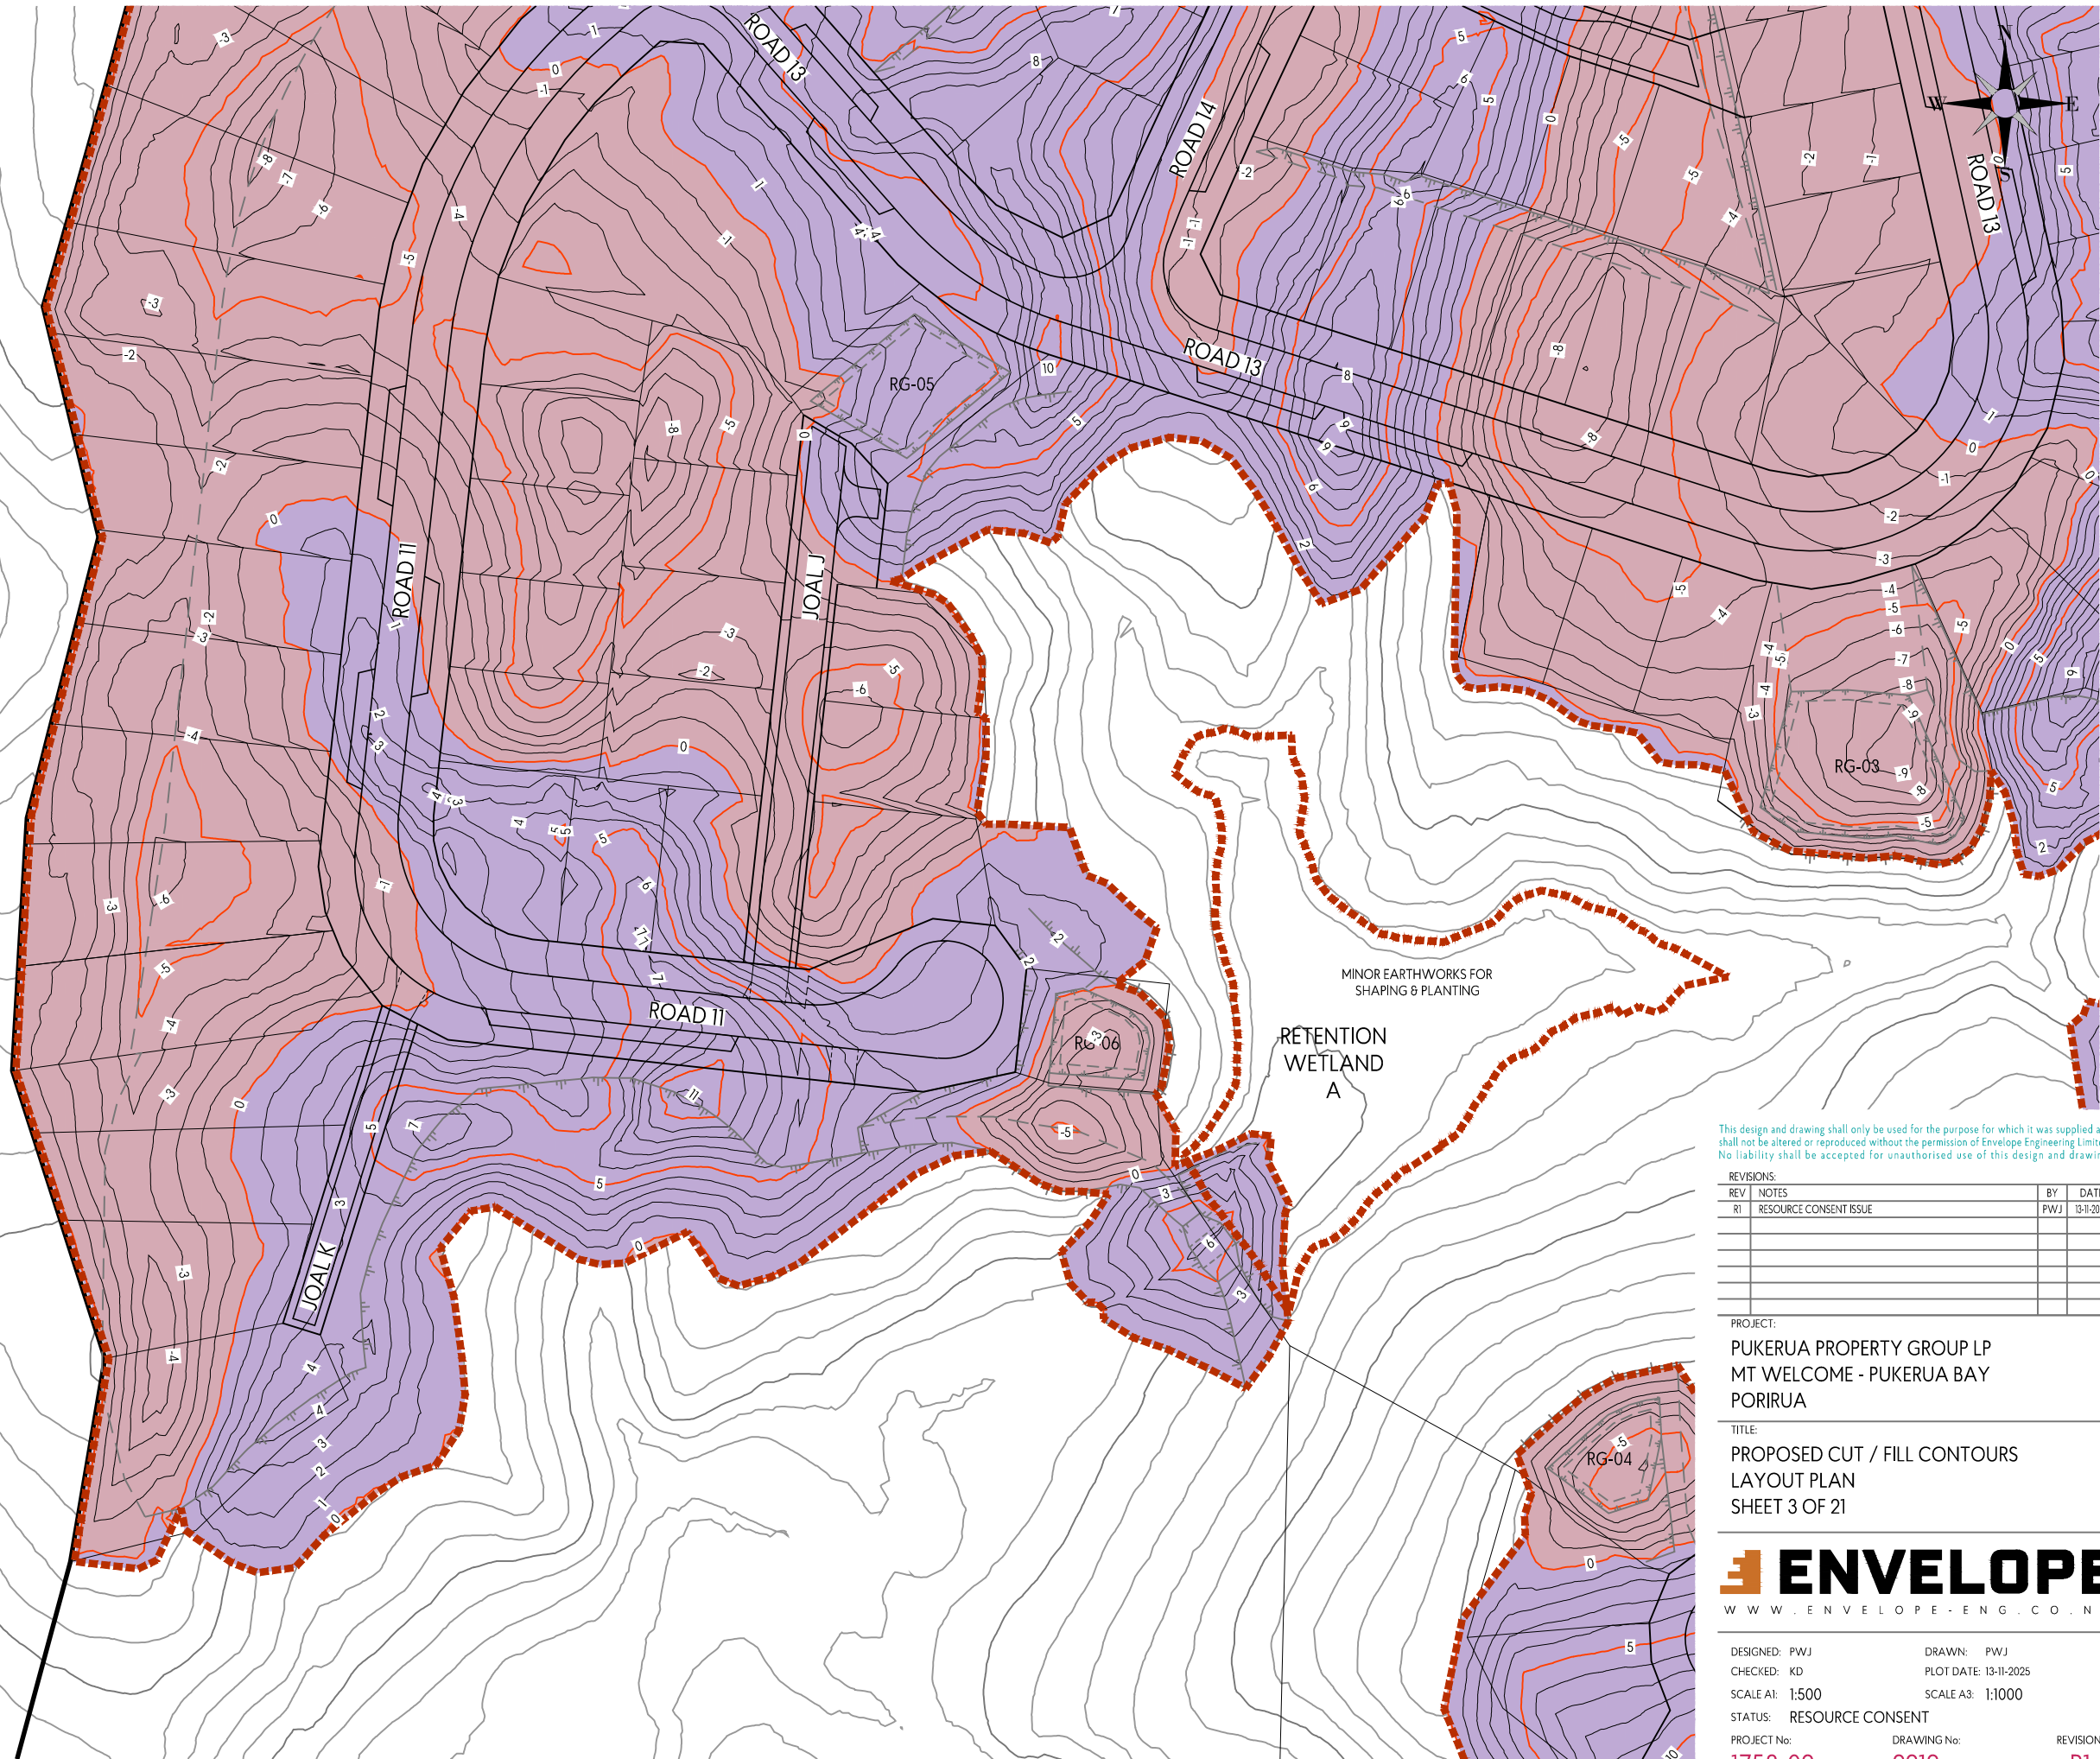

This design and drawing shall only be used for the purpose for which it was supplied and shall not be altered or reproduced without the permission of Envelope Engineering Limited. No liability shall be accepted for unauthorised use of this design and drawing.


REVISIONS:			
REV	NOTES	BY	DATE
R1	RESOURCE CONSENT ISSUE	PWJ	13-11-2025


PROJECT:
PUKERUA PROPERTY GROUP LP
MT WELCOME - PUKERUA BAY
PORIRUA


TITLE:
PROPOSED CUT / FILL CONTOURS
LAYOUT PLAN
SHEET 3 OF 21

ENVELOPE
WWW.ENVELOPE-ENG.CO.NZ

DESIGNED: PWJ	DRAWN: PWJ
CHECKED: KD	PLOT DATE: 13-11-2025
SCALE A1: 1:500	SCALE A3: 1:1000
STATUS: RESOURCE CONSENT	
PROJECT No: 1753-02	DRAWING No: 2212
	REVISION: R1

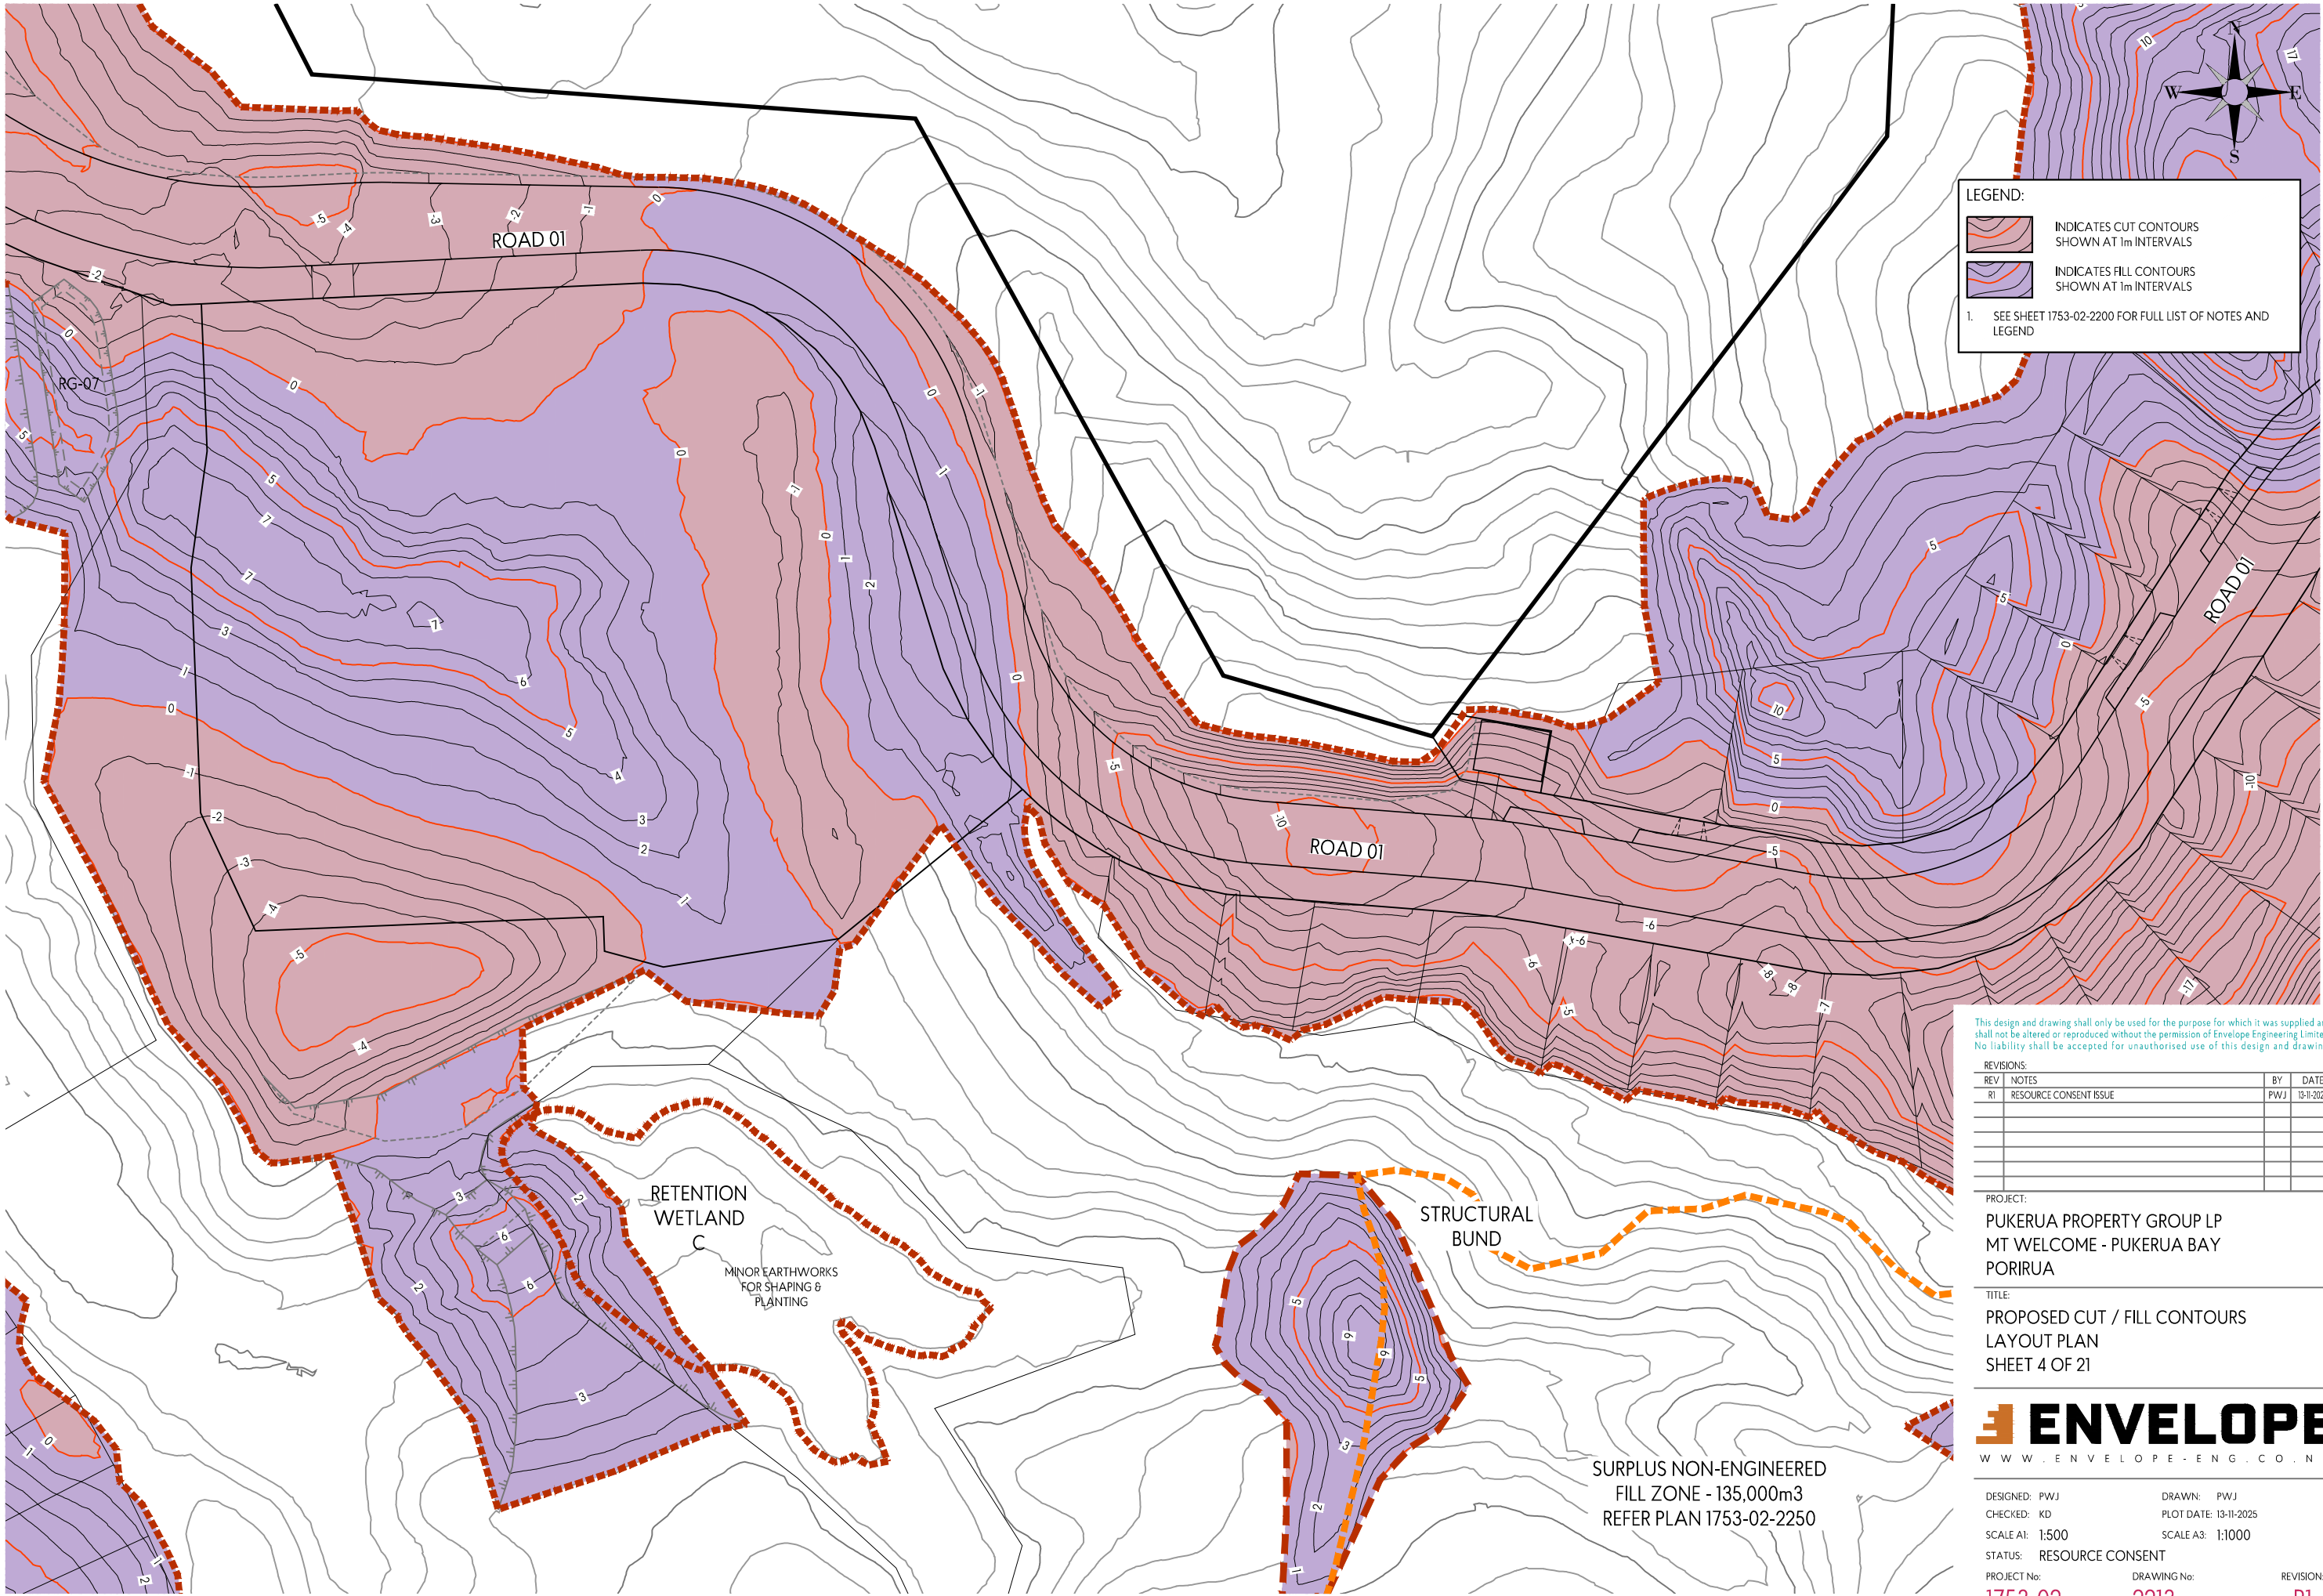

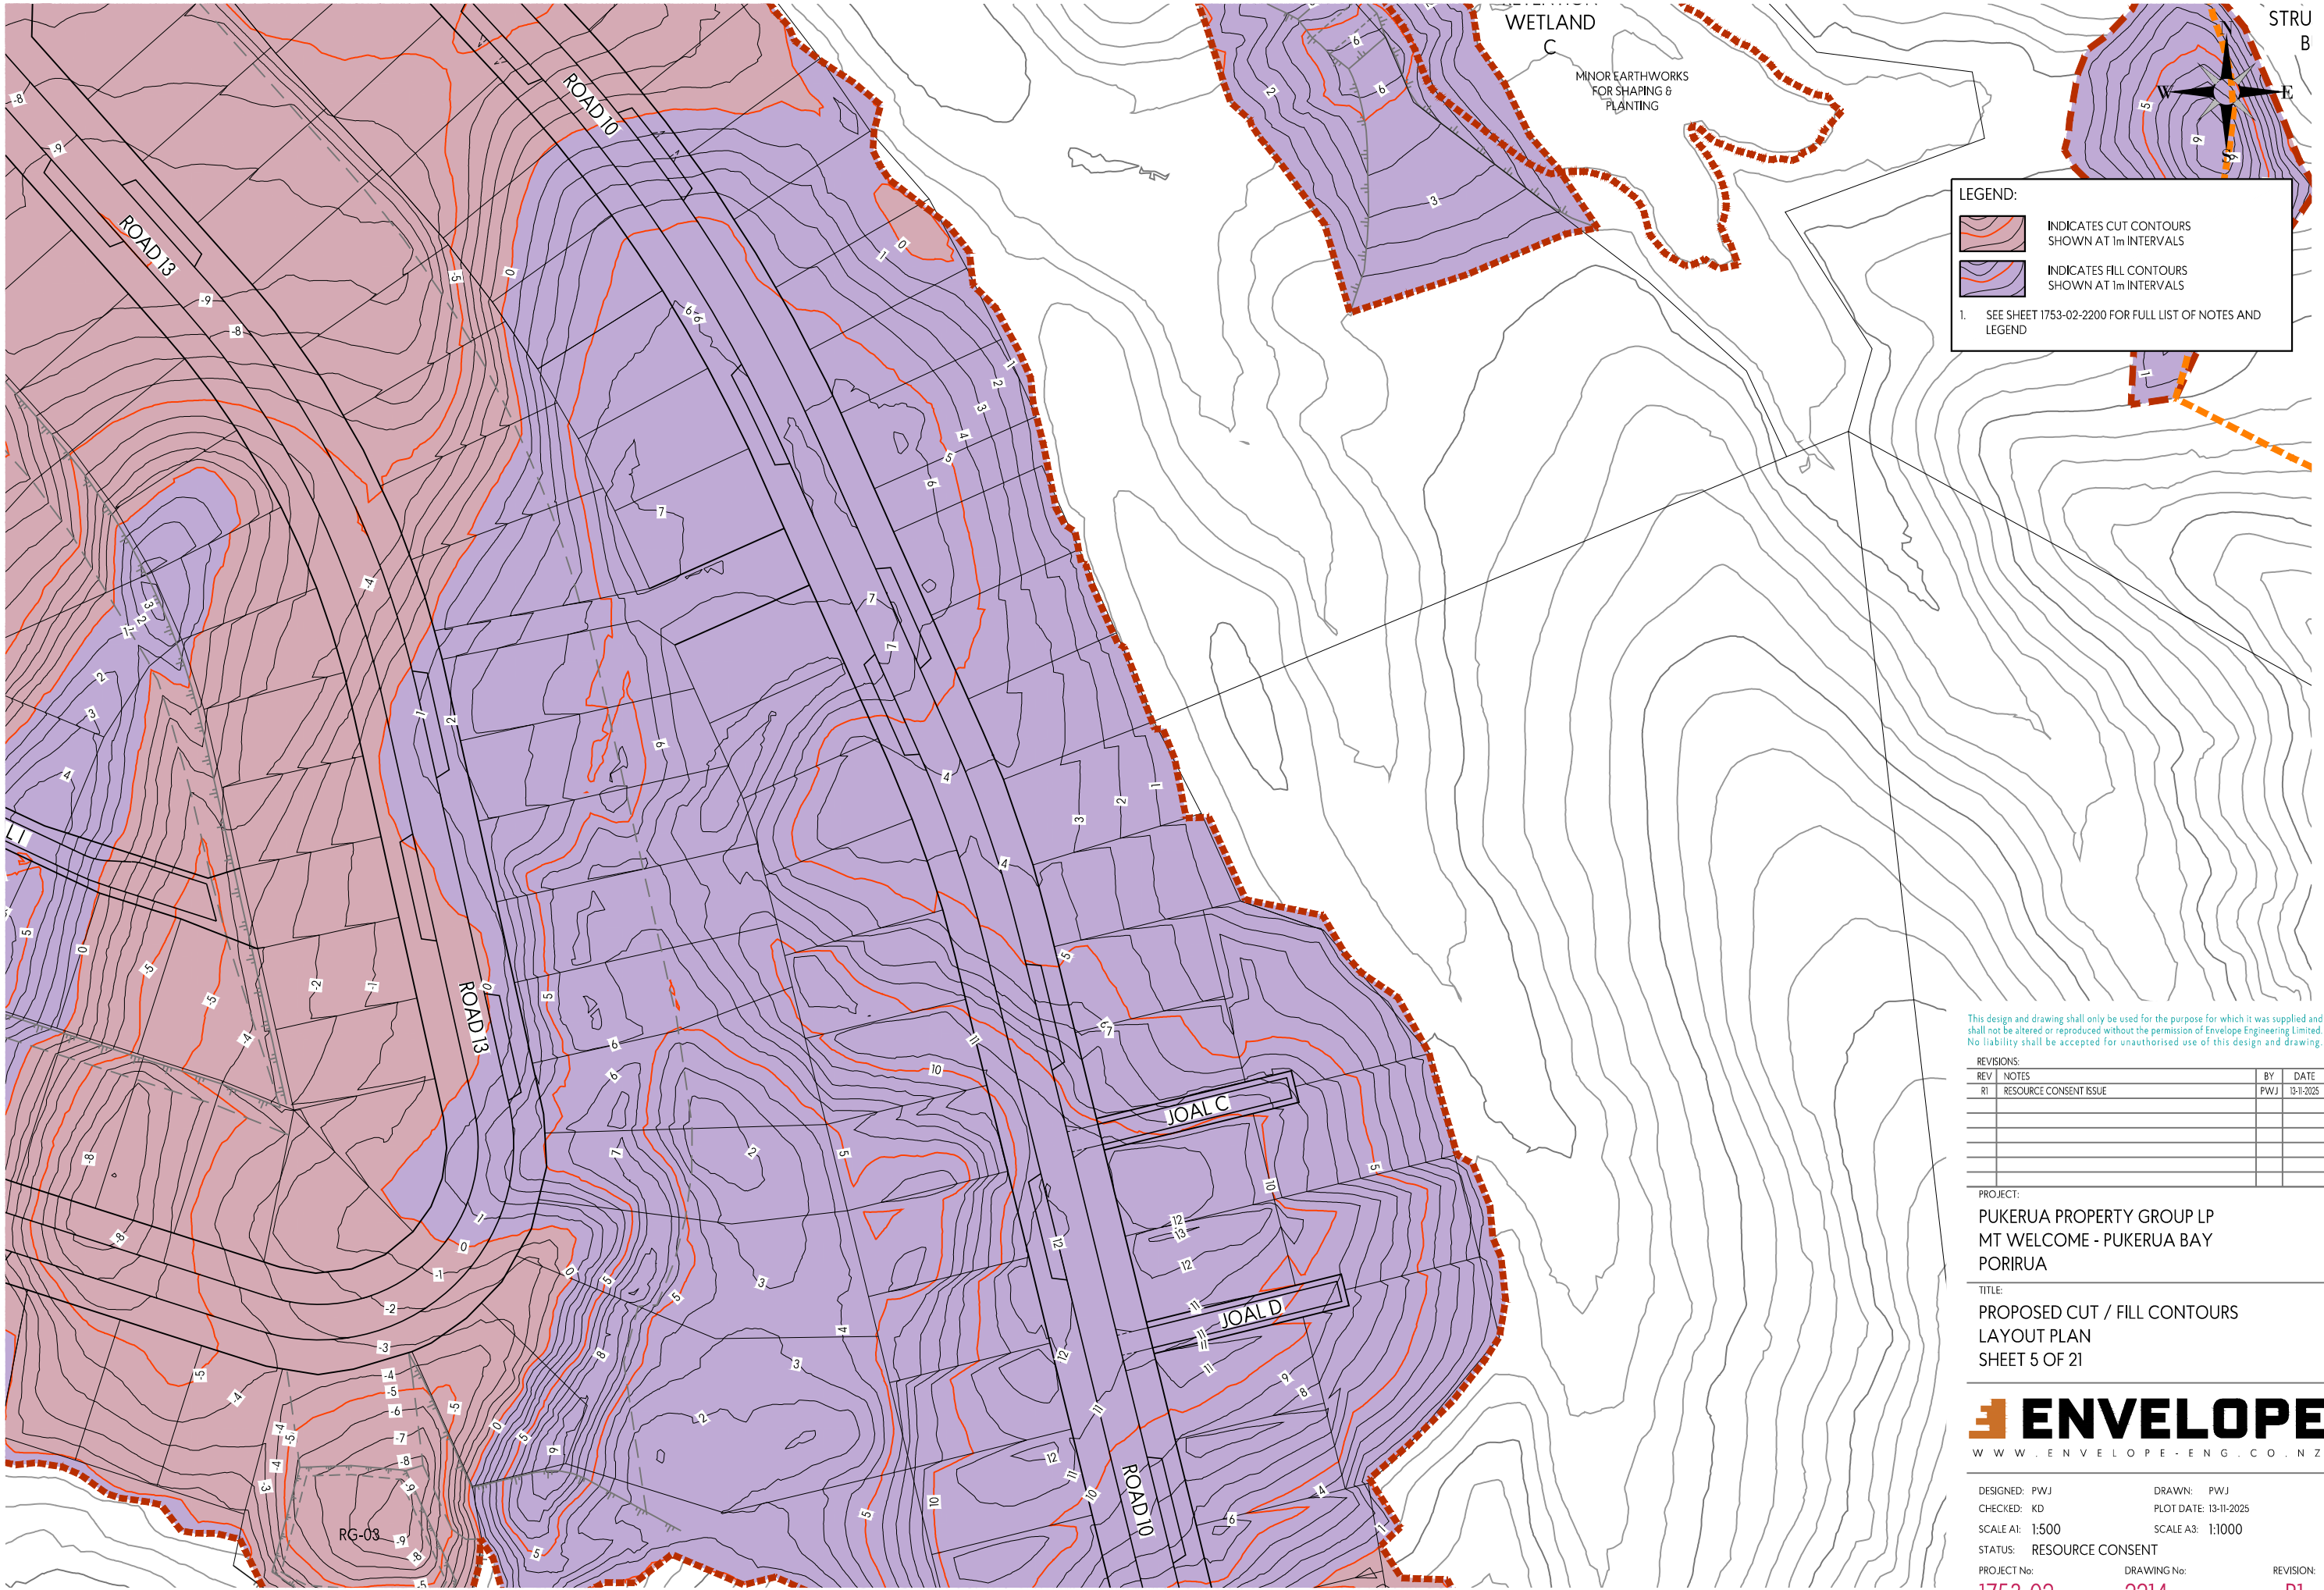

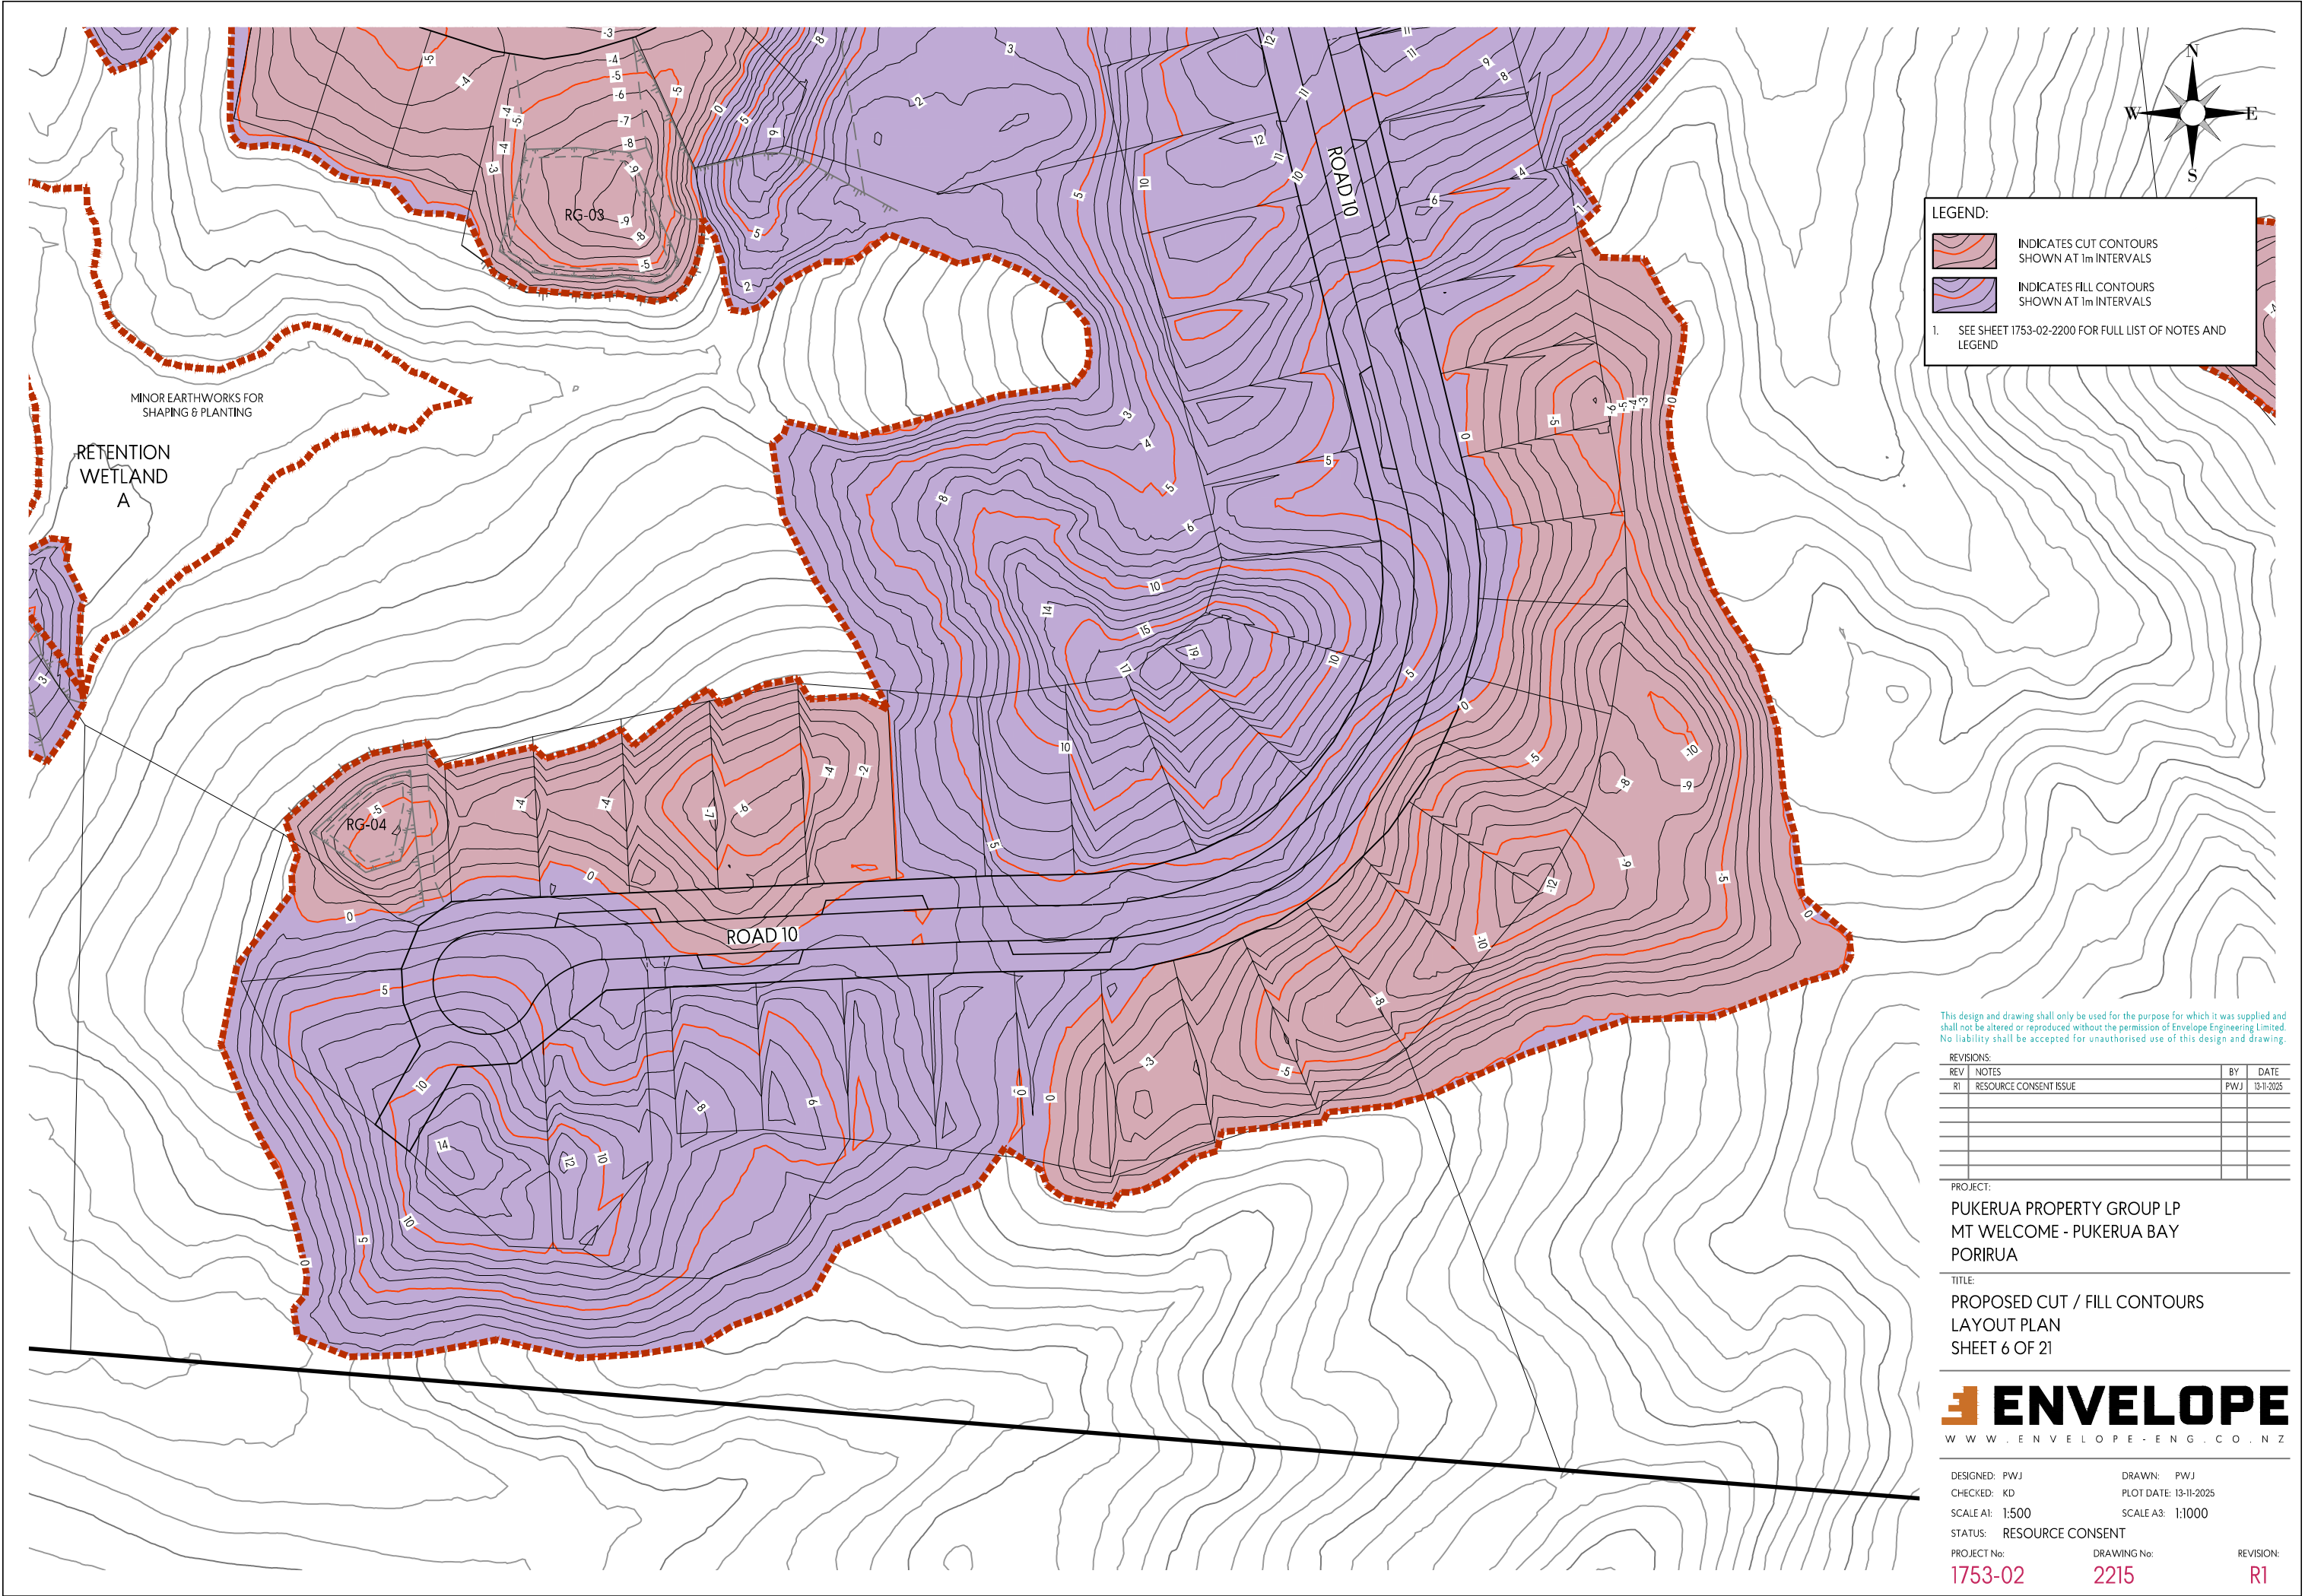

LEGEND:

INDICATES CUT CONTOURS
SHOWN AT 1m INTERVALS

INDICATES FILL CONTOURS
SHOWN AT 1m INTERVALS

1. SEE SHEET 1753-02-2200 FOR FULL LIST OF NOTES AND
LEGEND

This design and drawing shall only be used for the purpose for which it was supplied and shall not be altered or reproduced without the permission of Envelope Engineering Limited. No liability shall be accepted for unauthorised use of this design and drawing.


REVISIONS:			
REV	NOTES	BY	DATE
R1	RESOURCE CONSENT ISSUE	PWJ	13-11-2025

PROJECT:
PUKERUA PROPERTY GROUP LP
MT WELCOME - PUKERUA BAY
PORIRUA

TITLE:
PROPOSED CUT / FILL CONTOURS
LAYOUT PLAN
SHEET 6 OF 21



DESIGNED: PWJ	DRAWN: PWJ	REVISION: 1753-02 2215 R1
CHECKED: KD	PLOT DATE: 13-11-2025	
SCALE A1: 1:500	SCALE A3: 1:1000	
STATUS: RESOURCE CONSENT		
PROJECT No: 1753-02		

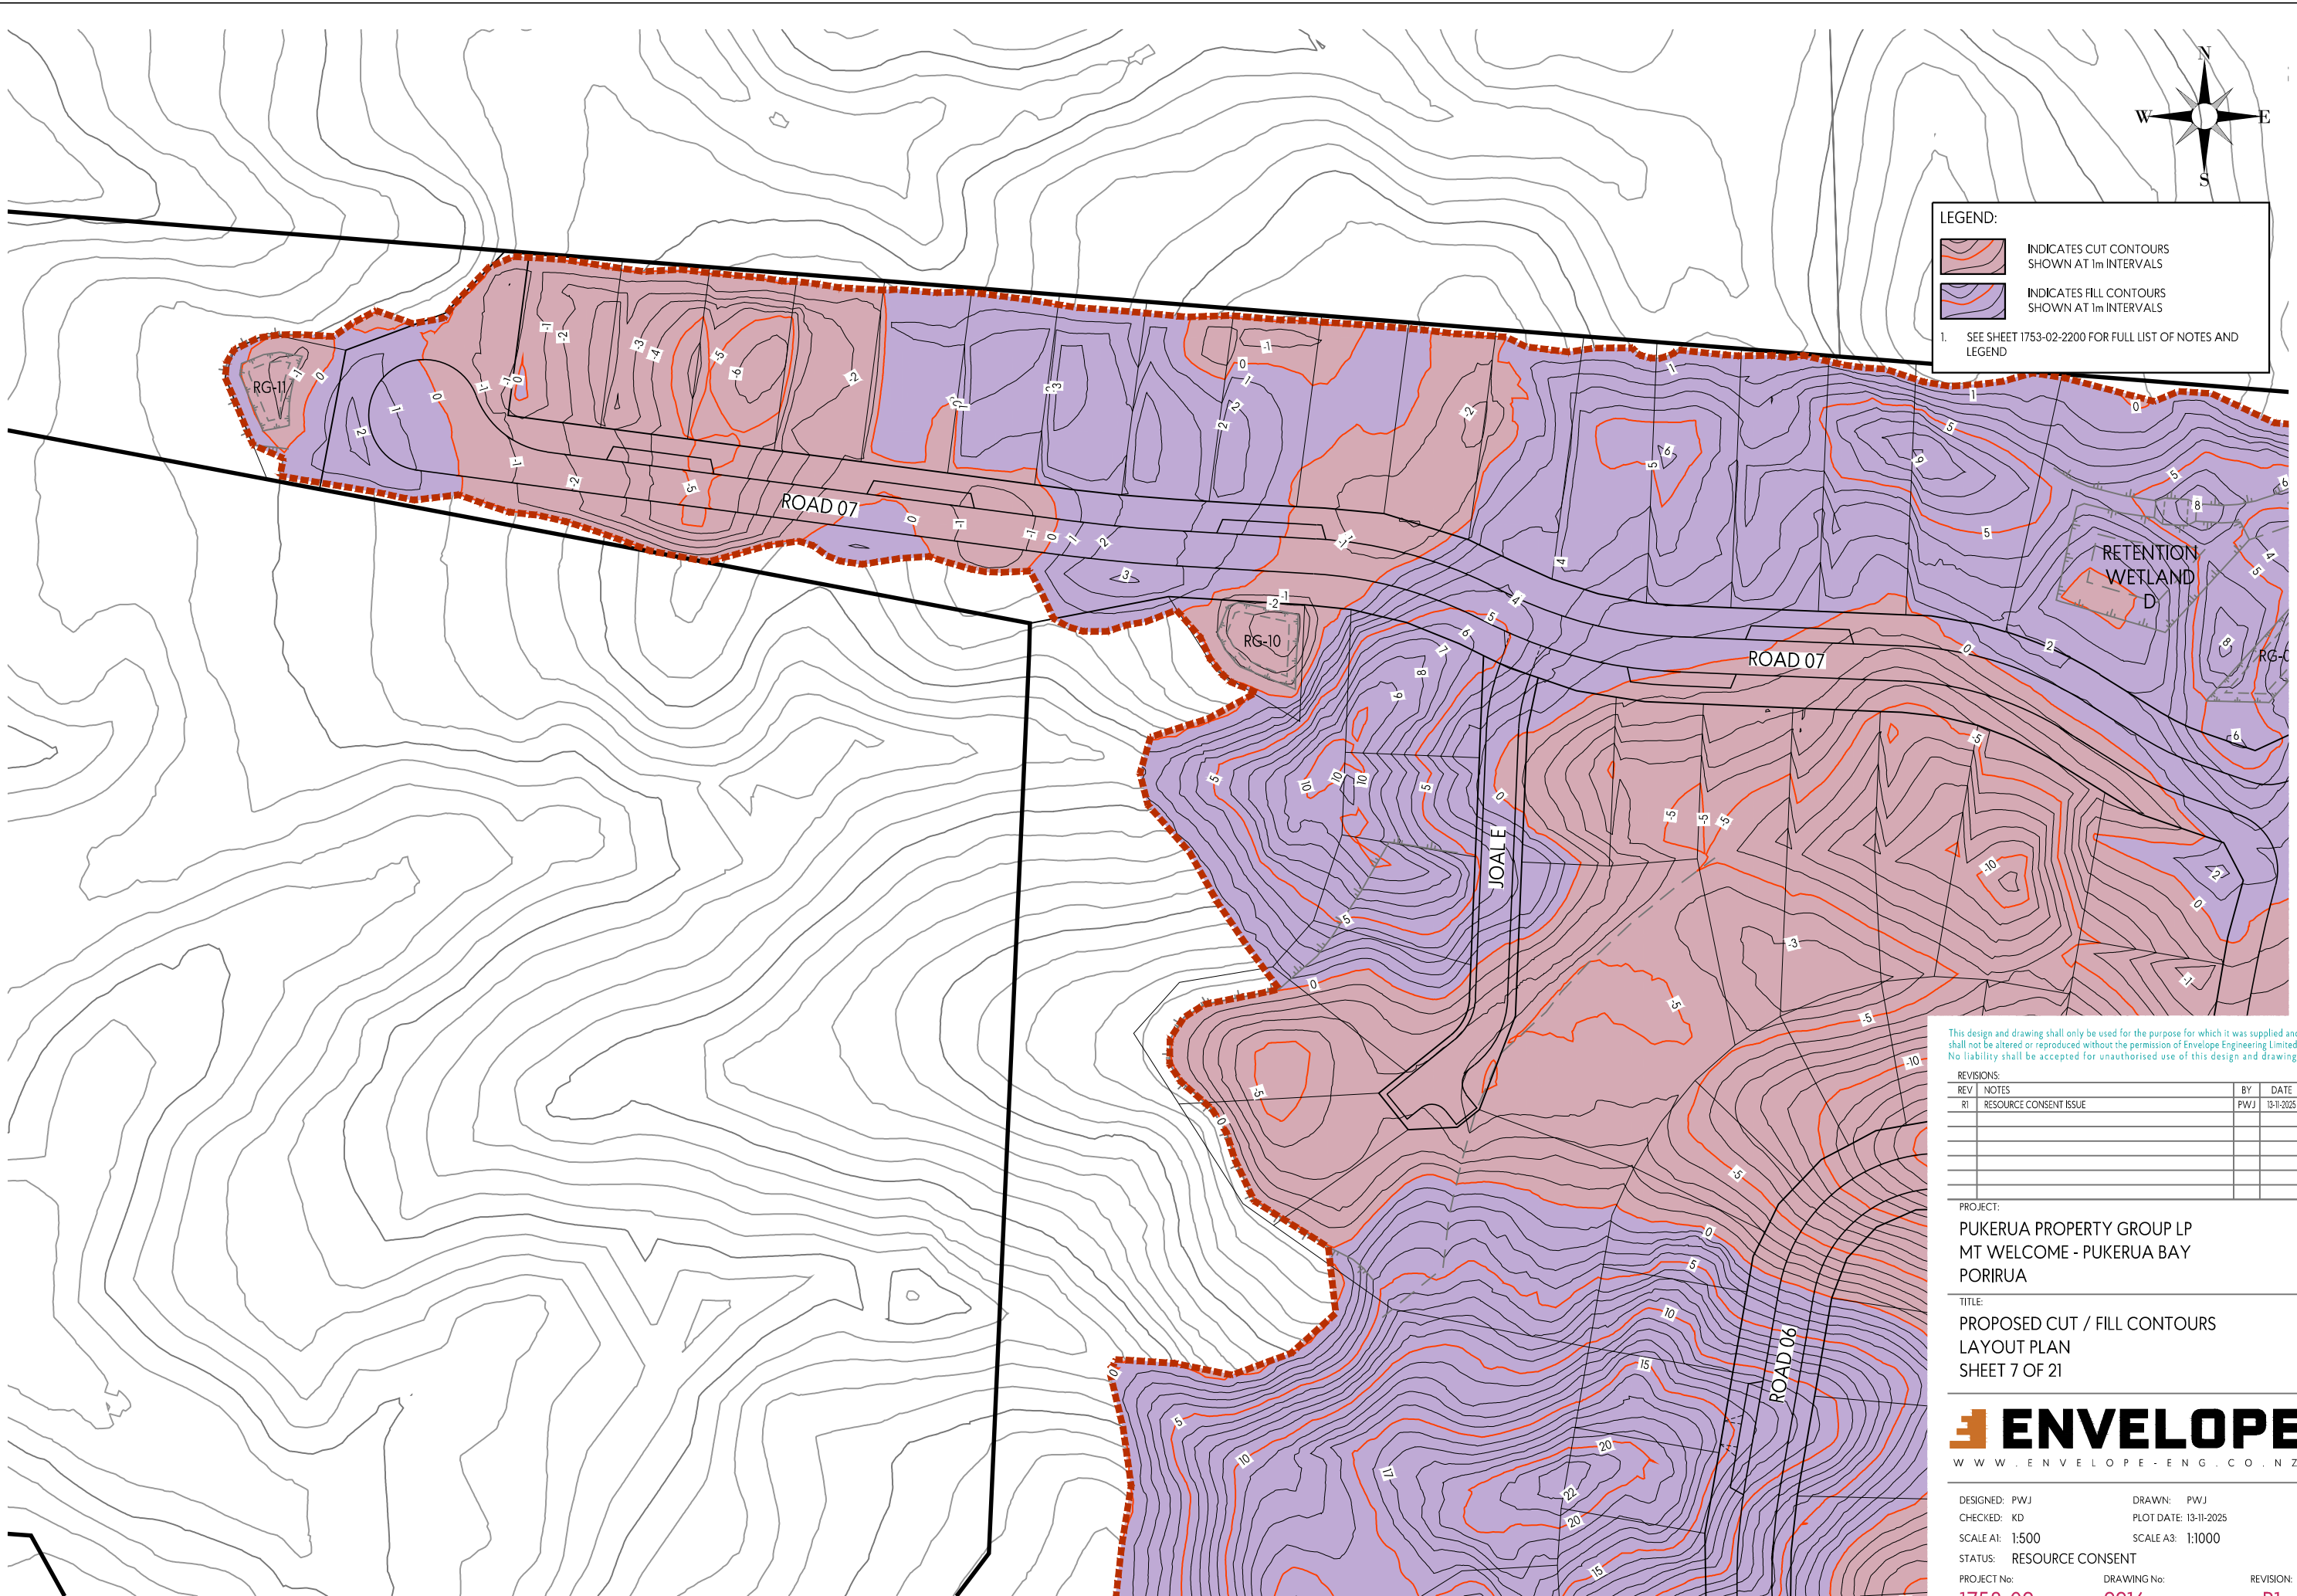

LEGEND:

INDICATES CUT CONTOURS SHOWN AT 1m INTERVALS

INDICATES FILL CONTOURS SHOWN AT 1m INTERVALS

1. SEE SHEET 1753-02-2200 FOR FULL LIST OF NOTES AND LEGEND

This design and drawing shall only be used for the purpose for which it was supplied and shall not be altered or reproduced without the permission of Envelope Engineering Limited. No liability shall be accepted for unauthorised use of this design and drawing.


REVISIONS:			
REV	NOTES	BY	DATE
R1	RESOURCE CONSENT ISSUE	PWJ	13-11-2025

PROJECT:
PUKERUA PROPERTY GROUP LP
MT WELCOME - PUKERUA BAY
PORIRUA

TITLE:
PROPOSED CUT / FILL CONTOURS
LAYOUT PLAN
SHEET 7 OF 21



DESIGNED: PWJ	DRAWN: PWJ
CHECKED: KD	PLOT DATE: 13-11-2025
SCALE A1: 1:500	SCALE A3: 1:1000
STATUS: RESOURCE CONSENT	
PROJECT No: 1753-02	DRAWING No: 2216
	REVISION: R1

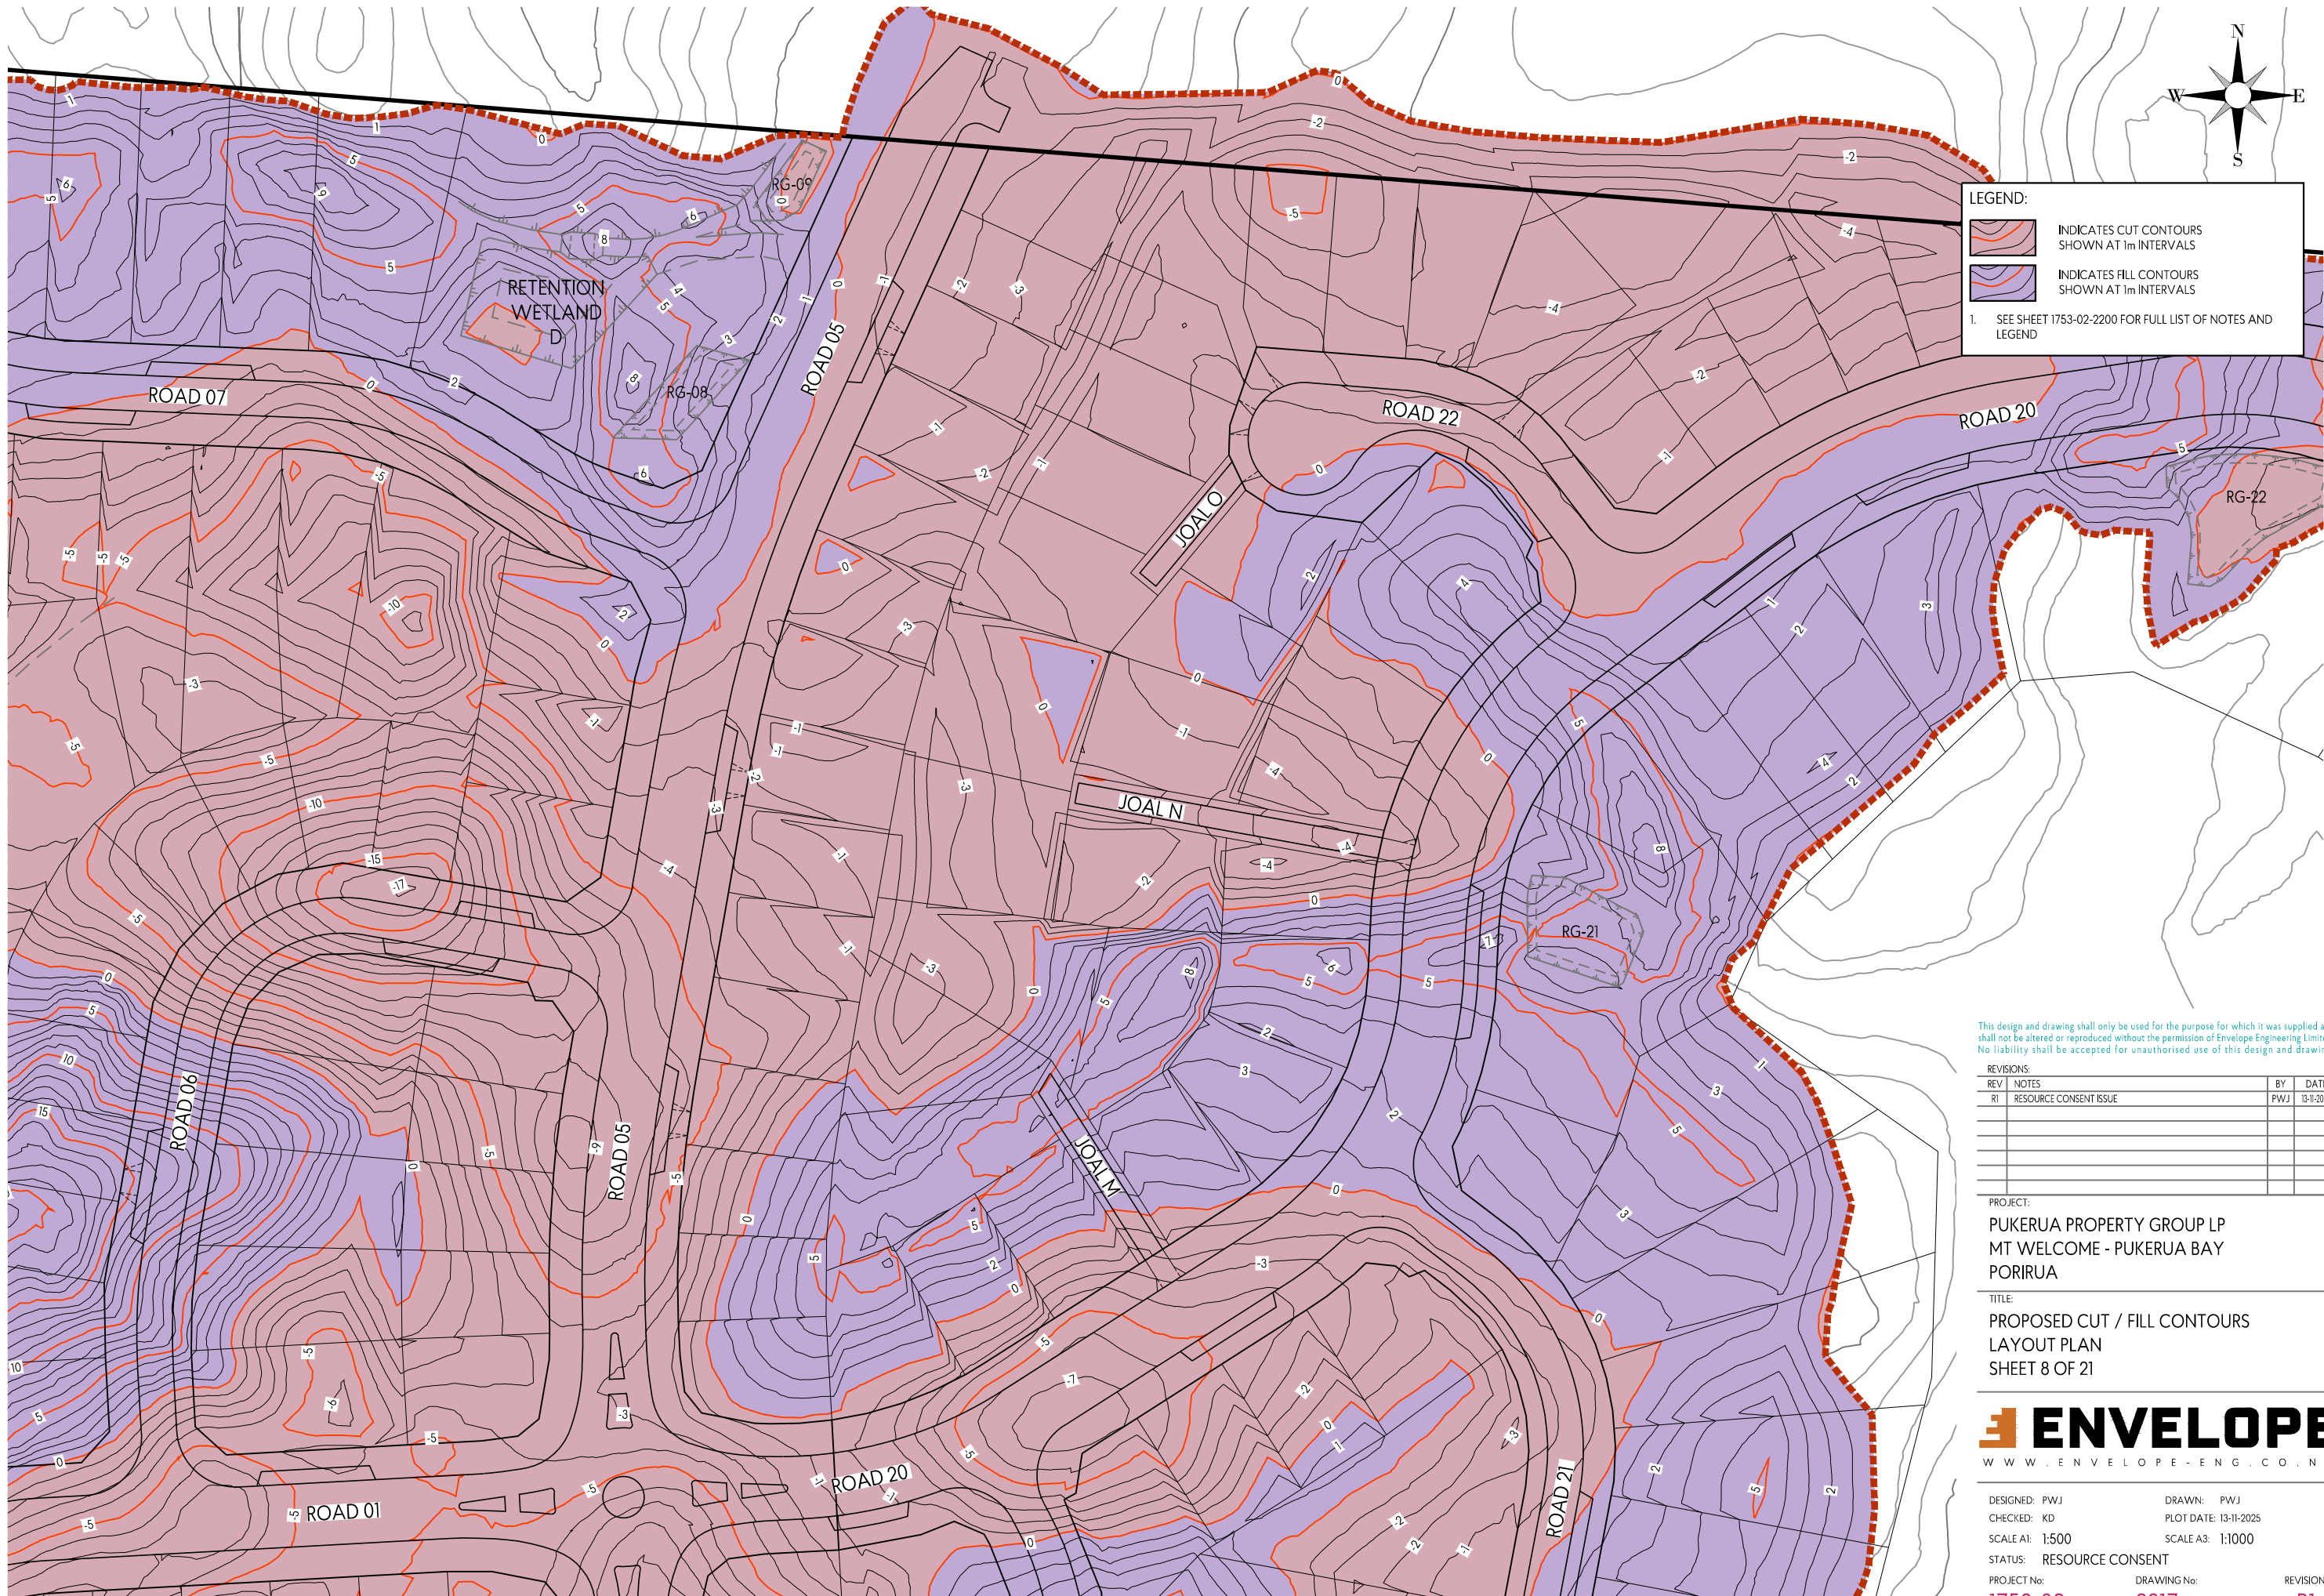

LEGEND:

INDICATES CUT CONTOURS SHOWN AT 1m INTERVALS

INDICATES FILL CONTOURS SHOWN AT 1m INTERVALS

1. SEE SHEET 1753-02-2200 FOR FULL LIST OF NOTES AND LEGEND

This design and drawing shall only be used for the purpose for which it was supplied and shall not be altered or reproduced without the permission of Envelope Engineering Limited. No liability shall be accepted for unauthorised use of this design and drawing.


REVISIONS:			
REV	NOTES	BY	DATE
R1	RESOURCE CONSENT ISSUE	PWJ	13-11-2025


PROJECT:
PUKERUA PROPERTY GROUP LP
MT WELCOME - PUKERUA BAY
PORIRUA

TITLE:
PROPOSED CUT / FILL CONTOURS
LAYOUT PLAN
SHEET 8 OF 21



DESIGNED: PWJ	DRAWN: PWJ
CHECKED: KD	PLOT DATE: 13-11-2025
SCALE A1: 1:500	SCALE A3: 1:1000
STATUS: RESOURCE CONSENT	
PROJECT No: 1753-02	DRAWING No: 2217
	REVISION: R1

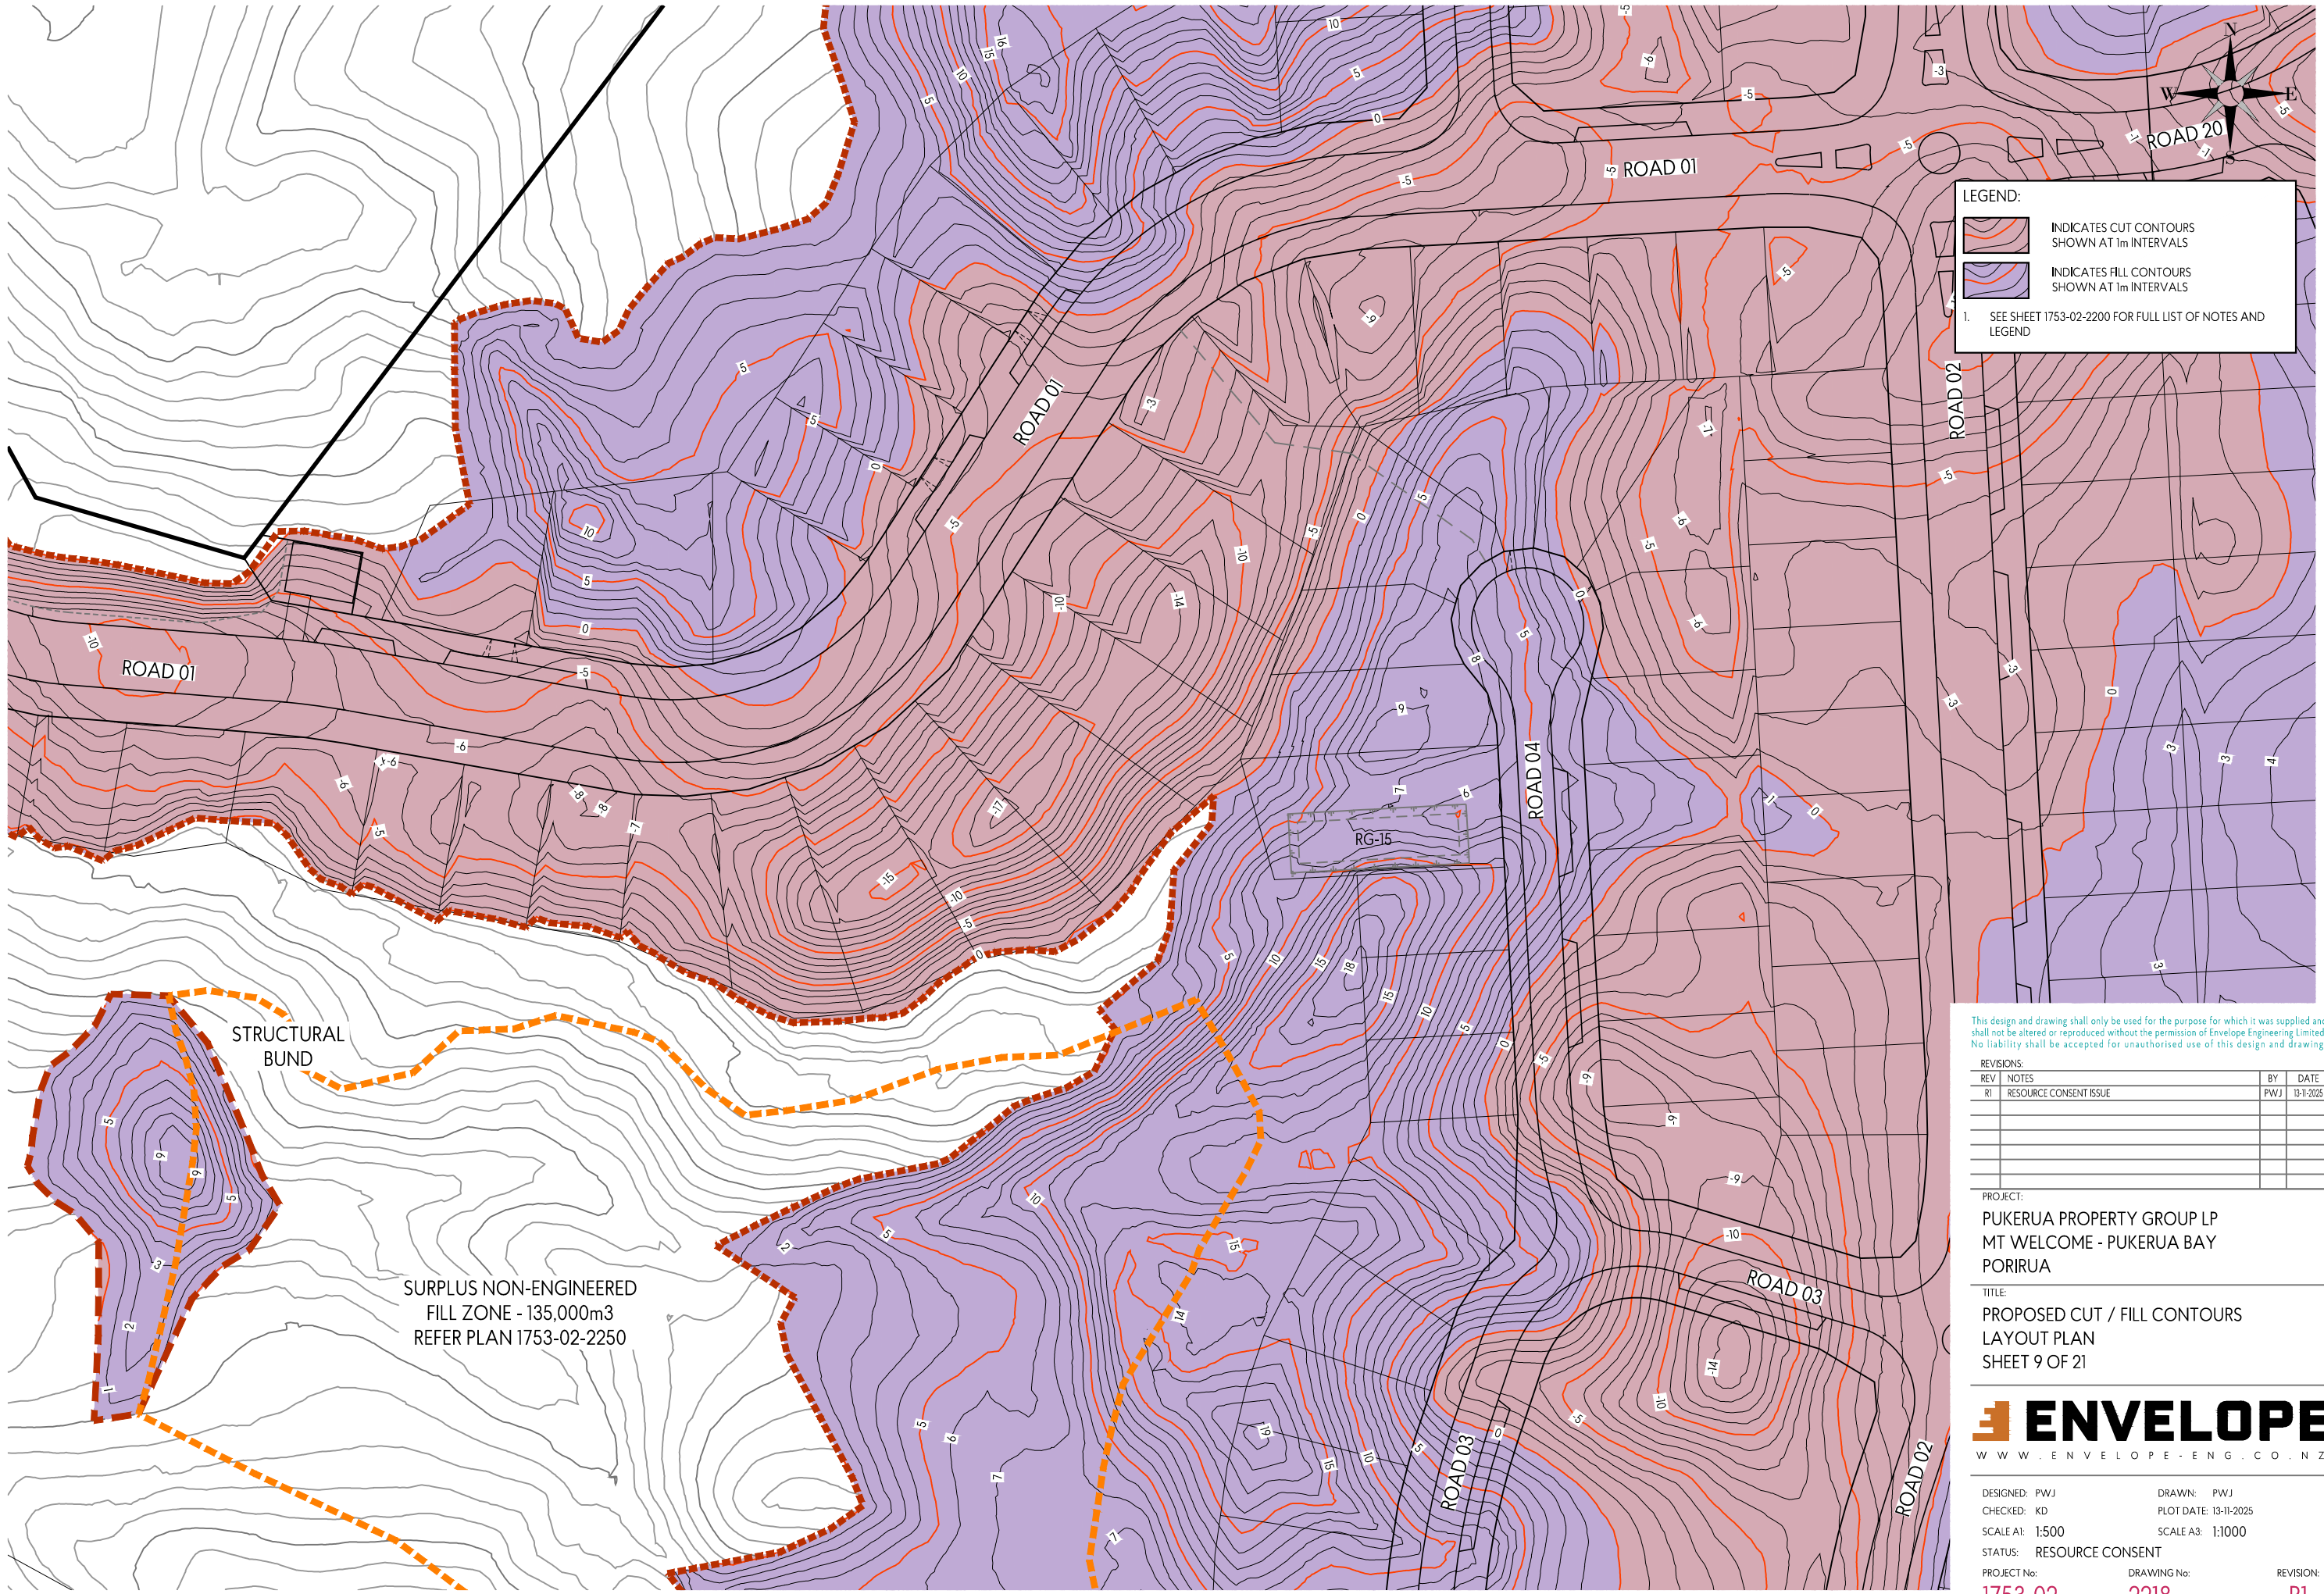

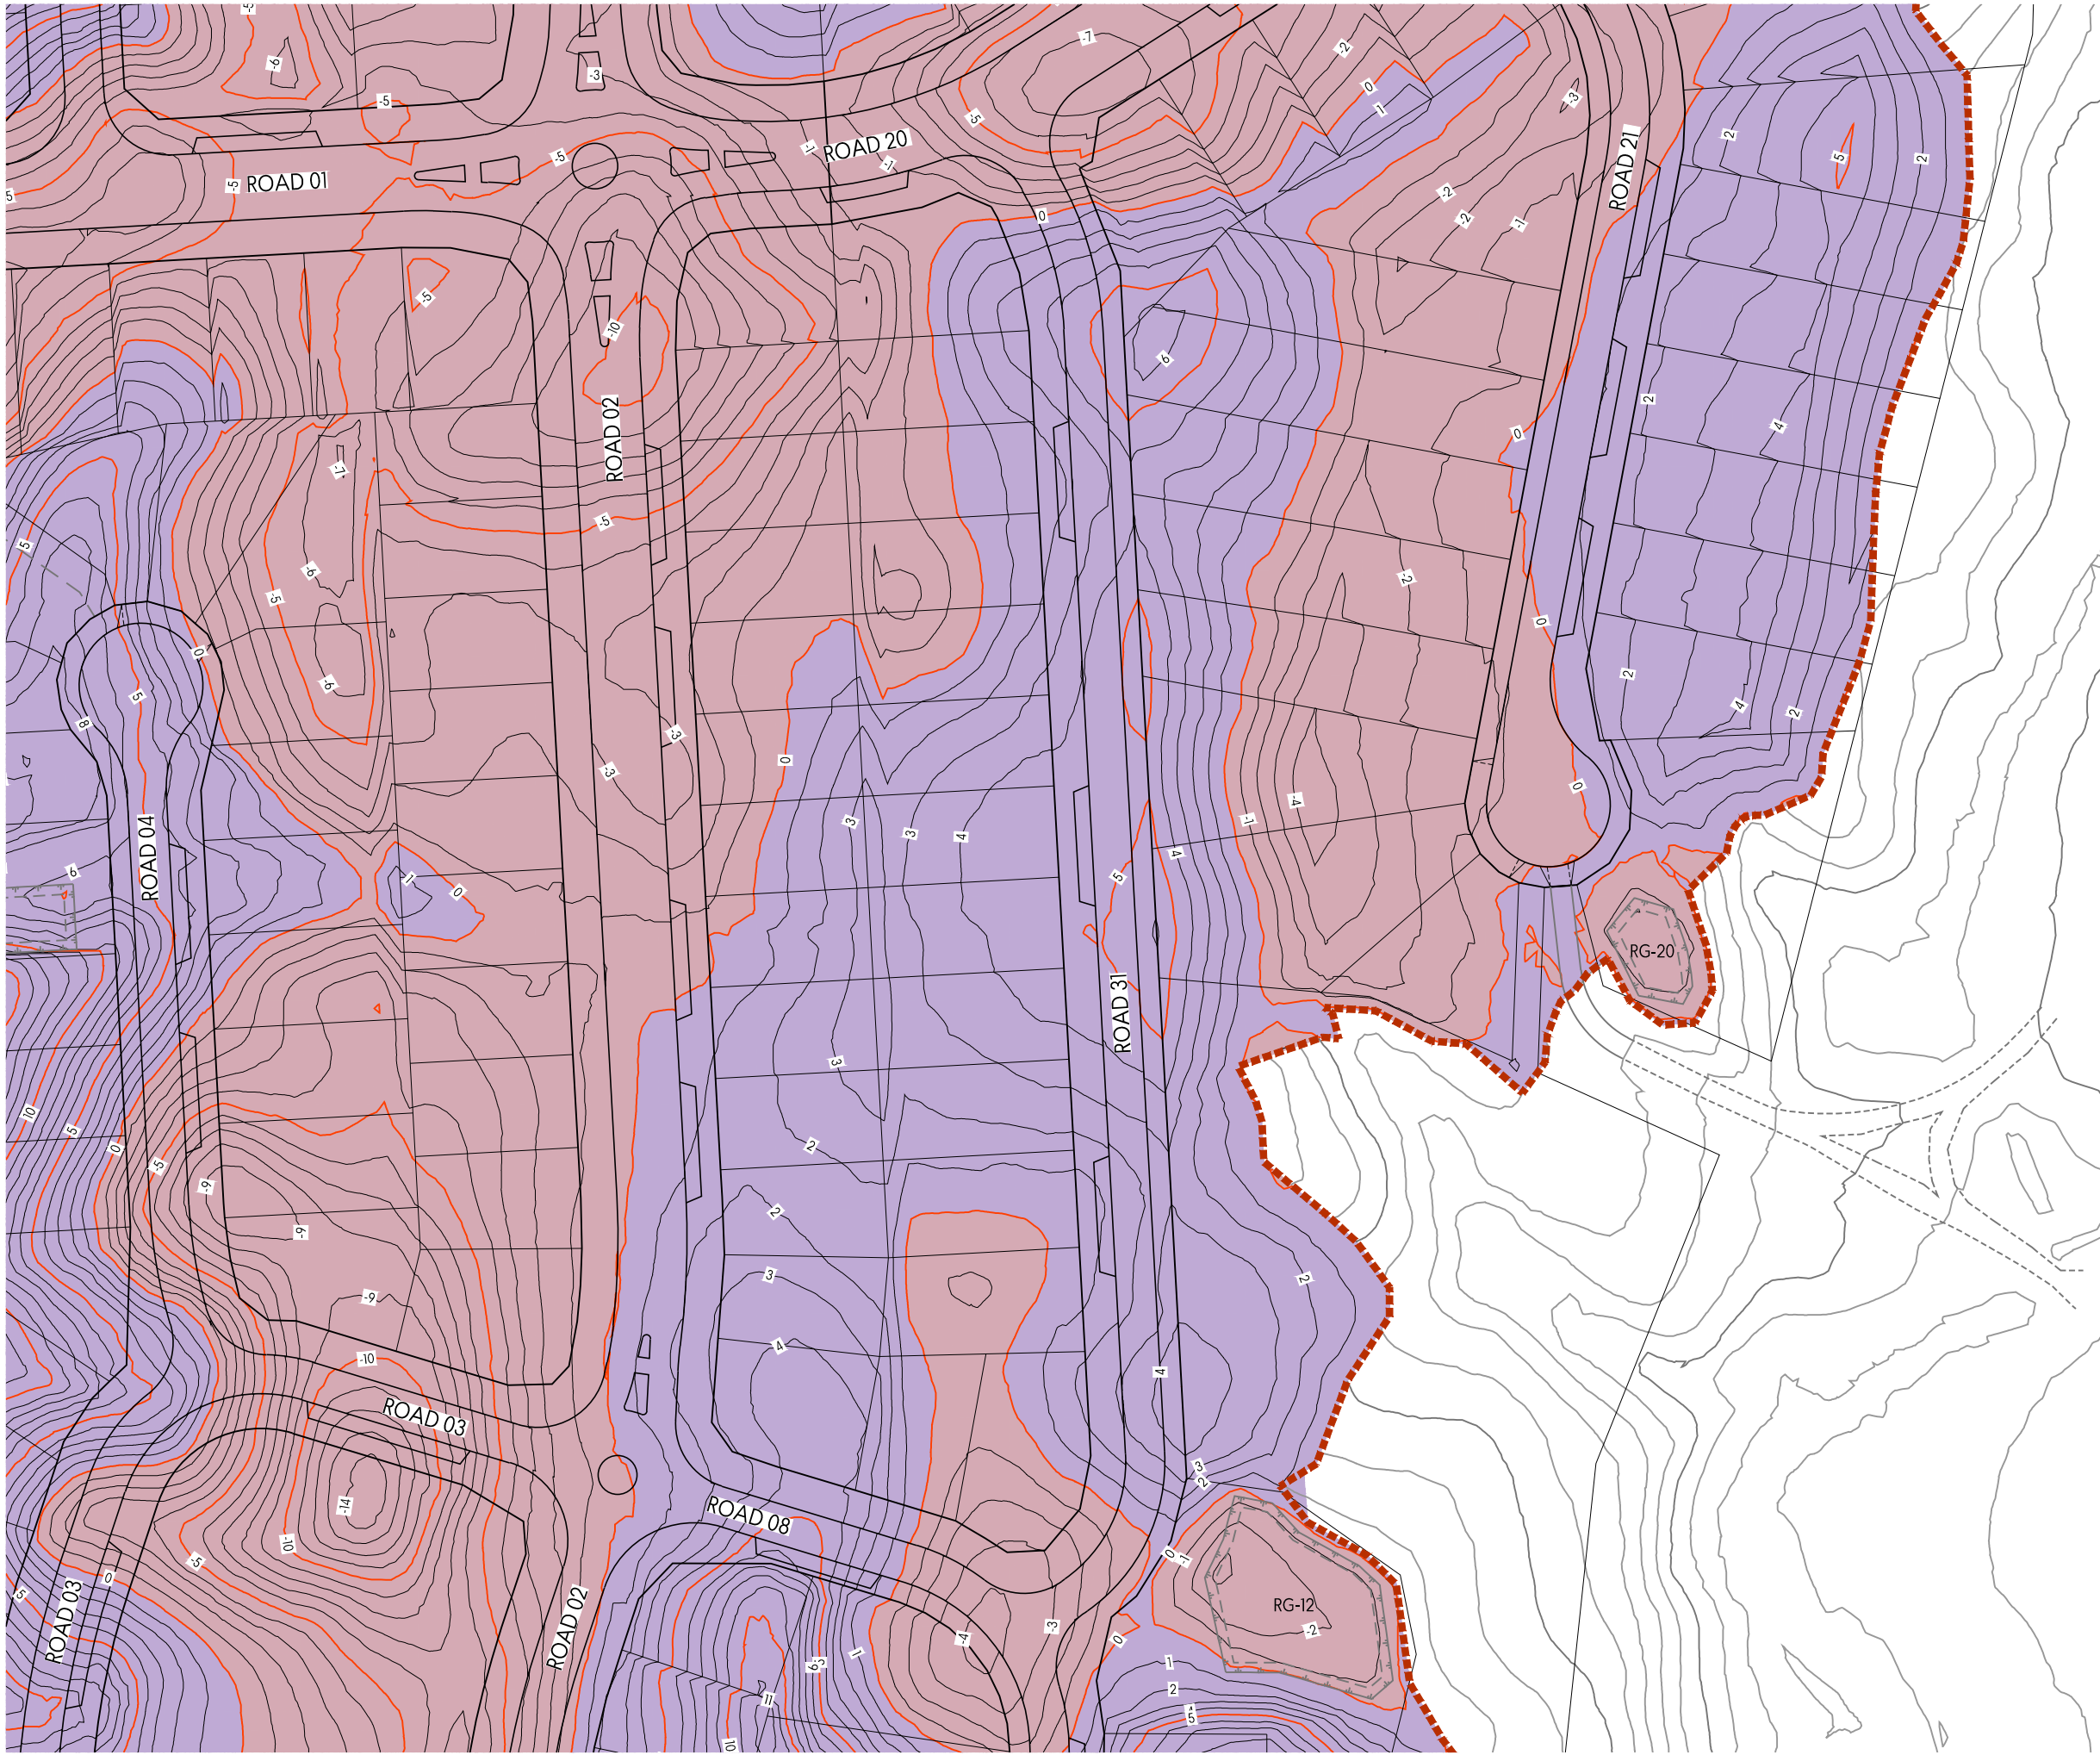

LEGEND:

INDICATES CUT CONTOURS SHOWN AT 1m INTERVALS

INDICATES FILL CONTOURS SHOWN AT 1m INTERVALS

1. SEE SHEET 1753-02-2200 FOR FULL LIST OF NOTES AND LEGEND

This design and drawing shall only be used for the purpose for which it was supplied and shall not be altered or reproduced without the permission of Envelope Engineering Limited. No liability shall be accepted for unauthorised use of this design and drawing.


REVISIONS:			
REV	NOTES	BY	DATE
R1	RESOURCE CONSENT ISSUE	PWJ	13-11-2025

PROJECT:
PUKERUA PROPERTY GROUP LP
MT WELCOME - PUKERUA BAY
PORIRUA

TITLE:
PROPOSED CUT / FILL CONTOURS
LAYOUT PLAN
SHEET 10 OF 21



DESIGNED: PWJ	DRAWN: PWJ	REVISION:
CHECKED: KD	PLOT DATE: 13-11-2025	
SCALE A1: 1:500	SCALE A3: 1:1000	
STATUS: RESOURCE CONSENT		
PROJECT No: 1753-02	DRAWING No: 2219	

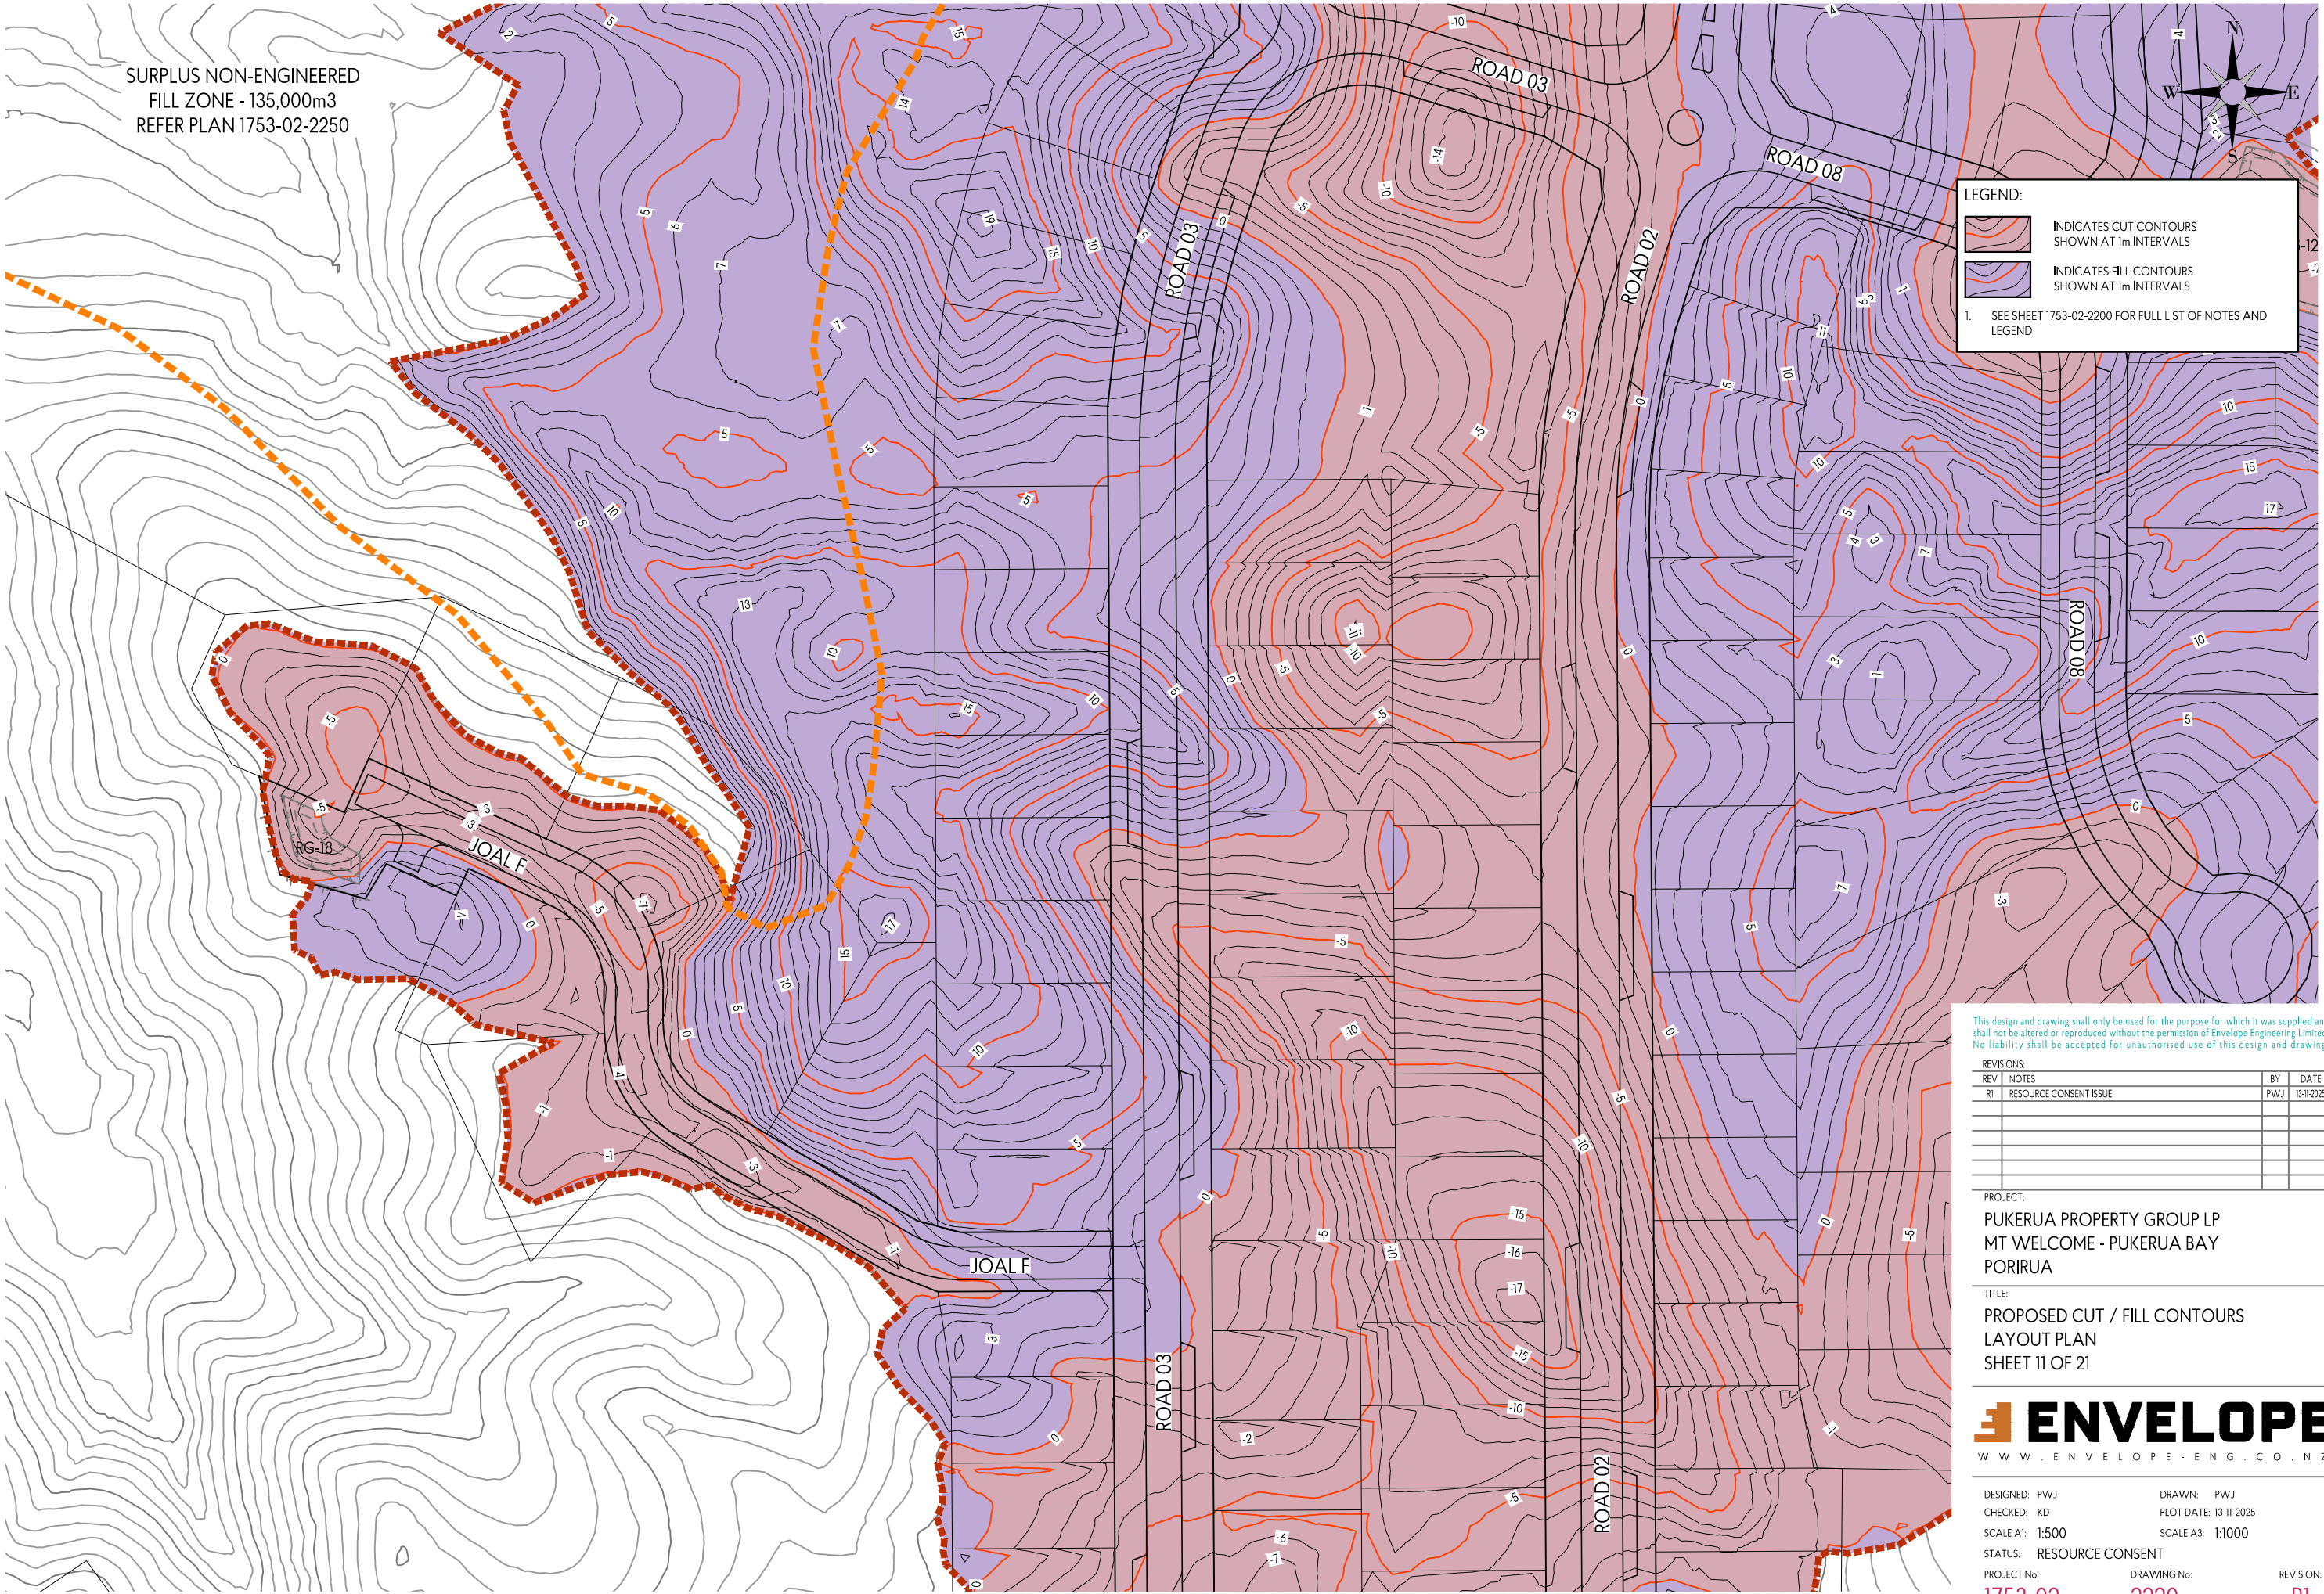

SURPLUS NON-ENGINEERED
FILL ZONE - 135,000m³
REFER PLAN 1753-02-2250

LEGEND:

INDICATES CUT CONTOURS
SHOWN AT 1m INTERVALS

INDICATES FILL CONTOURS
SHOWN AT 1m INTERVALS

1. SEE SHEET 1753-02-2200 FOR FULL LIST OF NOTES AND
LEGEND

This design and drawing shall only be used for the purpose for which it was supplied and shall not be altered or reproduced without the permission of Envelope Engineering Limited. No liability shall be accepted for unauthorised use of this design and drawing.

REVISIONS:			
REV	NOTES	BY	DATE
R1	RESOURCE CONSENT ISSUE	PWJ	13-11-2025

PROJECT:
PUKERUA PROPERTY GROUP LP
MT WELCOME - PUKERUA BAY
PORIRUA

TITLE:
PROPOSED CUT / FILL CONTOURS
LAYOUT PLAN
SHEET 11 OF 21



DESIGNED: PWJ	DRAWN: PWJ	REVISION: R1
CHECKED: KD	PLOT DATE: 13-11-2025	
SCALE A1: 1:500	SCALE A3: 1:1000	
STATUS: RESOURCE CONSENT		
PROJECT No: 1753-02	DRAWING No: 2220	