

Delmore

VINEWAY LIMITED | TERRA STUDIO


STAGE 2 ELEVATIONS




DRAWING REGISTER

STAGE 2 ELEVATIONS

A - S - 1 - 01

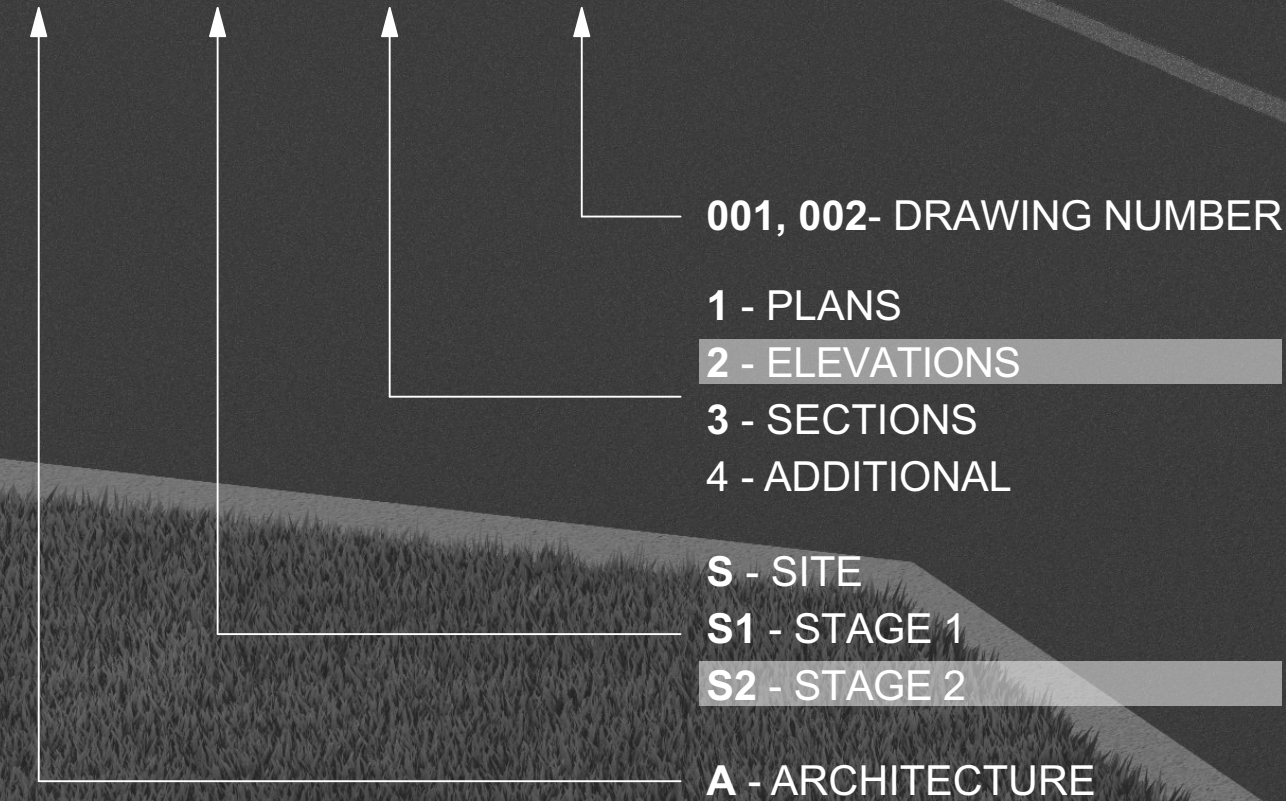

STAGE 2 ELEVATIONS INDEX					
LAYOUT ID	LAYOUT NAME	REV ID	LAYOUT ID	LAYOUT NAME	REV ID
A-S2-2-01	ELEVATIONS - STAGE 2A-1 / LOTS 740-756	A	A-S2-2-45	ELEVATIONS - STAGE 2B-3 / PARK	A
A-S2-2-02	ELEVATIONS - STAGE 2A-1 / LOTS 740-756	A	A-S2-2-46	ELEVATIONS - STAGE 2B-3 / LOTS 1128-1137	A
A-S2-2-03	ELEVATIONS - STAGE 2A-1 / LOTS 717-739	A	A-S2-2-47	ELEVATIONS - STAGE 2B-3 / LOTS 1024-1038	A
A-S2-2-04	ELEVATIONS - STAGE 2A-1 / LOTS 717-739	A	A-S2-2-48	ELEVATIONS - STAGE 2B-3 / BOOKEND JOALS	A
A-S2-2-05	ELEVATIONS - STAGE 2A-1 / LOTS 641-655	A	A-S2-2-49	ELEVATIONS - STAGE 2B-3 / BOOKEND JOALS	A
A-S2-2-06	ELEVATIONS - STAGE 2A-1 / LOTS 641-655	A	A-S2-2-50	ELEVATIONS - STAGE 2B-3 / LOTS 1113-1119	A
A-S2-2-07	ELEVATIONS - STAGE 2A-1 / LOTS 668-672	A	A-S2-2-51	ELEVATIONS - STAGE 2B-3 / LOTS 1108-1112	A
A-S2-2-08	ELEVATIONS - STAGE 2A-1 / LOTS 668-672	A	A-S2-2-52	ELEVATIONS - STAGE 2B-3 / LOTS 1103-1107	A
A-S2-2-09	ELEVATIONS - STAGE 2A-1 / LOTS 660-664	A	A-S2-2-53	ELEVATIONS - STAGE 2B-3 / LOTS 1092-1096	A
A-S2-2-10	ELEVATIONS - STAGE 2A-1 / LOTS 604-610	A	A-S2-2-54	ELEVATIONS - STAGE 2B-3 / LOTS 1087-1091	A
A-S2-2-11	ELEVATIONS - STAGE 2A-1 / LOTS 611-636	A	A-S2-2-55	ELEVATIONS - STAGE 2B-3 / LOTS 1040-1048	A
A-S2-2-12	ELEVATIONS - STAGE 2A-1 / LOTS 611-636	A	A-S2-2-56	ELEVATIONS - STAGE 2B-3 / LOTS 1142-1149	A
A-S2-2-13	ELEVATIONS - STAGE 2A-1 / LOTS 711-716	A	A-S2-2-57	ELEVATIONS - STAGE 2B-3 / LOTS 1152-1161	A
A-S2-2-14	ELEVATIONS - STAGE 2A-1 / LOTS 703-710	A	A-S2-2-58	ELEVATIONS - STAGE 2B-3 / LOTS 1152-1161	A
A-S2-2-15	ELEVATIONS - STAGE 2A-1 / LOTS 682-693	A	A-S2-2-59	ELEVATIONS - STAGE 2B-3 / LOTS 1165-1174	A
A-S2-2-16	ELEVATIONS - STAGE 2A-1 / LOTS 675-680	A	A-S2-2-60	ELEVATIONS - STAGE 2B-3 / LOTS 1175-1187	A
A-S2-2-17	ELEVATIONS - STAGE 2A-1	A	A-S2-2-61	ELEVATIONS - STAGE 2B-3 / LOTS 1188-1200	A
A-S2-2-18	ELEVATIONS - STAGE 2A-1	A	A-S2-2-62	ELEVATIONS - STAGE 2B-3 / LOTS 1201-1227	A
A-S2-2-19	ELEVATIONS - STAGE 2A-1 / LOTS 695-698	A	A-S2-2-63	ELEVATIONS - STAGE 2B-3 / LOTS 1228-1238	A
A-S2-2-20	ELEVATIONS - STAGE 2A-1 / LOTS 757-763	A	A-S2-2-64	ELEVATIONS - STAGE 2B-3 / LOTS 1161-1165	A
A-S2-2-21	ELEVATIONS - STAGE 2A-2 / LOTS 802-826	A	A-S2-2-65	ELEVATIONS - STAGE 2B-3 / LOTS 1161-1165	A
A-S2-2-22	ELEVATIONS - STAGE 2A-2 / LOTS 802-826	A	A-S2-2-66	ELEVATIONS - STAGE 2B-3 / LOTS 1119-1127	A
A-S2-2-23	ELEVATIONS - STAGE 2A-2 / LOTS 827-845	A	A-S2-2-67	ELEVATIONS - STAGE 2B-3	A
A-S2-2-24	ELEVATIONS - STAGE 2A-2 / LOTS 827-845	A	A-S2-2-68	ELEVATIONS - STAGE 2B-3	A
A-S2-2-25	ELEVATIONS - STAGE 2A-2 / LOTS 798-802 & 845-...	A	A-S2-2-69	ELEVATIONS - STAGE 2B-3 / LOTS 1057-1080	A
A-S2-2-26	ELEVATIONS - STAGE 2A-2 / LOTS 879-888	A	A-S2-2-70	ELEVATIONS - STAGE 2B-3	A
A-S2-2-27	ELEVATIONS - STAGE 2A-2 / LOTS 879-888	A	A-S2-2-71	ELEVATIONS - STAGE 2B-3	A
A-S2-2-28	ELEVATIONS - STAGE 2A-2 / LOTS 859-866	A	A-S2-2-72	ELEVATIONS - STAGE 2B-3	A
A-S2-2-29	ELEVATIONS - STAGE 2A-2 / LOTS 870-878	A	A-S2-2-73	ELEVATIONS - STAGE 2B-3	A
A-S2-2-30	ELEVATIONS - STAGE 2A-2 / LOTS 893-918	A	A-S2-2-74	ELEVATIONS - STAGE 2C / LOTS 1239-1243	A
A-S2-2-31	ELEVATIONS - STAGE 2A-2 / LOTS 893-918	A	A-S2-2-75	ELEVATIONS - STAGE 2C / LOTS 1255-1263	A
A-S2-2-32	ELEVATIONS - STAGE 2A-2 / LOTS 893-918	A	A-S2-2-76	ELEVATIONS - STAGE 2C / LOTS 1338 & 1353	A
A-S2-2-33	ELEVATIONS - STAGE 2A-2 - LOTS 776-797	A	A-S2-2-77	ELEVATIONS - STAGE 2C / LOTS 1304-1310	A
A-S2-2-34	ELEVATIONS - STAGE 2A-2 / LOTS - 776-797	A	A-S2-2-78	ELEVATIONS - STAGE 2C / LOTS 1301-1303	A
A-S2-2-35	ELEVATIONS - STAGE 2A-2 / LOTS 776-797	A	A-S2-2-79	ELEVATIONS - STAGE 2C / LOTS 1311-1319	A
A-S2-2-36	ELEVATIONS - STAGE 2A-2 / LOTS 932-938	A	A-S2-2-80	ELEVATIONS - STAGE 2C / LOTS 1311-1319	A
A-S2-2-37	ELEVATIONS - STAGE 2A-2 / LOTS 939-947	A	A-S2-2-81	ELEVATIONS - STAGE 2C / LOTS 1284-1293	A
A-S2-2-38	ELEVATIONS - STAGE 2B-1 / LOTS 966-981	A	A-S2-2-82	ELEVATIONS - STAGE 2C / LOTS 1323-1329	A
A-S2-2-39	ELEVATIONS - STAGE 2B-1 / LOTS 958-965	A	A-S2-2-83	ELEVATIONS - STAGE 2C / LOTS 1330-1337	A
A-S2-2-40	ELEVATIONS - STAGE 2B-2 / LOTS 982-998	A	A-S2-2-84	ELEVATIONS - STAGE 2C / LOTS 1338-1345	A
A-S2-2-41	ELEVATIONS - STAGE 2B-2 / LOTS 982-998	A	A-S2-2-85	ELEVATIONS - STAGE 2C / LOTS 1346-1353	A
A-S2-2-42	ELEVATIONS - STAGE 2B-2 / LOTS 999-1023	A	A-S2-2-86	ELEVATIONS - STAGE 2C / LOTS 1263-1269	A
A-S2-2-43	ELEVATIONS - STAGE 2B-2 / LOTS 999-1023	A	A-S2-2-87	ELEVATIONS - STAGE 2C / LOTS 1271-1277	A
A-S2-2-44	ELEVATIONS - STAGE 2B-3 / PARK	A			

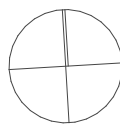

PROJECT KEY

NOTES

LOT BOUNDARIES AND DIMENSIONS SHOWN ARE APPROXIMATE ONLY - ELEVATION PLANES DO NOT RUN PARALLEL TO ROAD FRONTAGES IN ALL CASES. FOR SPECIFIC INFORMATION, REFER TO THE CIVIL ENGINEER'S SCHEME PLANS

BOTH PRIVATE AND PUBLIC LANDSCAPE FEATURES SHOWN ARE INDICATIVE ONLY - FOR DETAILED DESIGN REFER TO THE LANDSCAPE ARCHITECT'S DRAWINGS

3D MODEL TRIANGULATION MAY BE VISIBLE IN SOME AREAS - REFER TO THE CIVIL CONTOUR PLANS FOR CLARITY.



CLIENT VINEWAY LIMITED

PROJECT NAME DELMORE - STAGE 1

DRAWING TITLE ELEVATIONS - STAGE 2C / LOTS 1239-1243

SCALE 1:15000, 1:100

REVISION NO. A

DRAWING NO. A-S2-2-74



2

ELEVATION - STAGE 2C - LOTS 1255-1263

1:250



3

ELEVATION - STAGE 2C - LOTS 1255-1263

1:100



4

ELEVATION - STAGE 2C - LOTS 1255-1263

1:100

TERRA STUDIO

PROJECT KEY

NOTES

LOT BOUNDARIES AND DIMENSIONS SHOWN ARE APPROXIMATE ONLY - ELEVATION PLANES DO NOT RUN PARALLEL TO ROAD FRONTAGES IN ALL CASES. FOR SPECIFIC INFORMATION, REFER TO THE CIVIL ENGINEER'S SCHEME PLANS

BOTH PRIVATE AND PUBLIC LANDSCAPE FEATURES SHOWN ARE INDICATIVE ONLY - FOR DETAILED DESIGN REFER TO THE LANDSCAPE ARCHITECT'S DRAWINGS

3D MODEL TRIANGULATION MAY BE VISIBLE IN SOME AREAS - REFER TO THE CIVIL CONTOUR PLANS FOR CLARITY.

CLIENT	VINEWAY LIMITED
PROJECT NAME	DELMORE - STAGE 1
DRAWING TITLE	ELEVATIONS - STAGE 2C / LOTS 1255-1263
SCALE	1:15000, 1:250, 1:100
REVISION NO.	A
DRAWING NO.	A-S2-2-75



2

ELEVATION - STAGE 2C - LOTS 1255-1263

1:250



3

ELEVATION - STAGE 2C - LOTS 1255-1263

1:100

TERRA STUDIO

PROJECT KEY

NOTES

LOT BOUNDARIES AND DIMENSIONS SHOWN ARE APPROXIMATE ONLY - ELEVATION PLANES DO NOT RUN PARALLEL TO ROAD FRONTAGES IN ALL CASES. FOR SPECIFIC INFORMATION, REFER TO THE CIVIL ENGINEER'S SCHEME PLANS

BOTH PRIVATE AND PUBLIC LANDSCAPE FEATURES SHOWN ARE INDICATIVE ONLY - FOR DETAILED DESIGN REFER TO THE LANDSCAPE ARCHITECT'S DRAWINGS

3D MODEL TRIANGULATION MAY BE VISIBLE IN SOME AREAS - REFER TO THE CIVIL CONTOUR PLANS FOR CLARITY.

CLIENT	VINEWAY LIMITED
PROJECT NAME	DELMORE - STAGE 1
DRAWING TITLE	ELEVATIONS - STAGE 2C / LOTS 1338 & 1353
SCALE	1:15000, 1:250, 1:100
REVISION NO.	A
DRAWING NO.	

A-S2-2-76



2

ELEVATION - STAGE 2C - LOTS 1304-1310


1:250



3

ELEVATION - STAGE 2C - LOTS 1304-1310

1:100

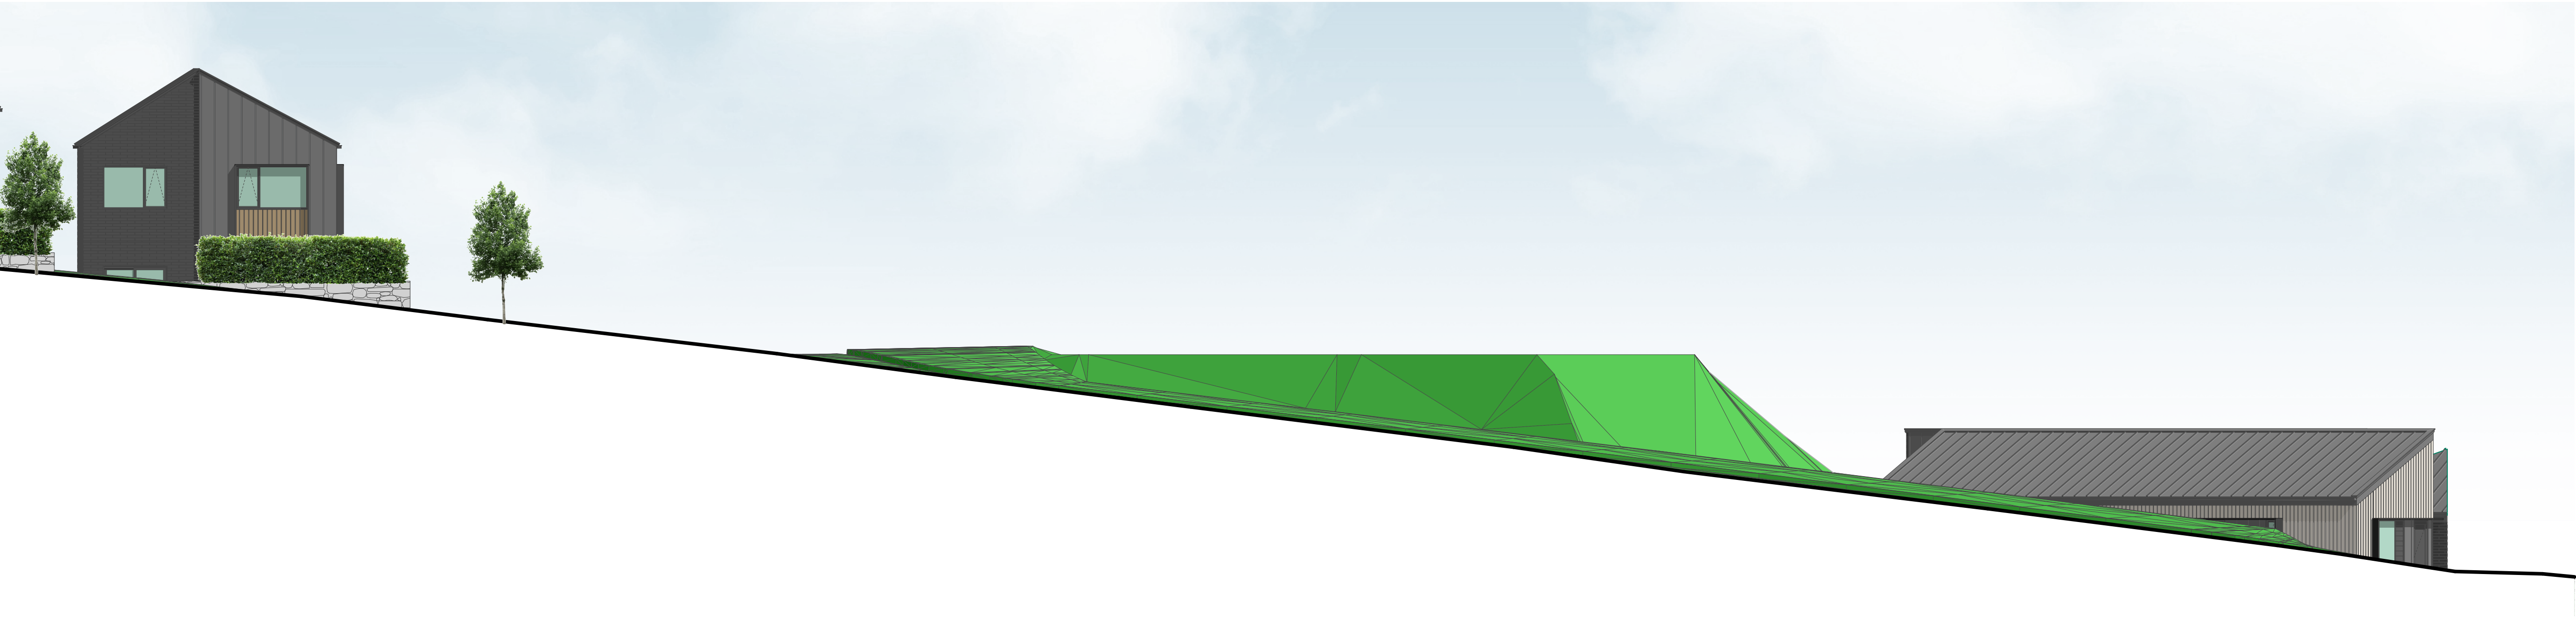

4

ELEVATION - STAGE 2C - LOTS 1304-1310

1:100

TERRA STUDIO

PROJECT KEY


NOTES

LOT BOUNDARIES AND DIMENSIONS SHOWN ARE APPROXIMATE ONLY - ELEVATION PLANES DO NOT RUN PARALLEL TO ROAD FRONTAGES IN ALL CASES. FOR SPECIFIC INFORMATION, REFER TO THE CIVIL ENGINEER'S SCHEME PLANS

BOTH PRIVATE AND PUBLIC LANDSCAPE FEATURES SHOWN ARE INDICATIVE ONLY - FOR DETAILED DESIGN REFER TO THE LANDSCAPE ARCHITECT'S DRAWINGS

3D MODEL TRIANGULATION MAY BE VISIBLE IN SOME AREAS - REFER TO THE CIVIL CONTOUR PLANS FOR CLARITY.

CLIENT	VINEWAY LIMITED
PROJECT NAME	DELMORE - STAGE 1
DRAWING TITLE	ELEVATIONS - STAGE 2C / LOTS 1304-1310
SCALE	1:15000, 1:250, 1:100
REVISION NO.	A
DRAWING NO.	A-S2-2-77

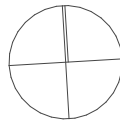


PROJECT KEY

NOTES

LOT BOUNDARIES AND DIMENSIONS SHOWN ARE APPROXIMATE ONLY - ELEVATION PLANES DO NOT RUN PARALLEL TO ROAD FRONTAGES IN ALL CASES. FOR SPECIFIC INFORMATION, REFER TO THE CIVIL ENGINEER'S SCHEME PLANS

BOTH PRIVATE AND PUBLIC LANDSCAPE FEATURES SHOWN ARE INDICATIVE ONLY - FOR DETAILED DESIGN REFER TO THE LANDSCAPE ARCHITECT'S DRAWINGS

3D MODEL TRIANGULATION MAY BE VISIBLE IN SOME AREAS - REFER TO THE CIVIL CONTOUR PLANS FOR CLARITY.

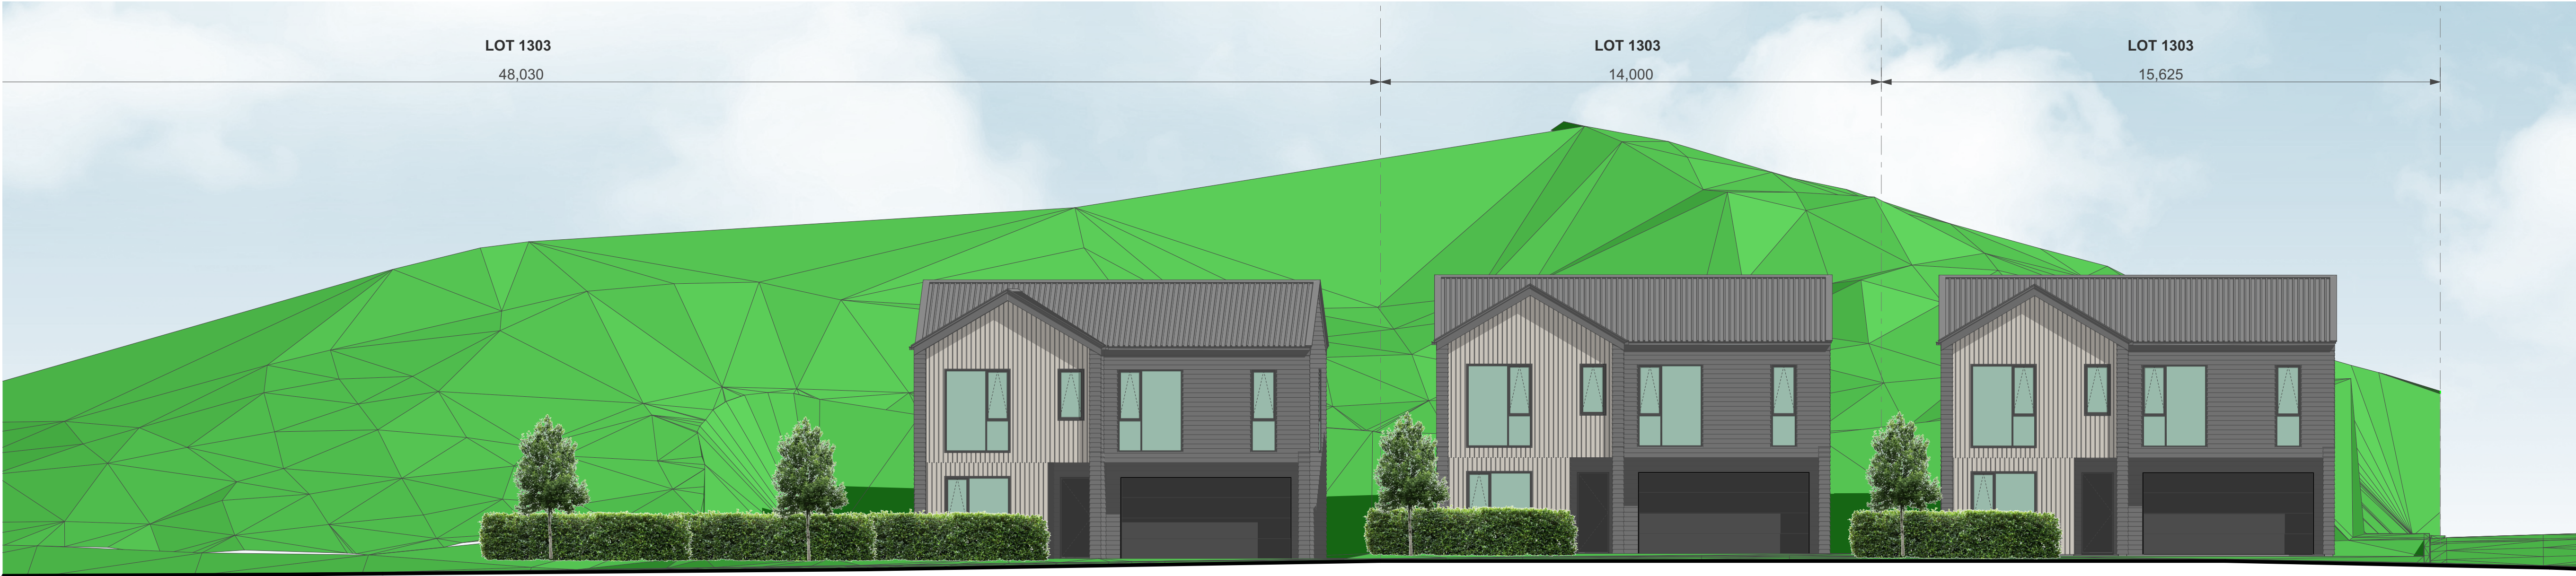

CLIENT VINEWAY LIMITED

PROJECT NAME DELMORE - STAGE 1

DRAWING TITLE ELEVATIONS - STAGE 2C / LOTS 1301-1303

SCALE 1:15000, 1:100

REVISION NO. A

DRAWING NO. A-S2-2-78



2

ELEVATION - STAGE 2C - LOTS 1311-1319

1:250



3

ELEVATION - STAGE 2C - LOTS 1311-1319

1:100



4

ELEVATION - STAGE 2C - LOTS 1311-1319

1:100

TERRA STUDIO

PROJECT KEY

NOTES

LOT BOUNDARIES AND DIMENSIONS SHOWN ARE APPROXIMATE ONLY - ELEVATION PLANES DO NOT RUN PARALLEL TO ROAD FRONTAGES IN ALL CASES. FOR SPECIFIC INFORMATION, REFER TO THE CIVIL ENGINEER'S SCHEME PLANS

BOTH PRIVATE AND PUBLIC LANDSCAPE FEATURES SHOWN ARE INDICATIVE ONLY - FOR DETAILED DESIGN REFER TO THE LANDSCAPE ARCHITECT'S DRAWINGS

3D MODEL TRIANGULATION MAY BE VISIBLE IN SOME AREAS - REFER TO THE CIVIL CONTOUR PLANS FOR CLARITY.

CLIENT	VINEWAY LIMITED
PROJECT NAME	DELMORE - STAGE 1
DRAWING TITLE	ELEVATIONS - STAGE 2C / LOTS 1311-1319
SCALE	1:15000, 1:250, 1:100
REVISION NO.	A

DRAWING NO.

A-S2-2-79



2

ELEVATION - STAGE 2C - LOTS 1311-1319

1:250



3

ELEVATION - STAGE 2C - LOTS 1311-1319

1:100

TERRA STUDIO

PROJECT KEY

NOTES

LOT BOUNDARIES AND DIMENSIONS SHOWN ARE APPROXIMATE ONLY - ELEVATION PLANES DO NOT RUN PARALLEL TO ROAD FRONTAGES IN ALL CASES. FOR SPECIFIC INFORMATION, REFER TO THE CIVIL ENGINEER'S SCHEME PLANS


BOTH PRIVATE AND PUBLIC LANDSCAPE FEATURES SHOWN ARE INDICATIVE ONLY - FOR DETAILED DESIGN REFER TO THE LANDSCAPE ARCHITECT'S DRAWINGS

3D MODEL TRIANGULATION MAY BE VISIBLE IN SOME AREAS - REFER TO THE CIVIL CONTOUR PLANS FOR CLARITY.

CLIENT	VINEWAY LIMITED
PROJECT NAME	DELMORE - STAGE 1
DRAWING TITLE	ELEVATIONS - STAGE 2C / LOTS 1311-1319
SCALE	1:15000, 1:250, 1:100
REVISION NO.	A

DRAWING NO.

A-S2-2-80

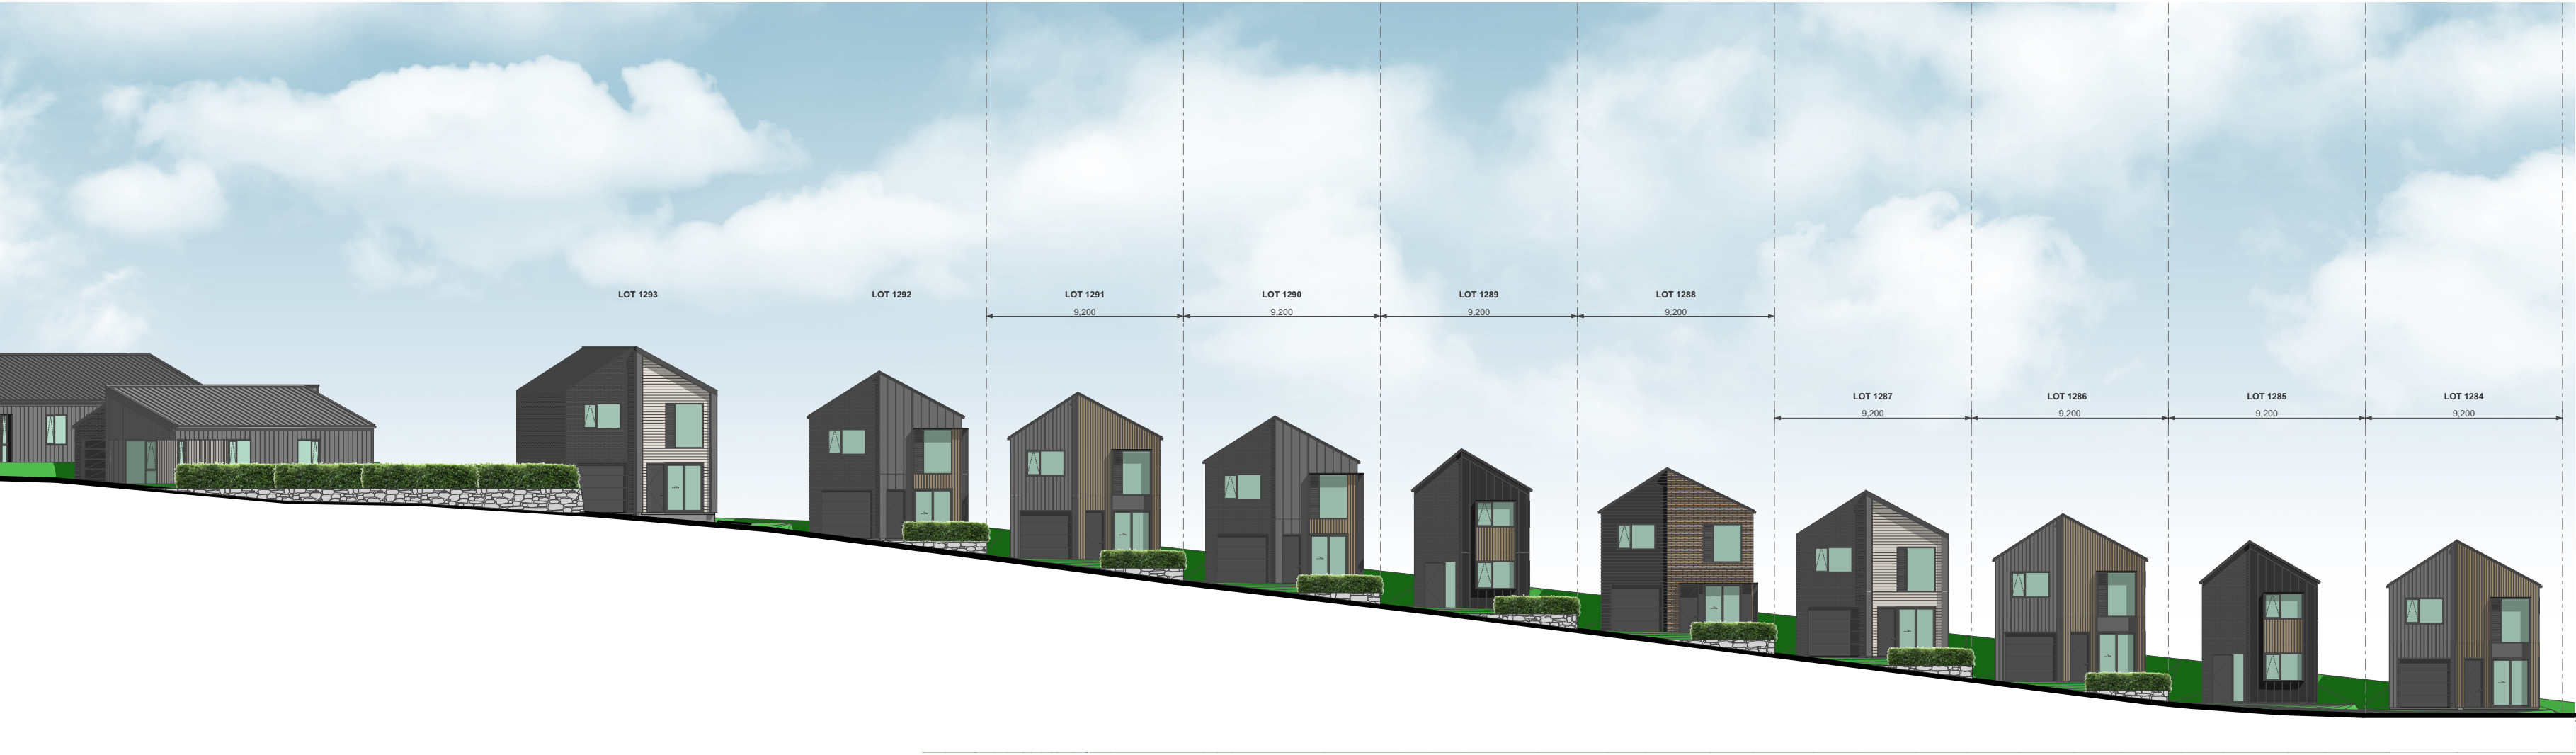

2

ELEVATION - STAGE 2C - LOTS 1284-1293

1:250



3

ELEVATION - STAGE 2C - LOTS 1284-1293

1:100



4

ELEVATION - STAGE 2C - LOTS 1284-1293

1:100

TERRA STUDIO

PROJECT KEY

NOTES

LOT BOUNDARIES AND DIMENSIONS SHOWN ARE APPROXIMATE ONLY - ELEVATION PLANES DO NOT RUN PARALLEL TO ROAD FRONTAGES IN ALL CASES. FOR SPECIFIC INFORMATION, REFER TO THE CIVIL ENGINEER'S SCHEME PLANS


BOTH PRIVATE AND PUBLIC LANDSCAPE FEATURES SHOWN ARE INDICATIVE ONLY - FOR DETAILED DESIGN REFER TO THE LANDSCAPE ARCHITECT'S DRAWINGS

3D MODEL TRIANGULATION MAY BE VISIBLE IN SOME AREAS - REFER TO THE CIVIL CONTOUR PLANS FOR CLARITY.

CLIENT	VINEWAY LIMITED
PROJECT NAME	DELMORE - STAGE 1
DRAWING TITLE	ELEVATIONS - STAGE 2C / LOTS 1284-1293
SCALE	1:15000, 1:250, 1:100
REVISION NO.	A

DRAWING NO.

A-S2-2-81

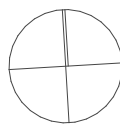

PROJECT KEY



CLIENT VINEWAY LIMITED


PROJECT NAME DELMORE - STAGE 1

DRAWING TITLE ELEVATIONS - STAGE 2C / LOTS 1323-1329

SCALE 1:15000, 1:100

REVISION NO. A


DRAWING NO. A-S2-2-82

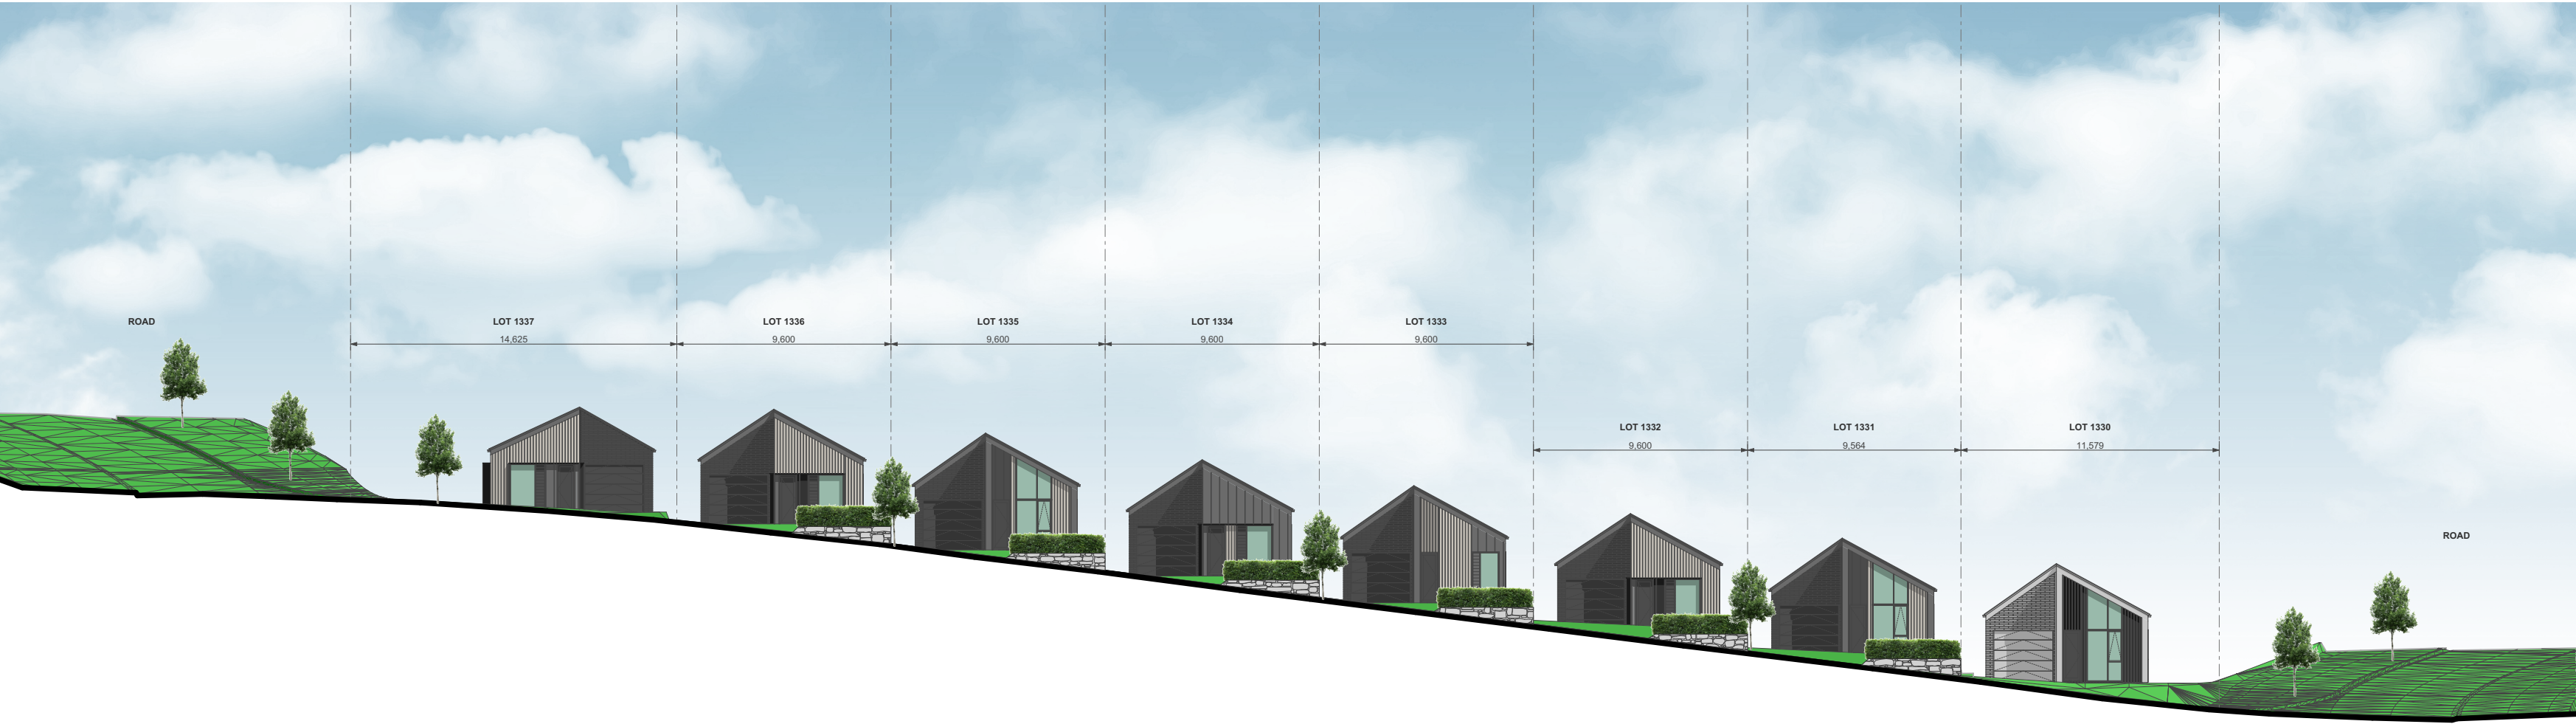

2

ELEVATION - STAGE 2C - LOTS 1330-1337

1:250

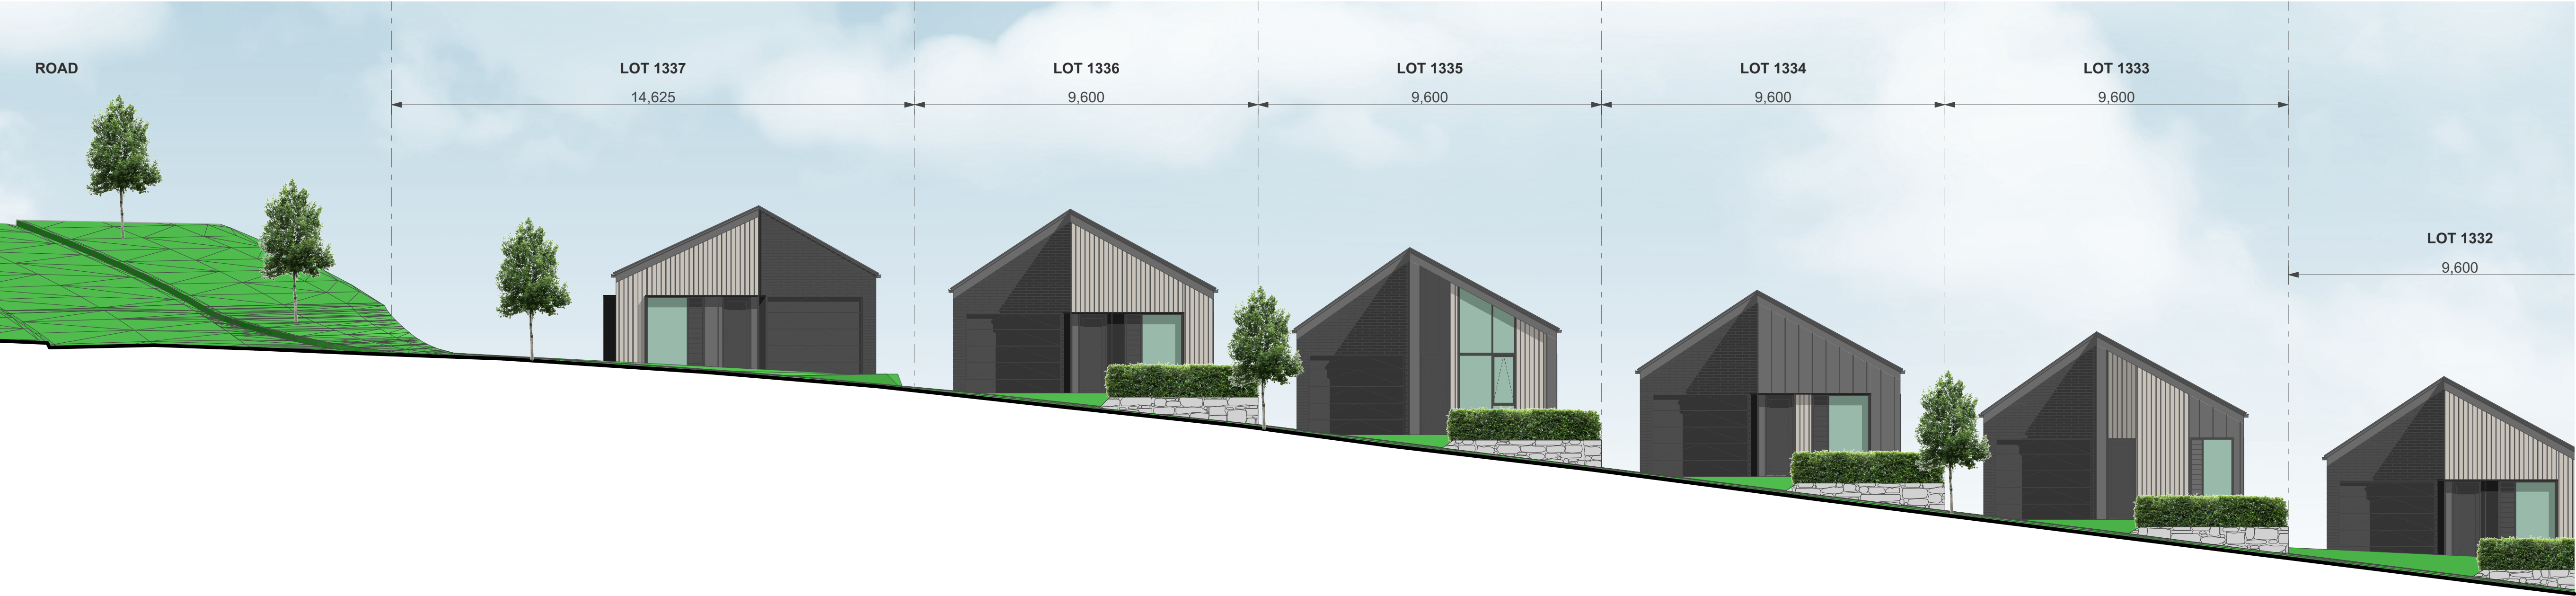

3

ELEVATION - STAGE 2C - LOTS 1330-1337

1:100



4

ELEVATION - STAGE 2C - LOTS 1330-1337

1:100

TERRA STUDIO

PROJECT KEY

NOTES

CLIENT

VINEWAY LIMITED

PROJECT NAME

DELMORE - STAGE 1

DRAWING TITLE

ELEVATIONS - STAGE 2C / LOTS 1330-1337

SCALE

1:15000, 1:250, 1:100

REVISION NO.

A


DRAWING NO.

A-S2-2-83

LOT BOUNDARIES AND DIMENSIONS SHOWN ARE APPROXIMATE ONLY - ELEVATION PLANES DO NOT RUN PARALLEL TO ROAD FRONTAGES IN ALL CASES. FOR SPECIFIC INFORMATION, REFER TO THE CIVIL ENGINEER'S SCHEME PLANS

BOTH PRIVATE AND PUBLIC LANDSCAPE FEATURES SHOWN ARE INDICATIVE ONLY - FOR DETAILED DESIGN REFER TO THE LANDSCAPE ARCHITECT'S DRAWINGS

3D MODEL TRIANGULATION MAY BE VISIBLE IN SOME AREAS - REFER TO THE CIVIL CONTOUR PLANS FOR CLARITY.

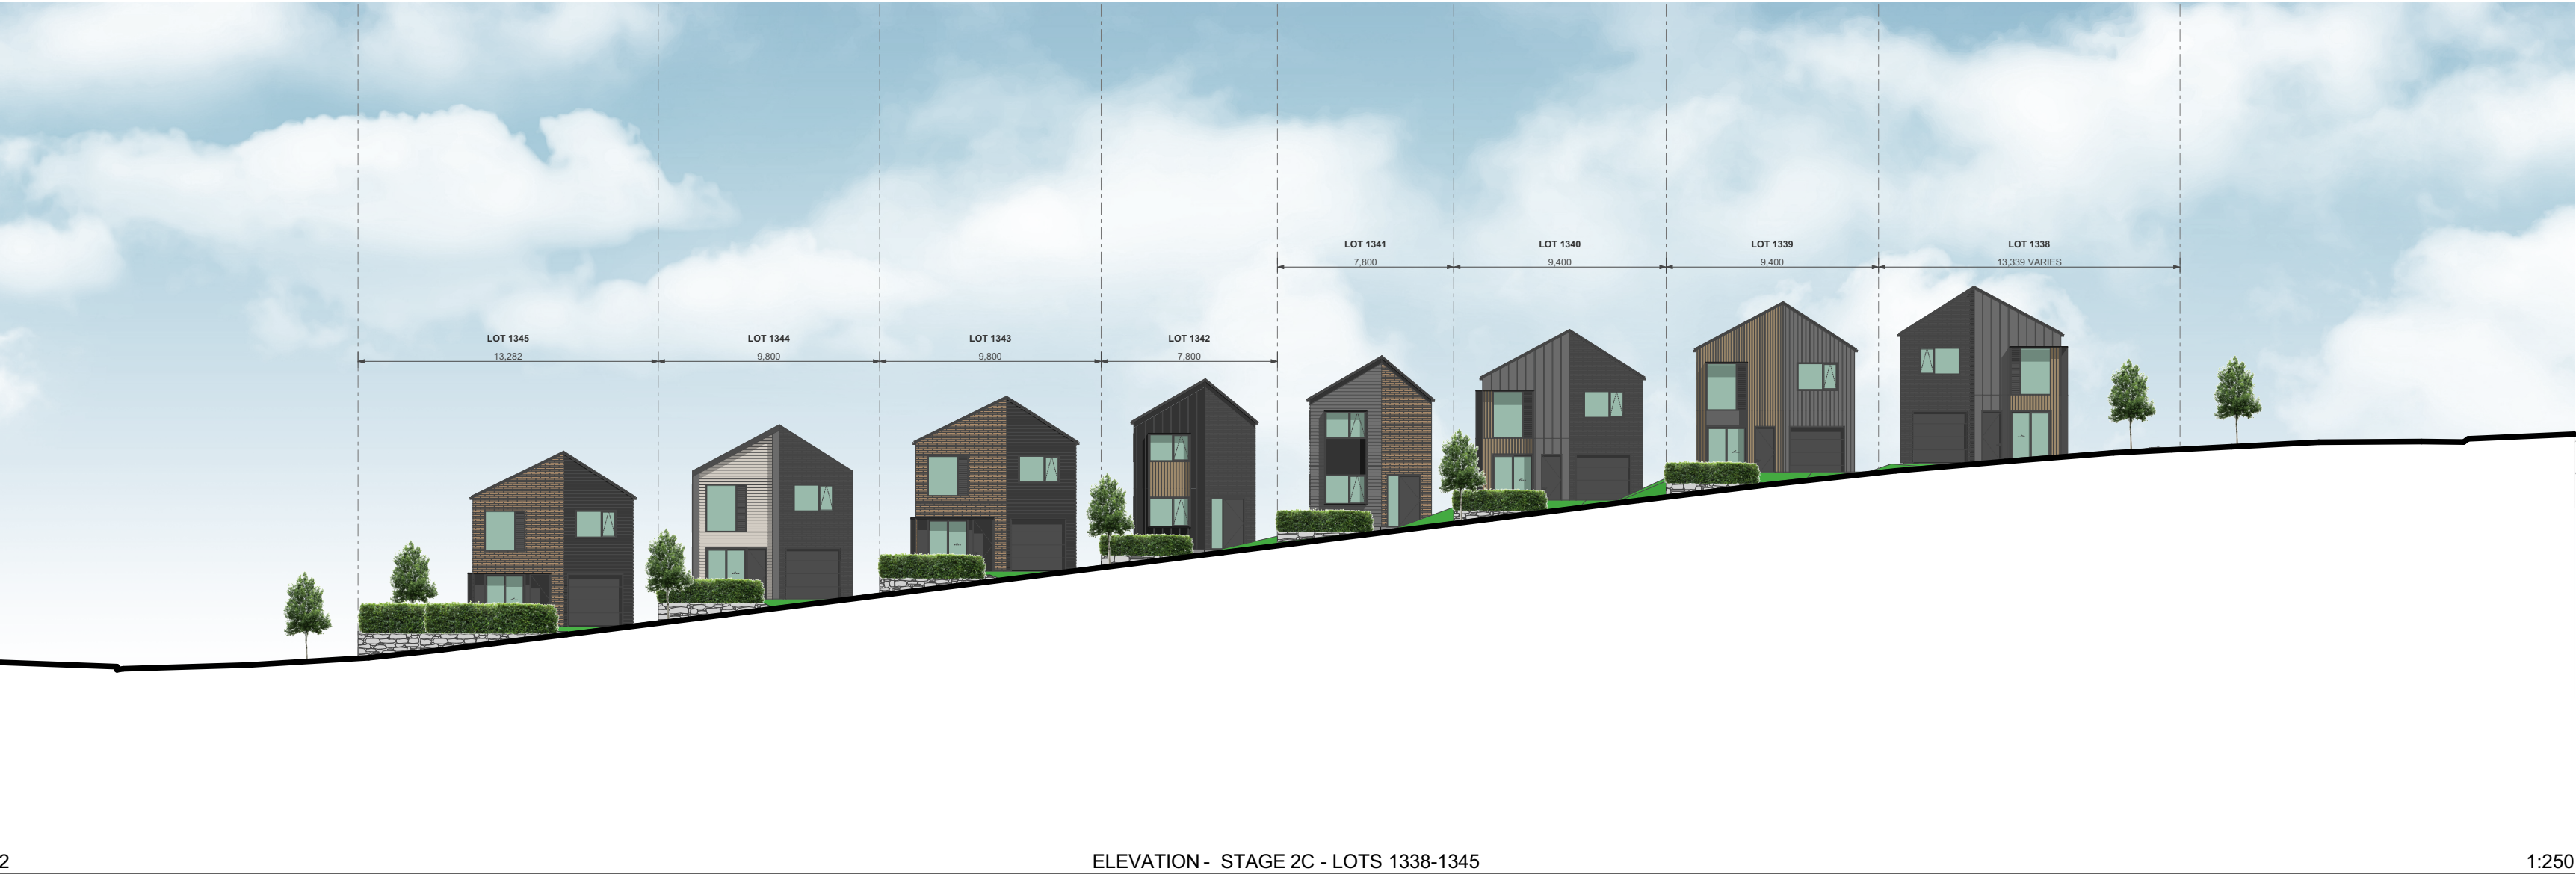

2

ELEVATION - STAGE 2C - LOTS 1338-1345


1:250



3

ELEVATION - STAGE 2C - LOTS 1338-1345

1:100

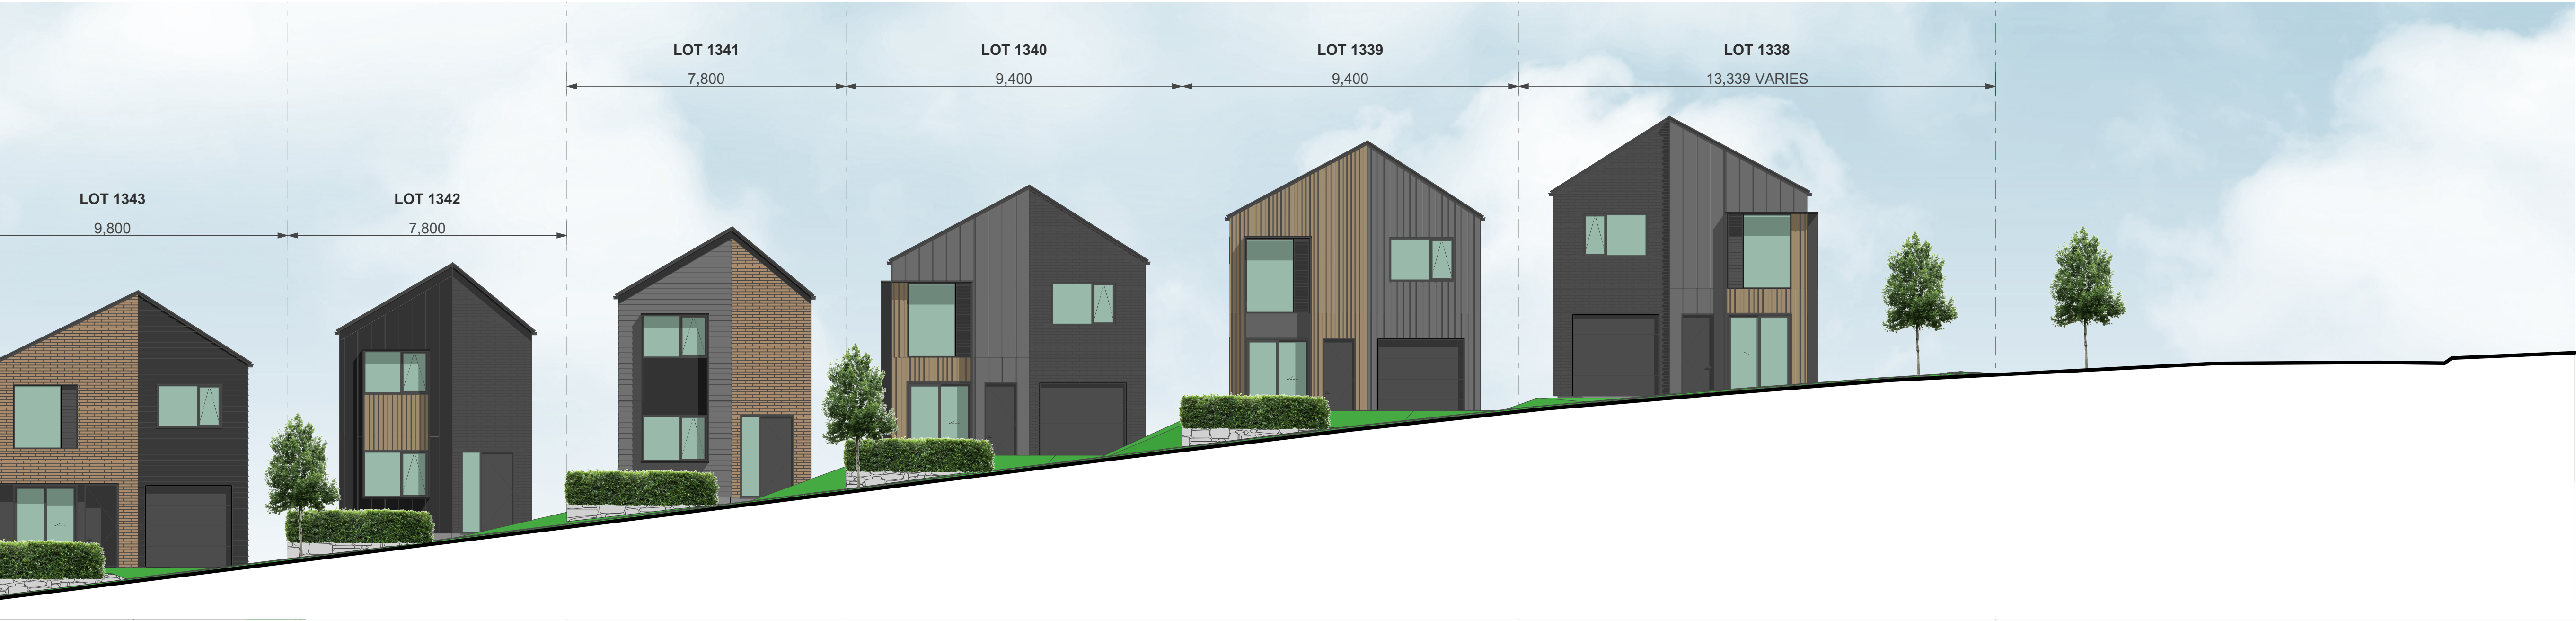

4

ELEVATION - STAGE 2C - LOTS 1338-1345

1:100

TERRA STUDIO

PROJECT KEY


NOTES

LOT BOUNDARIES AND DIMENSIONS SHOWN ARE APPROXIMATE ONLY - ELEVATION PLANES DO NOT RUN PARALLEL TO ROAD FRONTAGES IN ALL CASES. FOR SPECIFIC INFORMATION, REFER TO THE CIVIL ENGINEER'S SCHEME PLANS

BOTH PRIVATE AND PUBLIC LANDSCAPE FEATURES SHOWN ARE INDICATIVE ONLY - FOR DETAILED DESIGN REFER TO THE LANDSCAPE ARCHITECT'S DRAWINGS

3D MODEL TRIANGULATION MAY BE VISIBLE IN SOME AREAS - REFER TO THE CIVIL CONTOUR PLANS FOR CLARITY.

CLIENT	VINEWAY LIMITED
PROJECT NAME	DELMORE - STAGE 1
DRAWING TITLE	ELEVATIONS - STAGE 2C / LOTS 1338-1345
SCALE	1:15000, 1:250, 1:100
REVISION NO.	A
DRAWING NO.	A-S2-2-84

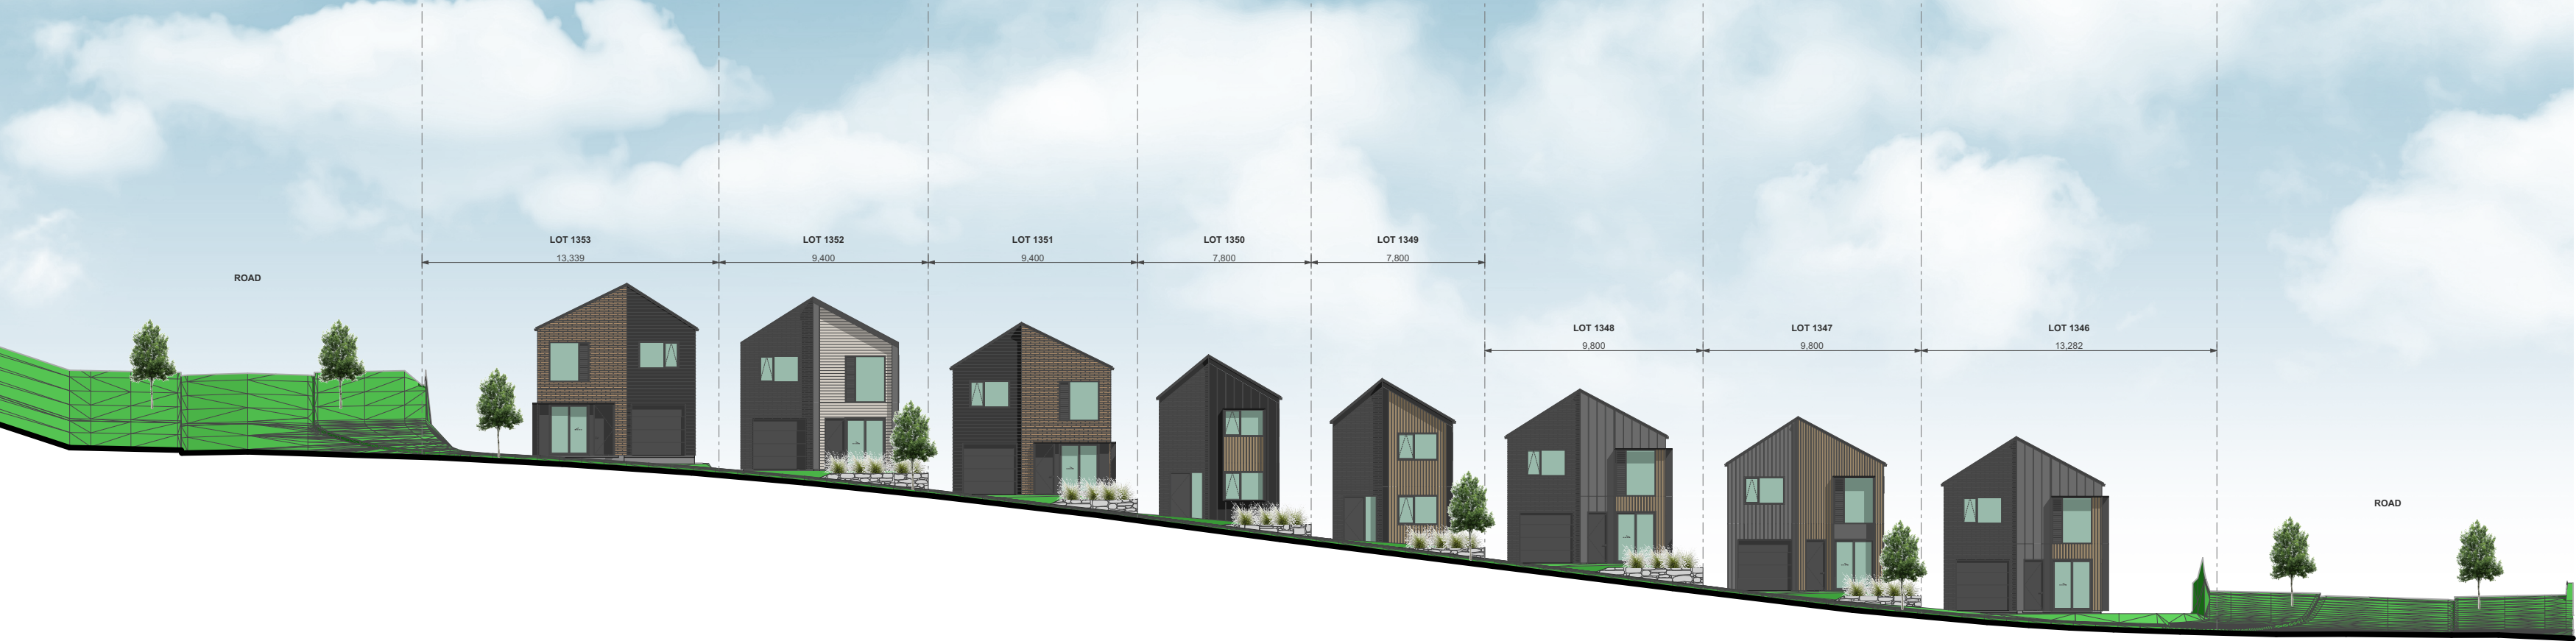

2

ELEVATION - STAGE 2C - LOTS 1346-1353

1:250



3

ELEVATION - STAGE 2C - LOTS 1346-1353

1:100



4

ELEVATION - STAGE 2C - LOTS 1346-1353

1:100

TERRA STUDIO

PROJECT KEY

NOTES


LOT BOUNDARIES AND DIMENSIONS SHOWN ARE APPROXIMATE ONLY - ELEVATION PLANES DO NOT RUN PARALLEL TO ROAD FRONTAGES IN ALL CASES. FOR SPECIFIC INFORMATION, REFER TO THE CIVIL ENGINEER'S SCHEME PLANS

BOTH PRIVATE AND PUBLIC LANDSCAPE FEATURES SHOWN ARE INDICATIVE ONLY - FOR DETAILED DESIGN REFER TO THE LANDSCAPE ARCHITECT'S DRAWINGS

3D MODEL TRIANGULATION MAY BE VISIBLE IN SOME AREAS - REFER TO THE CIVIL CONTOUR PLANS FOR CLARITY.

CLIENT	VINEWAY LIMITED
PROJECT NAME	DELMORE - STAGE 1
DRAWING TITLE	ELEVATIONS - STAGE 2C / LOTS 1346-1353
SCALE	1:15000, 1:250, 1:100
REVISION NO.	A
DRAWING NO.	

A-S2-2-85

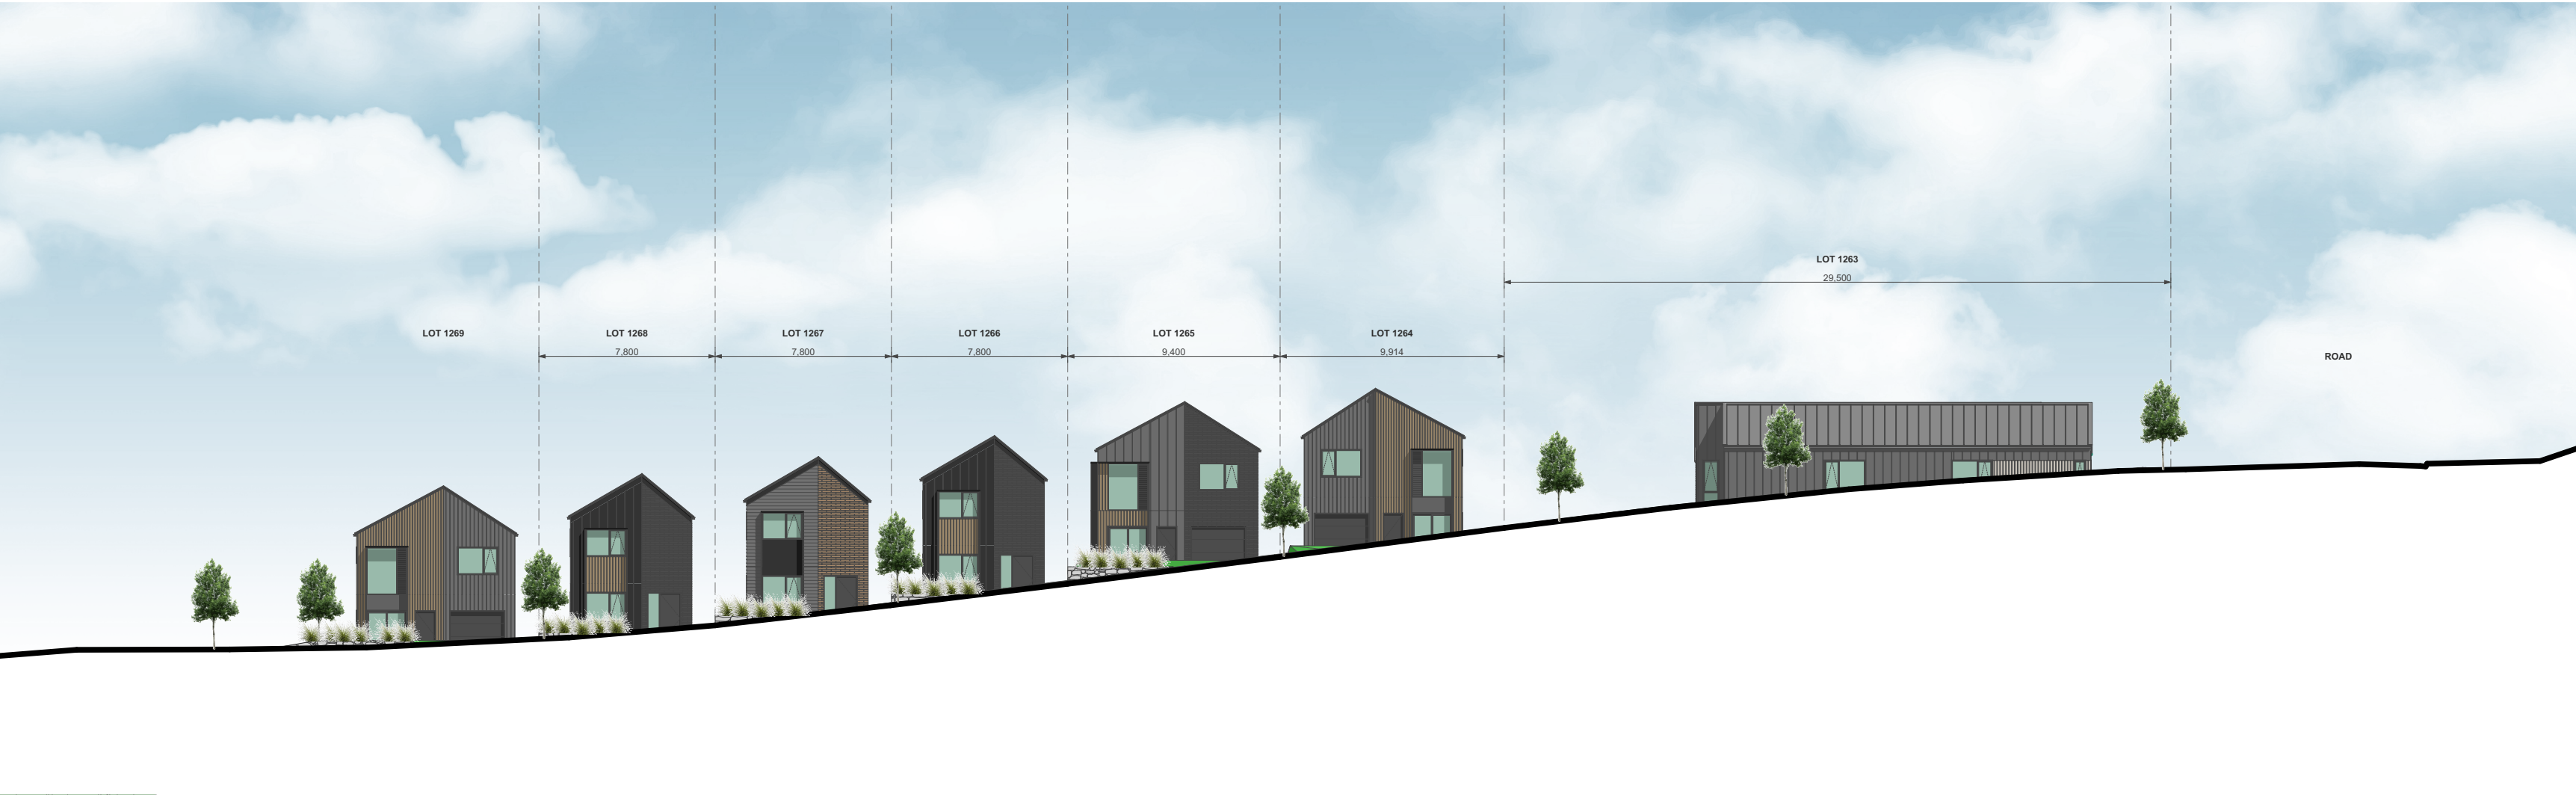

2 ELEVATION - STAGE 2C - LOTS 1263-1269 1:250



3 ELEVATION - STAGE 2C - LOTS 1263-1269 1:100



4 ELEVATION - STAGE 2C - LOTS 1263-1269 1:100

TERRA STUDIO

PROJECT KEY


NOTES

LOT BOUNDARIES AND DIMENSIONS SHOWN ARE APPROXIMATE ONLY - ELEVATION PLANES DO NOT RUN PARALLEL TO ROAD FRONTAGES IN ALL CASES. FOR SPECIFIC INFORMATION, REFER TO THE CIVIL ENGINEER'S SCHEME PLANS

BOTH PRIVATE AND PUBLIC LANDSCAPE FEATURES SHOWN ARE INDICATIVE ONLY - FOR DETAILED DESIGN REFER TO THE LANDSCAPE ARCHITECT'S DRAWINGS

3D MODEL TRIANGULATION MAY BE VISIBLE IN SOME AREAS - REFER TO THE CIVIL CONTOUR PLANS FOR CLARITY.


CLIENT	VINEWAY LIMITED
PROJECT NAME	DELMORE - STAGE 1
DRAWING TITLE	ELEVATIONS - STAGE 2C / LOTS 1263-1269
SCALE	1:15000, 1:250, 1:100
REVISION NO.	A
DRAWING NO.	A-S2-2-86

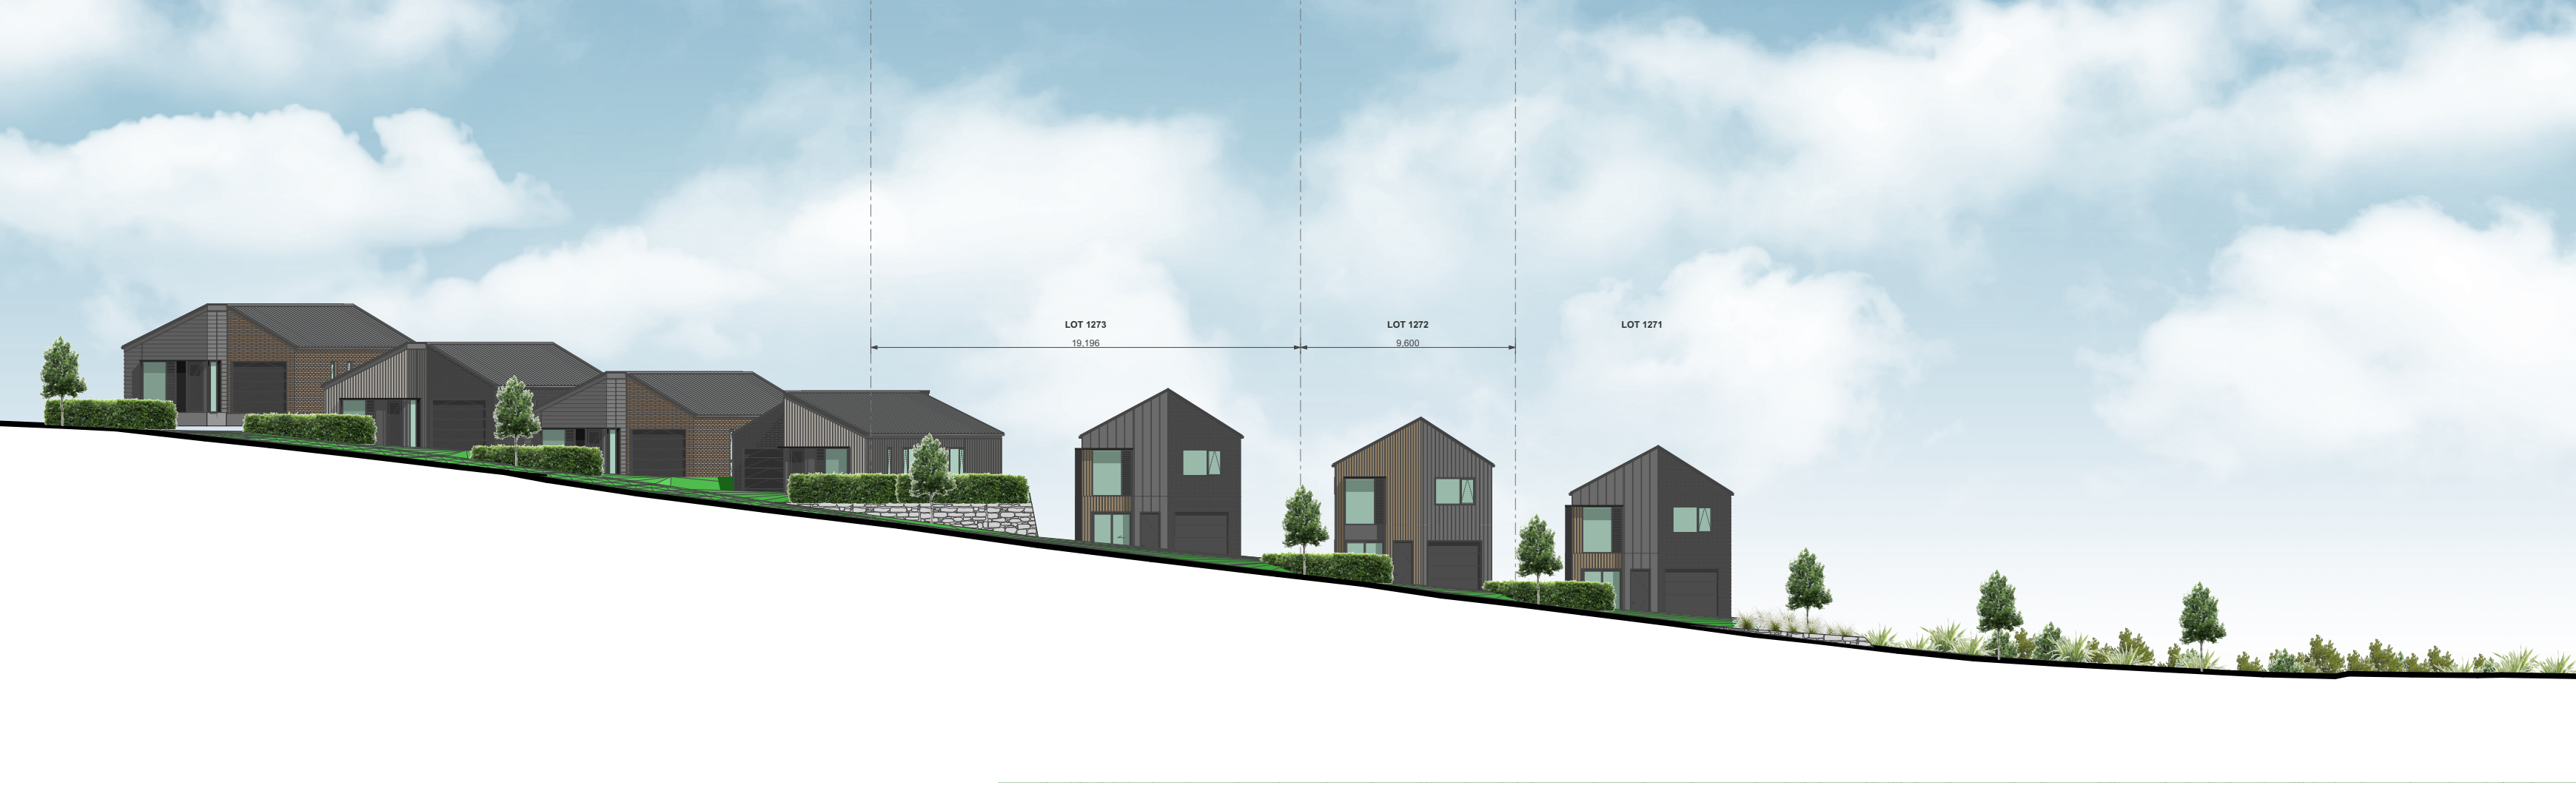

2

ELEVATION - STAGE 2C - LOTS 1271-1277

1:250

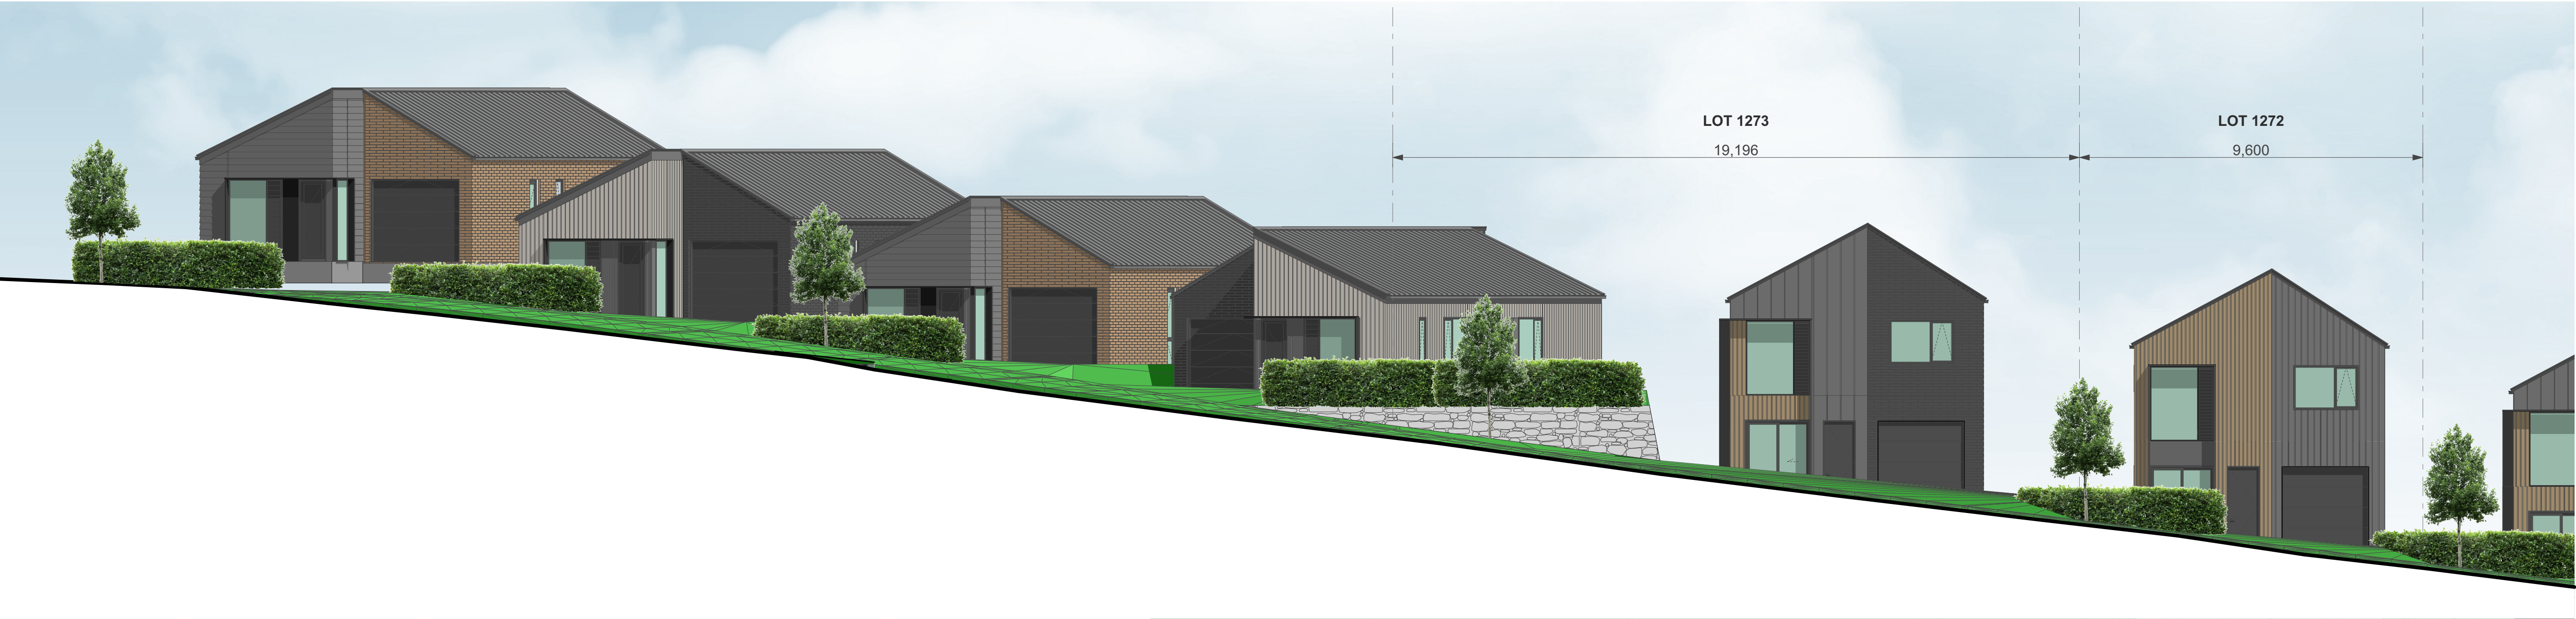

3

ELEVATION - STAGE 2C - LOTS 1271-1277

1:100



4

ELEVATION - STAGE 2C - LOTS 1271-1277

1:100

TERRA STUDIO

PROJECT KEY

NOTES

LOT BOUNDARIES AND DIMENSIONS SHOWN ARE APPROXIMATE ONLY - ELEVATION PLANES DO NOT RUN PARALLEL TO ROAD FRONTAGES IN ALL CASES. FOR SPECIFIC INFORMATION, REFER TO THE CIVIL ENGINEER'S SCHEME PLANS

BOTH PRIVATE AND PUBLIC LANDSCAPE FEATURES SHOWN ARE INDICATIVE ONLY - FOR DETAILED DESIGN REFER TO THE LANDSCAPE ARCHITECT'S DRAWINGS

3D MODEL TRIANGULATION MAY BE VISIBLE IN SOME AREAS - REFER TO THE CIVIL CONTOUR PLANS FOR CLARITY.

CLIENT	VINEWAY LIMITED
PROJECT NAME	DELMORE - STAGE 1
DRAWING TITLE	ELEVATIONS - STAGE 2C / LOTS 1271-1277
SCALE	1:15000, 1:250, 1:100
REVISION NO.	A

DRAWING NO.

A-S2-2-87