

Lower bank plant species

Common Name	Botanical Name	Spacing (m)	Grade	%
Toe Toe	<i>Austideria richardii</i>	1.5	PB3 or RT	20%
Mingimingi	<i>Coprosma Propinqua</i>	1.2	PB3 or RT	5%
Makura Sedge	<i>Carex Secta</i>	1.2	PB3 or RT	5%
NZ Flax	<i>Phormium tenax</i>	1.5	PB3 or RT	30%
koromiko	<i>Hebe salicifolia</i>	1.5	PB3 or RT	5%
Kohuhu	<i>Pittosorum tenuifolium</i>	1.5	PB3 or RT	30%
Red Tussock	<i>Chinochloa rubra</i>	1.2	PB3 or RT	5%


Mid bank plant species

Common Name	Botanical Name	Spacing (m)	Grade	%
Cabbage Tree	<i>Cordyline Australis</i>	1.5	PB3 or RT	5%
Mingimingi	<i>Coprosma Propinqua</i>	1.5	PB3 or RT	5%
Swamp Flax	<i>Phormium tenax</i>	1.5	PB3 or RT	5%
koromiko	<i>Hebe salicifolia</i>	1.5	PB3 or RT	5%
Toe Toe	<i>Austideria richardii</i>	1.5	PB3 or RT	5%
Kowhai	<i>Sophora microphylla</i>	1.5	PB3 or RT	5%
narrow-leaved tree daisy	<i>Olearia lineata</i>	1.5	PB3 or RT	5%
Ribbonwood	<i>Plagianthus regius</i>	1.5	PB3 or RT	5%
Kohuhu	<i>Pittosorum tenuifolium</i>	1.5	PB3 or RT	20%
Mountain Beech	<i>Fuscopora cliffortoides</i>	3m	8L/1.5-2m high +	40%


Upper bank species

Common Name	Botanical Name	Spacing (m)	Grade	%
Ribbonwood	<i>Plagianthus regius</i>	1.5	PB3 or RT	20%
Kowhai	<i>Sophora microphylla</i>	1.5	PB3 or RT	10%
narrow-leaved tree daisy	<i>Olearia lineata</i>	1.5	PB3 or RT	10%
Kohuhu	<i>Pittosorum tenuifolium</i>	1.5	PB3 or RT	20%
Cabbage Tree	<i>Cordyline Australis</i>	1.5	PB3 or RT	10%
Mountain Beech	<i>Fuscopora cliffortoides</i>	3m	8L/1.5-2m high +	30%

Proposed 2.4m high acoustic / glare barrier and hedge
To be constructed as per Marshal Day Acoustic Barrier Specifications

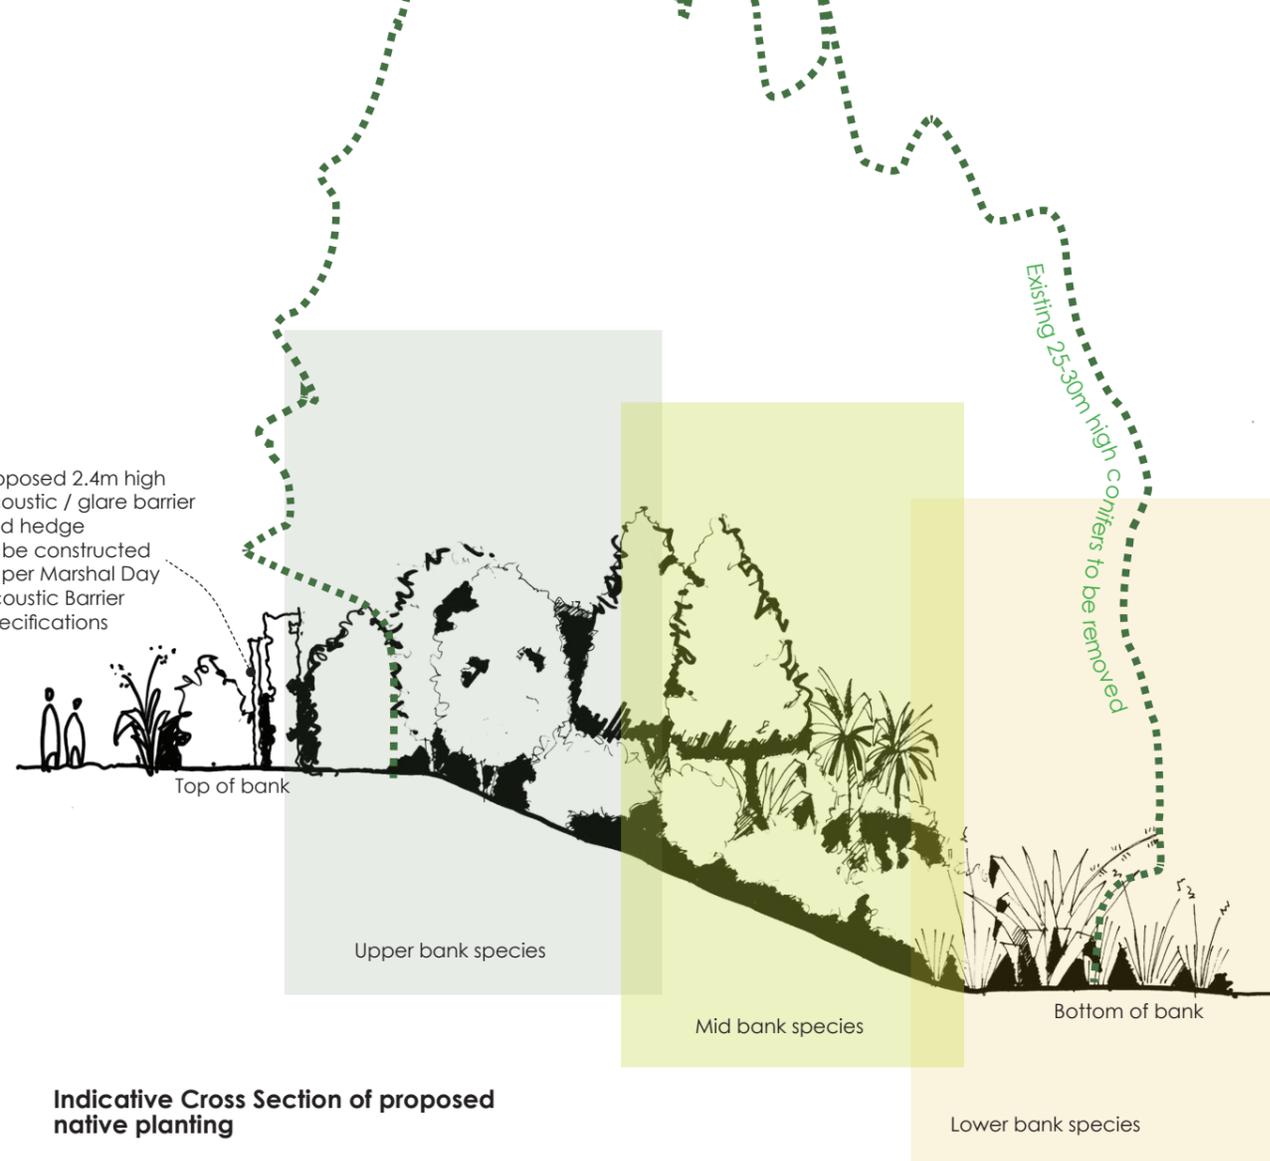

Indicative Cross Section of proposed native planting

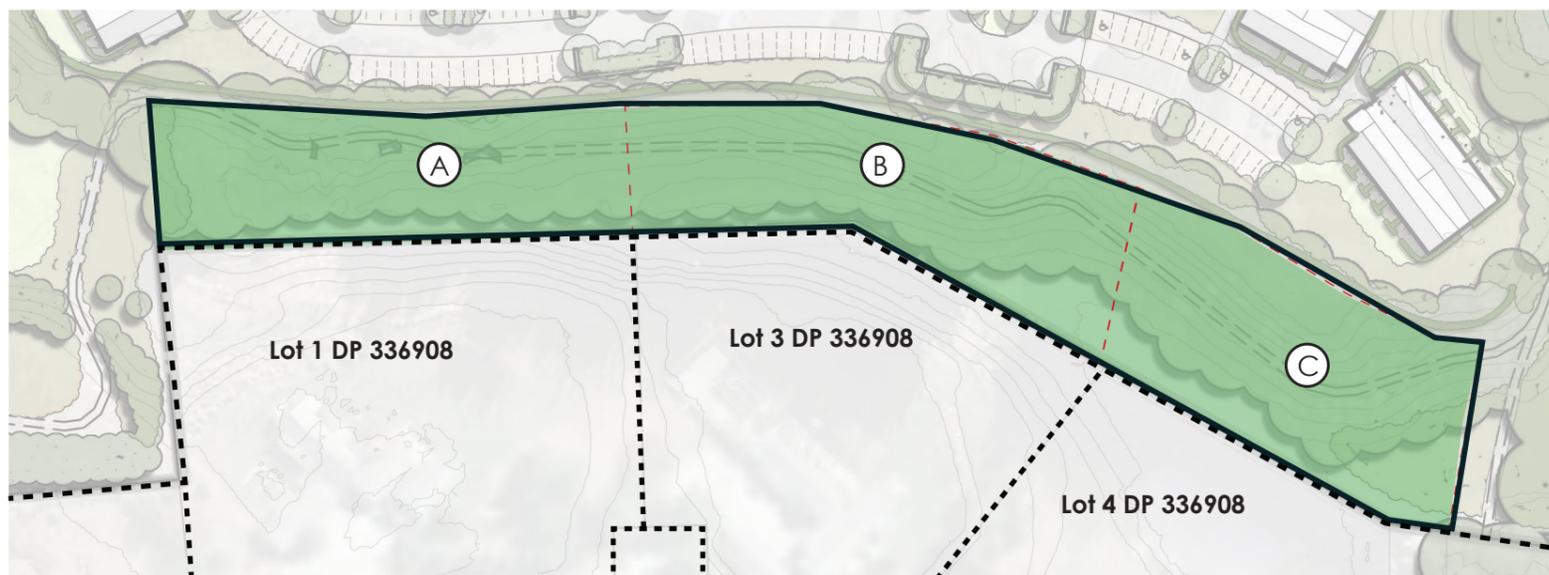

Wilding vegetation to be cleared and planted in native species at spacings and sizes as shown.

Vegetation could be cleared and or topped in phases to avoid temporary effects allowing views but still mitigating visual effects until native planting establishes. Specific phasing to be directed by neighbours adjoining Areas A-C.

For specification including maintenance refer to the Bank Planting Specification and Maintenance Plan.