

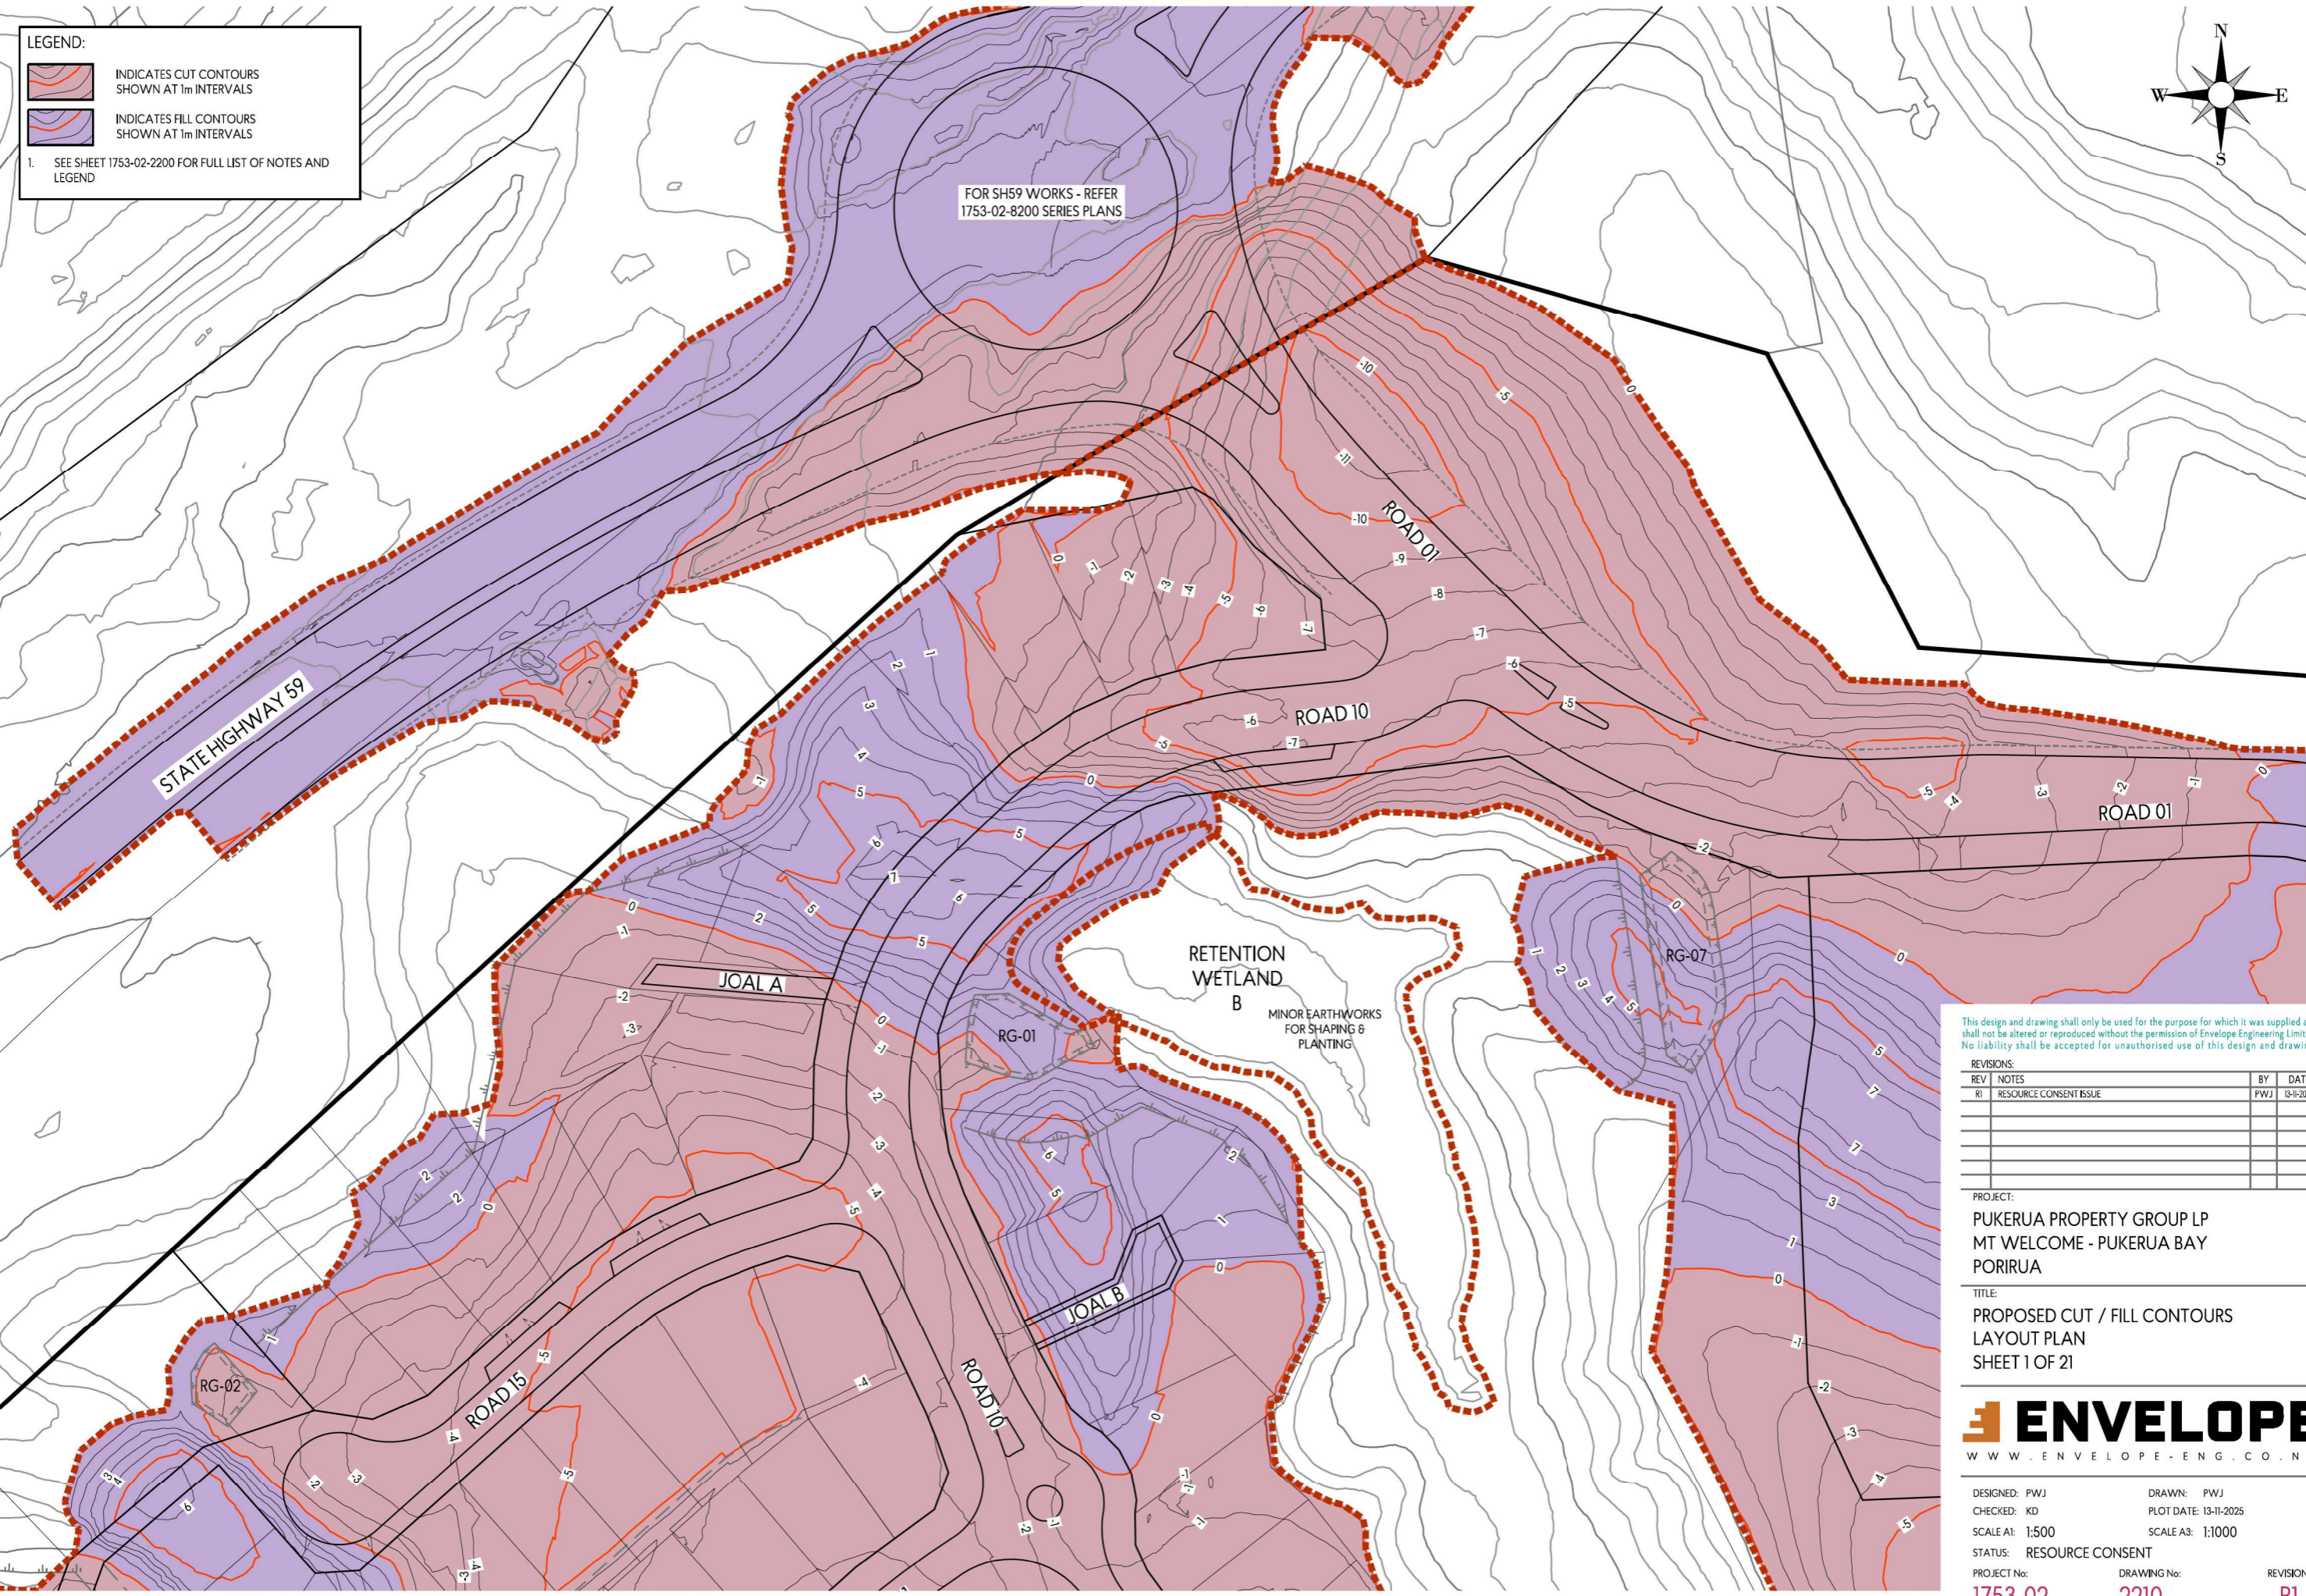
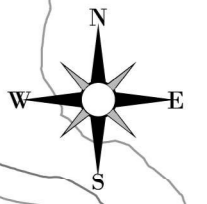


LEGEND:

-  INDICATES CUT CONTOURS SHOWN AT 1m INTERVALS
-  INDICATES FILL CONTOURS SHOWN AT 1m INTERVALS

1. SEE SHEET 1753-02-2200 FOR FULL LIST OF NOTES AND LEGEND

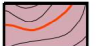

This design and drawing shall only be used for the purpose for which it was supplied and shall not be altered or reproduced without the permission of Envelope Engineering Limited. No liability shall be accepted for unauthorised use of this design and drawing.

REVISIONS:

REV	NOTES	BY	DATE
R1	RESOURCE CONSENT ISSUE	PWJ	13-11-2025


PROJECT:
 PUKERUA PROPERTY GROUP LP
 MT WELCOME - PUKERUA BAY
 PORIRUA


TITLE:
 PROPOSED CUT / FILL CONTOURS
 LAYOUT PLAN
 SHEET 1 OF 21





DESIGNED: PWJ DRAWN: PWJ
 CHECKED: KD PLOT DATE: 13-11-2025
 SCALE A1: 1:500 SCALE A3: 1:1000
 STATUS: RESOURCE CONSENT
 PROJECT No: 1753-02 DRAWING No: 2210 REVISION: R1

LEGEND:

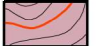 INDICATES CUT CONTOURS SHOWN AT 1m INTERVALS

 INDICATES FILL CONTOURS SHOWN AT 1m INTERVALS

1. SEE SHEET 1753-02-2200 FOR FULL LIST OF NOTES AND LEGEND

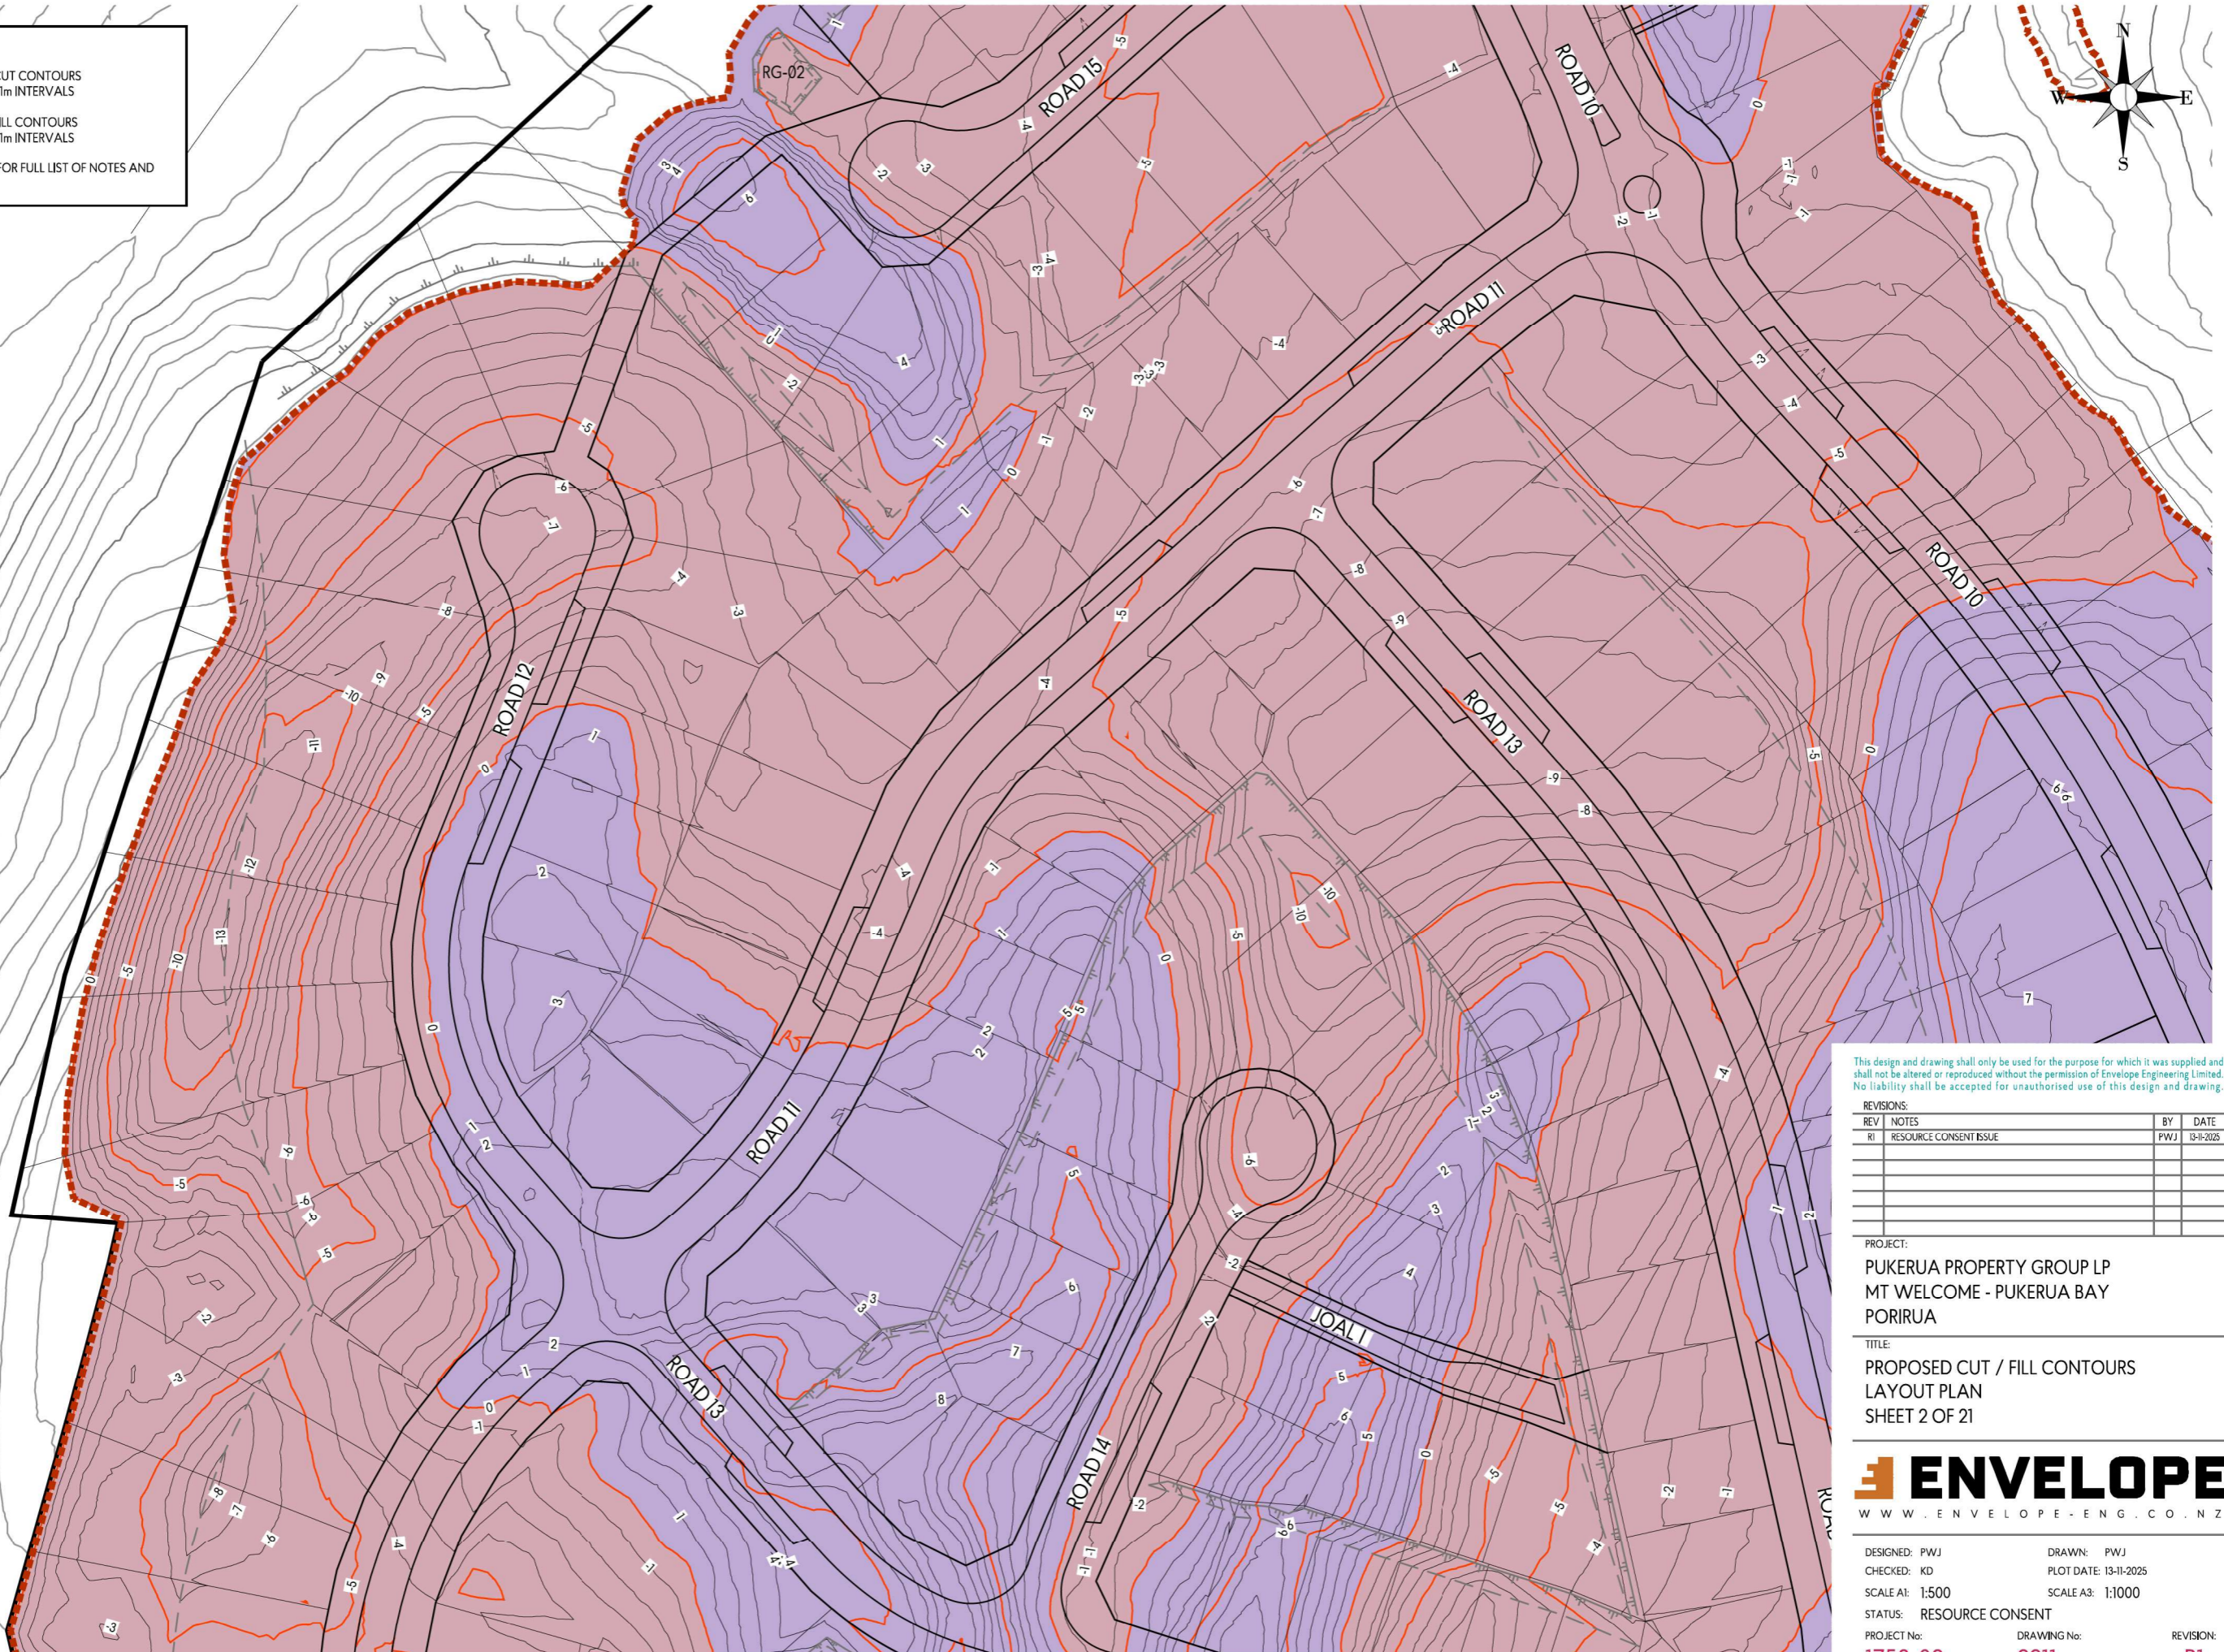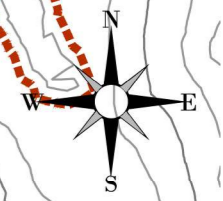

This design and drawing shall only be used for the purpose for which it was supplied and shall not be altered or reproduced without the permission of Envelope Engineering Limited. No liability shall be accepted for unauthorised use of this design and drawing.

REVISIONS:			
REV	NOTES	BY	DATE
R1	RESOURCE CONSENT ISSUE	PWJ	13-11-2025



PROJECT:
PUKERUA PROPERTY GROUP LP
MT WELCOME - PUKERUA BAY
PORIRUA

TITLE:
PROPOSED CUT / FILL CONTOURS
LAYOUT PLAN
SHEET 2 OF 21




DESIGNED: PWJ	DRAWN: PWJ	REVISION:
CHECKED: KD	PLOT DATE: 13-11-2025	R1
SCALE A1: 1:500	SCALE A3: 1:1000	
STATUS: RESOURCE CONSENT		
PROJECT No: 1753-02	DRAWING No: 2211	

LEGEND:

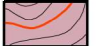-  INDICATES CUT CONTOURS SHOWN AT 1m INTERVALS
-  INDICATES FILL CONTOURS SHOWN AT 1m INTERVALS

1. SEE SHEET 1753-02-2200 FOR FULL LIST OF NOTES AND LEGEND

STATE HIGHWAY 59

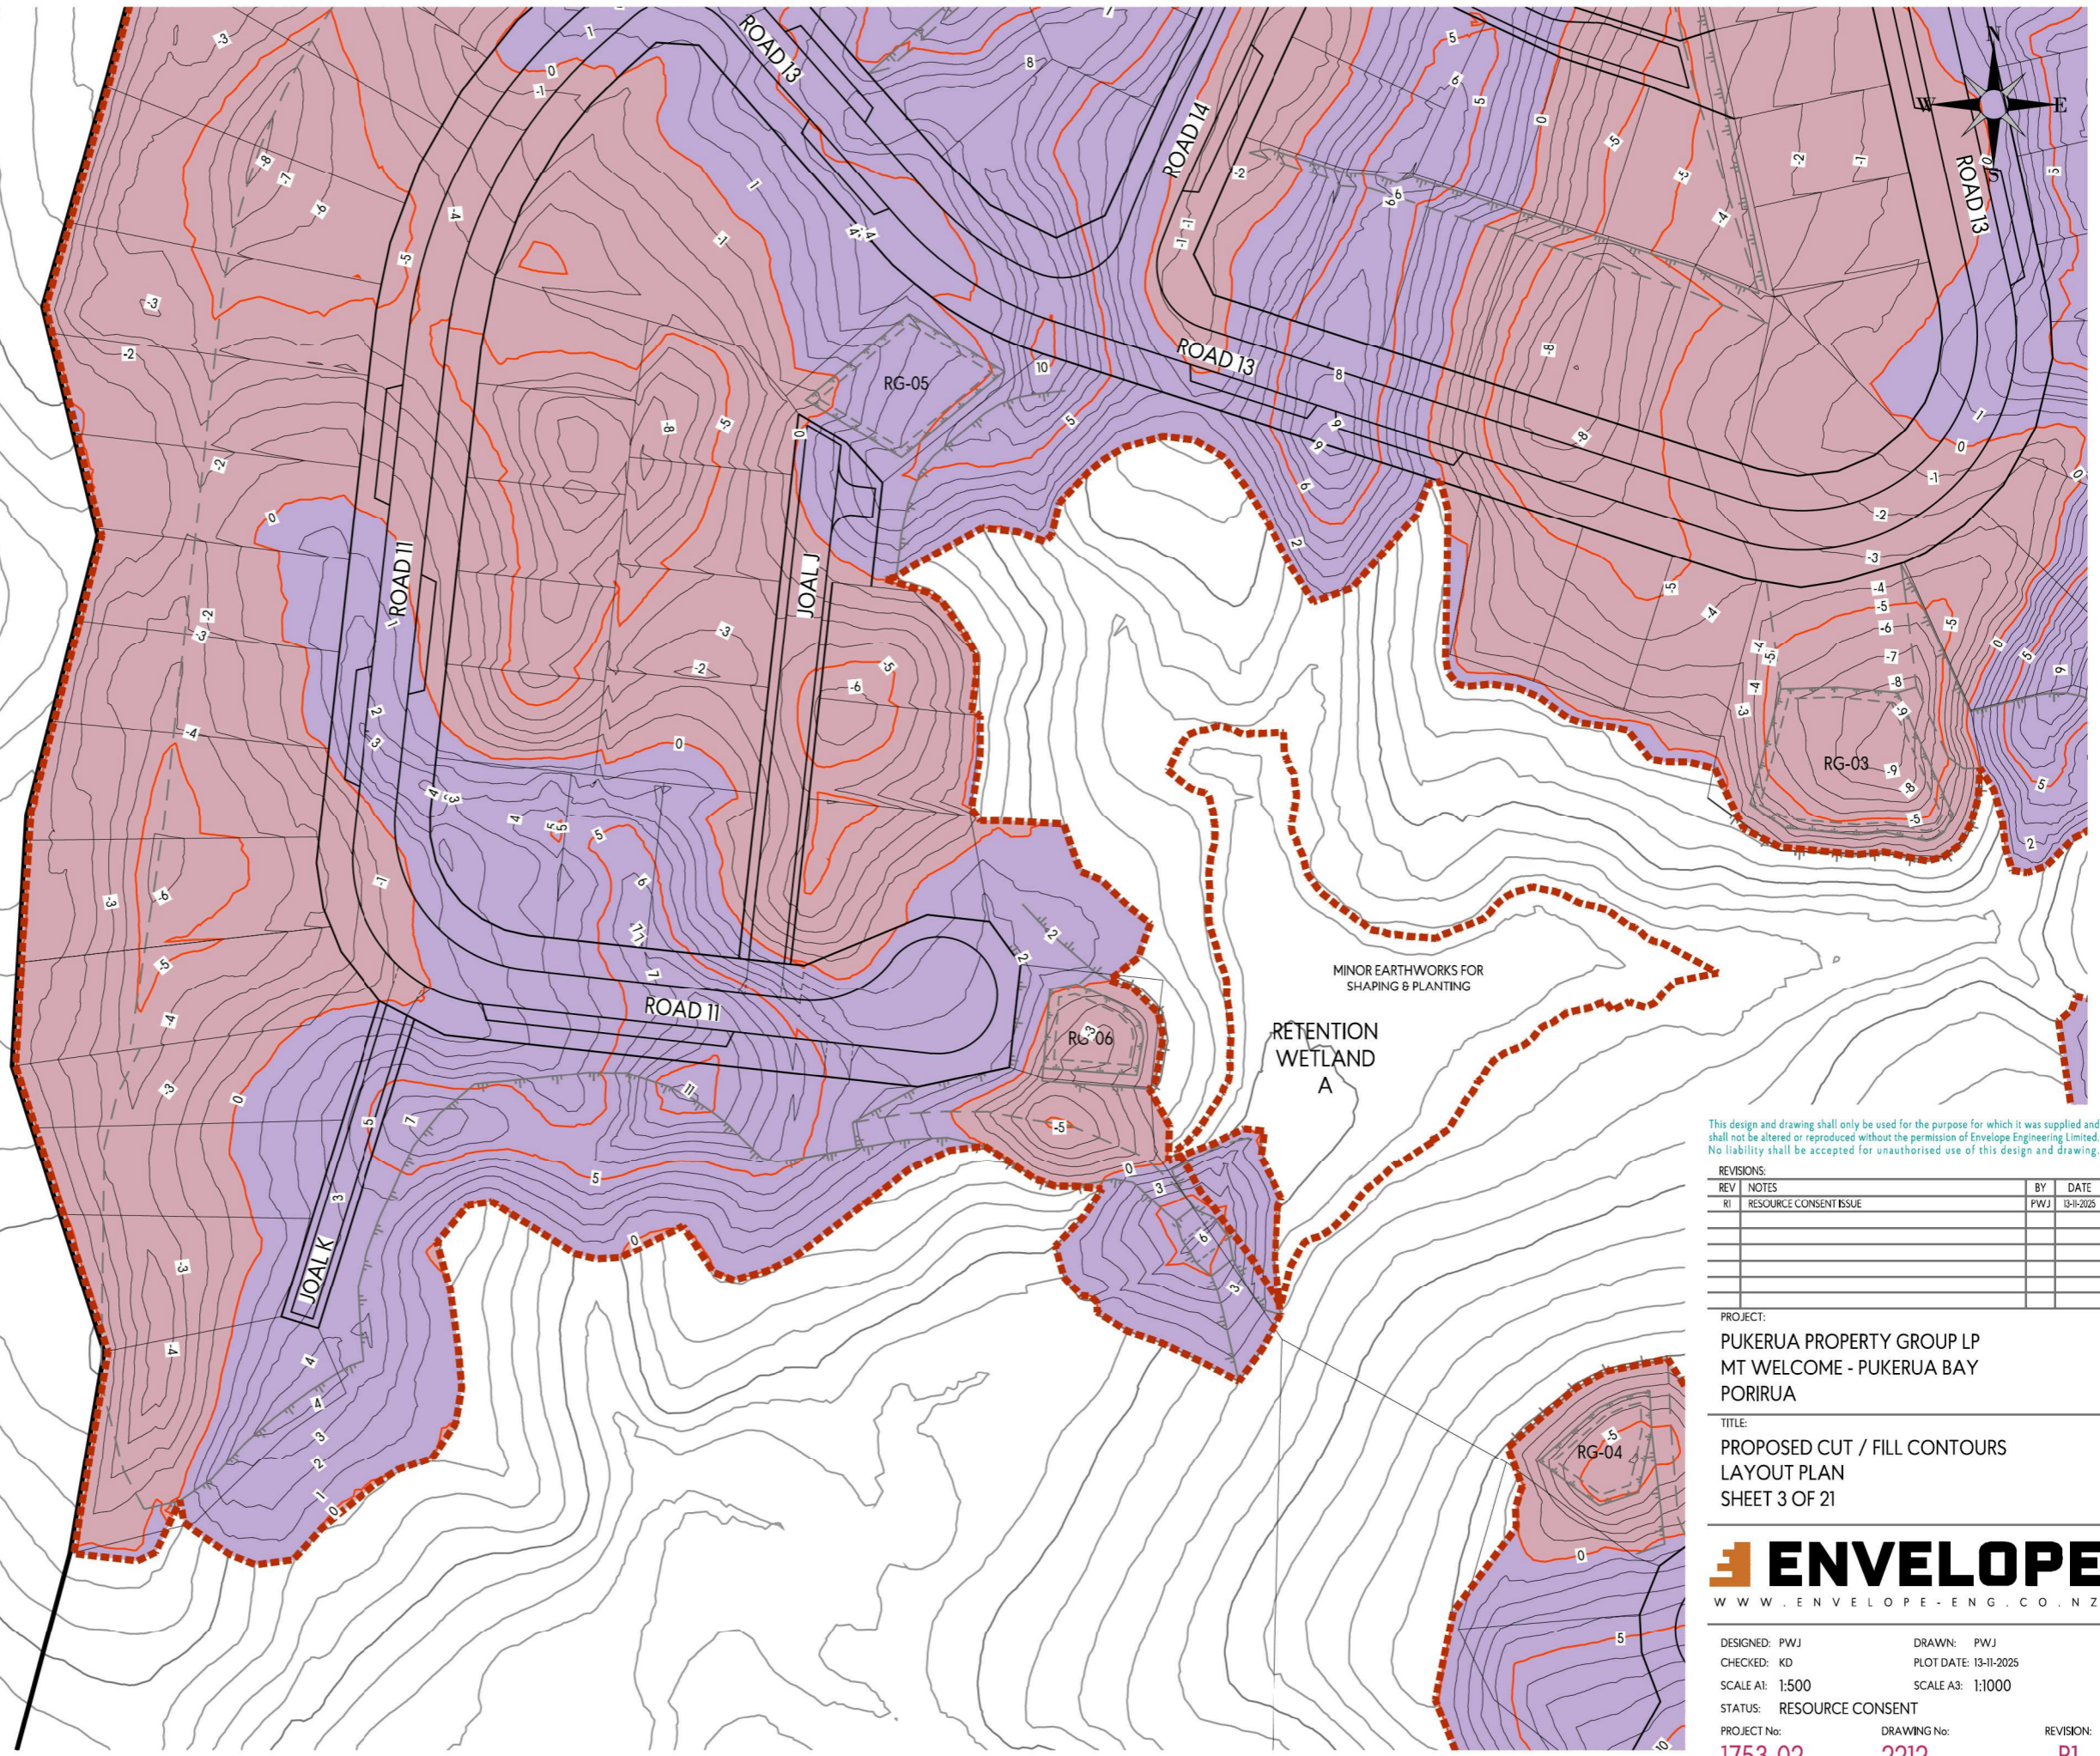

MINOR EARTHWORKS FOR SHAPING & PLANTING

RETENTION WETLAND A

This design and drawing shall only be used for the purpose for which it was supplied and shall not be altered or reproduced without the permission of Envelope Engineering Limited. No liability shall be accepted for unauthorised use of this design and drawing.

REVISIONS:


REV	NOTES	BY	DATE
R1	RESOURCE CONSENT ISSUE	PWJ	13-11-2025

PROJECT:
 PUKERUA PROPERTY GROUP LP
 MT WELCOME - PUKERUA BAY
 PORIRUA

TITLE:
 PROPOSED CUT / FILL CONTOURS
 LAYOUT PLAN
 SHEET 3 OF 21



DESIGNED: PWJ	DRAWN: PWJ	REVISION:
CHECKED: KD	PLOT DATE: 13-11-2025	R1
SCALE A1: 1:500	SCALE A3: 1:1000	
STATUS: RESOURCE CONSENT		
PROJECT No: 1753-02	DRAWING No: 2212	

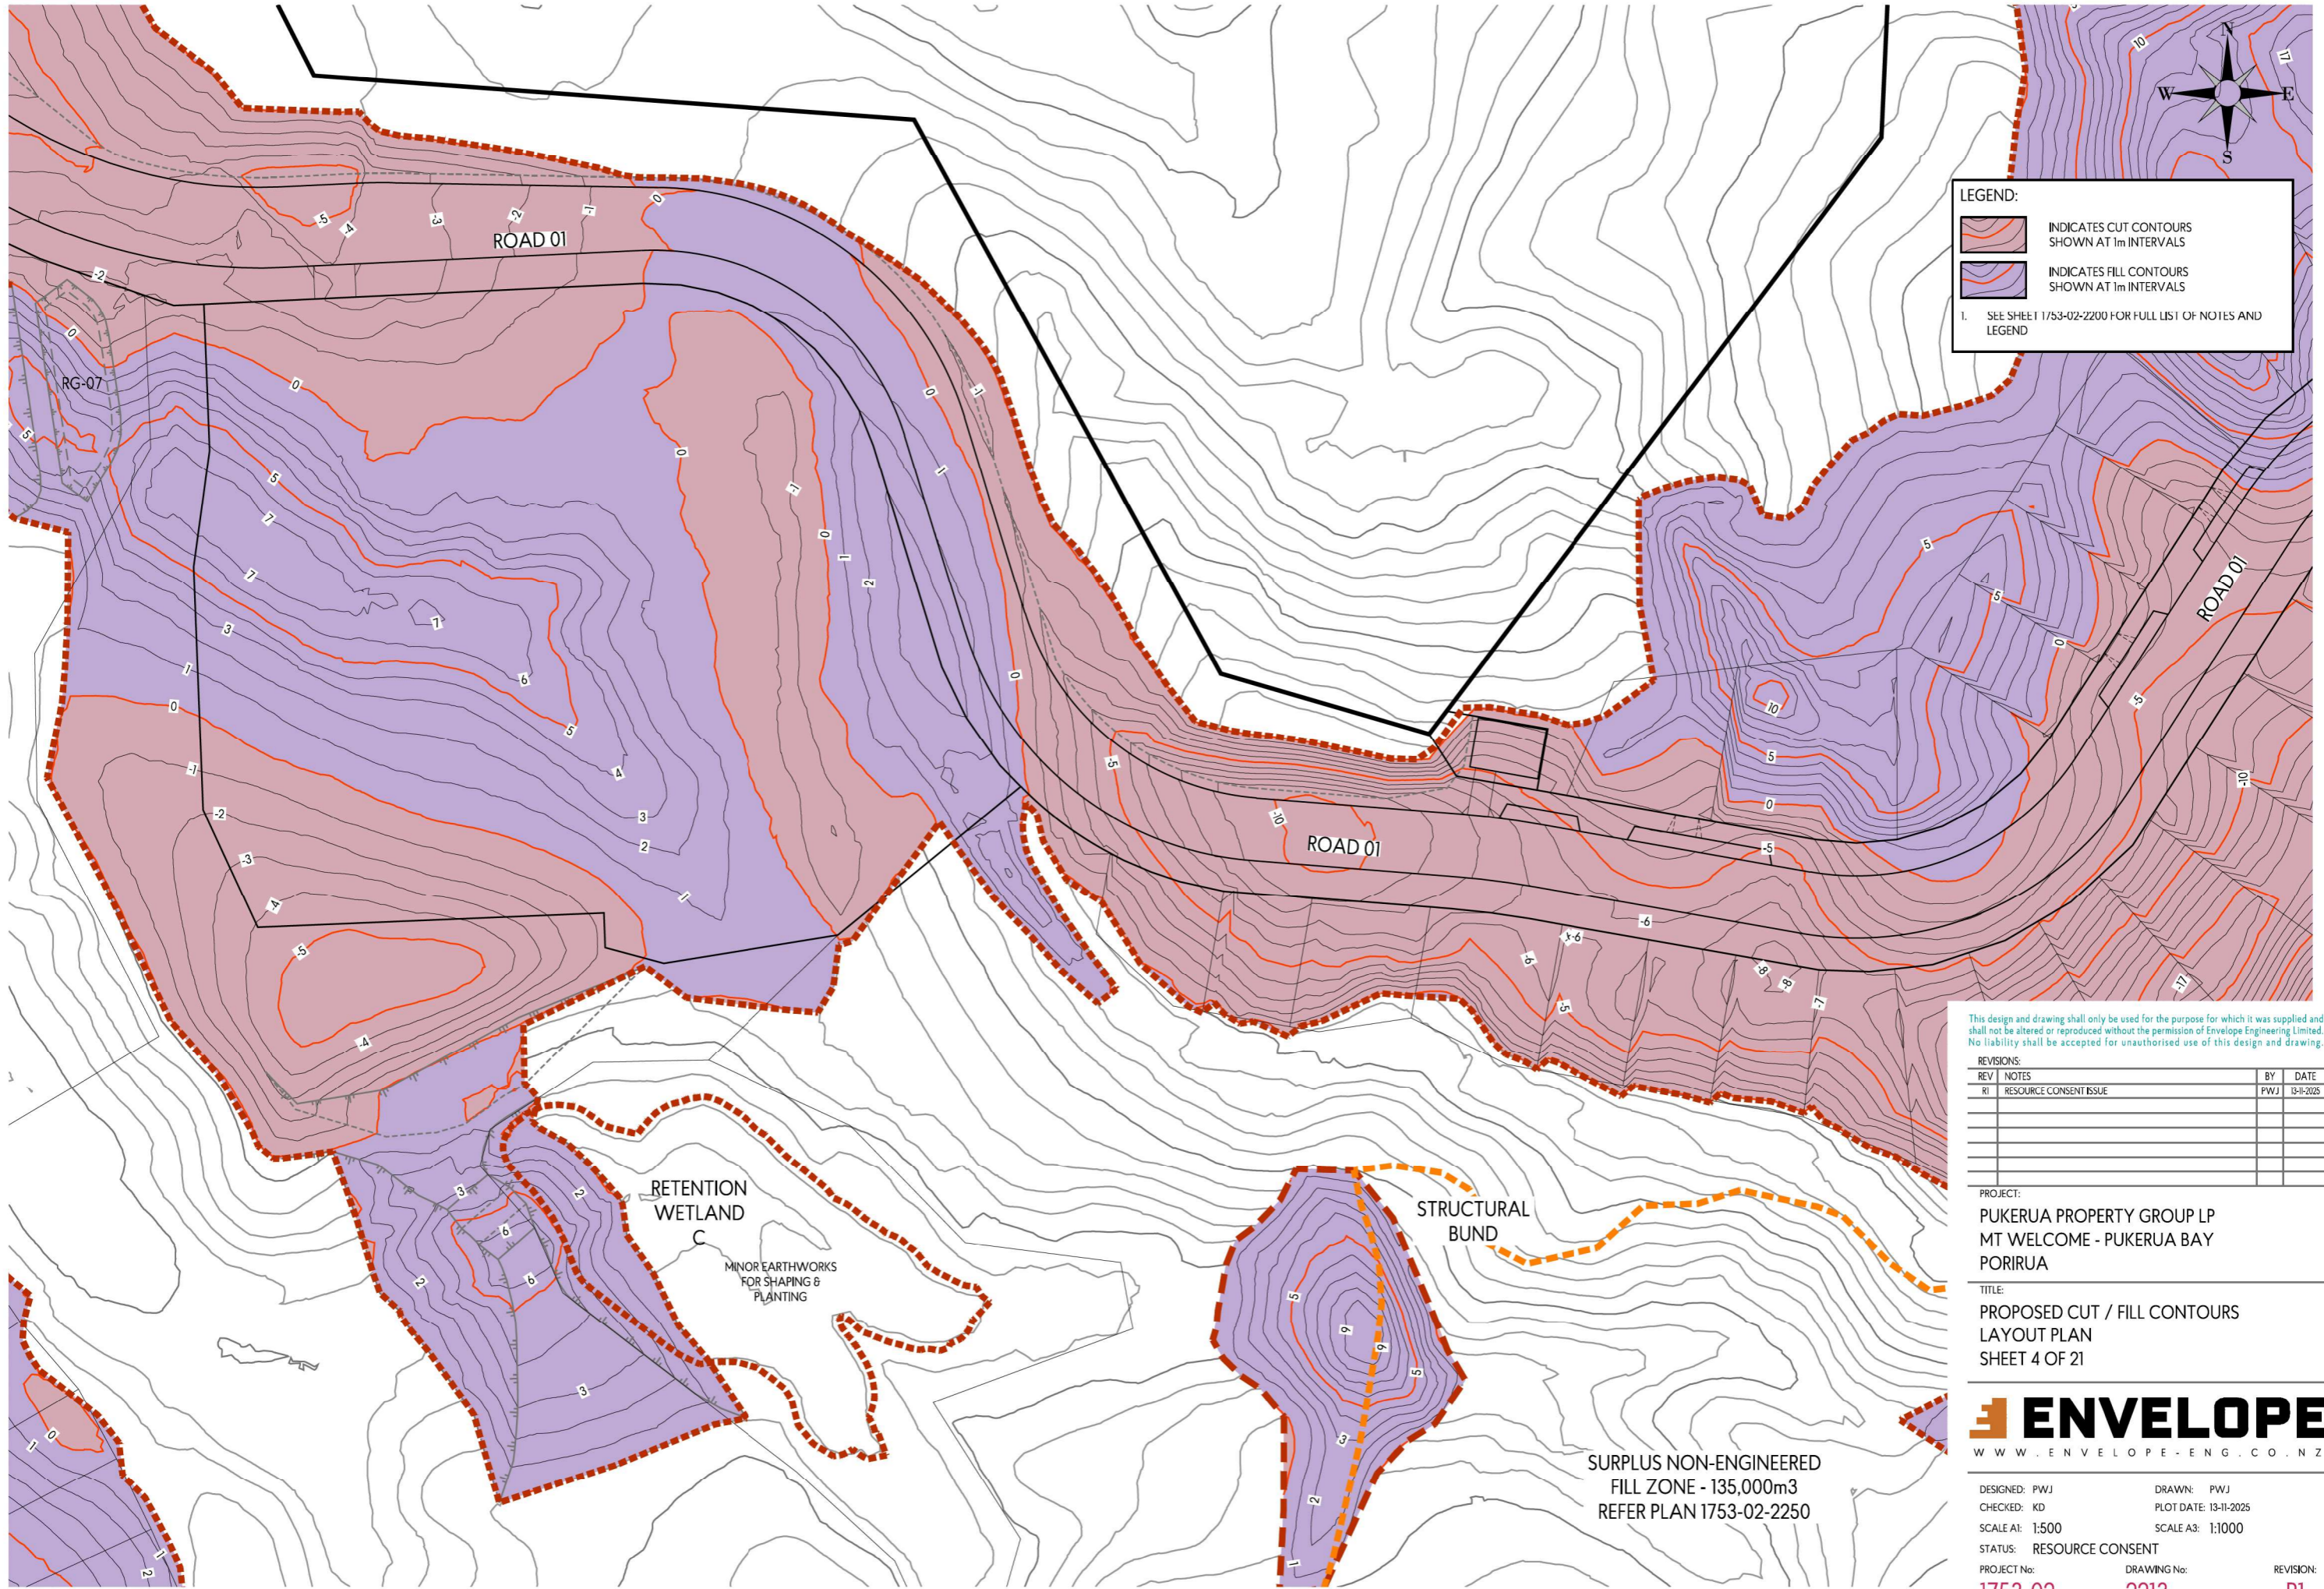

LEGEND:

- INDICATES CUT CONTOURS SHOWN AT 1m INTERVALS
- INDICATES FILL CONTOURS SHOWN AT 1m INTERVALS

1. SEE SHEET 1753-02-2200 FOR FULL LIST OF NOTES AND LEGEND

This design and drawing shall only be used for the purpose for which it was supplied and shall not be altered or reproduced without the permission of Envelope Engineering Limited. No liability shall be accepted for unauthorised use of this design and drawing.

REVISIONS:			
REV	NOTES	BY	DATE
R1	RESOURCE CONSENT ISSUE	PWJ	13-11-2025


PROJECT:
 PUKERUA PROPERTY GROUP LP
 MT WELCOME - PUKERUA BAY
 PORIRUA

TITLE:
 PROPOSED CUT / FILL CONTOURS
 LAYOUT PLAN
 SHEET 4 OF 21



SURPLUS NON-ENGINEERED
 FILL ZONE - 135,000m3
 REFER PLAN 1753-02-2250

DESIGNED: PWJ DRAWN: PWJ
 CHECKED: KD PLOT DATE: 13-11-2025
 SCALE A1: 1:500 SCALE A3: 1:1000
 STATUS: RESOURCE CONSENT
 PROJECT No: 1753-02 DRAWING No: 2213 REVISION: R1

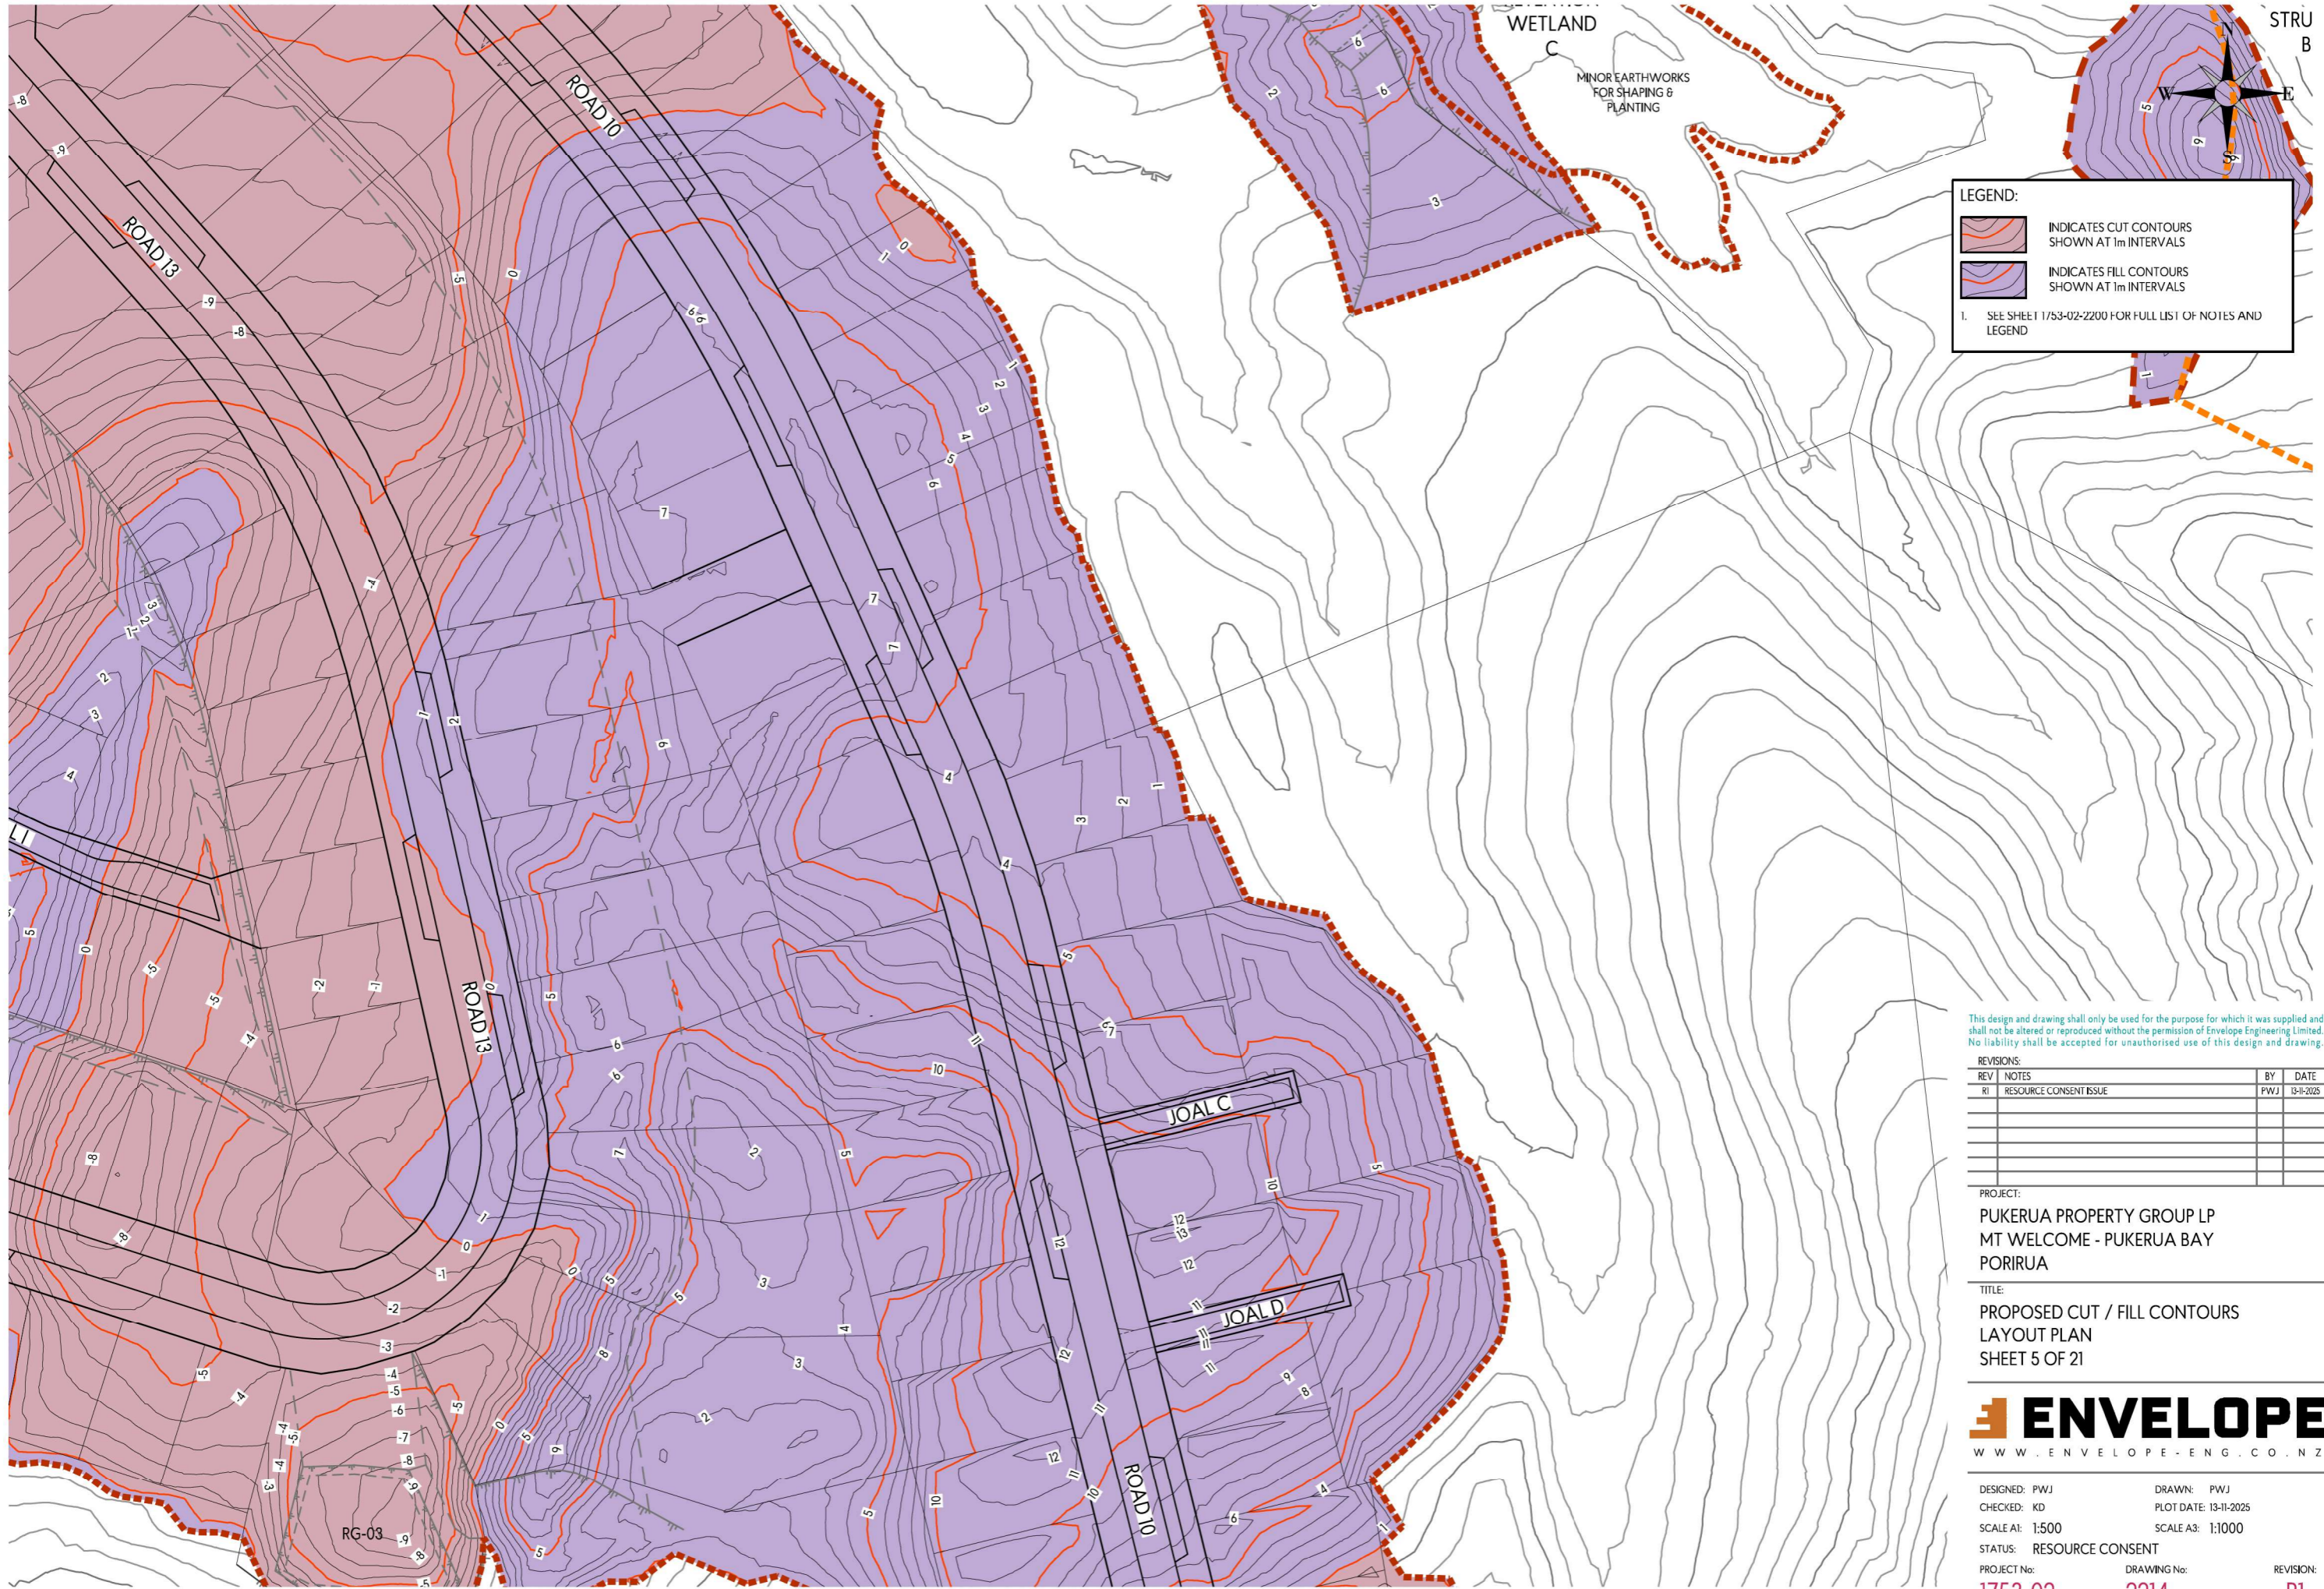

LEGEND:

- INDICATES CUT CONTOURS SHOWN AT 1m INTERVALS
- INDICATES FILL CONTOURS SHOWN AT 1m INTERVALS

1. SEE SHEET 1/53-02-2200 FOR FULL LIST OF NOTES AND LEGEND

This design and drawing shall only be used for the purpose for which it was supplied and shall not be altered or reproduced without the permission of Envelope Engineering Limited. No liability shall be accepted for unauthorised use of this design and drawing.

REVISIONS:


REV	NOTES	BY	DATE
R1	RESOURCE CONSENT ISSUE	PWJ	13-11-2025

PROJECT:
PUKERUA PROPERTY GROUP LP
MT WELCOME - PUKERUA BAY
PORIRUA

TITLE:
PROPOSED CUT / FILL CONTOURS
LAYOUT PLAN
SHEET 5 OF 21



DESIGNED: PWJ	DRAWN: PWJ	REVISION:
CHECKED: KD	PLOT DATE: 13-11-2025	R1
SCALE A1: 1:500	SCALE A3: 1:1000	
STATUS: RESOURCE CONSENT		
PROJECT No: 1753-02	DRAWING No: 2214	

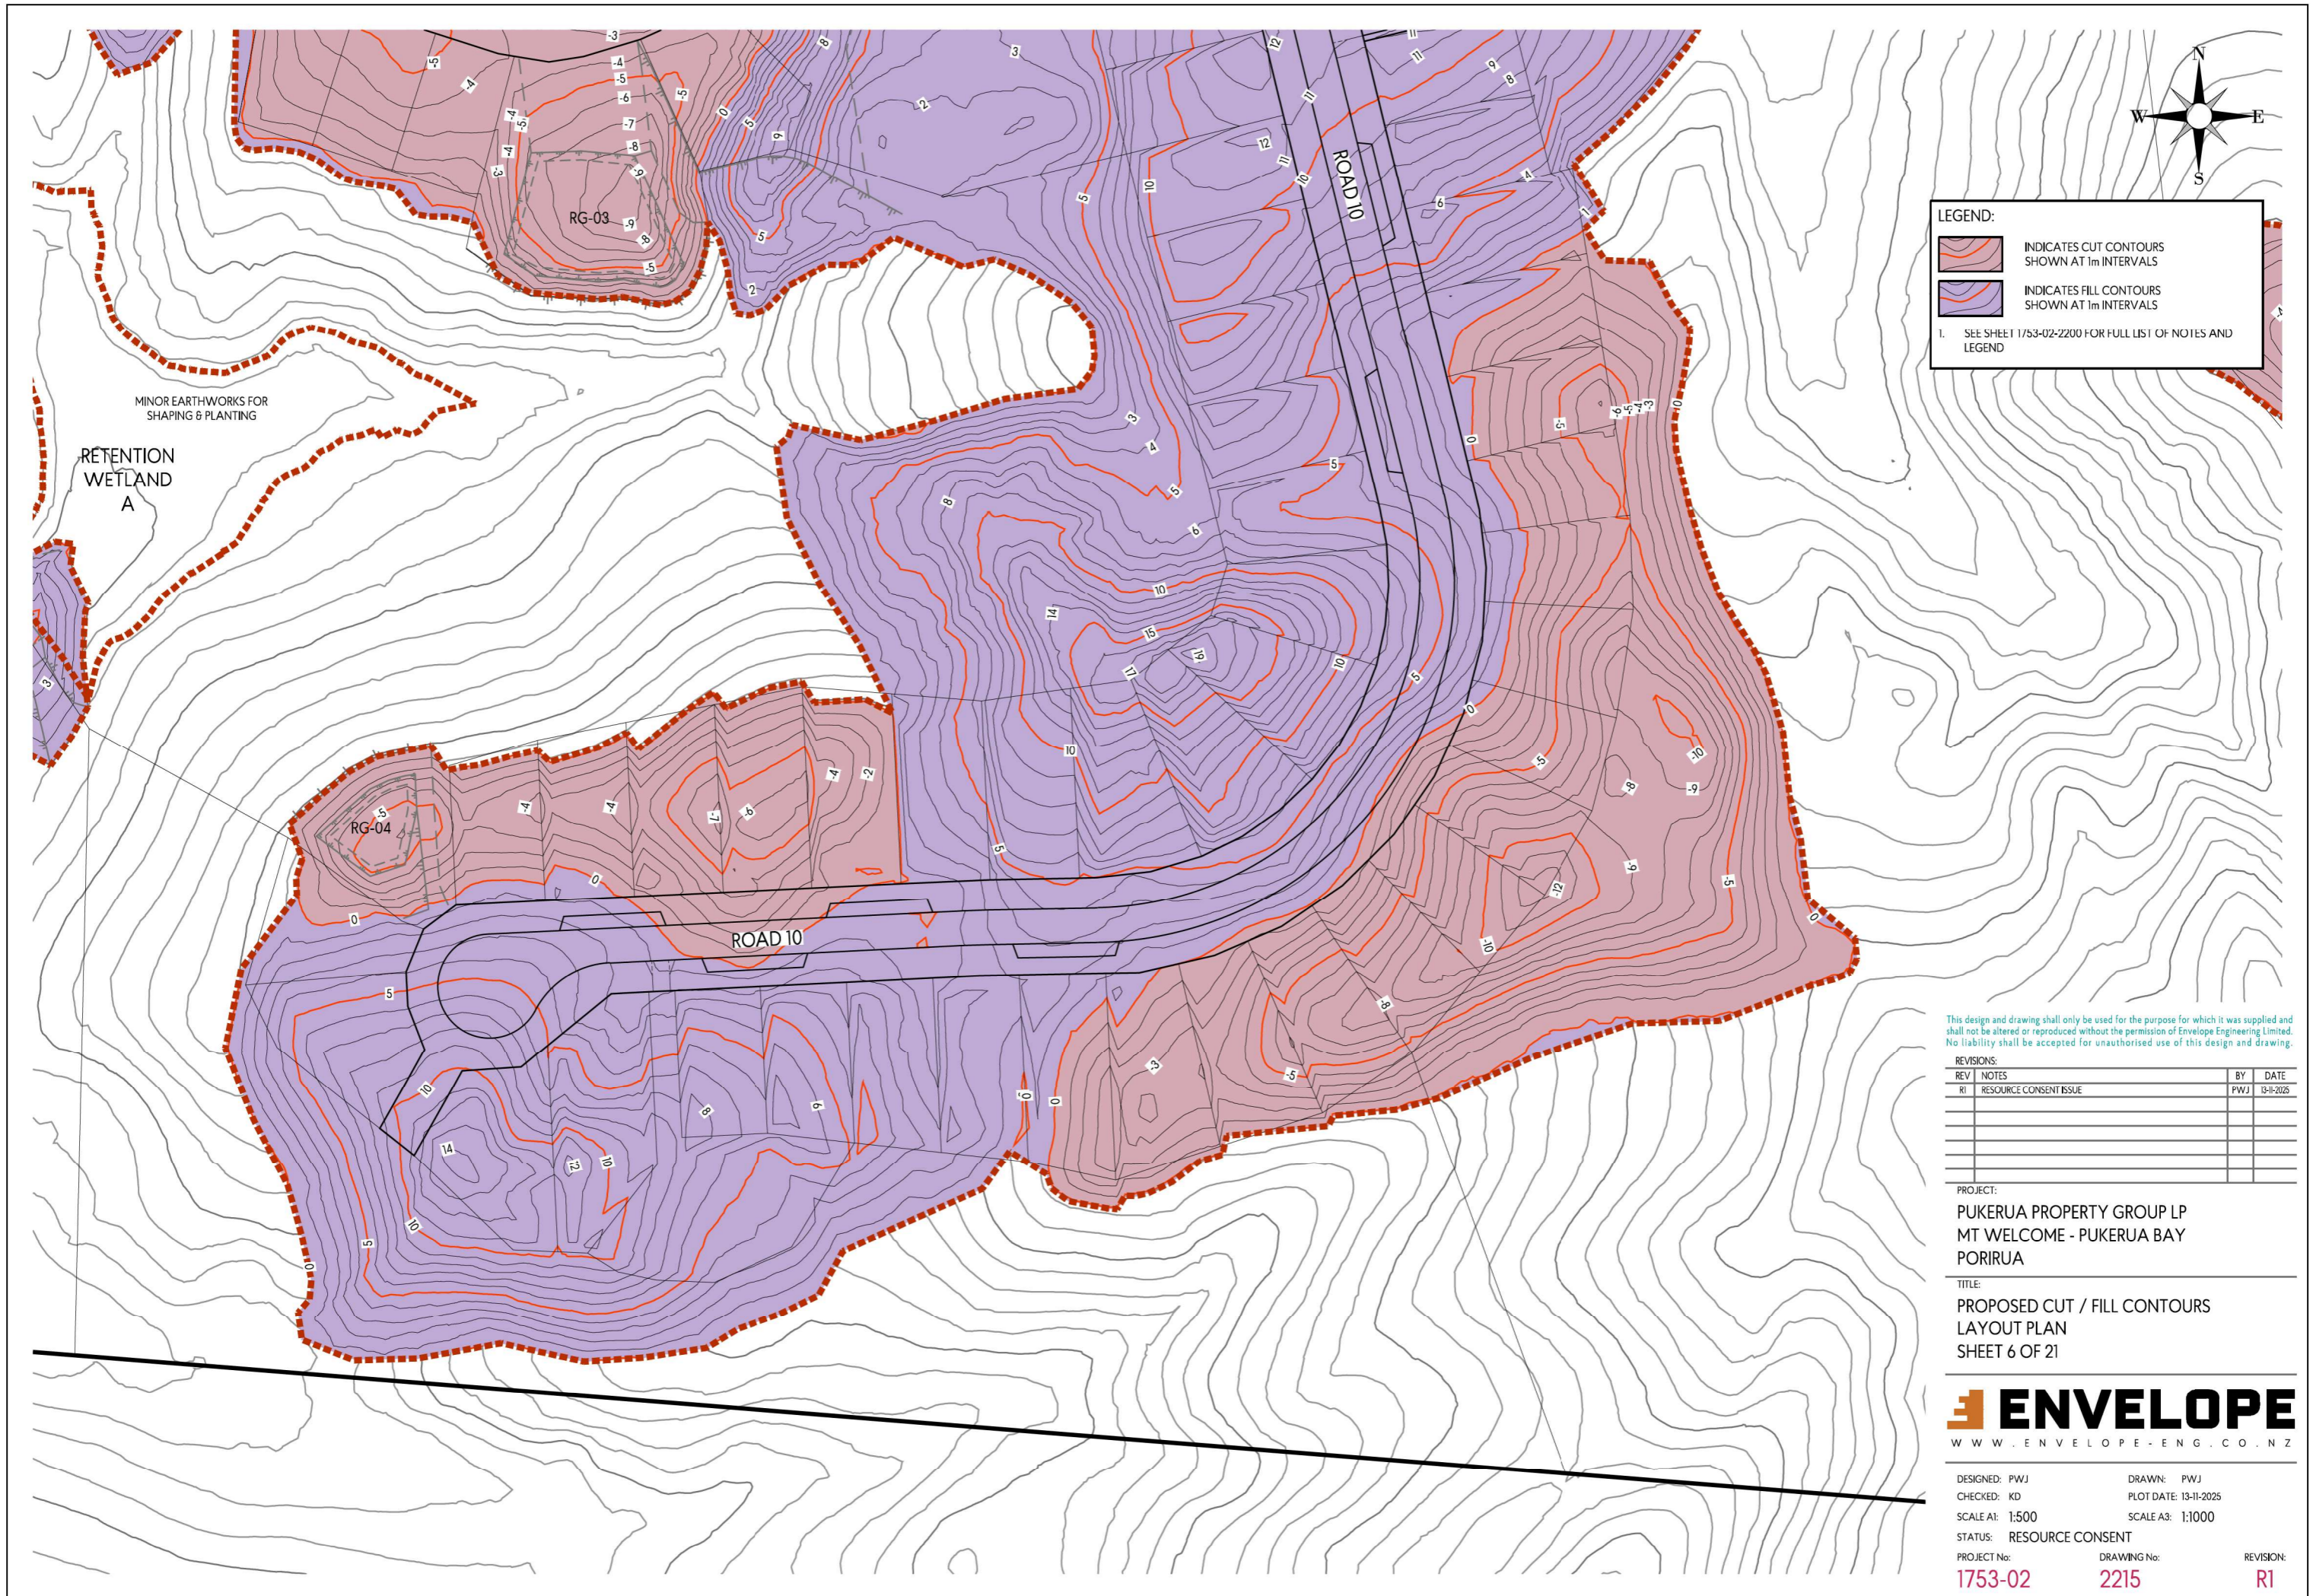

LEGEND:

- INDICATES CUT CONTOURS SHOWN AT 1m INTERVALS
- INDICATES FILL CONTOURS SHOWN AT 1m INTERVALS

1. SEE SHEET 1/53-02-2200 FOR FULL LIST OF NOTES AND LEGEND

MINOR EARTHWORKS FOR SHAPING & PLANTING

RETENTION WETLAND A

RG-04

RG-03

ROAD 10

ROAD 10

This design and drawing shall only be used for the purpose for which it was supplied and shall not be altered or reproduced without the permission of Envelope Engineering Limited. No liability shall be accepted for unauthorised use of this design and drawing.

REVISIONS:


REV	NOTES	BY	DATE
R1	RESOURCE CONSENT ISSUE	PWJ	13-11-2025

PROJECT:
 PUKERUA PROPERTY GROUP LP
 MT WELCOME - PUKERUA BAY
 PORIRUA

TITLE:
 PROPOSED CUT / FILL CONTOURS
 LAYOUT PLAN
 SHEET 6 OF 21




DESIGNED: PWJ DRAWN: PWJ
 CHECKED: KD PLOT DATE: 13-11-2025
 SCALE A1: 1:500 SCALE A3: 1:1000
 STATUS: RESOURCE CONSENT
 PROJECT No: 1753-02 DRAWING No: 2215 REVISION: R1

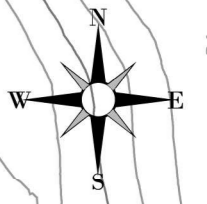

LEGEND:

- INDICATES CUT CONTOURS SHOWN AT 1m INTERVALS
- INDICATES FILL CONTOURS SHOWN AT 1m INTERVALS

1. SEE SHEET 1753-02-2200 FOR FULL LIST OF NOTES AND LEGEND

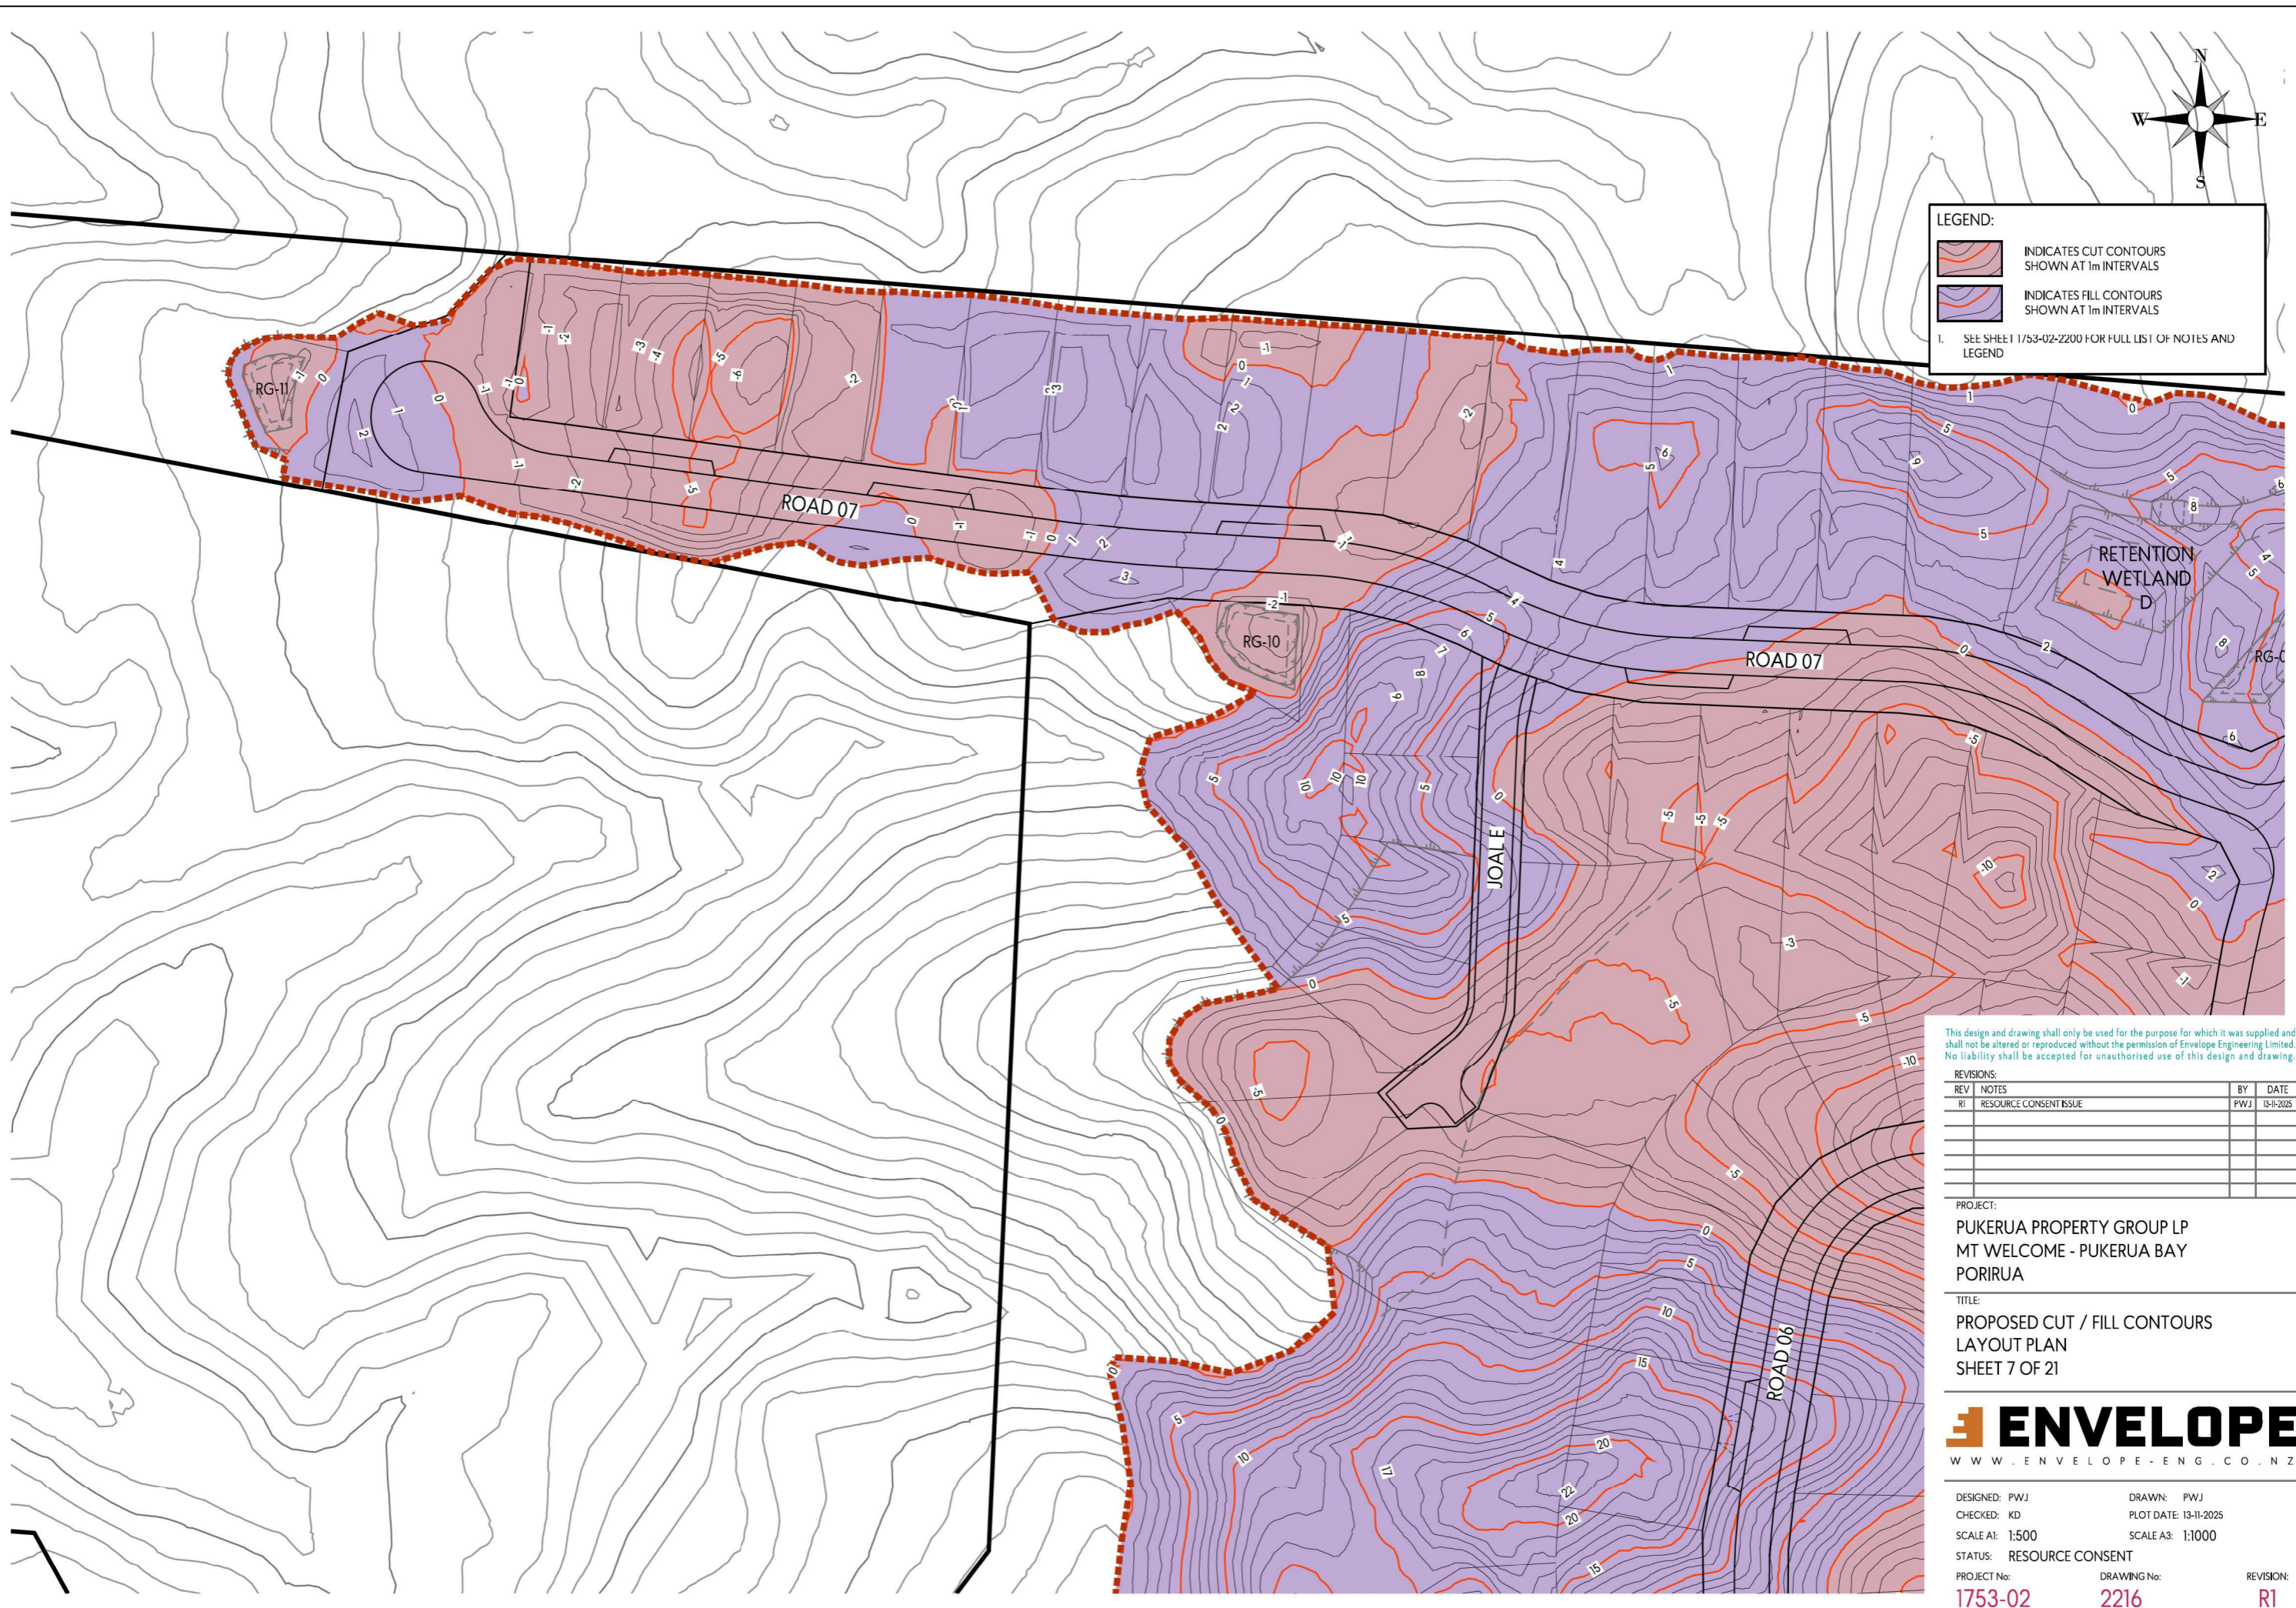

This design and drawing shall only be used for the purpose for which it was supplied and shall not be altered or reproduced without the permission of Envelope Engineering Limited. No liability shall be accepted for unauthorised use of this design and drawing.

REVISIONS:


REV	NOTES	BY	DATE
R1	RESOURCE CONSENT ISSUE	PWJ	13-11-2025

PROJECT:
 PUKERUA PROPERTY GROUP LP
 MT WELCOME - PUKERUA BAY
 PORIRUA



TITLE:
 PROPOSED CUT / FILL CONTOURS
 LAYOUT PLAN
 SHEET 7 OF 21



DESIGNED: PWJ DRAWN: PWJ
 CHECKED: KD PLOT DATE: 13-11-2025
 SCALE A1: 1:500 SCALE A3: 1:1000
 STATUS: RESOURCE CONSENT
 PROJECT No: 1753-02 DRAWING No: 2216 REVISION: R1

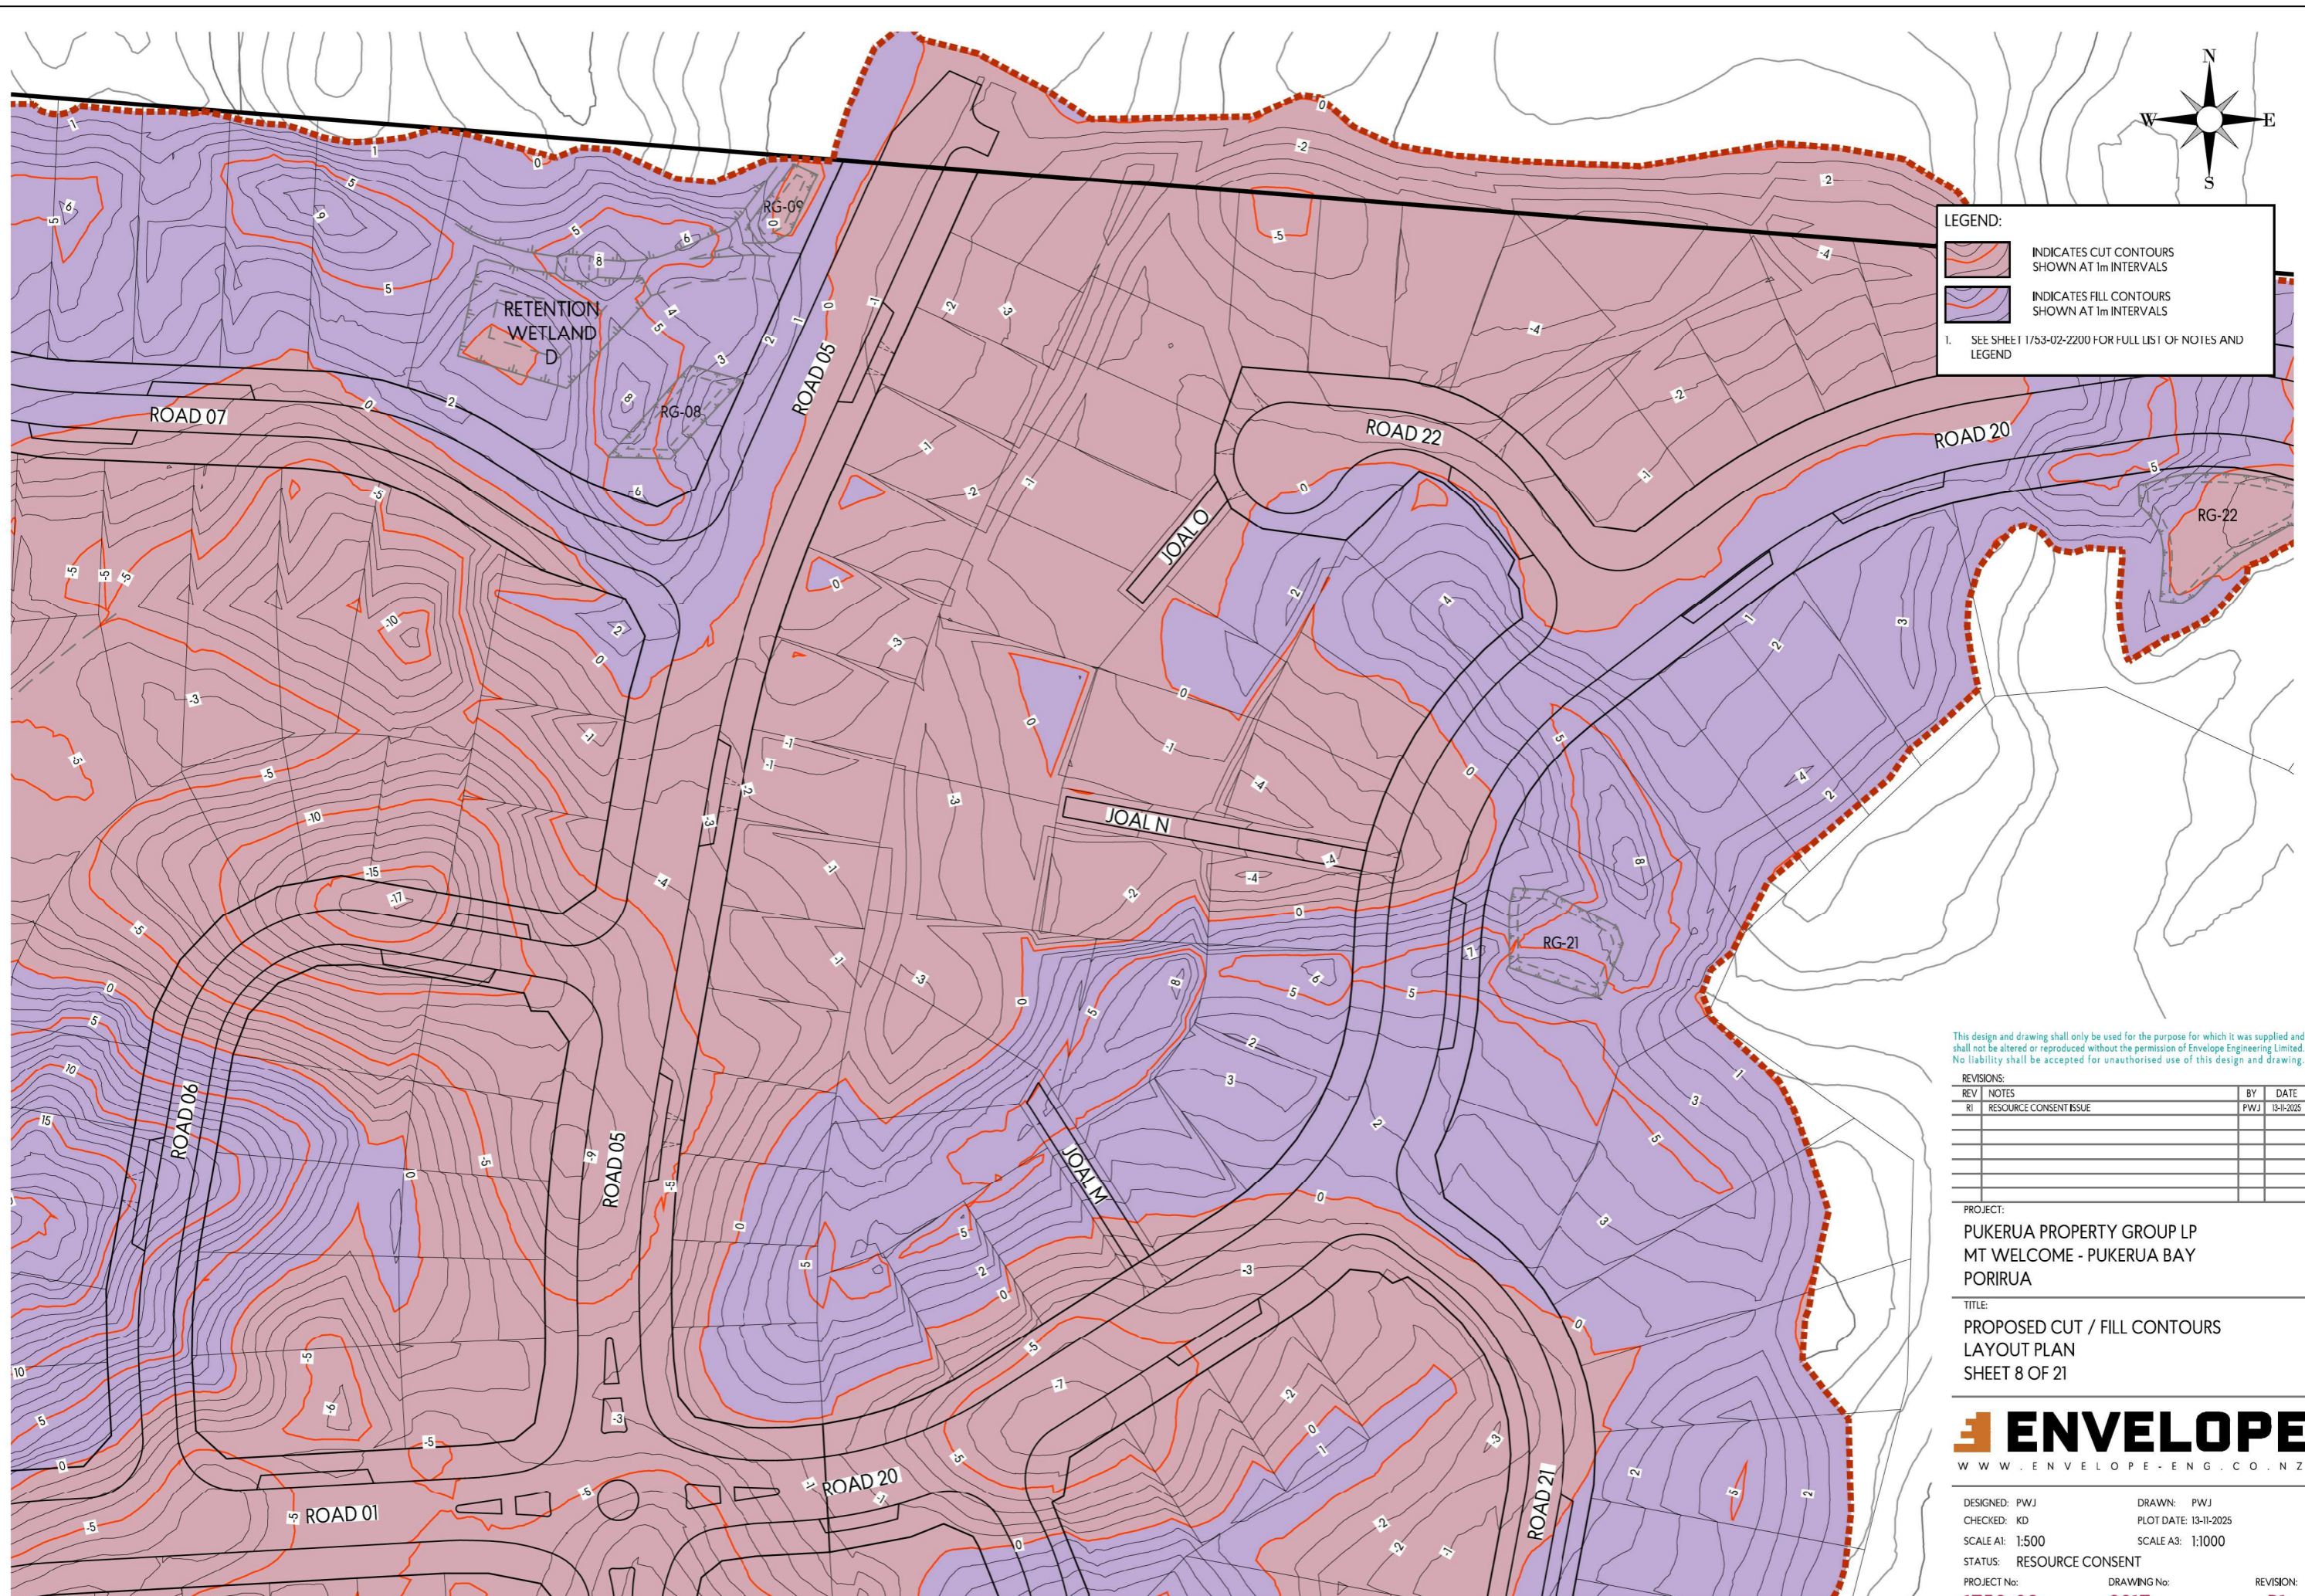

LEGEND:

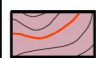-  INDICATES CUT CONTOURS SHOWN AT 1m INTERVALS
-  INDICATES FILL CONTOURS SHOWN AT 1m INTERVALS

1. SEE SHEET 1/53-02-2200 FOR FULL LIST OF NOTES AND LEGEND

This design and drawing shall only be used for the purpose for which it was supplied and shall not be altered or reproduced without the permission of Envelope Engineering Limited. No liability shall be accepted for unauthorised use of this design and drawing.

REVISIONS:


REV	NOTES	BY	DATE
R1	RESOURCE CONSENT ISSUE	PWJ	13-11-2025

PROJECT:
 PUKERUA PROPERTY GROUP LP
 MT WELCOME - PUKERUA BAY
 PORIRUA

TITLE:
 PROPOSED CUT / FILL CONTOURS
 LAYOUT PLAN
 SHEET 8 OF 21



DESIGNED: PWJ DRAWN: PWJ
 CHECKED: KD PLOT DATE: 13-11-2025
 SCALE A1: 1:500 SCALE A3: 1:1000
 STATUS: RESOURCE CONSENT
 PROJECT No: 1753-02 DRAWING No: 2217 REVISION: R1

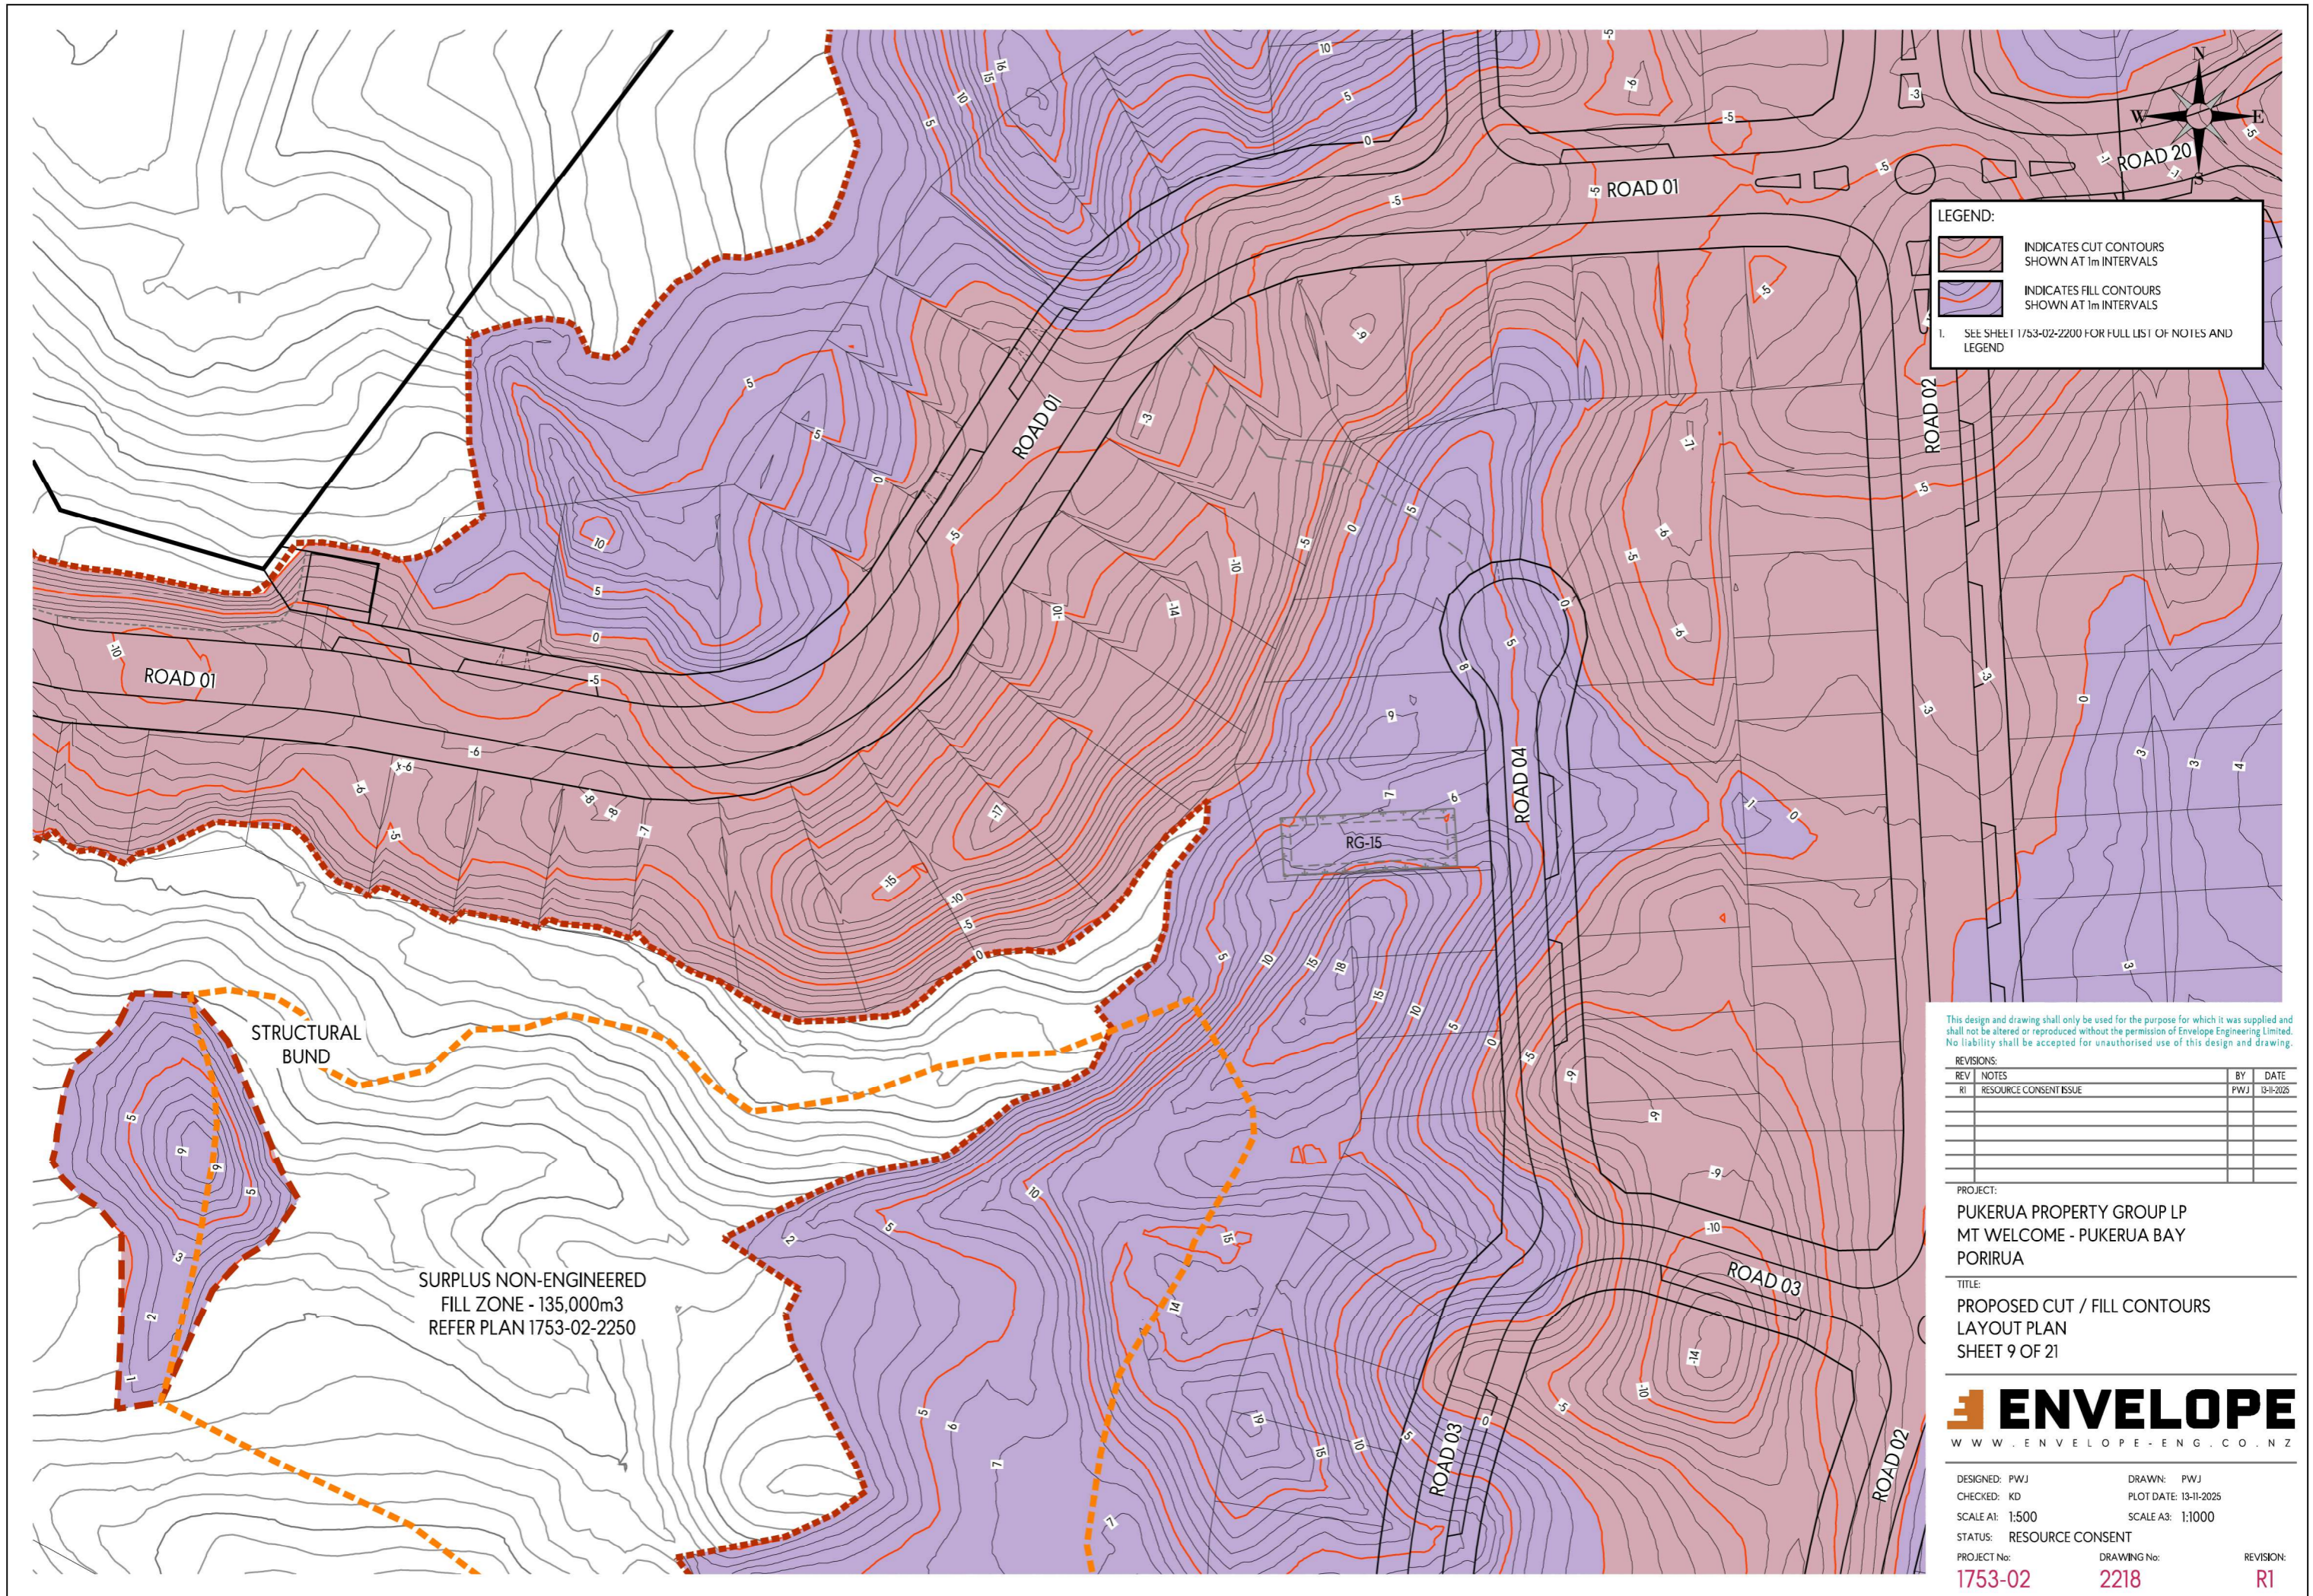

This design and drawing shall only be used for the purpose for which it was supplied and shall not be altered or reproduced without the permission of Envelope Engineering Limited. No liability shall be accepted for unauthorised use of this design and drawing.

REVISIONS:



REV	NOTES	BY	DATE
R1	RESOURCE CONSENT ISSUE	PWJ	13-11-2025

PROJECT:
 PUKERUA PROPERTY GROUP LP
 MT WELCOME - PUKERUA BAY
 PORIRUA



TITLE:
 PROPOSED CUT / FILL CONTOURS
 LAYOUT PLAN
 SHEET 9 OF 21



DESIGNED: PWJ DRAWN: PWJ
 CHECKED: KD PLOT DATE: 13-11-2025
 SCALE A1: 1:500 SCALE A3: 1:1000
 STATUS: RESOURCE CONSENT
 PROJECT No: 1753-02 DRAWING No: 2218 REVISION: R1

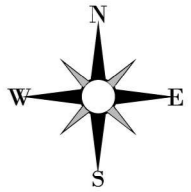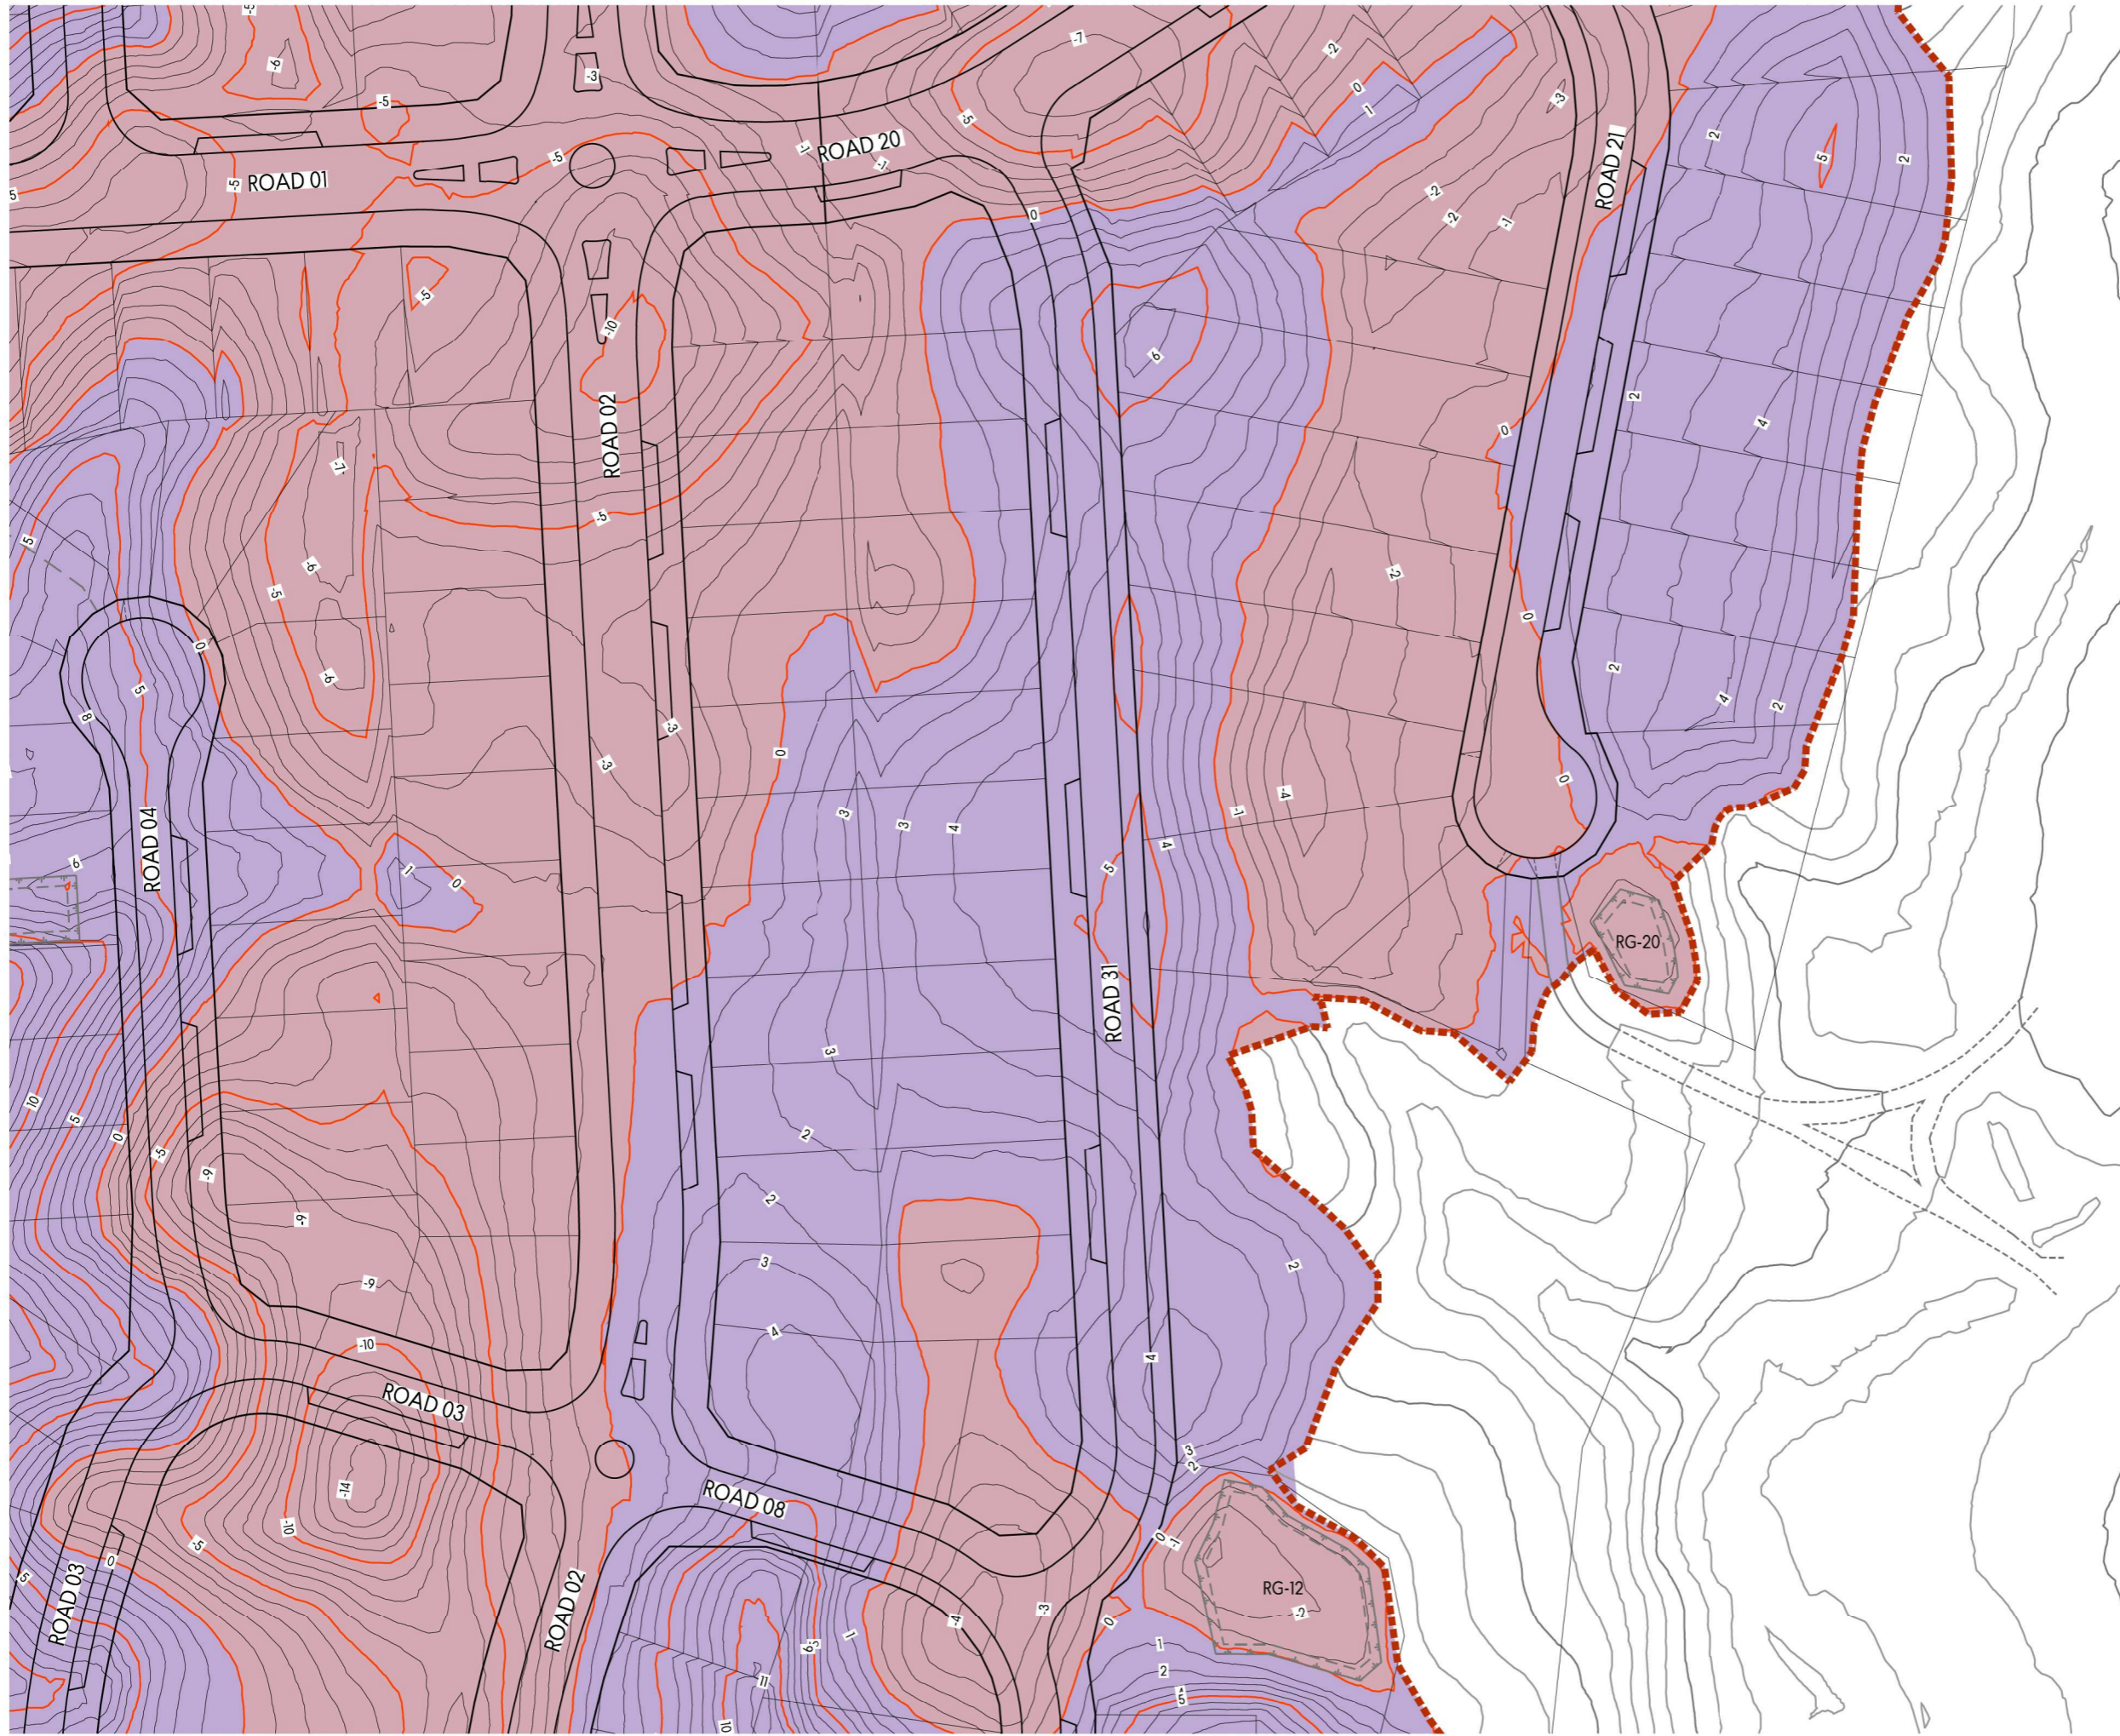

LEGEND:

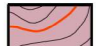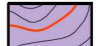-  INDICATES CUT CONTOURS SHOWN AT 1m INTERVALS
-  INDICATES FILL CONTOURS SHOWN AT 1m INTERVALS

1. SEE SHEET 1/753-02-2200 FOR FULL LIST OF NOTES AND LEGEND

This design and drawing shall only be used for the purpose for which it was supplied and shall not be altered or reproduced without the permission of Envelope Engineering Limited. No liability shall be accepted for unauthorised use of this design and drawing.

REVISIONS:

REV	NOTES	BY	DATE
R1	RESOURCE CONSENT ISSUE	PWJ	13-11-2025

PROJECT:
 PUKERUA PROPERTY GROUP LP
 MT WELCOME - PUKERUA BAY
 PORIRUA

TITLE:
 PROPOSED CUT / FILL CONTOURS
 LAYOUT PLAN
 SHEET 10 OF 21



DESIGNED: PWJ DRAWN: PWJ
 CHECKED: KD PLOT DATE: 13-11-2025
 SCALE A1: 1:500 SCALE A3: 1:1000
 STATUS: RESOURCE CONSENT
 PROJECT No: **1753-02** DRAWING No: **2219** REVISION: **R1**