



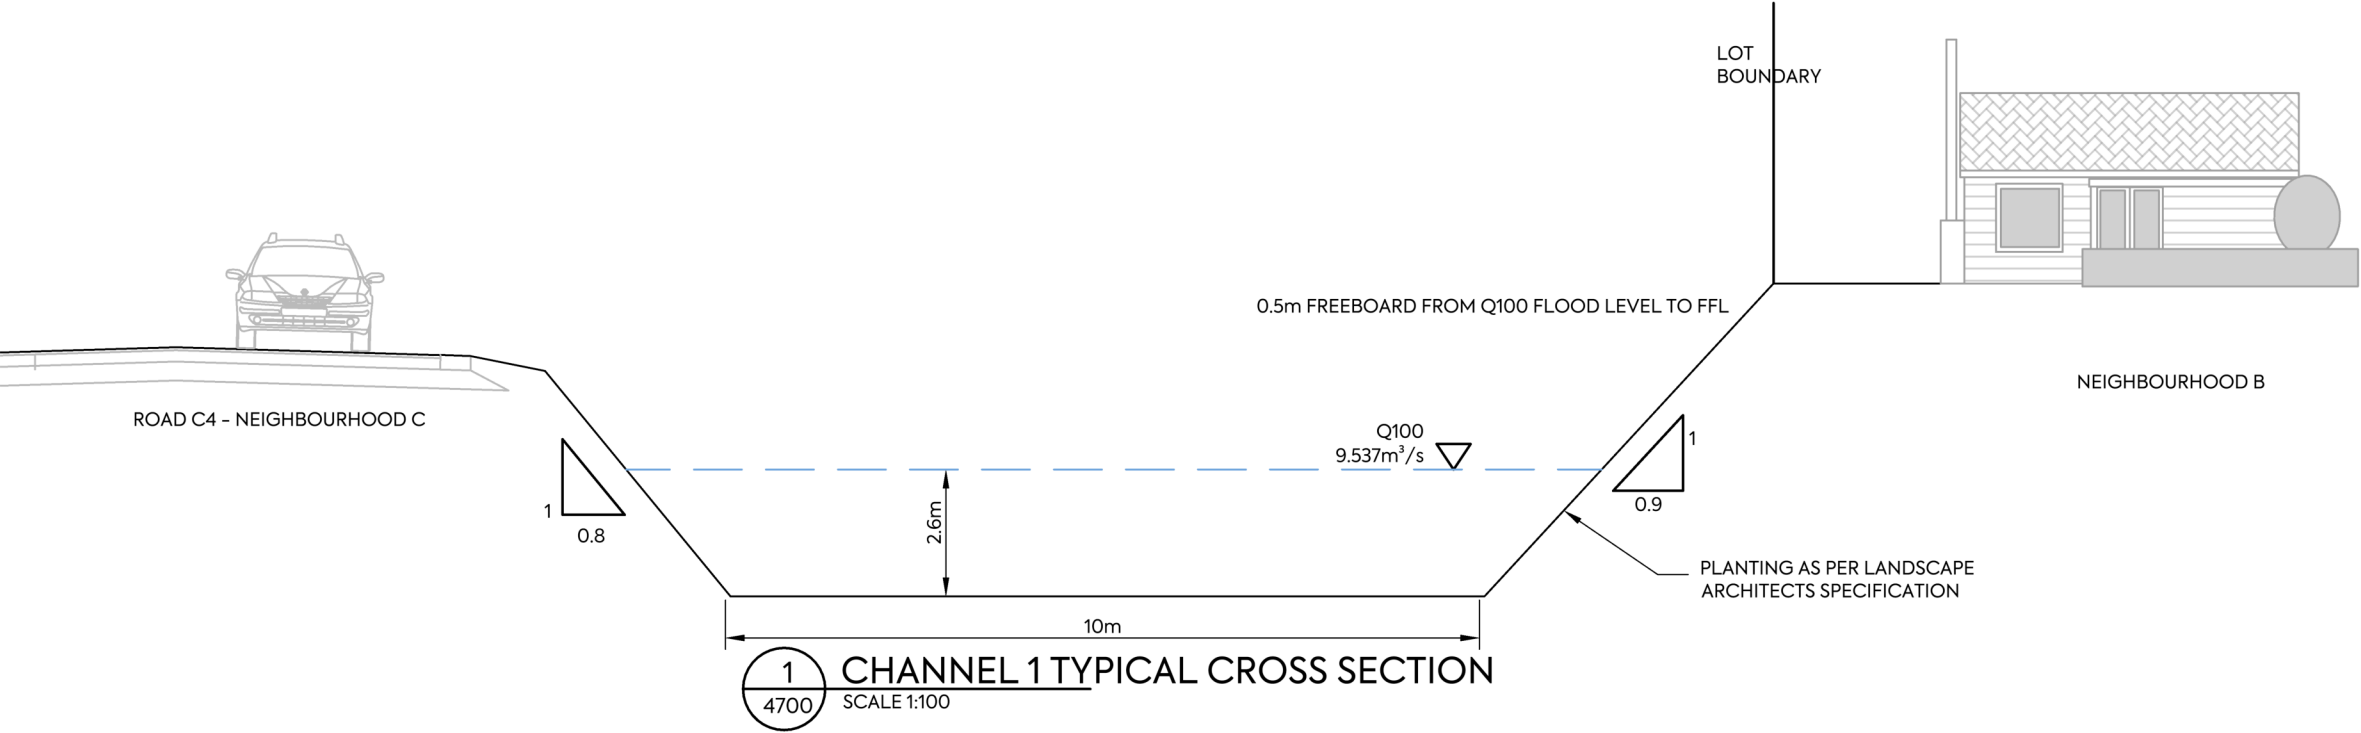


- NOTES:**
- REFER TO 4700 SERIES DRAWINGS FOR CHANNEL LOCATIONS.
 - FOR PLANTING DETAILS, REFER LANDSCAPE ARCHITECTS DRAWINGS.

LEGEND:

GROUND SURFACE	—————
1% FLOOD LEVEL	- - - - -
500mm FREEBOARD	- - - - -

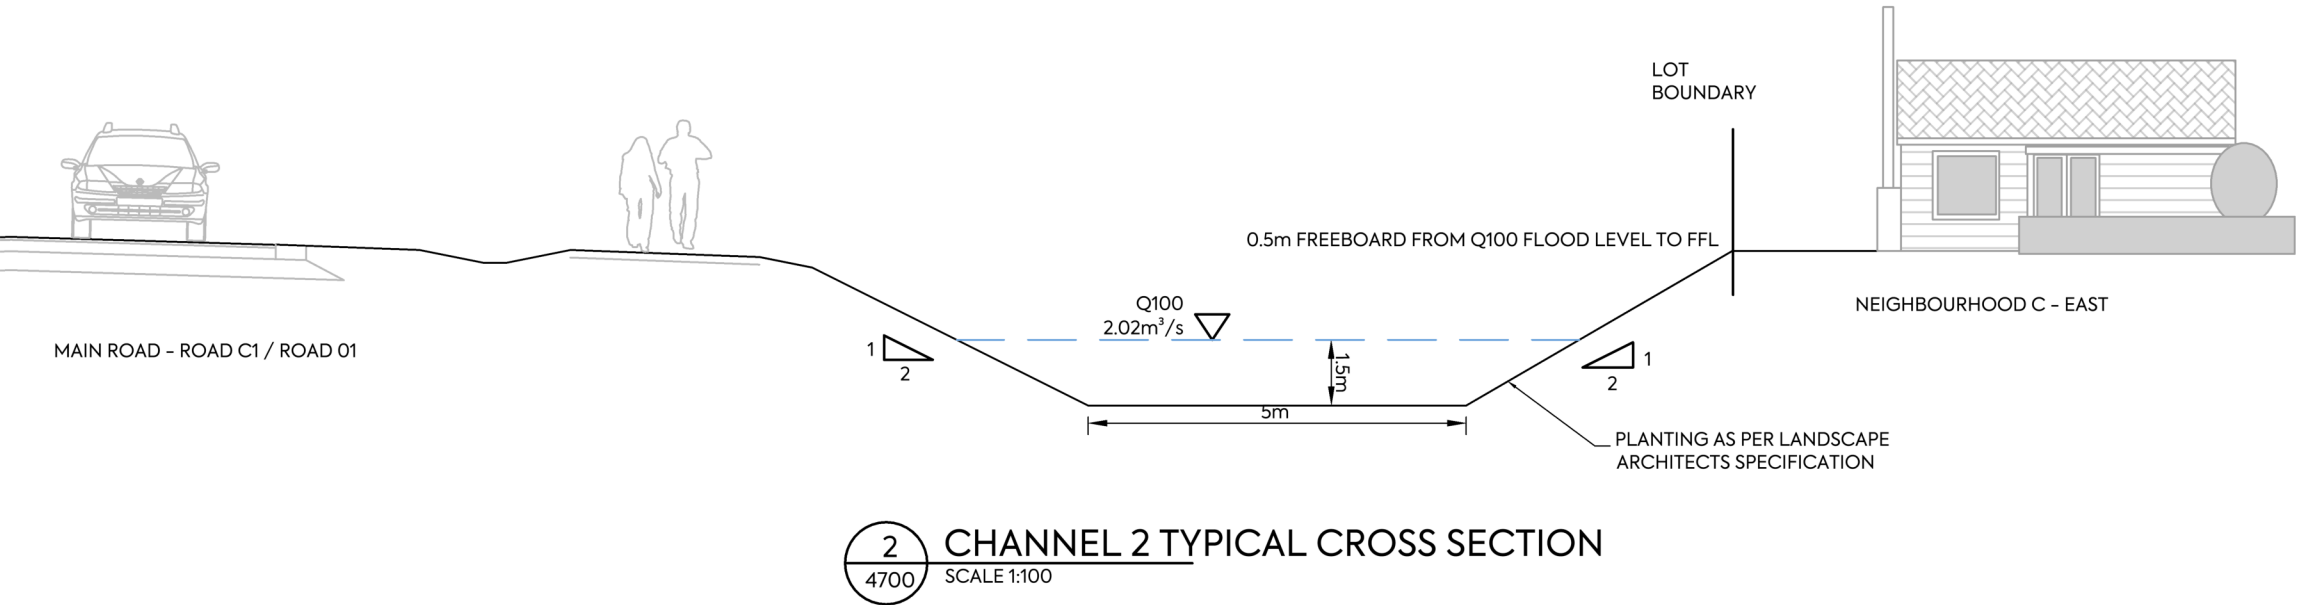


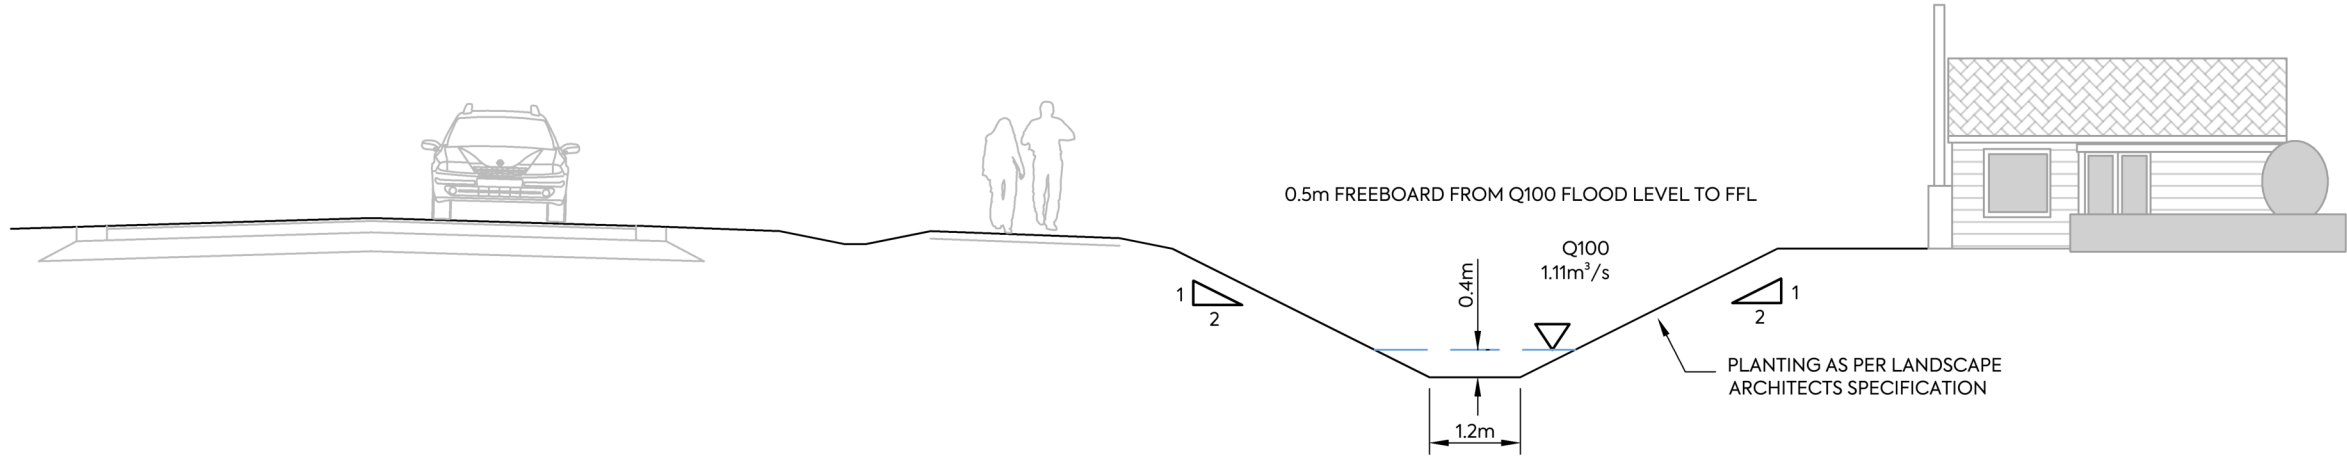

3 CHANNEL 3 TYPICAL CROSS SECTION
4700 SCALE 1:100

- NOTES:**
1. REFER TO 4700 SERIES DRAWINGS FOR CHANNEL LOCATIONS.
 2. FOR PLANTING DETAILS, REFER LANDSCAPE ARCHITECTS DRAWINGS.

- LEGEND:**
- GROUND SURFACE
 - 1% FLOOD LEVEL
 - 500mm FREEBOARD

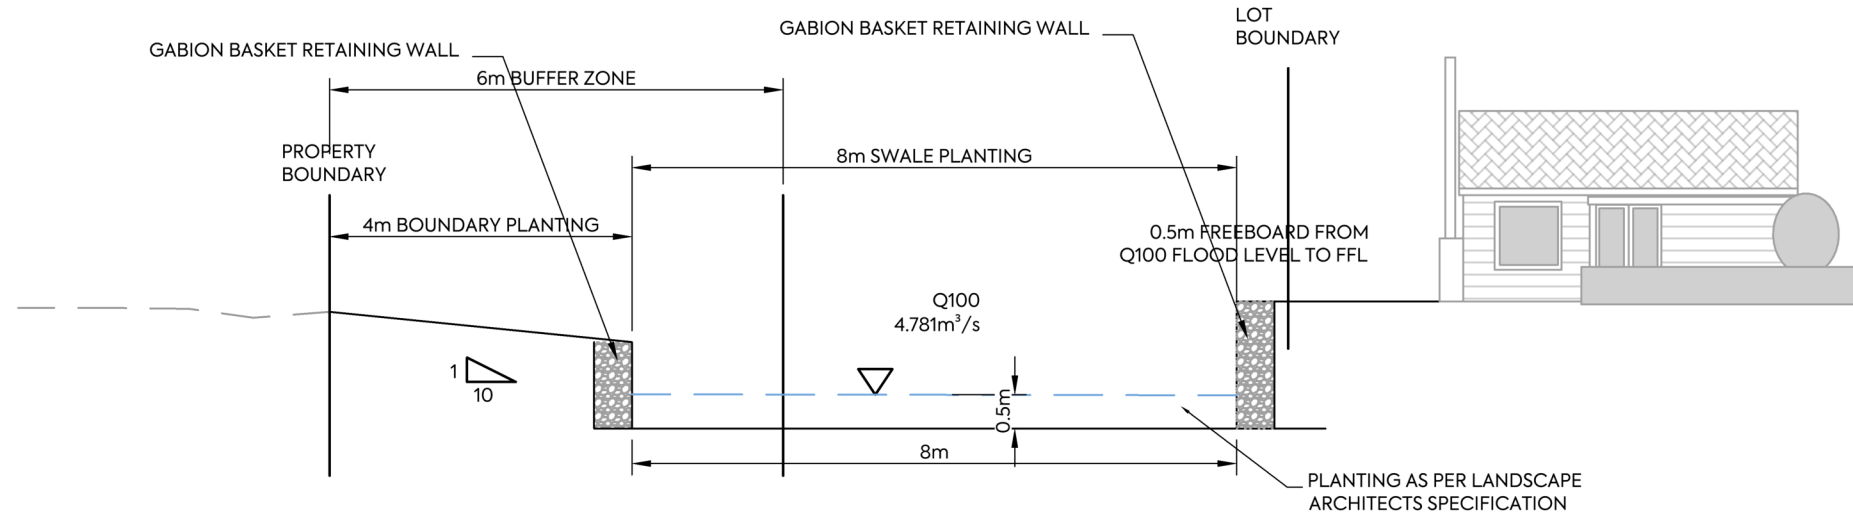

4 CHANNEL 4 TYPICAL CROSS SECTION
4700 SCALE 1:100

C	UPDATED PER LANDSCAPE COMMENTS	TDW		SL	04/03/26
B	UPDATED SHAPING	TDW	TDW		12/02/26
A	FIRST ISSUE	EY	NC	NC	13/11/25
REV	DESCRIPTION	DRN BY	CHK BY	APP BY	DATE



CLIENT:
RIDGEBURN LTD


PROJECT:
RIDGEBURN
122 MORVEN FERRY ROAD
ARROW JUNCTION
QUEENSTOWN

TITLE:
STORMWATER
CONVEYANCE CHANNELS
TYPICAL CROSS SECTIONS
SHEET 2


PURPOSE OF ISSUE:
RESOURCE CONSENT

SCALE:
AS SHOWN
DO NOT SCALE

DRAWING NO:
4048-0-4731
REV:
C

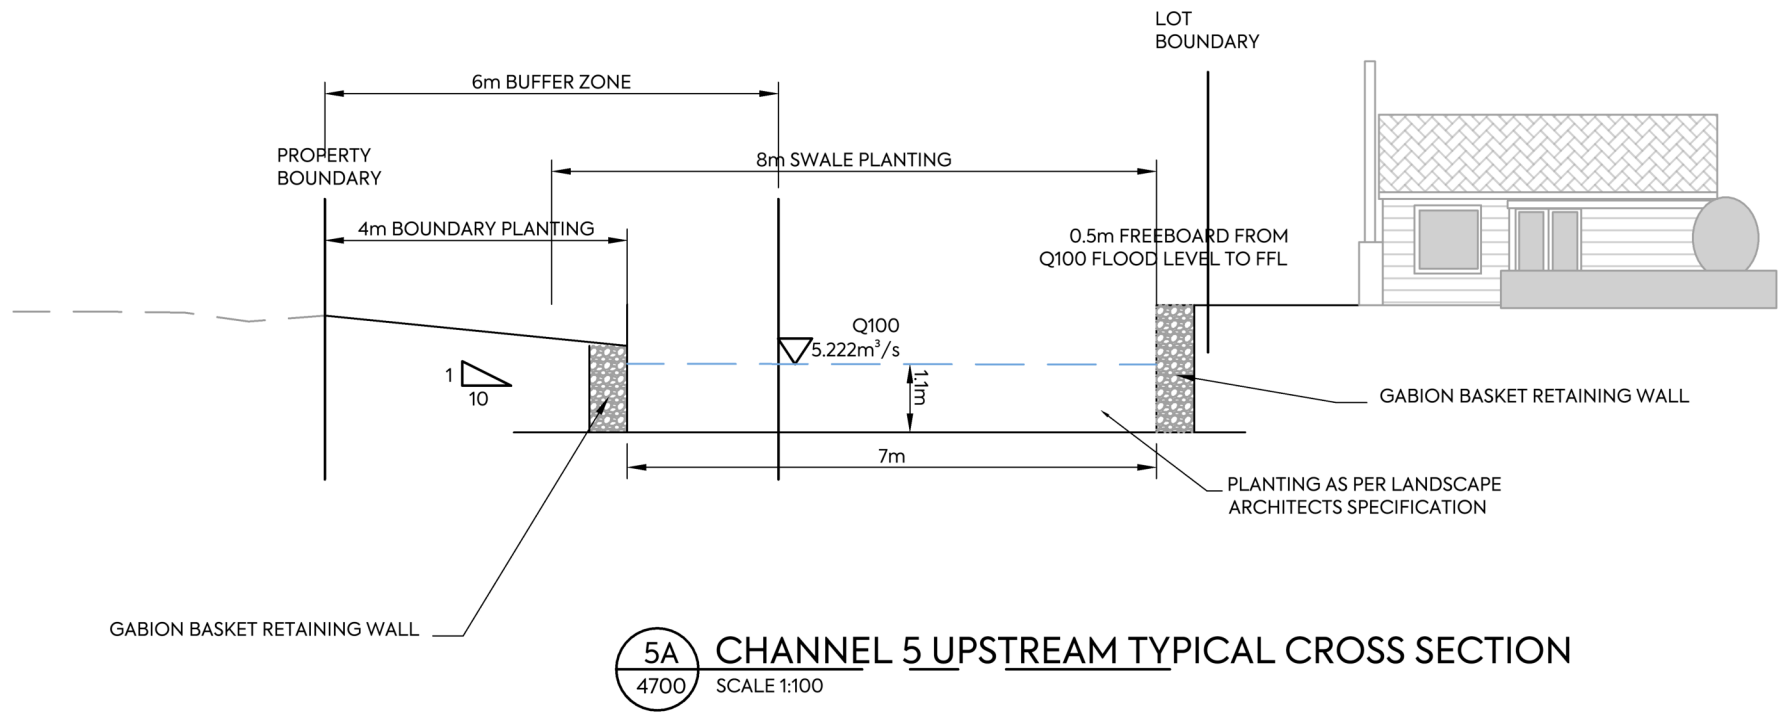

- NOTES:**
- REFER TO 4700 SERIES DRAWINGS FOR CHANNEL LOCATIONS.
 - FOR PLANTING DETAILS, REFER LANDSCAPE ARCHITECTS DRAWINGS.

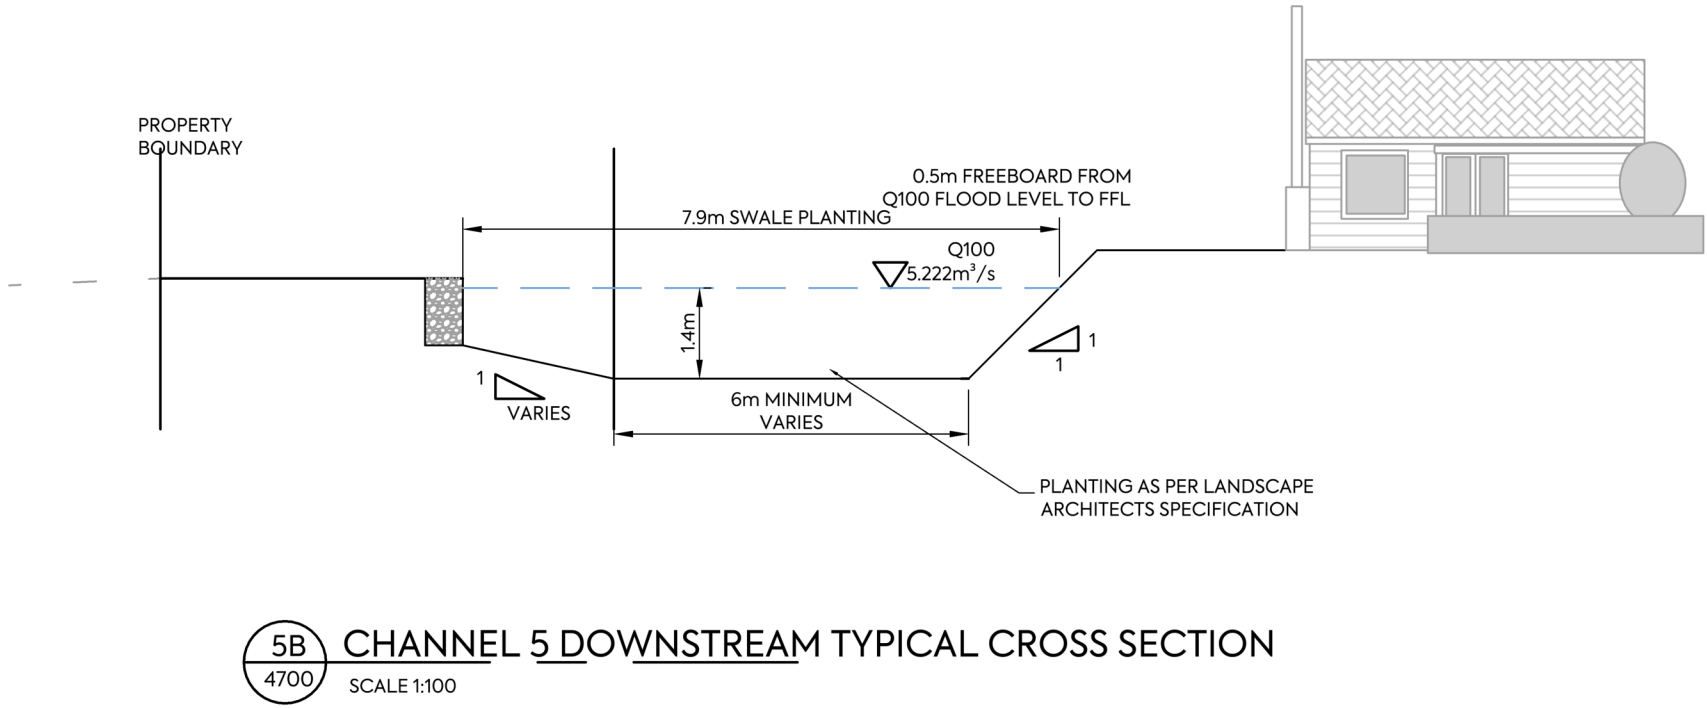


C	UPDATED PER LANDSCAPE COMMENTS	TDW	SL	04/03/26	
B	UPDATED SHAPING	TDW	TDW	12/02/26	
A	FIRST ISSUE	EY	NC	13/11/25	
REV	DESCRIPTION	DRN BY	CHK BY	APP BY	DATE



CLIENT:	RIDGEBURN LTD	PROJECT:	RIDGEBURN 122 MORVEN FERRY ROAD ARROW JUNCTION QUEENSTOWN	TITLE:	STORMWATER CONVEYANCE CHANNELS TYPICAL CROSS SECTIONS SHEET 3	PURPOSE OF ISSUE:	RESOURCE CONSENT
SCALE:	AS SHOWN	DO NOT SCALE		DRAWING NO:	4048-0-4732	REV:	C


- NOTES:
- 1. REFER TO 4700 SERIES DRAWINGS FOR CHANNEL LOCATIONS.
 - 2. FOR PLANTING DETAILS, REFER LANDSCAPE ARCHITECTS DRAWINGS.

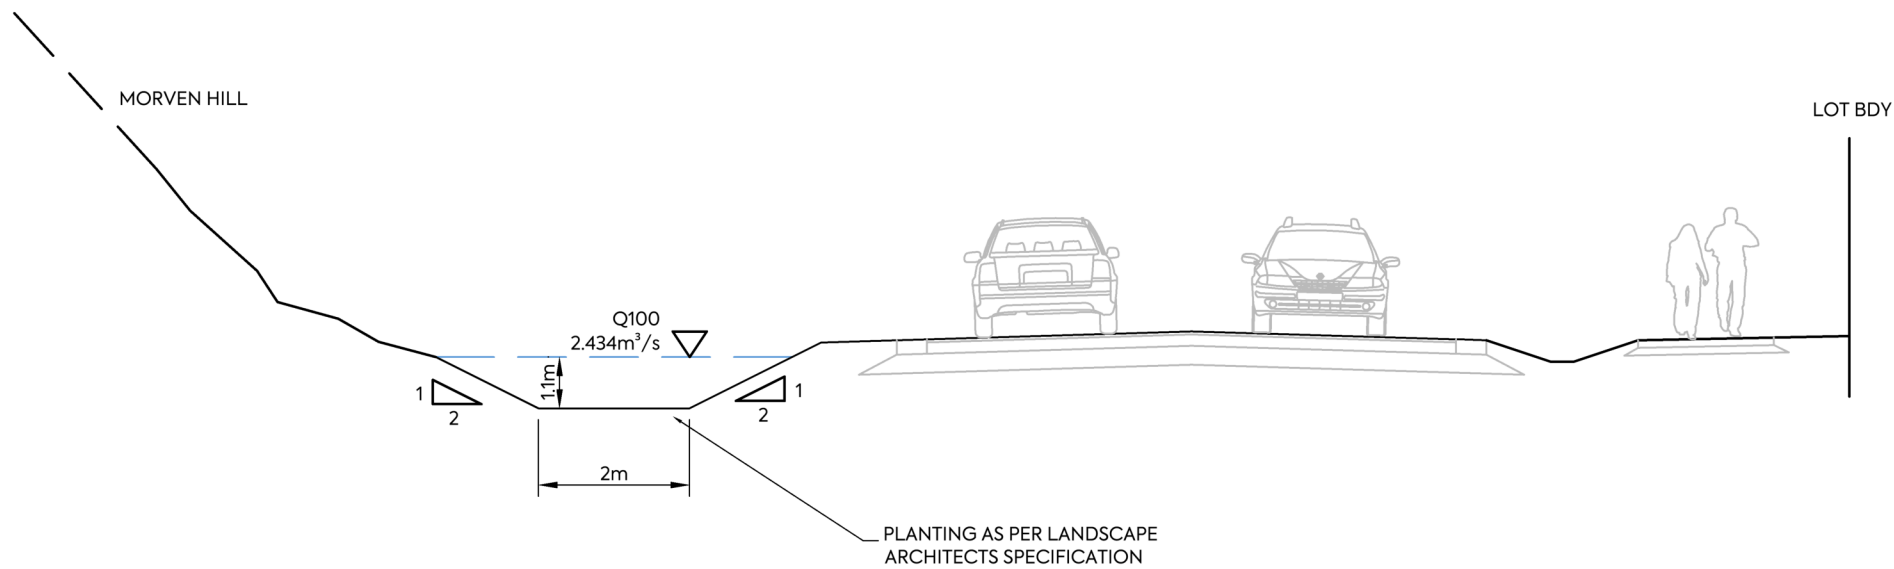

6
4700

CHANNEL 6 TYPICAL CROSS SECTION
SCALE 1:100

- LEGEND:
- GROUND SURFACE
 - 1% FLOOD LEVEL
 - 500mm FREEBOARD

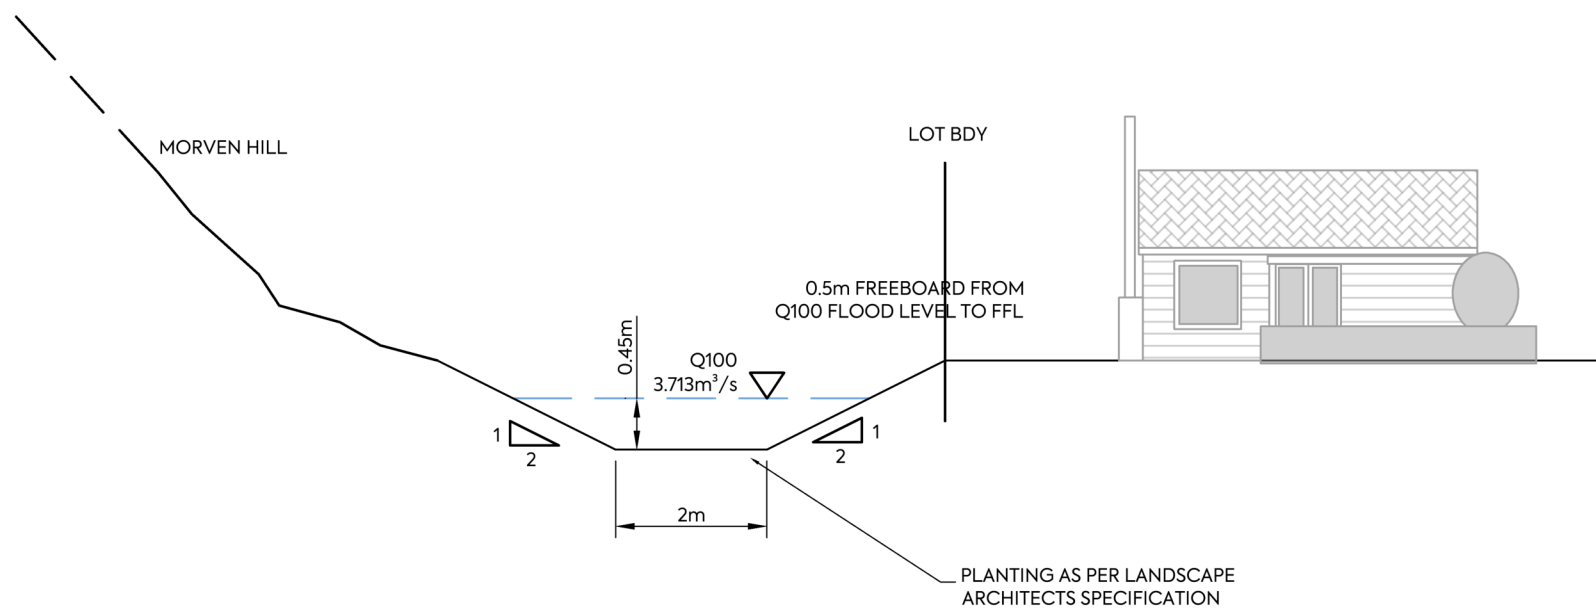


7
4700

CHANNEL 7 TYPICAL CROSS SECTION
SCALE 1:100

REV	DESCRIPTION	DRN BY	CHK BY	APP BY	DATE
C	UPDATED PER LANDSCAPE COMMENTS	TDW		SL	04/03/26
B	UPDATED SHAPING	TDW	TDW		12/02/26
A	FIRST ISSUE	EY	NC	SL	13/11/25



CLIENT:	PROJECT:	TITLE:	PURPOSE OF ISSUE:
RIDGEBURN LTD	RIDGEBURN 122 MORVEN FERRY ROAD ARROW JUNCTION QUEENSTOWN	STORMWATER CONVEYANCE CHANNELS TYPICAL CROSS SECTIONS SHEET 4	RESOURCE CONSENT
SCALE: AS SHOWN DO NOT SCALE			REV:
DRAWING NO: 4048-0-4733			C

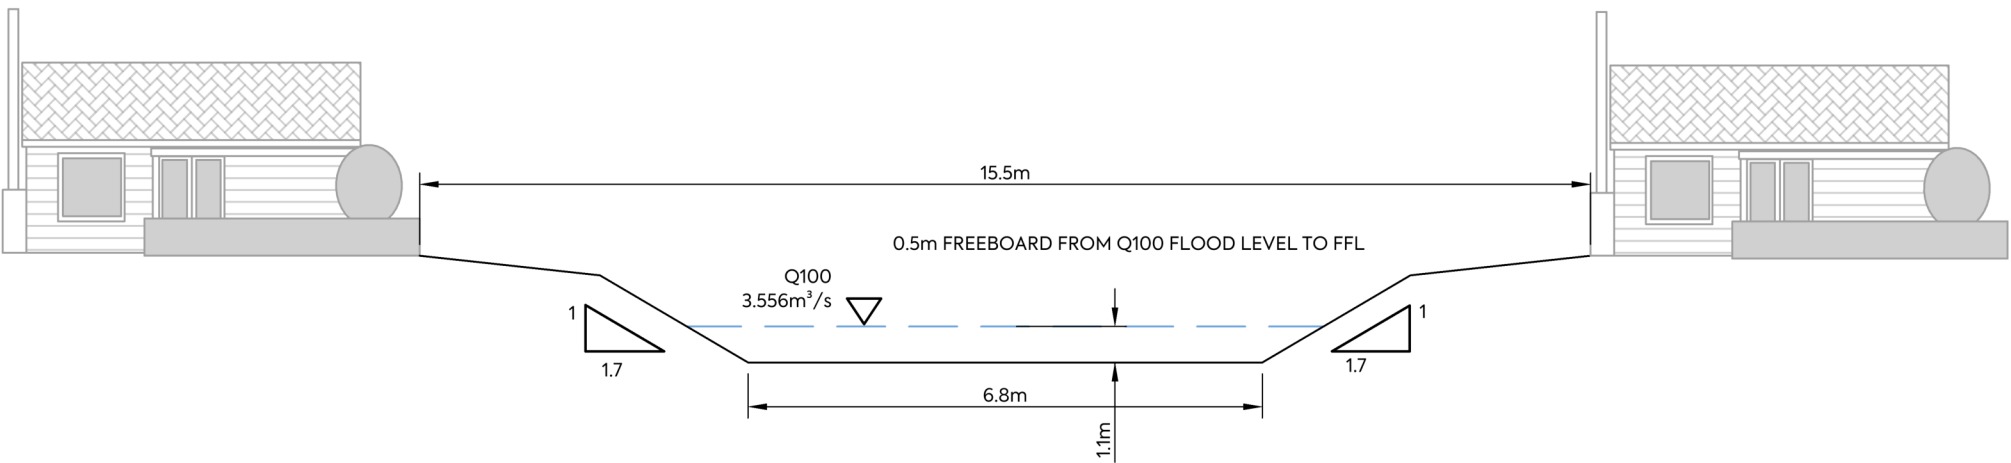


8
4700 **CHANNEL 8 TYPICAL CROSS SECTION**
SCALE 1:100

- NOTES:**
- 1. REFER TO 4700 SERIES DRAWINGS FOR CHANNEL LOCATIONS.
 - 2. FOR PLANTING DETAILS, REFER LANDSCAPE ARCHITECTS DRAWINGS.

LEGEND:

GROUND SURFACE	
1% FLOOD LEVEL	
500mm FREEBOARD	

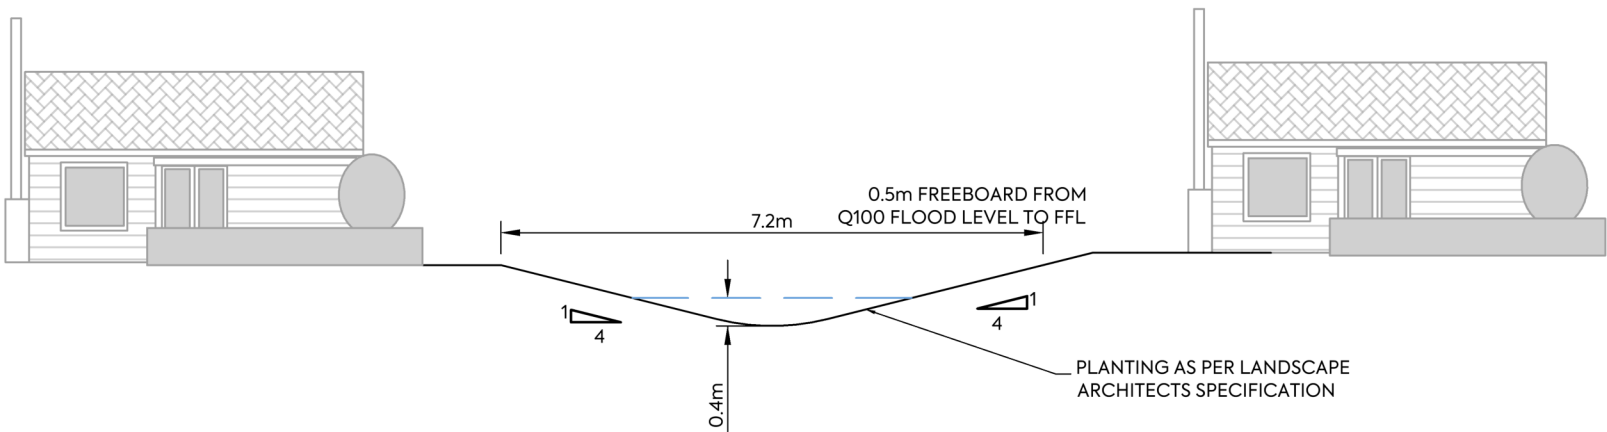

9
4700 **CHANNEL 9 TYPICAL CROSS SECTION**
SCALE 1:100

C	UPDATED PER LANDSCAPE COMMENTS	TDW		SL	04/03/26
B	UPDATED SHAPING	TDW	TDW		12/02/26
A	FIRST ISSUE	EY	NC	SL	13/11/25
REV	DESCRIPTION	DRN BY	CHK BY	APP BY	DATE



MCKENZIE & CO.

CLIENT:
RIDGEBURN LTD

PROJECT:
**RIDGEBURN
122 MORVEN FERRY ROAD
ARROW JUNCTION
QUEENSTOWN**


TITLE:
**STORMWATER
CONVEYANCE CHANNELS
TYPICAL CROSS SECTIONS
SHEET 5**

PURPOSE OF ISSUE:
RESOURCE CONSENT

SCALE:
AS SHOWN
DO NOT SCALE

DRAWING NO:
4048-0-4734

REV:
C

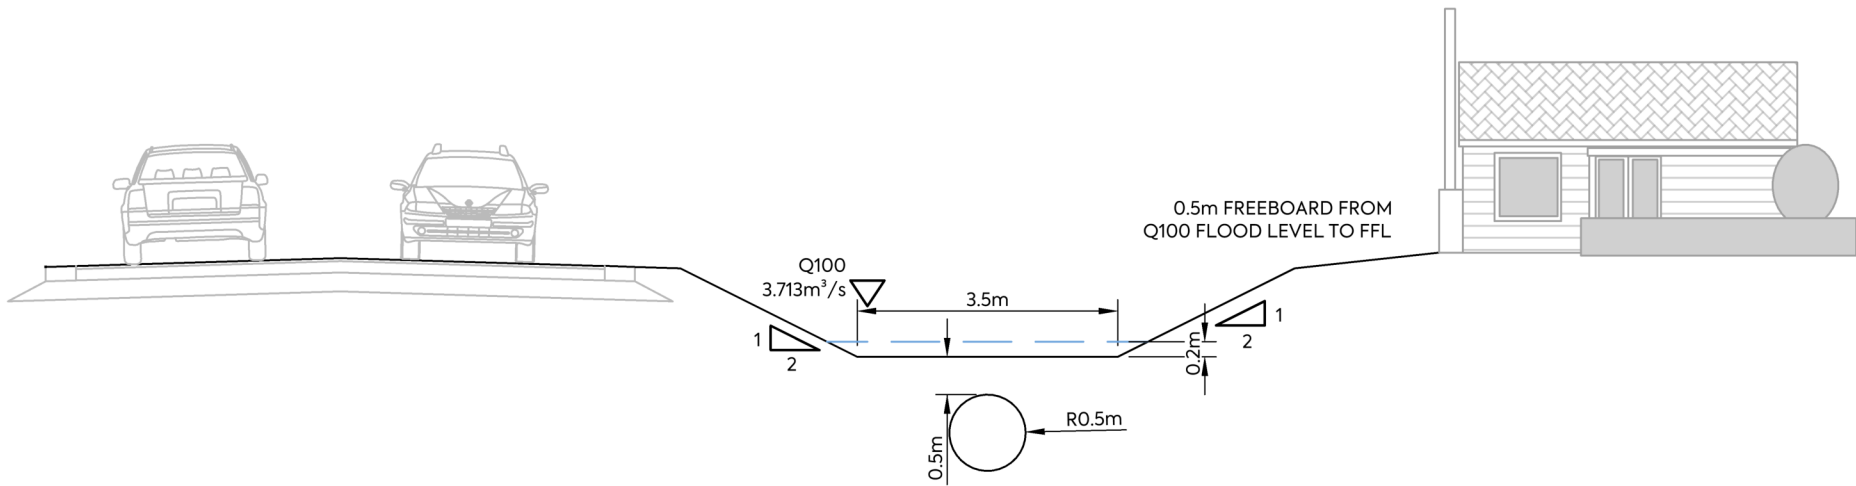

10 CHANNEL 10 TYPICAL CROSS SECTION
4700 SCALE 1:100

- NOTES:
- REFER TO 4700 SERIES DRAWINGS FOR CHANNEL LOCATIONS.
 - FOR PLANTING DETAILS, REFER LANDSCAPE ARCHITECTS DRAWINGS.

LEGEND:

GROUND SURFACE	_____
1% FLOOD LEVEL	-----
500mm FREEBOARD	-----

C	UPDATED PER LANDSCAPE COMMENTS	TDW		SL	04/03/26
B	UPDATED SHAPING	TDW	TDW		12/02/26
A	FIRST ISSUE	EY	NC	SL	13/11/25
REV	DESCRIPTION	DRN BY	CHK BY	APP BY	DATE



CLIENT: RIDGEBURN LTD

PROJECT: RIDGEBURN
122 MORVEN FERRY ROAD
ARROW JUNCTION
QUEENSTOWN

TITLE: STORMWATER
CONVEYANCE CHANNELS
TYPICAL CROSS SECTIONS
SHEET 6

PURPOSE OF ISSUE: RESOURCE CONSENT
SCALE: AS SHOWN
DO NOT SCALE
DRAWING NO: 4048-0-4735
REV: C

