


P528638_BelfastToPegasus_WoodendBypass_Designation_Alteration_Series

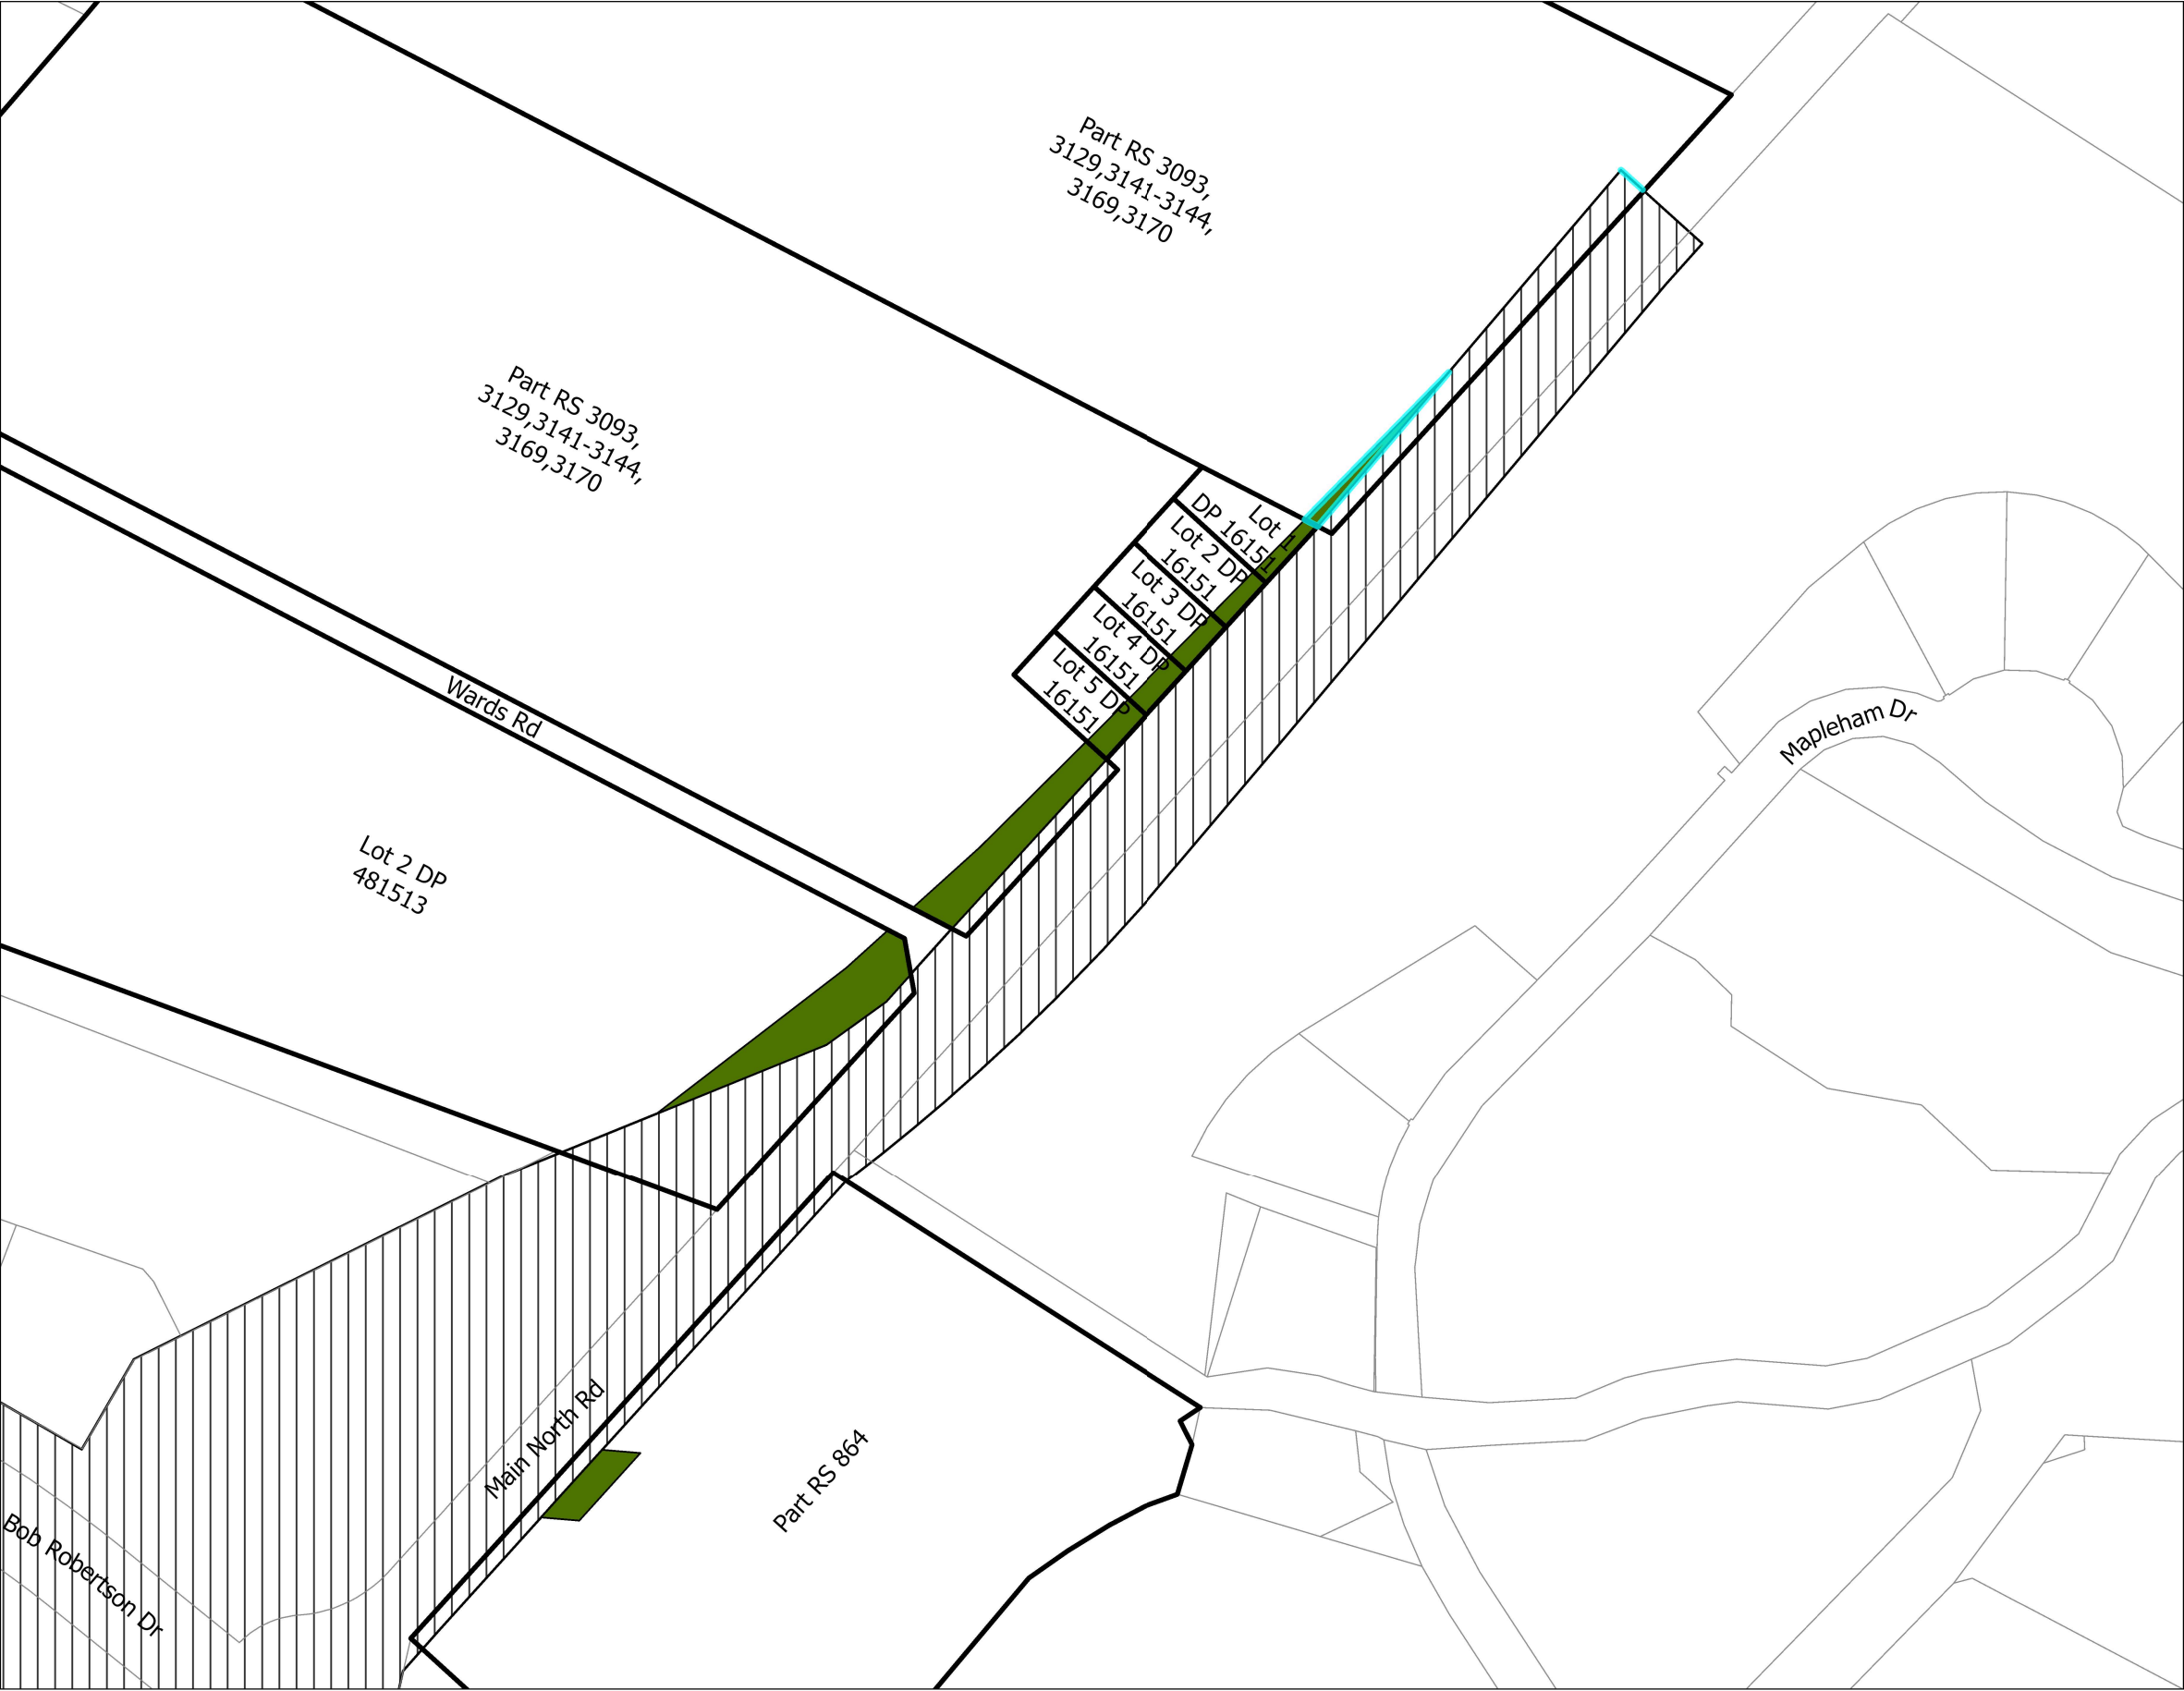

LEGEND

Subject Property

Designation Addition

EXISTING AREA OF DESIGNATION

Other Property Boundary

PROPERTY INFORMATION	
Designation Existing Area (m ²)	Designation Additional Area (m ²)
Lot 1 DP 16151	
0	124
Lot 2 DP 16151	
0	116
Lot 2 DP 481513	
2287	1114
Lot 3 DP 16151	
0	132
Lot 4 DP 16151	
0	147
Lot 5 DP 16151	
0	163
Part RS 3093,3129,3141-3144,3169,3170	
382	846
Part RS 3093,3129,3141-3144,3169,3170	
1163	153
Part RS 864	
1046	300
Totals: 4878(m ²)	3095(m ²)

Dimension and area subject to final design and survey.
Rounded down to nearest whole number.
Plan intended for distribution as a PDF document.
Scale may be incorrect when printed.

REFERENCE DRAWINGS			REFERENCE MODELS				
REV	DATE	REVISION DETAILS	REV	DRAWN	DESIGNED	VERIFIED	APPROVED
A	16/10/2025	ISSUED FOR PUBLISHED USE	A	J.RIDLEY	N/A	K.EVELEIGH	M.FLANNERY

PREPARED BY

CLIENT

aurecon

www.aurecongroup.com

NZ TRANSPORT AGENCY

WAKA KOTAHĪ

Roads of National Significance

PRINT ALL COPIES IN COLOUR

Name: NZGD 2000 New Zealand Transverse Mercator
Vertical Datum: NZVD 2016

2010020406080100

Meters

All written dimensions take precedence over scaled dimensions

CONSTRUCTION STATUS		PROJECT			
NOT FOR CONSTRUCTION		BELFAST TO PEGASUS MOTORWAY & WOODEND BYPASS			
		TITLE			
		CHANGE OF DESIGNATION PLAN PEGASUS SHEET 1			
DRAWN BY J.RIDLEY		DOCUMENT CODE			
DESIGNED BY N/A					
STATUS ISSUED FOR PUBLISHED USE		CODE PU	11322-AUR-0350-PWI-LP-SKC-0020		
DOCUMENT STATE		SCALE	SIZE	REFERENCE No.	REV
PUBLISHED		1:2,300	A3	LP-SKC-0020	A

P528638_BelfastToPegasus_WoodendBypass_Designation_Alteration_Series



LEGEND

Subject Property

Designation Addition

PROPERTY INFORMATION	
Designation Existing Area (m ²)	Designation Additional Area (m ²)
Lot 1 DP 359788	
0	6339
Lot 1 DP 423296	
69311	36918
Lot 2 DP 359788	
10412	30870
Totals: 79723(m ²)	74127(m ²)

Dimension and area subject to final design and survey.
Rounded down to nearest whole number.
Plan intended for distribution as a PDF document.
Scale may be incorrect when printed.

REFERENCE DRAWINGS			REFERENCE MODELS				
REV	DATE	REVISION DETAILS	REV	DRAWN	DESIGNED	VERIFIED	APPROVED
A	16/10/2025	ISSUED FOR PUBLISHED USE	A	J.RIDLEY	N/A	K.EVELEIGH	M.FLANNERY

PREPARED BY

CLIENT

aurecon

www.aurecongroup.com

NZ TRANSPORT AGENCY WAKA KOTAHĪ

Roads of National Significance

PRINT ALL COPIES IN COLOUR

Name: NZGD 2000 New Zealand Transverse Mercator
Vertical Datum: NZVD 2016

20 10 0 20 40 60 80 100

Meters

All written dimensions take precedence over scaled dimensions

CONSTRUCTION STATUS		PROJECT			
NOT FOR CONSTRUCTION		BELFAST TO PEGASUS MOTORWAY & WOODEND BYPASS			
DRAWN BY J.RIDLEY		TITLE			
DESIGNED BY N/A		CHANGE OF DESIGNATION PLAN QUARRY LAKES SHEET 1			
STATUS ISSUED FOR PUBLISHED USE		CODE PU	DOCUMENT CODE		
DOCUMENT STATE		SCALE	SIZE	REFERENCE No.	REV
PUBLISHED		1:2,600	A3	LP-SKC-0021	A