


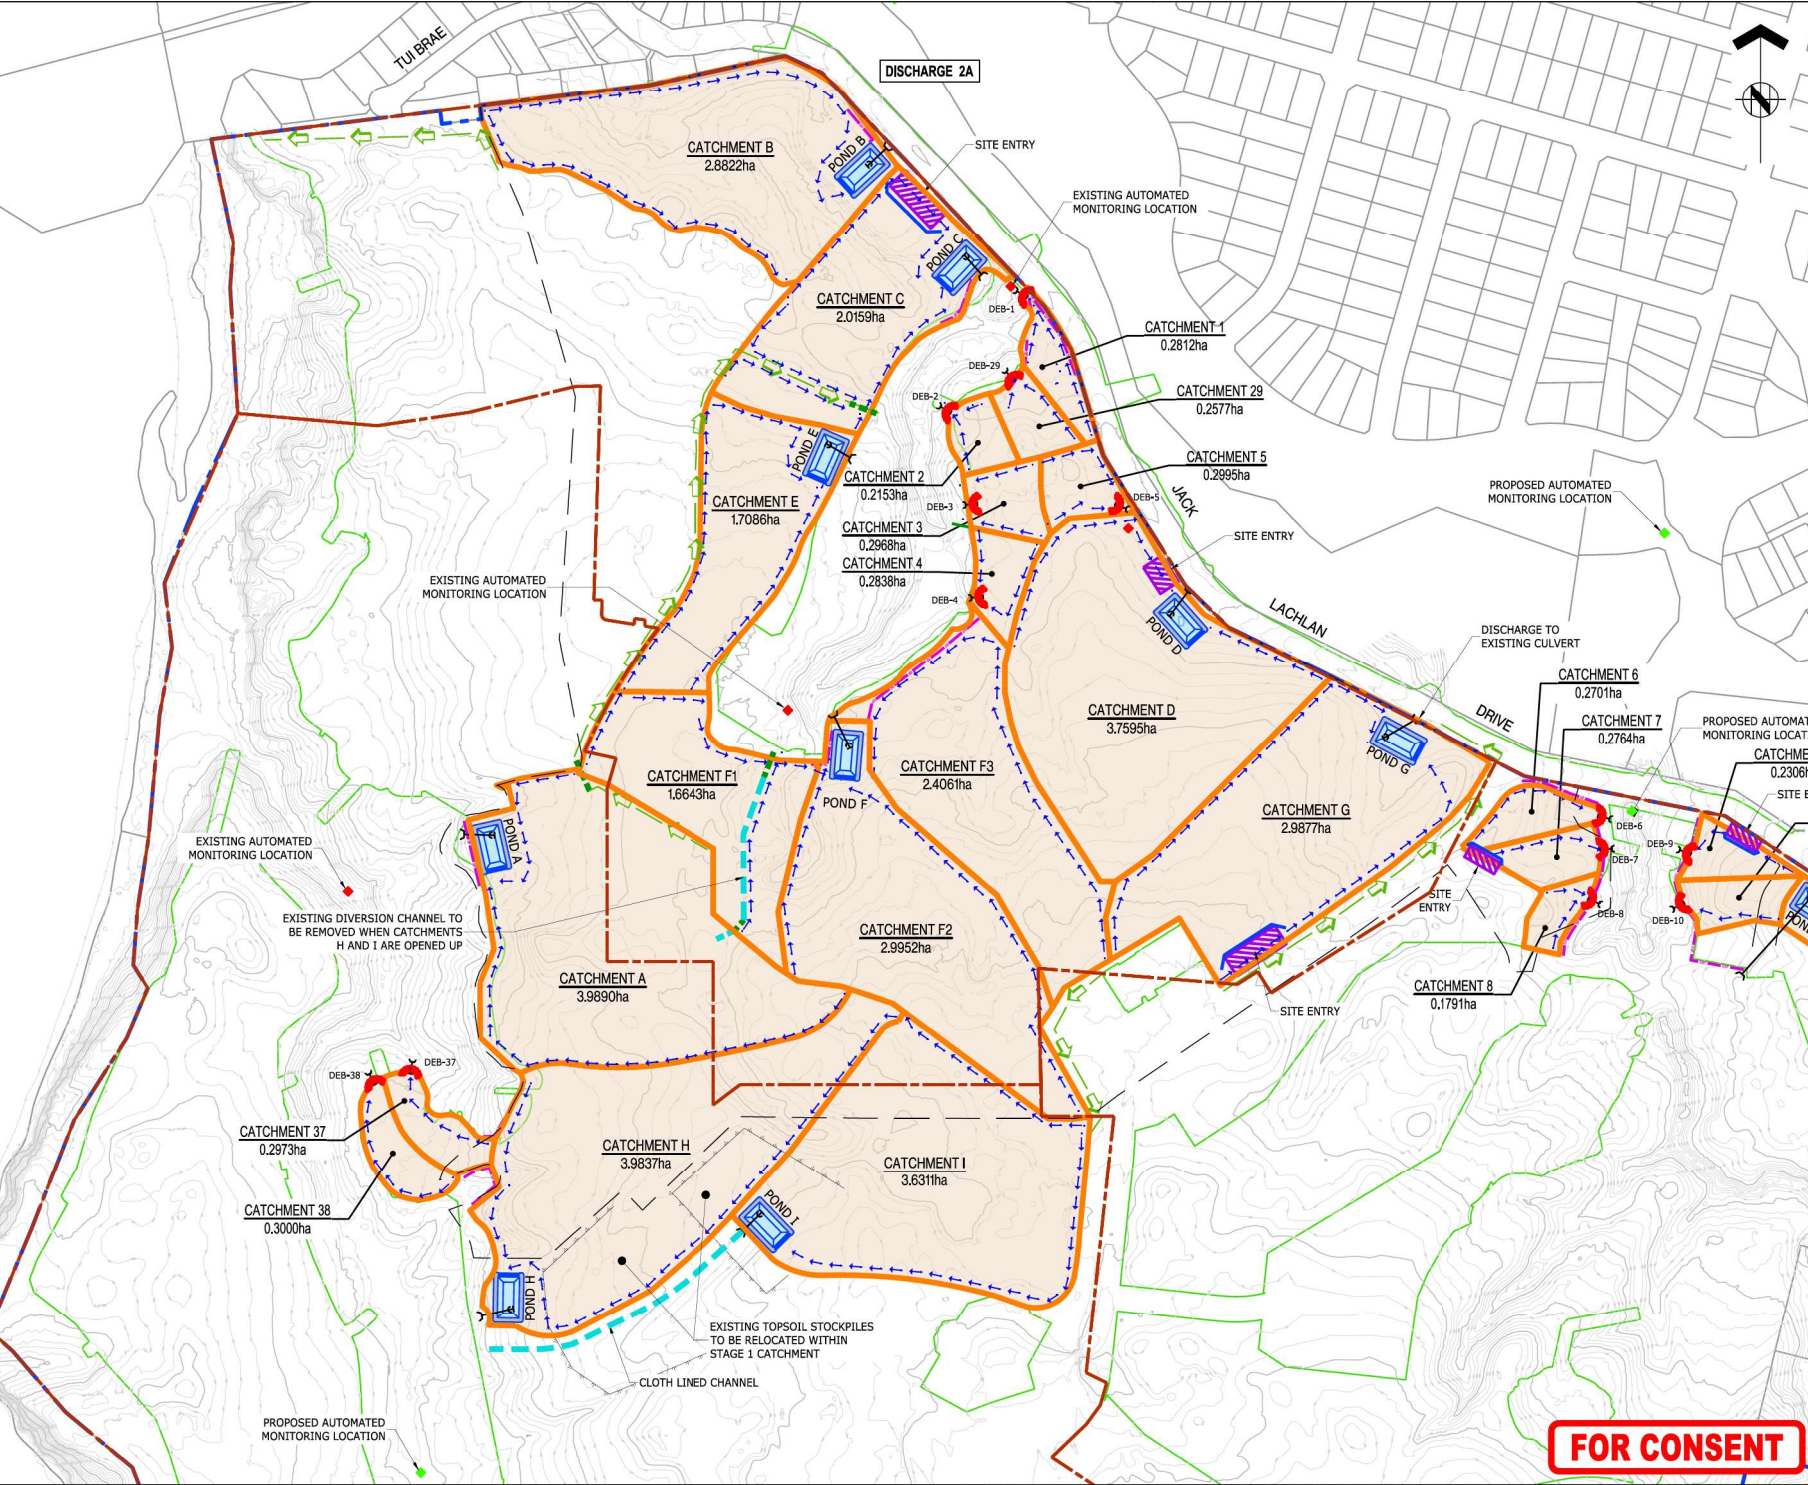



ASSOCIATION OF CONSULTING
ENGINEERS NEW ZEALAND

ISO 9001
QUALITY
ASSURED

THIS DRAWING AND DESIGN REMAINS THE PROPERTY OF, AND MAY NOT BE REPRODUCED OR ALTERED WITHOUT THE WRITTEN PERMISSION OF HARRISON GRIERSON CONSULTANTS LIMITED. NO LIABILITY SHALL BE ACCEPTED FOR UNAUTHORIZED USE OF THIS DRAWING.

NOTES:

- REFER TO A2515591.00-2150 FOR NOTES AND LEGEND.
- CATCHMENTS B-G ARE IN ACCORDANCE WITH APPROVED ON SITE MODIFICATIONS TO LUC60453761.
- CATCHMENT A EROSION AND SEDIMENTATION CONTROLS HAVE BEEN AMENDED TO REMOVE DECANTING EARTH BUNDS FOR CATCHMENTS 1-1 TO 1-3 LUC60453761.
- ALL PONDS AND DEB's TO HAVE LAY FLAT DISCHARGE PIPES LAID OVERLAND TO NEAREST WATERCOURSES TO REDUCE EROSION.

KEY PLAN



REF	FOR CONSENT	CJM	05/2026
A	REVISIONS	BY	DATE



AUCKLAND OFFICE
Level 4, 96 St. Georges Bay Road
Parnell, Auckland 1052
T +64 9 917 5000
W www.harrisongrierson.com

PROJECT: **BEACHLANDS
FAST TRACK CONSENT APPLICATION
BEACHLANDS SOUTH, AUCKLAND**


TITLE: **STAGE 1
EROSION AND SEDIMENT CONTROL
SHEET 1 OF 3**

ORIGINATOR	DATE	SIGNED	PLLOT BY
SCT	04/2026		ABE
DRAWN	02/2026	SIGNED	PLLOT DATE:
MNP	02/2026		08/06/26
CHECKED	04/2026	SIGNED	SURVEY BY:
PZS	04/2026		SURVEYED BY
APPROVED	05/2026	SIGNED	SURVEY DATE:
CJM	05/2026		SURVEYED DATE

ISSUE STATUS: **FAST TRACK CONSENT**

PROJECT No:	SCALE:	A1
A2515591.00	A1 1:2000 A3 1:4000	REV
DRAWING No:		REV

A2515591.00-2151 A

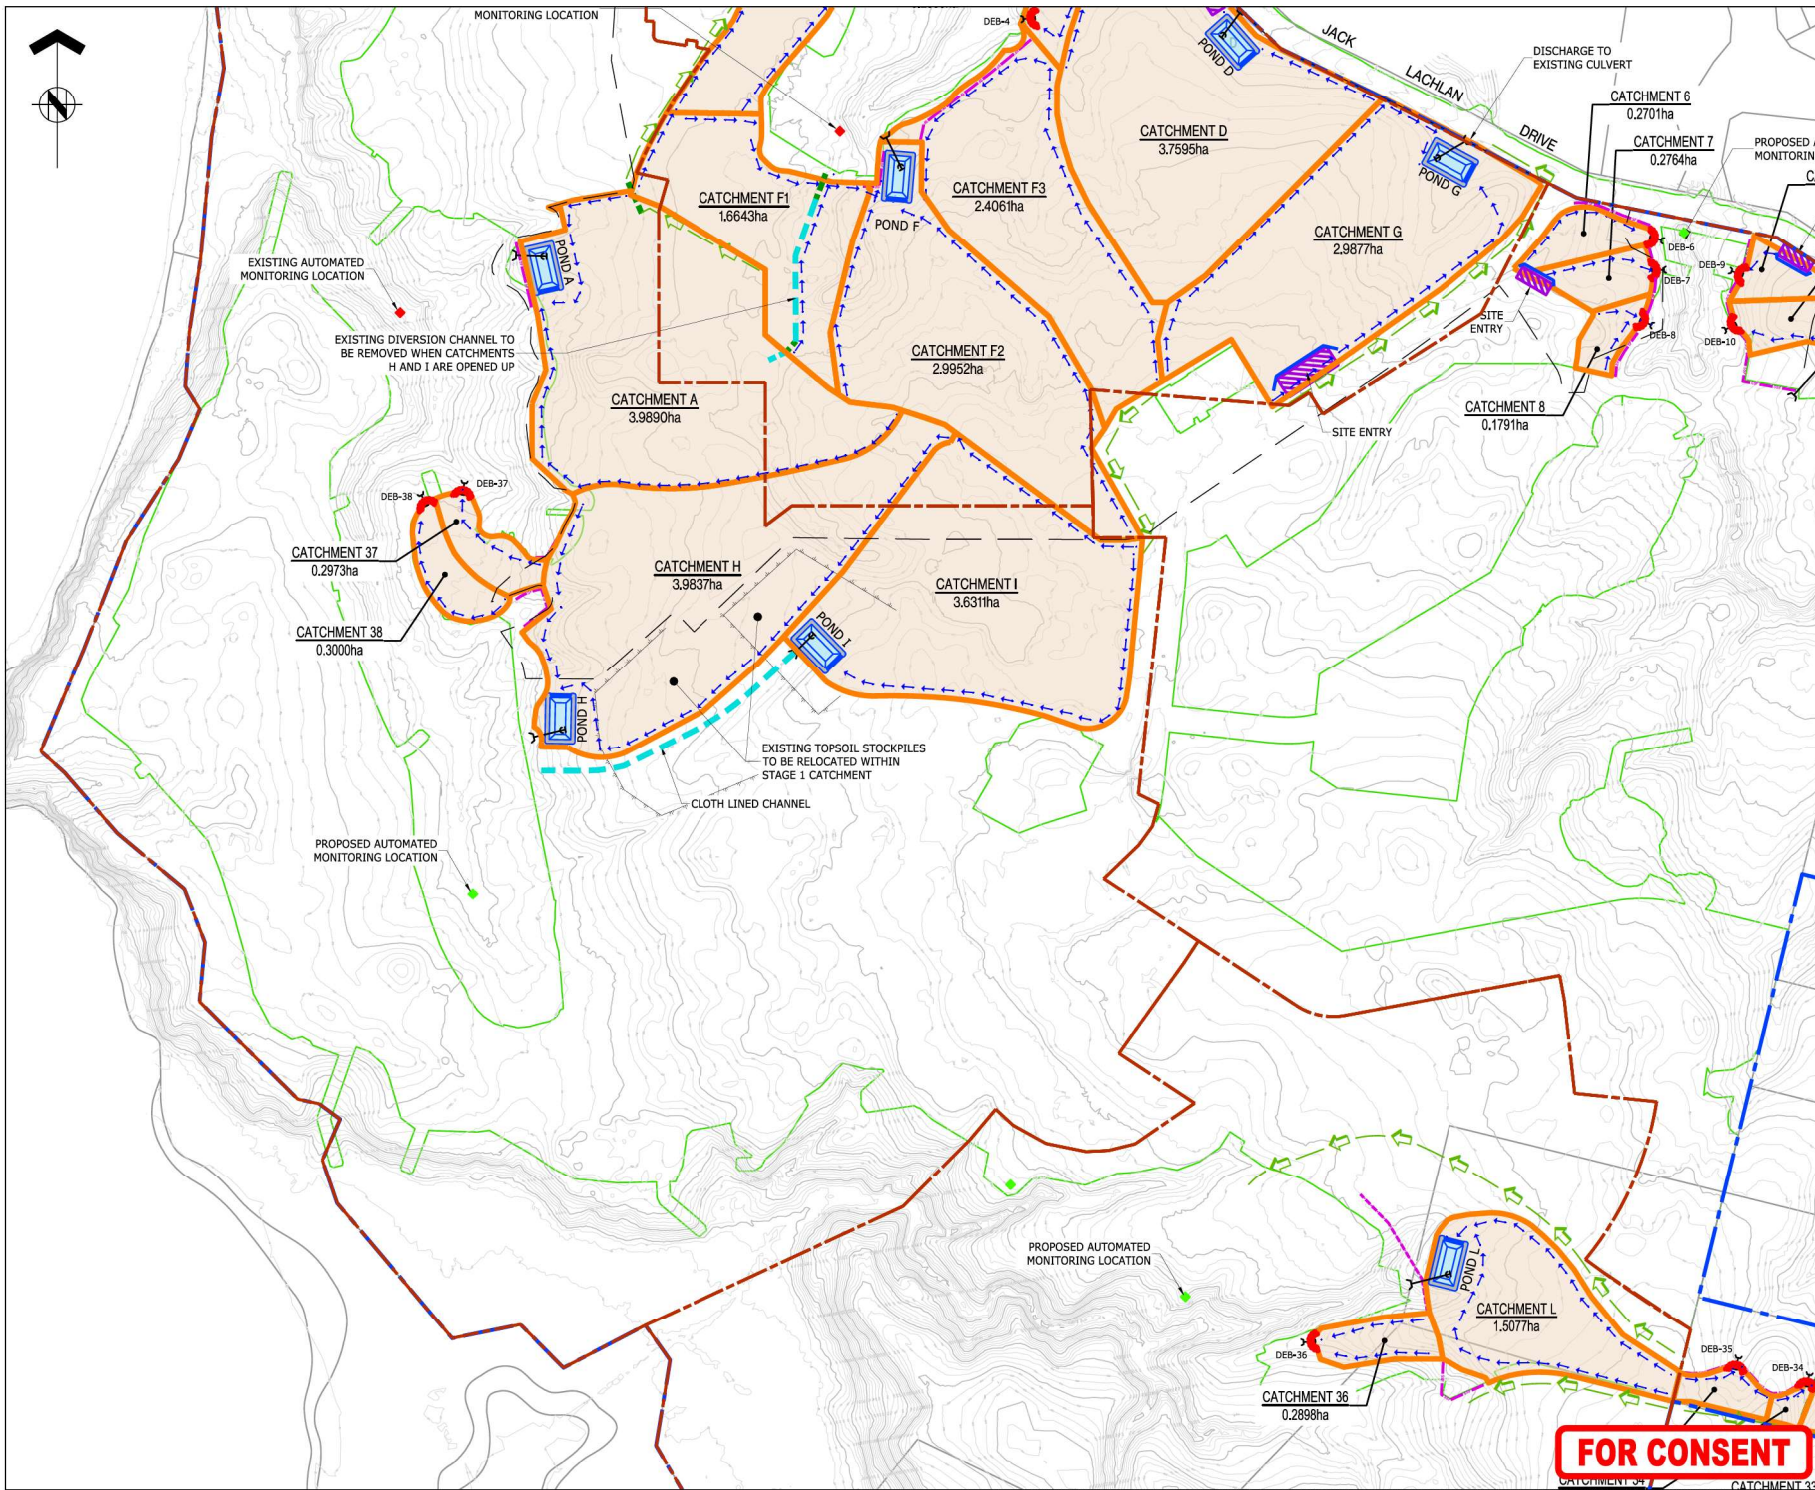



ASSOCIATION OF CONSULTING
ENGINEERS NEW ZEALAND


ISO 9001
QUALITY
ASSURED

THIS DRAWING AND DESIGN REMAINS THE PROPERTY OF, AND MAY NOT BE REPRODUCED OR ALTERED, WITHOUT THE WRITTEN PERMISSION OF HARRISON GRIERSON CONSULTANTS LIMITED. NO LIABILITY SHALL BE ACCEPTED FOR UNAUTHORIZED USE OF THIS DRAWING.

NOTES:

1. REFER TO A2515591.00-2150 FOR NOTES AND LEGEND.
2. ALL PONDS AND DEB'S TO HAVE LAY FLAT DISCHARGE PIPES LAID OVERLAND TO NEAREST WATERCOURSES TO REDUCE EROSION.

KEY PLAN

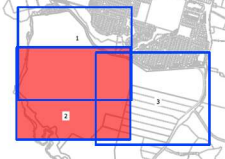

A	FOR CONSENT	CJM	05/2026
REF	REVISIONS	BY	DATE

HARRISON GRIERSON

AUCKLAND OFFICE
Level 4, 96 St. Georges Bay Road
Parnell, Auckland 1052
T +64 9 917 5000
W www.harrisingrierson.com

PROJECT: BEACHLANDS
FAST TRACK CONSENT APPLICATION
BEACHLANDS SOUTH, AUCKLAND

TITLE: STAGE 1
EROSION AND SEDIMENT CONTROL
SHEET 2 OF 3

ORIGINATOR	DATE	SIGNED	PLLOT BY
SCT	04/2026		ABE
DRAWN	02/2026		PLLOT DATE: 08/06/26
MINP	02/2026		
CHECKED	04/2026		SURVEY BY:
PZS	04/2026		
APPROVED	05/2026		SURVEY DATE:
CJM	05/2026		


ISSUE STATUS: FAST TRACK CONSENT

PROJECT No:	SCALE:	A1	REV
A2515591.00	A1 1:2000 A3 1:4000		
DRAWING No:			

FOR CONSENT

A2515591.00-2152

A

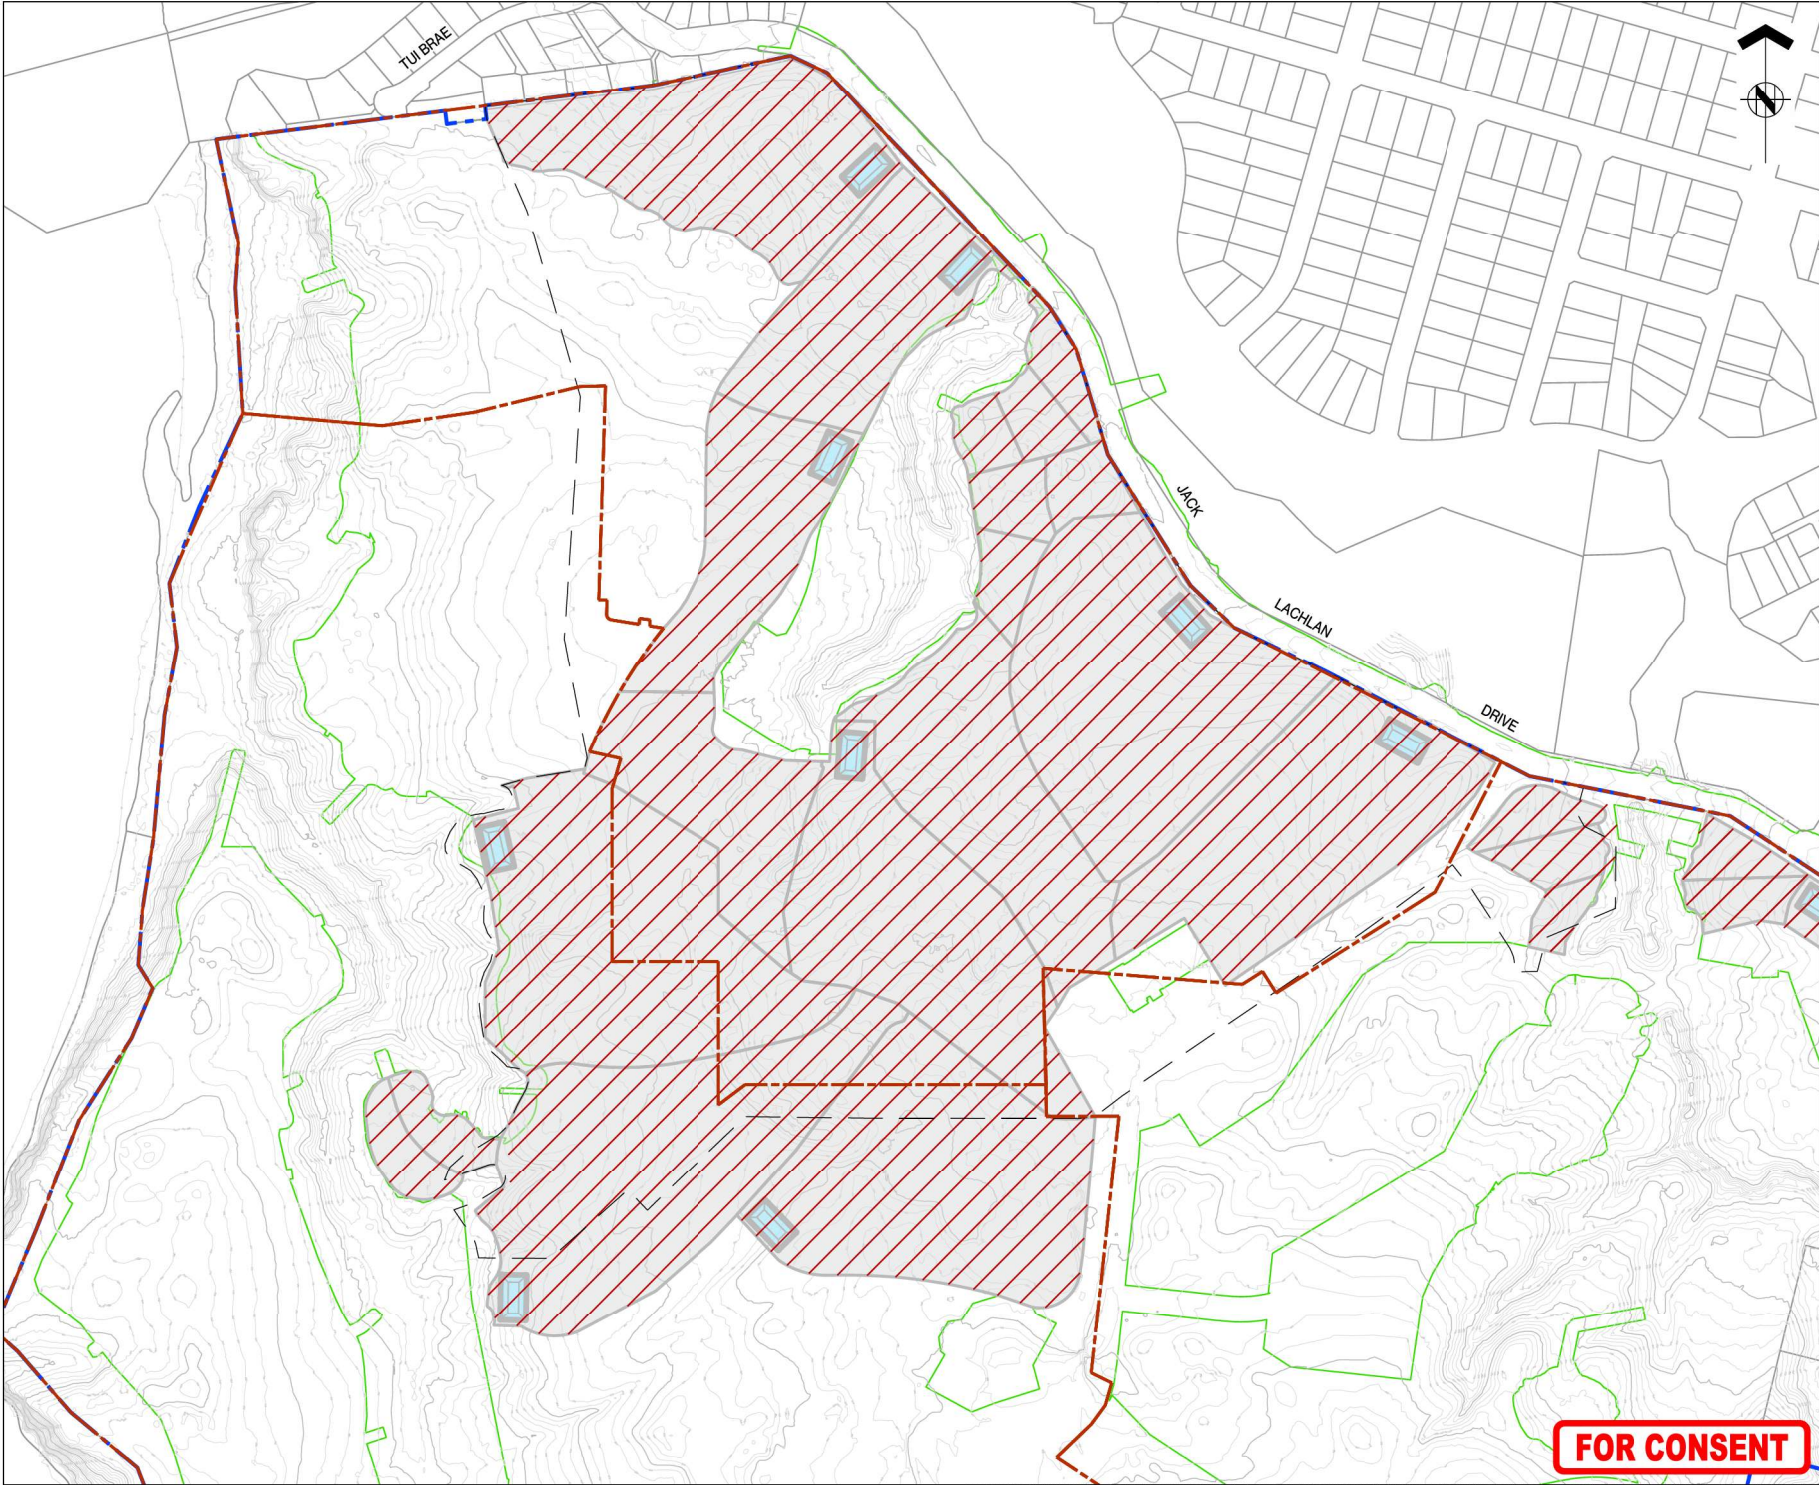



ASSOCIATION OF CONSULTING
ENGINEERS NEW ZEALAND

ISO 9001
QUALITY
ASSURED

THIS DRAWING AND DESIGN REMAINS THE PROPERTY OF, AND MAY NOT BE REPRODUCED OR ALTERED, WITHOUT THE WRITTEN PERMISSION OF HARRISON GRIERSON CONSULTANTS LIMITED. NO LIABILITY SHALL BE ACCEPTED FOR UNAUTHORIZED USE OF THIS DRAWING.

NOTES:

- REFER TO A2515591.00-2150 FOR NOTES AND LEGEND.
- STAGE 1 AREA STABILISED - DEVICES WILL REMAIN IN PLACE UNTIL ALL CIVIL WORKS ARE COMPLETE.
- ALL PONDS AND DEB'S TO HAVE LAY FLAT DISCHARGE PIPES LAID OVERLAND TO NEAREST WATERCOURSES TO REDUCE EROSION.

KEY PLAN



REF	FOR CONSENT	REVISIONS	BY	DATE
A			CJM	05/2026

HARRISON GRIERSON

AUCKLAND OFFICE
Level 4, 96 St Georges Bay Road
Parnell, Auckland 1052
T +64 9 917 5000
W www.harrisingrierson.com

PROJECT:
BEACHLANDS
FAST TRACK CONSENT APPLICATION
BEACHLANDS SOUTH, AUCKLAND

TITLE:
STAGE 2
EROSION AND SEDIMENT CONTROL
SHEET 1 OF 3

ORIGINATOR	DATE	SIGNED	PLLOT BY:
SCT	04/2026		ABE

DRAWN	DATE	SIGNED	PLLOT DATE:
MNP	02/2026		08/06/26

CHECKED	DATE	SIGNED	SURVEY BY:
PZS	04/2026		SURVEYED BY

APPROVED	DATE	SIGNED	SURVEY DATE
CJM	05/2026		SURVEYED DATE


ISSUE STATUS:
FAST TRACK CONSENT

PROJECT No:	SCALE:	REV
A2515591.00	A1 1:2000 A3 1:4000	A1

DRAWING No:
A2515591.00-2154

FOR CONSENT

A

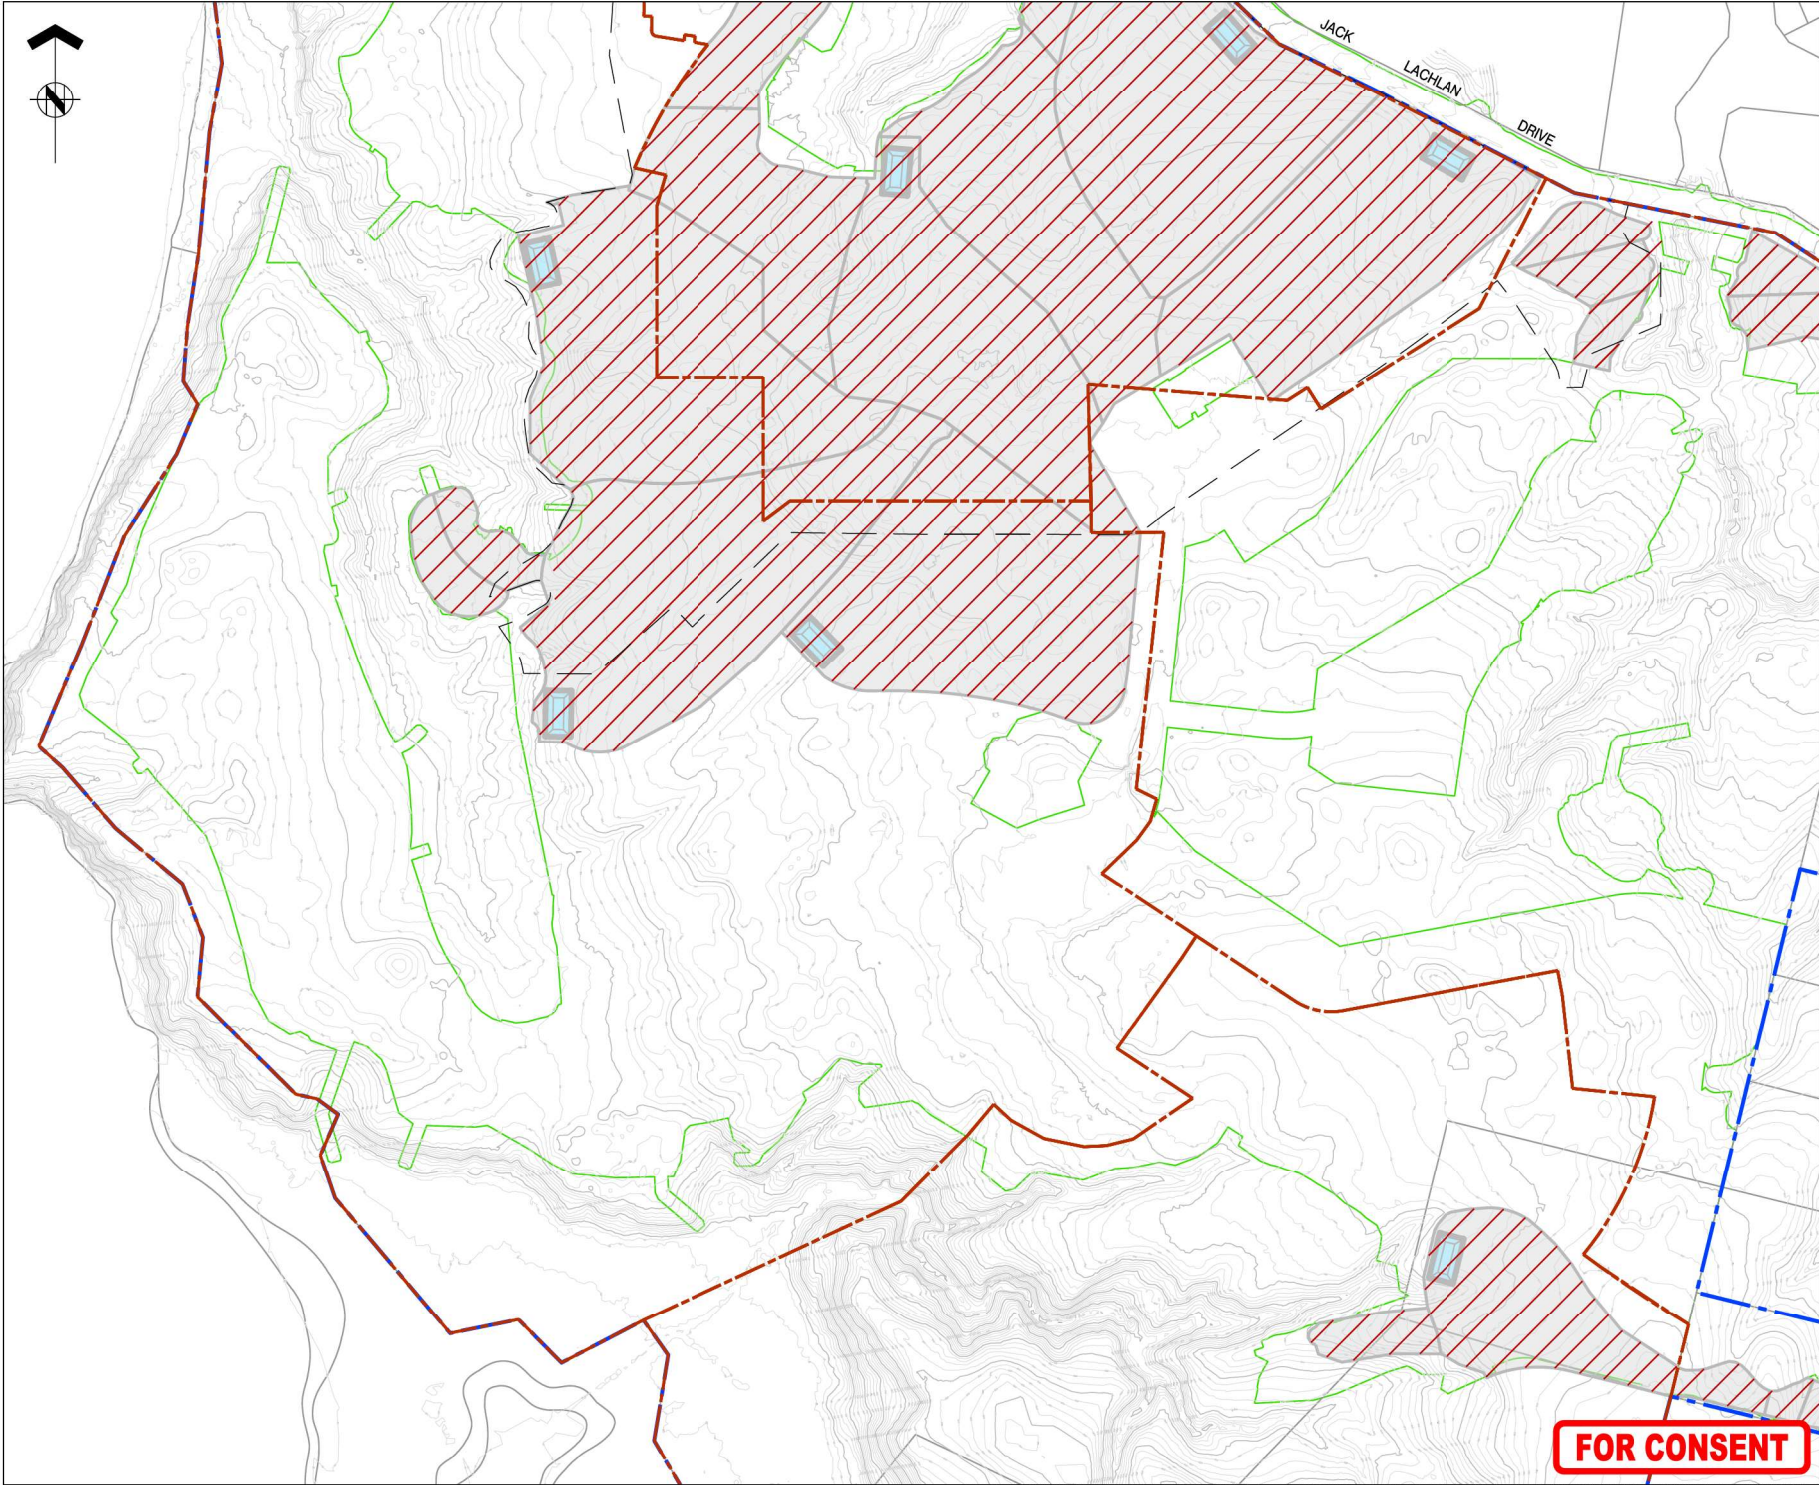



ASSOCIATION OF CONSULTING
ENGINEERS NEW ZEALAND

ISO 9001
QUALITY
ASSURED

THIS DRAWING AND DESIGN REMAINS THE PROPERTY OF, AND MAY NOT BE REPRODUCED OR ALTERED, WITHOUT THE WRITTEN PERMISSION OF HARRISON GRIERSON CONSULTANTS LIMITED. NO LIABILITY SHALL BE ACCEPTED FOR UNAUTHORIZED USE OF THIS DRAWING.

NOTES:

- REFER TO A2515591.00-2150 FOR NOTES AND LEGEND.
- STAGE 1 AREA STABILISED - DEVICES WILL REMAIN IN PLACE UNTIL ALL CIVIL WORKS ARE COMPLETE.
- ALL PONDS AND DEB'S TO HAVE LAY FLAT DISCHARGE PIPES LAID OVERLAND TO NEAREST WATERCOURSES TO REDUCE EROSION.

KEY PLAN



A	FOR CONSENT	CJM	05/2026
REF	REVISIONS	BY	DATE

HARRISON GRIERSON

AUCKLAND OFFICE
Level 4, 96 St. Georges Bay Road
Parnell, Auckland 1052
T +64 9 917 5000
W www.harrisongrierson.com

PROJECT:

BEACHLANDS
FAST TRACK CONSENT APPLICATION
BEACHLANDS SOUTH, AUCKLAND

TITLE:

STAGE 2
EROSION AND SEDIMENT CONTROL
SHEET 2 OF 3


ORIGINATOR SCT	DATE 04/2026	SIGNED	PLOT BY:	ABE
DRAWN MNP	DATE 02/2026	SIGNED	PLOT DATE:	08/06/26
CHECKED PZS	DATE 04/2026	SIGNED	SURVEY BY:	SURVEYED BY
APPROVED CJM	DATE 05/2026	SIGNED	SURVEY DATE:	SURVEYED DATE

ISSUE STATUS:

FAST TRACK CONSENT

PROJECT No:	SCALE:	A1
A2515591.00	A1 1:2000 A3 1:4000	REV
DRAWING No:		REV
A2515591.00-2155		A

FOR CONSENT

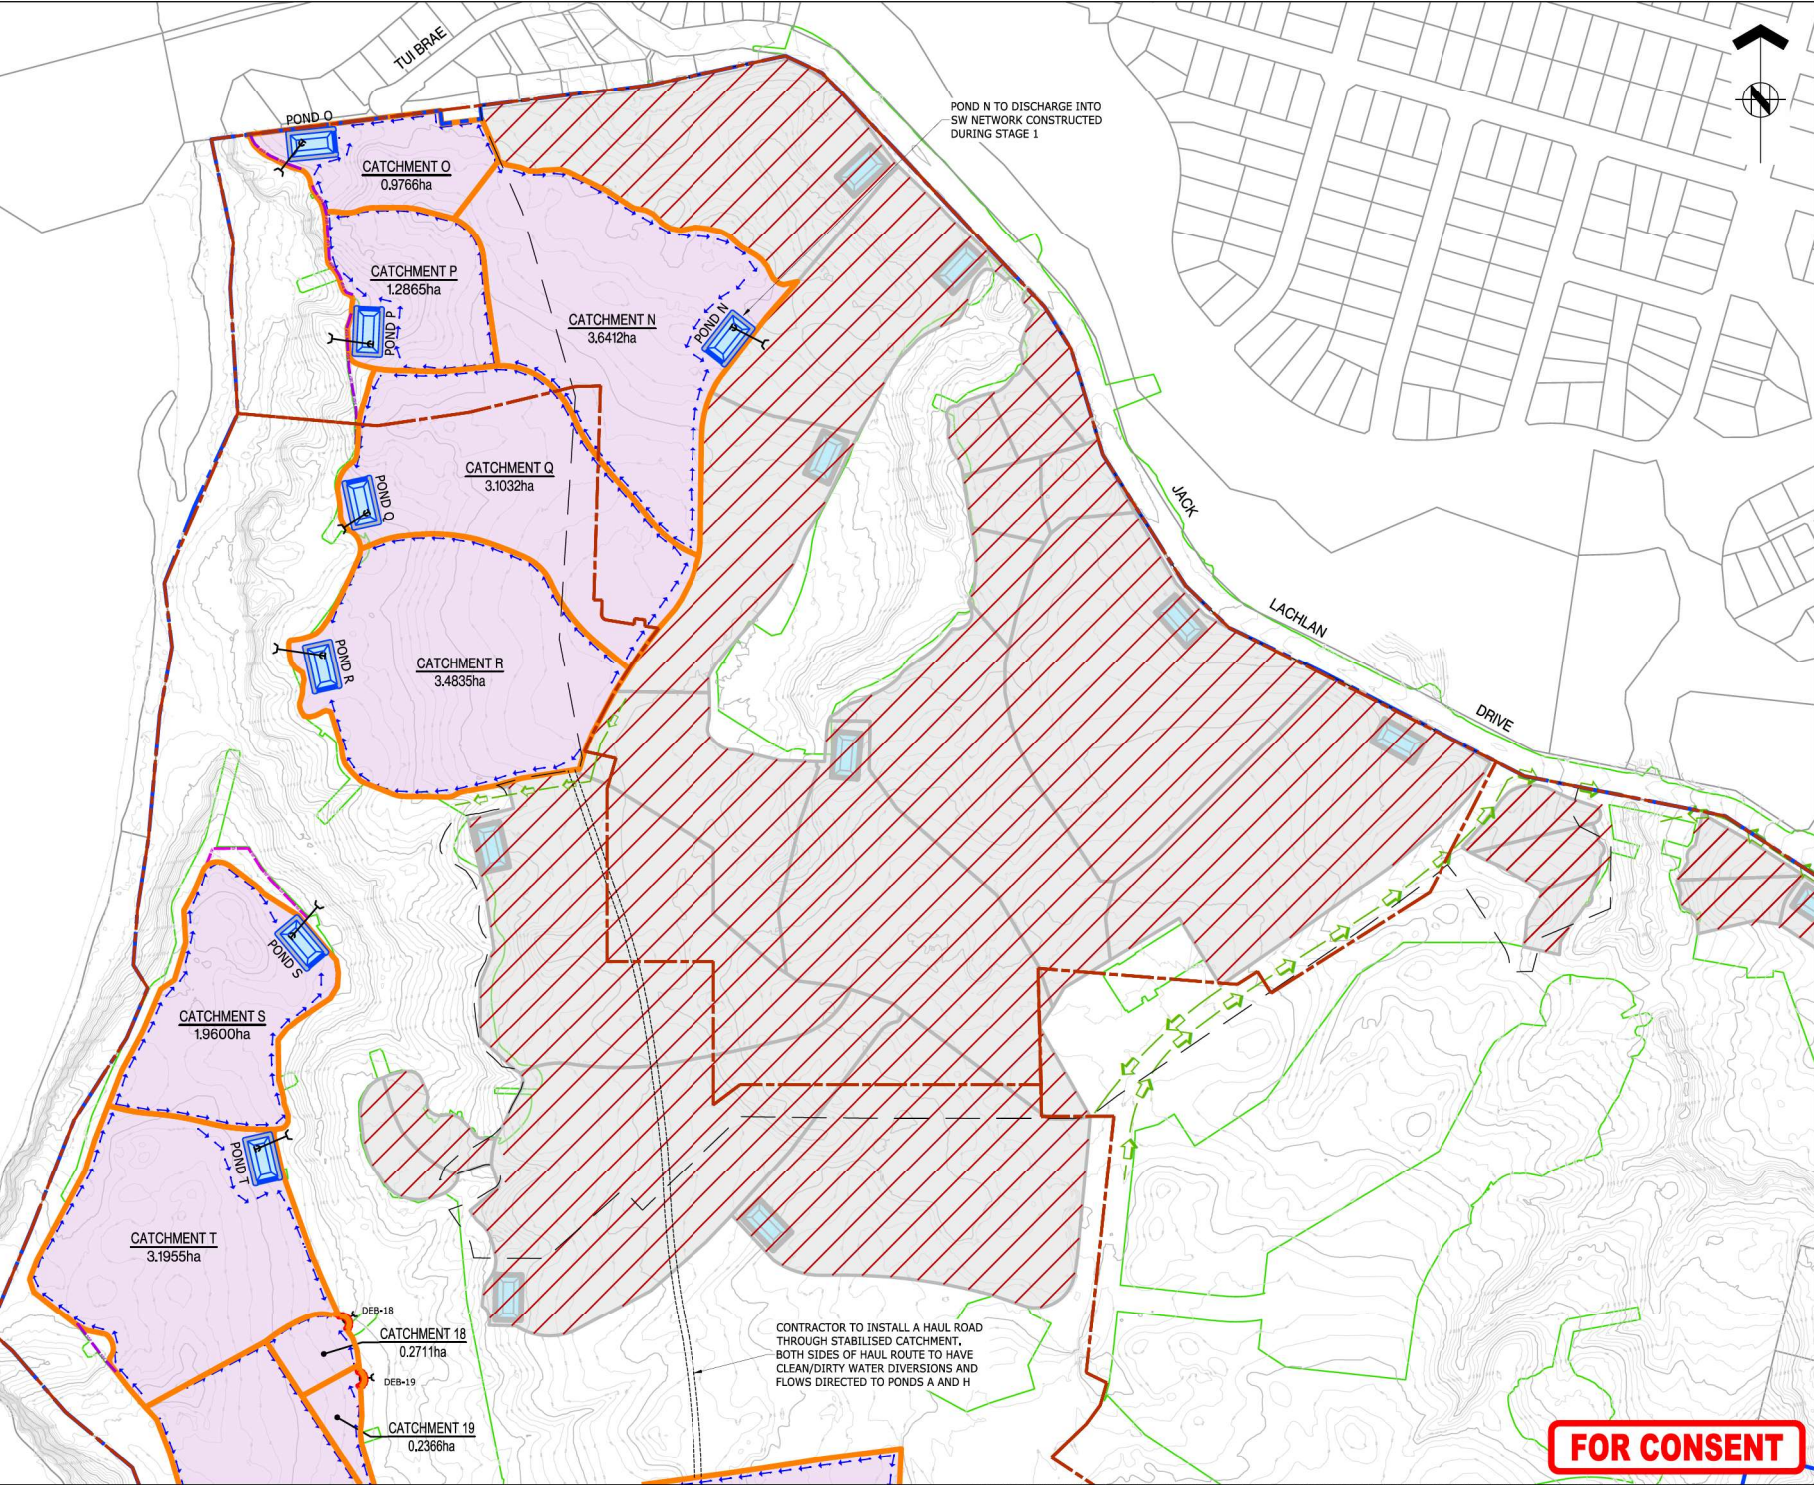



ASSOCIATION OF CONSULTING
ENGINEERS NEW ZEALAND

ISO 9001
QUALITY
ASSURED

THIS DRAWING AND DESIGN REMAINS THE PROPERTY OF, AND MAY NOT BE REPRODUCED OR ALTERED, WITHOUT THE WRITTEN PERMISSION OF HARRISON GRIERSON CONSULTANTS LIMITED. NO LIABILITY SHALL BE ACCEPTED FOR UNAUTHORIZED USE OF THIS DRAWING.

NOTES:

- REFER TO A2515591.00-2150 FOR NOTES AND LEGEND.
- STAGE 1 AREA STABILISED - DEVICES OUTSIDE FULLY STABILISED AREAS WILL REMAIN IN PLACE UNTIL ALL CIVIL WORKS ARE COMPLETE.
- ALL PONDS AND DEB'S TO HAVE LAYFLAT DISCHARGE PIPES LAID OVERLAND TO NEAREST WATERCOURSE TO REDUCE EROSION.

KEY PLAN



REF	FOR CONSENT	REVISIONS	BY	DATE
A	FOR CONSENT		CJM	05/2026

HARRISON GRIERSON

AUCKLAND OFFICE
Level 4, 96 St. Georges Bay Road
Parnell, Auckland 1052
T +64 9 917 5000
W www.harrisongrierson.com

PROJECT:

BEACHLANDS
FAST TRACK CONSENT APPLICATION
BEACHLANDS SOUTH, AUCKLAND

TITLE:

STAGE 3
EROSION AND SEDIMENT CONTROL
SHEET 1 OF 3

ORIGINATOR	DATE	SIGNED	PLLOT BY
SCT	04/2026		ABE
DRAWN	DATE	SIGNED	PLLOT DATE
MNP	02/2026		08/06/26
CHECKED	DATE	SIGNED	SURVEY BY
PZS	04/2026		SURVEYED BY
APPROVED	DATE	SIGNED	SURVEY DATE
CJM	05/2026		SURVEYED DATE


ISSUE STATUS:

FAST TRACK CONSENT

PROJECT No:	SCALE:	A1
A2515591.00	A1 1:2000 A3 1:4000	REV
DRAWING No:		REV

A2515591.00-2157

FOR CONSENT

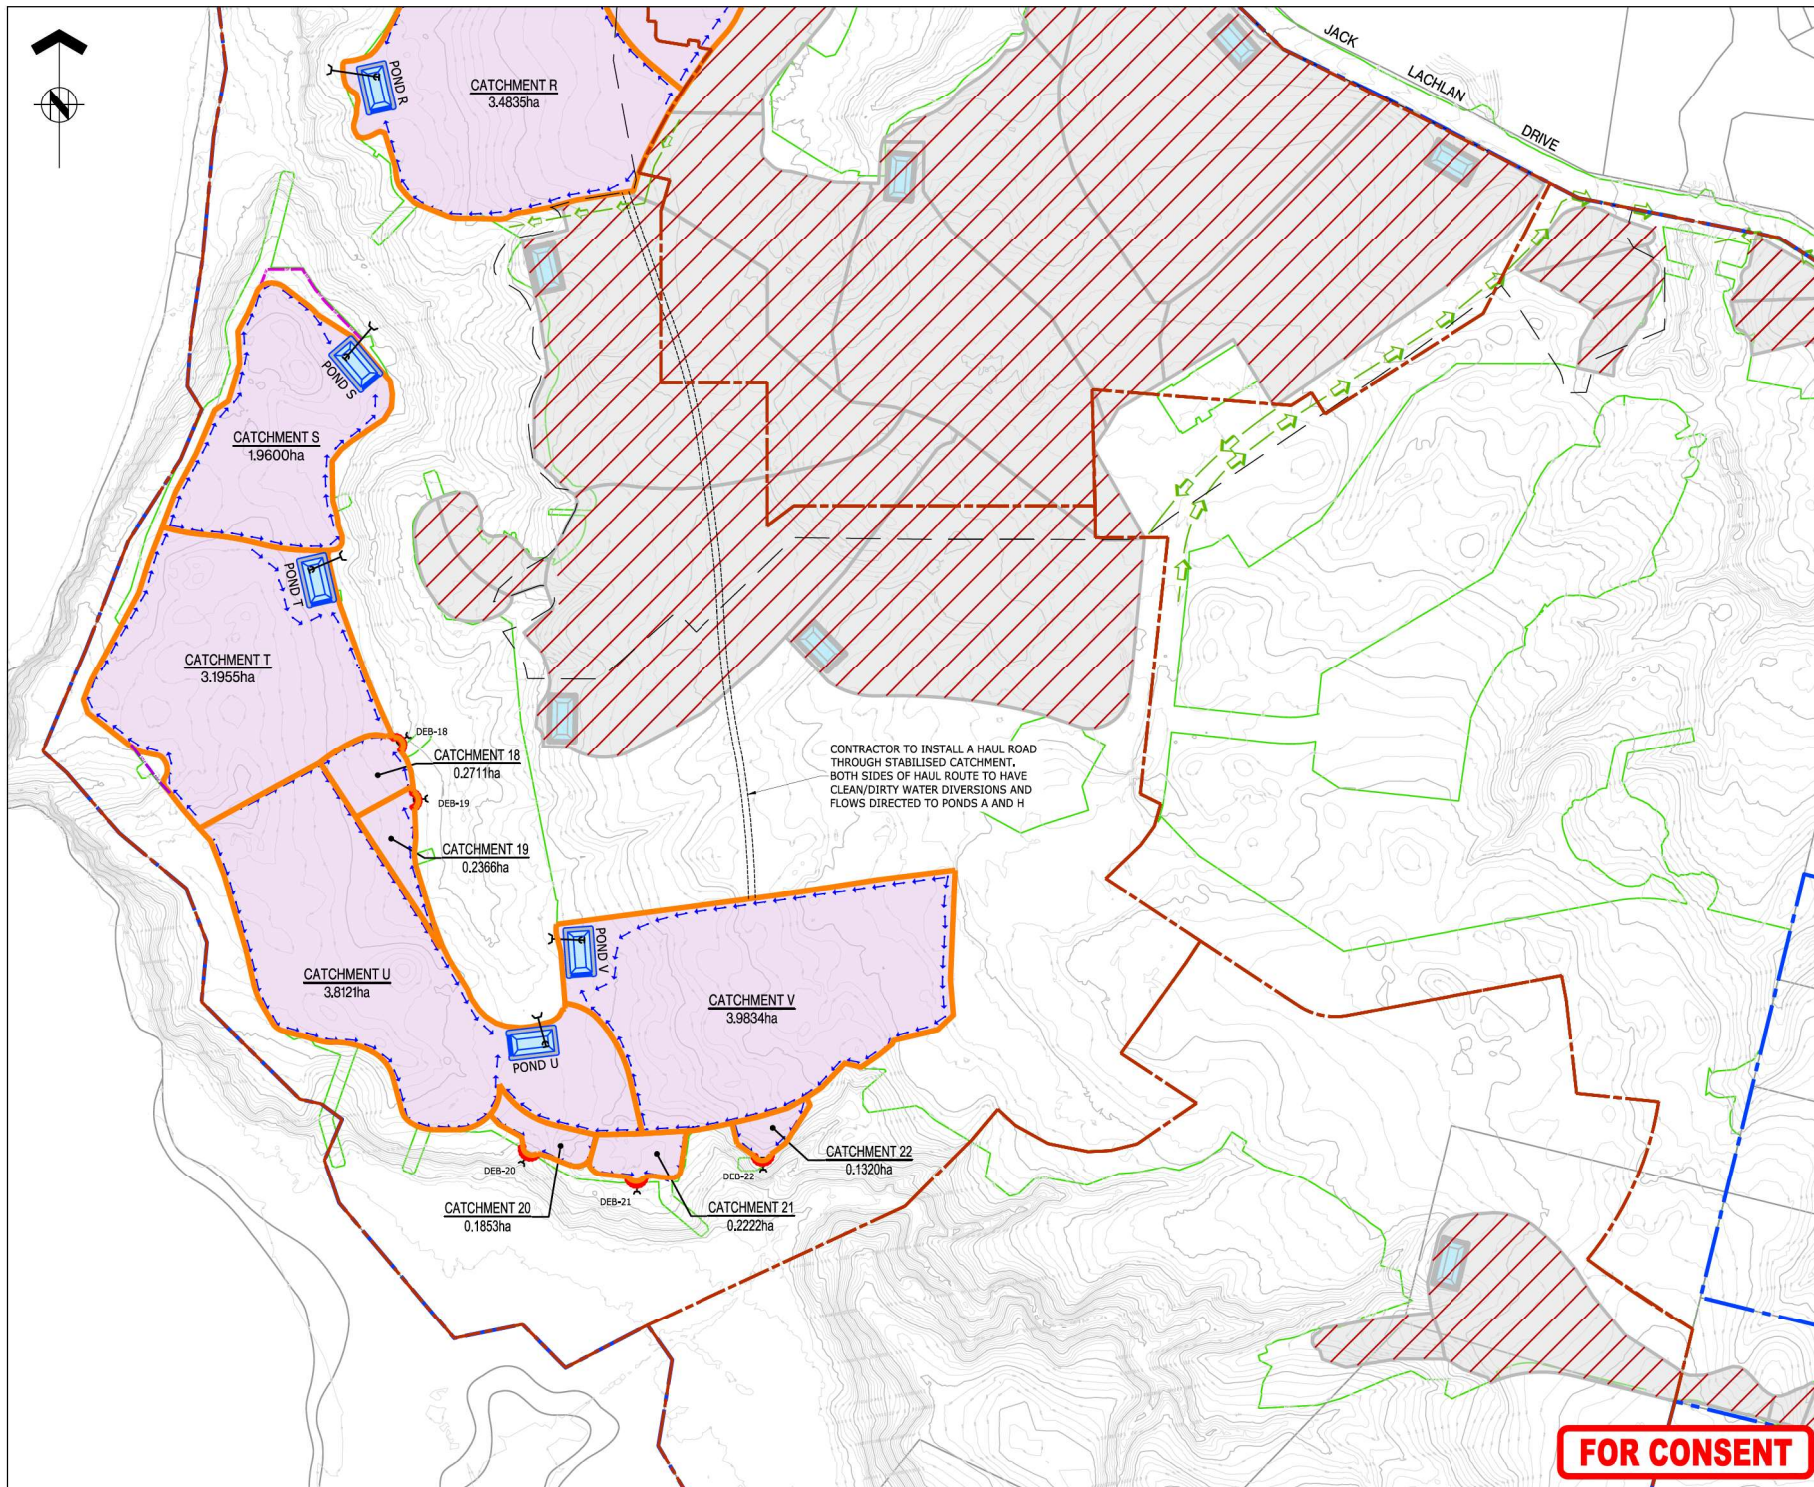

NOTES:

1. REFER TO A2515591.00-2150 FOR NOTES AND LEGEND.
2. STAGE 1 AREA STABILISED - DEVICES OUTSIDE FULLY STABILISED AREAS WILL REMAIN IN PLACE UNTIL ALL CIVIL WORKS ARE COMPLETE.
3. ALL PONDS AND DEB's TO HAVE LAYFLAT DISCHARGE PIPES LAID OVERLAND TO NEAREST WATERCOURSE TO REDUCE EROSION.

KEY PLAN



A	FOR CONSENT	CJM	05/2026
REF	REVISIONS	BY	DATE

HARRISON GRIERSON AUCKLAND OFFICE
Level 4, 96 St. Georges Bay Road
Parnell, Auckland 1052
T +64 9 917 5000
W www.harrisingrierson.com

PROJECT: BEACHLANDS
FAST TRACK CONSENT APPLICATION
BEACHLANDS SOUTH, AUCKLAND


TITLE: STAGE 3
EROSION AND SEDIMENT CONTROL
SHEET 2 OF 3

ORIGINATOR SCT	DATE 04/2026	SIGNED	PLOT BY ABE
DRAWN MNP	DATE 02/2026	SIGNED	PLOT DATE 08/06/26
CHECKED JZS	DATE 04/2026	SIGNED	SURVEY BY SURVEYED BY
APPROVED CJM	DATE 05/2026	SIGNED	SURVEY DATE SURVEYED DATE

ISSUE STATUS: FAST TRACK CONSENT

PROJECT No.	SCALE	A1
A2515591.00	A1 1:2000 A3 1:4000	REV

DRAWING No. A2515591.00-2158 A

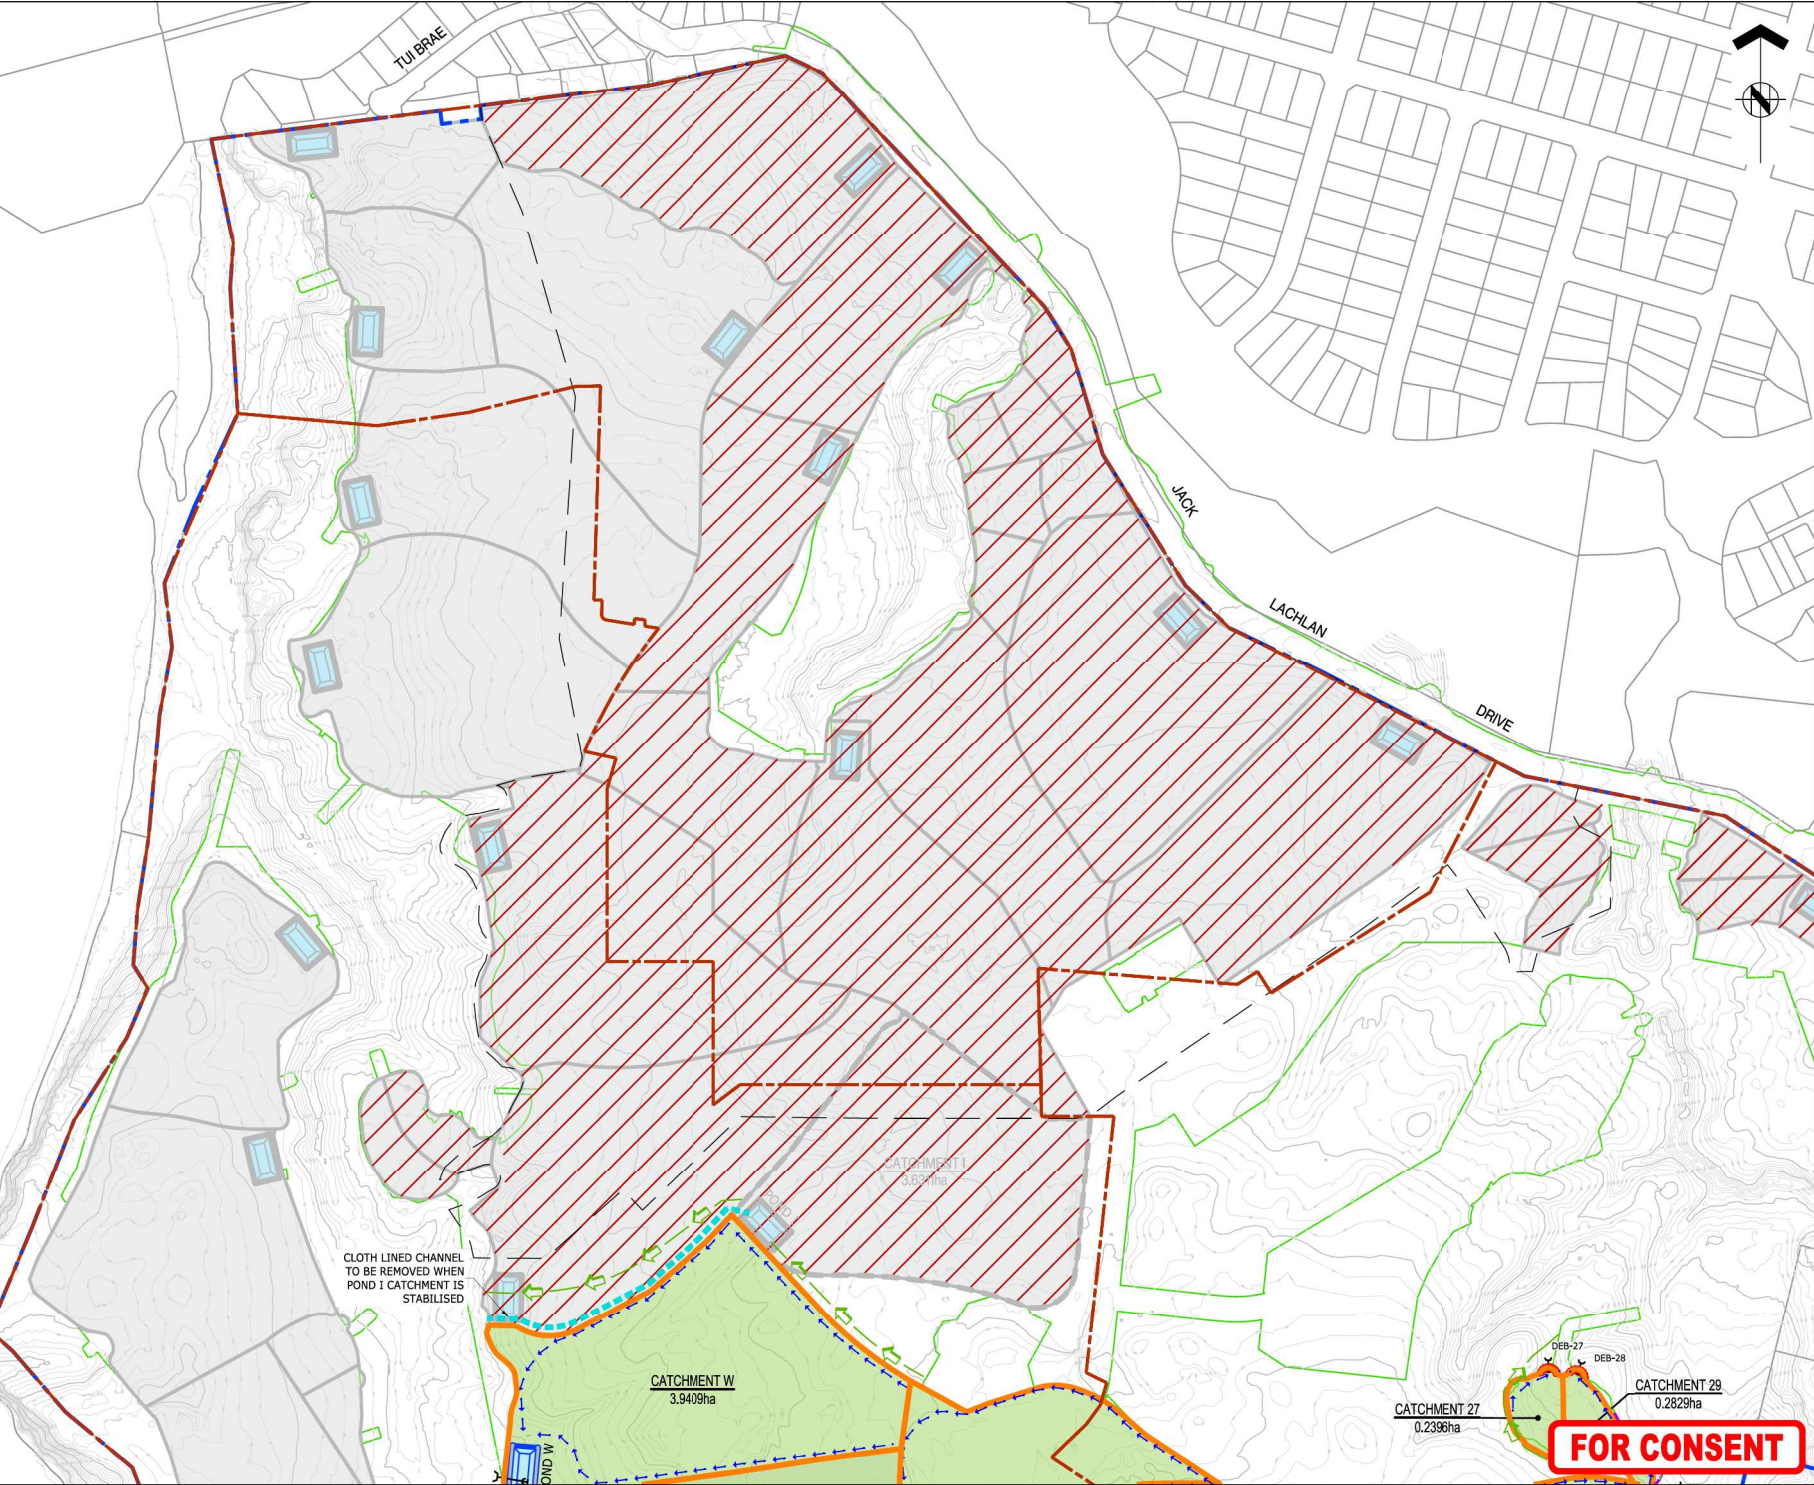



ASSOCIATION OF CONSULTING
ENGINEERS NEW ZEALAND


ISO 9001
QUALITY
ASSURED

THIS DRAWING AND DESIGN REMAINS THE PROPERTY OF, AND MAY NOT BE REPRODUCED OR ALTERED, WITHOUT THE WRITTEN PERMISSION OF HARRISON GRIERSON CONSULTANTS LIMITED. NO LIABILITY SHALL BE ACCEPTED FOR UNAUTHORIZED USE OF THIS DRAWING.

NOTES:

- REFER TO A2515591.00-2150 FOR NOTES AND LEGEND.
- STAGE 3 AREA STABILISED - DEVICES WILL REMAIN IN PLACE UNTIL ALL CIVIL WORKS ARE COMPLETE.
- ALL PONDS AND DEB's TO HAVE LAYFLAT DISCHARGE PIPES LAID OVERLAND TO NEAREST WATERCOURSE TO REDUCE EROSION.

KEY PLAN

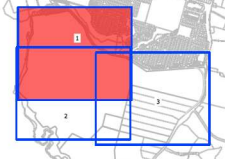

REF	REVISIONS	BY	DATE
A	FOR CONSENT	CJM	05/2026

HARRISON GRIERSON

AUCKLAND OFFICE
Level 4, 96 St. Georges Bay Road
Parnell, Auckland 1052
T +64 9 917 5000
W www.harrisingrierson.com

PROJECT:

BEACHLANDS
FAST TRACK CONSENT APPLICATION
BEACHLANDS SOUTH, AUCKLAND

TITLE:

STAGE 4
EROSION AND SEDIMENT CONTROL
SHEET 1 OF 3

ORIGINATOR	DATE	SIGNED	PILOT BY
SCT	04/2026		ABE

DRAWN	DATE	SIGNED	PILOT DATE
MNP	02/2026		08/06/26

CHECKED	DATE	SIGNED	SURVEY BY
PZS	04/2026		SURVEYED BY

APPROVED	DATE	SIGNED	SURVEY DATE
CJM	05/2026		SURVEYED DATE

ISSUE STATUS:


FAST TRACK CONSENT

PROJECT No:	SCALE:	REV
A2515591.00	A1 1:2000 A3 1:4000	A1

DRAWING No: A2515591.00-2160

FOR CONSENT

REFER TO APPROVED MASTER DRAWINGS FOR ORIGINAL SIGNATURES FILE: LATE C:\AUTODESK\ACCDGCS\ACCDGCS\HARRISON GRIERSON_LUS\BEACHLANDS SOUTH FAST TRACK CONSENT\PROJECT FILES\01_DESIGN\02_CIVIL\04_SHEETS\A2515591.00-2160 EROSION AND SEDIMENT CONTROL PLAN.DWG

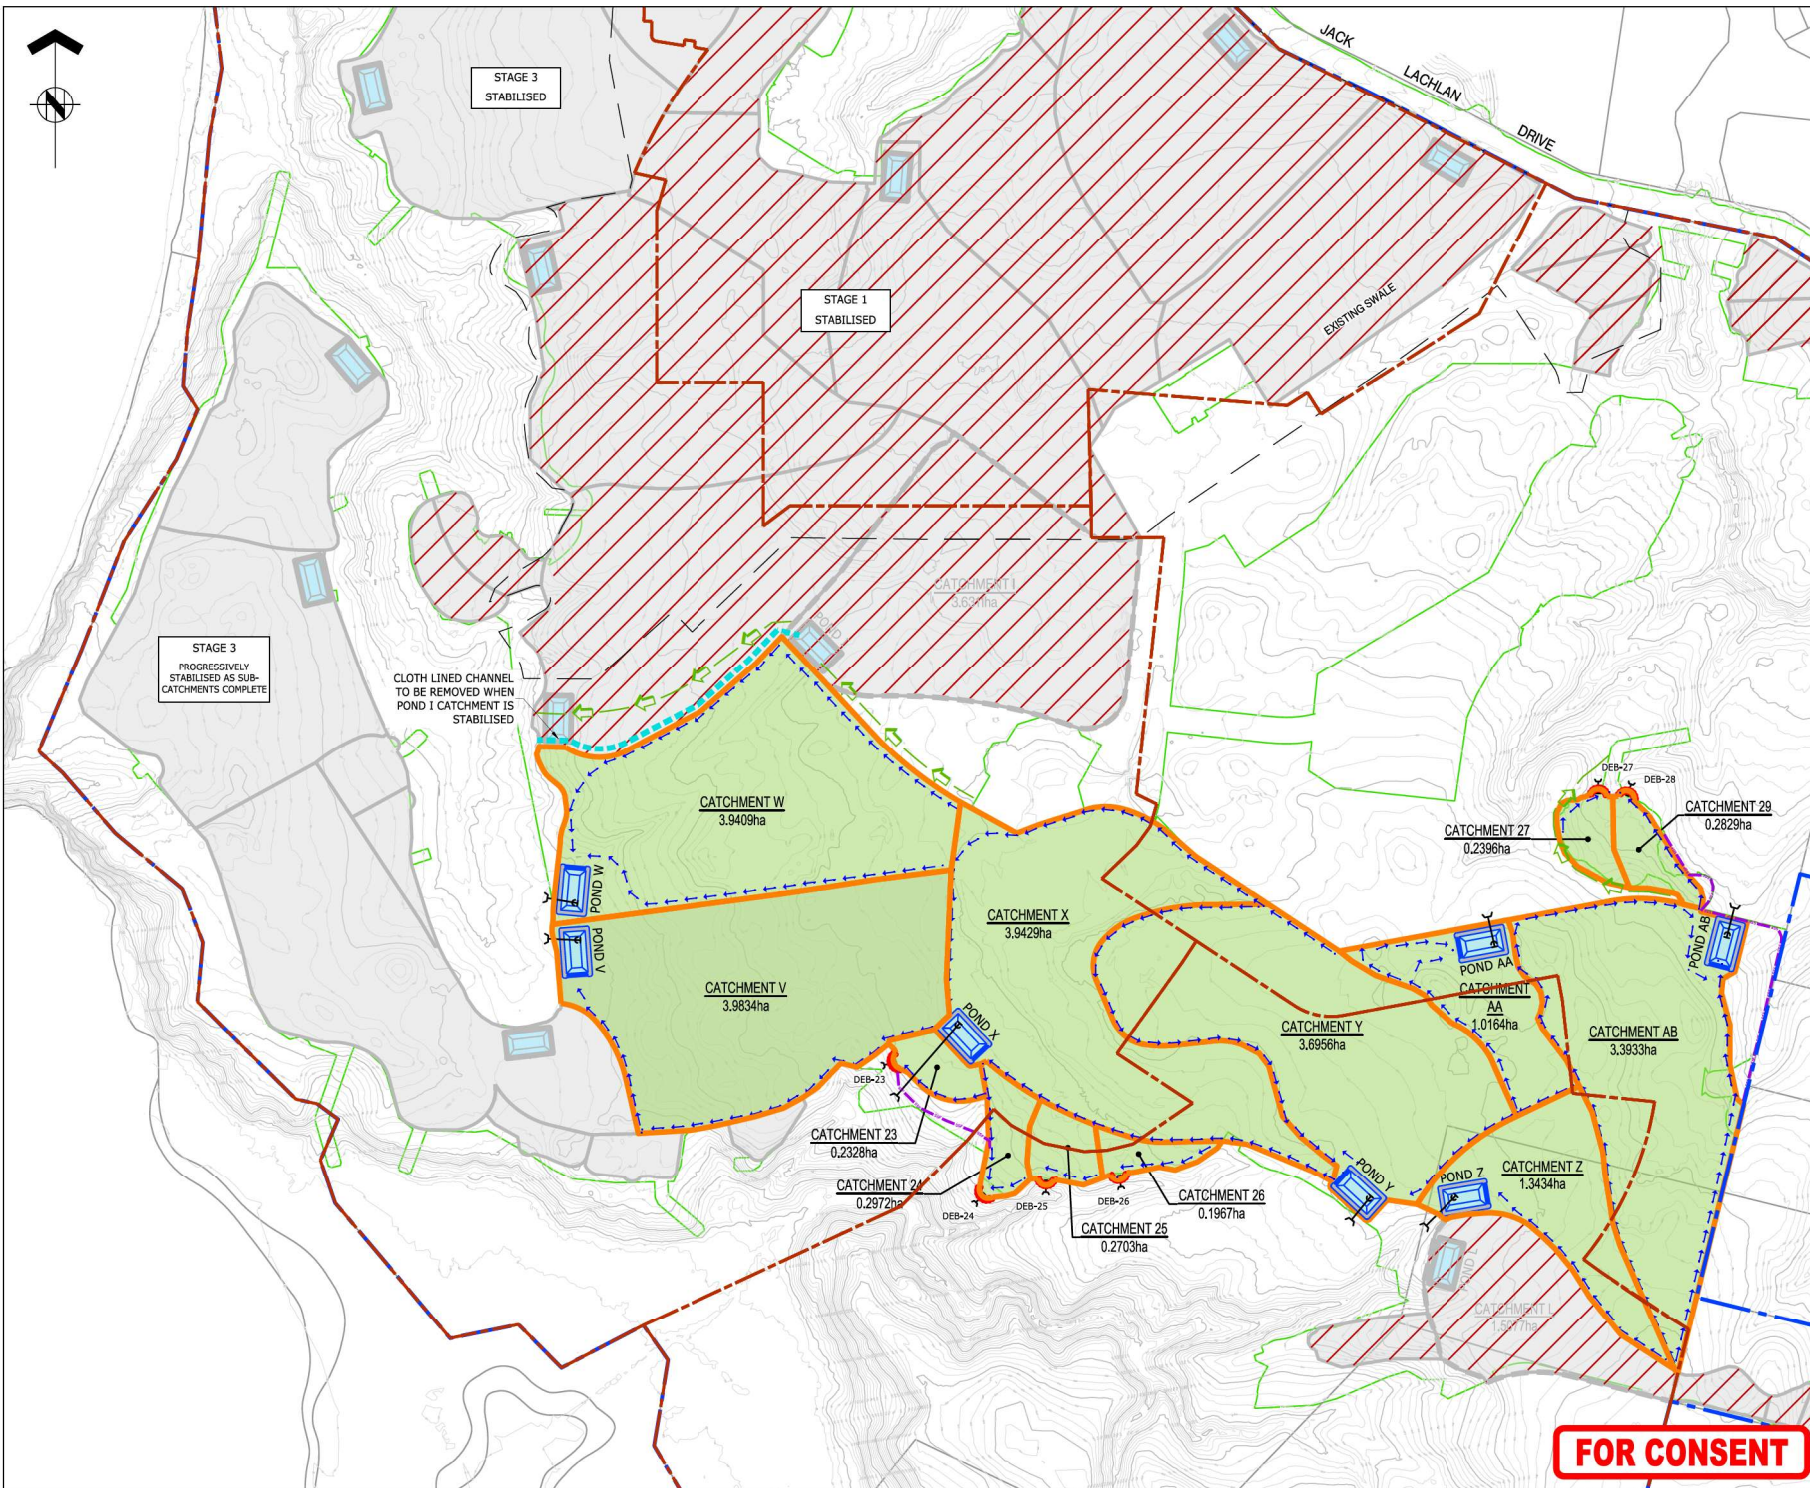

NOTES:

1. REFER TO A2515591.00-2150 FOR NOTES AND LEGEND.
2. STAGE 3 AREA STABILISED - DEVICES WILL REMAIN IN PLACE UNTIL ALL CIVIL WORKS ARE COMPLETE.
3. ALL PONDS AND DEB's TO HAVE LAYFLAT DISCHARGE PIPES LAID OVERLAND TO NEAREST WATERCOURSE TO REDUCE EROSION.

KEY PLAN



A	FOR CONSENT	CJM	05/2026
REF	REVISIONS	BY	DATE


HARRISON GRIERSON AUCKLAND OFFICE
Level 4, 96 St. Georges Bay Road
Parnell, Auckland 1052
T +64 9 917 5000
W www.harrisingrierson.com

PROJECT: BEACHLANDS
FAST TRACK CONSENT APPLICATION
BEACHLANDS SOUTH, AUCKLAND

TITLE: STAGE 4
EROSION AND SEDIMENT CONTROL
SHEET 2 OF 3

ORIGINATOR SCT	DATE: 04/2026	SIGNED:	PLOT BY:	ABE
DRAWN: MNP	DATE: 02/2026	SIGNED:	PLOT DATE:	08/06/26
CHECKED: JZS	DATE: 04/2026	SIGNED:	SURVEY BY:	SURVEYED BY
APPROVED CJM	DATE: 05/2026	SIGNED:	SURVEY DATE:	SURVEYED DATE

FAST TRACK CONSENT			
PROJECT No:	SCALE:	A1	REV
A2515591.00	A1 1:2000 A3 1:4000		
DRAWING No:			
A2515591.00-2161			----

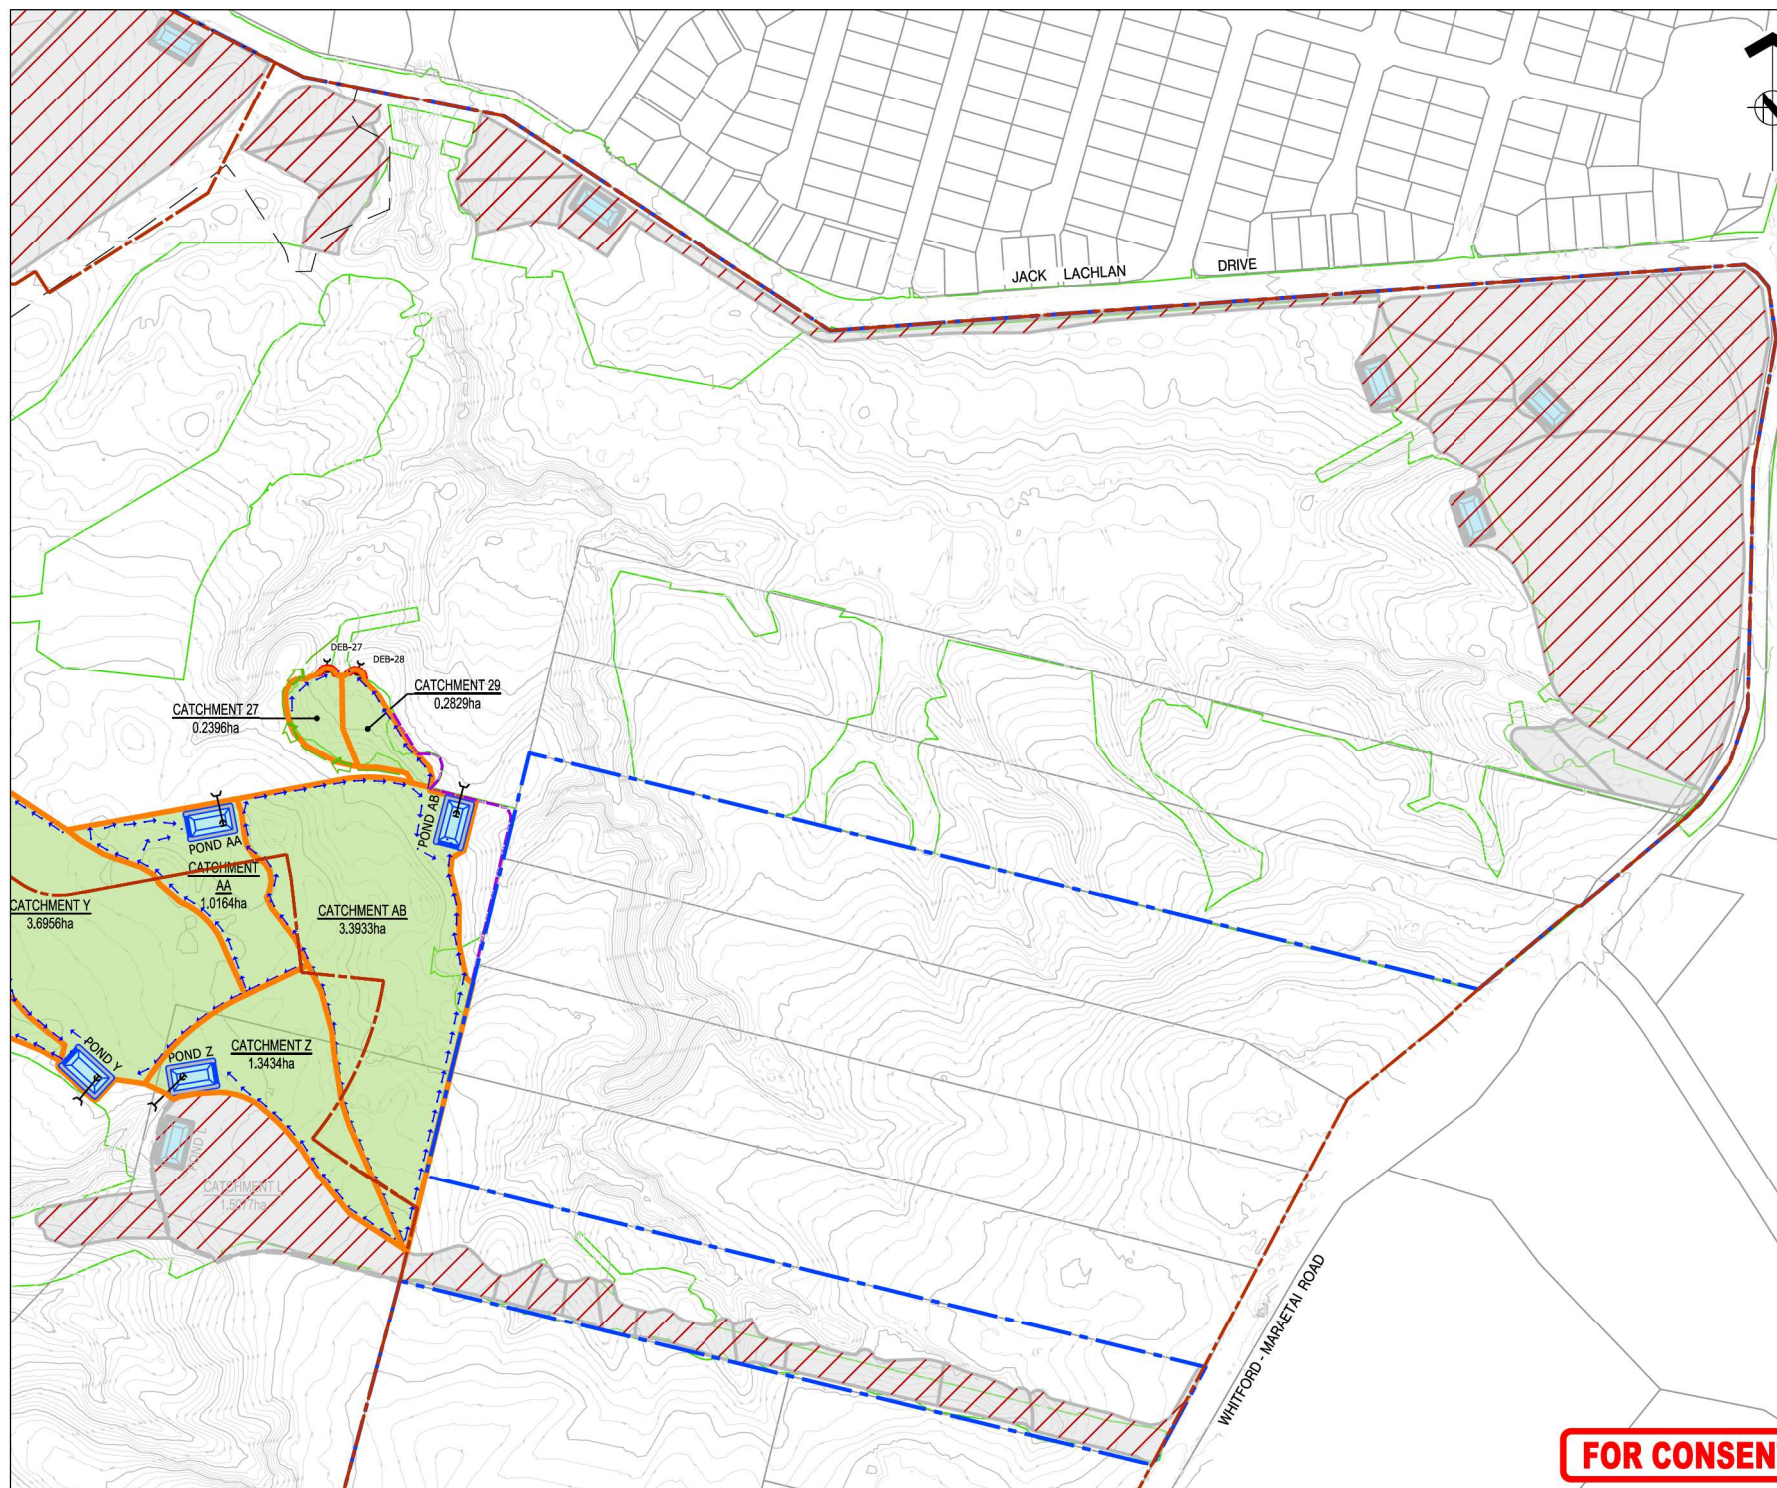

NOTES:

KEY PLAN

A	FOR CONSENT	CJM	05/20
REF	REVISIONS	BY	DATE


PROJECT:

BEACHLANDS
FAST TRACK CONSENT APPLICATION
BEACHLANDS SOUTH, AUCKLAND

ORIGINATOR: SCT	DATE: 04.2026	SIGNED:	PLOT BY:
DRAWN: MNP	DATE: 02.2026	SIGNED:	PLOT DATE: 09.06
CHECKED: PZS	DATE: 04.2026	SIGNED:	SURVEY BY: SURVEYED
APPROVED: CJM	DATE: 05.2026	SIGNED:	SURVEY DATE: SURVEYED DA

PROJECT No: A2515591.00	SCALES: A11:2000 A3 1:4000	A
----------------------------	-------------------------------	---

FOR CONSENT

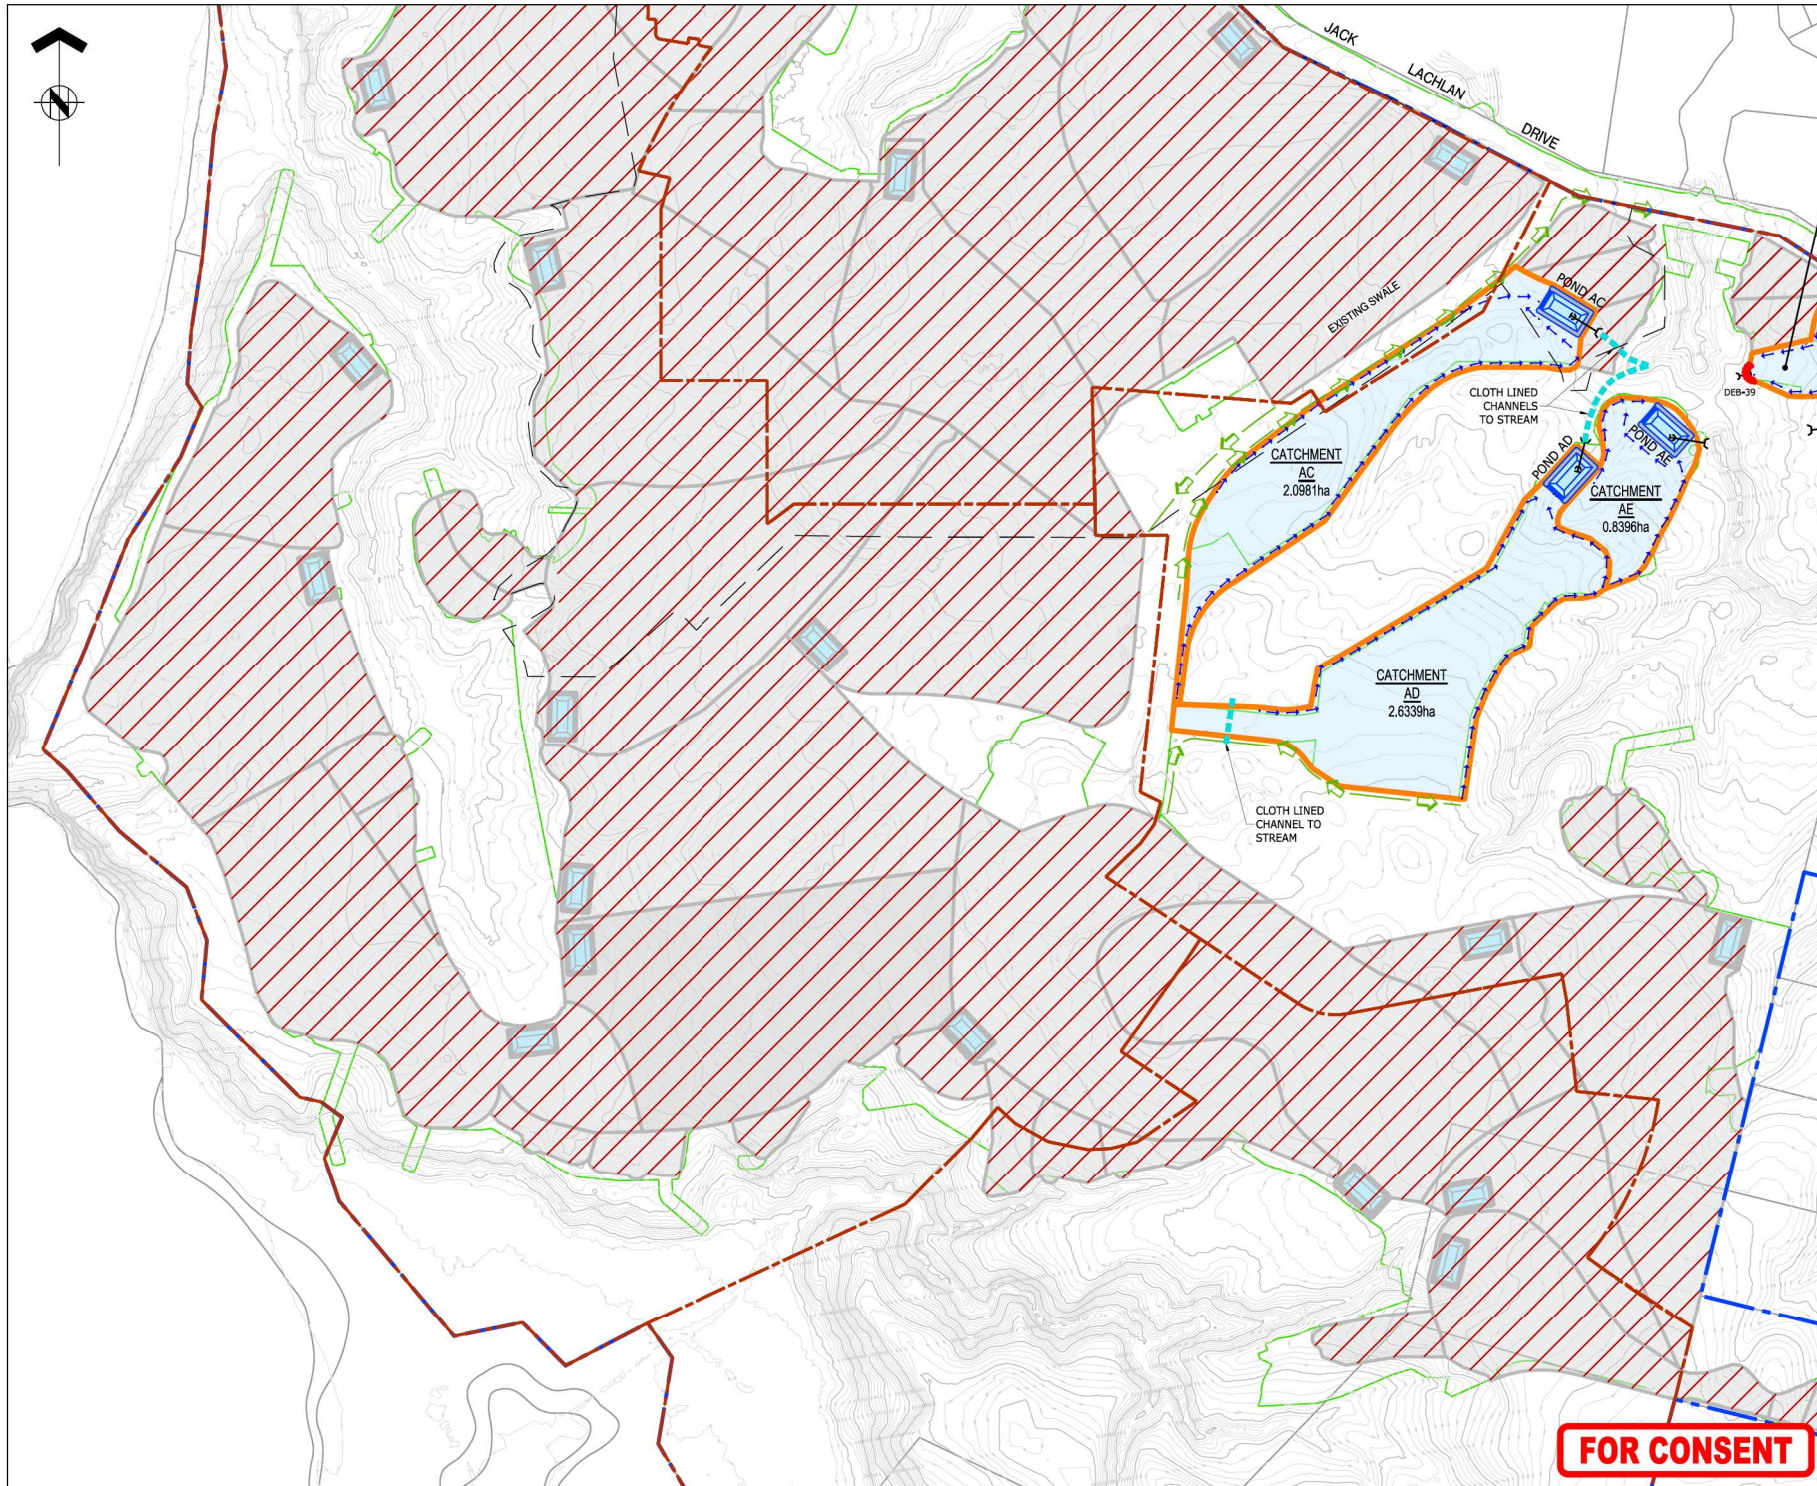



ASSOCIATION OF CONSULTING
ENGINEERS NEW ZEALAND

ISO 9001
QUALITY
ASSURED

THIS DRAWING AND DESIGN REMAINS THE PROPERTY OF, AND MAY NOT BE REPRODUCED OR ALTERED, WITHOUT THE WRITTEN PERMISSION OF HARRISON GRIERSON CONSULTANTS LIMITED. NO LIABILITY SHALL BE ACCEPTED FOR UNAUTHORIZED USE OF THIS DRAWING.

NOTES:

1. REFER TO A2515591.00-2150 FOR NOTES AND LEGEND.
2. STAGE 1-4 STABILISED PRIOR TO STAGE 5 WORKS BEING UNDERTAKEN.
3. ALL PONDS AND DEB'S TO HAVE LAYFLAT DISCHARGE PIPES LAID OVERLAND TO NEAREST WATERCOURSE TO REDUCE EROSION.

KEY PLAN



A	FOR CONSENT	CJM	05/06/26
REF	REVISIONS	BY	DATE

HARRISON GRIERSON

AUCKLAND OFFICE
Level 4, 96 St. Georges Bay Road
Parnell, Auckland 1052
T +64 9 917 5000
W www.harrisingrierson.com

PROJECT: BEACHLANDS
FAST TRACK CONSENT APPLICATION
BEACHLANDS SOUTH, AUCKLAND

TITLE: STAGE 5
EROSION AND SEDIMENT CONTROL
SHEET 2 OF 3


ORIGINATOR	DATE	SIGNED	PLOT BY
SCT	04/2026		ABE
DRAWN	DATE	SIGNED	PLOT DATE
MNP	02/2026		08/06/26
CHECKED	DATE	SIGNED	SURVEY BY
PZS	04/2026		SURVEYED BY
APPROVED	DATE	SIGNED	SURVEY DATE
CJM	05/2026		

ISSUE STATUS: FAST TRACK CONSENT

PROJECT No:	SCALE:	A1
A2515591.00	A1 1:2000 A3 1:4000	REV
DRAWING No:		REV

A2515591.00-2164 A


FOR CONSENT

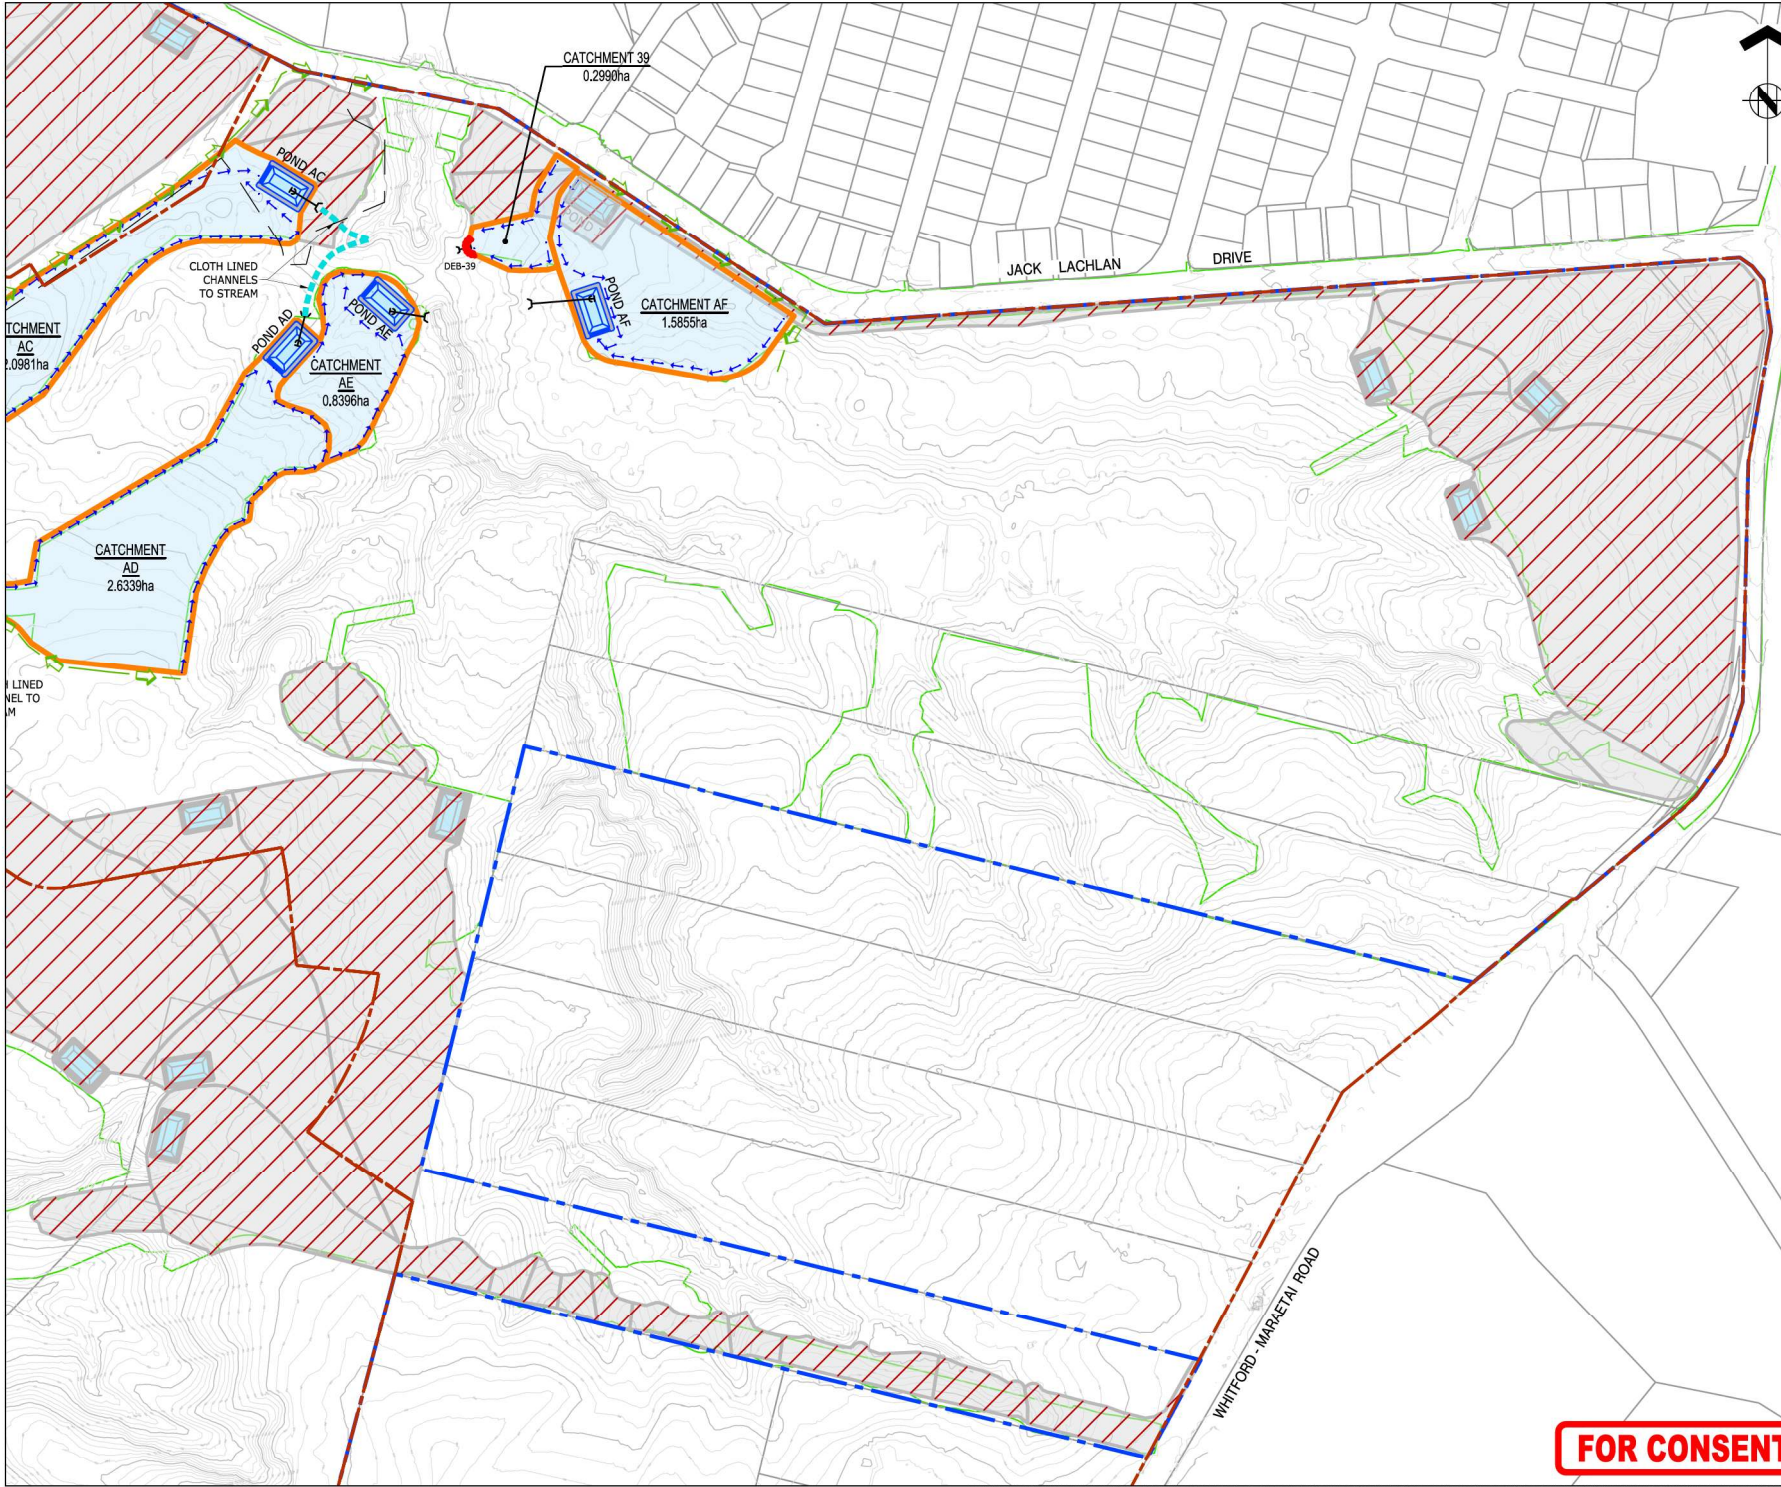

NOTES:

1. REFER TO A2515591.00-2150 FOR NOTES AND LEGEND.
2. STAGE 1-4 STABILISED PRIOR TO STAGE 5 WORKS BEING UNDERTAKEN.
3. ALL PONDS AND DEB'S TO HAVE LAYFLAT DISCHARGE PIPES LAID OVERLAND TO NEAREST WATERCOURSE TO REDUCE EROSION.

KEY PLAN

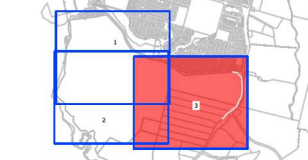

REF	FOR CONSENT	CJM	05/2026
A	FOR CONSENT	CJM	05/2026
REF	REVISIONS	BY	DATE

HARRISON GRIERSON AUCKLAND OFFICE
Level 4, 96 St. Georges Bay Road
Parnell, Auckland 1052
T +64 9 917 5000
W www.harrisingrierson.com

PROJECT:

BEACHLANDS
FAST TRACK CONSENT APPLICATION
BEACHLANDS SOUTH, AUCKLAND

TITLE:

STAGE 5
EROSION AND SEDIMENT CONTROL
SHEET 3 OF 3

ORIGINATOR SCT	DATE 04/2026	SIGNED	PLOT BY: ABE
DRAWN MNP	DATE 02/2026	SIGNED	PLOT DATE: 08/06/26
CHECKED PZS	DATE 04/2026	SIGNED	SURVEY BY: SURVEYED BY
APPROVED CJM	DATE 05/2026	SIGNED	SURVEY DATE: SURVEYED DATE

ISSUE STATUS:


FAST TRACK CONSENT

PROJECT No: A2515591.00 SCALES: A1 1:2000 A3 1:4000

DRAWING No: A2515591.00-2165 REV

A

FOR CONSENT

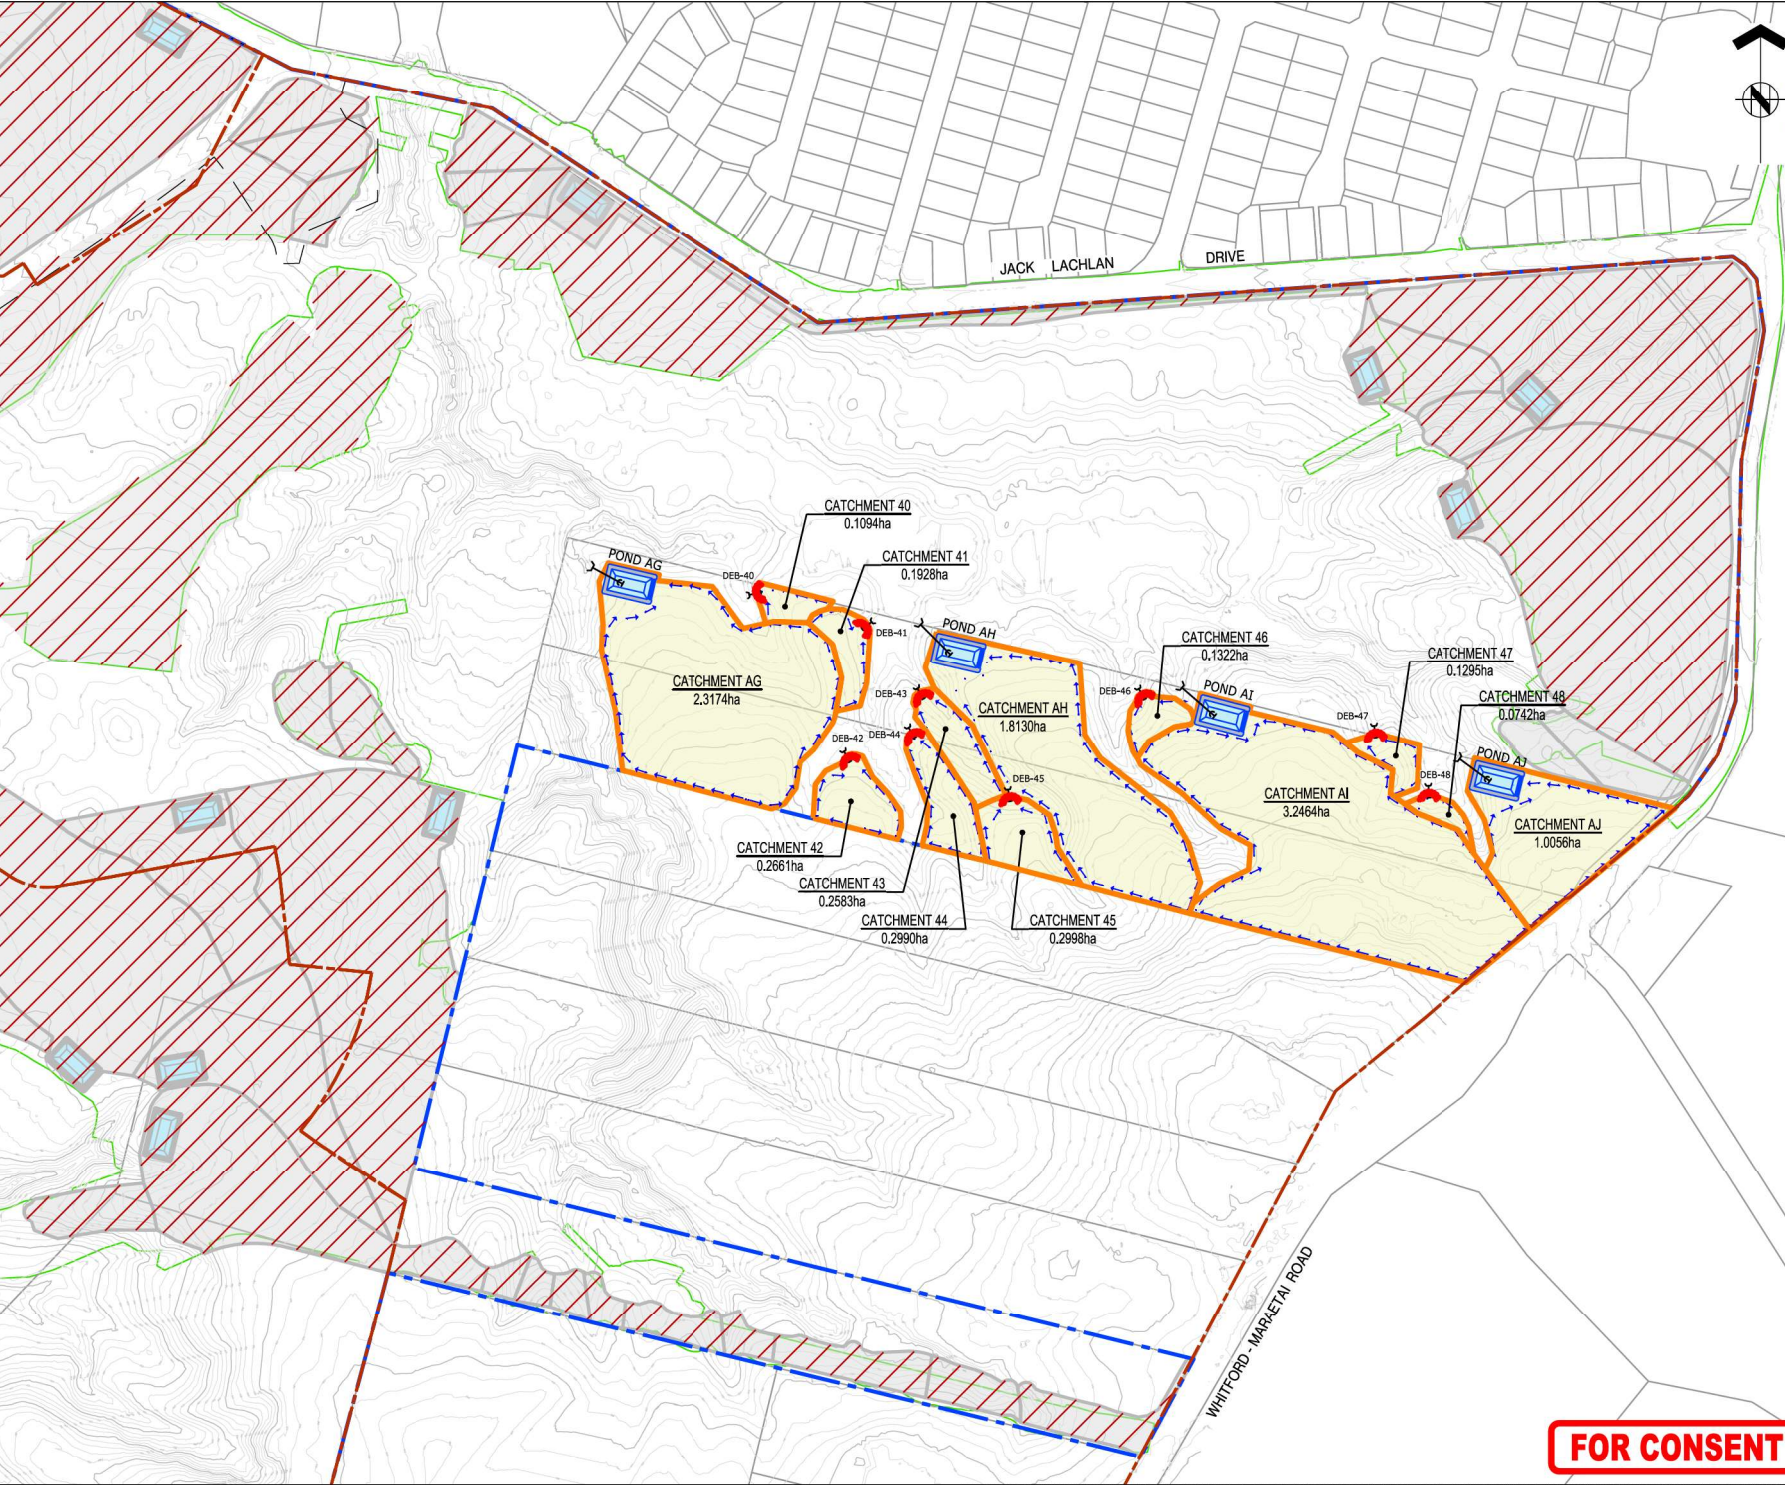



ASSOCIATION OF CONSULTING
ENGINEERS NEW ZEALAND


ISO 9001
QUALITY
ASSURED

THIS DRAWING AND DESIGN REMAINS THE PROPERTY OF, AND MAY NOT BE REPRODUCED OR ALTERED, WITHOUT THE WRITTEN PERMISSION OF HARRISON GRIERSON CONSULTANTS LIMITED. NO LIABILITY SHALL BE ACCEPTED FOR UNAUTHORIZED USE OF THIS DRAWING.

NOTES:

- REFER TO A2515591.00-2150 FOR NOTES AND LEGEND.
- STAGE 1-4 STABILISED PRIOR TO STAGE 5 WORKS BEING UNDERTAKEN.
- ALL PONDS AND DEB'S TO HAVE LAYFLAT DISCHARGE PIPES LAID OVERLAND TO NEAREST WATERCOURSE TO REDUCE EROSION.

KEY PLAN

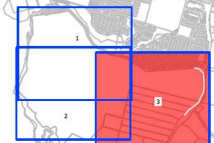

A	FOR CONSENT	CJM	05/2026
REF	REVISIONS	BY	DATE

HARRISON GRIERSON

AUCKLAND OFFICE
Level 4, 96 St. Georges Bay Road
Parnell, Auckland 1052
T +64 9 917 5000
W www.harrisingrierson.com

PROJECT:

BEACHLANDS
FAST TRACK CONSENT APPLICATION
BEACHLANDS SOUTH, AUCKLAND

TITLE:

STAGE 6
EROSION AND SEDIMENT CONTROL
SHEET 1 OF 1

ORIGINATOR CJM	DATE 05/2026	SIGNED	PLOT BY: ABE
DRAWN MNP	DATE 05/2026	SIGNED	PLOT DATE: 08/06/26
CHECKED PZS	DATE 05/2026	SIGNED	SURVEY BY: SURVEYED BY
APPROVED CJM	DATE 05/2026	SIGNED	SURVEY DATE: SURVEYED DATE

ISSUE STATUS:

FAST TRACK CONSENT

PROJECT No: A2515591.00	SCALE: A1=2000 A3=4000	REV A1
DRAWING No: A2515591.00-2166		REV A

FOR CONSENT

1. REFER TO A2515591.00-2150 FOR NOTES AND LEGEND.
2. STAGE 1-4 STABILISED PRIOR TO STAGE 5 WORKS BEING UNDERTAKEN.
3. ALL PONDS AND DEB's TO HAVE LAYFLAT DISCHARGE PIPES LAID OVERLAND TO NEAREST WATERCOURSE TO REDUCE FROST.

A	FOR CONSENT	CJM	05/20
REF	REVISIONS	BY	DAT

PROJECT: BEACHLANDS
FAST TRACK CONSENT APPLICATION
BEACHLANDS SOUTH, AUCKLAND

TITLE:

EROSION AND SEDIMENT CONTROL
SRP TABLE

ORIGINATOR: CJM	DATE: 05/20/26	SIGNED:	PLOT BY: A
DRAWN: MNP	DATE: 05/20/26	SIGNED:	PLOT DATE: 09/08/26
CHECKED: PZS	DATE: 05/20/26	SIGNED:	SURVEY BY: SURVEYED
APPROVED: CJM	DATE: 05/20/26	SIGNED:	SURVEY DATE: SURVEYED DA

ISSUE STATUS: **FAST TRACK CONSENT**

PROJECT No:	SCALES: NOT TO SCALE	A
-------------	----------------------	---

A2515591.00		A
DRAWING No.		REV

DRAWING NO: **A2515591.00-2167** REV: **A**

FOR CONSENT