



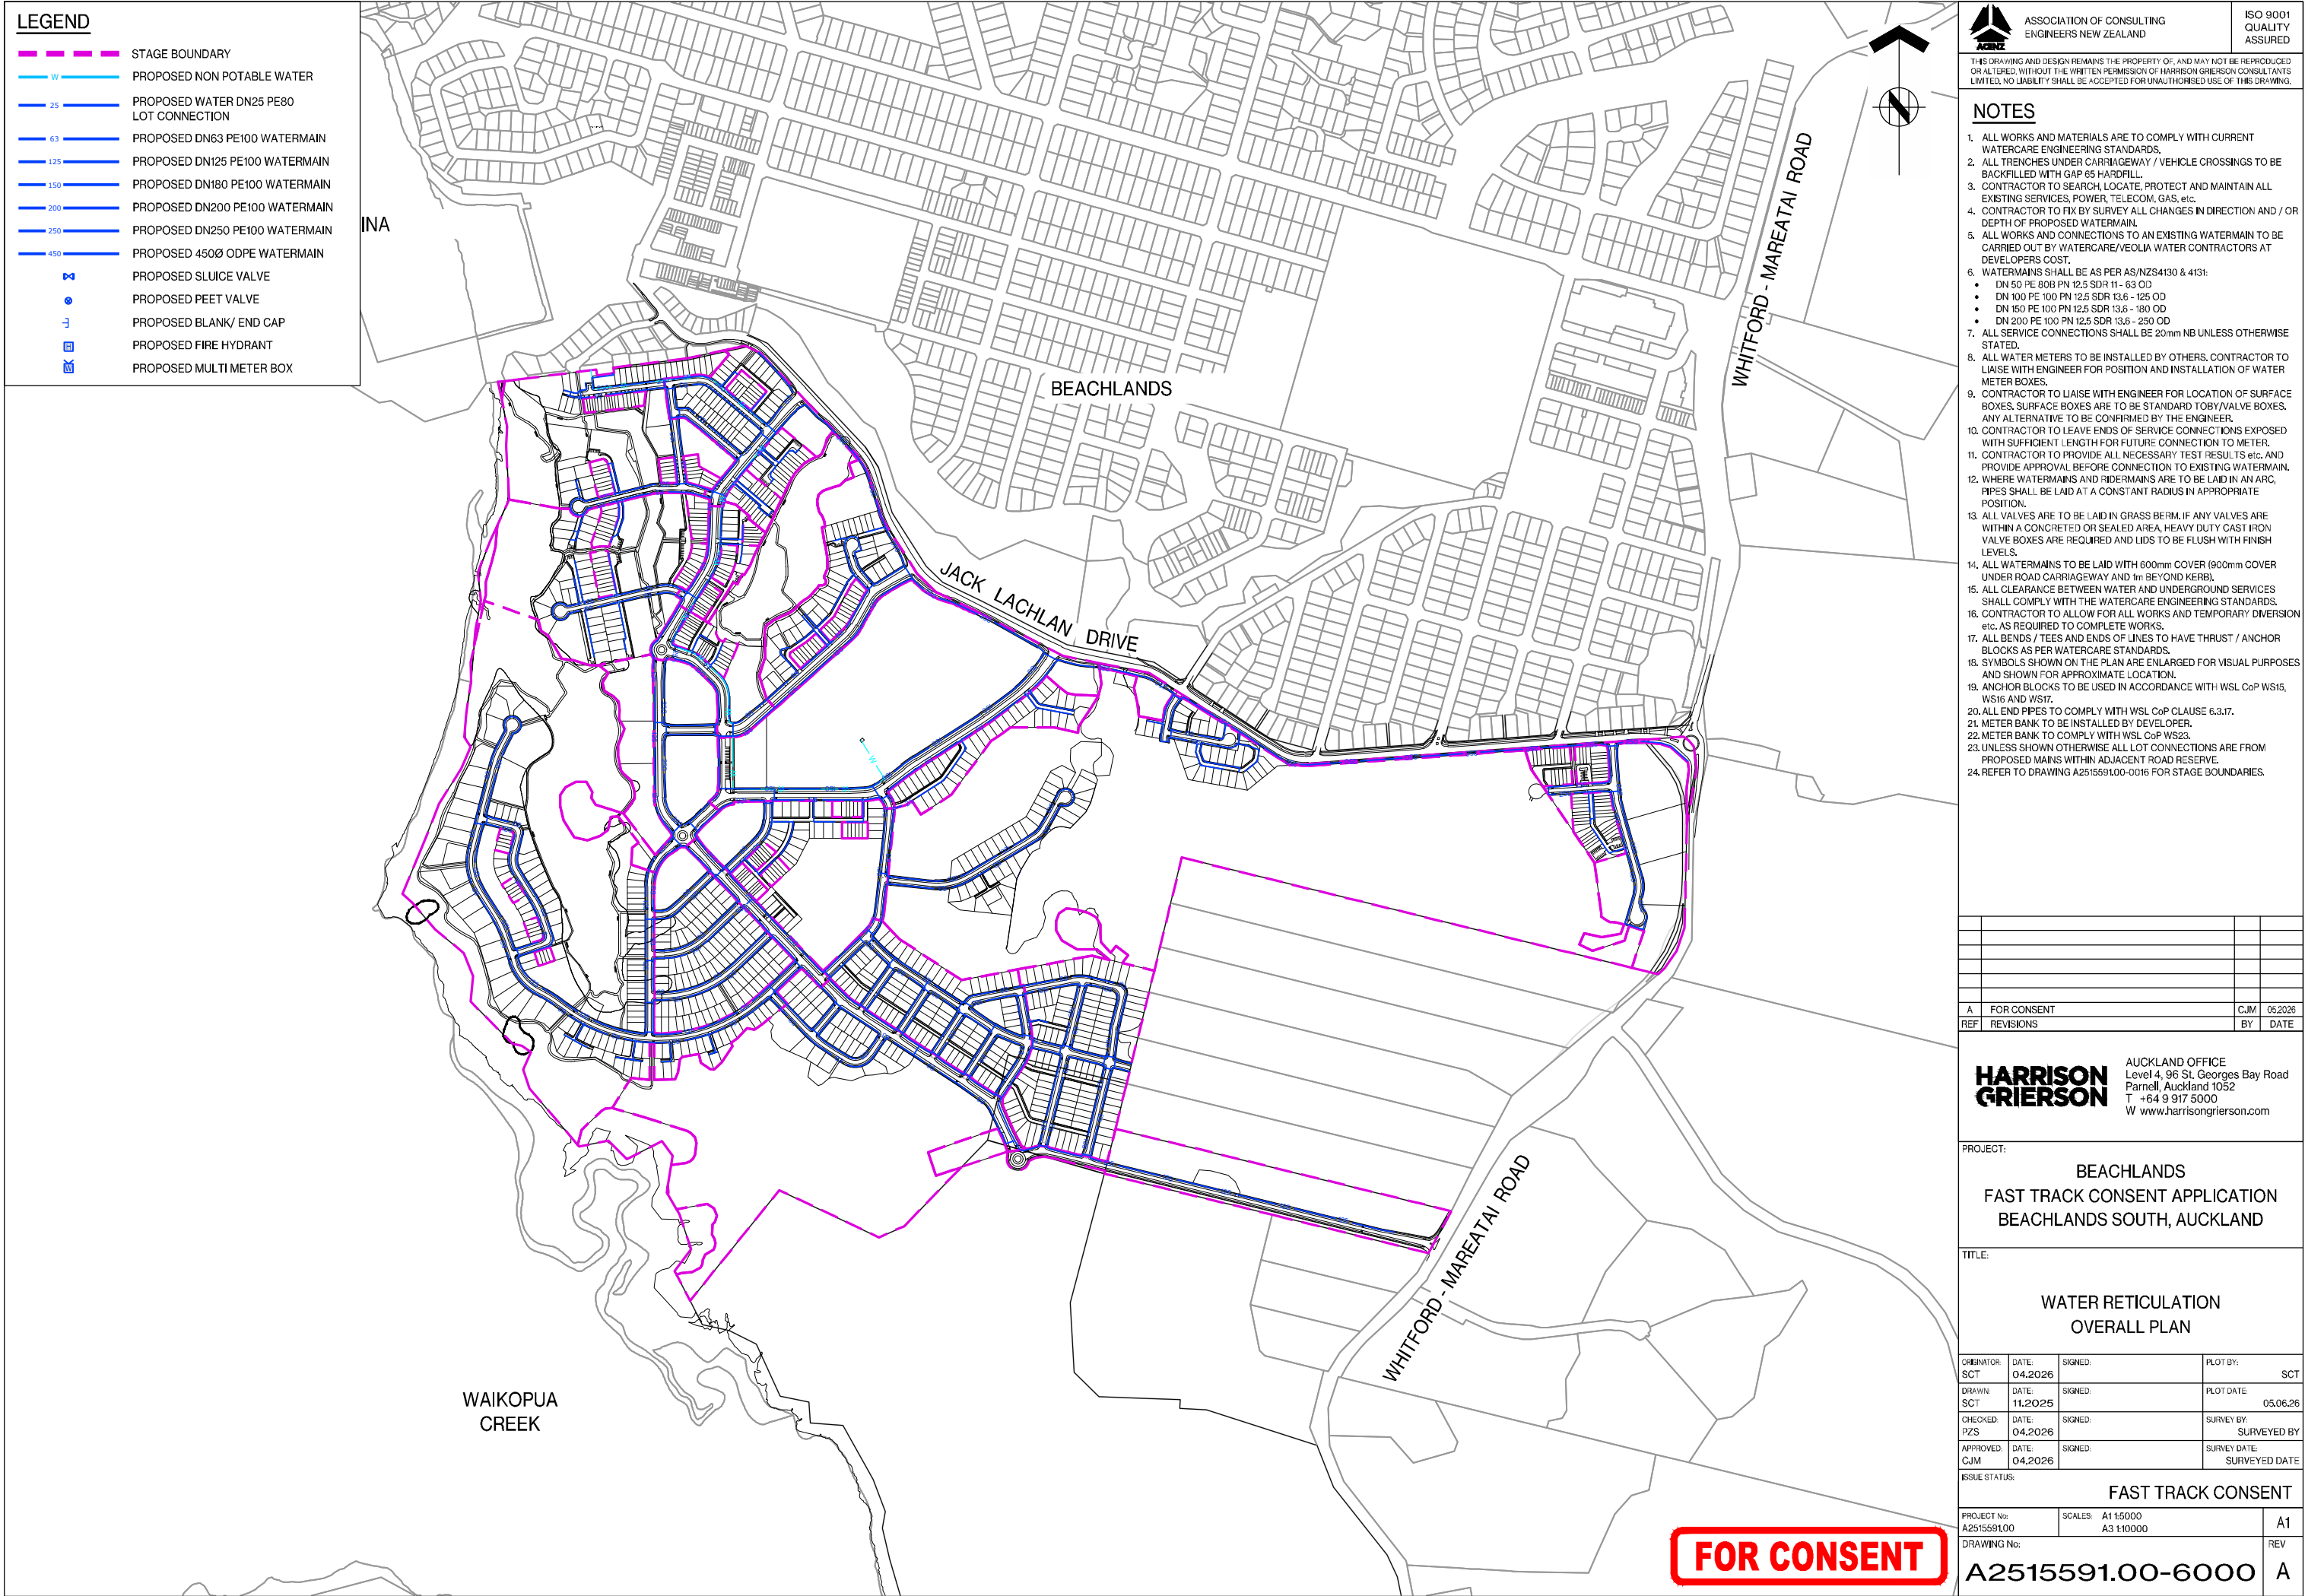

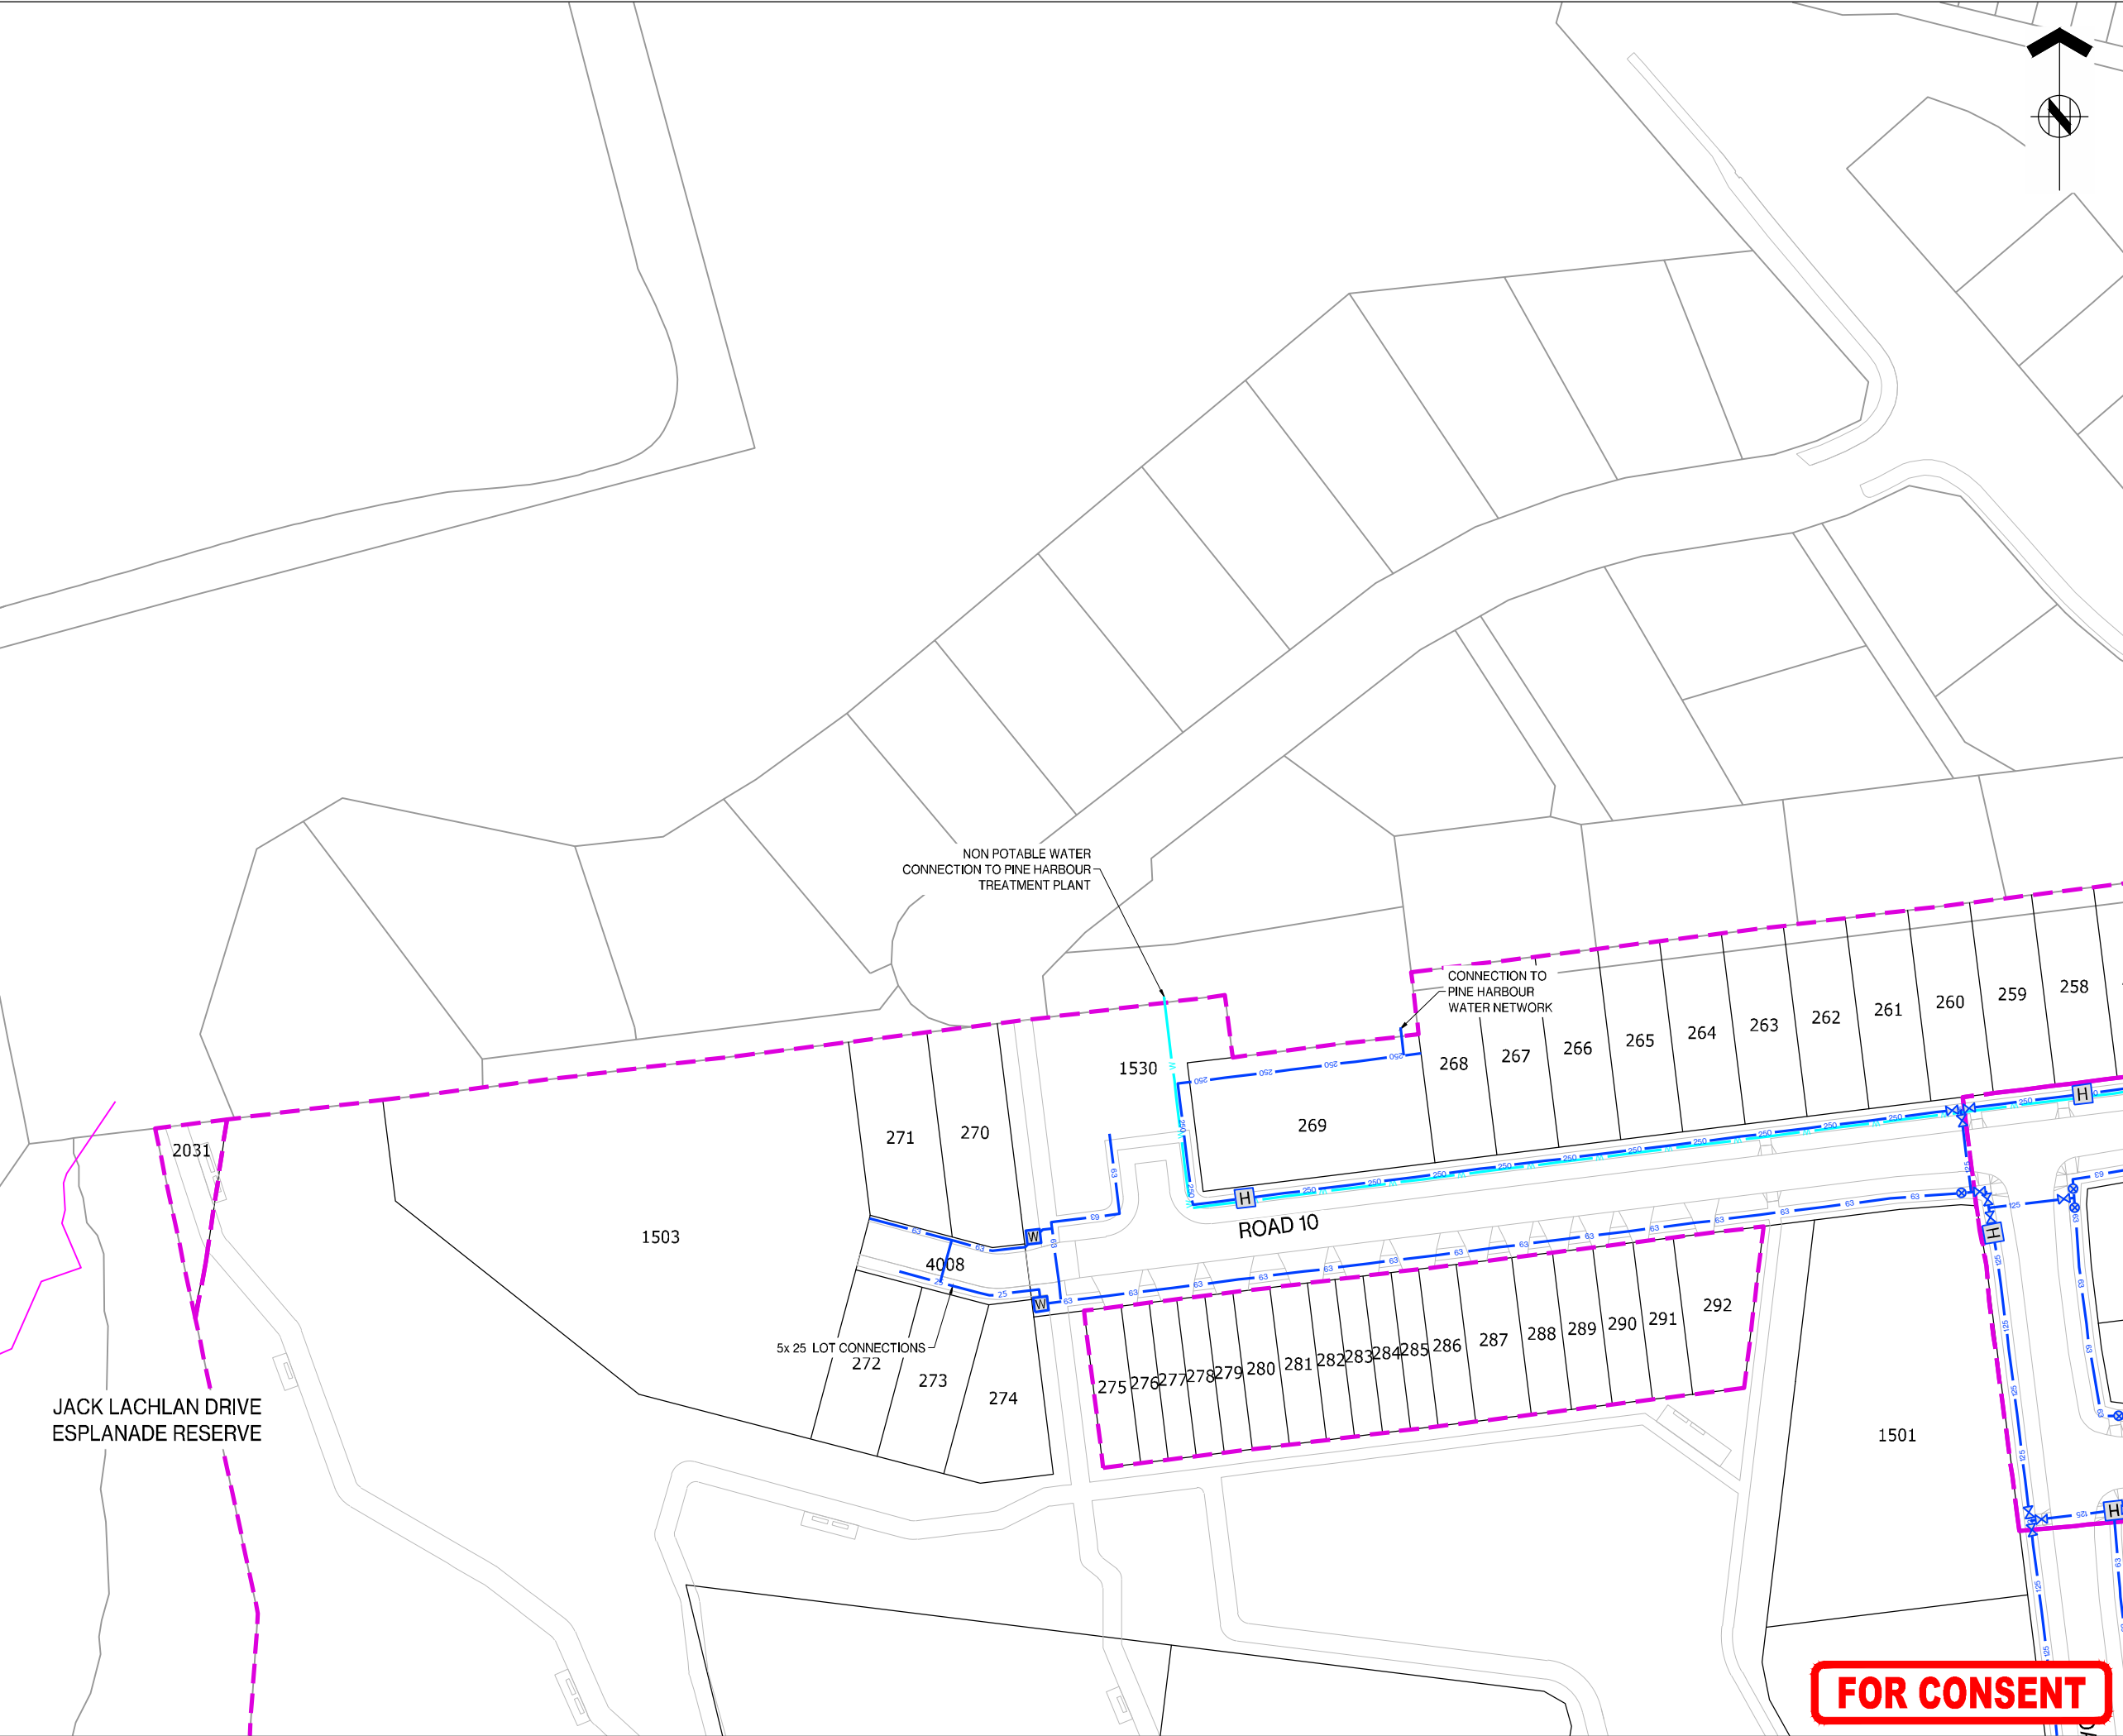



ASSOCIATION OF CONSULTING  
ENGINEERS NEW ZEALAND

ISO 9001  
QUALITY  
ASSURED

THIS DRAWING AND DESIGN REMAINS THE PROPERTY OF, AND MAY NOT BE REPRODUCED OR ALTERED, WITHOUT THE WRITTEN PERMISSION OF HARRISON GRIERSON CONSULTANTS LIMITED. NO LIABILITY SHALL BE ACCEPTED FOR UNAUTHORISED USE OF THIS DRAWING.

**NOTES:**

REFER TO A2515591.00-6000 FOR LEGEND AND NOTES

**KEY PLAN**



|     |   |             |     |         |
|-----|---|-------------|-----|---------|
| REF | A | FOR CONSENT | CJM | 05.2026 |
|     |   | REVISIONS   | BY  | DATE    |



AUCKLAND OFFICE  
Level 4, 96 St. Georges Bay Road  
Parnell, Auckland 1052  
T +64 9 917 5000  
W www.harrisongrierson.com

PROJECT:

BEACHLANDS  
FAST TRACK CONSENT APPLICATION  
BEACHLANDS SOUTH, AUCKLAND

TITLE:

WATER RETICULATION PLAN  
SHEET 1 OF 35

|             |         |         |               |
|-------------|---------|---------|---------------|
| ORIGINATOR: | DATE:   | SIGNED: | PLOT BY:      |
| SCT         | 04.2026 |         | SCT           |
| DRAWN:      | DATE:   | SIGNED: | PLOT DATE:    |
| SCT         | 11.2025 |         | 05.06.26      |
| CHECKED:    | DATE:   | SIGNED: | SURVEY BY:    |
| PZS         | 04.2026 |         | SURVEYED BY   |
| APPROVED:   | DATE:   | SIGNED: | SURVEY DATE:  |
| CJM         | 04.2026 |         | SURVEYED DATE |



ISSUE STATUS:

FAST TRACK CONSENT

|                  |                       |     |
|------------------|-----------------------|-----|
| PROJECT No:      | SCALES:               | A1  |
| A2515591.00      | A1 1:500<br>A3 1:1000 | A1  |
| DRAWING No:      |                       | REV |
| A2515591.00-6001 |                       | A   |


**FOR CONSENT**



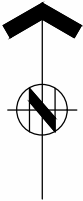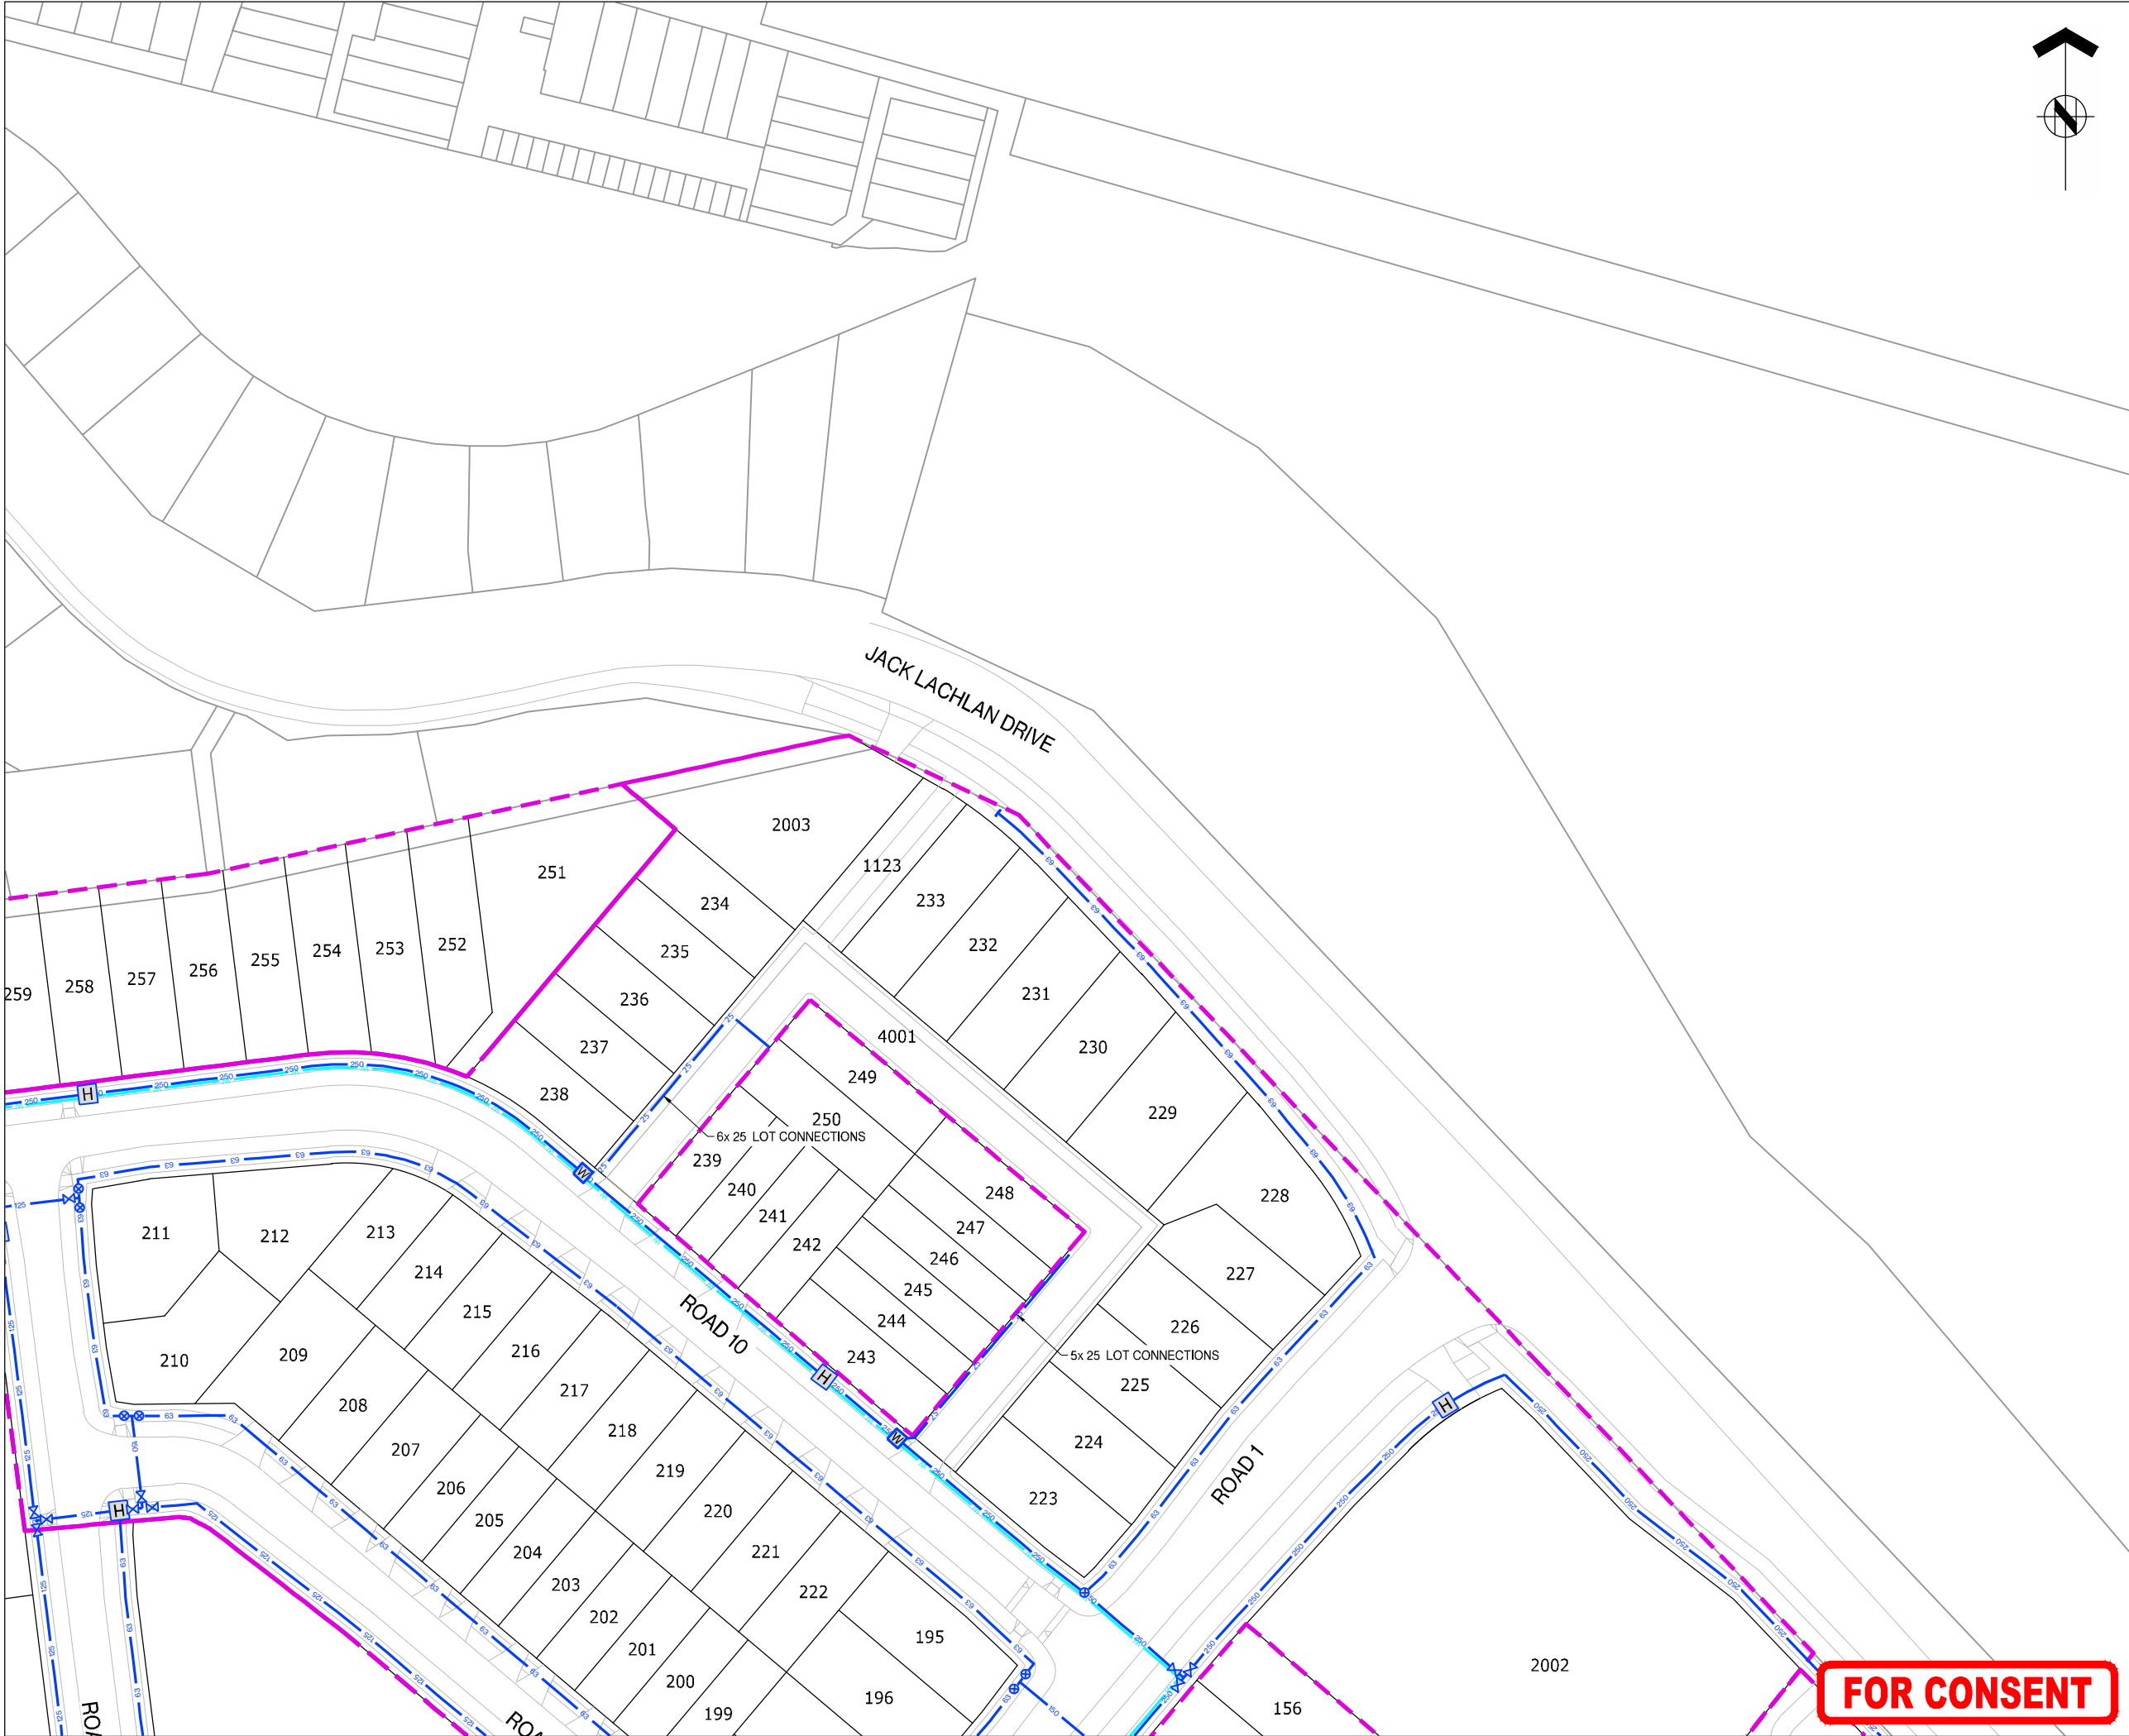

THIS DRAWING AND DESIGN REMAINS THE PROPERTY OF, AND MAY NOT BE REPRODUCED OR ALTERED, WITHOUT THE WRITTEN PERMISSION OF HARRISON GRIERSON CONSULTANTS LIMITED. NO LIABILITY SHALL BE ACCEPTED FOR UNAUTHORISED USE OF THIS DRAWING.

**NOTES:**  
REFER TO A2515591.00-6000 FOR LEGEND AND NOTES

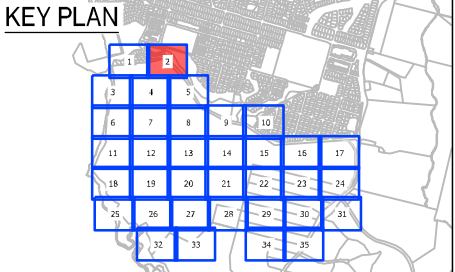

|     |             |     |         |
|-----|-------------|-----|---------|
| A   | FOR CONSENT | CJM | 05.2026 |
| REF | REVISIONS   | BY  | DATE    |

**HARRISON  
GRIERSON**

AUCKLAND OFFICE  
Level 4, 96 St Georges Bay Road  
Parnell, Auckland 1052  
T +64 9 917 5000  
W [www.harrisingrierson.com](http://www.harrisingrierson.com)

PROJECT:

BEACHLANDS  
FAST TRACK CONSENT APPLICATION  
BEACHLANDS SOUTH, AUCKLAND

TITLE:

WATER RETICULATION PLAN  
SHEET 2 OF 35

|                    |                  |         |                               |
|--------------------|------------------|---------|-------------------------------|
| ORIGINATOR:<br>SCT | DATE:<br>04.2026 | SIGNED: | PLOT BY:<br>SCT               |
| DRAWN:<br>SCT      | DATE:<br>11.2025 | SIGNED: | PLOT DATE:<br>05.06.26        |
| CHECKED:<br>PZS    | DATE:<br>04.2026 | SIGNED: | SURVEY BY:<br>SURVEYED BY     |
| APPROVED:<br>CJM   | DATE:<br>04.2026 | SIGNED: | SURVEY DATE:<br>SURVEYED DATE |

ISSUE STATUS:

FAST TRACK CONSENT

|                            |                                  |     |
|----------------------------|----------------------------------|-----|
| PROJECT No:<br>A2515591.00 | SCALES:<br>A1 1:500<br>A3 1:1000 | A1  |
| DRAWING No:                |                                  | REV |
| A2515591.00-6002           |                                  | A   |

**FOR CONSENT**




ISO 9001  
QUALITY  
ASSURED


THIS DRAWING AND DESIGN REMAINS THE PROPERTY OF, AND MAY NOT BE REPRODUCED OR ALTERED, WITHOUT THE WRITTEN PERMISSION OF HARRISON GRIERSON CONSULTANTS LIMITED. NO LIABILITY SHALL BE ACCEPTED FOR UNAUTHORISED USE OF THIS DRAWING

NOTES:

REFER TO A2515591.00-6000 FOR LEGEND AND NOTES

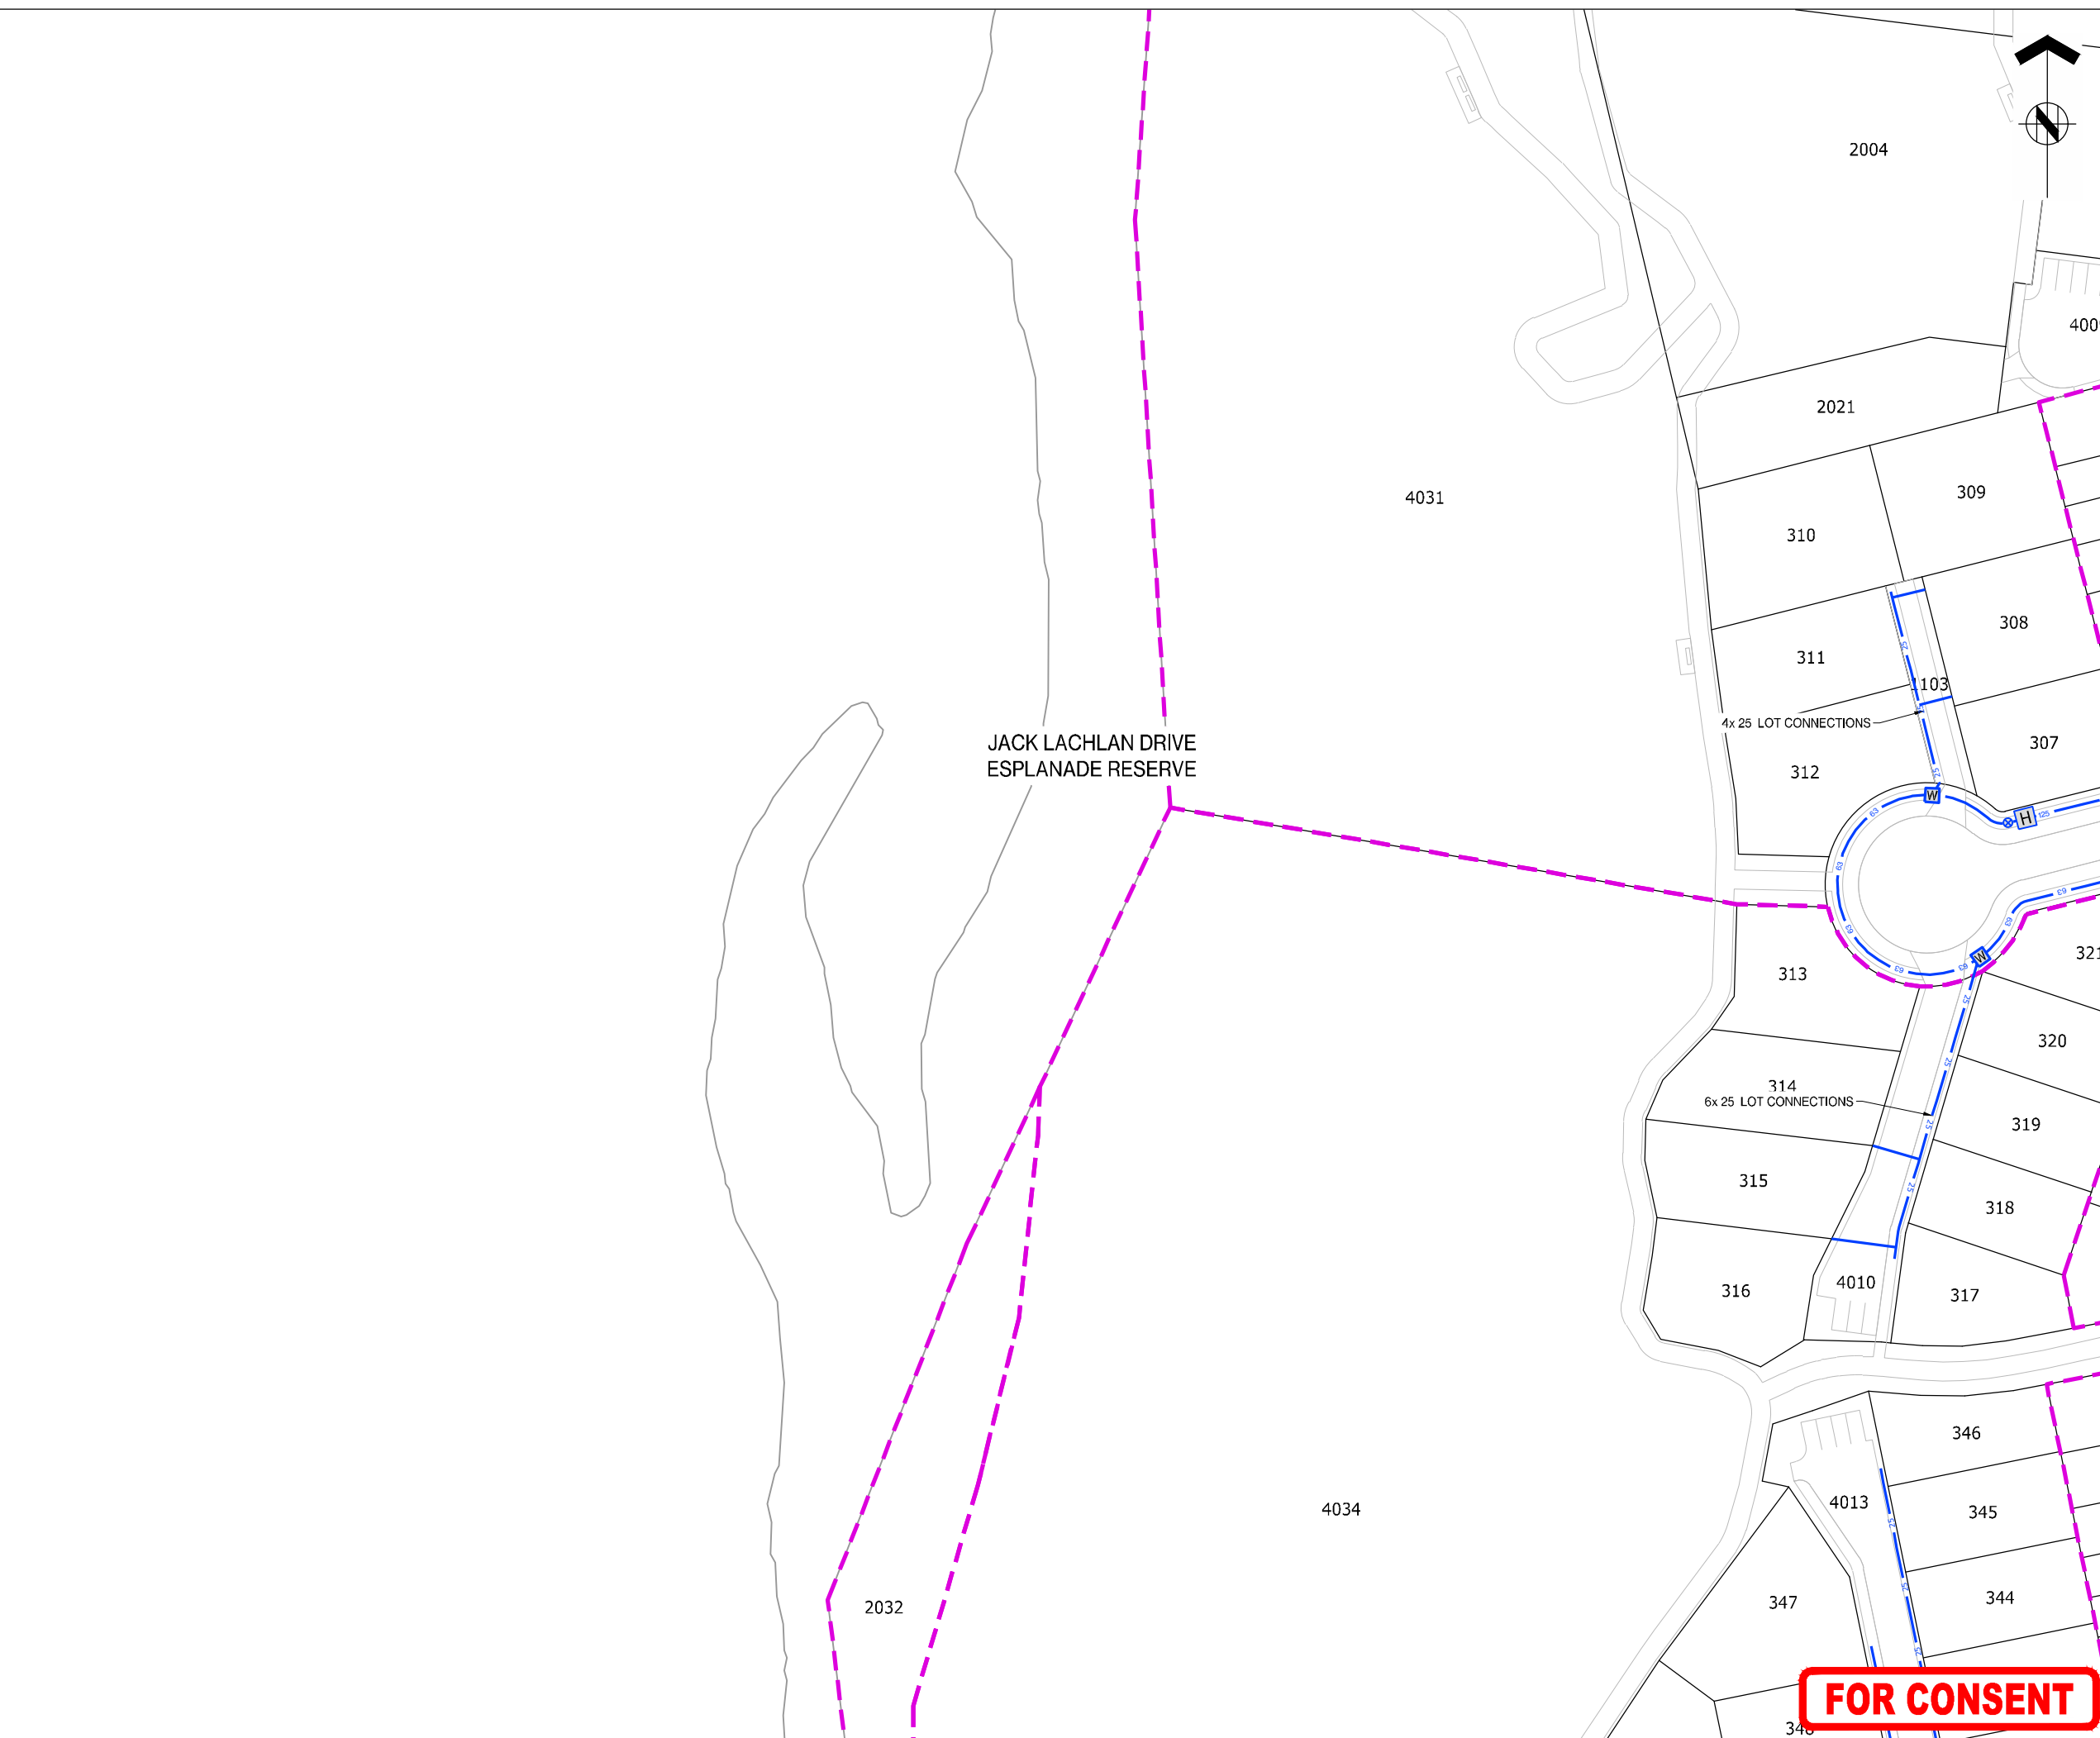

## KEY PLAN

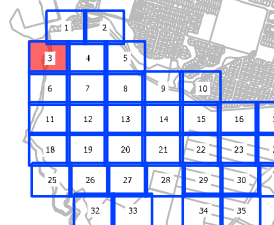

|     |             |     |       |  |
|-----|-------------|-----|-------|--|
|     |             |     |       |  |
|     |             |     |       |  |
| A   | FOR CONSENT | CJM | 05/20 |  |
| REF | REVISIONS   | BY  | DATE  |  |

**HARRISON  
GRIERSON**

**AUCKLAND OFFICE**  
Level 4, 96 St. Georges Bay Road  
Parnell, Auckland 1052  
T +64 9 917 5000  
W [www.harrisingrierson.com](http://www.harrisingrierson.com)

PROJECT:

BEACHLANDS  
FAST TRACK CONSENT APPLICATION  
BEACHLANDS SOUTH, AUCKLAND

**TITLE:**

WATER RETICULATION PLAN  
SHEET 3 OF 35

|                    |                  |         |                             |
|--------------------|------------------|---------|-----------------------------|
| ORIGINATOR:<br>SCT | DATE:<br>04.2026 | SIGNED: | PLOT BY:                    |
| DRAWN:<br>SCT      | DATE:<br>11.2025 | SIGNED: | PLOT DATE:<br>05.06         |
| CHECKED:<br>PZS    | DATE:<br>04.2026 | SIGNED: | SURVEY BY:<br>SURVEYED      |
| APPROVED:<br>CJM   | DATE:<br>04.2026 | SIGNED: | SURVEY DATE:<br>SURVEYED DA |

ISSUE STATUS:

FAST TRACK CONSENT

|                            |                               |   |
|----------------------------|-------------------------------|---|
| PROJECT No:<br>A2515591.00 | SCALES: A1 1:500<br>A3 1:1000 | A |
|----------------------------|-------------------------------|---|

DRAWING No:

A2515591.00-6003


|  |     |
|--|-----|
|  | REV |
|--|-----|

|   |   |
|---|---|
| B | A |
|---|---|

**FOR CONSENT**

REFER TO APPROVED MASTER DRAWINGS FOR ORIGINAL SIGNATURES File: LATE C:\AUTODESK\ACCD\ACCD\HARRISON GRIERSON US\BEACHLANDS SOUTH EAST TRACK\CONSENT\PROJECT FILES\01 DESIGN\02 CIVIL\04 SHEETS\A2515591.00-6000 WATER RETICULATION PLAN.DWG



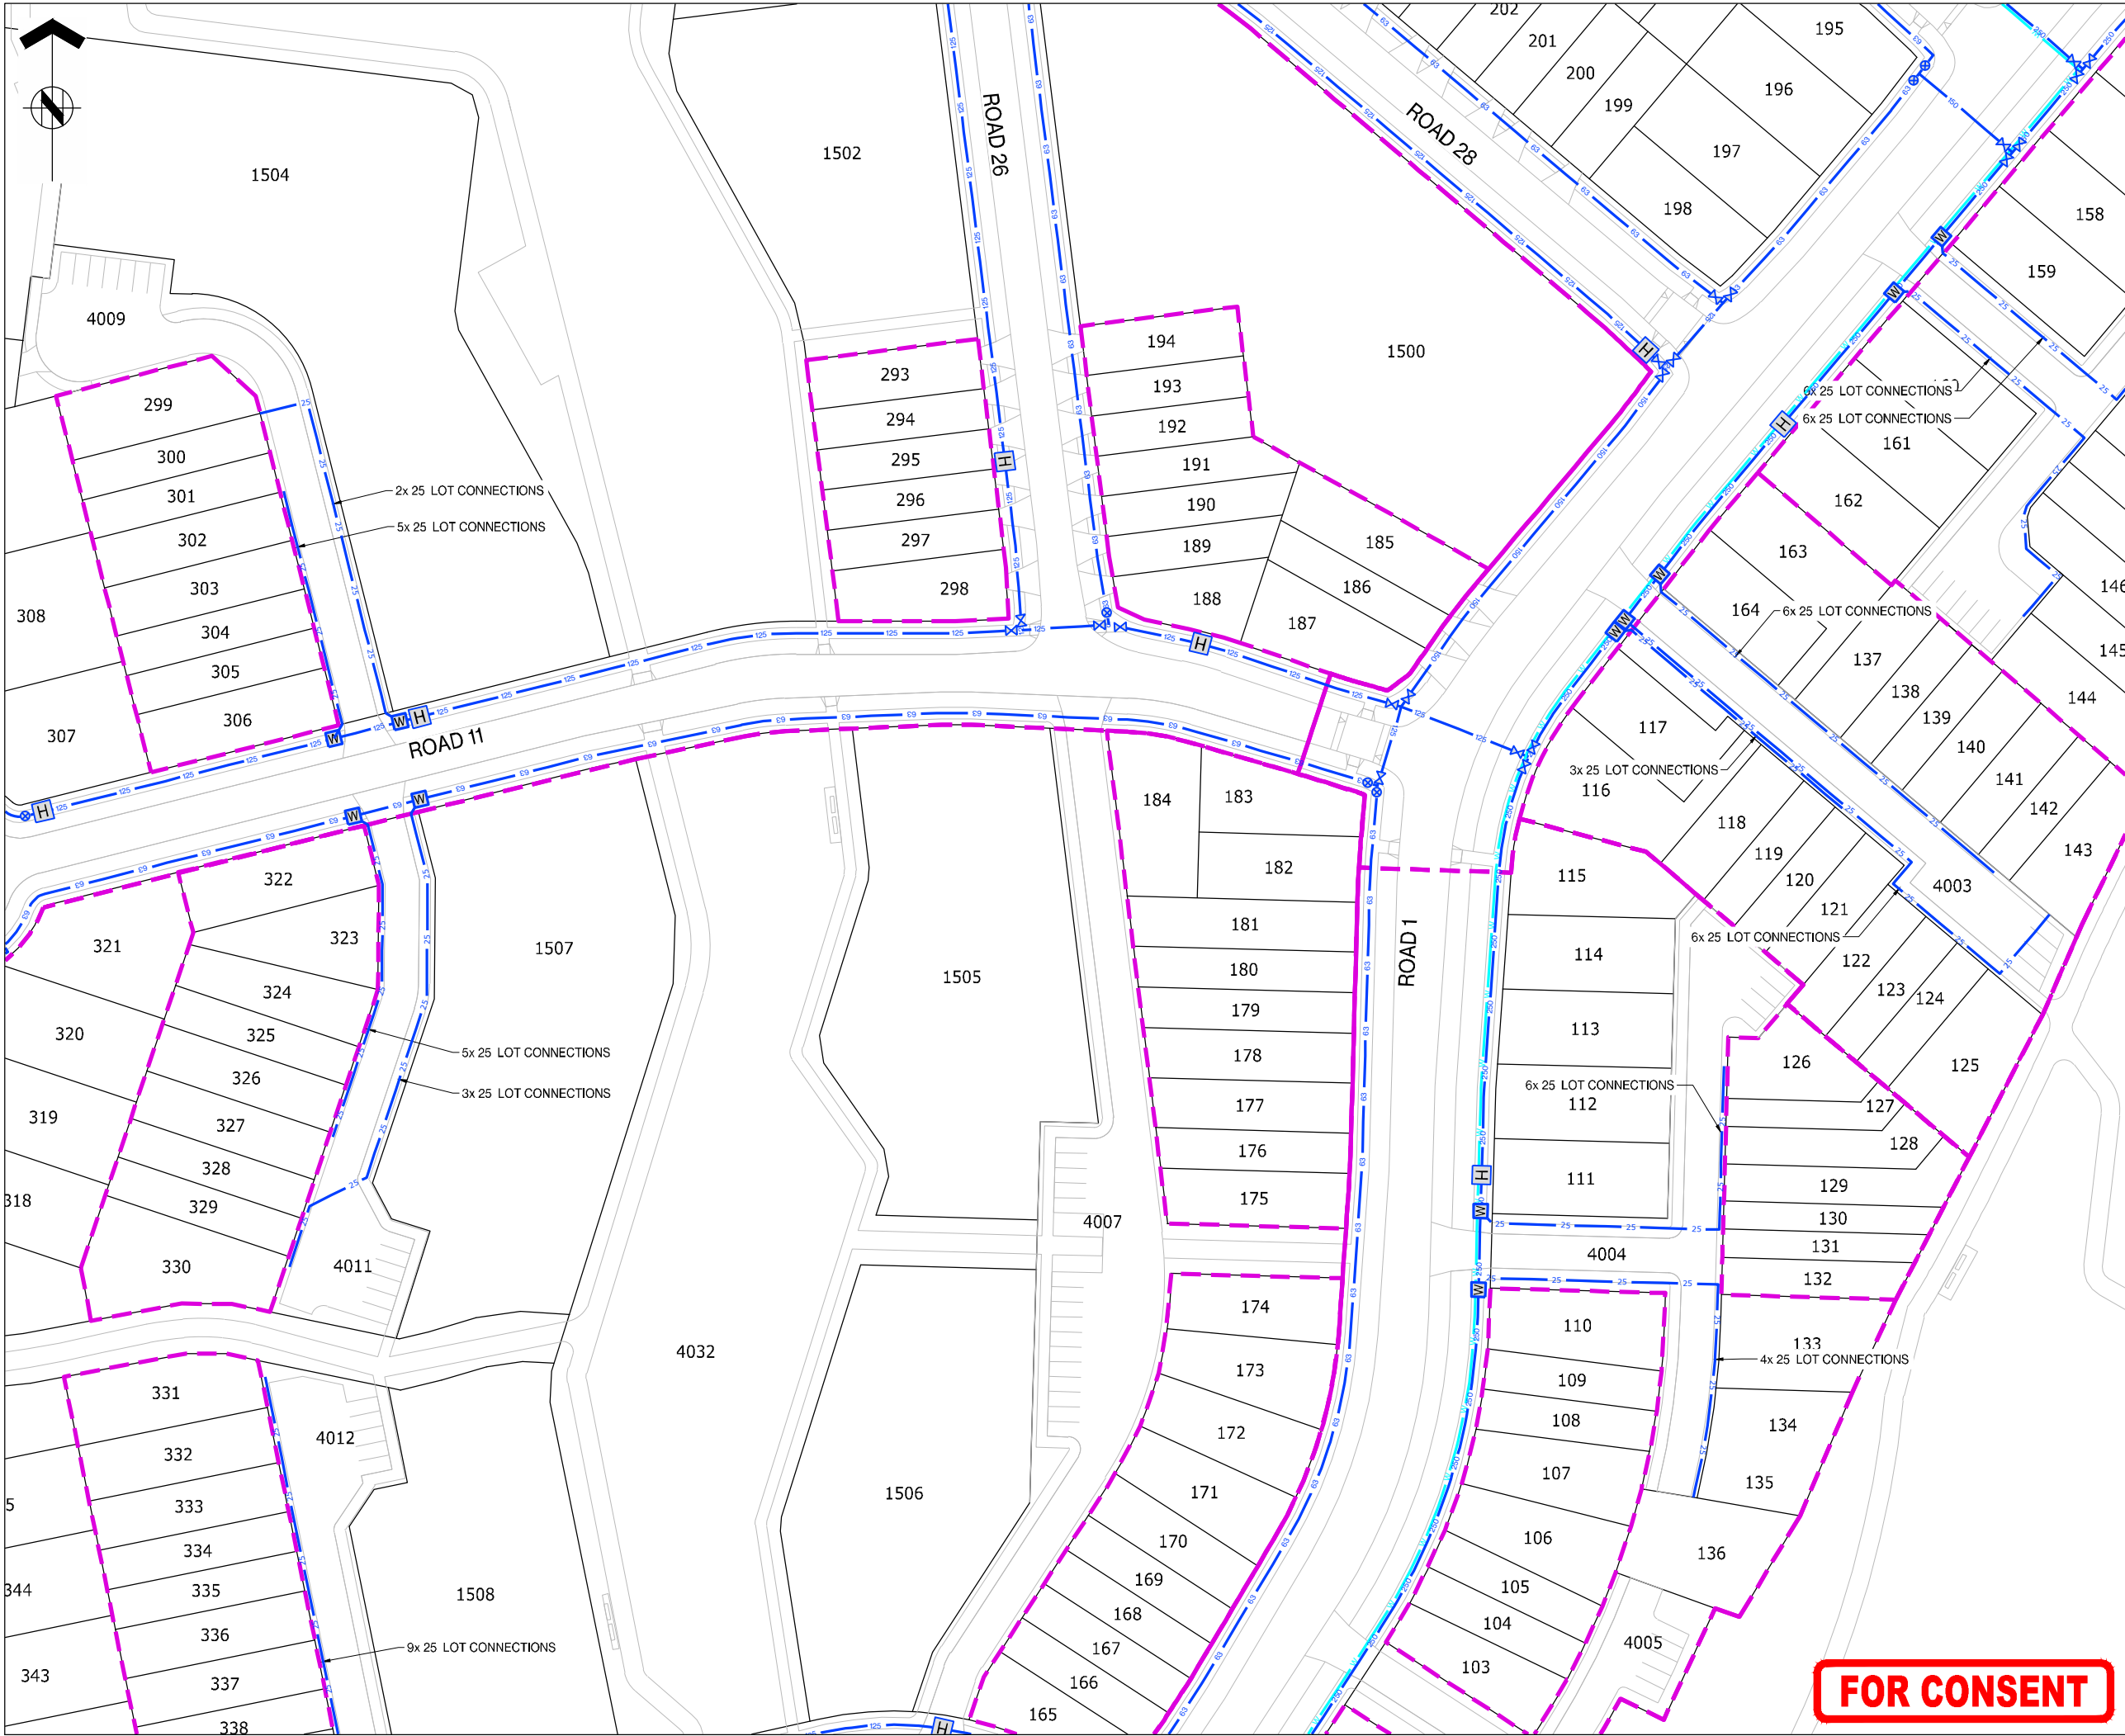



ASSOCIATION OF CONSULTING  
ENGINEERS NEW ZEALAND

ISO 9001  
QUALITY  
ASSURED

THIS DRAWING AND DESIGN REMAINS THE PROPERTY OF, AND MAY NOT BE REPRODUCED  
OR ALTERED, WITHOUT THE WRITTEN PERMISSION OF HARRISON GRIERSON CONSULTANTS  
LIMITED. NO LIABILITY SHALL BE ACCEPTED FOR UNAUTHORISED USE OF THIS DRAWING.

NOTES:  
REFER TO A2515591.00-6000 FOR LEGEND AND NOTES

KEY PLAN



|     |             |     |         |
|-----|-------------|-----|---------|
| A   | FOR CONSENT | CJM | 05/2026 |
| REF | REVISIONS   | BY  | DATE    |



AUCKLAND OFFICE  
Level 4, 96 St Georges Bay Road  
Parnell, Auckland 1052  
T +64 9 917 5000  
W www.harrisongrierson.com

PROJECT:  
**BEACHLANDS  
FAST TRACK CONSENT APPLICATION  
BEACHLANDS SOUTH, AUCKLAND**

TITLE:  
**WATER RETICULATION PLAN  
SHEET 4 OF 35**

|                    |                  |         |                               |
|--------------------|------------------|---------|-------------------------------|
| ORIGINATOR:<br>SCT | DATE:<br>04/2026 | SIGNED: | PLOT BY:<br>SCT               |
| DRAWN:<br>SCT      | DATE:<br>11/2025 | SIGNED: | PLOT DATE:<br>05/06/26        |
| CHECKED:<br>PZS    | DATE:<br>04/2026 | SIGNED: | SURVEY BY:<br>SURVEYED BY     |
| APPROVED:<br>CJM   | DATE:<br>04/2026 | SIGNED: | SURVEY DATE:<br>SURVEYED DATE |


ISSUE STATUS:  
**FAST TRACK CONSENT**

|                            |                                  |     |
|----------------------------|----------------------------------|-----|
| PROJECT No:<br>A2515591.00 | SCALES:<br>A1 1:500<br>A3 1:1000 | A1  |
| DRAWING No:                |                                  | REV |

**A2515591.00-6004**  
A

FOR CONSENT

REFER TO APPROVED MASTER DRAWINGS FOR ORIGINAL SIGNATURES FILE: LATE C:\AUTODESK\ACCDPCS\ACCDPCS\HARRISON GRIERSON\_US\BEACHLANDS SOUTH FAST TRACK CONSENT\PROJECT FILES\01\_DESIGN\02\_CIVIL\04\_SHEETS\A2515591.00-6000 WATER RETICULATION PLAN.DWG

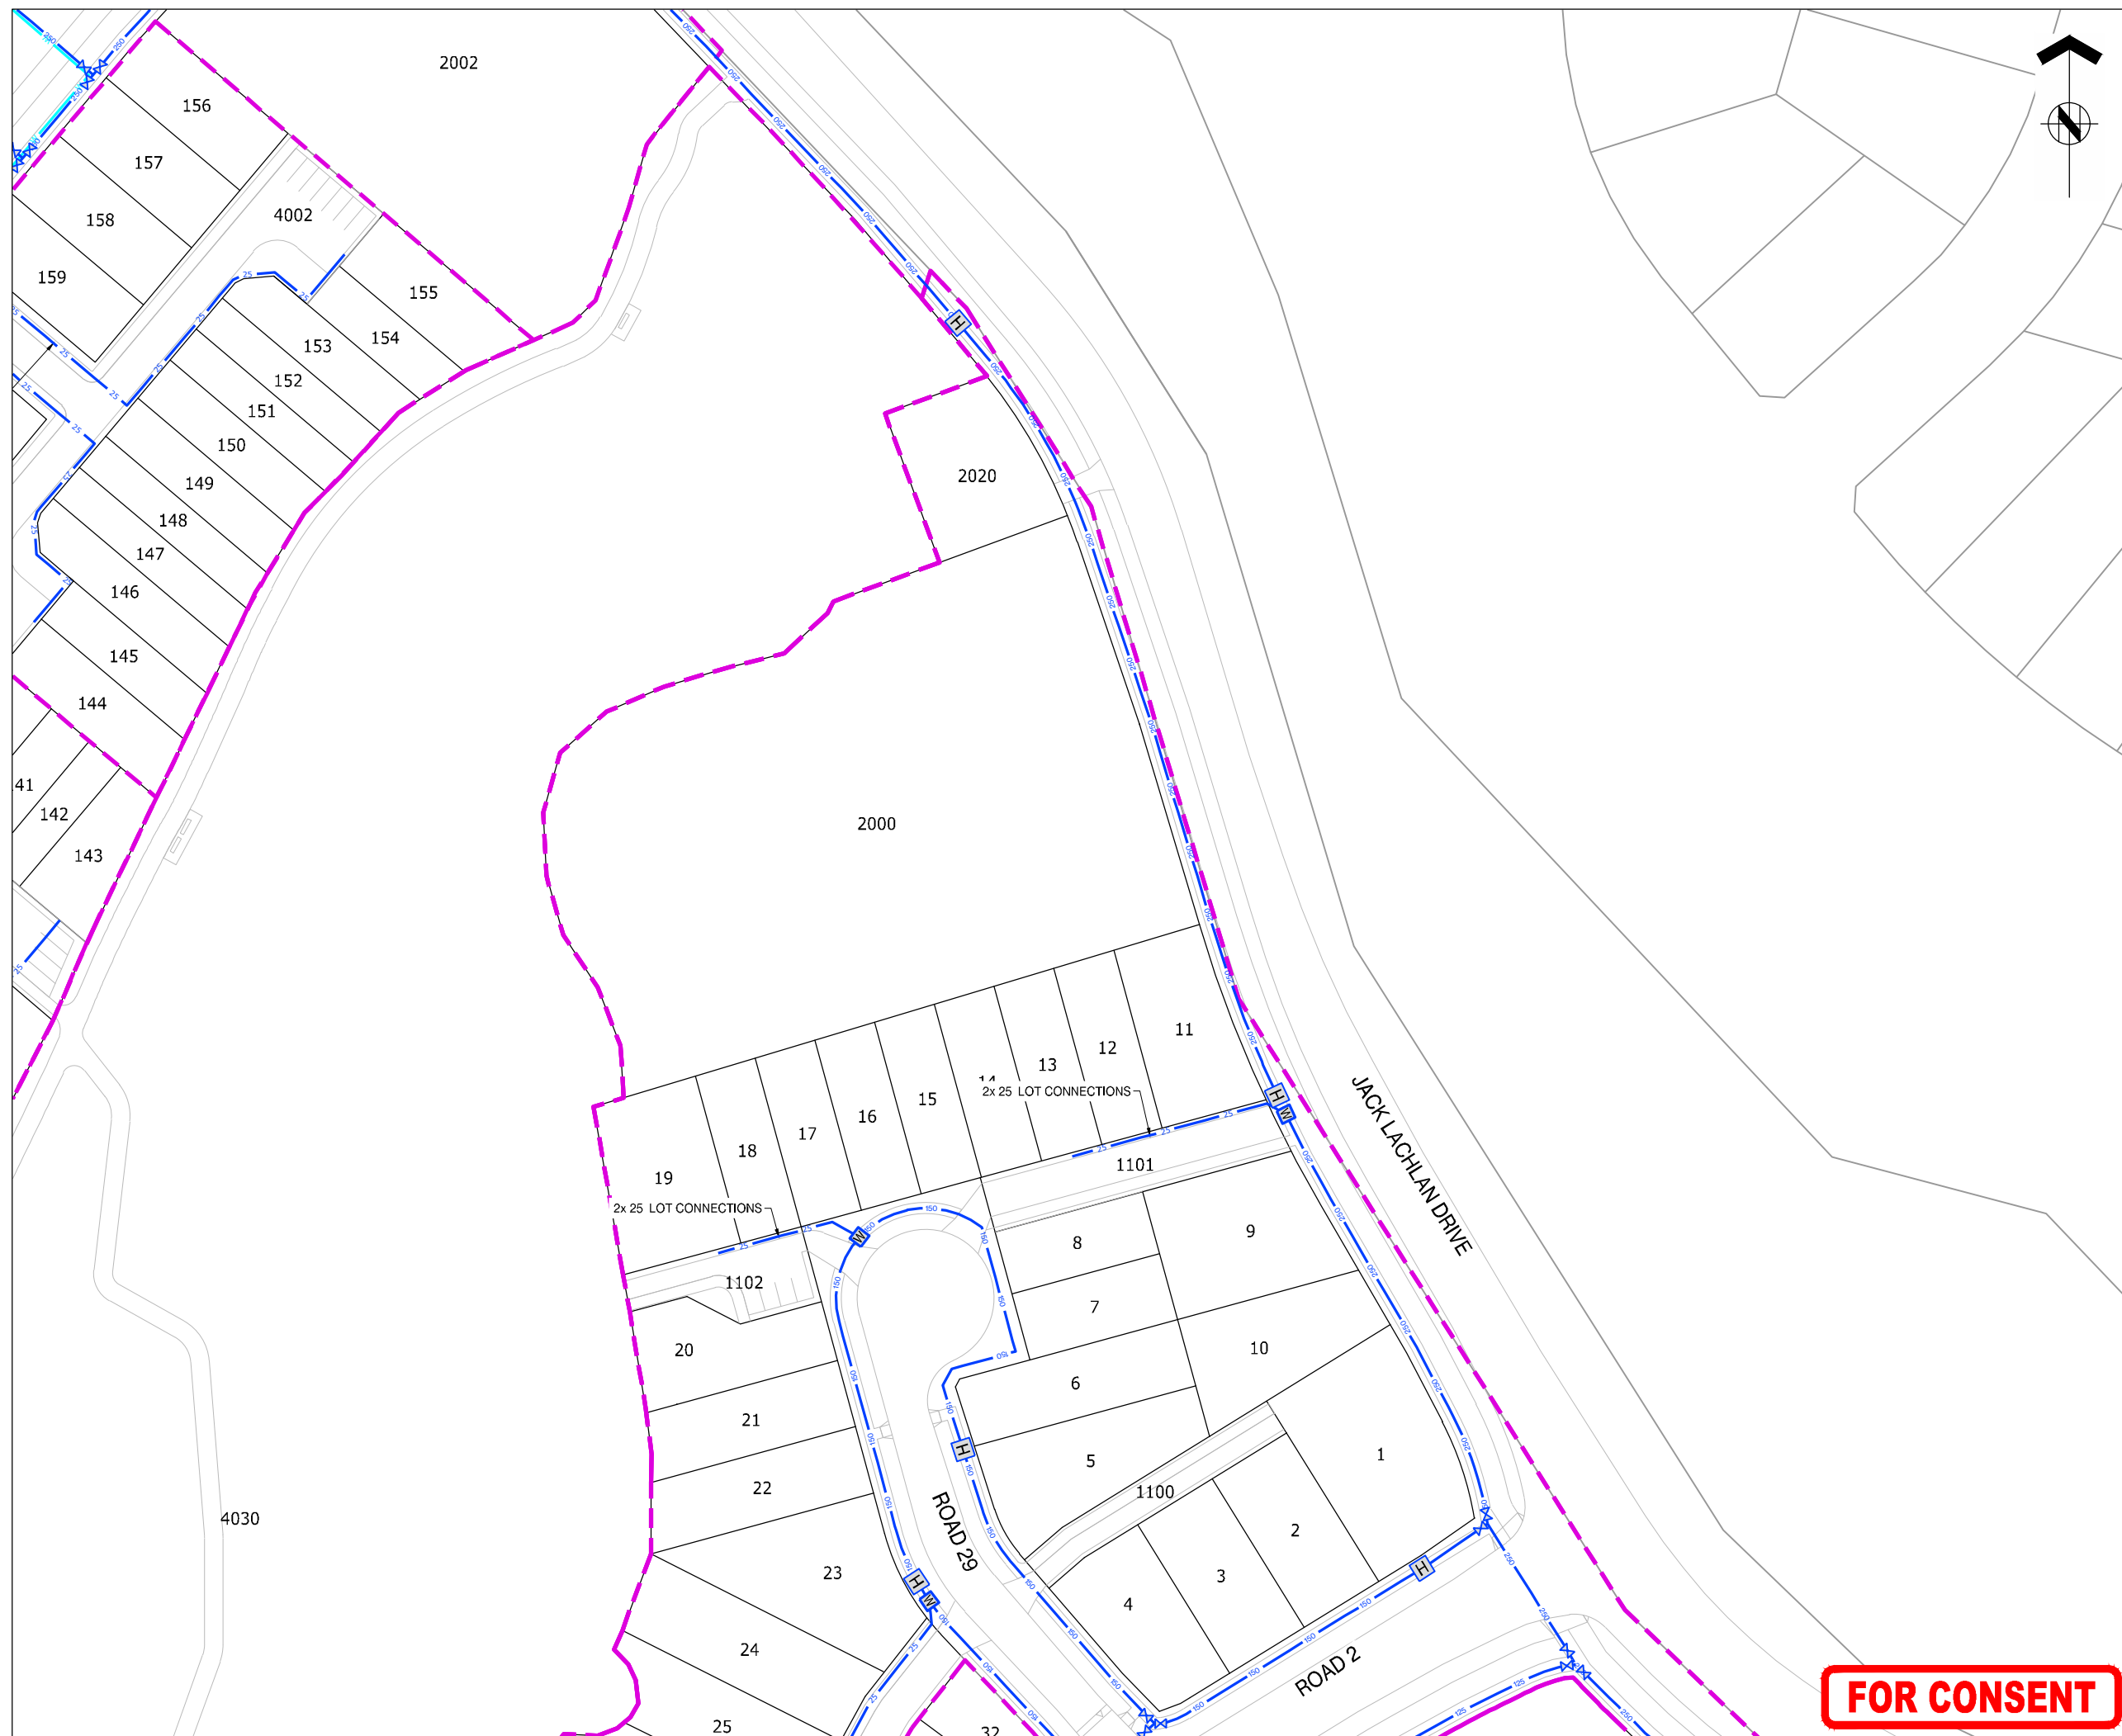


**ASSOCIATION OF CONSULTING  
ENGINEERS NEW ZEALAND**

ISO 9001  
QUALITY  
ASSURED


THIS DRAWING AND DESIGN REMAINS THE PROPERTY OF, AND MAY NOT BE REPRODUCED OR ALTERED, WITHOUT THE WRITTEN PERMISSION OF HARRISON GRIERSON CONSULTANTS LIMITED. NO LIABILITY SHALL BE ACCEPTED FOR UNAUTHORISED USE OF THIS DRAWING.

NOTES:

REFER TO A2515591.00-6000 FOR LEGEND AND NOTES

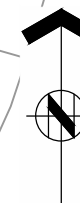

## KEY PLAN

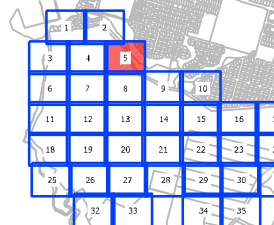

|     |             |     |       |
|-----|-------------|-----|-------|
|     |             |     |       |
|     |             |     |       |
| A   | FOR CONSENT | CJM | 05/20 |
| REF | REVISIONS   | BY  | DAT   |

**HARRISON  
GRIERSON**

**AUCKLAND OFFICE**  
Level 4, 96 St. Georges Bay Road  
Parnell, Auckland 1052  
T +64 9 917 5000  
W [www.harrisonsgrimson.com](http://www.harrisonsgrimson.com)

PROJECT:

BEACHLANDS  
FAST TRACK CONSENT APPLICATION  
BEACHLANDS SOUTH, AUCKLAND

TITLE:

WATER RETICULATION PLAN  
SHEET 5 OF 35

|                    |                  |         |                             |
|--------------------|------------------|---------|-----------------------------|
| ORIGINATOR:<br>SCT | DATE:<br>04.2026 | SIGNED: | PLOT BY:                    |
| DRAWN:<br>SCT      | DATE:<br>11.2025 | SIGNED: | PLOT DATE:<br>05.06         |
| CHECKED:<br>PZS    | DATE:<br>04.2026 | SIGNED: | SURVEY BY:<br>SURVEYED      |
| APPROVED:<br>CJM   | DATE:<br>04.2026 | SIGNED: | SURVEY DATE:<br>SURVEYED DA |

ISSUE STATUS:

FAST TRACK CONSENT


|                            |                               |   |
|----------------------------|-------------------------------|---|
| PROJECT No:<br>A2515591.00 | SCALES: A1 1:500<br>A3 1:1000 | A |
|----------------------------|-------------------------------|---|

A2515591.00-6005

|   |   |
|---|---|
| 5 | A |
|---|---|

REFER TO APPROVED MASTER DRAWINGS FOR ORIGINAL SIGNATURES File: LATE C:\AUTODESK\ACCDOS\ACCDOS\HARRISON GRIERSON US\BEACHLANDS SOUTH EAST TRACK CONSENT\PROJECT FILES\01 DESIGN\02 CIVIL\04 SHEETS\A2515591.00-6000 WATER RETICULATION PLAN.DWG

**FOR CONSENT**

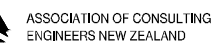

ISO 9001  
QUALITY  
ASSURED

THIS DRAWING AND DESIGN REMAINS THE PROPERTY OF, AND MAY NOT BE REPRODUCED OR ALTERED, WITHOUT THE WRITTEN PERMISSION OF HARRISON GRIERSON CONSULTANTS. LIMITED, NO LIABILITY SHALL BE ACCEPTED FOR UNAUTHORISED USE OF THIS DRAWING

NOTES:

REFER TO A2515591.00-6000 FOR LEGEND AND NOTES



|     |             |     |       |
|-----|-------------|-----|-------|
| A   | FOR CONSENT | CJM | 05/20 |
| REF | REVISIONS   | BY  | DAT   |

**HARRISON  
GRIERSON**

**AUCKLAND OFFICE**  
Level 4, 96 St. Georges Bay Road  
Parnell, Auckland 1052  
T +64 9 917 5000  
W [www.harrisingrierson.com](http://www.harrisingrierson.com)

PROJECT:

BEACHLANDS  
FAST TRACK CONSENT APPLICATION  
BEACHLANDS SOUTH, AUCKLAND

TITLE:

WATER RETICULATION PLAN  
SHEET 6 OF 35

|                    |                  |         |                             |
|--------------------|------------------|---------|-----------------------------|
| ORIGINATOR:<br>SCT | DATE:<br>04.2026 | SIGNED: | PLOT BY:                    |
| DRAWN:<br>SCT      | DATE:<br>11.2025 | SIGNED: | PLOT DATE:<br>05.06         |
| CHECKED:<br>PZS    | DATE:<br>04.2026 | SIGNED: | SURVEY BY:<br>SURVEYED      |
| APPROVED:<br>CJM   | DATE:<br>04.2026 | SIGNED: | SURVEY DATE:<br>SURVEYED DA |

**ISSUE STATUS:**

FAST TRACK CONSENT

|                            |                               |   |
|----------------------------|-------------------------------|---|
| PROJECT No:<br>A2515591.00 | SCALES: A1 1:500<br>A3 1:1000 | A |
|----------------------------|-------------------------------|---|

DRAWING No:

A2515591.00-6006



|  |     |
|--|-----|
|  | REV |
|--|-----|

| S | A |
|---|---|
|---|---|

**FOR CONSENT**

REFER TO APPROVED MASTER DRAWINGS FOR ORIGINAL SIGNATURES File: LATE C:\AUTODESK\ACCDDOCS\ACCDDOCS\HARRISON GRIERSON US\BEACHLANDS SOUTH EAST TRACK CONSENT\PROJECT FILES\01 DESIGN\02 CIVIL\04 SHEETS\A2515591.00-6000 WATER RETICULATION PLAN.DWG




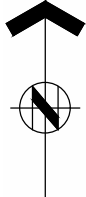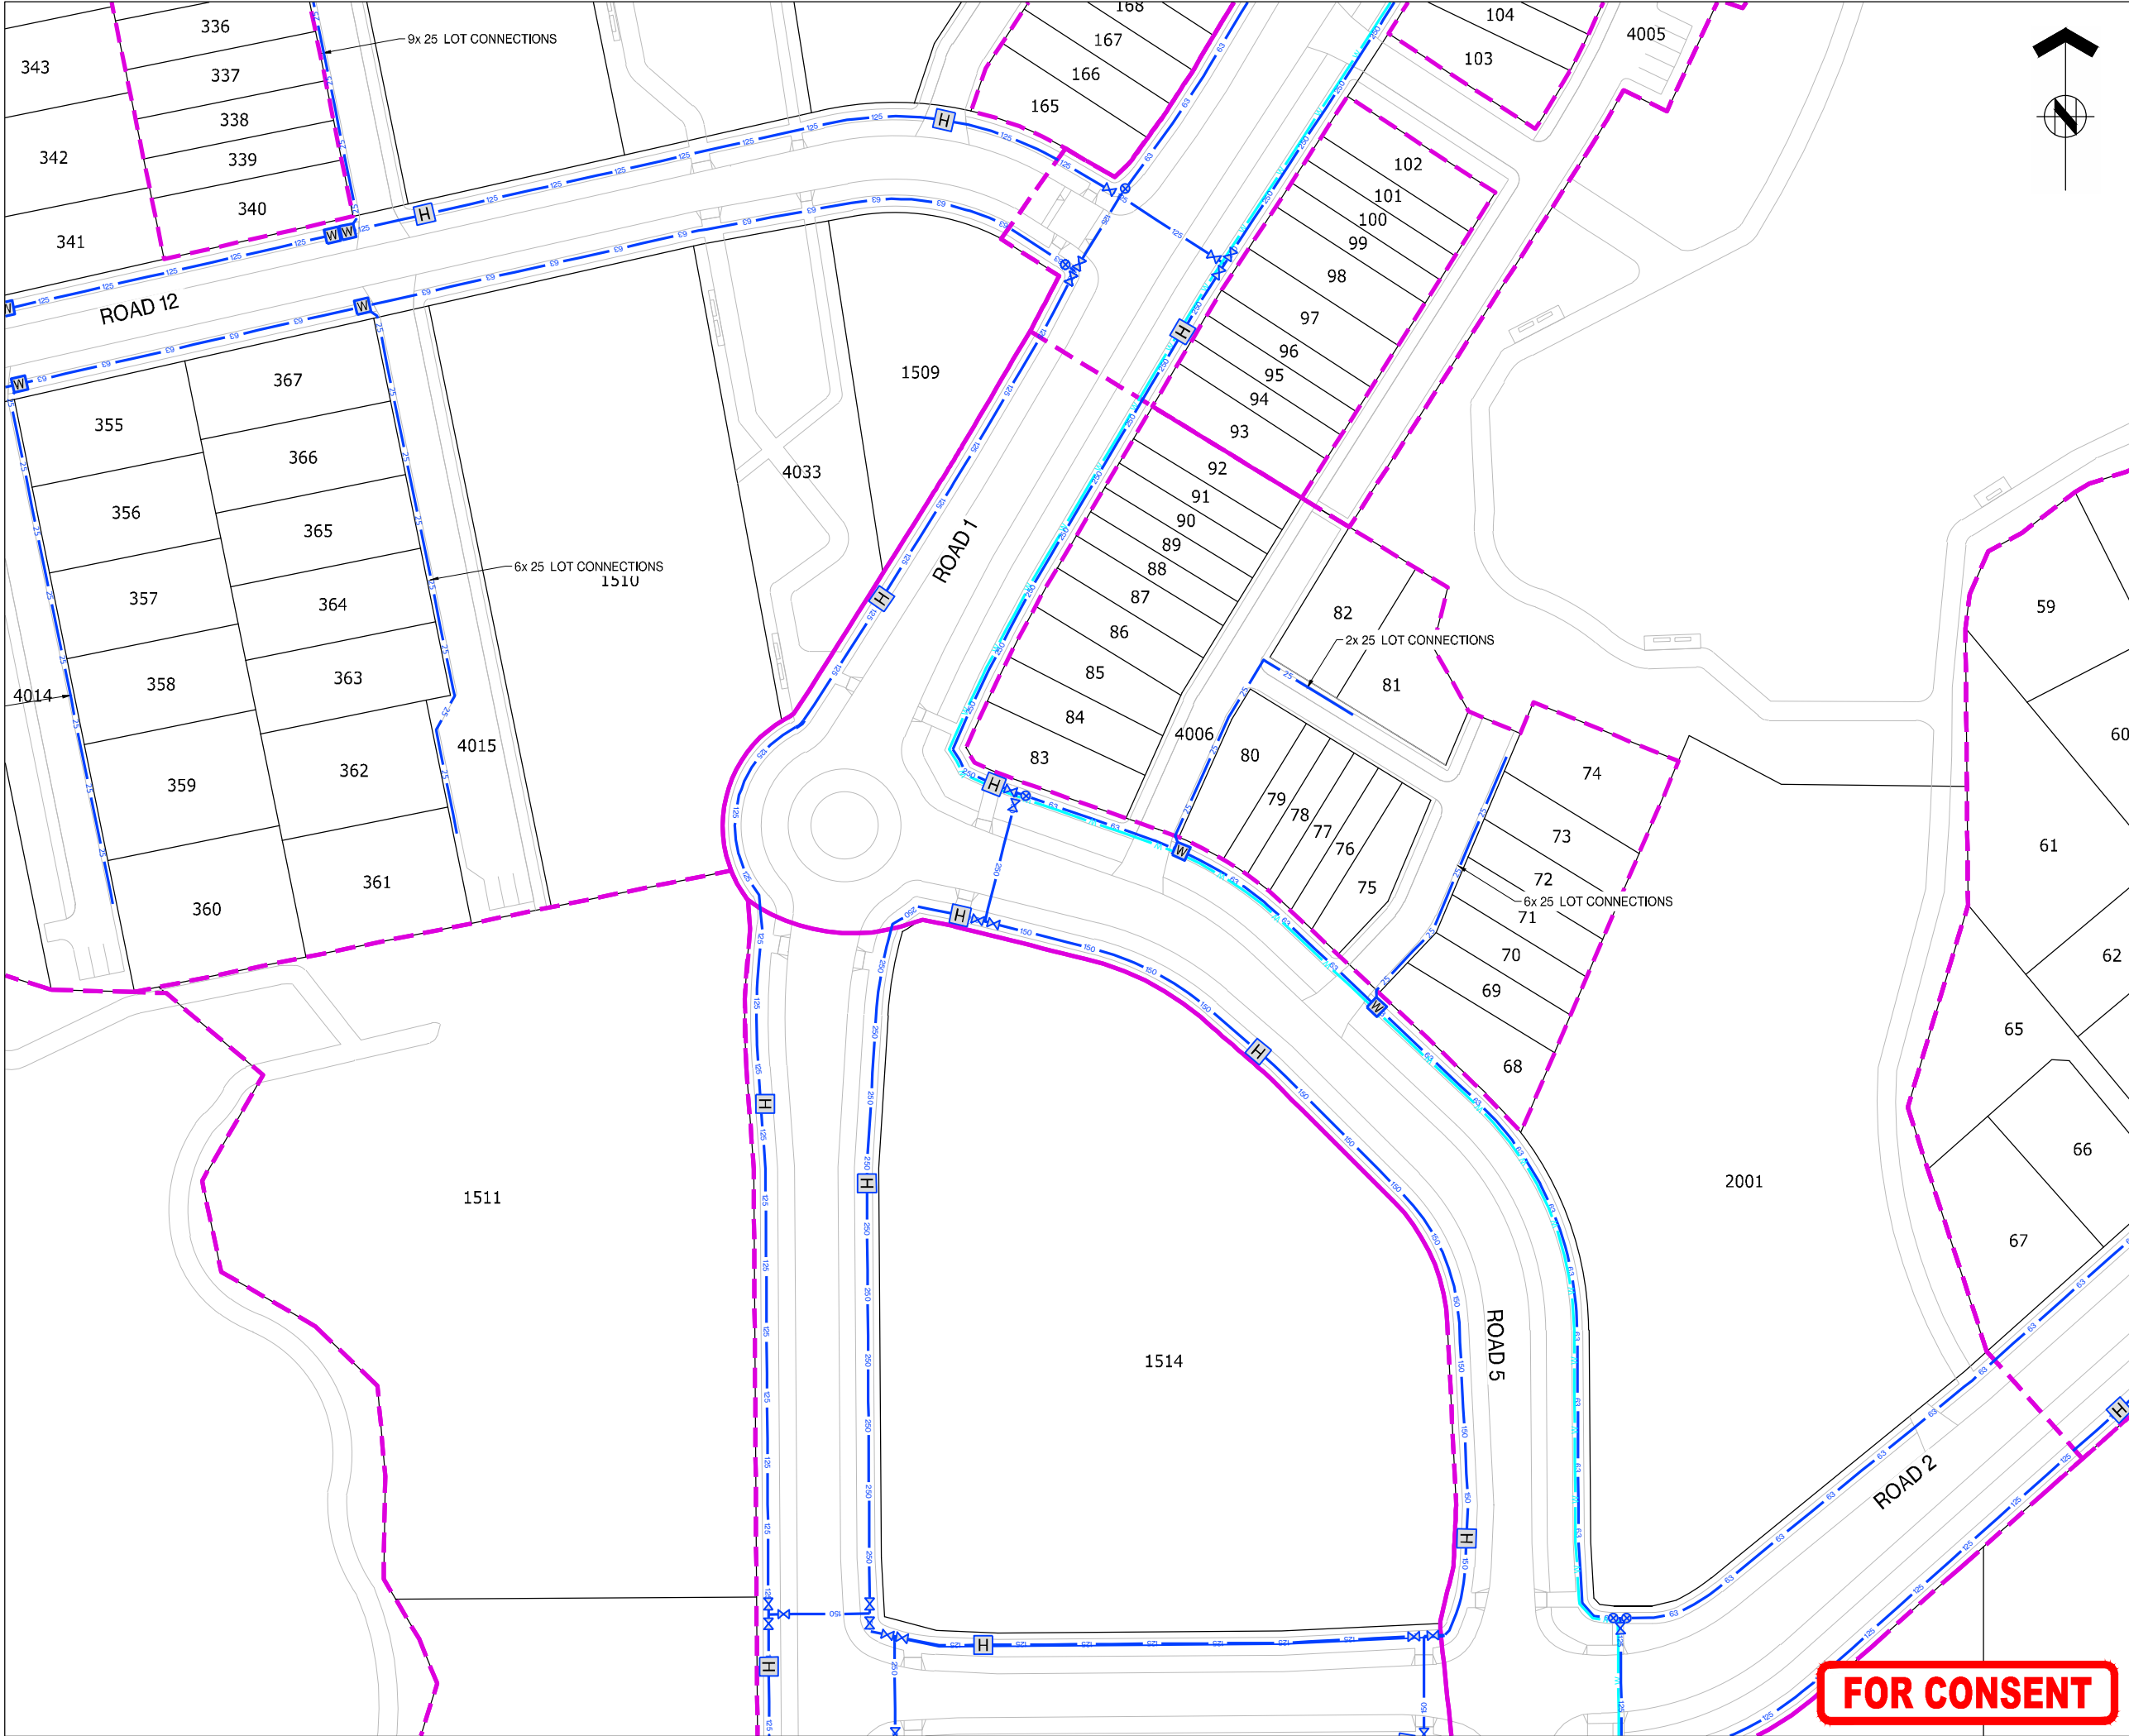

THIS DRAWING AND DESIGN REMAINS THE PROPERTY OF, AND MAY NOT BE REPRODUCED OR ALTERED, WITHOUT THE WRITTEN PERMISSION OF HARRISON GRIERSON CONSULTANTS LIMITED. NO LIABILITY SHALL BE ACCEPTED FOR UNAUTHORISED USE OF THIS DRAWING.

**NOTES:**  
REFER TO A2515591.00-6000 FOR LEGEND AND NOTES

KEY PLAN

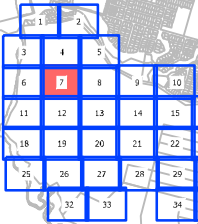

|     |             |     |         |
|-----|-------------|-----|---------|
| A   | FOR CONSENT | CJM | 05.2026 |
| REF | REVISIONS   | BY  | DATE    |

**HARRISON GRIERSON** AUCKLAND OFFICE  
Level 4, 96 St. Georges Bay Road  
Parnell, Auckland 1052  
T +64 9 917 5000  
W www.harrisongrierson.com

PROJECT:  
**BEACHLANDS  
FAST TRACK CONSENT APPLICATION  
BEACHLANDS SOUTH, AUCKLAND**

TITLE:  
**WATER RETICULATION PLAN  
SHEET 7 OF 35**



|                    |                  |         |                               |
|--------------------|------------------|---------|-------------------------------|
| ORIGINATOR:<br>SCT | DATE:<br>04.2026 | SIGNED: | PLOT BY:<br>SCT               |
| DRAWN:<br>SCT      | DATE:<br>11.2025 | SIGNED: | PLOT DATE:<br>05.06.26        |
| CHECKED:<br>PZS    | DATE:<br>04.2026 | SIGNED: | SURVEY BY:<br>SURVEYED BY     |
| APPROVED:<br>CJM   | DATE:<br>04.2026 | SIGNED: | SURVEY DATE:<br>SURVEYED DATE |

ISSUE STATUS:  
**FAST TRACK CONSENT**

|                            |                                  |     |
|----------------------------|----------------------------------|-----|
| PROJECT No:<br>A2515591.00 | SCALES:<br>A1 1:500<br>A3 1:1000 | A1  |
| DRAWING No:                |                                  | REV |


**A2515591.00-6007** A

**FOR CONSENT**

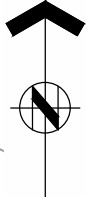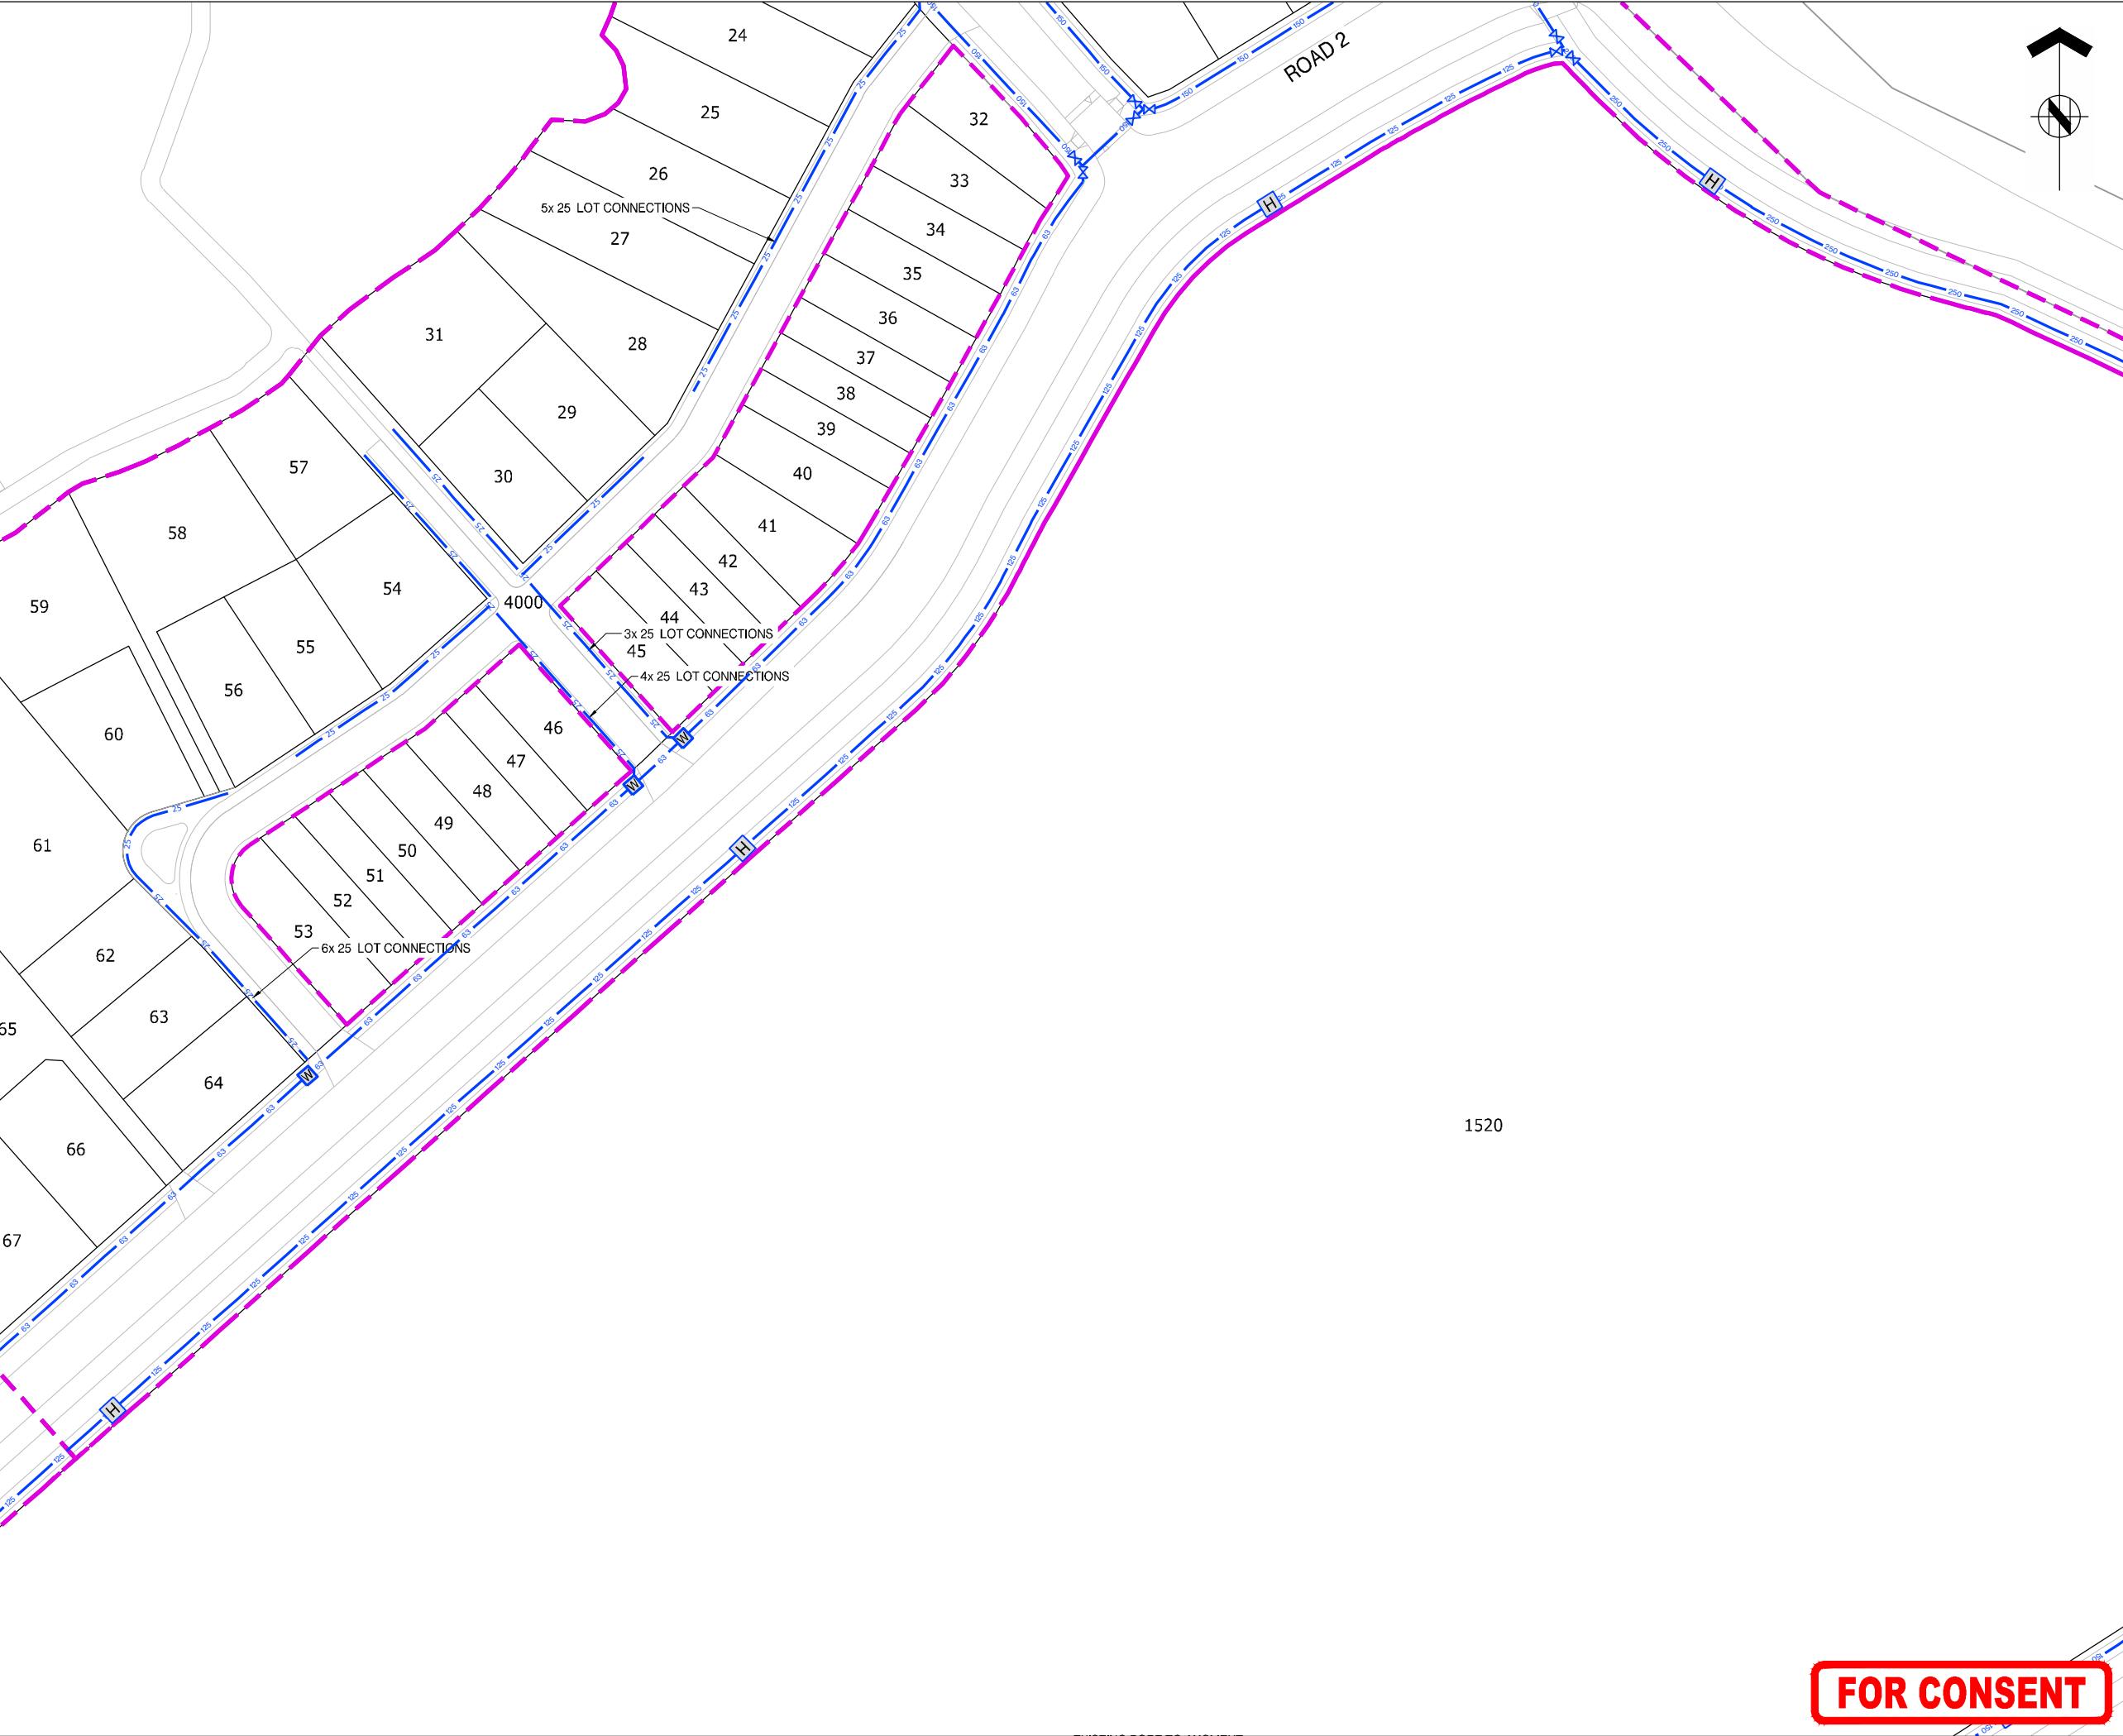

THIS DRAWING AND DESIGN REMAINS THE PROPERTY OF, AND MAY NOT BE REPRODUCED OR ALTERED, WITHOUT THE WRITTEN PERMISSION OF HARRISON GRIERSON CONSULTANTS LIMITED. NO LIABILITY SHALL BE ACCEPTED FOR UNAUTHORISED USE OF THIS DRAWING.

**NOTES:**  
REFER TO A2515591.00-6000 FOR LEGEND AND NOTES

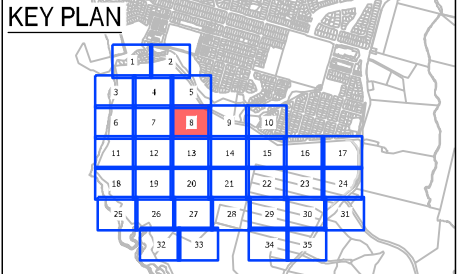

|     |             |     |         |
|-----|-------------|-----|---------|
|     |             |     |         |
|     |             |     |         |
| A   | FOR CONSENT | CJM | 05/2026 |
| REF | REVISIONS   | BY  | DATE    |

**HARRISON  
GRIERSON**

AUCKLAND OFFICE  
Level 4, 96 St. Georges Bay Road  
Parnell, Auckland 1052  
T +64 9 917 5000  
W www.harrisongrierson.com

PROJECT:

BEACHLANDS  
FAST TRACK CONSENT APPLICATION  
BEACHLANDS SOUTH, AUCKLAND

TITLE:

WATER RETICULATION PLAN  
SHEET 8 OF 35


|             |         |         |               |
|-------------|---------|---------|---------------|
| ORIGINATOR: | DATE:   | SIGNED: | PLOT BY:      |
| SCT         | 04/2026 |         | SCT           |
| DRAWN:      | DATE:   | SIGNED: | PLOT DATE:    |
| SCT         | 11/2025 |         | 05/06/26      |
| CHECKED:    | DATE:   | SIGNED: | SURVEY BY:    |
| PZS         | 04/2026 |         | SURVEYED BY   |
| APPROVED:   | DATE:   | SIGNED: | SURVEY DATE:  |
| CJM         | 04/2026 |         | SURVEYED DATE |

ISSUE STATUS:

FAST TRACK CONSENT

|                  |                       |     |
|------------------|-----------------------|-----|
| PROJECT No:      | SCALES:               | A1  |
| A2515591.00      | A1 1:500<br>A3 1:1000 | A1  |
| DRAWING No:      |                       | REV |
| A2515591.00-6008 |                       | A   |

**FOR CONSENT**

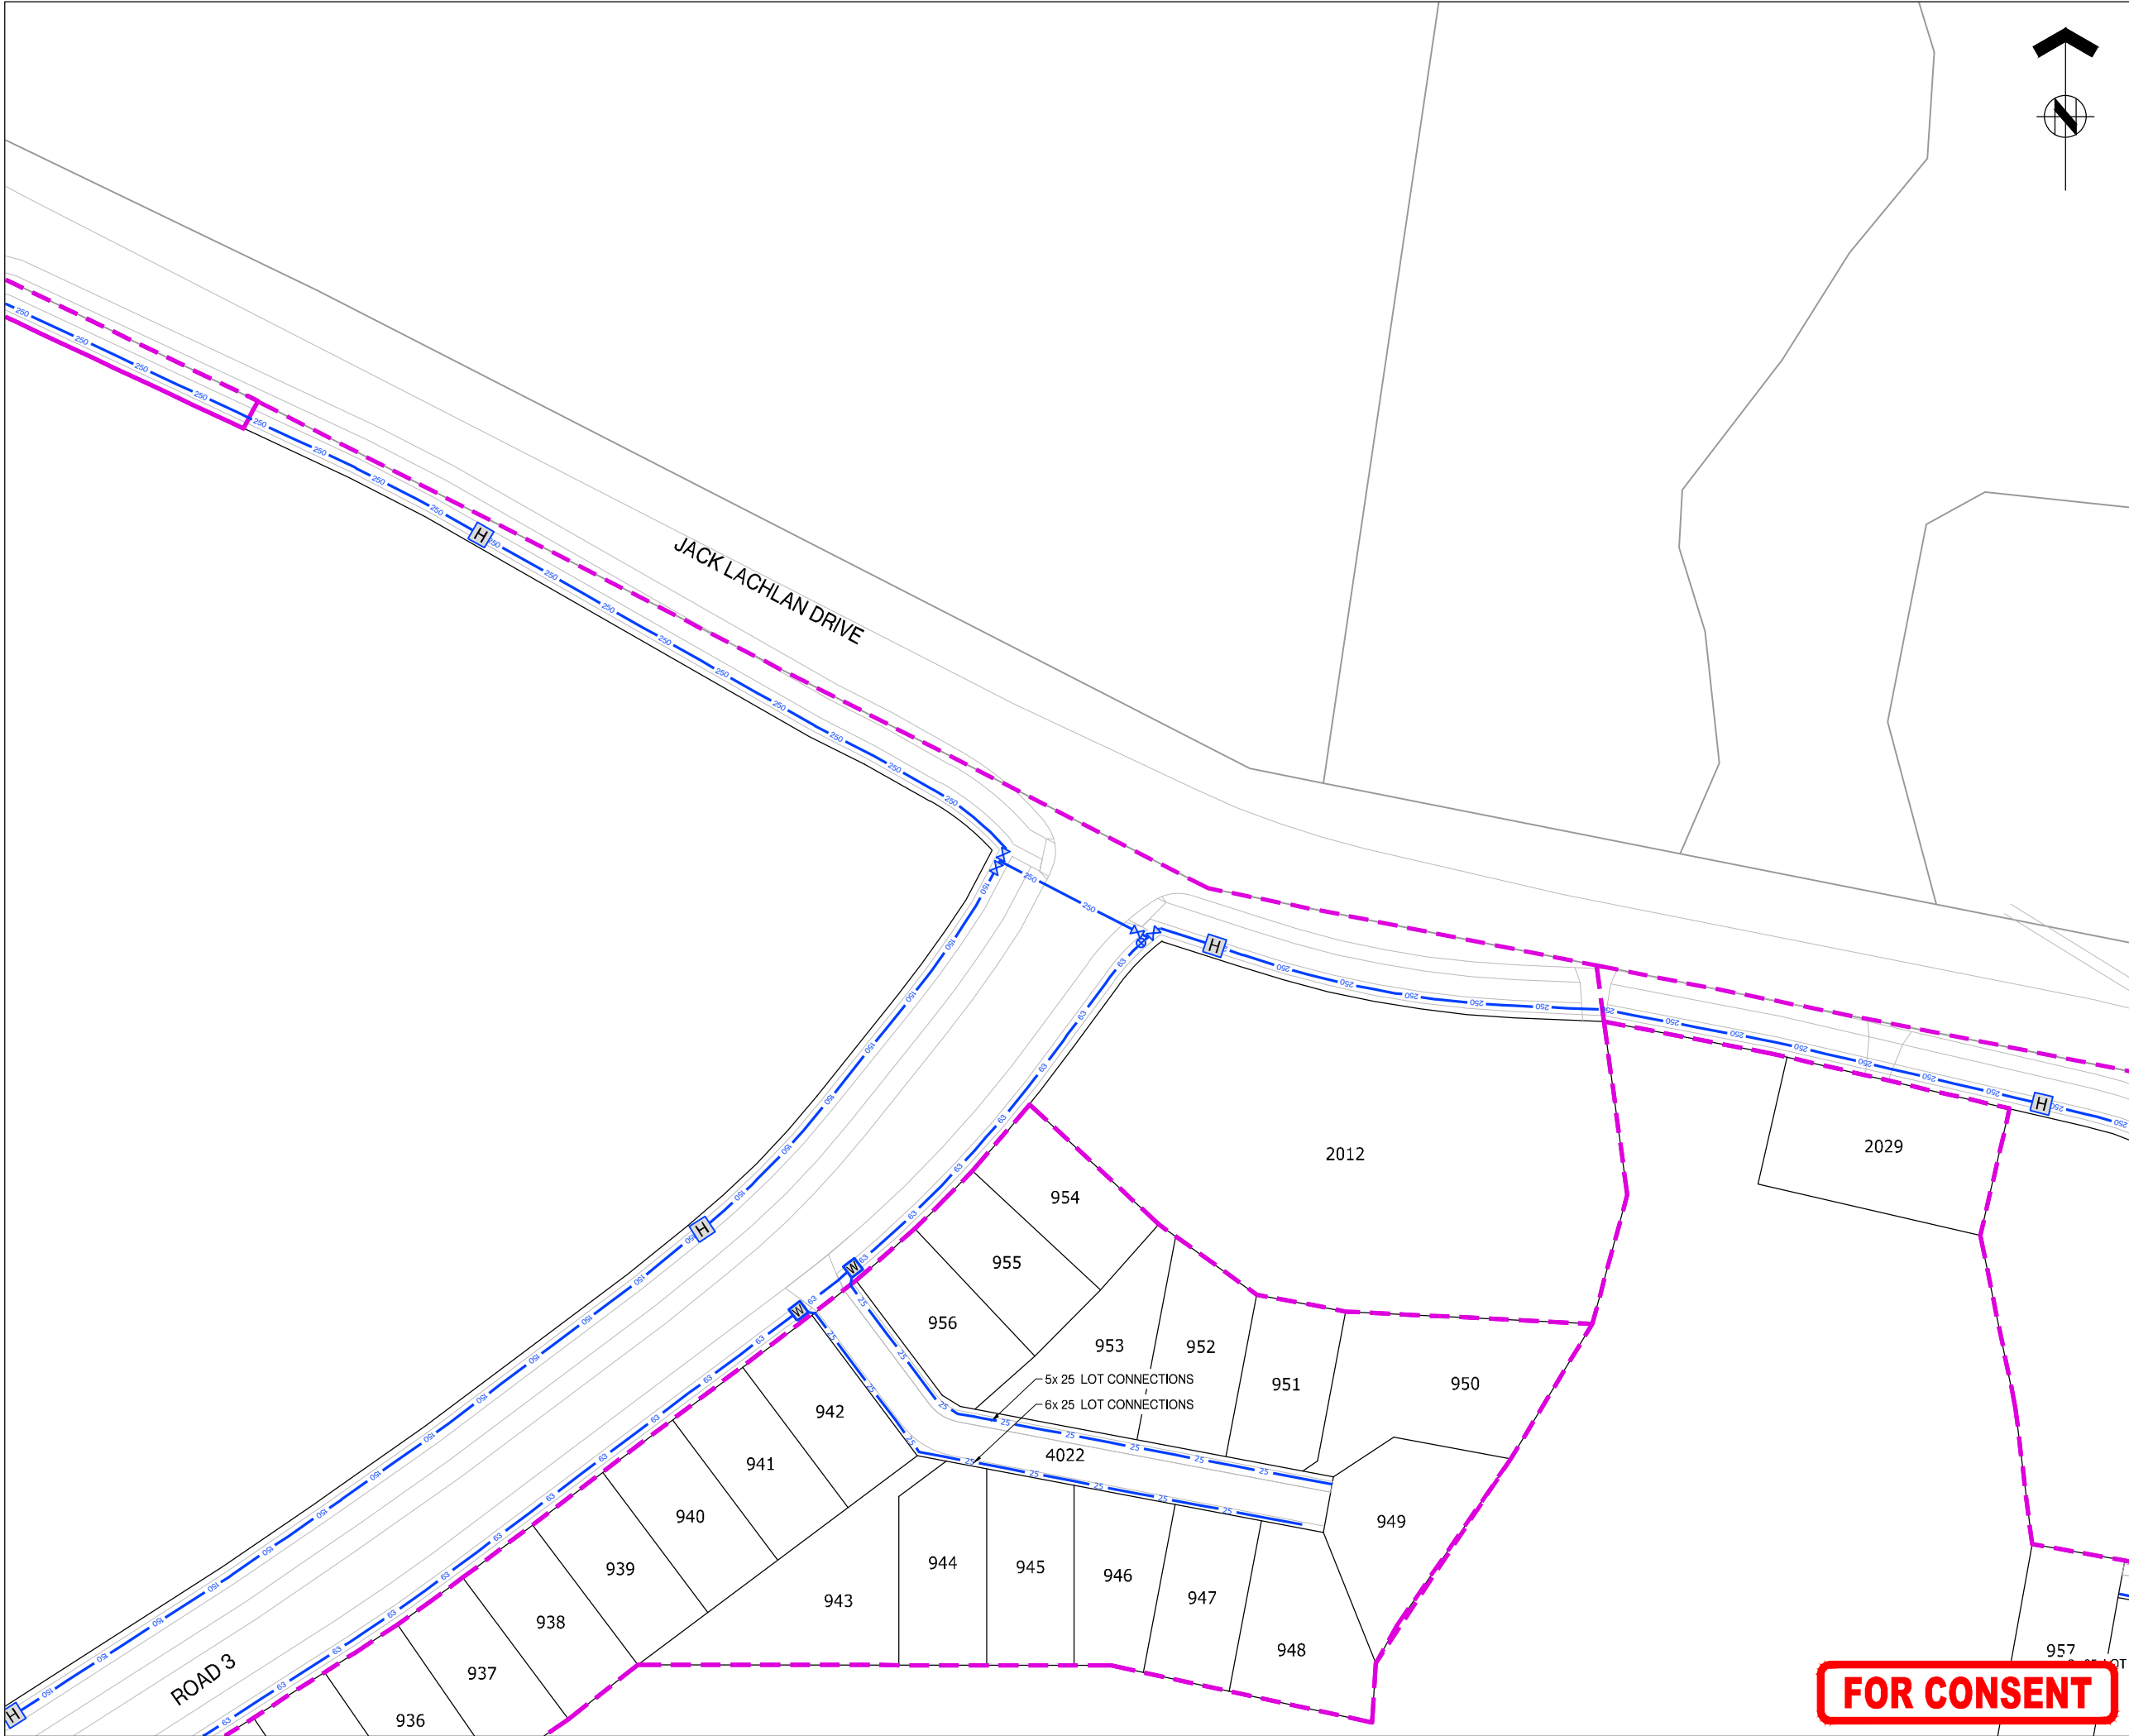

ASSOCIATION OF CONSULTING  
ENGINEERS NEW ZEALAND


ISO 9001  
QUALITY  
ASSURED

THIS DRAWING AND DESIGN REMAINS THE PROPERTY OF, AND MAY NOT BE REPRODUCED  
OR ALTERED, WITHOUT THE WRITTEN PERMISSION OF HARRISON GRIERSON CONSULTANTS  
LIMITED. NO LIABILITY SHALL BE ACCEPTED FOR UNAUTHORISED USE OF THIS DRAWING.

**NOTES:**

REFER TO A2515591.00-6000 FOR LEGEND AND NOTES

**KEY PLAN**

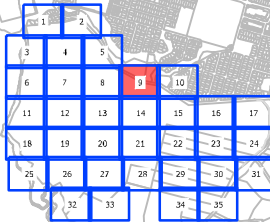

| REF       | FOR CONSENT | CJM  | 05.2026 |
|-----------|-------------|------|---------|
| REVISIONS | BY          | DATE |         |

**HARRISON  
GRIERSON**

AUCKLAND OFFICE  
Level 4, 96 St. Georges Bay Road  
Parnell, Auckland 1052  
T +64 9 917 5000  
W www.harrisingrierson.com

PROJECT:  
**BEACHLANDS  
FAST TRACK CONSENT APPLICATION  
BEACHLANDS SOUTH, AUCKLAND**

TITLE:  
**WATER RETICULATION PLAN  
SHEET 9 OF 35**


|                    |                  |         |                               |
|--------------------|------------------|---------|-------------------------------|
| ORIGINATOR:<br>SCT | DATE:<br>04.2026 | SIGNED: | PLOT BY:<br>SCT               |
| DRAWN:<br>SCT      | DATE:<br>11.2025 | SIGNED: | PLOT DATE:<br>05.06.26        |
| CHECKED:<br>PZS    | DATE:<br>04.2026 | SIGNED: | SURVEY BY:<br>SURVEYED BY     |
| APPROVED:<br>CJM   | DATE:<br>04.2026 | SIGNED: | SURVEY DATE:<br>SURVEYED DATE |

ISSUE STATUS:  
**FAST TRACK CONSENT**

|                                        |                                  |    |
|----------------------------------------|----------------------------------|----|
| PROJECT No:<br>A2515591.00             | SCALES:<br>A1 1:500<br>A3 1:1000 | A1 |
| DRAWING No:<br><b>A2515591.00-6009</b> | REV<br><b>A</b>                  |    |


**FOR CONSENT**



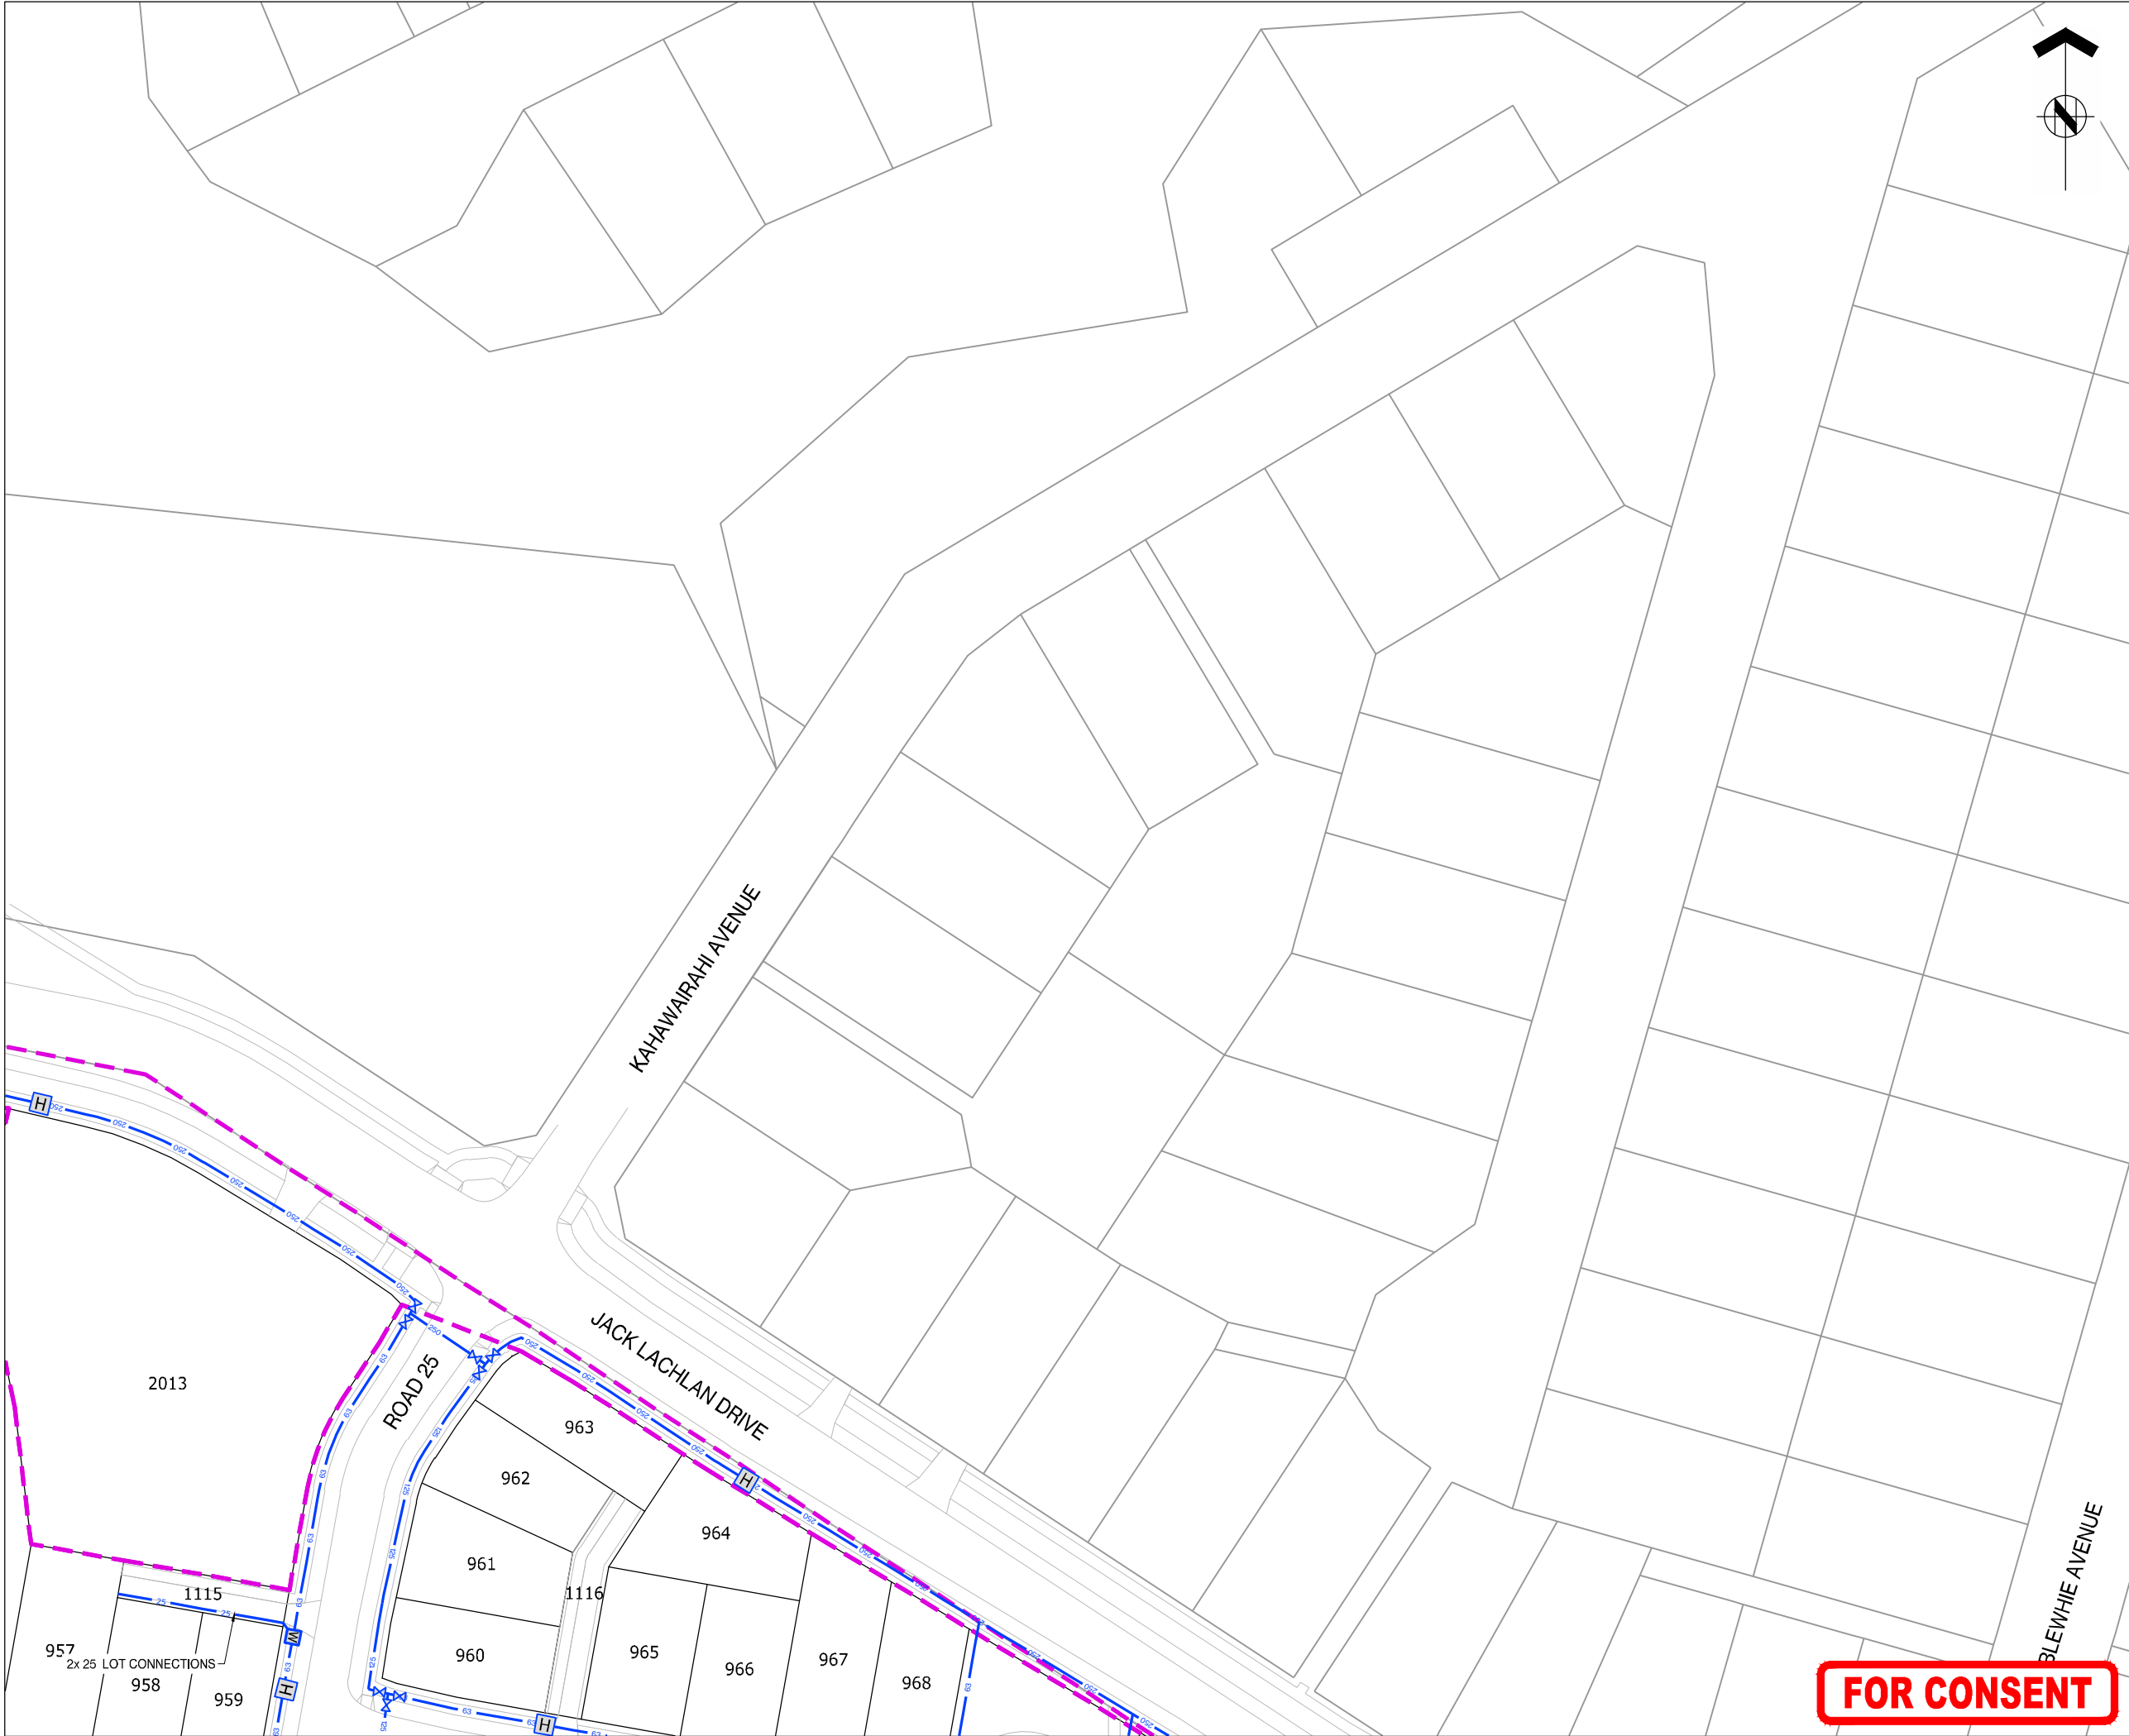

THIS DRAWING AND DESIGN REMAINS THE PROPERTY OF, AND MAY NOT BE REPRODUCED OR ALTERED, WITHOUT THE WRITTEN PERMISSION OF HARRISON GRIERSON CONSULTANTS LIMITED. NO LIABILITY SHALL BE ACCEPTED FOR UNAUTHORISED USE OF THIS DRAWING.

**NOTES:**  
REFER TO A2515591.00-6000 FOR LEGEND AND NOTES

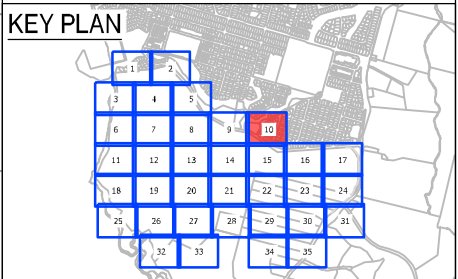

|     |             |     |         |
|-----|-------------|-----|---------|
|     |             |     |         |
|     |             |     |         |
| A   | FOR CONSENT | CJM | 05.2026 |
| REF | REVISIONS   | BY  | DATE    |

**HARRISON  
GRIERSON**

AUCKLAND OFFICE  
Level 4, 96 St. Georges Bay Road  
Parnell, Auckland 1052  
T +64 9 917 5000  
W [www.harrisongrierson.com](http://www.harrisongrierson.com)

PROJECT:

BEACHLANDS  
FAST TRACK CONSENT APPLICATION  
BEACHLANDS SOUTH, AUCKLAND

TITLE:

WATER RETICULATION PLAN  
SHEET 10 OF 35



|             |         |         |               |
|-------------|---------|---------|---------------|
| ORIGINATOR: | DATE:   | SIGNED: | PLOT BY:      |
| SCT         | 04.2026 |         | SCT           |
| DRAWN:      | DATE:   | SIGNED: | PLOT DATE:    |
| SCT         | 11.2025 |         | 05.06.26      |
| CHECKED:    | DATE:   | SIGNED: | SURVEY BY:    |
| PZS         | 04.2026 |         | SURVEYED BY   |
| APPROVED:   | DATE:   | SIGNED: | SURVEY DATE:  |
| CJM         | 04.2026 |         | SURVEYED DATE |

ISSUE STATUS:

FAST TRACK CONSENT

|                  |                       |     |
|------------------|-----------------------|-----|
| PROJECT No:      | SCALES:               | A1  |
| A2515591.00      | A1 1:500<br>A3 1:1000 | A1  |
| DRAWING No:      |                       | REV |
| A2515591.00-6010 |                       | A   |


**FOR CONSENT**

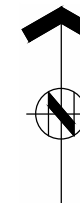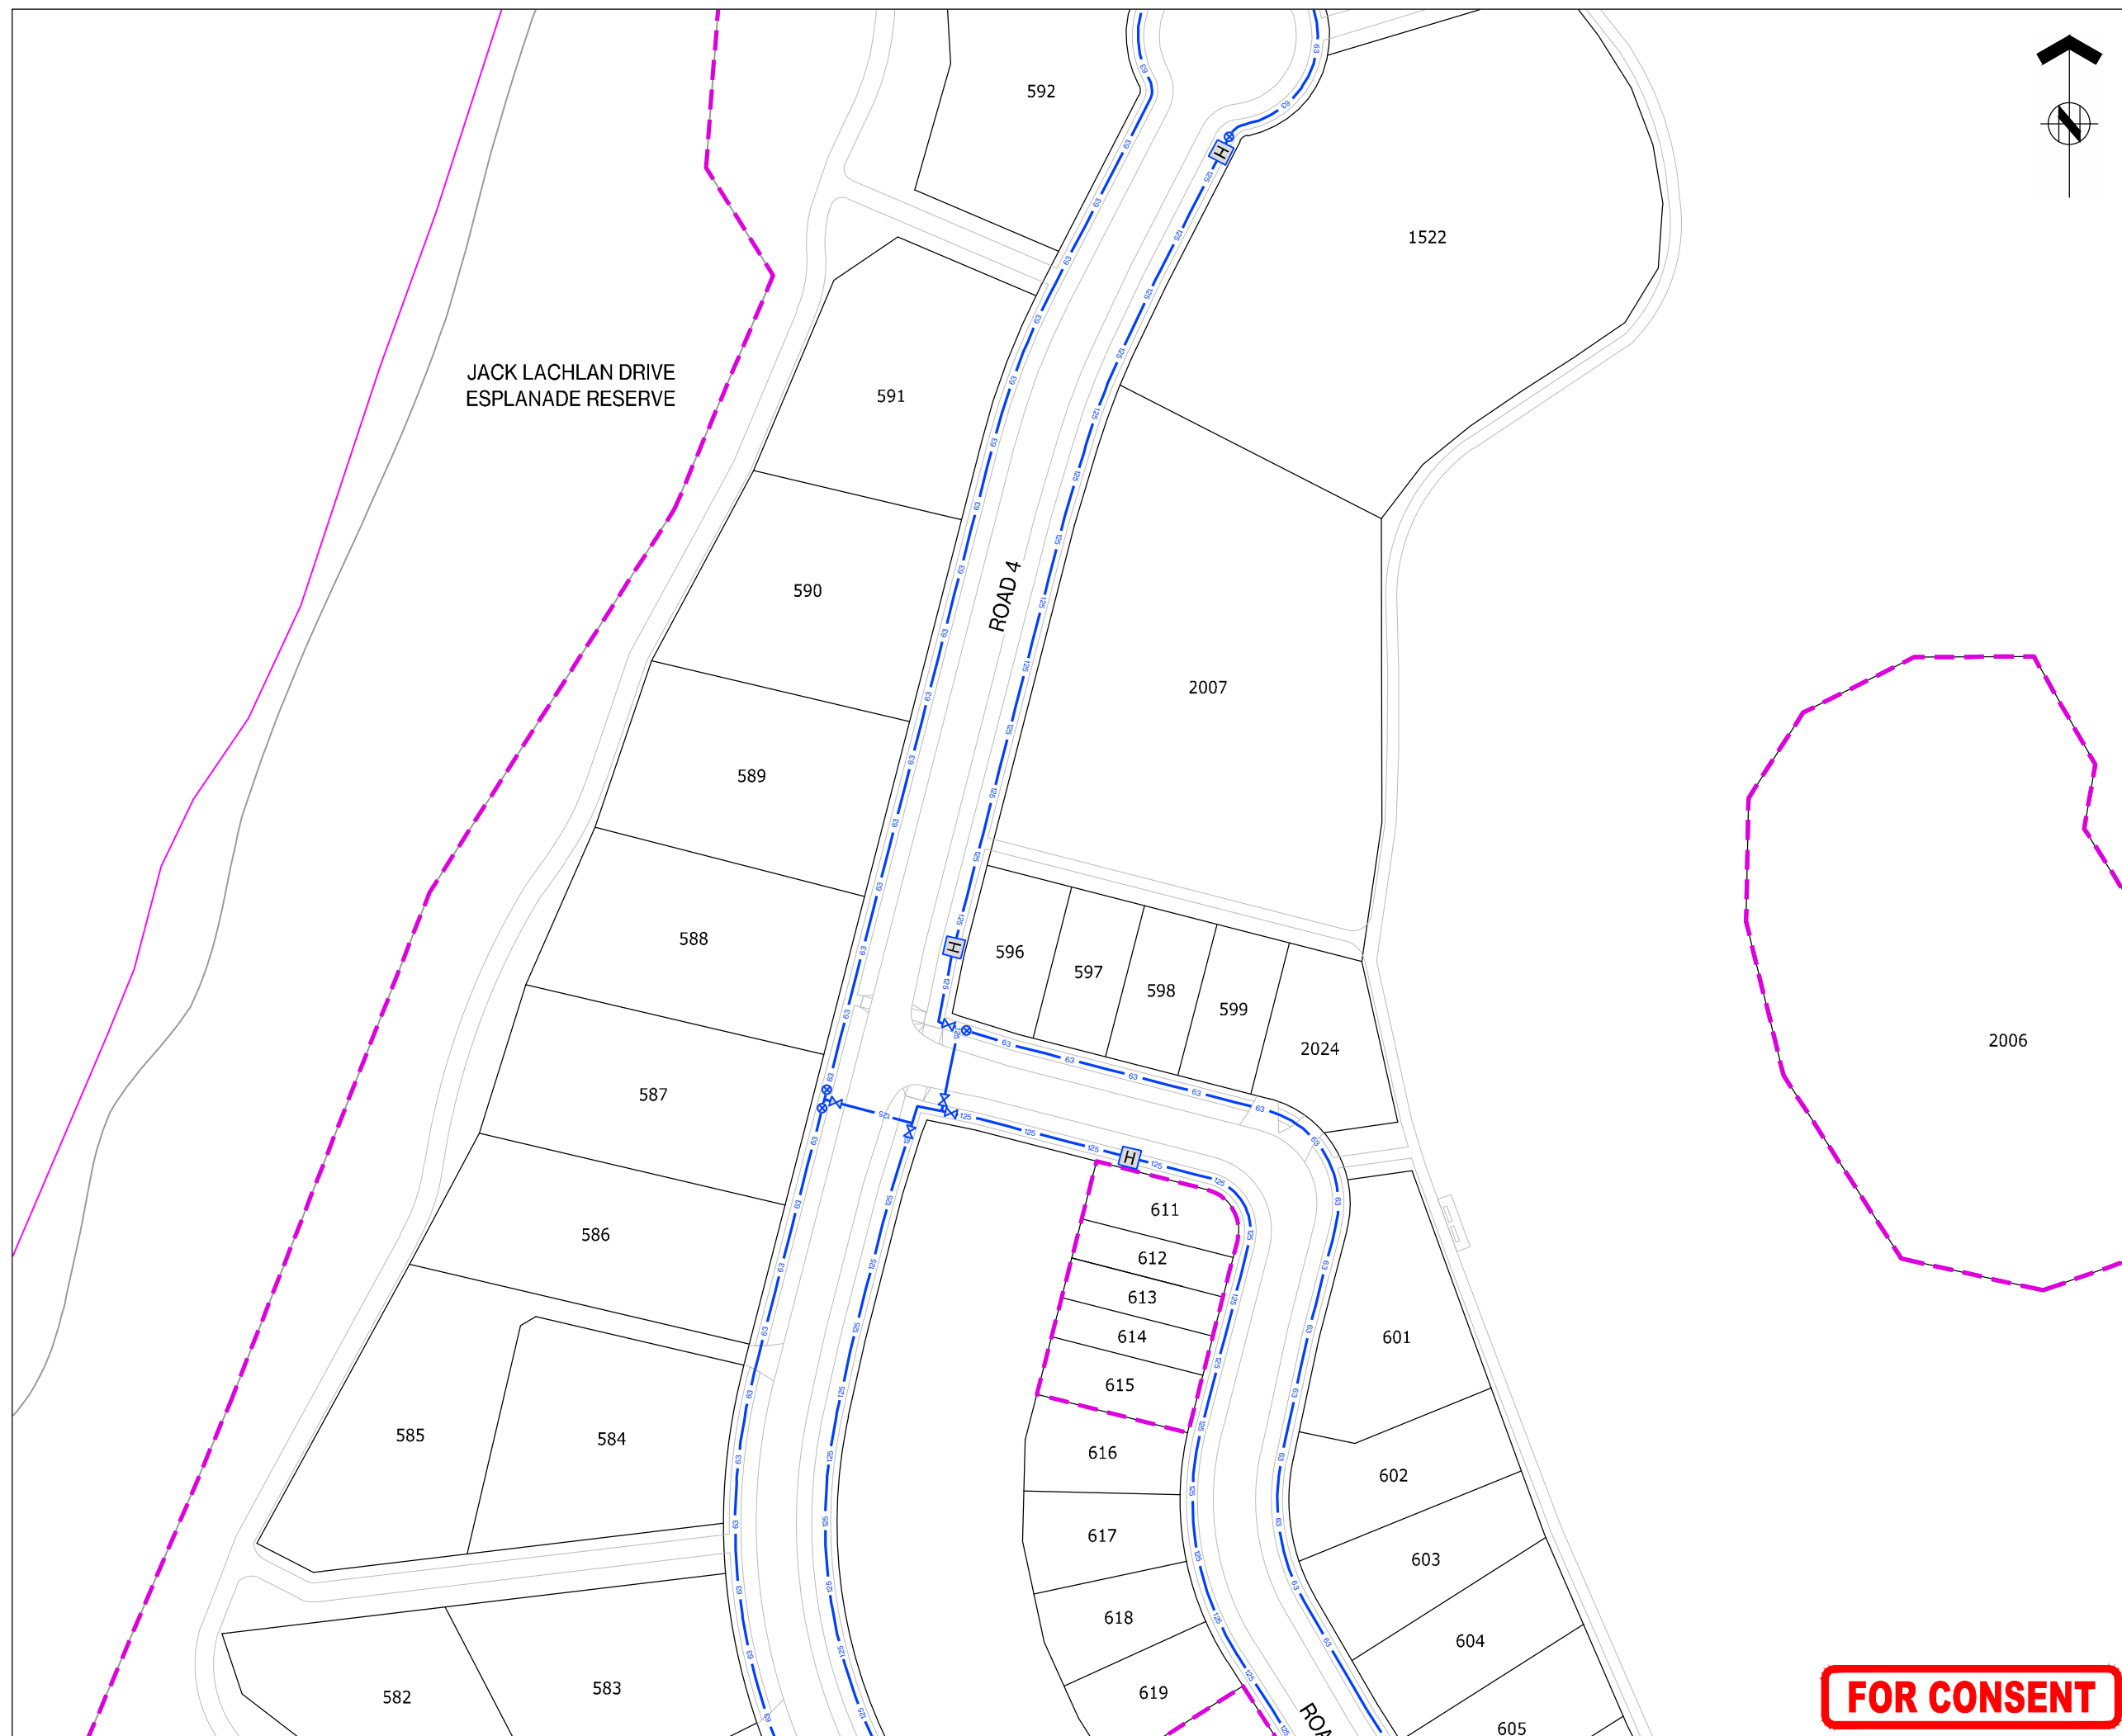

THIS DRAWING AND DESIGN REMAINS THE PROPERTY OF, AND MAY NOT BE REPRODUCED OR ALTERED, WITHOUT THE WRITTEN PERMISSION OF HARRISON GRIERSON CONSULTANTS LIMITED. NO LIABILITY SHALL BE ACCEPTED FOR UNAUTHORISED USE OF THIS DRAWING

## NOTES:

REFER TO A2515591.00-6000 FOR LEGEND AND NOTES

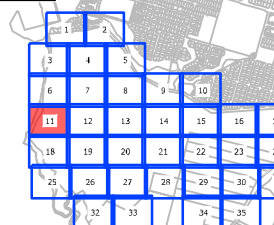

|     |             |     |       |
|-----|-------------|-----|-------|
|     |             |     |       |
|     |             |     |       |
| A   | FOR CONSENT | CJM | 05/20 |
| REF | REVISIONS   | BY  | DATE  |

**HARRISON  
GRIERSON**

**AUCKLAND OFFICE**  
Level 4, 96 St. Georges Bay Road  
Parnell, Auckland 1052  
T +64 9 917 5000  
W [www.harrisingrierson.com](http://www.harrisingrierson.com)

PROJECT:

BEACHLANDS  
FAST TRACK CONSENT APPLICATION  
BEACHLANDS SOUTH, AUCKLAND

TITLE:

WATER RETICULATION PLAN  
SHEET 11 OF 35

|                    |                  |         |                             |
|--------------------|------------------|---------|-----------------------------|
| ORIGINATOR:<br>SCT | DATE:<br>04.2026 | SIGNED: | PLOT BY:                    |
| DRAWN:<br>SCT      | DATE:<br>11.2025 | SIGNED: | PLOT DATE:<br>05.06         |
| CHECKED:<br>PZS    | DATE:<br>04.2026 | SIGNED: | SURVEY BY:<br>SURVEYED      |
| APPROVED:<br>CJM   | DATE:<br>04.2026 | SIGNED: | SURVEY DATE:<br>SURVEYED DA |

**ISSUE STATUS:**

FAST TRACK CONSENT

|                            |                               |   |
|----------------------------|-------------------------------|---|
| PROJECT No:<br>A2515591.00 | SCALES: A1 1:500<br>A3 1:1000 | A |
|----------------------------|-------------------------------|---|



DRAWING No:

A2515591.00-6011

|  |     |
|--|-----|
|  | REV |
|--|-----|


1 | A

**FOR CONSENT**

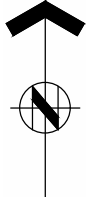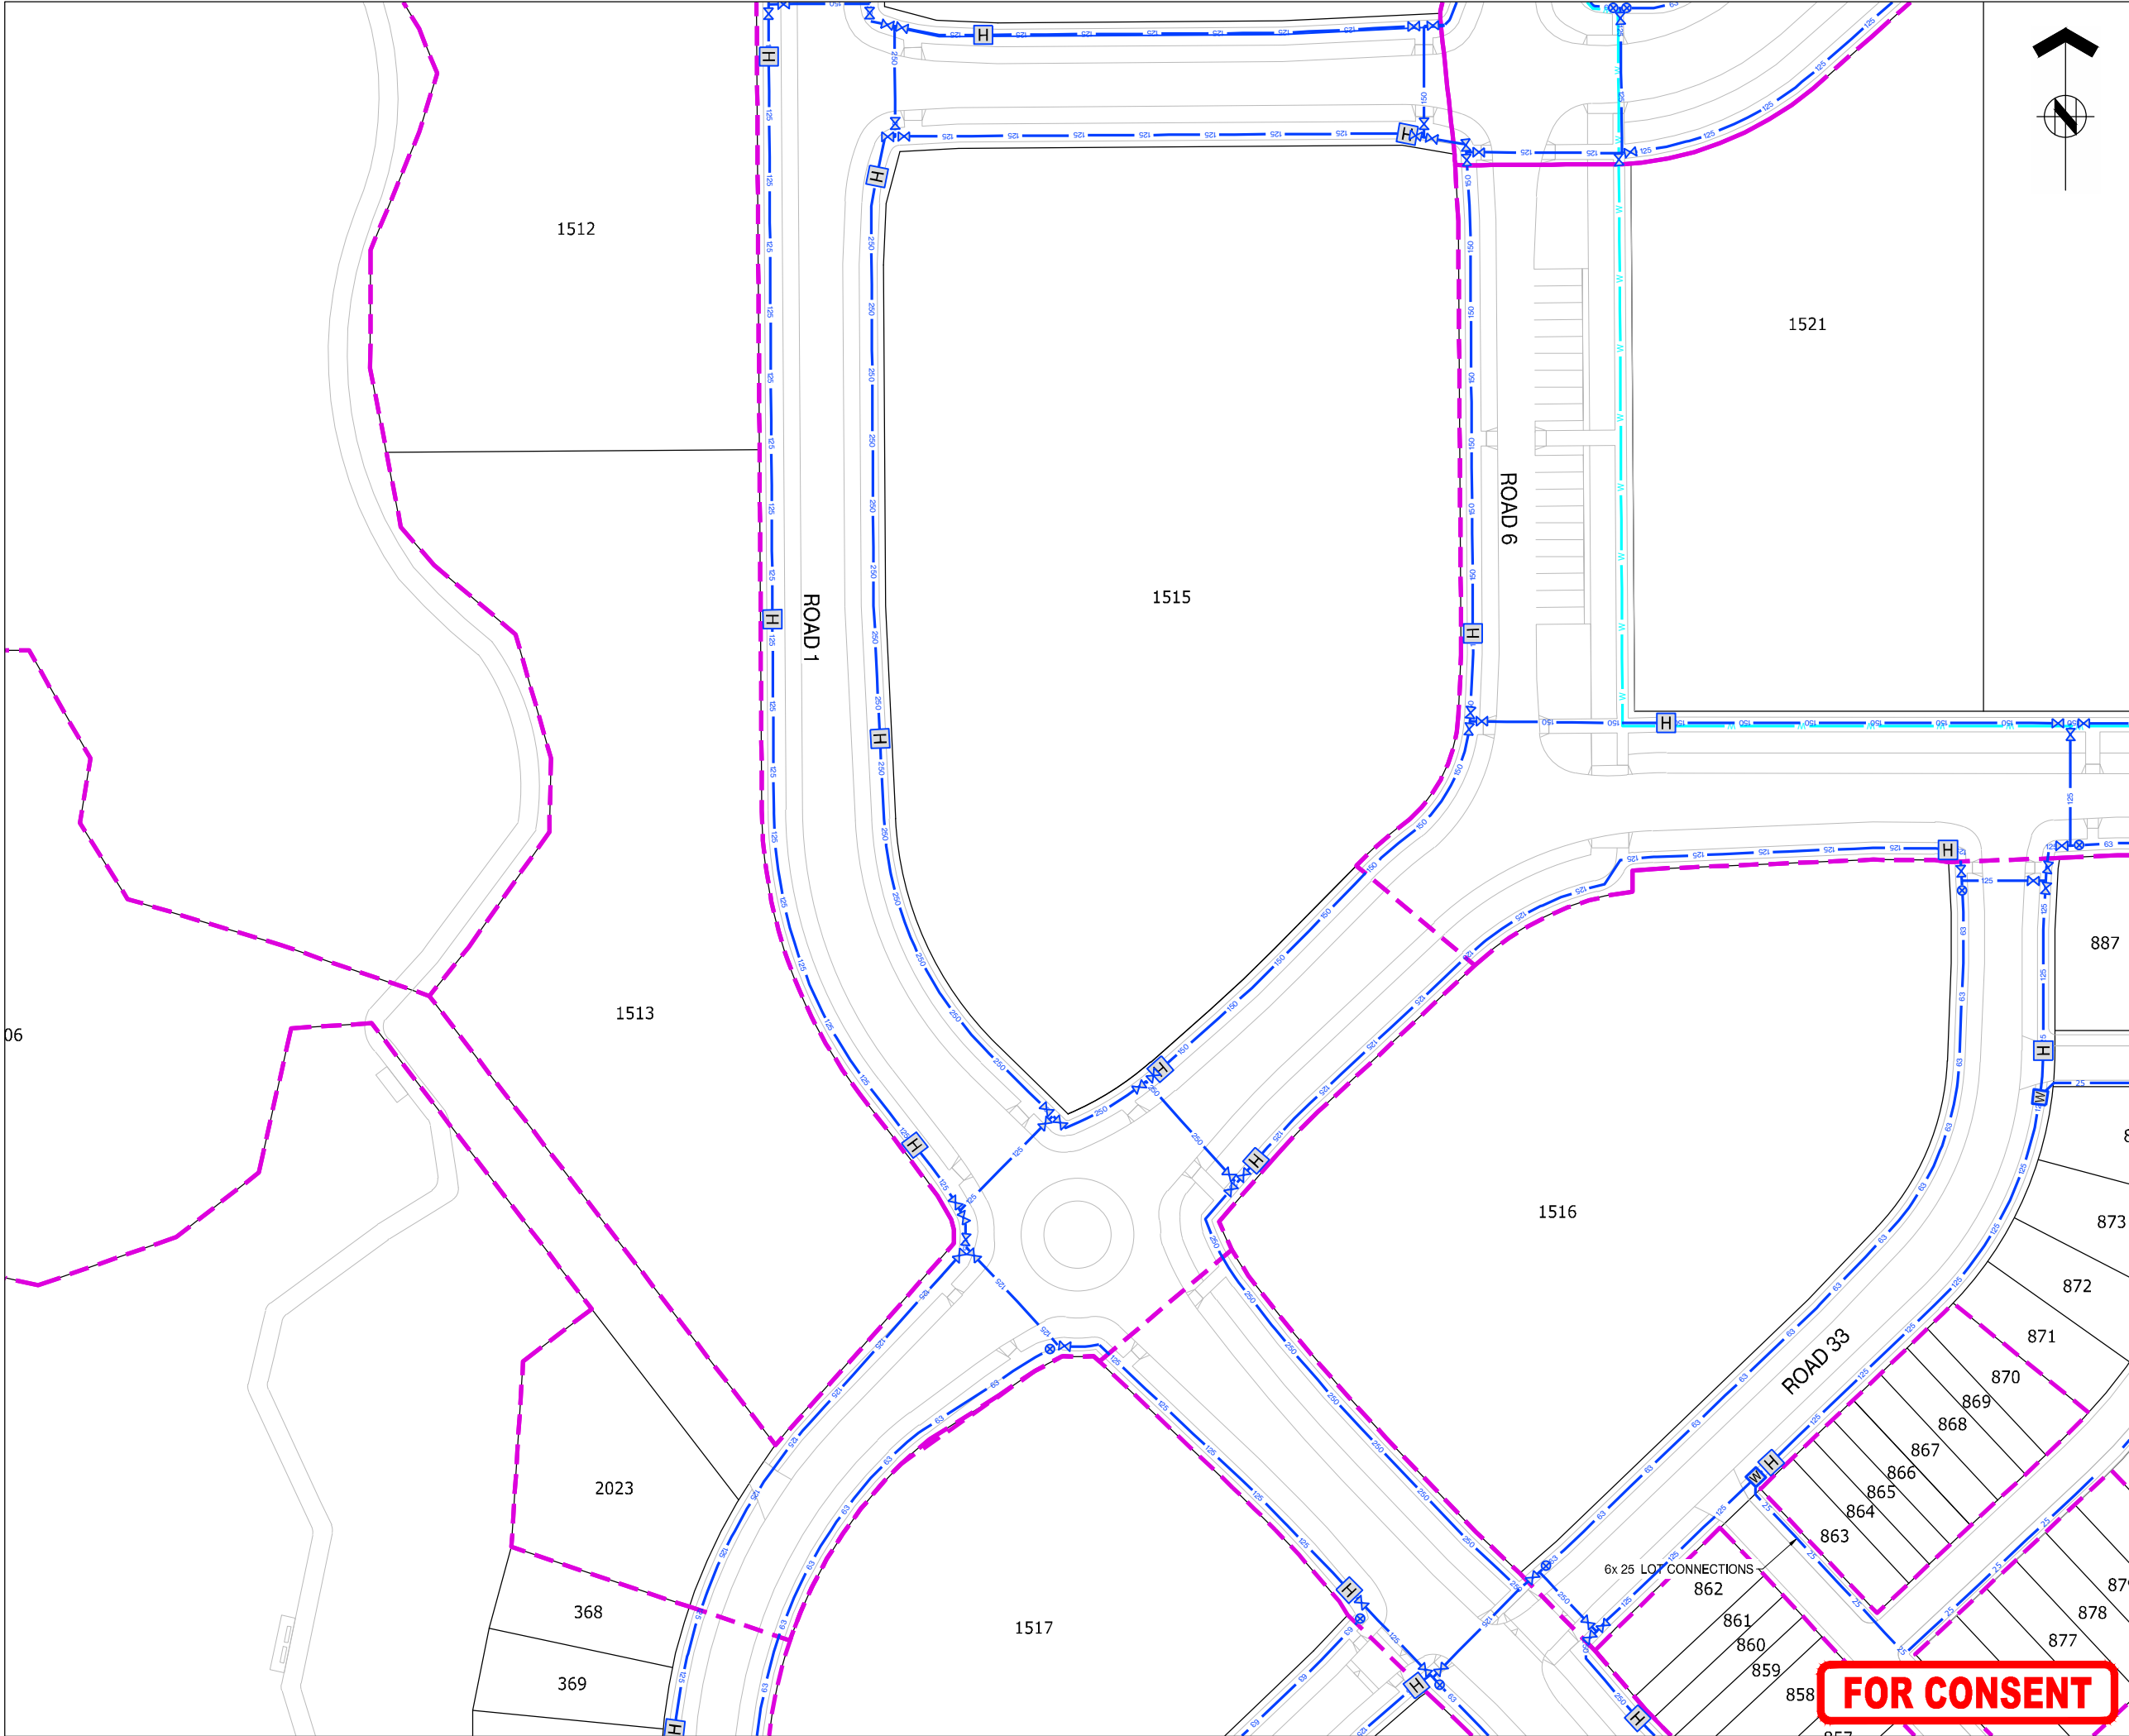

THIS DRAWING AND DESIGN REMAINS THE PROPERTY OF, AND MAY NOT BE REPRODUCED OR ALTERED, WITHOUT THE WRITTEN PERMISSION OF HARRISON GRIERSON CONSULTANTS LIMITED. NO LIABILITY SHALL BE ACCEPTED FOR UNAUTHORISED USE OF THIS DRAWING.

**NOTES:**  
REFER TO A2515591.00-6000 FOR LEGEND AND NOTES

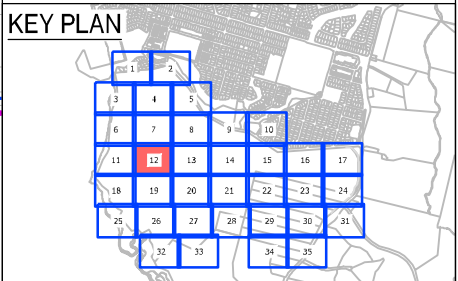

| A   | FOR CONSENT | CJM | 05.2026 |
|-----|-------------|-----|---------|
| REF | REVISIONS   | BY  | DATE    |

**HARRISON GRIERSON** AUCKLAND OFFICE  
Level 4, 96 St Georges Bay Road  
Parnell, Auckland 1052  
T +64 9 917 5000  
W www.harrisongrierson.com

PROJECT:  
**BEACHLANDS  
FAST TRACK CONSENT APPLICATION  
BEACHLANDS SOUTH, AUCKLAND**

TITLE:  
**WATER RETICULATION PLAN  
SHEET 12 OF 35**


|                    |                  |         |                               |
|--------------------|------------------|---------|-------------------------------|
| ORIGINATOR:<br>SCT | DATE:<br>04.2026 | SIGNED: | PLOT BY:<br>SCT               |
| DRAWN:<br>SCT      | DATE:<br>11.2025 | SIGNED: | PLOT DATE:<br>05.06.26        |
| CHECKED:<br>PZS    | DATE:<br>04.2026 | SIGNED: | SURVEY BY:<br>SURVEYED BY     |
| APPROVED:<br>CJM   | DATE:<br>04.2026 | SIGNED: | SURVEY DATE:<br>SURVEYED DATE |

ISSUE STATUS: **FAST TRACK CONSENT**

|                            |                               |          |
|----------------------------|-------------------------------|----------|
| PROJECT No:<br>A2515591.00 | SCALES: A1 1:500<br>A3 1:1000 | A1       |
| DRAWING No:                |                               | REV      |
| <b>A2515591.00-6012</b>    |                               | <b>A</b> |

**FOR CONSENT**



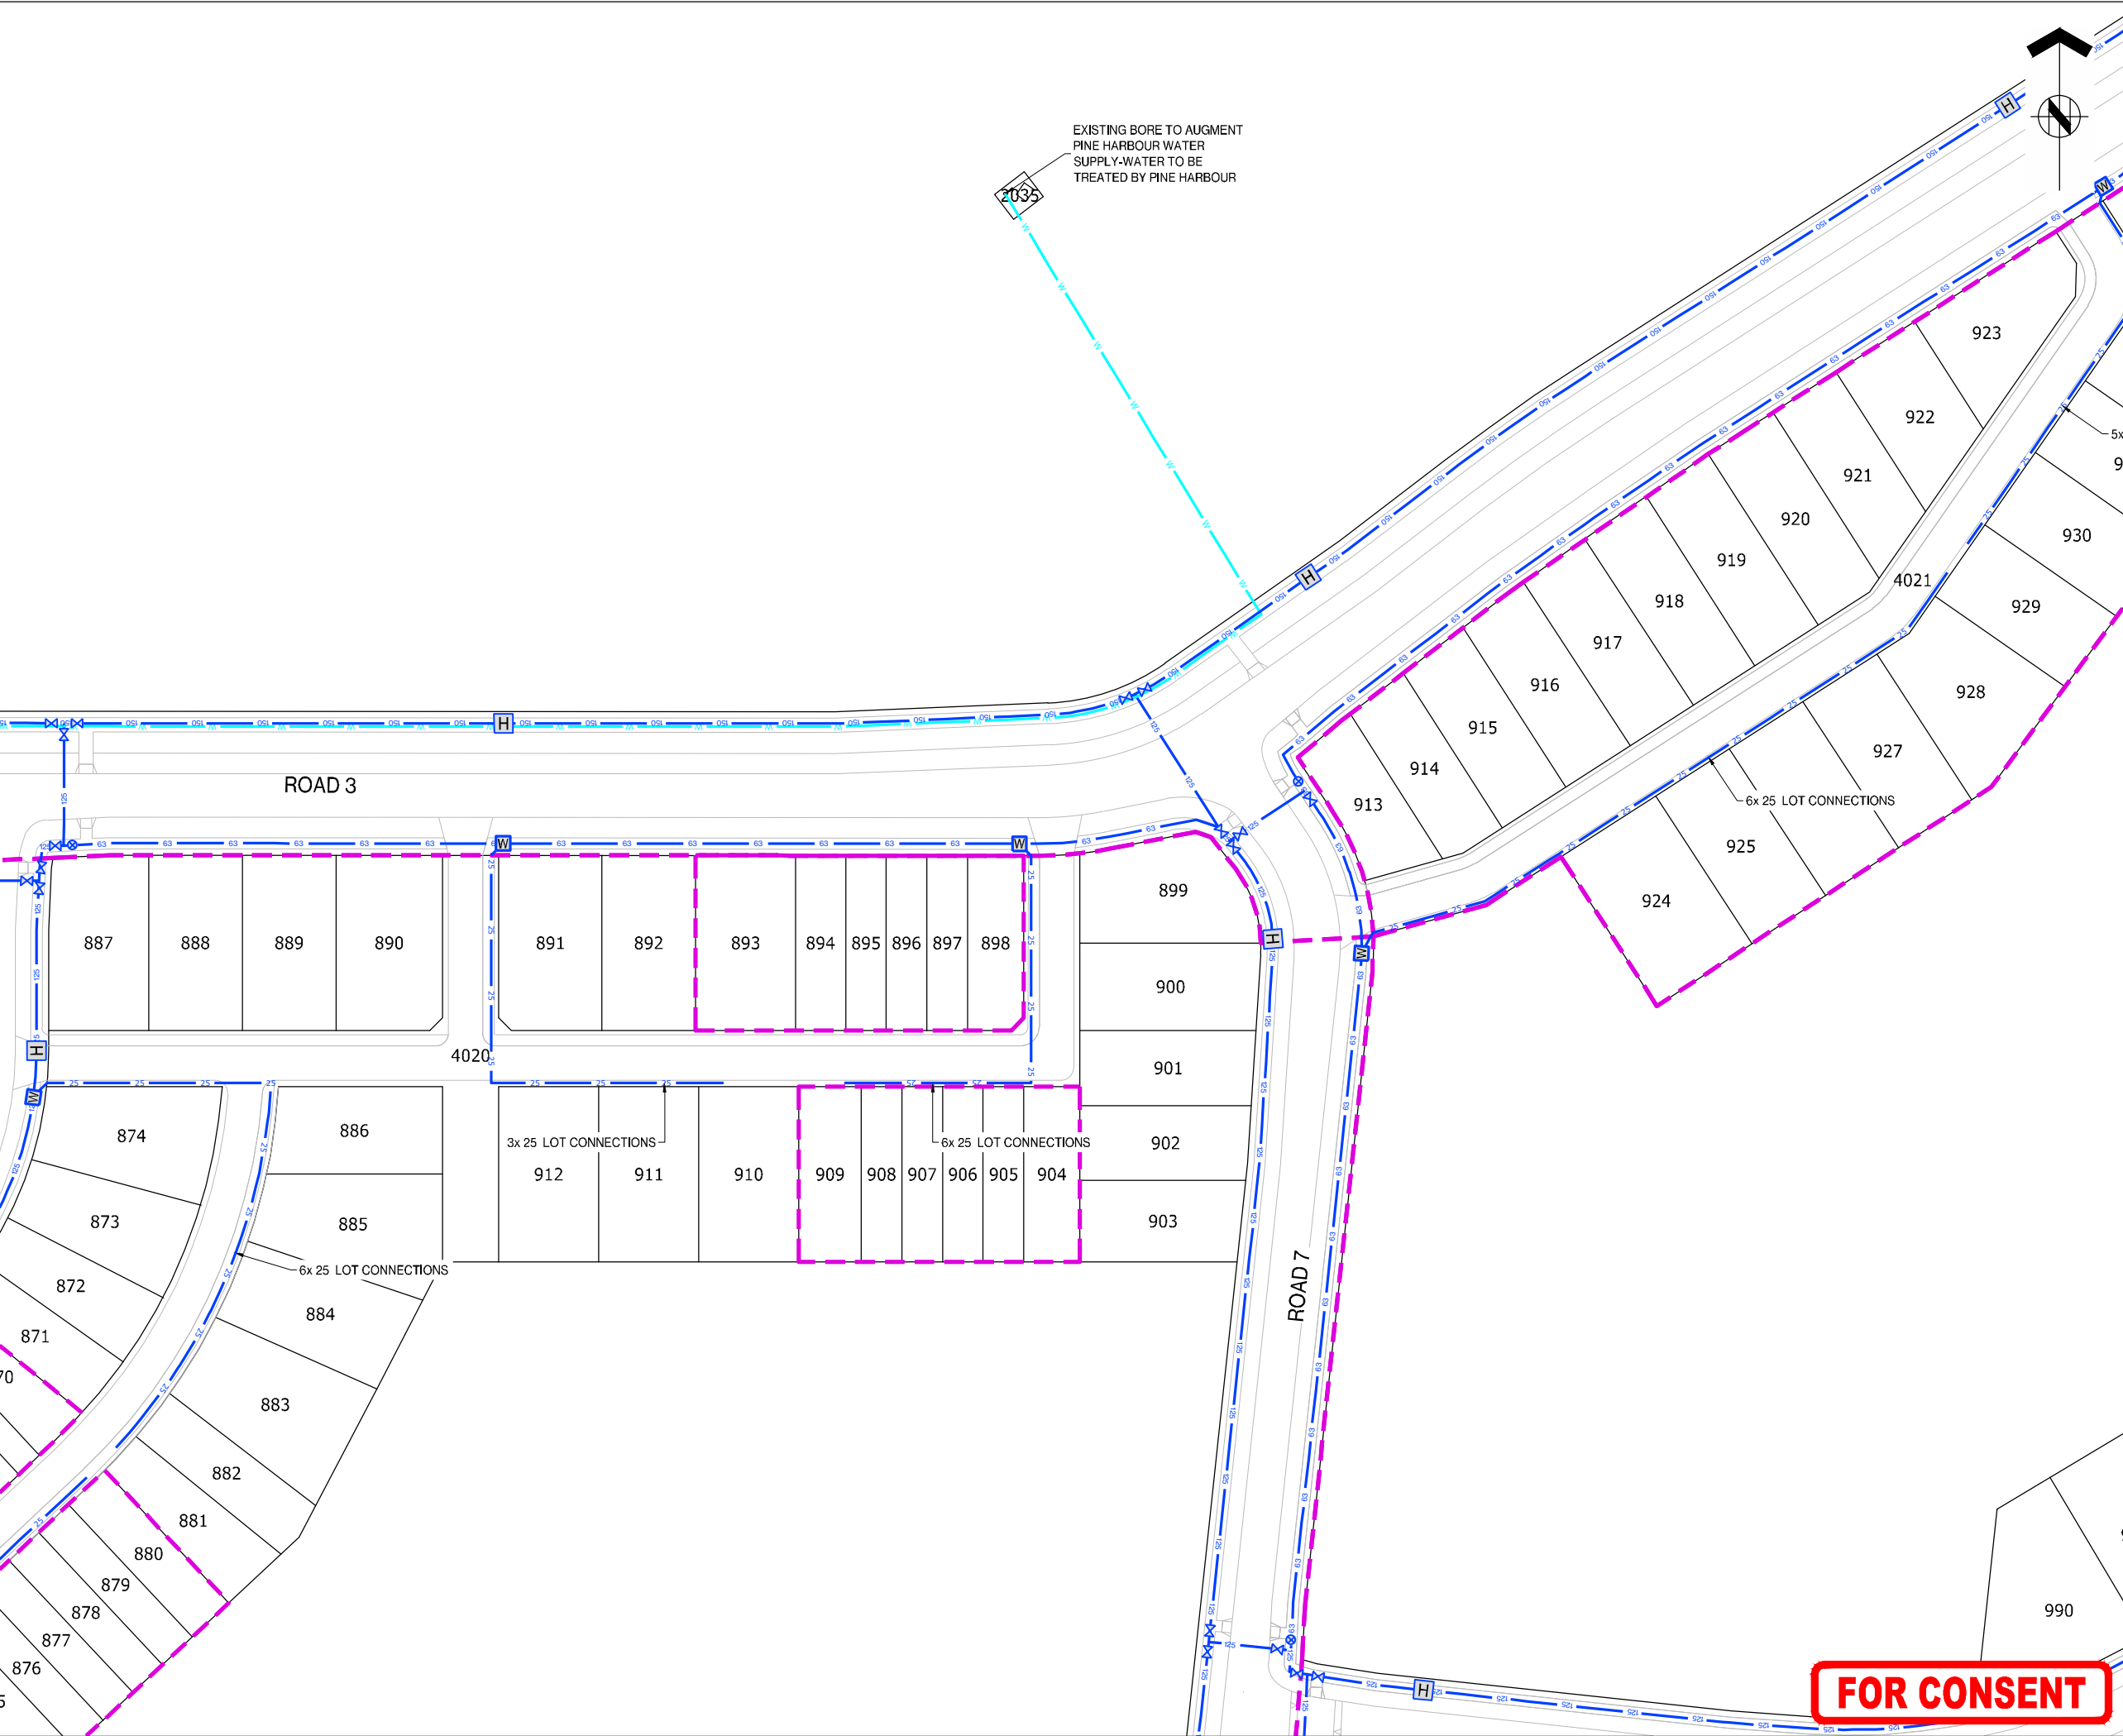




ASSOCIATION OF CONSULTING  
ENGINEERS NEW ZEALAND

ISO 9001  
QUALITY  
ASSURED

THIS DRAWING AND DESIGN REMAINS THE PROPERTY OF, AND MAY NOT BE REPRODUCED  
OR ALTERED, WITHOUT THE WRITTEN PERMISSION OF HARRISON GRIERSON CONSULTANTS  
LIMITED. NO LIABILITY SHALL BE ACCEPTED FOR UNAUTHORISED USE OF THIS DRAWING.

NOTES:  
REFER TO A2515591.00-6000 FOR LEGEND AND NOTES

KEY PLAN

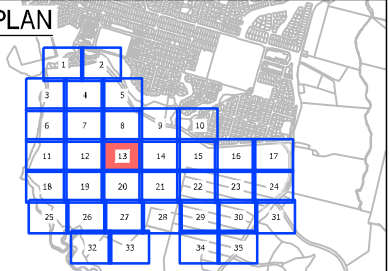

|     |             |     |         |
|-----|-------------|-----|---------|
| A   | FOR CONSENT | CJM | 05/2026 |
| REF | REVISIONS   | BY  | DATE    |



AUCKLAND OFFICE  
Level 4, 96 St. Georges Bay Road  
Parnell, Auckland 1052  
T +64 9 917 5000  
W www.harrisongrierson.com

PROJECT:  
  
BEACHLANDS  
FAST TRACK CONSENT APPLICATION  
BEACHLANDS SOUTH, AUCKLAND

TITLE:  
  
WATER RETICULATION PLAN  
SHEET 13 OF 35

|                    |                  |         |                               |
|--------------------|------------------|---------|-------------------------------|
| ORIGINATOR:<br>SCT | DATE:<br>04.2026 | SIGNED: | PLOT BY:<br>SCT               |
| DRAWN:<br>SCT      | DATE:<br>11.2025 | SIGNED: | PLOT DATE:<br>05.06.26        |
| CHECKED:<br>PZS    | DATE:<br>04.2026 | SIGNED: | SURVEY BY:<br>SURVEYED BY     |
| APPROVED:<br>CJM   | DATE:<br>04.2026 | SIGNED: | SURVEY DATE:<br>SURVEYED DATE |

ISSUE STATUS:  
  
FAST TRACK CONSENT

|                            |                                  |     |
|----------------------------|----------------------------------|-----|
| PROJECT No:<br>A2515591.00 | SCALES:<br>A1 1:500<br>A3 1:1000 | A1  |
| DRAWING No:                |                                  | REV |


A2515591.00-6013  
A

FOR CONSENT







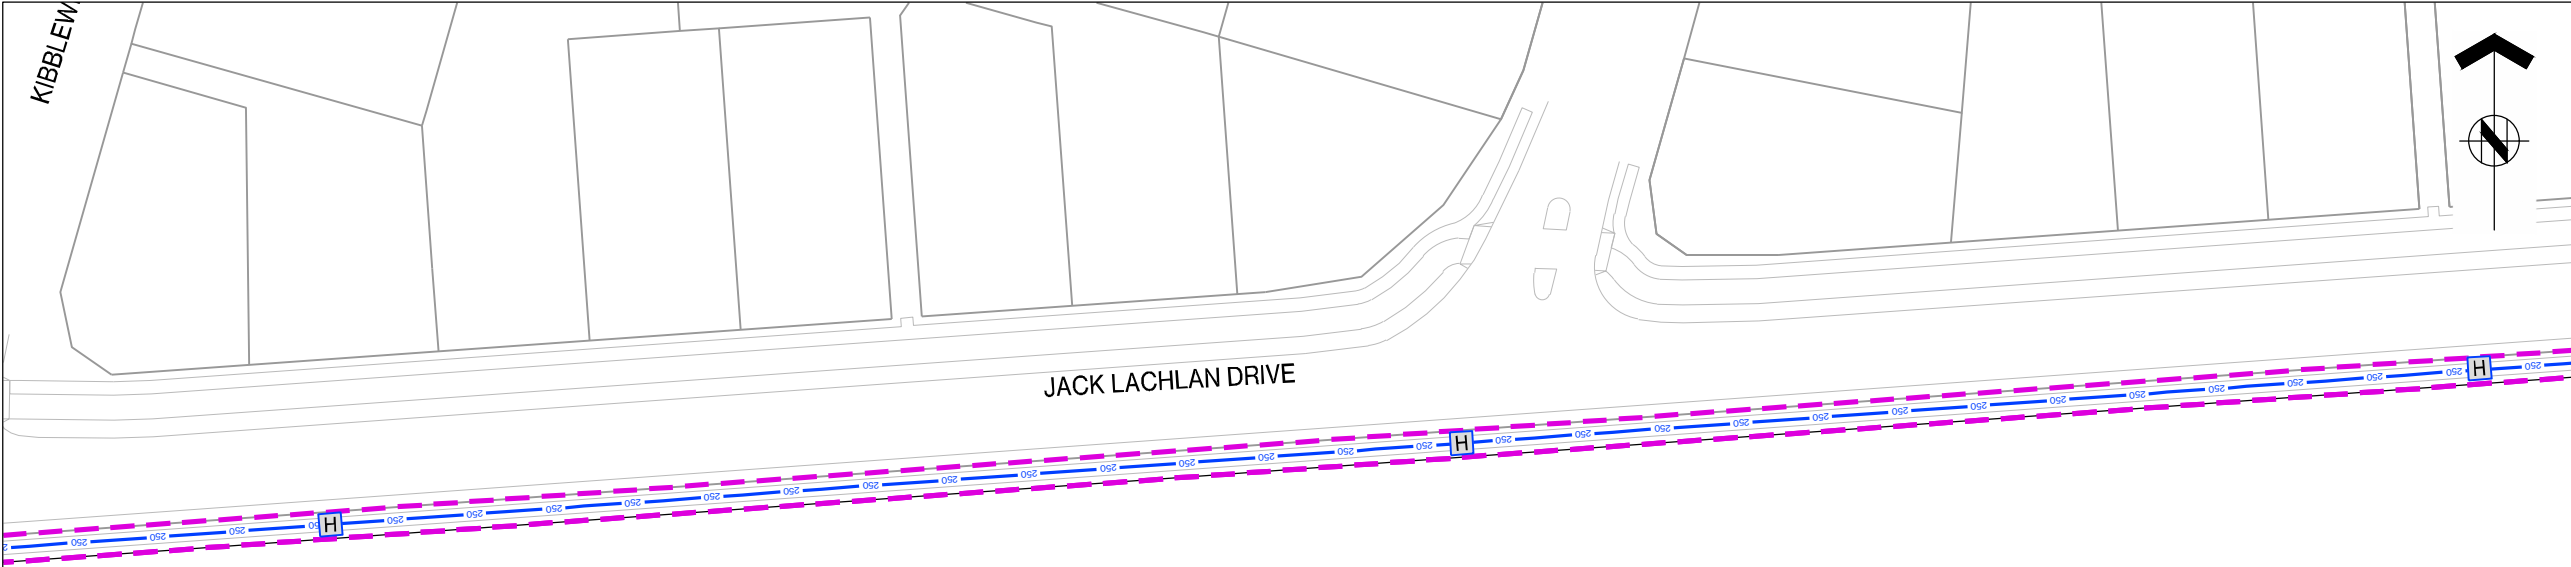



ASSOCIATION OF CONSULTING  
ENGINEERS NEW ZEALAND


ISO 9001  
QUALITY  
ASSURED

THIS DRAWING AND DESIGN REMAINS THE PROPERTY OF, AND MAY NOT BE REPRODUCED OR ALTERED, WITHOUT THE WRITTEN PERMISSION OF HARRISON GRIERSON CONSULTANTS LIMITED. NO LIABILITY SHALL BE ACCEPTED FOR UNAUTHORISED USE OF THIS DRAWING.

**NOTES:**

REFER TO A2515591.00-6000 FOR LEGEND AND NOTES

**KEY PLAN**

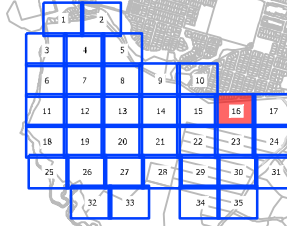

|     |             |     |         |
|-----|-------------|-----|---------|
|     |             |     |         |
|     |             |     |         |
| A   | FOR CONSENT | CJM | 05.2026 |
| REF | REVISIONS   | BY  | DATE    |



AUCKLAND OFFICE  
Level 4, 96 St Georges Bay Road  
Parnell, Auckland 1052  
T +64 9 917 5000  
W www.harrisongrierson.com

PROJECT:

BEACHLANDS  
FAST TRACK CONSENT APPLICATION  
BEACHLANDS SOUTH, AUCKLAND

TITLE:

WATER RETICULATION PLAN  
SHEET 16 OF 35

|             |         |         |               |
|-------------|---------|---------|---------------|
| ORIGINATOR: | DATE:   | SIGNED: | PLOT BY:      |
| SCT         | 04.2026 |         | SCT           |
| DRAWN:      | DATE:   | SIGNED: | PLOT DATE:    |
| SCT         | 11.2025 |         | 05.06.26      |
| CHECKED:    | DATE:   | SIGNED: | SURVEY BY:    |
| PZS         | 04.2026 |         | SURVEYED BY   |
| APPROVED:   | DATE:   | SIGNED: | SURVEY DATE:  |
| CJM         | 04.2026 |         | SURVEYED DATE |

ISSUE STATUS:



FAST TRACK CONSENT

|             |                       |     |
|-------------|-----------------------|-----|
| PROJECT No: | SCALES:               | A1  |
| A2515591.00 | A1 1:500<br>A3 1:1000 | REV |
| DRAWING No: |                       | A   |

FOR CONSENT

A2515591.00-6016



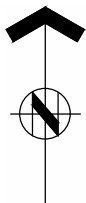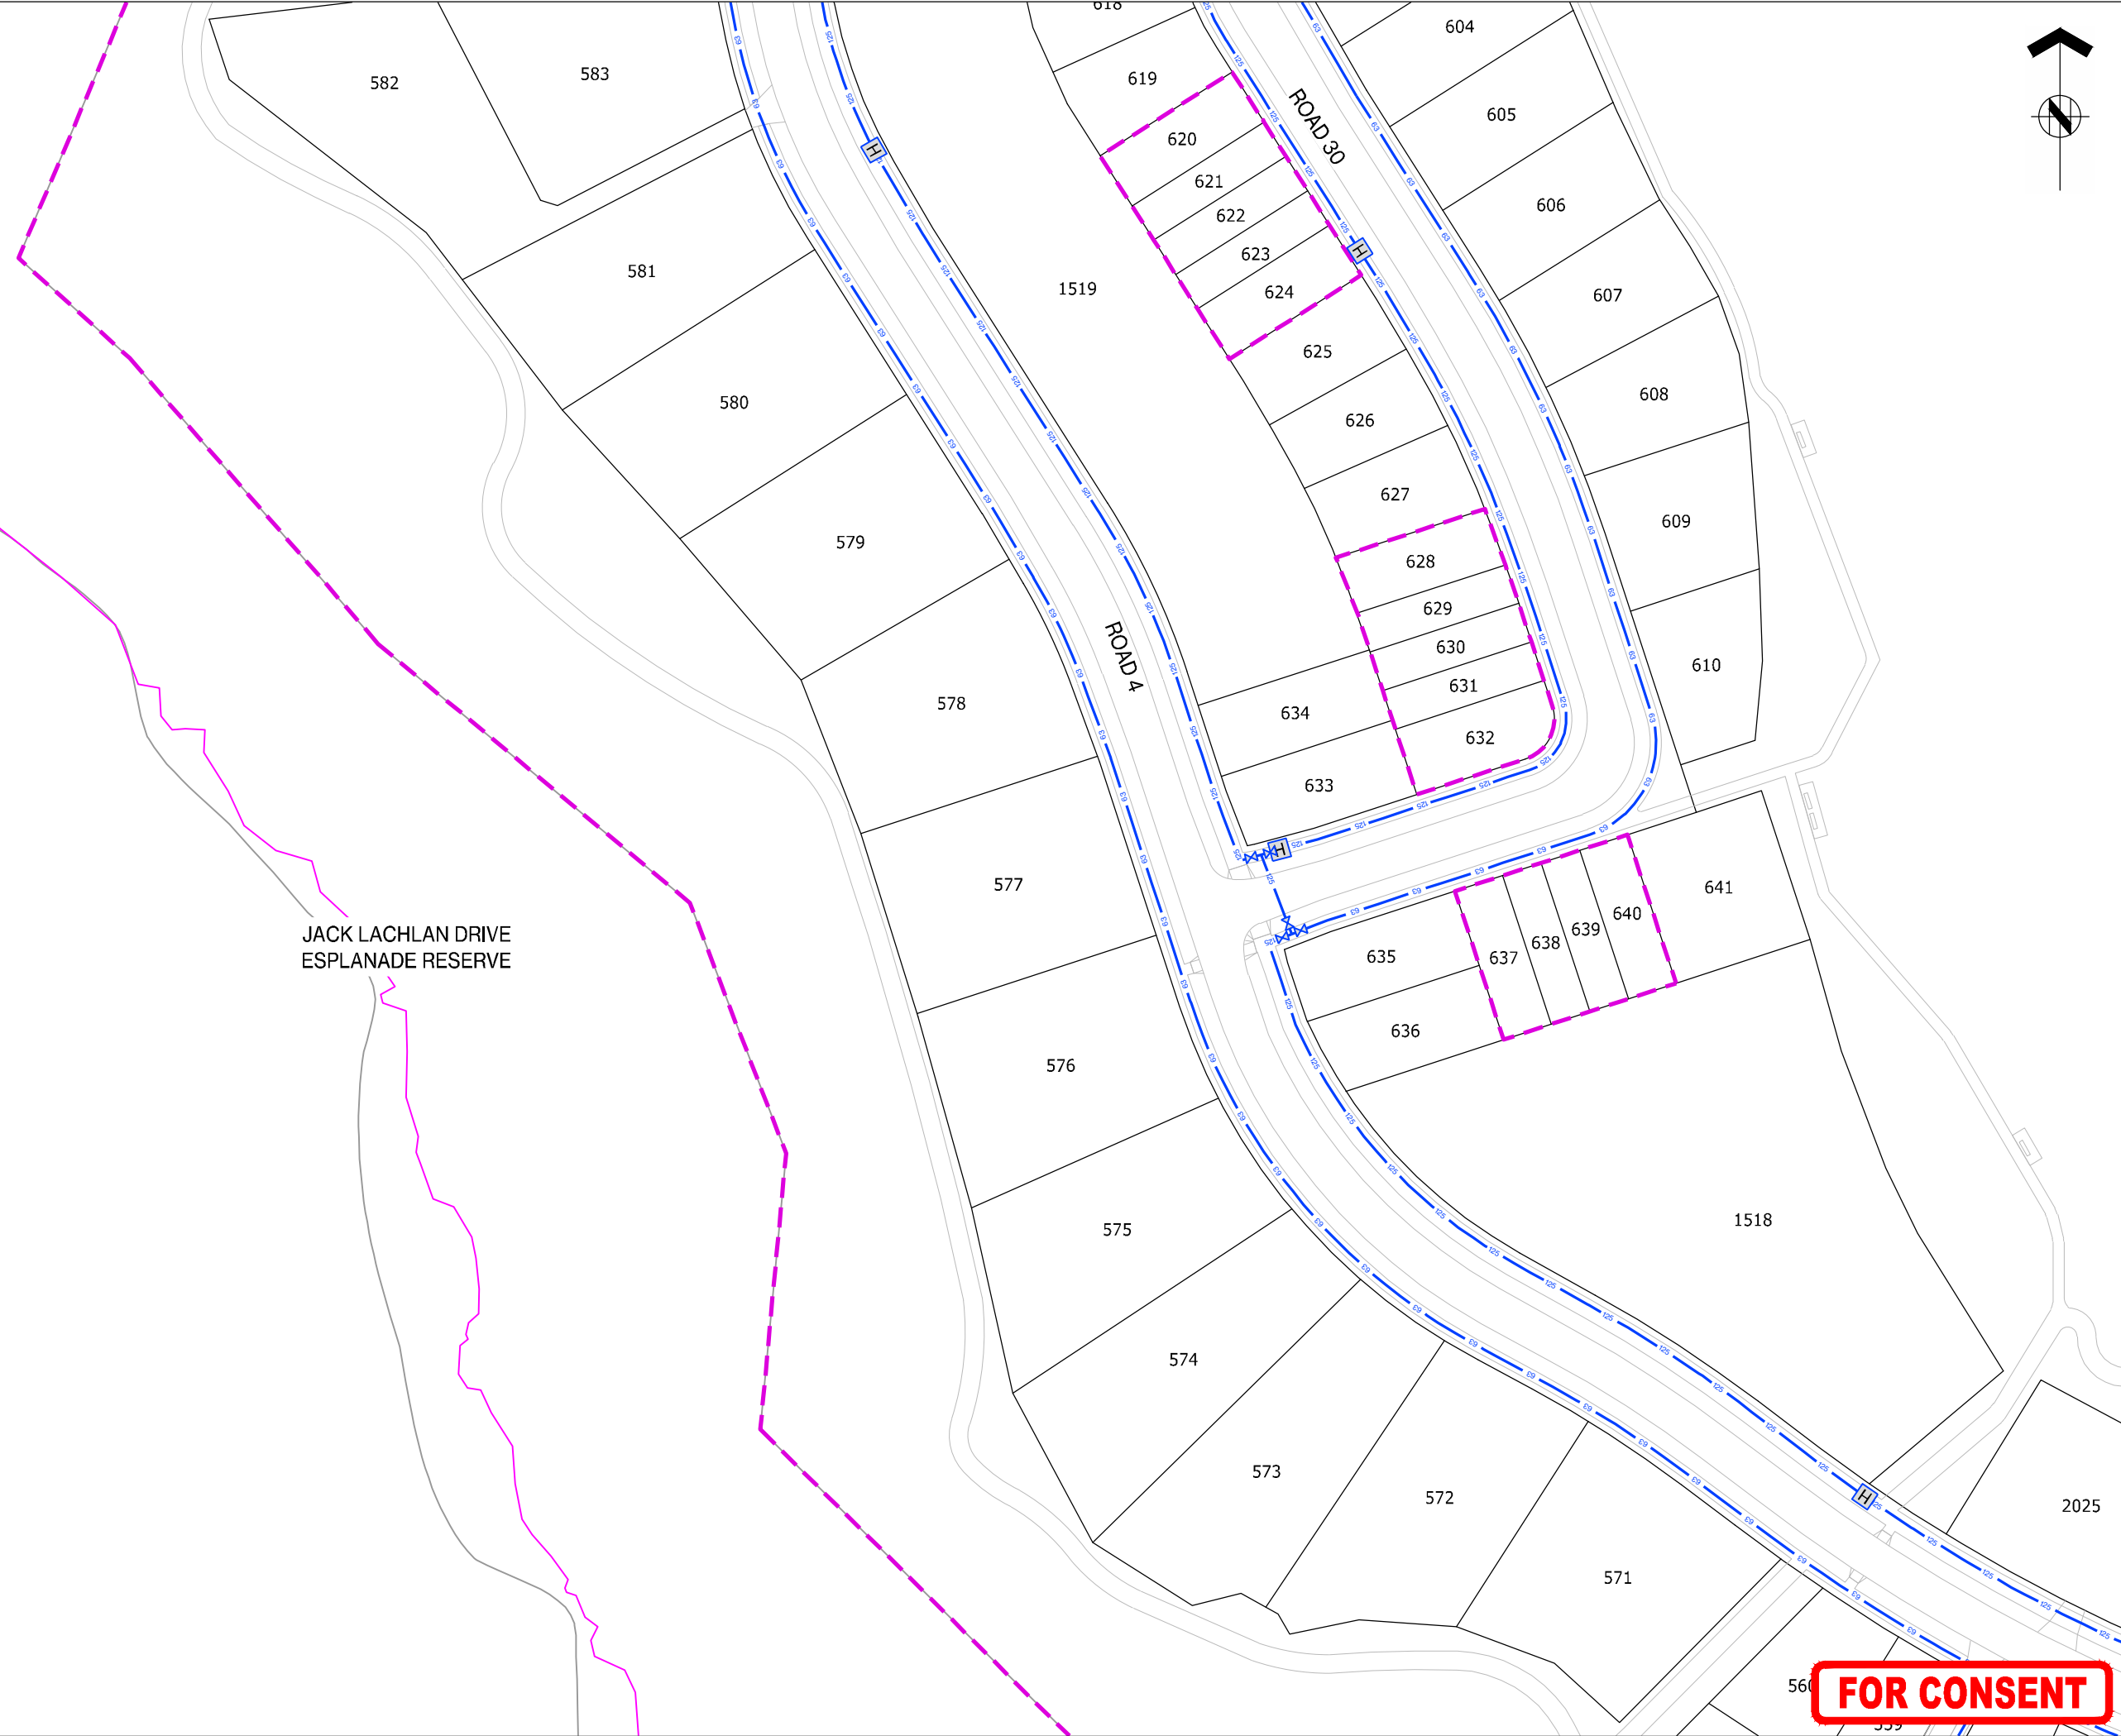



ASSOCIATION OF CONSULTING  
ENGINEERS NEW ZEALAND

ISO 9001  
QUALITY  
ASSURED

THIS DRAWING AND DESIGN REMAINS THE PROPERTY OF, AND MAY NOT BE REPRODUCED OR ALTERED, WITHOUT THE WRITTEN PERMISSION OF HARRISON GRIERSON CONSULTANTS LIMITED. NO LIABILITY SHALL BE ACCEPTED FOR UNAUTHORISED USE OF THIS DRAWING.

**NOTES:**  
REFER TO A2515591.00-6000 FOR LEGEND AND NOTES

**KEY PLAN**



|     |             |     |         |
|-----|-------------|-----|---------|
|     |             |     |         |
|     |             |     |         |
| A   | FOR CONSENT | CJM | 05/2026 |
| REF | REVISIONS   | BY  | DATE    |

**HARRISON  
GRIERSON**

AUCKLAND OFFICE  
Level 4, 96 St. Georges Bay Road  
Parnell, Auckland 1052  
T +64 9 917 5000  
W www.harrisingrierson.com

PROJECT:  
**BEACHLANDS  
FAST TRACK CONSENT APPLICATION  
BEACHLANDS SOUTH, AUCKLAND**

TITLE:  
**WATER RETICULATION PLAN  
SHEET 18 OF 35**

|                    |                  |         |                               |
|--------------------|------------------|---------|-------------------------------|
| ORIGINATOR:<br>SCT | DATE:<br>04.2026 | SIGNED: | PLOT BY:<br>SCT               |
| DRAWN:<br>SCT      | DATE:<br>11.2025 | SIGNED: | PLOT DATE:<br>05.06.26        |
| CHECKED:<br>PZS    | DATE:<br>04.2026 | SIGNED: | SURVEY BY:<br>SURVEYED BY     |
| APPROVED:<br>CJM   | DATE:<br>04.2026 | SIGNED: | SURVEY DATE:<br>SURVEYED DATE |


ISSUE STATUS:  
**FAST TRACK CONSENT**

|                            |                                  |          |
|----------------------------|----------------------------------|----------|
| PROJECT No:<br>A2515591.00 | SCALES:<br>A1 1:500<br>A3 1:1000 | A1       |
| DRAWING No:                |                                  | REV      |
| <b>A2515591.00-6018</b>    |                                  | <b>A</b> |

**FOR CONSENT**





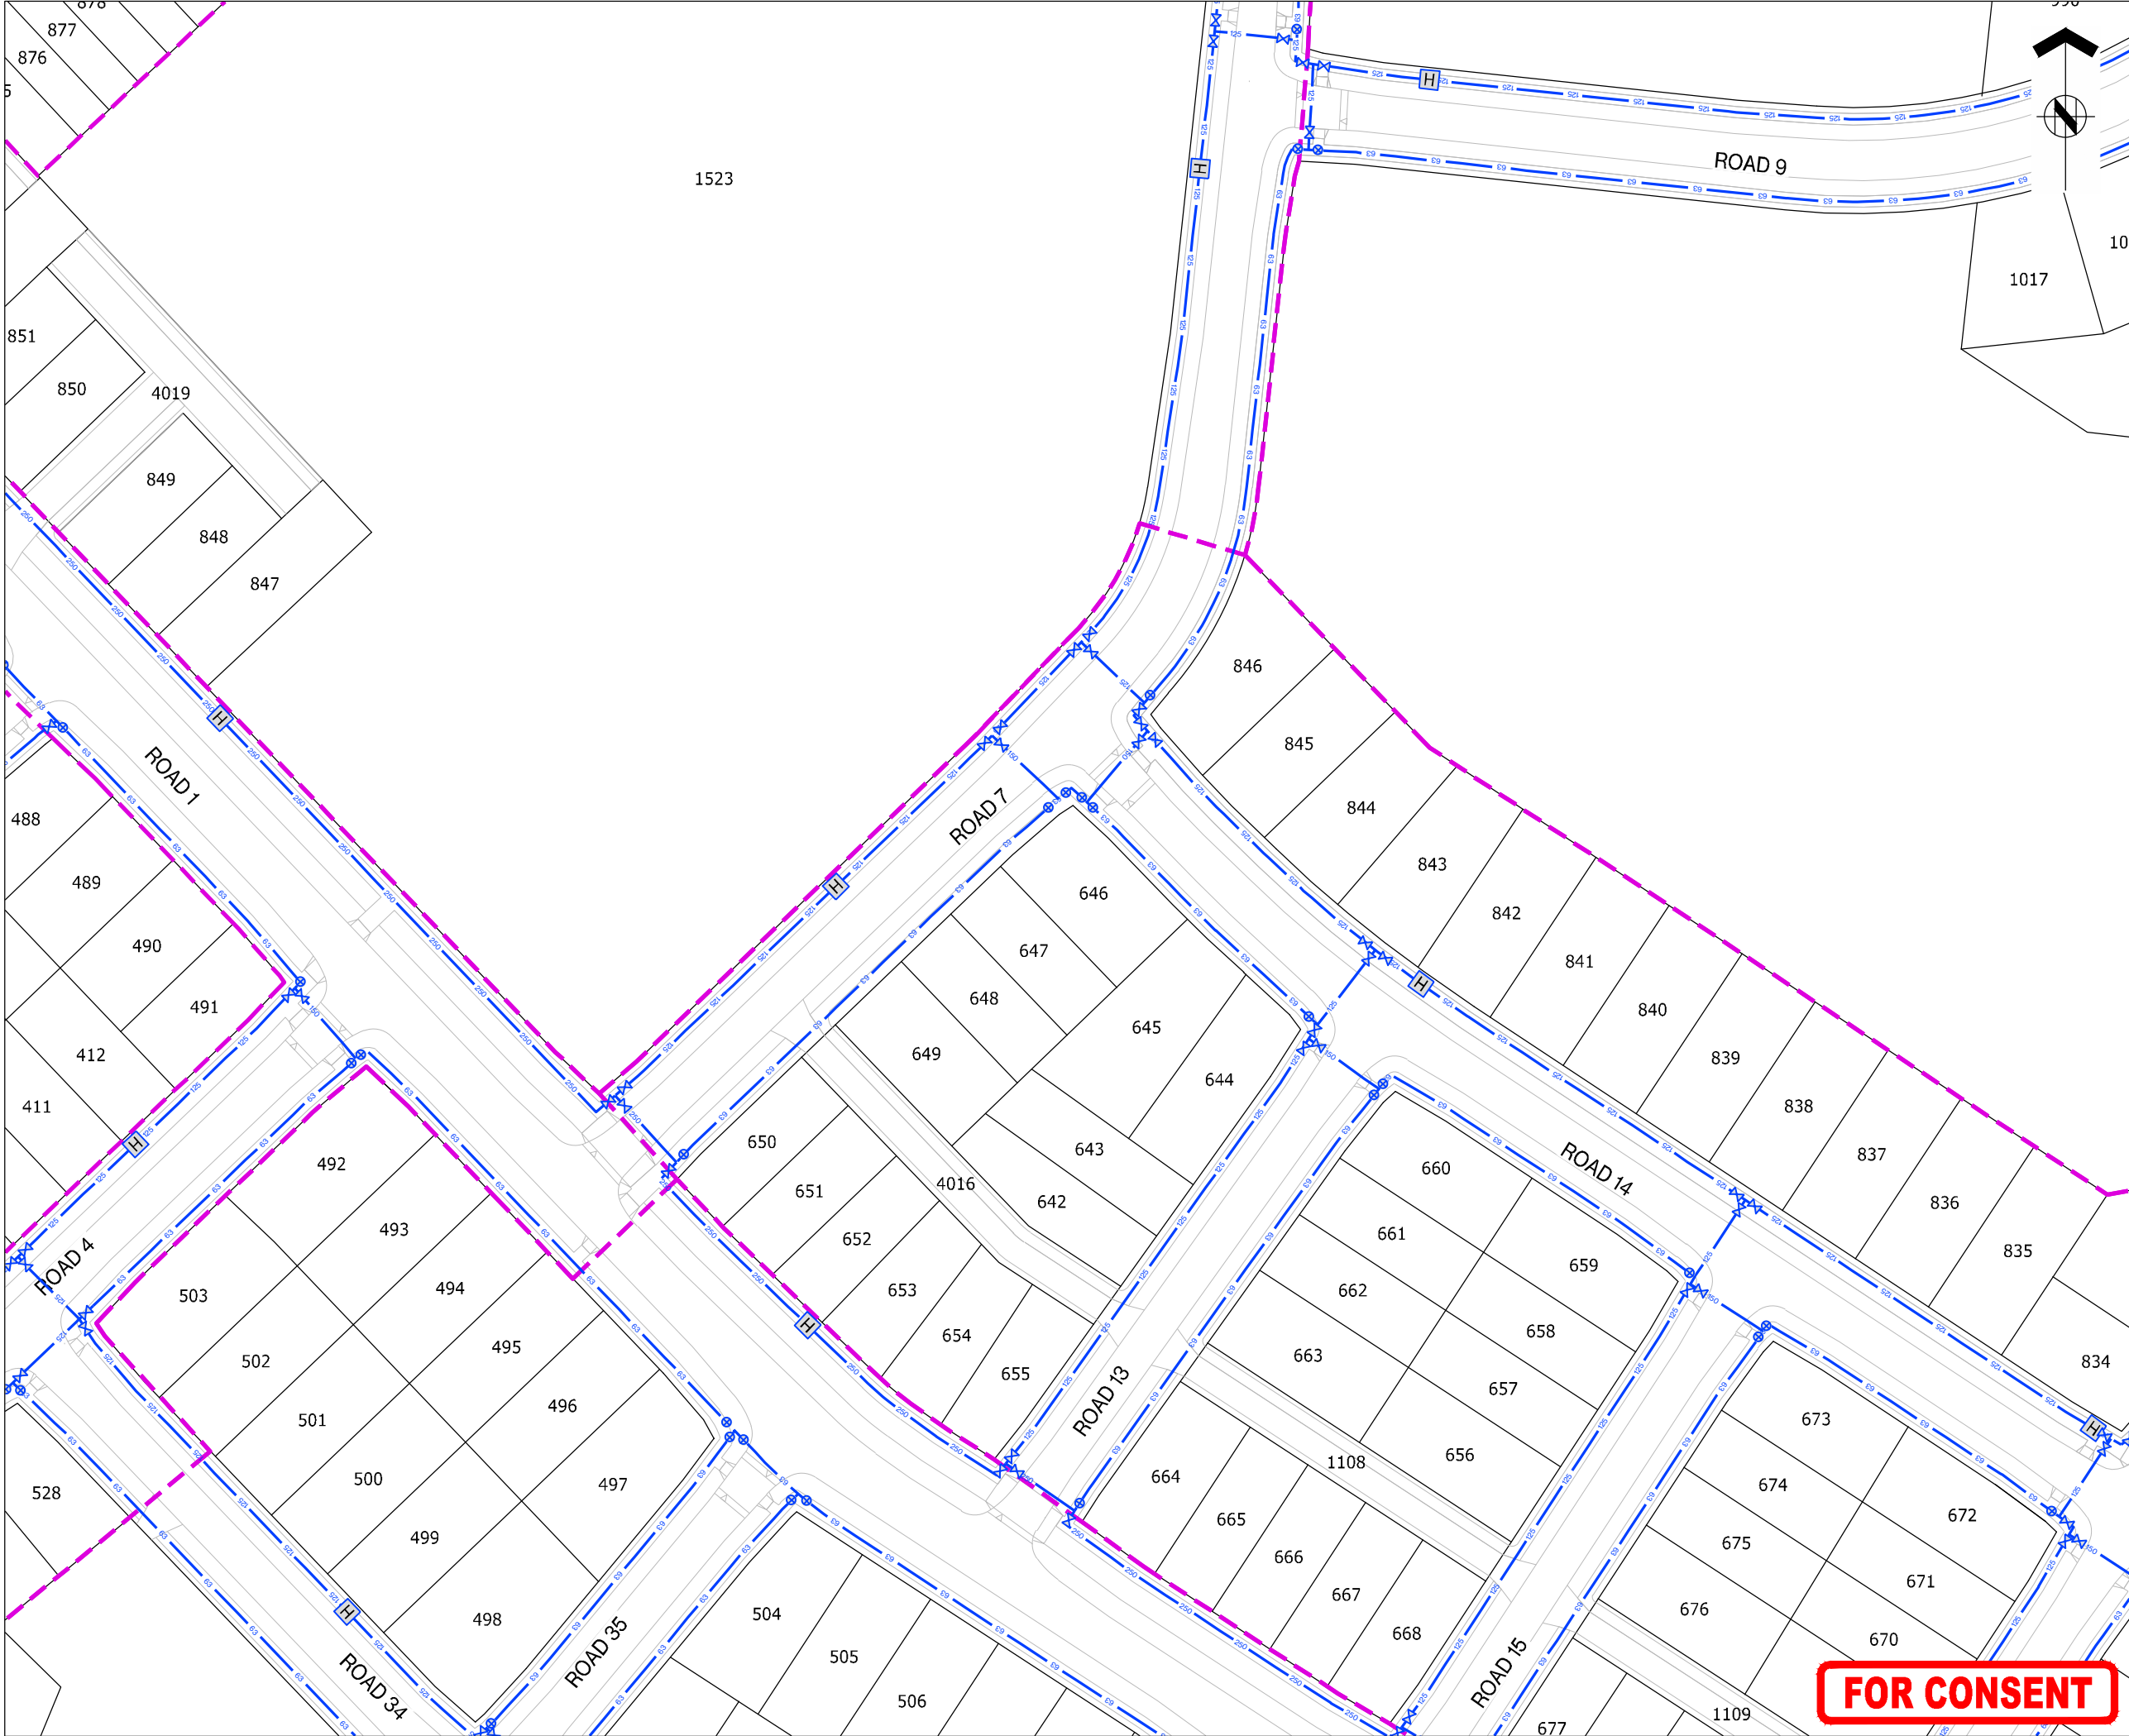



ASSOCIATION OF CONSULTING  
ENGINEERS NEW ZEALAND

ISO 9001  
QUALITY  
ASSURED

THIS DRAWING AND DESIGN REMAINS THE PROPERTY OF, AND MAY NOT BE REPRODUCED  
OR ALTERED, WITHOUT THE WRITTEN PERMISSION OF HARRISON GRIERSON CONSULTANTS  
LIMITED. NO LIABILITY SHALL BE ACCEPTED FOR UNAUTHORISED USE OF THIS DRAWING.

NOTES:  
REFER TO A2515591.00-6000 FOR LEGEND AND NOTES

KEY PLAN



|     |             |     |         |
|-----|-------------|-----|---------|
| A   | FOR CONSENT | CJM | 05/2026 |
| REF | REVISIONS   | BY  | DATE    |

**HARRISON  
GRIERSON**

AUCKLAND OFFICE  
Level 4, 96 St. Georges Bay Road  
Parnell, Auckland 1052  
T +64 9 917 5000  
W www.harrisongrierson.com

PROJECT:  
**BEACHLANDS  
FAST TRACK CONSENT APPLICATION  
BEACHLANDS SOUTH, AUCKLAND**

TITLE:  
**WATER RETICULATION PLAN  
SHEET 20 OF 35**

|                    |                  |         |                               |
|--------------------|------------------|---------|-------------------------------|
| ORIGINATOR:<br>SCT | DATE:<br>04.2026 | SIGNED: | PLOT BY:<br>SCT               |
| DRAWN:<br>SCT      | DATE:<br>11.2025 | SIGNED: | PLOT DATE:<br>05.06.26        |
| CHECKED:<br>PZS    | DATE:<br>04.2026 | SIGNED: | SURVEY BY:<br>SURVEYED BY     |
| APPROVED:<br>CJM   | DATE:<br>04.2026 | SIGNED: | SURVEY DATE:<br>SURVEYED DATE |

ISSUE STATUS:  
**FAST TRACK CONSENT**

|                            |                                  |     |
|----------------------------|----------------------------------|-----|
| PROJECT No:<br>A2515591.00 | SCALES:<br>A1 1:500<br>A3 1:1000 | A1  |
| DRAWING No:                |                                  | REV |


**A2515591.00-6020**  
**A**

**FOR CONSENT**








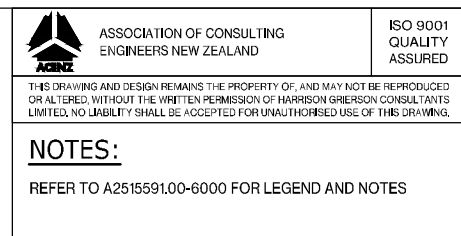

**NOTES:**

REFER TO A2515591.00-6000 FOR LEGEND AND NOTES

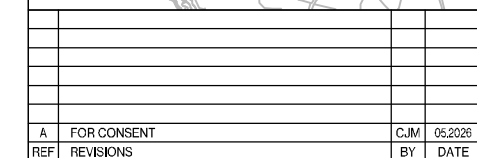

**HARRISON  
GRIERSON**

AUCKLAND OFFICE  
Level 4, 96 St. Georges Bay Road  
Parnell, Auckland 1052  
T +64 9 917 5000  
W [www.harrisongrierson.com](http://www.harrisongrierson.com)

PROJECT:

BEACHLANDS  
FAST TRACK CONSENT APPLICATION  
BEACHLANDS SOUTH, AUCKLAND

TITLE:


WATER RETICULATION PLAN  
SHEET 22 OF 35

|                    |                  |         |                               |
|--------------------|------------------|---------|-------------------------------|
| ORIGINATOR:<br>SCT | DATE:<br>04.2026 | SIGNED: | PLOT BY:<br>SCT               |
| DRAWN:<br>SCT      | DATE:<br>11.2025 | SIGNED: | PLOT DATE:<br>05.06.26        |
| CHECKED:<br>PZS    | DATE:<br>04.2026 | SIGNED: | SURVEY BY:<br>SURVEYED BY     |
| APPROVED:<br>CJM   | DATE:<br>04.2026 | SIGNED: | SURVEY DATE:<br>SURVEYED DATE |

ISSUE STATUS: **FAST TRACK CONSENT**


|                                        |                               |                 |
|----------------------------------------|-------------------------------|-----------------|
| PROJECT No:<br>A2515591.00             | SCALES: A1 1:500<br>A3 1:1000 | A1              |
| DRAWING No:<br><b>A2515591.00-6022</b> |                               | REV<br><b>A</b> |

**FOR CONSENT**

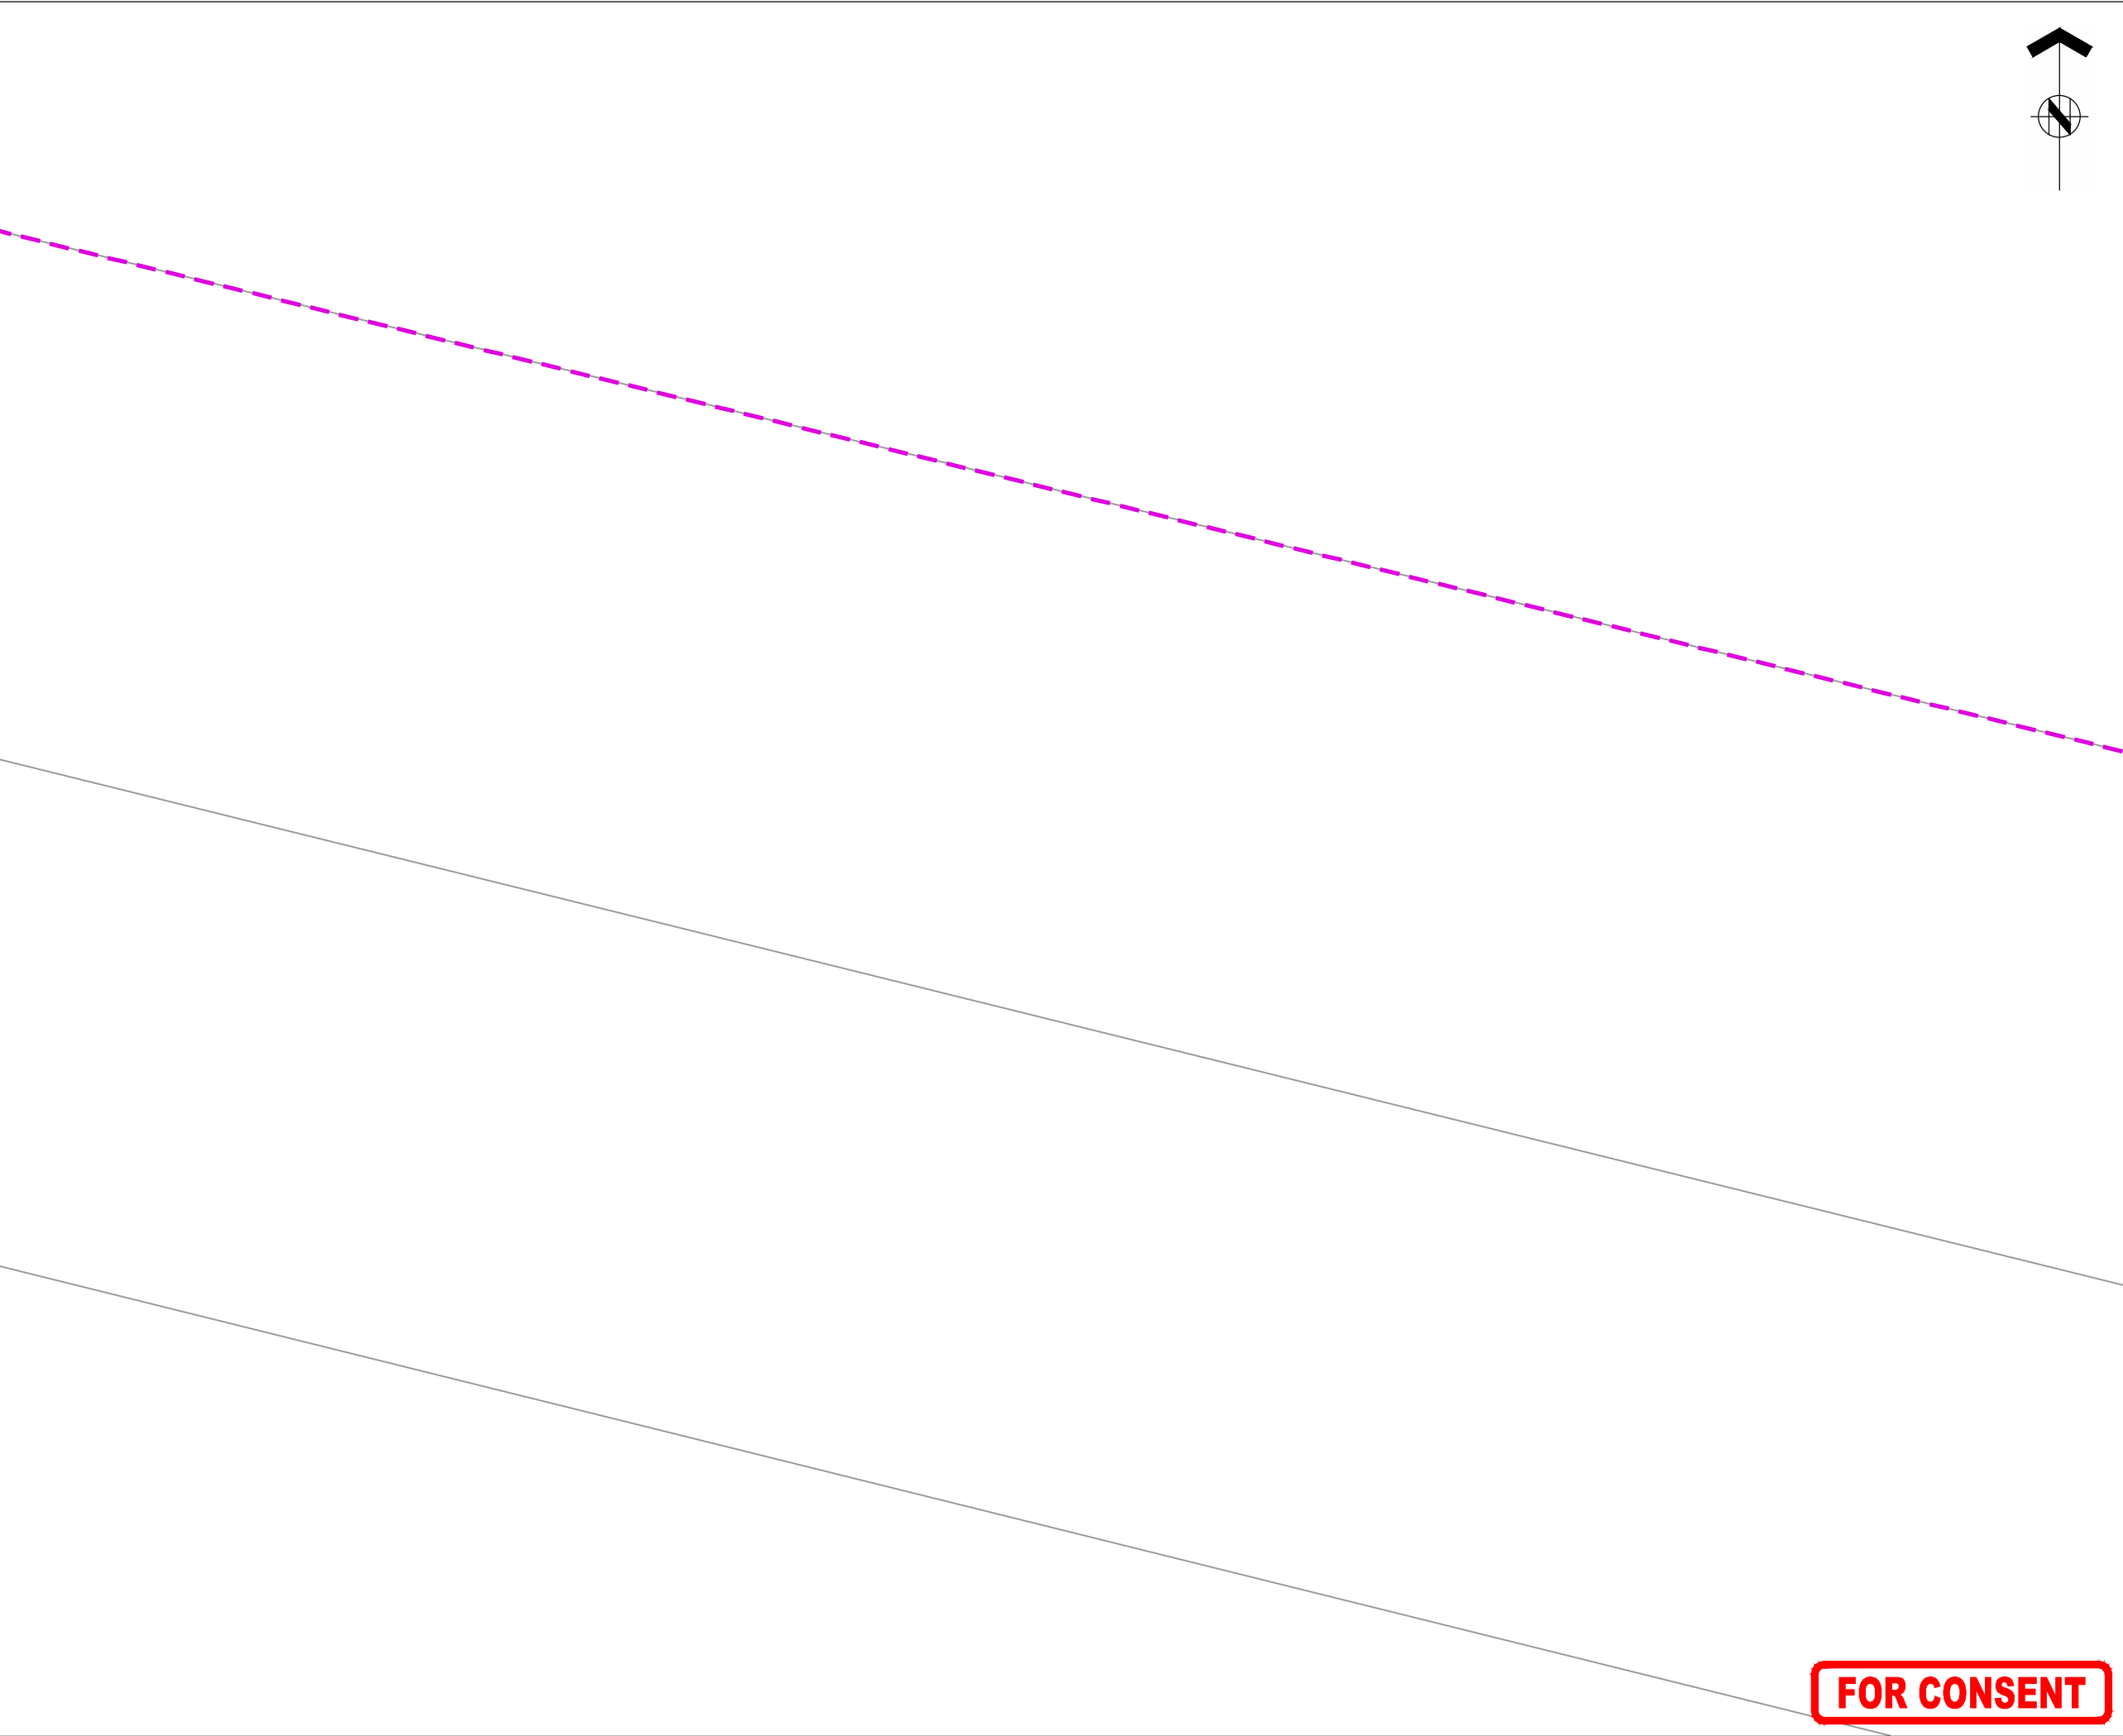

THIS DRAWING AND DESIGN REMAINS THE PROPERTY OF, AND MAY NOT BE REPRODUCED OR ALTERED, WITHOUT THE WRITTEN PERMISSION OF HARRISON GRIERSON CONSULTANTS LIMITED. NO LIABILITY SHALL BE ACCEPTED FOR UNAUTHORISED USE OF THIS DRAWING.

**NOTES:**  
REFER TO A2515591.00-6000 FOR LEGEND AND NOTES

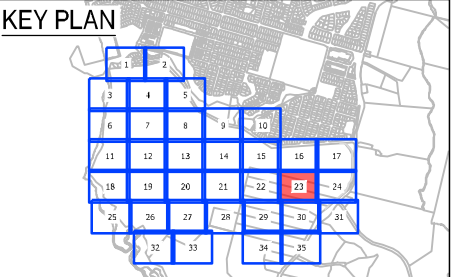

|     |             |     |         |
|-----|-------------|-----|---------|
|     |             |     |         |
|     |             |     |         |
| A   | FOR CONSENT | CJM | 05.2026 |
| REF | REVISIONS   | BY  | DATE    |

**HARRISON  
GRIERSON**

AUCKLAND OFFICE  
Level 4, 96 St. Georges Bay Road  
Parnell, Auckland 1052  
T +64 9 917 5000  
W [www.harrisongrierson.com](http://www.harrisongrierson.com)

PROJECT:

BEACHLANDS  
FAST TRACK CONSENT APPLICATION  
BEACHLANDS SOUTH, AUCKLAND

TITLE:

WATER RETICULATION PLAN  
SHEET 23 OF 35



|                    |                  |         |                               |
|--------------------|------------------|---------|-------------------------------|
| ORIGINATOR:<br>SCT | DATE:<br>04.2026 | SIGNED: | PLOT BY:<br>SCT               |
| DRAWN:<br>SCT      | DATE:<br>11.2025 | SIGNED: | PLOT DATE:<br>05.06.26        |
| CHECKED:<br>PZS    | DATE:<br>04.2026 | SIGNED: | SURVEY BY:<br>SURVEYED BY     |
| APPROVED:<br>CJM   | DATE:<br>04.2026 | SIGNED: | SURVEY DATE:<br>SURVEYED DATE |

ISSUE STATUS:

FAST TRACK CONSENT

|                            |                               |     |
|----------------------------|-------------------------------|-----|
| PROJECT No:<br>A2515591.00 | SCALES: A1 1:500<br>A3 1:1000 | A1  |
| DRAWING No:                |                               | REV |
| A2515591.00-6023           |                               | A   |

FOR CONSENT

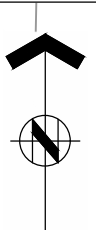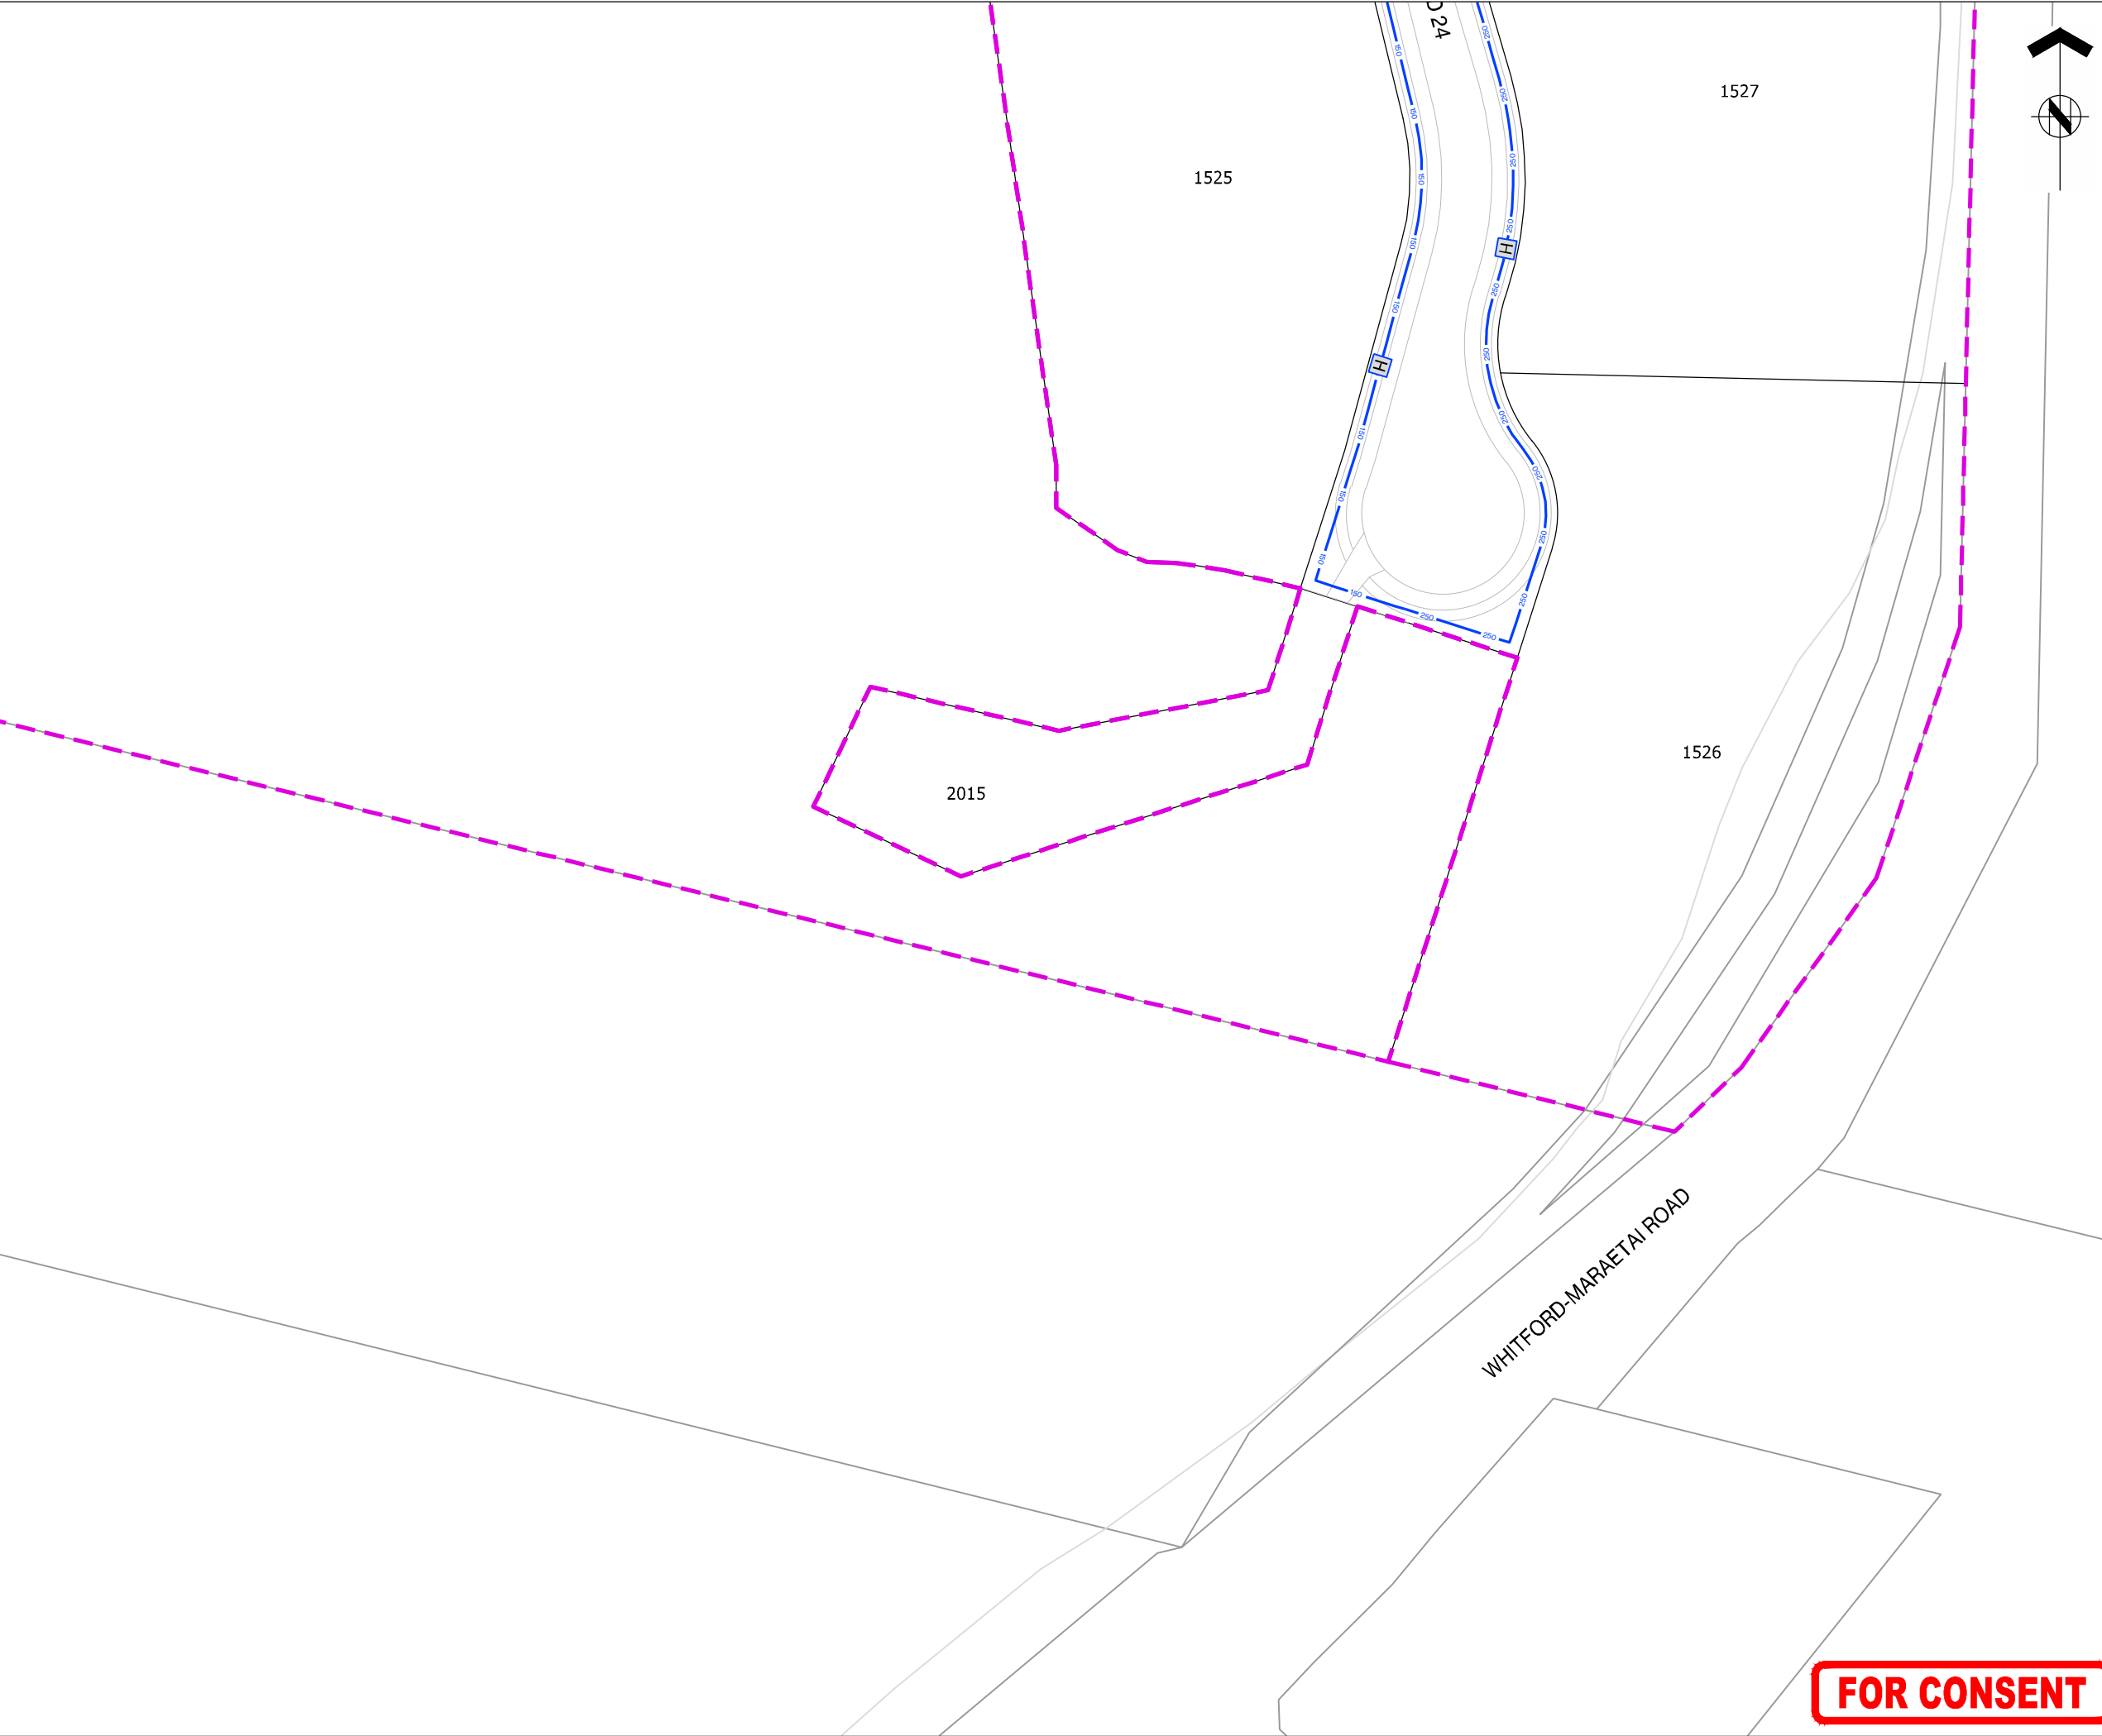



ASSOCIATION OF CONSULTING  
ENGINEERS NEW ZEALAND

ISO 9001  
QUALITY  
ASSURED

THIS DRAWING AND DESIGN REMAINS THE PROPERTY OF, AND MAY NOT BE REPRODUCED OR ALTERED, WITHOUT THE WRITTEN PERMISSION OF HARRISON GRIERSON CONSULTANTS LIMITED. NO LIABILITY SHALL BE ACCEPTED FOR UNAUTHORISED USE OF THIS DRAWING.

**NOTES:**

REFER TO A2515591.00-6000 FOR LEGEND AND NOTES

**KEY PLAN**



|     |             |     |         |
|-----|-------------|-----|---------|
|     |             |     |         |
|     |             |     |         |
| A   | FOR CONSENT | CJM | 05.2026 |
| REF | REVISIONS   | BY  | DATE    |



AUCKLAND OFFICE  
Level 4, 96 St. Georges Bay Road  
Parnell, Auckland 1052  
T +64 9 917 5000  
W www.harrisingrierson.com

PROJECT:

BEACHLANDS  
FAST TRACK CONSENT APPLICATION  
BEACHLANDS SOUTH, AUCKLAND

TITLE:

WATER RETICULATION PLAN  
SHEET 24 OF 35

|             |         |         |               |
|-------------|---------|---------|---------------|
| ORIGINATOR: | DATE:   | SIGNED: | PLOT BY:      |
| SCT         | 04.2026 |         | SCT           |
| DRAWN:      | DATE:   | SIGNED: | PLOT DATE:    |
| SCT         | 11.2025 |         | 05.06.26      |
| CHECKED:    | DATE:   | SIGNED: | SURVEY BY:    |
| PZS         | 04.2026 |         | SURVEYED BY   |
| APPROVED:   | DATE:   | SIGNED: | SURVEY DATE:  |
| CJM         | 04.2026 |         | SURVEYED DATE |


ISSUE STATUS:

FAST TRACK CONSENT

|                  |           |     |
|------------------|-----------|-----|
| PROJECT No:      | SCALES:   | A1  |
| A2515591.00      | A1 1:500  | A1  |
| DRAWING No:      | A3 1:1000 | REV |
| A2515591.00-6024 |           | A   |

FOR CONSENT




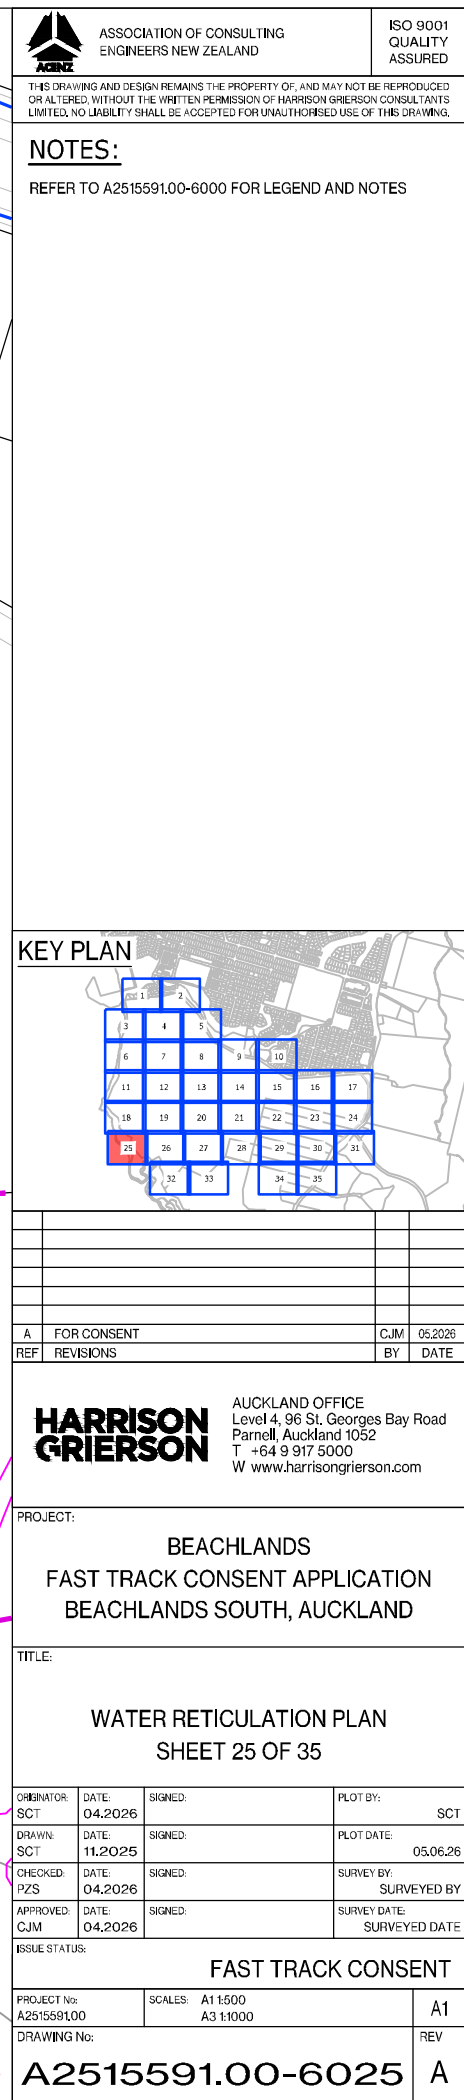

**FOR CONSENT**

A2515591.00-6025

REV  
Δ

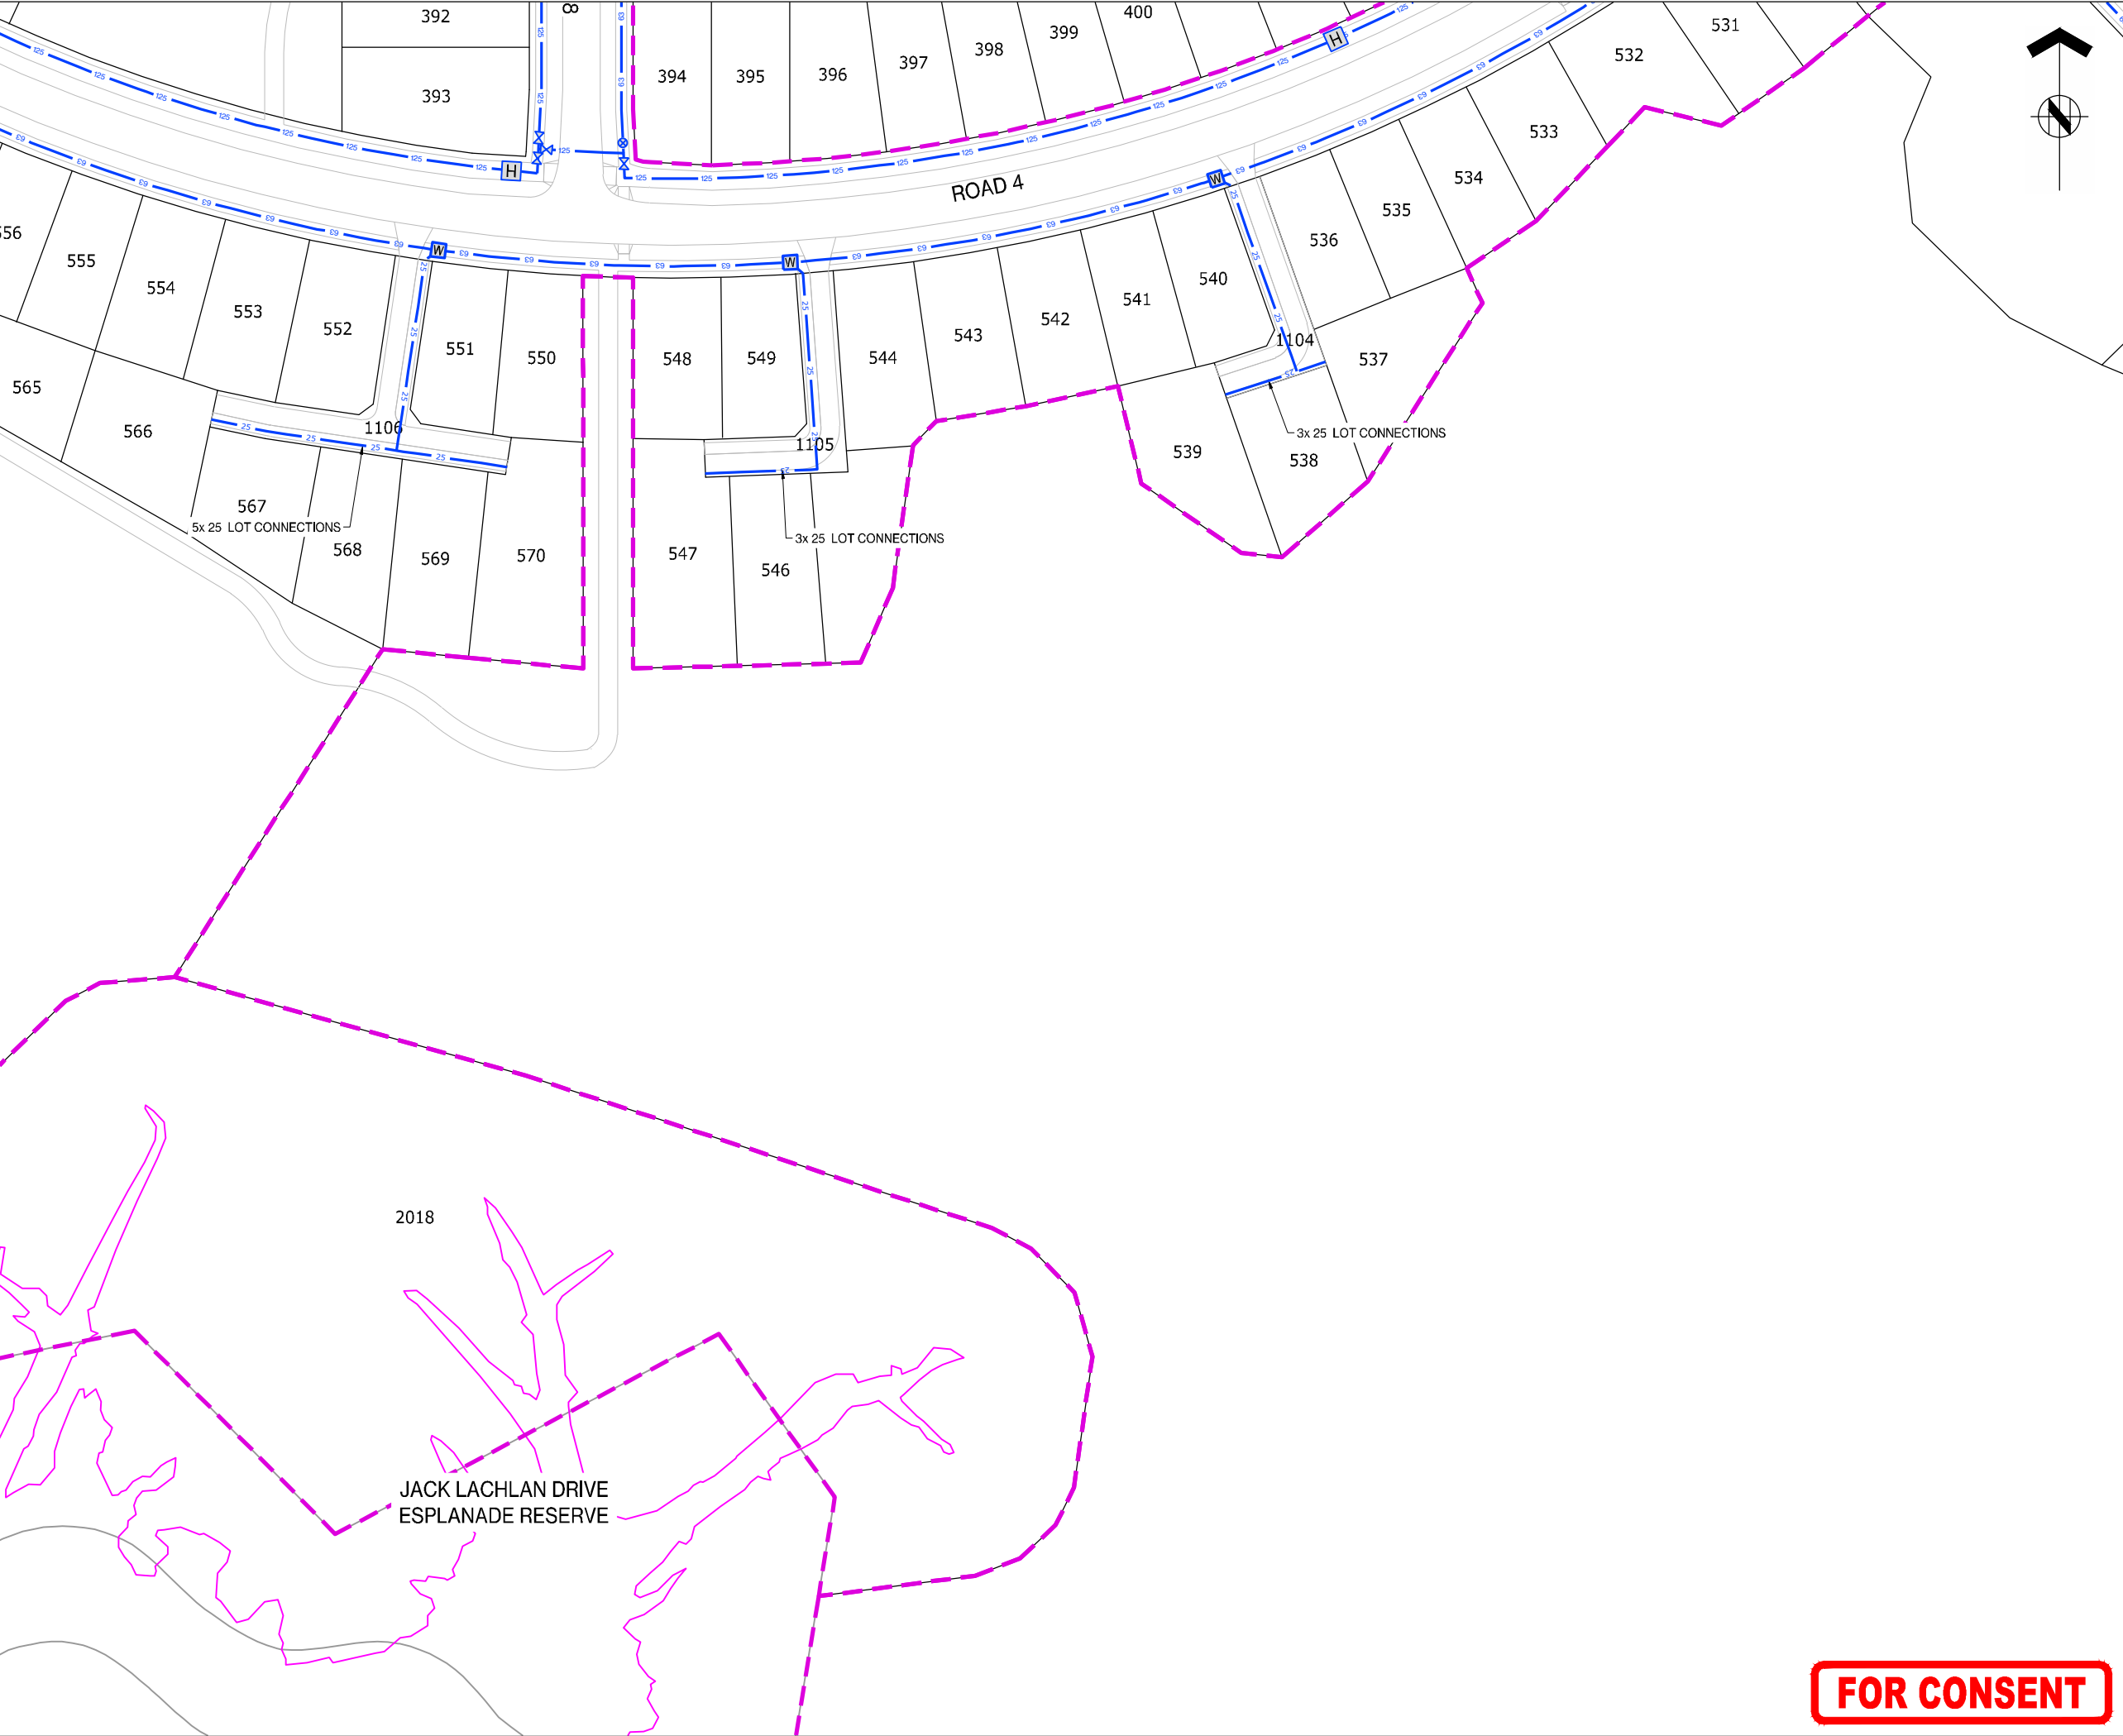



ASSOCIATION OF CONSULTING  
ENGINEERS NEW ZEALAND

ISO 9001  
QUALITY  
ASSURED

THIS DRAWING AND DESIGN REMAINS THE PROPERTY OF, AND MAY NOT BE REPRODUCED OR ALTERED, WITHOUT THE WRITTEN PERMISSION OF HARRISON GRIERSON CONSULTANTS LIMITED. NO LIABILITY SHALL BE ACCEPTED FOR UNAUTHORISED USE OF THIS DRAWING.

**NOTES:**  
REFER TO A2515591.00-6000 FOR LEGEND AND NOTES

**KEY PLAN**



|     |             |     |         |
|-----|-------------|-----|---------|
|     |             |     |         |
|     |             |     |         |
| A   | FOR CONSENT | CJM | 05.2026 |
| REF | REVISIONS   | BY  | DATE    |



AUCKLAND OFFICE  
Level 4, 96 St. Georges Bay Road  
Parnell, Auckland 1052  
T +64 9 917 5000  
W www.harrisongrierson.com

PROJECT:

BEACHLANDS  
FAST TRACK CONSENT APPLICATION  
BEACHLANDS SOUTH, AUCKLAND

TITLE:

WATER RETICULATION PLAN  
SHEET 26 OF 35

|             |         |         |               |
|-------------|---------|---------|---------------|
| ORIGINATOR: | DATE:   | SIGNED: | PLOT BY:      |
| SCT         | 04.2026 |         | SCT           |
| DRAWN:      | DATE:   | SIGNED: | PLOT DATE:    |
| SCT         | 11.2025 |         | 05.06.26      |
| CHECKED:    | DATE:   | SIGNED: | SURVEY BY:    |
| PZS         | 04.2026 |         | SURVEYED BY   |
| APPROVED:   | DATE:   | SIGNED: | SURVEY DATE:  |
| CJM         | 04.2026 |         | SURVEYED DATE |

ISSUE STATUS:



FAST TRACK CONSENT

|                  |                       |     |
|------------------|-----------------------|-----|
| PROJECT No:      | SCALES:               | A1  |
| A2515591.00      | A1 1:500<br>A3 1:1000 | A1  |
| DRAWING No:      |                       | REV |
| A2515591.00-6026 |                       | A   |

FOR CONSENT





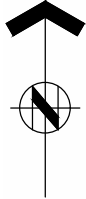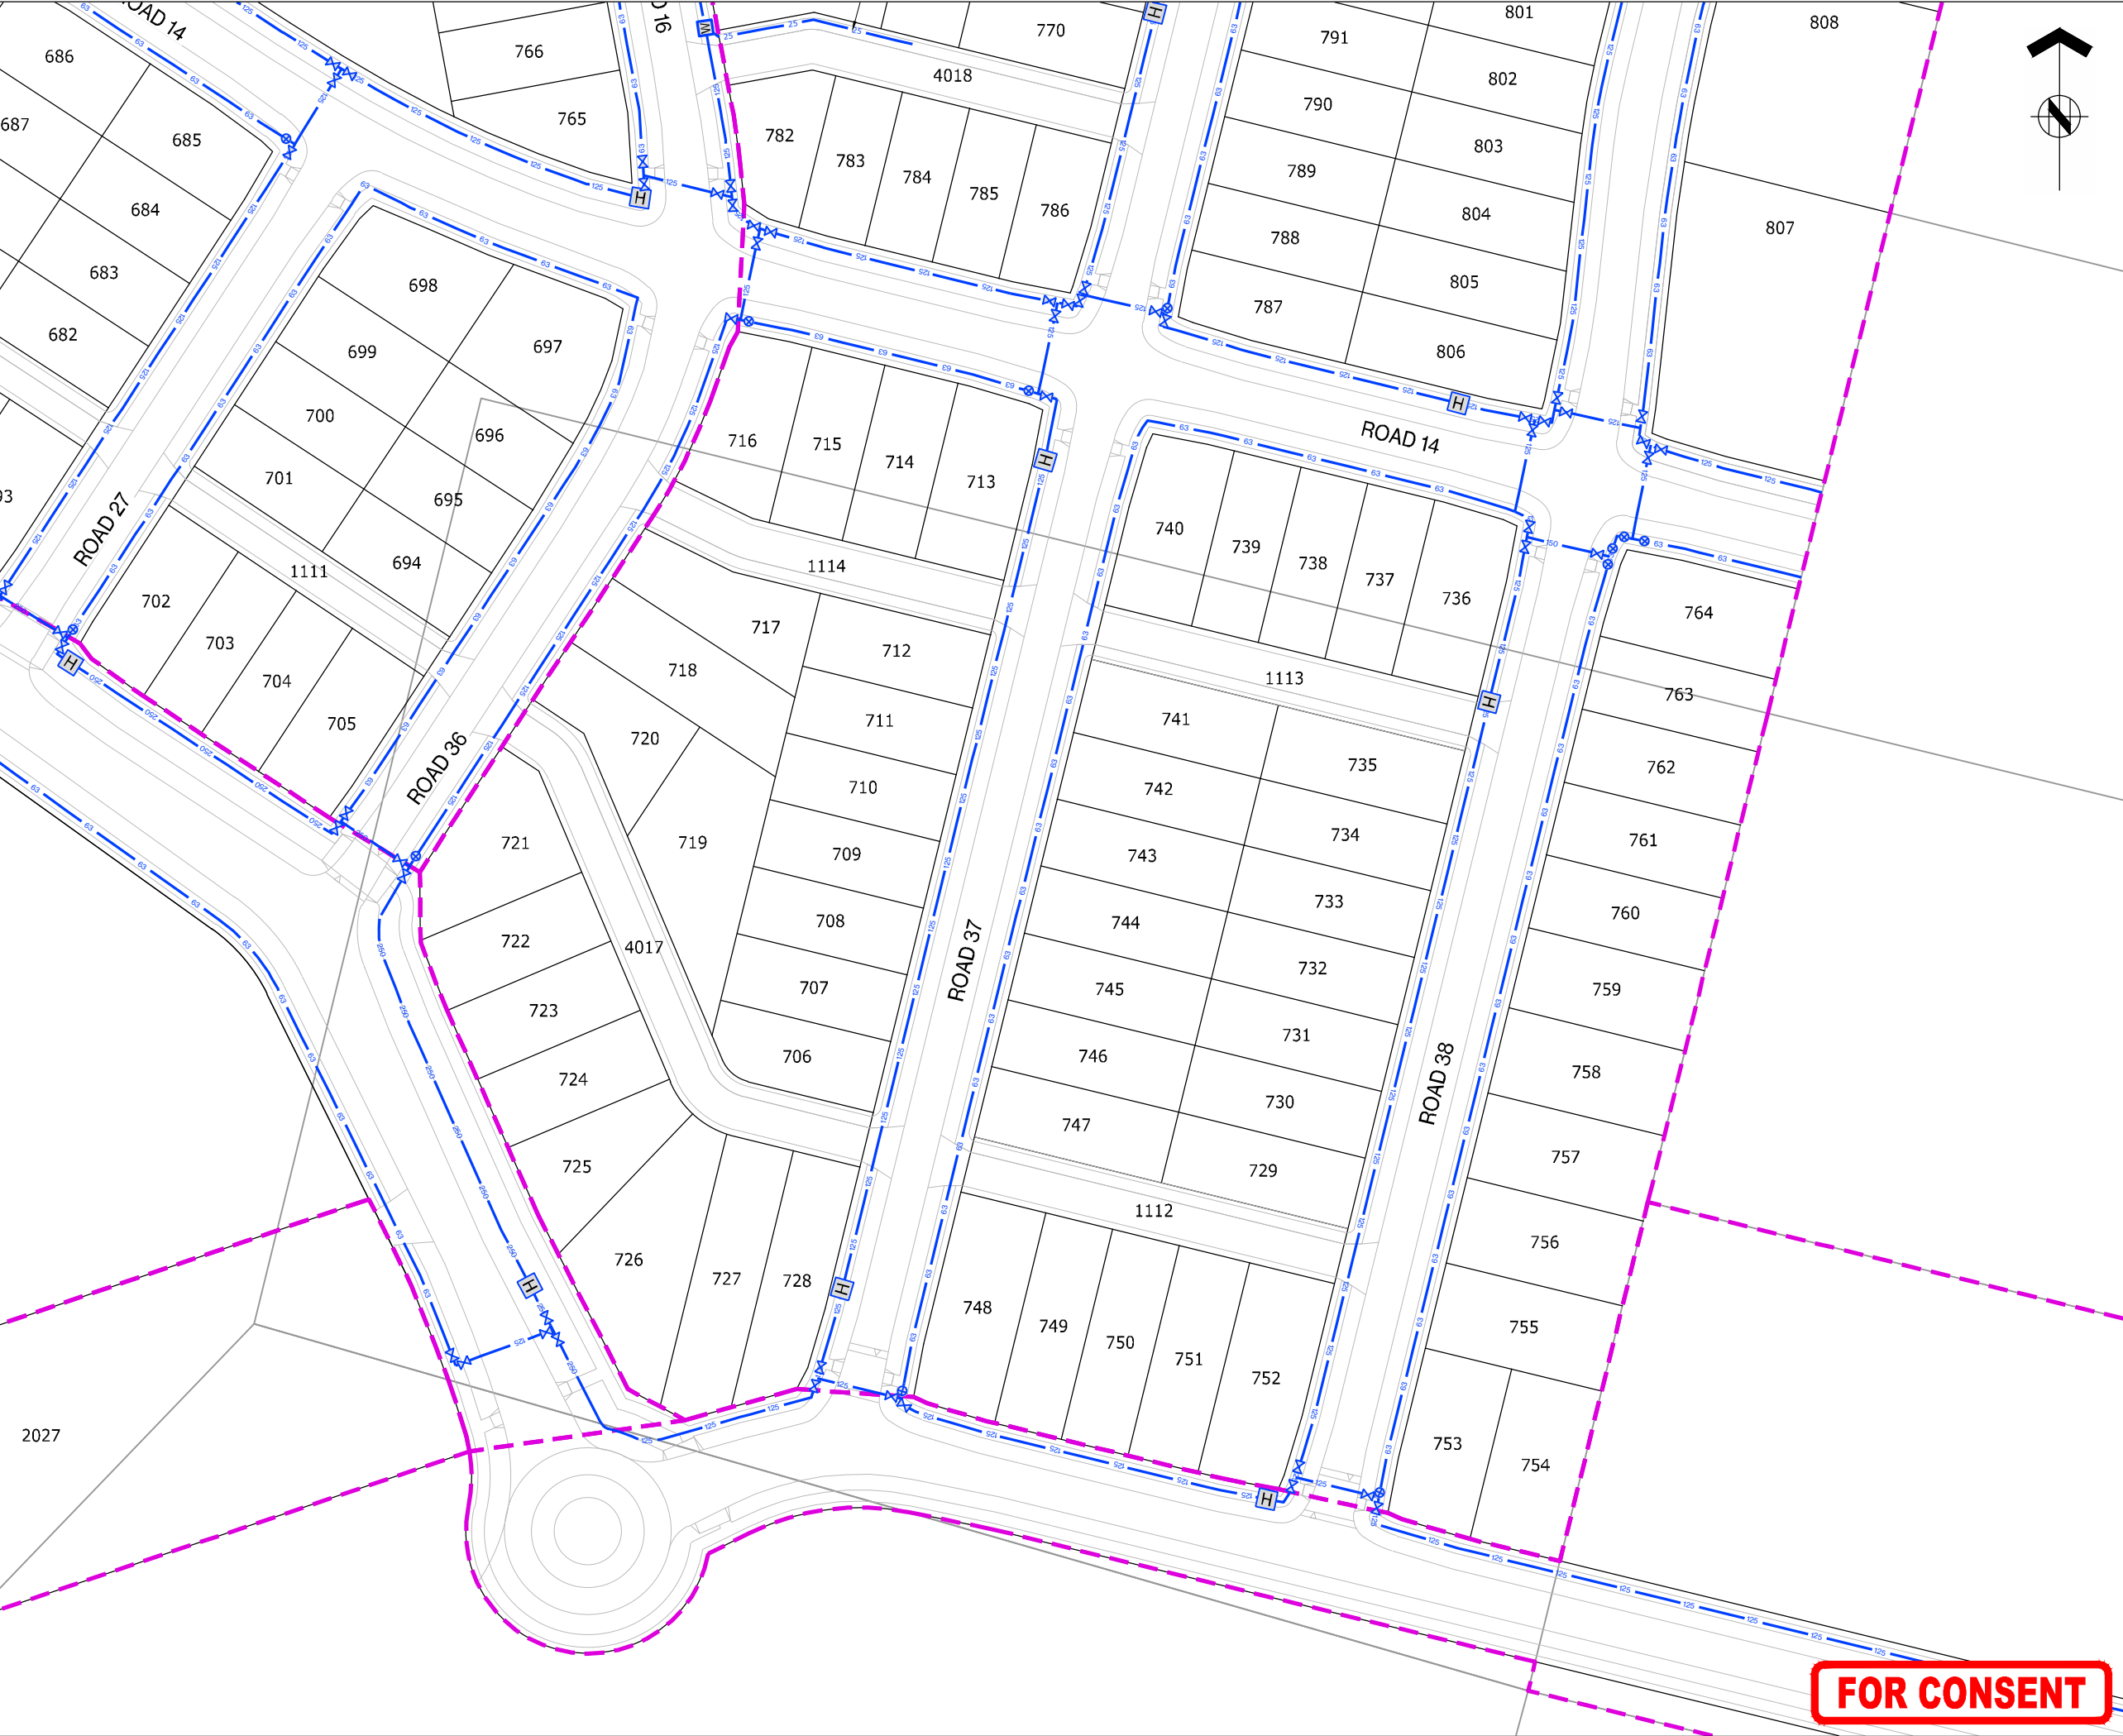




ASSOCIATION OF CONSULTING  
ENGINEERS NEW ZEALAND

ISO 9001  
QUALITY  
ASSURED

THIS DRAWING AND DESIGN REMAINS THE PROPERTY OF, AND MAY NOT BE REPRODUCED  
OR ALTERED, WITHOUT THE WRITTEN PERMISSION OF HARRISON GRIERSON CONSULTANTS  
LIMITED. NO LIABILITY SHALL BE ACCEPTED FOR UNAUTHORISED USE OF THIS DRAWING.

NOTES:  
REFER TO A2515591.00-6000 FOR LEGEND AND NOTES

KEY PLAN

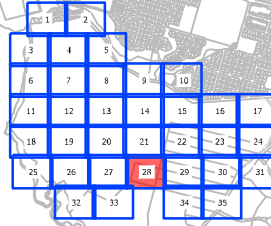

|     |             |     |         |
|-----|-------------|-----|---------|
| A   | FOR CONSENT | CJM | 05.2026 |
| REF | REVISIONS   | BY  | DATE    |

**HARRISON  
GRIERSON**

AUCKLAND OFFICE  
Level 4, 96 St. Georges Bay Road  
Parnell, Auckland 1052  
T +64 9 917 5000  
W www.harrisongrierson.com

PROJECT:  
**BEACHLANDS  
FAST TRACK CONSENT APPLICATION  
BEACHLANDS SOUTH, AUCKLAND**

TITLE:  
**WATER RETICULATION PLAN  
SHEET 28 OF 35**

|                    |                  |         |                               |
|--------------------|------------------|---------|-------------------------------|
| ORIGINATOR:<br>SCT | DATE:<br>04.2026 | SIGNED: | PLOT BY:<br>SCT               |
| DRAWN:<br>SCT      | DATE:<br>11.2025 | SIGNED: | PLOT DATE:<br>05.06.26        |
| CHECKED:<br>PZS    | DATE:<br>04.2026 | SIGNED: | SURVEY BY:<br>SURVEYED BY     |
| APPROVED:<br>CJM   | DATE:<br>04.2026 | SIGNED: | SURVEY DATE:<br>SURVEYED DATE |

ISSUE STATUS:  
**FAST TRACK CONSENT**

|                                        |                                  |          |
|----------------------------------------|----------------------------------|----------|
| PROJECT No:<br>A2515591.00             | SCALES:<br>A1 1:500<br>A3 1:1000 | A1       |
| DRAWING No:<br><b>A2515591.00-6028</b> |                                  | REV<br>A |

**FOR CONSENT**



THIS DRAWING AND DESIGN REMAINS THE PROPERTY OF, AND MAY NOT BE REPRODUCED OR ALTERED, WITHOUT THE WRITTEN PERMISSION OF HARRISON GRIERSON CONSULTANTS LIMITED. NO LIABILITY SHALL BE ACCEPTED FOR UNAUTHORISED USE OF THIS DRAWING.

REFER TO A2515591.00-6000 FOR LEGEND AND NOTES

|     |             |     |         |
|-----|-------------|-----|---------|
|     |             |     |         |
|     |             |     |         |
| A   | FOR CONSENT | CJM | 05/2026 |
| REF | REVISIONS   | BY  | DATE    |

**HARRISON  
GRIERSON**

PROJECT: BEACHLANDS  
FAST TRACK CONSENT APPLICATION  
BEACHLANDS SOUTH, AUCKLAND

TITLE:


WATER RETICULATION PLAN  
SHEET 29 OF 35

|                    |                  |         |                               |
|--------------------|------------------|---------|-------------------------------|
| ORIGINATOR:<br>SCT | DATE:<br>04.2026 | SIGNED: | PLOT BY:<br>SCT               |
| DRAWN:<br>SCT      | DATE:<br>11.2025 | SIGNED: | PLOT DATE:<br>05.06.26        |
| CHECKED:<br>PZS    | DATE:<br>04.2026 | SIGNED: | SURVEY BY:<br>SURVEYED BY     |
| APPROVED:<br>CJM   | DATE:<br>04.2026 | SIGNED: | SURVEY DATE:<br>SURVEYED DATE |

ISSUE STATUS: **FAST TRACK CONSENT**

|                                        |                               |                 |
|----------------------------------------|-------------------------------|-----------------|
| PROJECT No:<br>A2515591.00             | SCALES: A1 1:500<br>A3 1:1000 | A1              |
| DRAWING No:<br><b>A2515591.00-6029</b> |                               | REV<br><b>A</b> |

**FOR CONSENT**

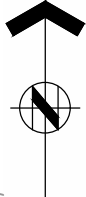



ASSOCIATION OF CONSULTING  
ENGINEERS NEW ZEALAND


ISO 9001  
QUALITY  
ASSURED

THIS DRAWING AND DESIGN REMAINS THE PROPERTY OF, AND MAY NOT BE REPRODUCED  
OR ALTERED, WITHOUT THE WRITTEN PERMISSION OF HARRISON GRIERSON CONSULTANTS  
LIMITED. NO LIABILITY SHALL BE ACCEPTED FOR UNAUTHORISED USE OF THIS DRAWING.

NOTES:

REFER TO A2515591.00-6000 FOR LEGEND AND NOTES

KEY PLAN

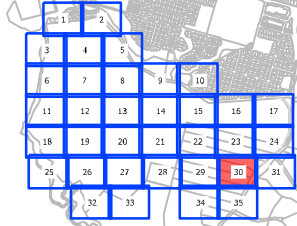

|     |             |     |         |
|-----|-------------|-----|---------|
|     |             |     |         |
|     |             |     |         |
| A   | FOR CONSENT | CJM | 05.2026 |
| REF | REVISIONS   | BY  | DATE    |



AUCKLAND OFFICE  
Level 4, 96 St. Georges Bay Road  
Parnell, Auckland 1052  
T +64 9 917 5000  
W www.harrisongrierson.com

PROJECT:  
  
BEACHLANDS  
FAST TRACK CONSENT APPLICATION  
BEACHLANDS SOUTH, AUCKLAND

TITLE:  
  
WATER RETICULATION PLAN  
SHEET 30 OF 35

|             |         |         |               |
|-------------|---------|---------|---------------|
| ORIGINATOR: | DATE:   | SIGNED: | PLOT BY:      |
| SCT         | 04.2026 |         | SCT           |
| DRAWN:      | DATE:   | SIGNED: | PLOT DATE:    |
| SCT         | 11.2025 |         | 05.06.26      |
| CHECKED:    | DATE:   | SIGNED: | SURVEY BY:    |
| PZS         | 04.2026 |         | SURVEYED BY   |
| APPROVED:   | DATE:   | SIGNED: | SURVEY DATE:  |
| CJM         | 04.2026 |         | SURVEYED DATE |

ISSUE STATUS:  
  
FAST TRACK CONSENT

|                  |                       |    |     |
|------------------|-----------------------|----|-----|
| PROJECT No:      | SCALES:               | A1 | A1  |
| A2515591.00      | A1 1:500<br>A3 1:1000 |    | REV |
| DRAWING No:      |                       |    | A   |
| A2515591.00-6030 |                       |    |     |

FOR CONSENT



ASSOCIATION OF CONSULTING  
ENGINEERS NEW ZEALAND


ISO 9001  
QUALITY  
ASSURED

THIS DRAWING AND DESIGN REMAINS THE PROPERTY OF, AND MAY NOT BE REPRODUCED OR ALTERED, WITHOUT THE WRITTEN PERMISSION OF HARRISON GRIERSON CONSULTANTS LIMITED. NO LIABILITY SHALL BE ACCEPTED FOR UNAUTHORISED USE OF THIS DRAWING.

NOTES:

REFER TO A2515591.00-6000 FOR LEGEND AND NOTES

## KEY PLAN

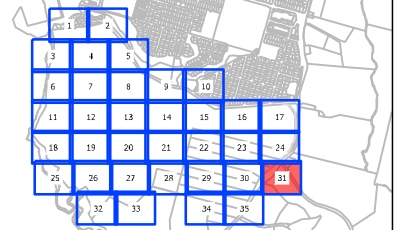

|     |             |     |         |
|-----|-------------|-----|---------|
|     |             |     |         |
|     |             |     |         |
| A   | FOR CONSENT | CJM | 05/2026 |
| REF | REVISIONS   | BY  | DATE    |

**HARRISON  
GRIERSON**

**AUCKLAND OFFICE**  
Level 4, 96 St. Georges Bay Road  
Parnell, Auckland 1052  
T +64 9 917 5000  
W [www.harrisingrierson.com](http://www.harrisingrierson.com)

|          |
|----------|
| PROJECT: |
|----------|

BEACHLANDS  
FAST TRACK CONSENT APPLICATION  
BEACHLANDS SOUTH, AUCKLAND

**TITLE:**

WATER RETICULATION PLAN  
SHEET 31 OF 35

|                    |                  |         |                               |
|--------------------|------------------|---------|-------------------------------|
| ORIGINATOR:<br>SCT | DATE:<br>04.2026 | SIGNED: | PLOT BY:<br>SCT               |
| DRAWN:<br>SCT      | DATE:<br>11.2025 | SIGNED: | PLOT DATE:<br>05.06.26        |
| CHECKED:<br>PZS    | DATE:<br>04.2026 | SIGNED: | SURVEY BY:<br>SURVEYED BY     |
| APPROVED:<br>CJM   | DATE:<br>04.2026 | SIGNED: | SURVEY DATE:<br>SURVEYED DATE |



ISSUE STATUS:

FAST TRACK CONSENT

|                                        |                               |                 |
|----------------------------------------|-------------------------------|-----------------|
| PROJECT No:<br>A2515591.00             | SCALES: A1 1:500<br>A3 1:1000 | A1              |
| DRAWING No:<br><b>A2515591.00-6031</b> |                               | REV<br><b>A</b> |

**FOR CONSENT**



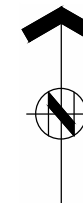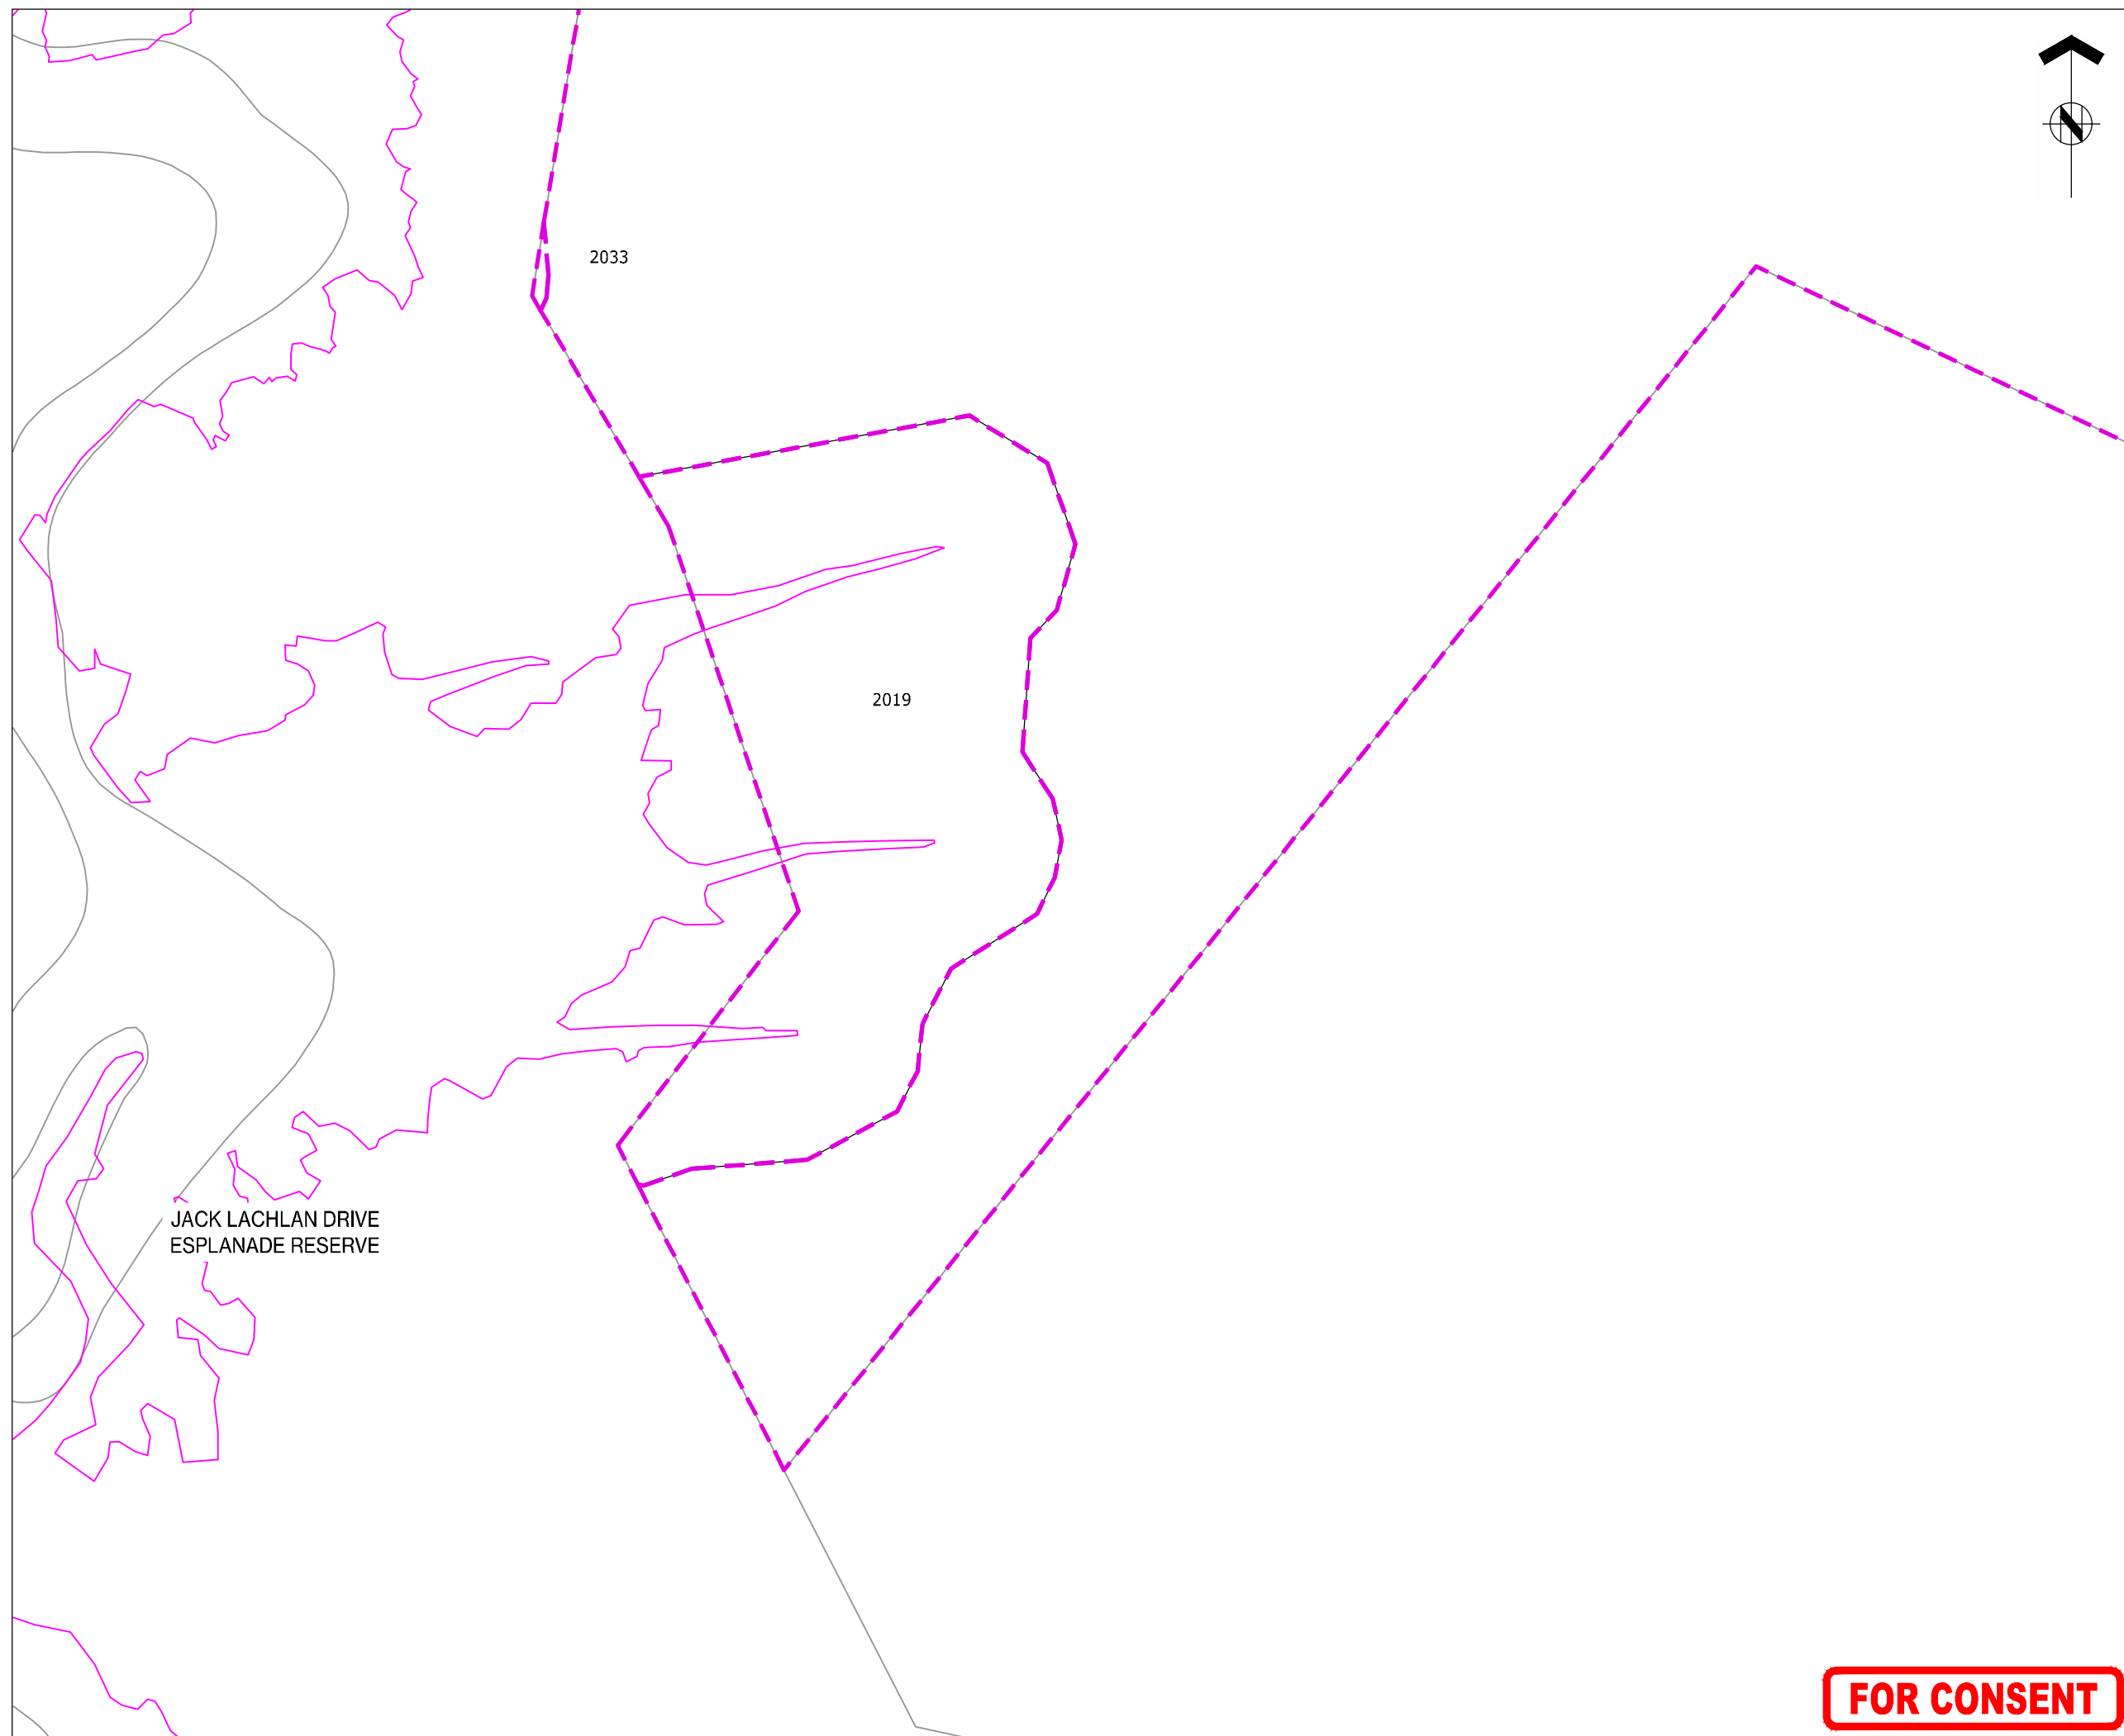

**ASSOCIATION OF CONSULTING  
ENGINEERS NEW ZEALAND**


ISO 9001  
QUALITY  
ASSURED

THIS DRAWING AND DESIGN REMAINS THE PROPERTY OF, AND MAY NOT BE REPRODUCED OR ALTERED, WITHOUT THE WRITTEN PERMISSION OF HARRISON GRIERSON CONSULTANTS LIMITED. NO LIABILITY SHALL BE ACCEPTED FOR UNAUTHORISED USE OF THIS DRAWING

NOTES:

REFER TO A2515591.00-6000 FOR LEGEND AND NOTES

## KEY PLAN

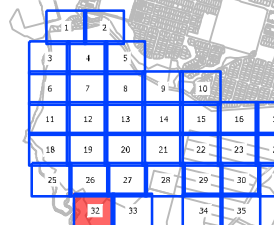

|     |             |     |       |
|-----|-------------|-----|-------|
|     |             |     |       |
|     |             |     |       |
| A   | FOR CONSENT | CJM | 05/20 |
| REF | REVISIONS   | BY  | DATE  |



**AUCKLAND OFFICE**  
Level 4, 96 St. Georges Bay Road  
Parnell, Auckland 1052  
T +64 9 917 5000  
W [www.harrisonsgrimson.com](http://www.harrisonsgrimson.com)

PROJECT:

BEACHLANDS  
FAST TRACK CONSENT APPLICATION  
BEACHLANDS SOUTH, AUCKLAND

**TITLE:**

WATER RETICULATION PLAN  
SHEET 32 OF 35

|                    |                  |         |                             |
|--------------------|------------------|---------|-----------------------------|
| ORIGINATOR:<br>SCT | DATE:<br>04.2026 | SIGNED: | PLOT BY:                    |
| DRAWN:<br>SCT      | DATE:<br>11.2025 | SIGNED: | PLOT DATE:<br>05.06         |
| CHECKED:<br>PZS    | DATE:<br>04.2026 | SIGNED: | SURVEY BY:<br>SURVEYED      |
| APPROVED:<br>CJM   | DATE:<br>04.2026 | SIGNED: | SURVEY DATE:<br>SURVEYED DA |


ISSUE STATUS:

FAST TRACK CONSENT

|                                        |                              |          |
|----------------------------------------|------------------------------|----------|
| PROJECT No:<br>A2515591.00             | SCALE: A1 1:500<br>A3 1:1000 | A        |
| DRAWING No:<br><b>A2515591.00-6032</b> |                              | REV<br>A |

**FOR CONSENT**

REFER TO APPROVED MASTER DRAWINGS FOR ORIGINAL SIGNATURES FILE: LATE C:\AUTODESK\ACCDOS\ACCDOS\HARRISON GRIERSON US\BEACHLANDS SOUTH EAST TRACK CONSENT\PROJECT FILES\01 DESIGN\02 CIVIL\04 SHEETS\A251559100-6000 WATER RETICULATION PLAN.DWG

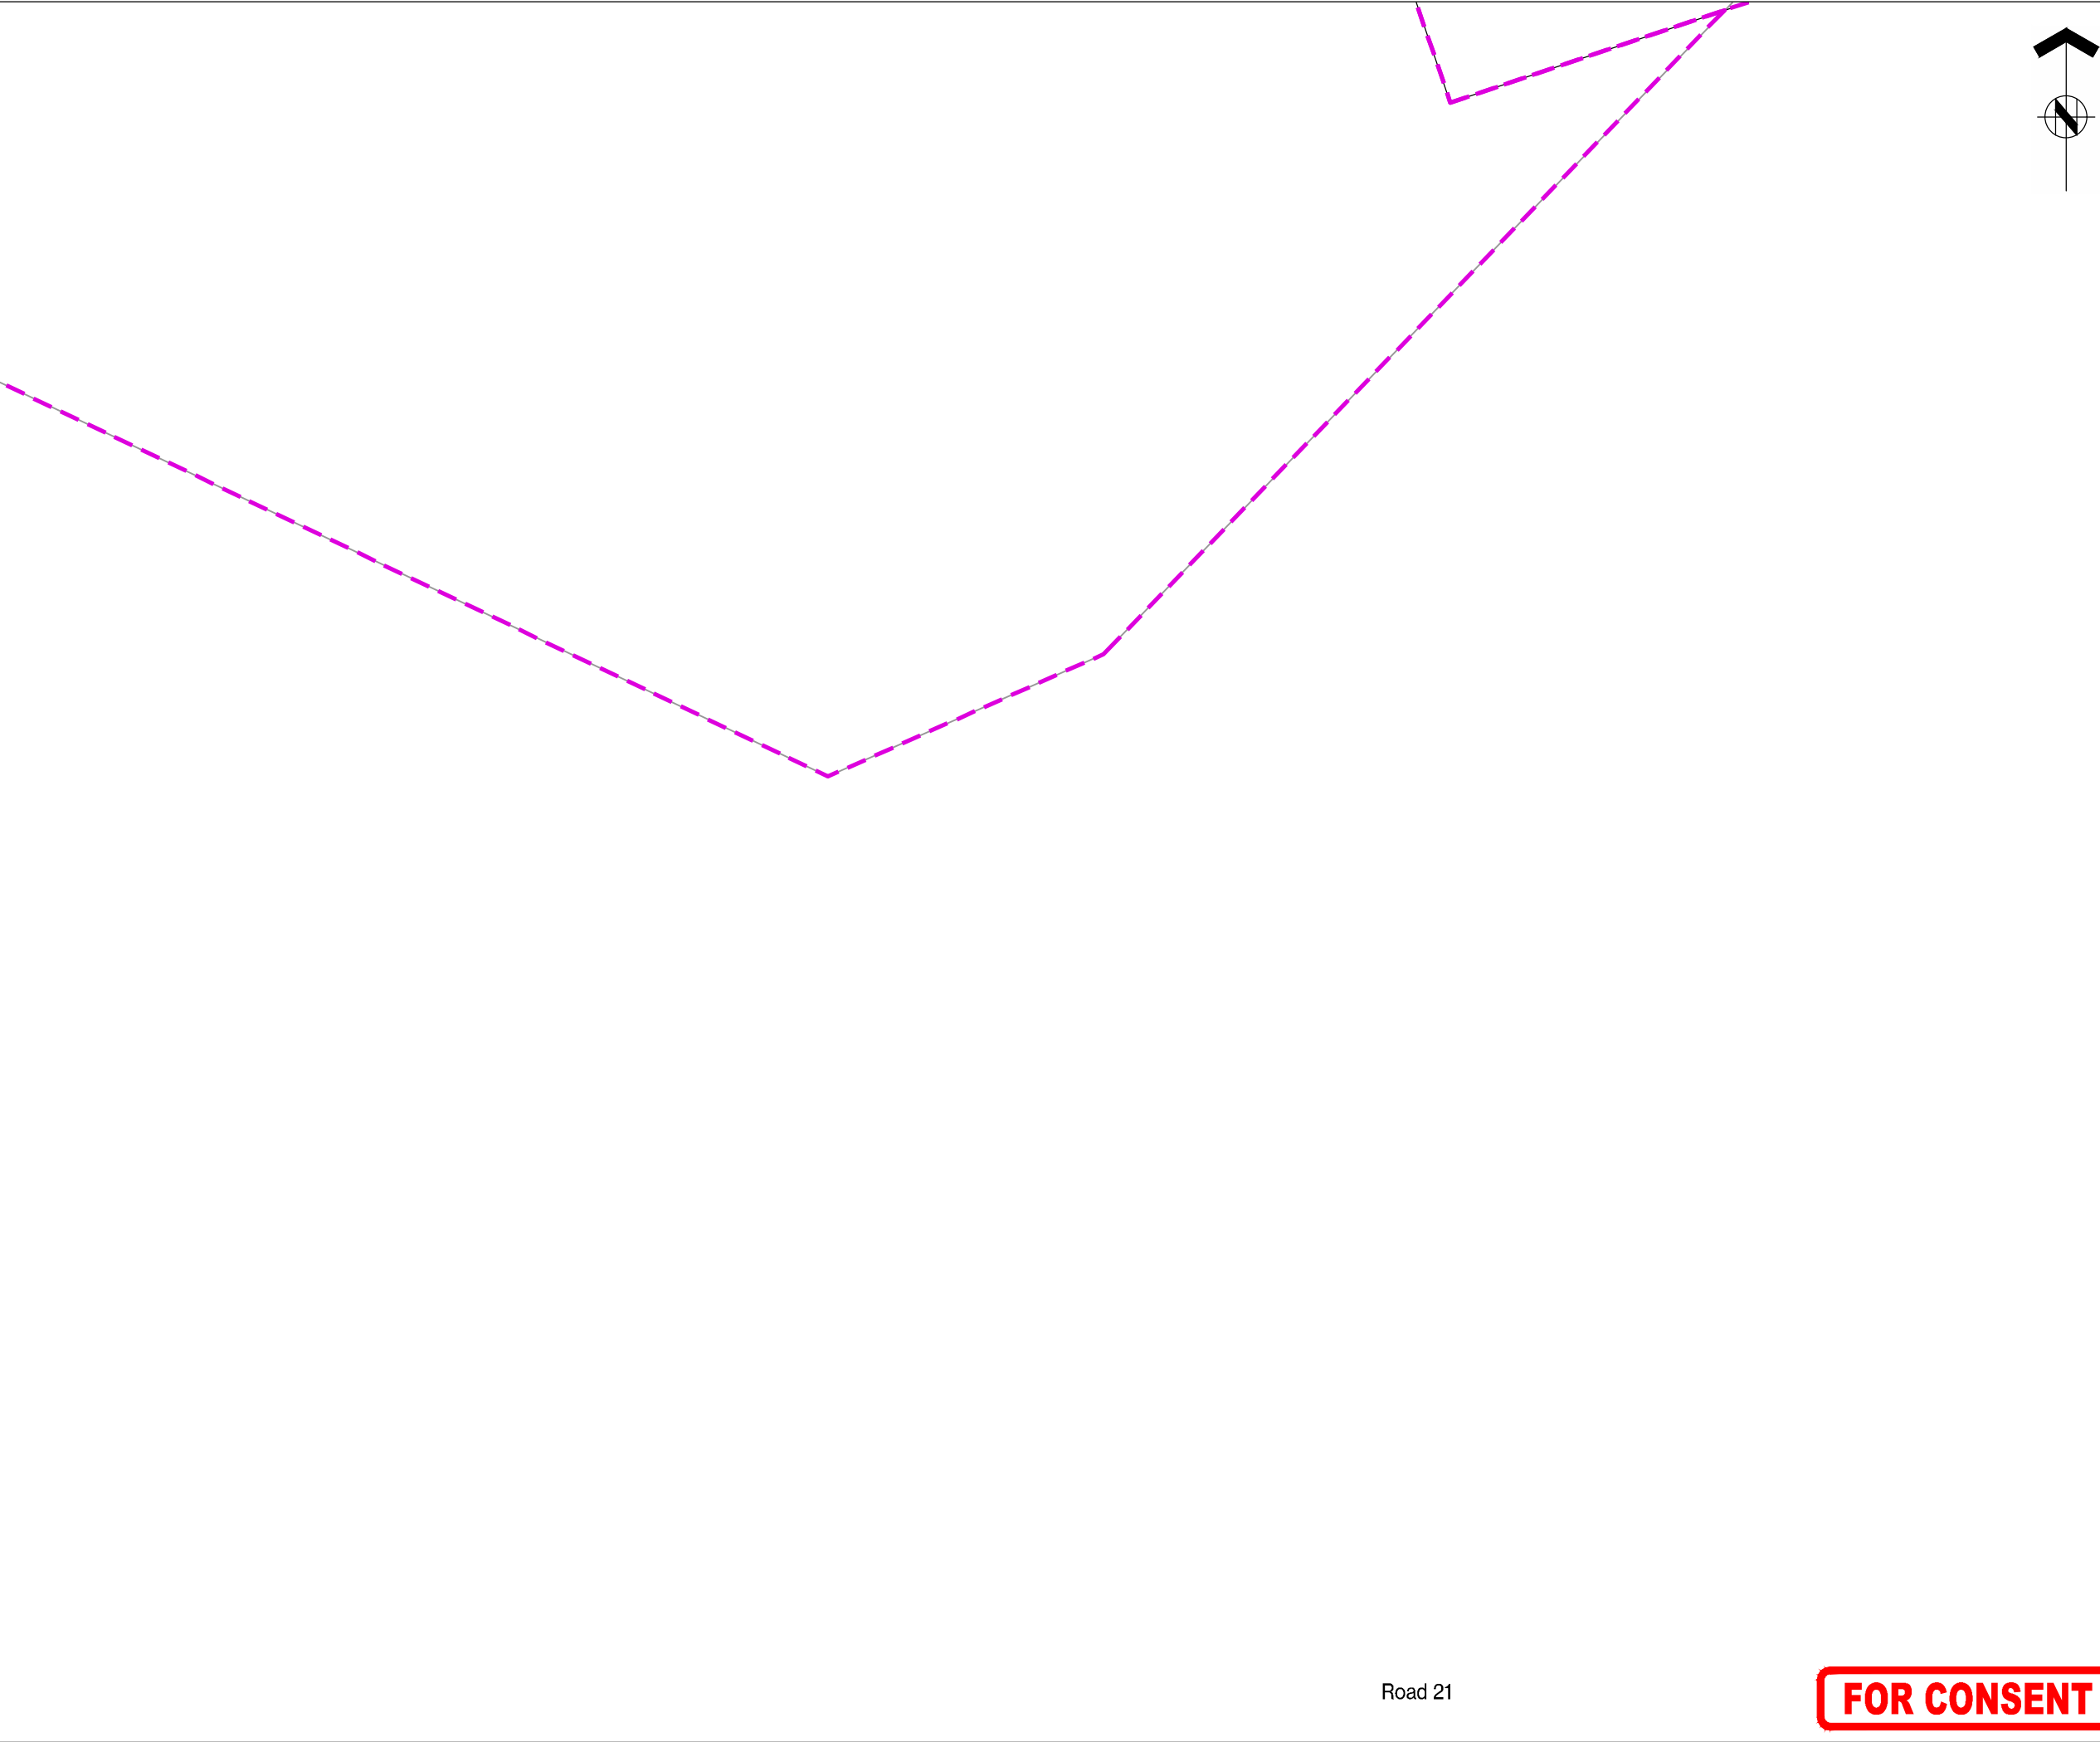



ASSOCIATION OF CONSULTING  
ENGINEERS NEW ZEALAND


ISO 9001  
QUALITY  
ASSURED

THIS DRAWING AND DESIGN REMAINS THE PROPERTY OF, AND MAY NOT BE REPRODUCED OR ALTERED, WITHOUT THE WRITTEN PERMISSION OF HARRISON GRIERSON CONSULTANTS LIMITED. NO LIABILITY SHALL BE ACCEPTED FOR UNAUTHORISED USE OF THIS DRAWING.

**NOTES:**

REFER TO A2515591.00-6000 FOR LEGEND AND NOTES

**KEY PLAN**

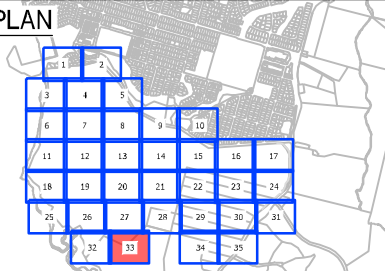

|     |             |     |         |
|-----|-------------|-----|---------|
|     |             |     |         |
|     |             |     |         |
| A   | FOR CONSENT | CJM | 05.2026 |
| REF | REVISIONS   | BY  | DATE    |



AUCKLAND OFFICE  
Level 4, 96 St. Georges Bay Road  
Parnell, Auckland 1052  
T +64 9 917 5000  
W www.harrisongrierson.com

PROJECT:

BEACHLANDS  
FAST TRACK CONSENT APPLICATION  
BEACHLANDS SOUTH, AUCKLAND

TITLE:

WATER RETICULATION PLAN  
SHEET 33 OF 35

|             |         |         |               |
|-------------|---------|---------|---------------|
| ORIGINATOR: | DATE:   | SIGNED: | PLOT BY:      |
| SCT         | 04.2026 |         | SCT           |
| DRAWN:      | DATE:   | SIGNED: | PLOT DATE:    |
| SCT         | 11.2025 |         | 05.06.26      |
| CHECKED:    | DATE:   | SIGNED: | SURVEY BY:    |
| PZS         | 04.2026 |         | SURVEYED BY   |
| APPROVED:   | DATE:   | SIGNED: | SURVEY DATE:  |
| CJM         | 04.2026 |         | SURVEYED DATE |


ISSUE STATUS:

FAST TRACK CONSENT

|                  |                       |     |
|------------------|-----------------------|-----|
| PROJECT No:      | SCALES:               | A1  |
| A2515591.00      | A1 1:500<br>A3 1:1000 | A1  |
| DRAWING No:      |                       | REV |
| A2515591.00-6033 |                       | A   |

Road 21

FOR CONSENT

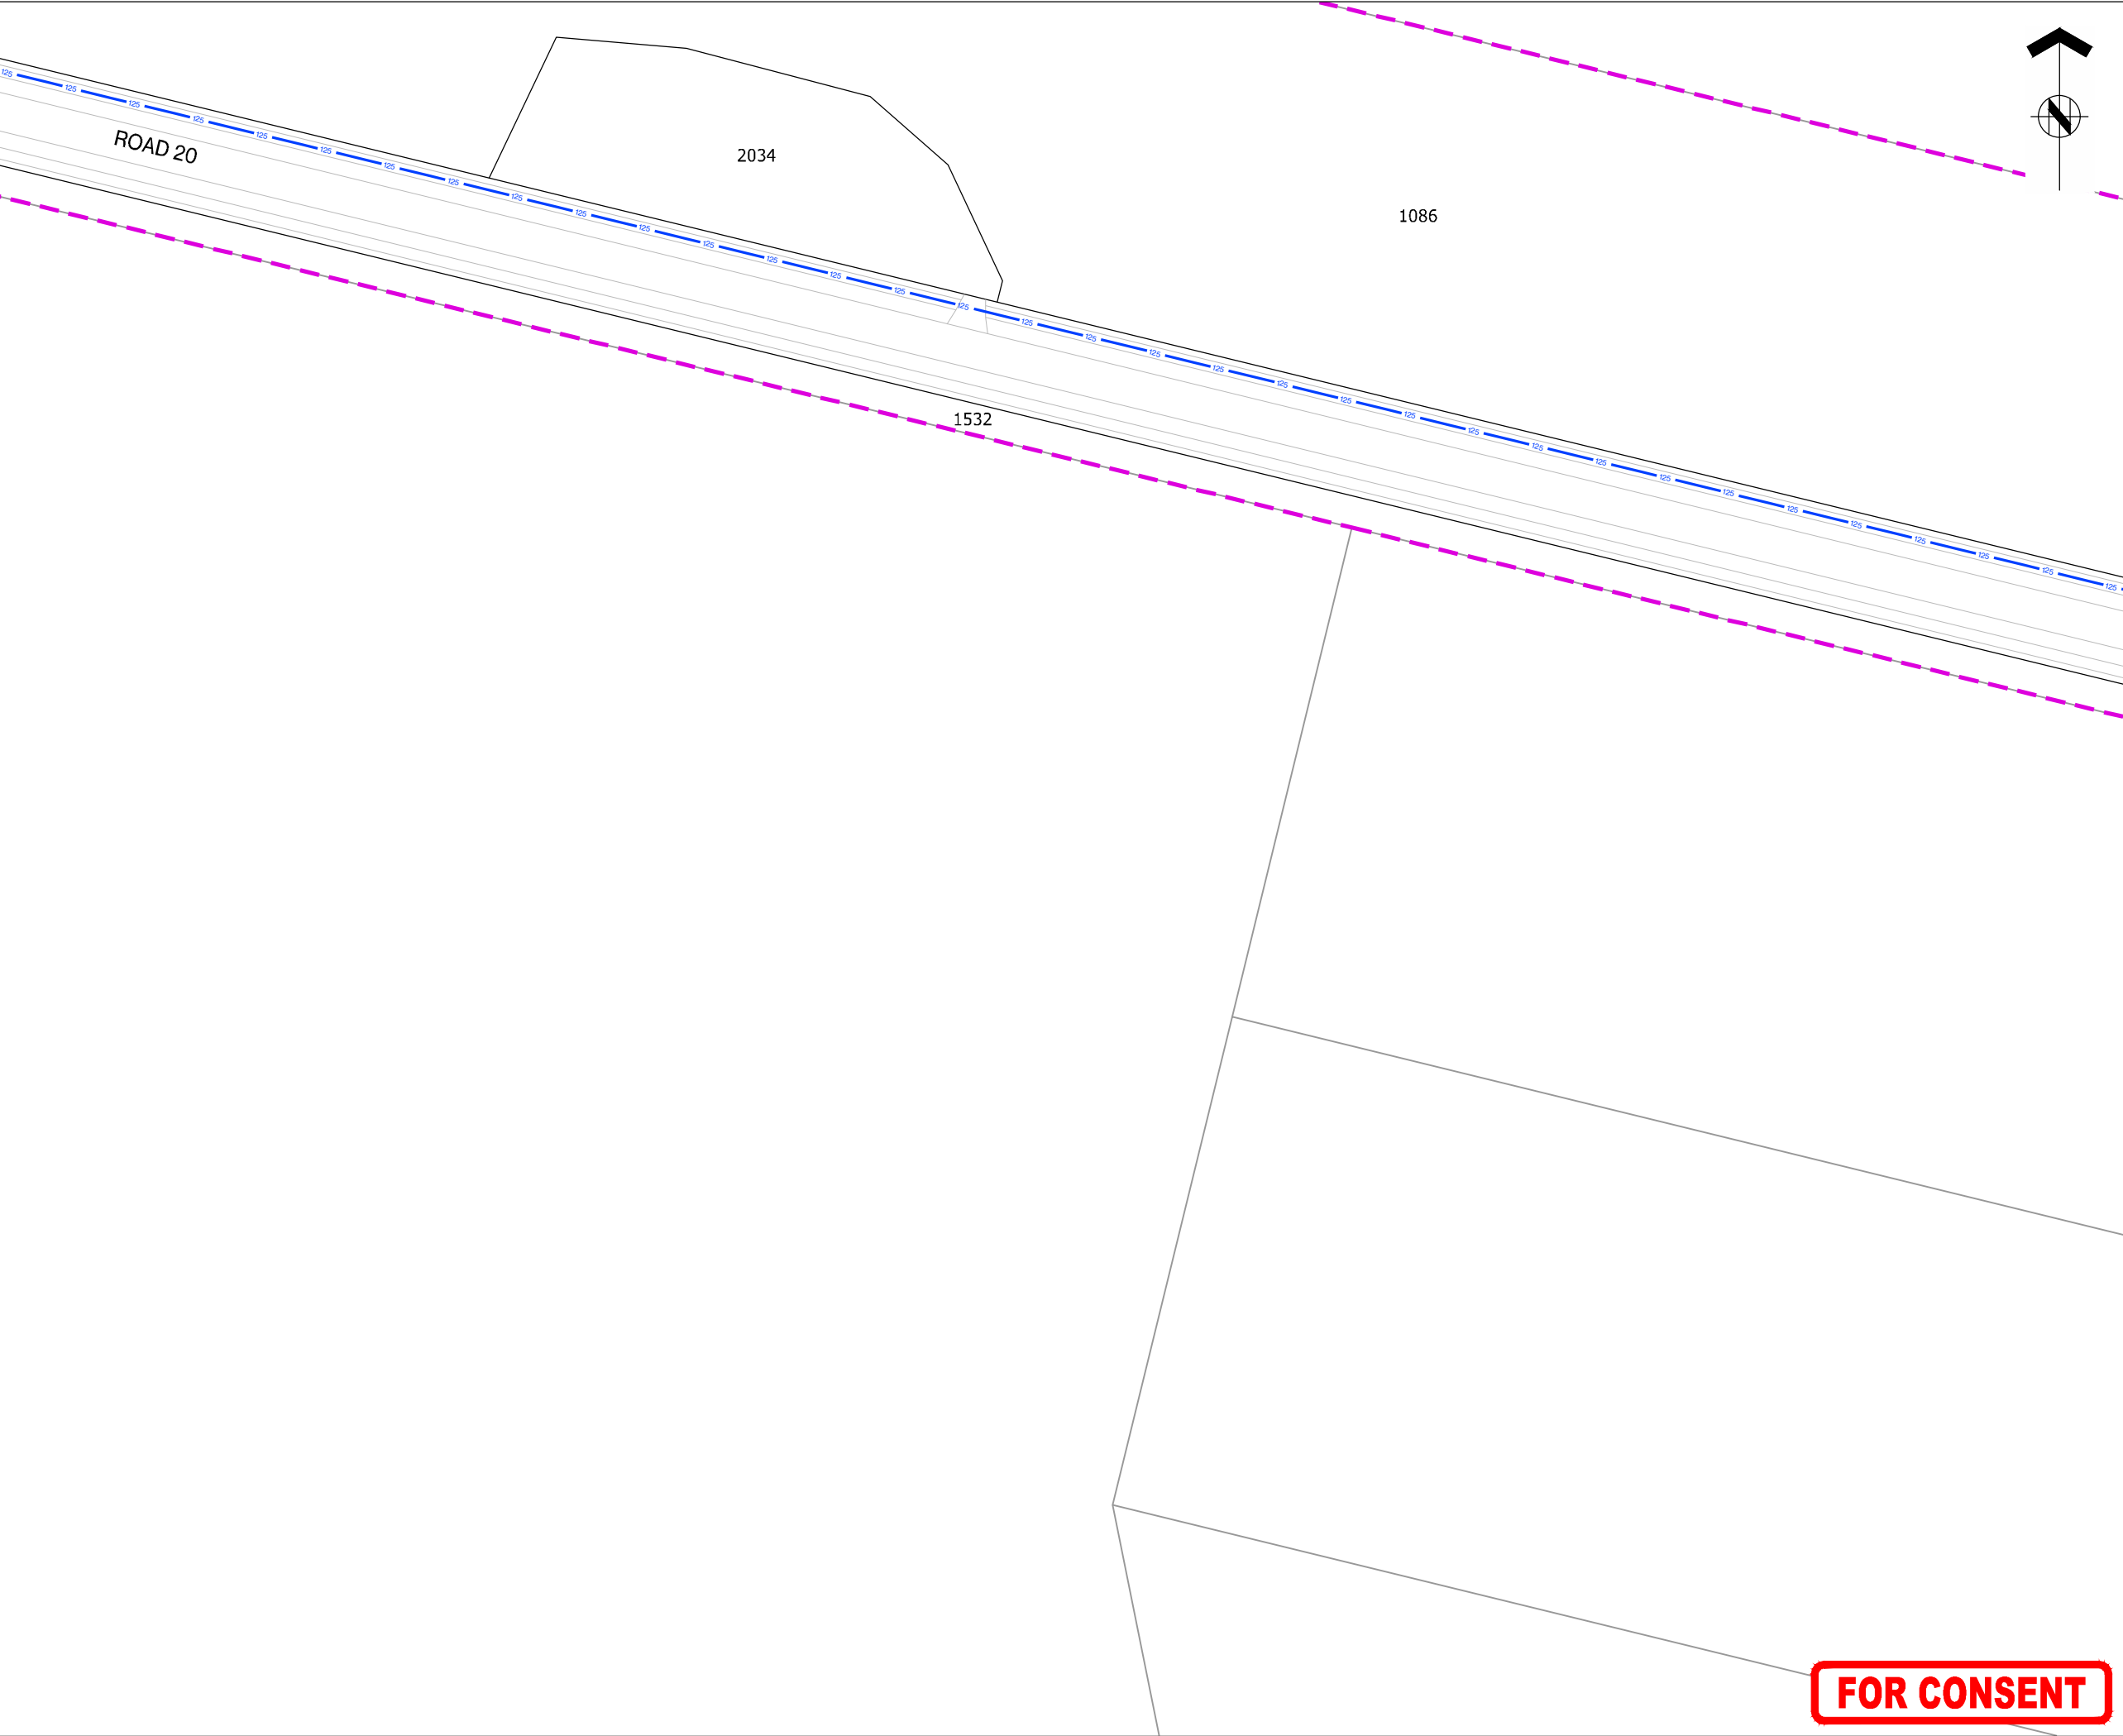



ASSOCIATION OF CONSULTING  
ENGINEERS NEW ZEALAND


ISO 9001  
QUALITY  
ASSURED

THIS DRAWING AND DESIGN REMAINS THE PROPERTY OF, AND MAY NOT BE REPRODUCED OR ALTERED, WITHOUT THE WRITTEN PERMISSION OF HARRISON GRIERSON CONSULTANTS LIMITED. NO LIABILITY SHALL BE ACCEPTED FOR UNAUTHORISED USE OF THIS DRAWING.

**NOTES:**

REFER TO A2515591.00-6000 FOR LEGEND AND NOTES

**KEY PLAN**

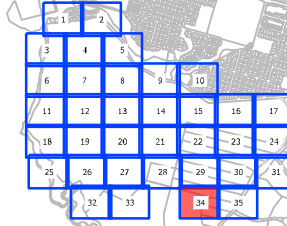

|     |             |     |         |
|-----|-------------|-----|---------|
|     |             |     |         |
|     |             |     |         |
| A   | FOR CONSENT | CJM | 05.2026 |
| REF | REVISIONS   | BY  | DATE    |



AUCKLAND OFFICE  
Level 4, 96 St Georges Bay Road  
Parnell, Auckland 1052  
T +64 9 917 5000  
W www.harrisongrierson.com

PROJECT:

BEACHLANDS  
FAST TRACK CONSENT APPLICATION  
BEACHLANDS SOUTH, AUCKLAND

TITLE:

WATER RETICULATION PLAN  
SHEET 34 OF 35

|             |         |         |               |
|-------------|---------|---------|---------------|
| ORIGINATOR: | DATE:   | SIGNED: | PLOT BY:      |
| SCT         | 04.2026 |         | SCT           |
| DRAWN:      | DATE:   | SIGNED: | PLOT DATE:    |
| SCT         | 11.2025 |         | 05.06.26      |
| CHECKED:    | DATE:   | SIGNED: | SURVEY BY:    |
| PZS         | 04.2026 |         | SURVEYED BY   |
| APPROVED:   | DATE:   | SIGNED: | SURVEY DATE:  |
| CJM         | 04.2026 |         | SURVEYED DATE |

ISSUE STATUS:

FAST TRACK CONSENT

|                  |                       |     |
|------------------|-----------------------|-----|
| PROJECT No:      | SCALES:               | A1  |
| A2515591.00      | A1 1:500<br>A3 1:1000 | A1  |
| DRAWING No:      |                       | REV |
| A2515591.00-6034 |                       | A   |

FOR CONSENT




ASSOCIATION OF CONSULTING  
ENGINEERS NEW ZEALAND

ISO 9001  
QUALITY  
ASSURED

THIS DRAWING AND DESIGN REMAINS THE PROPERTY OF, AND MAY NOT BE REPRODUCED OR ALTERED, WITHOUT THE WRITTEN PERMISSION OF HARRISON GRIERSON CONSULTANTS LIMITED. NO LIABILITY SHALL BE ACCEPTED FOR UNAUTHORISED USE OF THIS DRAWING.

REFER TO A2515591.00-6000 FOR LEGEND AND NOTES

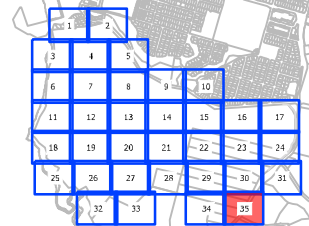

|     |             |     |         |
|-----|-------------|-----|---------|
|     |             |     |         |
|     |             |     |         |
| A   | FOR CONSENT | CJM | 05/2026 |
| REF | REVISIONS   | BY  | DATE    |

**HARRISON  
GRIERSON**

**AUCKLAND OFFICE**  
Level 4, 96 St. Georges Bay Road  
Parnell, Auckland 1052  
T +64 9 917 5000  
W [www.harrisingrierson.com](http://www.harrisingrierson.com)

PROJECT:

BEACHLANDS  
FAST TRACK CONSENT APPLICATION  
BEACHLANDS SOUTH, AUCKLAND

TITLE:

WATER RETICULATION PLAN  
SHEET 35 OF 35

|                    |                  |         |                               |
|--------------------|------------------|---------|-------------------------------|
| ORIGINATOR:<br>SCT | DATE:<br>04.2026 | SIGNED: | PLOT BY:<br>SCT               |
| DRAWN:<br>SCT      | DATE:<br>11.2025 | SIGNED: | PLOT DATE:<br>05.06.26        |
| CHECKED:<br>PZS    | DATE:<br>04.2026 | SIGNED: | SURVEY BY:<br>SURVEYED BY     |
| APPROVED:<br>CJM   | DATE:<br>04.2026 | SIGNED: | SURVEY DATE:<br>SURVEYED DATE |

ISSUE STATUS:

FAST TRACK CONSENT

|                                        |                               |                 |
|----------------------------------------|-------------------------------|-----------------|
| PROJECT No:<br>A2515591.00             | SCALES: A1 1:500<br>A3 1:1000 | A1              |
| DRAWING No:<br><b>A2515591.00-6035</b> |                               | REV<br><b>A</b> |

**FOR CONSENT**

REFER TO APPROVED MASTER DRAWINGS FOR ORIGINAL SIGNATURES FILE: LATE C:\AUTODESK\ACCDOS\ACCDOS\HARRISON GRIERSON\_US\BEACHLANDS SOUTH FAST TRACK CONSENT\PROJECT FILES\01 DESIGN\02 CIVIL\04 SHEETS\A2515591.00-8000 WATER RETICULATION PLAN.DWG



## GENERAL CONSTRUCTION NOTES

### STANDARDS RELATING TO WORKS

Works shall be carried out to the requirements of the Health & Safety at work in Employment Act 2015

Works shall be completed to Watercare Construction Standards.

### MANUFACTURERS SPECIFICATIONS

Materials shall be installed to the Manufacturers requirements unless otherwise specified.

### WELDING & FIXINGS

All steelwork shall be workshop fabricated.

Steelwork and fixings shall be hot-dip galvanised to AS/NZS 4680 unless otherwise stated.

A Nickel anti-seize free of copper, lead, sulphides, chlorides & carbons (graphite) shall be used on bolts.

### REINFORCING STEEL

Reinforcing shall be centrally placed with the specified minimum cover.

Bends shall be cold formed.

### JOINT SEALS





Couplings & Flanges : Per WSL Material Standard.

Concrete joints around pipe penetrations through chambers shall be made with a suitable hydrophilic sealant to the manufacturer's requirements. Concrete repair shall be reinforced and box-cast to prevent cracking from sealant forces.



### GENERAL CONSTRUCTION NOTES

|                |              |
|----------------|--------------|
| SCALE:         | N.T.S.       |
| ISSUE DATE:    | 13-07-2018   |
| DWG No.:       | 2010069.002D |
| REFERENCE No.: | WS 1         |

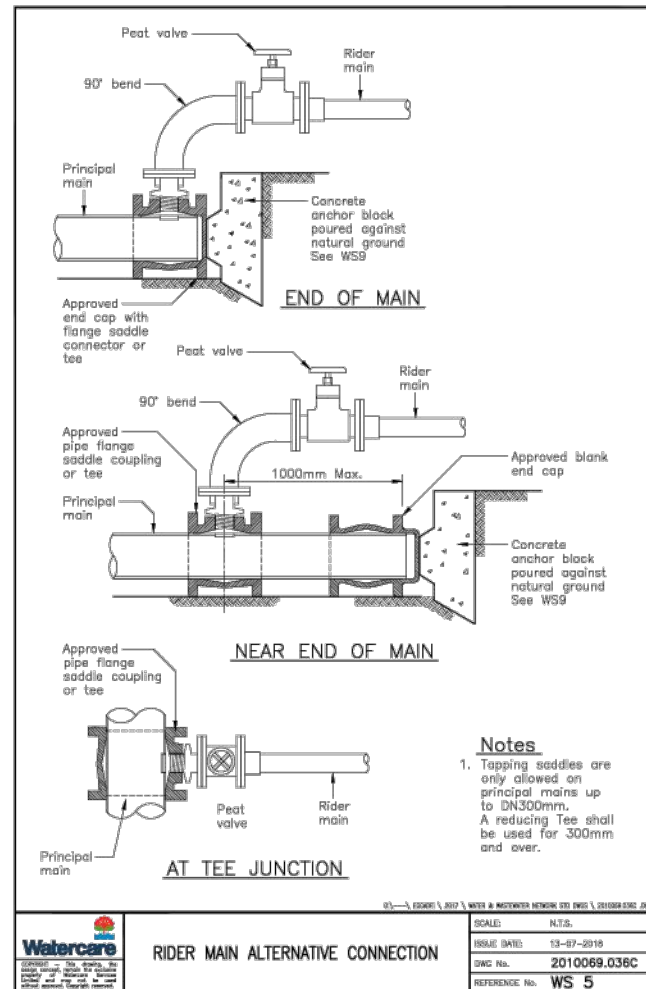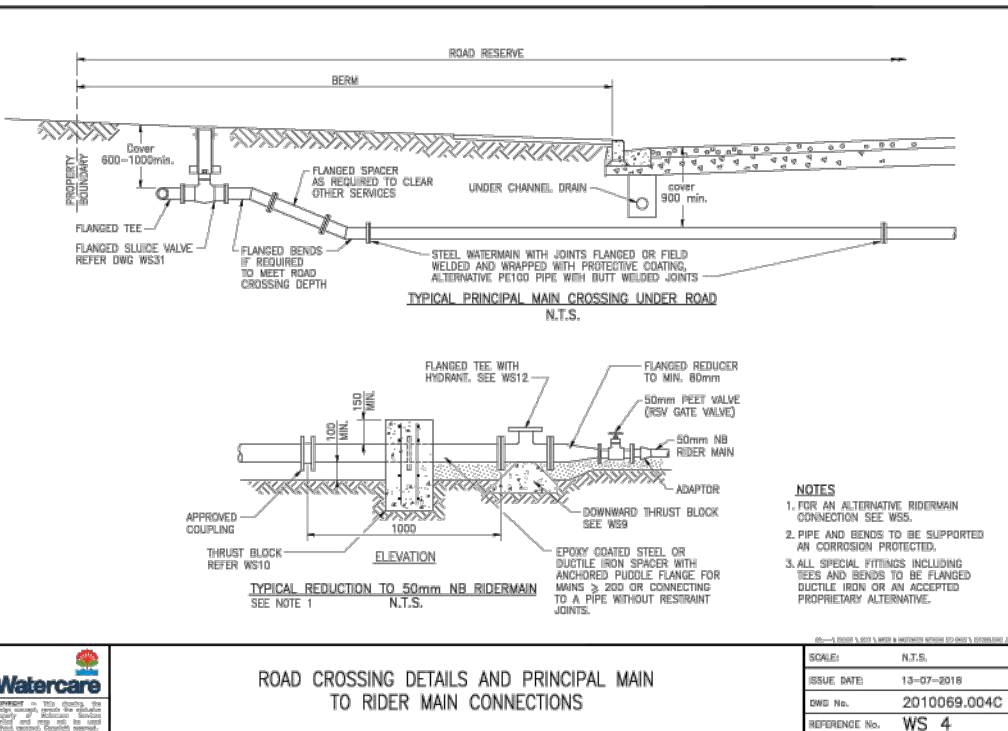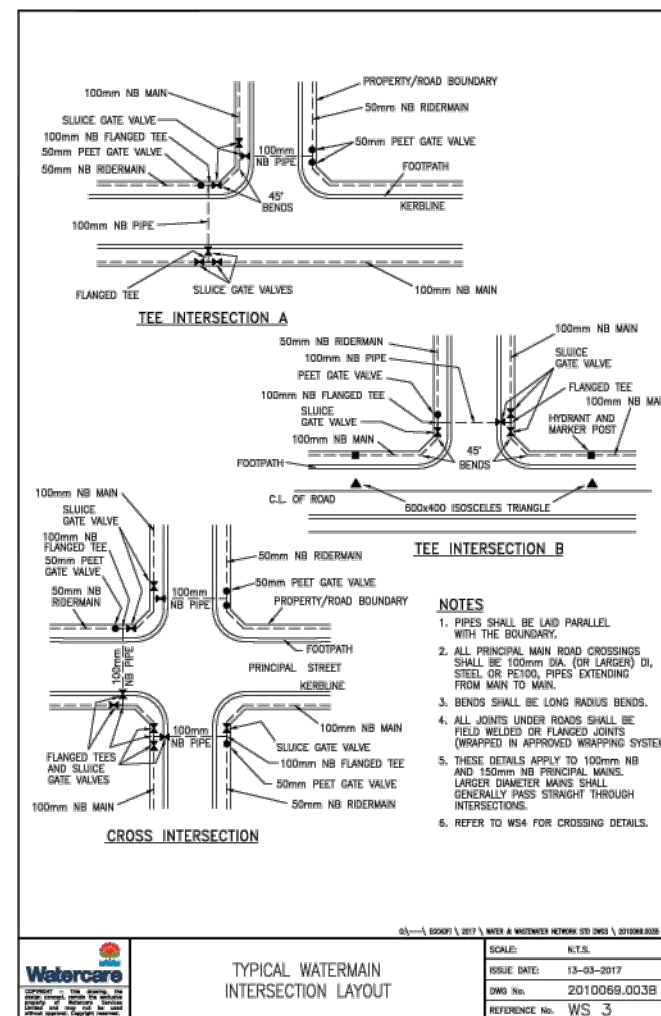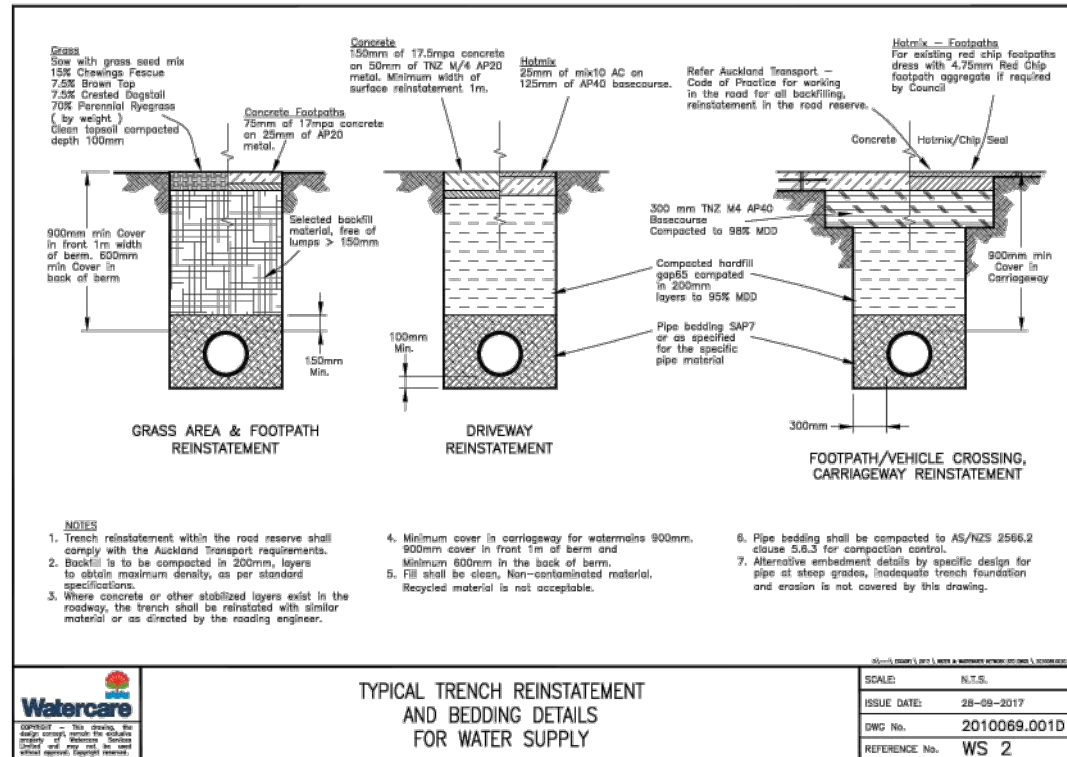

ASSOCIATION OF CONSULTING ENGINEERS NEW ZEALAND

ISO 9001 QUALITY ASSURED

THIS DRAWING AND DESIGN REMAINS THE PROPERTY OF, AND MAY NOT BE REPRODUCED OR ALTERED, WITHOUT THE WRITTEN PERMISSION OF HARRISON GRIERSON CONSULTANTS LIMITED. NO LIABILITY SHALL BE ACCEPTED FOR UNAUTHORISED USE OF THIS DRAWING.

**FOR CONSENT**

**HARRISON GRIERSON**

AUCKLAND OFFICE  
Level 4, 96 St. Georges Bay Road  
Parnell, Auckland 1052  
T +64 9 917 5000  
W www.harrisingrierson.com

PROJECT:

**BEACHLANDS**

**FAST TRACK CONSENT APPLICATION**

**BEACHLANDS SOUTH, AUCKLAND**

TITLE:

**WATERMAIN STANDARD DETAILS**







**SHEET 1 OF 3**

|             |         |         |               |
|-------------|---------|---------|---------------|
| ORIGINATOR: | DATE:   | SIGNED: | PLOT BY:      |
| SCN         | 04.2026 |         | SUT           |
| DRAWN:      | DATE:   | SIGNED: | PLOT DATE:    |
| SCN         | 11.2025 |         | 11/06/26      |
| CHECKED:    | DATE:   | SIGNED: | SURVEY BY:    |
| PZS         | 04.2026 |         | SURVEYED BY   |
| APPROVED:   | DATE:   | SIGNED: | SURVEY DATE:  |
| CJM         | 04.2026 |         | SURVEYED DATE |

ISSUE STATUS:

**FAST TRACK CONSENT**

|                  |        |              |     |
|------------------|--------|--------------|-----|
| PROJECT No.:     | SCALE: | NOT TO SCALE | A1  |
| A2515591.00      |        |              |     |
| DRAWING No.:     |        |              | REV |
| A2515591.00-6900 |        |              | A   |

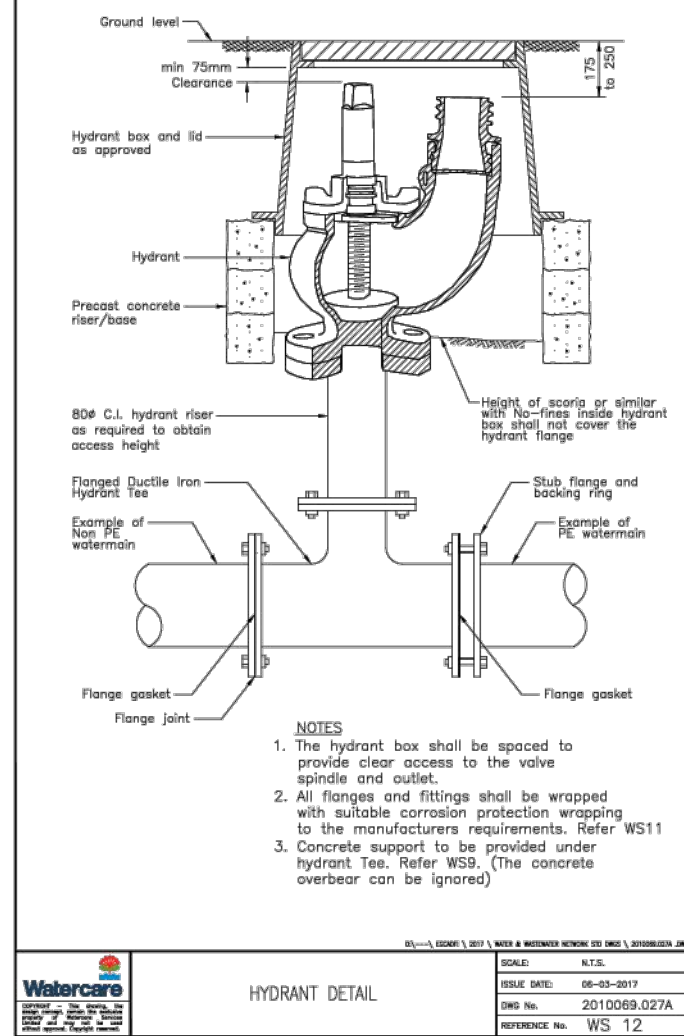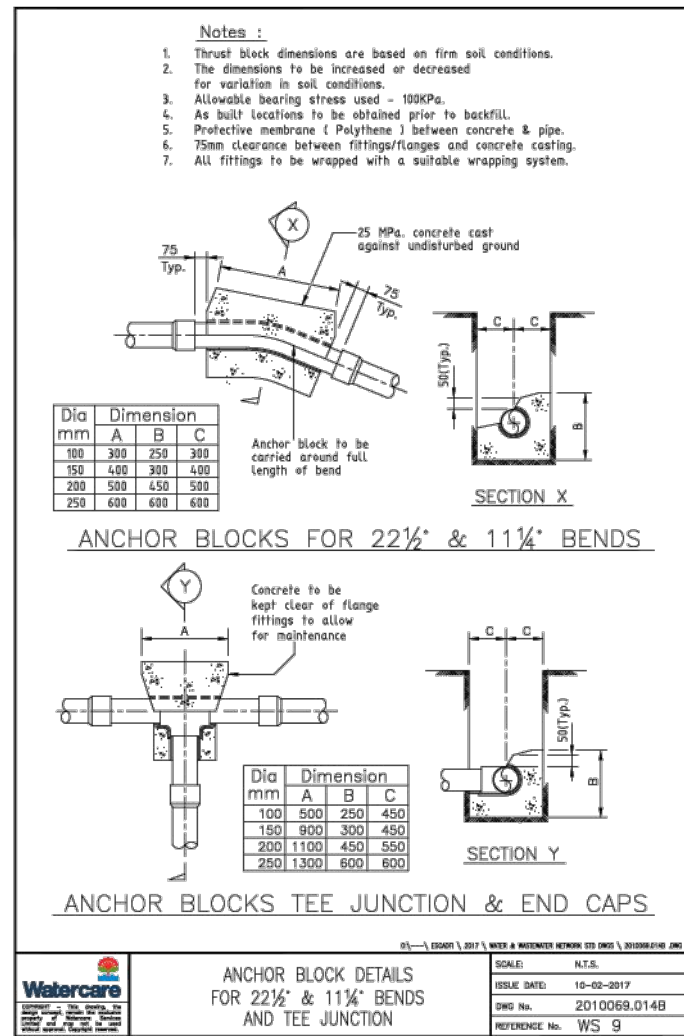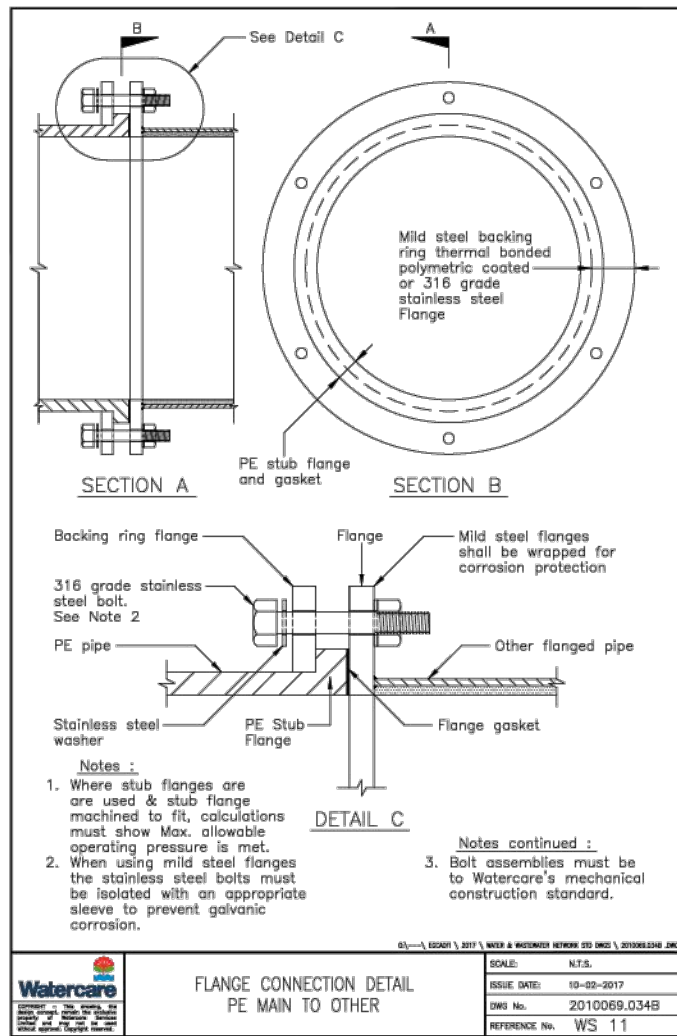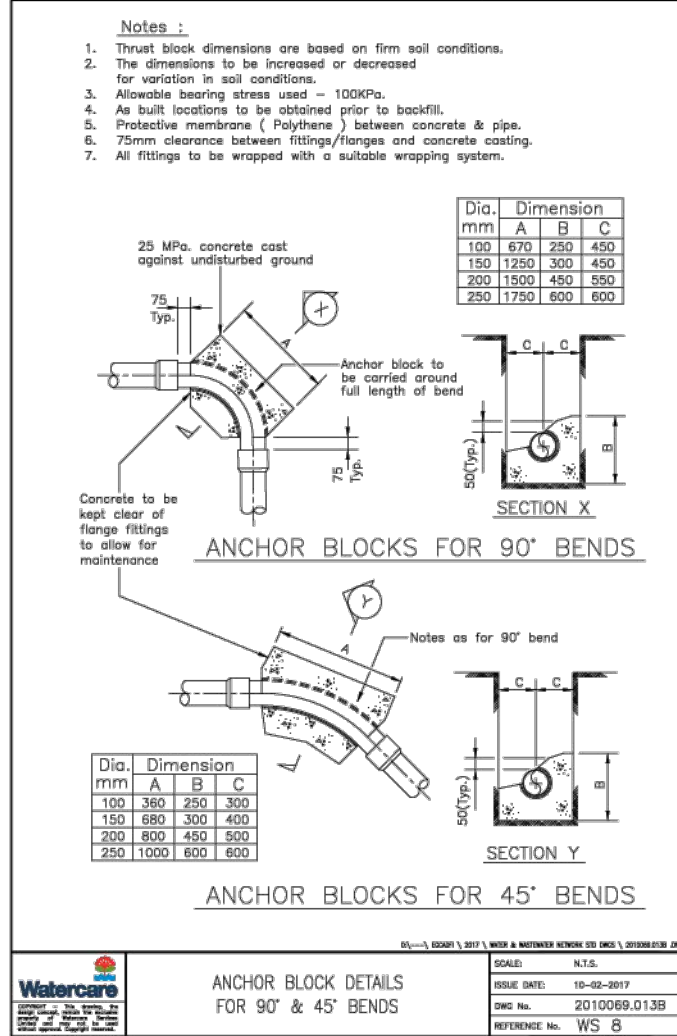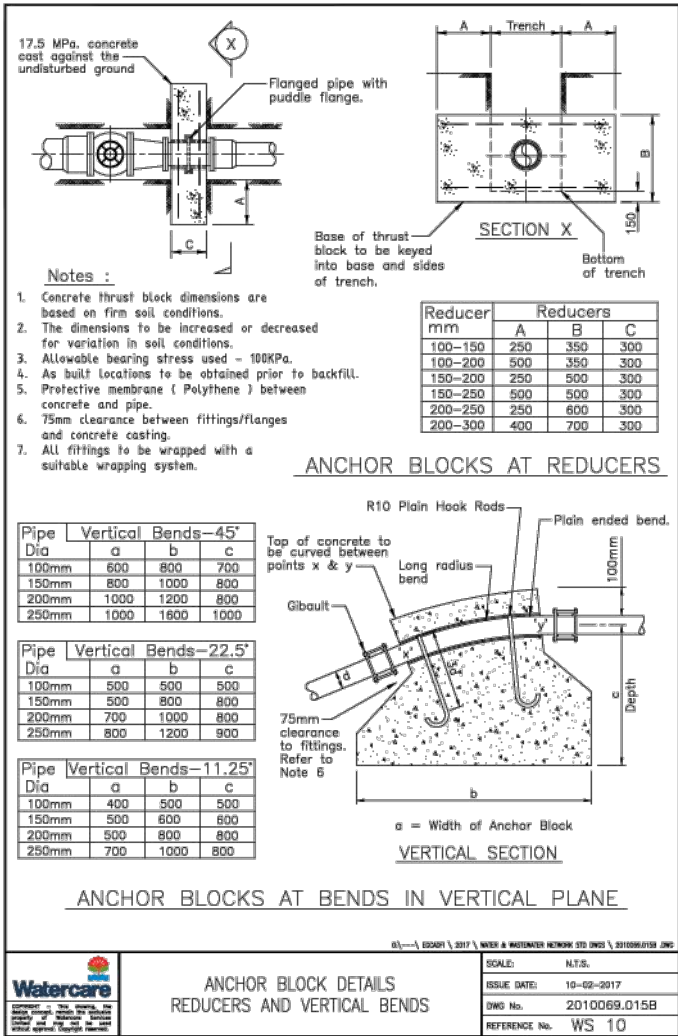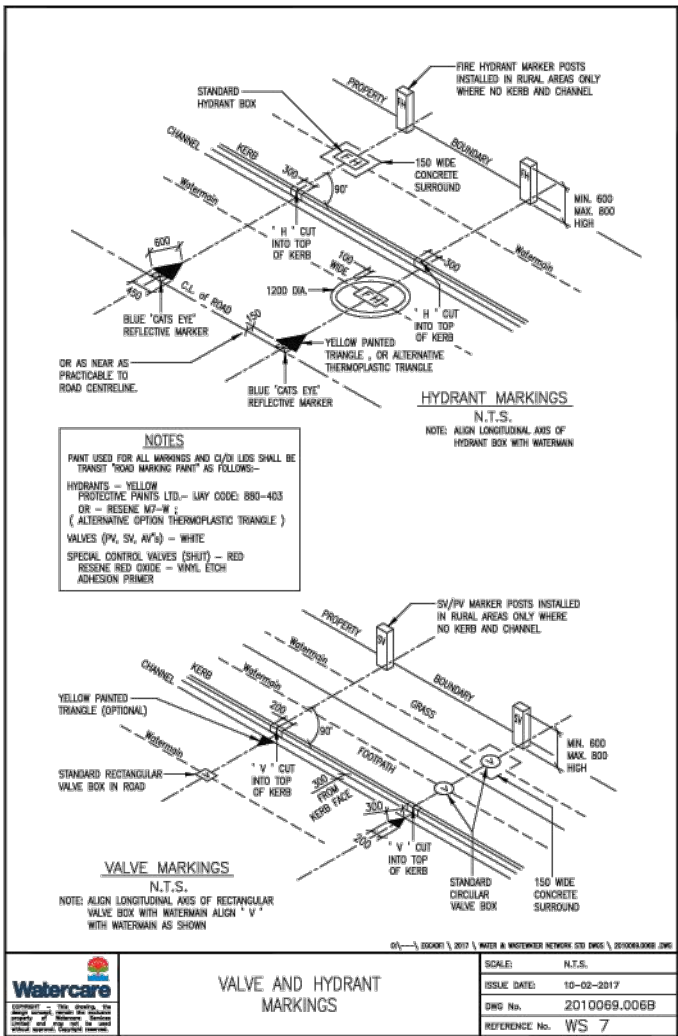

ASSOCIATION OF CONSULTING ENGINEERS NEW ZEALAND

ISO 9001 QUALITY ASSURED

THIS DRAWING AND DESIGN REMAINS THE PROPERTY OF, AND MAY NOT BE REPRODUCED OR ALTERED, WITHOUT THE WRITTEN PERMISSION OF HARRISON GRIERSON CONSULTANTS LIMITED. NO LIABILITY SHALL BE ACCEPTED FOR UNAUTHORISED USE OF THIS DRAWING.

**FOR CONSENT**

| A   | FOR CONSENT | CJM | 02/2026 |
|-----|-------------|-----|---------|
| REF | REVISIONS   | BY  | DATE    |

**HARRISON GRIERSON** AUCKLAND OFFICE  
Level 4, 96 St. Georges Bay Road  
Parnell, Auckland 1052  
T +64 9 917 5000  
W www.harrisongrierson.com

PROJECT: **BEACHLANDS FAST TRACK CONSENT APPLICATION BEACHLANDS SOUTH, AUCKLAND**

TITLE: **WATERMAIN STANDARD DETAILS SHEET 2 OF 3**

| ORIGINATOR: | DATE:   | SIGNED: | PLOT BY: |
|-------------|---------|---------|----------|
| SCT         | 04.2026 |         | SUT      |

| DRAWN: | DATE:   | SIGNED: | PLOT DATE: |
|--------|---------|---------|------------|
| SCT    | 11.2025 |         | 11/06/26   |

| CHECKED: | DATE:   | SIGNED: | SURVEY BY:  |
|----------|---------|---------|-------------|
| PZS      | 04.2026 |         | SURVEYED BY |

| APPROVED: | DATE:   | SIGNED: | SURVEY DATE:  |
|-----------|---------|---------|---------------|
| CJM       | 04.2026 |         | SURVEYED DATE |

ISSUE STATUS: **FAST TRACK CONSENT**

| PROJECT No: | SCALES: | NOT TO SCALE | A1 |
|-------------|---------|--------------|----|
| A2515591.00 |         |              |    |

| DRAWING No:      | SCALES: | NOT TO SCALE | REV |
|------------------|---------|--------------|-----|
| A2515591.00-6901 |         |              | A   |



