


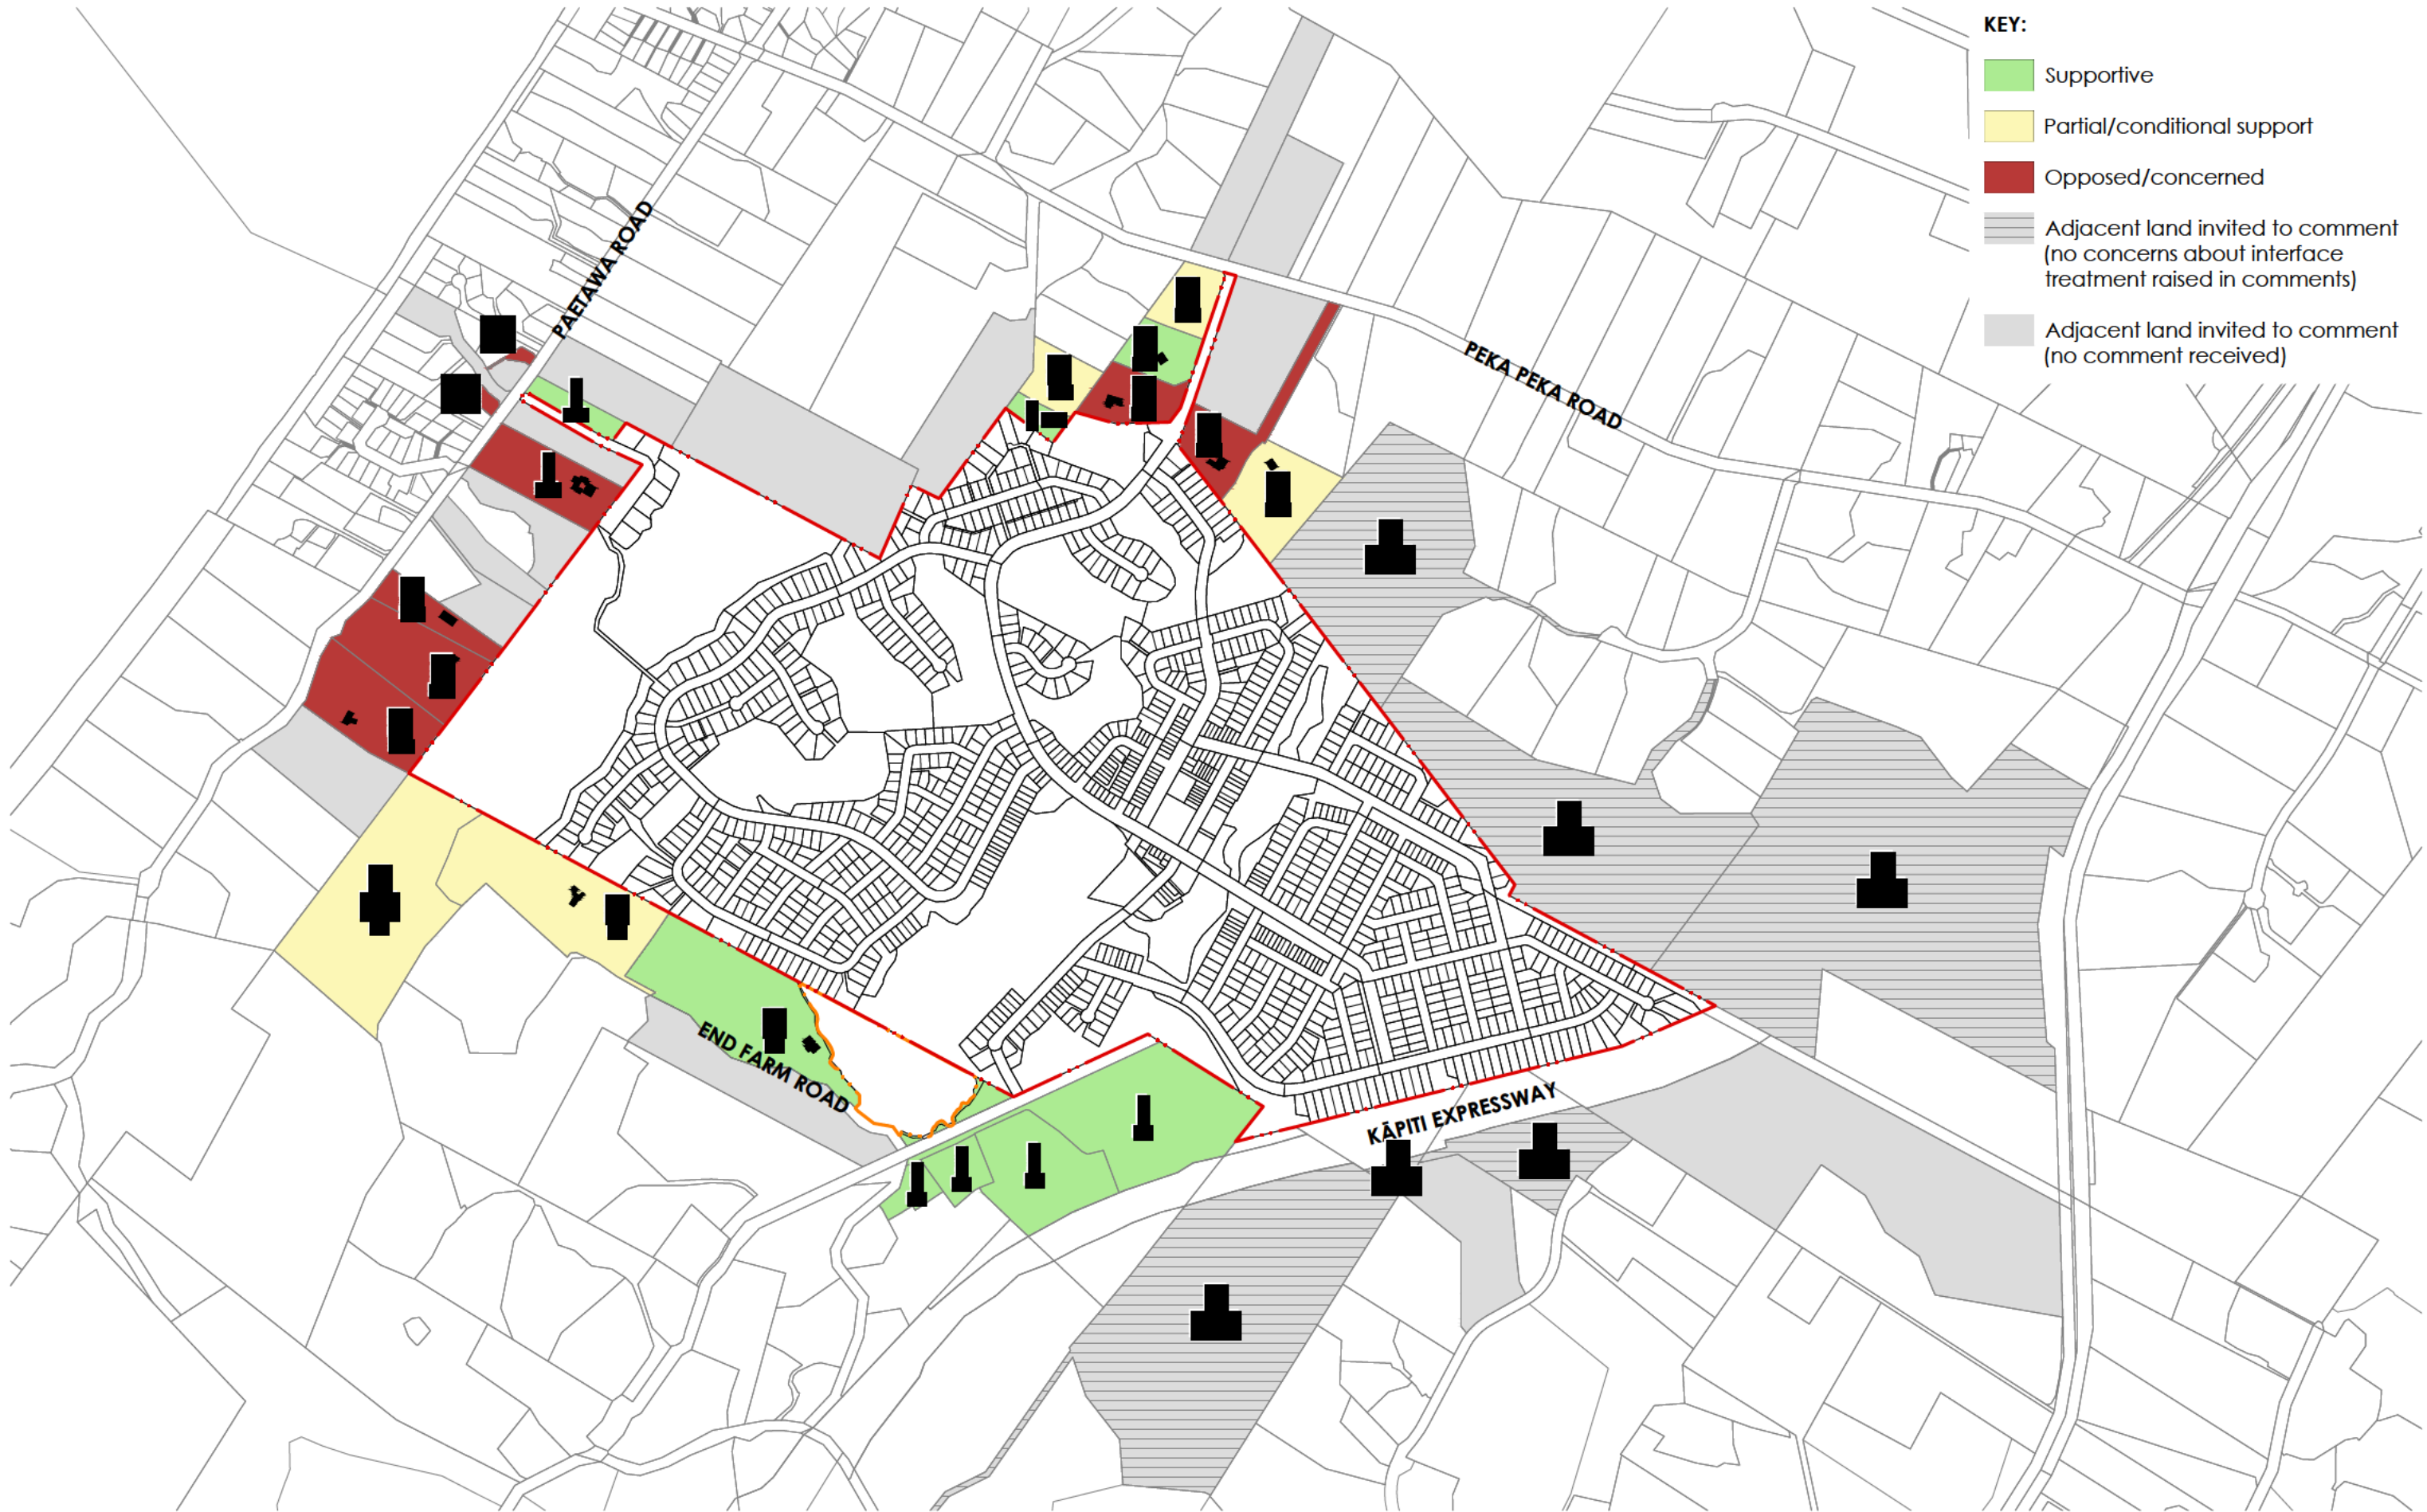

Do not scale. Verify dimensions on site before commencing work.

E	For Information	06.08.2026
D	For Information	29.07.2026
C	For Information	29.07.2026
B	For Information	29.07.2026
A	For Information	29.07.2026

No.	Revision Notes.	Date
Not For Construction		

local

© local landscape architecture collective limited.

North:

 Scale:
 1:10,000 @A3
 1:5,000 @A1
 Issued For: Resource Consent

Job Number:
2109-1238
 Revision:
E

Project:
Waikanae North
 Drawing Title:
Adjacent Landowner Comments Received
 sheet 1 of 1

level 3, 11 vivian street, wellington, new zealand, 6011 phone: 04 801 6437 www.localcollective.nz

Drawing No:
SK260806