



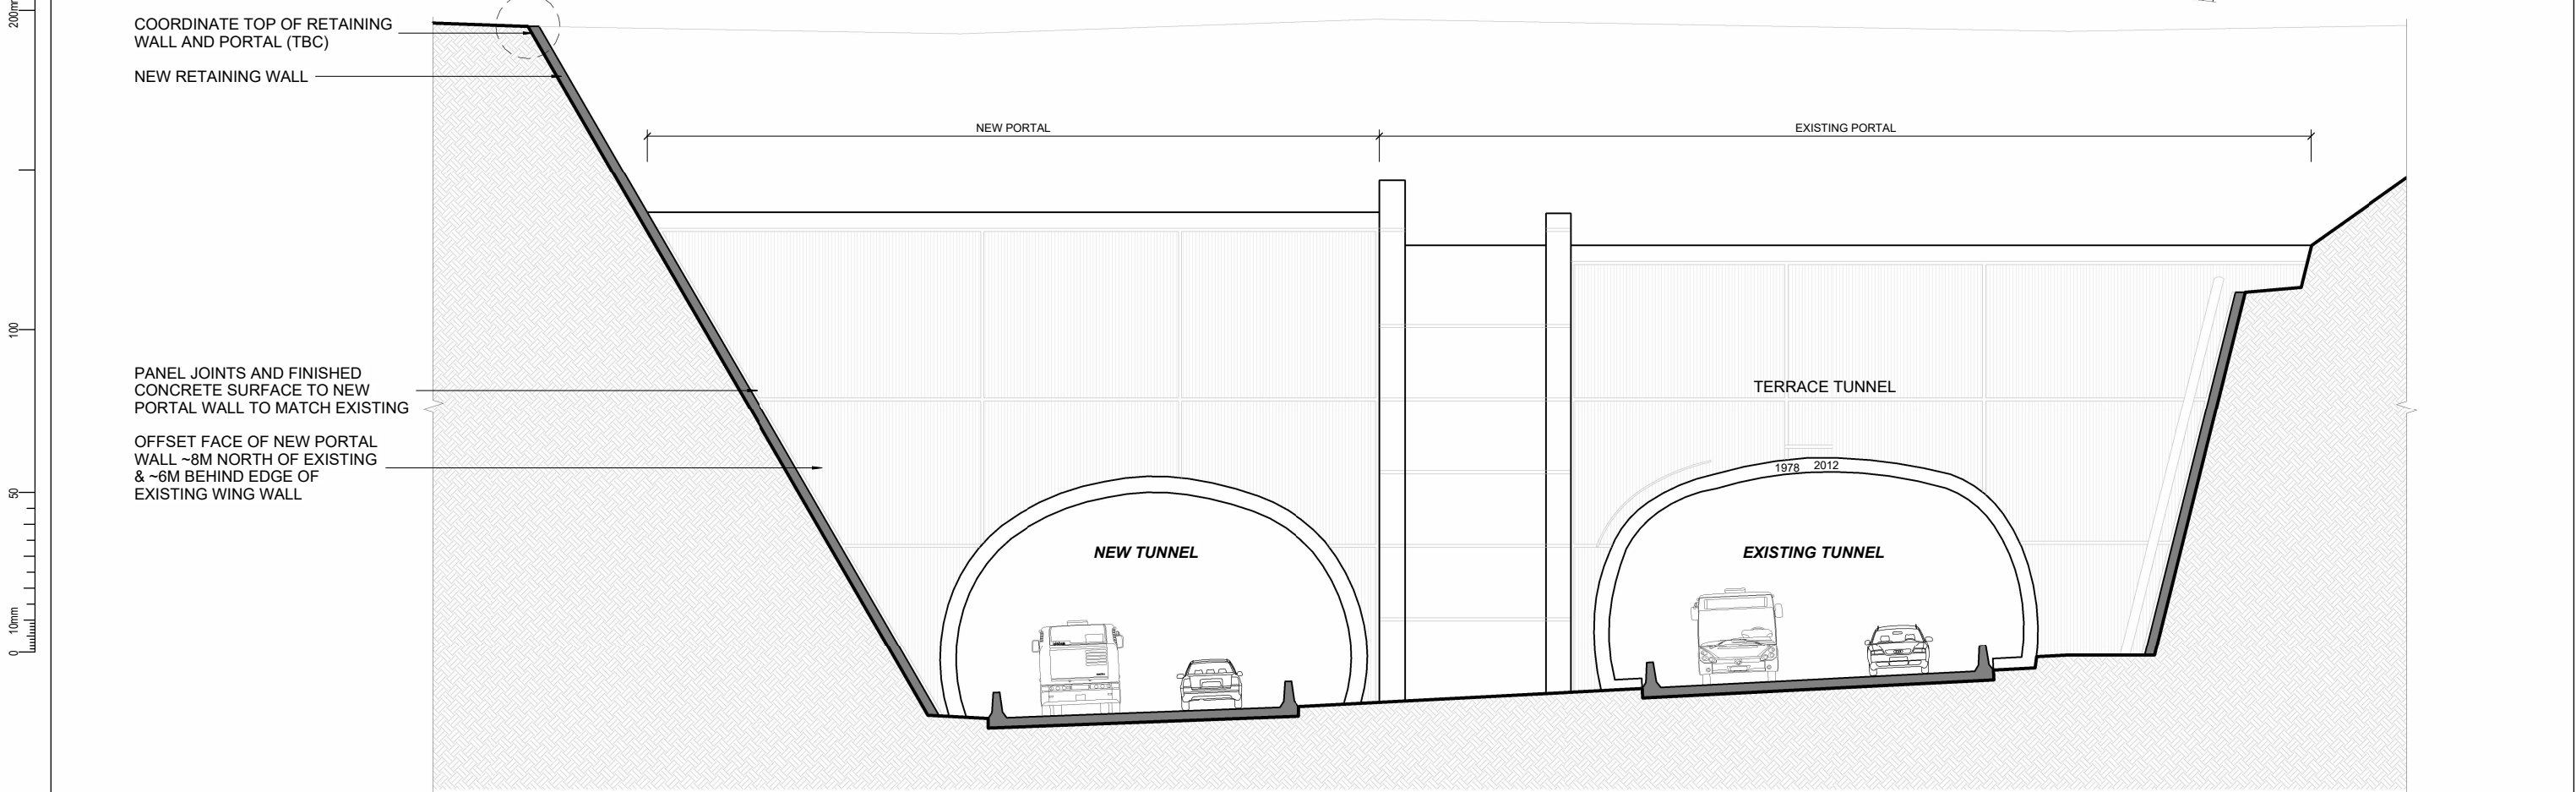


THIS DRAWING IS TO BE
PRINTED AND VIEWED IN
COLOUR

REVISION	AMENDMENT	APPROVED	DATE
A	CONSENT DESIGN	ES	2026-07-09

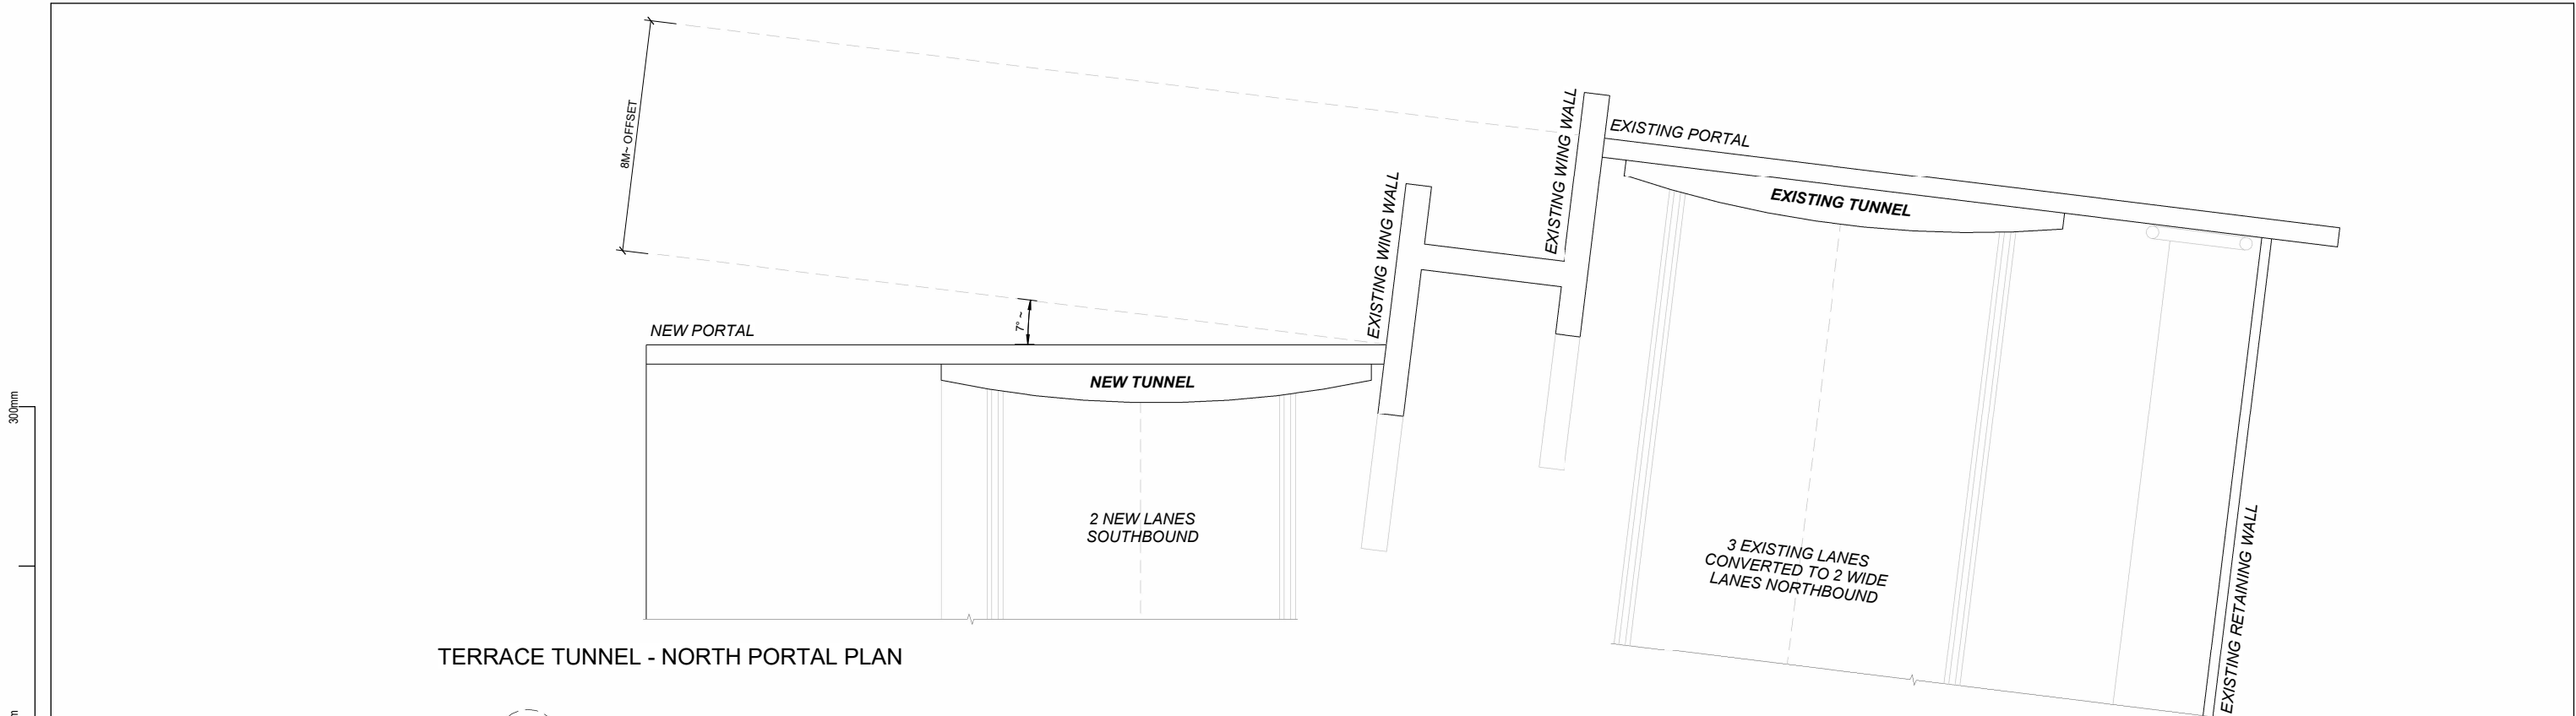


SCALE 1 : 100 @ A1		ORIGINAL SIZE A1
DRAWN S GRIFFITHS	DESIGNED S GRIFFITHS	APPROVED E SUTTON
DRAWING VERIFIED B CURTAIN	DESIGN VERIFIED B CURTAIN	APPROVED DATE 2026-07-09
CONSENT DESIGN		

PROJECT NZ TRANSPORT AGENCY WELLINGTON STATE HIGHWAY 1 IMPROVEMENTS PROJECT			
TITLE TERRACE TUNNEL - NORTH PORTAL PLAN AND ELEVATION			
WSP PROJECT NO. 5C4434	PROJ-ORIG-VOL-TYPE SH1WI-DES-00-UDL-DRG-	SHEET NO. 00701	REVISION A

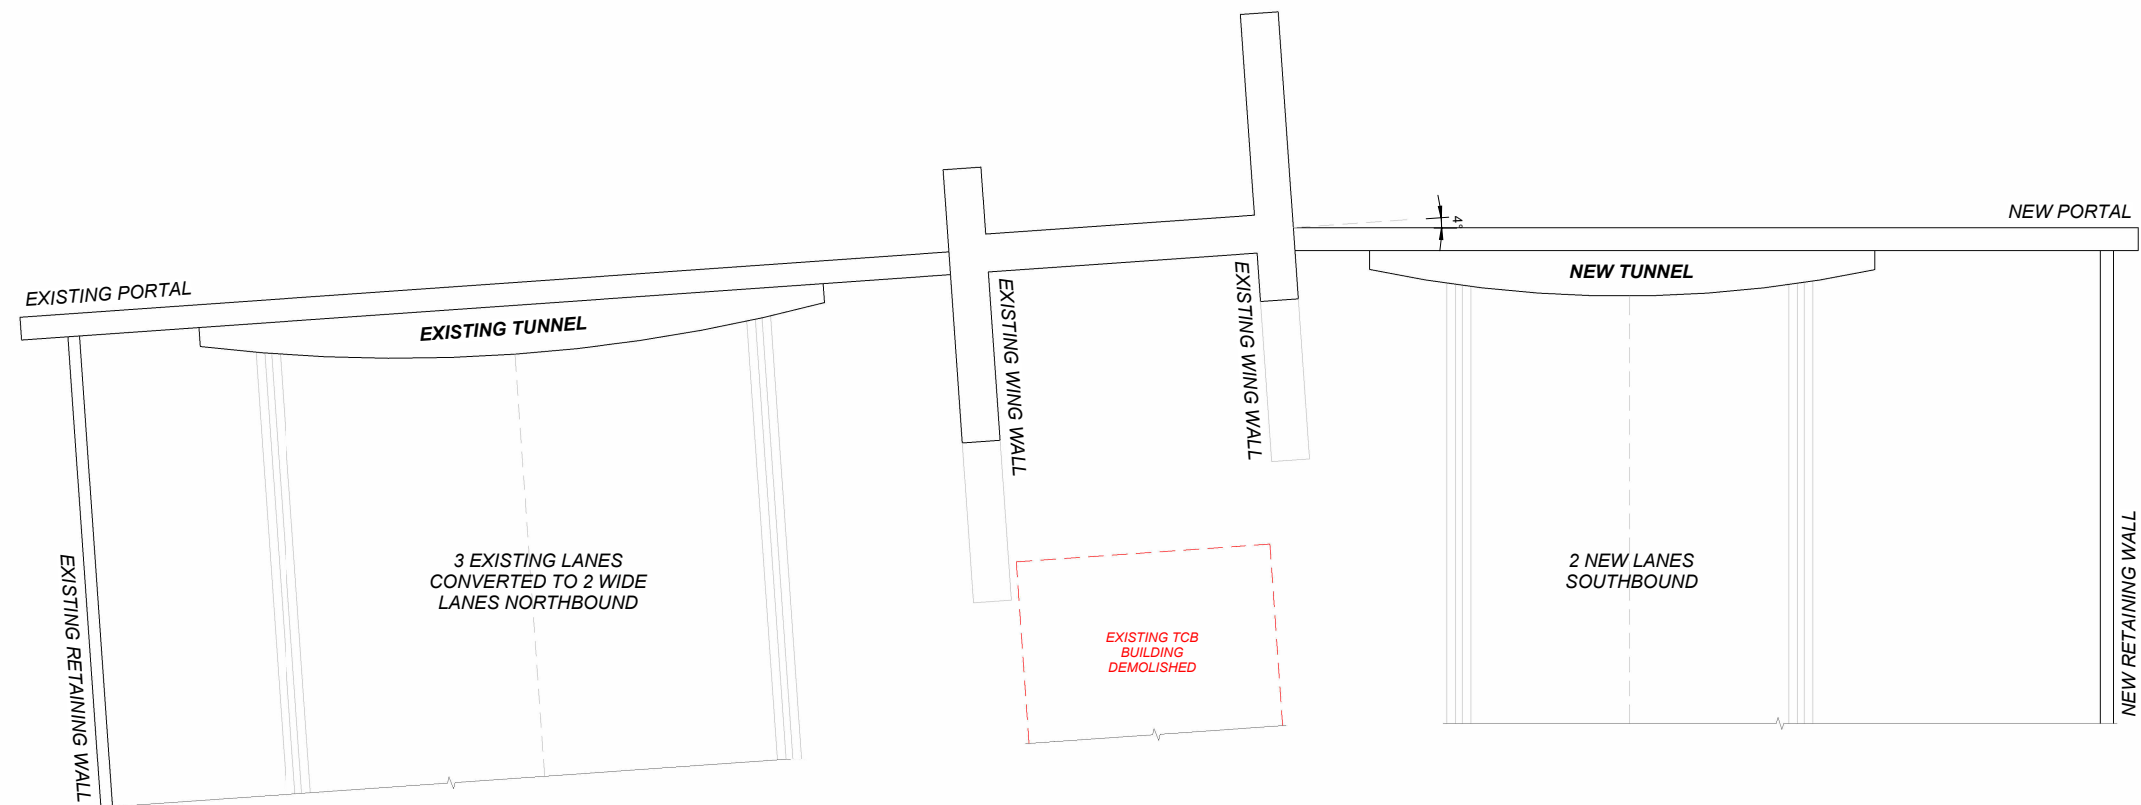

TERRACE TUNNEL - SOUTH PORTAL PLAN

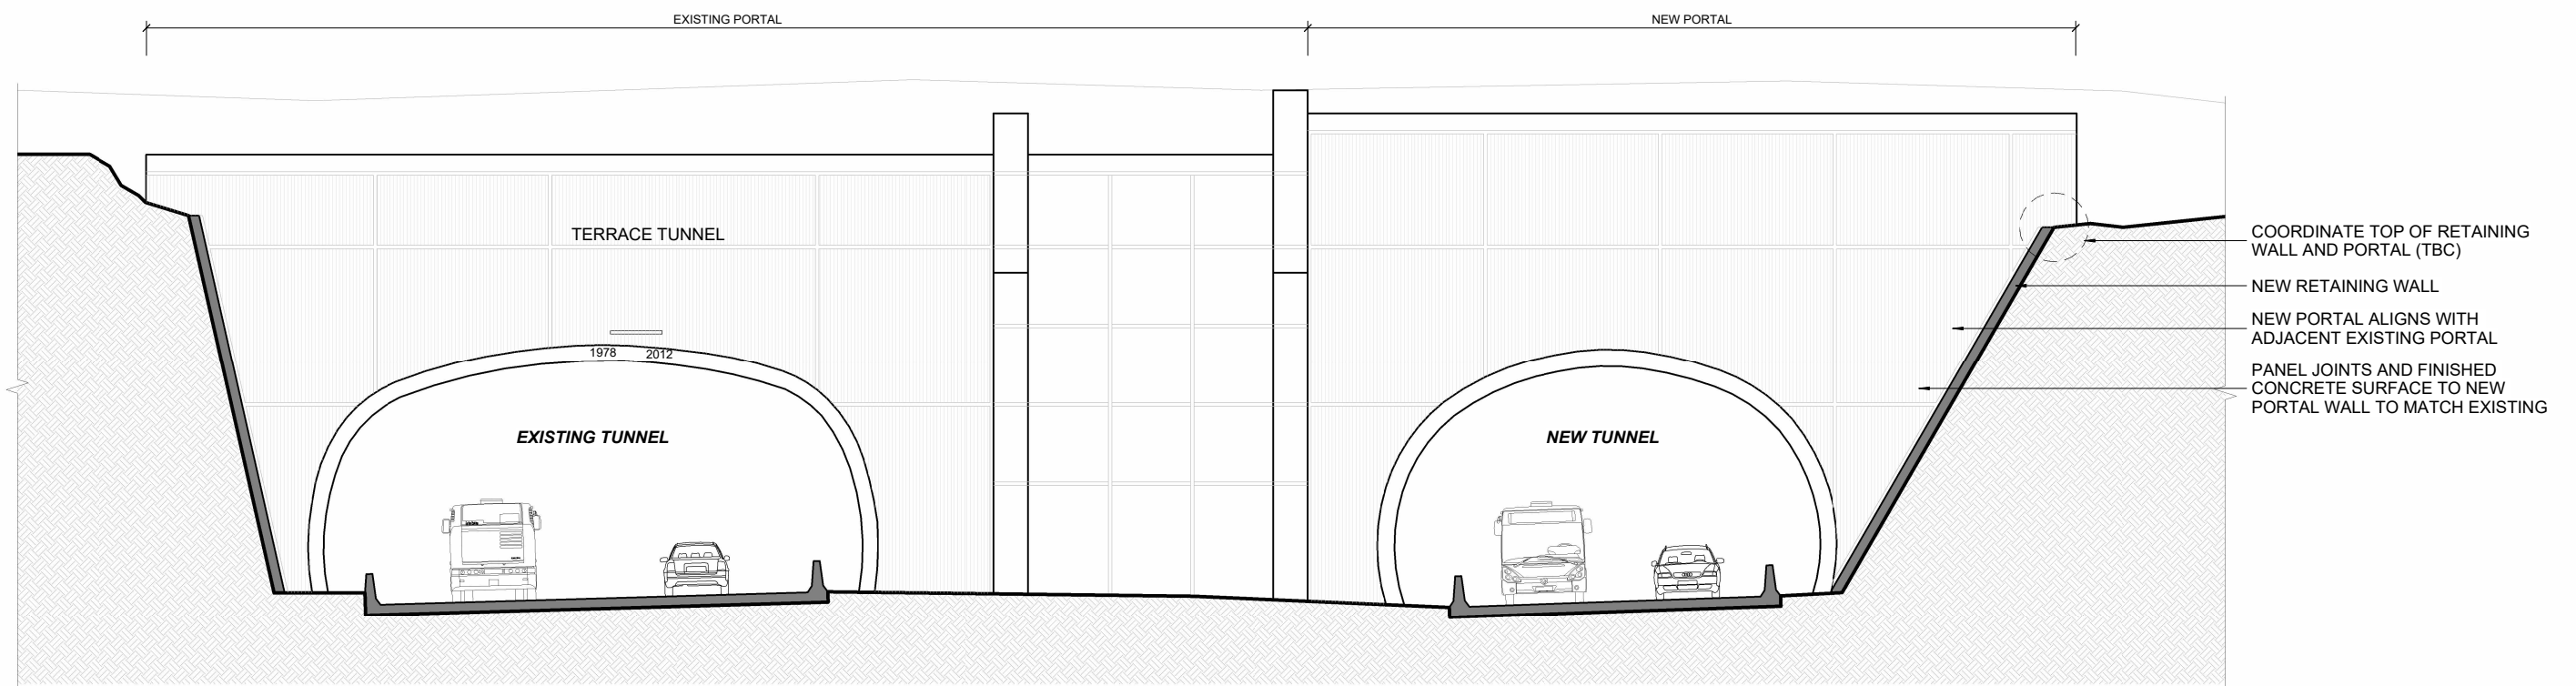

TERRACE TUNNEL - SOUTH PORTAL ELEVATION


THIS DRAWING IS TO BE
PRINTED AND VIEWED IN
COLOUR

REVISION	AMENDMENT	APPROVED	DATE
A	CONSENT DESIGN	ES	2026-07-09



SCALE 1 : 100 @ A1		ORIGINAL SIZE A1
DRAWN S GRIFFITHS	DESIGNED S GRIFFITHS	APPROVED E SUTTON
DRAWING VERIFIED B CURTAIN	DESIGN VERIFIED B CURTAIN	APPROVED DATE 2026-07-09
CONSENT DESIGN		

PROJECT NZ TRANSPORT AGENCY WELLINGTON STATE HIGHWAY 1 IMPROVEMENTS PROJECT			
TITLE TERRACE TUNNEL - SOUTH PORTAL ELEVATION			
WSP PROJECT NO. 5C4434	PROJ-ORIG-VOL-TYPE SH1WI-DES-00-UDL-DRG-	SHEET NO. 00702	REVISION A

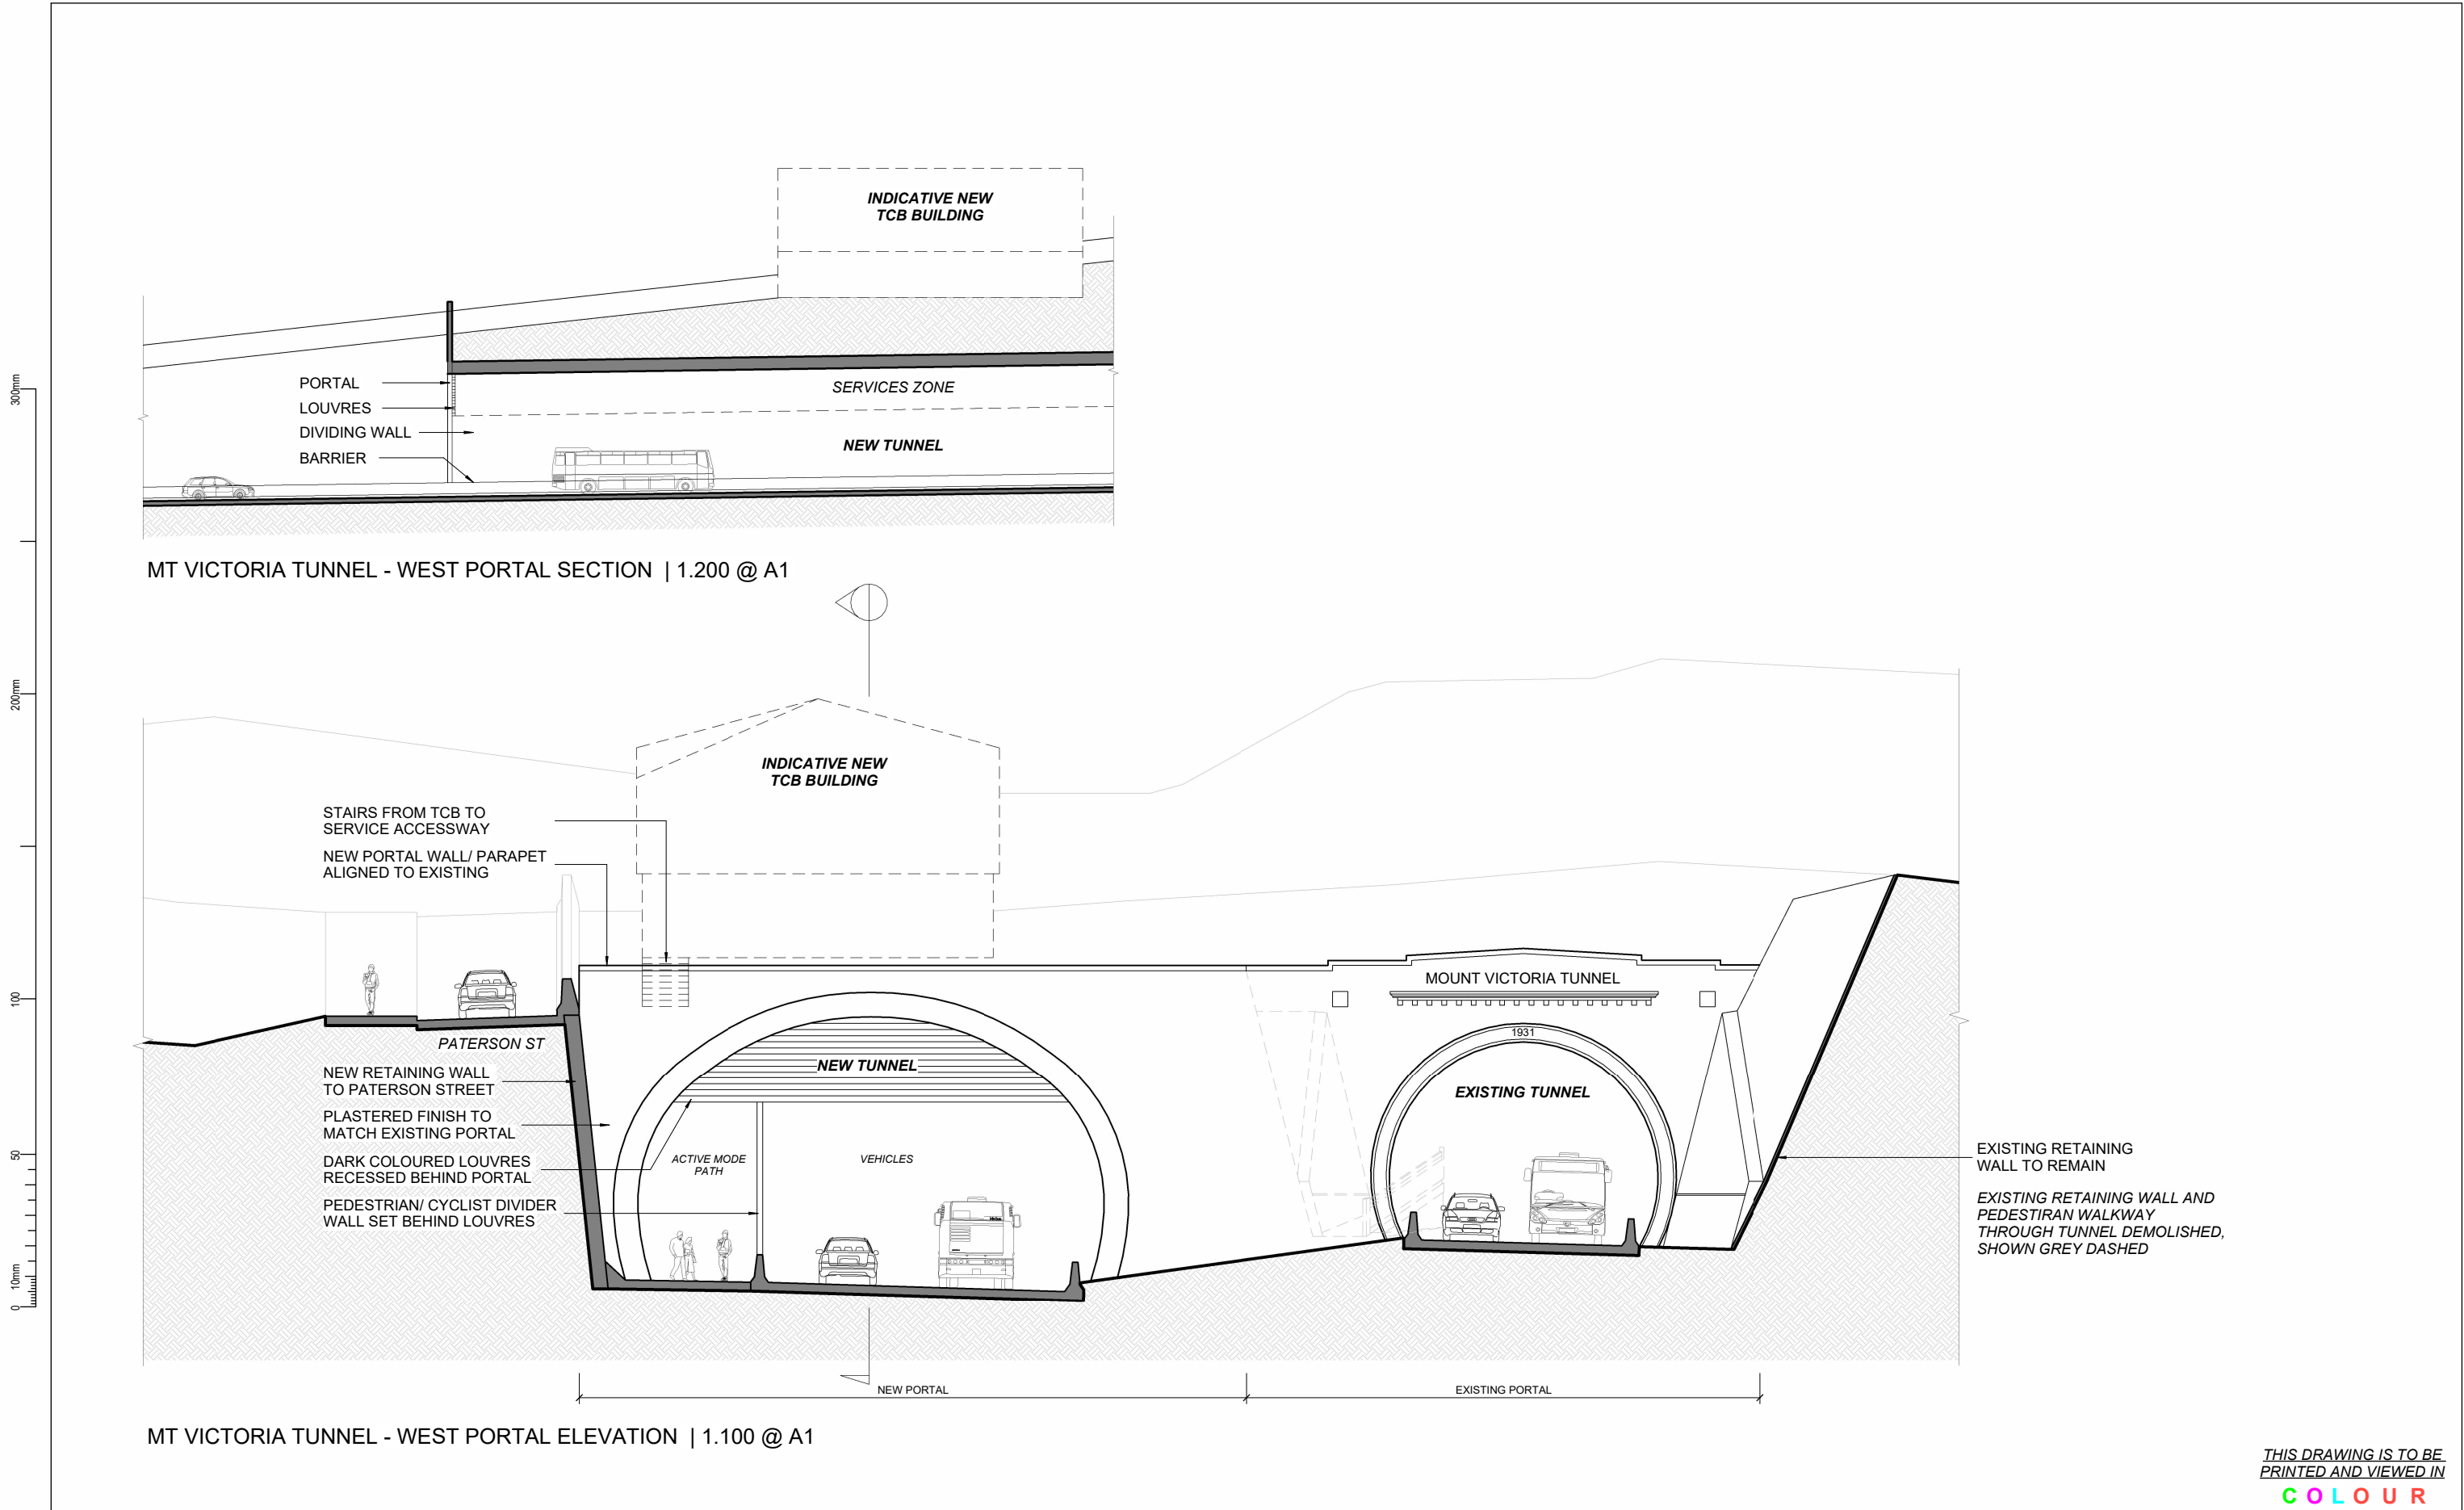


THIS DRAWING IS TO BE
PRINTED AND VIEWED IN
COLOUR

REVISION	AMENDMENT	APPROVED	DATE
A	CONSENT DESIGN	ES	2026-07-09



SCALE		ORIGINAL SIZE
As indicated @ A1		A1
DRAWN	DESIGNED	APPROVED
S GRIFFITHS	S GRIFFITHS	E SUTTON
DRAWING VERIFIED	DESIGN VERIFIED	APPROVED DATE
B CURTAIN	B CURTAIN	2026-07-09
CONSENT DESIGN		

PROJECT			
NZ TRANSPORT AGENCY			
WELLINGTON			
STATE HIGHWAY 1 IMPROVEMENTS PROJECT			
TITLE			
MT VICTORIA TUNNEL - WEST PORTAL ELEVATION			
WSP PROJECT NO.	PROJ-ORIG-VOL-TYPE	SHEET NO.	REVISION
5C4434	SH1WI-DES-00-UDL-DRG-	00703	A

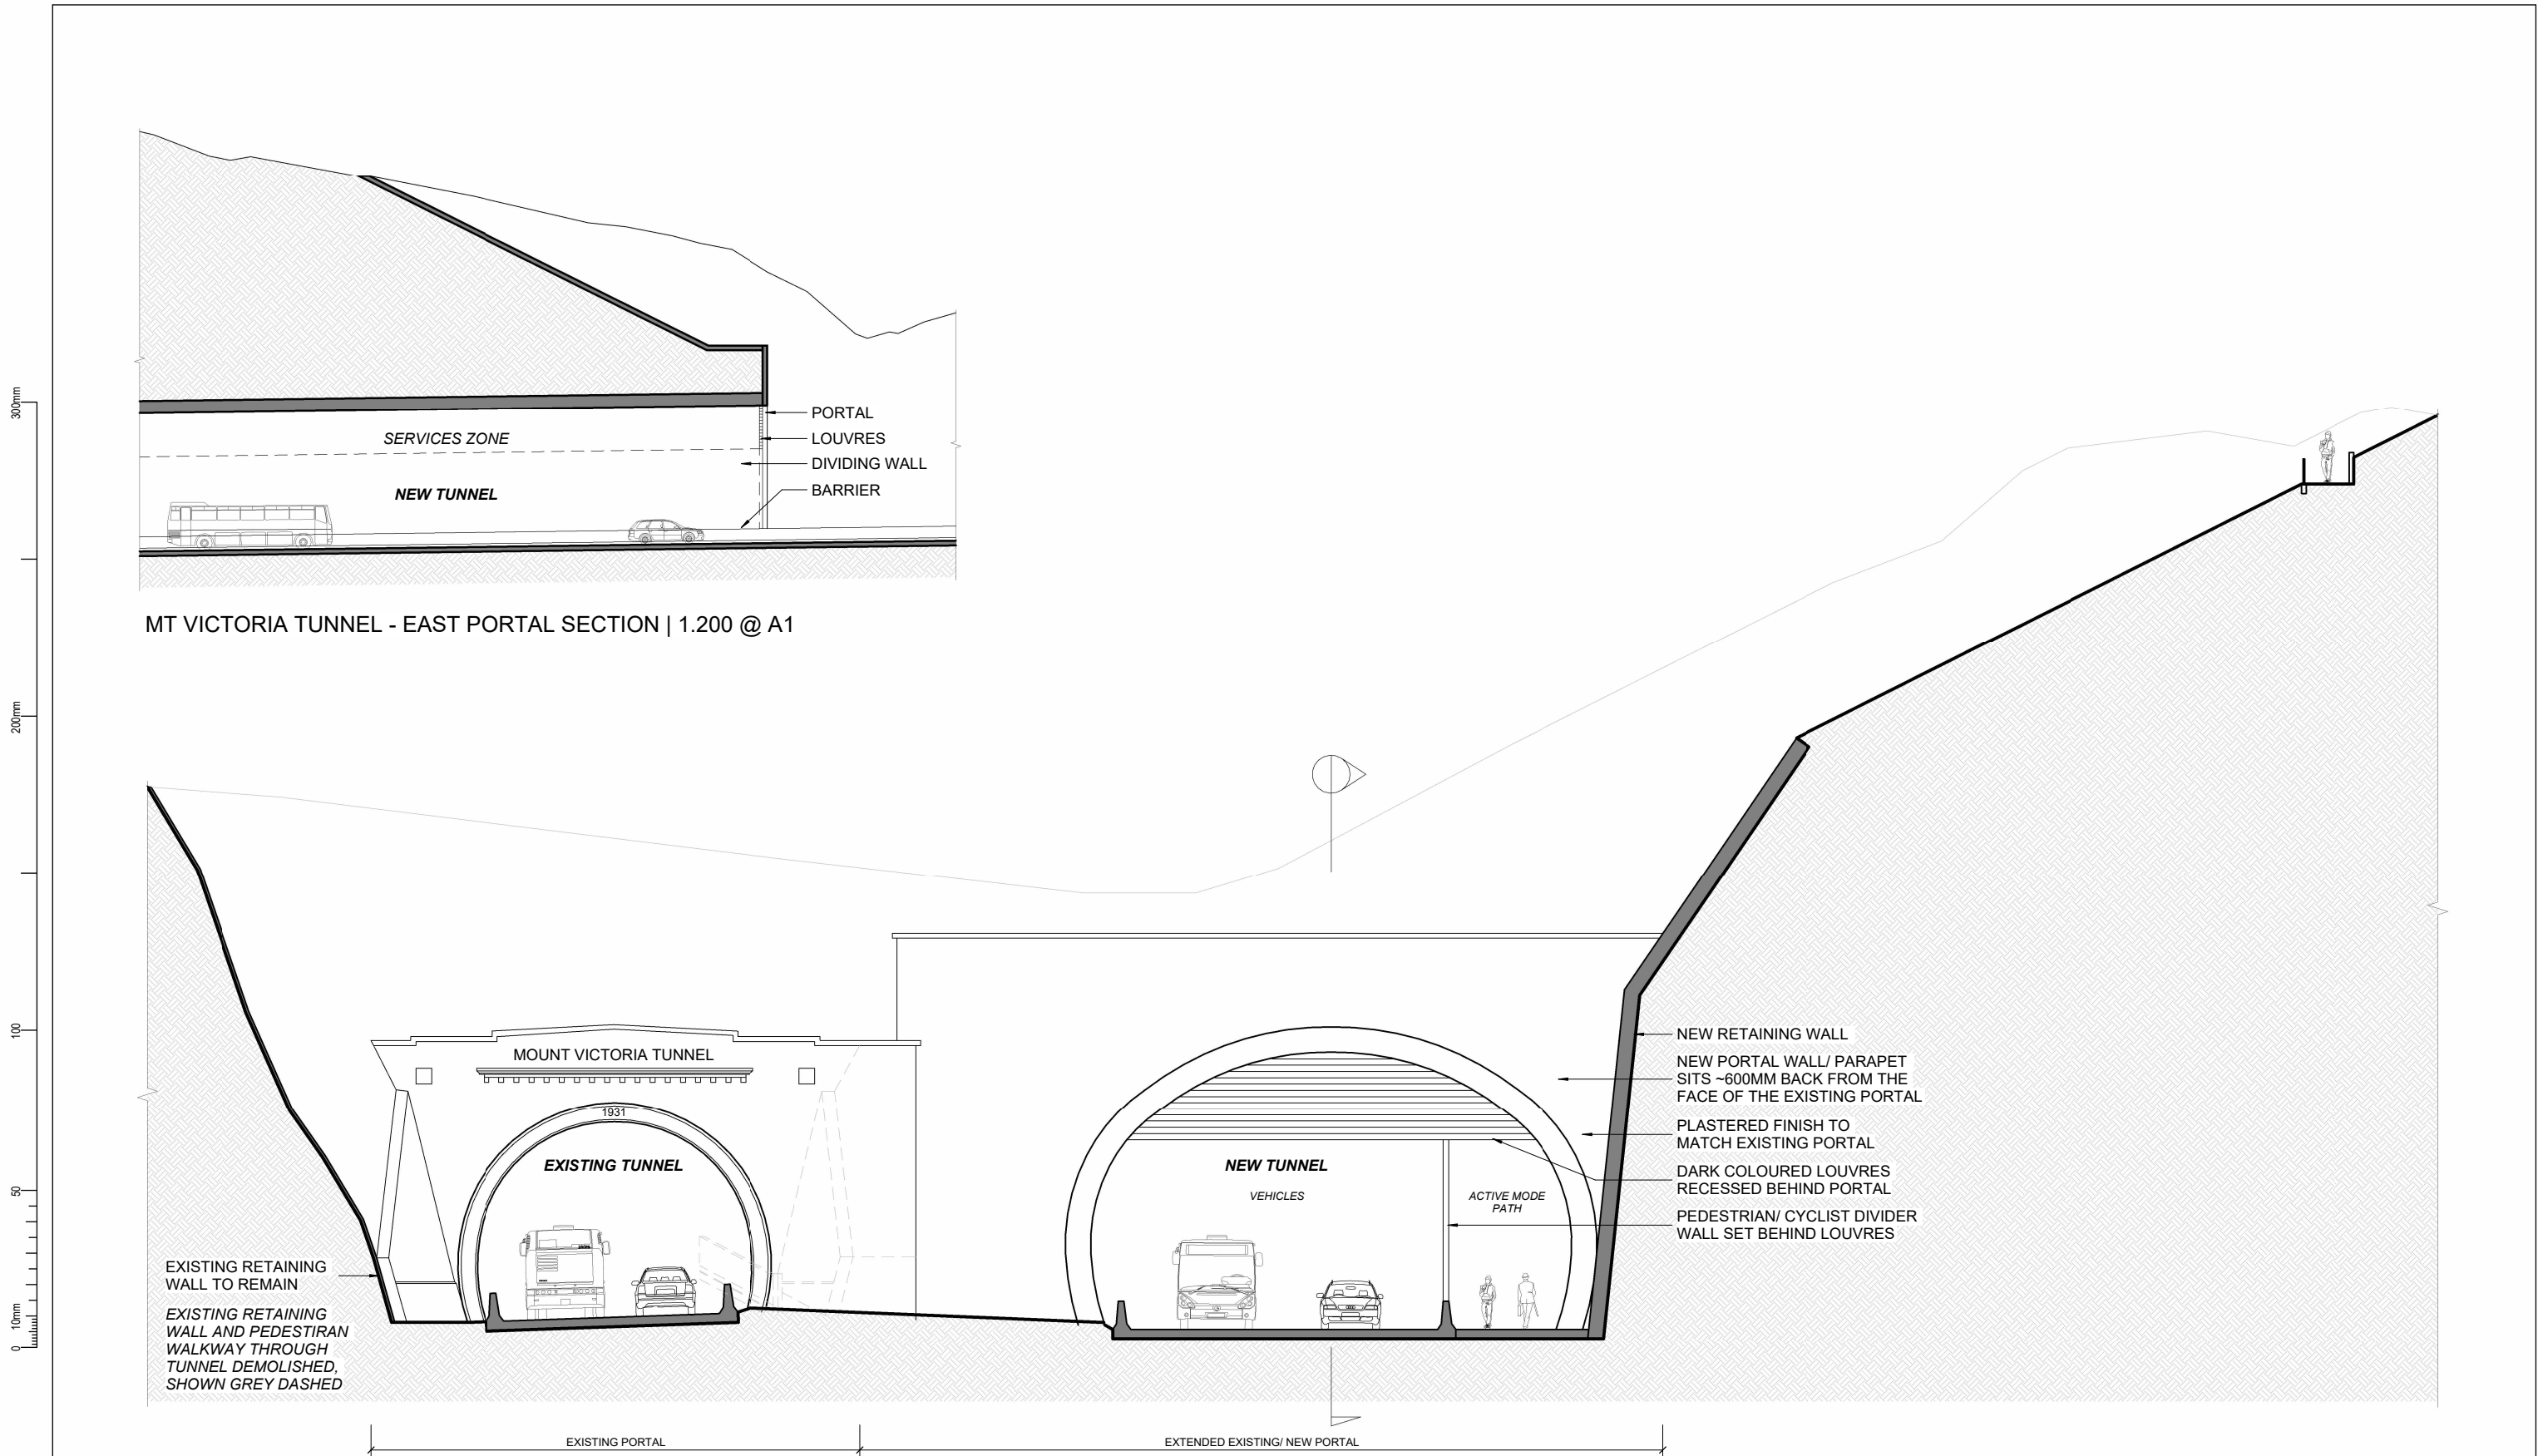

MT VICTORIA TUNNEL - EAST PORTAL ELEVATION | 1.100 @ A1

THIS DRAWING IS TO BE
PRINTED AND VIEWED IN
COLOUR

REVISION	AMENDMENT	APPROVED	DATE
A	CONSENT DESIGN	ES	2026-07-09



SCALE		ORIGINAL SIZE
As indicated @ A1		A1
DRAWN	DESIGNED	APPROVED
S GRIFFITHS	S GRIFFITHS	E SUTTON
DRAWING VERIFIED	DESIGN VERIFIED	APPROVED DATE
B CURTAIN	B CURTAIN	2026-07-09
CONSENT DESIGN		

PROJECT NZ TRANSPORT AGENCY WELLINGTON STATE HIGHWAY 1 IMPROVEMENTS PROJECT			
TITLE MT VICTORIA TUNNEL - EAST PORTAL ELEVATION			
WSP PROJECT NO. 5C4434	PROJ-ORIG-VOL-TYPE SH1WI-DES-00-UDL-DRG-	SHEET NO. 00704	REVISION A