



WAINUI ROAD

LYSNAR ROAD

SW BASIN

**FINAL TREE LOCATIONS AND SPECIES TO BE
CONFIRMED AT EPA. SPECIES TO BE AS LISTED ABOVE.**



STREET TREE PLANTING TYPOLOGIES



ARGENT LANE - ARTERIAL ROAD

Liriodendron tulipifer proposed for Agent Lane



CEMETERY ROAD LINK (COLLECTOR ROAD)

Liquidamber styraciflua 'Worplesdon' - Sweet Gum (min. PB 95 grade)



CEMETERY ROAD UPGRADE (LOCAL ROAD)

Liquidamber styraciflua 'Worplesdon' - Sweet Gum (min. PB 95 grade)



COLLECTOR ROAD / LYSNAR ROAD SPECIMEN TREE SPECIES:

Liriodendron tulipifera - Tulip Tree (min. PB 95 grade)

Ginkgo 'Saratoga' - Maidenhair Tree (min. PB 95 grade)

Liquidamber styraciflua 'Worplesdon' - Sweet Gum (min. PB 95 grade)



STREAM ROAD SPECIMEN TREE SPECIES:

Alectryon excelsus - Titoki (min. PB 95 grade)



LOCAL ROAD TYPE 1 SPECIMEN TREE SPECIES:

Fraxinus griffithii - Evergreen Ash (min. PB 95 grade)

Prunus 'Kanzan' - Flowering Cherry (min. PB 95 grade)

Sophora tetraptera - Kowhai Tree (min. PB 95 grade)



LOCAL ROAD TYPE 2 SPECIMEN TREE SPECIES:

Michelia gracipes (min. PB 95 grade)

Lagerstromiea De hubert Puard - Crepe Myrtle (min. PB 95 grade)

Cercis 'Forst Pansy' - Judus Tree (min. PB 95 grade)



JOAL SPECIMEN TREE SPECIES:

Michelia gracipes (min. PB 95 grade)

Prunus sp - Flowering Cherry (min. PB 95 grade)



WALKWAY SPECIMEN TREE SPECIES:

Prunus 'Pink Cloud' - Flowering Cherry (min. PB 95 grade)


Walkway to be finished in grass except where steps are located and the adjoining slope is too steep to mow.




WAINUI ROAD

Podocarpus totara proposed for Wainui

STAGE 10 OVERALL STREET & WALKWAY PLANTING PLAN

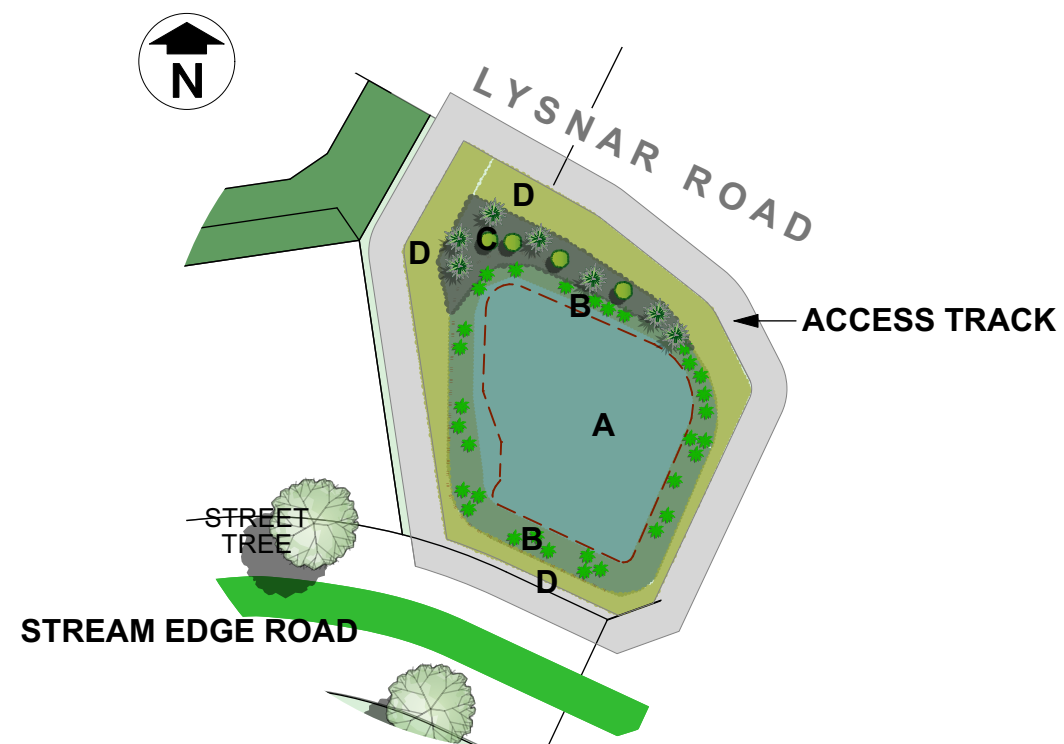

● **STAGE 10 DRY BASIN DETAIL**
scale 1:750

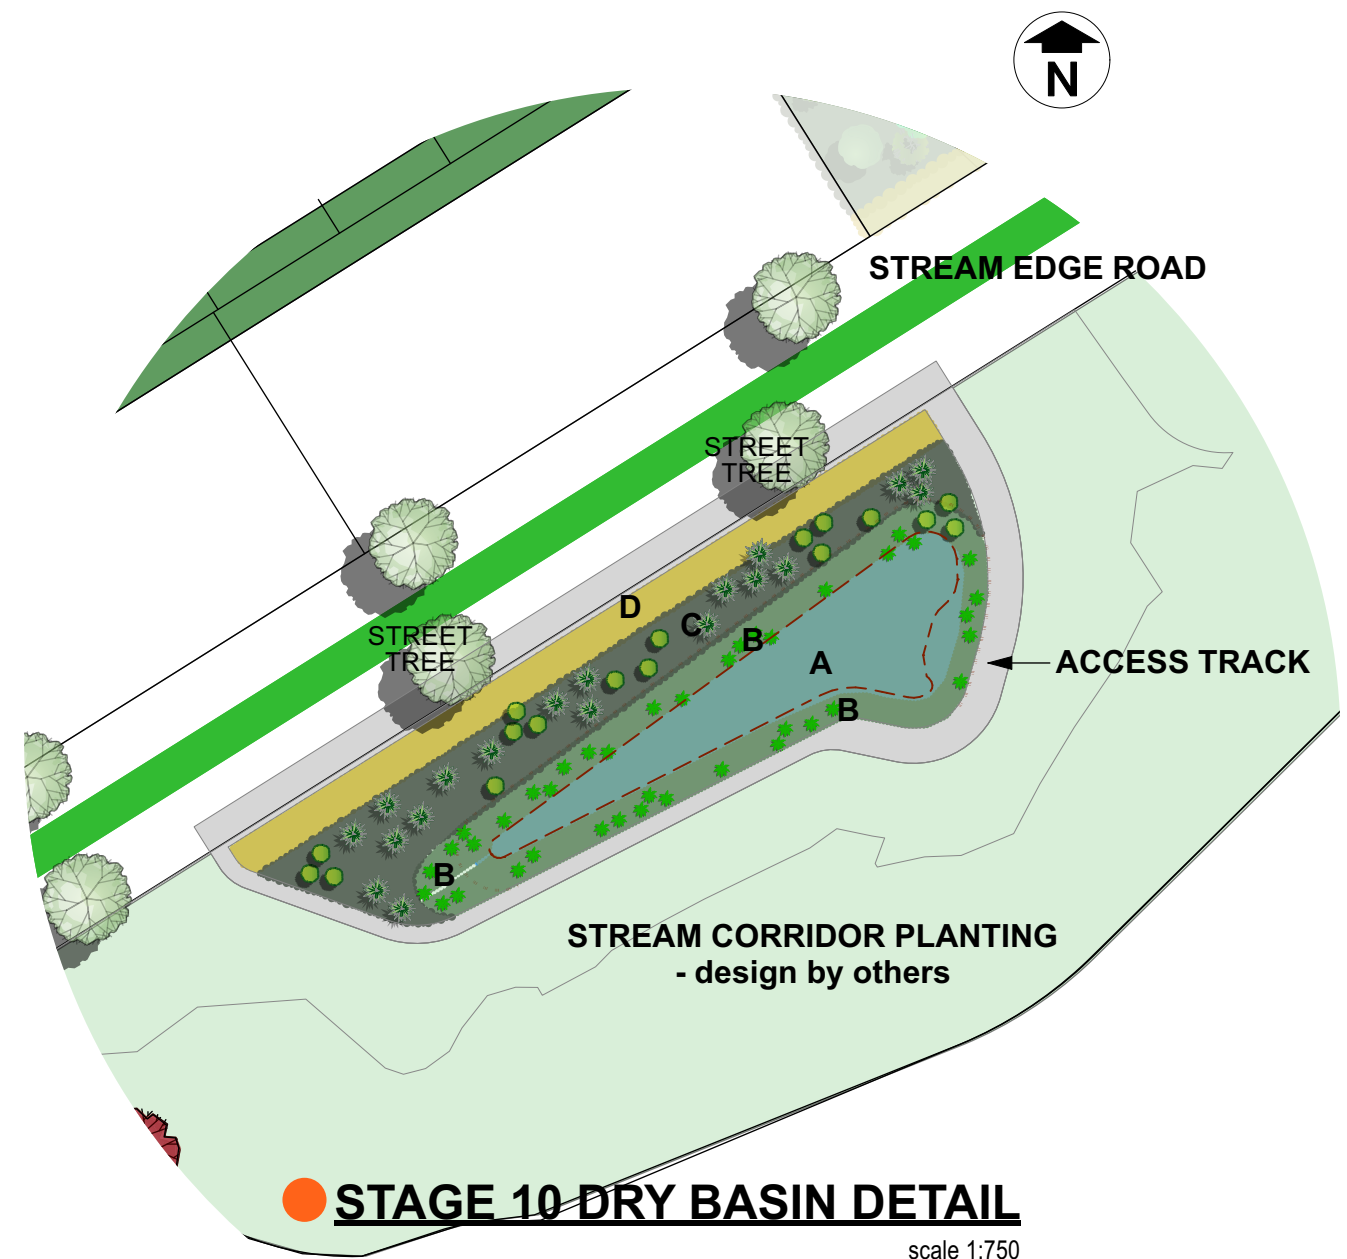


● **STAGE 10 DRY BASIN DETAIL**
scale 1:750

DRY BASIN PLANTING:


- A - WETLAND SPECIES including Apodasmia, Juncus & Carex
- B - BASIN MARGIN SPECIES including Carex species
- C - MIXED NATIVE REVEGETATION SPECIES including Cordyline, Coprosma, Toetoe, Phormium & Hoheria
- D - AMENITY EDGE SPECIES including Lomandra & Coprosma

PLANT SCHEDULE - STAGE 10 RESERVE


BOTANICAL NAME:	COMMON NAME:	SPACING:	GRADE:	HEIGHT AT PLANTING:	HEIGHT AT MATURITY:	EST QUANTITY:
Vitex lucens	Puriri	where shown	160ltr	3.0m	7.0m+	1
Quercus coccinea	Oak Tree	where shown	160ltr	3.0m	7.0m+	2
Liquidamber styraciflua	Sweet Gum	where shown	160ltr	3.0m	7.0m+	2
Alectryon excelsus	Titoki	where shown	160ltr	2.5m	7.0m+	1

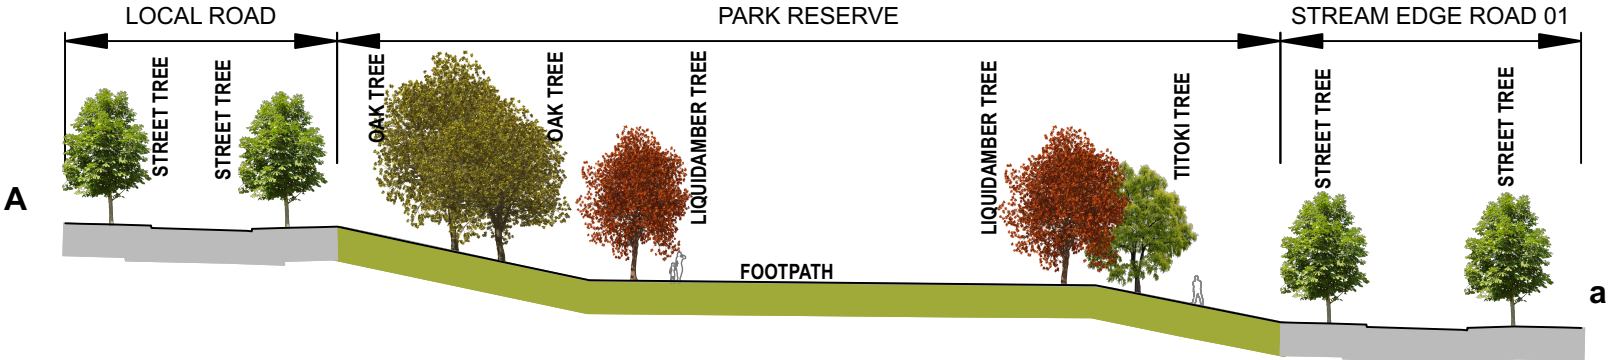

INDICATIVE CROSS-SECTION A-a
scale 1:450

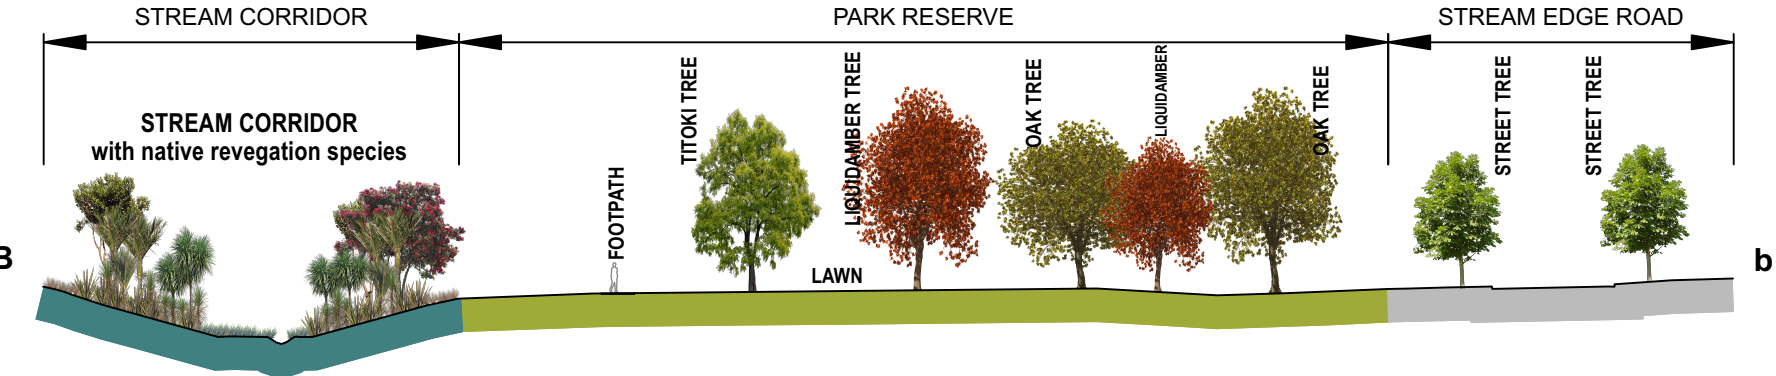

INDICATIVE CROSS-SECTION B-b
scale 1:450

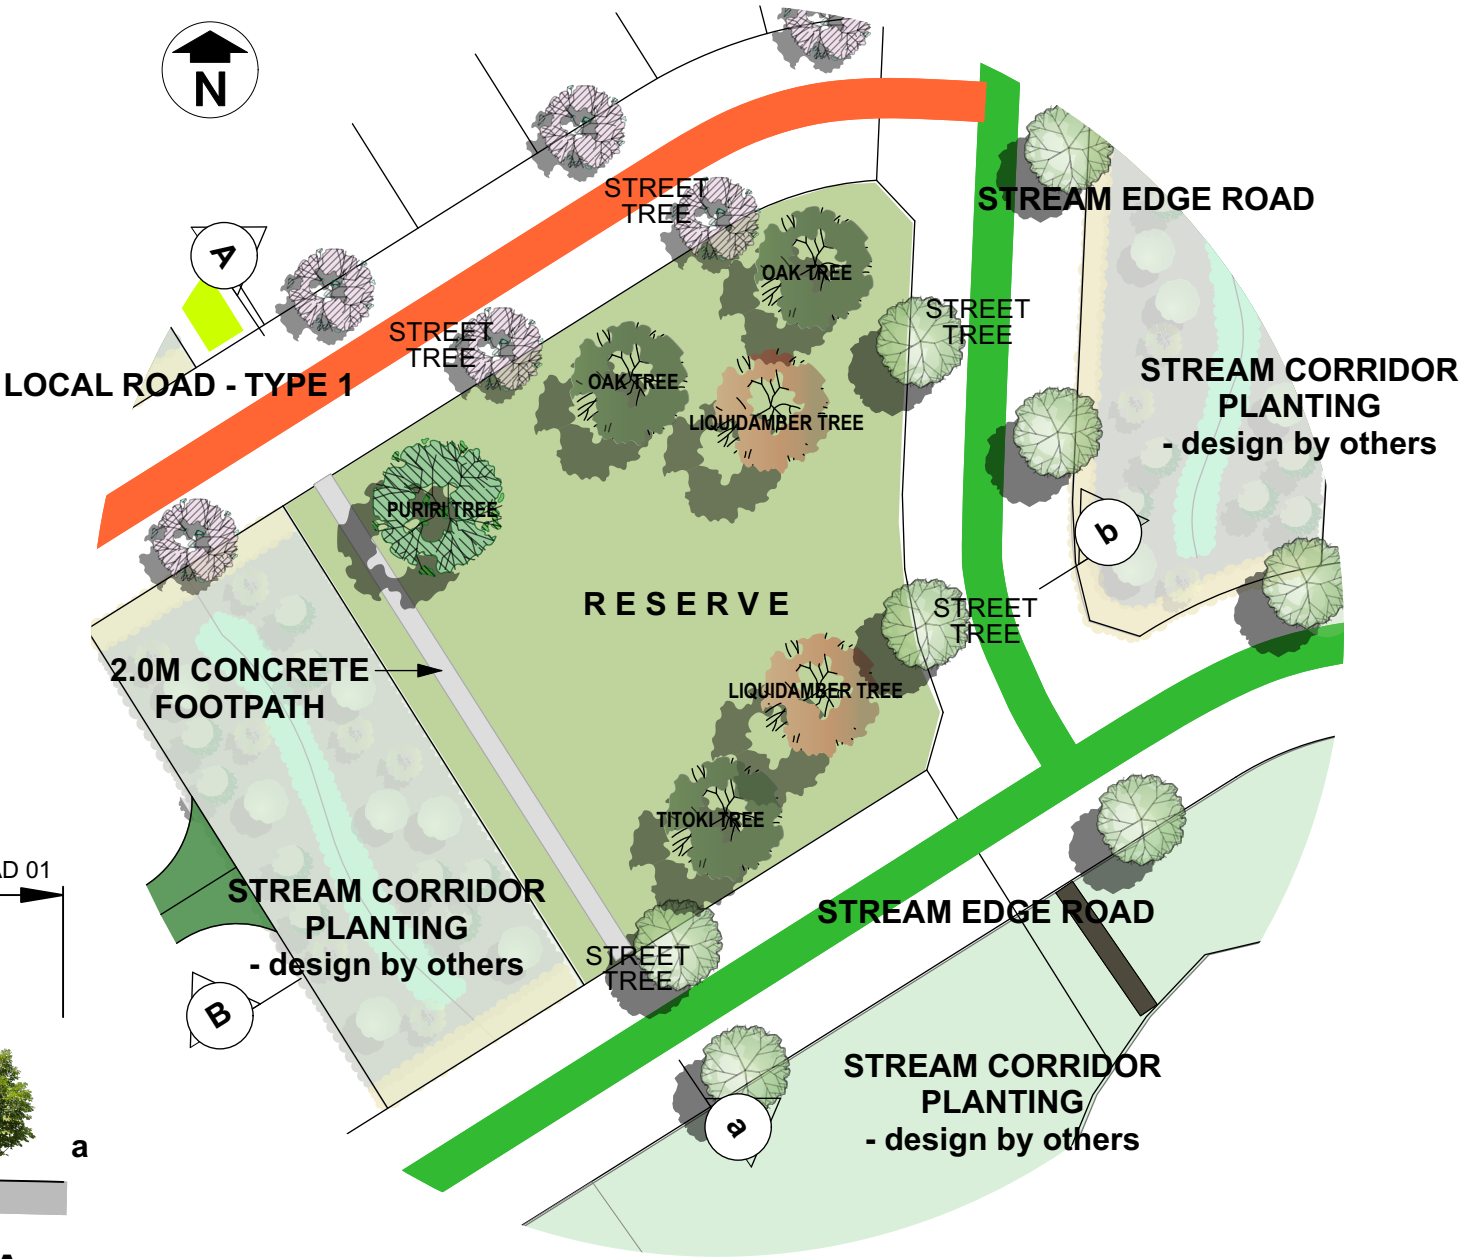

STAGE 10 RESERVE DETAIL
scale 1:750

RESERVE TREE SPECIES:

- Vitex lucens - Puriri - Grade 160ltr
- Alectryon excelsus - Titoki - Grade 160ltr
- Liquidamber sp. - Sweet Gum Grade 160ltr
- Quercus sp. - Oak Tree - Grade 160ltr

ISSUE	DATE 31.7.25	REVISION 2	PROJECT #
PROJECT	MILLDALE STAGE 10 - LANDSCAPE		FHMD
CLIENT	FHLD	DATE # 31.7.25	DWG #
		SCALE @ A3	006
DWG	LANDSCAPE PLAN STG 10 - RESERVE		REVISION 2
	CHKD MS	DRAWN SJF	



**FINAL TREE LOCATIONS AND SPECIES TO BE
CONFIRMED AT EPA. SPECIES TO BE AS LISTED ABOVE.**

STREET TREE PLANTING TYPOLOGIES

- ARGENT LANE - ARTERIAL ROAD**
Liriodendron tulipifer proposed for Agent Lane
- CEMETERY ROAD LINK (COLLECTOR ROAD)**
Liquidamber styraciflua 'Worplesdon' - Sweet Gum (min. PB 95 grade)
- CEMETERY ROAD UPGRADE (LOCAL ROAD)**
Liquidamber styraciflua 'Worplesdon' - Sweet Gum (min. PB 95 grade)
- COLLECTOR ROAD / LYSNAR ROAD SPECIMEN TREE SPECIES:**
Liriodendron tulipifera - Tulip Tree (min. PB 95 grade)
Ginkgo 'Saratoga' - Maidenhair Tree (min. PB 95 grade)
Liquidamber styraciflua 'Worplesdon' - Sweet Gum (min. PB 95 grade)
- STREAM ROAD SPECIMEN TREE SPECIES:**
Alectryon excelsus - Titoki (min. PB 95 grade)
- LOCAL ROAD TYPE 1 SPECIMEN TREE SPECIES:**
Fraxinus griffithii - Evergreen Ash (min. PB 95 grade)
Prunus 'Kanzan' - Flowering Cherry (min. PB 95 grade)
Sophora tetraptera - Kowhai Tree (min. PB 95 grade)
- LOCAL ROAD TYPE 2 SPECIMEN TREE SPECIES:**
Michelia gracipes (min. PB 95 grade)
Lagerstromeia De hubert Puard - Crepe Myrtle (min. PB 95 grade)
Cercis 'Forst Pansy' - Judus Tree (min. PB 95 grade)
- JOAL SPECIMEN TREE SPECIES:**
Michelia gracipes (min. PB 95 grade)
Prunus sp - Flowering Cherry (min. PB 95 grade)
- WALKWAY SPECIMEN TREE SPECIES:**
Prunus 'Pink Cloud' - Flowering Cherry (min. PB 95 grade)
Walkway to be finished in grass except where steps are located and the adjoining slope is too steep to mow.
- WAINUI ROAD**
Podocarpus totara proposed for Wainui

STAGE 11 OVERALL STREET & WALKWAY PLANTING PLAN

ISSUE	DATE 31.7.25	REVISION 2	PROJECT #
PROJECT	MILLDALE STAGE 11 - LANDSCAPE		FHMD
CLIENT	FHLD	DATE # 31.7.25	DWG #
DWG	LANDSCAPE PLAN STG 11 - STREET TREES	SCALE @ A3 1:2500	007
		DRAWN SJF	
		CHKD MS	REVISION 2