



LEGEND

Wind Farm

- Wind Turbines
- ◆ Grid Injection Point (GIP)
- Sub Station
- Transmission Line Route
- Transpower 220kV Line
- Civil Works Design
- Wind Farm Site

Recorded Archaeological Sites

- ★ Colonial Era Site
- ★ Manawhenua Site

MAP SCALE




Scale: 1:100,000

PRINT DATE

15/08/2025

VERSION


1.0

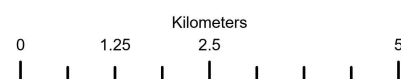

TITLE

FIGURE ARCHAEOLOGY - 1

LOCATION OF RECORDE ARCHAEOLOGICAL SITES NEAR THE PROJECT SITE

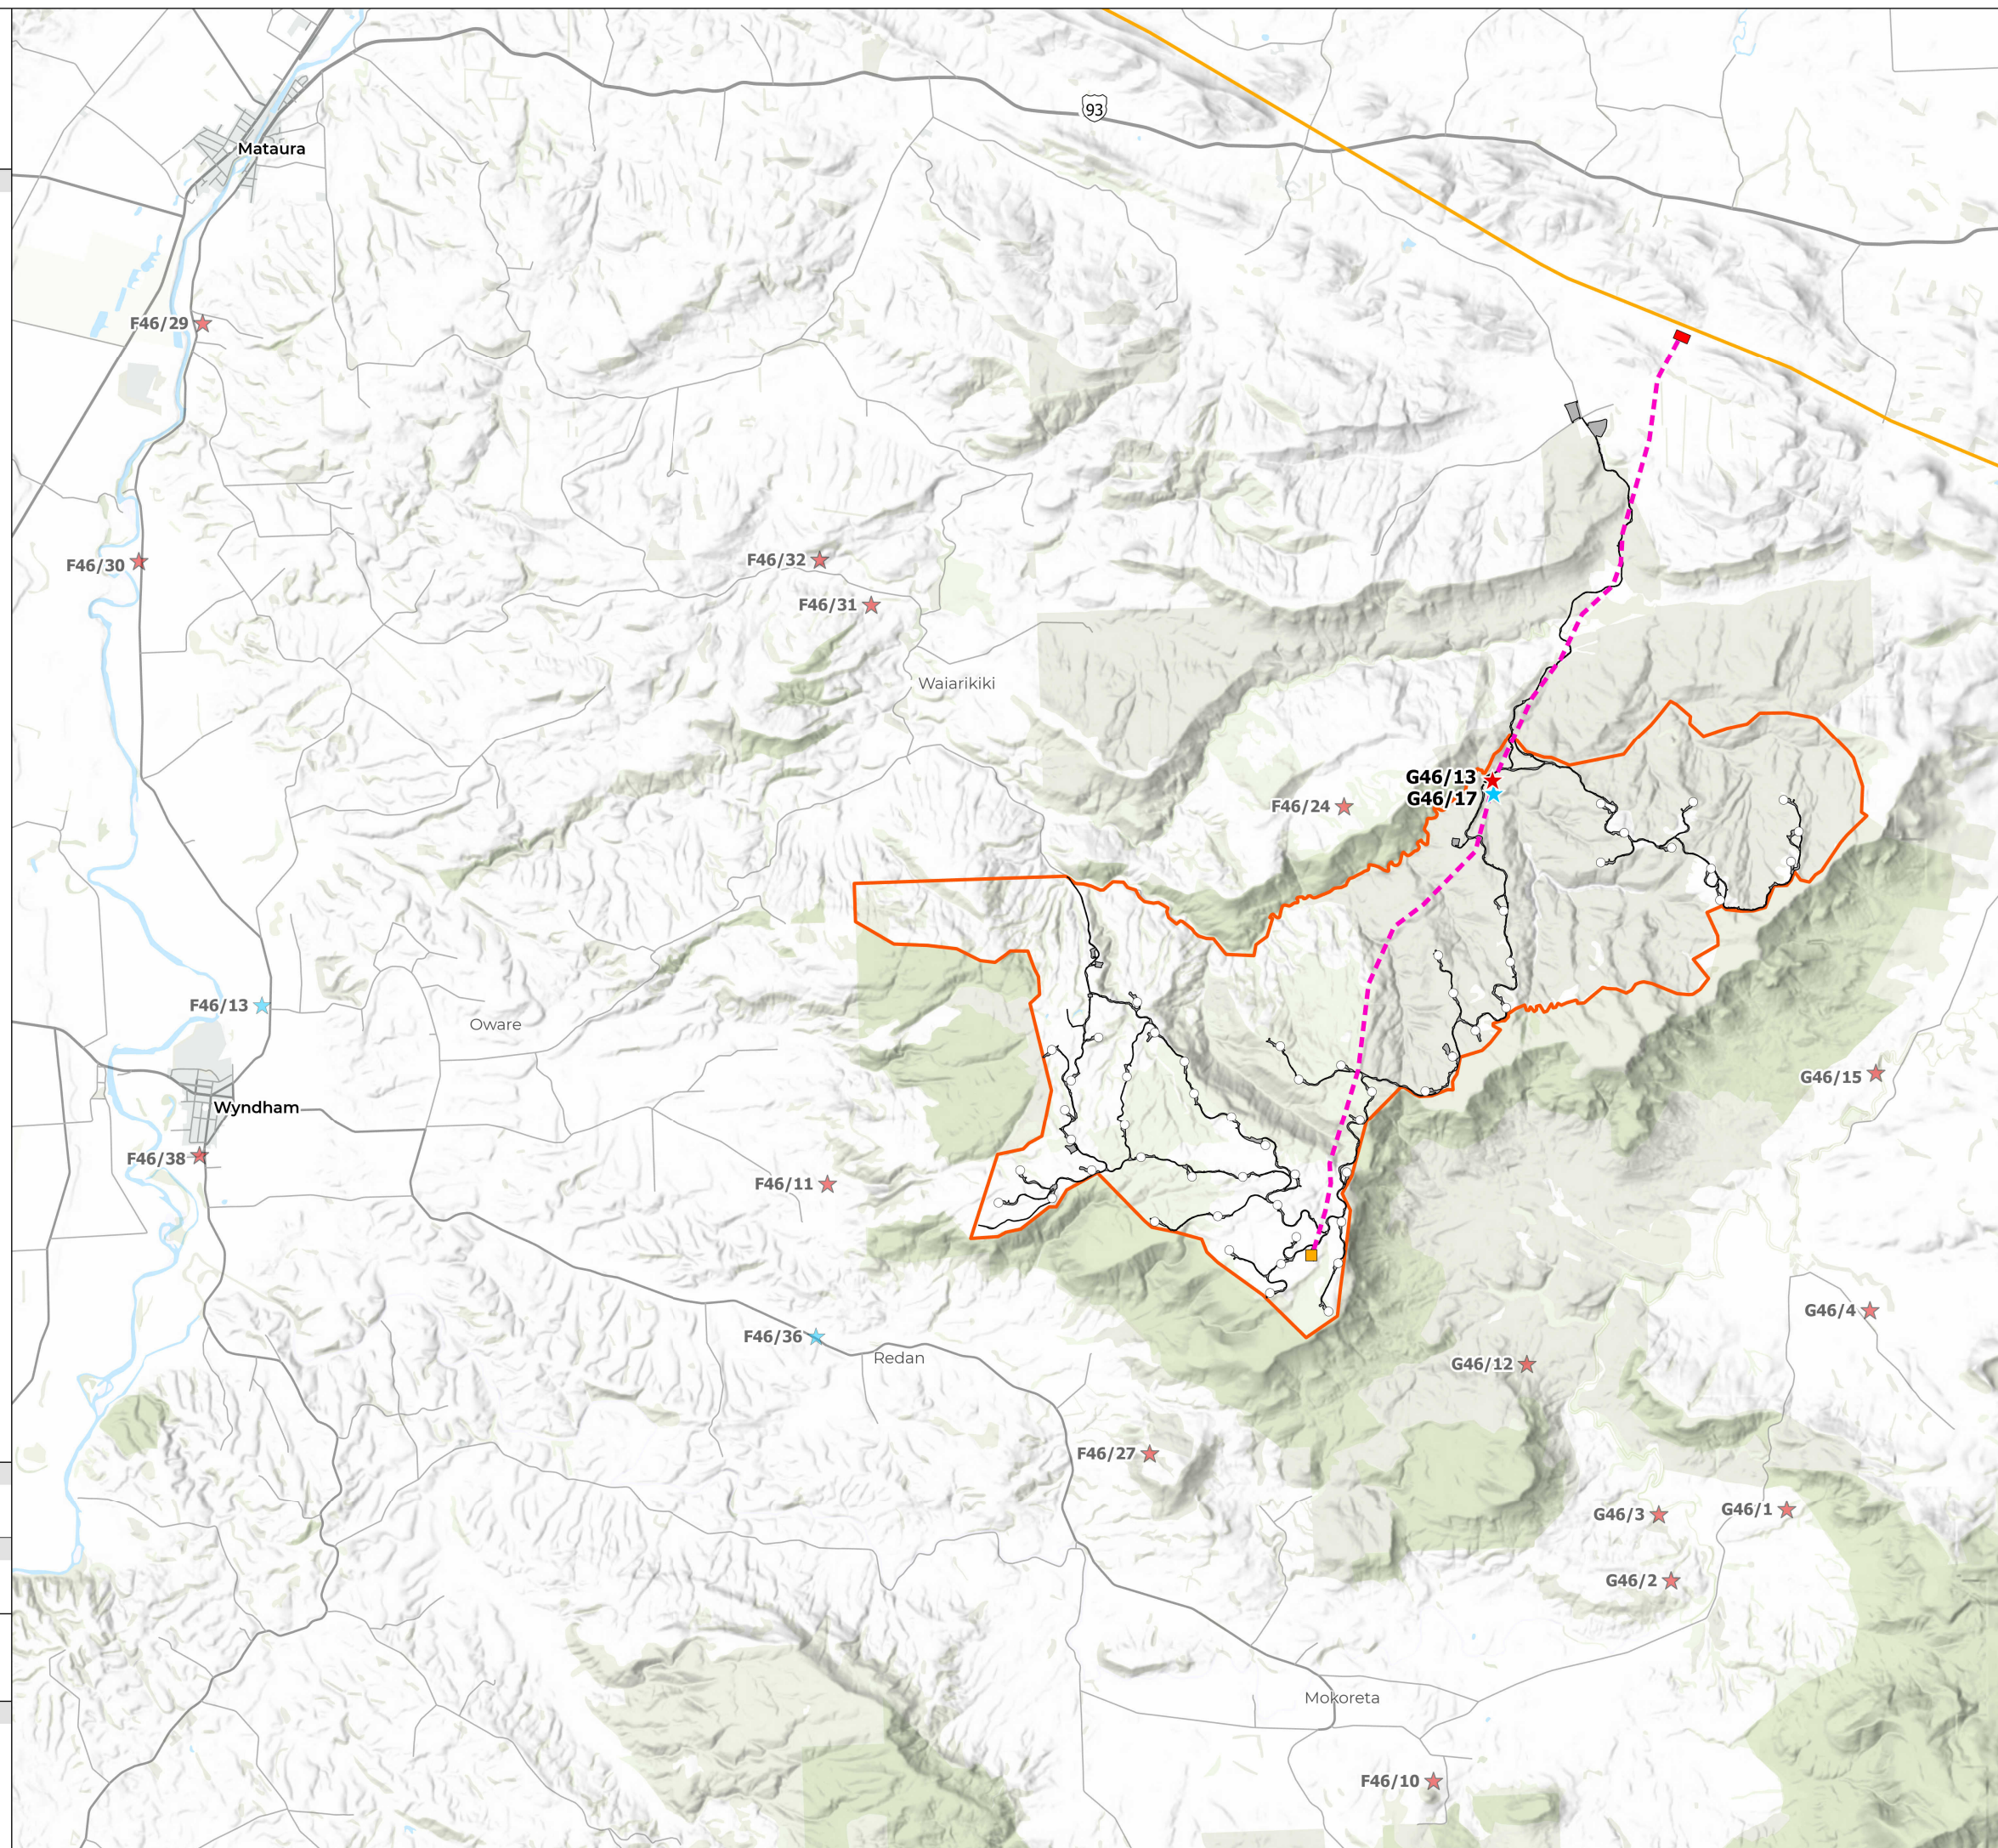



LEGEND


Wind Farm

- ✕ Transmission Line Towers
- Transmission Line Route
- Wind Farm Civil Design
- Transmission Line Civil Works
- Wind Farm Site

Archaeology

- ★ Colonial Era Site
- ★ Manawhenua Site
- Area Requiring On Site Archaeological Monitor

MAP SCALE

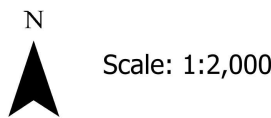

PRINT DATE

15/08/2025


VERSION

1.0

TITLE

FIGURE ARCHAEOLOGY - 2

AREA TO BE MONITORED BY ARCHAEOLOGIST
AND REPRESENTATIVE FROM TAMI

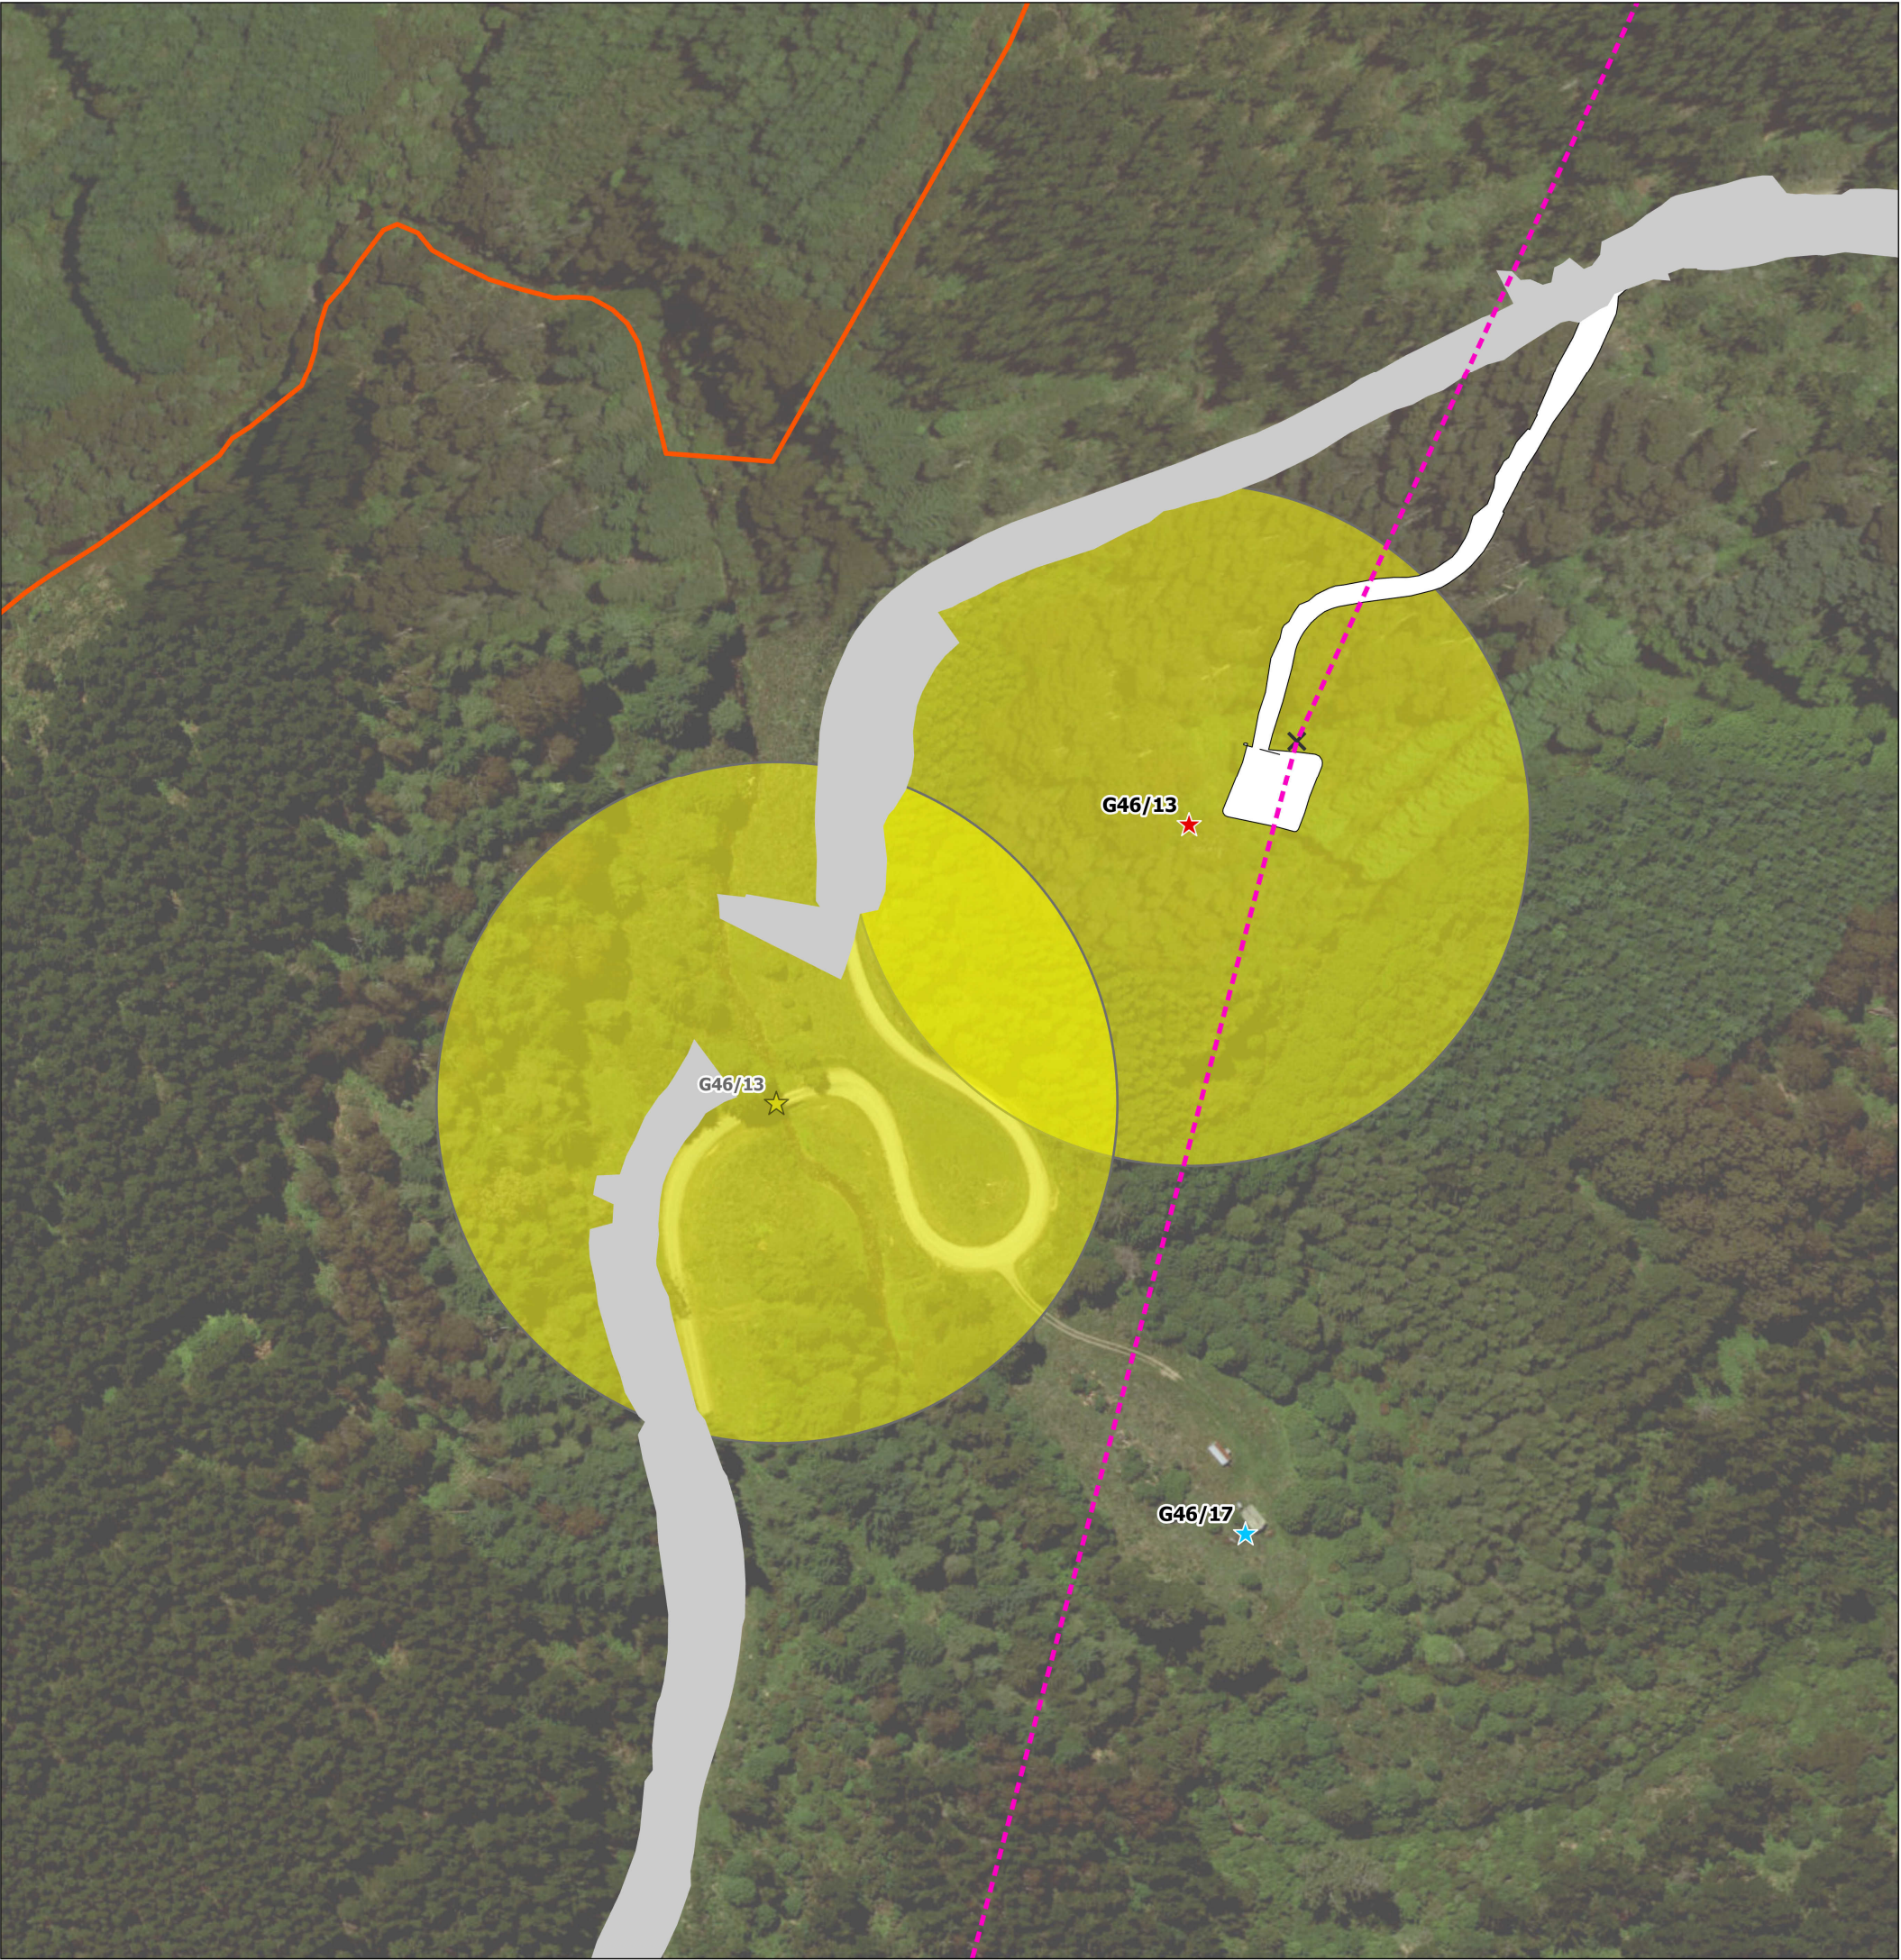



LEGEND

Wind Farm

- Wind Turbines
- ▲ Permanent Meteorological Mast
- Sub Station
- ◇ Water Take Location
- ▭ WS and BPF Envelope Area
- ▭ O&M Building Location Envelope Area
- ▭ Substation Envelope Area
- Civil Works Design
- ▭ Wind Farm Site

Grid Connection

- ◆ Grid Injection Point (GIP)
- ▭ GIP Envelope Area
- Transmission Line Route
- ▭ Transmission Line Corridor (200m Wide)

Property

Wind Farm Properties

- Glencoe Station
- Matariki (Venlaw) Forests
- Jedburgh Station

Transmission Line Properties

- Salvation Army Trust
- Port Blakely

Other Properties

- Contact Energy Property

Other

- Transpower 220kV Transmission Line
- DOC Public Conservation Area
- DOC Stewardship Area
- ▭ District Council Boundary
- ▭ Regional Council Boundary

MAP SCALE




Scale: 1:65,000

PRINT DATE

31/07/2025

VERSION


1.0

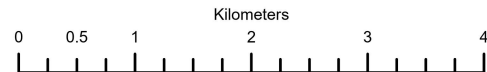

TITLE

FIGURE CONDITIONS - 1

PROJECT SITE DESIGN

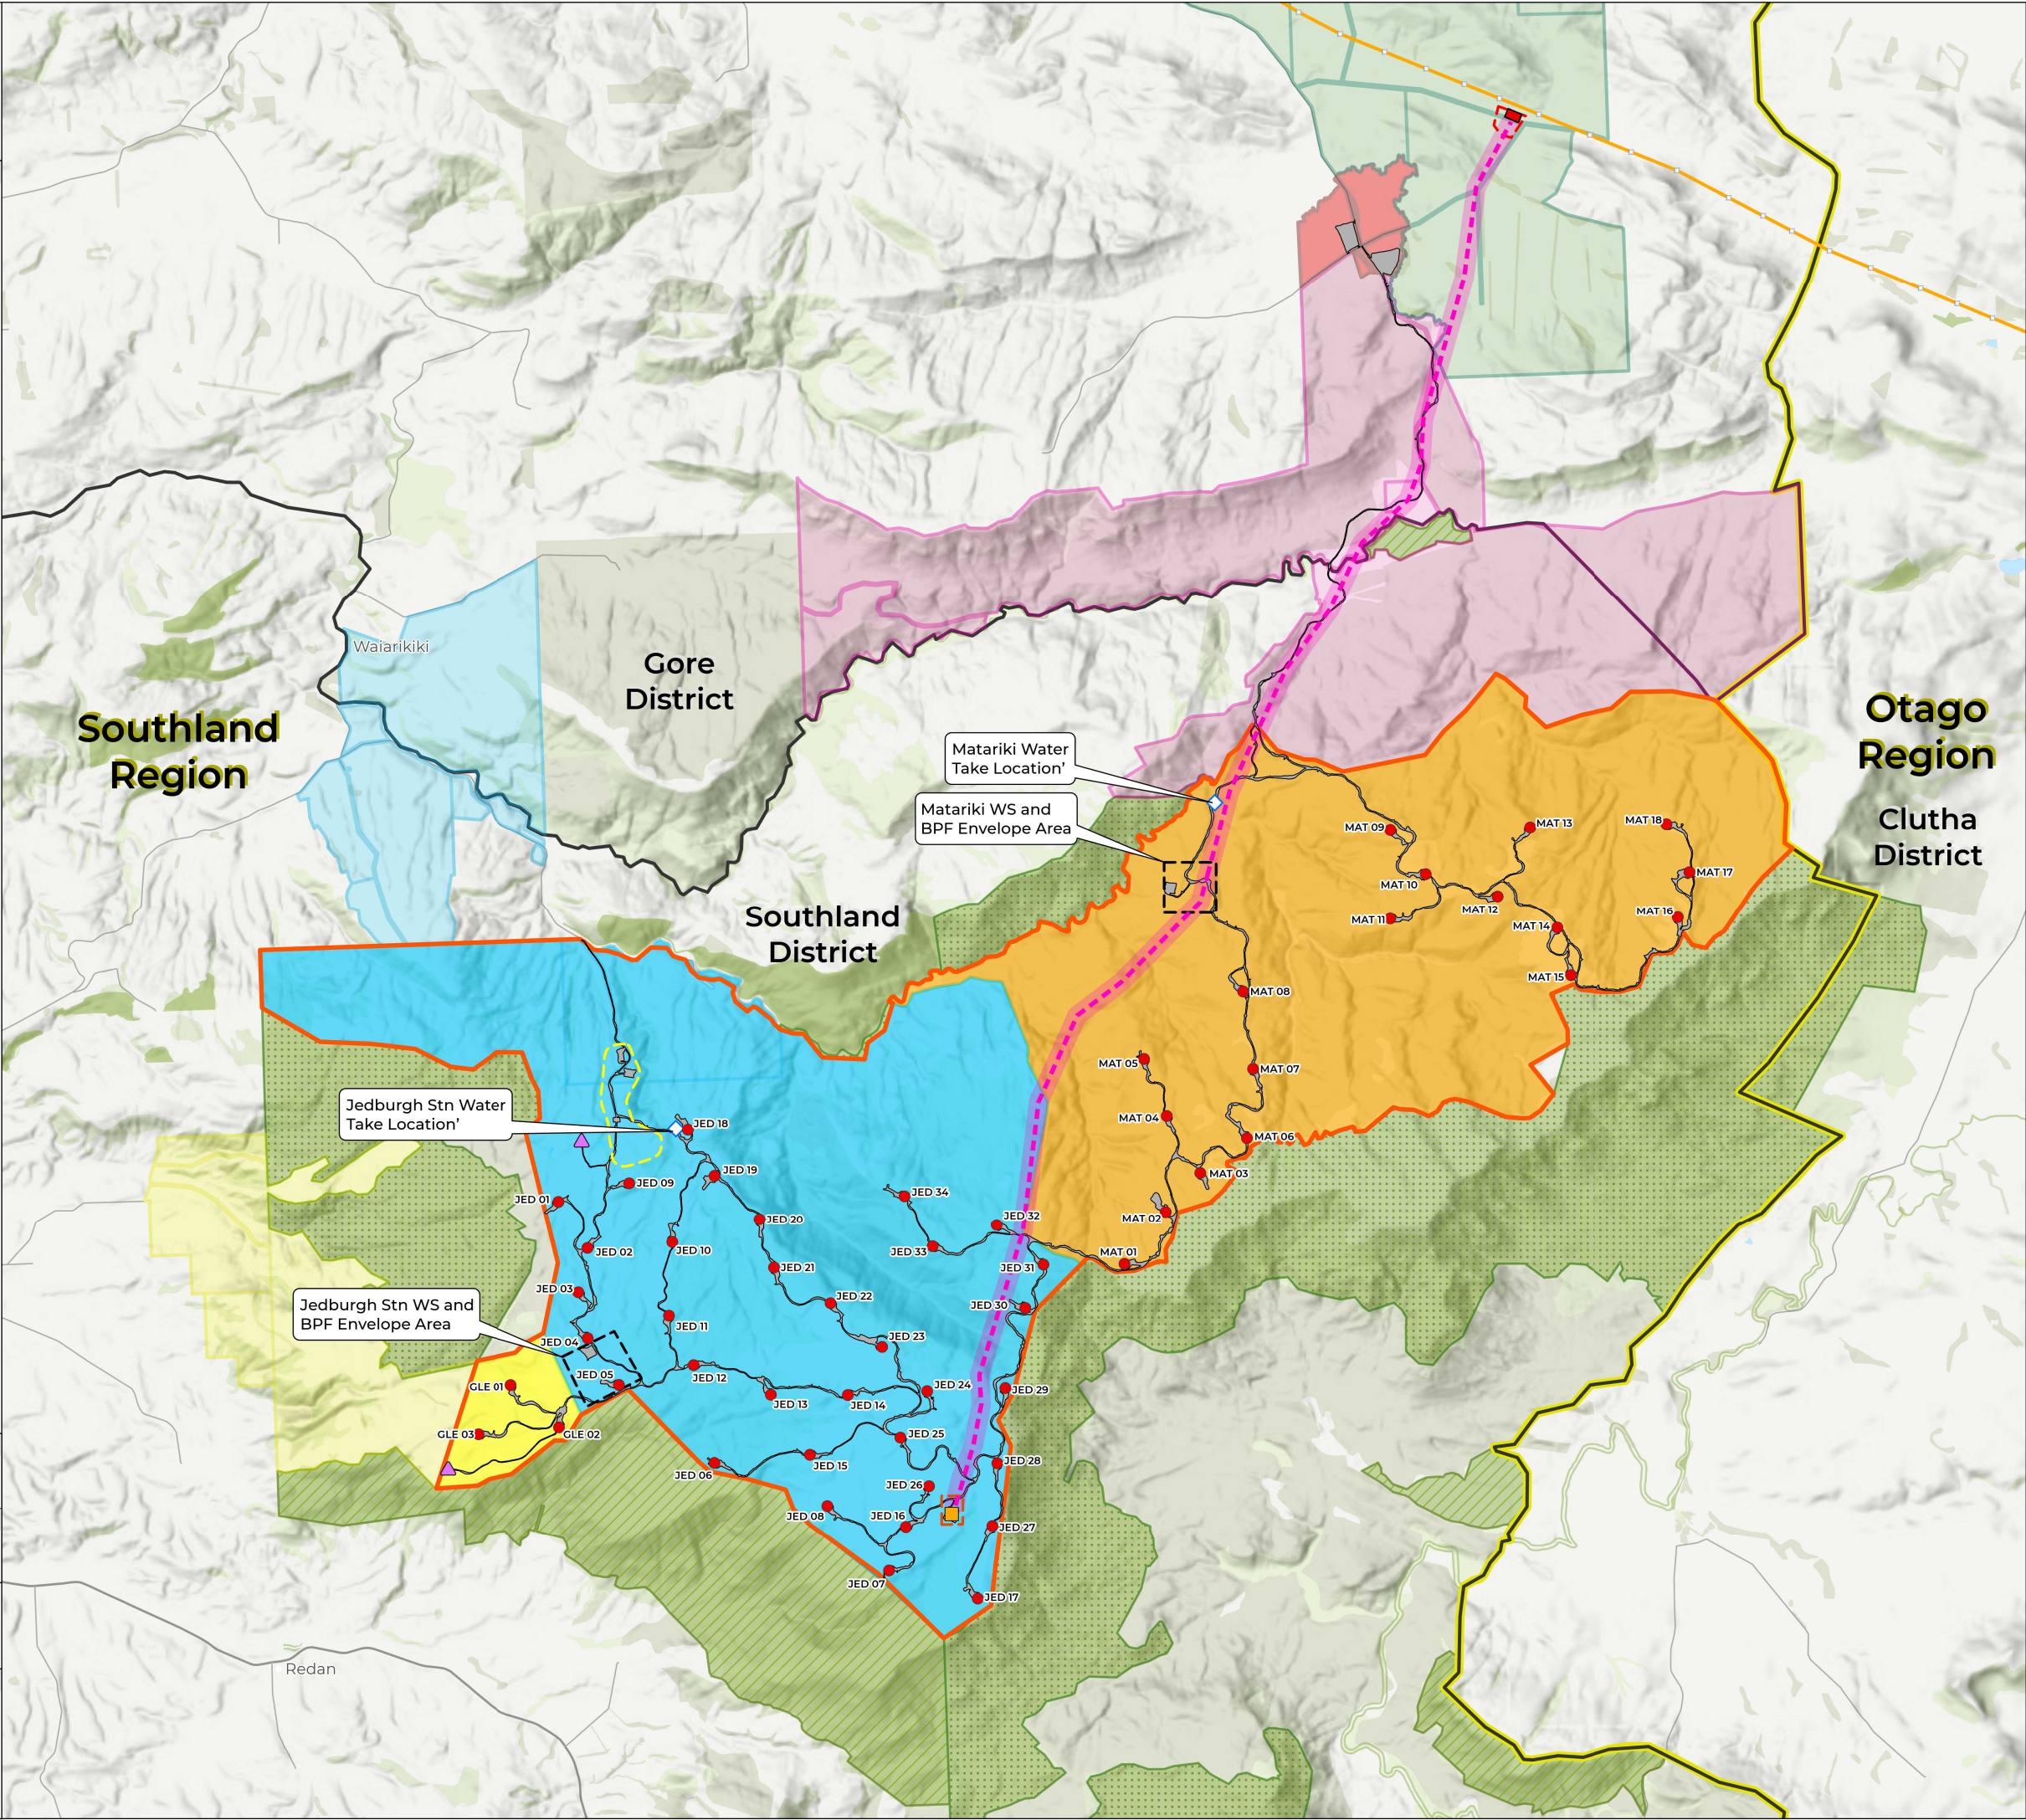




LEGEND

- Transmission Line Route
- Wind Farm Site
- Dwellings
- Property Parcels with Land Owner Agreements
- Adjacent Properties to the Project
- Property Owners consulted as part of Land Owner Agreements

MAP SCALE	PRINT DATE
N Scale: 1:85,000	20/08/2025
	VERSION
	1.0

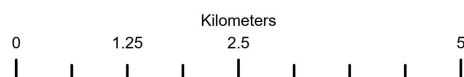

TITLE

FIGURE PART L - 1
PROJECT AND ADJACENT PROPERTIES

