

SURPLUS NON-ENGINEERED
FILL ZONE - 135,000m³
REFER PLAN 1753-02-2250

LEGEND:

INDICATES CUT CONTOURS
SHOWN AT 1m INTERVALS

INDICATES FILL CONTOURS
SHOWN AT 1m INTERVALS

1. SEE SHEET 1753-02-2200 FOR FULL LIST OF NOTES AND
LEGEND

This design and drawing shall only be used for the purpose for which it was supplied and shall not be altered or reproduced without the permission of Envelope Engineering Limited. No liability shall be accepted for unauthorised use of this design and drawing.


REVISIONS:			
REV	NOTES	BY	DATE
R1	RESOURCE CONSENT ISSUE	PWJ	13-11-2025

PROJECT:
PUKERUA PROPERTY GROUP LP
MT WELCOME - PUKERUA BAY
PORIRUA

TITLE:
PROPOSED CUT / FILL CONTOURS
LAYOUT PLAN
SHEET 11 OF 21



DESIGNED: PWJ	DRAWN: PWJ	REVISION: R1
CHECKED: KD	PLOT DATE: 13-11-2025	
SCALE A1: 1:500	SCALE A3: 1:1000	
STATUS: RESOURCE CONSENT		
PROJECT No: 1753-02	DRAWING No: 2220	

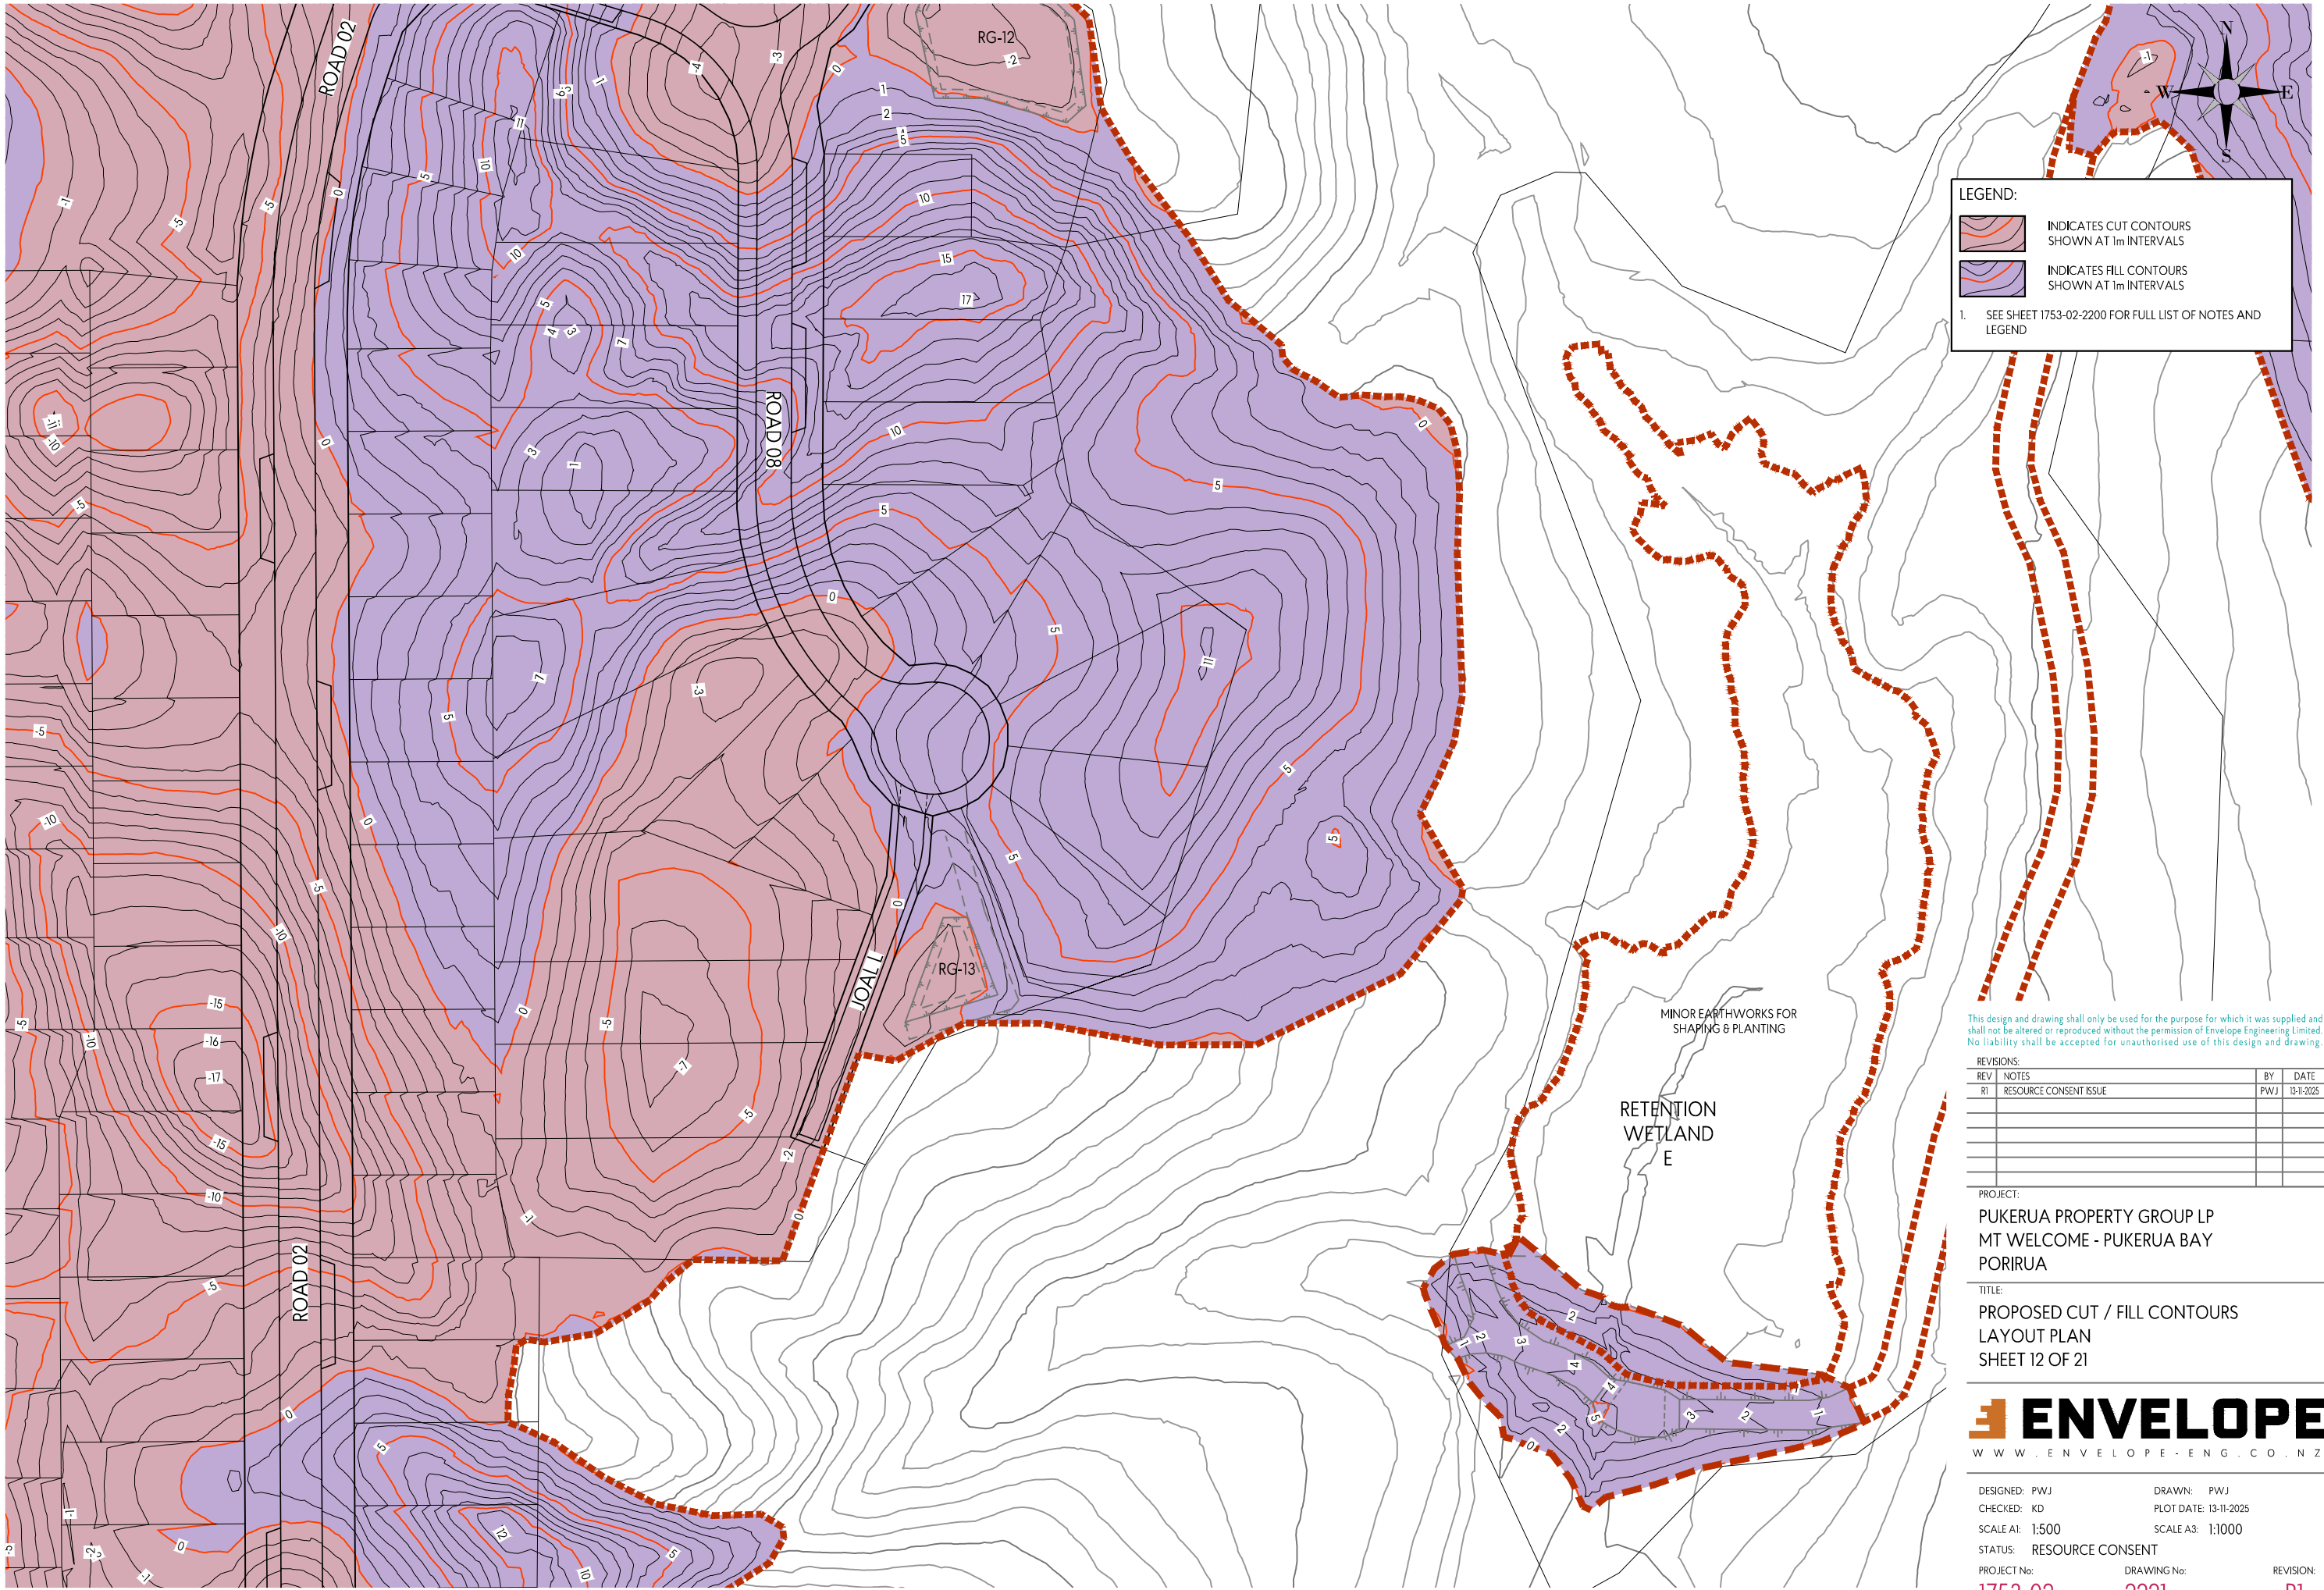

LEGEND:

INDICATES CUT CONTOURS
SHOWN AT 1m INTERVALS

INDICATES FILL CONTOURS
SHOWN AT 1m INTERVALS

1. SEE SHEET 1753-02-2200 FOR FULL LIST OF NOTES AND
LEGEND

This design and drawing shall only be used for the purpose for which it was supplied and shall not be altered or reproduced without the permission of Envelope Engineering Limited. No liability shall be accepted for unauthorised use of this design and drawing.


REVISIONS:			
REV	NOTES	BY	DATE
R1	RESOURCE CONSENT ISSUE	PWJ	13-11-2025

PROJECT:
PUKERUA PROPERTY GROUP LP
MT WELCOME - PUKERUA BAY
PORIRUA

TITLE:
PROPOSED CUT / FILL CONTOURS
LAYOUT PLAN
SHEET 12 OF 21



DESIGNED: PWJ	DRAWN: PWJ	REVISION:
CHECKED: KD	PLOT DATE: 13-11-2025	R1
SCALE A1: 1:500	SCALE A3: 1:1000	
STATUS: RESOURCE CONSENT		
PROJECT No: 1753-02	DRAWING No: 2221	

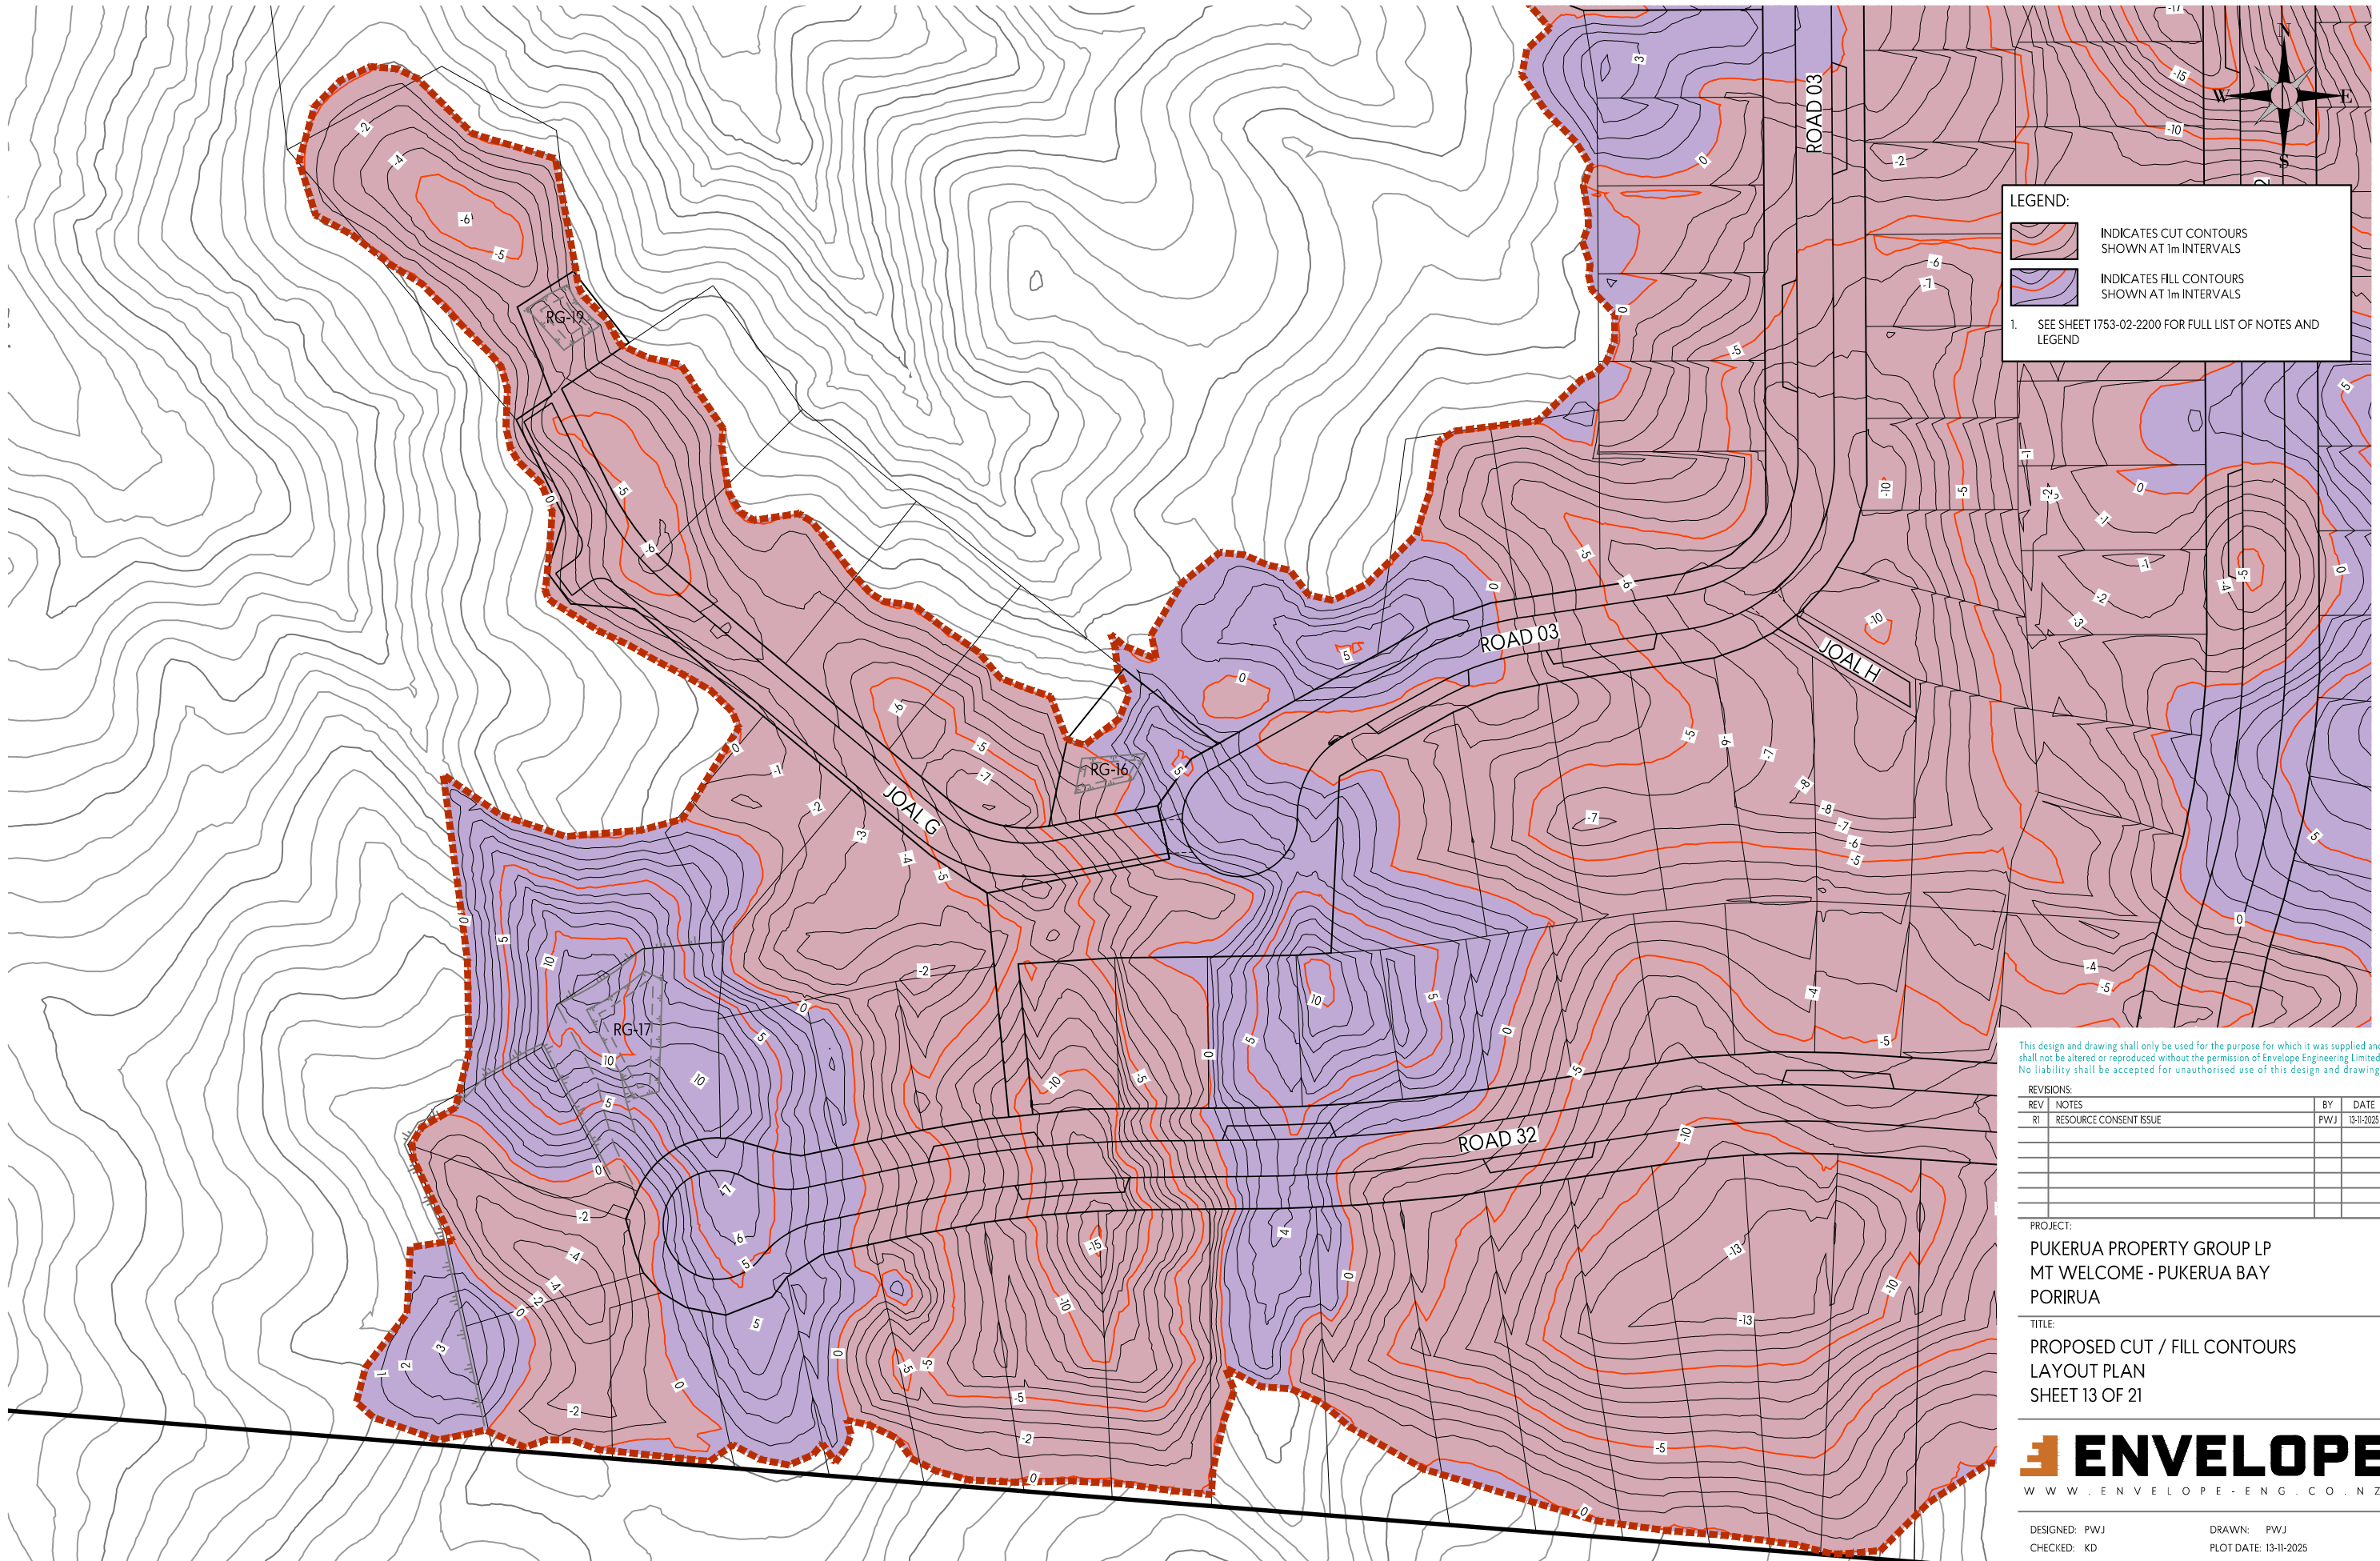

LEGEND:

INDICATES CUT CONTOURS
SHOWN AT 1m INTERVALS

INDICATES FILL CONTOURS
SHOWN AT 1m INTERVALS

1. SEE SHEET 1753-02-2200 FOR FULL LIST OF NOTES AND
LEGEND

This design and drawing shall only be used for the purpose for which it was supplied and shall not be altered or reproduced without the permission of Envelope Engineering Limited. No liability shall be accepted for unauthorised use of this design and drawing.


REVISIONS:			
REV	NOTES	BY	DATE
R1	RESOURCE CONSENT ISSUE	PWJ	13-11-2025

PROJECT:
PUKERUA PROPERTY GROUP LP
MT WELCOME - PUKERUA BAY
PORIRUA

TITLE:
PROPOSED CUT / FILL CONTOURS
LAYOUT PLAN
SHEET 13 OF 21



DESIGNED: PWJ	DRAWN: PWJ	REVISION: R1
CHECKED: KD	PLOT DATE: 13-11-2025	
SCALE A1: 1:500	SCALE A3: 1:1000	
STATUS: RESOURCE CONSENT		
PROJECT No: 1753-02	DRAWING No: 2222	

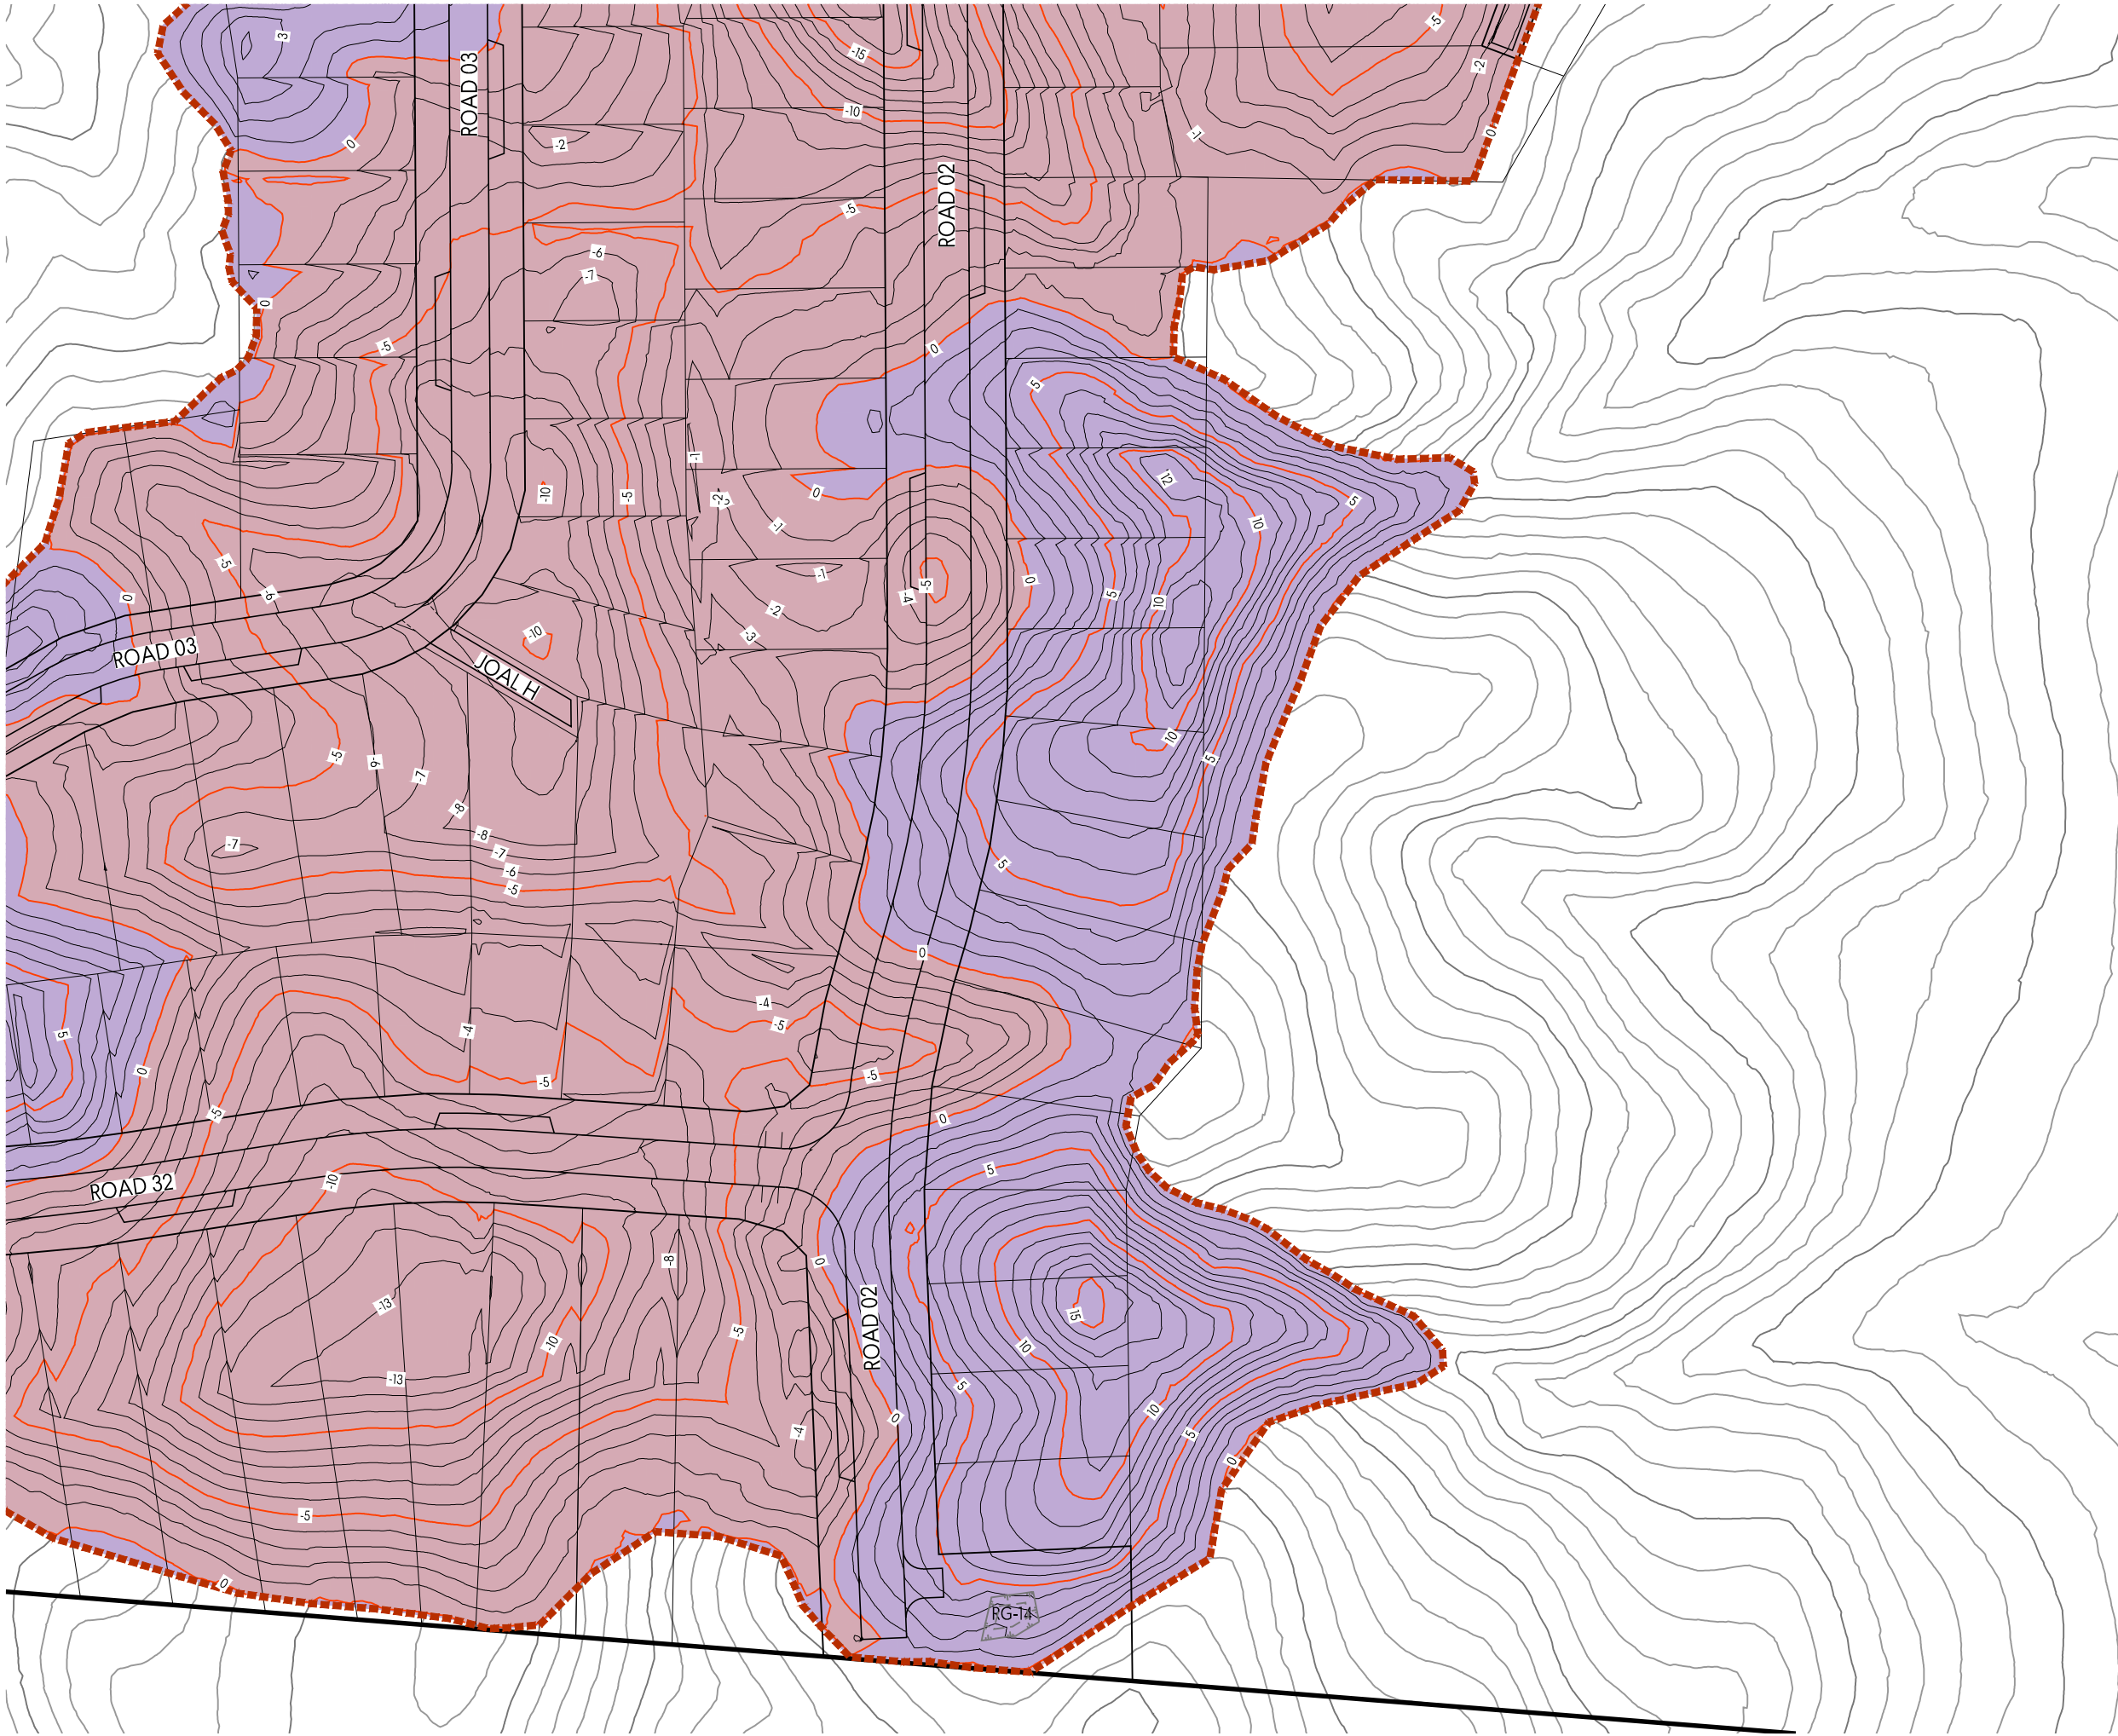

RETENTION
WETLAND

LEGEND:

INDICATES CUT CONTOURS
SHOWN AT 1m INTERVALS

INDICATES FILL CONTOURS
SHOWN AT 1m INTERVALS

1. SEE SHEET 1753-02-2200 FOR FULL LIST OF NOTES AND
LEGEND

This design and drawing shall only be used for the purpose for which it was supplied and shall not be altered or reproduced without the permission of Envelope Engineering Limited. No liability shall be accepted for unauthorised use of this design and drawing.


REVISIONS:			
REV	NOTES	BY	DATE
R1	RESOURCE CONSENT ISSUE	PWJ	13-11-2025

PROJECT:
PUKERUA PROPERTY GROUP LP
MT WELCOME - PUKERUA BAY
PORIRUA

TITLE:
PROPOSED CUT / FILL CONTOURS
LAYOUT PLAN
SHEET 14 OF 21



DESIGNED: PWJ	DRAWN: PWJ	REVISION:
CHECKED: KD	PLOT DATE: 13-11-2025	
SCALE A1: 1:500	SCALE A3: 1:1000	1753-02
STATUS: RESOURCE CONSENT	PROJECT No:	
PROJECT No:	DRAWING No:	2223
		R1

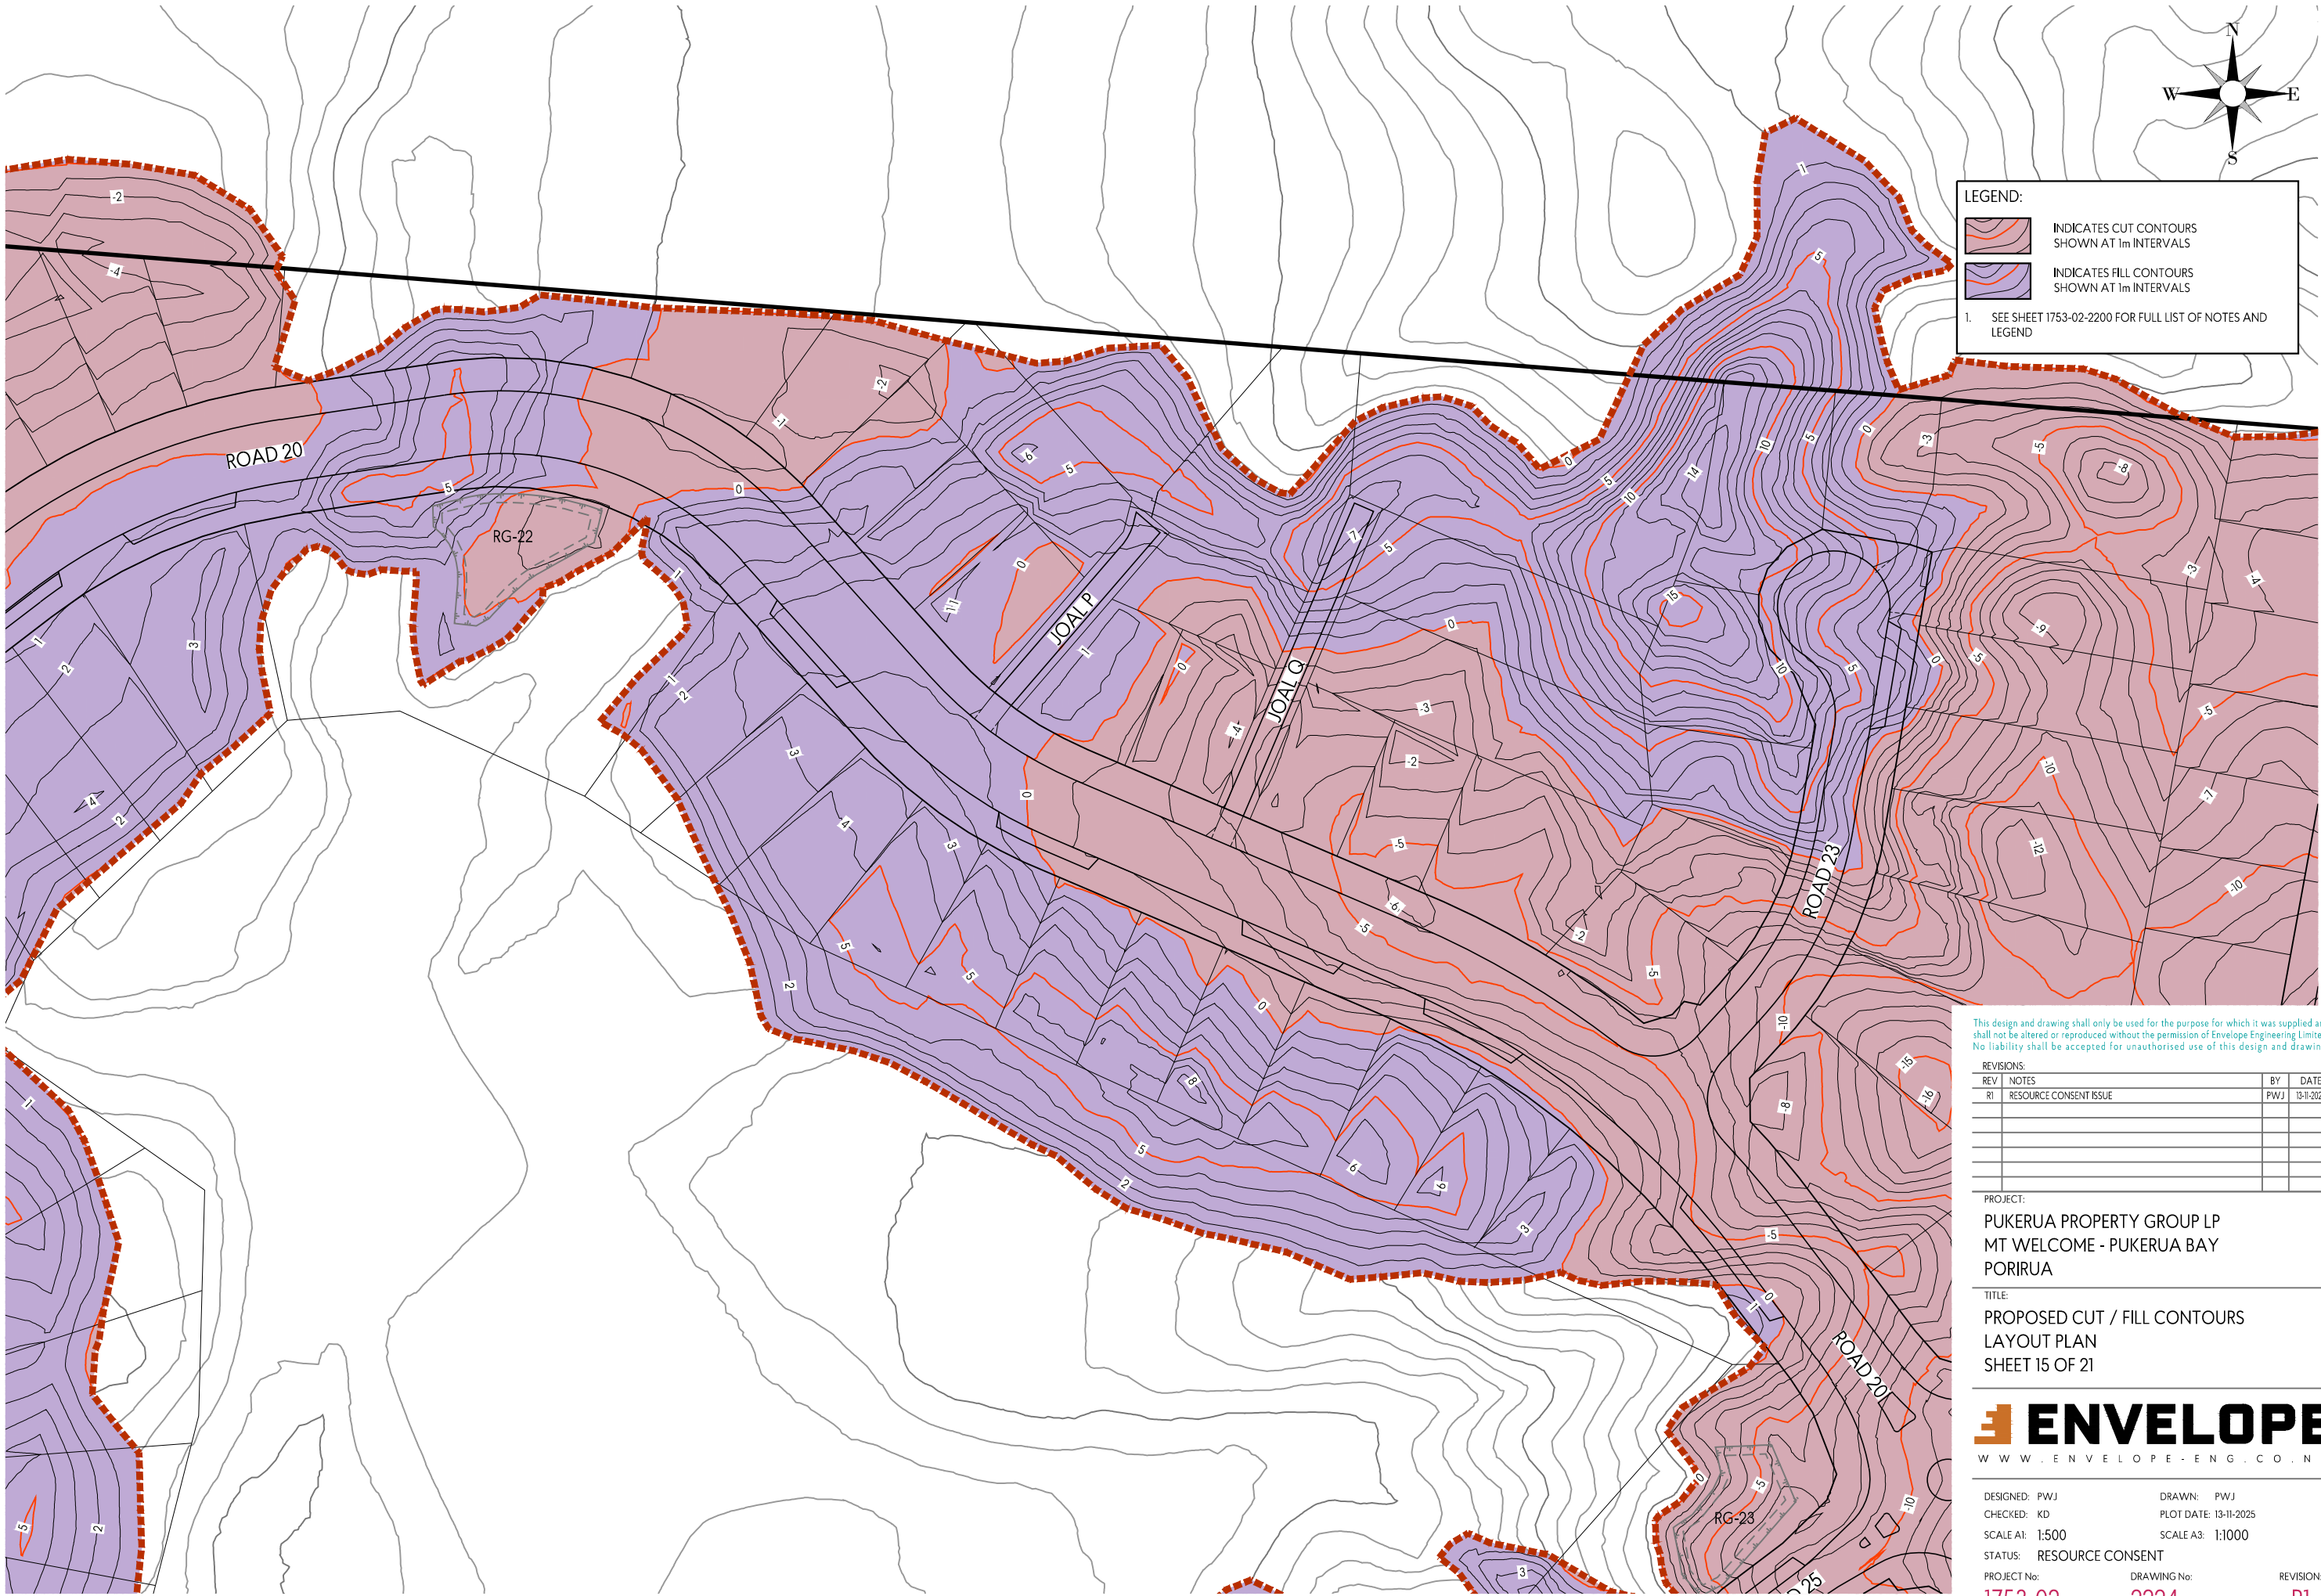

This design and drawing shall only be used for the purpose for which it was supplied and shall not be altered or reproduced without the permission of Envelope Engineering Limited. No liability shall be accepted for unauthorised use of this design and drawing.


REVISIONS:			
REV	NOTES	BY	DATE
R1	RESOURCE CONSENT ISSUE	PWJ	13-11-2025

PROJECT:
PUKERUA PROPERTY GROUP LP
MT WELCOME - PUKERUA BAY
PORIRUA

TITLE:
PROPOSED CUT / FILL CONTOURS
LAYOUT PLAN
SHEET 15 OF 21



DESIGNED: PWJ	DRAWN: PWJ
CHECKED: KD	PLOT DATE: 13-11-2025
SCALE A1: 1:500	SCALE A3: 1:1000
STATUS: RESOURCE CONSENT	
PROJECT No: 1753-02	DRAWING No: 2224
	REVISION: R1

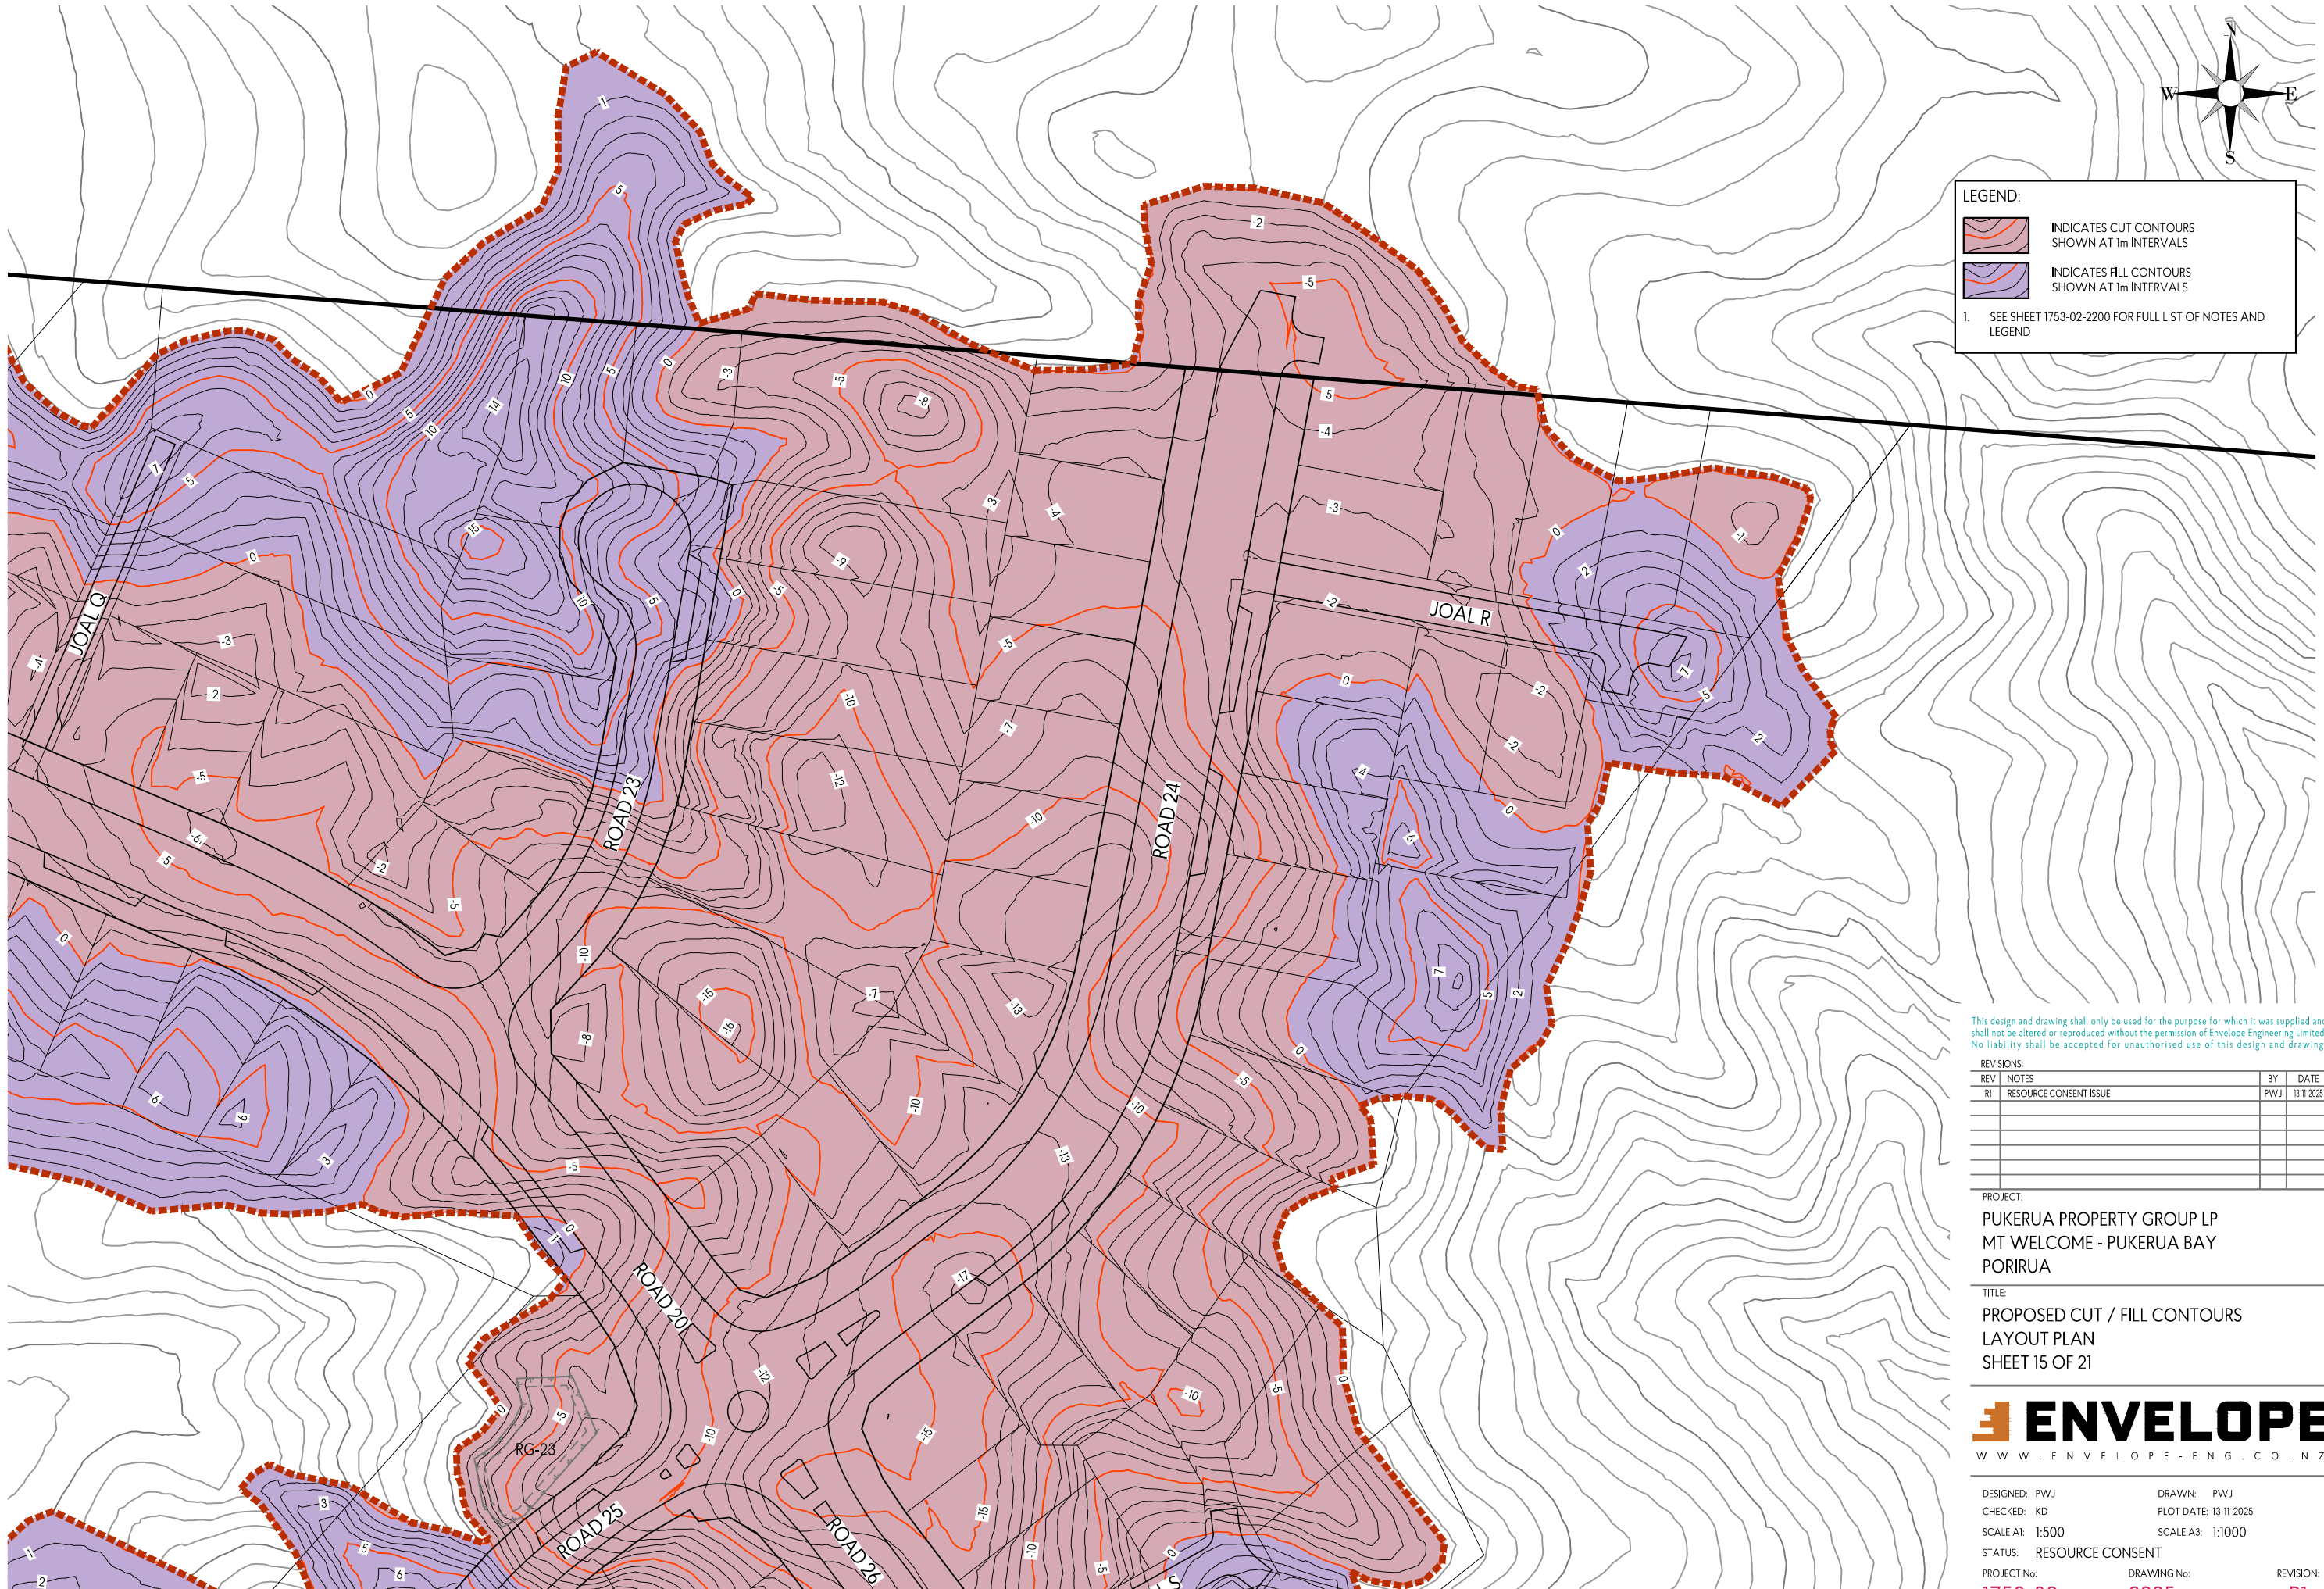

LEGEND:

INDICATES CUT CONTOURS
SHOWN AT 1m INTERVALS

INDICATES FILL CONTOURS
SHOWN AT 1m INTERVALS

1. SEE SHEET 1753-02-2200 FOR FULL LIST OF NOTES AND
LEGEND

This design and drawing shall only be used for the purpose for which it was supplied and shall not be altered or reproduced without the permission of Envelope Engineering Limited. No liability shall be accepted for unauthorised use of this design and drawing.


REVISIONS:			
REV	NOTES	BY	DATE
R1	RESOURCE CONSENT ISSUE	PWJ	13-11-2025

PROJECT:
PUKERUA PROPERTY GROUP LP
MT WELCOME - PUKERUA BAY
PORIRUA

TITLE:
PROPOSED CUT / FILL CONTOURS
LAYOUT PLAN
SHEET 15 OF 21



DESIGNED: PWJ	DRAWN: PWJ
CHECKED: KD	PLOT DATE: 13-11-2025
SCALE A1: 1:500	SCALE A3: 1:1000
STATUS: RESOURCE CONSENT	
PROJECT No: 1753-02	DRAWING No: 2225
	REVISION: R1

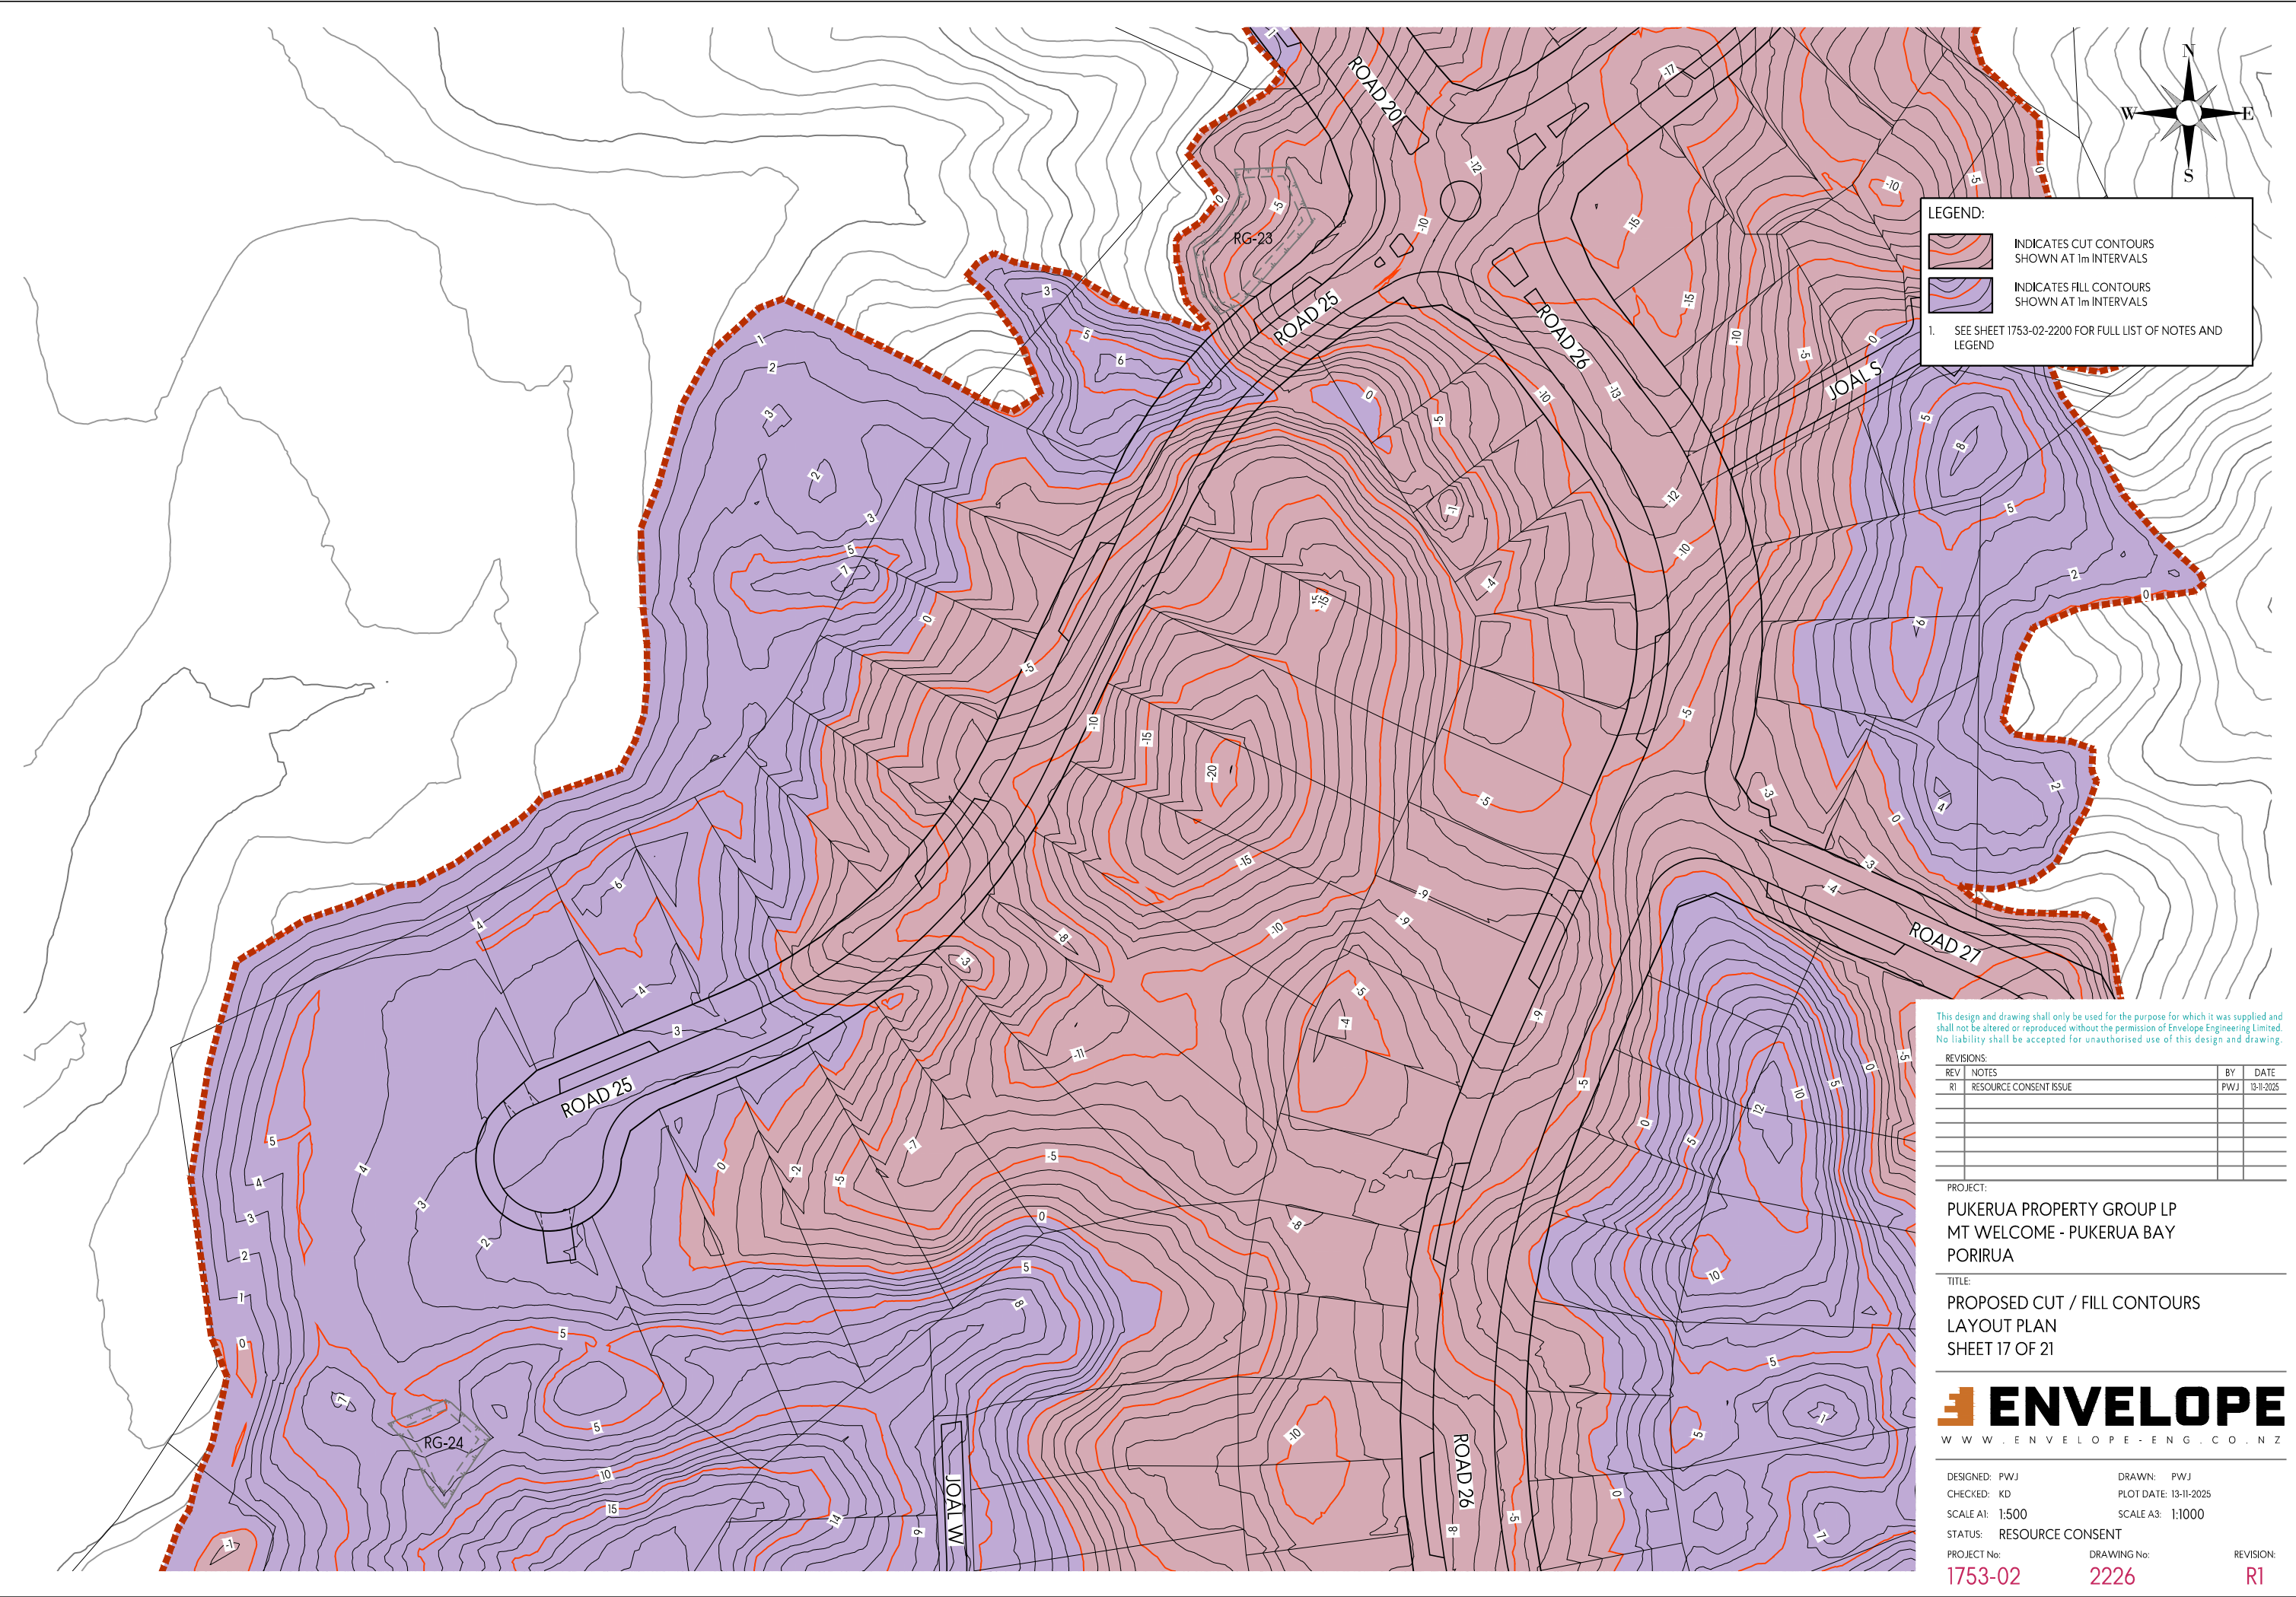

LEGEND:

INDICATES CUT CONTOURS SHOWN AT 1m INTERVALS

INDICATES FILL CONTOURS SHOWN AT 1m INTERVALS

1. SEE SHEET 1753-02-2200 FOR FULL LIST OF NOTES AND LEGEND

This design and drawing shall only be used for the purpose for which it was supplied and shall not be altered or reproduced without the permission of Envelope Engineering Limited. No liability shall be accepted for unauthorised use of this design and drawing.

REVISIONS:			
REV	NOTES	BY	DATE
R1	RESOURCE CONSENT ISSUE	PWJ	13-11-2025

PROJECT:
PUKERUA PROPERTY GROUP LP
MT WELCOME - PUKERUA BAY
PORIRUA


TITLE:
PROPOSED CUT / FILL CONTOURS
LAYOUT PLAN
SHEET 17 OF 21



DESIGNED: PWJ
CHECKED: KD
SCALE A1: 1:500
STATUS: RESOURCE CONSENT
PROJECT No: 1753-02

DRAWN: PWJ
PLOT DATE: 13-11-2025
SCALE A3: 1:1000
DRAWING No: 2226

REVISION: R1

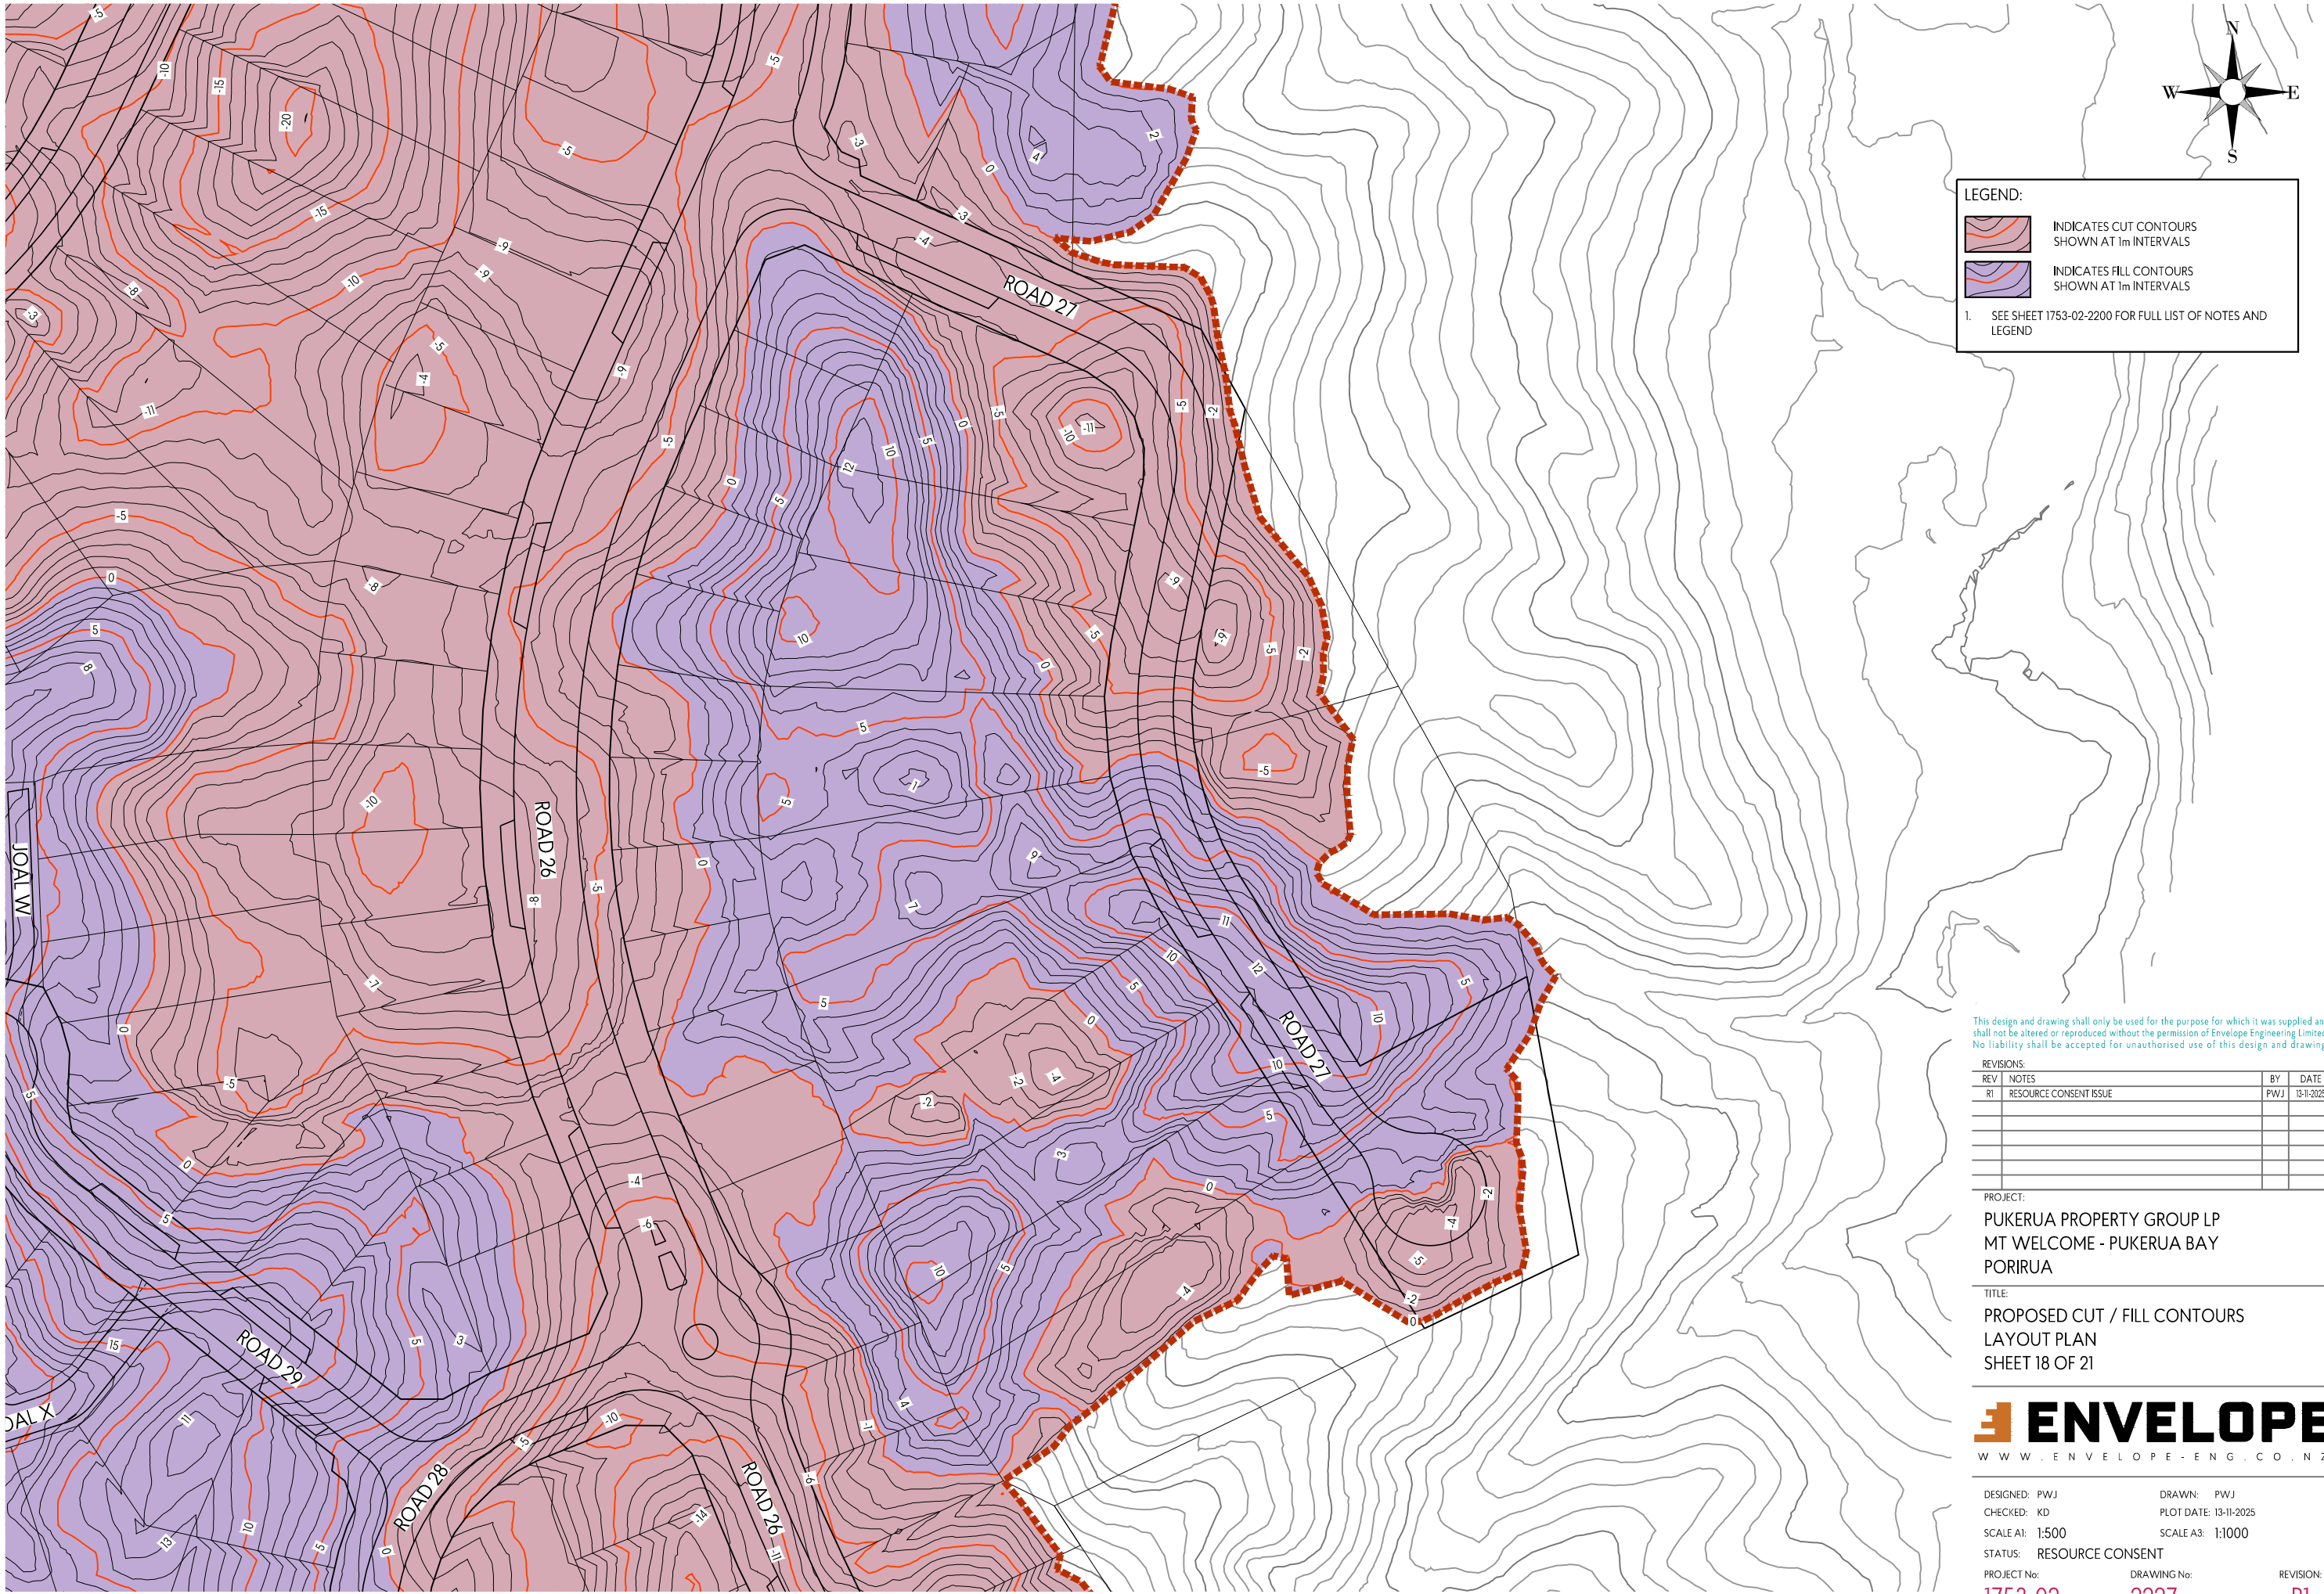

LEGEND:

INDICATES CUT CONTOURS
SHOWN AT 1m INTERVALS

INDICATES FILL CONTOURS
SHOWN AT 1m INTERVALS

1. SEE SHEET 1753-02-2200 FOR FULL LIST OF NOTES AND
LEGEND

This design and drawing shall only be used for the purpose for which it was supplied and shall not be altered or reproduced without the permission of Envelope Engineering Limited. No liability shall be accepted for unauthorised use of this design and drawing.


REVISIONS:			
REV	NOTES	BY	DATE
R1	RESOURCE CONSENT ISSUE	PWJ	13-11-2025

PROJECT:
PUKERUA PROPERTY GROUP LP
MT WELCOME - PUKERUA BAY
PORIRUA

TITLE:
PROPOSED CUT / FILL CONTOURS
LAYOUT PLAN
SHEET 18 OF 21



DESIGNED: PWJ	DRAWN: PWJ	REVISION: 1753-02 2227 R1
CHECKED: KD	PLOT DATE: 13-11-2025	
SCALE A1: 1:500	SCALE A3: 1:1000	
STATUS: RESOURCE CONSENT		
PROJECT No: 1753-02		

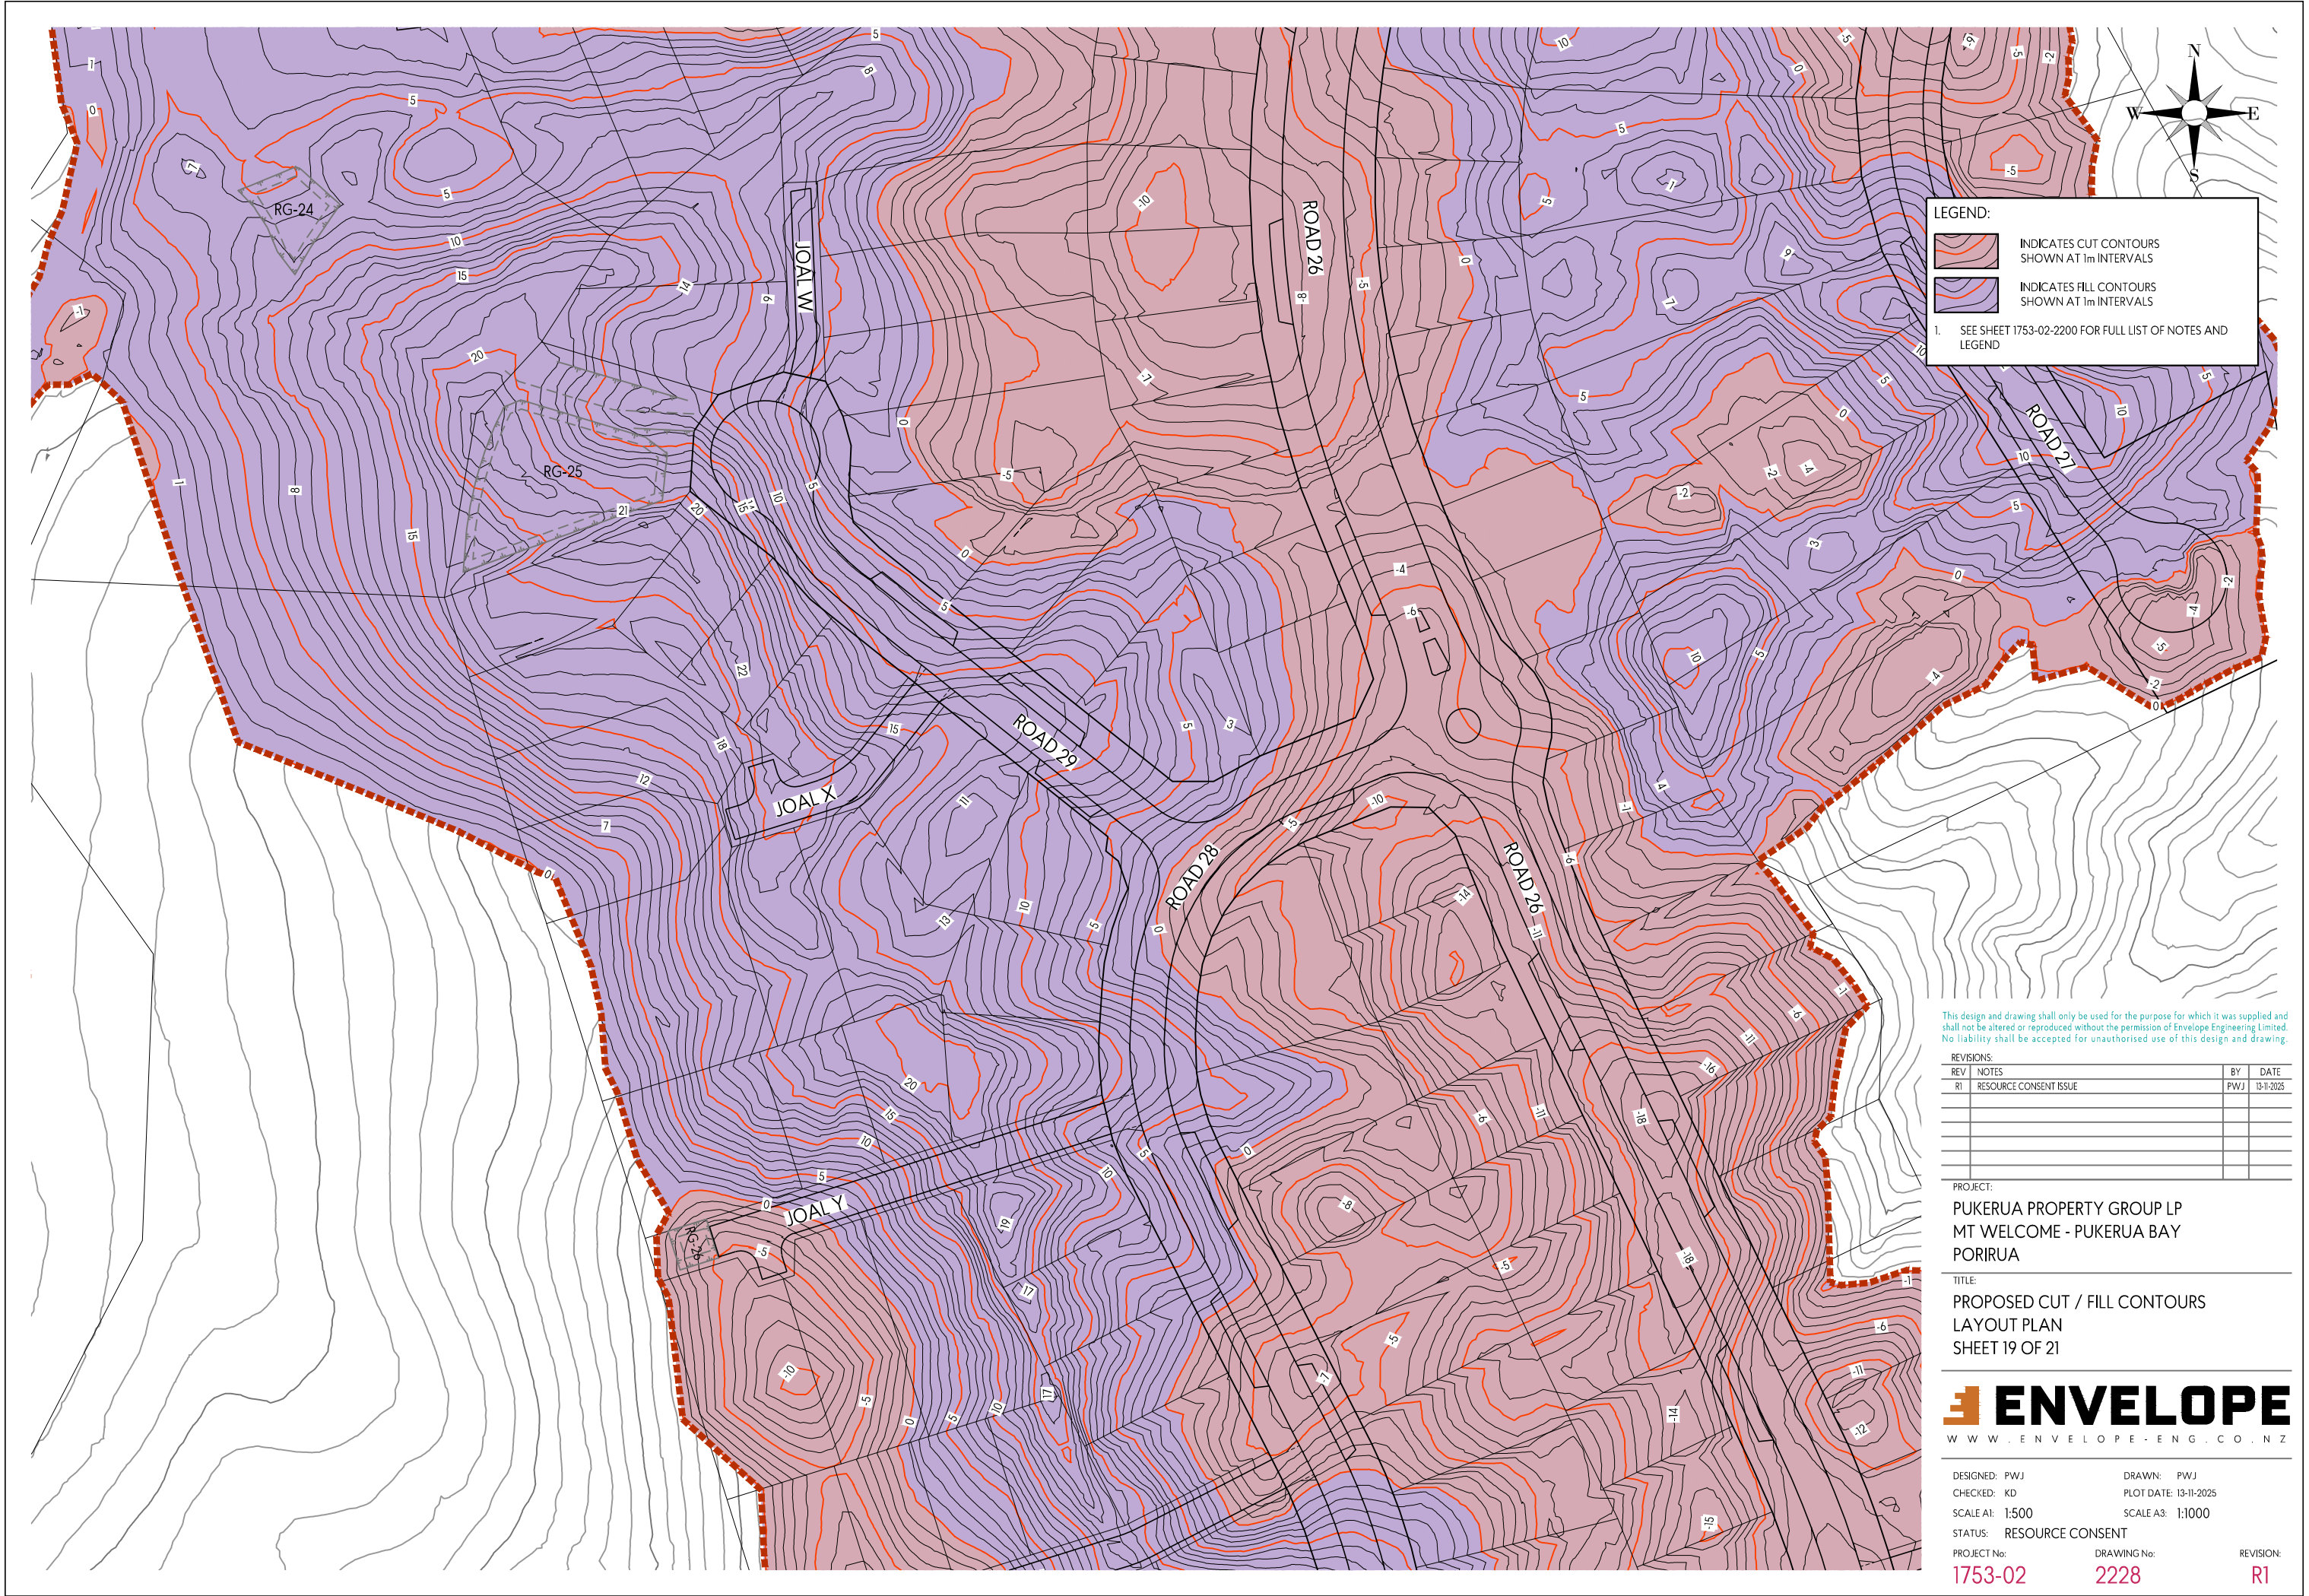

LEGEND:

INDICATES CUT CONTOURS
SHOWN AT 1m INTERVALS

INDICATES FILL CONTOURS
SHOWN AT 1m INTERVALS

1. SEE SHEET 1753-02-2200 FOR FULL LIST OF NOTES AND
LEGEND

This design and drawing shall only be used for the purpose for which it was supplied and shall not be altered or reproduced without the permission of Envelope Engineering Limited. No liability shall be accepted for unauthorised use of this design and drawing.


REVISIONS:			
REV	NOTES	BY	DATE
R1	RESOURCE CONSENT ISSUE	PWJ	13-11-2025

PROJECT:
PUKERUA PROPERTY GROUP LP
MT WELCOME - PUKERUA BAY
PORIRUA

TITLE:
PROPOSED CUT / FILL CONTOURS
LAYOUT PLAN
SHEET 19 OF 21



DESIGNED: PWJ	DRAWN: PWJ
CHECKED: KD	PLOT DATE: 13-11-2025
SCALE A1: 1:500	SCALE A3: 1:1000
STATUS: RESOURCE CONSENT	
PROJECT No: 1753-02	DRAWING No: 2228
	REVISION: R1

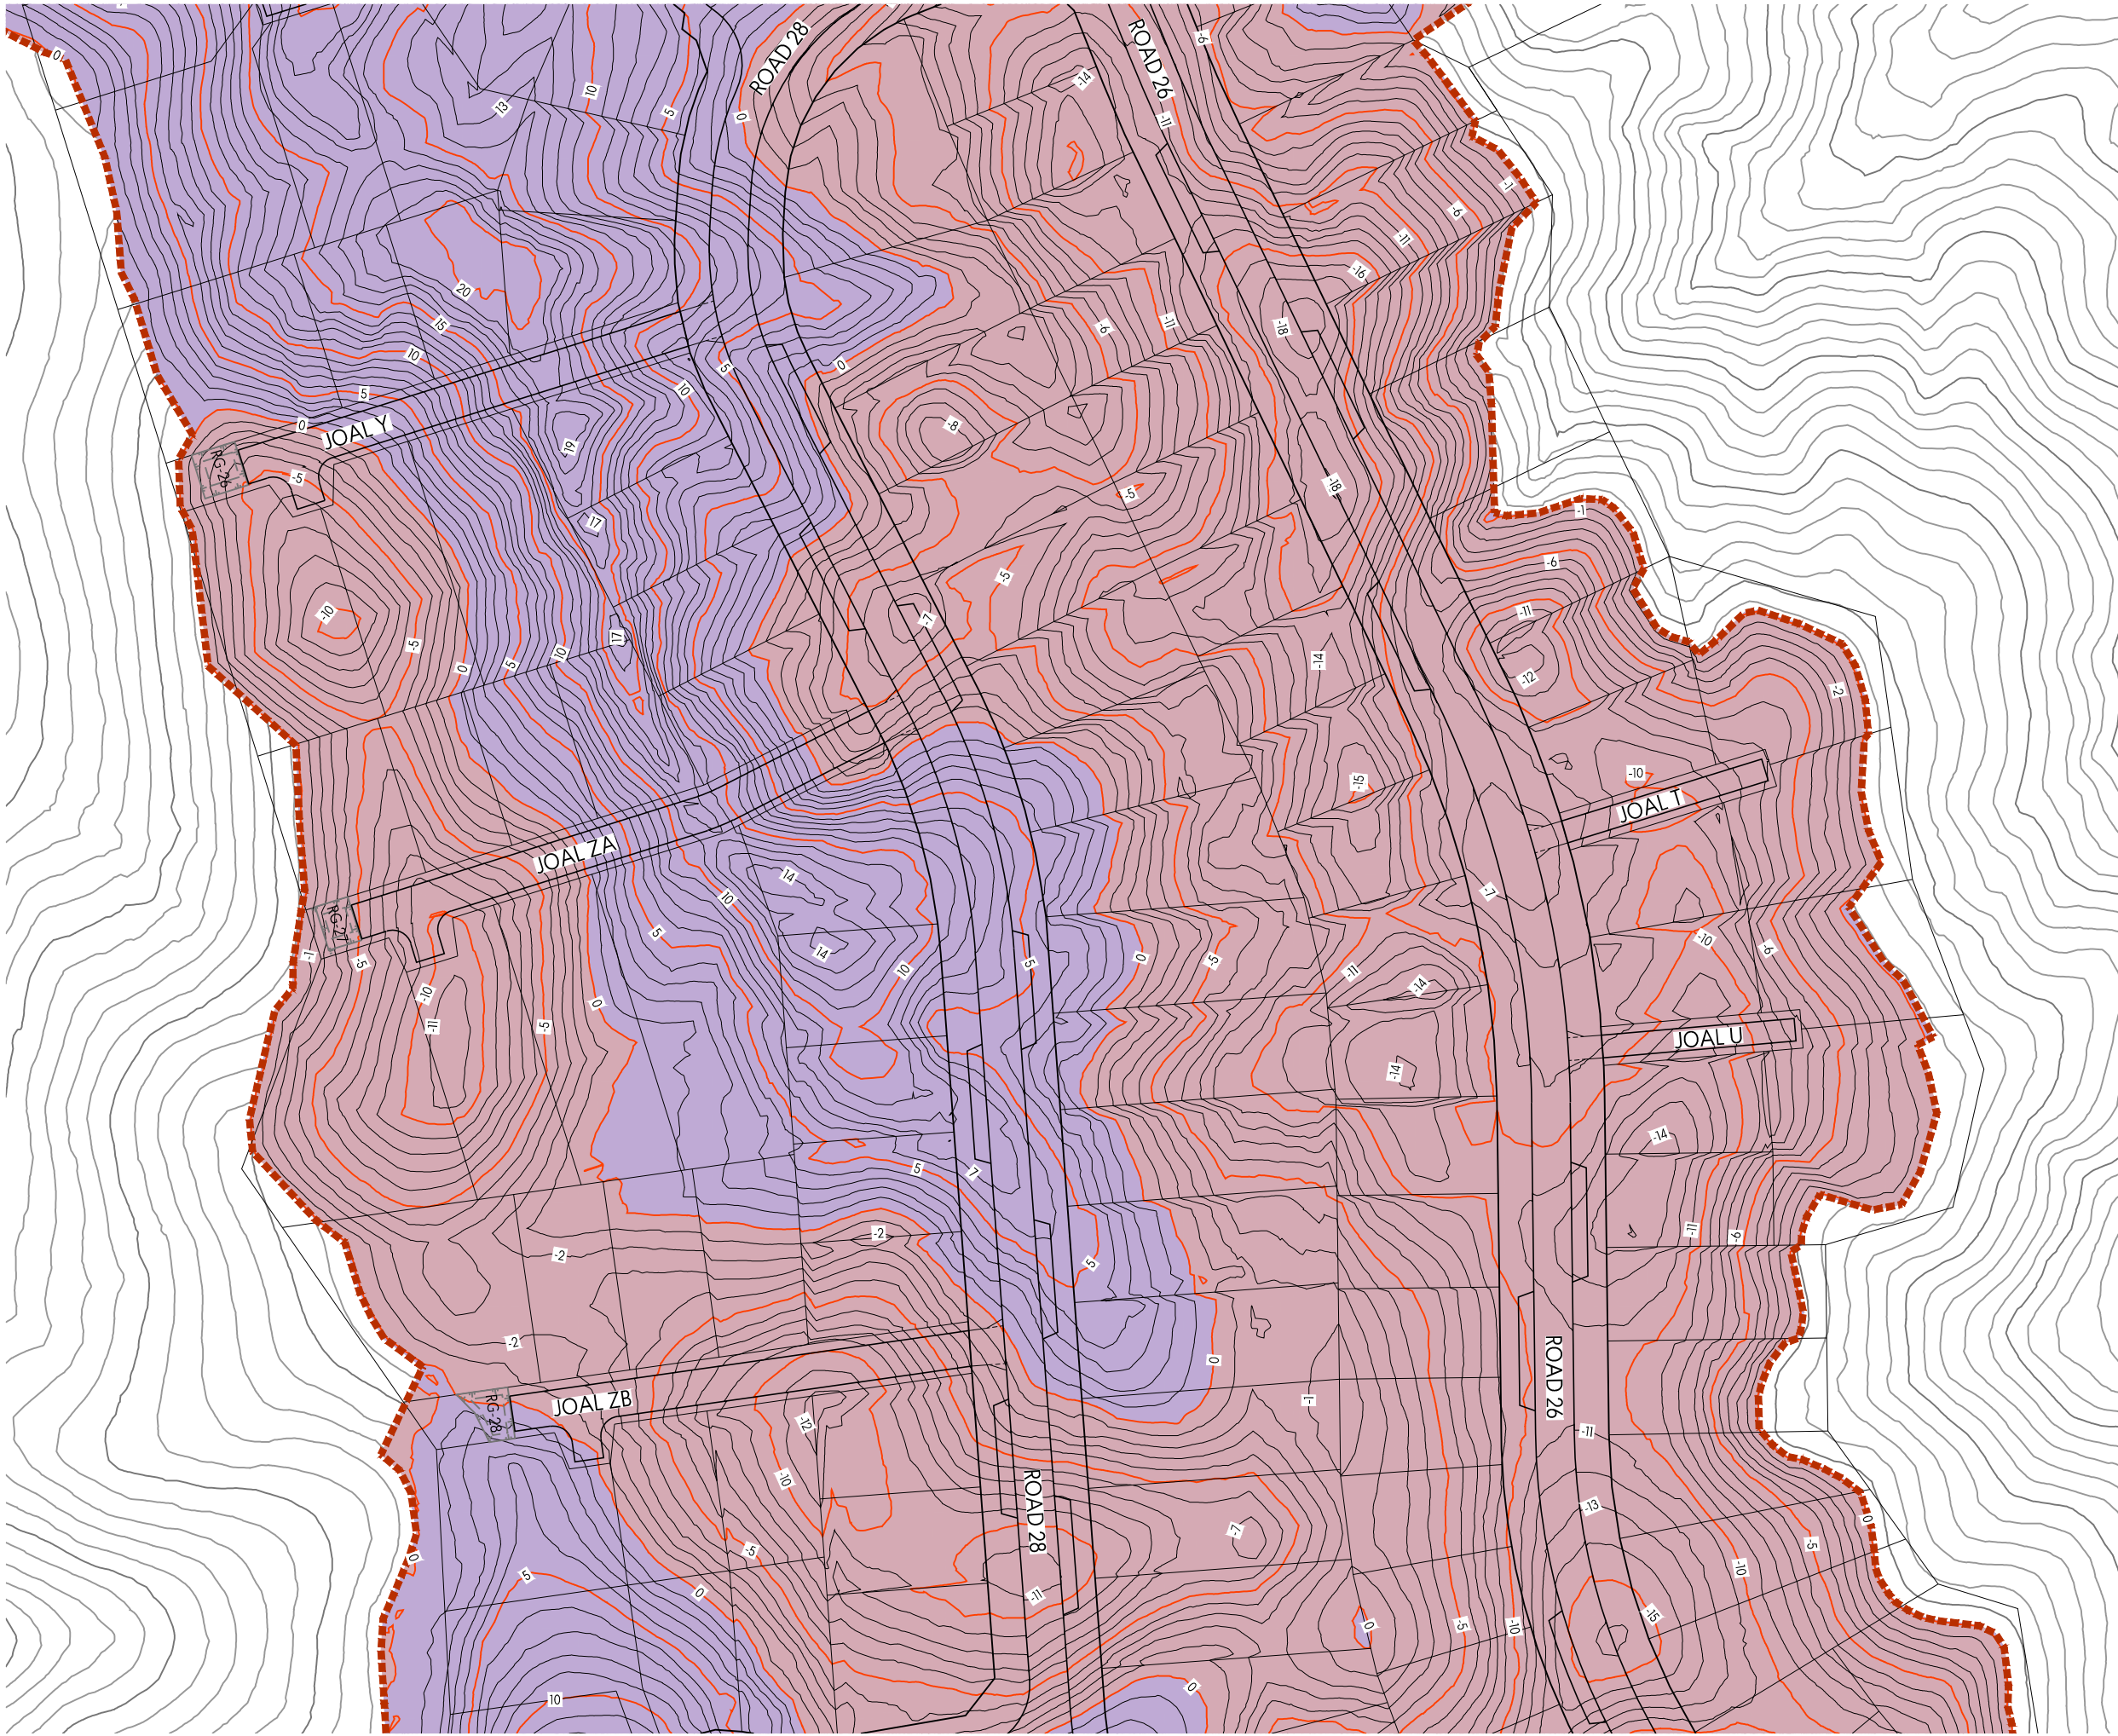

LEGEND:

INDICATES CUT CONTOURS SHOWN AT 1m INTERVALS

INDICATES FILL CONTOURS SHOWN AT 1m INTERVALS

1. SEE SHEET 1753-02-2200 FOR FULL LIST OF NOTES AND LEGEND

This design and drawing shall only be used for the purpose for which it was supplied and shall not be altered or reproduced without the permission of Envelope Engineering Limited. No liability shall be accepted for unauthorised use of this design and drawing.

REVISIONS:			
REV	NOTES	BY	DATE
R1	RESOURCE CONSENT ISSUE	PWJ	13-11-2025

PROJECT:
PUKERUA PROPERTY GROUP LP
MT WELCOME - PUKERUA BAY
PORIRUA



TITLE:
PROPOSED CUT / FILL CONTOURS
LAYOUT PLAN
SHEET 20 OF 21




DESIGNED: PWJ
CHECKED: KD
SCALE A1: 1:500
STATUS: RESOURCE CONSENT
PROJECT No: 1753-02


DRAWN: PWJ
PLOT DATE: 13-11-2025
SCALE A3: 1:1000
DRAWING No: 2229

REVISION: R1

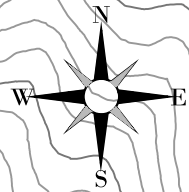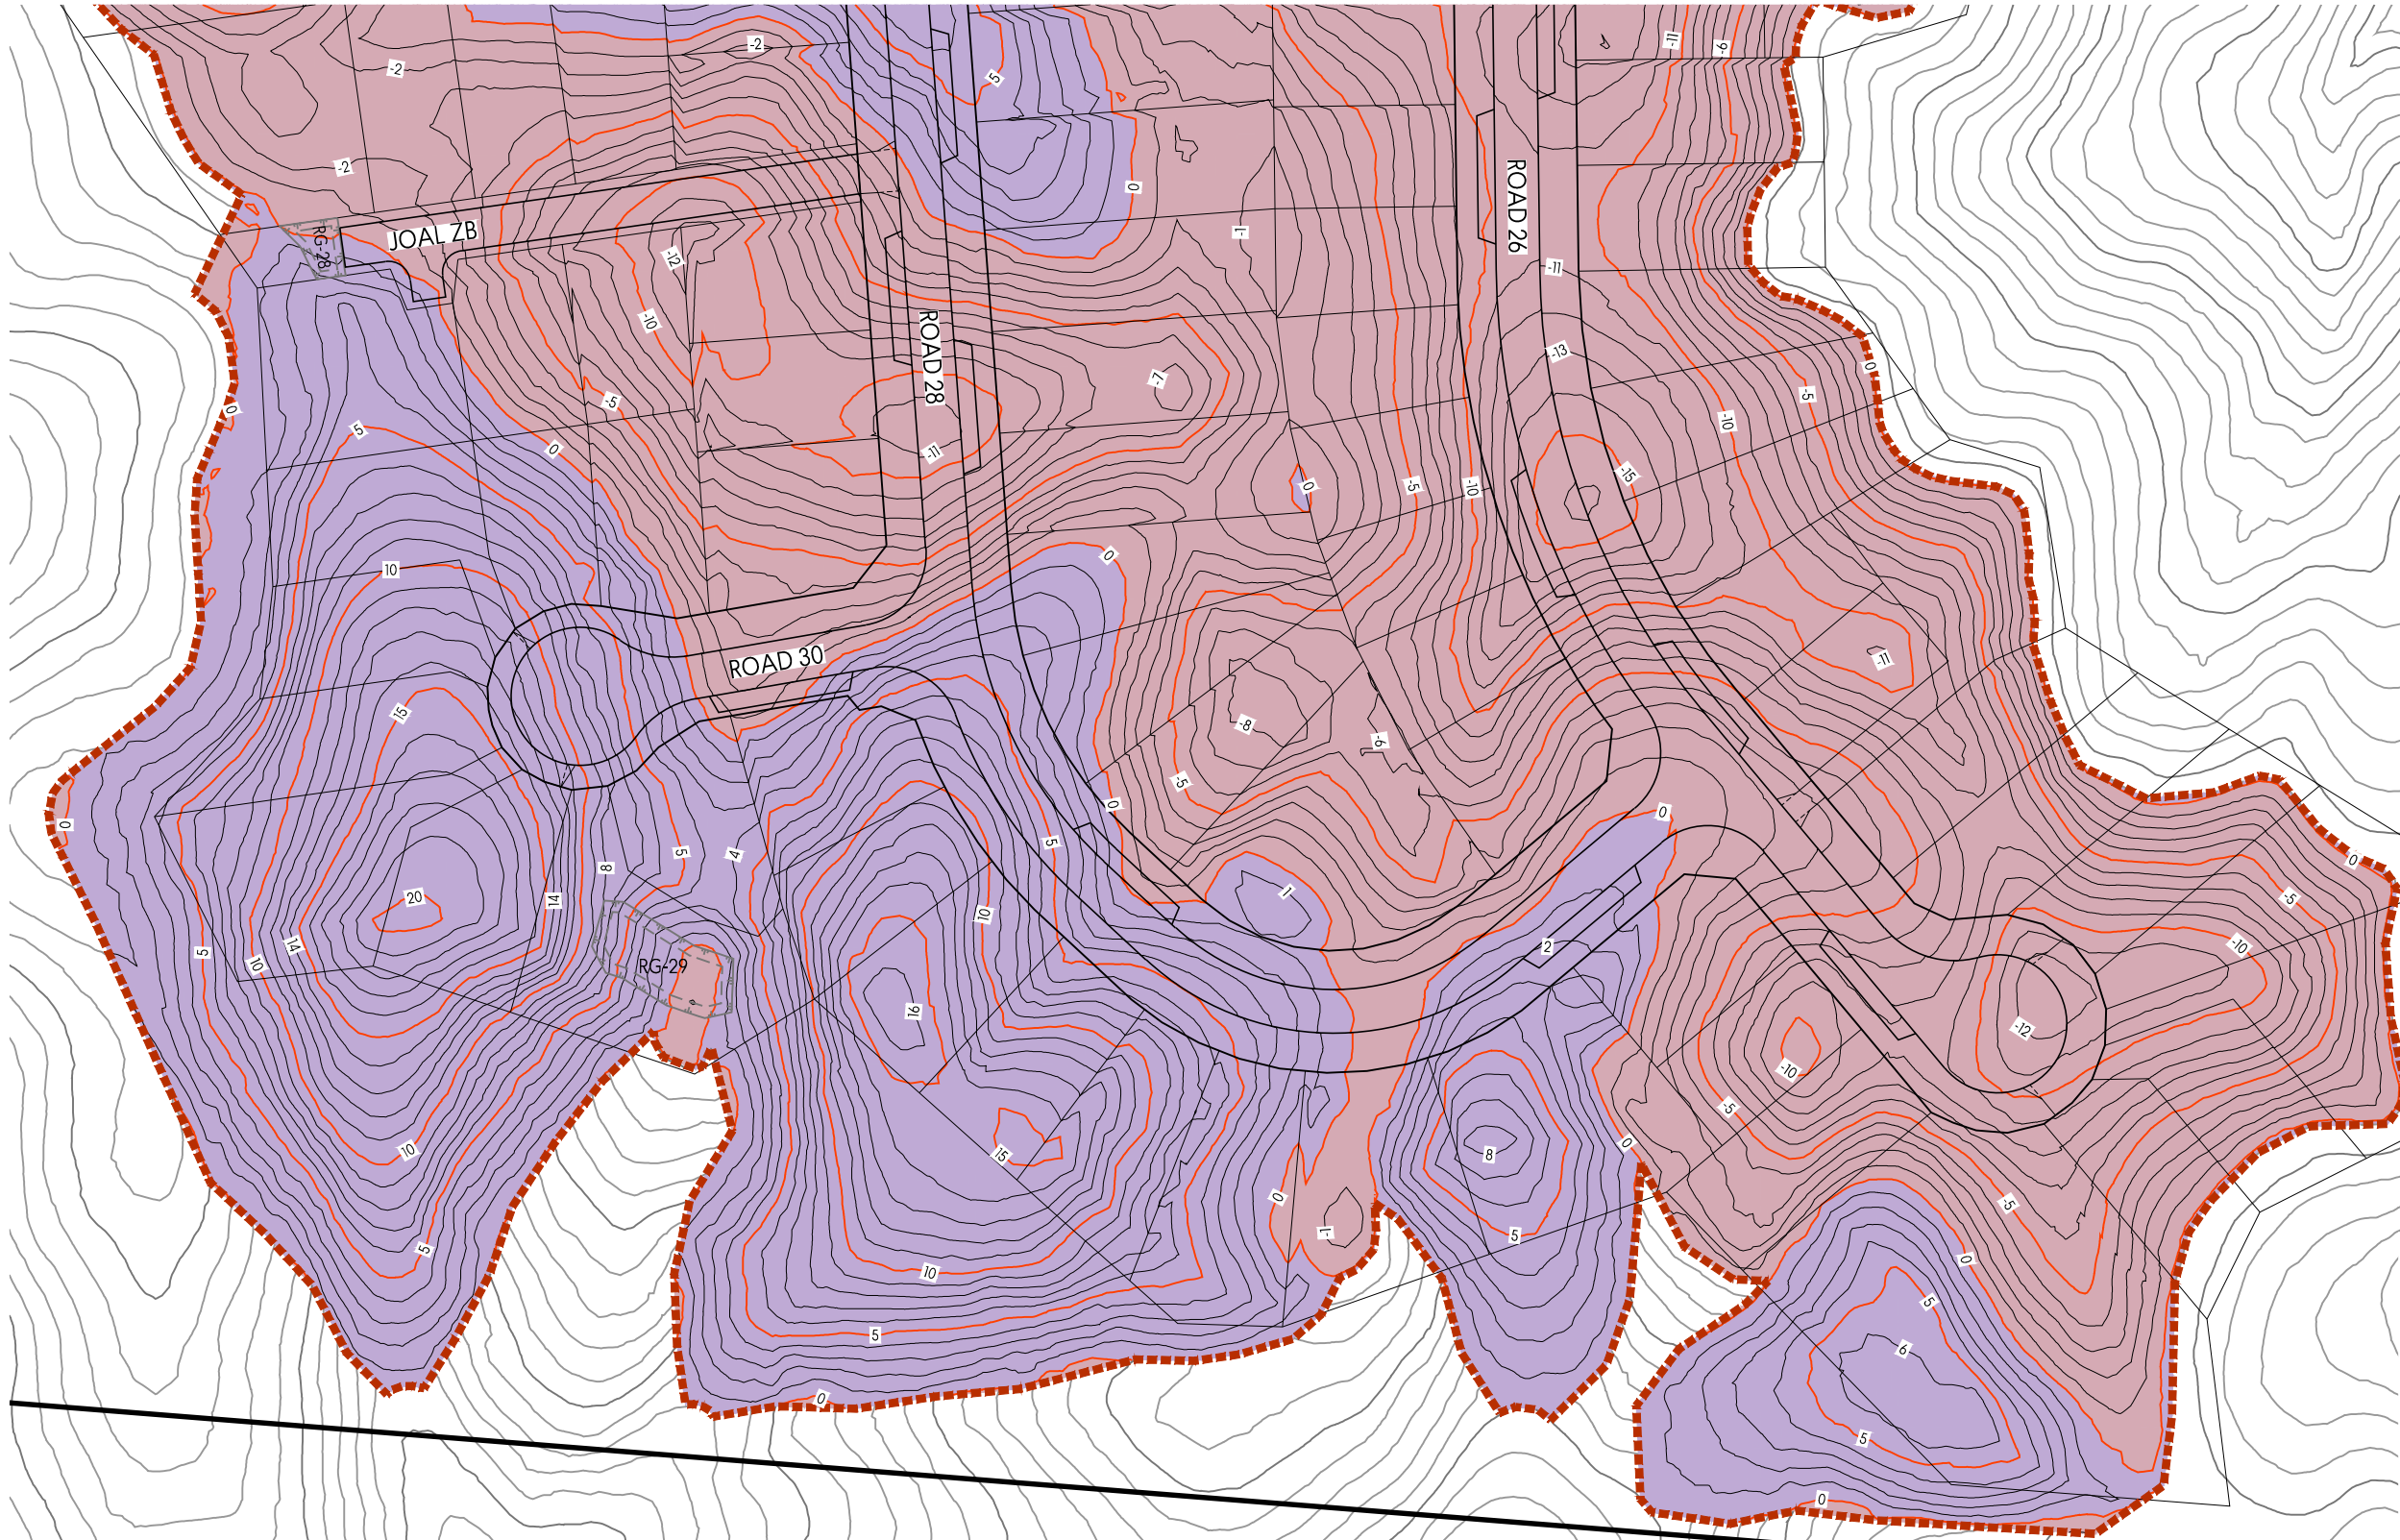

LEGEND:

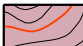 INDICATES CUT CONTOURS SHOWN AT 1m INTERVALS

 INDICATES FILL CONTOURS SHOWN AT 1m INTERVALS

1. SEE SHEET 1753-02-2200 FOR FULL LIST OF NOTES AND LEGEND

This design and drawing shall only be used for the purpose for which it was supplied and shall not be altered or reproduced without the permission of Envelope Engineering Limited. No liability shall be accepted for unauthorised use of this design and drawing.

REVISIONS:			
REV	NOTES	BY	DATE
R1	RESOURCE CONSENT ISSUE	PWJ	13-11-2025

PROJECT:
PUKERUA PROPERTY GROUP LP
MT WELCOME - PUKERUA BAY
PORIRUA

TITLE:
PROPOSED CUT / FILL CONTOURS
LAYOUT PLAN
SHEET 21 OF 21



DESIGNED: PWJ	DRAWN: PWJ
CHECKED: KD	PLOT DATE: 13-11-2025
SCALE A1: 1:500	SCALE A3: 1:1000
STATUS: RESOURCE CONSENT	
PROJECT No: 1753-02	DRAWING No: 2230
	REVISION: R1