


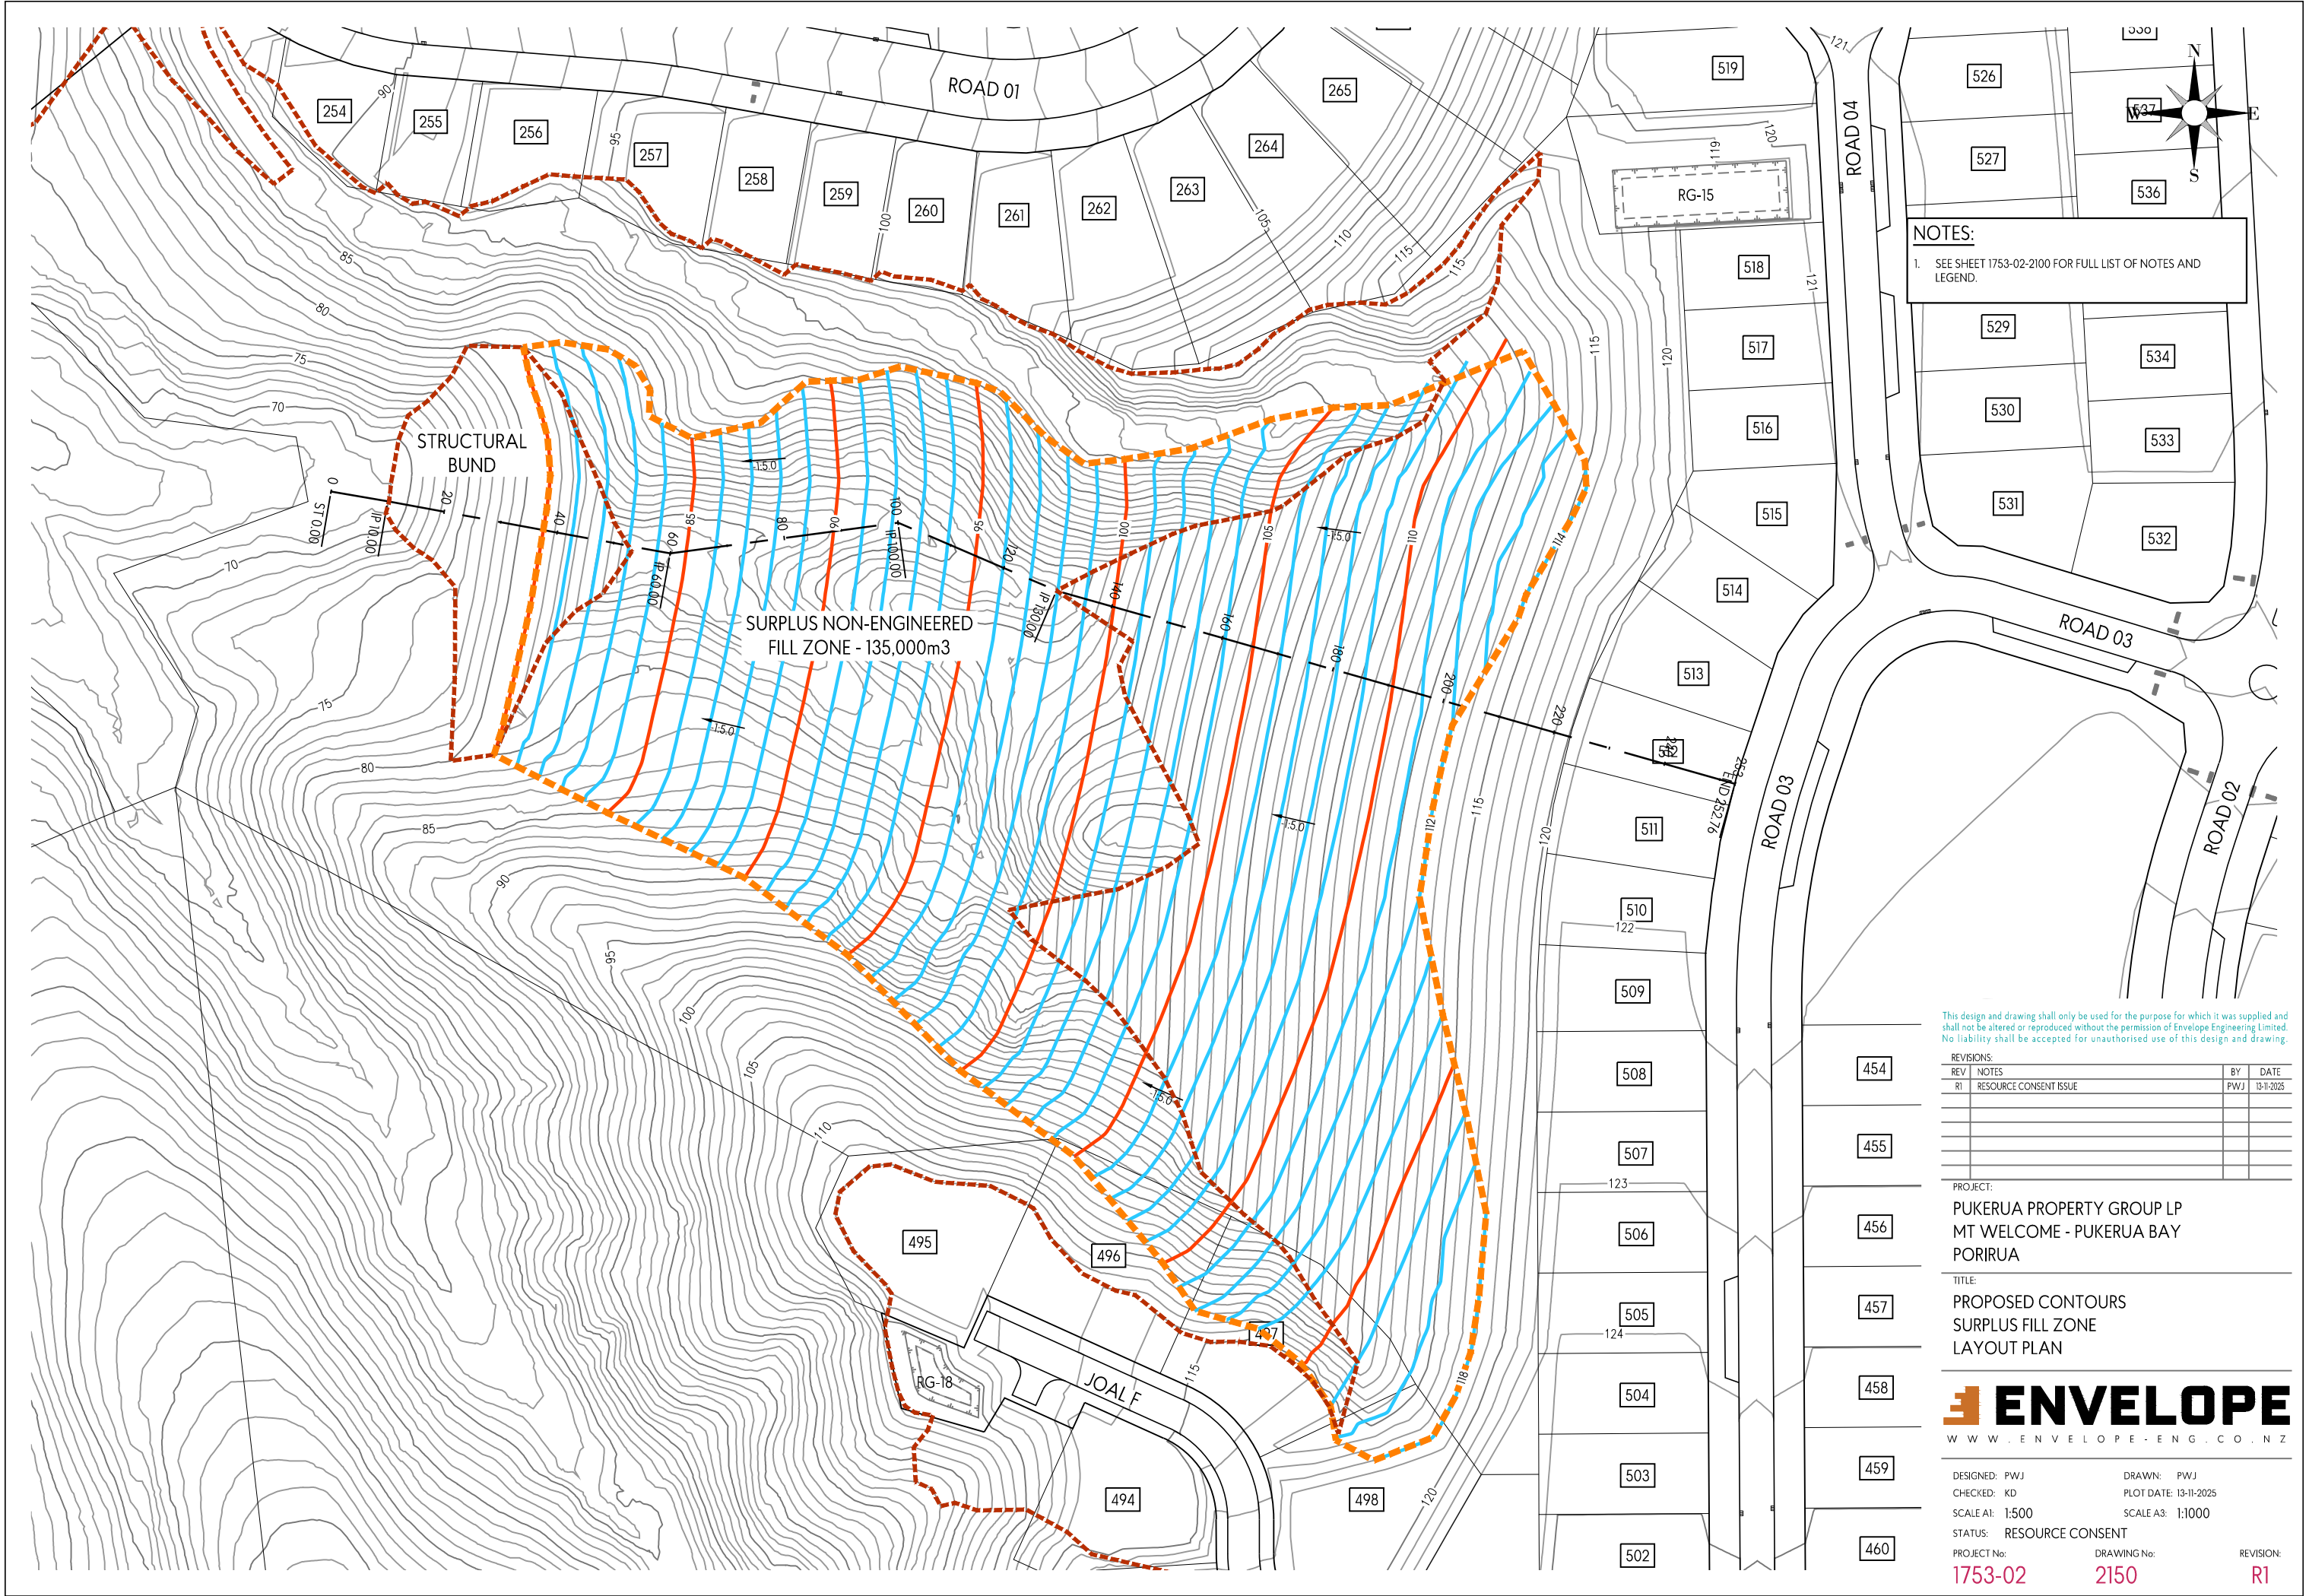

NOTES:

1. SEE SHEET 1753-02-2100 FOR FULL LIST OF NOTES AND LEGEND.

This design and drawing shall only be used for the purpose for which it was supplied and shall not be altered or reproduced without the permission of Envelope Engineering Limited. No liability shall be accepted for unauthorised use of this design and drawing.

| REVISIONS: |                        |     |            |
|------------|------------------------|-----|------------|
| REV        | NOTES                  | BY  | DATE       |
| R1         | RESOURCE CONSENT ISSUE | PWJ | 13-11-2025 |
|            |                        |     |            |
|            |                        |     |            |
|            |                        |     |            |
|            |                        |     |            |

PROJECT:

PUKERUA PROPERTY GROUP LP  
MT WELCOME - PUKERUA BAY  
PORIRUA

TITLE:


PROPOSED CONTOURS  
SURPLUS FILL ZONE  
LAYOUT PLAN



DESIGNED: PWJ  
CHECKED: KD  
SCALE A1: 1:500  
STATUS: RESOURCE CONSENT  
PROJECT No: 1753-02

DRAWN: PWJ  
PLOT DATE: 13-11-2025  
SCALE A3: 1:1000  
DRAWING No: 2150

REVISION: R1

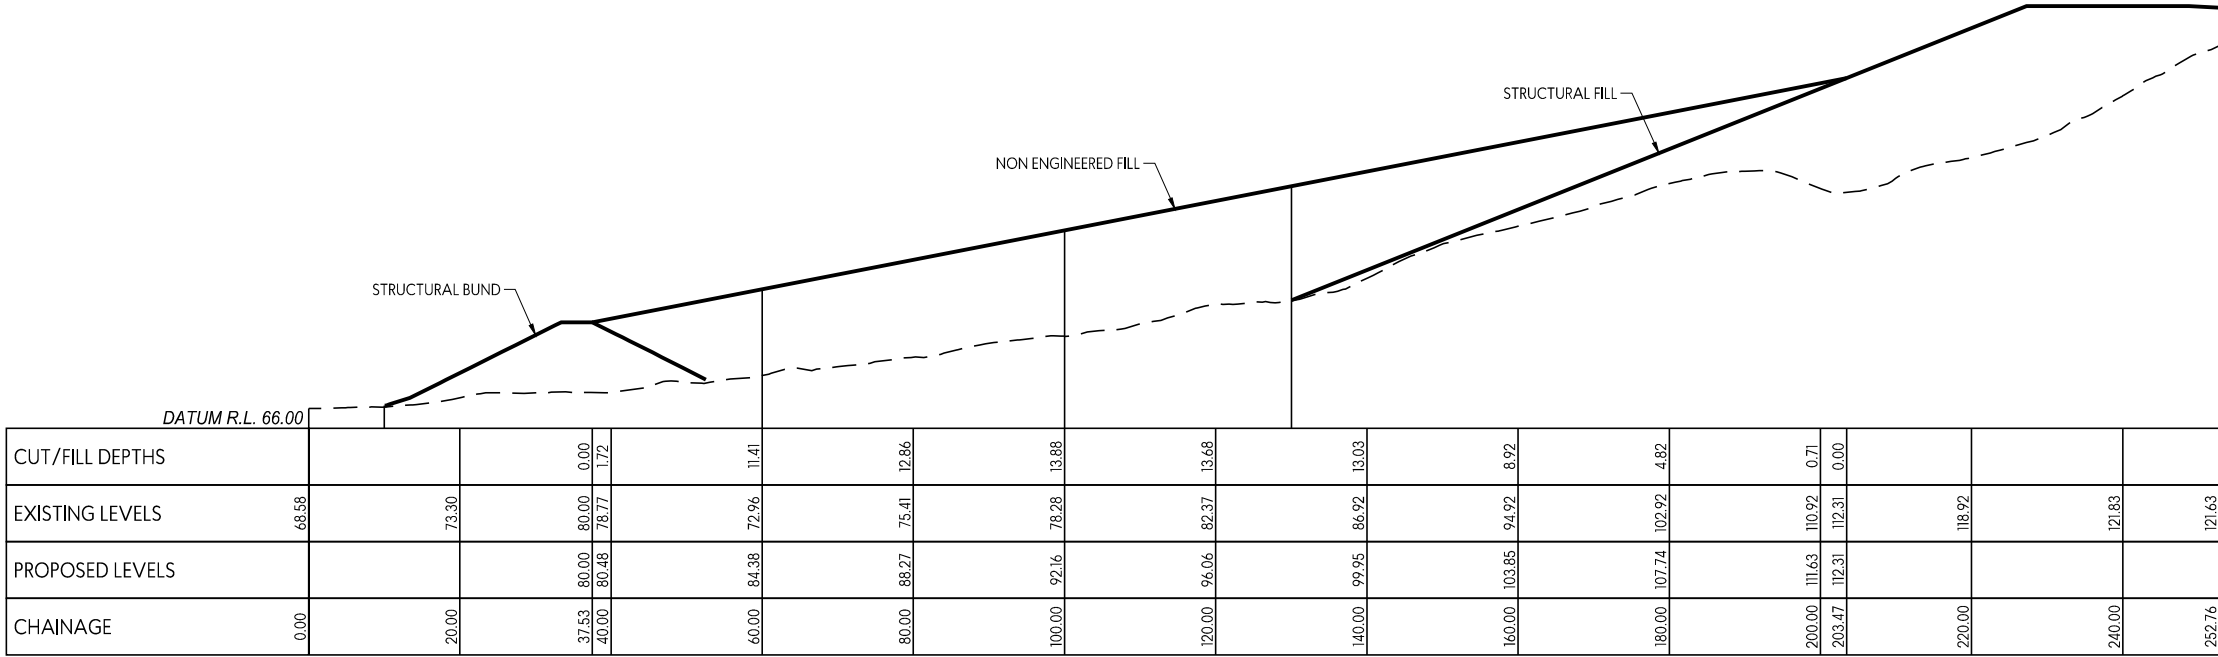

SECTION - SURPLUS FILL  
LONGSECTION BETWEEN 0.00 AND 252.76

This design and drawing shall only be used for the purpose for which it was supplied and shall not be altered or reproduced without the permission of Envelope Engineering Limited. No liability shall be accepted for unauthorised use of this design and drawing.

| REVISIONS: |                        |     |            |
|------------|------------------------|-----|------------|
| REV        | NOTES                  | BY  | DATE       |
| R1         | RESOURCE CONSENT ISSUE | PWJ | 13-11-2025 |
|            |                        |     |            |
|            |                        |     |            |
|            |                        |     |            |
|            |                        |     |            |

PROJECT:  
PUKERUA PROPERTY GROUP LP  
MT WELCOME - PUKERUA BAY  
PORIRUA

TITLE:  
PROPOSED CONTOURS  
SURPLUS FILL ZONE  
SECTION VIEW



|                          |                       |
|--------------------------|-----------------------|
| DESIGNED: PWJ            | DRAWN: PWJ            |
| CHECKED: KD              | PLOT DATE: 13-11-2025 |
| SCALE A1: 1:500          | SCALE A3: 1:1000      |
| STATUS: RESOURCE CONSENT |                       |
| PROJECT No: 1753-02      | DRAWING No: 2151      |
|                          | REVISION: R1          |